
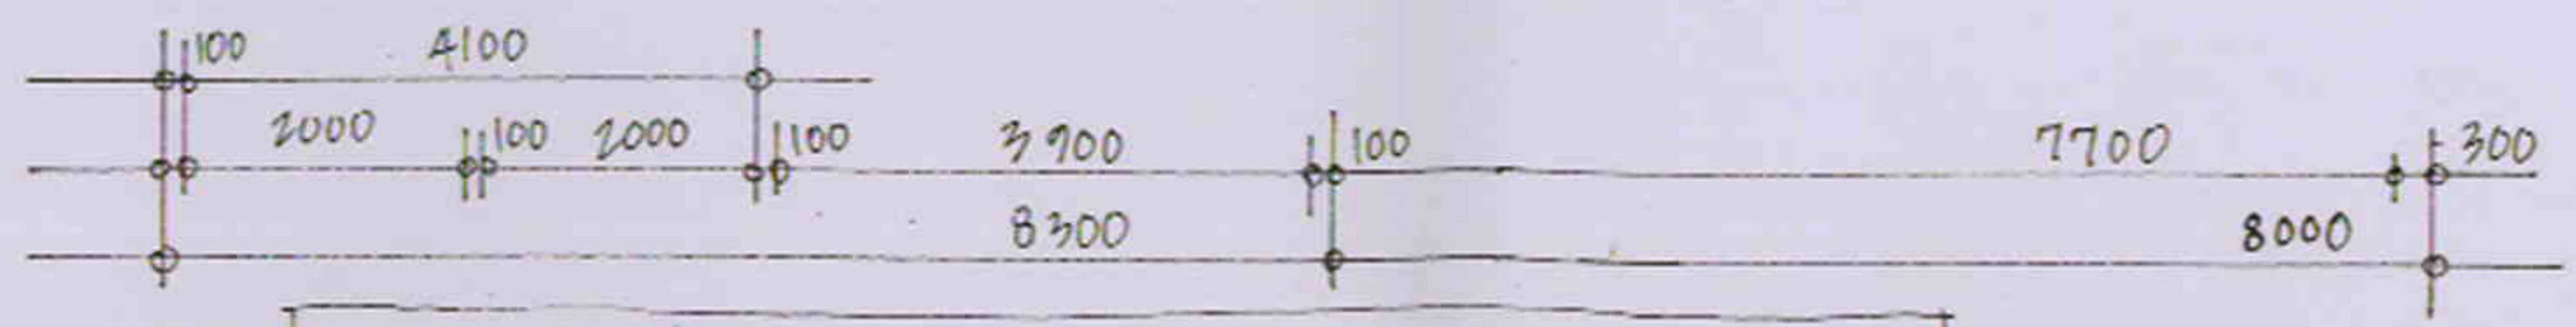
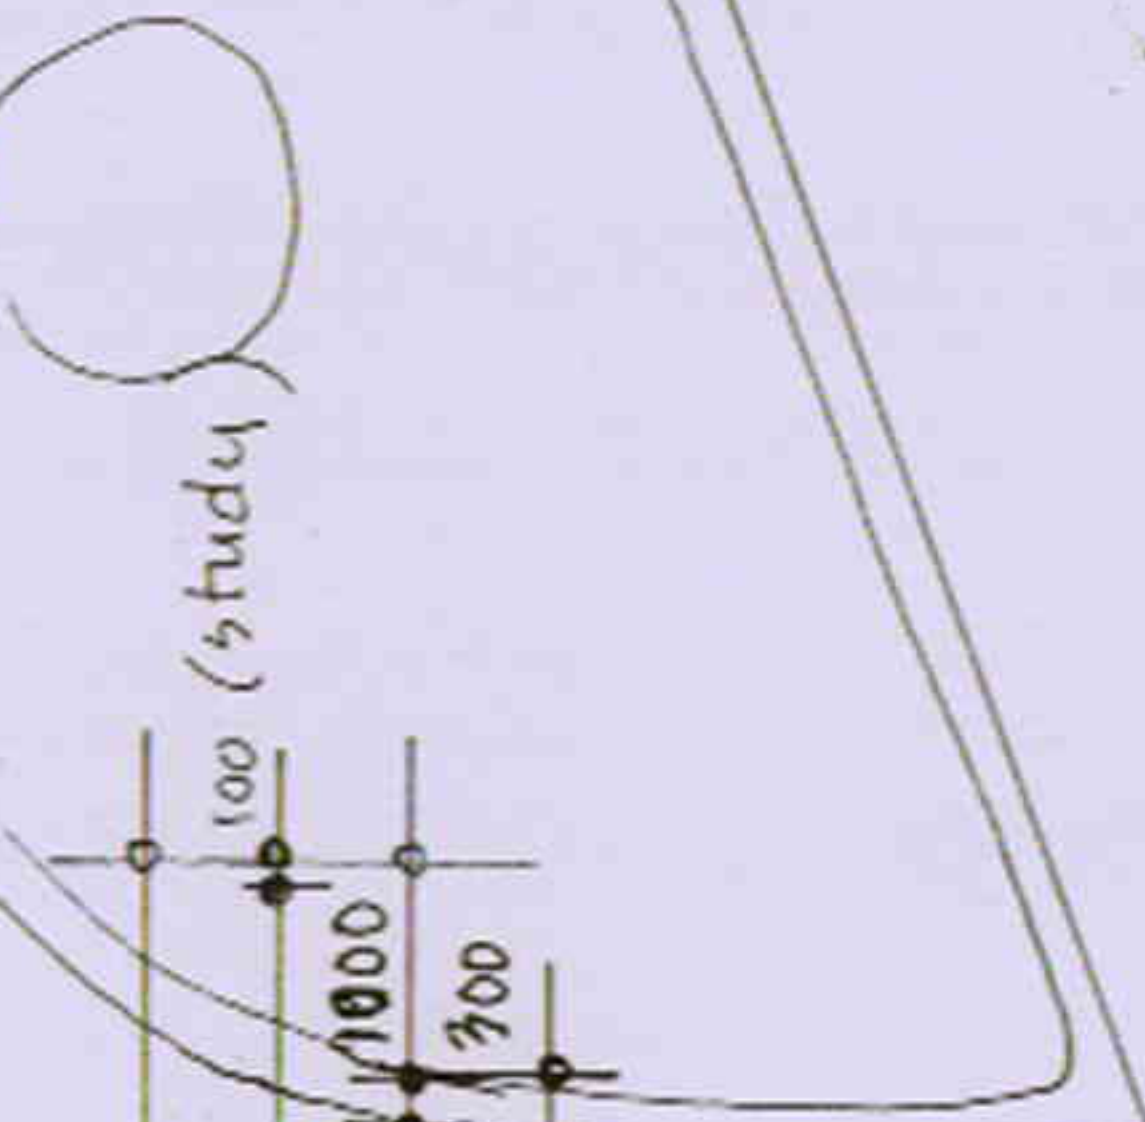
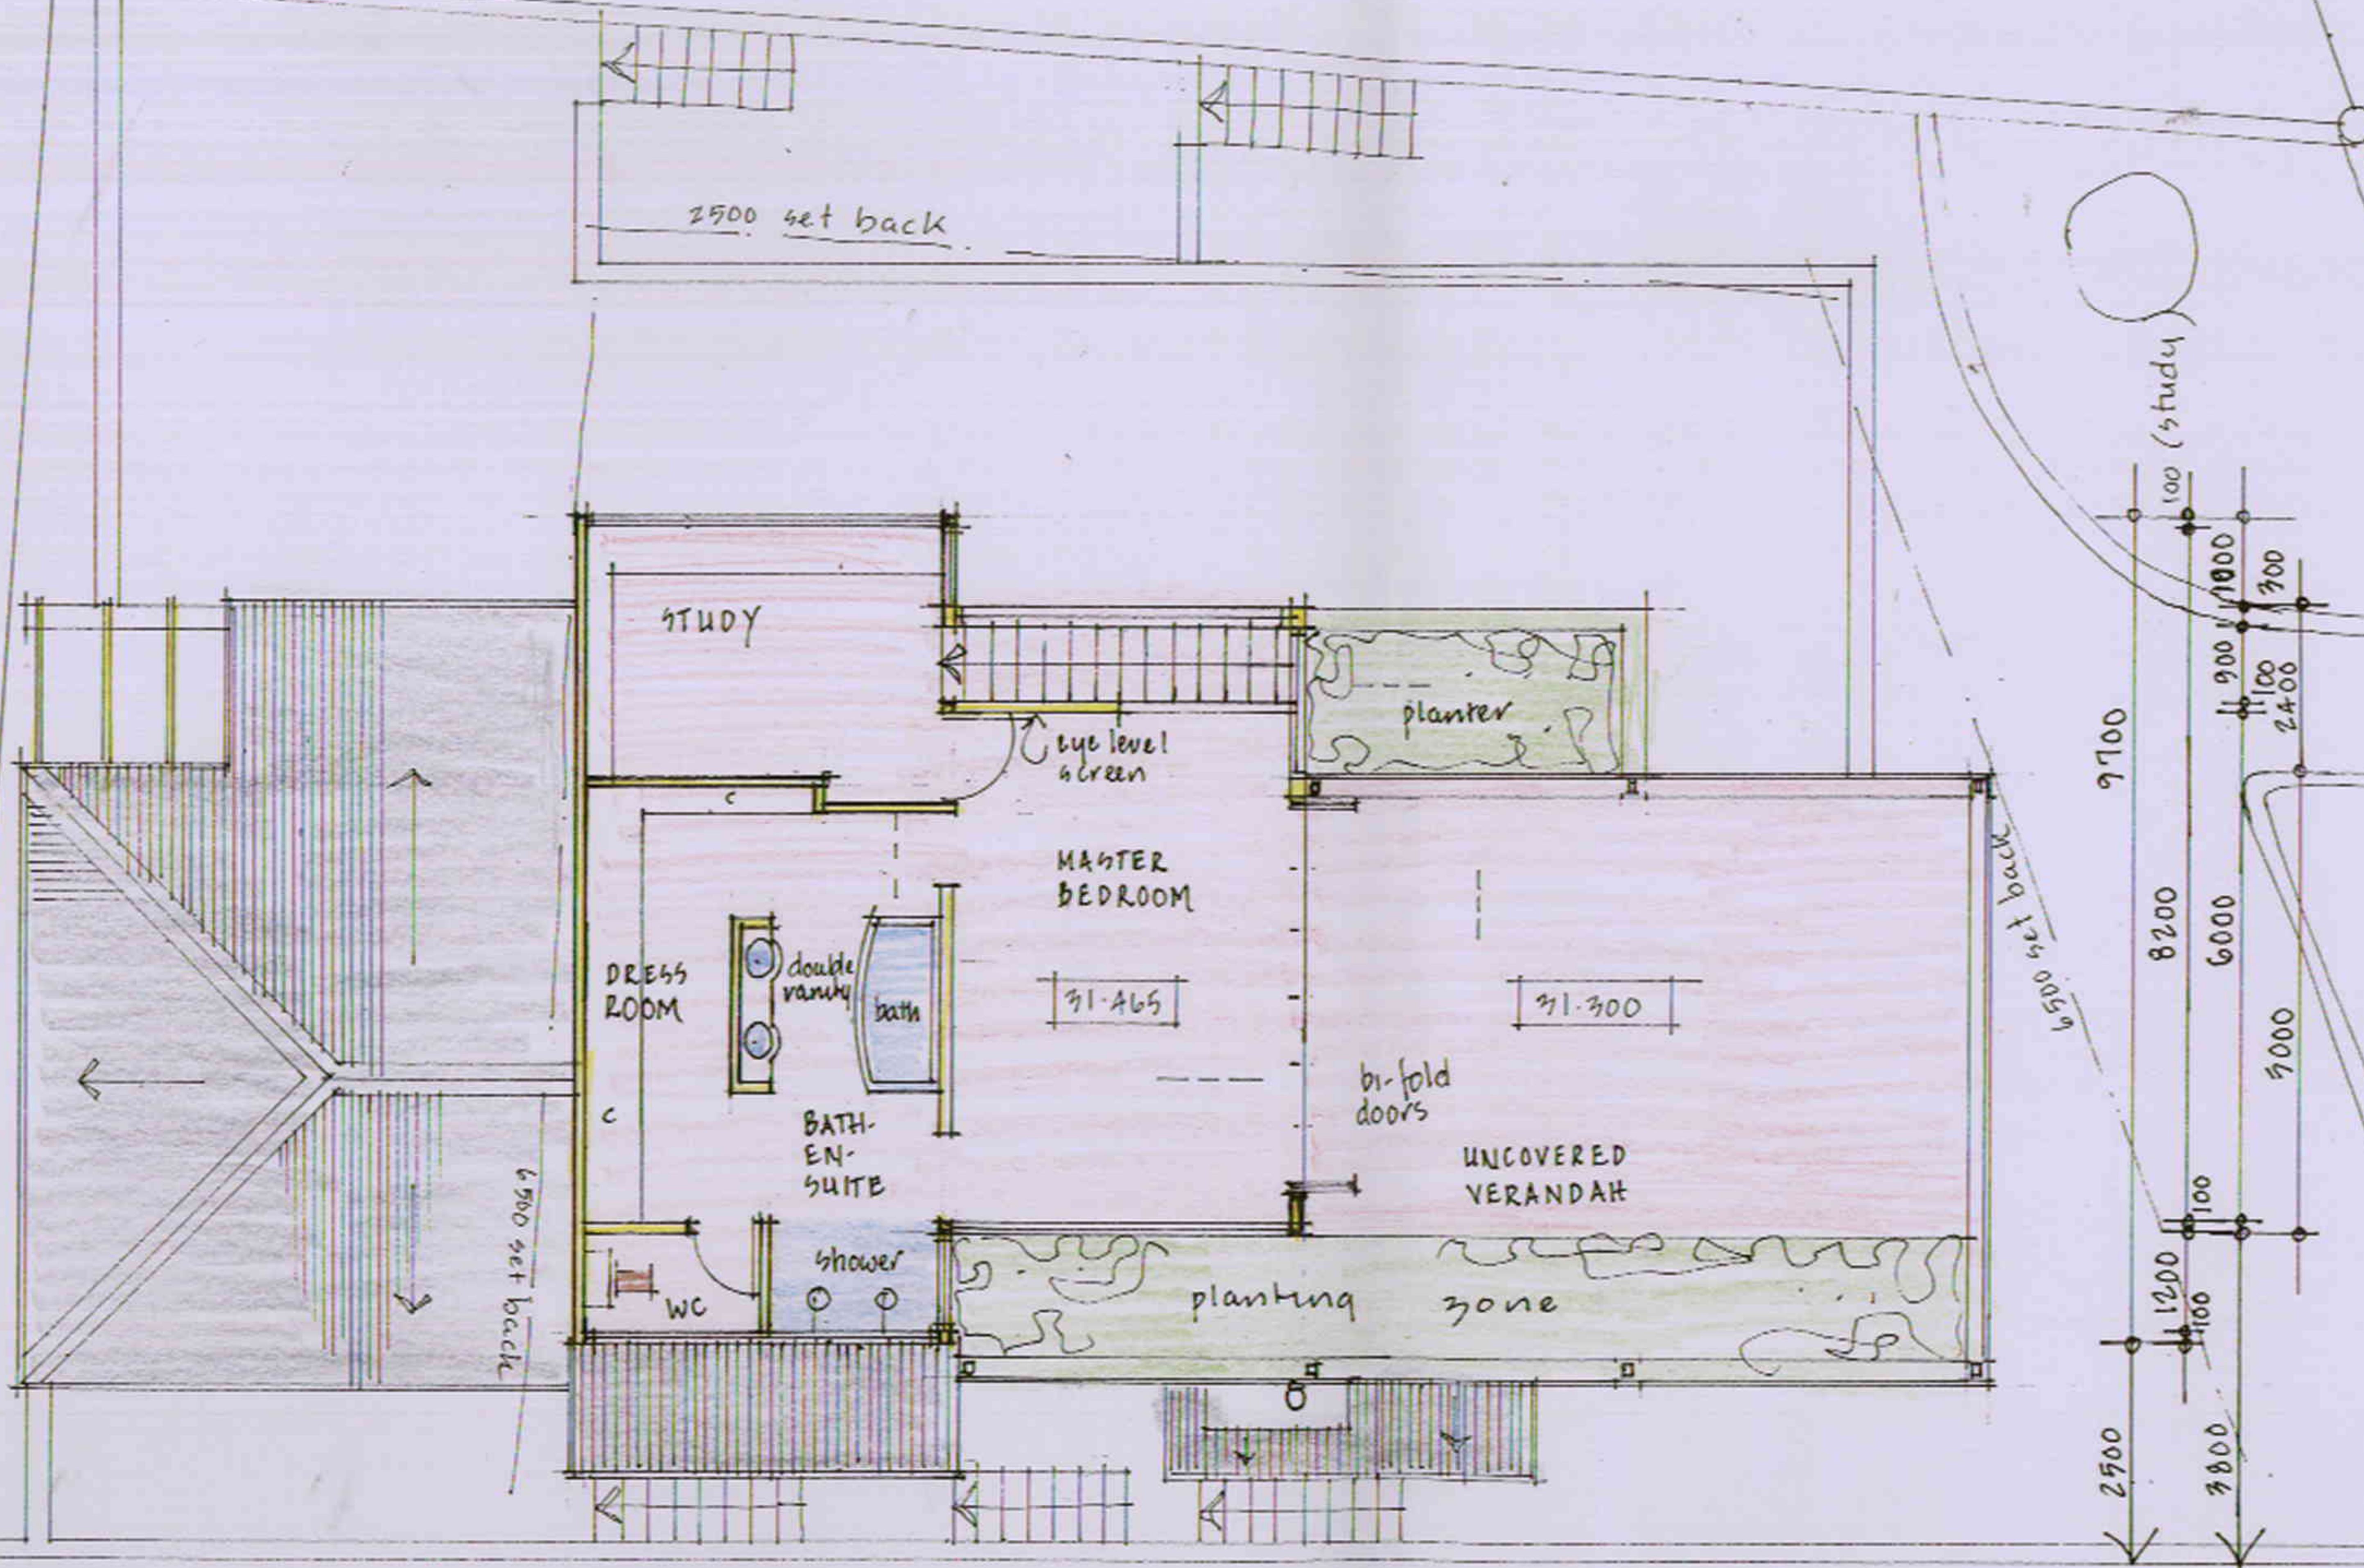
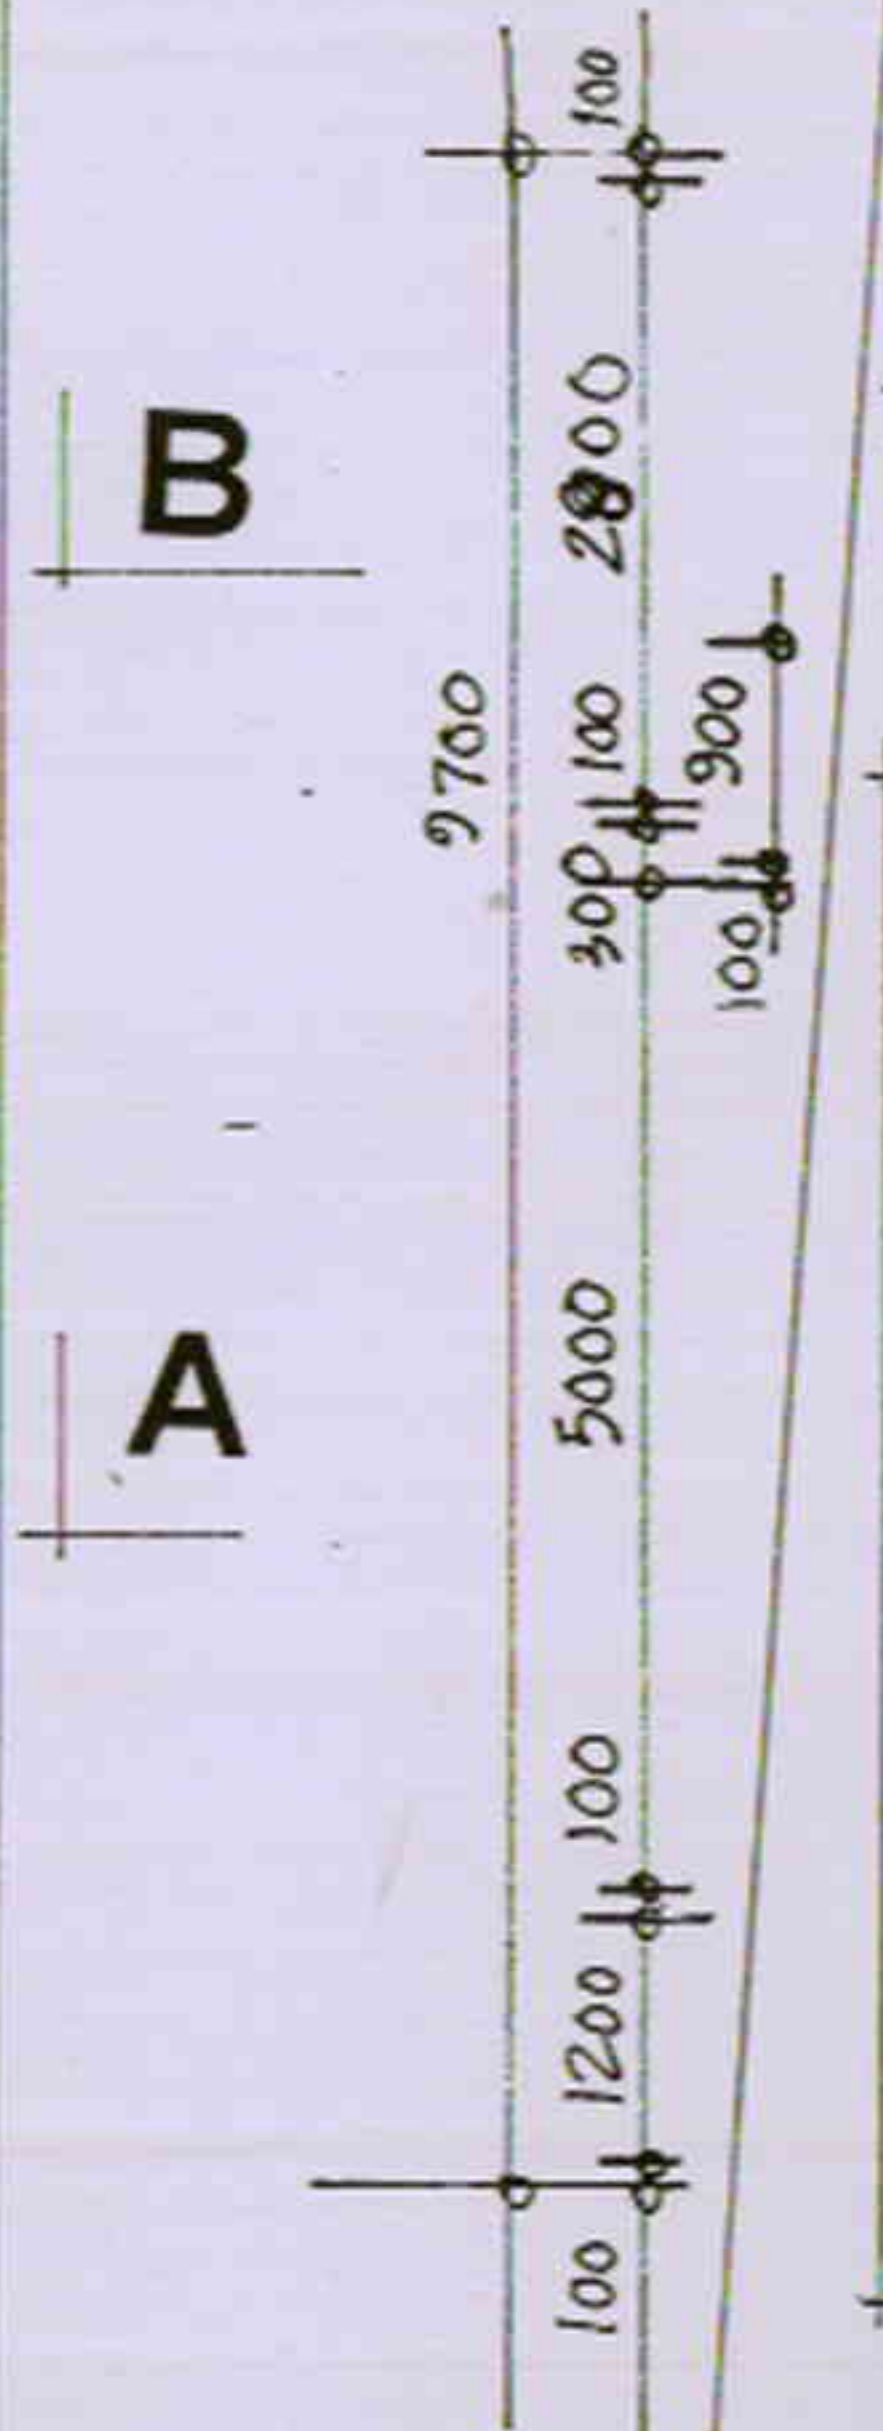


lot 11
No. 15

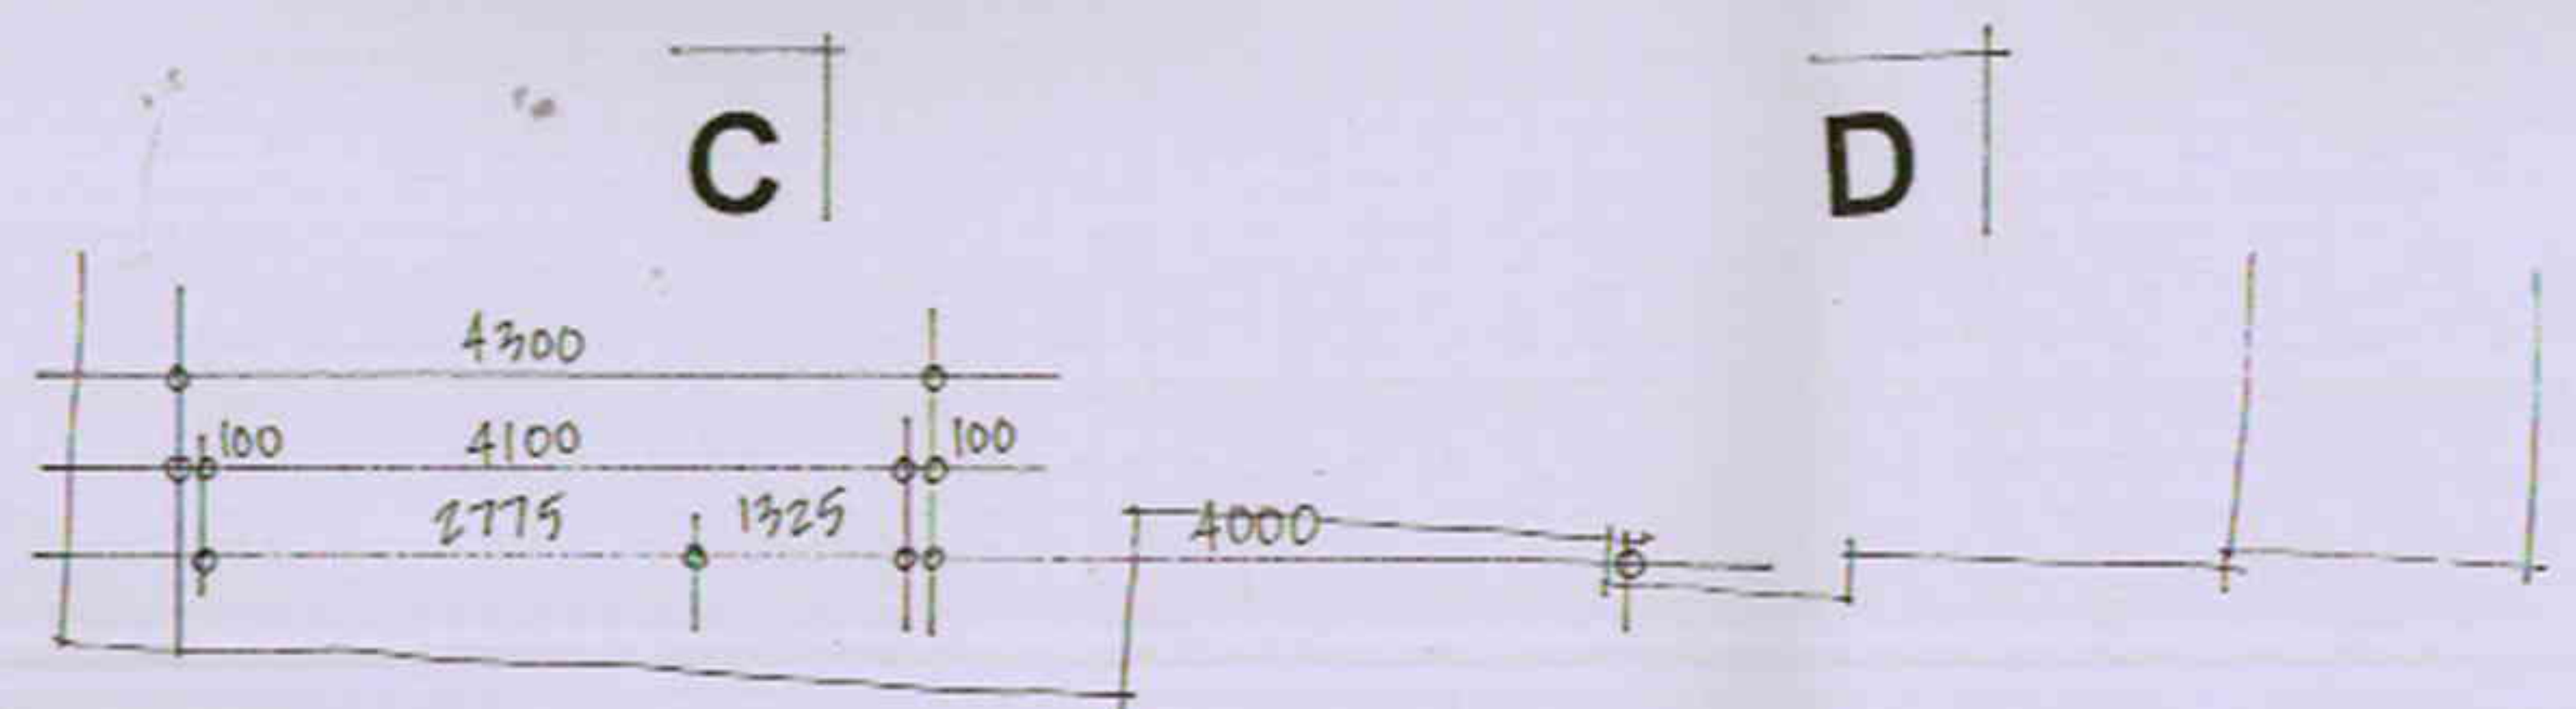

SECOND FLOOR PLAN SCALE 1:100

drawing number
23 - 37 - 9 of 15