

notes

Legend

- Roof:**
 rs corrugated copper sheeting, cappings, etc
 g copper gutters
 dp round copper down pipes
- Soffit:**
 fc set fibre cement
 sl plywood soffit lining

Solar Panels:

- Type A: Solar hot water panels with remote storage
 Type B: Photovoltaic cells

Walls:

- External:**
 fer(c) Fine cement render to concrete.
 (Colour finish to be similar or similar)
 s Coursed sandstone

Internal:

- rm Rendered masonry
 tm Tiles on masonry

Floors:

- st Stone tiling
 sp Stone paving
 hd Hardwood decking

Ceilings:

- pb Set plaster board

Windows:


- stw Sliding timber windows
 fg fixed glass

Doors:

- std Sliding timber framed doors
 gd panel lift garage door

Louves/Screens:

- hss Hardwood timber slatted screen
 fml Fixed metal louvres

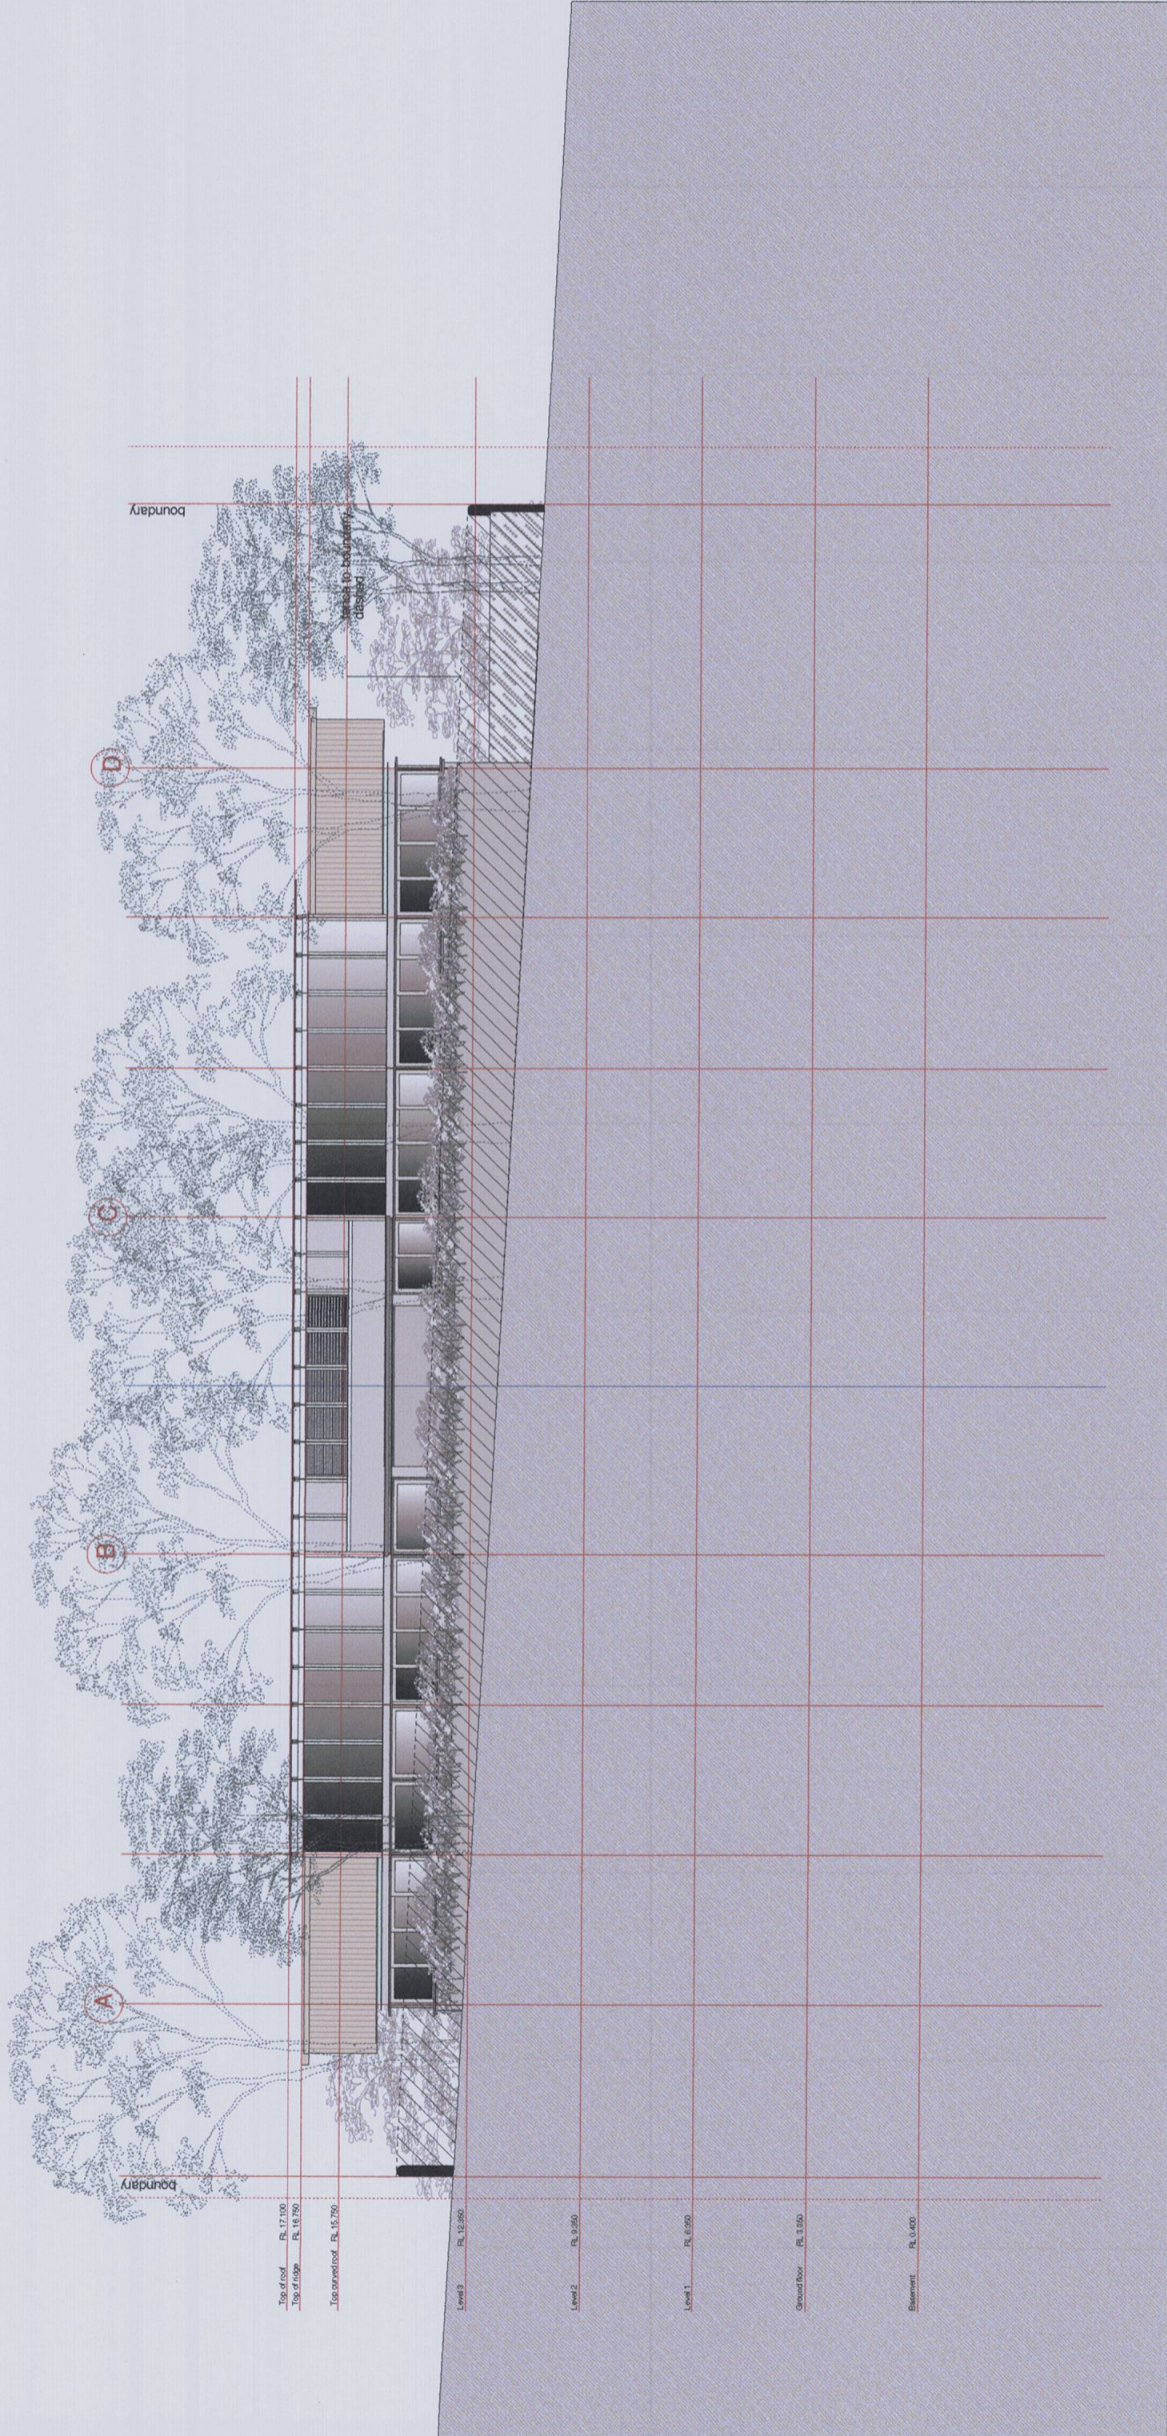

Thermal Specifications	
Roof	R1.5 polystyrene blanket
Roof colour	Mid SA 2.0.0.0
External cavity brick walls	R1.0 masonry
External wall colour	Dark SA 2.0.0.0
Total Window/door system value to air works	Use R 0.50 3m ² x 0.74
Weatherstripping to doors and windows	WSPC values
	Yes

OCT 09 A DEVELOPMENT APP.

date issue

amendments

drawing : east elevation

dwg. no. : DA 15

scale : 1:100@A1 / 1:200@A3

date : OCT 09

drawn :

checked :

1112-1118 Barrenjoey Road
 Palm Beach

east elevation

LESJUK ARCHITECTS PTY LTD
 the studio, 1118 barrenjoey road palm beach nsw
 po box 30 palm beach nsw 2108
 telephone: 02 9370 6674 5502
 email: lesjukarchitects@bigpond.com