






LOT 1 TYREE PLACE

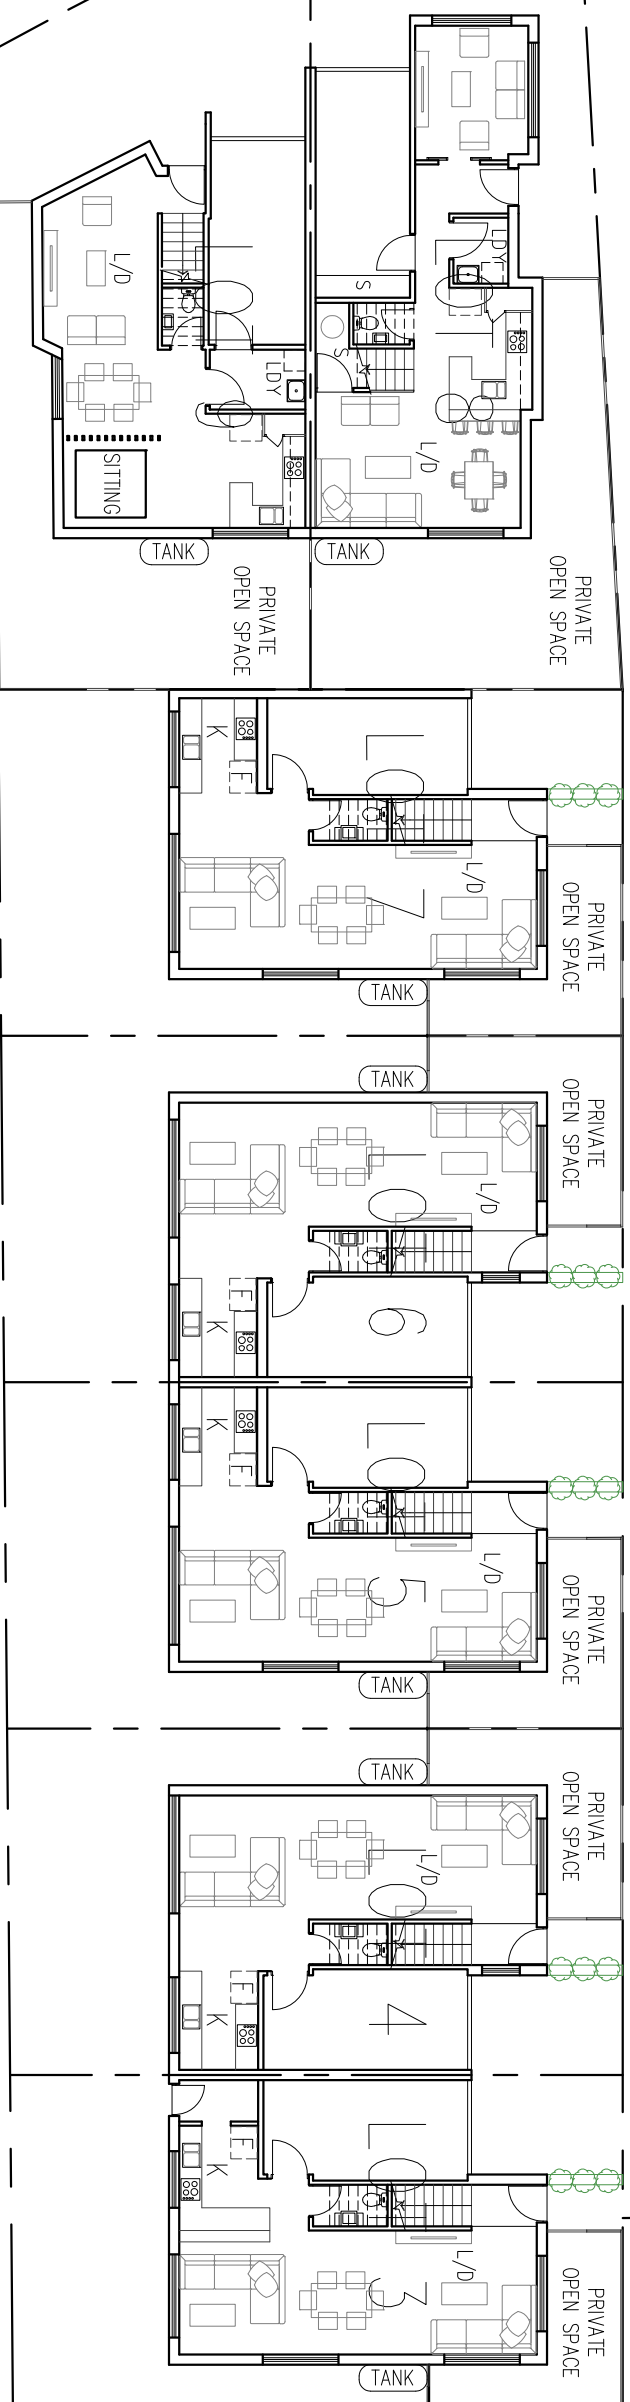

INDICATIVE HOUSE LAYOUT
GROUND FLOOR PLAN

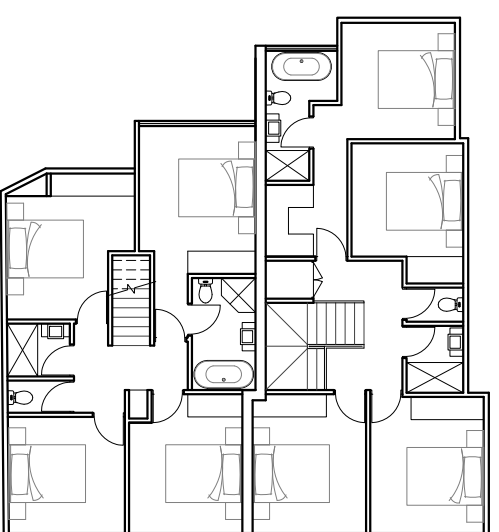

INDICATIVE HOUSE LAYOUT
FIRST FLOOR PLAN

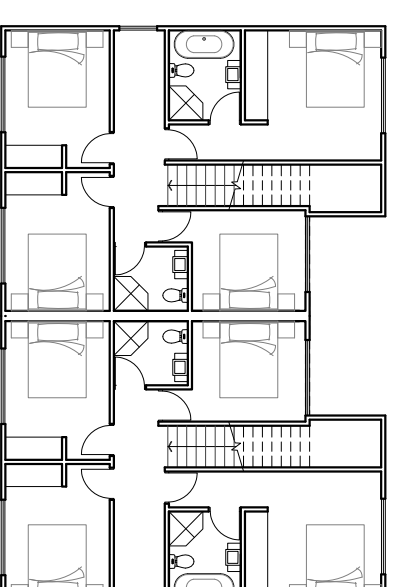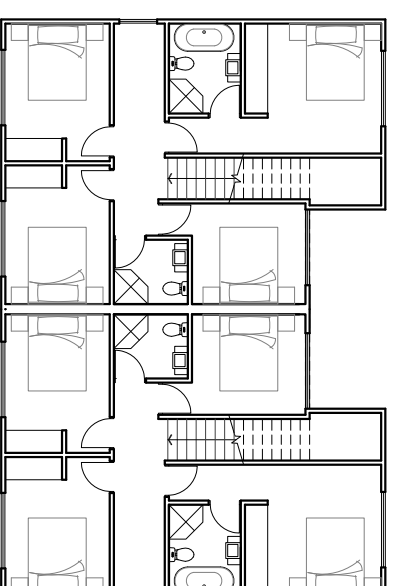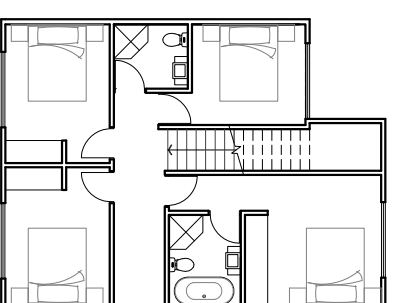

DEVELOPMENT APPLICATION

REV.	DESCRIPTION	DATE	REV.	DESCRIPTION	DATE
-	DEVELOPMENT APPLICATION	SEPT/14			

ARRH WARRIEWOOD PTY LTD	STEPHEN BOWERS ARCHITECTS	Address	Drawing Title
REG ARCHITECT: STEPHEN BOWERS (19810) SITE 71, 2832 FRYMOUNT ROAD, WARRIEWOOD NSW 2102 p 02 812 9705 m 0414 790 450 email: stephen.bowers@stephenbowersarchitects.com www.stephenbowersarchitects.com	ABN 64 087 758 423 REG ARCHITECT: STEPHEN BOWERS (19810) SITE 71, 2832 FRYMOUNT ROAD, WARRIEWOOD NSW 2102 p 02 812 9705 m 0414 790 450 email: stephen.bowers@stephenbowersarchitects.com www.stephenbowersarchitects.com	53C WARRIEWOOD ROAD WARRIEWOOD NSW 2102	INDICATIVE HOUSE LAYOUT GROUND & FIRST FLOOR PLAN

Scale 1:100(A1)/1:200(A3)	Date SEPT/2014
Drawn by CW	Check by SB
Drawing No. SK-05	Revision -
Cad file path.	

● STEPHEN BOWERS ARCHITECTS
This drawing is the intellectual property of Stephen Bowers Architects. It is to be used only for the project and site for which it was prepared. No part of this drawing may be reproduced, stored in a retrieval system, or transmitted in any form or by any means, electronic, mechanical, photocopying, recording, or by any information storage and retrieval system, without the prior written permission of Stephen Bowers Architects. Report any discrepancies in documents to Architect.

