




PROPOSED METAL ROOFING  
USING SAME MATERIAL & COLOUR  
PROPOSED BRICK WALL SAME  
MATERIAL AND COLOUR TO BE  
USED

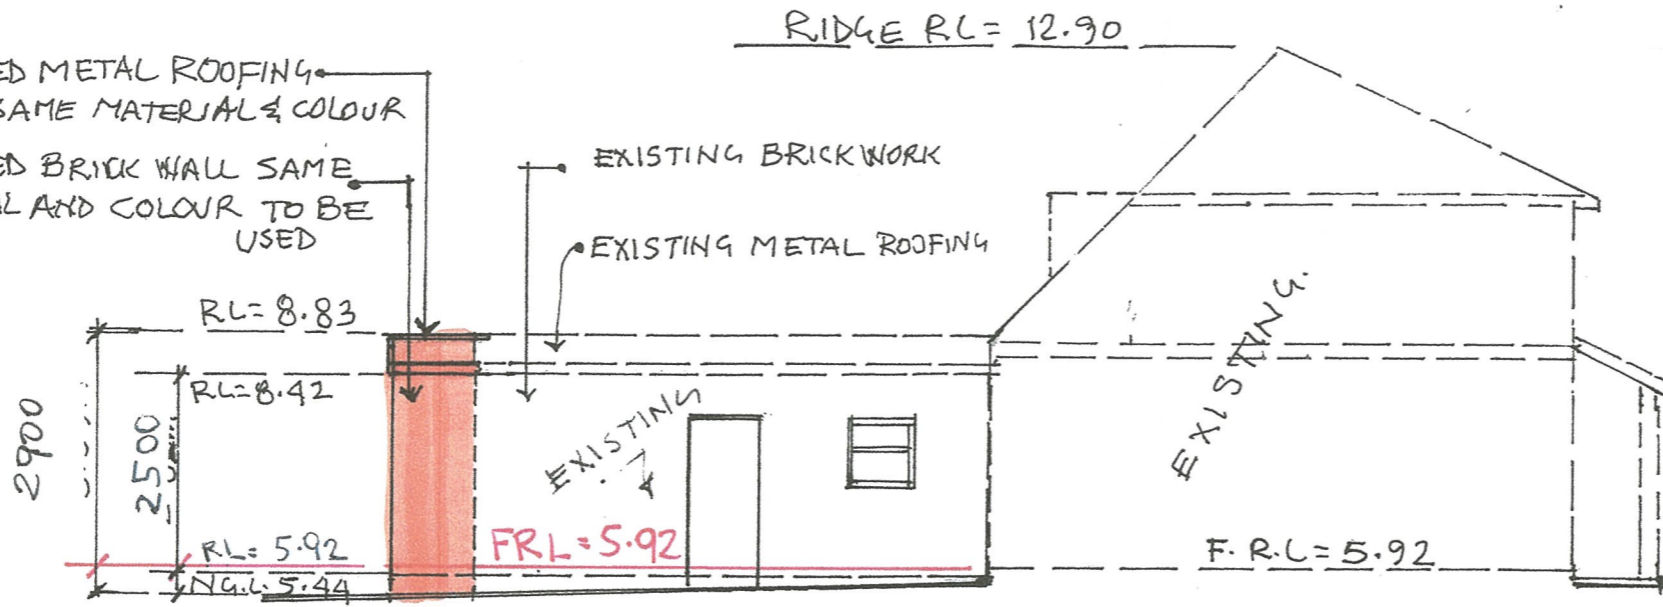

SOUTH ELEVATION

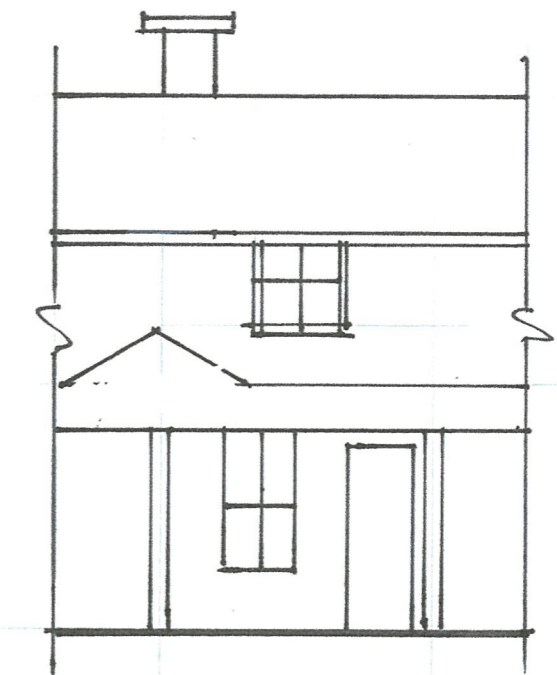


EAST ELEVATION

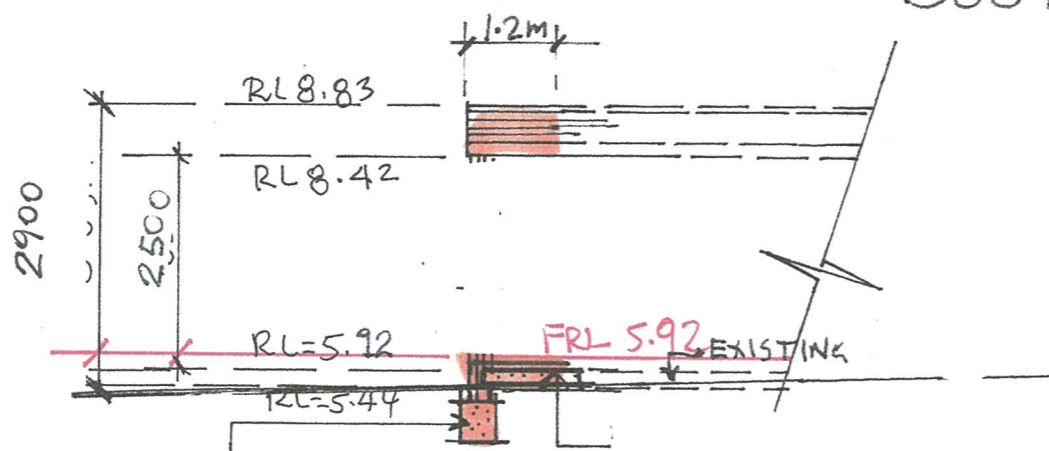

450 X 450 R.C. FOOTING  
R10 @ 800 C/C USING  
S16  $\phi$  STEEL BAR'S

SECTION A-A

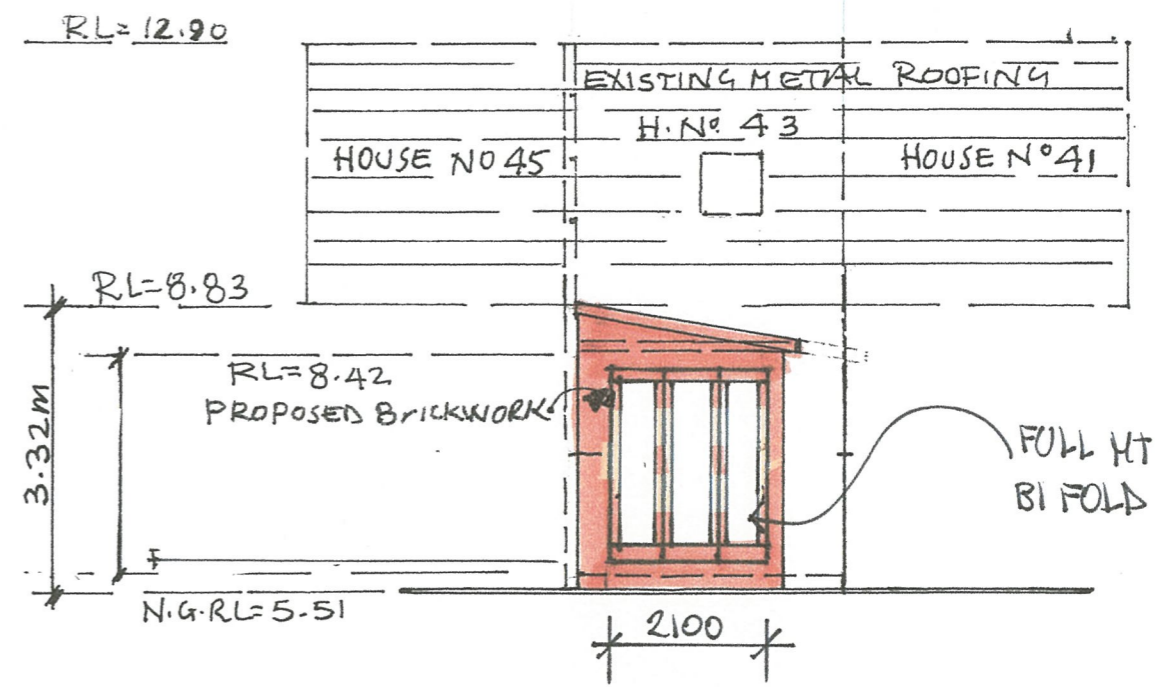

WEST ELEVATION

FINISHES & COLOUR SCHEDULE

- NEW WALLS TO MATCH EXISTING, WHITE COLOUR
- TIMBER FRAME TO DOORS WITH GLASS - CLEAR LOCOPER.

ARCHITECTURAL			
PROPOSED ADDITION TO EXISTING DWLG AT 43 PITTSWATER RD MANLY			
FOR MRS PAMELA D. FREECE MUNICIPALITY OF MANLY			
DESIGNED BY	DRAWN BY	SCALE :	01-11
GEORGE ABDALLAI MOB:0415 223 223	GEORGE ABDALLAI MOB:0415 223 223	1:100, 200	2/2