




UNIT CLUSTER - 13

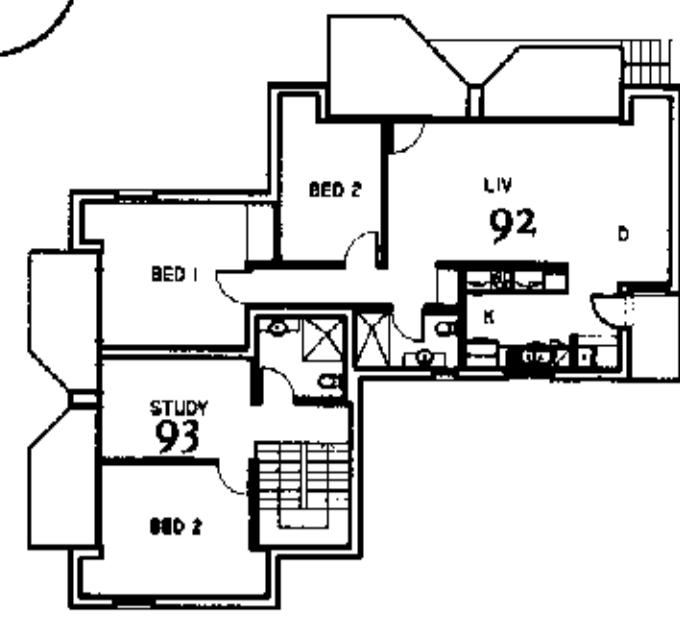


FIRST FLOOR PLAN
UNIT CLUSTER - 13

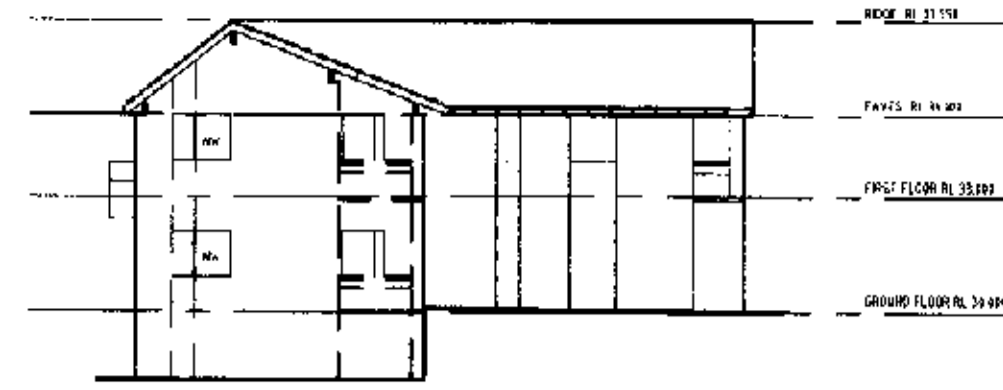


SOUTH ELEVATION
UNIT CLUSTER - 13

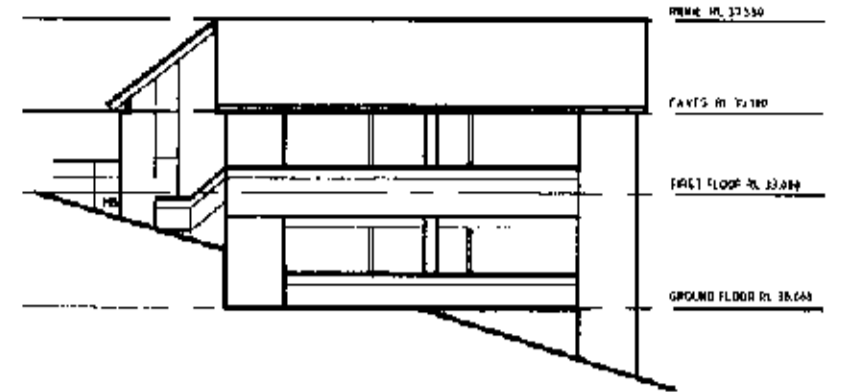


WEST ELEVATION
UNIT CLUSTER - 13

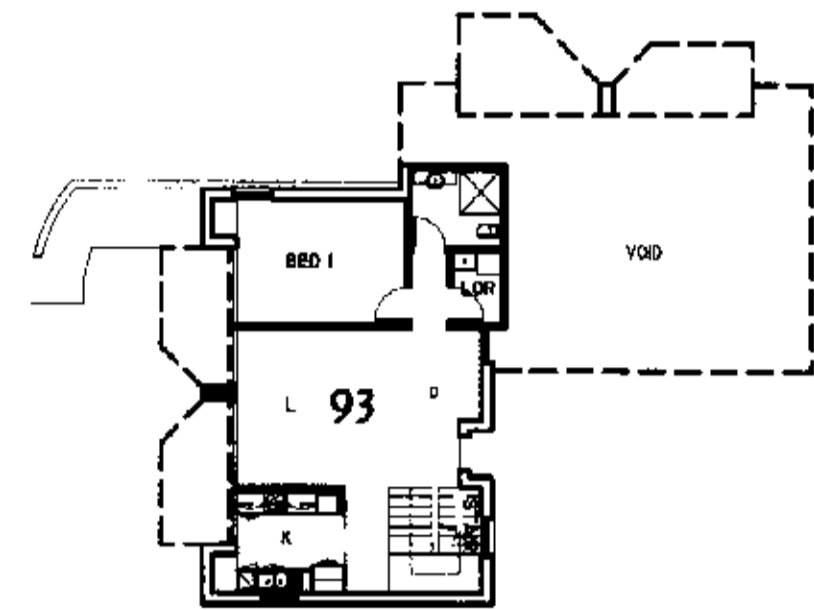


GROUND FLOOR PLAN
UNIT CLUSTER - 13

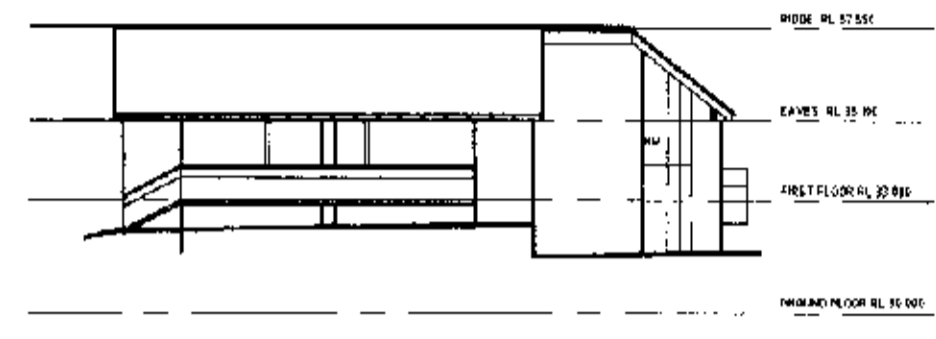


NORTH ELEVATION
UNIT CLUSTER - 13

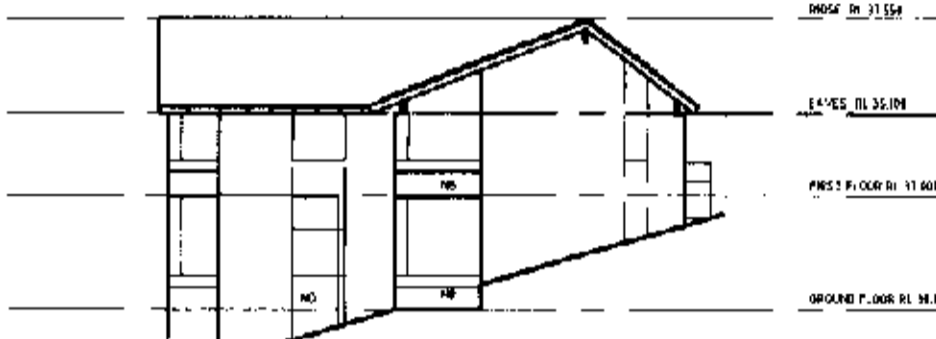


EAST ELEVATION
UNIT CLUSTER - 13

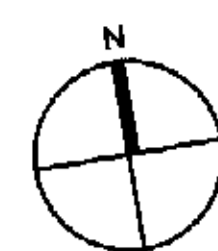


UNIT CLUSTER - 15

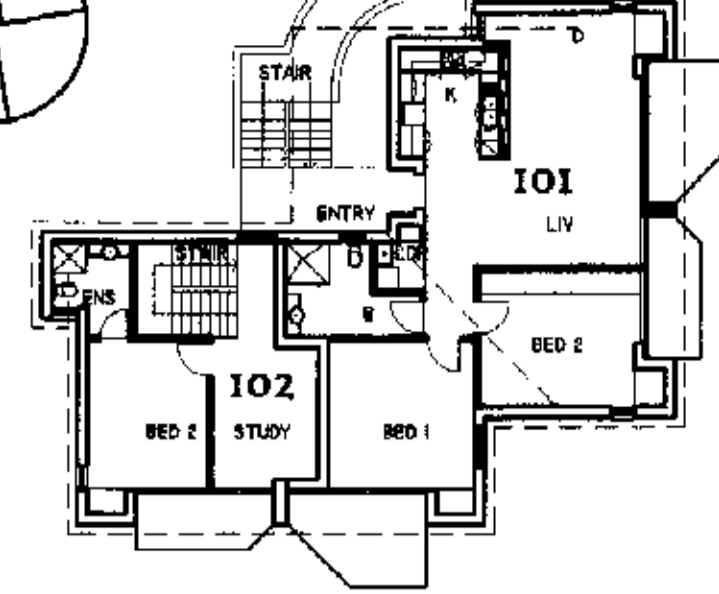


FIRST FLOOR PLAN
UNIT CLUSTER - 15

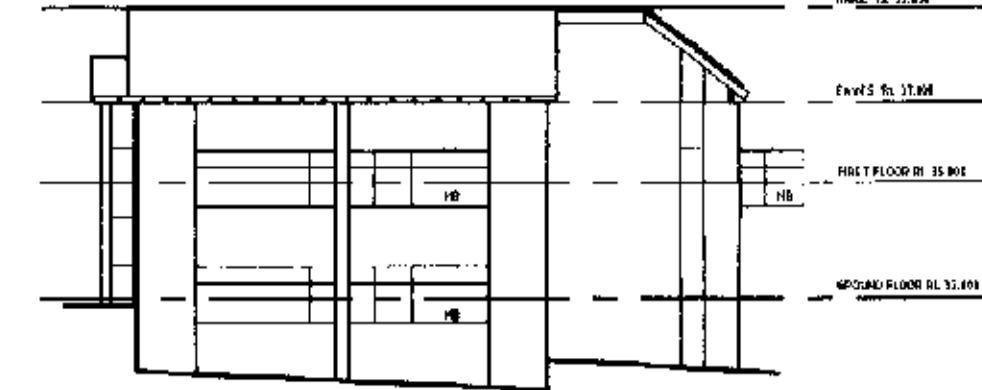


SOUTH ELEVATION
UNIT CLUSTER - 15

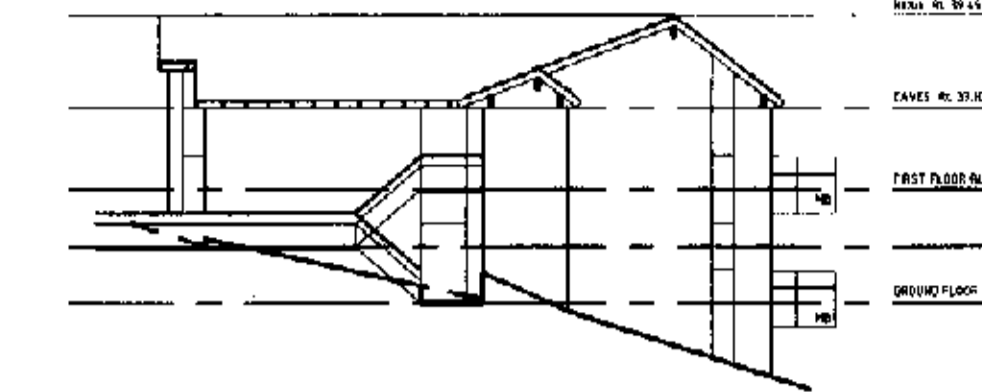


WEST ELEVATION
UNIT CLUSTER - 15

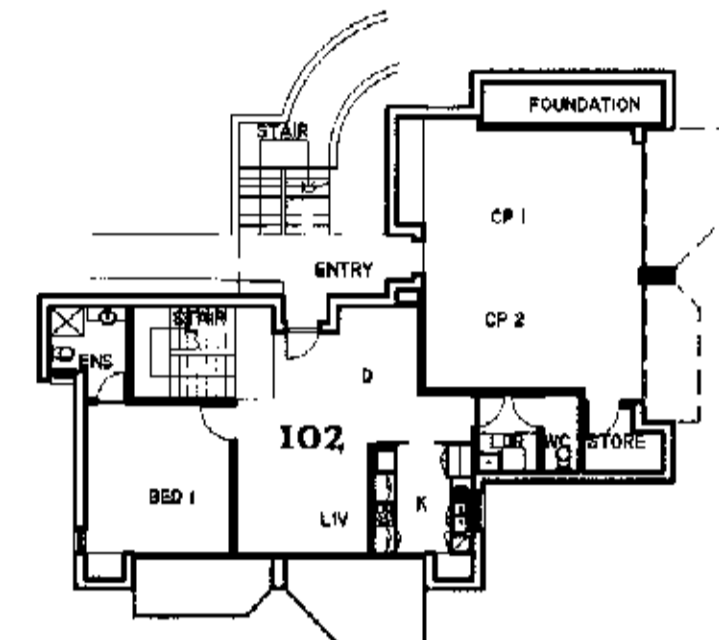


GROUND FLOOR PLAN
UNIT CLUSTER - 15

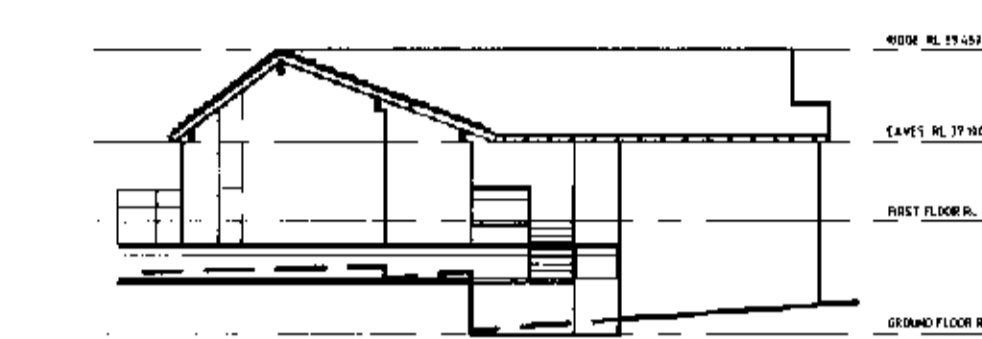


NORTH ELEVATION
UNIT CLUSTER - 15

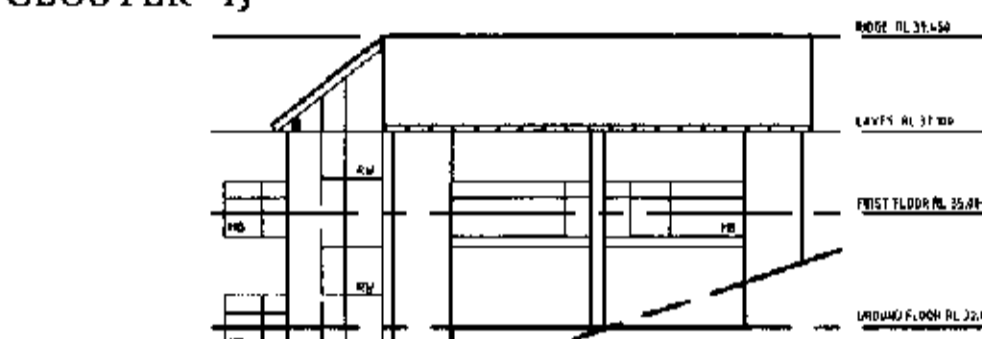

EAST ELEVATION
UNIT CLUSTER - 15

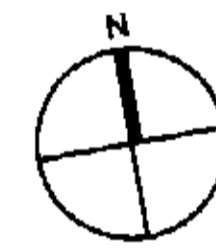


UNIT CLUSTER - 14

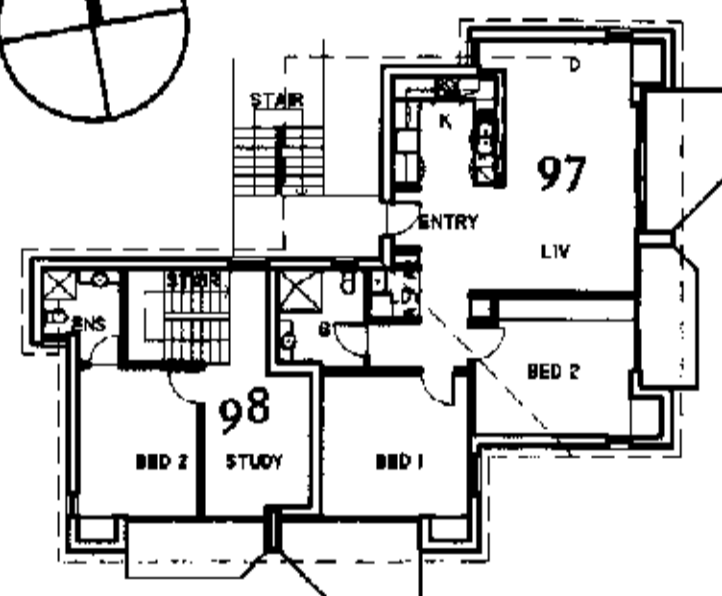


FIRST FLOOR PLAN
UNIT CLUSTER - 14




SOUTH ELEVATION
UNIT CLUSTER - 14

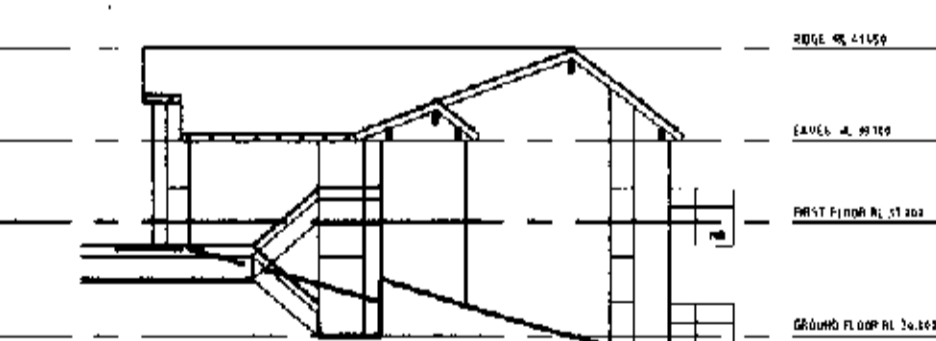

WEST ELEVATION
UNIT CLUSTER - 14

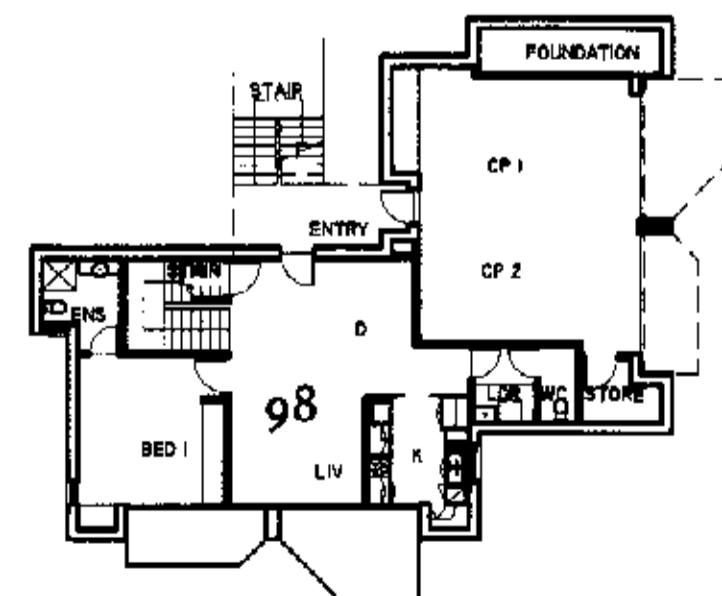


GROUND FLOOR PLAN
UNIT CLUSTER - 14

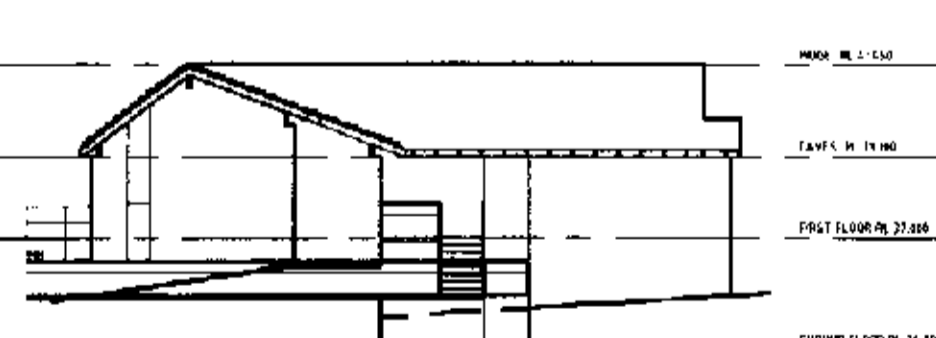


NORTH ELEVATION
UNIT CLUSTER - 14




EAST ELEVATION
UNIT CLUSTER - 14

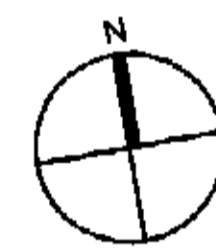


UNIT CLUSTER - 16

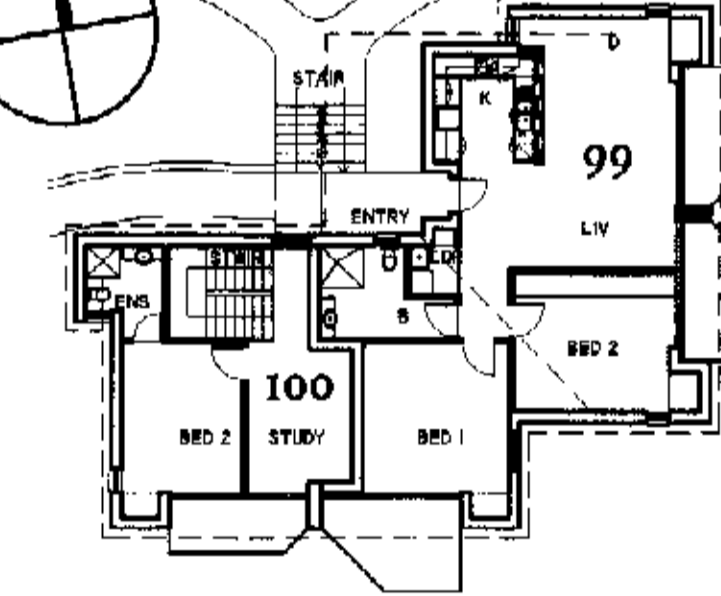


FIRST FLOOR PLAN
UNIT CLUSTER - 16

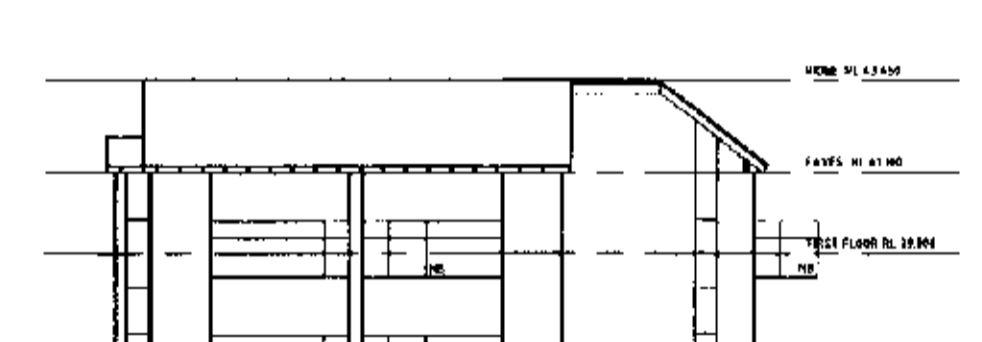


SOUTH ELEVATION
UNIT CLUSTER - 16

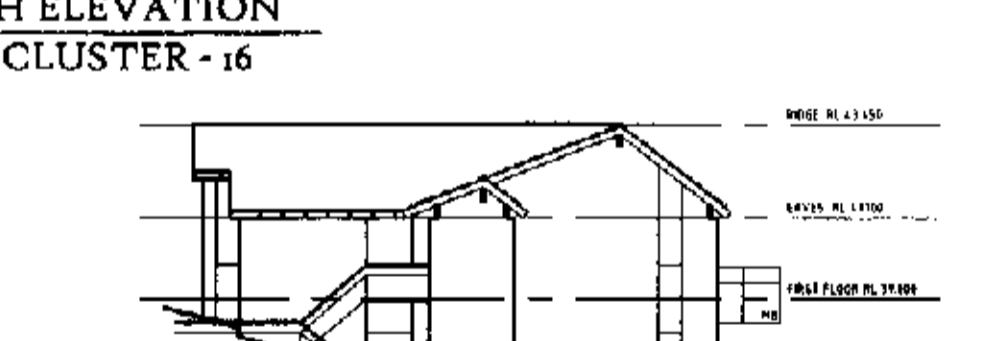


WEST ELEVATION
UNIT CLUSTER - 16

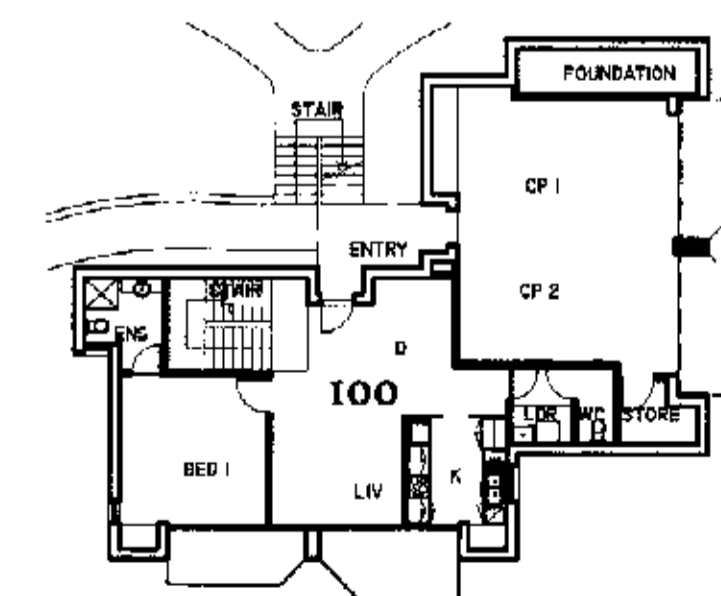

GROUND FLOOR PLAN
UNIT CLUSTER - 16

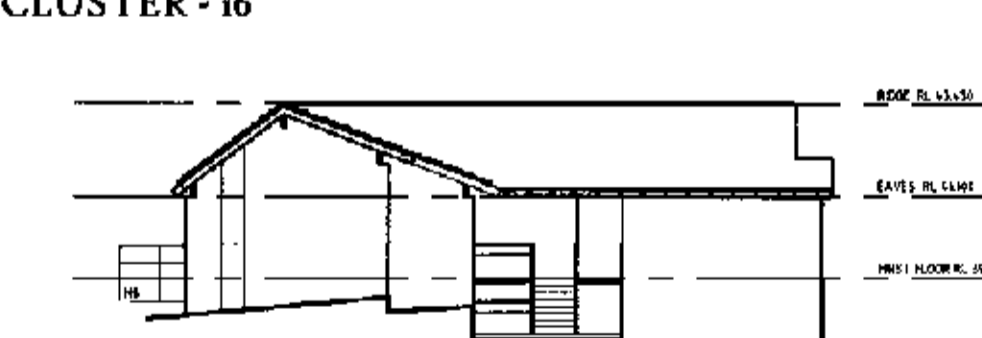

NORTH ELEVATION
UNIT CLUSTER - 16

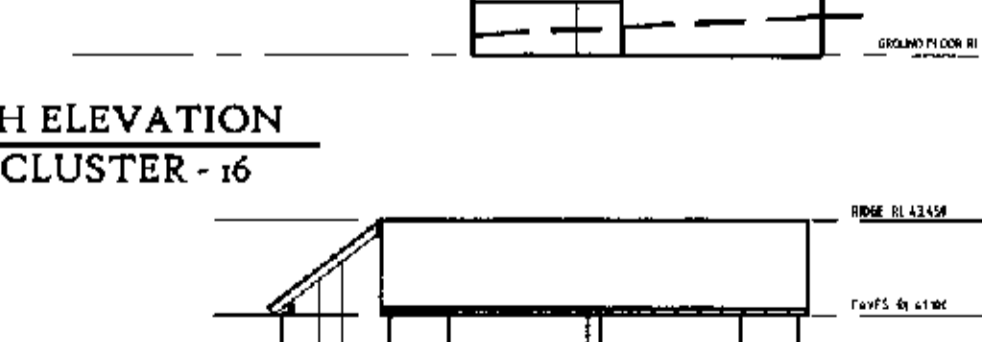

EAST ELEVATION
UNIT CLUSTER - 16

© SD MASTERPLAN
This drawing is protected by copyright. Reproduction or publication of the whole or part of the drawing without a license of the owner of the copyright is an infringement of copyright. Do not scale drawings. Verify all dimensions on site. Report any discrepancies in documents to the Architect.

INTERNAL CONFIGURATION	
UC - 13	GROUND FLOOR LOWER STOREY OF TWO (2) STOREY UNIT PLUS FOUNDATION SPACE FIRST FLOOR UPPER FLOOR OF TWO (2) STOREY UNIT PLUS ONE (1) SINGLE LEVEL UNIT
UC - 14	GROUND FLOOR DOUBLE GARAGE PLUS LOWER STOREY OF TWO (2) STOREY UNIT FIRST FLOOR UPPER FLOOR OF TWO (2) STOREY UNIT PLUS ONE (1) SINGLE LEVEL UNIT

INTERNAL CONFIGURATION	
UC - 15	GROUND FLOOR DOUBLE GARAGE PLUS LOWER LEVEL OF TWO (2) STOREY UNIT FIRST FLOOR ONE (1) SINGLE LEVEL UNIT PLUS UPPER FLOOR OF TWO (2) STOREY UNIT
UC - 16	GROUND FLOOR DOUBLE GARAGE PLUS LOWER LEVEL OF TWO (2) STOREY UNIT FIRST FLOOR ONE (1) SINGLE LEVEL UNIT PLUS UPPER FLOOR OF TWO (2) STOREY UNIT

REVISION	DESCRIPTION	DATE
C	BUILDING NAME CHANGED	16.04.03
B	DWG No. / UNITS No. ADDED	09.04.03
A	ISSUED FOR INFORMATION	28.03.03

Client
ASD
Australia Super Developments Pty Ltd
Level 6, Apex House,
85 Collins Street,
Melbourne VIC 3000
Australia
Tel: 61 3 9580 9191
Fax: 61 3 9580 9203

Sd masterplan
planning, urban design, landscape architecture, architecture, interior design
ABN 64 087 958 423
SUITE 302/303, 75 KING STREET
SYDNEY 2000 NSW
TEL (612) 9262 4008 FAX (612) 9262 2004
EMAIL sbasyd@tpg.com.au

Address
**PENINSULA GARDENS
CABBAGE TREE RD, MONA VALE**

Drawing Title DEVELOPED DESIGN PLANS & ELEVATIONS UNIT CLUSTER 13, 14, 15 & 16	
Scale 1:200 (A1)	Date 28/03/03
Drawn by SMM	Check by -
Drawing No. DD-009	Revision C