

STREET

FAIRLIGHT

Approx. True North  
Magnetic North (PLAN)

SP.15258

No.66  
2 STOREY  
BRICK APARTMENTS  
TILE ROOF

No.21  
RENDERED HOUSE  
TILE ROOF

A  
DP.329299

A  
DP104229


No.64A  
1 & 2 STOREY  
RENDERED HOUSE  
TILE ROOF

B  
DP104229  
235.5m<sup>2</sup> CALC.

B  
DP.315069

A  
DP.315069

SITE PLAN  
1:200

 

NOTES:  
This drawing is and remains copyright and is the property of mm+j architects p/l. It may not be used or copied in whole or in part without written consent.  
All dimensions to be verified on site.  
This drawing is not to be used for construction purposes.

NOTIFICATION PLAN

REV	DATE	DESCRIPTION
A	03.10.2019	DEVELOPMENT APPLICATION ISSUE
B	07.01.2019	FOR CLIENT APPROVAL
C	08.01.2020	REVISED DA ISSUE





SUITE 1, 36-42 SYDNEY RD,  
MANLY NSW 2095  
9929 1279  
admin@mmjarchitects.com.au





CLIENTS:  
LUCY SHEPHERD & IAN DONALDSON  
PROJECT: ALTERATIONS AND ADDITIONS TO DETACHED DWELLING  
**64 FAIRLIGHT STREET, FAIRLIGHT NSW 2094**  
TITLE:  
SITE PLAN

SCALE: 1:200  
DRAWN: VAC  
DATE: 9/01/2020  
JOB NO: 1915

DRAWING NO:  
**NP01**  
ISSUE:  
C

PLOTTED 9/01/2020 10:39 AM

LEGEND	
	COLORBOND ROOFING
	FC SHEET CLADDING

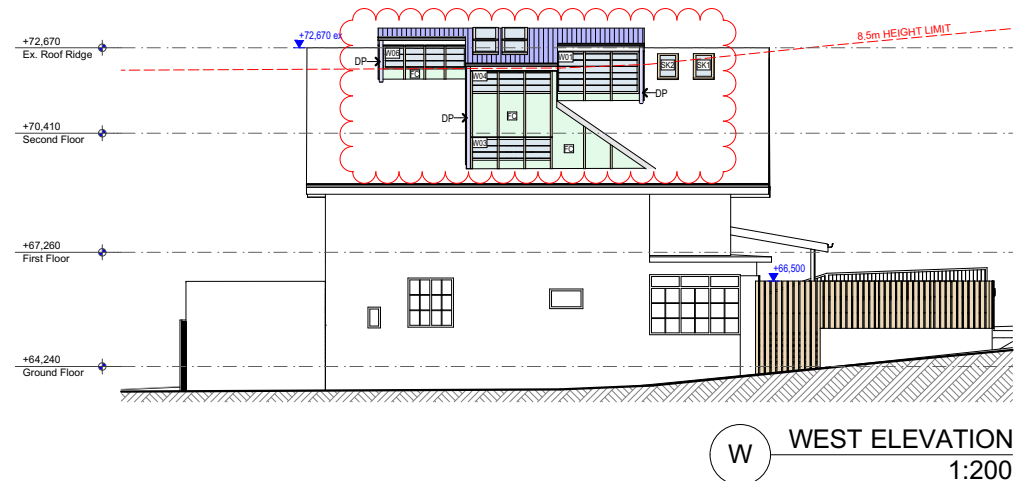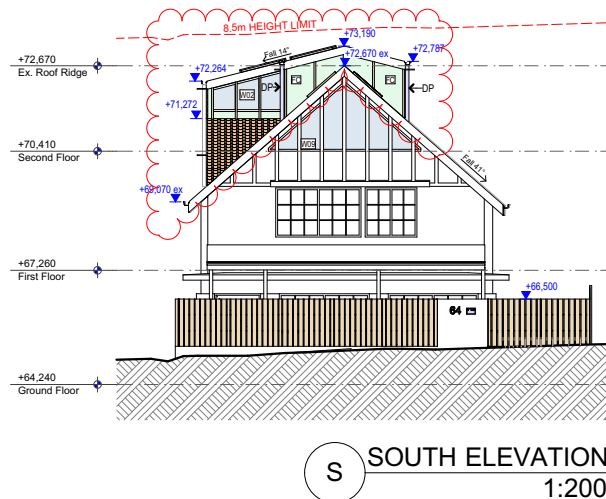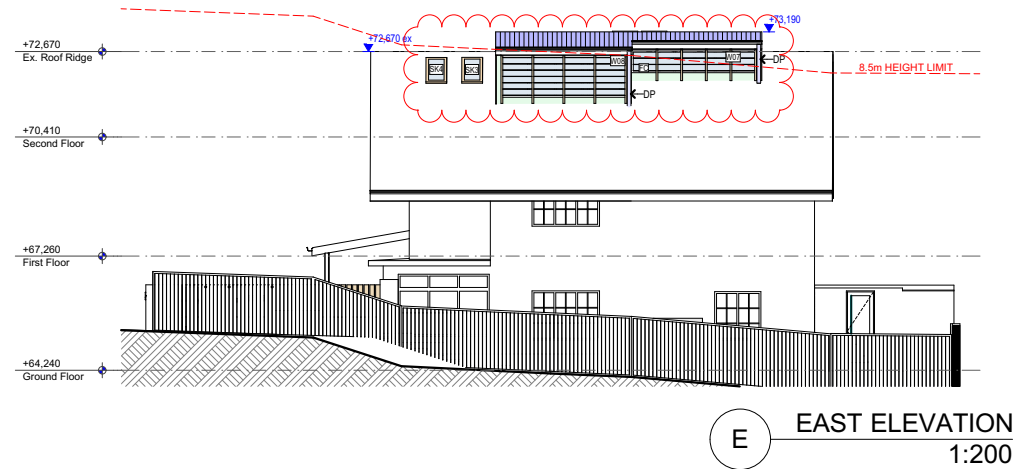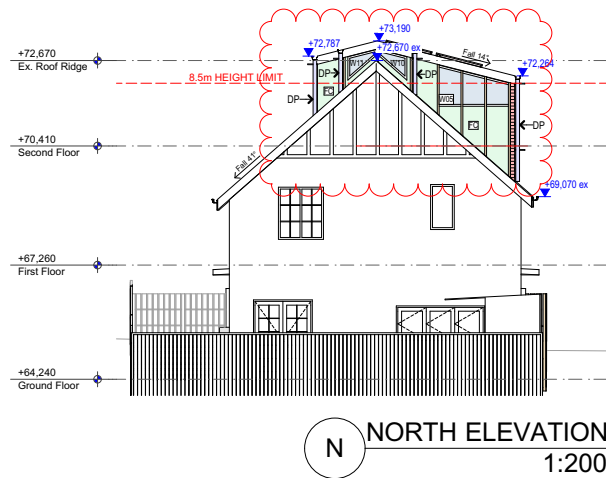

**NOTES:**  
This drawing is and remains copyright and is the property of mm+j architects p/l. It may not be used or copied in whole or in part without written consent.  
All dimensions to be verified on site.  
This drawing is not to be used for construction purposes.

**NOTIFICATION PLAN**

REV	DATE	DESCRIPTION
A	03.10.2019	DEVELOPMENT APPLICATION ISSUE
B	07.01.2019	FOR CLIENT APPROVAL
C	08.01.2020	REVISED DA ISSUE

**mm+j**  
architects

SUITE 1, 36-42 SYDNEY RD,  
MANLY NSW 2095  
9929 1279  
admin@mmjarchitects.com.au

CLIENTS:  
LUCY SHEPHERD & IAN DONALDSON

PROJECT: ALTERATIONS AND ADDITIONS TO DETACHED DWELLING

**64 FAIRLIGHT STREET, FAIRLIGHT NSW 2094**

TITLE:  
**ELEVATIONS**

SCALE:	1:200
DRAWN:	VAC
DATE:	9/01/2020
JOB NO:	<b>1915</b>

DRAWING NO:  
**NP02**

ISSUE:  
**C**