



PROPOSED SHADOWS

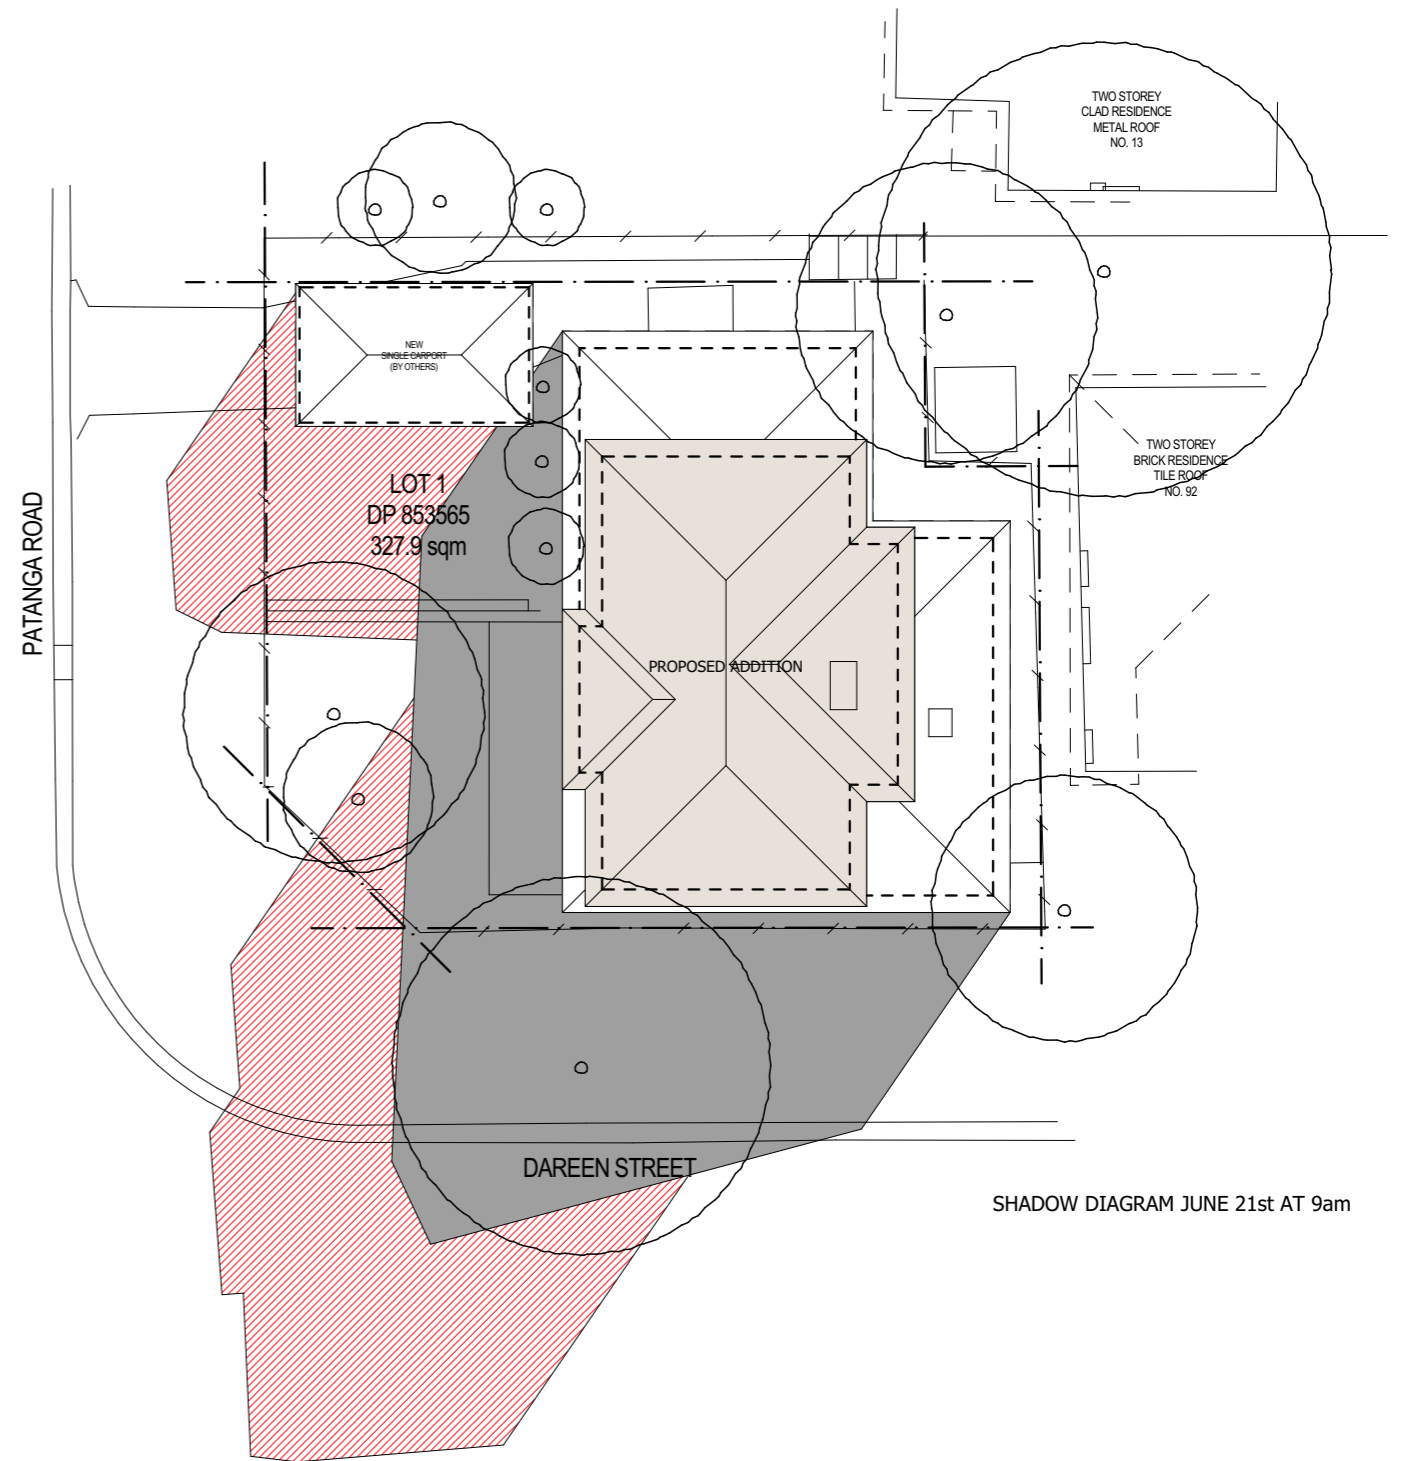

EXISTING SHADOWS

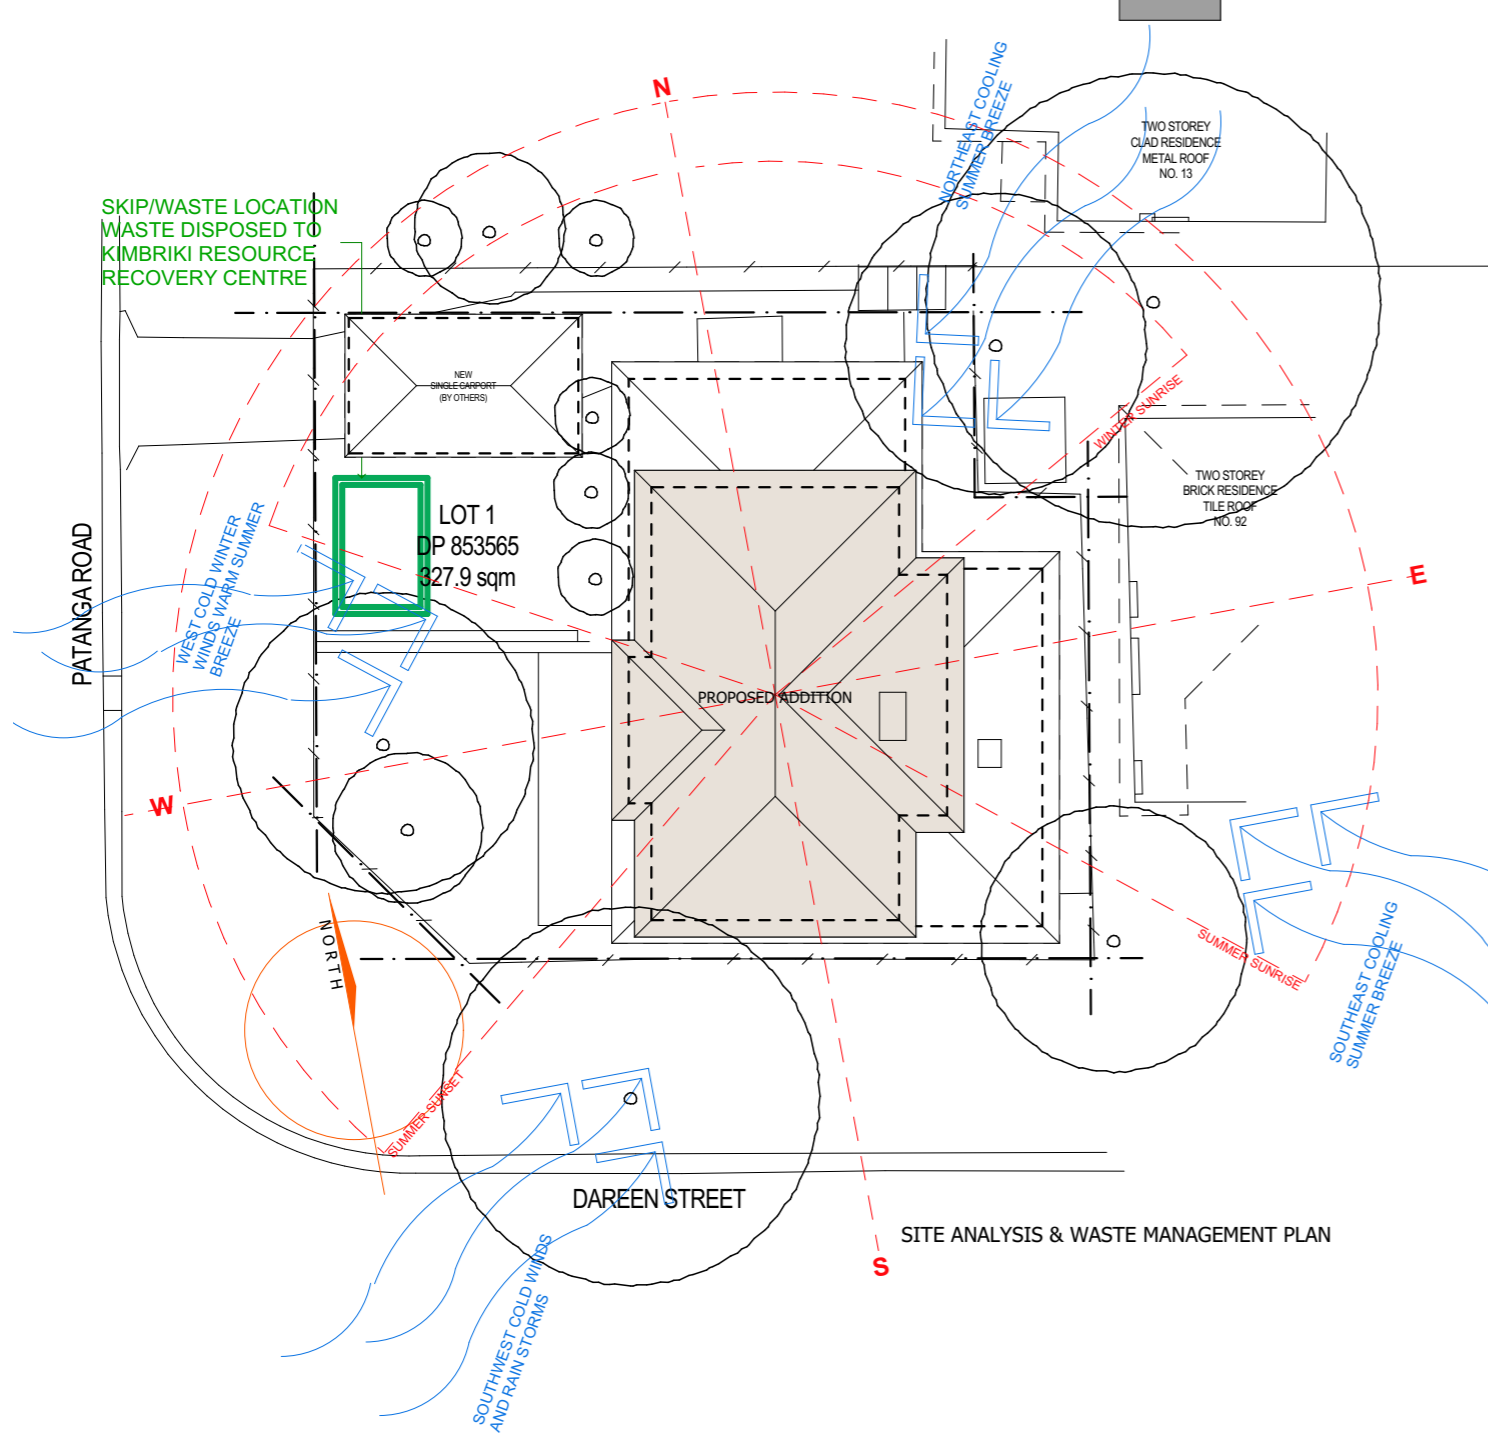

ADD-STYLE
HOME ADDITIONS
Upstairs & On Ground Specialists

5/319 Condamine Street, MANLY VALE 2093

(02) 9907 9055

PROJECT TITLE

Site Analysis & Shadow Diagrams

11 PATANGA ROAD, FRENCHS FOREST NSW 2086

DRAWING TITLE SITE ANALYSIS AND SHADOW DIAGRAMS

DATE 17/05/19

SCALE	DRAWN	CHECKED
1:200	GK	CW


DRAWING NO.

8299 DA 1

ISSUE

B


B	FOR COUNCIL	17/05/19	GK
NO.	REVISION	DATE	BY

 


PROPOSED SHADOWS




EXISTING SHADOWS

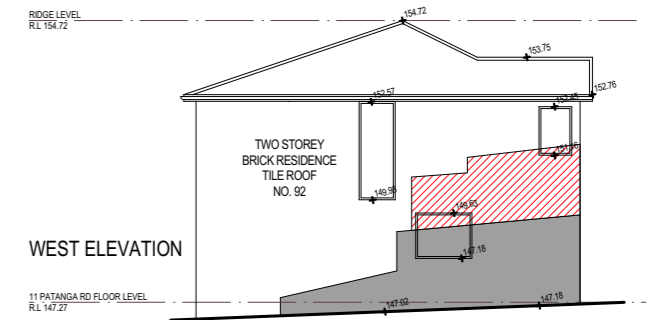

WEST ELEVATION

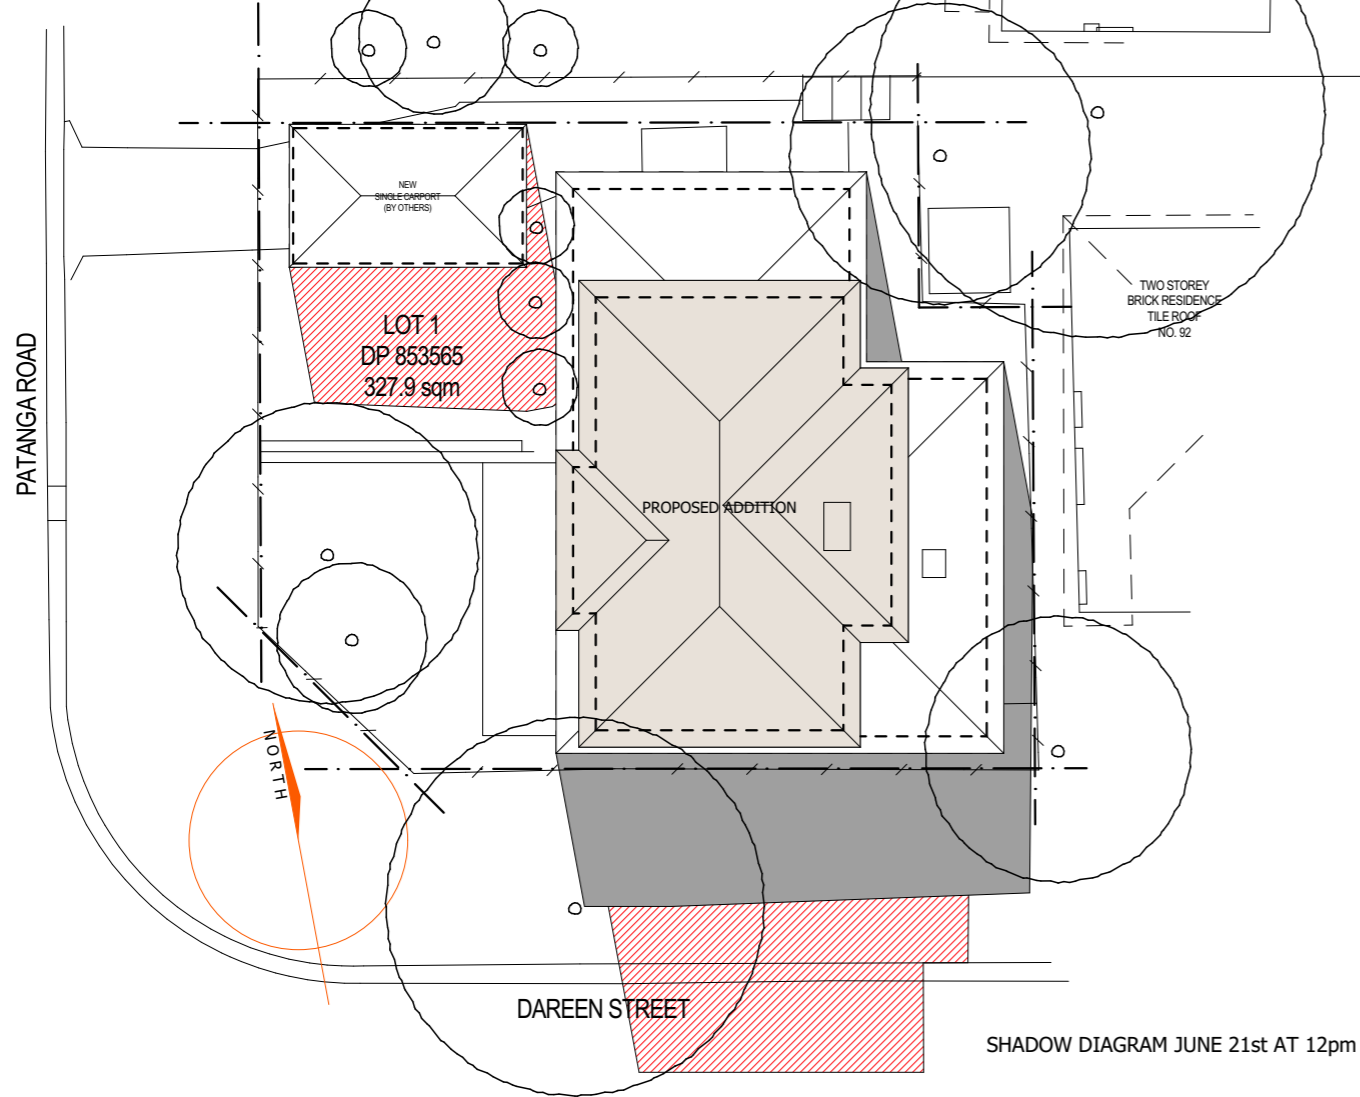

SHADOW DIAGRAM JUNE 21st AT 12pm

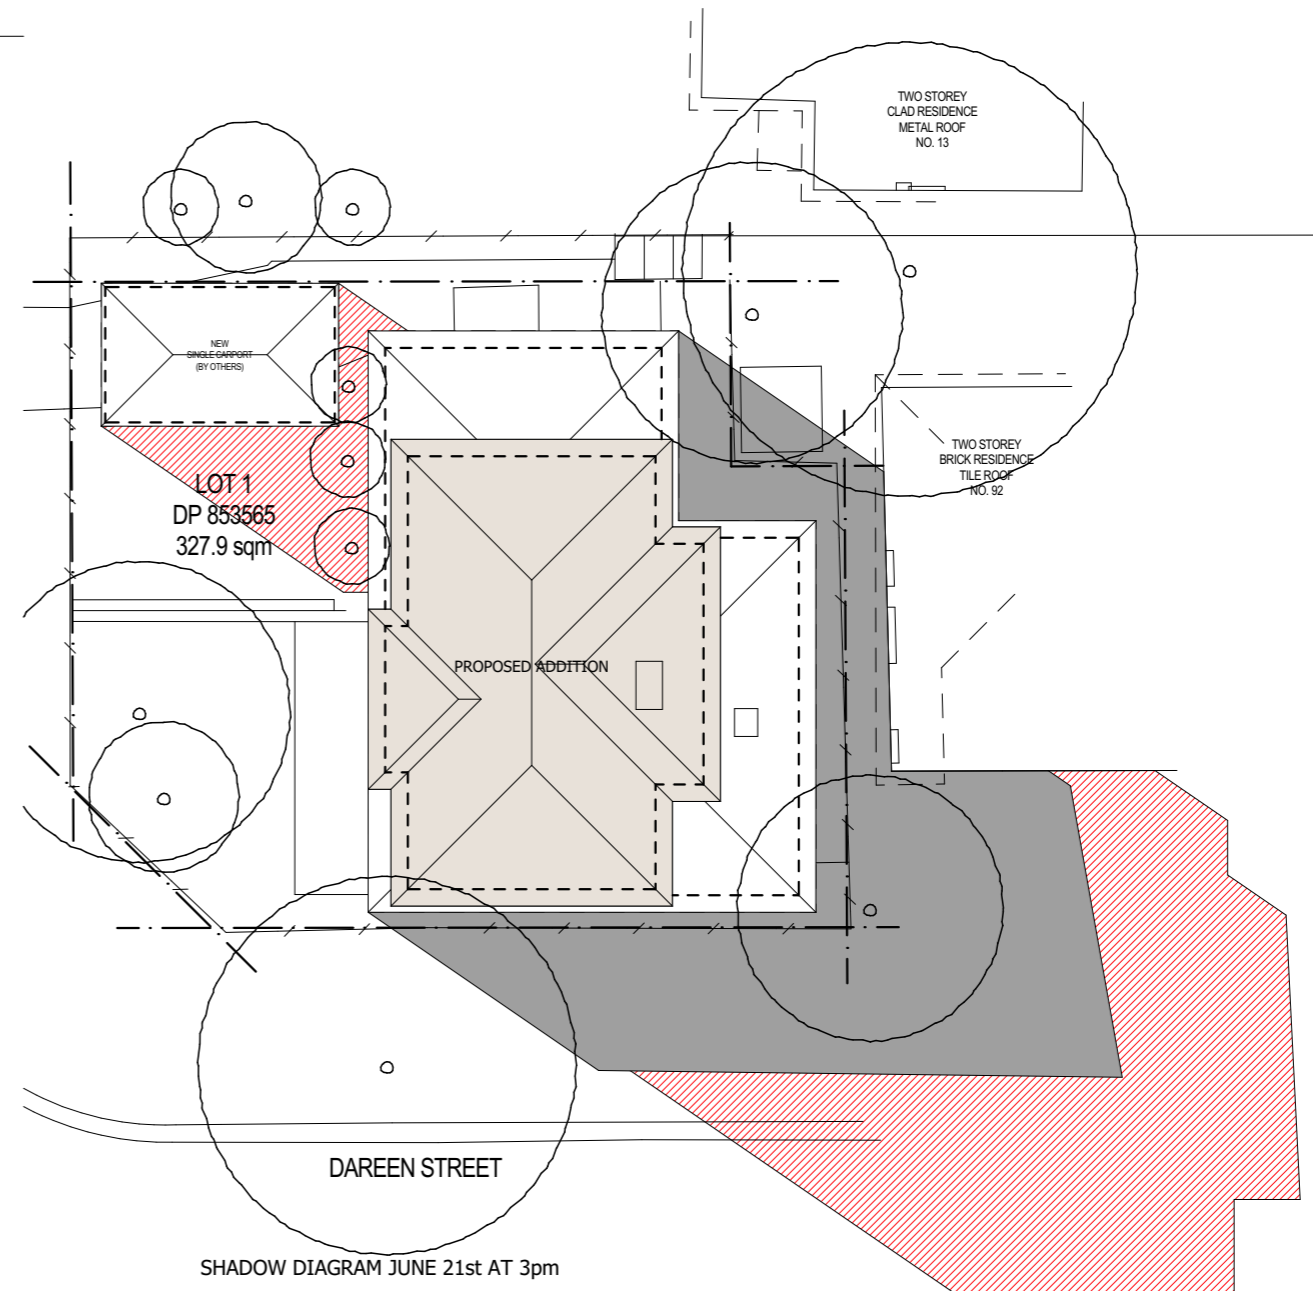

SHADOW DIAGRAM JUNE 21st AT 3pm



ADD-STYLE
HOME ADDITIONS
Upstairs & On Ground Specialists

PROJECT TITLE

Site Analysis & Shadow Diagrams

11 PATANGA ROAD, FRENCHS FOREST NSW 2086

DRAWING TITLE SITE ANALYSIS AND SHADOW DIAGRAMS

DATE 17/05/19

SCALE 1:200
DRAWN GK
CHECKED CW

DRAWING NO.

8299 DA 1

ISSUE

B

B	FOR COUNCIL	17/05/19	GK
NO.	REVISION	DATE	BY