


This drawing is copyright and must not be copied or reused without obtaining the architect's consent.
Contractor to verify all dimensions on site prior to commencement. Figured dimensions shall take precedence over scaled drawings.
All works shall conform to relevant Australian standards and all other applicable codes, together with other Authorities requirements and regulations.


The work indicated in this drawing shall be carried out in accordance with all Workcover requirements, Occupational health & safety act regulations and National construction code / Building code of Australia.

DEVELOPMENT APPLICATION

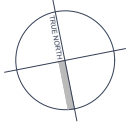

NOT FOR CONSTRUCTION

REV.	DESCRIPTION	DATE
A	ISSUED FOR DEVELOPMENT APPLICATION	01/05/19
B	DRIVEWAY REVISED HOUSE MOVED TOWARDS THE WESTERN BOUNDARY	09/08/19
C	BALCONY RELOCATED TO NORTH EASTERN CORNER	30/12/19

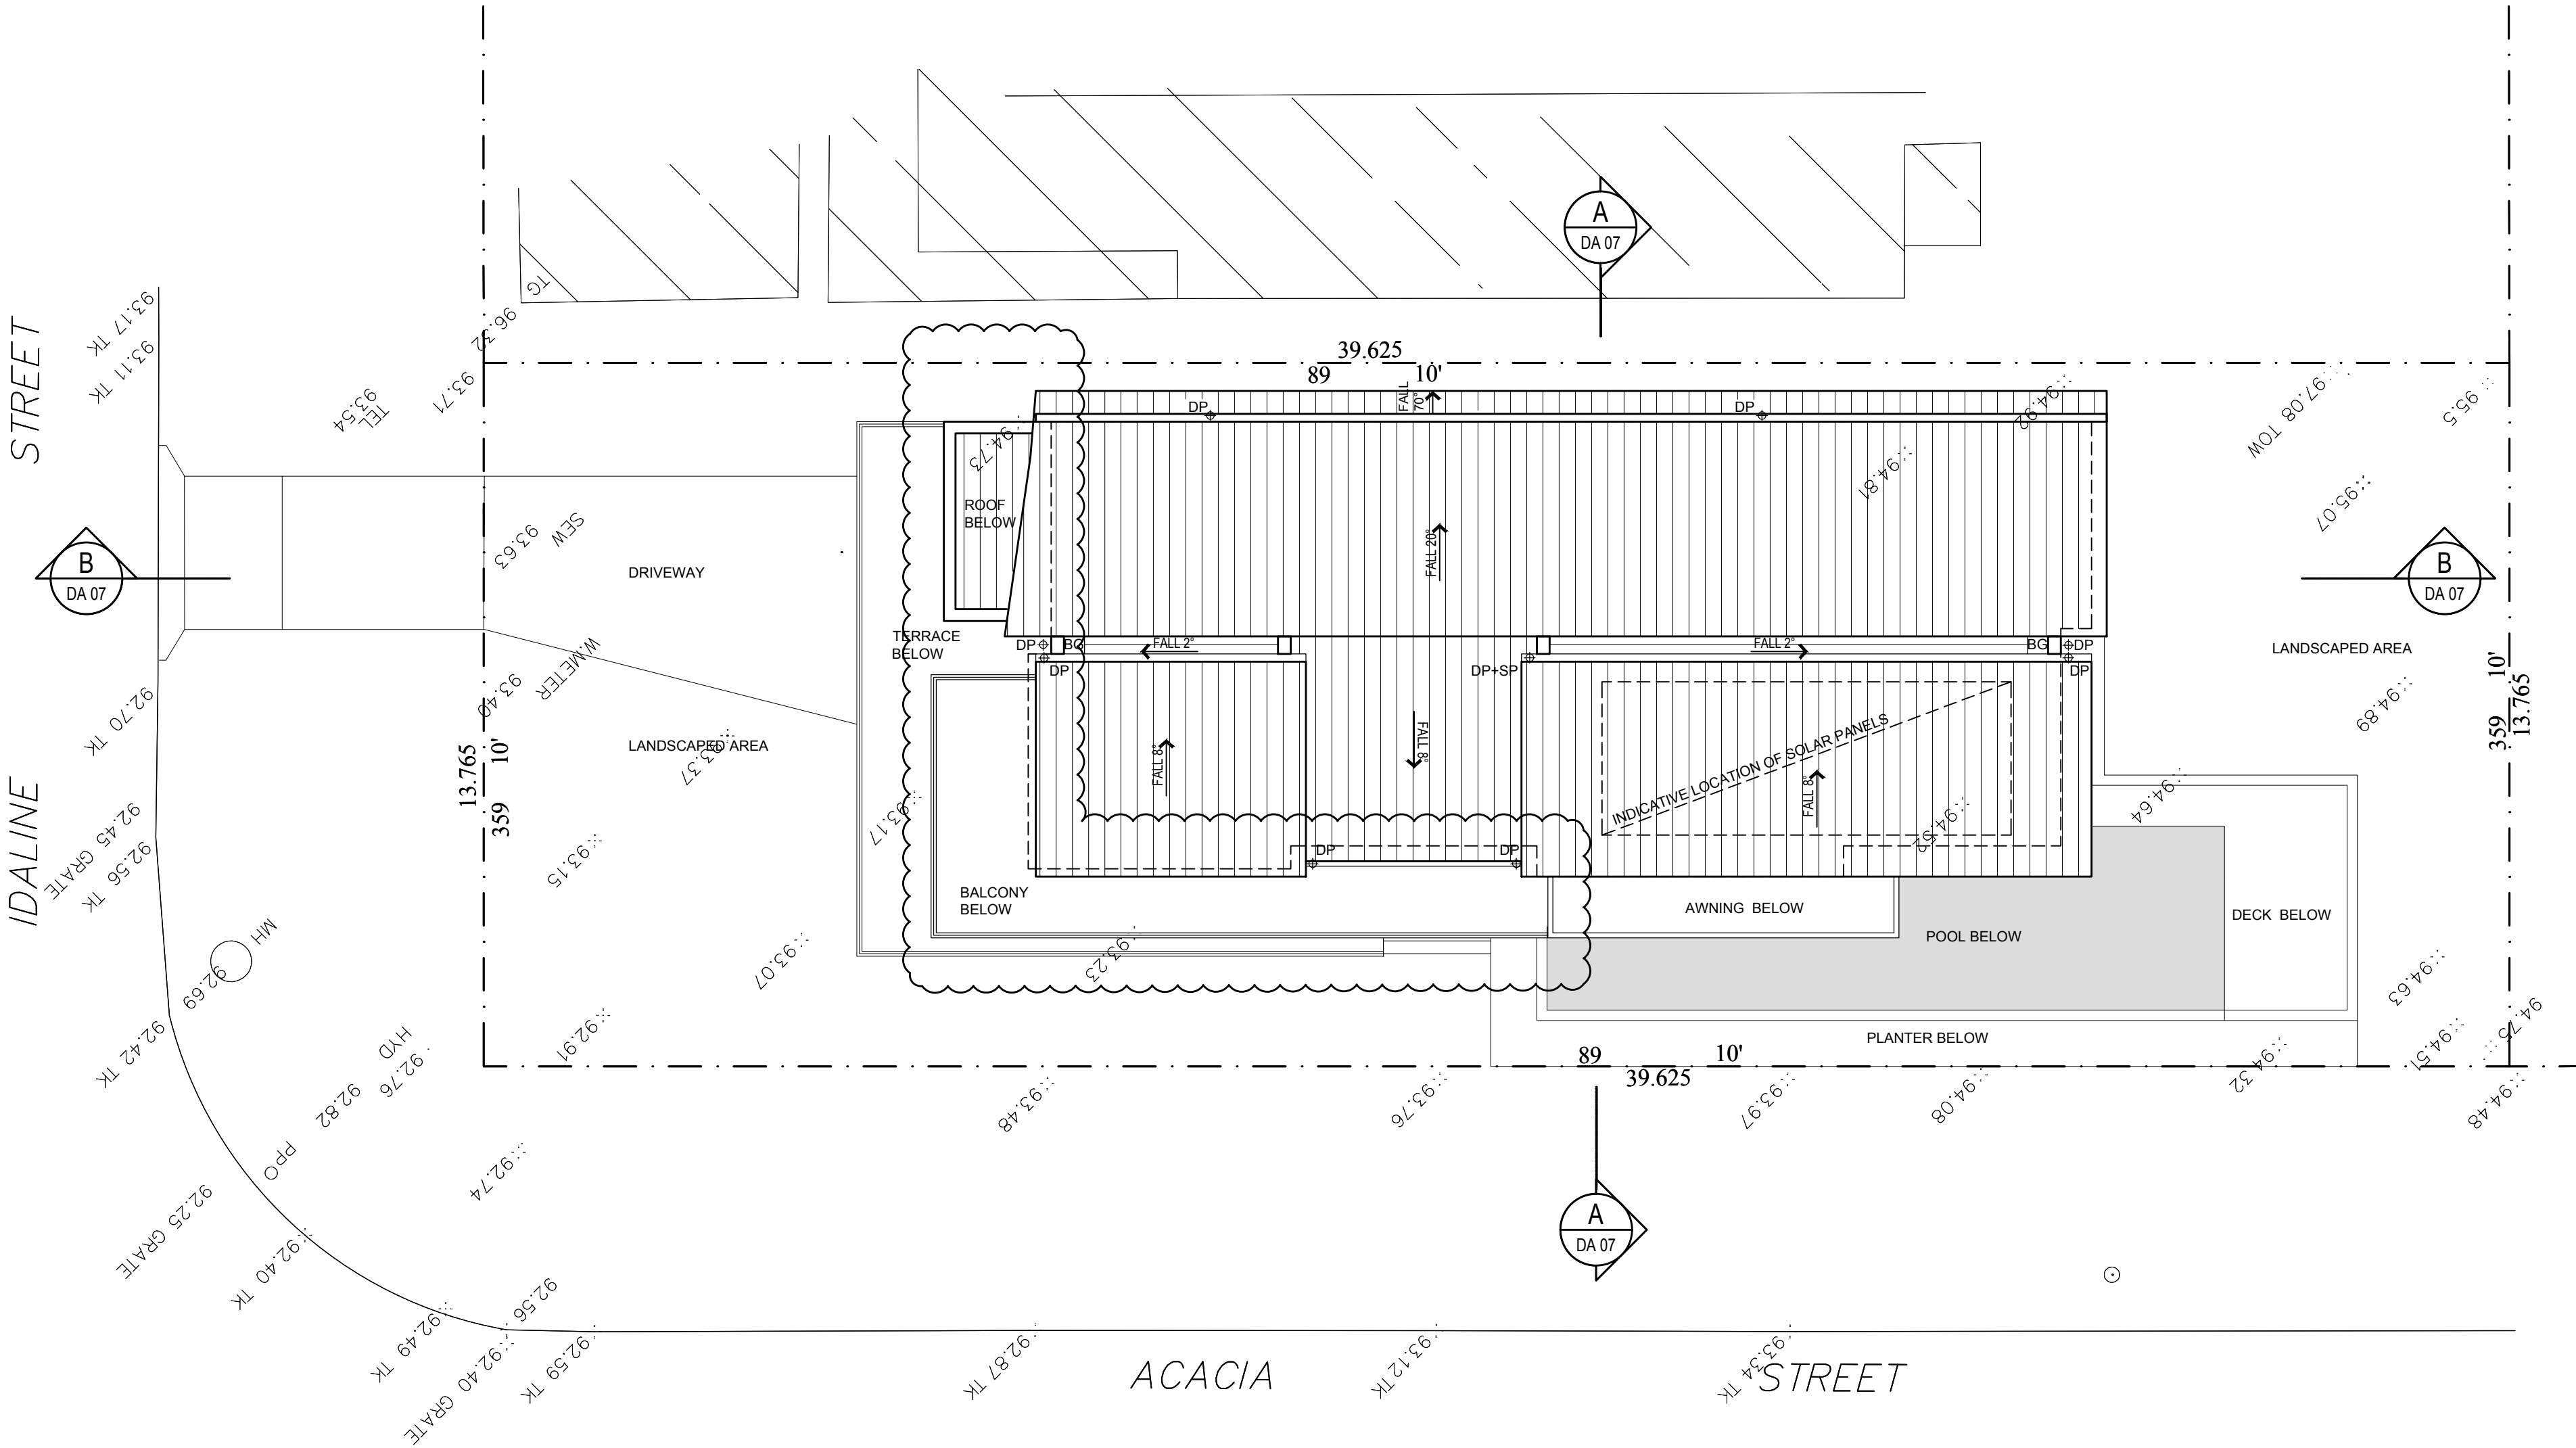

This drawing is copyright and must not be copied or reused without obtaining the architect's consent.
Contractor to verify all dimensions on site prior to commencement. Figured dimensions shall take precedence over scaled drawings.
All works shall conform to relevant Australian standards and all other applicable codes, together with other Authorities requirements and regulations.

The work indicated in this drawing shall be carried out in accordance with all Workcover requirements, Occupational health & safety act regulations and National construction code / Building code of Australia.

DEVELOPMENT APPLICATION

NOT FOR CONSTRUCTION

REV.	DESCRIPTION	DATE
A	ISSUED FOR DEVELOPMENT APPLICATION	01/05/19
B	DRIVEWAY REVISED HOUSE MOVED TOWARDS THE WESTERN BOUNDARY	09/08/19
C	BALCONY RELOCATED TO NORTH EASTERN CORNER	30/12/19




**northern
beaches
council**

**THIS PLAN IS TO BE READ IN
CONJUNCTION WITH
THE CONDITIONS OF DEVELOPMENT
CONSENT**


DA2019/1124




01 NORTH ELEVATION
Scale 1:100

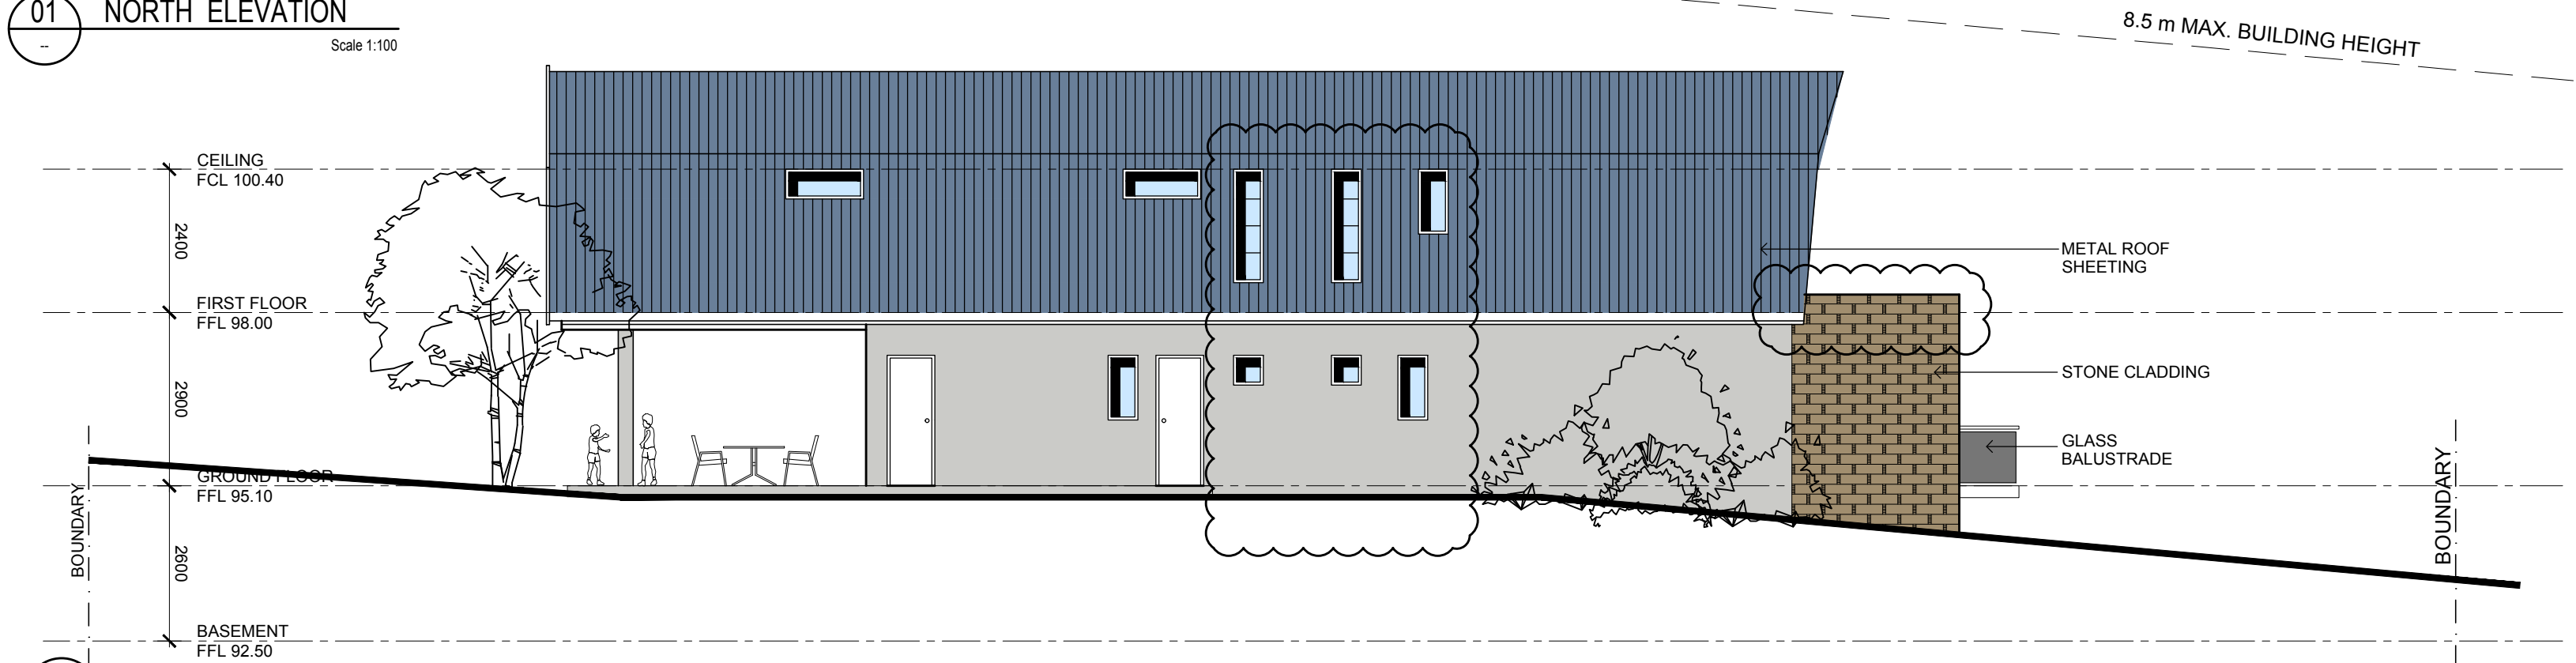

02 SOUTH ELEVATION
Scale 1:100

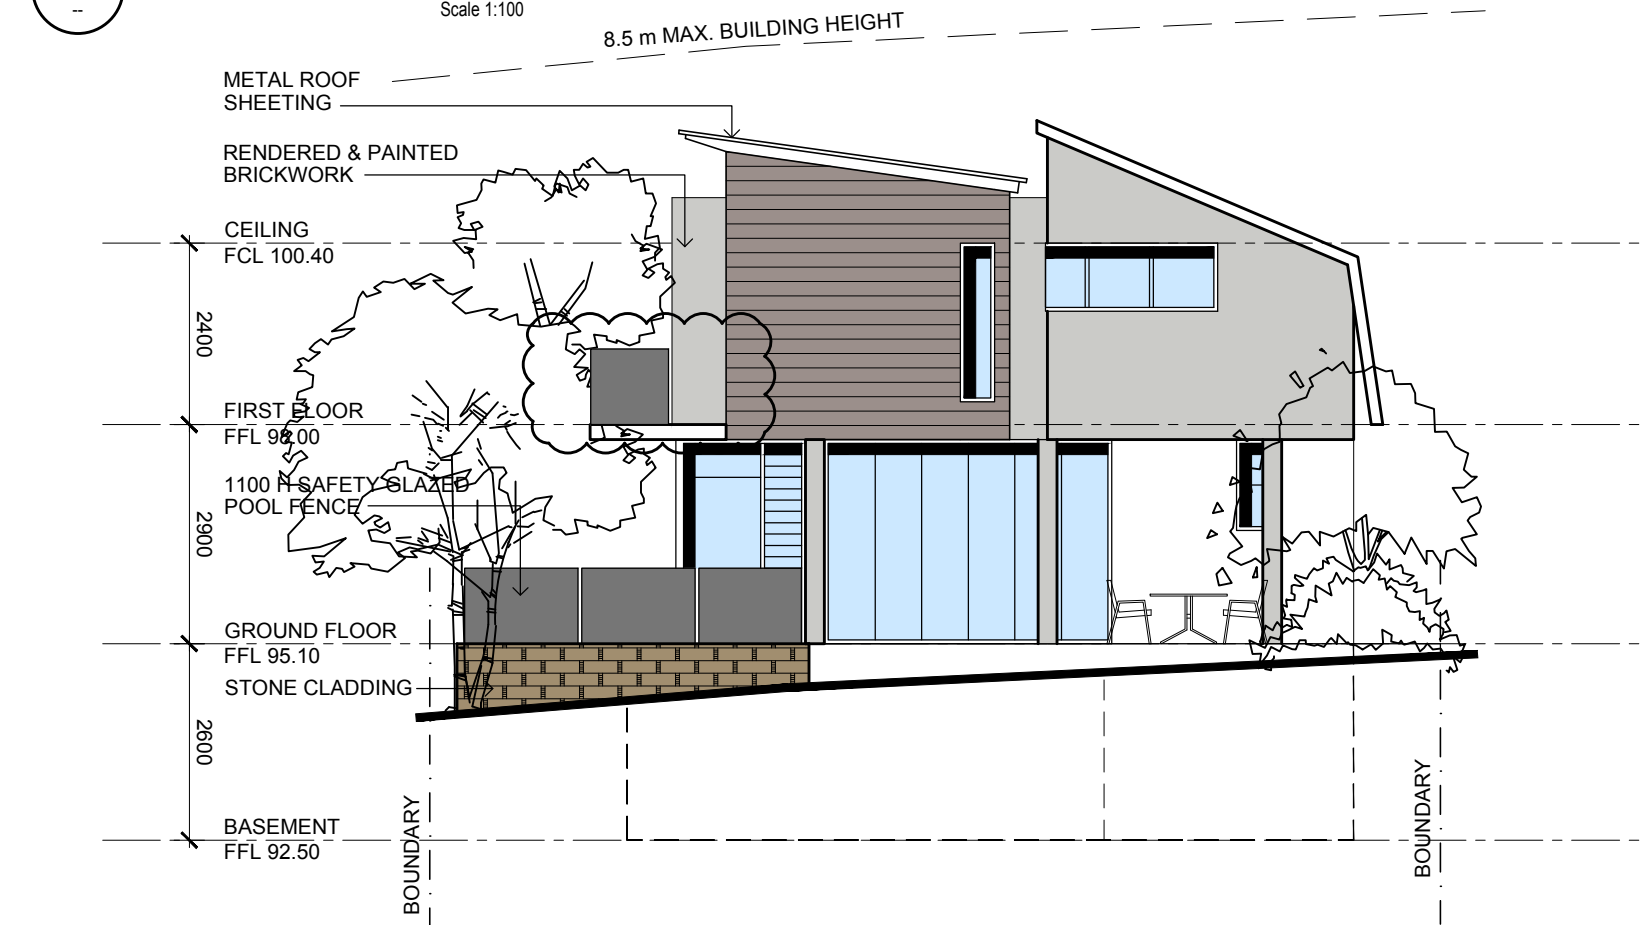

03 WEST ELEVATION
Scale 1:100


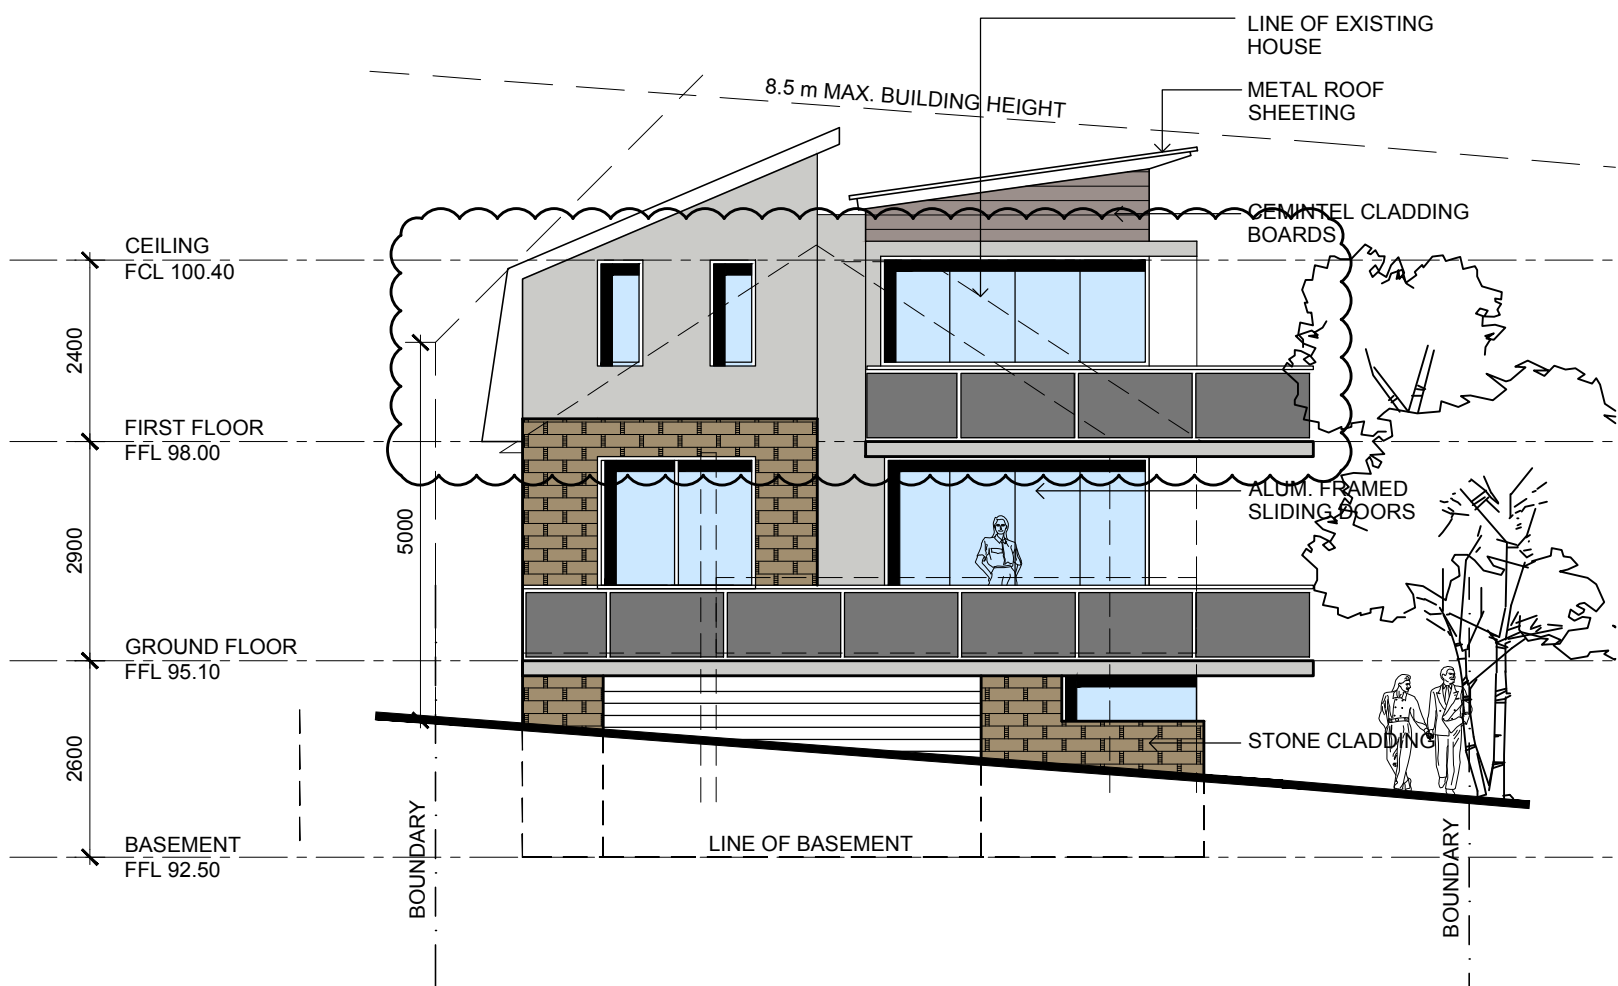


04 EAST ELEVATION
Scale 1:100

NOTE:
FOR EXTERNAL FINISHES
SELECTION REFER TO
EXTERNAL FINISHES
SCHEDULE

PROJECT
Proposed New Dwelling
88 Idaline Street, Collaroy Plateau
CLIENT
Mr. James Millard & Ms. Sandra Nicola

Drawing: Elevations
Scale: 1:100@A2 Date: DEC 2018
PROJECT # DRAWING # REVISION
1402 DA-06 C

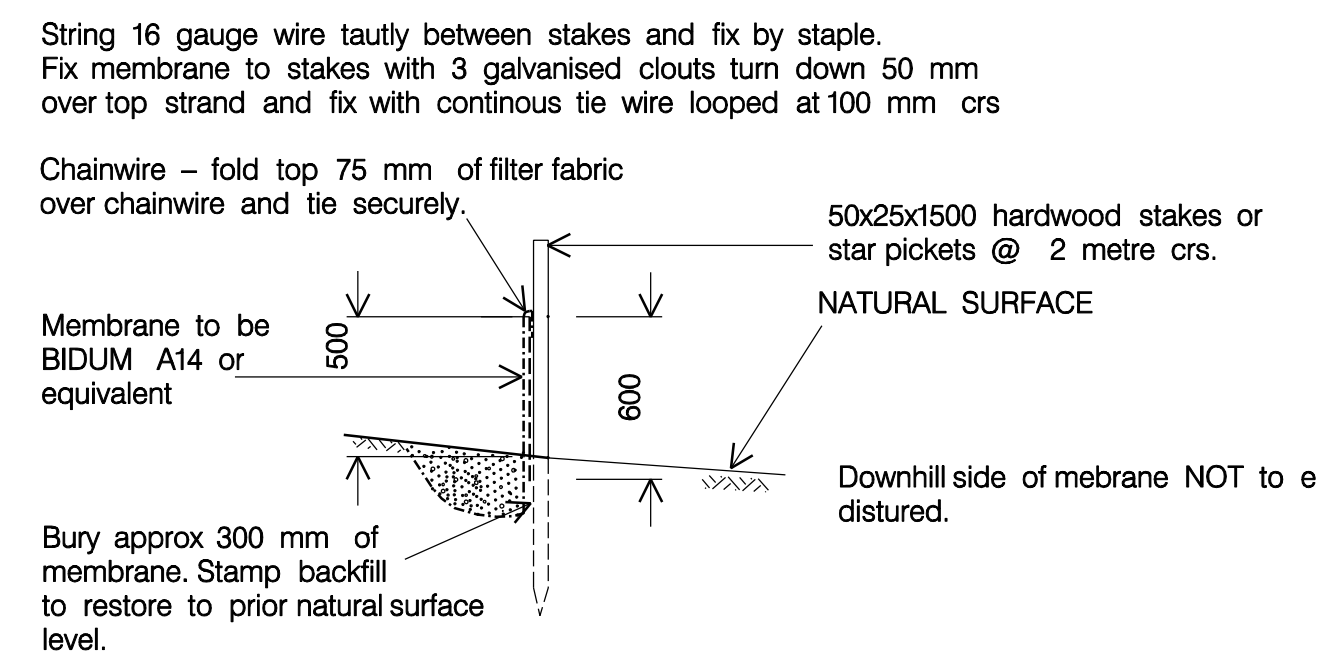
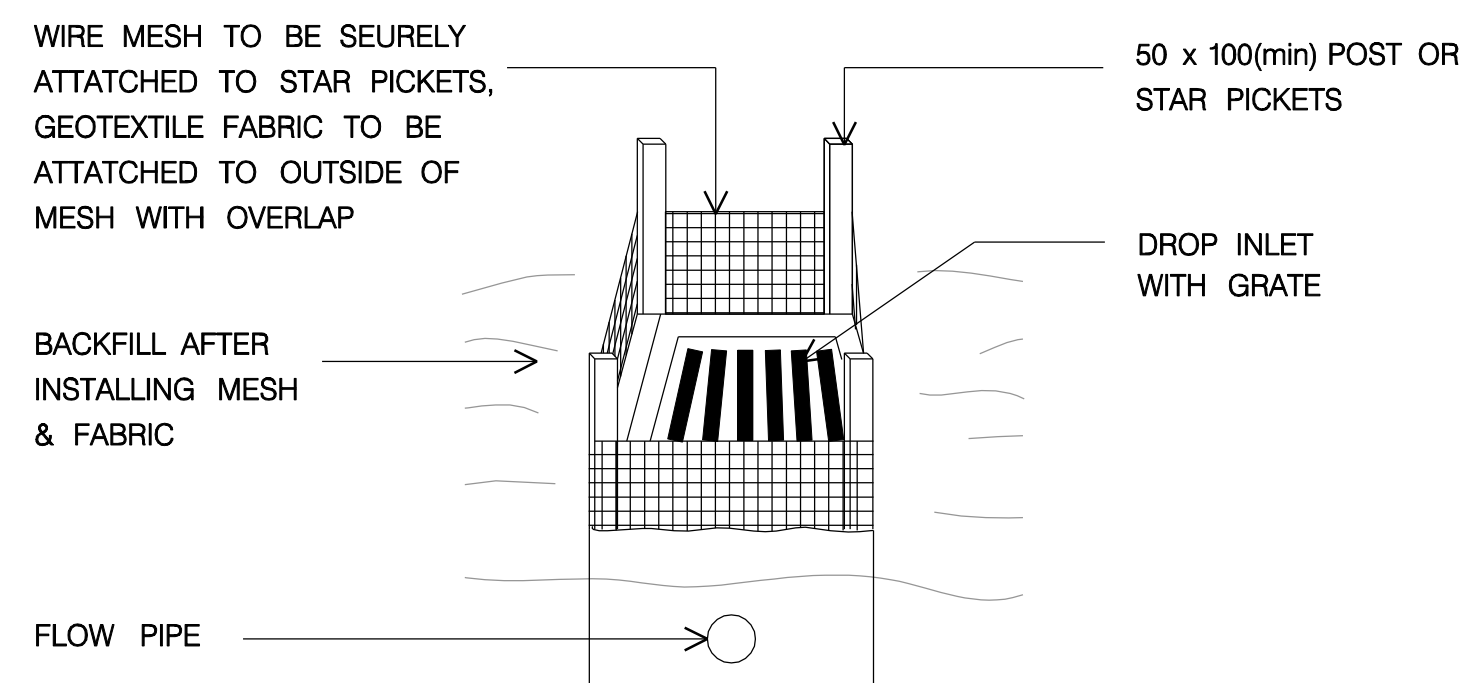


FILTER FABRIC SURFACE INLET
SEDIMENT BARRIER

NTS

SILT FENCE DETAIL

NTS

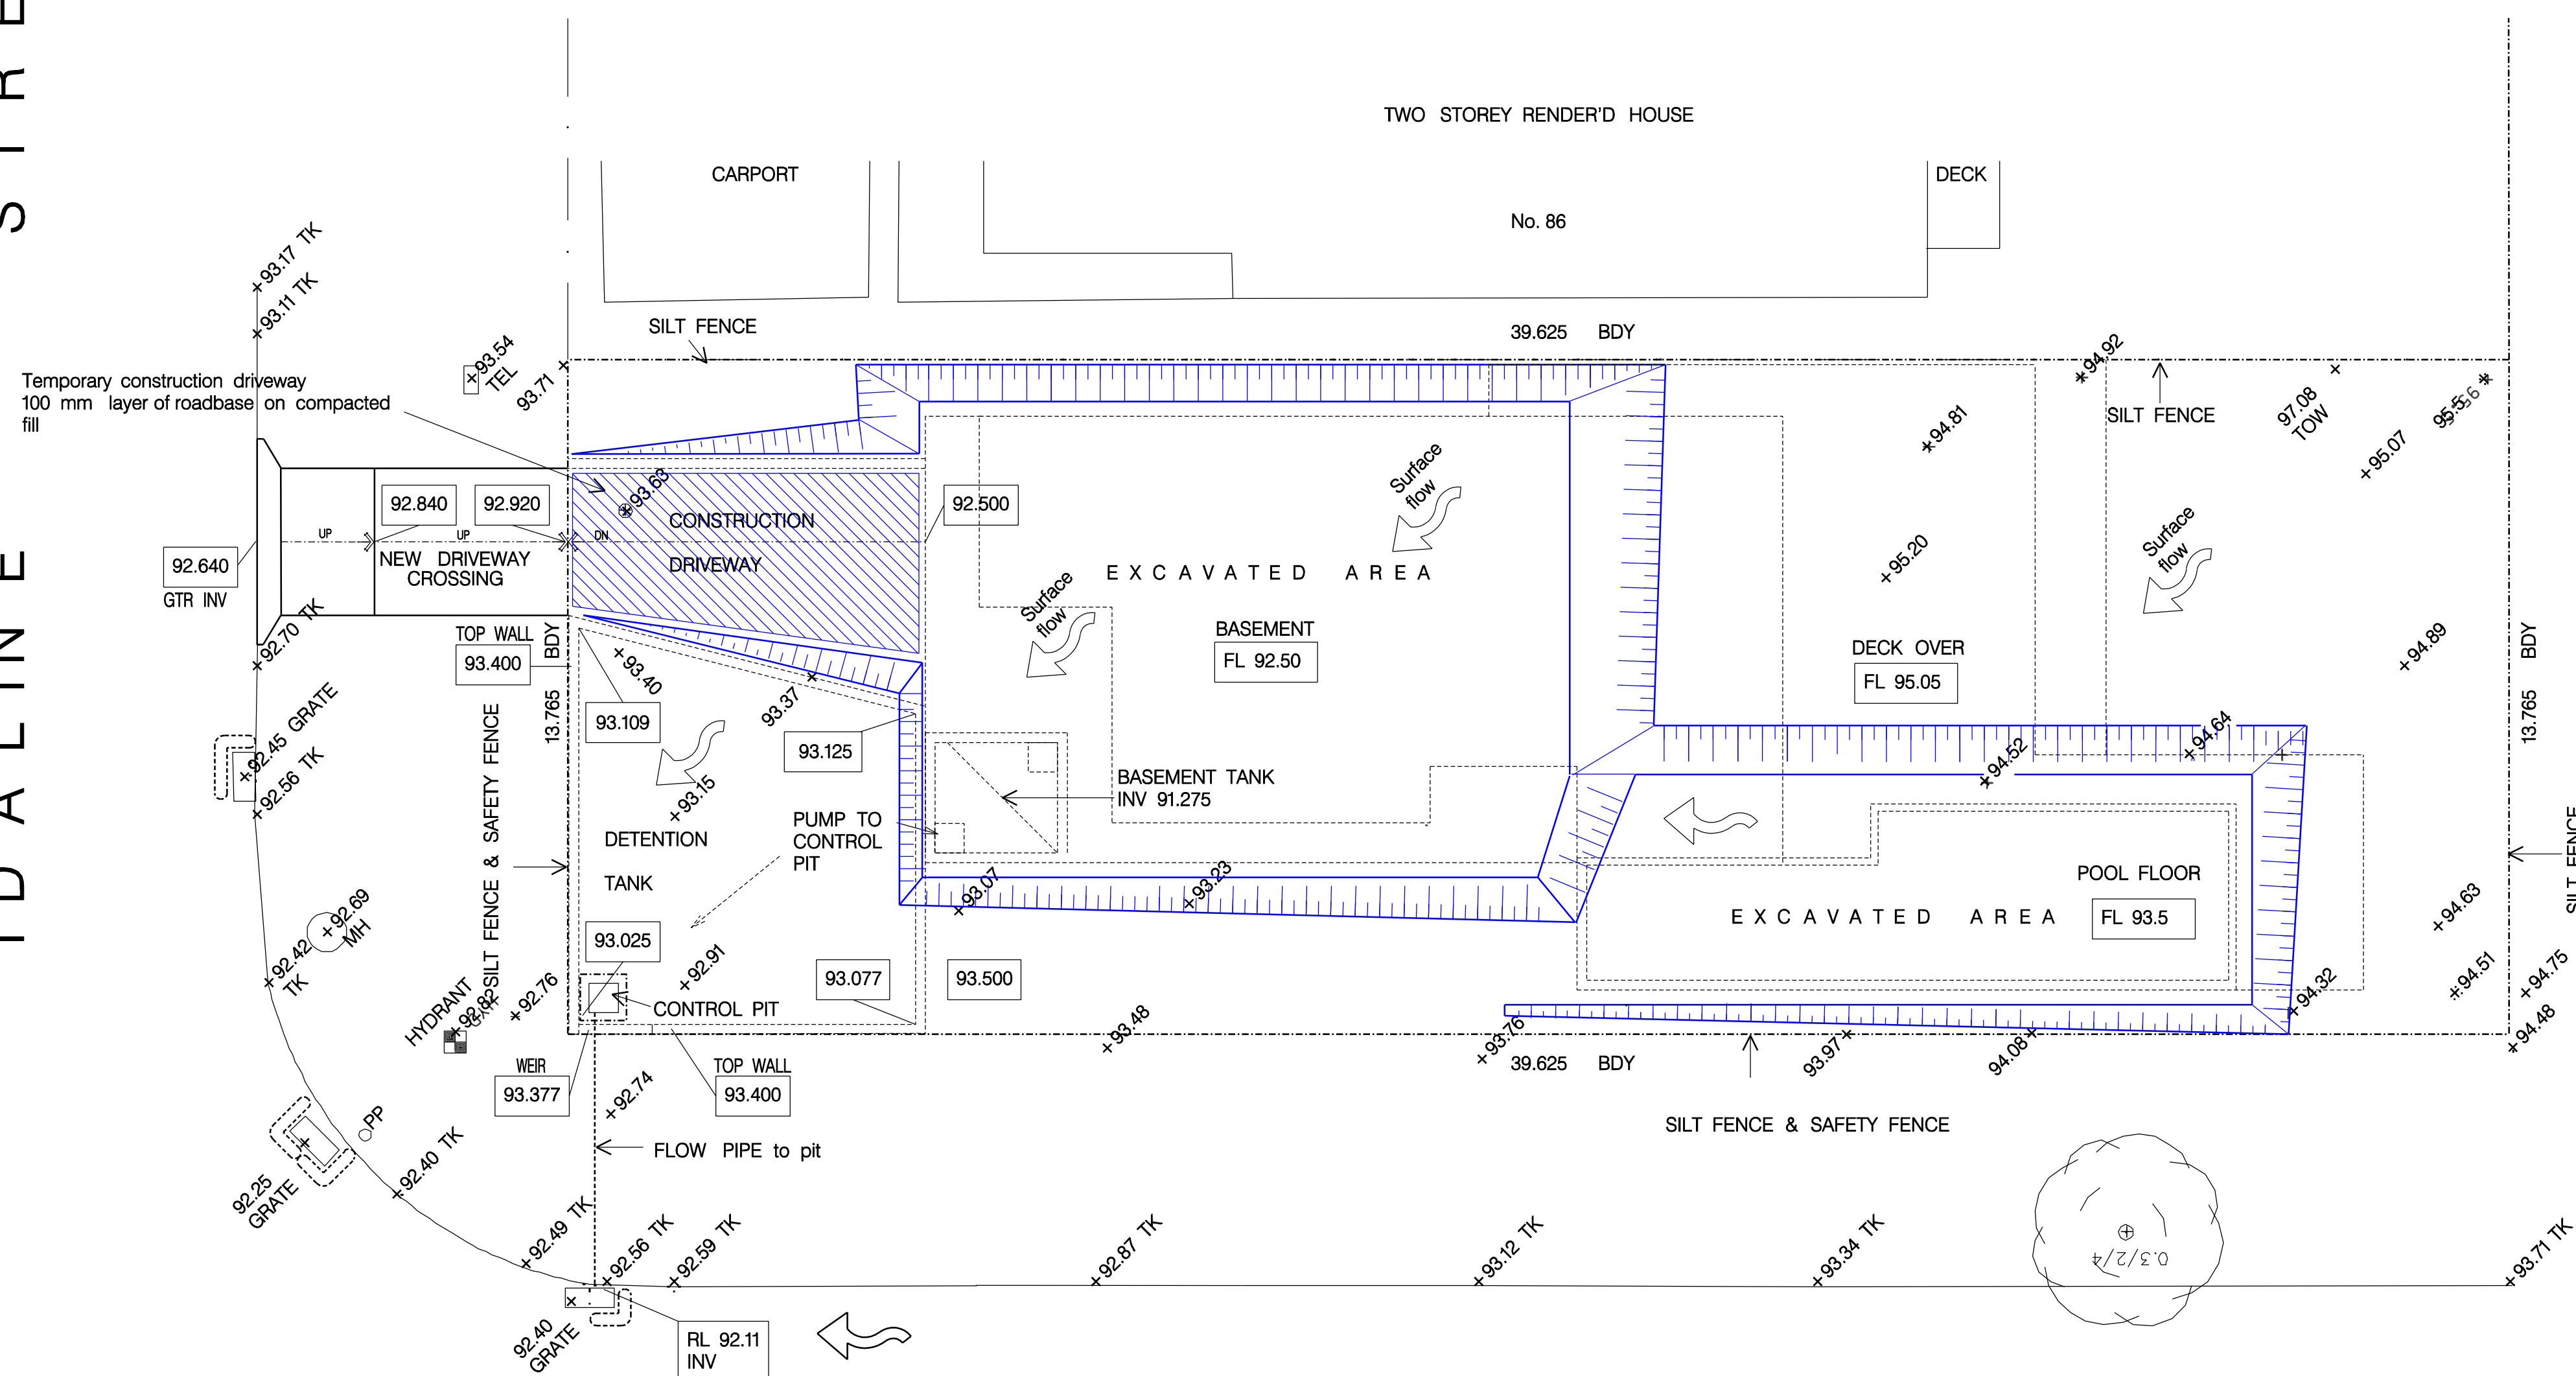 

LEGEND

-
- Sediment control fence
- Gravel filled sausage silt filter for kerb inlet pits
- FL 92.50
- Proposed reduced level RL
- Existing reduced level RL
- +93.34 Tk
- Btm Top
- Batter to suit ground conditions

This plan to be read in conjunction with
stormwater drainage plans prepared by AZZURRA
CONSULTING Pty Ltd drawings numbered 1 to 8
dated march 2019 ISSUE 2

B	Driveway relocated	3.9.19
A	Development Application	
Issue	Date	
EROSION CONTROL & CUT EXCAVATION PLAN PROPOSED DWELLING AT No. 88 IDALINE STREET COLLARROY PLATEAU		
SJ NICOLA & ASSOCIATES CONSULTING CIVIL & STRUCTURAL ENGINEERS John NICOLA BE FIE Aust. CPENG, NER sjnicolaandassociates@gmail.com 0400 300700		
Scale 1:100 @ A1	Date April 2019	Dwg no. C1 B Of 1