

UKALOVIC DESIGN
ARCHITECTURAL DRAFTING SERVICES

M 0418 225 440
P 02 4380 0541
E jay.ukalovic@aapt.net.au

REPRODUCTION IN PART OR FULL IS PROHIBITED BY COPYRIGHT ©


SHEET TITLE: NOTIFICATION PLANS		REVISION: 2009 a
SCALE: NTS	PROJECT No: 1809	1/2




Certificate no.: 0004179107
Assessor Name: Tracey Cools
Accreditation no.: VIC/BDV/12/1473
Certificate date: 02 Sep 2019
Dwelling Address: 57 Macmillan Street
Seaforth, NSW 2092
www.nathers.gov.au




EAST ELEVATION

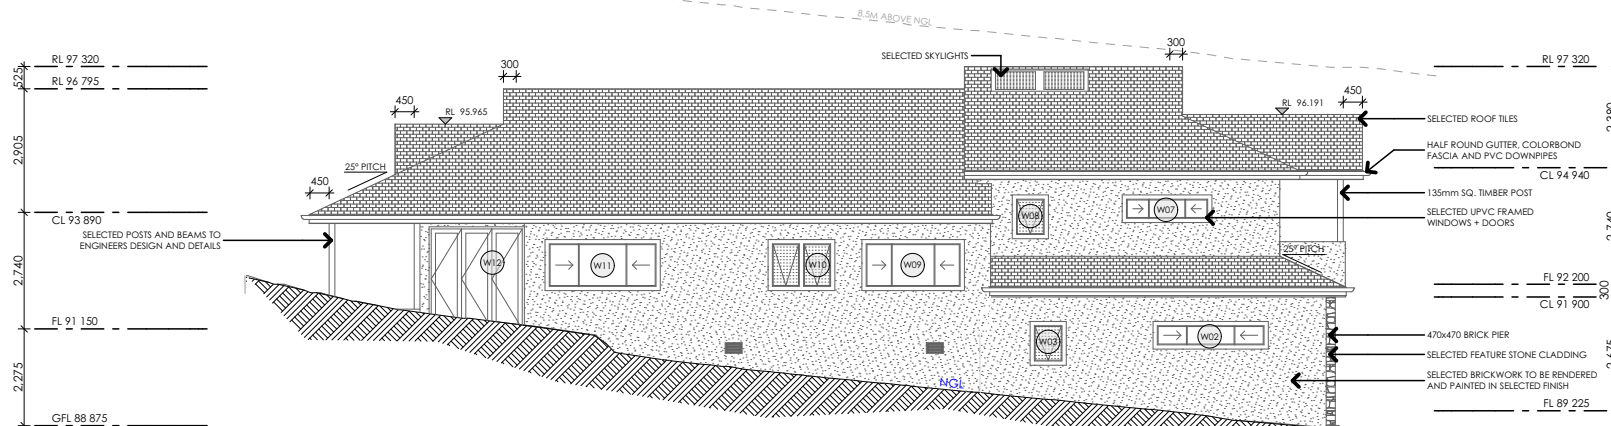

SOUTH ELEVATION

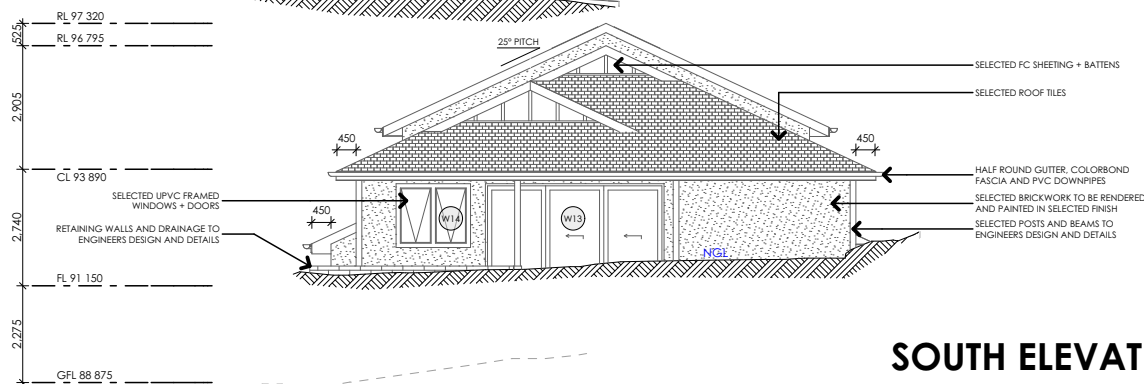

WEST ELEVATION

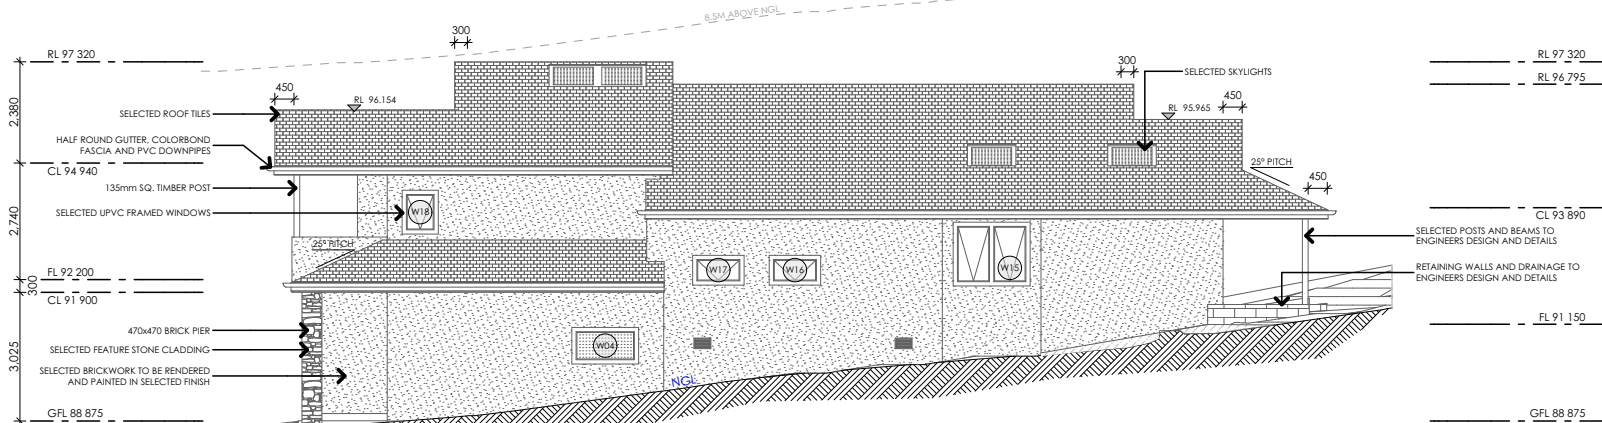

Wednesday, 18 September 2019