


N0102/110

barrenjoey road

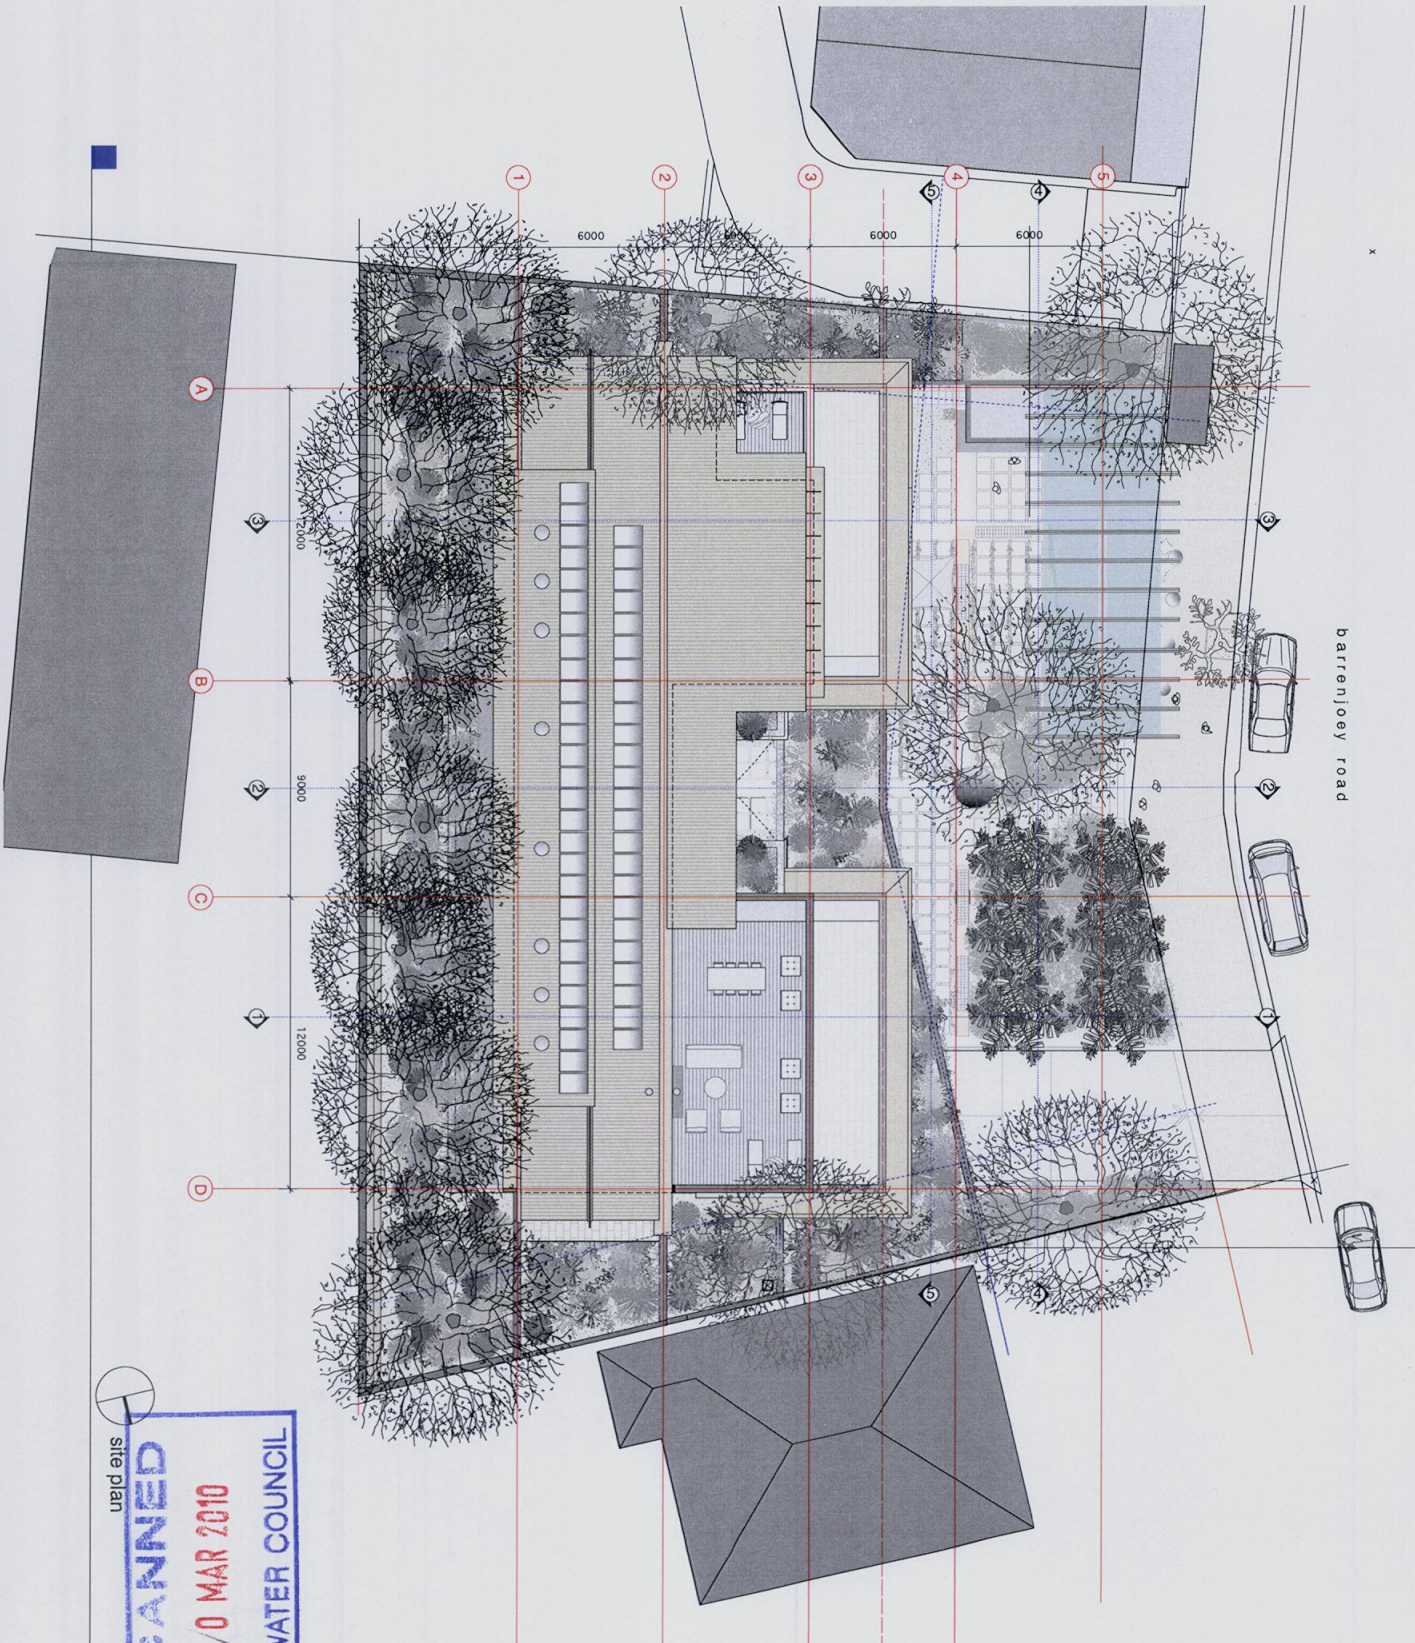

notes  
To be read in conjunction with hydraulic engineer drawings.


Legend

- Roof:
  - rs corrugated copper sheeting; carpentry, etc
  - ra copper gutters
  - rs castal copper storm pipes
  - softr:
    - sc set blue cement
    - cc plywood soffit lining
- Solar Panels:
  - sa Solar hot water panels with remote storage
  - sb Photovoltaic cells
- Walls:
  - External:
    - fc1 Fine cement render to concrete
    - sc1 Castal concrete (granular or sawn)
    - ca Castal sandstone
  - Internal:
    - rm Rendered masonry
    - tm Tiles on masonry
- Floors:
  - at Stone flag
  - ap Stone paving
  - nl hardwood decking
- Ceilings:
  - pb Set plaster board
- Windows:
  - rw1 Aluminium timber windows
  - fg Fixed glass
- Doors:
  - sd Sliding timber framed doors
  - gd panel fit garage door
- Louvers/SCREENS:
  - lss1 Aluminium timber slatted screen
  - lss2 Fixed metal louvers


**110 MAR 2010**  
 PPT WATER COUNCIL  
 site plan

drawing : site plan  
 title : DA 10  
 scale : 1:100 @ A1 / 1:200 @ A3  
 date : OCT 09  
 project :  
 checked :  
 1112-1118 Barrenjoey Road  
 Palm Beach

LESIUK ARCHITECTS PTY LTD  
 For studio: 1118 Barrenjoey Road Palm Beach NSW  
 Telephone: 61 2 9274 1010 Fax: 61 2 9274 5522  
 email: lesiukarchitects@optusnet.com.au

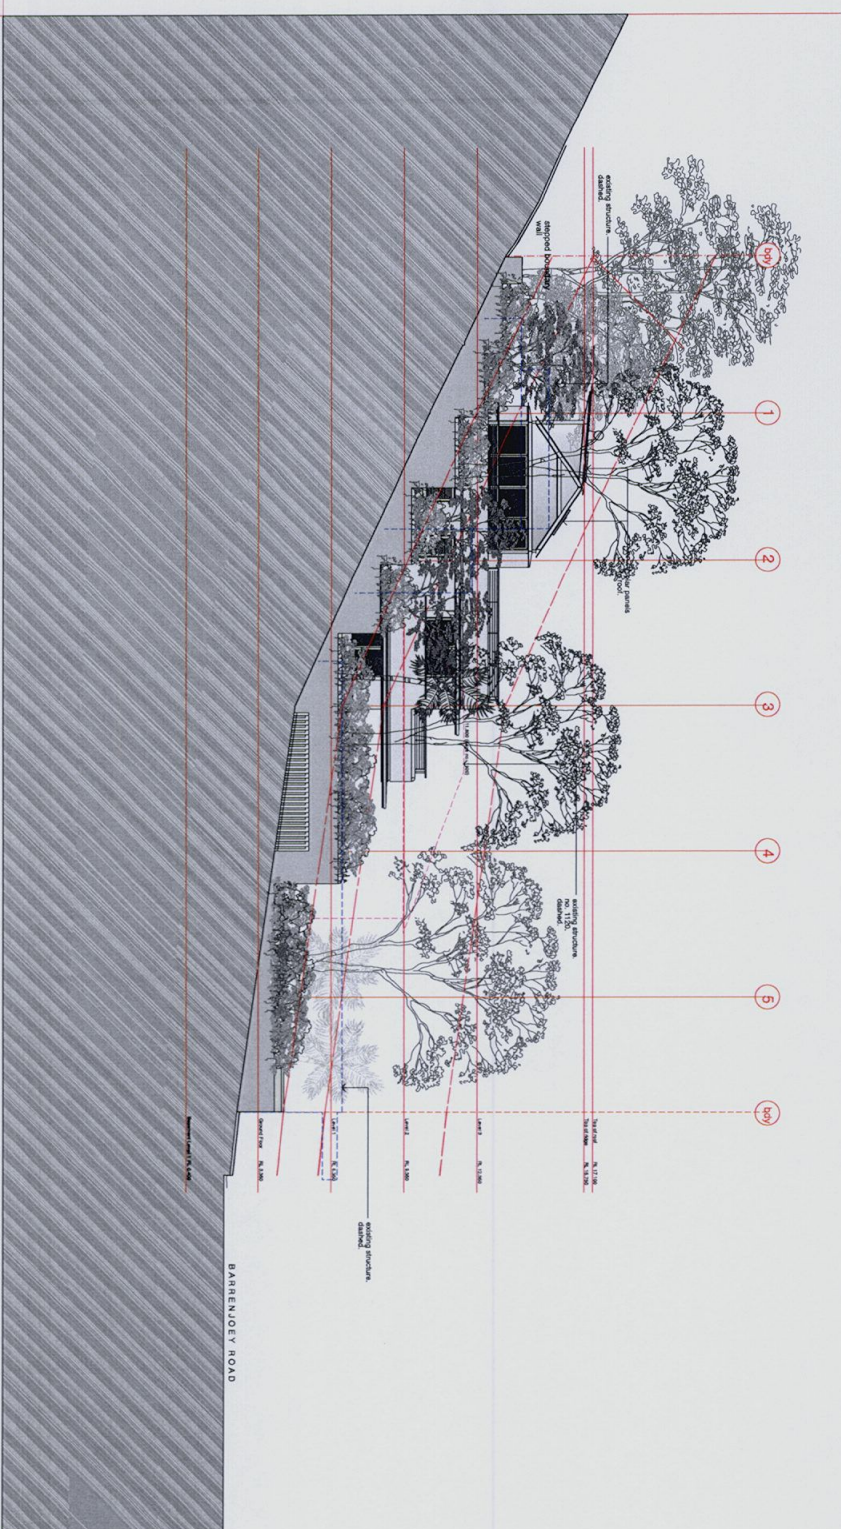

north elevation

**ROOFING**

**Legend**

- ro - corrugated copper sheeting, asphalt, etc
- ri - round copper down pipe
- de - round copper down pipe
- so - soft
- ic - set floor cement
- st - plywood soffit lining
- sl - plaster soffit lining

**Solar Panels:**

- tp - Solar hot water panels with remote storage
- tb - Type B photovoltaic cells

**Walls:**

- External:
  - fo - Fine cement render to concrete
  - fo(c) - Fine cement render to concrete (curved)
  - cs - Coursed sandstone
- Internal:
  - mi - Rendered masonry
  - ta - Ties to masonry

**Floors:**

- st - Stone tiling
- sp - Stone paving
- no - non-slip
- no - non-slip
- no - non-slip

**Ceilings:**

- pb - set plaster board

**Windows:**

- tw - Sliding timber windows
- fw - fixed glass

**Doors:**

- sd - Sliding timber framed doors
- pd - panel & garage door

**LOUVERES/SCREENS:**

- hs - Hardwood timber slatted screens
- fm - Fixed metal louvers

OCT 09 A DEVELOPMENT APP.

date issue

drawings north elevation

drawn by DA 11

scale 1:100 @ A1 / 1:200 @ A3

date OCT 09


checked :

1112-1118 Barrenjoey Road  
Palm Beach

**LESJUK ARCHITECTS PTY LTD**

The Studio, 1118 Barrenjoey Road Palm Beach NSW  
152 0974 1010, mobile 0412 59774 5502  
email lesjukarchitects@bigpond.com



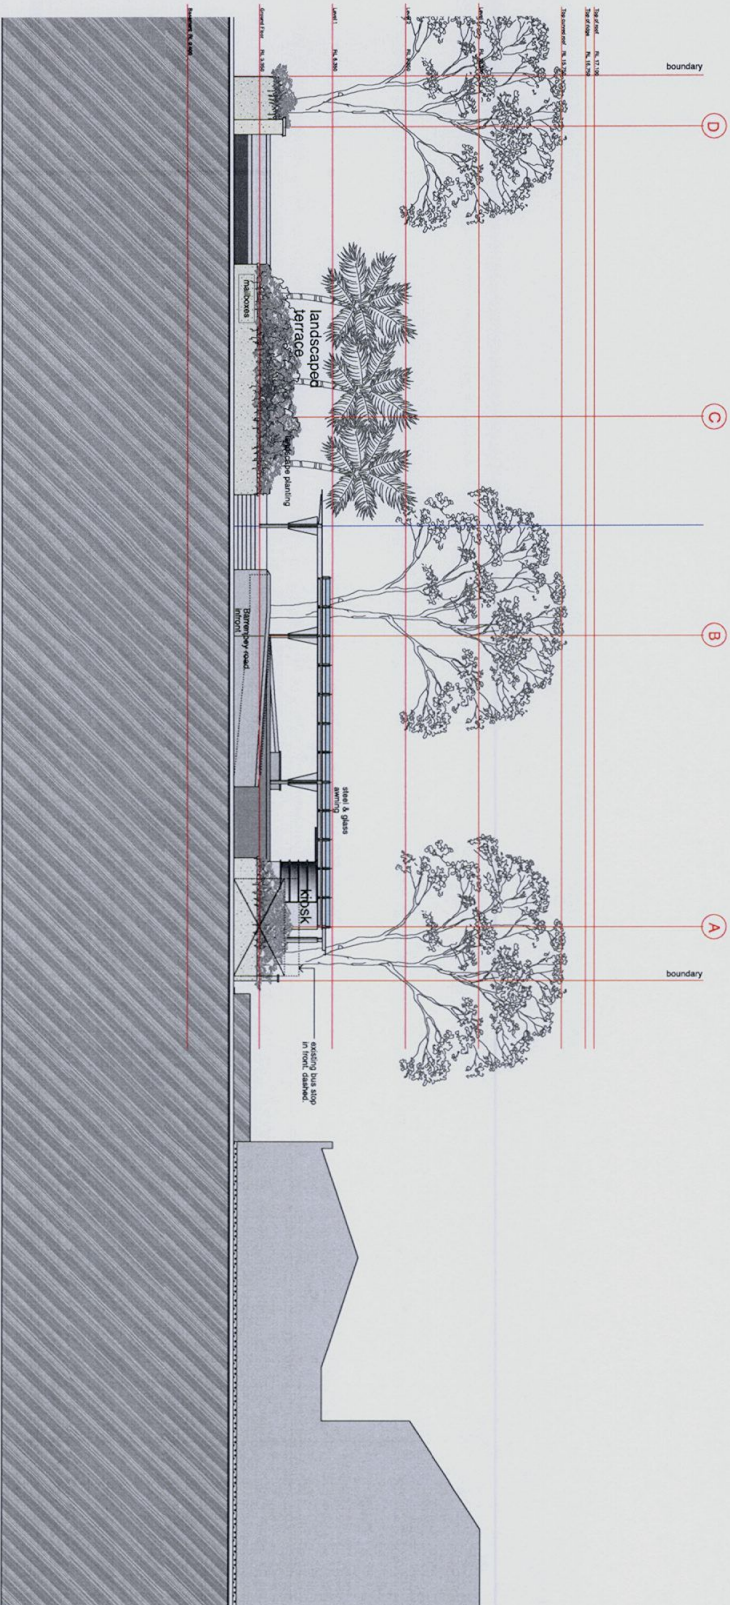

street elevation  
(west)

**ROCKS**

**Legend**

**Roof:**

- ri corrugated copper sheeting, cladding, etc
- rs round copper down pipes
- de round copper down pipes

**Skills:**

- kc set floor cement
- sl expanded softfill slabs
- slg

**Solar Panels:**

- ts Solar hot water panels with remote storage
- tsk Type B Photovoltaic cells

**Walls:**

- External:
  - fc Fine cement render to concrete
  - fs Formed concrete (finish or 'exposed')
  - s Covered sandstone
- Internal:
  - mm Rendered masonry
  - ms Masonry
  - tl Tiles on masonry

**Floors:**

- st Stone tiling
- sp Stone paving
- ts timber decking

**Ceilings:**

- pb set plaster board

**Windows:**

- tw sliding timber windows
- fg fixed glass

**DOORS:**

- td sliding timber framed doors
- gd panel fire garage door


**Louvers/Screens:**

- hss Hardwood timber slatted screens
- hsl Fixed metal louvers

OCT 09 A DEVELOPMENT APP  
 date issue  
 amendments

drawing : street elevation  
 approval : DA 13  
 scale : 1:100 @ A1 / 1:200 @ A3  
 date : OCT 09  
 drawn :  
 checked :  
 1112-1118 Burrewoy Road  
 Palm Beach

**LESBUK ARCHITECTS PTY LTD**  
 the studio, 1118 Burrewoy Road Palm Beach NSW  
 1512 8974 (PH) 0800 421 1877 (A) 5802  
 email: lesbukarchitects@bigpond.com

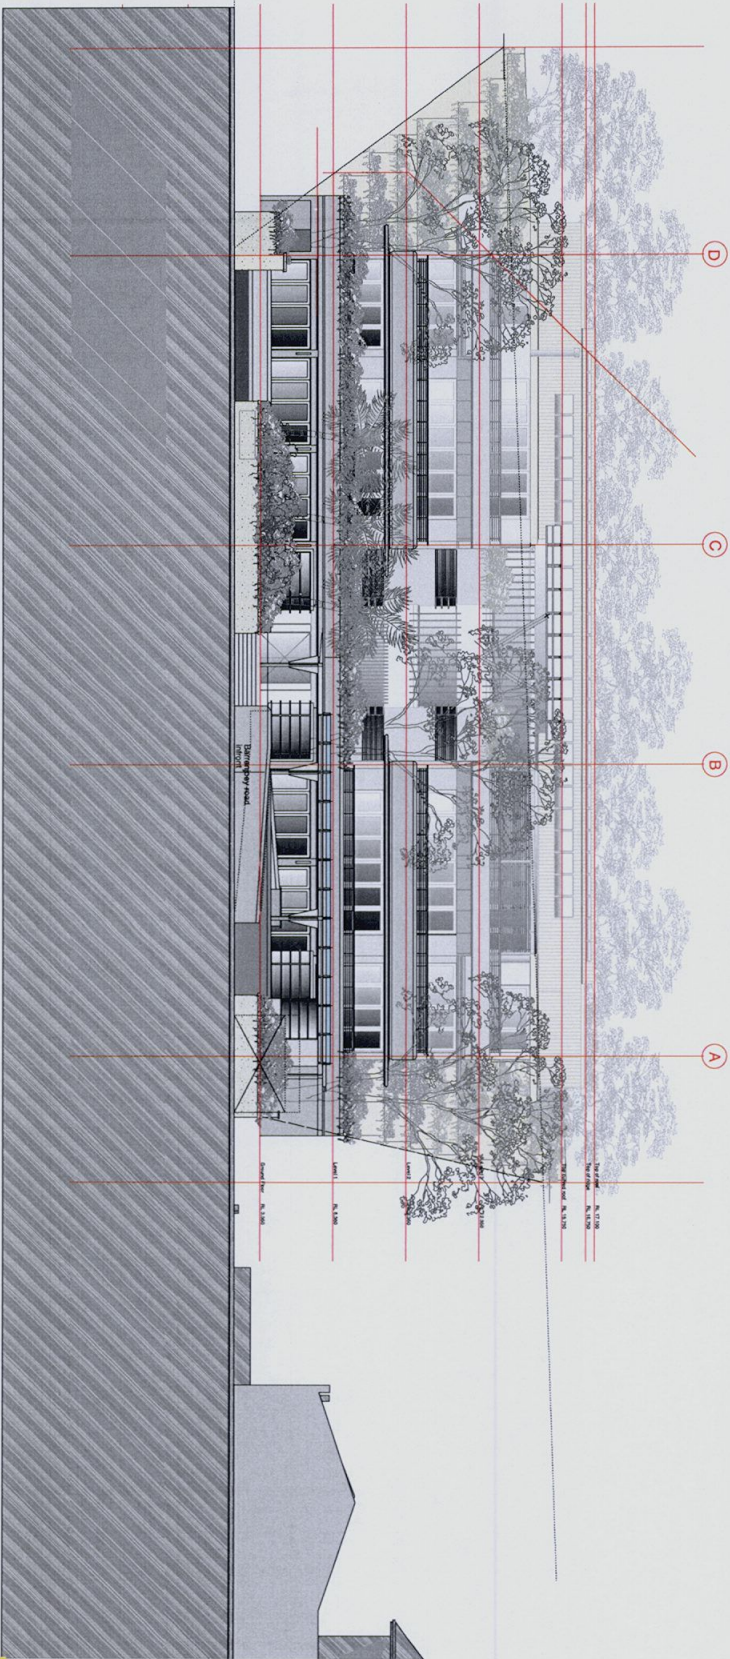

west elevation

**notes**

**Legend**

Roof: corrugated copper sheeting, asphalt, etc

ra round copper down pipe

dp round copper down pipe

Scuffs:

kc set floor cement

sa plywood soffit lining

Solar Panels:

tp Solar hot water panels with remote storage

tb Type B photovoltaic cells

Walls:

External: Fine cement render to concrete

fc(f) Fine cement render to masonry (or ashlar)

s Coursed sandstone

Internal:

rm Rendered masonry

tm Tiled on masonry

Floors:

st Stone tiling

sp Stone paving

hd hardwood decking

Ceilings:

pb set plaster board

Windows:

tw Sliding timber windows

fg fixed glass

Doors:

td Sliding timber framed doors

gd panel & garage door

Louvers/Screens:

hs Hardwood timber slatted screen

fm Fixed metal louvers

OCT 09 A DEVELOPMENT APP  
 date issue  
 amendments

drawing : west elevation  
 desig. no. : DA 14  
 scale : 1:100@A1 / 1:200@A3  
 date : OCT 09  
 drawn :  
 checked :  
 1112-1118 Barronjov Road  
 Palm Beach

**LESUUK ARCHITECTS PTY LTD**  
 Bay studio, 1118 Barronjov Road Palm Beach NSW  
 Telephone: 61 2 9974 1110, Mobile: 61 2 9974 5502  
 email: lesuukarchitects@bigpond.com



east elevation

notes

Legend

- r7 corrugated copper sheeting, upspigot, etc
- g copper gutters
- g2 concealed copper down pipes
- scf16 scf16
- kc set knee cement
- st plywood soffits lining

Solar Panels:

- 1a Type A solar hot water panels with remote storage
- 1b Type B photovoltaic cells

Walls:

- External: Fine cement render to concrete, (or c)
- Internal: Coloured sandstone
- 5 Coloured sandstone

Floors:

- at Stone tiling
- ap Stone paving
- hd hardwood decking

Ceilings:

- pb set plaster board

Windows:

- 1a aluminium timber windows
- 1b timber glass

Doors:

- ad sliding timber framed doors
- gd panel fit garage door

Louvers/Screens:

- 1a1a hardwood timber slatted screen
- 1a1b zinc metal louvers

date	issue	amendments
OCT 09	A	DEVELOPMENT APP.

drawing : east elevation  
 org. no. : DA 15  
 scale : 1:100@A1 / 1:200@A3  
 date : OCT 09  
 drawn :  
 checked :  
 1112-1118 Barrington Road  
 Palm Beach

LESJUK ARCHITECTS PTY LTD  
 1112-1118 Barrington Road Palm Beach NSW  
 15100  
 Tel: 07 5531 1112  
 Fax: 07 5531 1113  
 Email: lesj@lesj.com.au  
 www.lesj.com.au