


# DA ISSUE

15 August 2019

Smoke Alarm  
 NB: Smoke alarm system to comply with AS3786 - 1993: Smoke Alarms  
 Connect to consumer mains electrical power supply with battery back-up  
 Locate in accordance with BCA Part 3.7.2  
 In addition to the smoke alarm, each SDA shall be provided with interlinked AS3786 thermal alarms, that, if activated in one apartment, will operate in the other apartment.  
 Refer to Fire Engineering Report No. 0773 Rev. C, dated 13 Sept 19, prepared by J Squared Engineering PT.

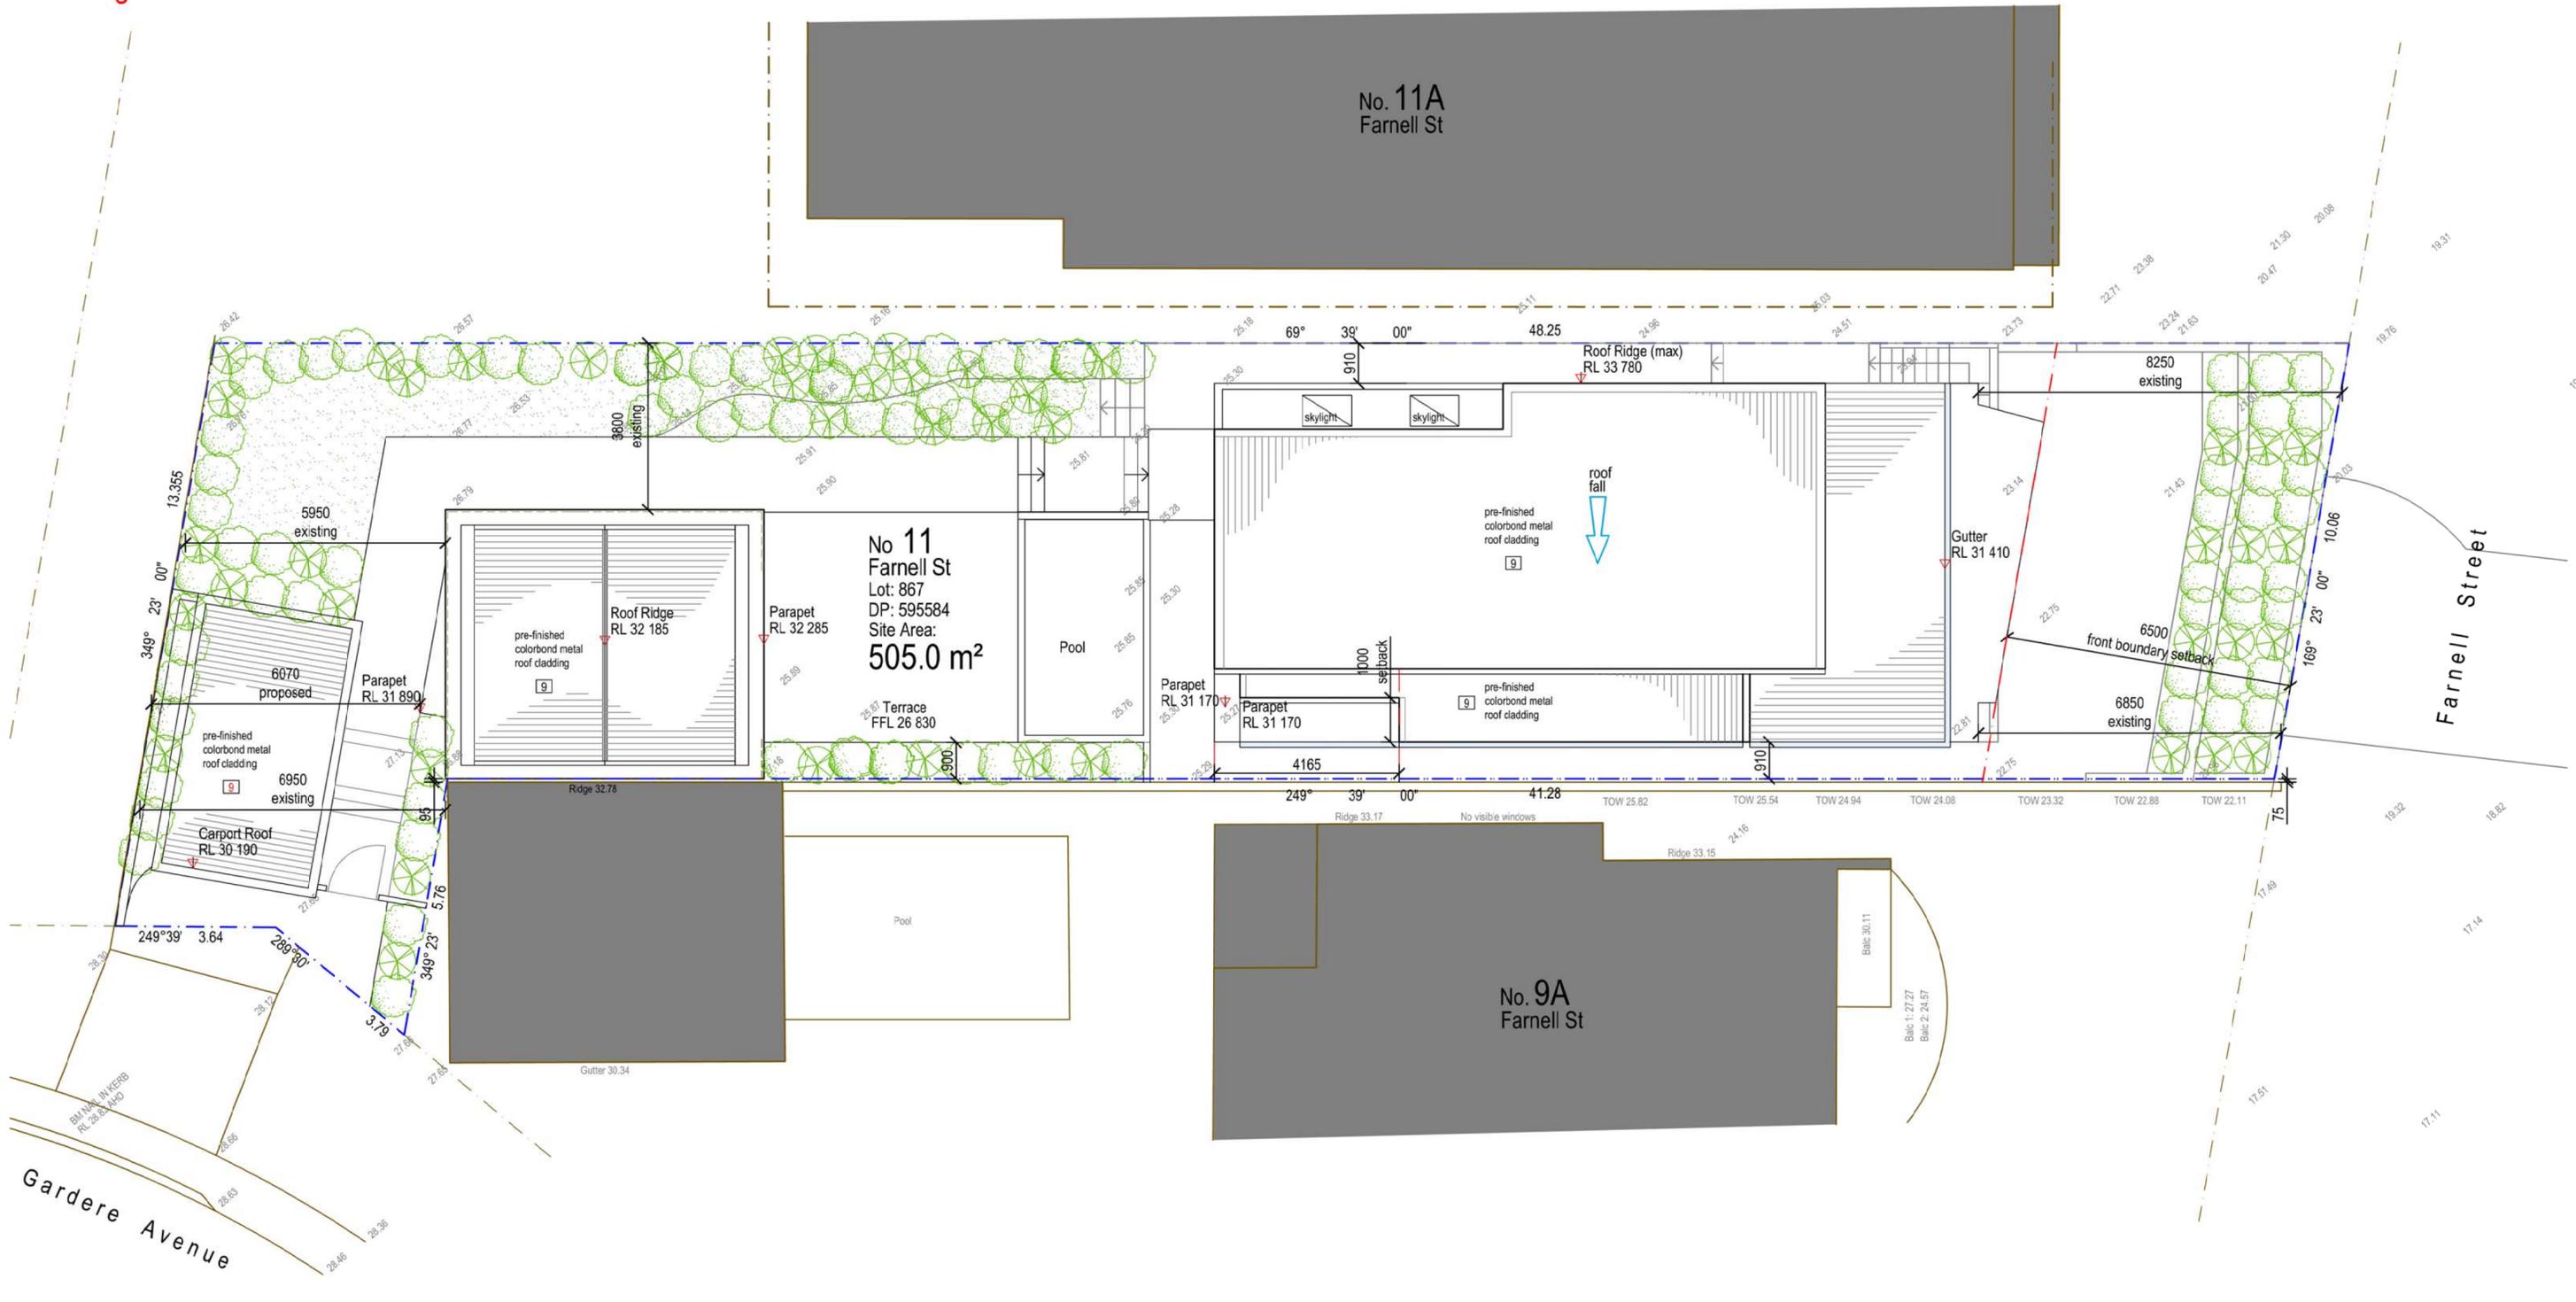

Roof / Site Plan  
 Scale 1 : 100



Issue  
 A 15 August 2019 Issued for Development Application

**Howard K Smith & Associates Pty Ltd**  
**A R C H I T E C T S**  
 ABN 90 003 855 847 NSW ARB 4838 © Howard K Smith & Associates  
 1 Manning Street Rozelle NSW 2039 T 0412 650 700 E hhowardk@bigpond.net.au  
 All rights reserved. This work is covered by copyright and cannot be reproduced in any form or means (graphic, electronic or mechanical, including photocopying) without the written permission of Howard K Smith & Associates Pty Ltd. Do not scale the drawings, figured dimensions take preference. All dimensions are to be checked on site prior to commencement of work. All work shall comply with the relevant statutory authorities. Variations or discrepancies in drawings and specifications must be referred to Howard K Smith & Associates for instruction.

client  
 David & Maria Quinn  
 project  
 11 Farnell Street, Curl Curl  
 document name  
 Site / Roof Plan  
 project reference drawing number scale  
 1906 DA\_01 1 : 100

Aubergine



Natural zinc




Colorbond 'Shale Grey'




Timber cladding




Powdercoat 'Black'

 

Colorbond 'Windspray'

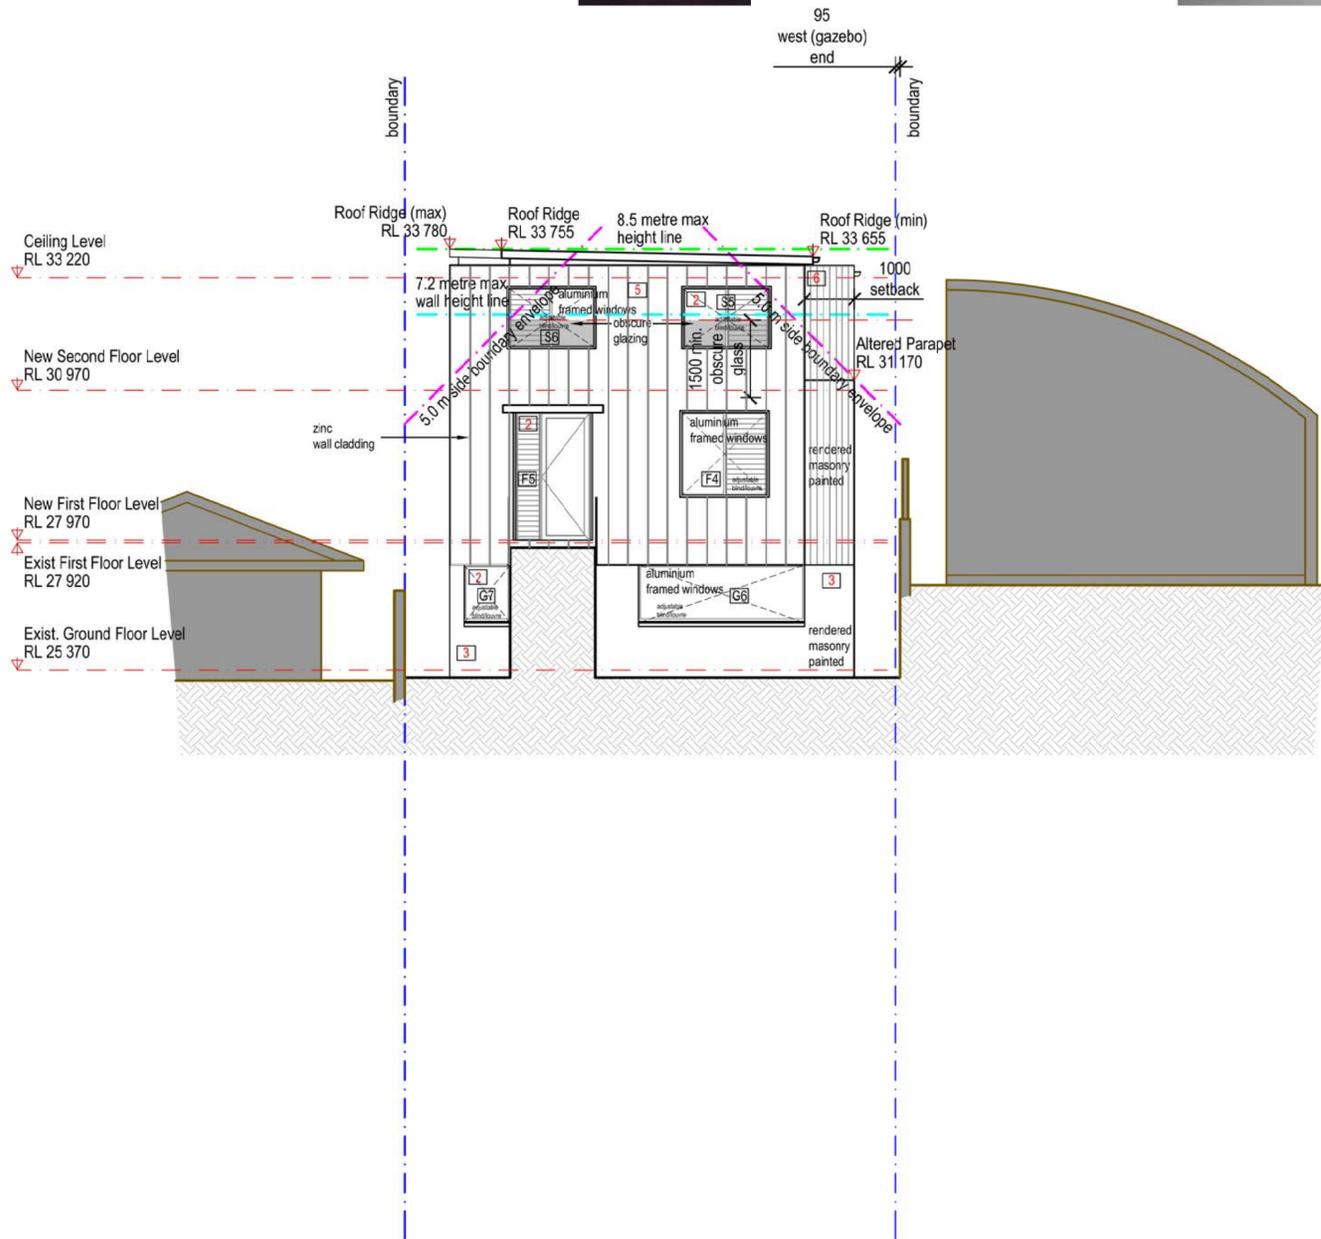

West Elevation  
Scale 1 : 100

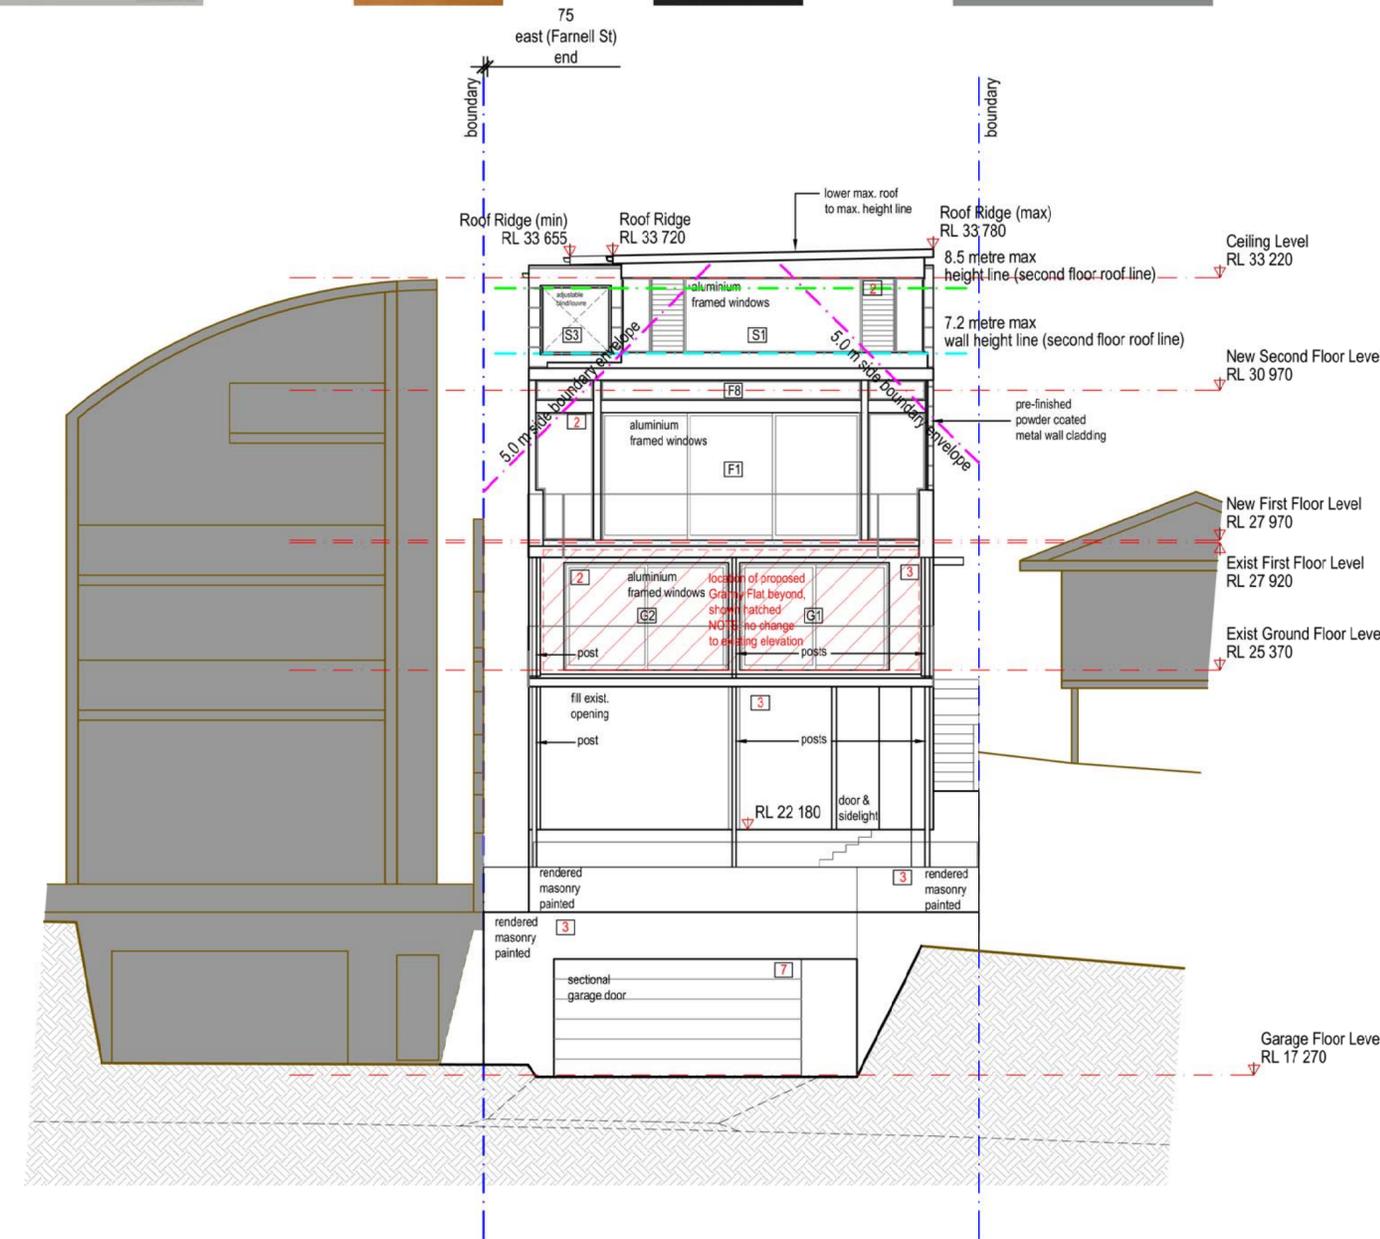

East Elevation (Farnell Street)  
Scale 1 : 100

- 1 Pre-finished metal tray roof sheeting: Colorbond 'Windspray'
- 2 Aluminium window frames:
- 3 Painted render: 'Aubergine'

- 5 Zinc wall cladding: Natural zinc
- 6 Timber wall cladding
- 7 Pre-finished metal garage door: Colorbond 'Windspray'
- 8 Timber screens:
- 9 Pre-finished metal roofing: Colorbond 'Windspray'



Granny Flat  
Location of proposed  
Granny Flat  
shown hatched

# DA ISSUE

15 August 2019

Issue  
A 15 August 2019 Issued for Development Application

Issue

Howard K Smith & Associates Pty Ltd

**A R C H I T E C T S**

ABN 99 003 655 847 NSW ARB 4838 © Howard K Smith & Associates  
1 Manning Street Rozelle NSW 2039 T 0412 650 700 E howards@hksa.net.au  
All rights reserved. This work is covered by copyright and cannot be reproduced in any form or means (graphic, electronic or mechanical, including photocopying) without the written permission of Howard K Smith & Associates Pty Ltd. Do not scale the drawings, figured dimensions take preference. All dimensions are to be checked on site prior to commencement of work. All work shall comply with the relevant statutory authorities. Variations or discrepancies in drawings and specifications must be referred to Howard K Smith & Associates for instruction.

client  
David & Maria Quinn  
project  
11 Farnell Street, Curl Curl  
document name  
East & West House Elevations  
project reference drawing number scale  
1906 DA\_07 1 : 100

Aubergine



Natural zinc



Colorbond 'Shale Grey'




Timber cladding



Powdercoat 'Black'



Colorbond 'Windspray'

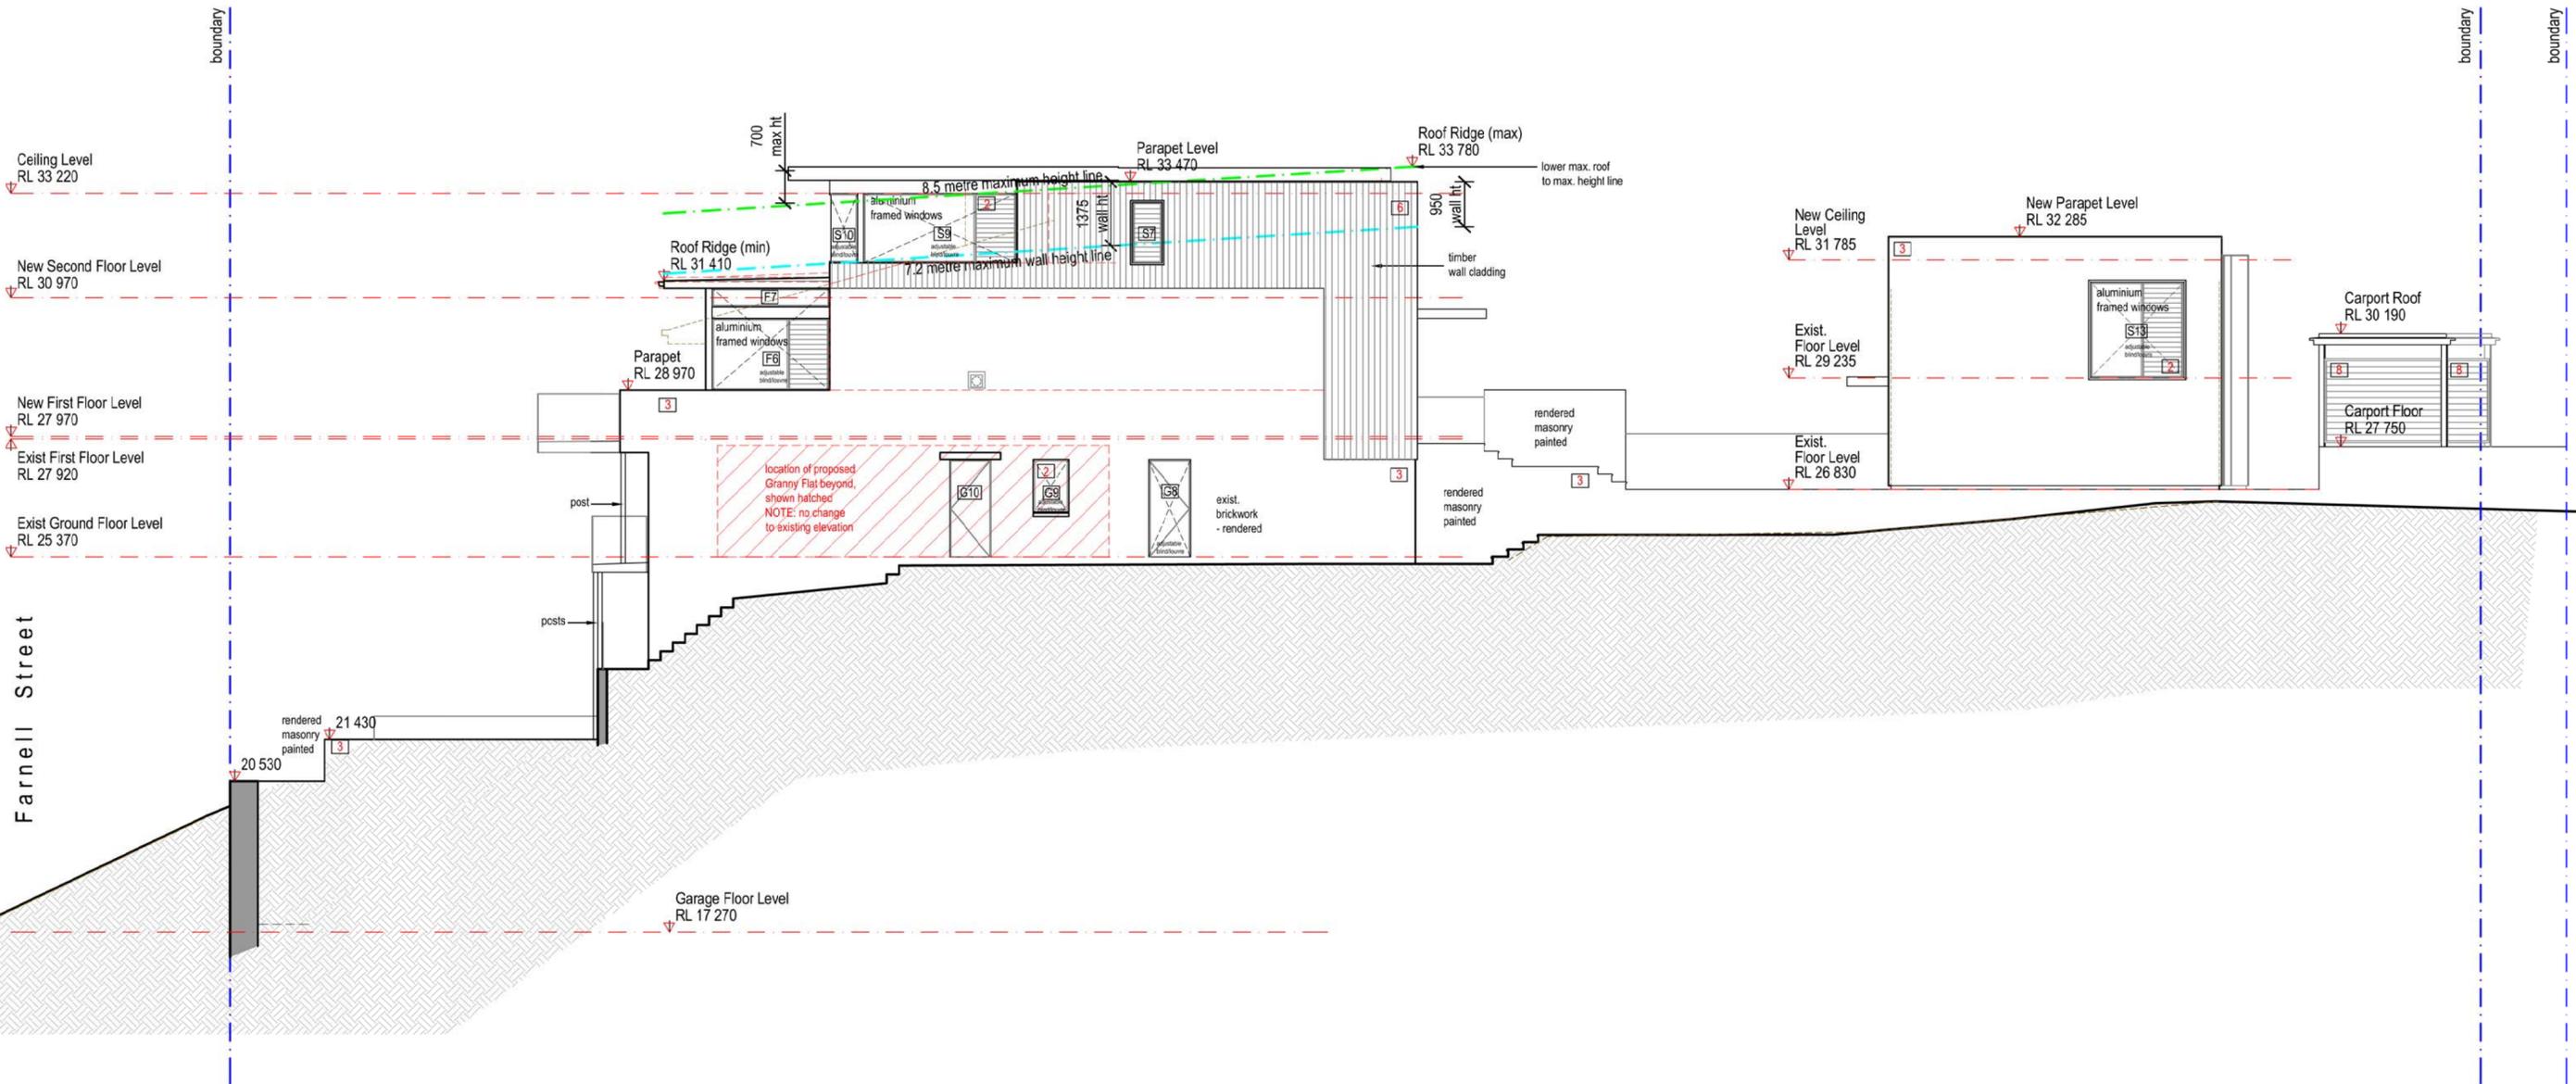

Farnell Street

North Elevation  
Scale 1 : 100



Granny Flat  
Location of proposed  
Granny Flat  
shown hatched

- 1 Pre-finished metal tray roof sheeting:  
Colorbond 'Windspray'
- 2 Aluminium window frames:
- 3 Painted render:  
'Aubergine'

- 5 Zinc wall cladding:  
Natural zinc
- 6 Timber wall cladding
- 7 Pre-finished metal garage door:  
Colorbond 'Windspray'
- 8 Timber screens:
- 9 Pre-finished metal roofing:  
Colorbond 'Windspray'

# DA ISSUE

15 August 2019

Issue  
A 15 August 2019 Issued for Development Application

Howard K Smith & Associates Pty Ltd

**A R C H I T E C T S**

ABN 99 003 655 947 NSW ARB 4838 © Howard K Smith & Associates  
1 Manning Street Rozelle NSW 2039 T 0412 650 700 E howards@hksa.net.au  
All rights reserved. This work is covered by copyright and cannot be reproduced in any form or means (graphic, electronic or mechanical, including photocopying)  
without the written permission of Howard K Smith & Associates Pty Ltd. Do not scale the drawings, figured dimensions take preference. All dimensions are to be  
checked on site prior to commencement of work. All work shall comply with the relevant statutory authorities. Variations or discrepancies in drawings and  
specifications must be referred to Howard K Smith & Associates for instruction.

client  
David & Maria Quinn  
project  
11 Farnell Street, Curl Curl  
document name  
North Elevation  
project reference drawing number scale  
1906 DA\_08 1 : 100

Aubergine



Natural zinc




Colorbond 'Shale Grey'




Timber cladding



Powdercoat 'Black'

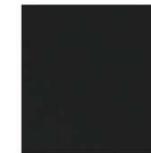

Colorbond 'Windspray'

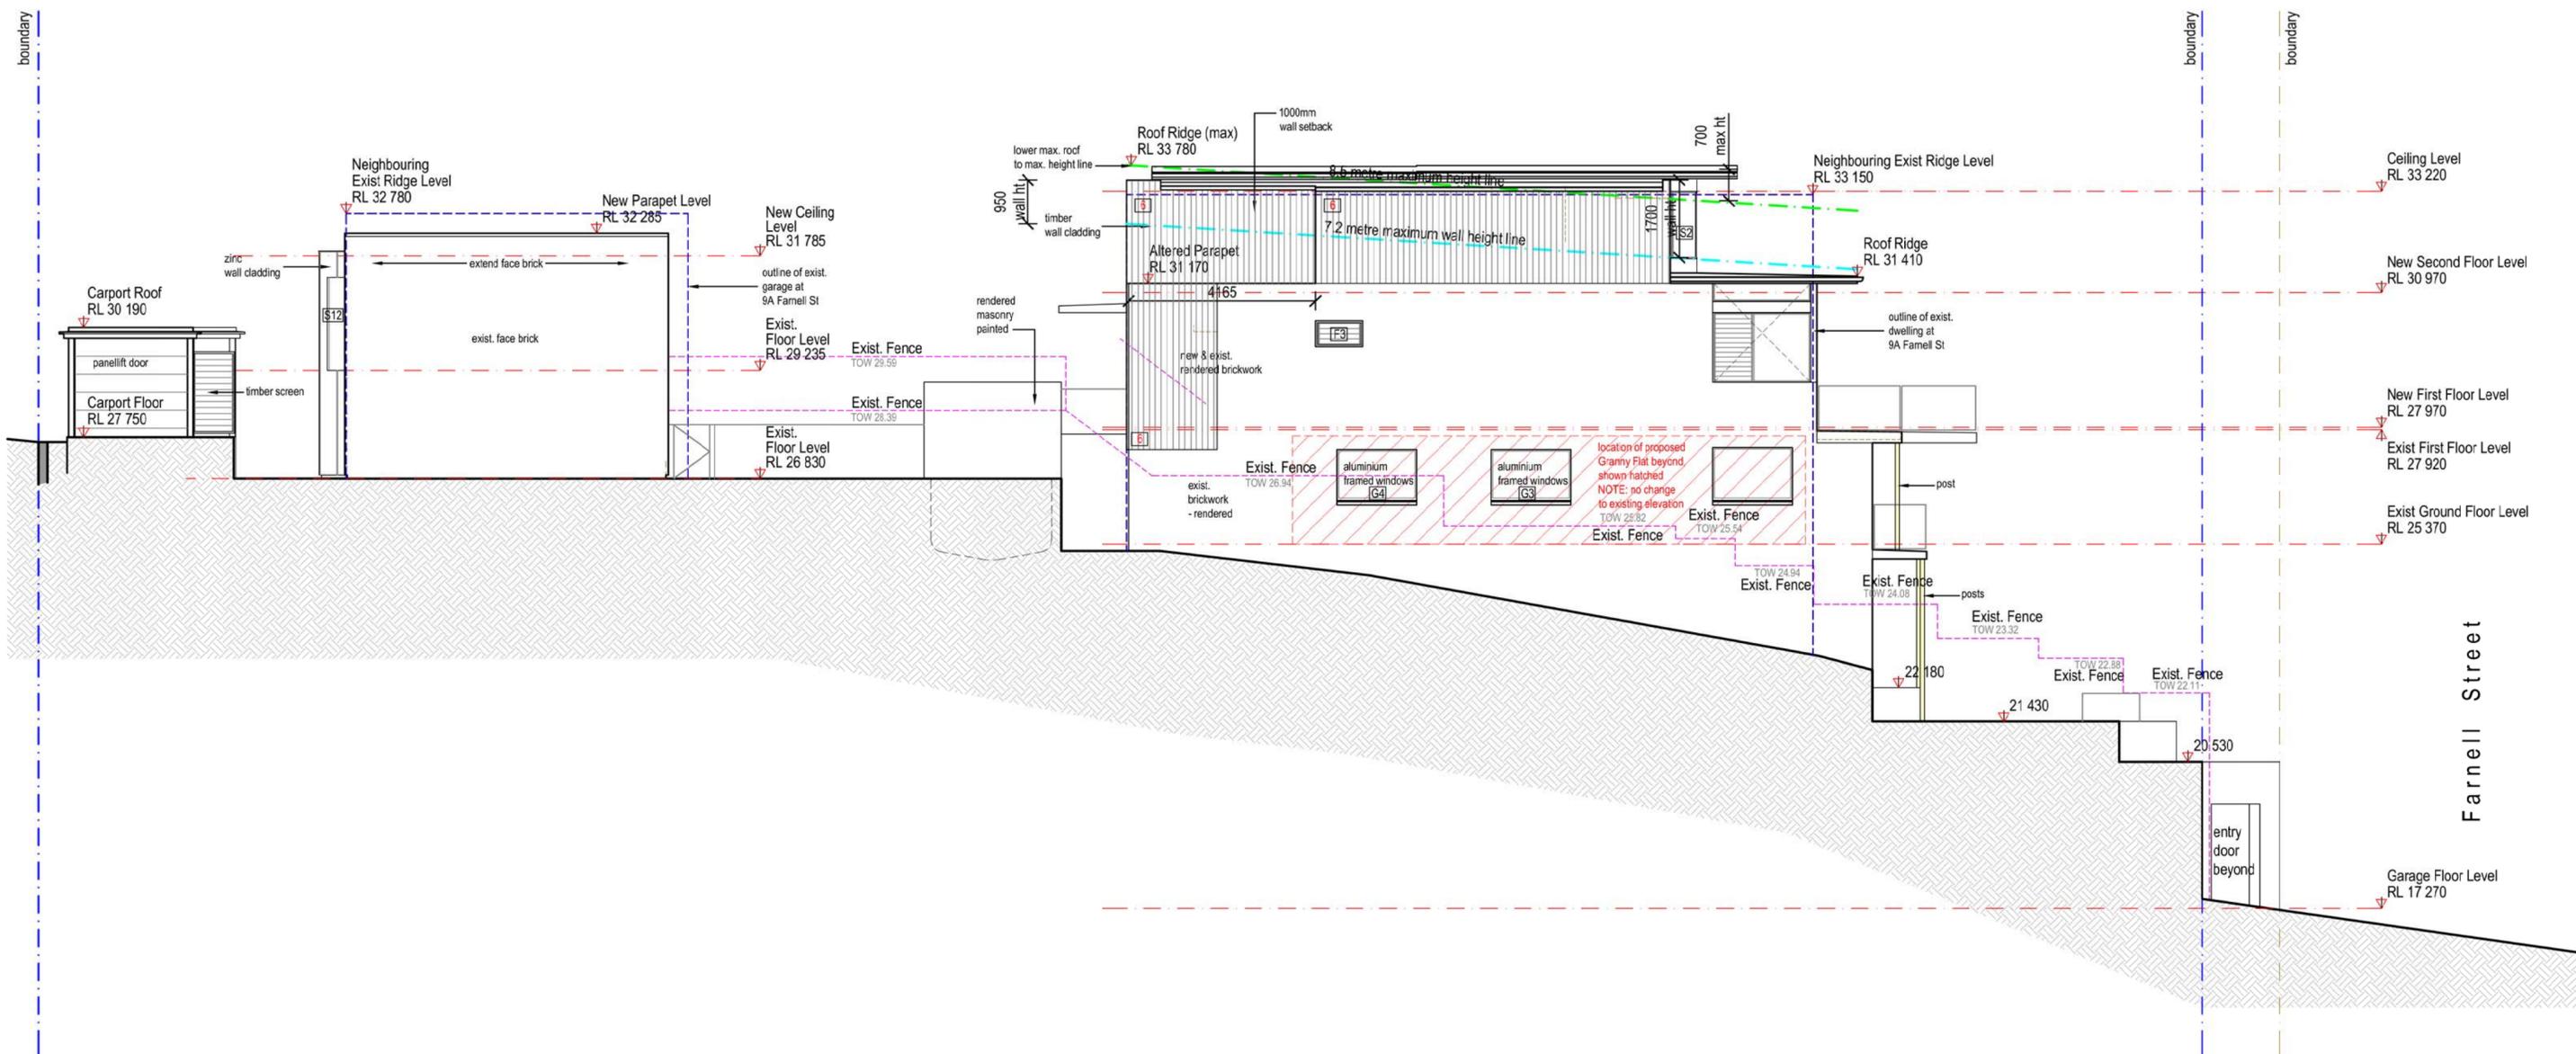

South Elevation  
Scale 1 : 100

**DA ISSUE**  
15 August 2019

- 1 Pre-finished metal tray roof sheeting: Colorbond 'Windspray'
- 2 Aluminium window frames:
- 3 Painted render: 'Aubergine'

- 5 Zinc wall cladding: Natural zinc
- 6 Timber wall cladding
- 7 Pre-finished metal garage door: Colorbond 'Windspray'
- 8 Timber screens:
- 9 Pre-finished metal roofing: Colorbond 'Windspray'



Granny Flat  
Location of proposed  
Granny Flat  
shown hatched

Issue  
A 15 August 2019 Issued for Development Application

Howard K Smith & Associates Pty Ltd

**A R C H I T E C T S**

ABN 99 003 855 947 NSW ARB 4838 © Howard K Smith & Associates  
1 Manning Street Rozelle NSW 2059 T 0412 650 700 E howards@hksa.net.au  
All rights reserved. This work is covered by copyright and cannot be reproduced in any form or means (graphic, electronic or mechanical, including photocopying) without the written permission of Howard K Smith & Associates Pty Ltd. Do not scale the drawings, figured dimensions take preference. All dimensions are to be checked on site prior to commencement of work. All work shall comply with the relevant statutory authorities. Variations or discrepancies in drawings and specifications must be referred to Howard K Smith & Associates for instruction.

client  
David & Maria Quinn  
project  
11 Farnell Street, Curl Curl  
document name  
South Elevation Plan  
project reference drawing number scale  
1906 DA\_09 1 : 100

