


1 NORTH ELEVATION 1:100

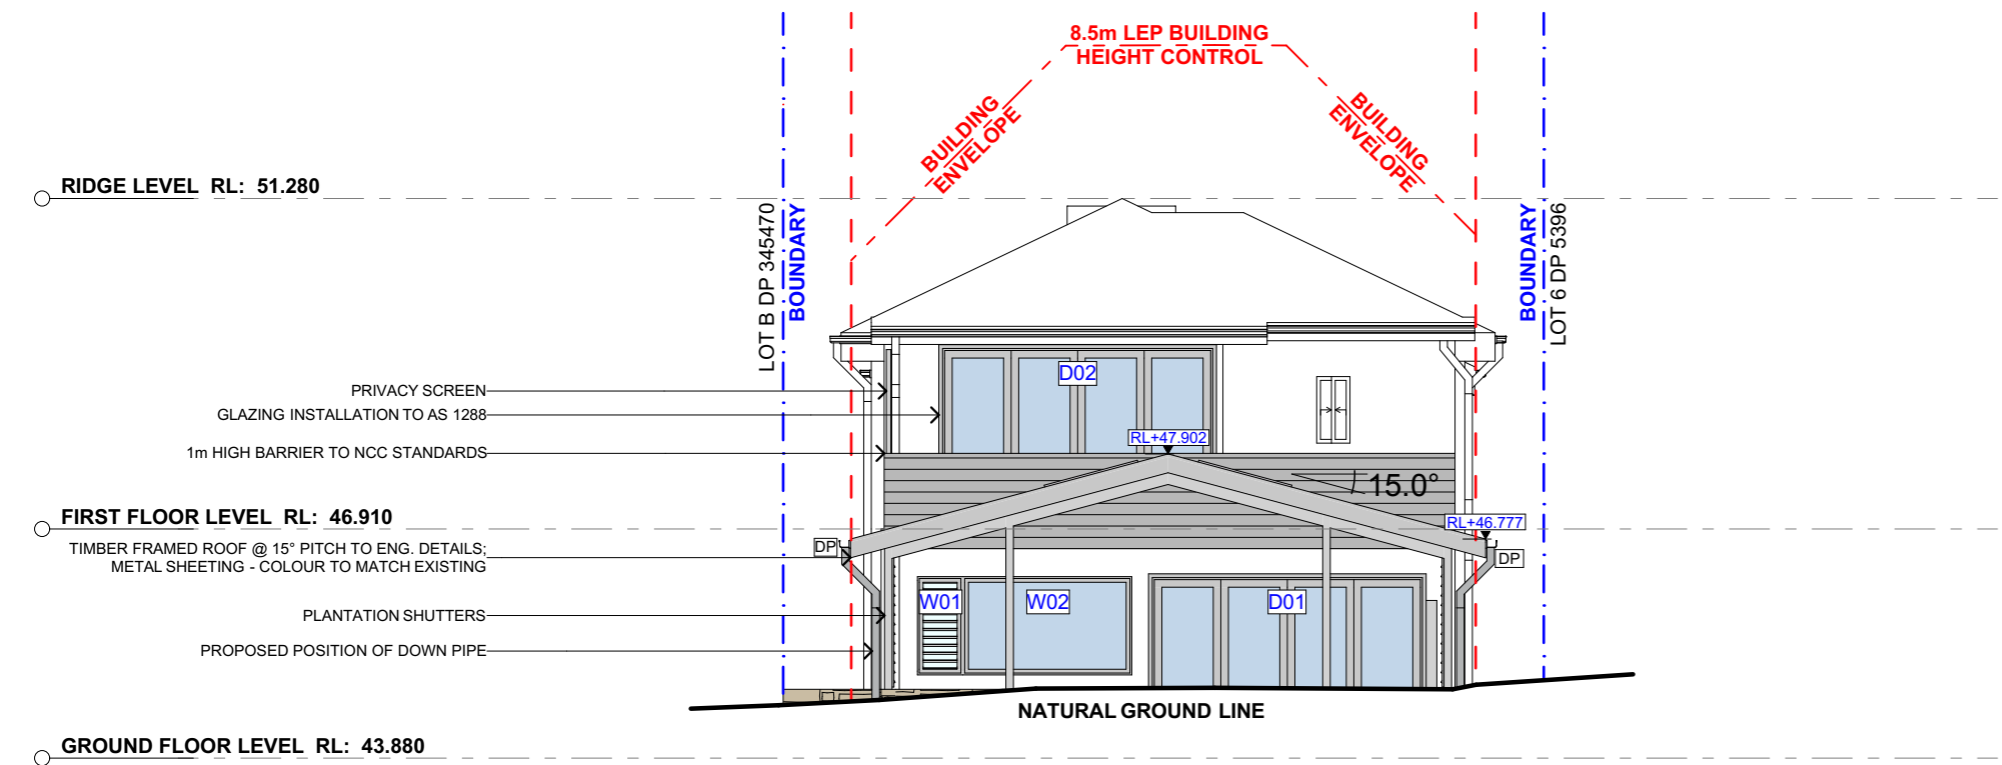


 

 



2 EAST ELEVATION 1:100


 northern beaches council
THIS PLAN IS TO BE READ IN CONJUNCTION WITH THE CONDITIONS OF DEVELOPMENT CONSENT
DA2019/1105

ACTION PLANS
 m: 0426 957 518
 e: operations@actionplans.com.au
 w: www.actionplans.com.au

REV.	DATE	COMMENTS	DRWN	NOTES
A	28/08/2019	INITIAL DESIGN PLAN	AM	This drawing is the copyright of Action Plans and not be altered, reproduced or transmitted in any form or by any means in part or in whole with the written permission of Action Plans. Do not scale measure from drawings. Figured dimensions are to be used only. The Builder/Contractor shall check and verify all levels and dimensions on site prior to commencement of any work, creation of shop drawings, or fabrication of components. All errors and omissions are to be verified by the Builder/Contractor and referred to the designer prior to the commencement of works.
B	30/08/2019	DESIGN AMENDMENT	RNA	
C	18/09/2019	DEVELOPMENT APPLICATION	LRP	

LEGEND

	GLAZING		EXISTING
	METAL ROOFING		DEMOLISHED
	TILED ROOFING		
	WEATHERBOARD		
	TIMBER		

CLIENT
 SALLY & JOHN PARKER


PROJECT ADDRESS
 33 CARLTON STREET,
 FRESHWATER NSW
 2096

DRAWING NO.
DA09


DATE
 Wednesday, 18
 September 2019

DRAWING NAME
 NORTH / EAST ELEVATION

SCALE
 1:100 @A3

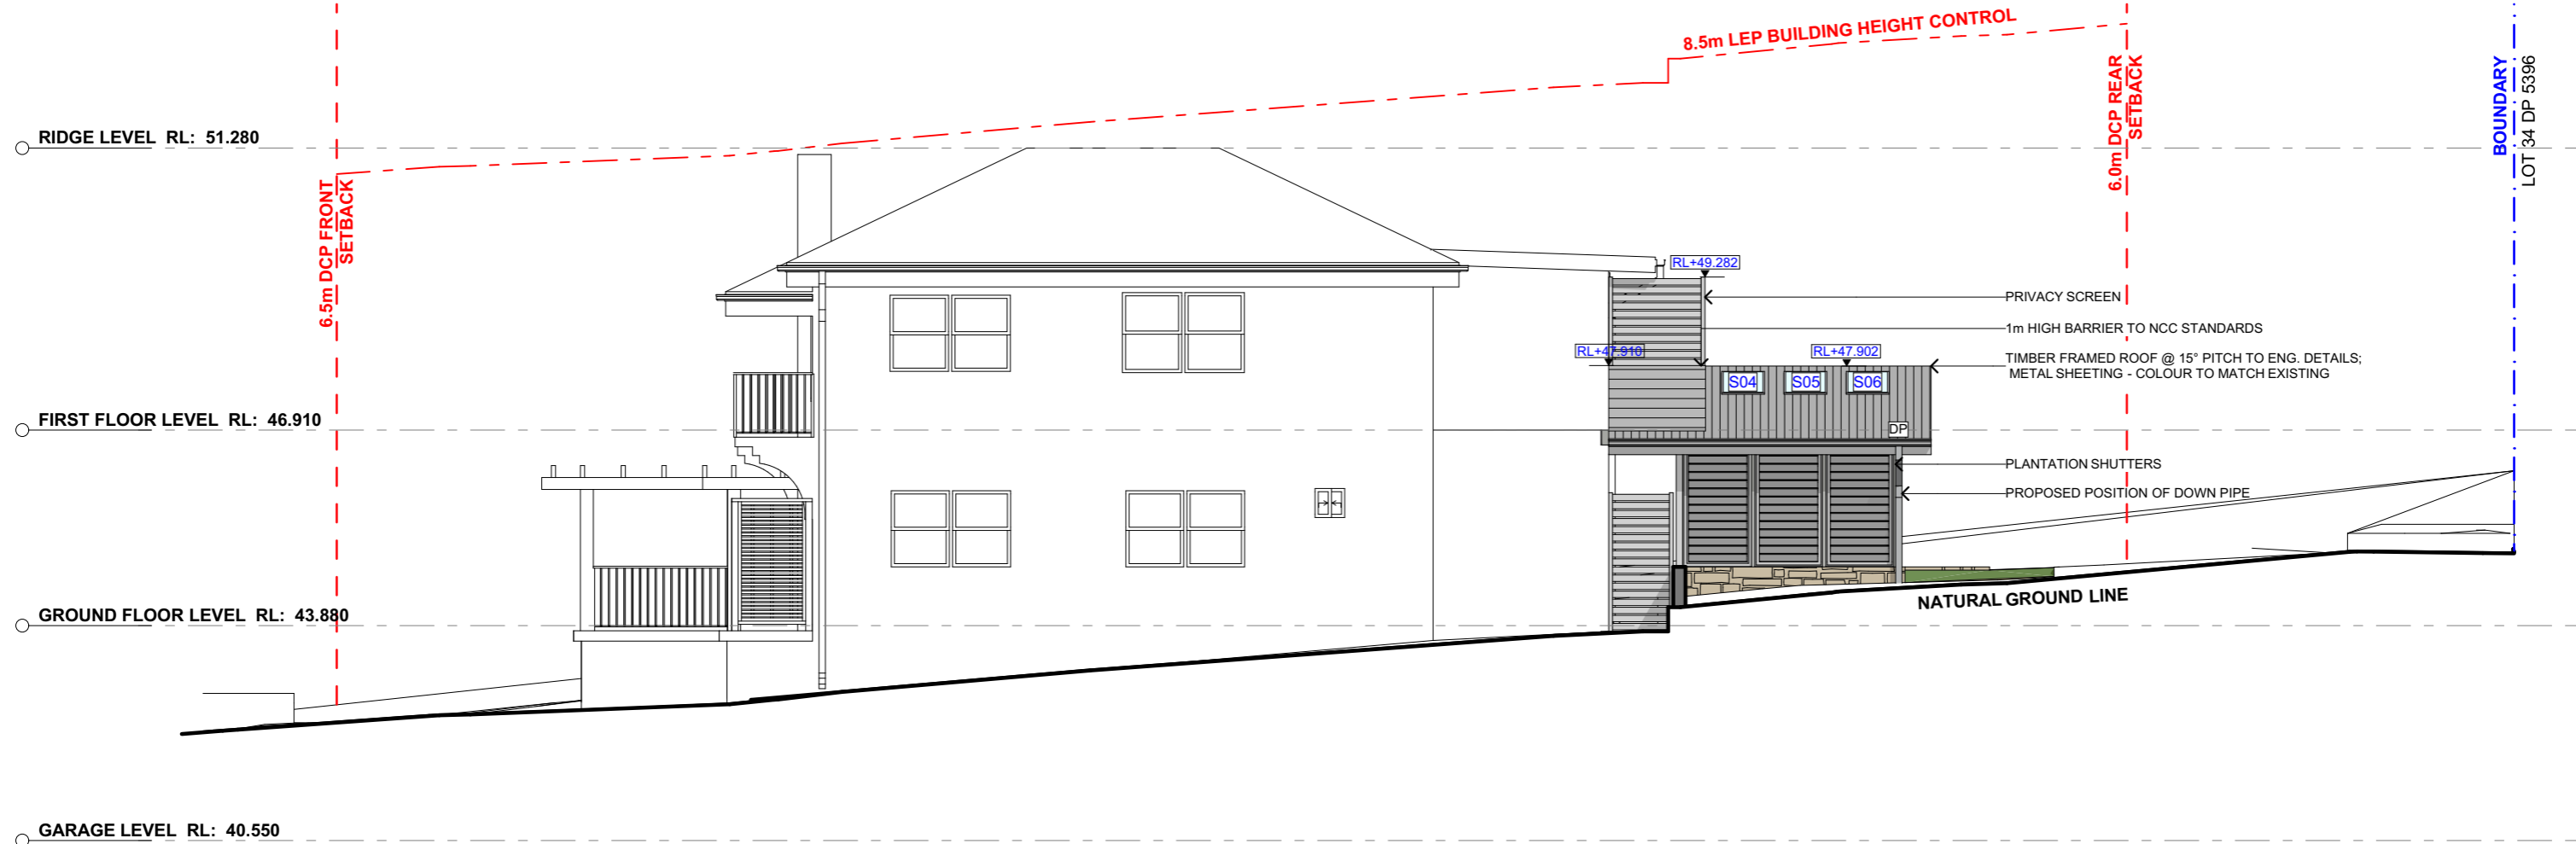

1 SOUTH ELEVATION 1:100

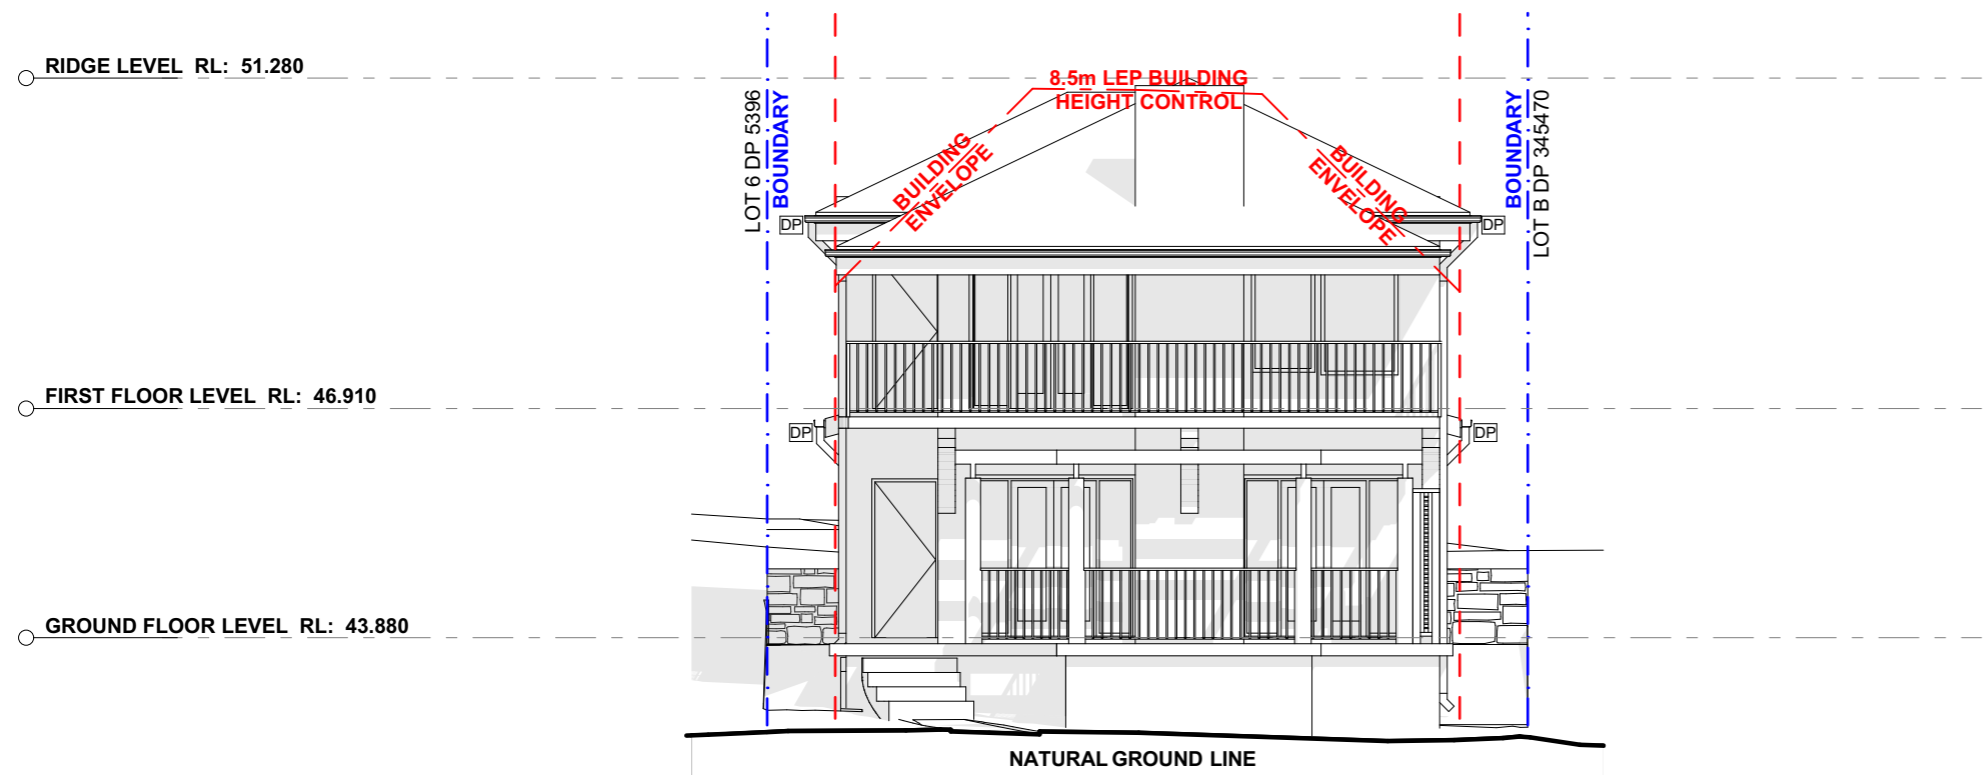






 
 
2 WEST ELEVATION 1:100


 northern beaches council
THIS PLAN IS TO BE READ IN CONJUNCTION WITH THE CONDITIONS OF DEVELOPMENT CONSENT
DA2019/1105

NOTE: THERE ARE NO CHANGES TO WESTERN ELEVATION


ACTION PLANS
 m: 0426 957 518
 e: operations@actionplans.com.au
 w: www.actionplans.com.au

REV.	DATE	COMMENTS	DRWN	NOTES
A	28/08/2019	INITIAL DESIGN PLAN	AM	This drawing is the copyright of Action Plans and not be altered, reproduced or transmitted in any form or by any means in part or in whole with the written permission of Action Plans. Do not scale measure from drawings. Figured dimensions are to be used only. The Builder/Contractor shall check and verify all levels and dimensions on site prior to commencement of any work, creation of shop drawings, or fabrication of components. All errors and omissions are to be verified by the Builder/Contractor and referred to the designer prior to the commencement of works.
B	30/08/2019	DESIGN AMENDMENT	RNA	
C	18/09/2019	DEVELOPMENT APPLICATION	LRP	

LEGEND
 GLAZING
 METAL ROOFING
 TILED ROOFING
 WEATHERBOARD
 TIMBER
 EXISTING
 DEMOLISHED

CLIENT
 SALLY & JOHN PARKER

PROJECT ADDRESS
 33 CARLTON STREET,
 FRESHWATER NSW
 2096

DRAWING NO.
DA10

DATE
 Wednesday, 18
 September 2019

DRAWING NAME
 SOUTH / WEST ELEVATION

SCALE
 1:100 @A3