



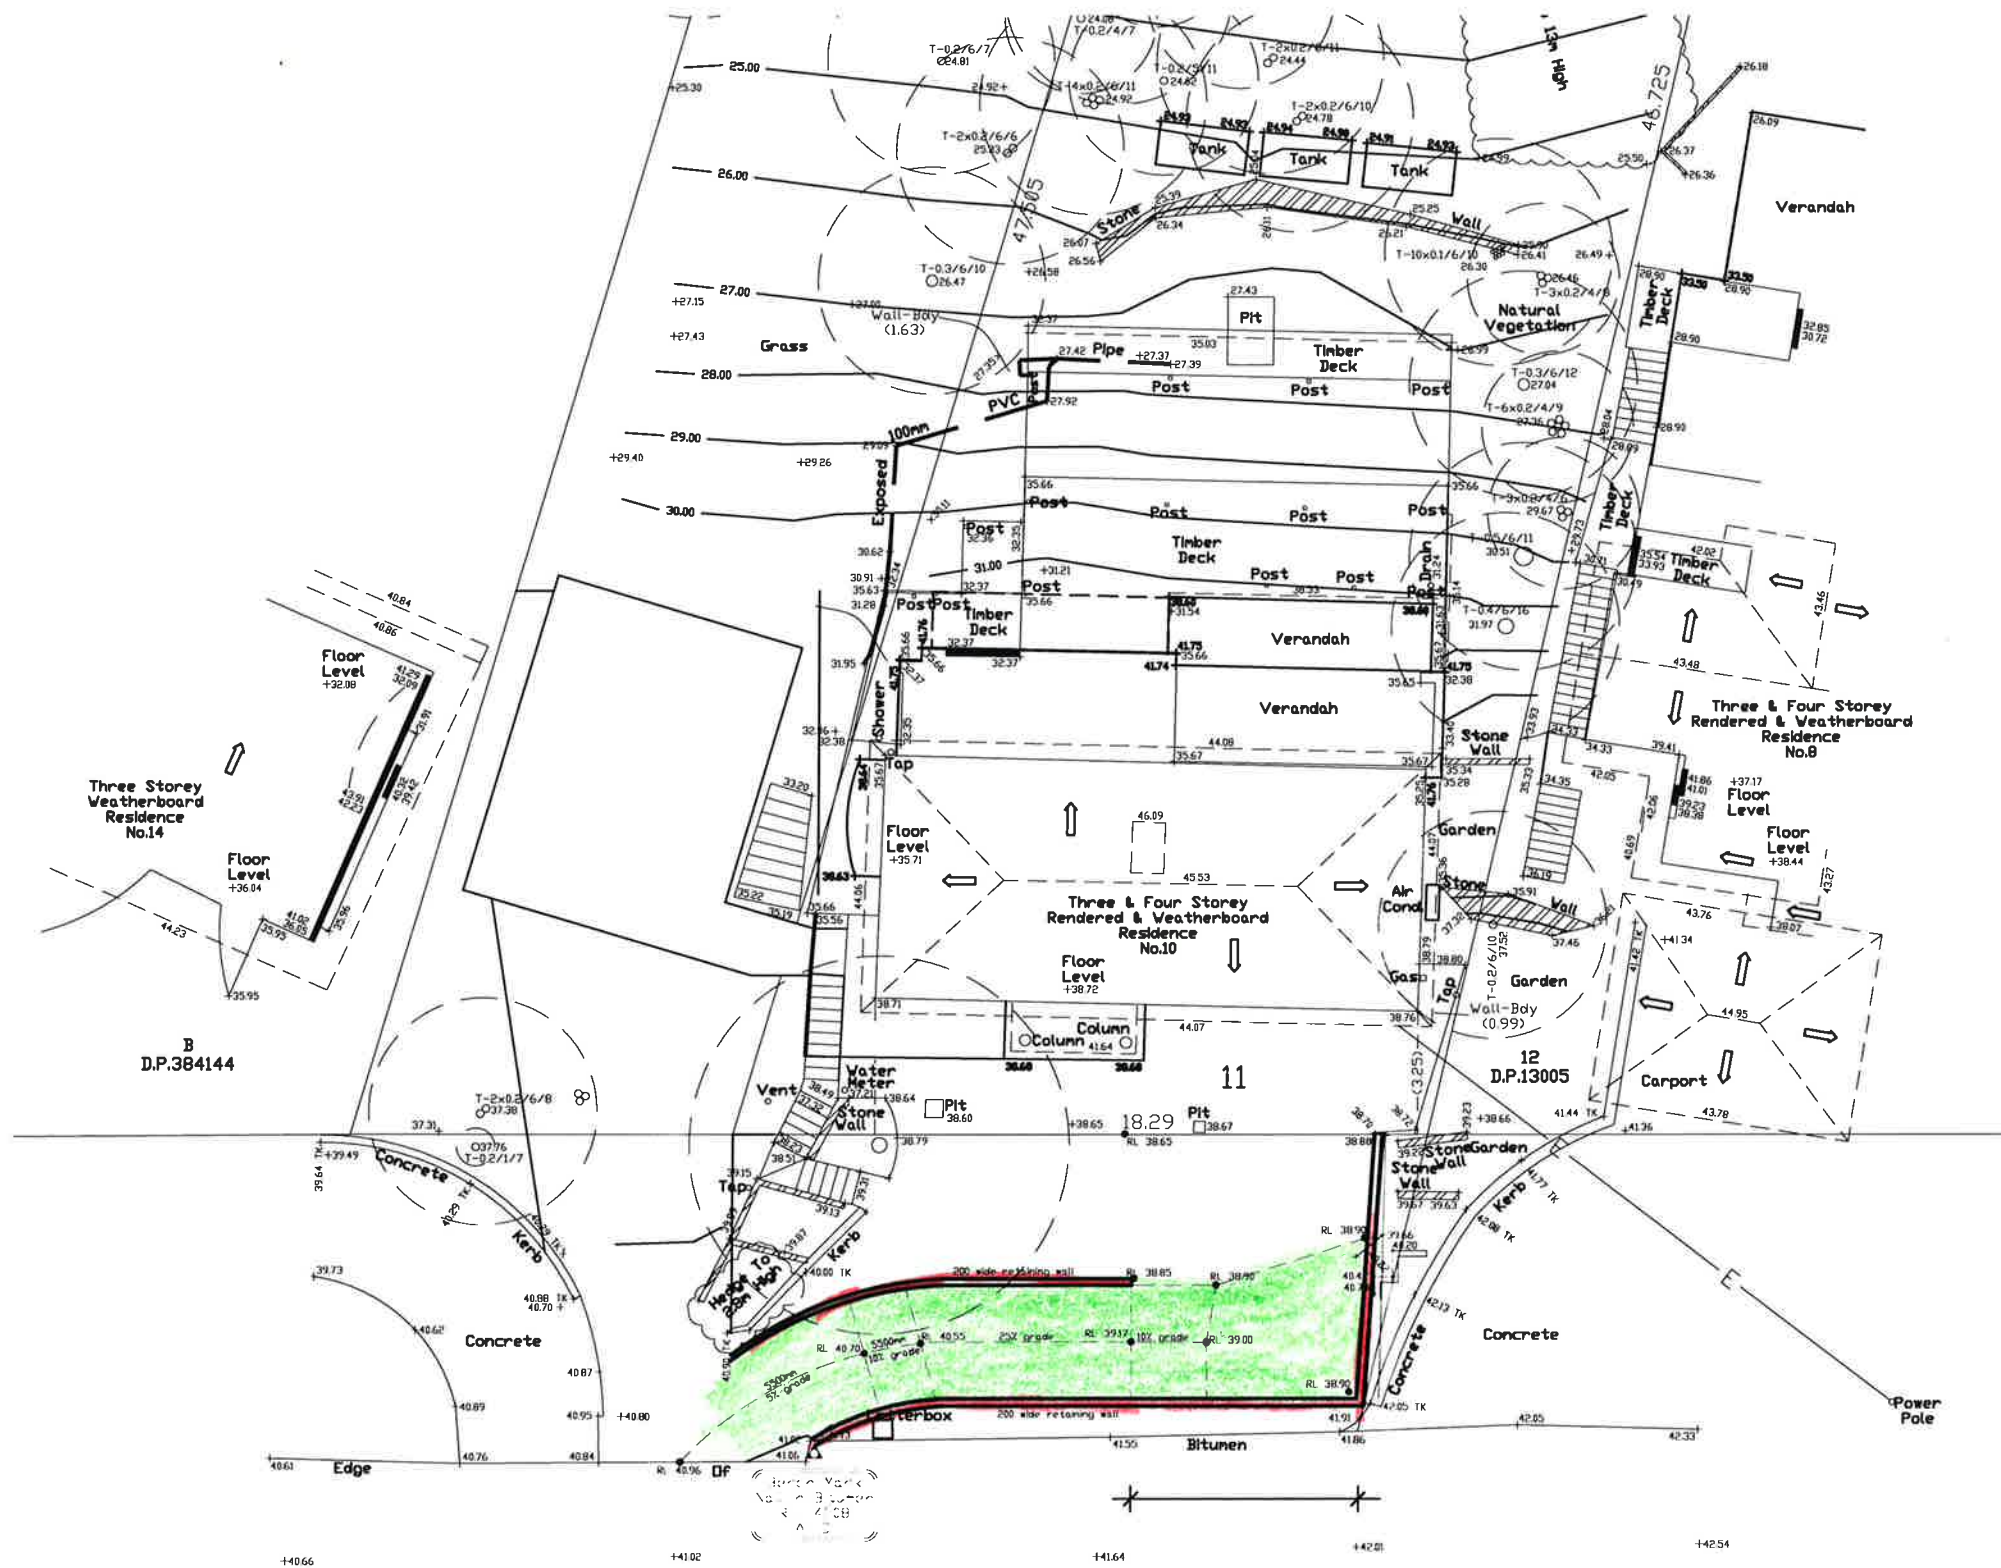

# SITE PLAN

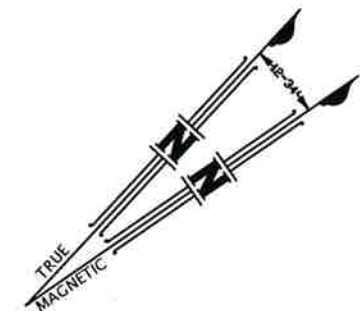

All Dimensions are in millimetres  
Written Dimensions preferred to scale  
All measurements to be checked on site  
All work to BCA and AS  
NOT FOR CONSTRUCTION

© COPYRIGHT 2022

Client  
MR G CRANE  
10 FLORIDA ROAD  
PALM BEACH NSW 2108

Project  
ALTERATIONS AND ADDITIONS  
10 FLORIDA ROAD  
PALM BEACH NSW 2108

Drawing  
SITE PLAN


DEVELOPMENT APPLICATION


**PETER PRINCI architects**  
ABN 34 315 485 678  
P.O. Box 615  
Frenchs Forest NSW 1580  
Email: peter@pparchitects.com.au  
www.pparchitects.com.au  
Ph: (02) 9452 5661  
Fax: (02) 9452 5662  
Mobile: 0418 166 002

|                |                   |
|----------------|-------------------|
| Drawn<br>PP    | Job No.           |
| Checked<br>PP  | Date<br>March '23 |
| Scale<br>1:200 | Issue<br>A        |

Drawing No.  
DA01



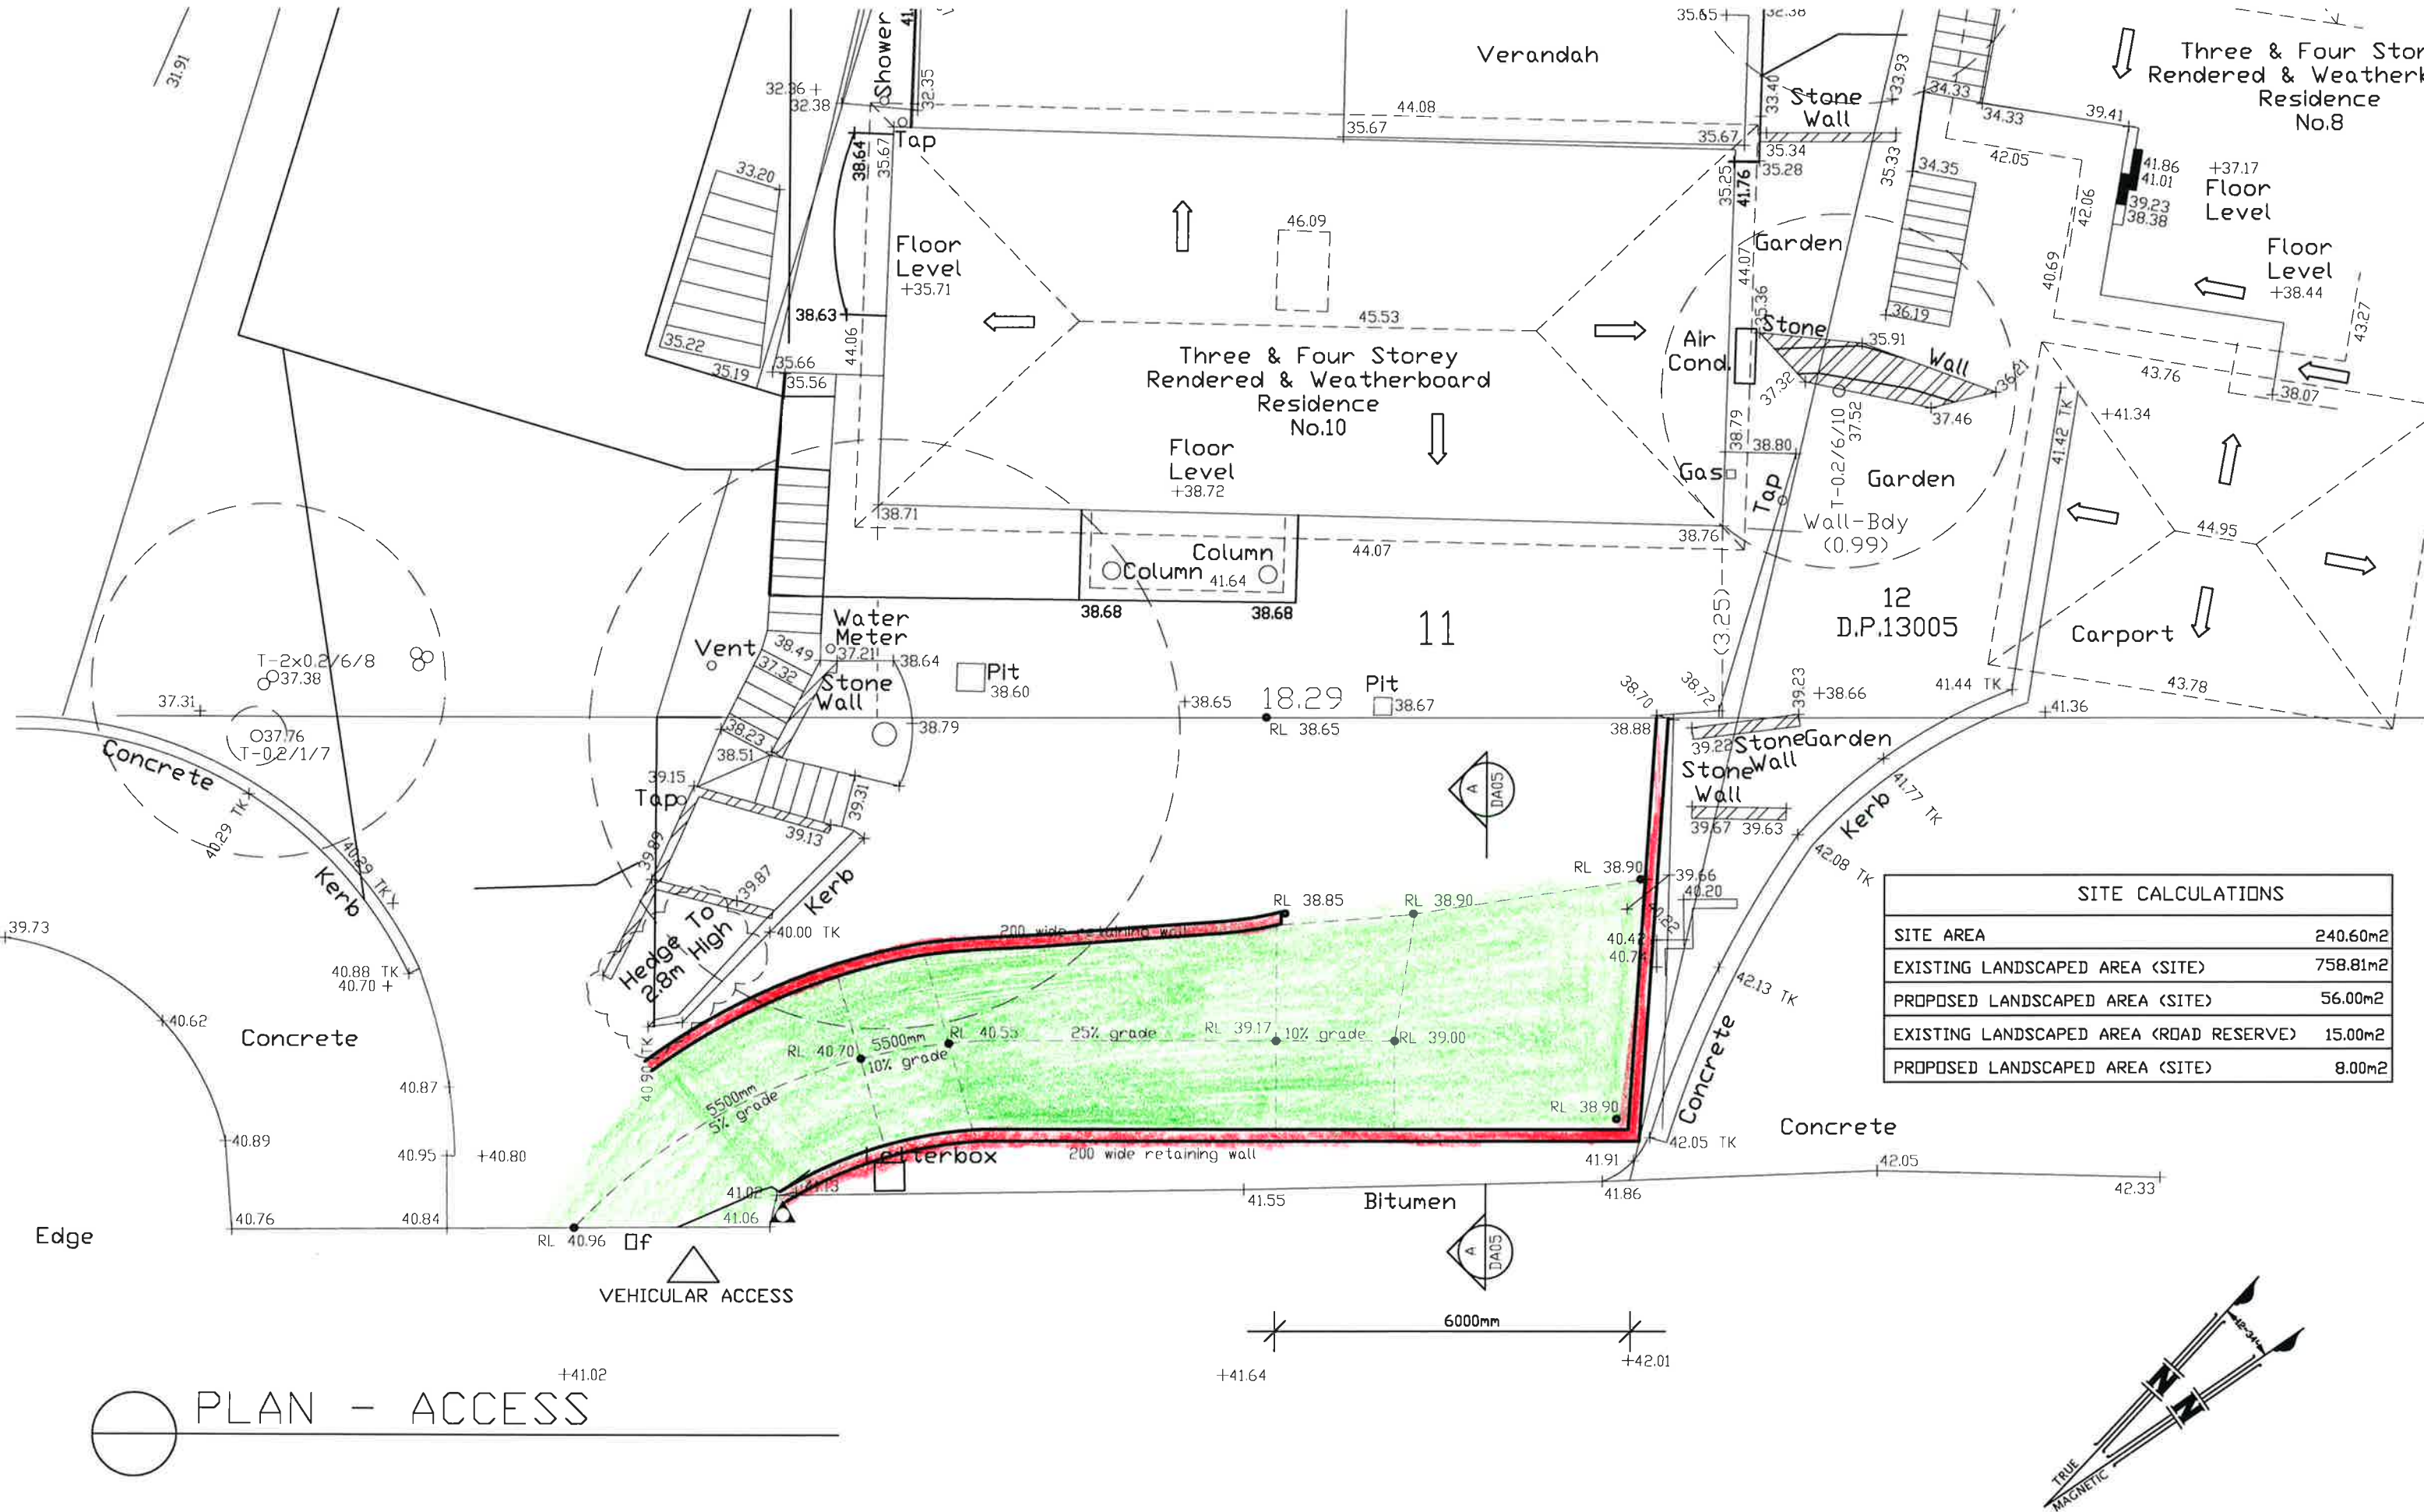

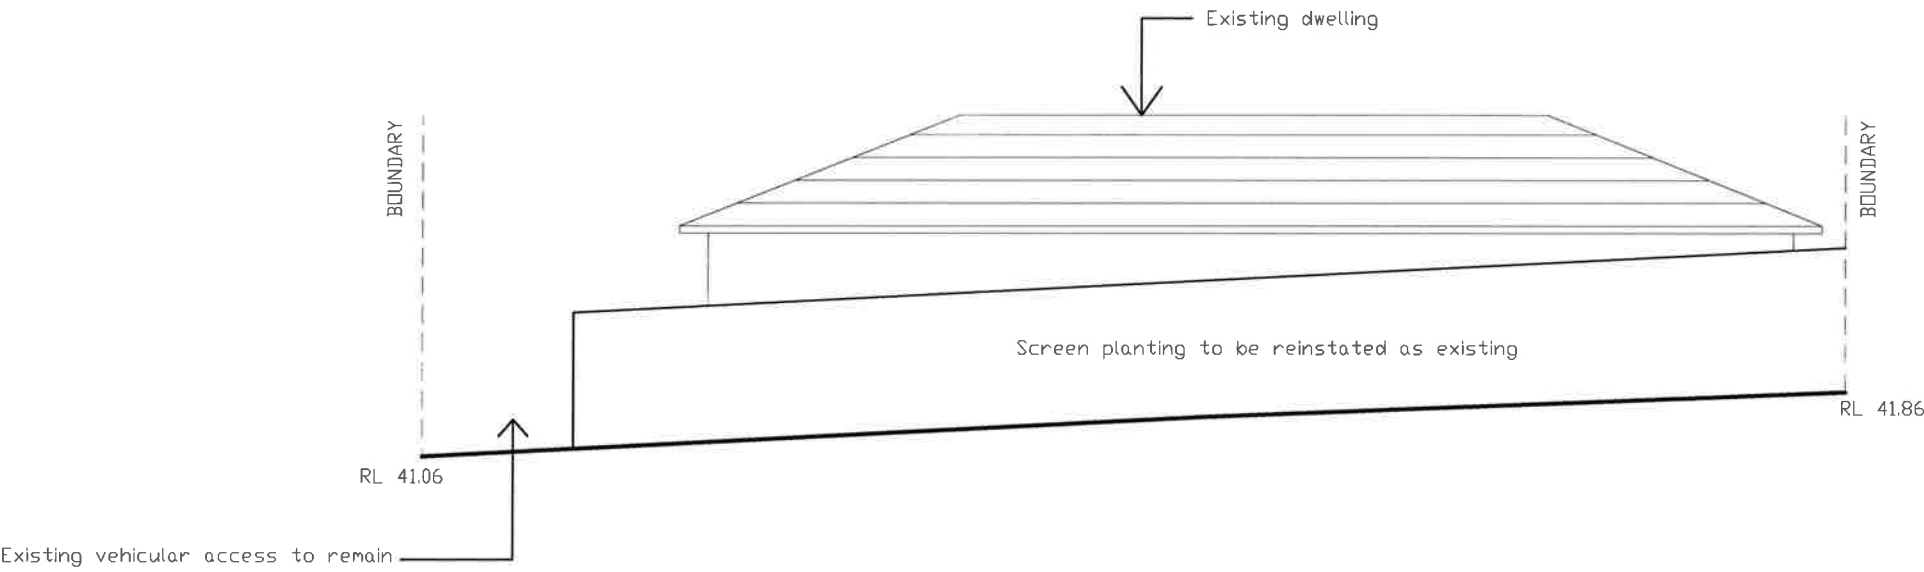

SOUTH-EAST ELEVATION

Front

SOUTH-EAST OR FRONT ELEVATION AS VIEWED FROM FLORIDA ROAD WILL BE AS EXISTING ONCE COMPLETED

All Dimensions are in millimetres  
Written Dimensions preferred to scale  
All measurements to be checked on site  
All work to BCA and AS  
NOT FOR CONSTRUCTION

© COPYRIGHT 2022

Client  
MR G CRANE  
10 FLORIDA ROAD  
PALM BEACH NSW 2108

Project  
ALTERATIONS AND ADDITIONS  
10 FLORIDA ROAD  
PALM BEACH NSW 2108

Drawing  
ELEVATION

DEVELOPMENT APPLICATION



**PETER PRINCI architects**  
ABN 34 315 485 678

P.O. Box 615  
Frenchs Forest NSW 1640  
Email: [peter@pparchitects.com.au](mailto:peter@pparchitects.com.au)  
[www.pparchitects.com.au](http://www.pparchitects.com.au)

Ph: (02) 9452 5661  
Fax: (02) 9452 5662  
Mobile: 0418 166 002

|                       |                          |
|-----------------------|--------------------------|
| Drawn<br><b>PP</b>    | Job No.                  |
| Checked<br><b>PP</b>  | Date<br><b>March '23</b> |
| Scale<br><b>1:200</b> | Issue<br><b>A</b>        |

Drawing No.  
**DA03**

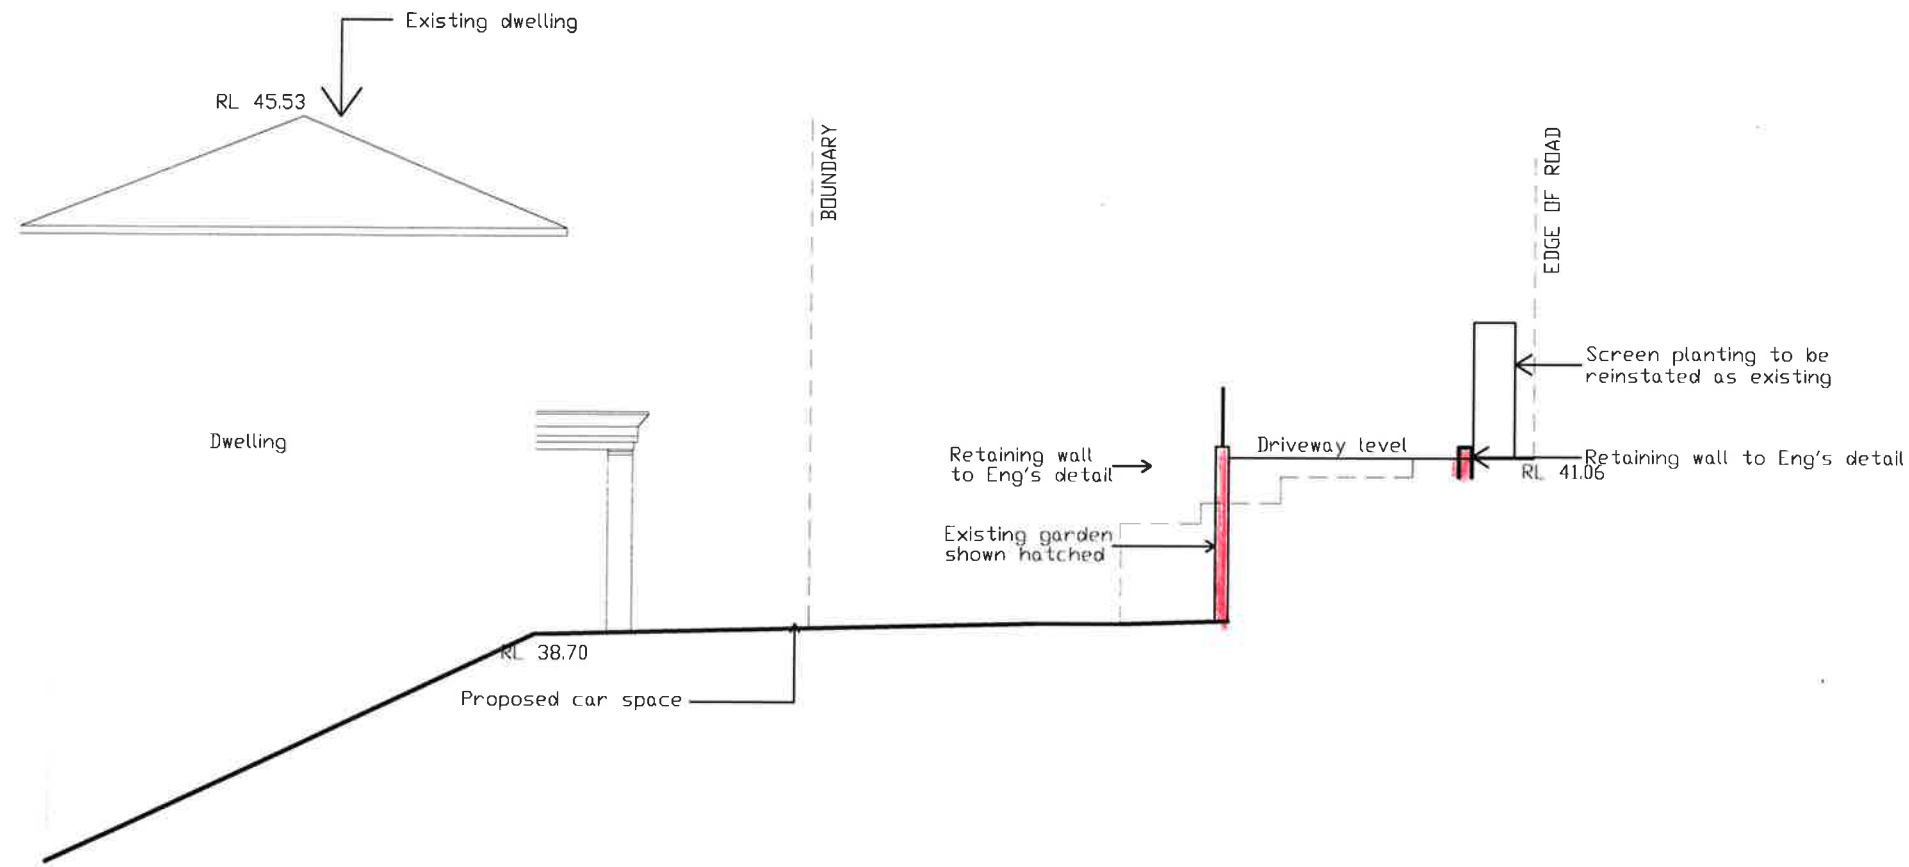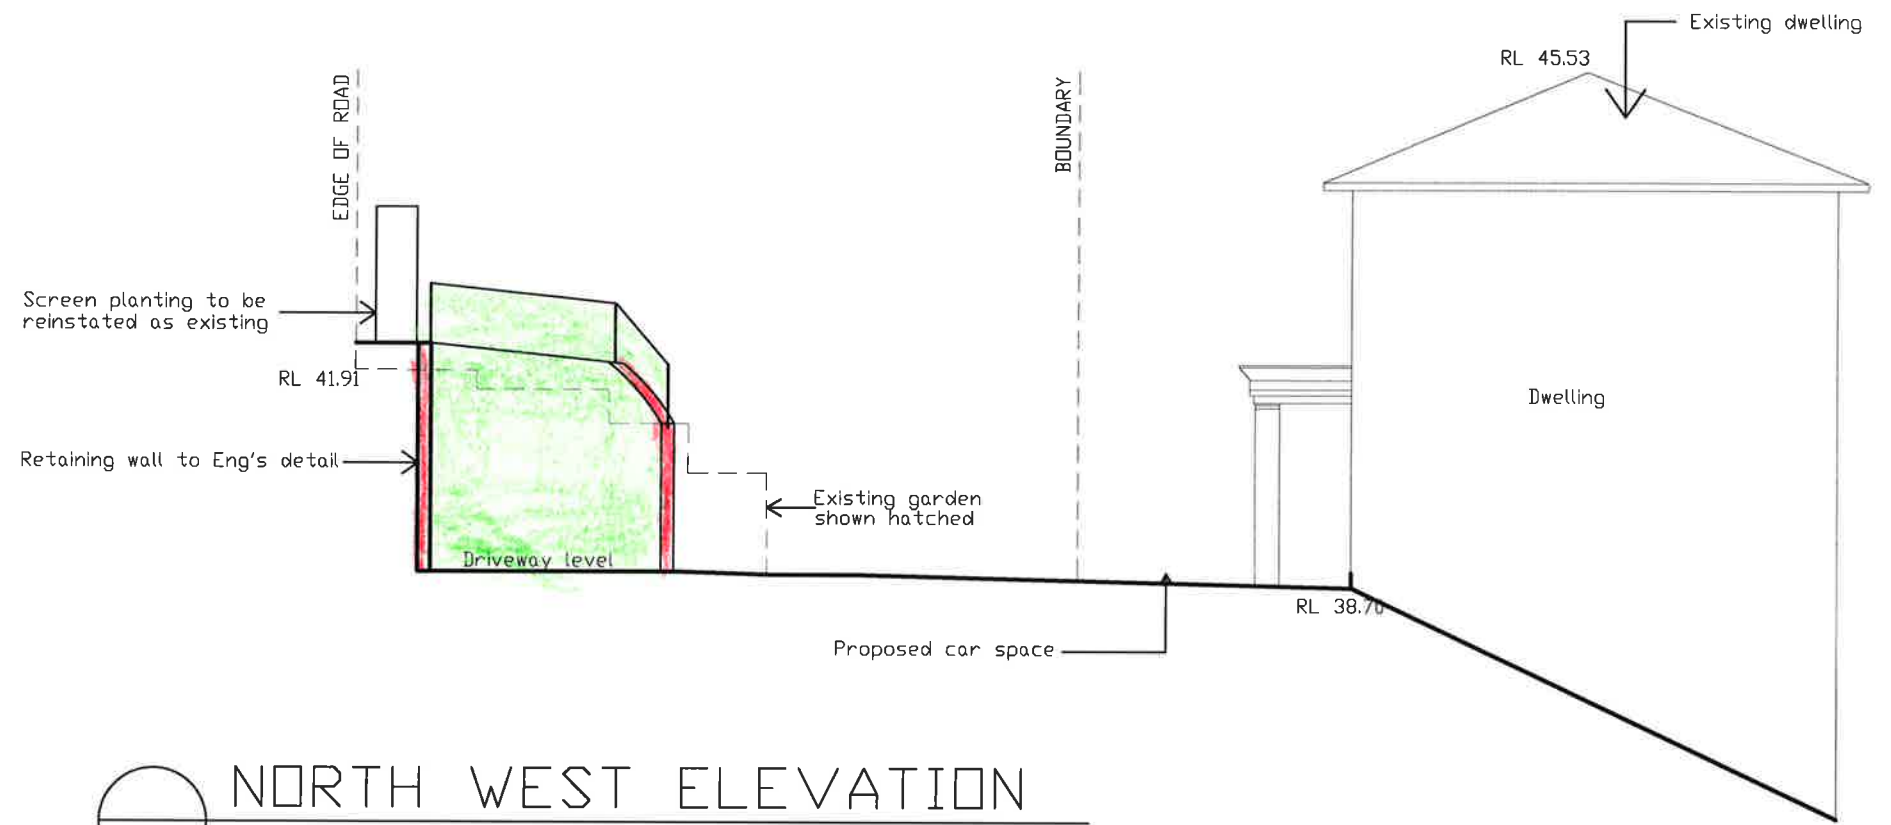

All Dimensions are in millimetres  
Written Dimensions preferred to scale  
All measurements to be checked on site  
All work to BCA and AS  
NOT FOR CONSTRUCTION

© COPYRIGHT 2022

Client  
MR G CRANE  
10 FLORIDA ROAD  
PALM BEACH NSW 2108

Project  
ALTERATIONS AND ADDITIONS  
10 FLORIDA ROAD  
PALM BEACH NSW 2108


Drawing  
ELEVATIONS

DEVELOPMENT APPLICATION

**PETER PRINCI architects**  
ABN 34 315 485 678  
P.O. Box 615  
Frenchs Forest NSW 1640  
Email: peter@pparchitects.com.au  
www.pparchitects.com.au  
Ph: (02) 9452 5661  
Fax: (02) 9452 5662  
Mobile: 0418 166 002

|                |                   |
|----------------|-------------------|
| Drawn<br>PP    | Job No.           |
| Checked<br>PP  | Date<br>March '23 |
| Scale<br>1:100 | Issue<br>A        |

Drawing No  
DA04

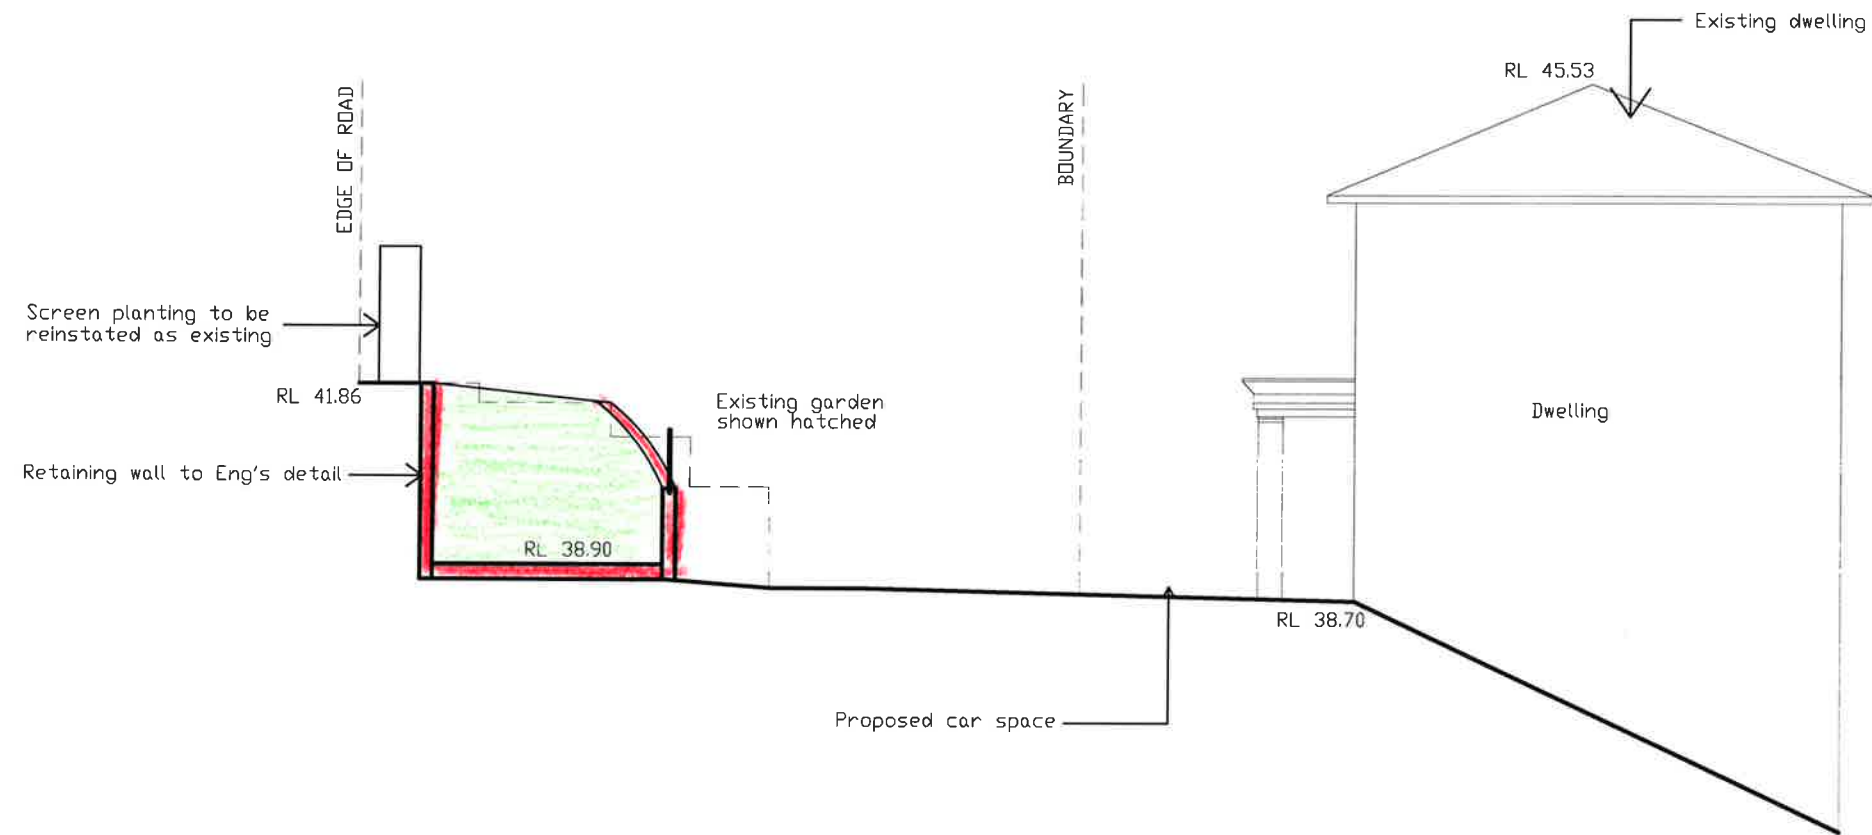

SECTION A-A

All Dimensions are in millimetres  
Written Dimensions preferred to scale  
All measurements to be checked on site  
All work to BCA and AS  
NOT FOR CONSTRUCTION

© COPYRIGHT 2022

Client  
MR G CRANE  
10 FLORIDA ROAD  
PALM BEACH NSW 2108

Project  
ALTERATIONS AND ADDITIONS  
10 FLORIDA ROAD  
PALM BEACH NSW 2108

Drawing  
SECTION A-A


DEVELOPMENT APPLICATION

**PETER PRINCI architects**  
ABN 34 315 485 678  
P.O. Box 615  
Frenchs Forest NSW 1640  
Email: peter@pparchitects.com.au  
www.pparchitects.com.au  
Ph: (02) 9452 5661  
Fax: (02) 9452 5662  
Mobile: 0418 166 002

|                 |                    |
|-----------------|--------------------|
| Drawn:<br>PP    | Job No.:           |
| Checked:<br>PP  | Date:<br>March '23 |
| Scale:<br>1:100 | Issue:<br>A        |

Drawing No.  
DA05



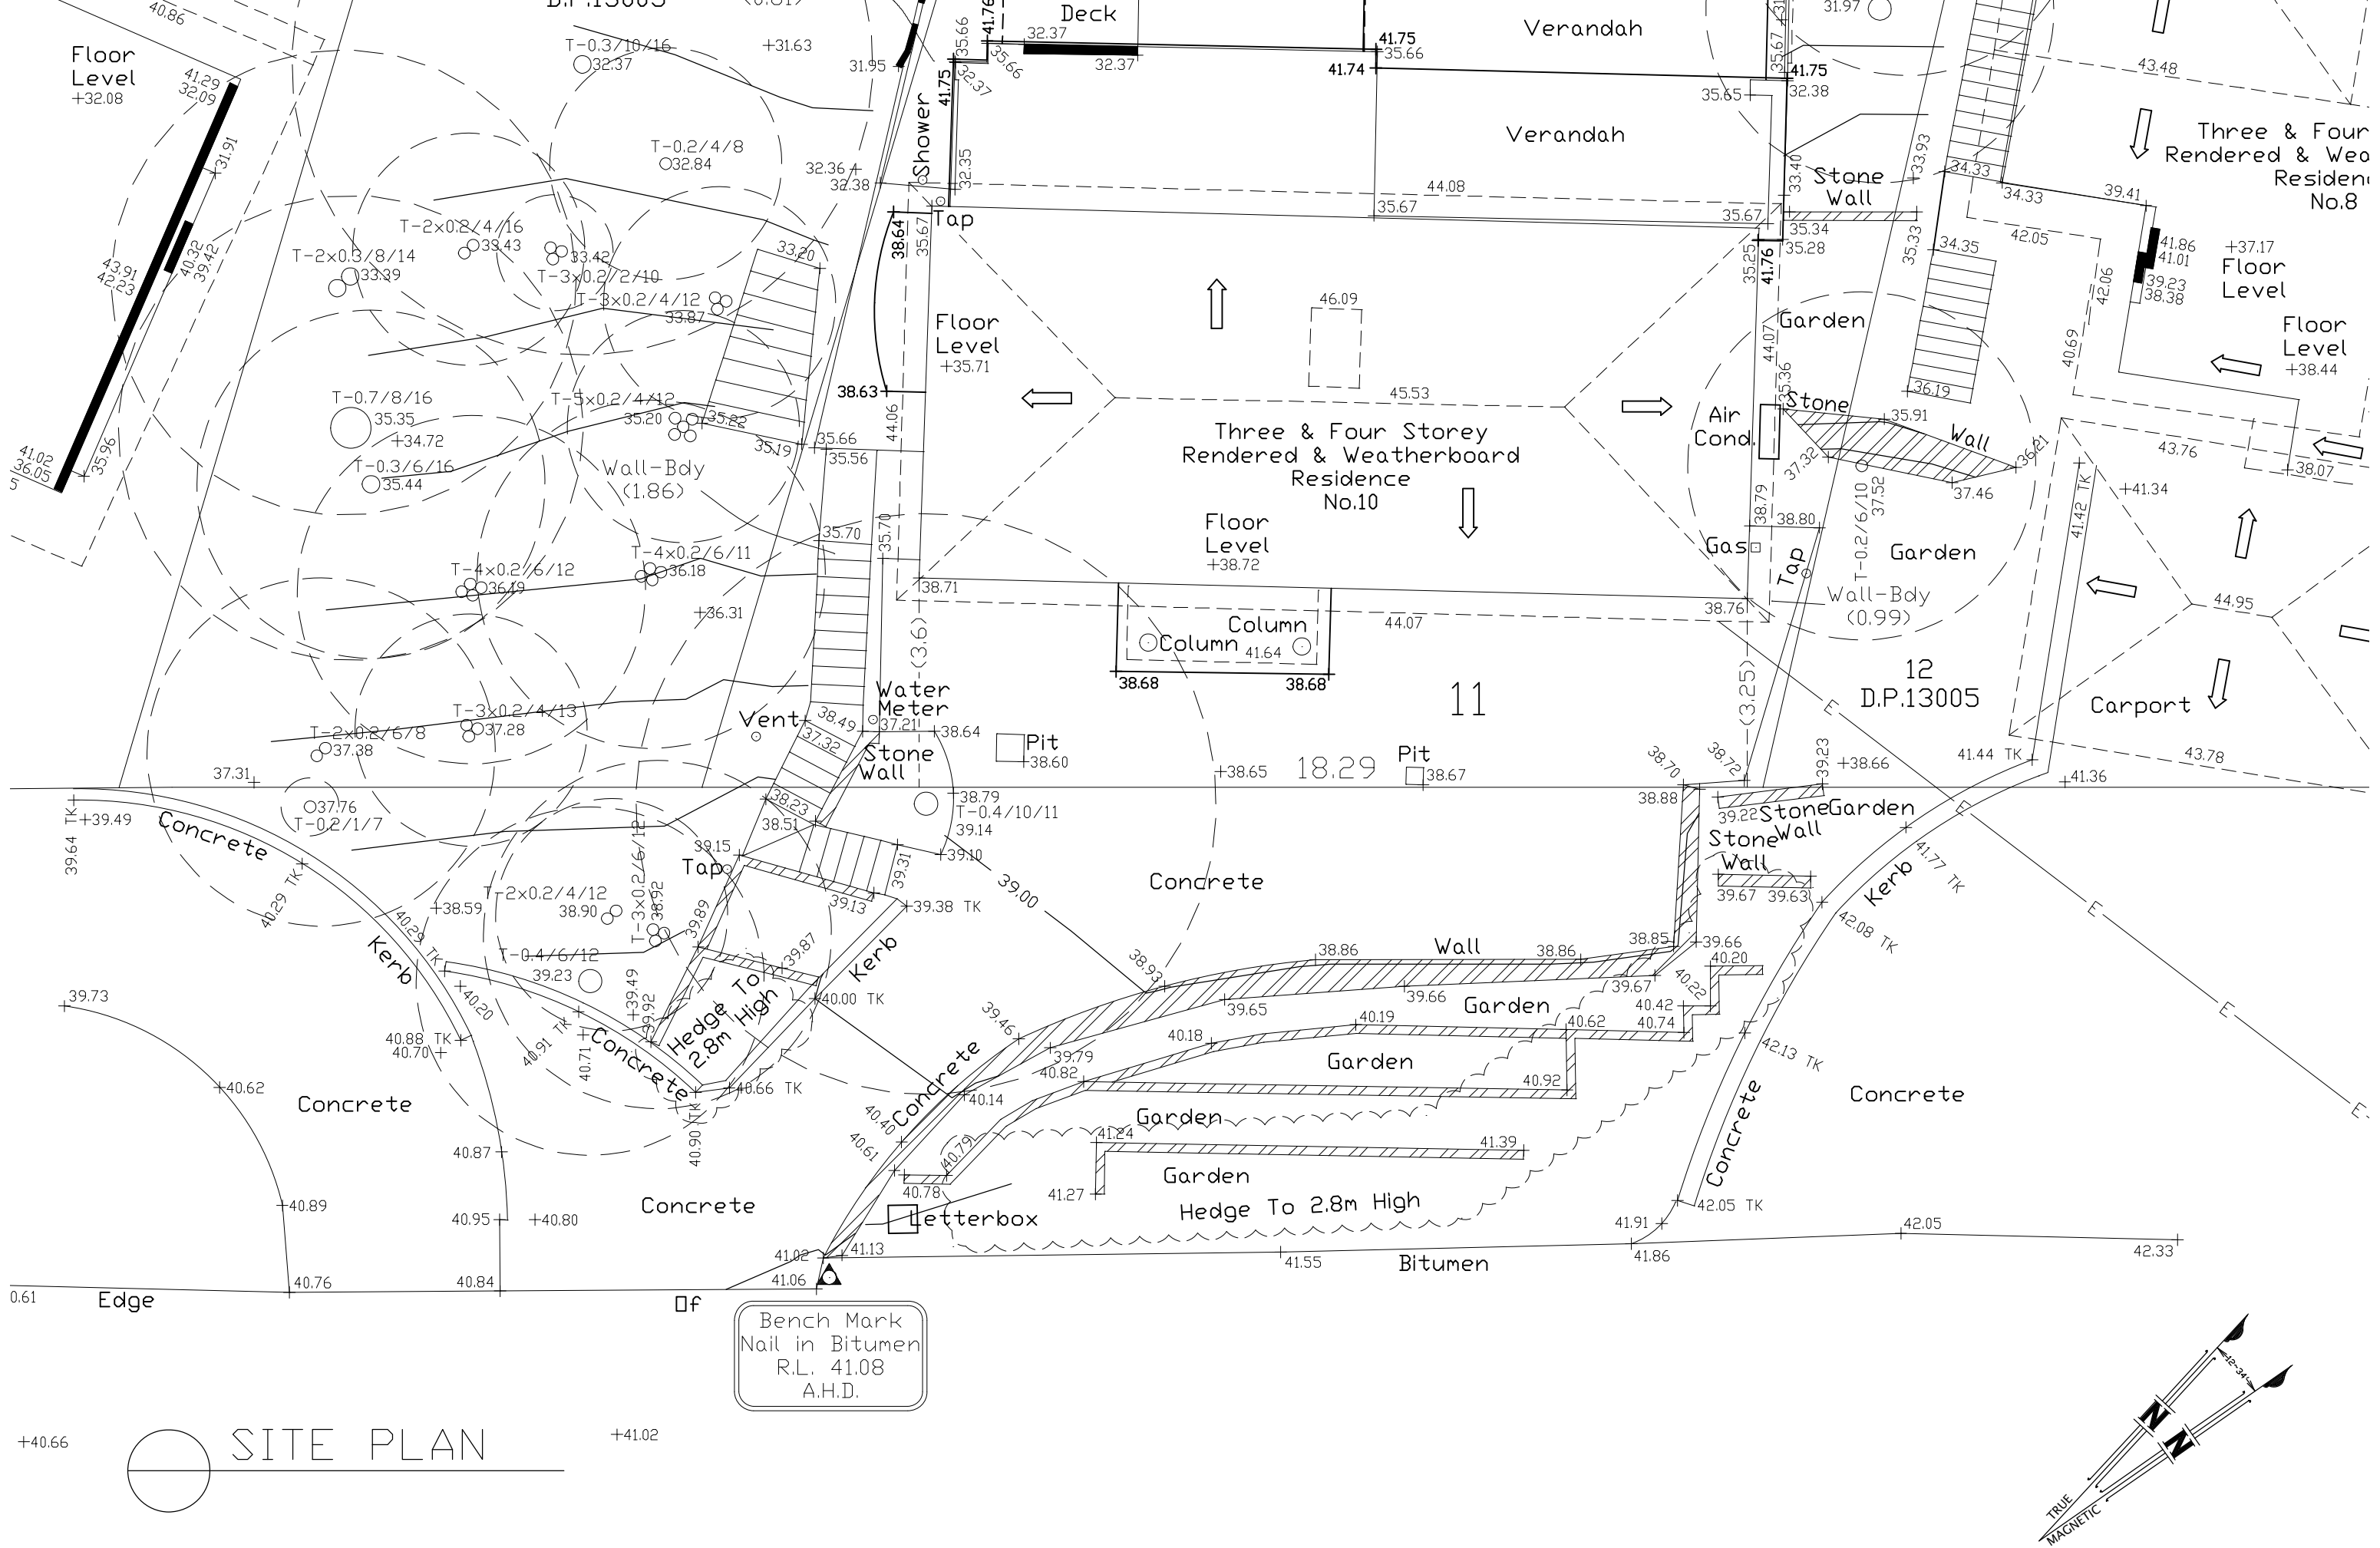

# SITE PLAN

All Dimensions are in millimetres  
Written Dimensions preferred to scale  
All measurements to be checked on site  
All work to BCA and AS  
NOT FOR CONSTRUCTION

© COPYRIGHT 2022

Client  
MR G CRANE  
10 FLORIDA ROAD  
PALM BEACH NSW 2108

Project  
ALTERATIONS AND ADDITIONS  
10 FLORIDA ROAD  
PALM BEACH NSW 2108

Drawing  
EXISTING SITE PLAN

DEVELOPMENT APPLICATION

**PETER PRINCI architects**  
ABN 34 315 485 678  
P.O. Box 615  
Frenchs Forest NSW 1640  
Email: peter@pparchitects.com.au  
www.pparchitects.com.au  
Ph: (02) 9452 5661  
Fax: (02) 9452 5662  
Mobile: 0418 166 002

|                |                   |
|----------------|-------------------|
| Drawn<br>PP    | Job No.           |
| Checked<br>PP  | Date<br>March '23 |
| Scale<br>1:100 | Issue<br>A        |

Drawing No.  
E 01