



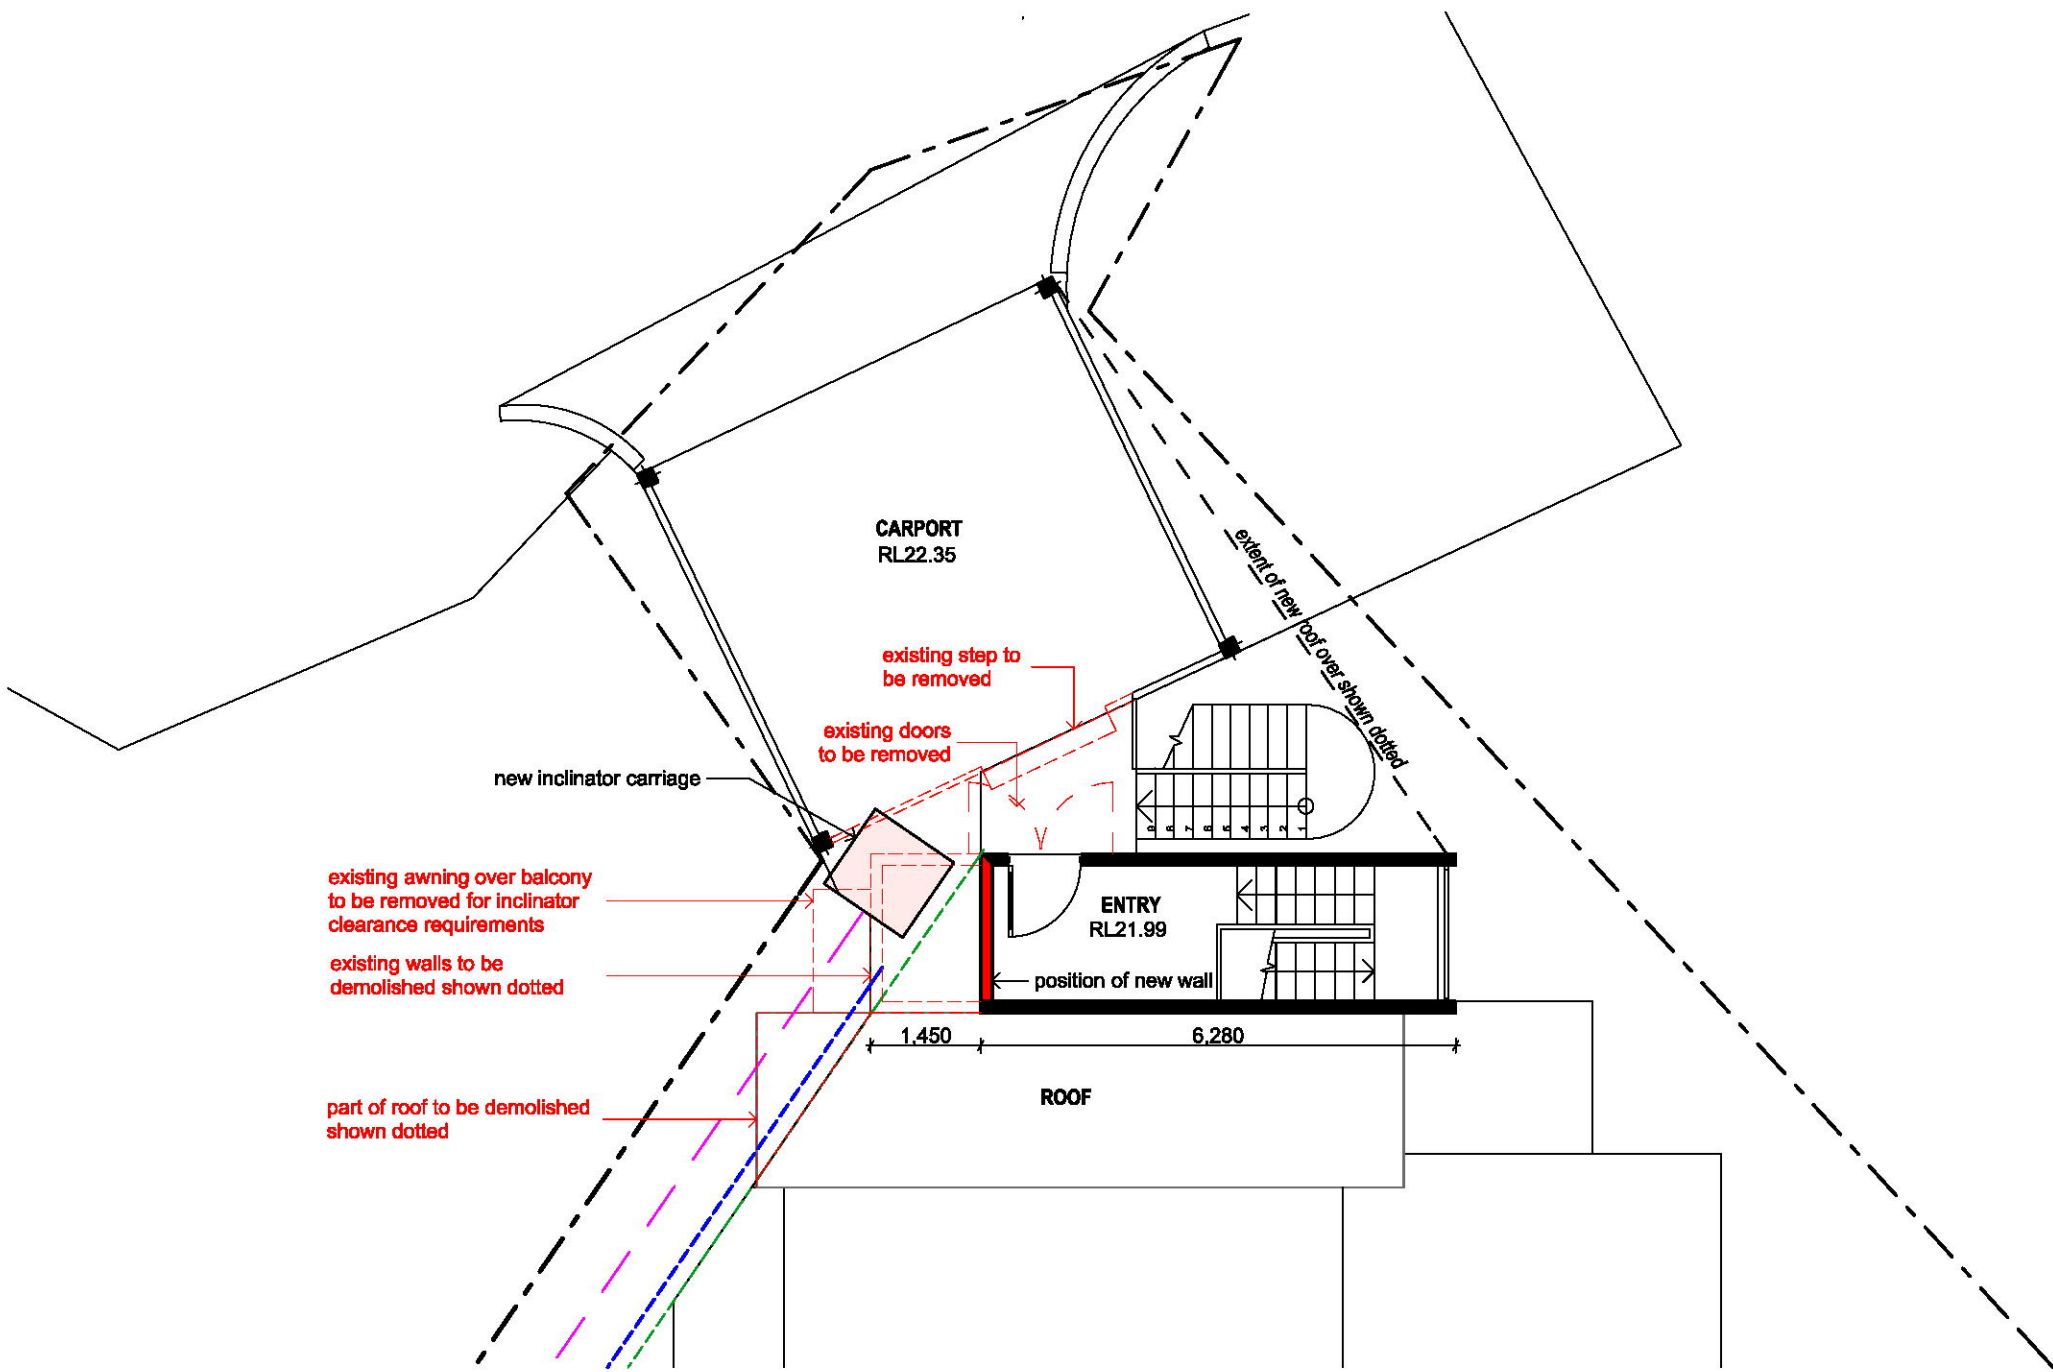


ENTRY/CARPORT LEVEL  
1:100

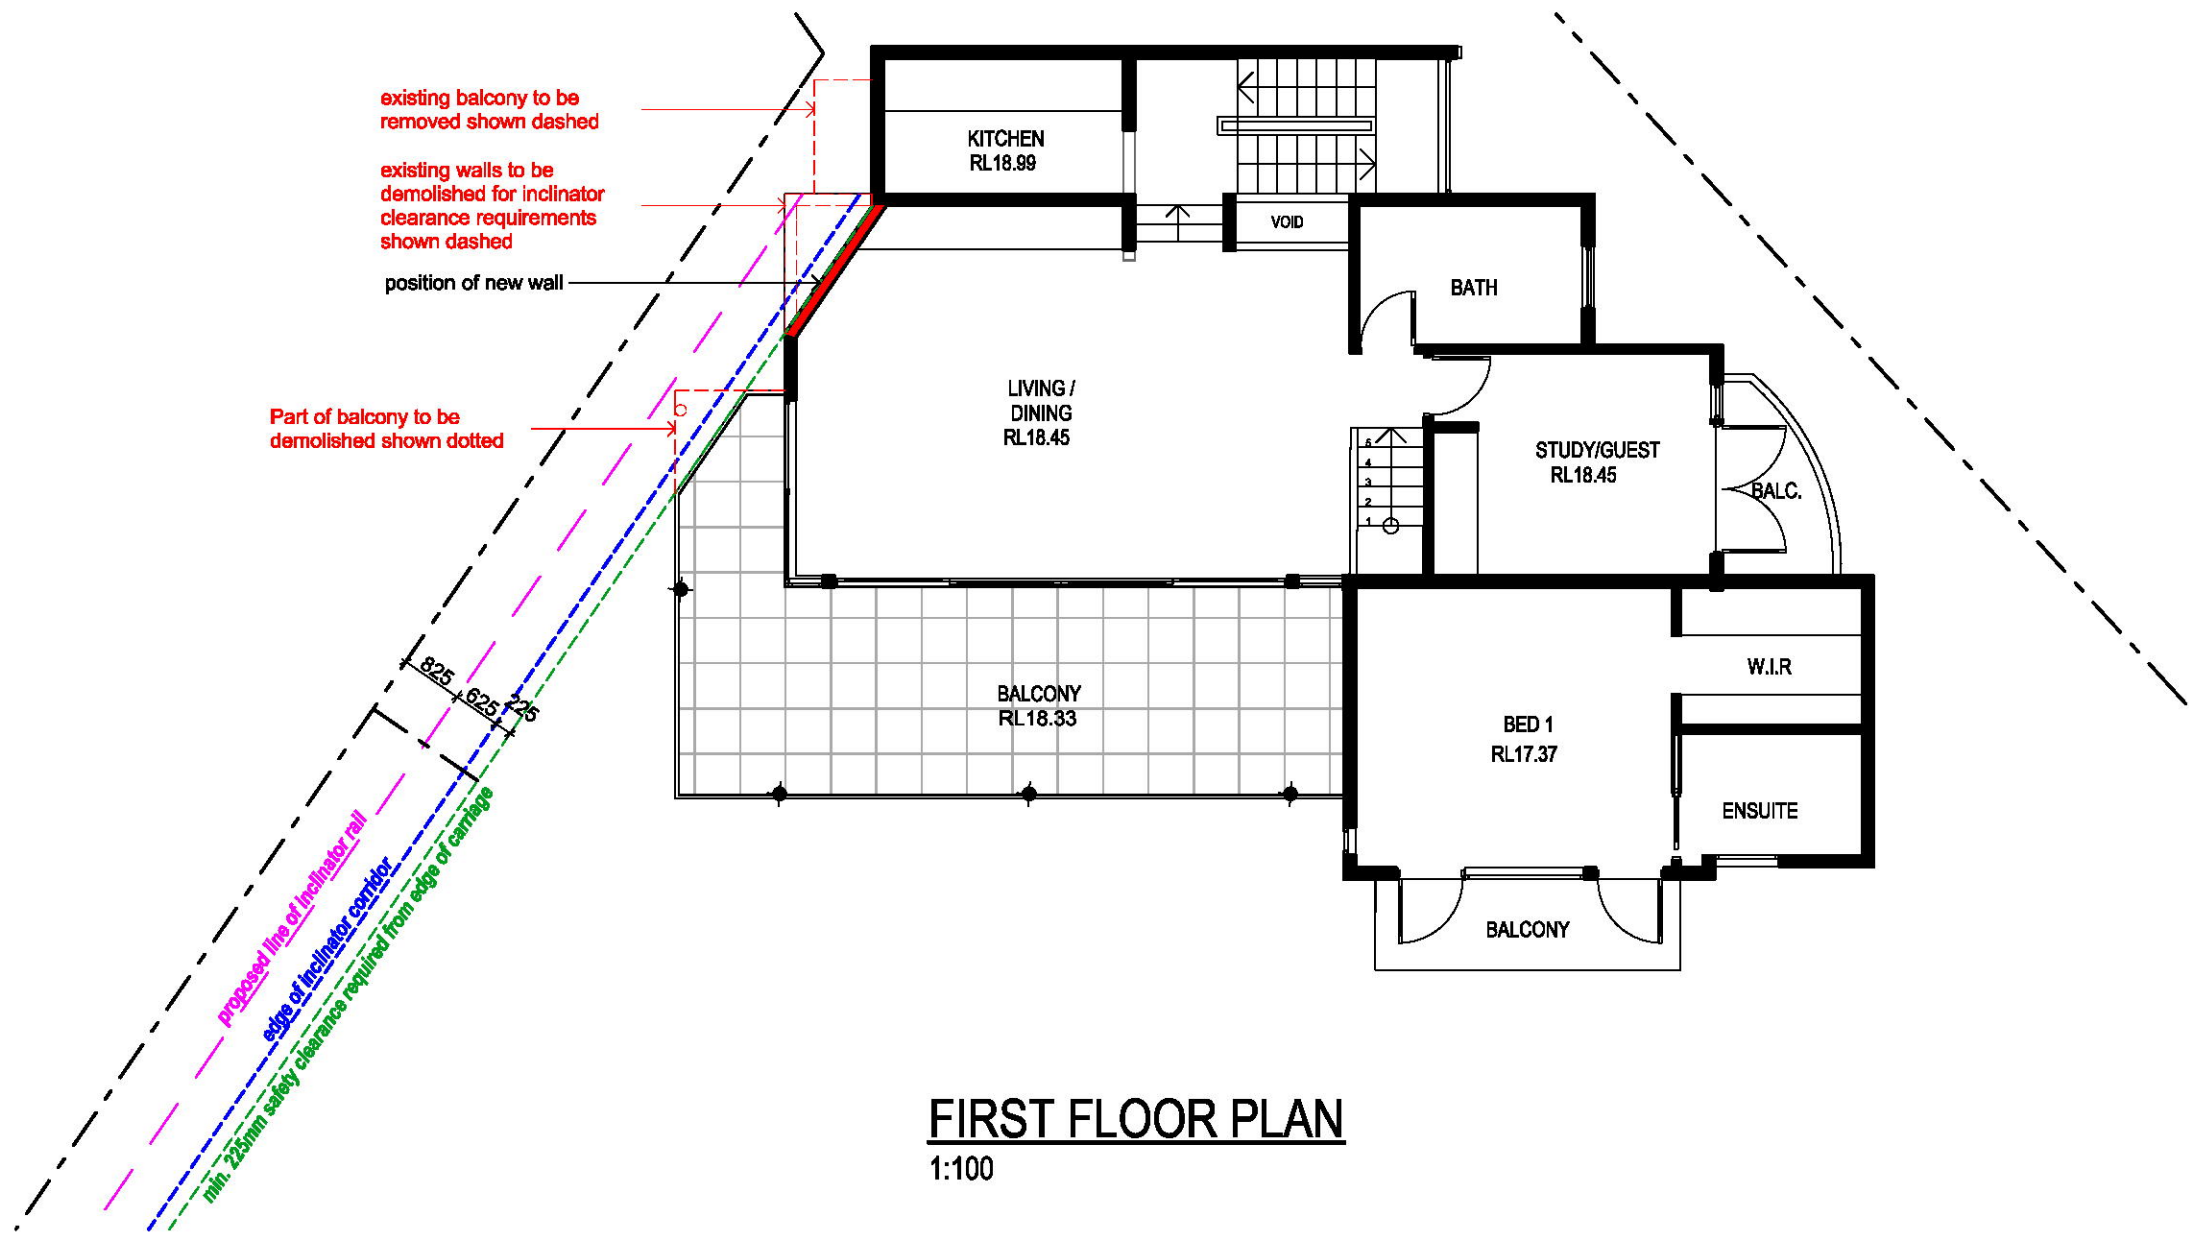


FIRST FLOOR PLAN  
1:100


THIS PLAN TO BE READ IN CONJUNCTION WITH  
MOD2017/0042  
NORTHERN BEACHES COUNCIL

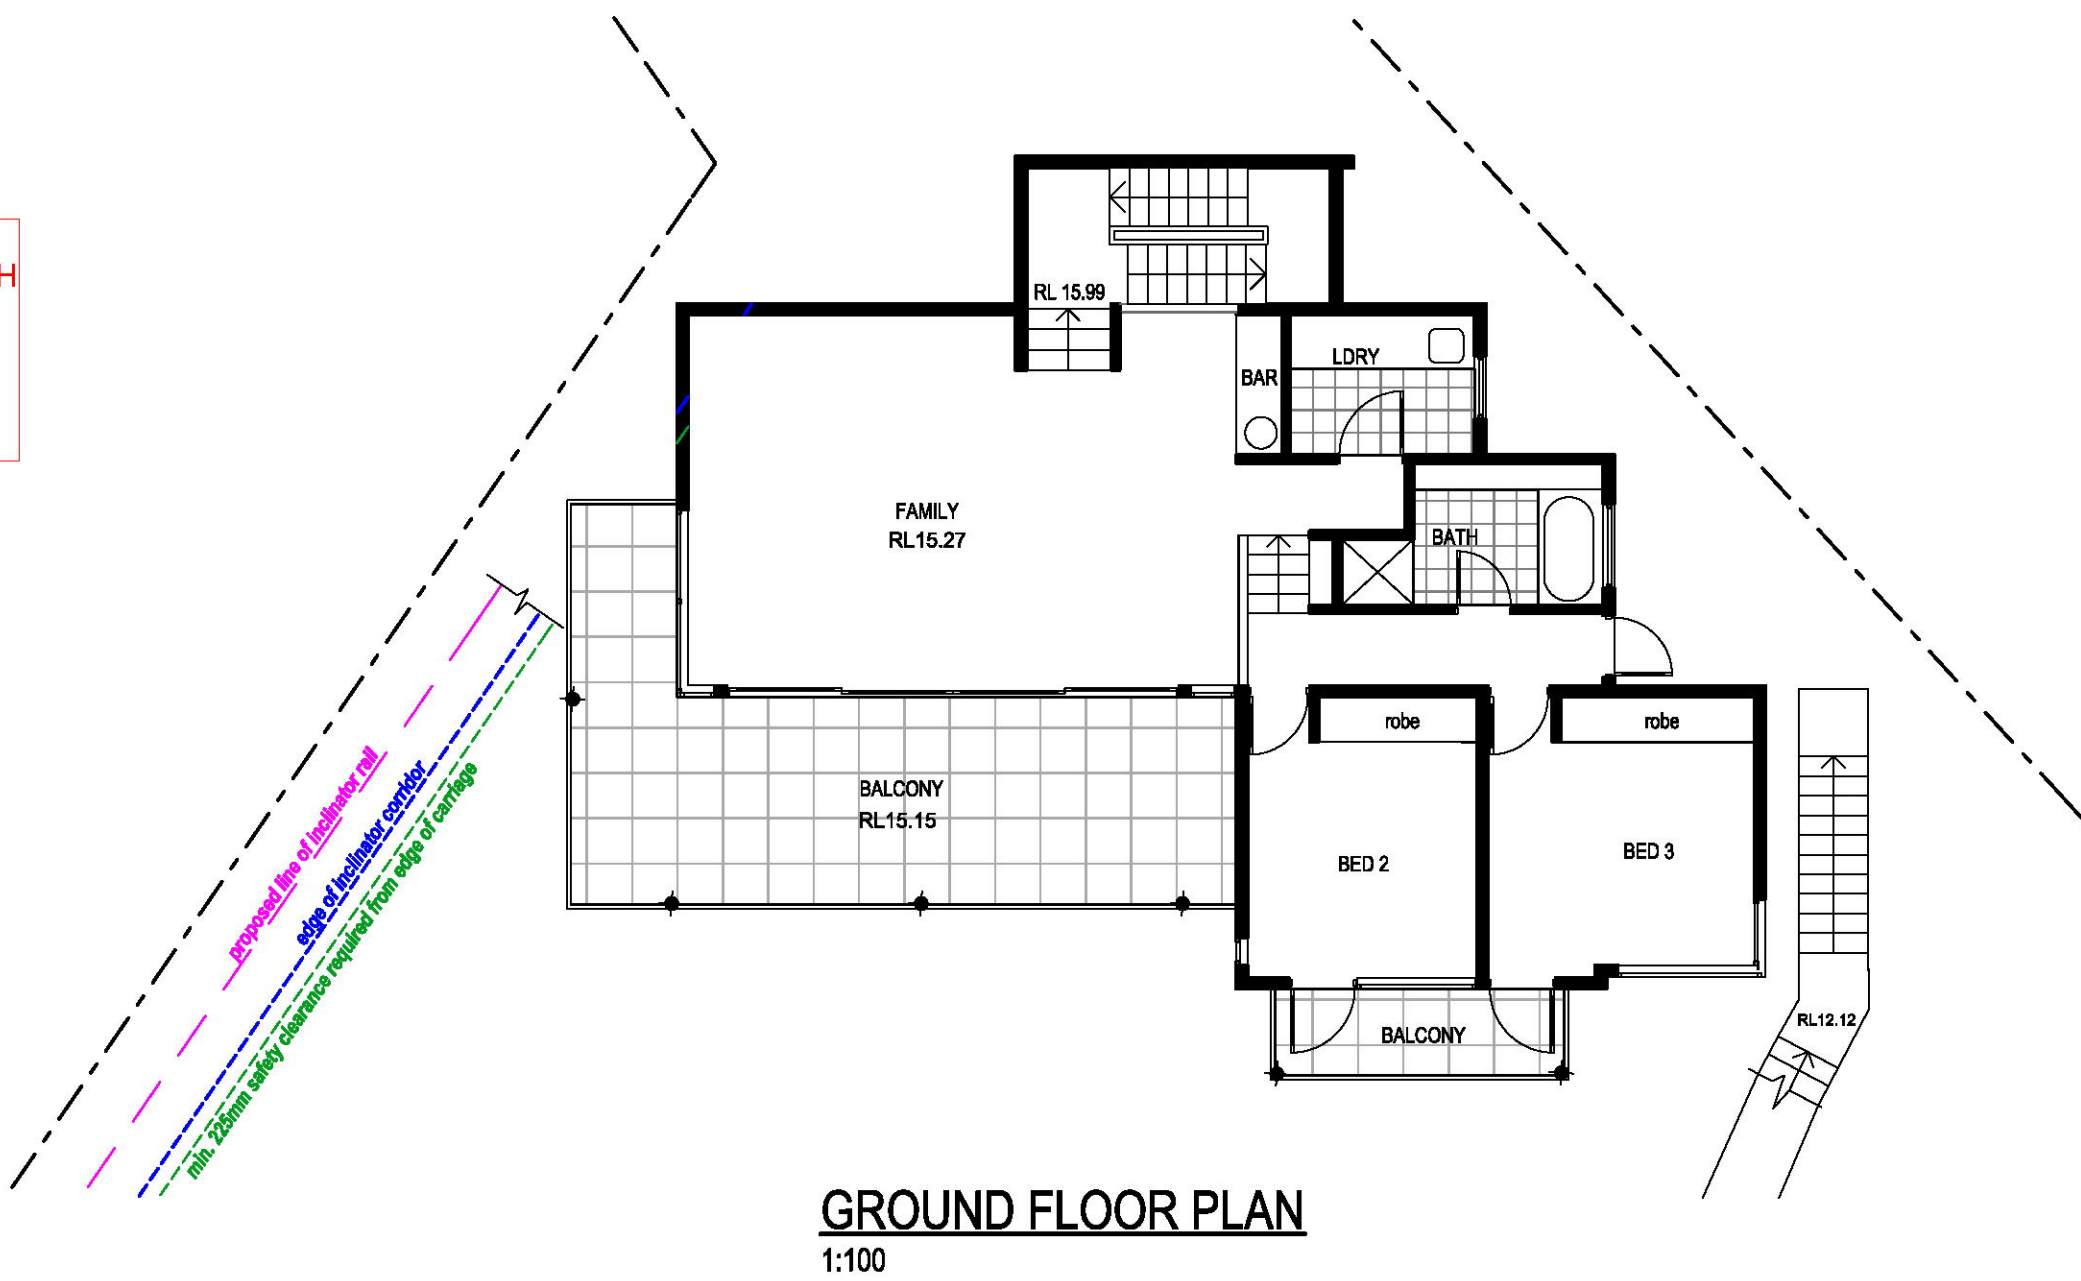


GROUND FLOOR PLAN  
1:100

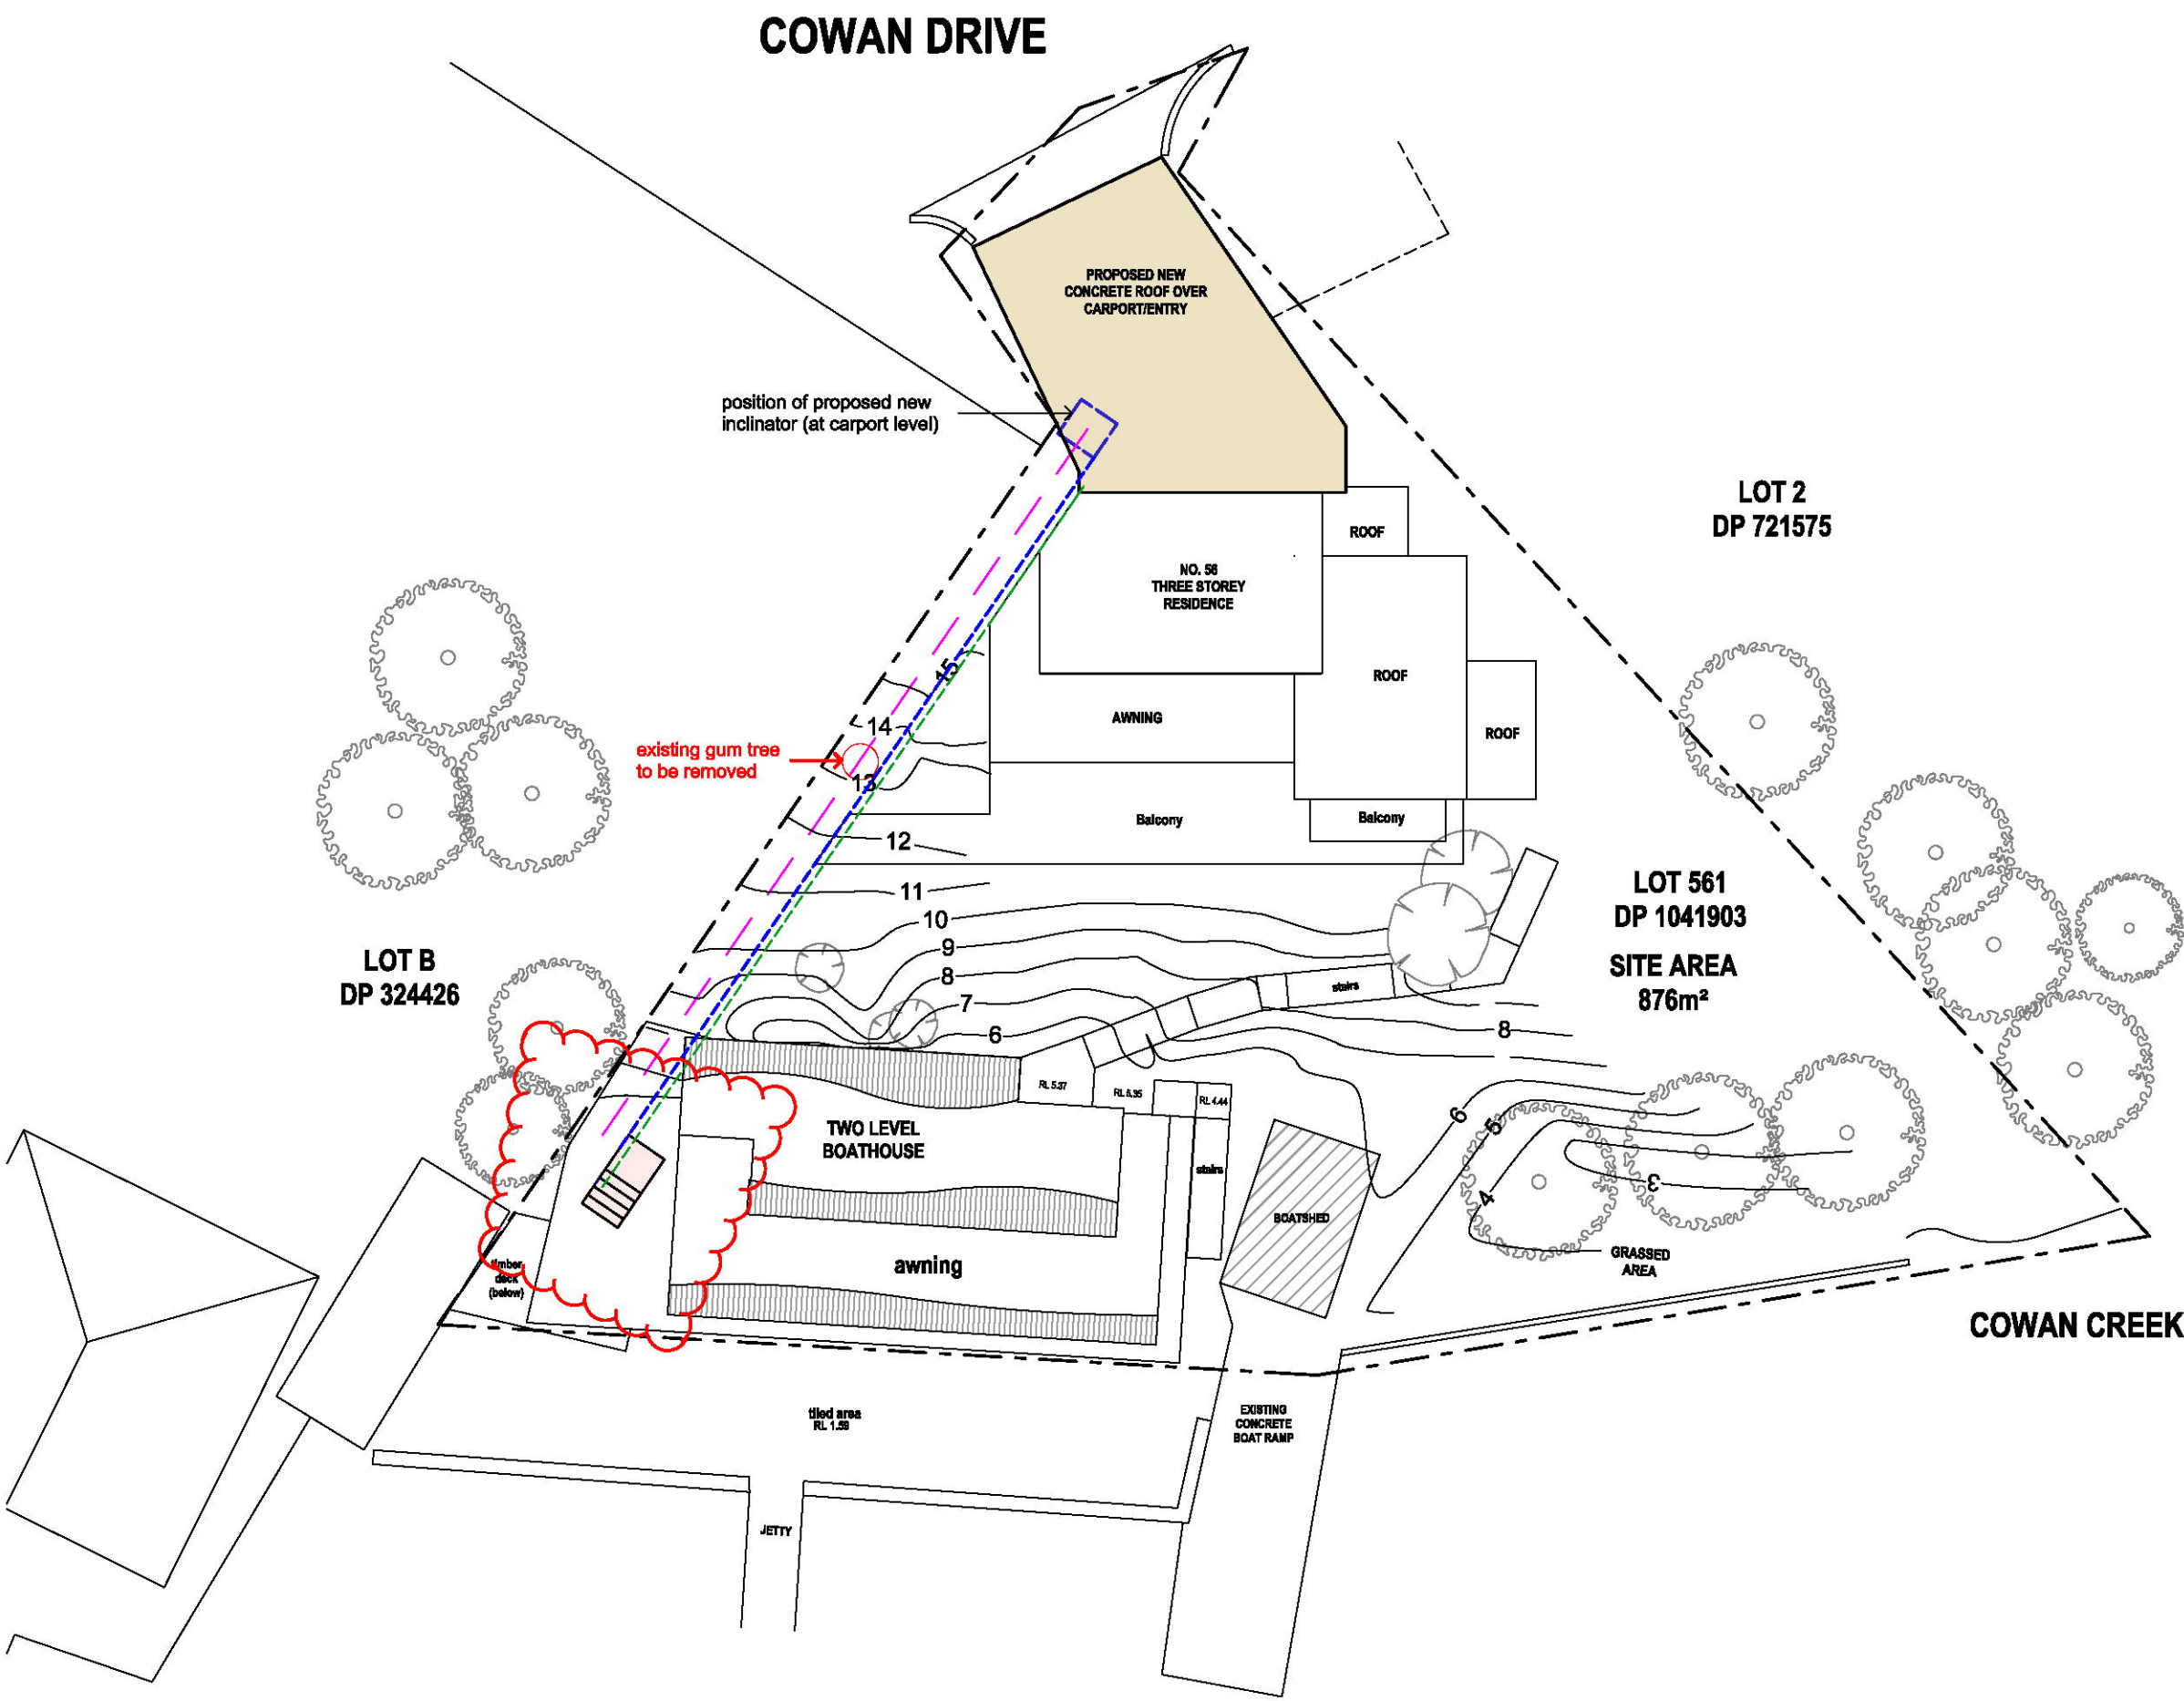

SITE & ROOF PLAN  
1:200

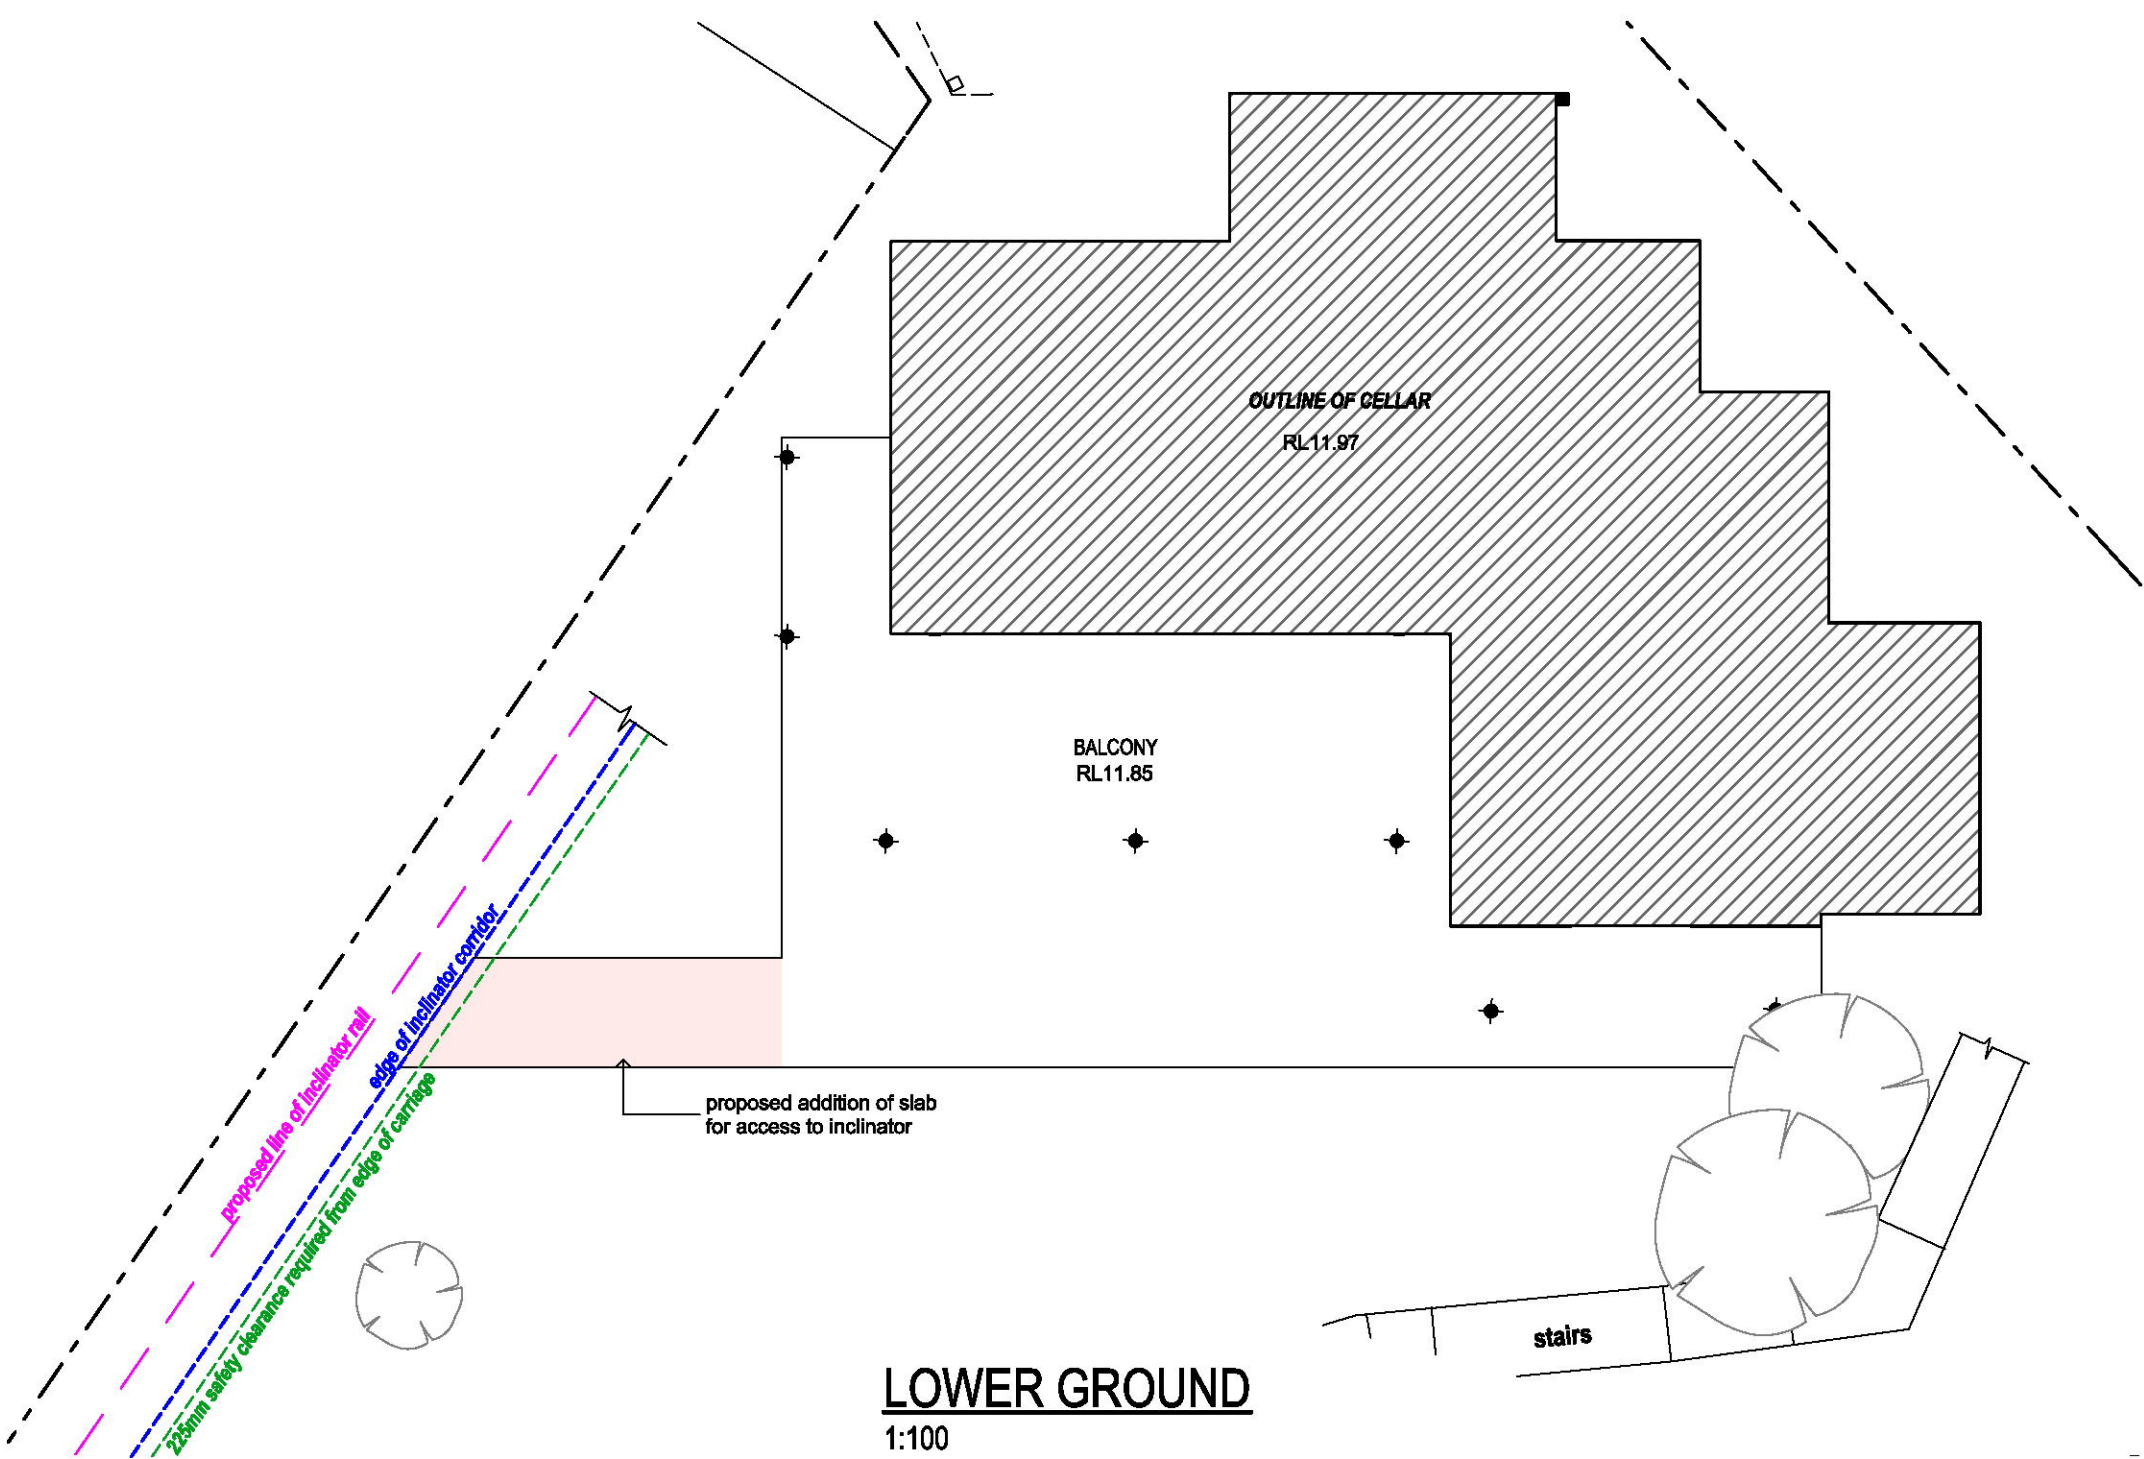

LOWER GROUND  
1:100

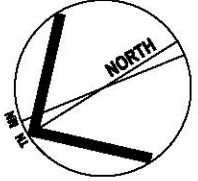

LEGEND

- Proposed line of inclinator rail
- edge of inclinator corridor
- clearance gap required

|       |            |                       |
|-------|------------|-----------------------|
| B     | 23/02/2017 | Section 96 submission |
| A     | 01/12/2015 | DA issue for Council  |
| ISSUE | DATE       | DESCRIPTION           |

**ARCHI SPECTRUM**  
Sulla CS, 8 Allen St, Waterloo NSW 2017  
ph: (02) 8003 4074 mob: (0419) 870 108  
fax: (02) 8003 9574 email: office@archispectrum.com.au  
A.S.N. 40 895 037 144


PROJECT:  
Proposed inclinator & associated  
building modifications  
56 Cowan Drive, Cottage Point  
CLD:

Peter Georges  
56 Cowan Drive, Cottage Point


SHEET TITLE:

FLOOR PLANS

SCALE: 1:100, 1:200@ A1 SHEET SIZE: DWG NO: REVISION:  
DRAWN: RGV A1 DA01 b

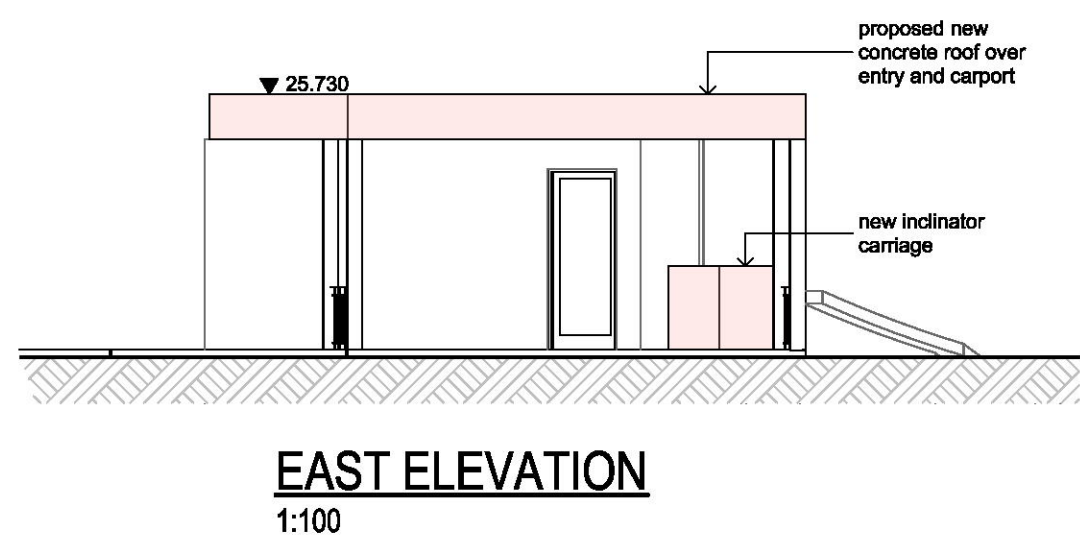


**EAST ELEVATION**  
1:100

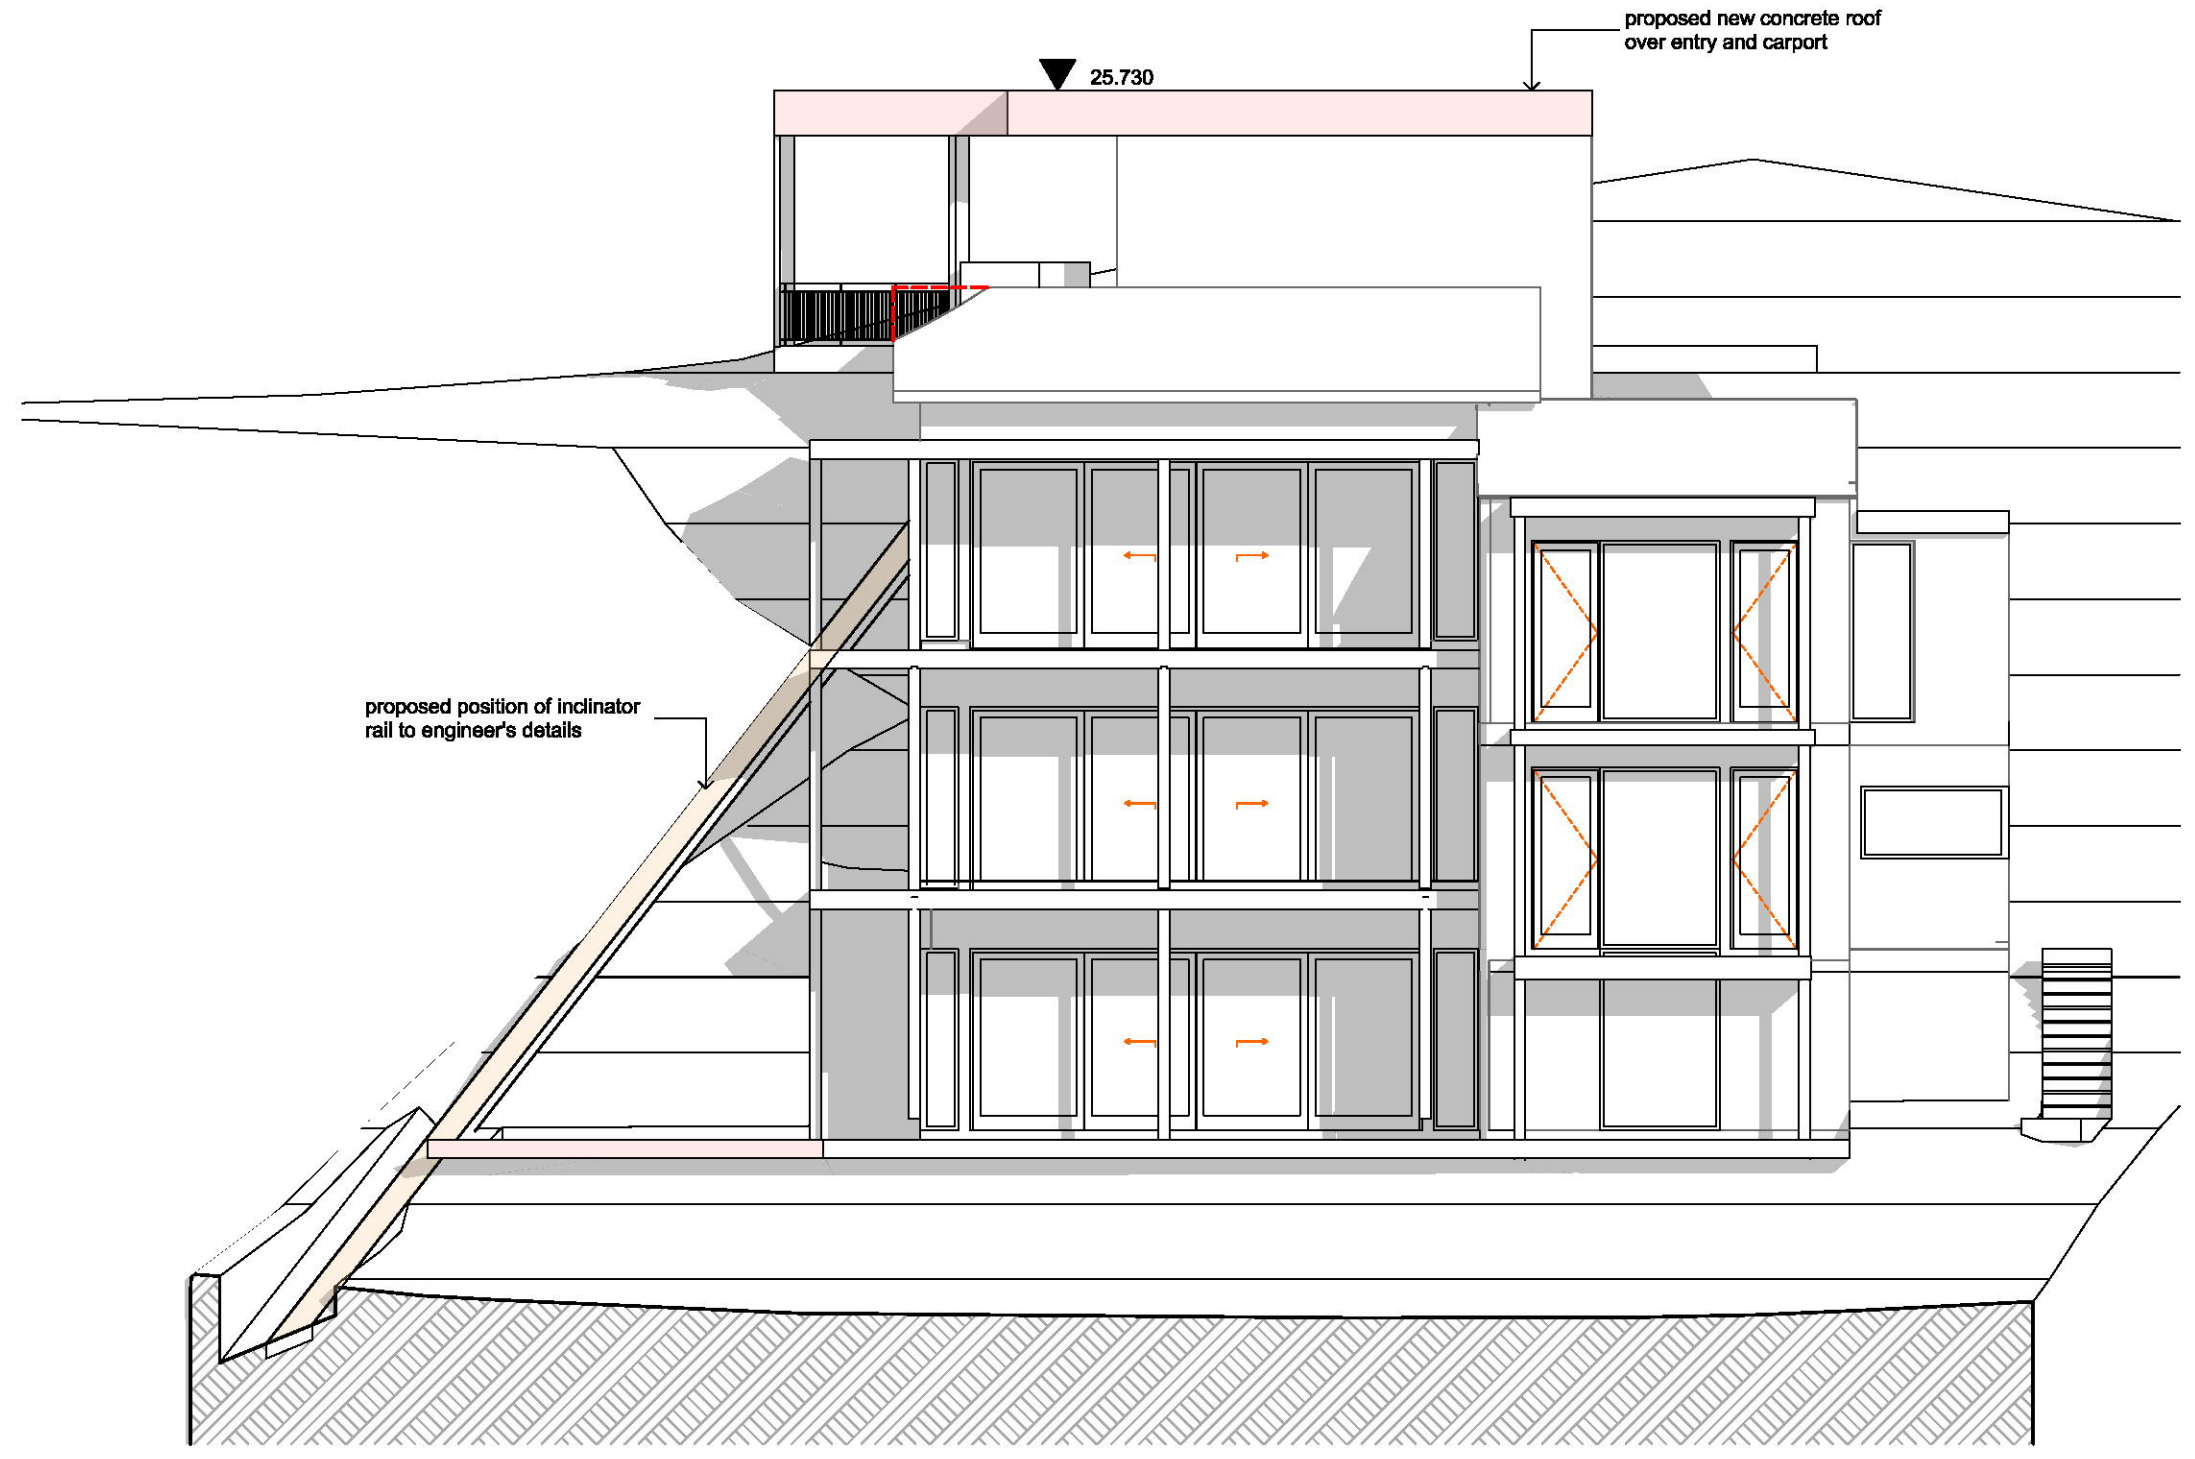


**WEST ELEVATION**  
1:100


THIS PLAN TO BE READ IN CONJUNCTION WITH  
MOD2017/0042  
NORTHERN BEACHES COUNCIL

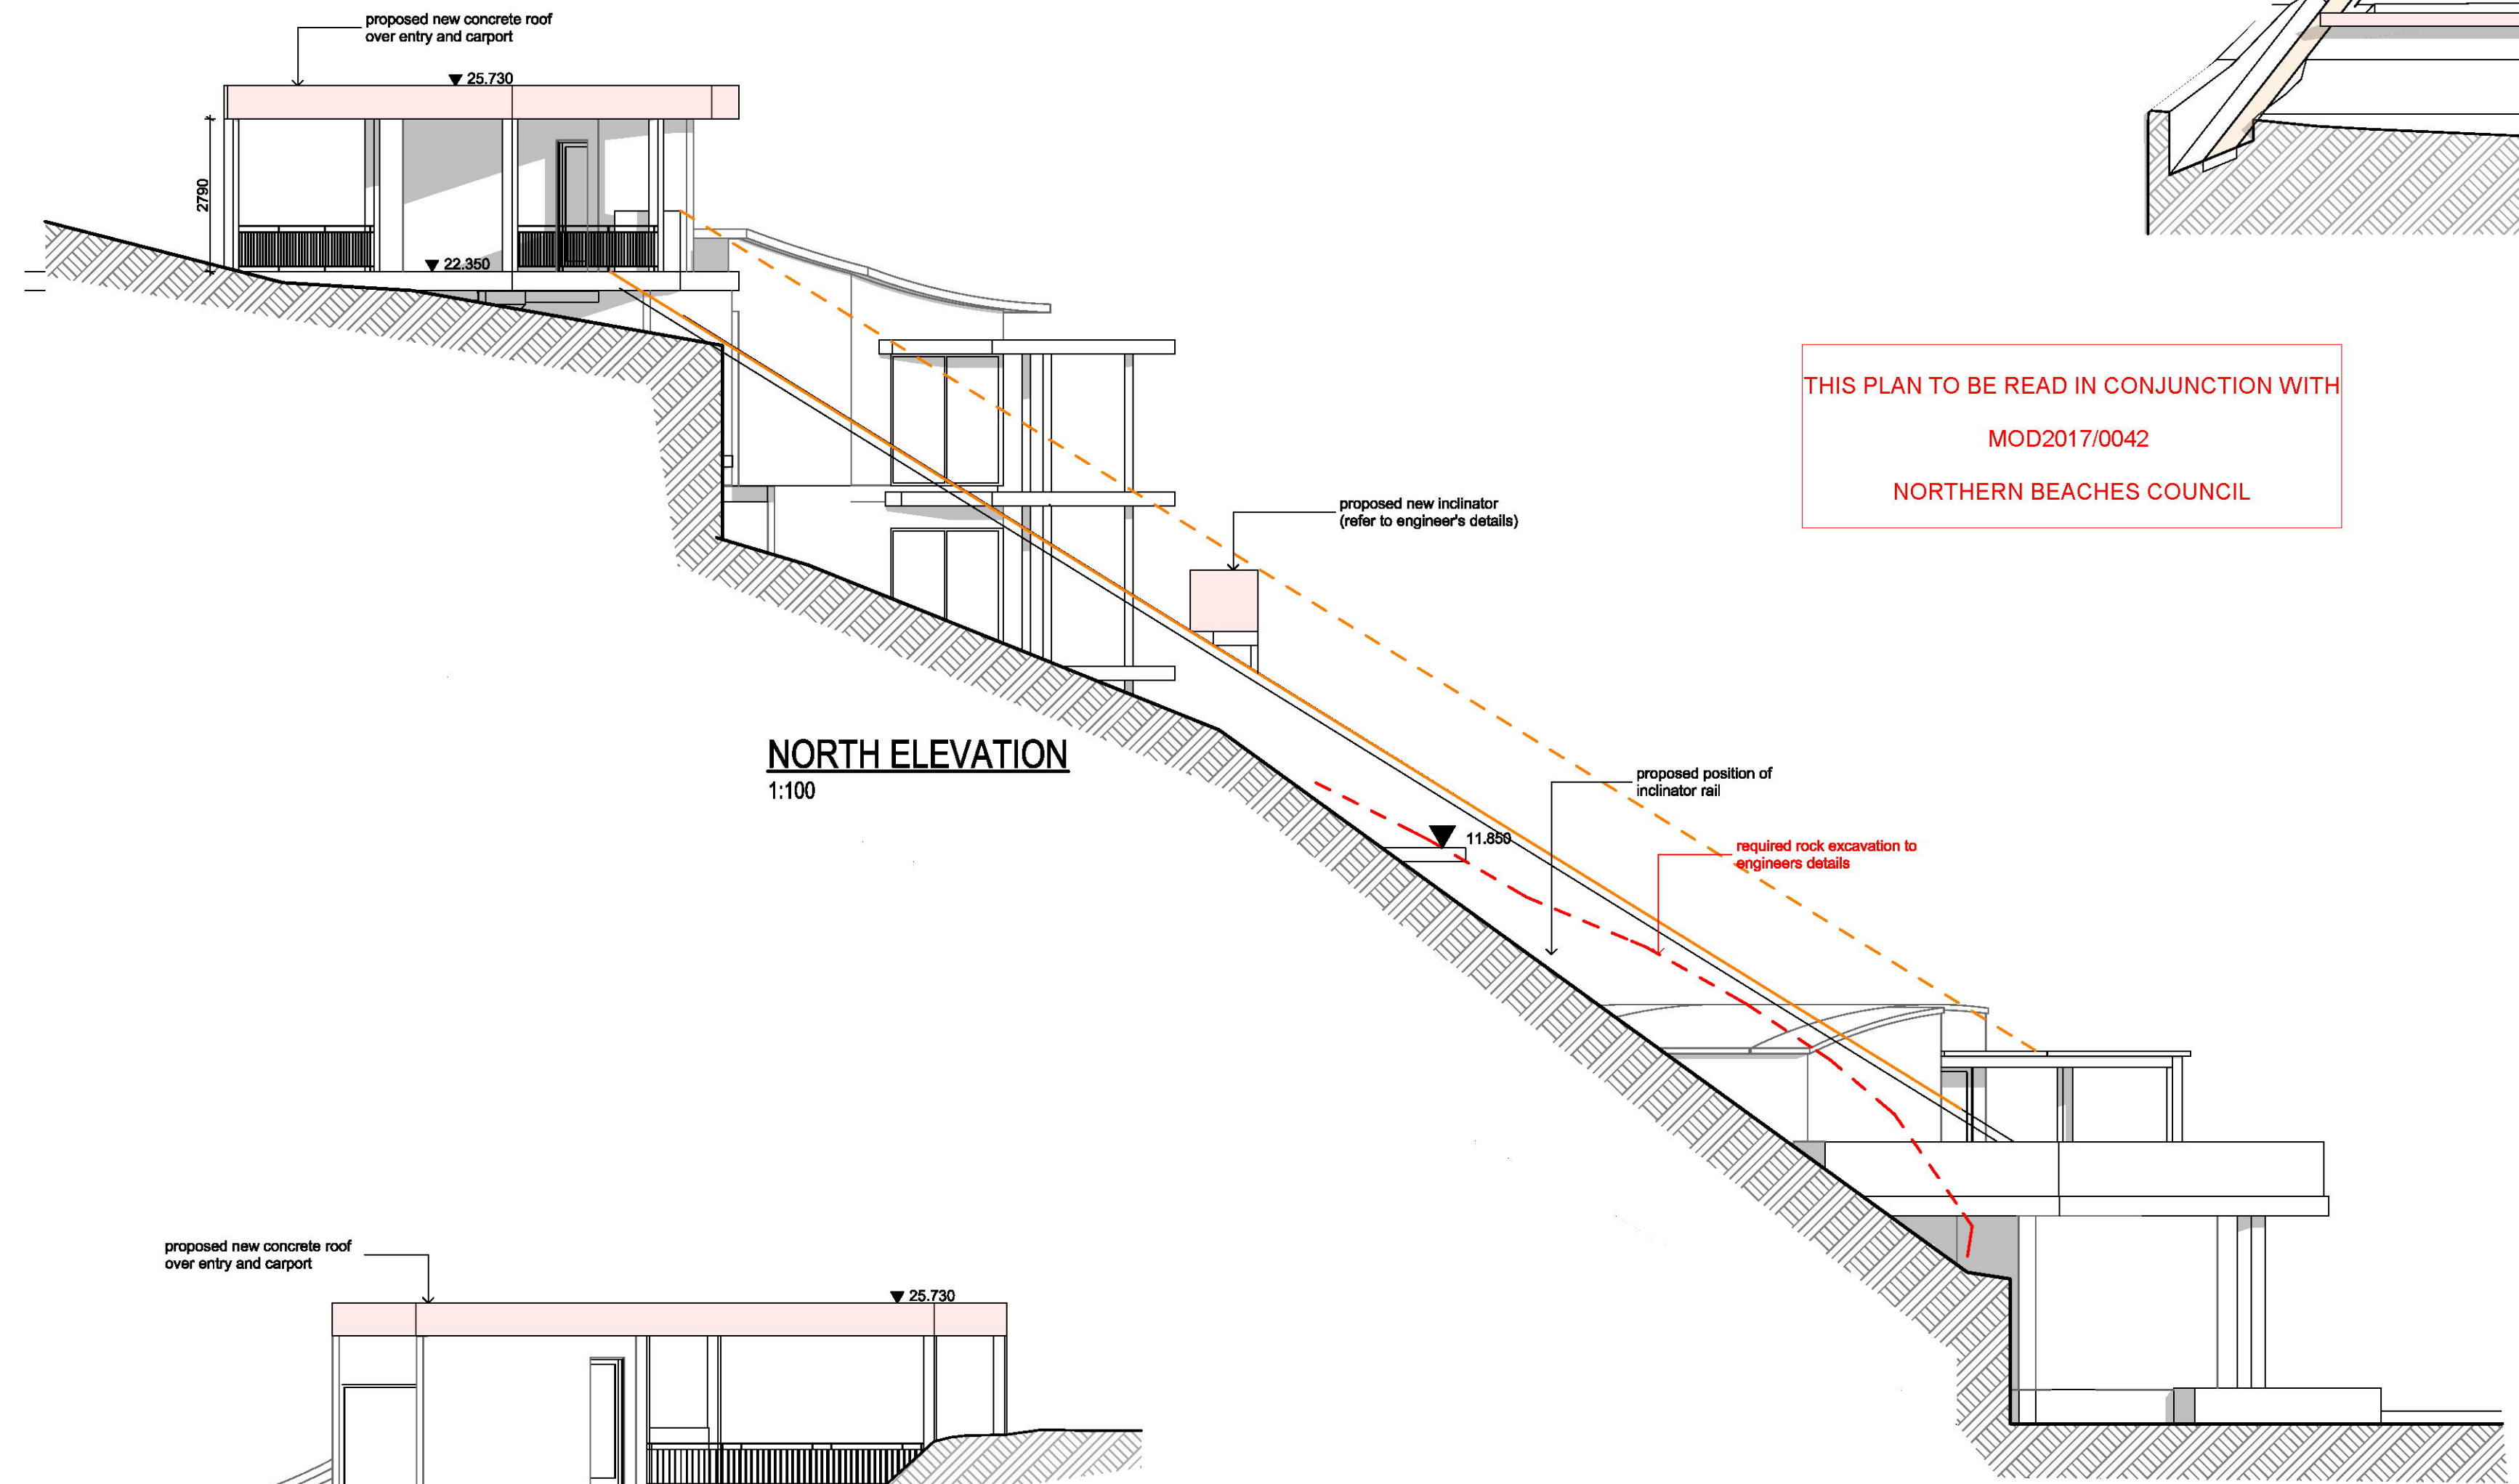

**NORTH ELEVATION**  
1:100

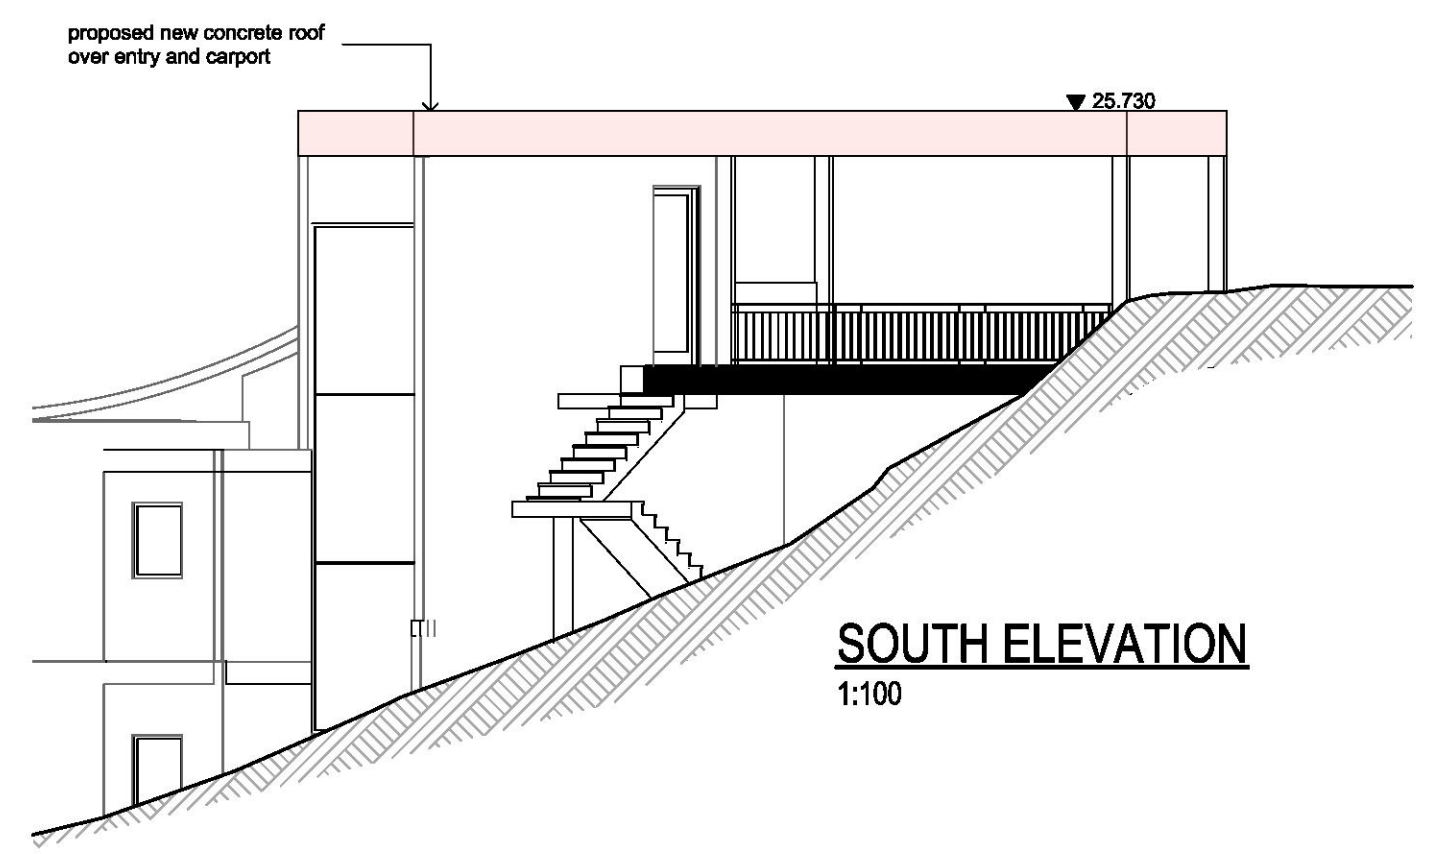

**SOUTH ELEVATION**  
1:100

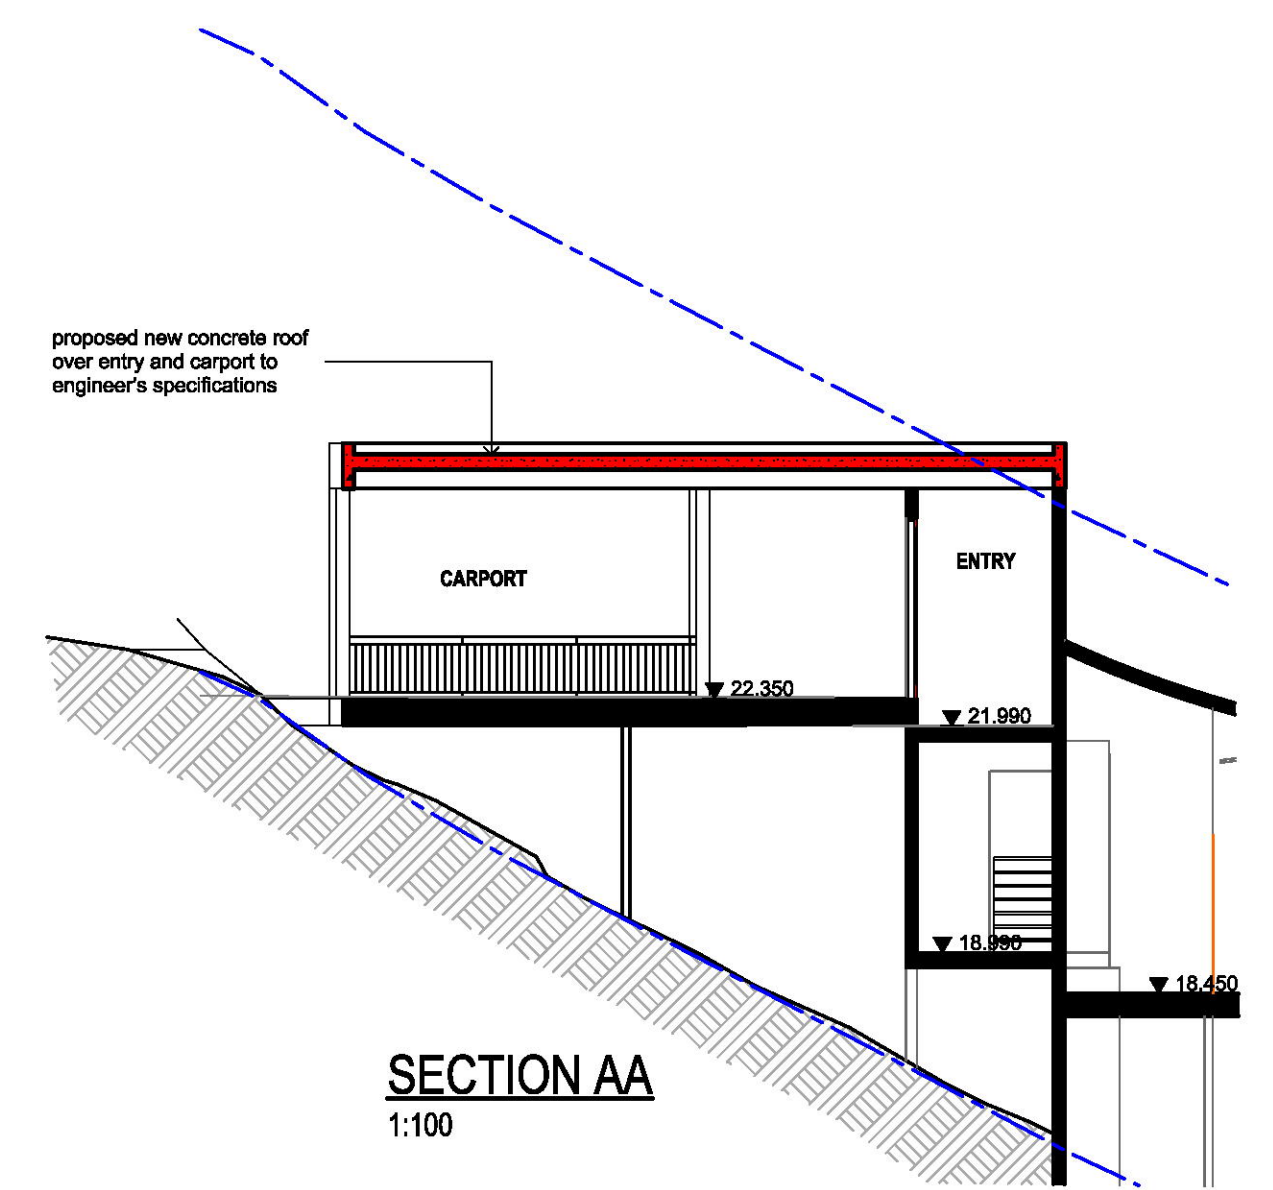

**SECTION AA**  
1:100

|       |            |                       |
|-------|------------|-----------------------|
| B     | 23/02/2017 | Section 96 submission |
| A     | 01/12/2015 | DA issue for Council  |
| ISSUE | DATE       | DESCRIPTION           |

**ARCHISPECTRUM**  
Suits CS, 8 Allen St, Waterloo NSW 2017  
ph: (02) 8003 4074 mob: (0419) 670 108  
fax: (02) 8003 9574 email: office@archispectrum.com.au  
A.S.N. 40 895 037 144

PROJECT:  
**Proposed inclinator & associated building modifications**  
56 Cowan Drive, Cottage Point  
CLIENT:  
**Peter Georges**  
56 Cowan Drive, Cottage Point

SHEET TITLE:  
**ELEVATIONS**

SCALE: 1:100@ A1  
DRAWN: RGV

SHEET SIZE: A1  
DWG NO: DA02 b  
REVISION: