




LOT 1
DP 235154

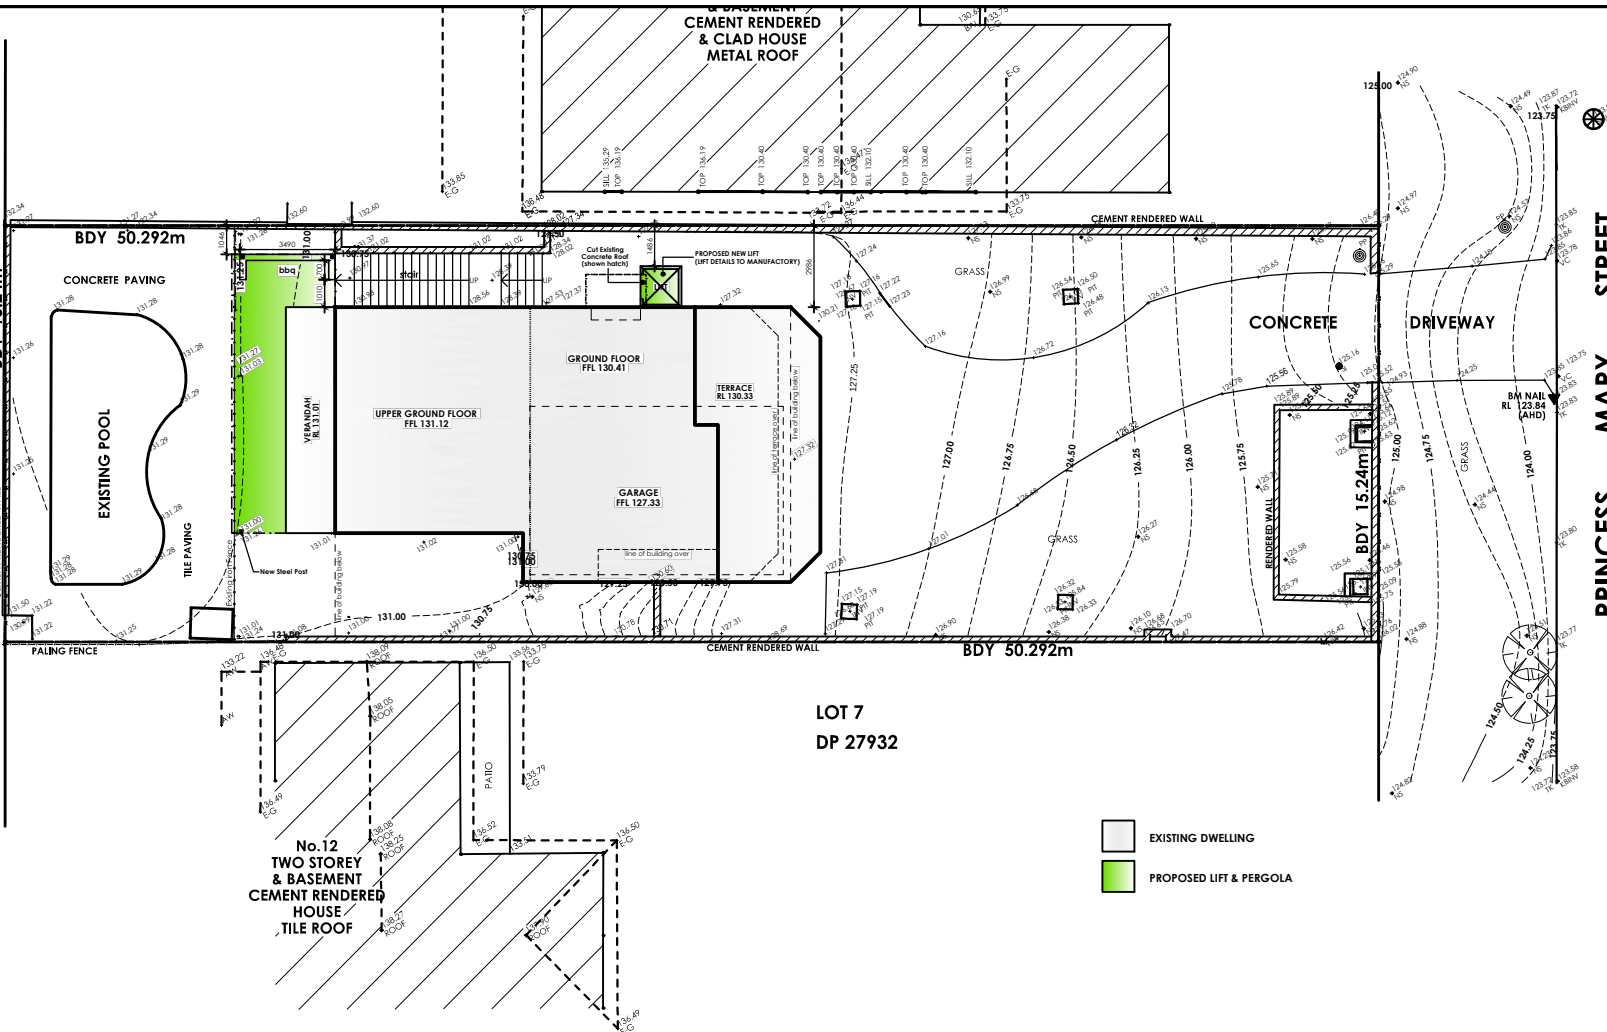


SITE PLAN

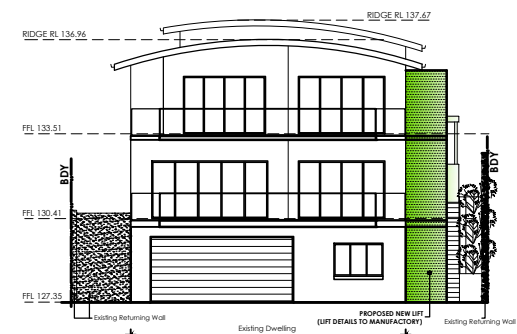


EAST ELEVATION

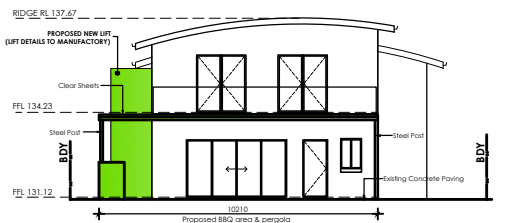

WEST ELEVATION

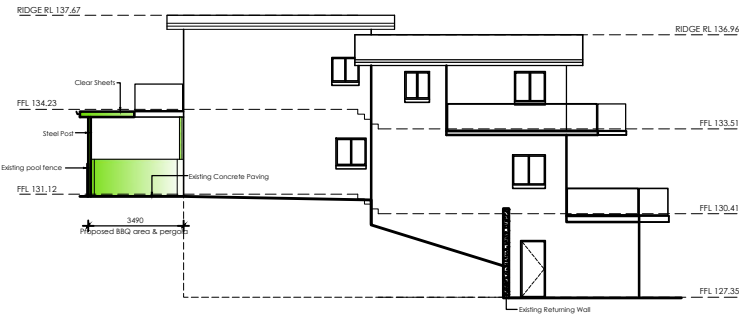

SOUTH ELEVATION

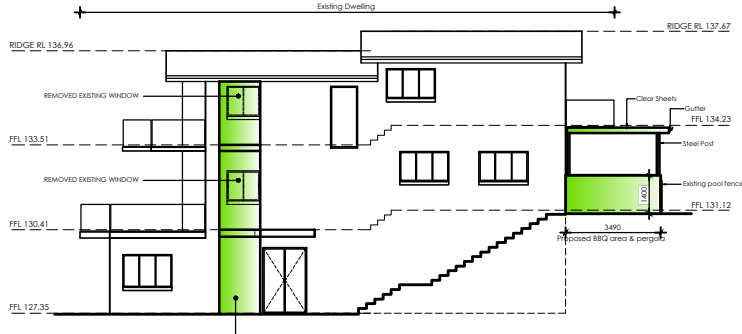

NORTH ELEVATION



REVISION	DATE
ACM	
CIVIL & STRUCTURAL ENGINEERS P/L	
SUITE 6, LEVEL 1, 226 THE BOULEVARD	
PUNCHBOWL NSW 2196	
P: 9750 5960 F: 9750 2686	
M: 0818 430 444 W: 0813 86 96 86	
E: admin@acmcivil.com.au	
CLIENT: KATHERINE WAH & CHAOQI ZHAN	
ADDRESS: 14 PRINCESS MARY STREET (Lot 8 DP 27932)	
SUBURB: BEACON HILL NSW 2100	
PROJECT TYPE: PROPOSED LIFT & BBQ AREA	
TITLE: SITE PLAN & ELEVATION	
DATE: 26/10/2021	DRAWN BY: D.Y
SCALE: 1:100	CHECKED BY: F.E
ISSUE FOR: DA	
APPROVED BY:	
JOB: 21040	SHEET: N 1/1