


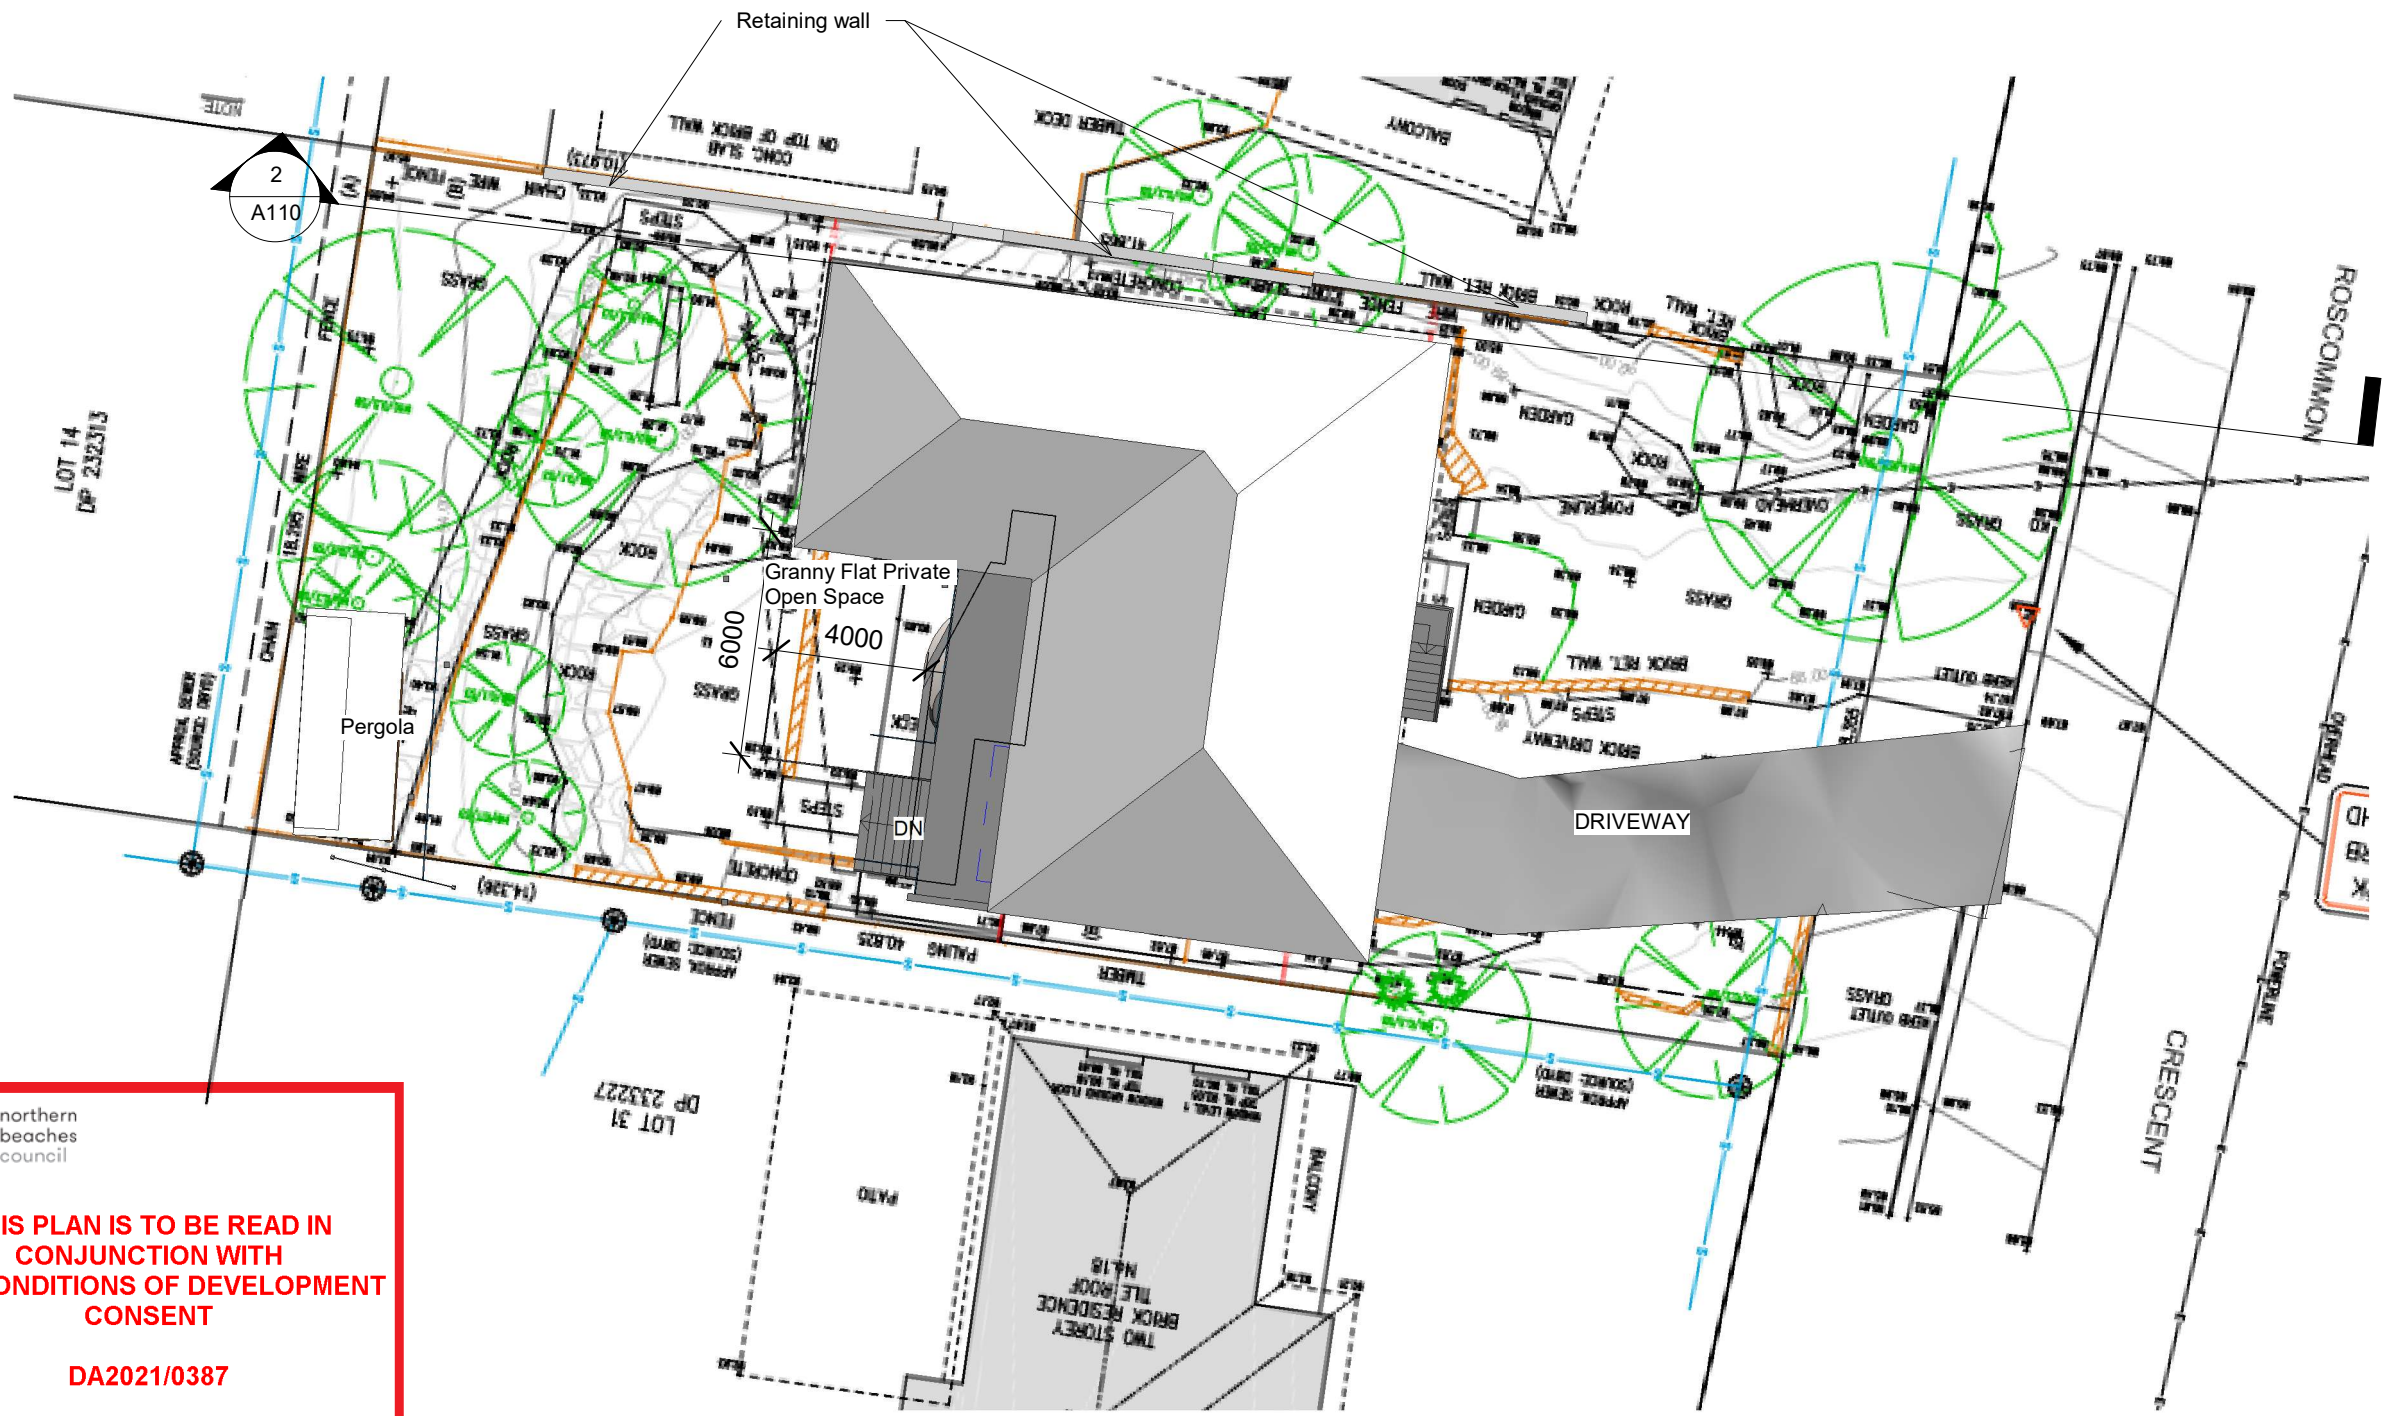

 northern beaches council

THIS PLAN IS TO BE READ IN CONJUNCTION WITH THE CONDITIONS OF DEVELOPMENT CONSENT

DA2021/0387

1 Site Plan
1 : 200


	GREEN DESIGN SYDNEY PTY LTD ACN : 55432032 L 13 465 Victoria Avenue Chatswood 2067 Www.GreenDesignSydney.com.au GreenDesignSydney@gmail.com T : 0282871288	COPY RIGHT THIS PLAN REMAINS THE PROPERTY OF GREEN DESIGN SYDNEY & MAY NOT BE COPIED IN WHOLE OR IN PART WITHOUT WRITTEN PERMISSION FRAILER TO DO SO WILL RESULT IN LEGAL ACTION.	CLIENT : Simon	PROJECT Granny Flat PROJECT ADDRESS	St Number 16 St NAME Roscommon SUBURB Crescent Killarney Heights	DRAWING SITEPLAN DRAWING No. A101	DRAWN SCALE REVISION DATE Farshid Hosseini - 25/05/2021
---	--	--	-----------------------	---	---	--	---

 northern
beaches
council

**THIS PLAN IS TO BE READ IN
CONJUNCTION WITH
THE CONDITIONS OF DEVELOPMENT
CONSENT**

DA2021/0387

1 **Ground Floor**
1 : 100

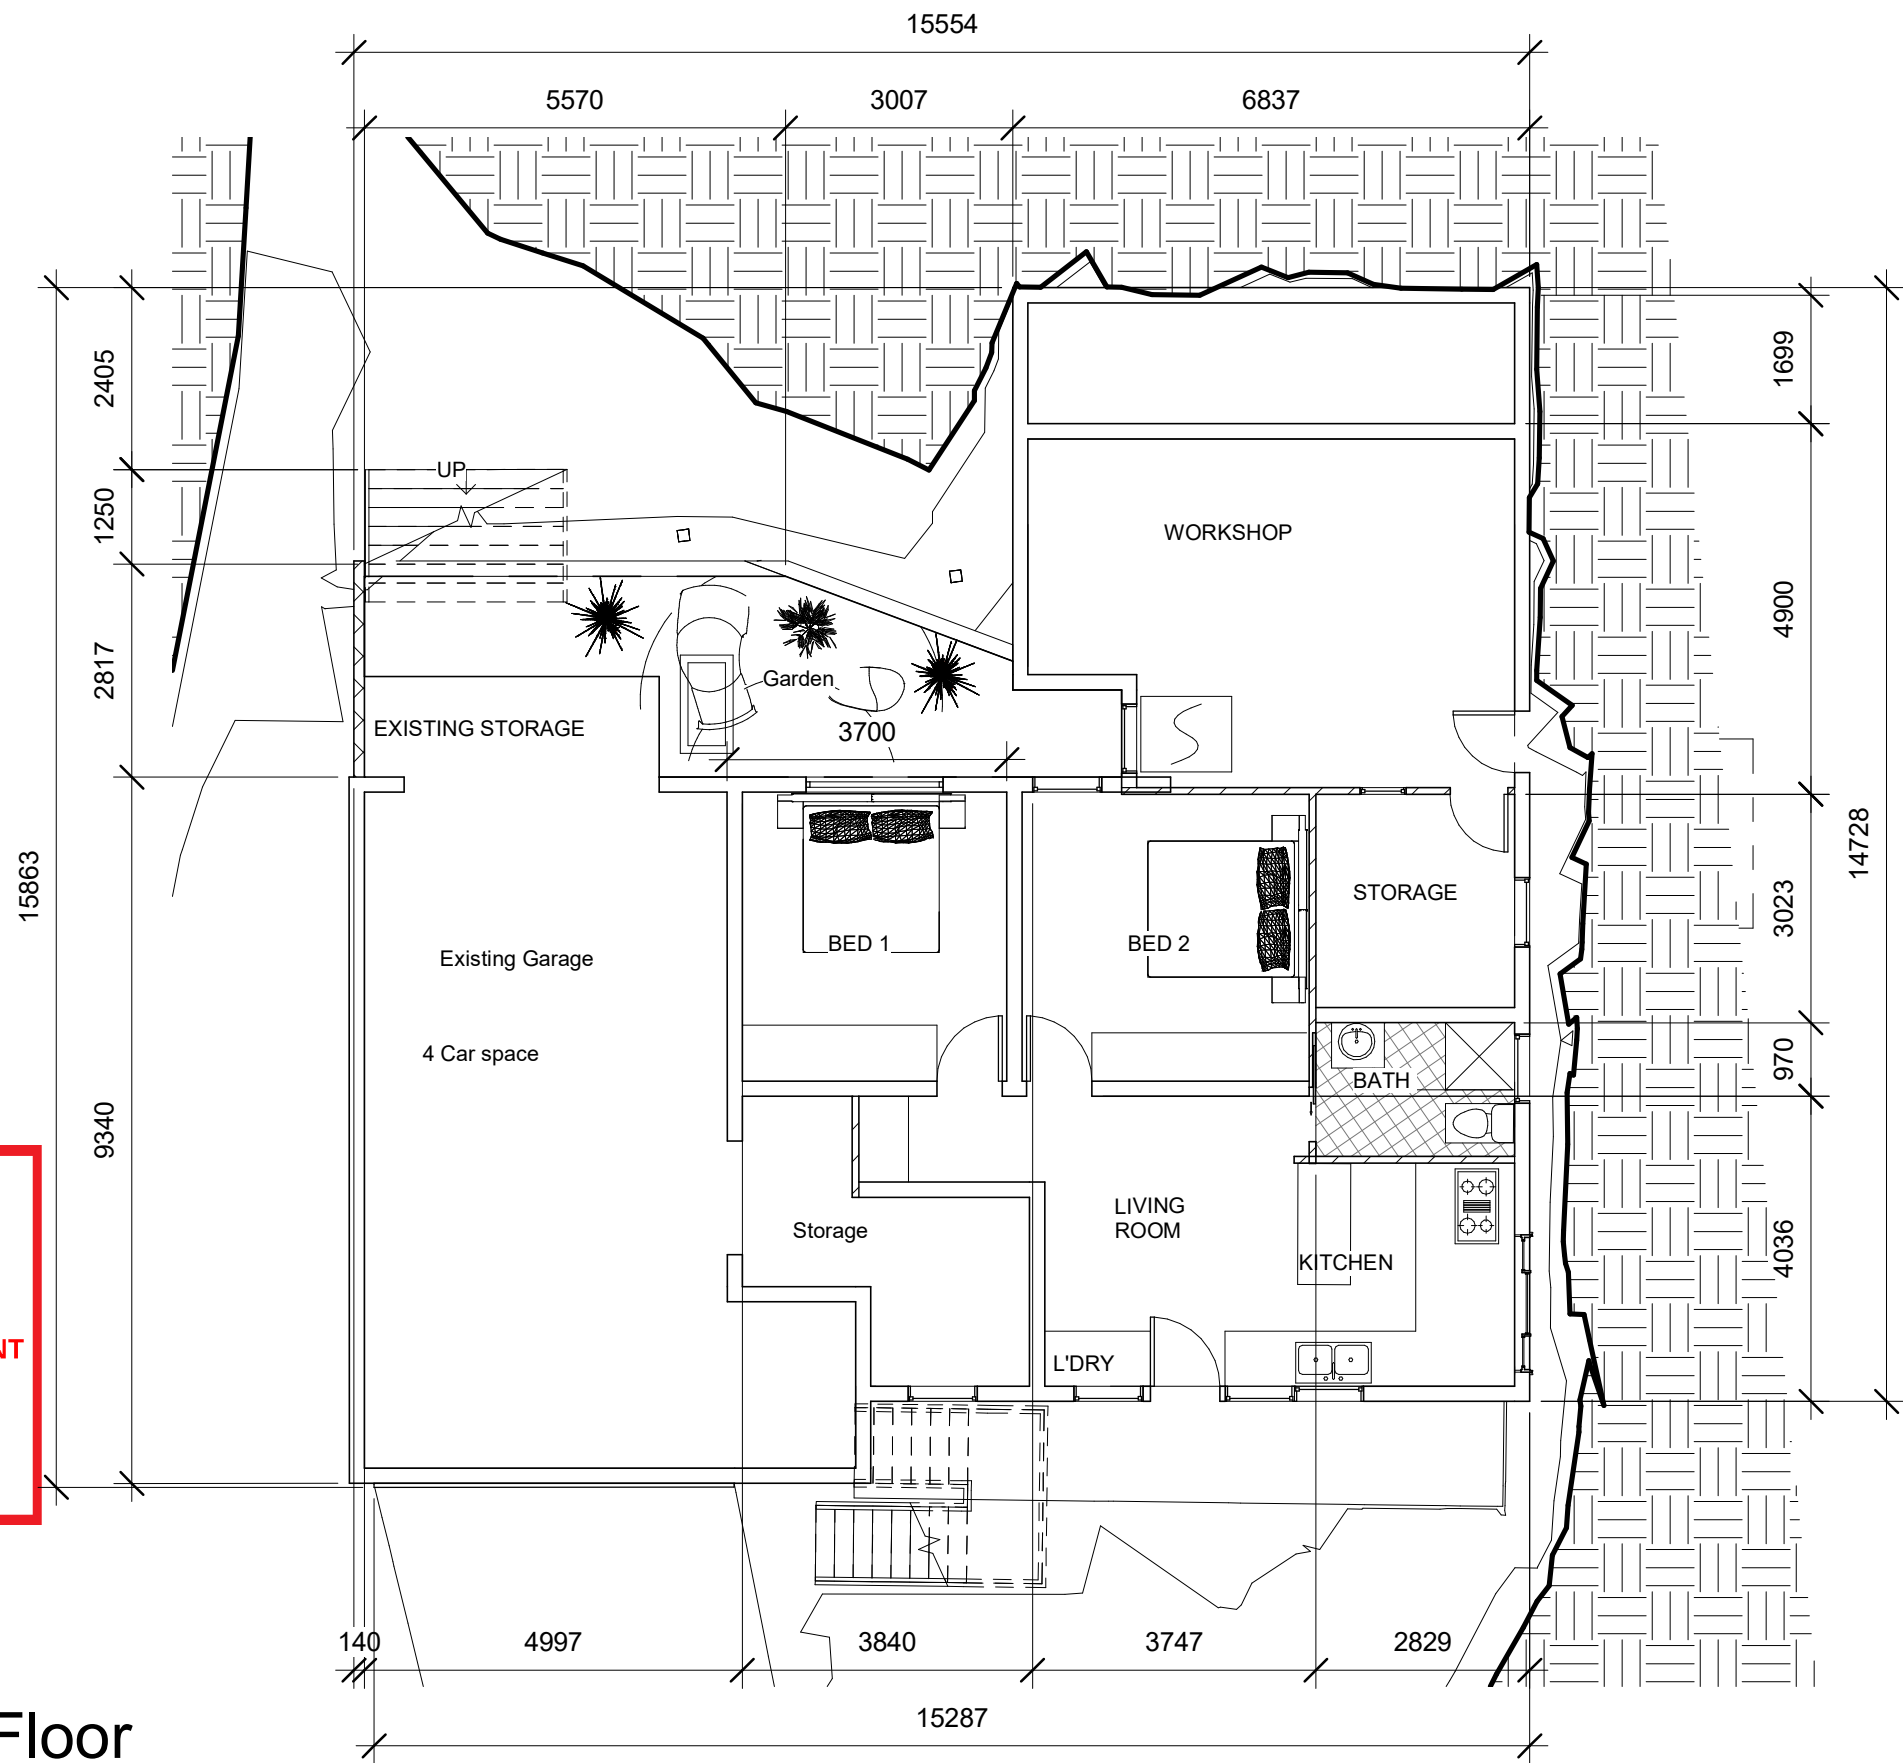

GREEN DESIGN SYDNEY PTY LTD
ACN : 55432032
L 13 465 Victoria Avenue Chatswood 2067
Www.GreenDesignSydney.com.au
GreenDesignSydney@gmail.com
T : 0282871288

COPY RIGHT
THIS PLAN REMAINS THE PROPERTY OF
GREEN DESIGN SYDNEY & MAY NOT
BE COPIED IN WHOLE OR IN PART WITHOUT
WRITTEN PERMISSION FRAILER TO DO SO
WILL RESULT IN LEGAL ACTION.

CLIENT :
Simon

PROJECT **Granny
Flat**
PROJECT ADDRESS

St Number **16**
St NAME **Roscommon
Crescent**
SUBURB
Killarney Heights

DRAWING

DRAWING No.


DRAWN **Farshid Hosseini**
SCALE
REVISION -
DATE **25/05/2021**

 northern
beaches
council

**THIS PLAN IS TO BE READ IN
CONJUNCTION WITH
THE CONDITIONS OF DEVELOPMENT
CONSENT**

DA2021/0387

1 **First Floor**
1 : 100

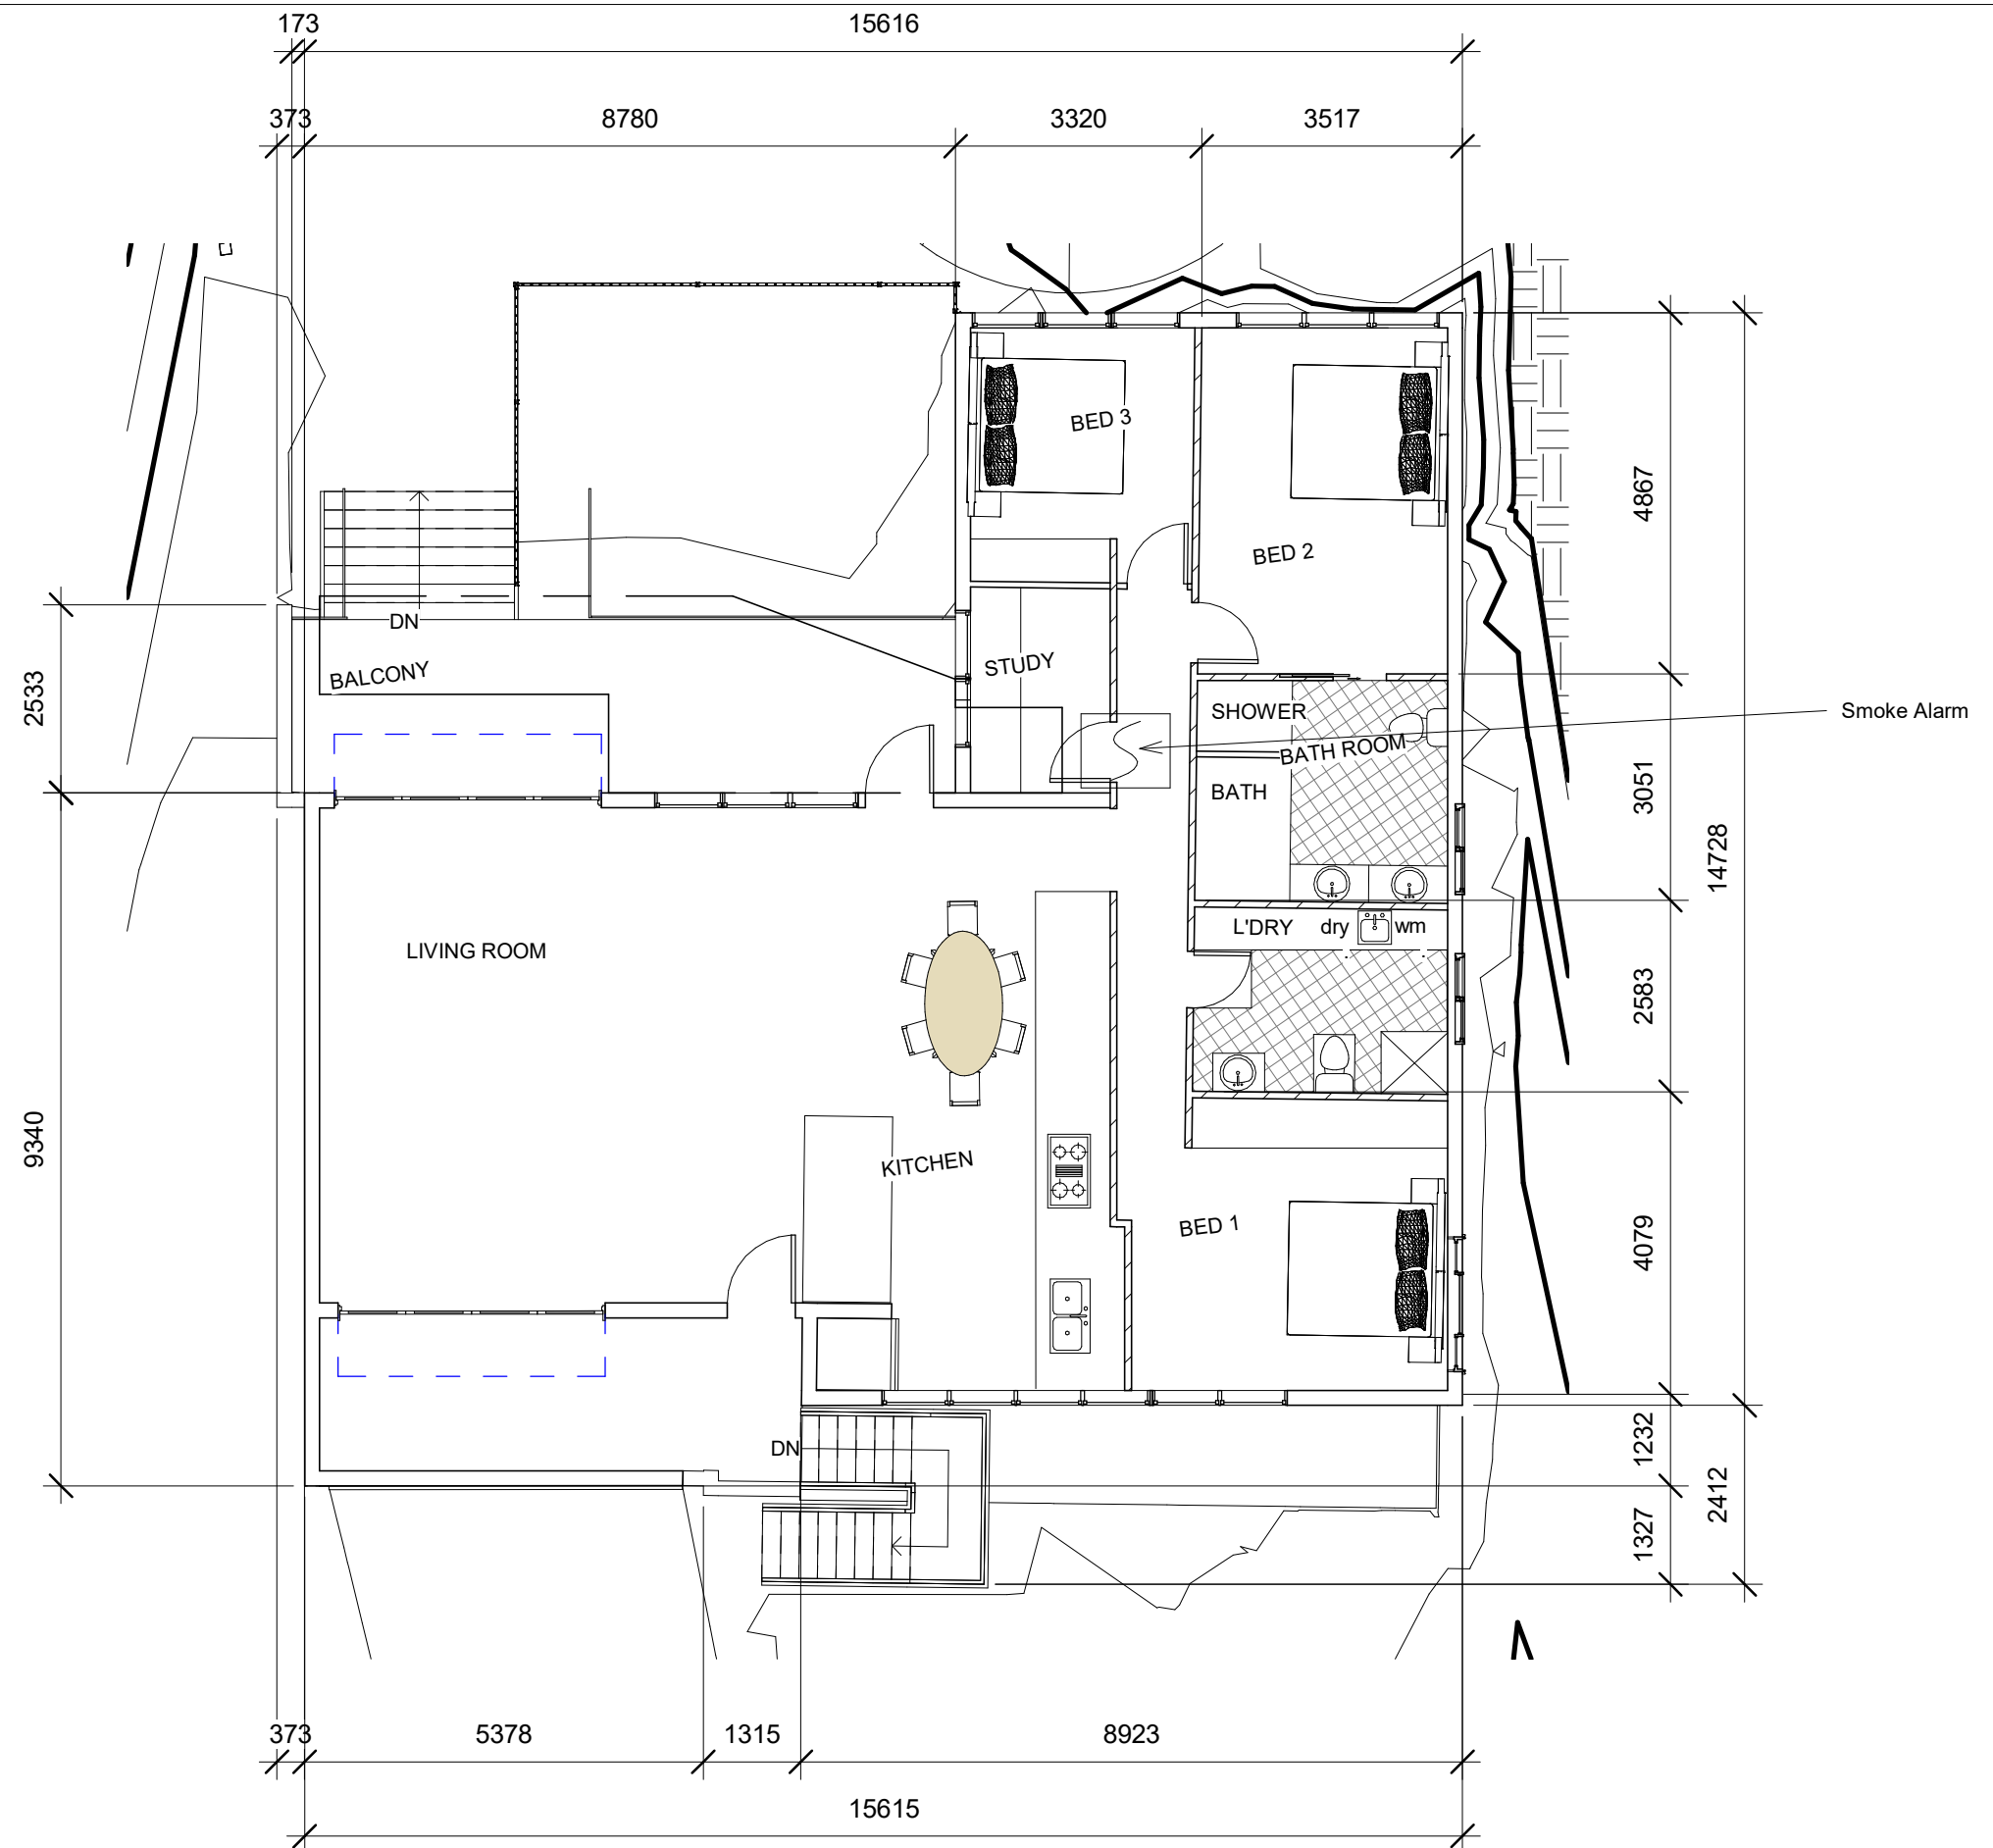

GREEN DESIGN SYDNEY PTY LTD
ACN : 55432032
L 13 465 Victoria Avenue Chatswood 2067
Www.GreenDesignSydney.com.au
GreenDesignSydney@gmail.com
T : 0282871288

COPY RIGHT
THIS PLAN REMAINS THE PROPERTY OF
GREEN DESIGN SYDNEY & MAY NOT
BE COPIED IN WHOLE OR IN PART WITHOUT
WRITTEN PERMISSION FRAILER TO DO SO
WILL RESULT IN LEGAL ACTION.

CLIENT :
Simon

PROJECT **Granny
Flat**
PROJECT ADDRESS

St Number **16**
St NAME **Roscommon
Crescent**
SUBURB
Killarney Heights

DRAWING

DRAWING No.


DRAWN **Farshid Hosseini**
SCALE
REVISION -
DATE **25/05/2021**



northern
beaches
council

THIS PLAN IS TO BE READ IN
CONJUNCTION WITH
THE CONDITIONS OF DEVELOPMENT
CONSENT

DA2021/0387

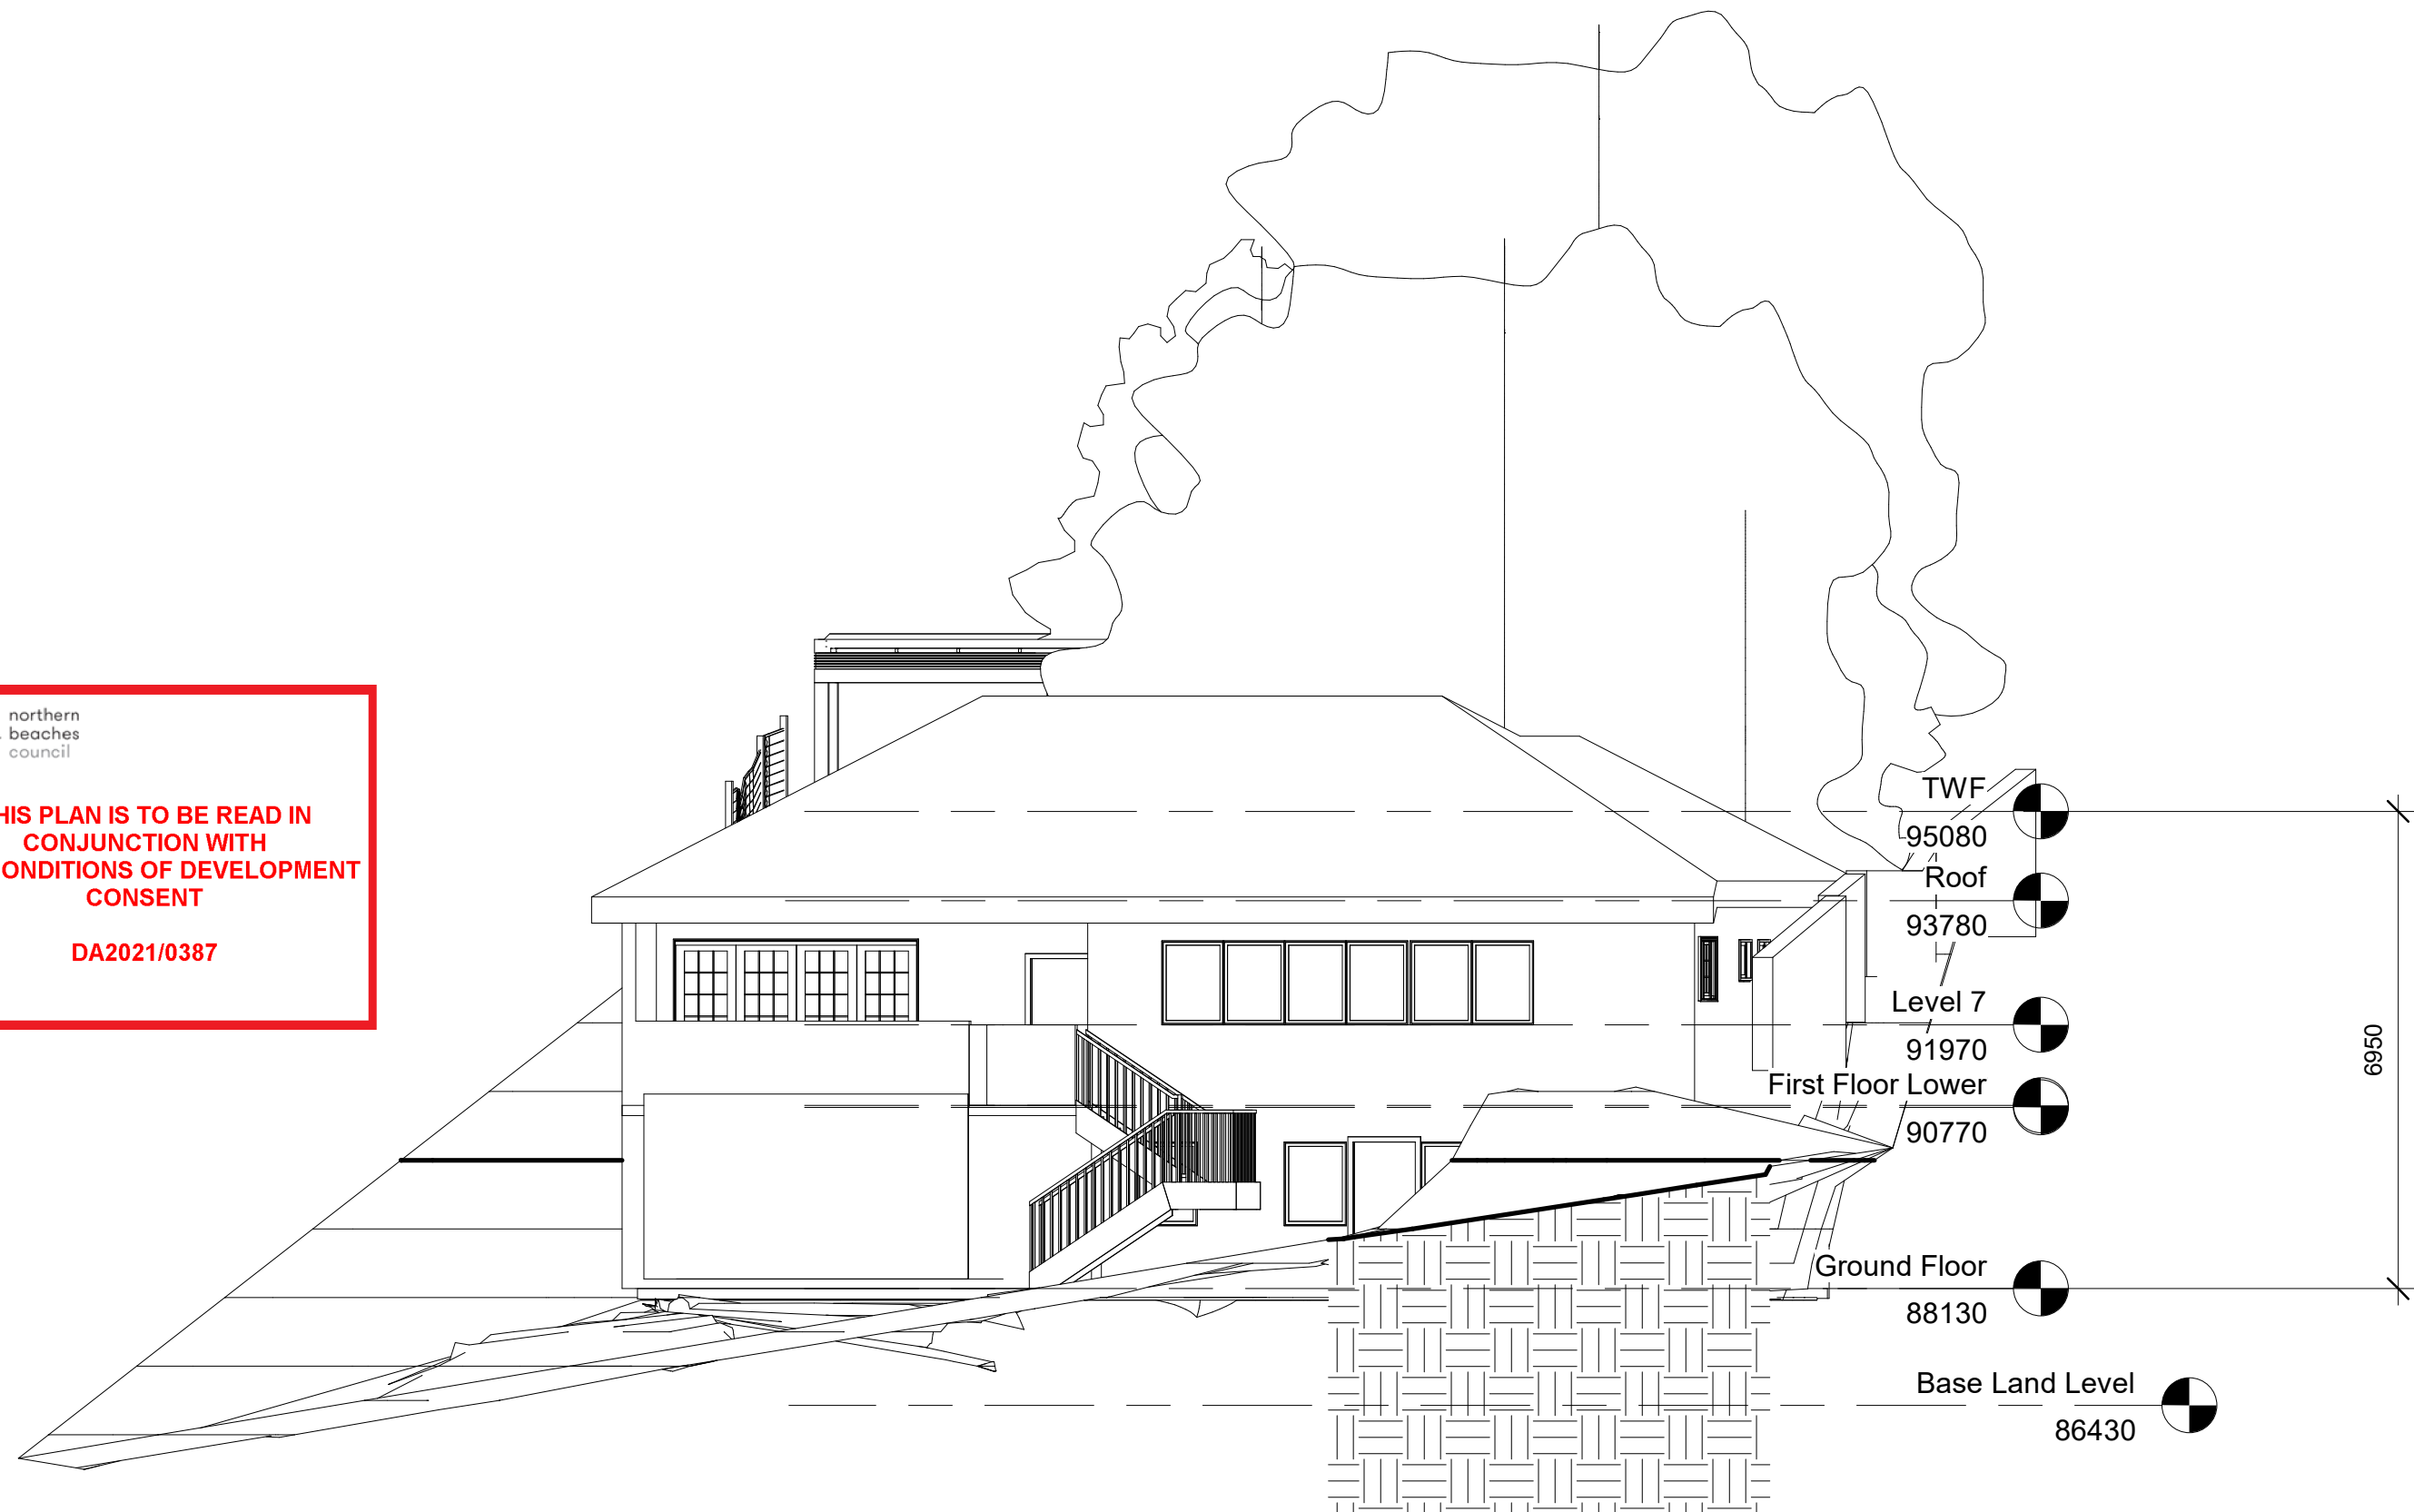

1 South
1 : 100



GREEN DESIGN SYDNEY PTY LTD
ACN : 55432032
L 13 465 Victoria Avenue Chatswood 2067
Www.GreenDesignSydney.com.au
GreenDesignSydney@gmail.com
T : 0282871288

COPY RIGHT
THIS PLAN REMAINS THE PROPERTY OF
GREEN DESIGN SYDNEY & MAY NOT
BE COPIED IN WHOLE OR IN PART WITHOUT
WRITTEN PERMISSION FRAILER TO DO SO
WILL RESULT IN LEGAL ACTION.

CLIENT :

Simon

PROJECT **Granny
Flat**
PROJECT ADDRESS

St Number **16**
St NAME **Roscommon
Crescent**
SUBURB
Killarney Heights

DRAWING


DRAWING No.

DRAWN **Farshid Hosseini**
SCALE
REVISION -
DATE **25/05/2021**



THIS PLAN IS TO BE READ IN
CONJUNCTION WITH
THE CONDITIONS OF DEVELOPMENT
CONSENT

DA2021/0387

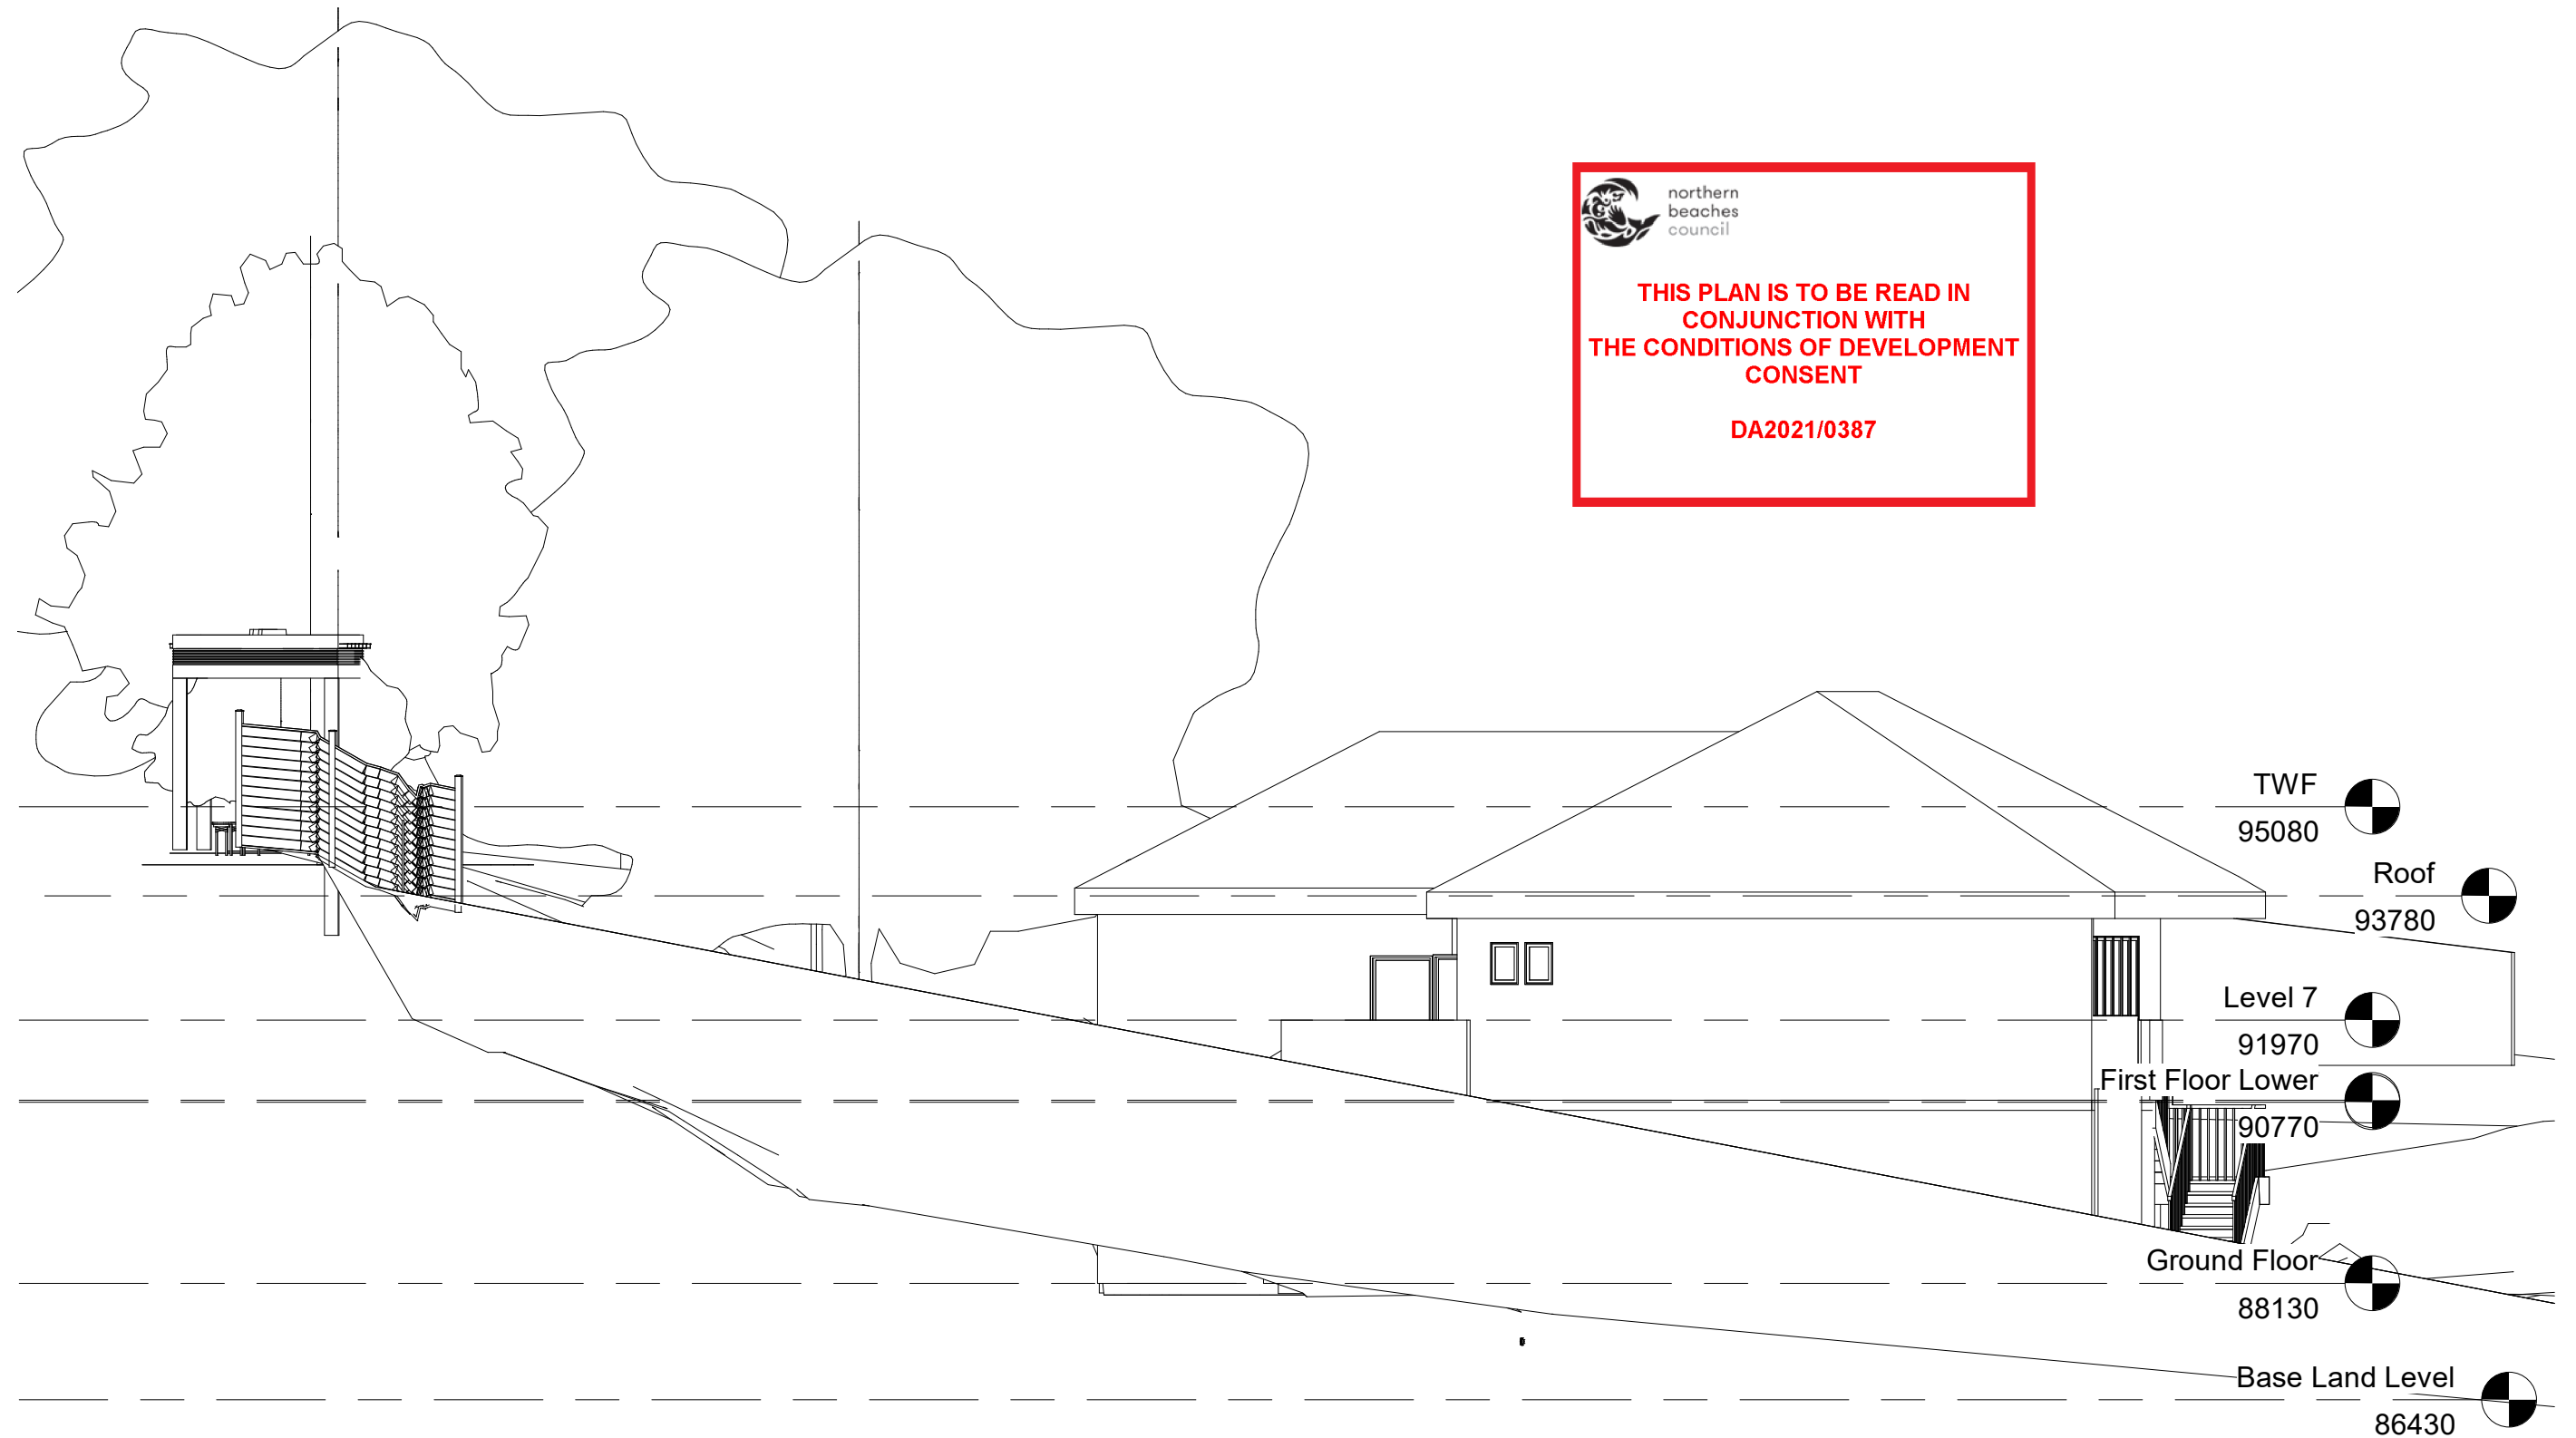

1

West

1 : 100



GREEN DESIGN SYDNEY PTY LTD
ACN : 55432032
L 13 465 Victoria Avenue Chatswood 2067
Www.GreenDesignSydney.com.au
GreenDesignSydney@gmail.com
T : 0282871288

COPY RIGHT
THIS PLAN REMAINS THE PROPERTY OF
GREEN DESIGN SYDNEY & MAY NOT
BE COPIED IN WHOLE OR IN PART WITHOUT
WRITTEN PERMISSION FRILIER TO DO SO
WILL RESULT IN LEGAL ACTION.

CLIENT :

Simon


PROJECT **Granny
Flat**
PROJECT ADDRESS

St Number **16**
St NAME **Roscommon**
SUBURB **Crescent**
Killarney Heights

DRAWING

DRAWING No.

DRAWN **Farshid Hosseini**
SCALE
REVISION -
DATE 25/05/2021

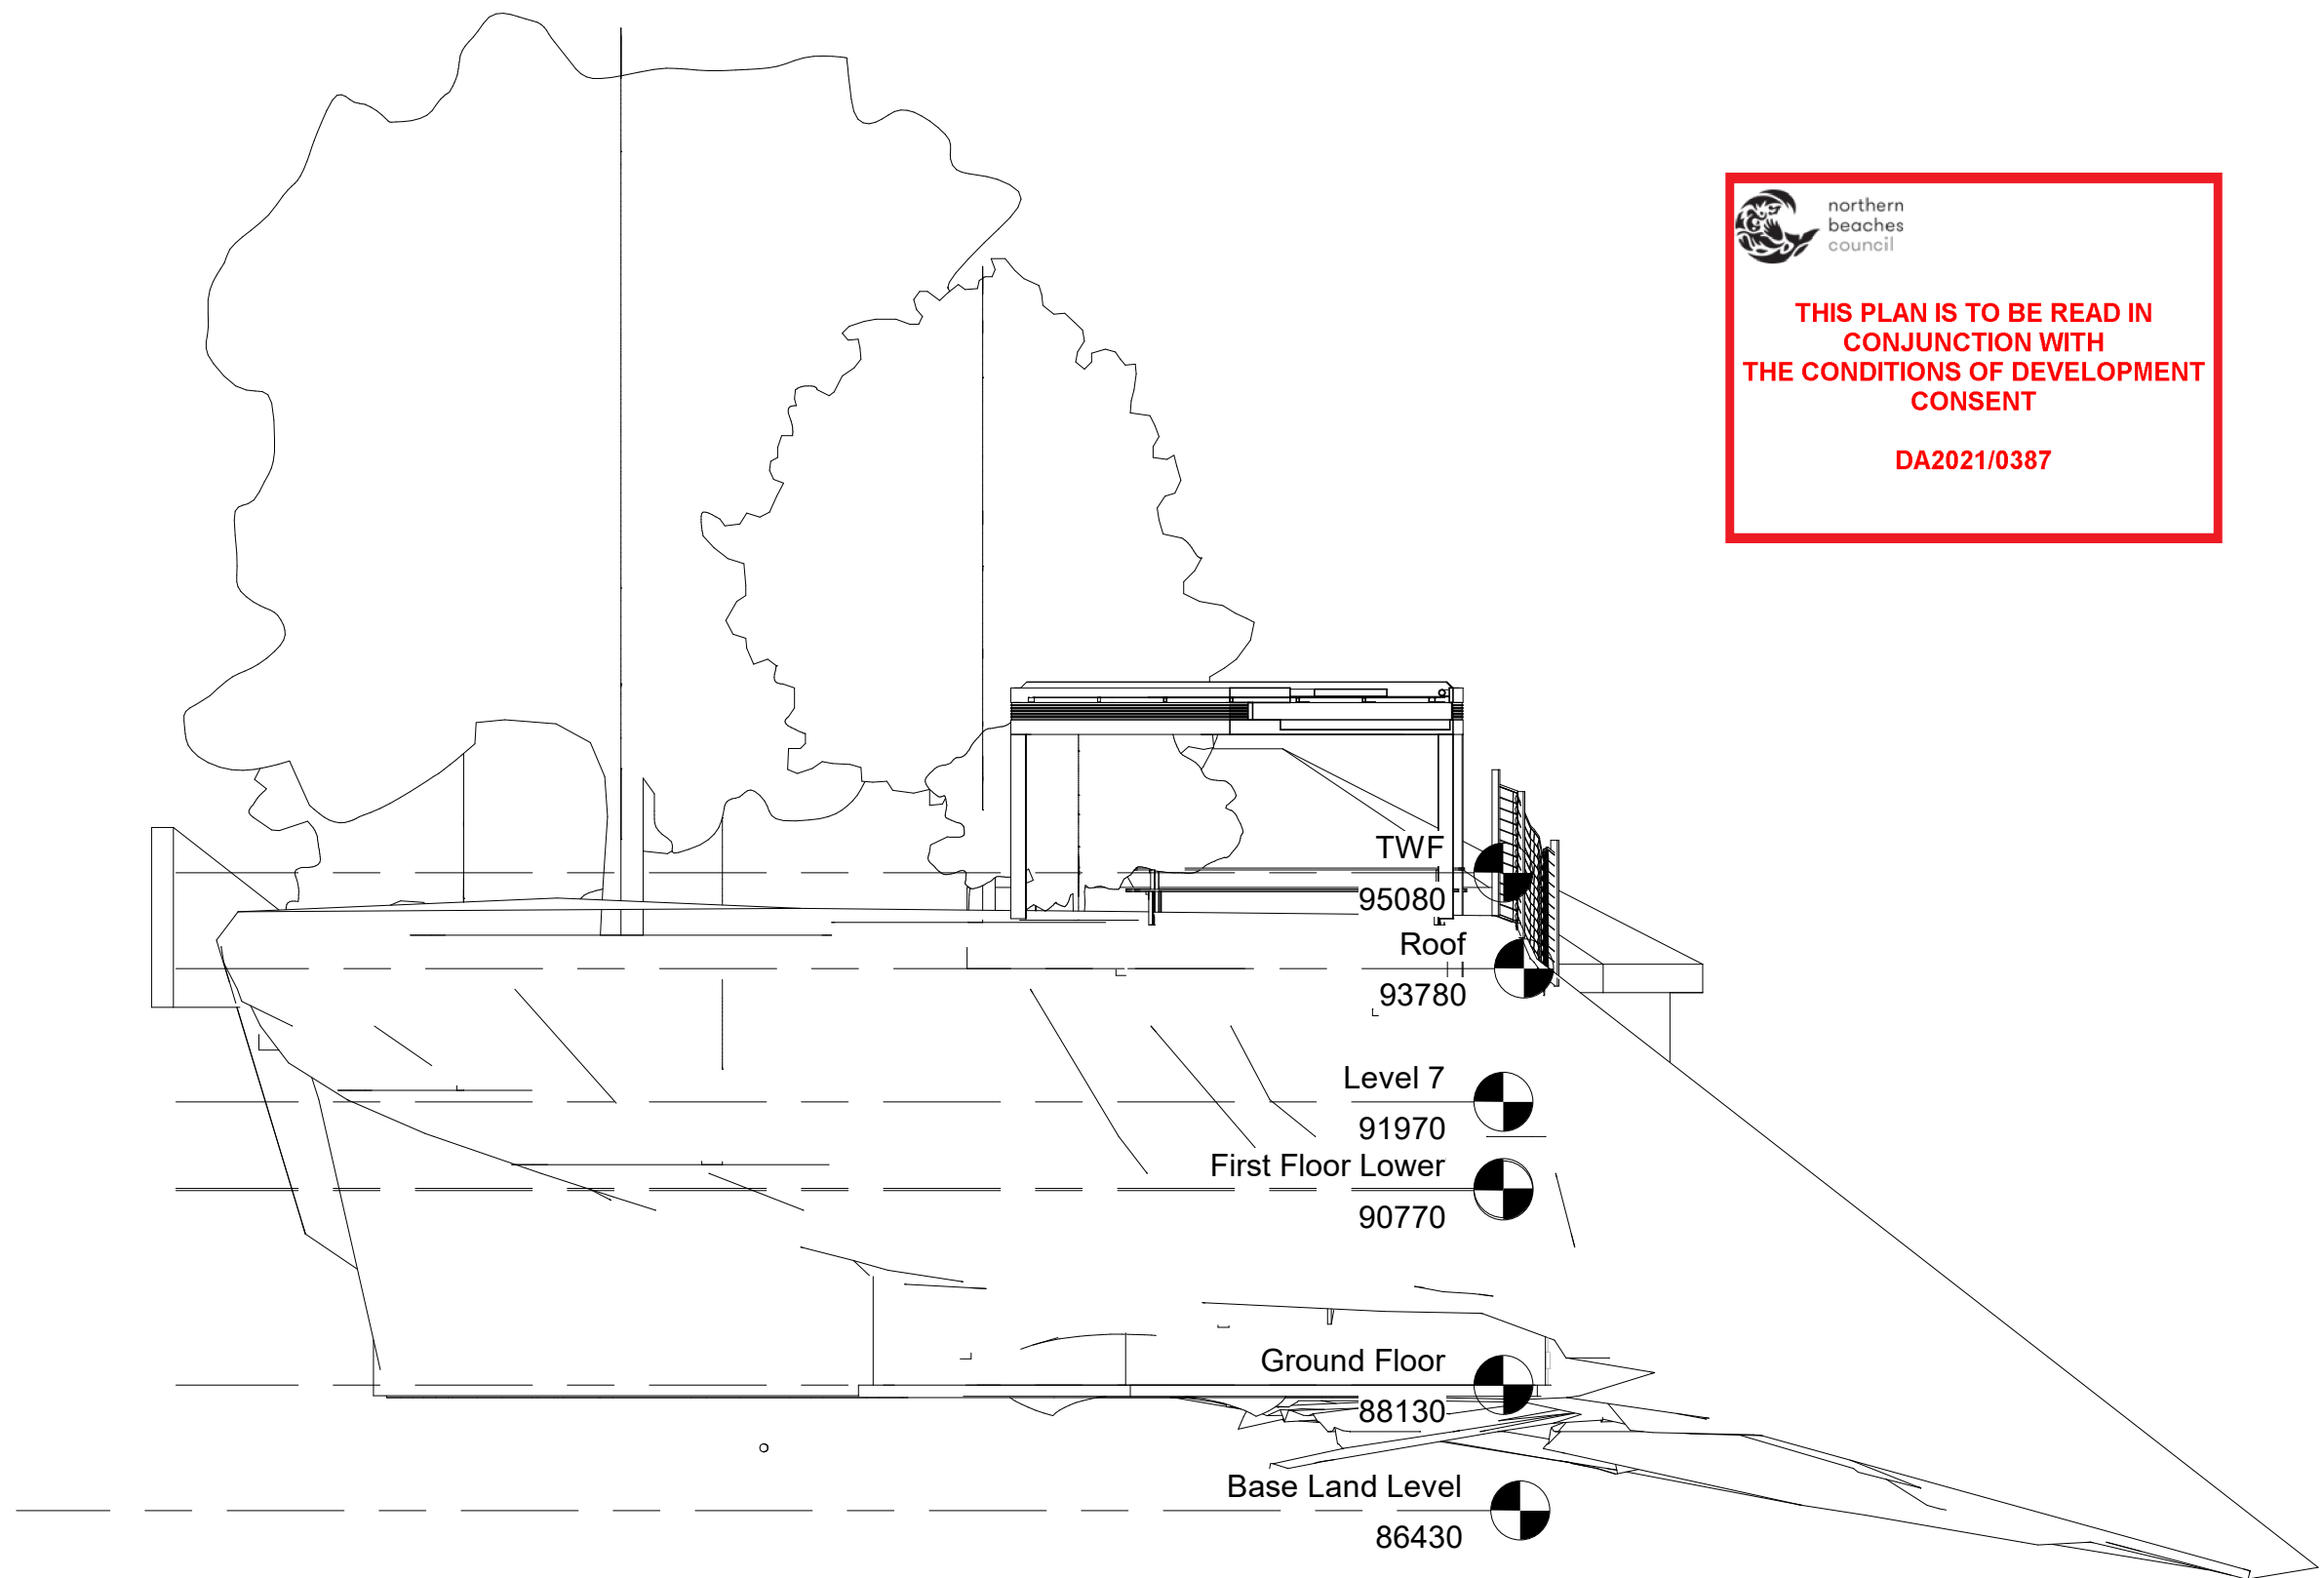

THIS PLAN IS TO BE READ IN
CONJUNCTION WITH
THE CONDITIONS OF DEVELOPMENT
CONSENT

DA2021/0387

1 North
1 : 100



GREEN DESIGN SYDNEY PTY LTD
ACN : 55432032
L 13 465 Victoria Avenue Chatswood 2067
Www.GreenDesignSydney.com.au
GreenDesignSydney@gmail.com
T : 0282871288

COPY RIGHT
THIS PLAN REMAINS THE PROPERTY OF
GREEN DESIGN SYDNEY & MAY NOT
BE COPIED IN WHOLE OR IN PART WITHOUT
WRITTEN PERMISSION FRAILER TO DO SO
WILL RESULT IN LEGAL ACTION.

CLIENT :

Simon

PROJECT

Granny
Flat

PROJECT ADDRESS

St Number

16

St NAME Roscommon
Crescent

SUBURB

Killarney Heights

DRAWING

DRAWING No.

DRAWN

SCALE

REVISION

DATE


Farshid Hosseini

25/05/2021

 northern
beaches
council

**THIS PLAN IS TO BE READ IN
CONJUNCTION WITH
THE CONDITIONS OF DEVELOPMENT
CONSENT**

DA2021/0387

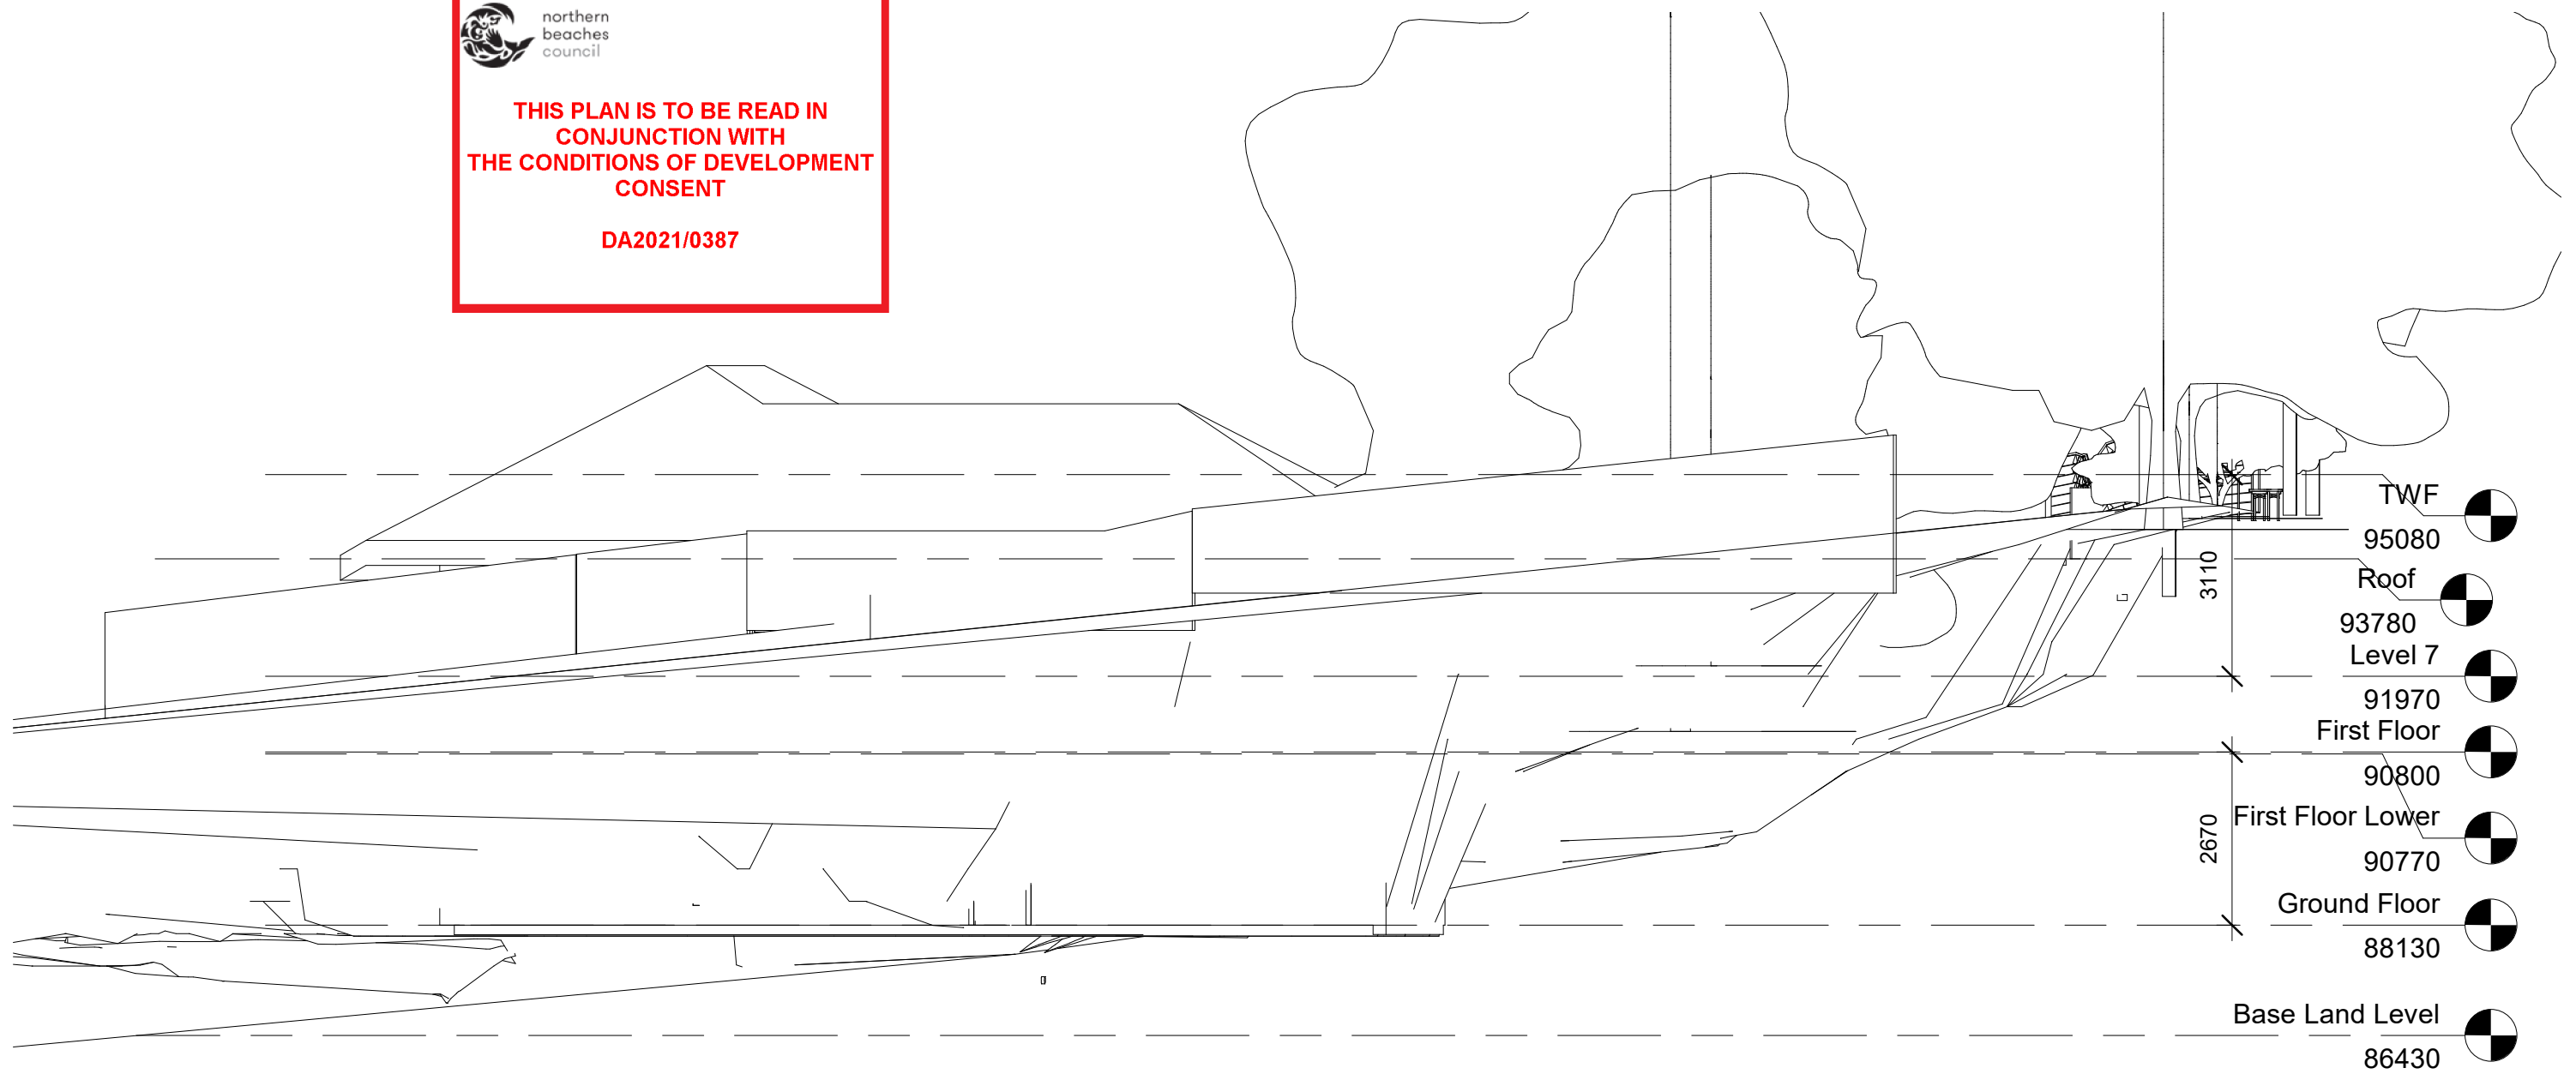

1 East
1 : 100



GREEN DESIGN SYDNEY PTY LTD
ACN : 55432032
L 13 465 Victoria Avenue Chatswood 2067
Www.GreenDesignSydney.com.au
GreenDesignSydney@gmail.com
T : 0282871288

COPY RIGHT
THIS PLAN REMAINS THE PROPERTY OF
GREEN DESIGN SYDNEY & MAY NOT
BE COPIED IN WHOLE OR IN PART WITHOUT
WRITTEN PERMISSION FRAILER TO DO SO
WILL RESULT IN LEGAL ACTION.

CLIENT :

Simon


PROJECT **Granny
Flat**
PROJECT ADDRESS

St Number **16**
St NAME **Roscommon
Crescent**
SUBURB
Killarney Heights

DRAWING

DRAWING No.

DRAWN **Farshid Hosseini**
SCALE
REVISION -
DATE 25/05/2021

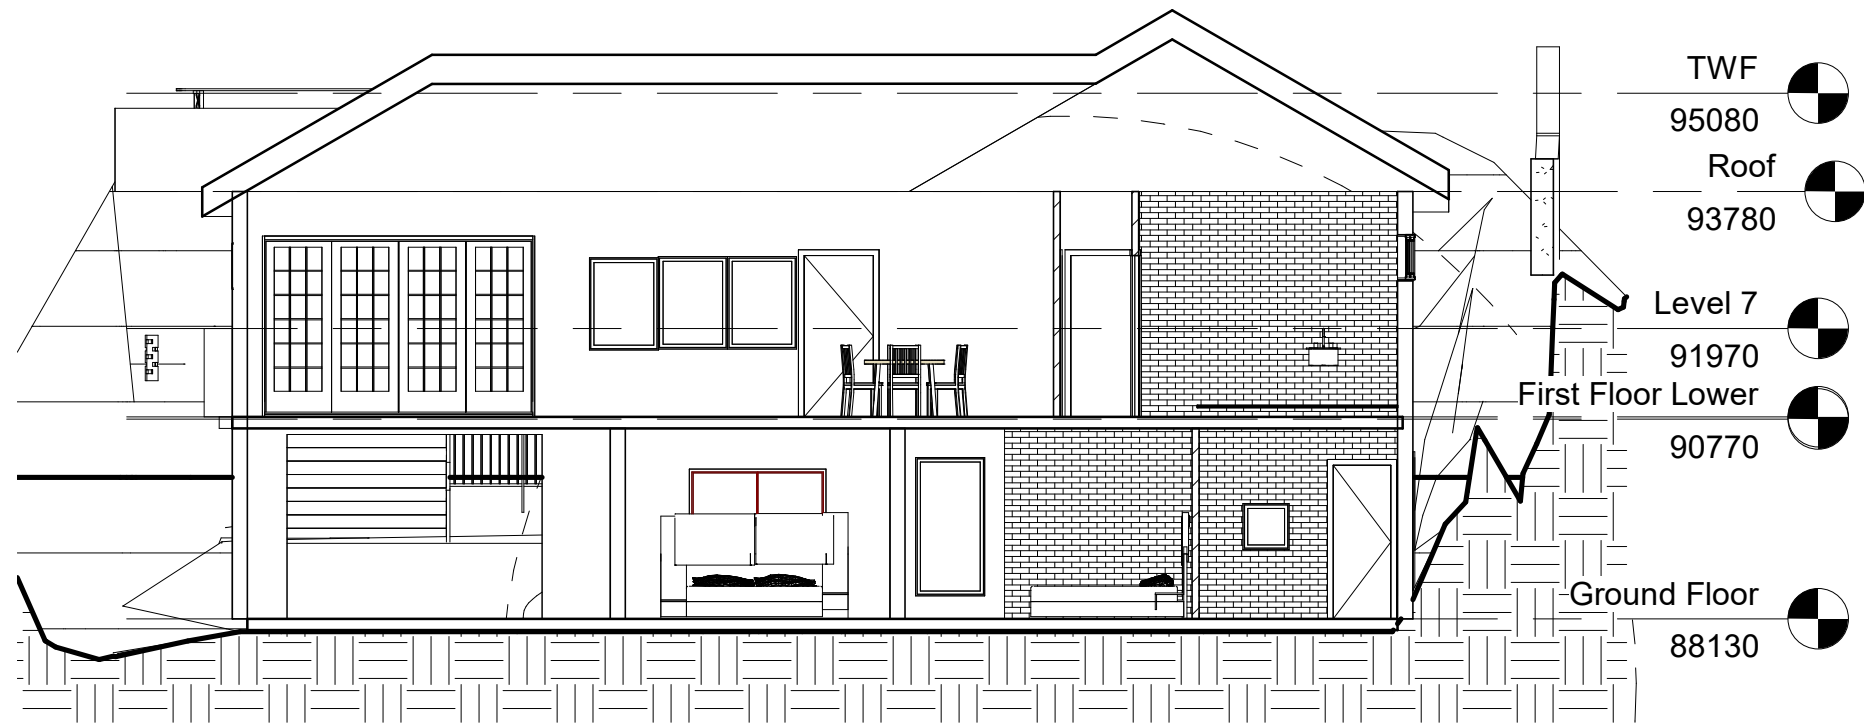

1

Section 1

1 : 100



THIS PLAN IS TO BE READ IN
CONJUNCTION WITH
THE CONDITIONS OF DEVELOPMENT
CONSENT

DA2021/0387



2

Section 2

1 : 100



GREEN DESIGN SYDNEY PTY LTD
ACN : 55432032
L 13 465 Victoria Avenue Chatswood 2067
Www.GreenDesignSydney.com.au
GreenDesignSydney@gmail.com
T : 0282871288

COPY RIGHT
THIS PLAN REMAINS THE PROPERTY OF
GREEN DESIGN SYDNEY & MAY NOT
BE COPIED IN WHOLE OR IN PART WITHOUT
WRITTEN PERMISSION FRAILER TO DO SO
WILL RESULT IN LEGAL ACTION.

CLIENT :

Simon





PROJECT **Granny
Flat**
PROJECT ADDRESS

St Number **16**
St NAME **Roscommon**
SUBURB **Crescent**
Killarney Heights

DRAWING

DRAWING No.

DRAWN **Farshid Hosseini**
SCALE
REVISION -
DATE 25/05/2021

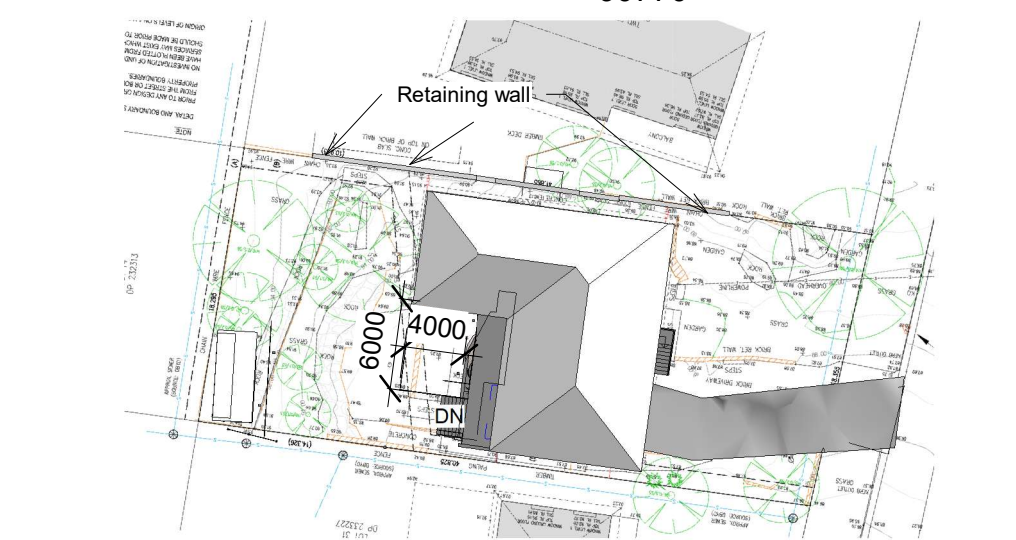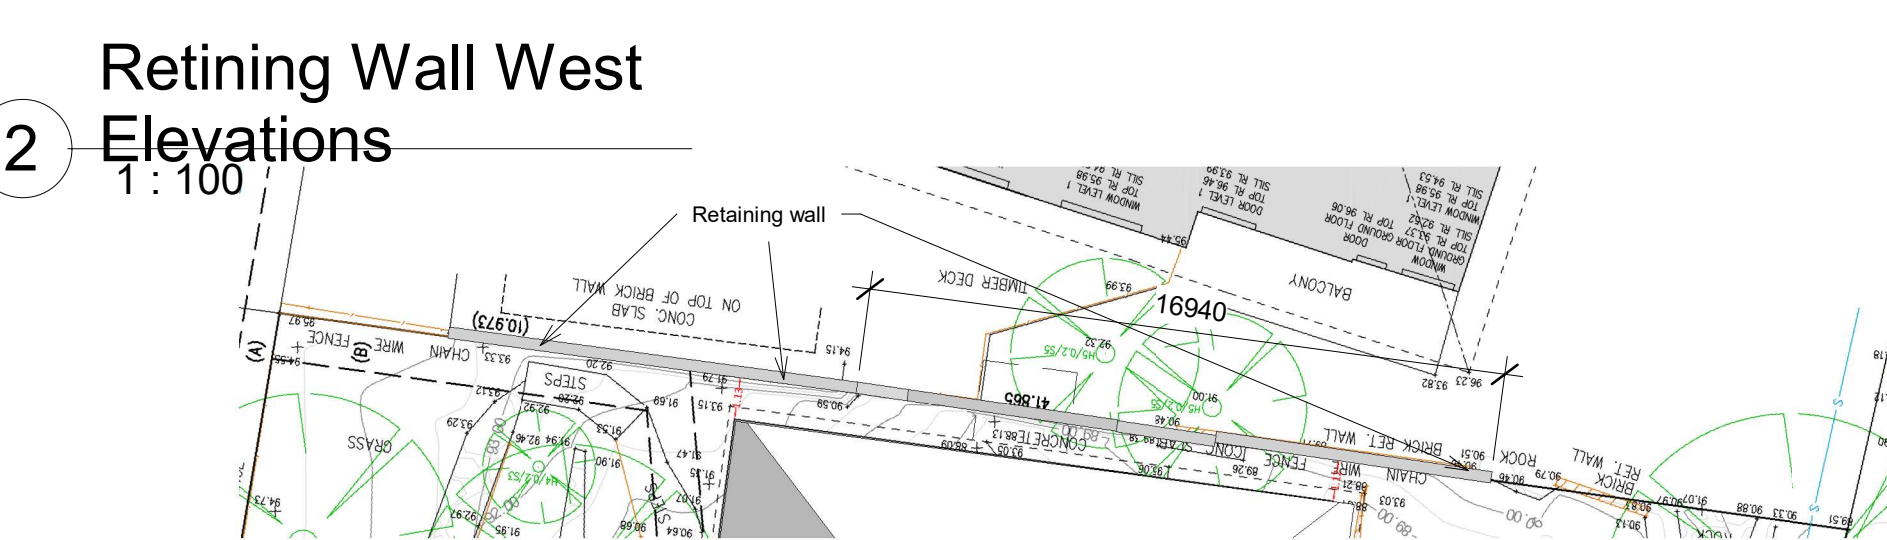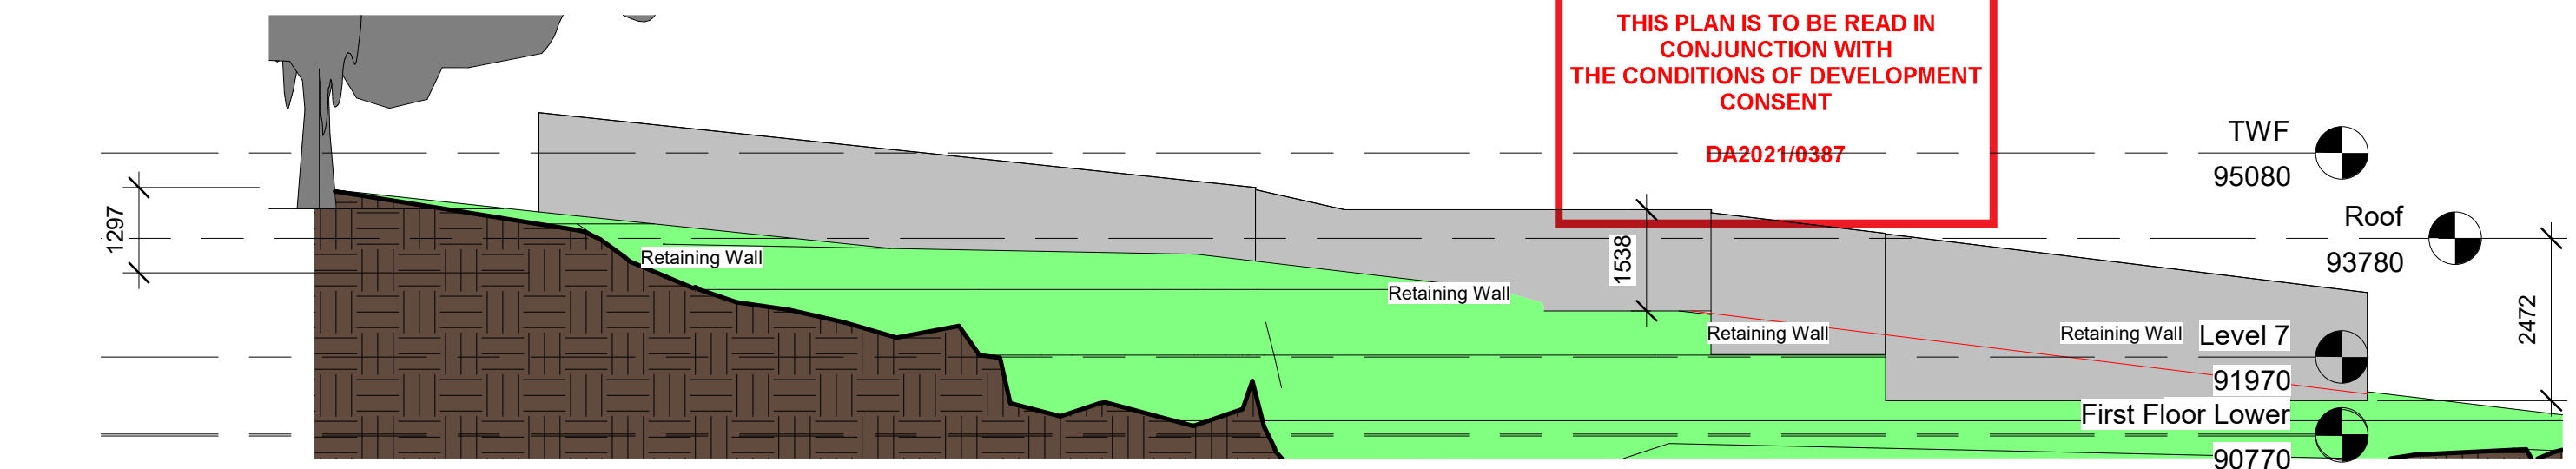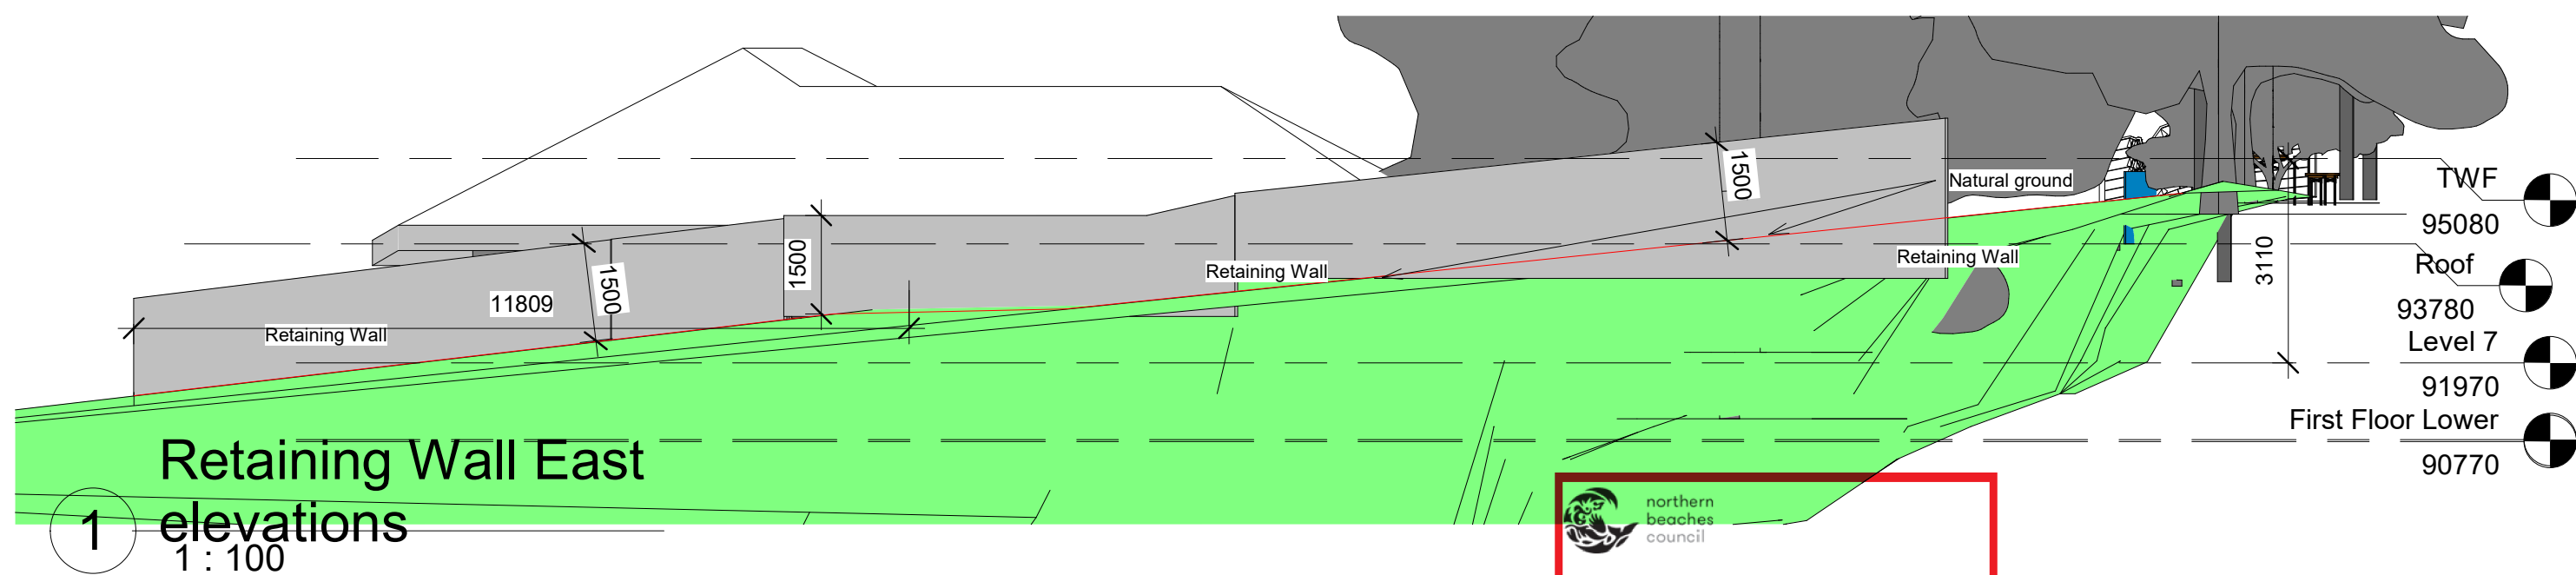

3 Retining Wall Plan 1 : 200	GREEN DESIGN SYDNEY PTY LTD ACN : 55432032 L 13 465 Victoria Avenue Chatswood 2067 www.GreenDesignSydney.com.au GreenDesignSydney@gmail.com T : 0282871288	COPY RIGHT THIS PLAN REMAINS THE PROPERTY OF GREEN DESIGN SYDNEY & MAY NOT BE COPIED IN WHOLE OR IN PART WITHOUT WRITTEN PERMISSION FRAILER TO DO SO WILL RESULT IN LEGAL ACTION.	CLIENT : Simon	PROJECT Granny Flat PROJECT ADDRESS	St Number 16 St NAME Roscommon Crescent SUBURB Killarney Heights	DRAWING RETAINING WALL DRAWING No. A110	DRAWN Farshid Hosseini SCALE REVISION DATE 25/05/2021
---	---	---	------------------------------	--	--	--	--