


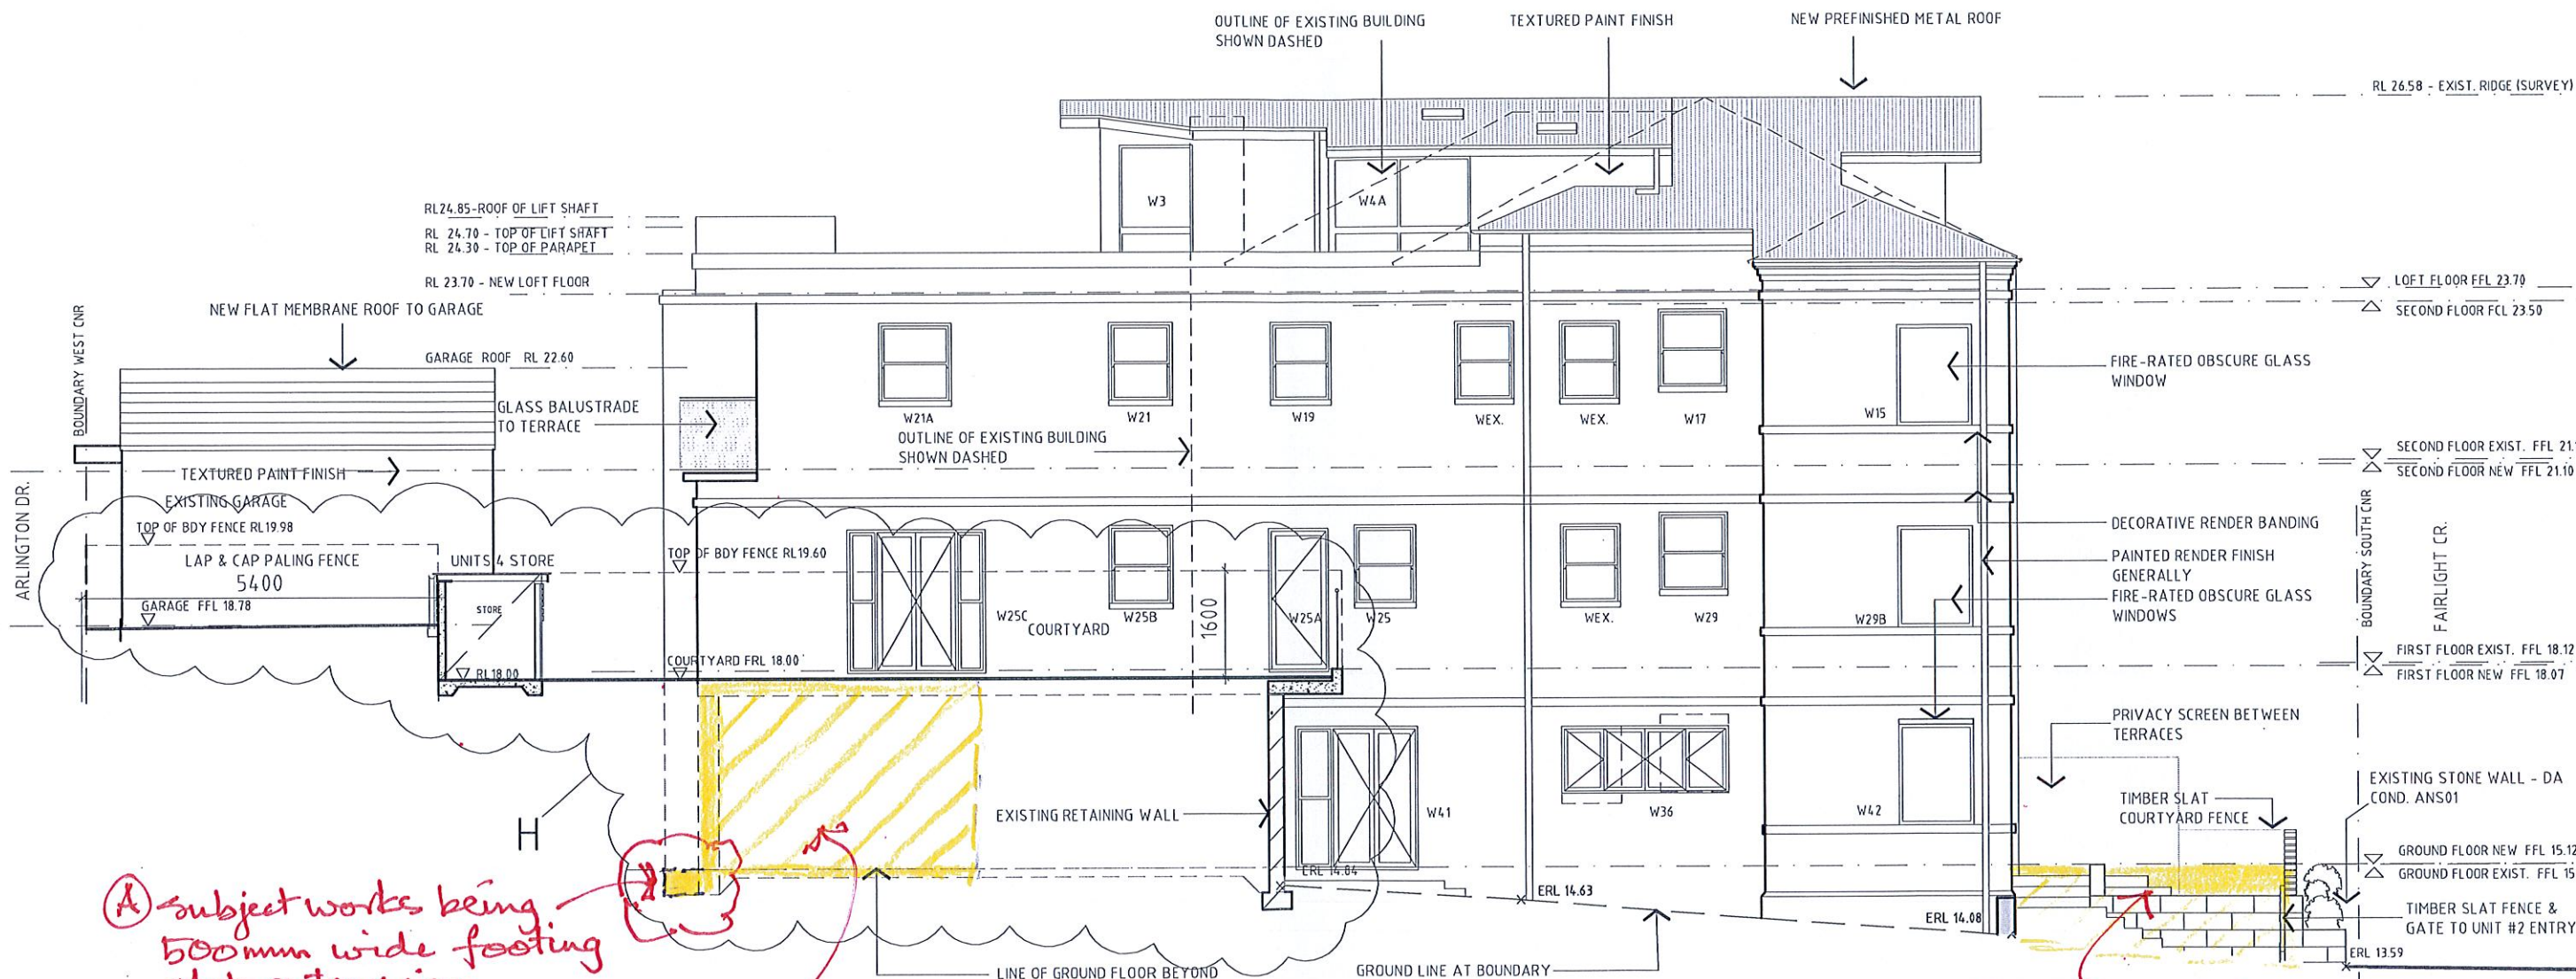


A Subject works being 500mm wide footing slab extension (Now approved in accordance with s34(3)(a) L&EC Case 10226 of 2014, 2 July 2014.)

B Subject works being additional slab + walls. (Now approved in accordance with s34(3)(a) L&EC Case 10150 of 2013, 24 June 2013)

C Bin store base. Subject works being concrete walls to RL 15.12 (Now approved in accordance with s34(3)(a) L&EC, Case 10226 of 2014, 2 July 2014.)

NOTE- This drawing to be read in conjunction with BASIX Dwg

 

GENERAL NOTES
1. CONTRACTORS MUST VERIFY ALL DIMENSIONS ON SITE PRIOR TO THE COMMENCEMENT OF ANY WORK OR THE PREPARATION OF SHOP DRAWINGS.
2. FIGURED DIMENSIONS TO BE USED IN PREFERENCE TO SCALED DIMENSIONS.
USE OF THESE DRAWINGS
The design and details shown on these drawings are applicable to this project only and may not be reproduced in whole or in part or be used for any other project or purpose without the written permission of Woodhouse & Danks Pty. Ltd. with whom copyright resides.

No.	DATE	REVISION OR ISSUE	DWN.	CHK.	No.	DATE	REVISION OR ISSUE	DWN.	CHK.	No.	DATE	REVISION OR ISSUE	DWN.	CHK.

PROPOSED RENOVATIONS & ADDITIONS TO
'FAIRLIGHT' APARTMENTS
6 FAIRLIGHT CRESCENT, FAIRLIGHT

SOUTH-WEST ELEVATION

WOODHOUSE & DANKS ARCHITECTS Suite 207 - Level 2, 20 Dale Street, Brookvale, NSW 2100 T: (02) 9939 8810 F: (02) 9939 8830 E: admin@woodhousedanks.com.au		JOB No. 10008 DWG. No. D12 H SCALE 1:100 @ A3 / 1:50 @ A1 DATE OCTOBER 2011 DRAWN BC
---	--	---