


- DRAWING LIST
- EXISTING / DEMOLITION
- A GROUND FLOOR PLAN
 - B FIRST FLOOR PLAN
 - C ELEVATIONS EAST & WEST
 - D ~~ELEVATION NORTH & SOUTH~~

- NEW WORK
- 01 COVER SHEET /SITE PLAN
 - 02 SITE ANALYSIS
 - 02 GROUND FLOOR PLAN
 - 03 FIRST FLOOR PLAN
 - 04 ROOF PLAN
 - 04 ELEVATIONS EAST & WEST
 - 06 ELEVATION NORTH & SOUTH
 - 07 SECTIONS
 - 08 SUN SHADOW DIAGRAMS

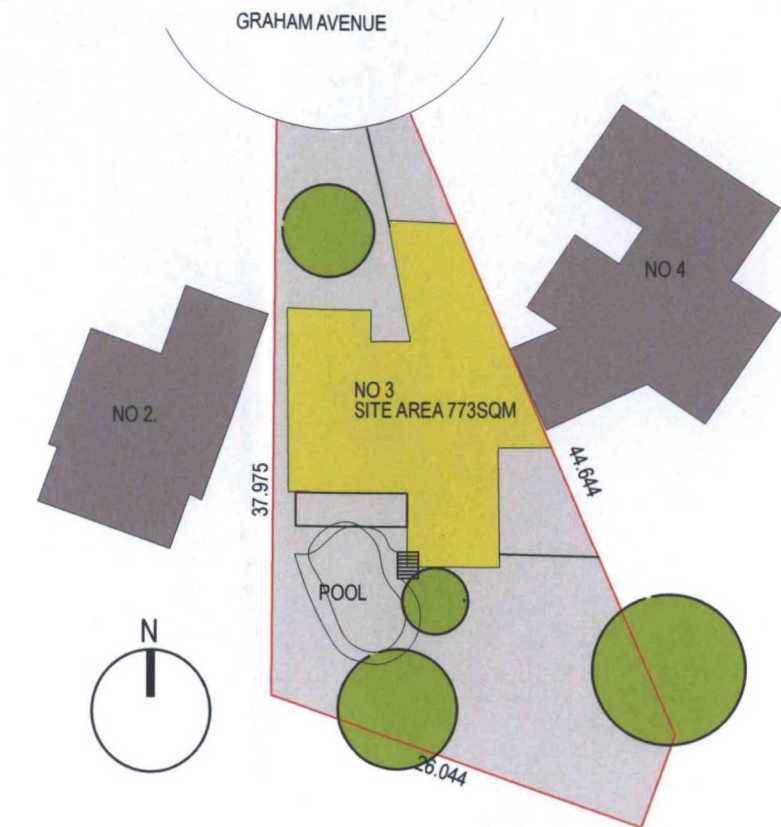



SITE PLAN SCALE 1:500

Amendments	date	drawn

ALL LEVELS TO AUSTRALIAN HEIGHT DATA
IT IS THE CONTRACTORS RESPONSIBILITY TO CONFIRM ALL MEASUREMENTS ON SITE
PRIOR TO COMMENCEMENT OF WORK. DRAWINGS SHOULD NOT BE SCALED.
WRITTEN DIMENSIONS ONLY SHOULD BE TAKEN FROM DRAWINGS.
DESIGN AND DRAWINGS REMAIN COPYRIGHT OF **TASH CLARK**


Title	COVER SHEET
Client Name	TASH TAN

Scale	1:100@ A3
Date	
Drawn/Checked	TC

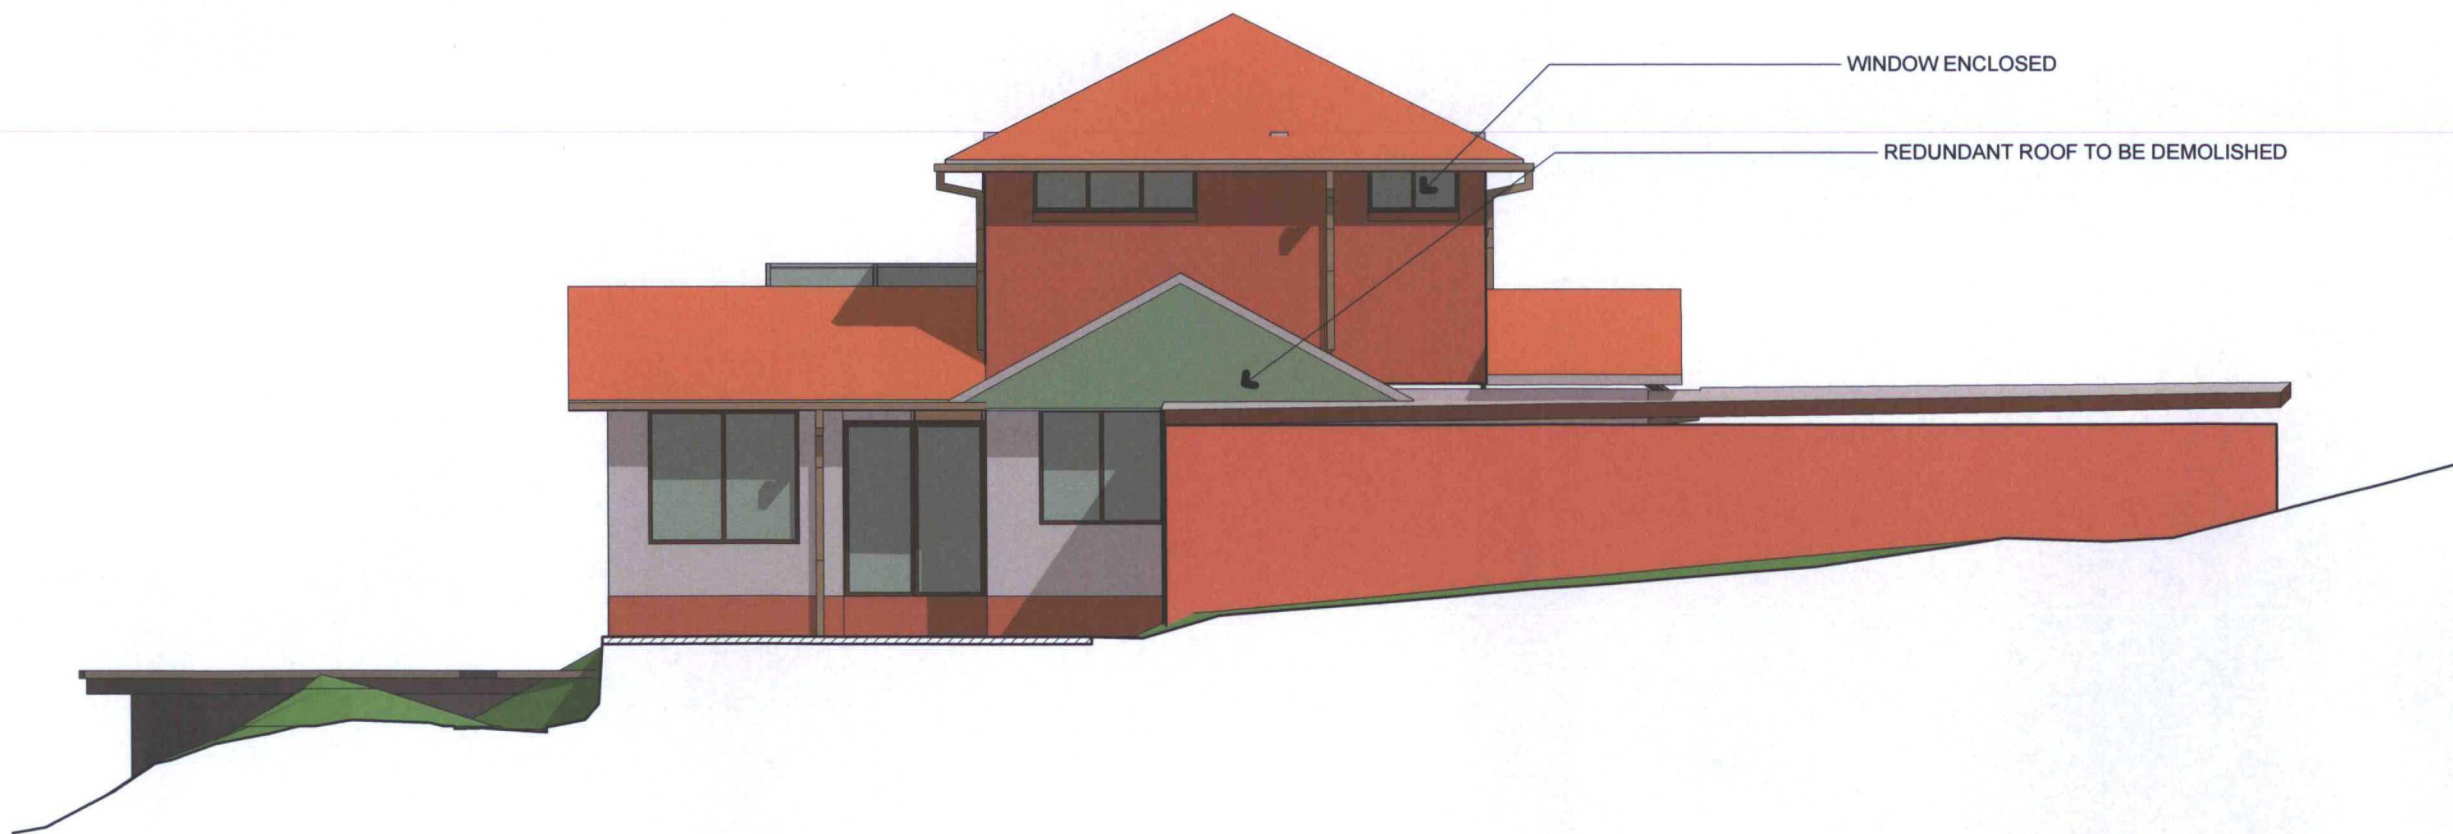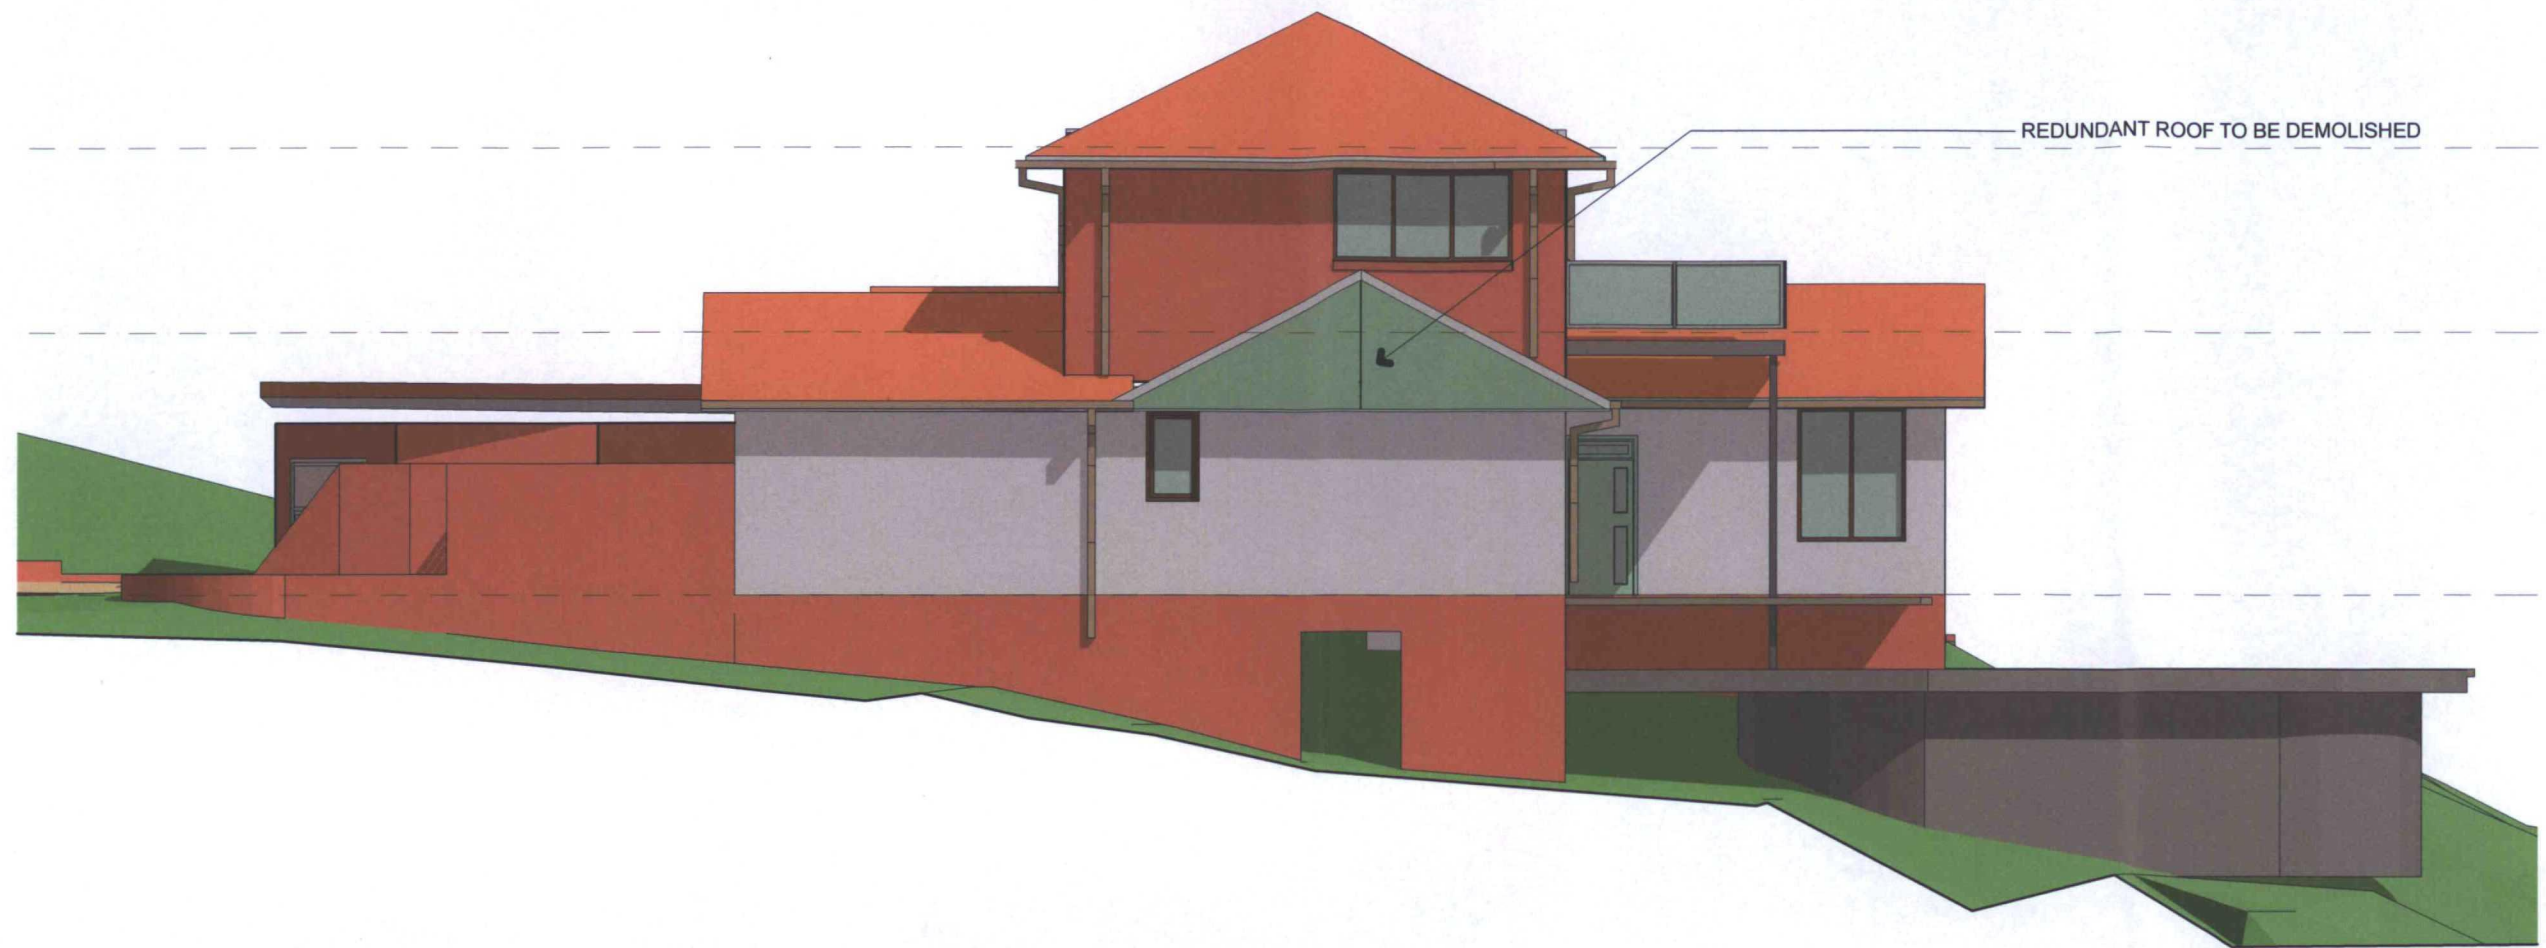

3 GRAHAM AVENUE, FRESHWATER NSW 2096

architecture interiors urban design	Amendments	date	drawn	ALL LEVELS TO AUSTRALIAN HEIGHT DATA IT IS THE CONTRACTORS RESPONSIBILITY TO CONFIRM ALL MEASUREMENTS ON SITE PRIOR TO COMMENCEMENT OF WORK. DRAWINGS SHOULD NOT BE SCALED. WRITTEN DIMENSIONS ONLY SHOULD BE TAKEN FROM DRAWINGS. DESIGN AND DRAWINGS REMAIN COPYRIGHT OF TASH CLARK	Title	Scale	1:100@ A3	B
					EXISTING ELEVATION EAST	Date		
					Client Name	TASH TAN	Drawn/Checked TC	
TASH CLARK DESIGNS								

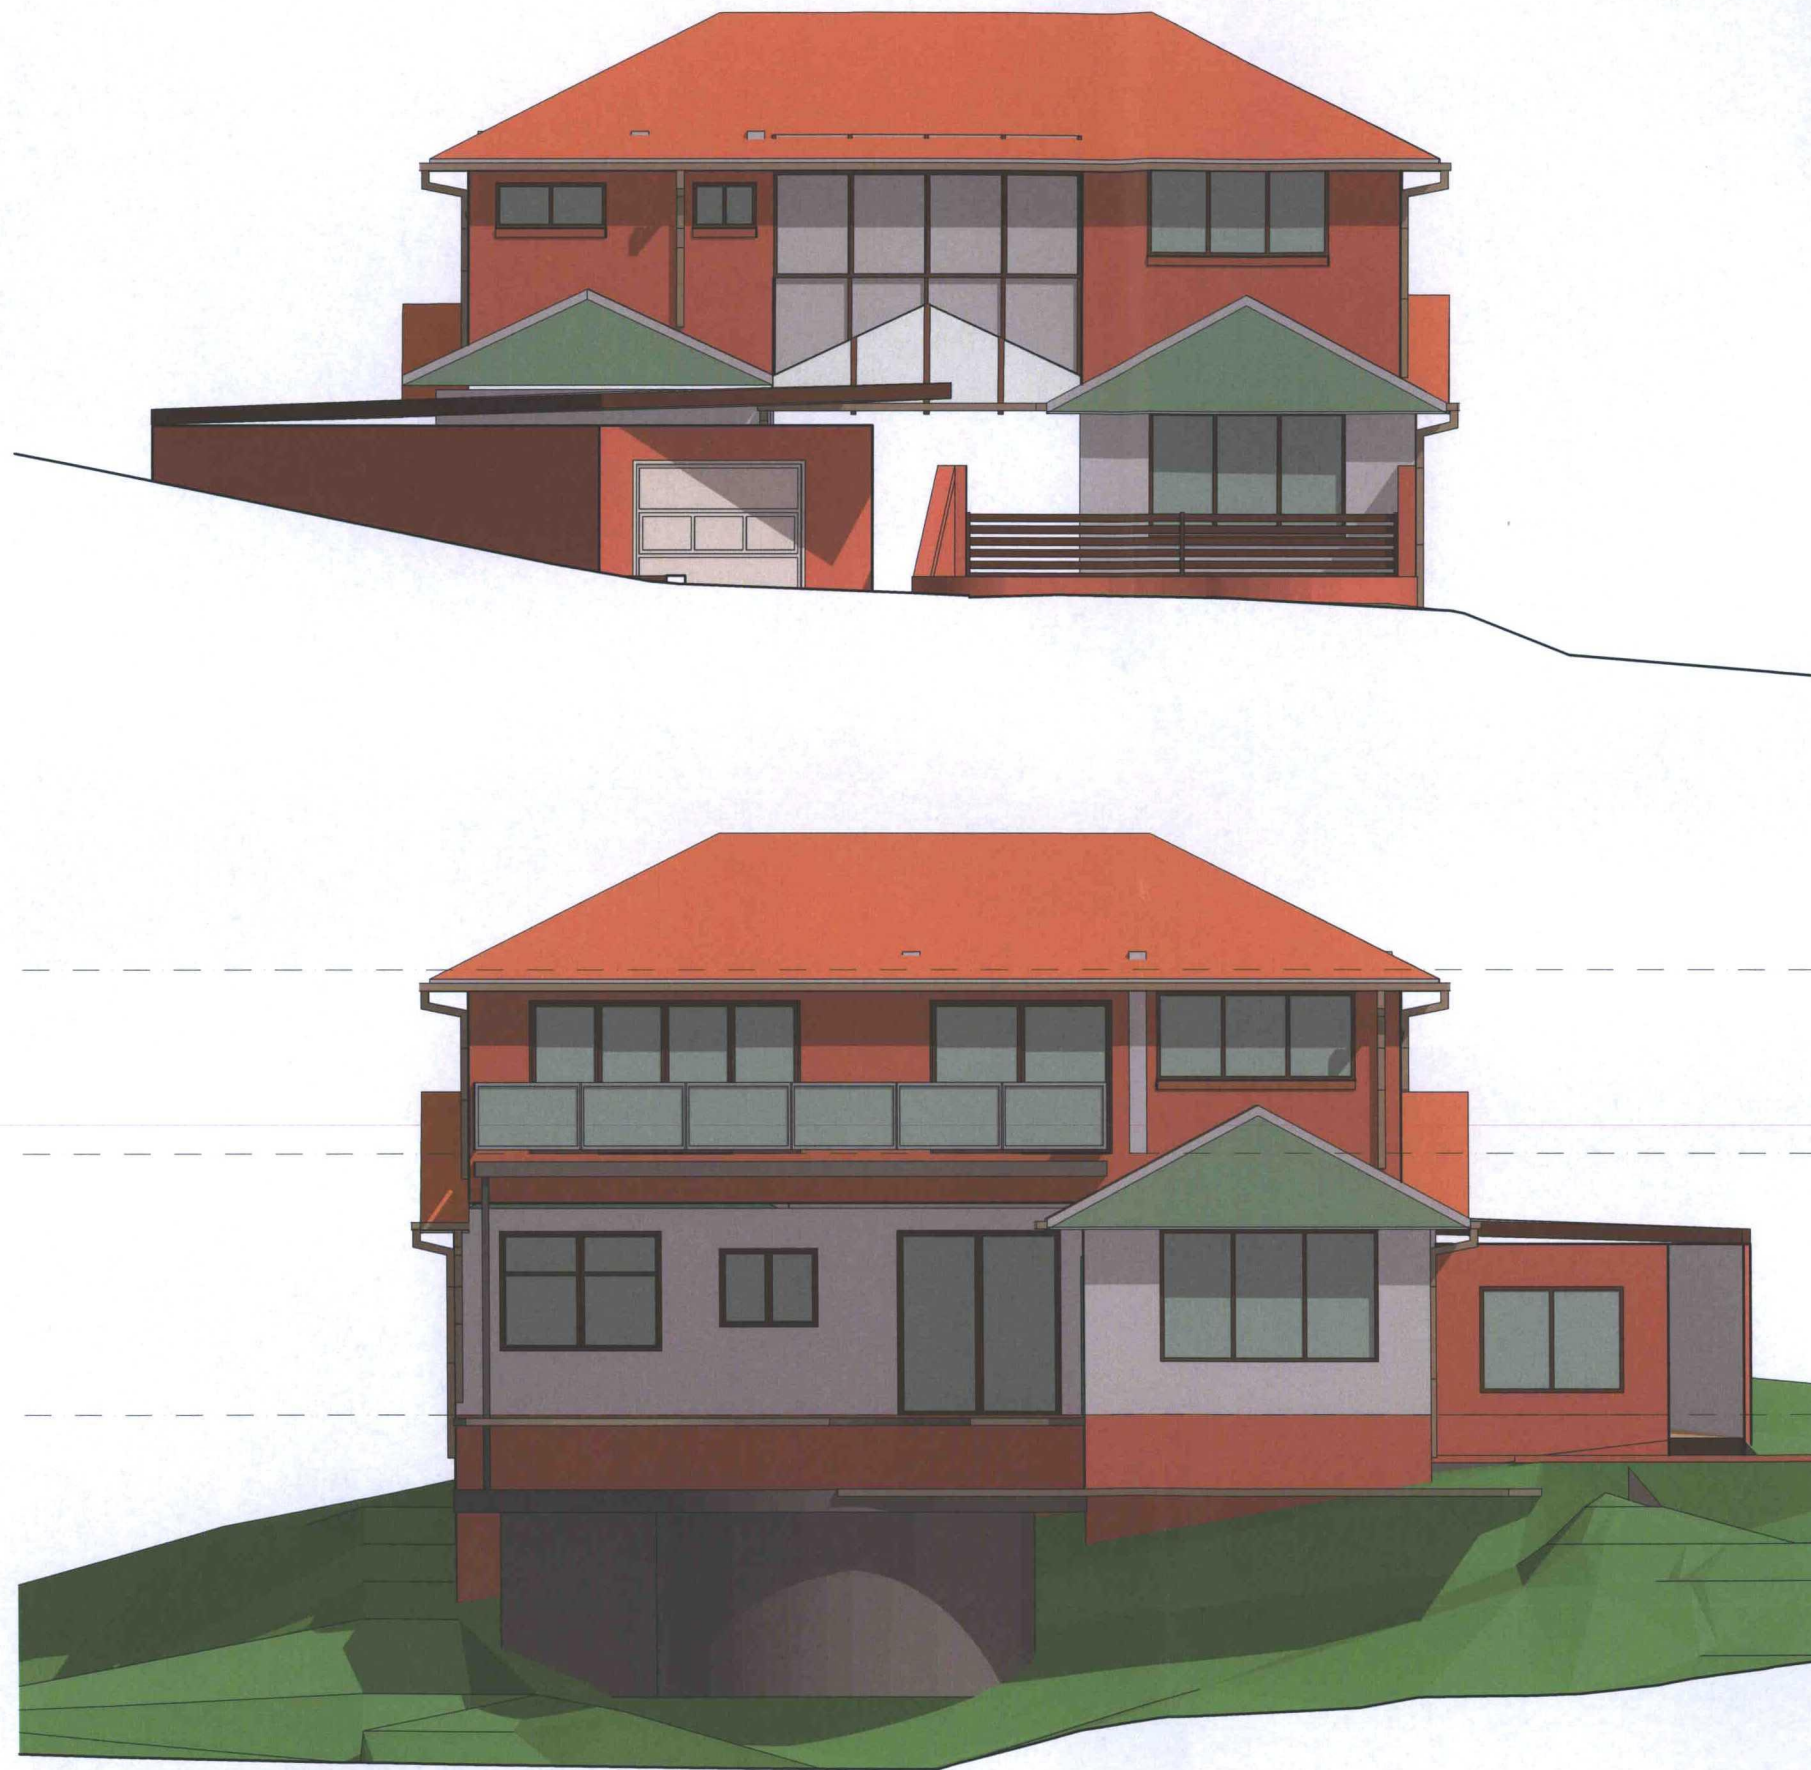

3 GRAHAM AVENUE, FRESHWATER NSW 2096

architecture interiors urban design

TASH CLARK DESIGNS

Amendments date drawn

ALL LEVELS TO AUSTRALIAN HEIGHT DATA
IT IS THE CONTRACTORS RESPONSIBILITY TO CONFIRM ALL MEASUREMENTS ON SITE
PRIOR TO COMMENCEMENT OF WORK. DRAWINGS SHOULD NOT BE SCALED.
WRITTEN DIMENSIONS ONLY SHOULD BE TAKEN FROM DRAWINGS.
DESIGN AND DRAWINGS REMAIN COPYRIGHT OF TASH CLARK

Title
EXISTING ELEVATIONS NORTH SOUTH


Client Name TASH TAN

Scale 1:100 @ A3

Date

Drawn/Checked TC

C

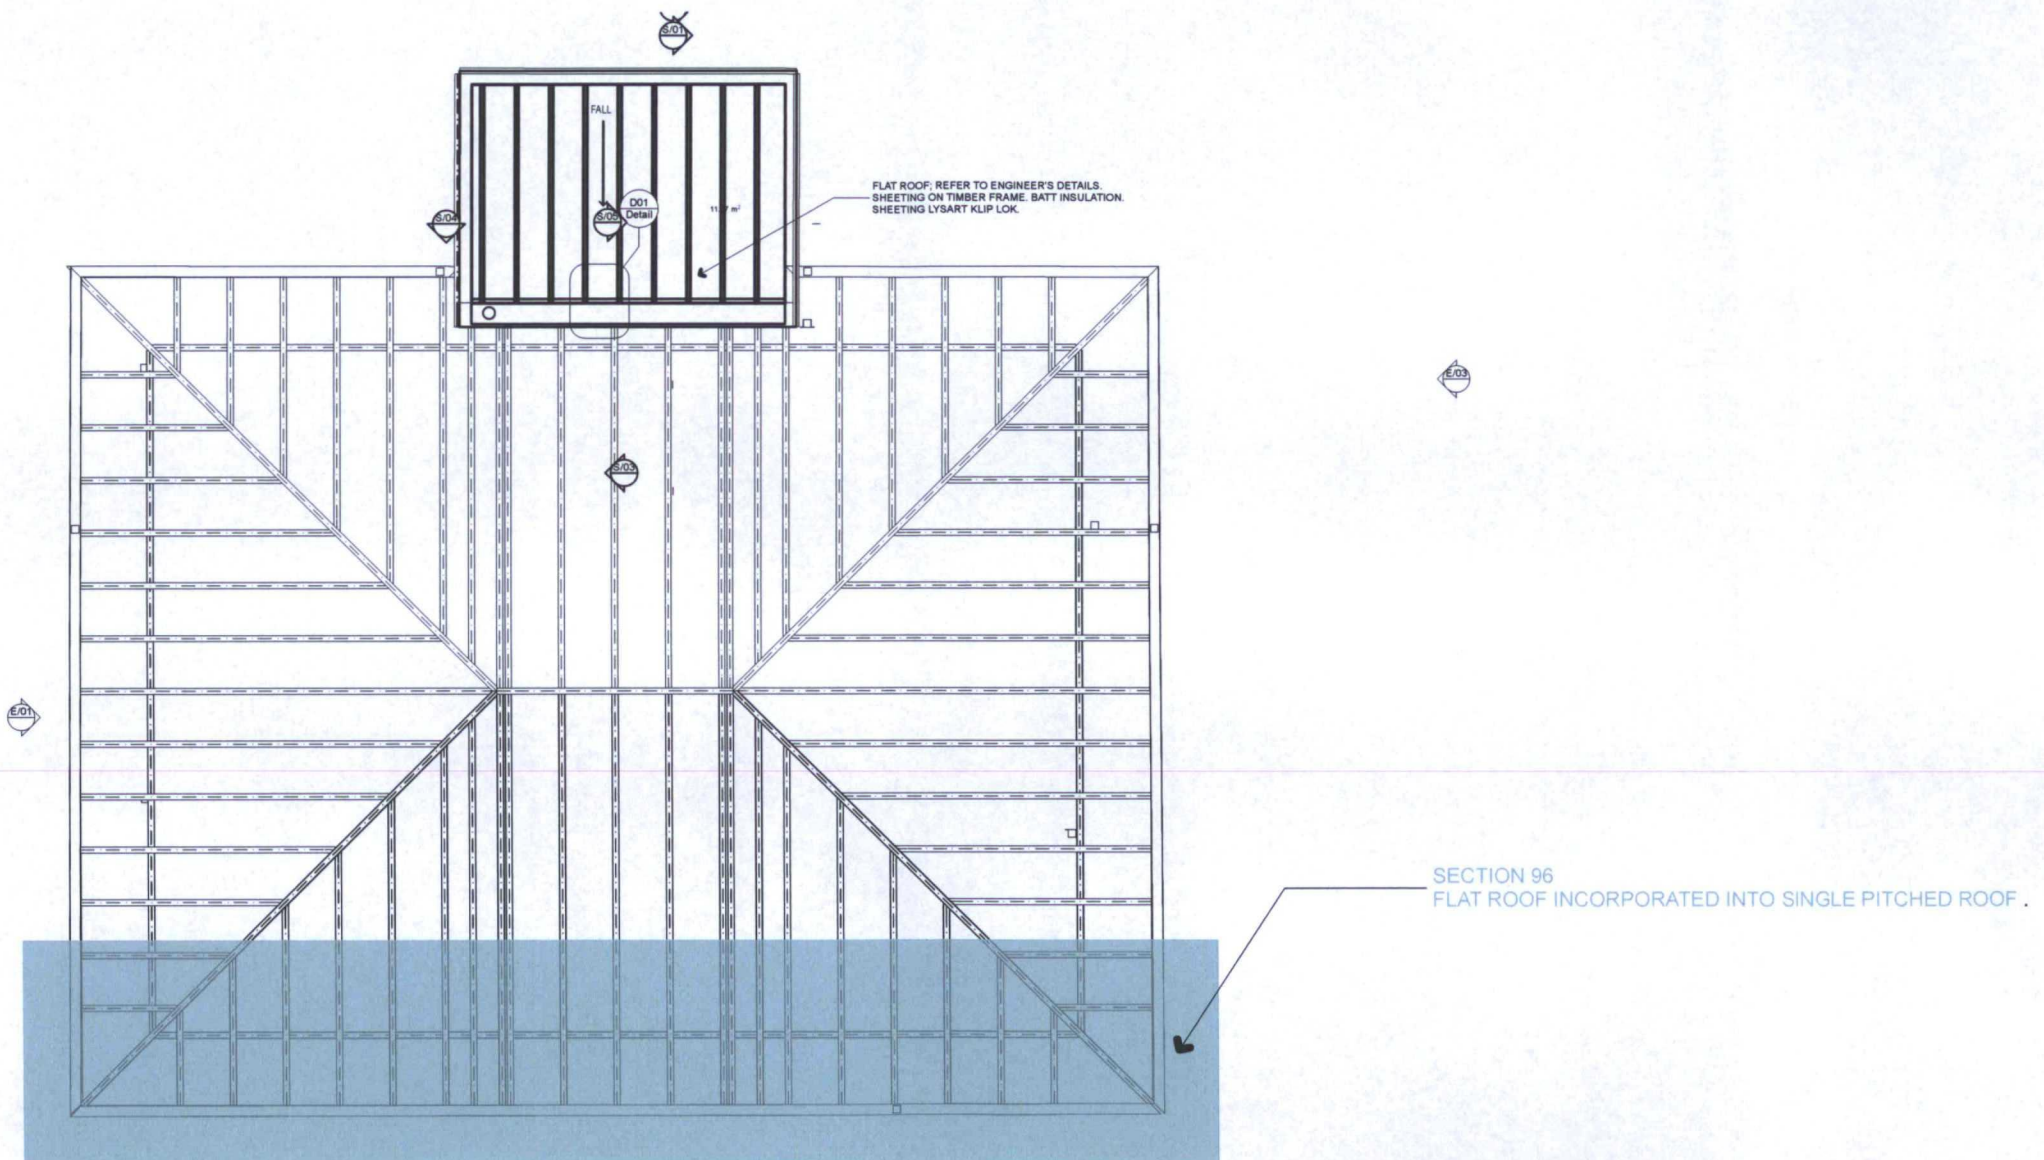


3 GRAHAM AVENUE, FRESHWATER NSW 2096


Amendments	date	drawn

ALL LEVELS TO AUSTRALIAN HEIGHT DATA
IT IS THE CONTRACTORS RESPONSIBILITY TO CONFIRM ALL MEASUREMENTS ON SITE
PRIOR TO COMMENCEMENT OF WORK. DRAWINGS SHOULD NOT BE SCALED.
WRITTEN DIMENSIONS ONLY SHOULD BE TAKEN FROM DRAWINGS.
DESIGN AND DRAWINGS REMAIN COPYRIGHT OF **TASH CLARK**

Title ROOF PLAN	Scale 1:100 @ A3	05
	Date	
Client Name TASH TAN	Drawn/Checked TC	

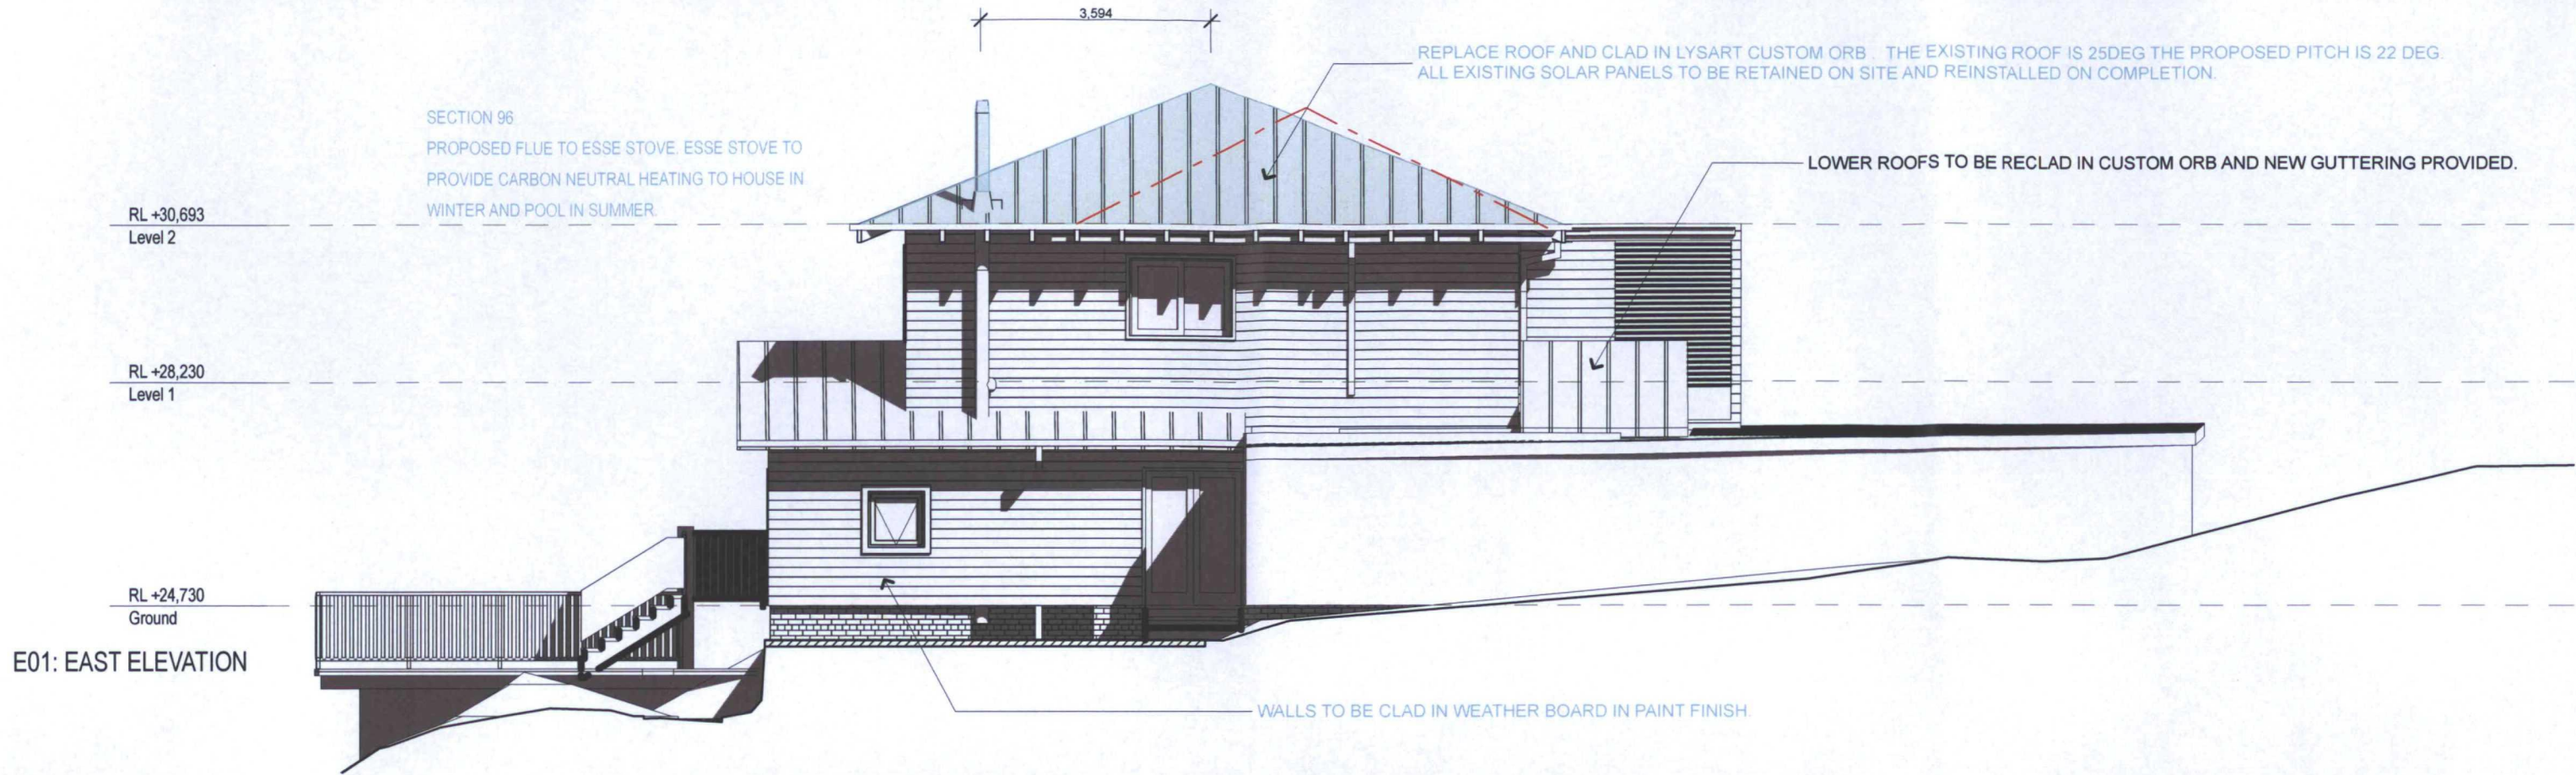



E01: EAST ELEVATION

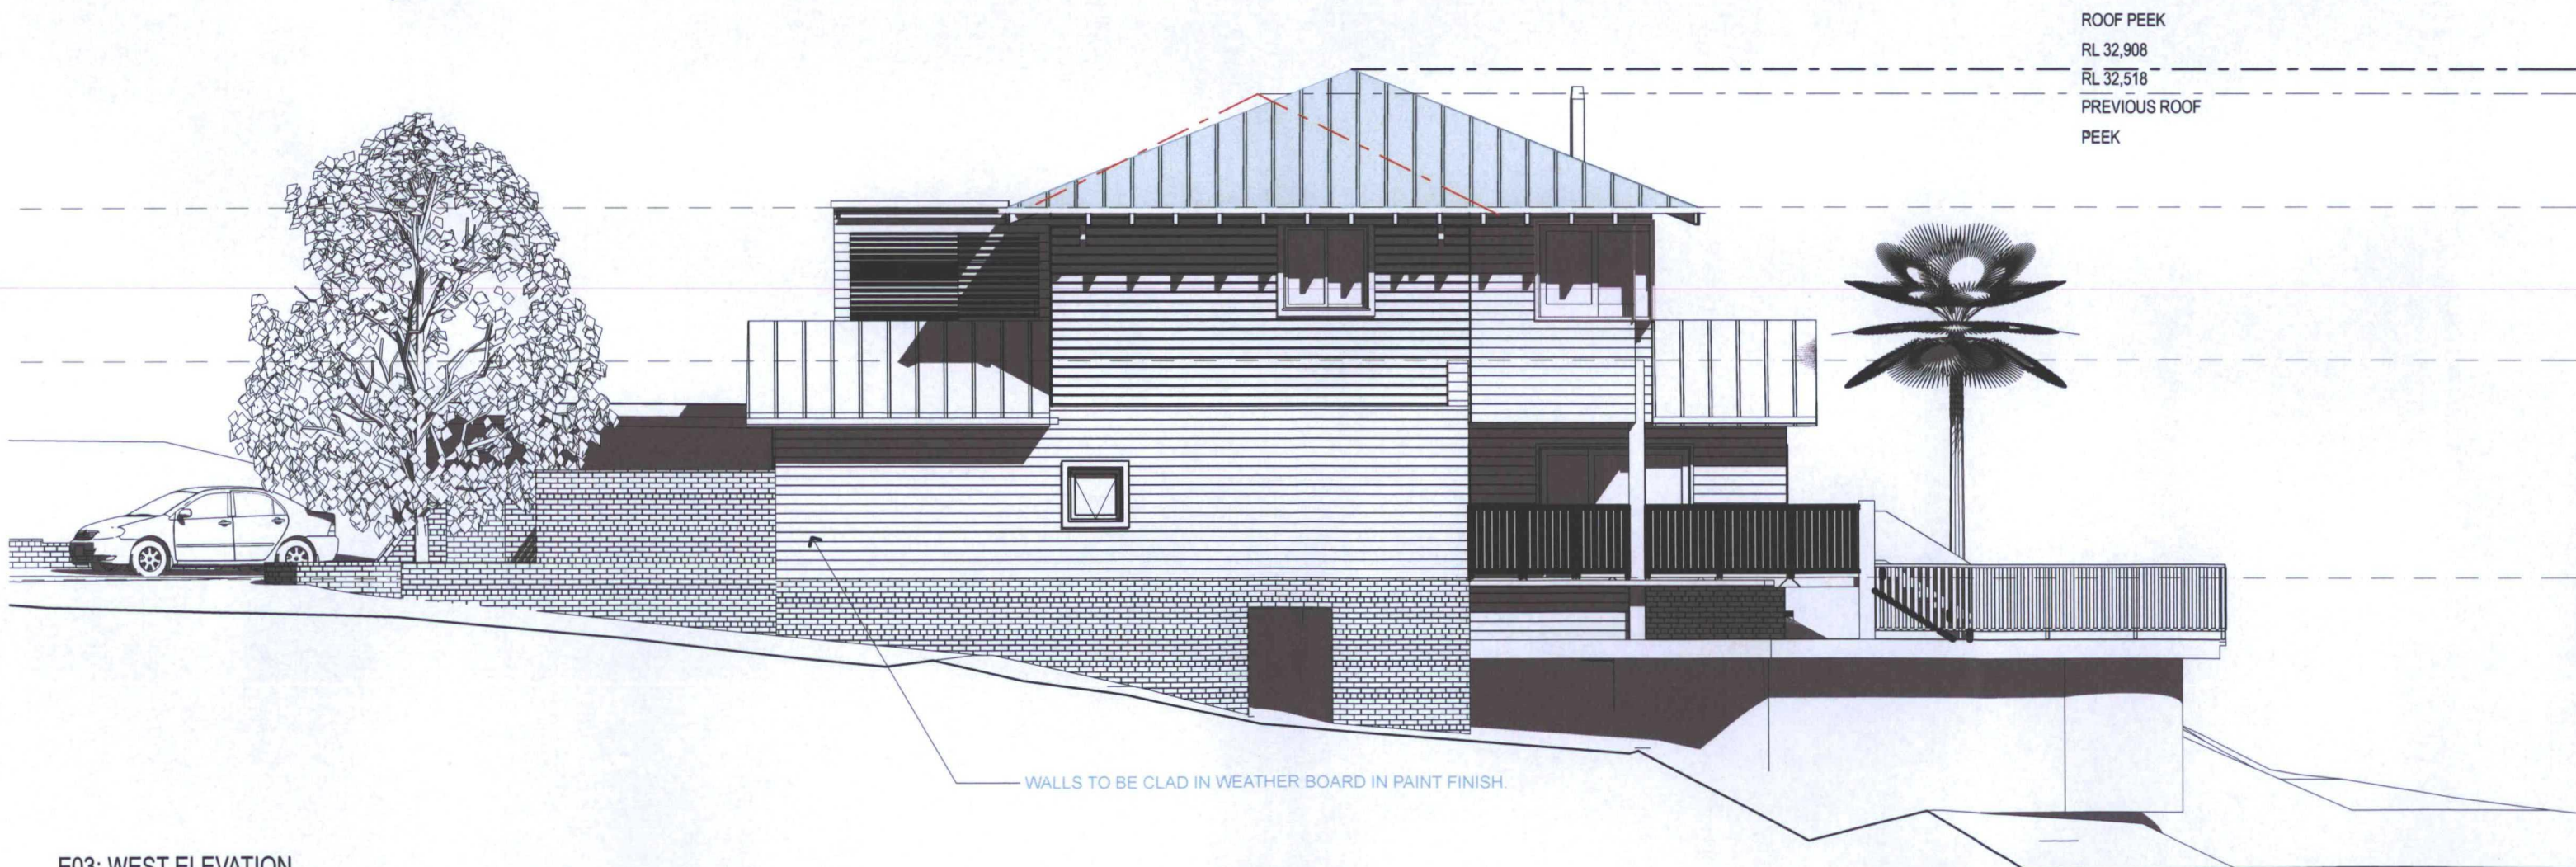

E03: WEST ELEVATION


3 GRAHAM AVENUE, FRESHWATER NSW 2096

E04: SOUTH ELEVATION

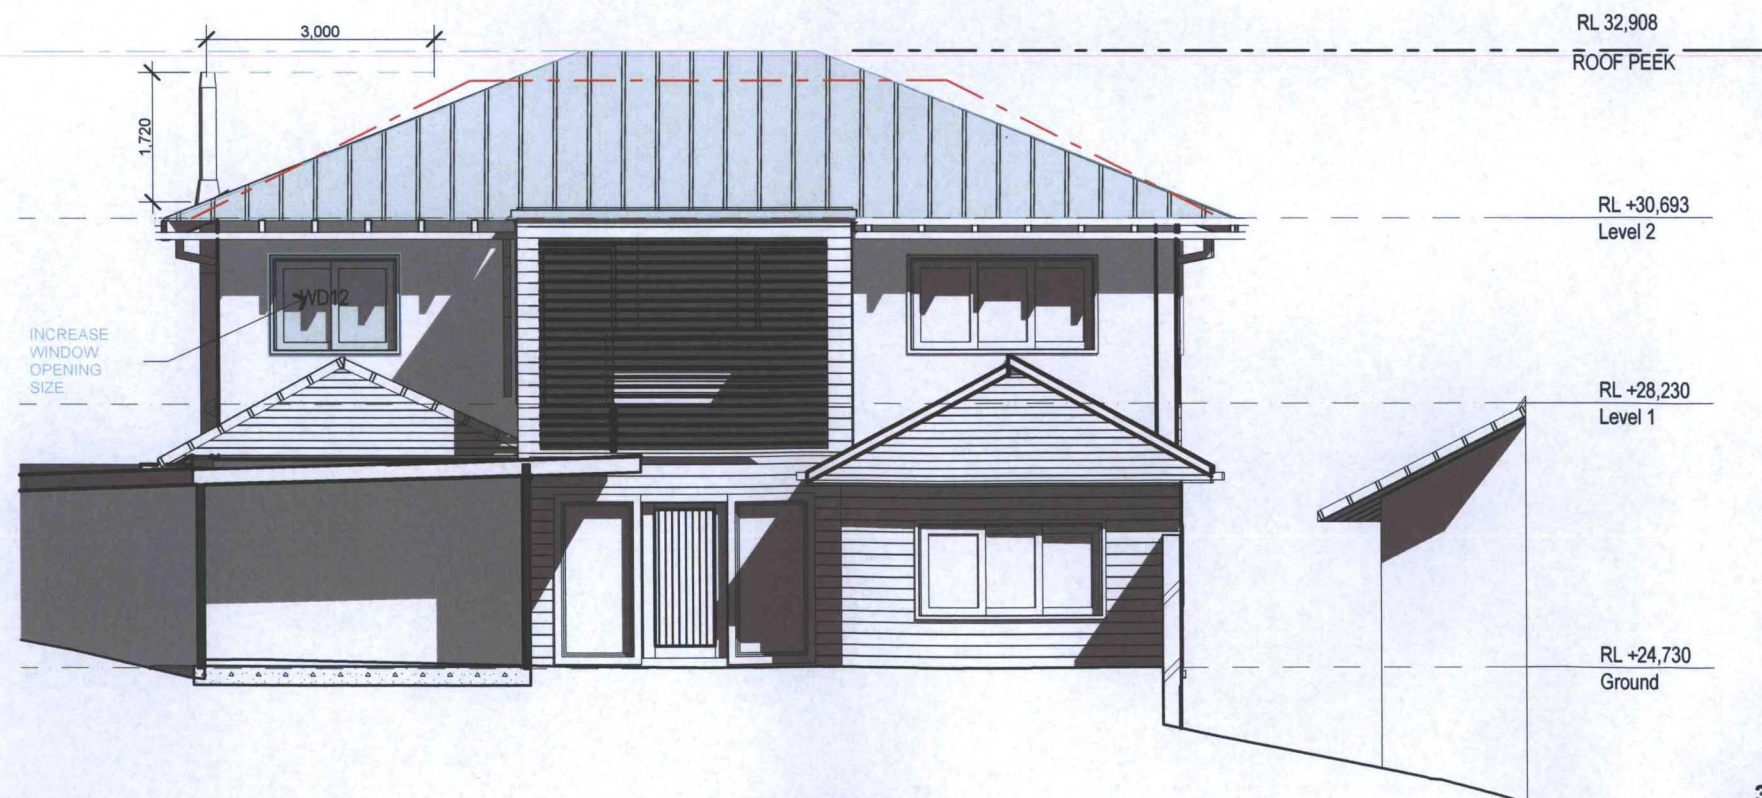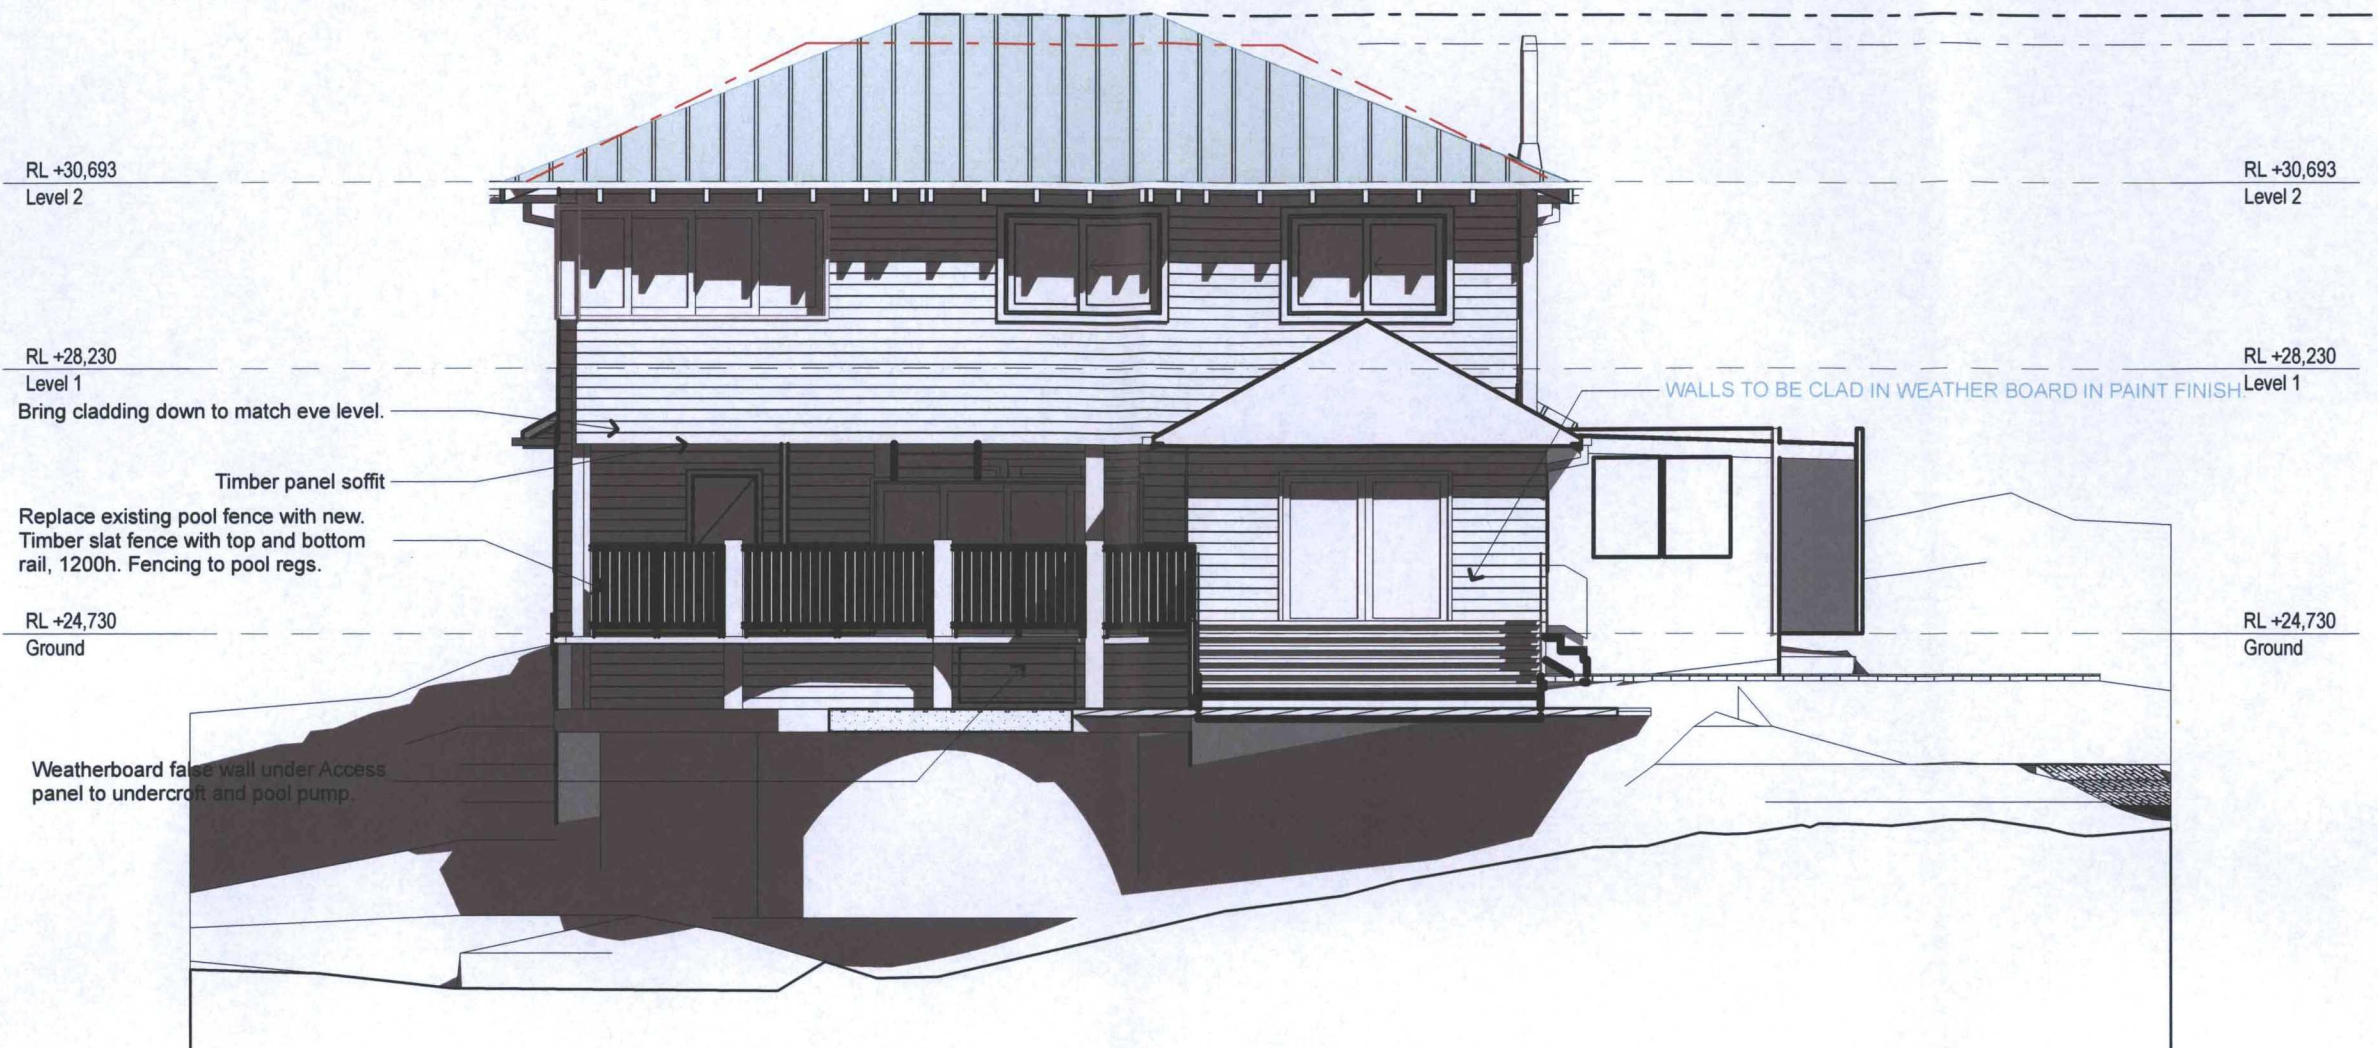

E02:NORTH ELEVATION

3 GRAHAM AVENUE, FRESHWATER NSW 2096

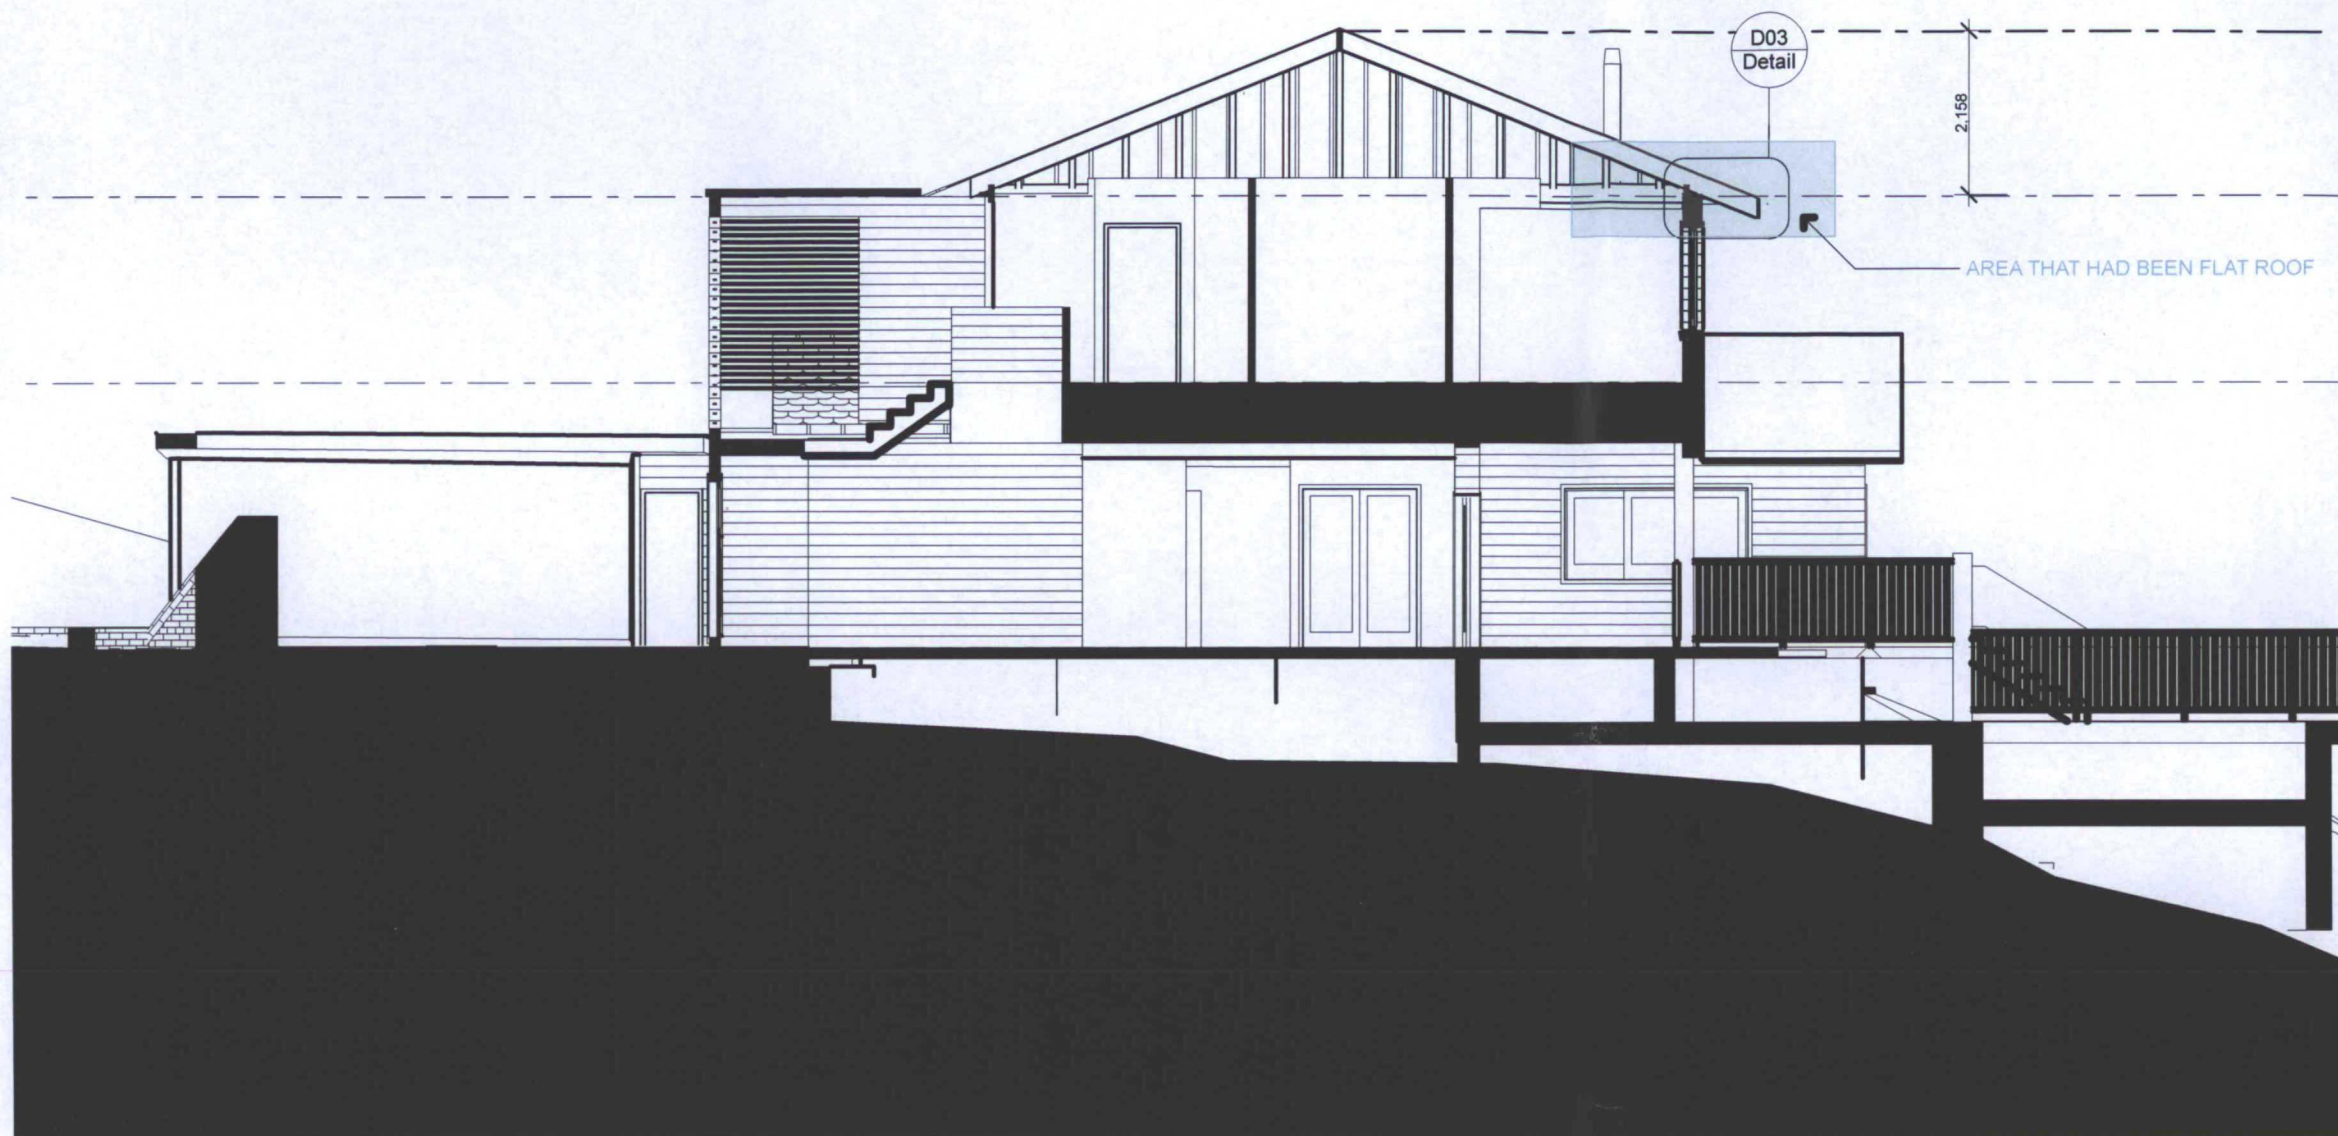

3 GRAHAM AVENUE, FRESHWATER NSW 2096

architecture interiors urban design
TASH CLARK DESIGNS

17 WILBERFORCE AVENUE
ROSEBAY, NSW 2029
M:0400402740
TASH@TASHCLARK.COM

Amendments	date	drawn

ALL LEVELS TO AUSTRALIAN HEIGHT DATA
IT IS THE CONTRACTORS RESPONSIBILITY TO CONFIRM ALL MEASUREMENTS ON SITE
PRIOR TO COMMENCEMENT OF WORK. DRAWINGS SHOULD NOT BE SCALED.
WRITTEN DIMENSIONS ONLY SHOULD BE TAKEN FROM DRAWINGS.
DESIGN AND DRAWINGS REMAIN COPYRIGHT OF **TASH CLARK**

Title SECTION	Scale 1:100@ A3	08
	Date	
Client Name TASH TAN	Drawn/Checked TC	