


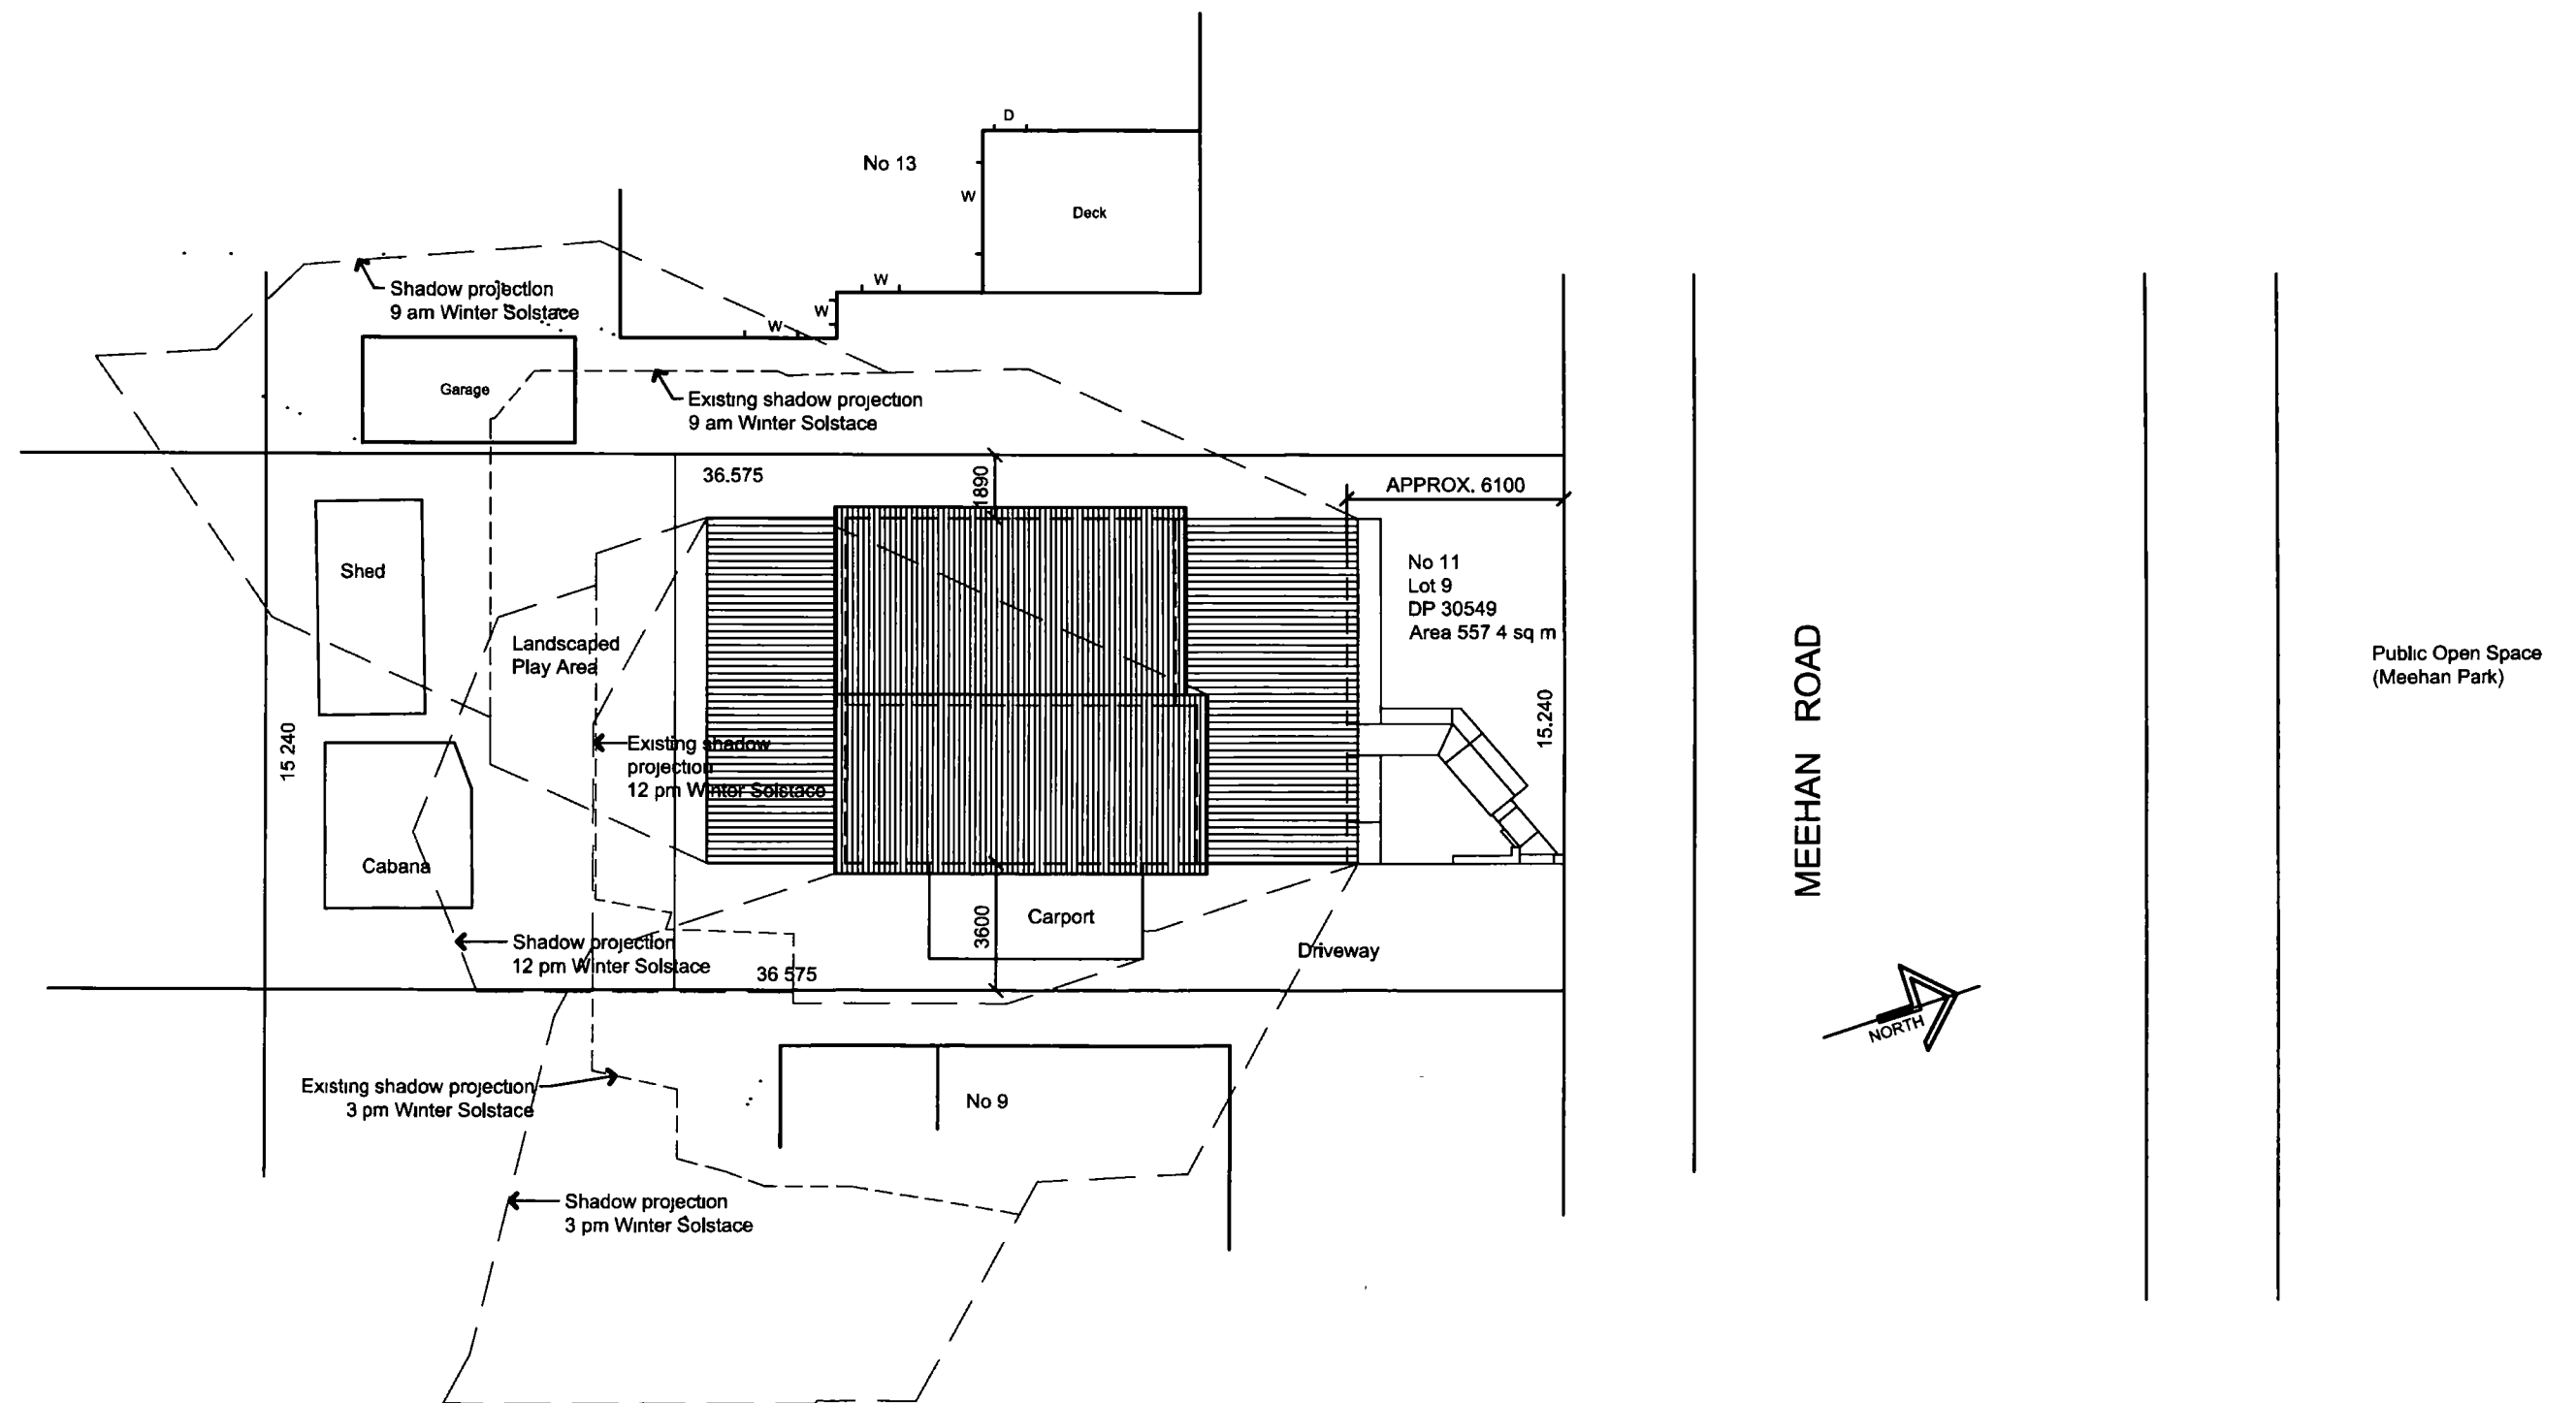


**BARRIE EPPS DESIGN AND
CONSTRUCTION SERVICES**
15 KOORANGI AVE, ELANORA HEIGHTS 2101
Tel 9913 9312 Mobile 0419 820 838
Email fobol38@optusnet.com.au ABN 31 643 840 825

Client
Mr & Mrs S Healey
11 Meehan Road
Cromer NSW 2099


Project
Proposed Extension to Dwelling

Drawing
**Site Plan
Shadow Projections**


Scale 1:200	Date 15 Dec 2014	Issue.
Drawn E	CAD AutoCAD 2014	
Drawing Number 141208:DA:1		A

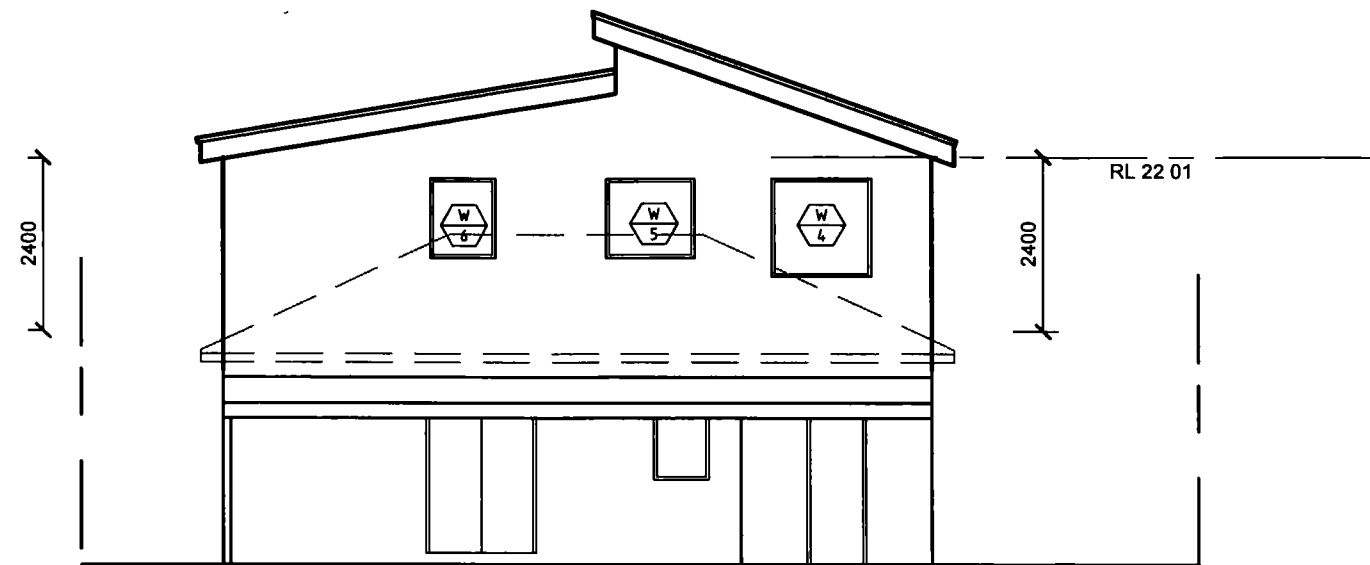


SOUTH ELEVATION

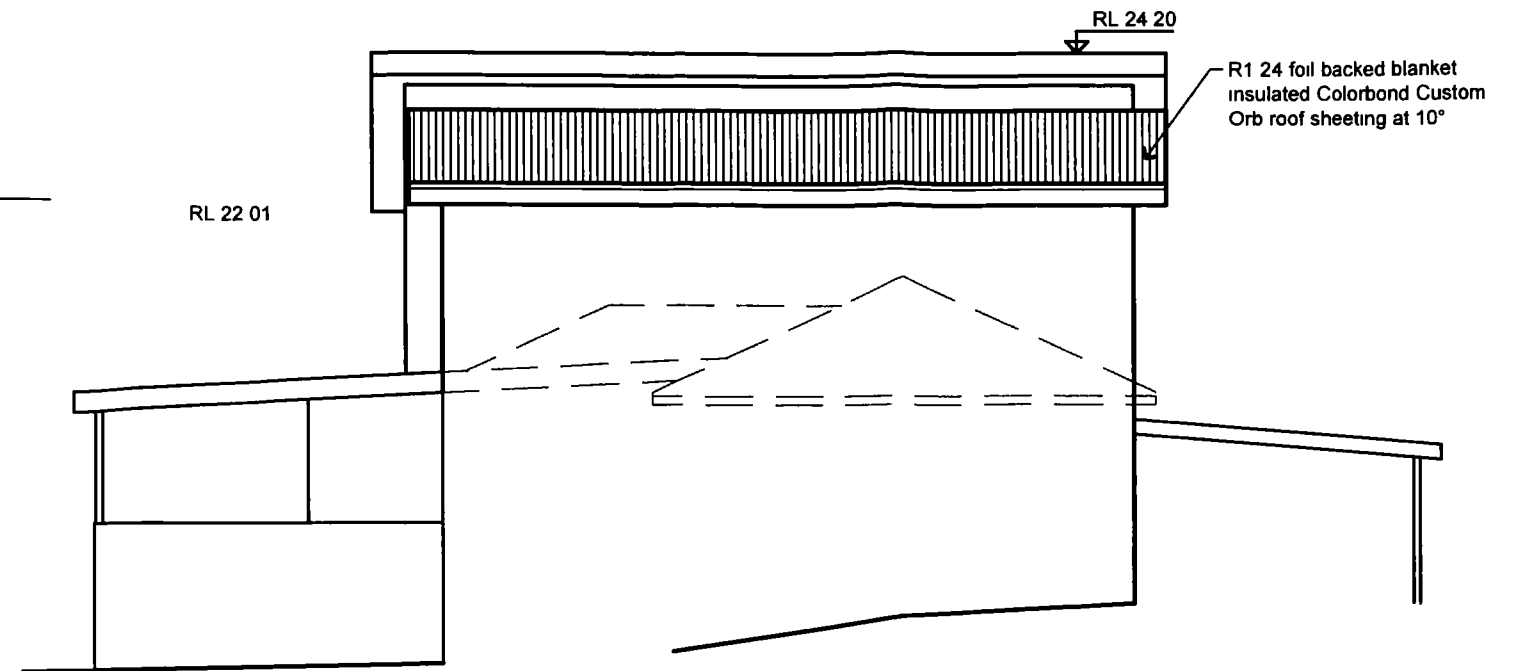

WEST ELEVATION

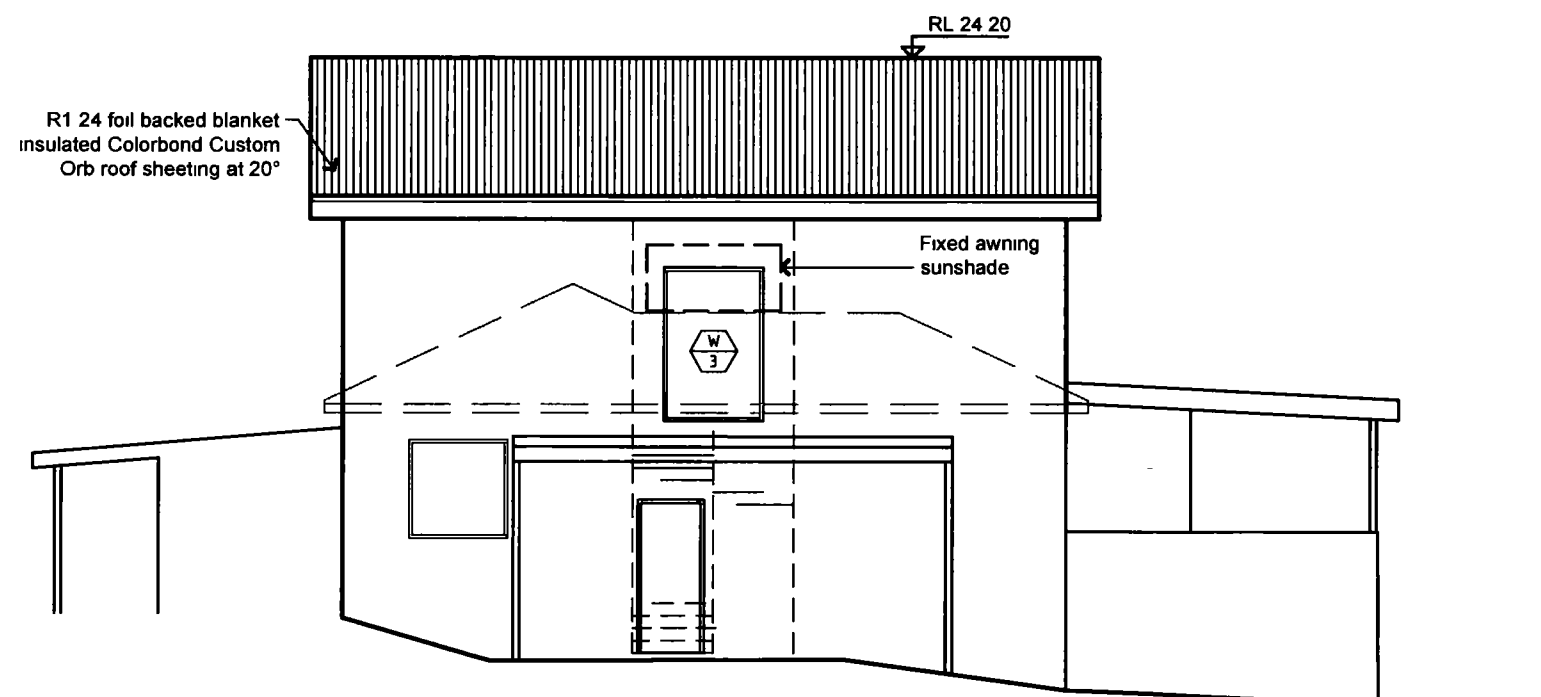

EAST ELEVATION

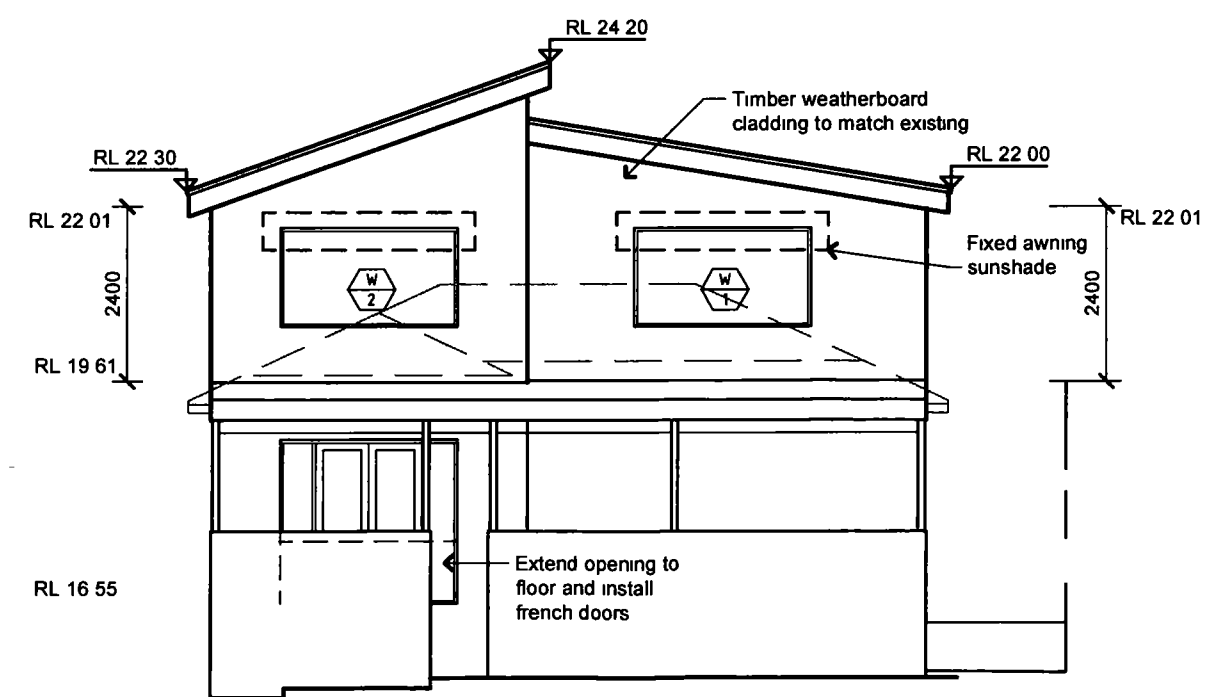

NORTH ELEVATION