


PROPOSED USAGE AT
No 8 ETHEL AVENUE
BROOKVALE , NSW

No 12 ETHEL AVENUE
INDUSTRIAL BUILDING

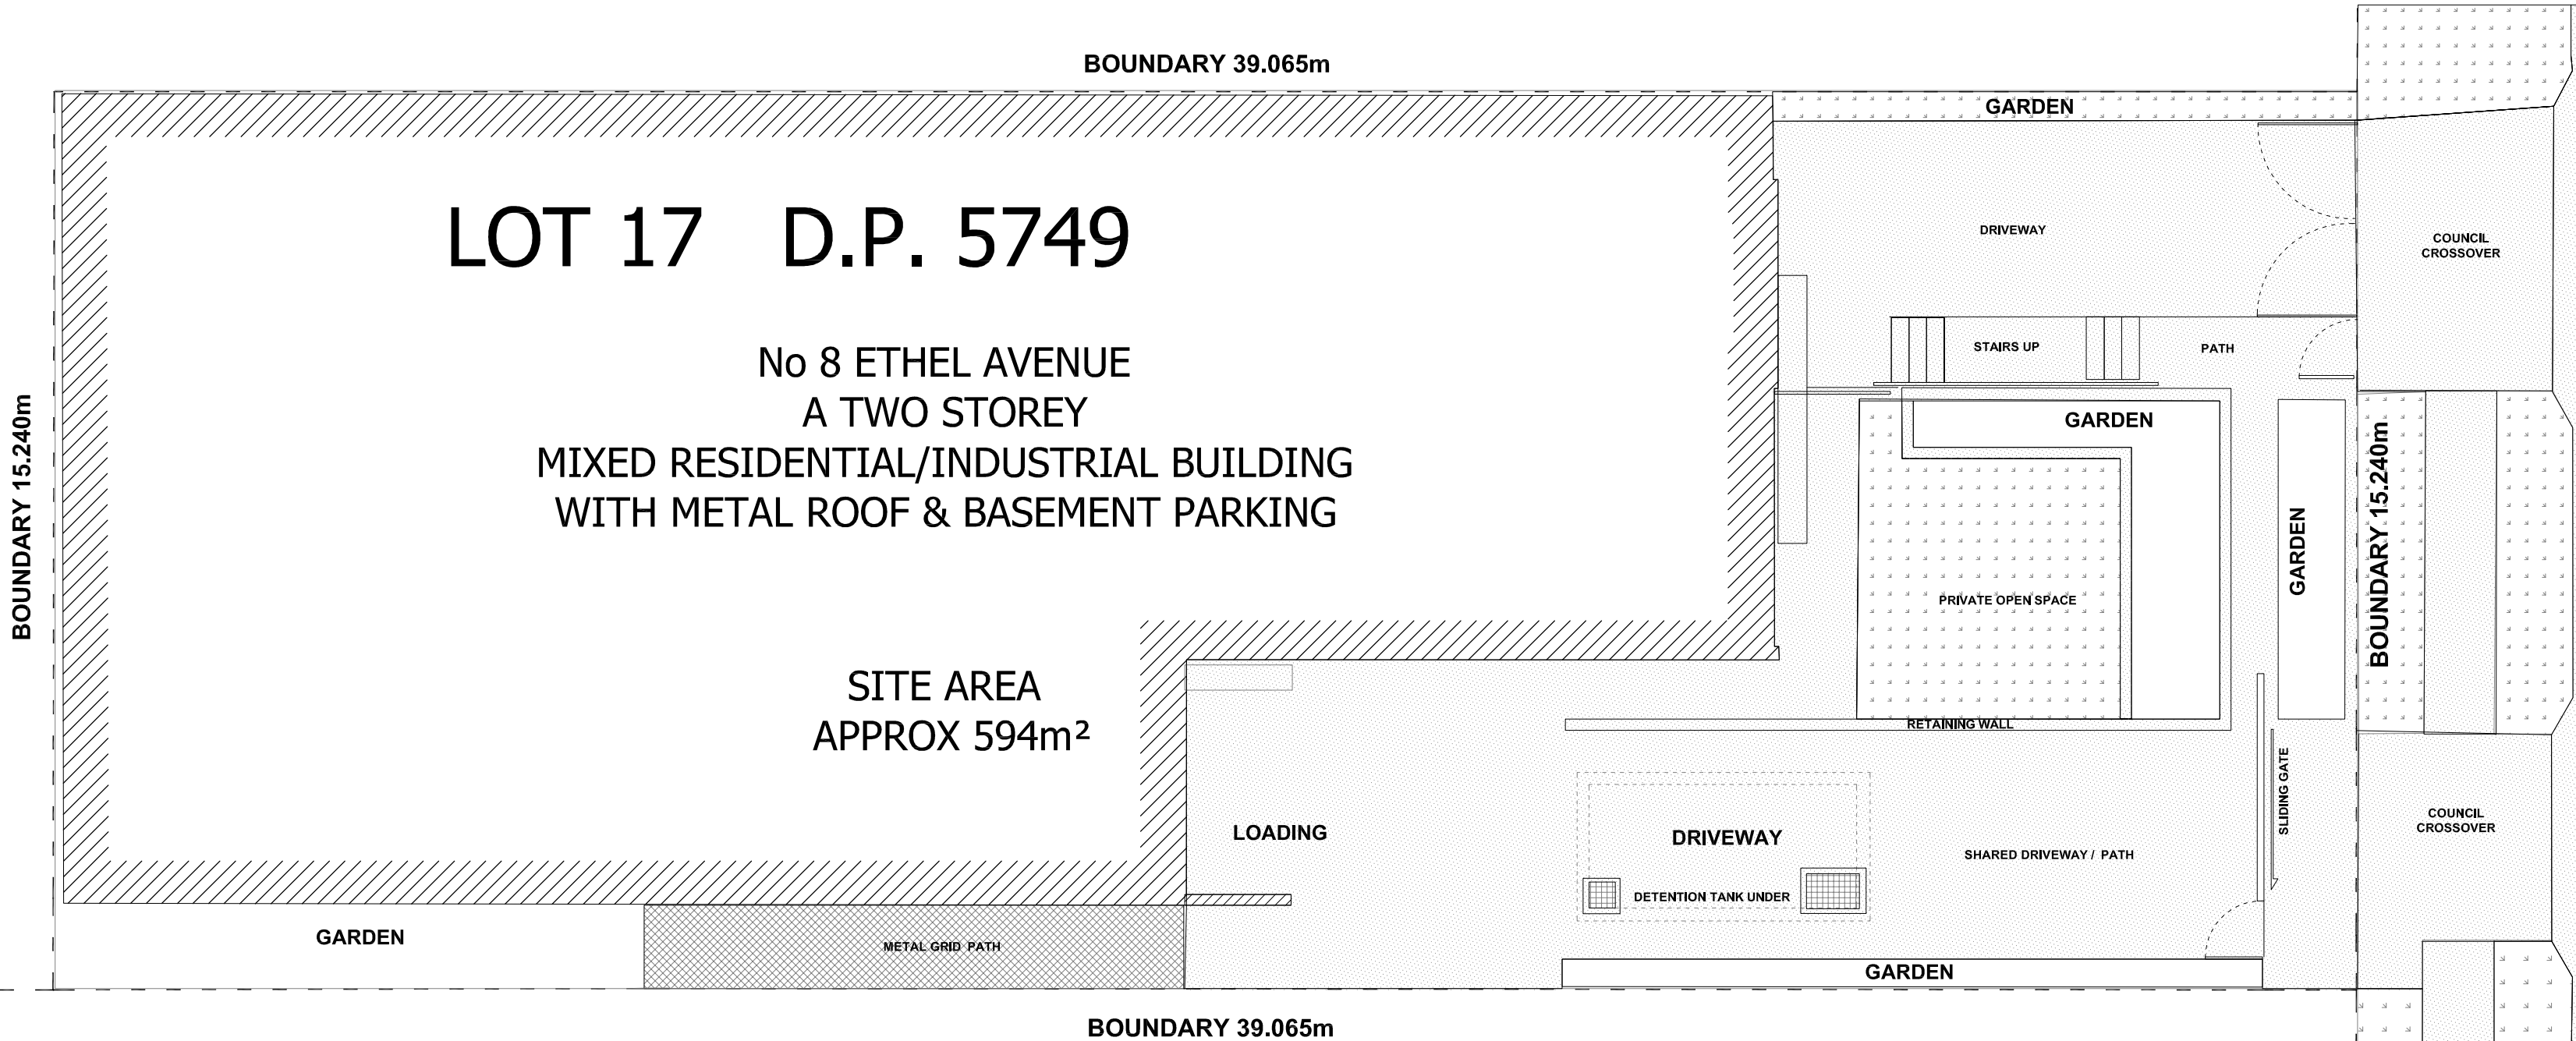


ETHEL AVENUE


1 SITE PLAN

Scale: 1:100 @ A2

SYMBOLS LEGEND

 


DENOTES EXISTING BUILDING

 


DENOTES EXISTING CONCRETE




DENOTES EXISTING GRASS

 


DENOTES EXISTING METAL GRATE

 


ISSUE:	DATE:	AMENDMENTS:	NOTE:	CONSULTANTS:	DEE WHY DRAFTING	WORK-TYPE: Usage	DRAWING: SITE PLAN	JOB-NO:
USAGE	06-02-20	---	THIS DRAWING IS THE EXCLUSIVE PROPERTY OF DEE WHY DRAFTING SERVICES AND THE REPRODUCTION OF ANY PART WITHOUT THE PRIOR WRITTEN PERMISSION OF DEE WHY DRAFTING SERVICES IS A VIOLATION OF APPLICABLE LAWS. IN NO EVENT SHALL DEE WHY DRAFTING BE HELD LIABLE FOR SPECIAL, COLLATERAL, INCIDENTAL OR CONSEQUENTIAL LIABILITY IN CONNECTION WITH THE USE OF THE DATA ONCE RELEASED FROM THE DEE WHY DRAFTING OFFICE. THIS DRAWING IS TO BE READ AND UNDERSTOOD IN CONJUNCTION WITH ANY STRUCTURAL, MECHANICAL, ELECTRICAL AND/OR ANY OTHER CONSULTANTS DOCUMENTATION AS MAY BE APPLICABLE TO THE PROJECT PRIOR TO THE START OF ANY COMMENCEMENT AND DURATION OF ANY WORKS.	---	2/12 PATEY ST., DEE WHY PH : 9981 5551 MOB : 0430 343 122 EMAIL : deewhydrafting@hotmail.com	ADDRESS: No 8 Ethel Avenue, Brookvale, NSW	SCALE: 1:100 @ A2	1446
				Tomasy Pty Ltd.		LOT&DP:	DATE: 06-02-20	DRAWING-NO: 1-4
						CLIENT: BRAD GALLOS	DRAWN-BY: James	ISSUE: C

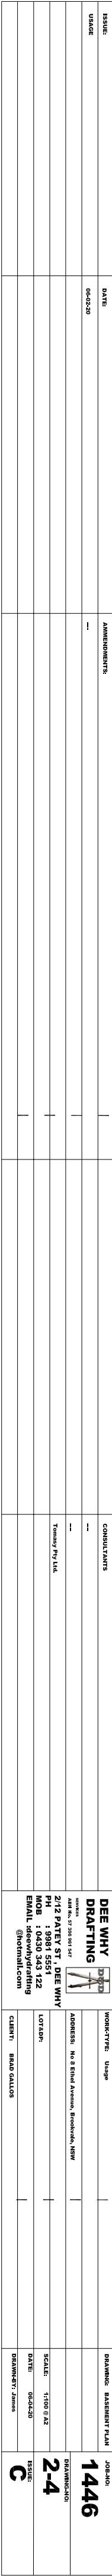

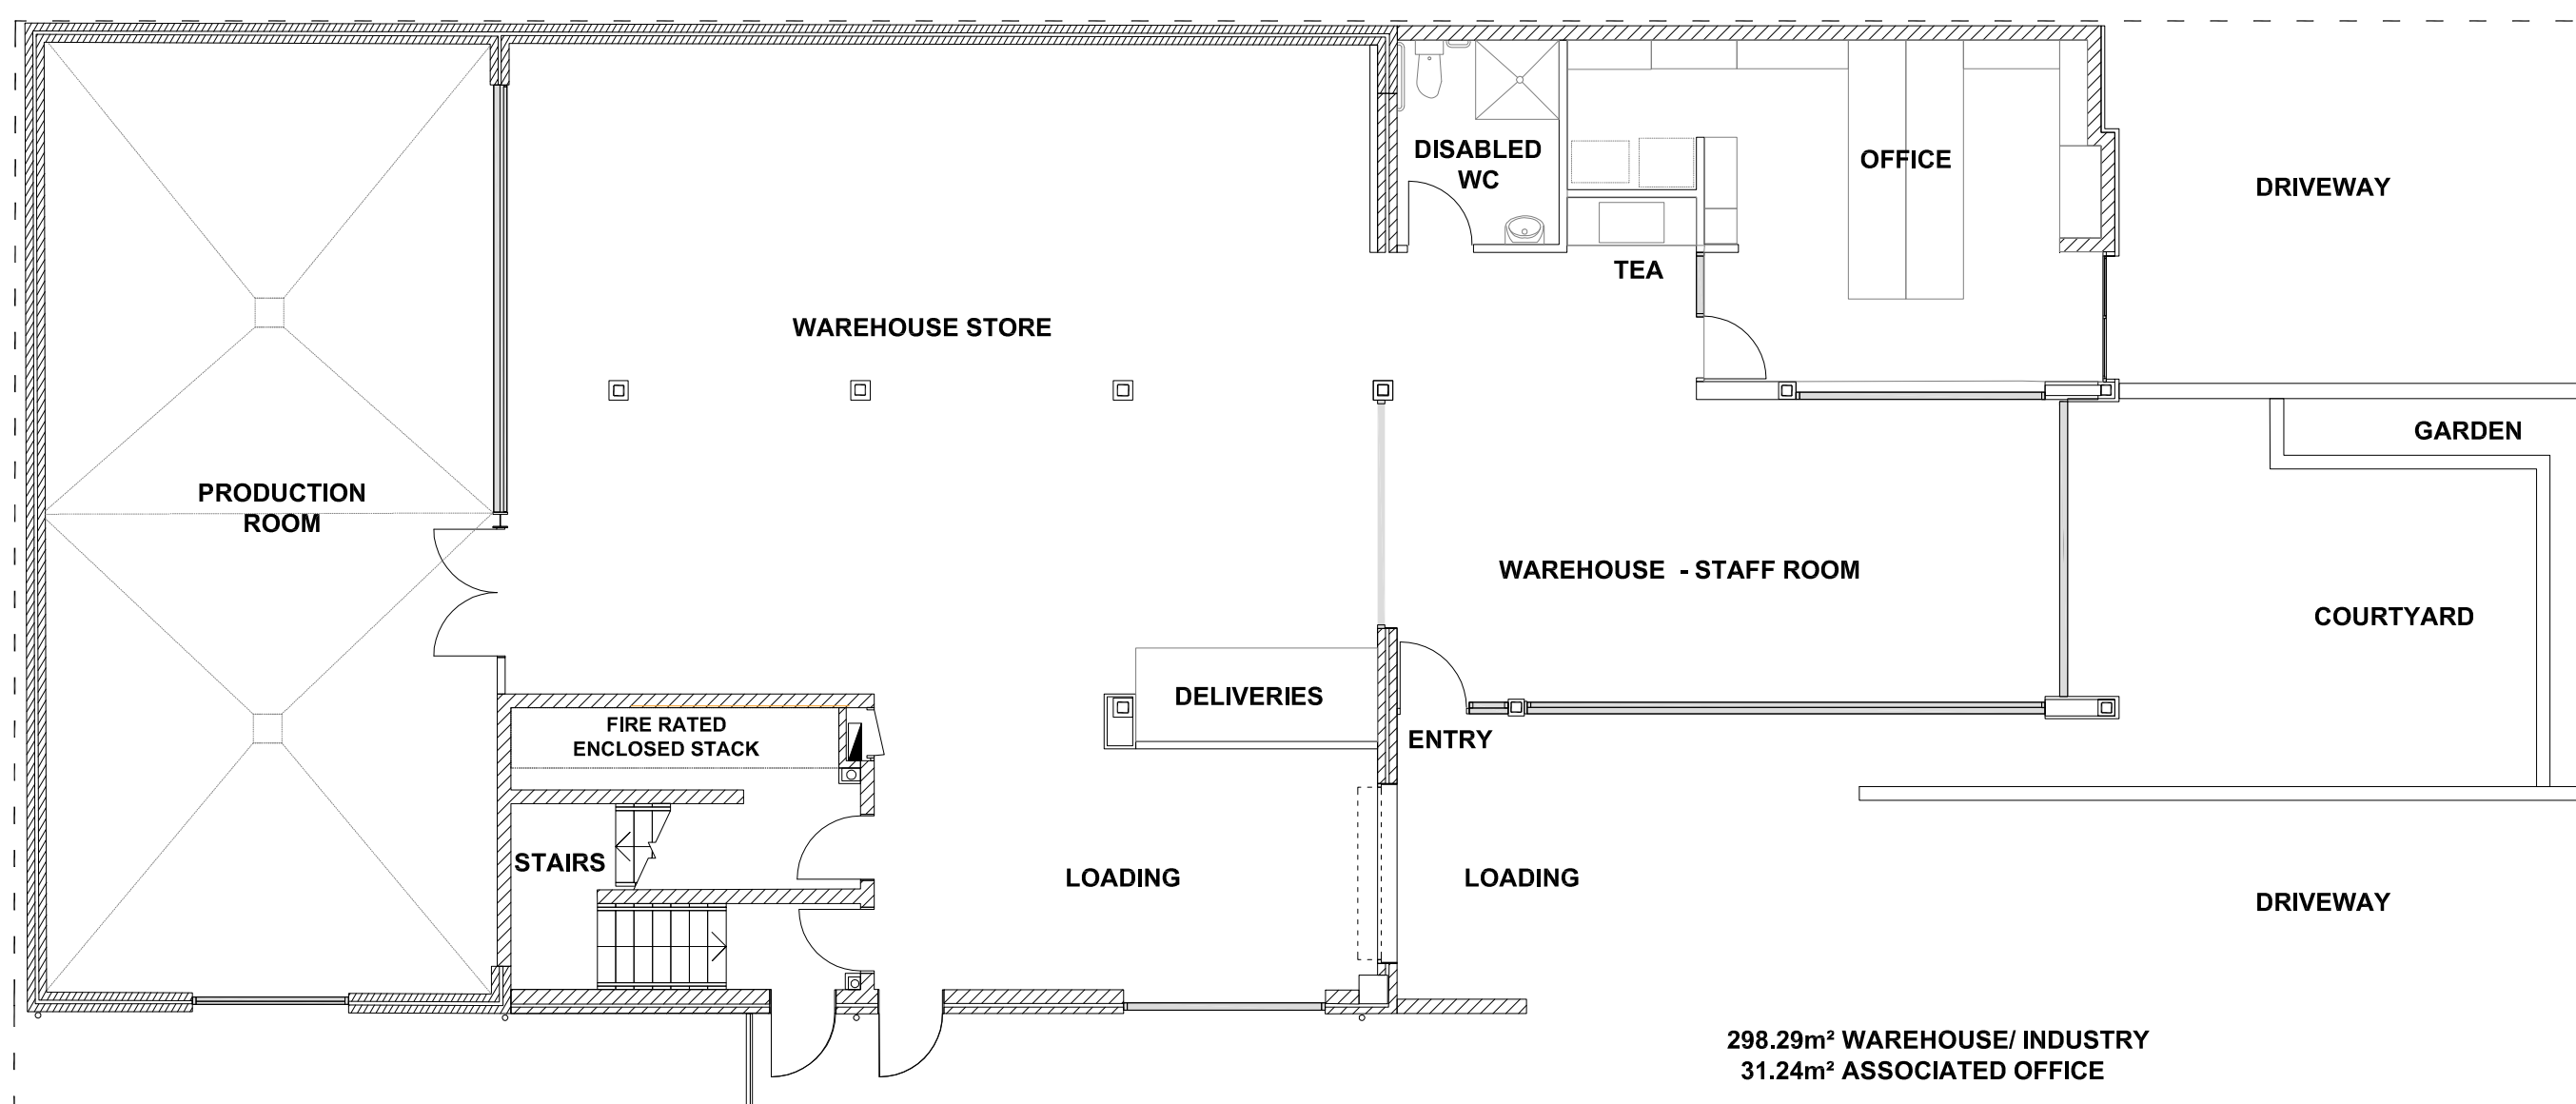

Scale: 1:100 @ A2

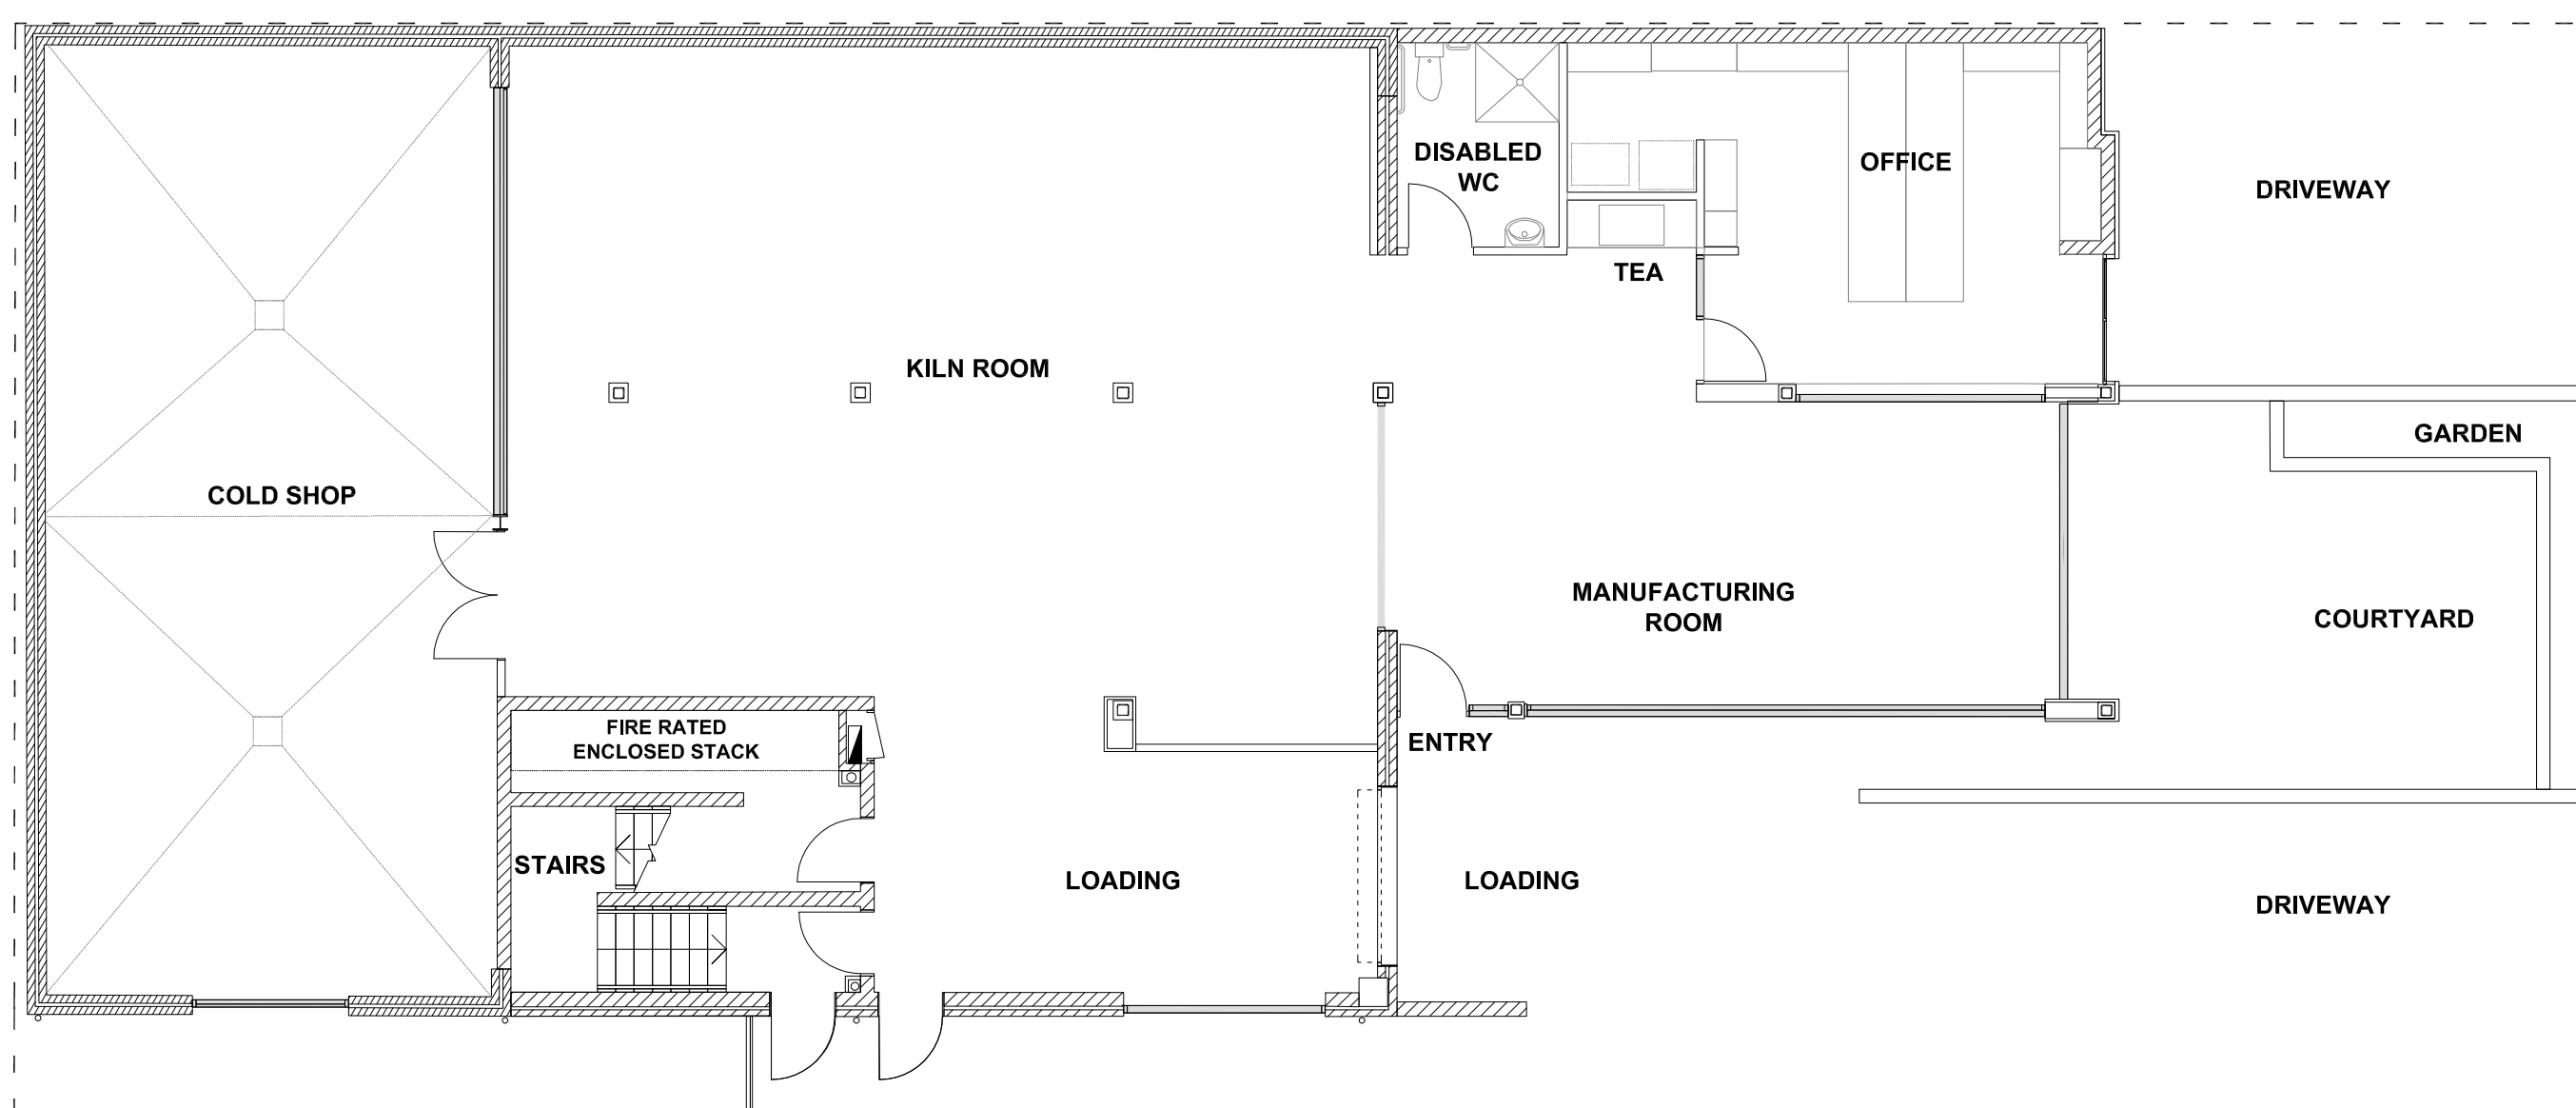

Scale: 1:100 @ A2

