

PROPOSED ARENA COVER
35 LAITOKI ROAD TERREY HILLS NSW 2084


CLIENT: JANE HEMINGWAY-MOHR

DRAWING REVISION SCHEDULE

No.	AMENDMENTS	DATE	BY
A	FIRST ISSUE	27/02/2019	SV
B	ADDED LANDSCAPE PLAN; SHEET NUMBERING RENAMED.	01/03/2019	SM
C	CHANGES TO ARENA COVER NAME	14/03/2019	SV

DRAWING SCHEDULE

SHEET	SHEET NAME	AMENDMENT	DATE
A01	TITLE PAGE	C	14/03/2019
A02	SITE PLAN	C	14/03/2019
A03	SITE ANALYSIS PLAN	C	14/03/2019
A04	LANDSCAPE AREA PLAN	C	14/03/2019
A05	FLOOR PLAN	C	14/03/2019
A06	ROOF PLAN	C	14/03/2019
A07	ELEVATIONS	C	14/03/2019
A08	ELEVATIONS	C	14/03/2019
A09	SECTIONS	C	14/03/2019
A10	EROSION & SEDIMENT CONTROL PLAN	C	14/03/2019

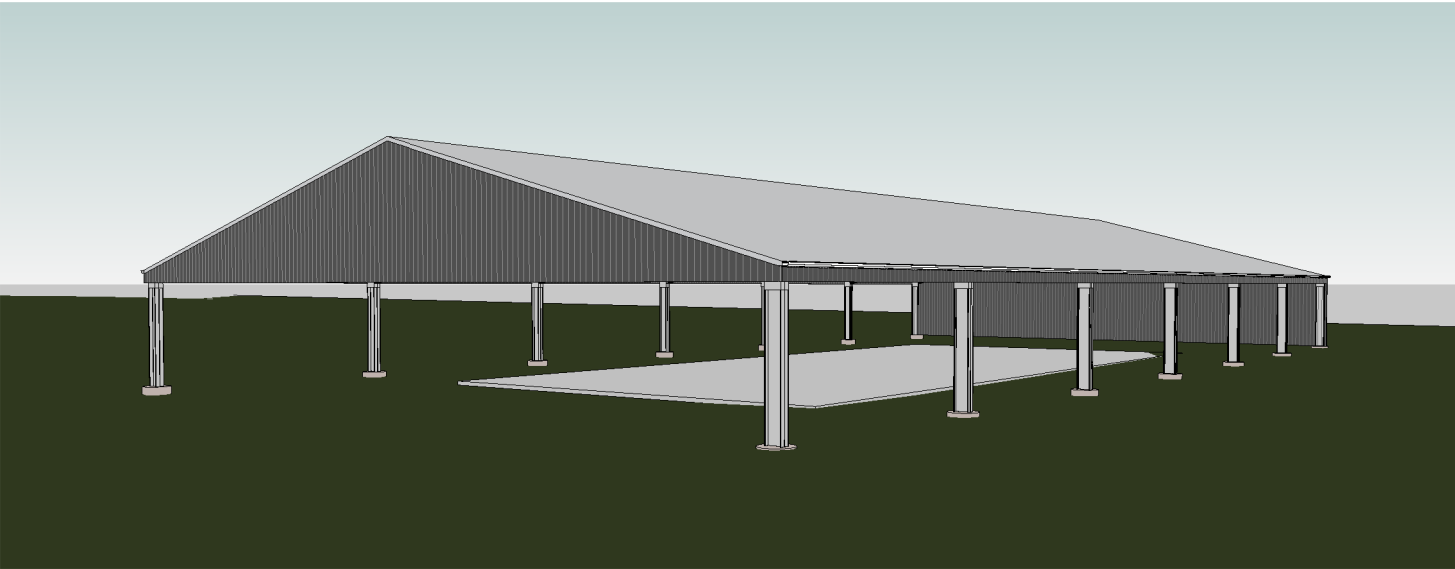

DA APPLICATION

UNIT 1/ 23
TERMINUS STREET
CASTLE HILL NSW 2154
PHONE: (02) 8810 9161
www.theshedcompany.com.au



DOCUMENTATION BY:
SUITE 302
5 CELEBRATION DRIVE
NORWEST BUSINESS PARK
BELLA VISTA NSW 2153
ABN 15 078 937 238
PHONE: (02) 8883 4344




EMAIL: kjrdrafting@kjr.net.au

CLIENT:
JANE HEMINGWAY-MOHR
DRAWING TITLE:
TITLE PAGE


PROJECT:
PROPOSED ARENA COVER
ADDRESS:
35 LAITOKI ROAD TERREY
HILLS NSW 2084

DRAWN	PROJECT No	SHEET	REVISION
SV	TSC019	A01	C
SCALE	SHEET SIZE	REVISION DATE	
	A3	14/03/2019	

DRAWING REVISION SCHEDULE			
No.	AMENDMENTS	DATE	BY
A	FIRST ISSUE	27/02/2019	SV
B	ADDED LANDSCAPE PLAN; SHEET NUMBERING RENAMED.	01/03/2019	SM
C	CHANGES TO ARENA COVER NAME	14/03/2019	SV

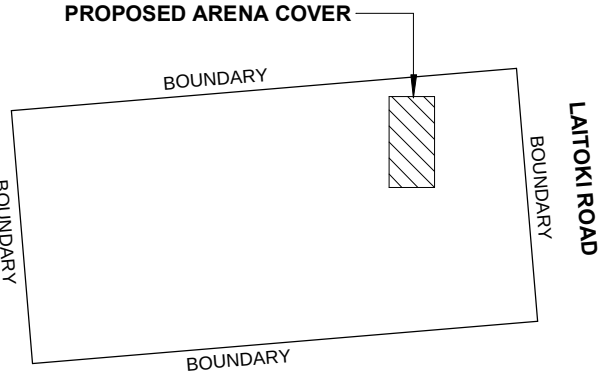


SITE KEY PLAN
1 : 3000

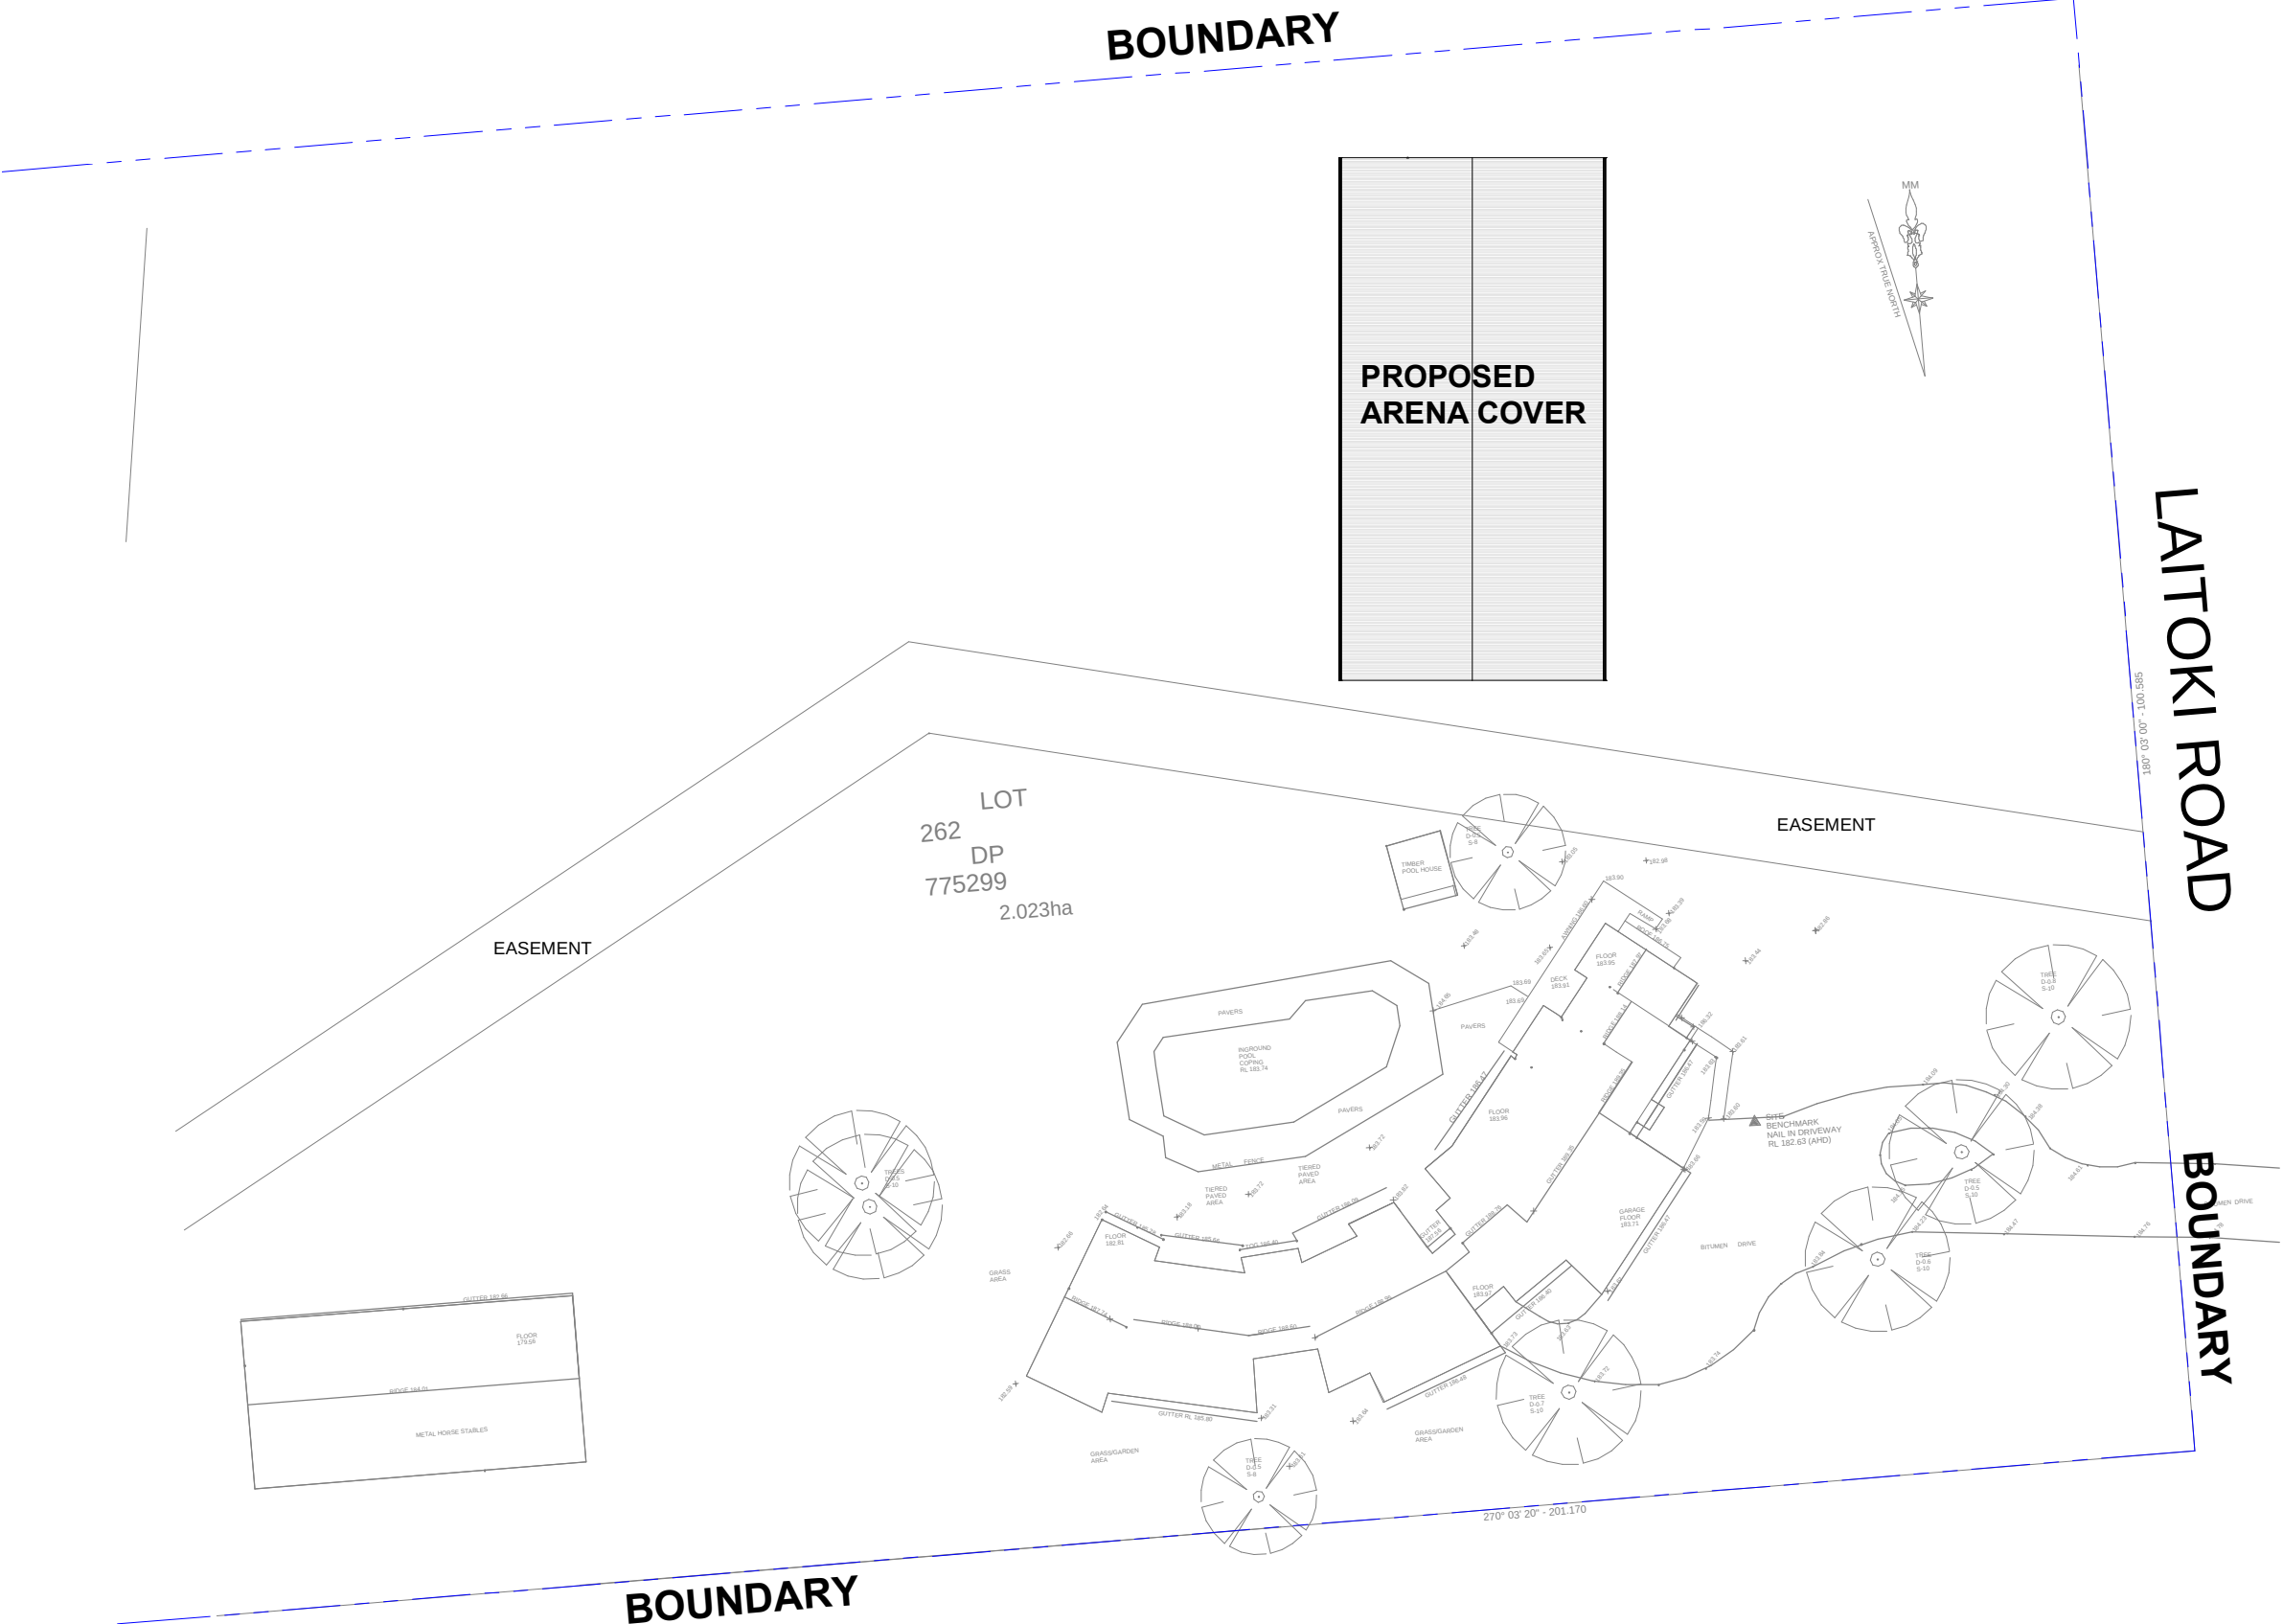

DA APPLICATION

1 SITE PLAN
1 : 500

 

UNIT 1/ 23
TERMINUS STREET
CASTLE HILL NSW 2154
PHONE: (02) 8810 9161
www.theshedcompany.com.au

RESIDENTIAL • RURAL • COMMERCIAL

DOCUMENTATION BY:
SUITE 302
5 CELEBRATION DRIVE
NORWEST BUSINESS PARK
BELLA VISTA NSW 2153
ABN 15 078 937 238
PHONE: (02) 8883 4344

EMAIL: kjrdrafting@kjr.net.au

CLIENT:
JANE HEMINGWAY-MOHR


DRAWING TITLE:
SITE PLAN

PROJECT:
PROPOSED ARENA COVER

ADDRESS:
35 LAITOKI ROAD TERREY
HILLS NSW 2084

DRAWN	PROJECT No	SHEET	REVISION
SV	TSC019	A02	C
SCALE As indicated	SHEET SIZE A3	REVISION DATE 14/03/2019	

DRAWING REVISION SCHEDULE			
No.	AMENDMENTS	DATE	BY
A	FIRST ISSUE	27/02/2019	SV
B	ADDED LANDSCAPE PLAN; SHEET NUMBERING RENAMED.	01/03/2019	SM
C	CHANGES TO ARENA COVER NAME	14/03/2019	SV

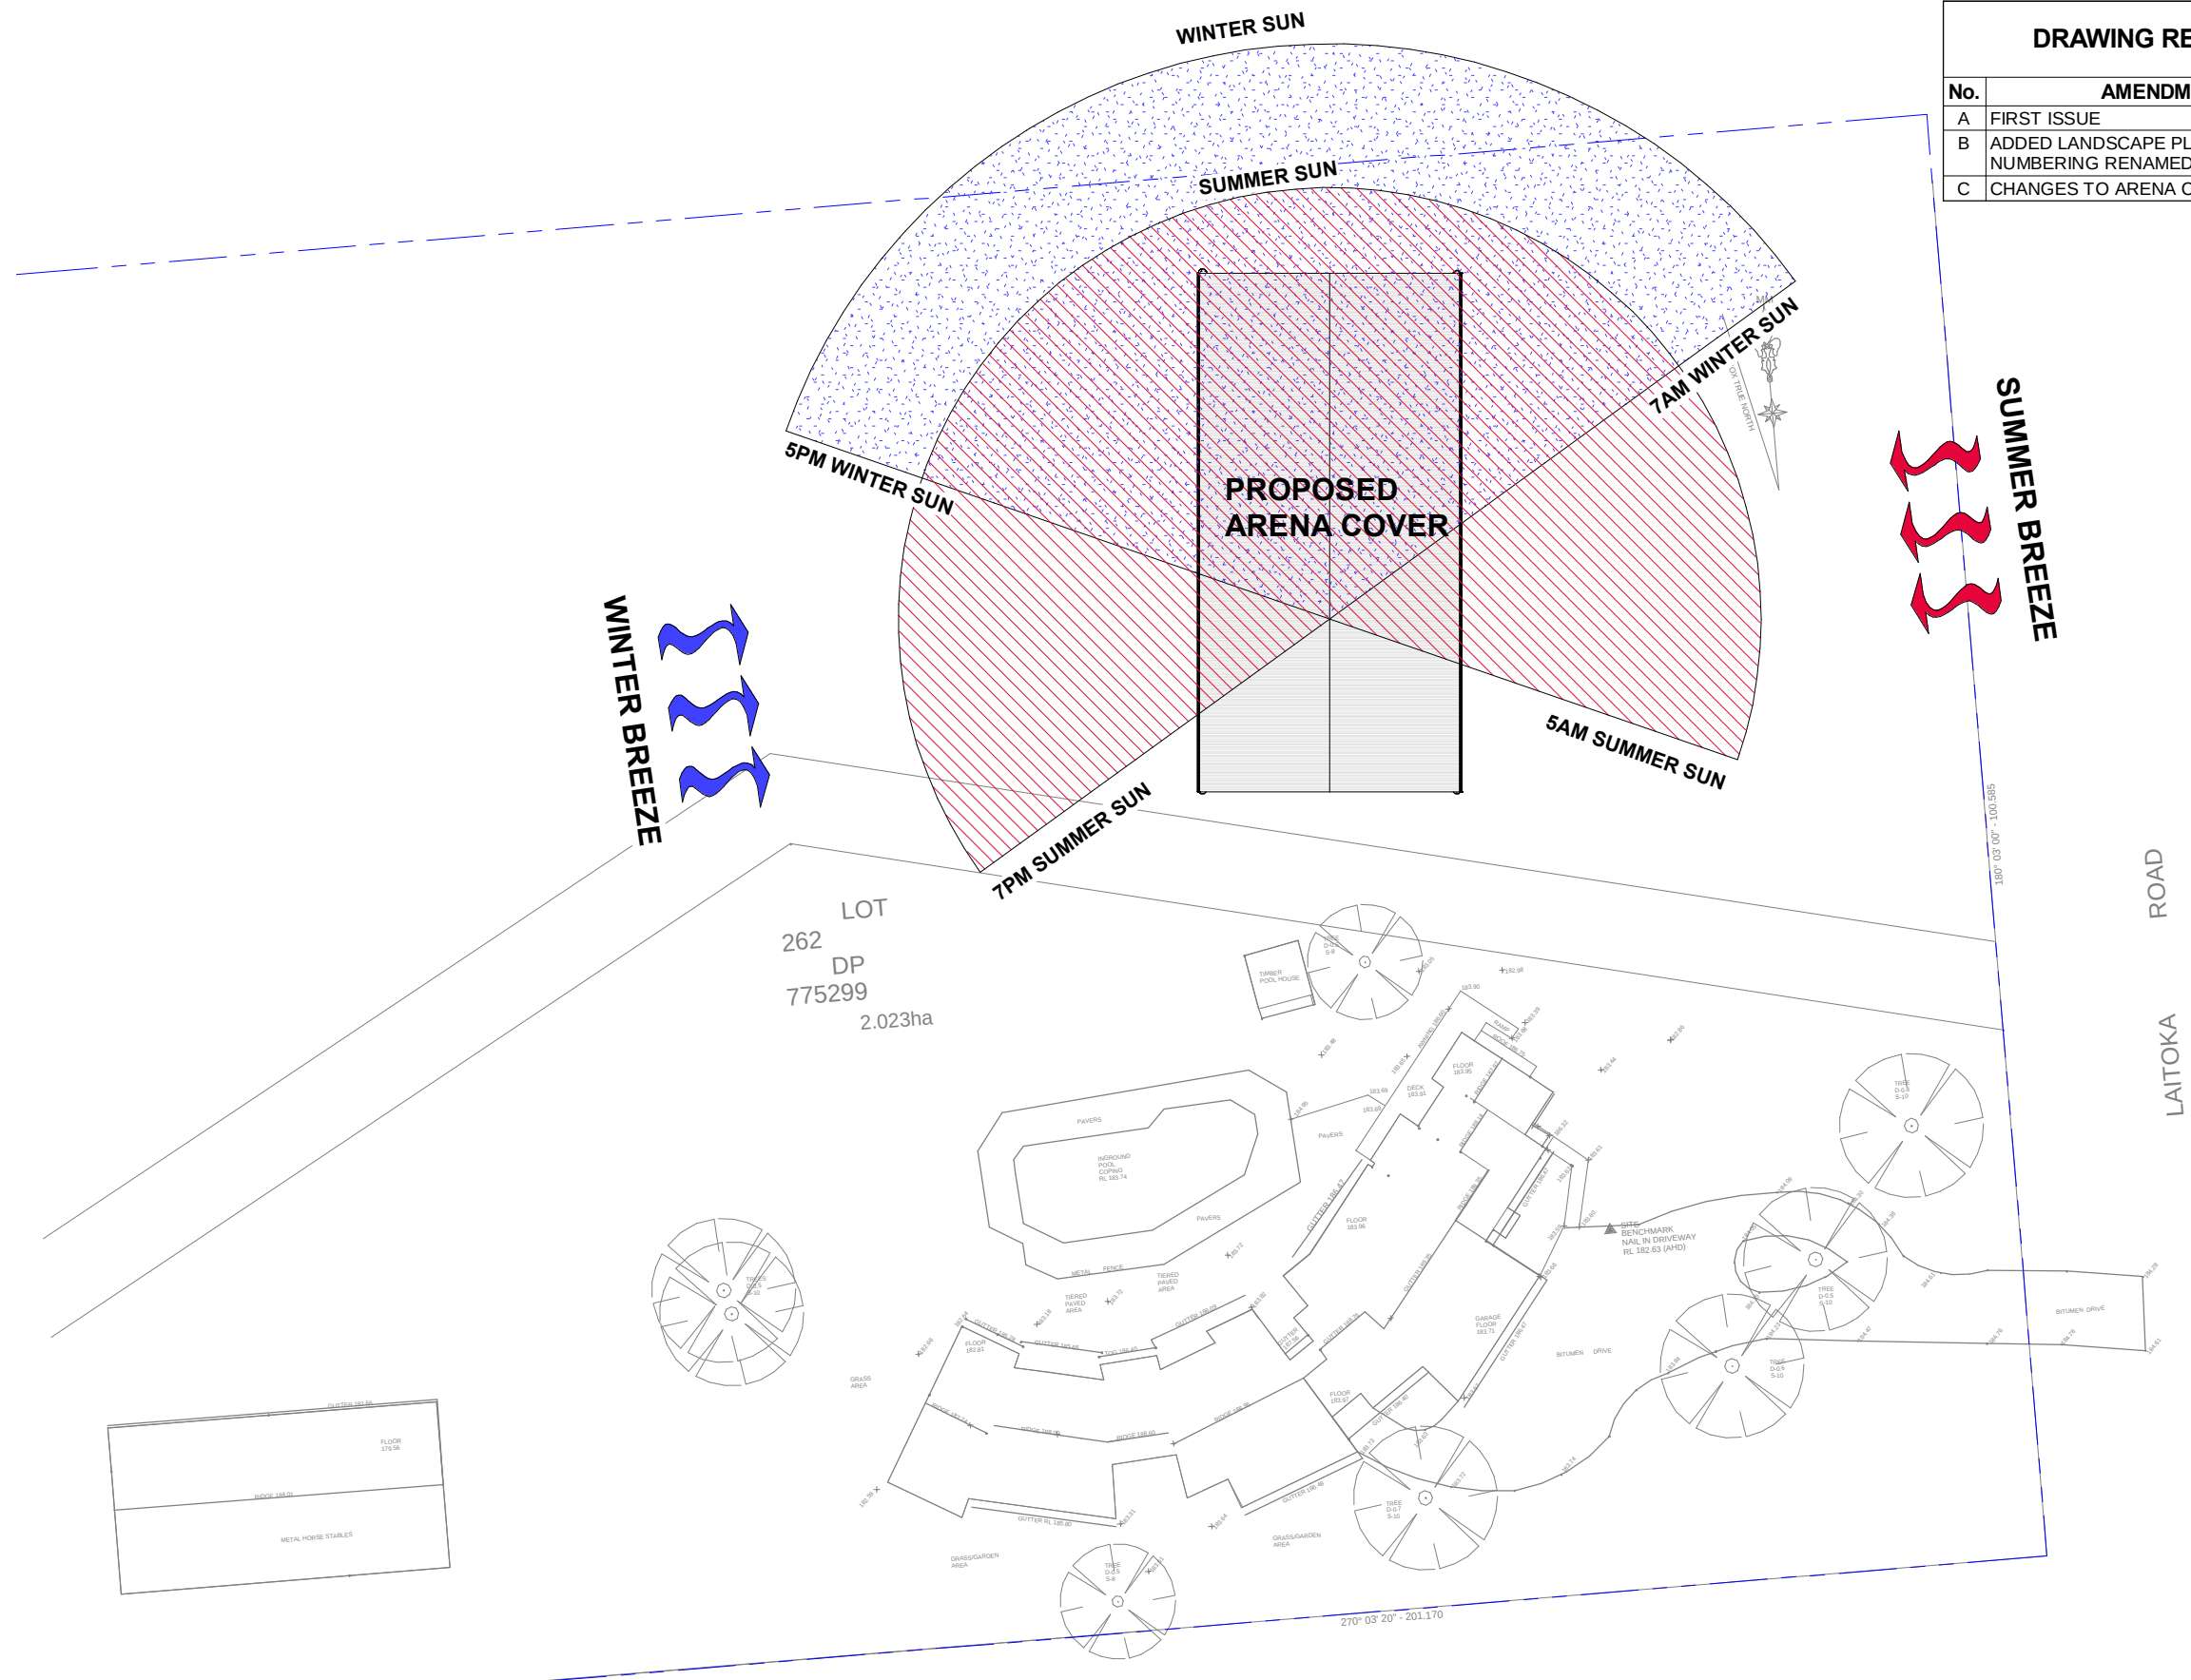

DA APPLICATION

0 5m 10m
SCALE BAR 1:500

UNIT 1/ 23
TERMINUS STREET
CASTLE HILL NSW 2154
PHONE: (02) 8810 9161
www.theshedcompany.com.au



DOCUMENTATION BY:

SUITE 302
5 CELEBRATION DRIVE
NORWEST BUSINESS PARK
BELLA VISTA NSW 2153
ABN 15 078 937 238

PHONE: (02) 8883 4344



EMAIL: kjrdrafting@kjr.net.au

CLIENT:

JANE HEMINGWAY-MOHR

DRAWING TITLE:
SITE ANALYSIS PLAN

PROJECT:



PROPOSED ARENA COVER
ADDRESS:
35 LAITOKI ROAD TERREY
HILLS NSW 2084

DRAWN SV	PROJECT No TSC019	SHEET REVISION	
		A03	C
SCALE 1 : 500	SHEET SIZE A3	REVISION DATE 14/03/2019	

Z:\THE Shed Company\TSC019 - Jane Hemingway-Mor 35 Laitoki Road, Terry Hills NSW 2084\TSC019 - Jane Hemingway-Mor 35 Laitoki Road, Terrey Hills.rvt

14/03/2019 11:14:36 AM

DRAWING REVISION SCHEDULE			
No.	AMENDMENTS	DATE	BY
A	FIRST ISSUE	27/02/2019	SV
B	ADDED LANDSCAPE PLAN; SHEET NUMBERING RENAMED.	01/03/2019	SM
C	CHANGES TO ARENA COVER NAME	14/03/2019	SV

 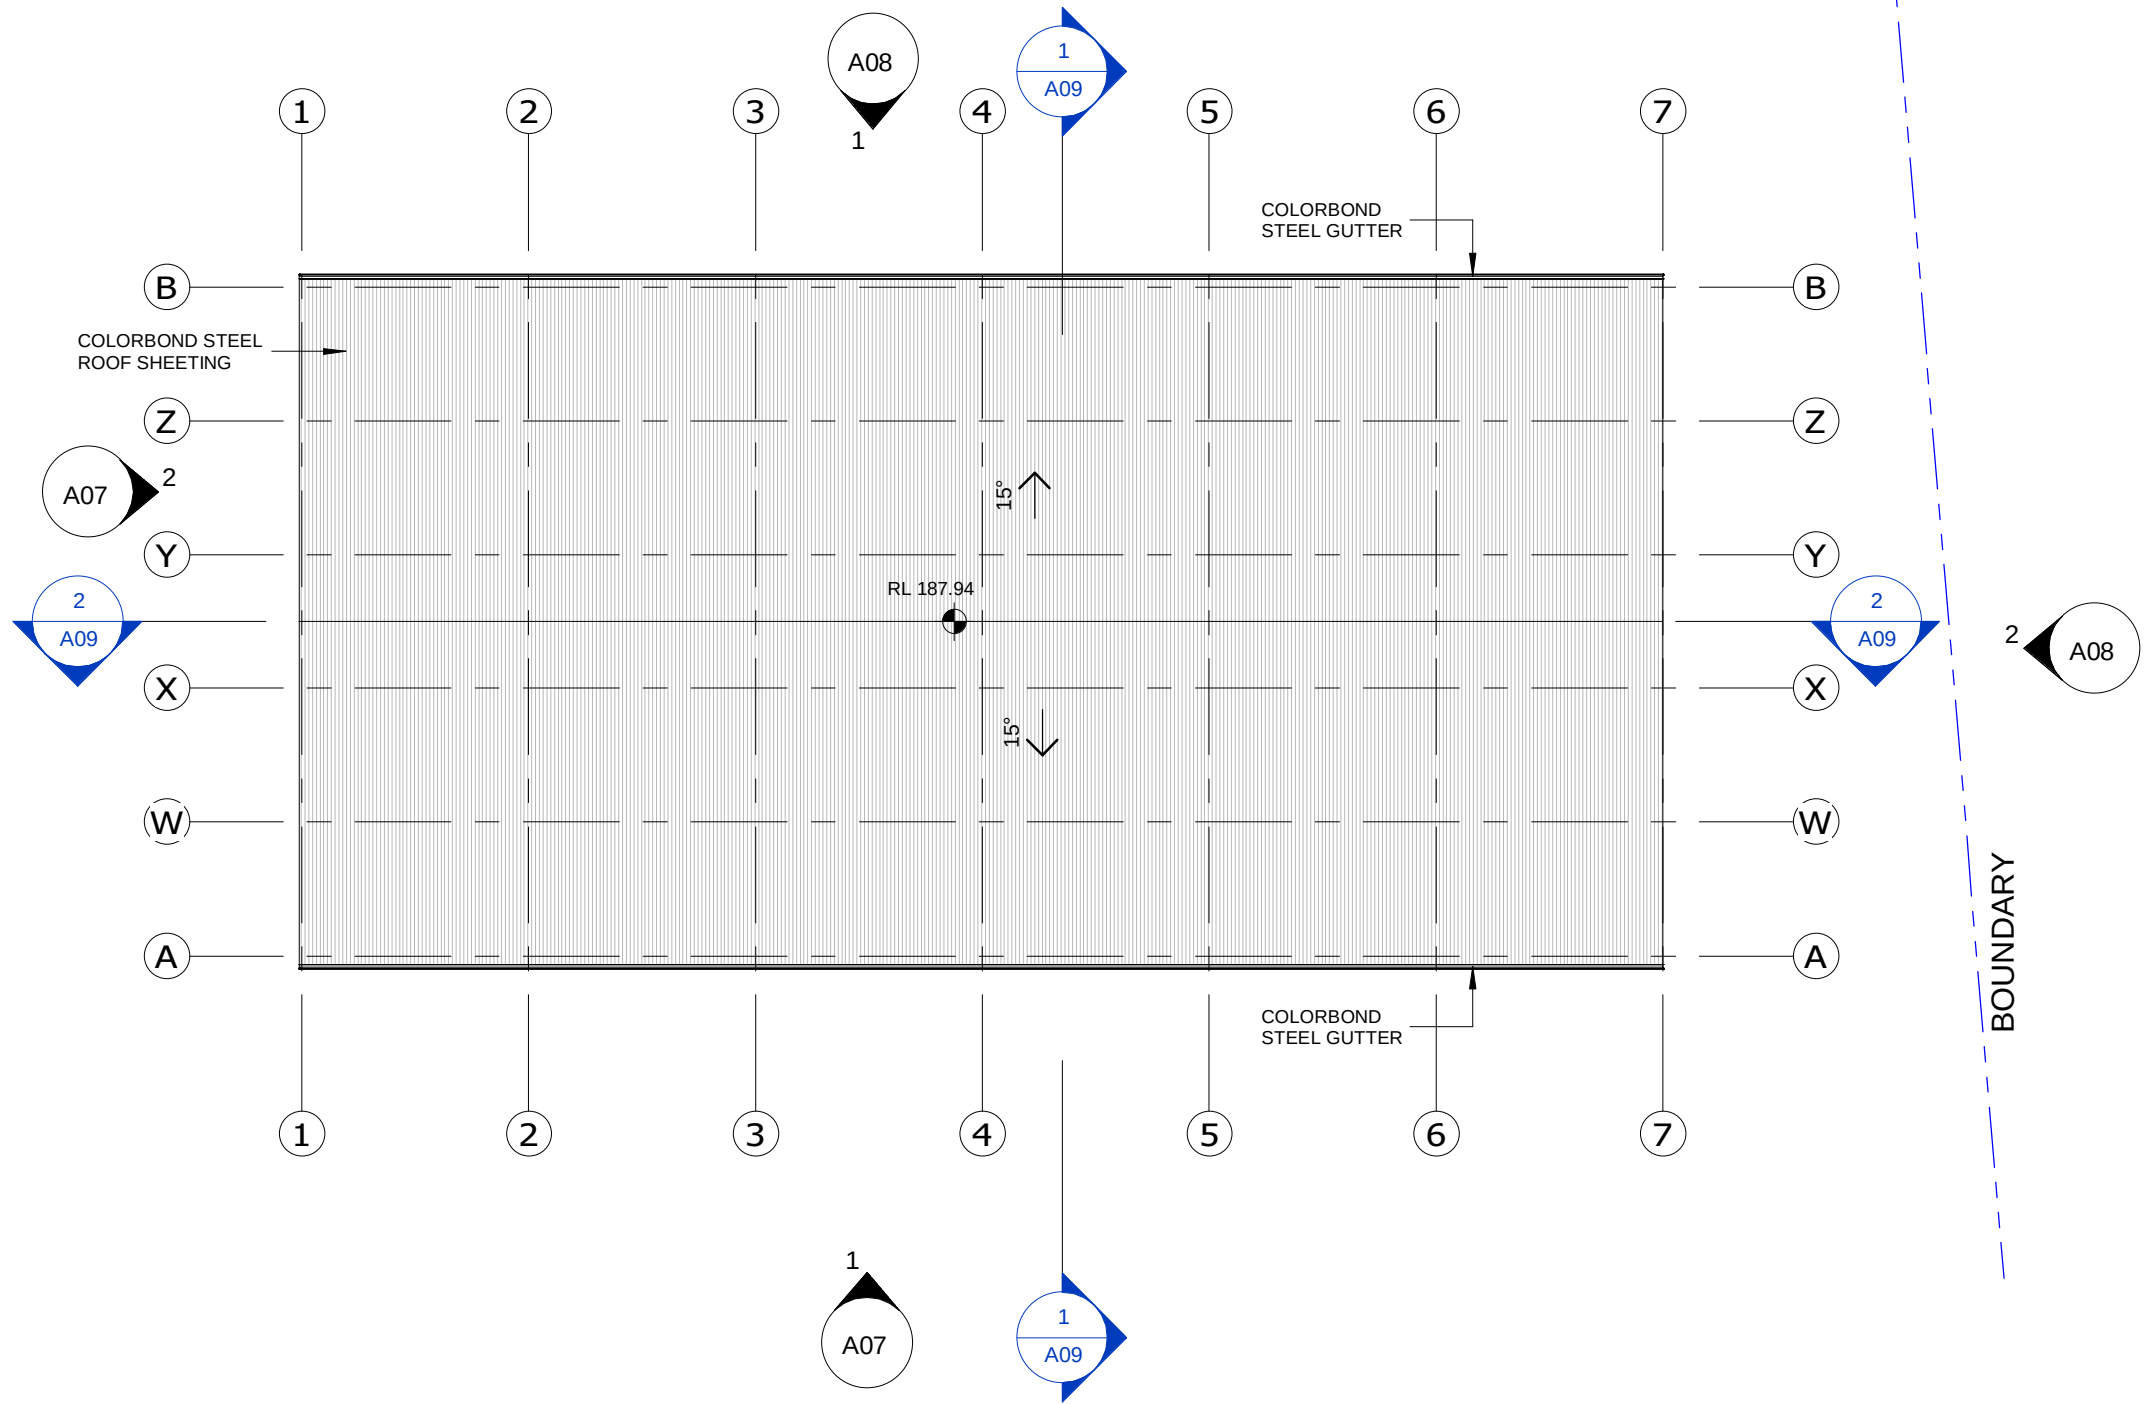

DA APPLICATION

UNIT 1/ 23
TERMINUS STREET
CASTLE HILL NSW 2154
PHONE: (02) 8810 9161
www.theshedcompany.com.au



DOCUMENTATION BY:

SUITE 302
5 CELEBRATION DRIVE
NORWEST BUSINESS PARK
BELLA VISTA NSW 2153
ABN 15 078 937 238

PHONE: (02) 8883 4344



EMAIL: kjrdrafting@kjr.net.au

CLIENT:

JANE HEMINGWAY-MOHR


DRAWING TITLE:

ROOF PLAN

PROJECT:


PROPOSED ARENA COVER
ADDRESS:
35 LAITOKI ROAD TERREY
HILLS NSW 2084

DRAWN	PROJECT No	SHEET	REVISION
SV	TSC019	A06	C
SCALE	SHEET SIZE	REVISION DATE	
1 : 200	A3	14/03/2019	

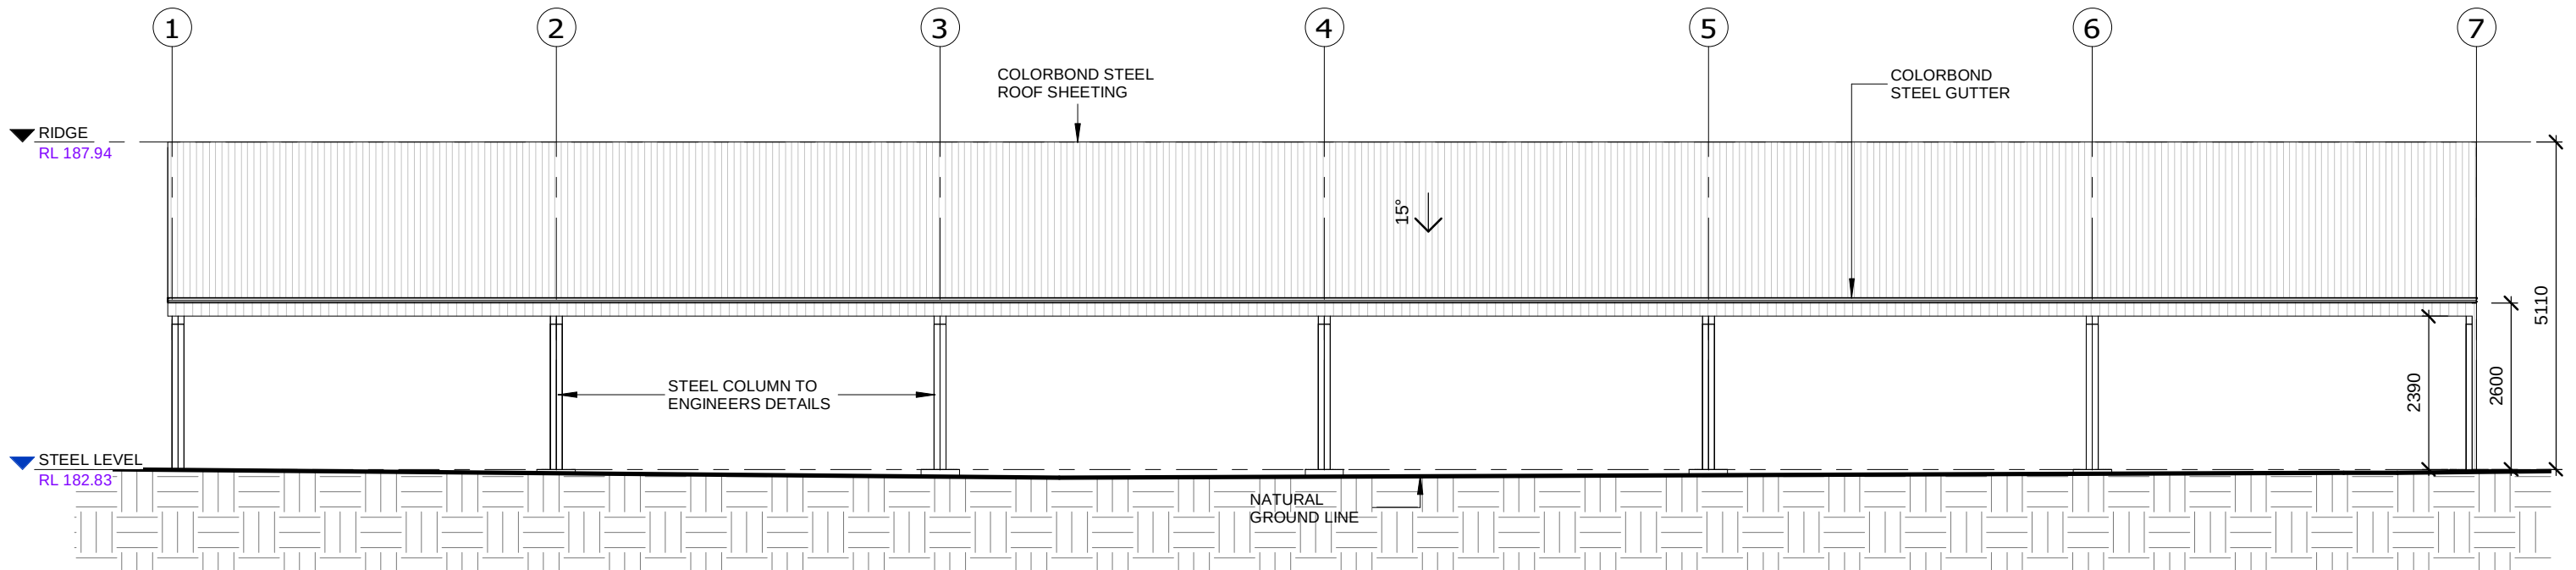


1 EAST ELEVATION
1 : 100

DRAWING REVISION SCHEDULE			
No.	AMENDMENTS	DATE	BY
A	FIRST ISSUE	27/02/2019	SV
B	ADDED LANDSCAPE PLAN; SHEET NUMBERING RENAMED.	01/03/2019	SM
C	CHANGES TO ARENA COVER NAME	14/03/2019	SV

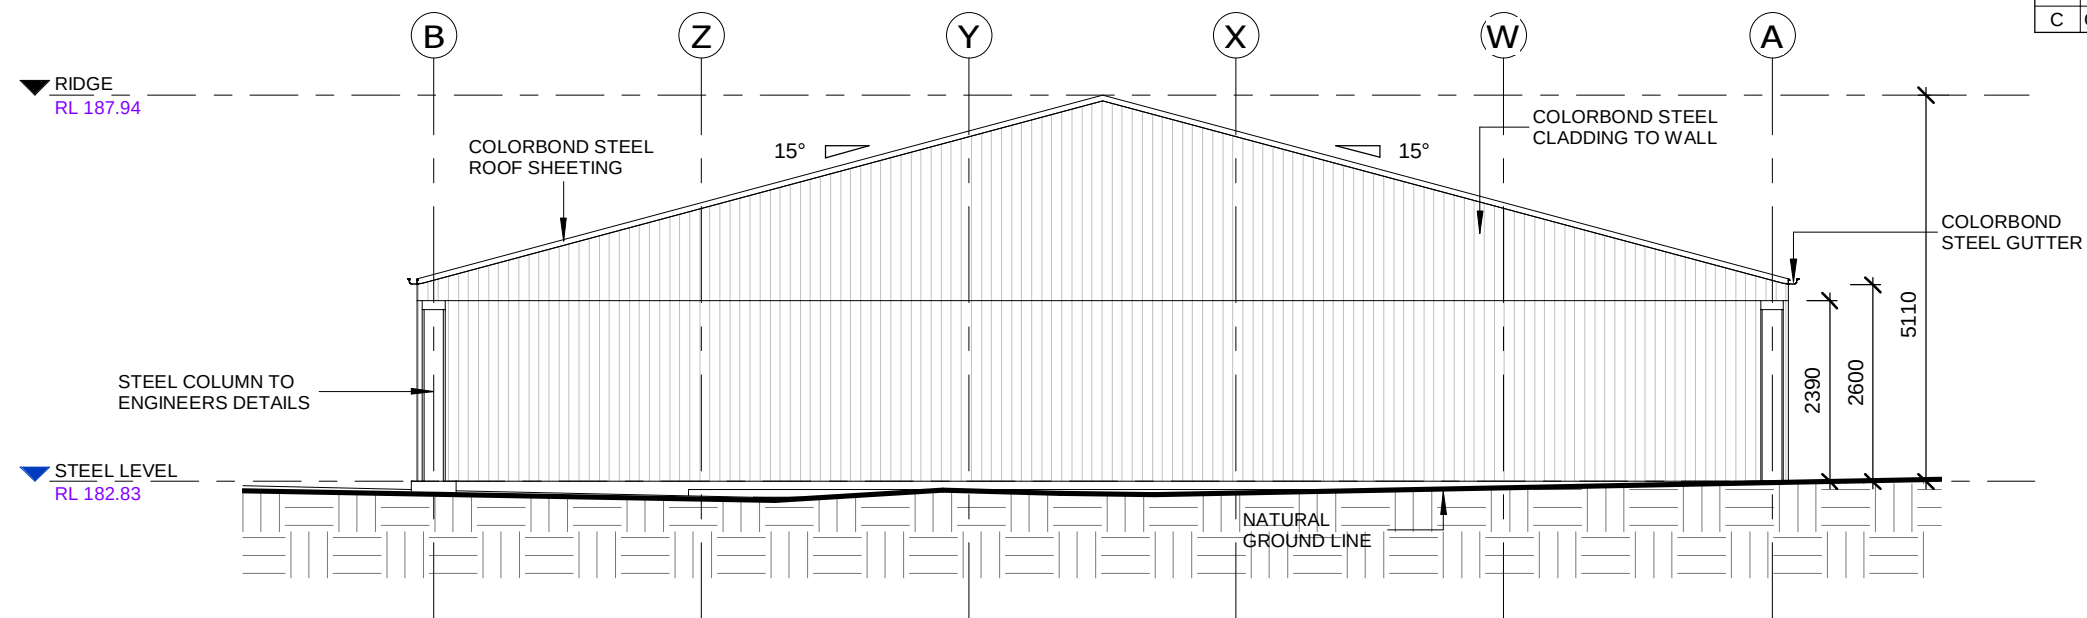

2 SOUTH ELEVATION
1 : 100

 

DA APPLICATION

UNIT 1/ 23
TERMINUS STREET
CASTLE HILL NSW 2154
PHONE: (02) 8810 9161
www.theshedcompany.com.au



DOCUMENTATION BY:

SUITE 302
5 CELEBRATION DRIVE
NORWEST BUSINESS PARK
BELLA VISTA NSW 2153
ABN 15 078 937 238

PHONE: (02) 8883 4344



EMAIL: kjrdrafting@kjr.net.au

CLIENT:


JANE HEMINGWAY-MOHR

DRAWING TITLE:
ELEVATIONS

PROJECT:


PROPOSED ARENA COVER
ADDRESS:
35 LAITOKI ROAD TERREY
HILLS NSW 2084

DRAWN	PROJECT No	SHEET	REVISION
SV	TSC019	A07	C
SCALE	SHEET SIZE	REVISION DATE	
1 : 100	A3	14/03/2019	

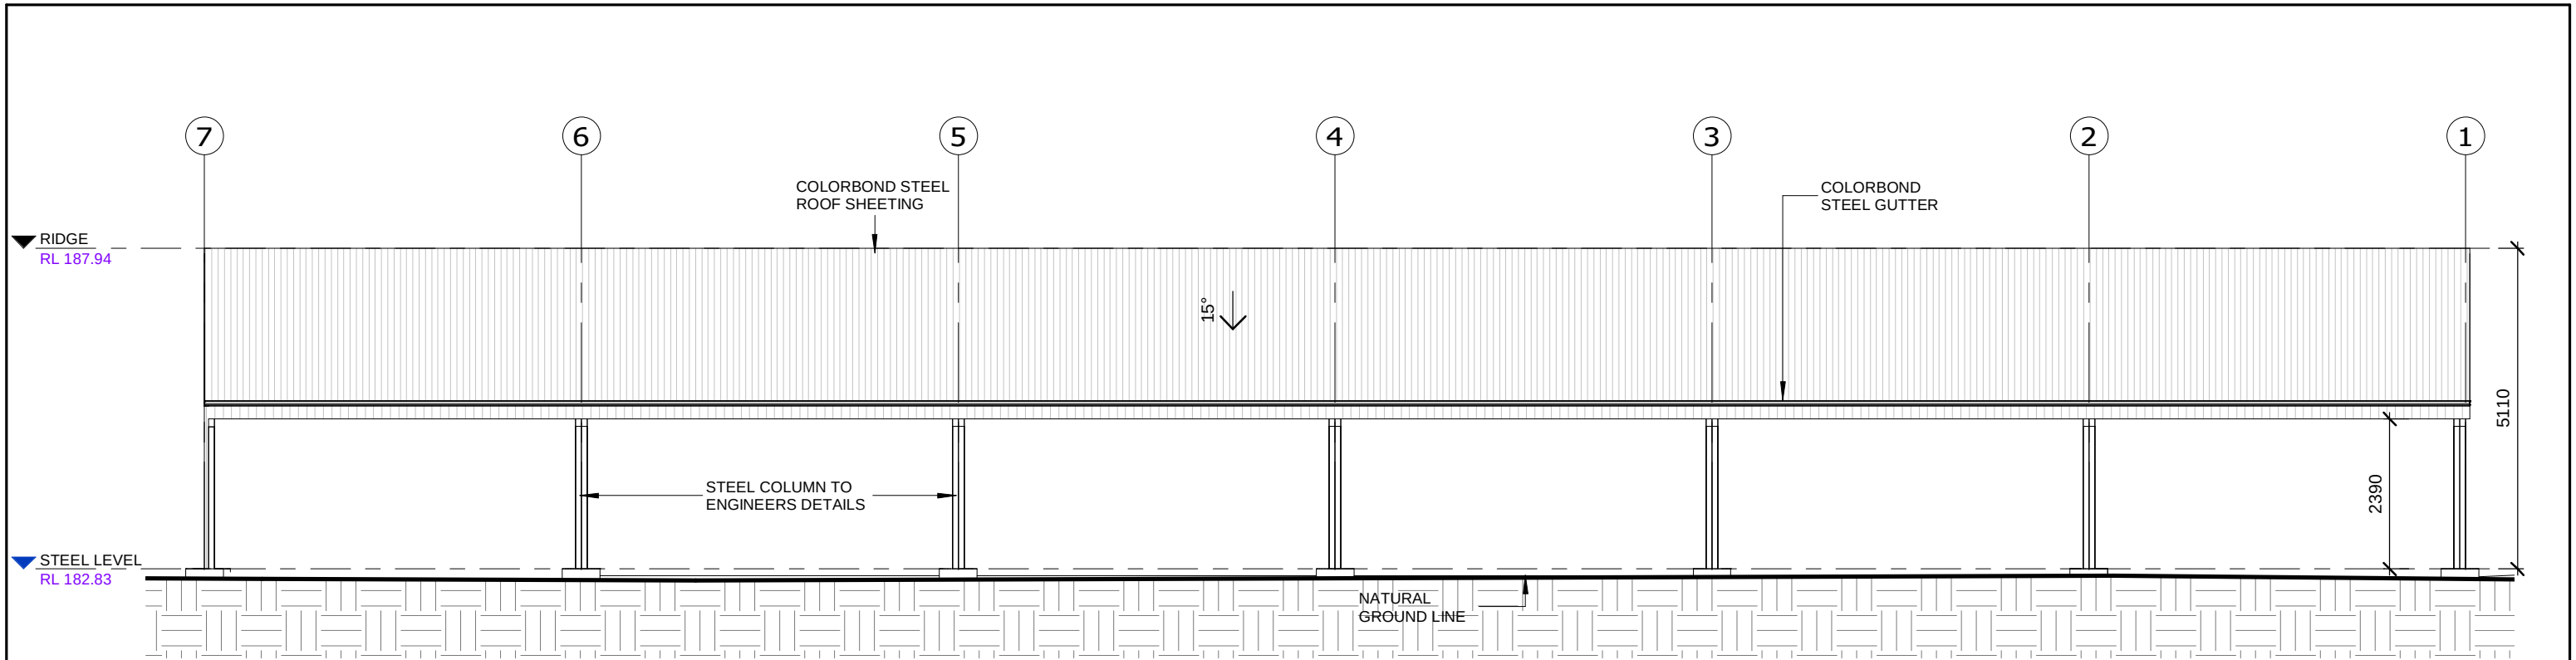

1 WEST ELEVATION
1 : 100

DRAWING REVISION SCHEDULE			
No.	AMENDMENTS	DATE	BY
A	FIRST ISSUE	27/02/2019	SV
B	ADDED LANDSCAPE PLAN; SHEET NUMBERING RENAMED.	01/03/2019	SM
C	CHANGES TO ARENA COVER NAME	14/03/2019	SV

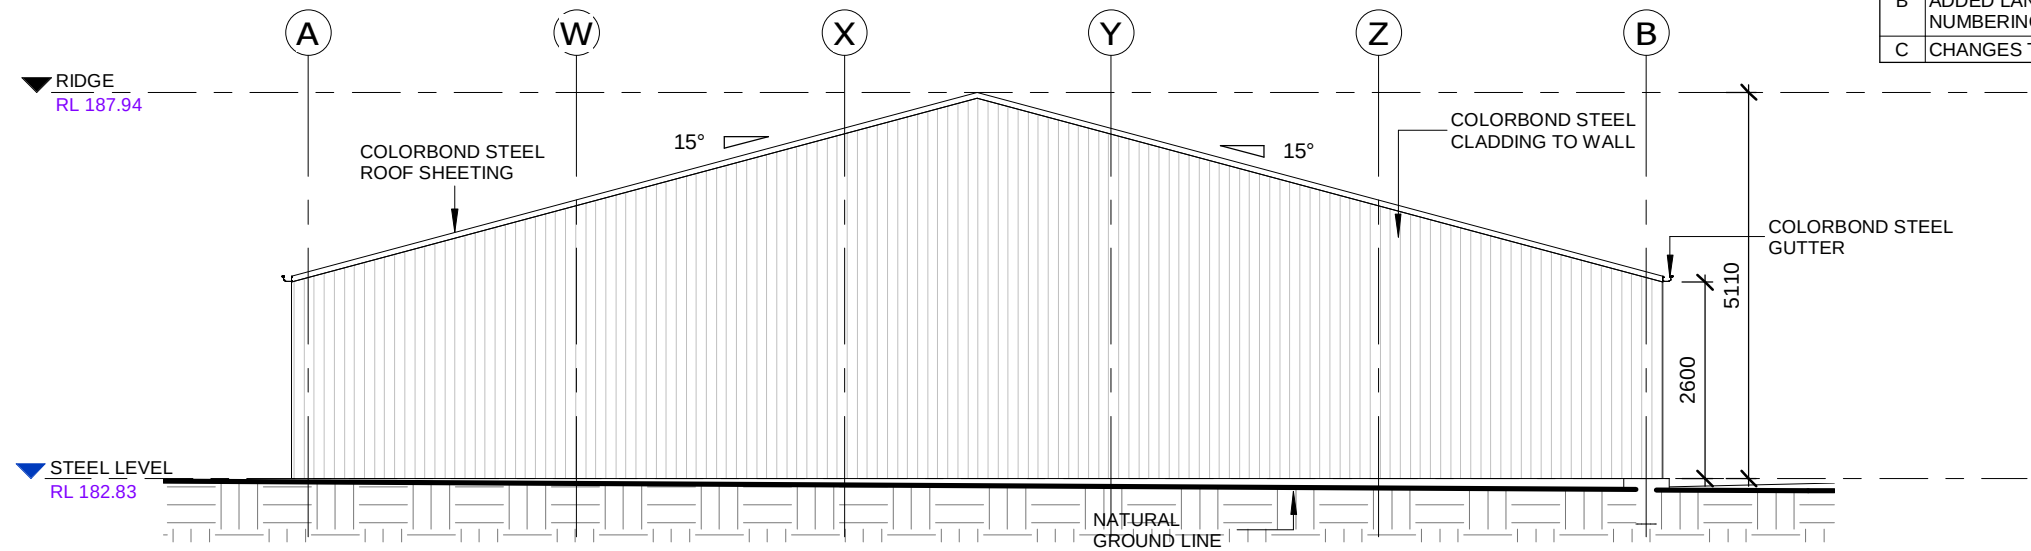

2 NORTH ELEVATION
1 : 100

DA APPLICATION

UNIT 1/ 23
TERMINUS STREET
CASTLE HILL NSW 2154
PHONE: (02) 8810 9161
www.theshedcompany.com.au



DOCUMENTATION BY:

SUITE 302
5 CELEBRATION DRIVE
NORWEST BUSINESS PARK
BELLA VISTA NSW 2153
ABN 15 078 937 238

PHONE: (02) 8883 4344



EMAIL: kjrdrafting@kjr.net.au

CLIENT:

JANE HEMINGWAY-MOHR


DRAWING TITLE:
ELEVATIONS

PROJECT:


PROPOSED ARENA COVER
ADDRESS:
35 LAITOKI ROAD TERREY
HILLS NSW 2084

DRAWN	PROJECT No	SHEET	REVISION
SV	TSC019	A08	C
SCALE	SHEET SIZE	REVISION DATE	
1 : 100	A3	14/03/2019	


DRAWING REVISION SCHEDULE			
No.	AMENDMENTS	DATE	BY
A	FIRST ISSUE	27/02/2019	SV
B	ADDED LANDSCAPE PLAN; SHEET NUMBERING RENAMED.	01/03/2019	SM
C	CHANGES TO ARENA COVER NAME	14/03/2019	SV

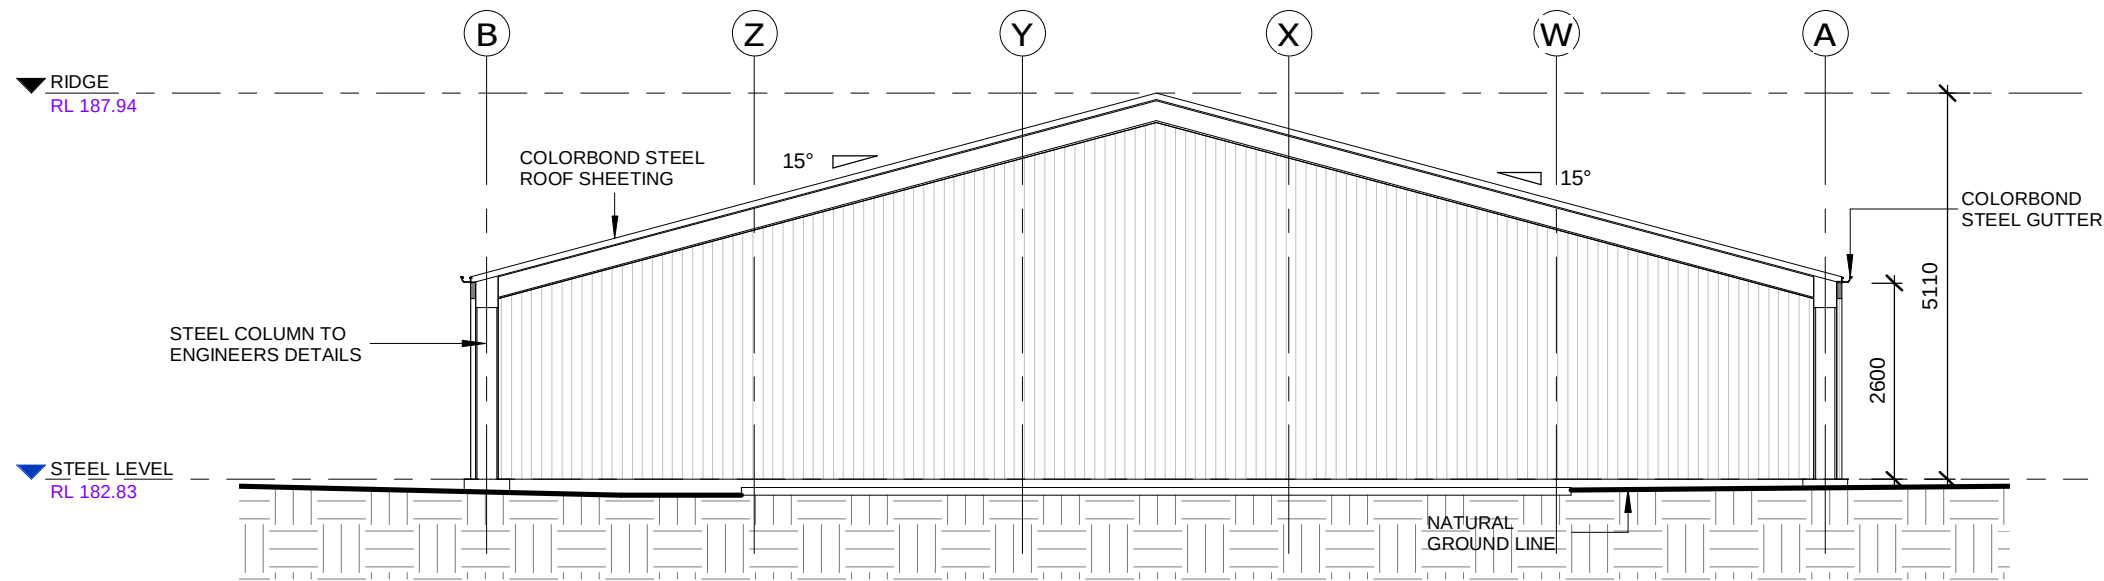

1 Section 1
1 : 100

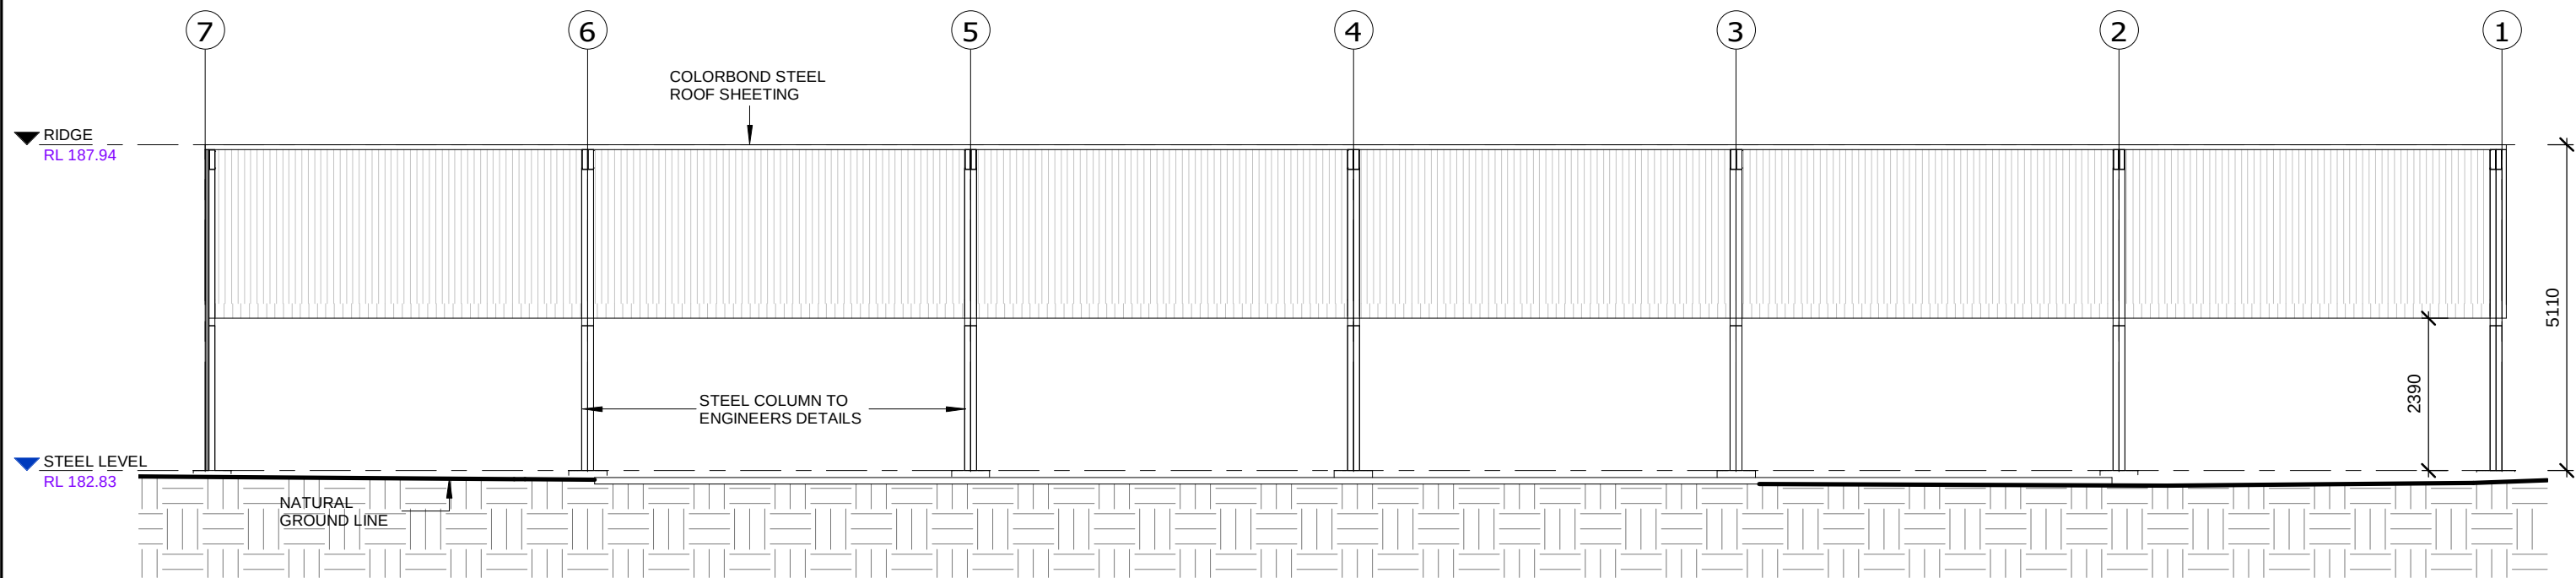

2 Section 2
1 : 100

 

DA APPLICATION

UNIT 1/ 23
TERMINUS STREET
CASTLE HILL NSW 2154
PHONE: (02) 8810 9161
www.theshedcompany.com.au



DOCUMENTATION BY:

SUITE 302
5 CELEBRATION DRIVE
NORWEST BUSINESS PARK
BELLA VISTA NSW 2153
ABN 15 078 937 238

PHONE: (02) 8883 4344



EMAIL: kjrdrafting@kjr.net.au

CLIENT:

JANE HEMINGWAY-MOHR

DRAWING TITLE:
SECTIONS

PROJECT:

PROPOSED ARENA COVER
ADDRESS:
35 LAITOKI ROAD TERREY
HILLS NSW 2084

DRAWN

SV

SCALE

1 : 100

PROJECT No

TSC019

SHEET SIZE

A3

SHEET

A09

REVISION

C

REVISION DATE

14/03/2019