

DEVELOPMENT APPLICATION - AMENDED



FOR APPROVAL



FOR APPROVAL

LEGEND		TO ENSURE PRINT IS TO SCALE CHECK THIS DIMENSION ▶ 50mm 40 30 20 10 0	
	EXISTING WALLS / FLOORS		NOTE: PLAN TO BE READ IN CONJUNCTION WITH FINISHES BOARD & SCHEDULES CONTRACTOR TO CHECK ALL DIMENSIONS ON SITE PRIOR TO COMMENCING CONSTRUCTION DO NOT SCALE FROM THIS DRAWING USE GIVEN DIMENSIONS ALL BUILDING WORK TO COMPLY WITH AUSTRALIAN STANDARDS & THE NATIONAL CONSTRUCTION CODE OF AUSTRALIA ANY VARIATION OF THESE DRAWINGS REQUIRES WRITTEN PERMISSION FROM STUDIO IL
	TO BE DEMOLISHED		
	PROPOSED WALLS / FLOORS		
	PROPOSED		

REVISION	DATE	DESCRIPTION
A	31.08.21	PRELIMINARY ISSUE
B	29.09.21	FOR APPROVAL
C	16.02.22	FOR APPROVAL - AMENDED


STUDIO • IL

m. 0410 939 021 e. inkenlyell@gmail.com.au
ABN 55 497 420 360

© COPYRIGHT 2022 - ALL RIGHTS RESERVED.
NO PART OF THIS DESIGN TO BE ALTERED OR REPRODUCED
WITHOUT WRITTEN PERMISSION


PROJECT: 29 PARNI PLACE 1ST FLOOR EXTENSION		
CLIENT: DAVID & PIP LAST 29 PARNI PLACE FRENCHS FOREST, NSW 2086		

SCALE 1:200 @ A3		
TITLE SITE PLAN		
DRAWN: IL	DRAWING NO. 0.01	REVISION C

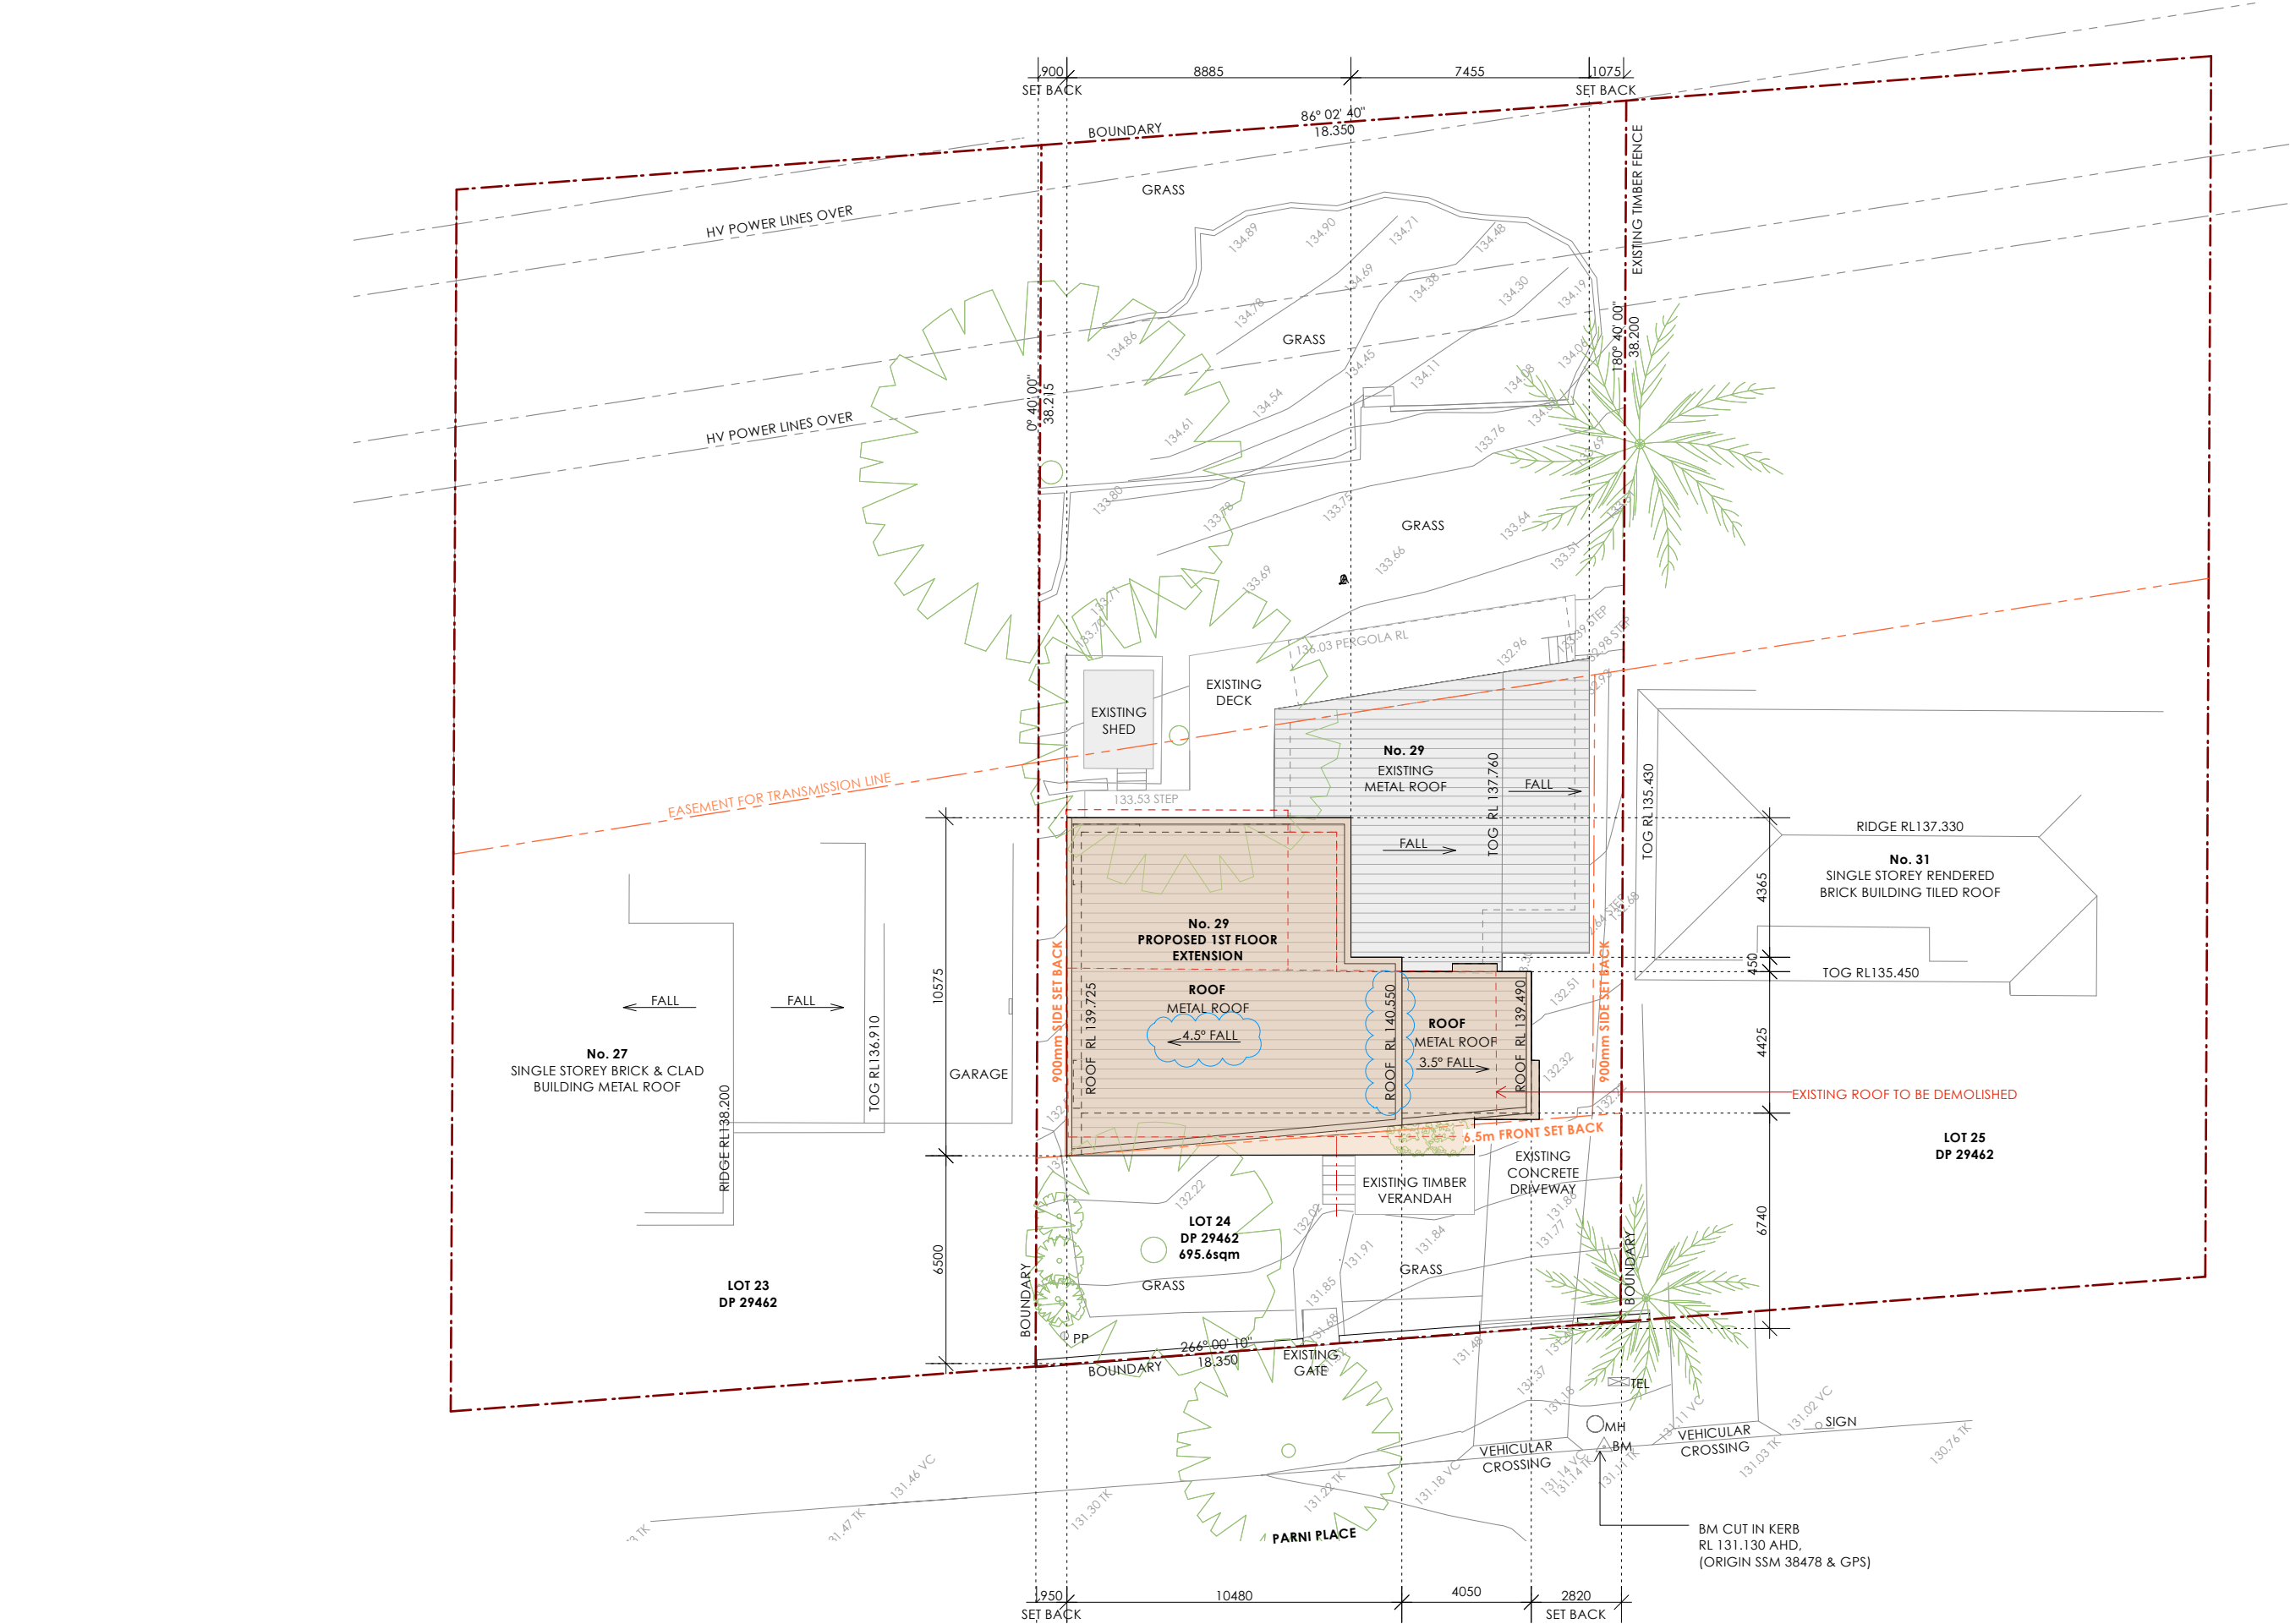

FOR APPROVAL

LEGEND				TO ENSURE PRINT IS TO SCALE CHECK THIS DIMENSION ▶ 50mm 40 30 20 10 0				REVISION				DATE				DESCRIPTION				PROJECT:				SCALE 1:200 @ A3			
EXISTING WALLS / FLOORS								A				09.08.21				PRELIMINARY ISSUE				29 PARNI PLACE				TITLE			
TO BE DEMOLISHED								B				31.08.21				PRELIMINARY ISSUE - AMENDED				1ST FLOOR EXTENSION				SITE PLAN			
PROPOSED WALLS / FLOORS								C				29.09.21				FOR APPROVAL				CLIENT:				DRAWN:			
PROPOSED								D				16.02.22				FOR APPROVAL - AMENDED				DAVID & PIP LAST				DRAWING NO.			
																				29 PARNI PLACE				0.02			
																				FRENCHS FOREST, NSW 2086				REVISION			
																								D			

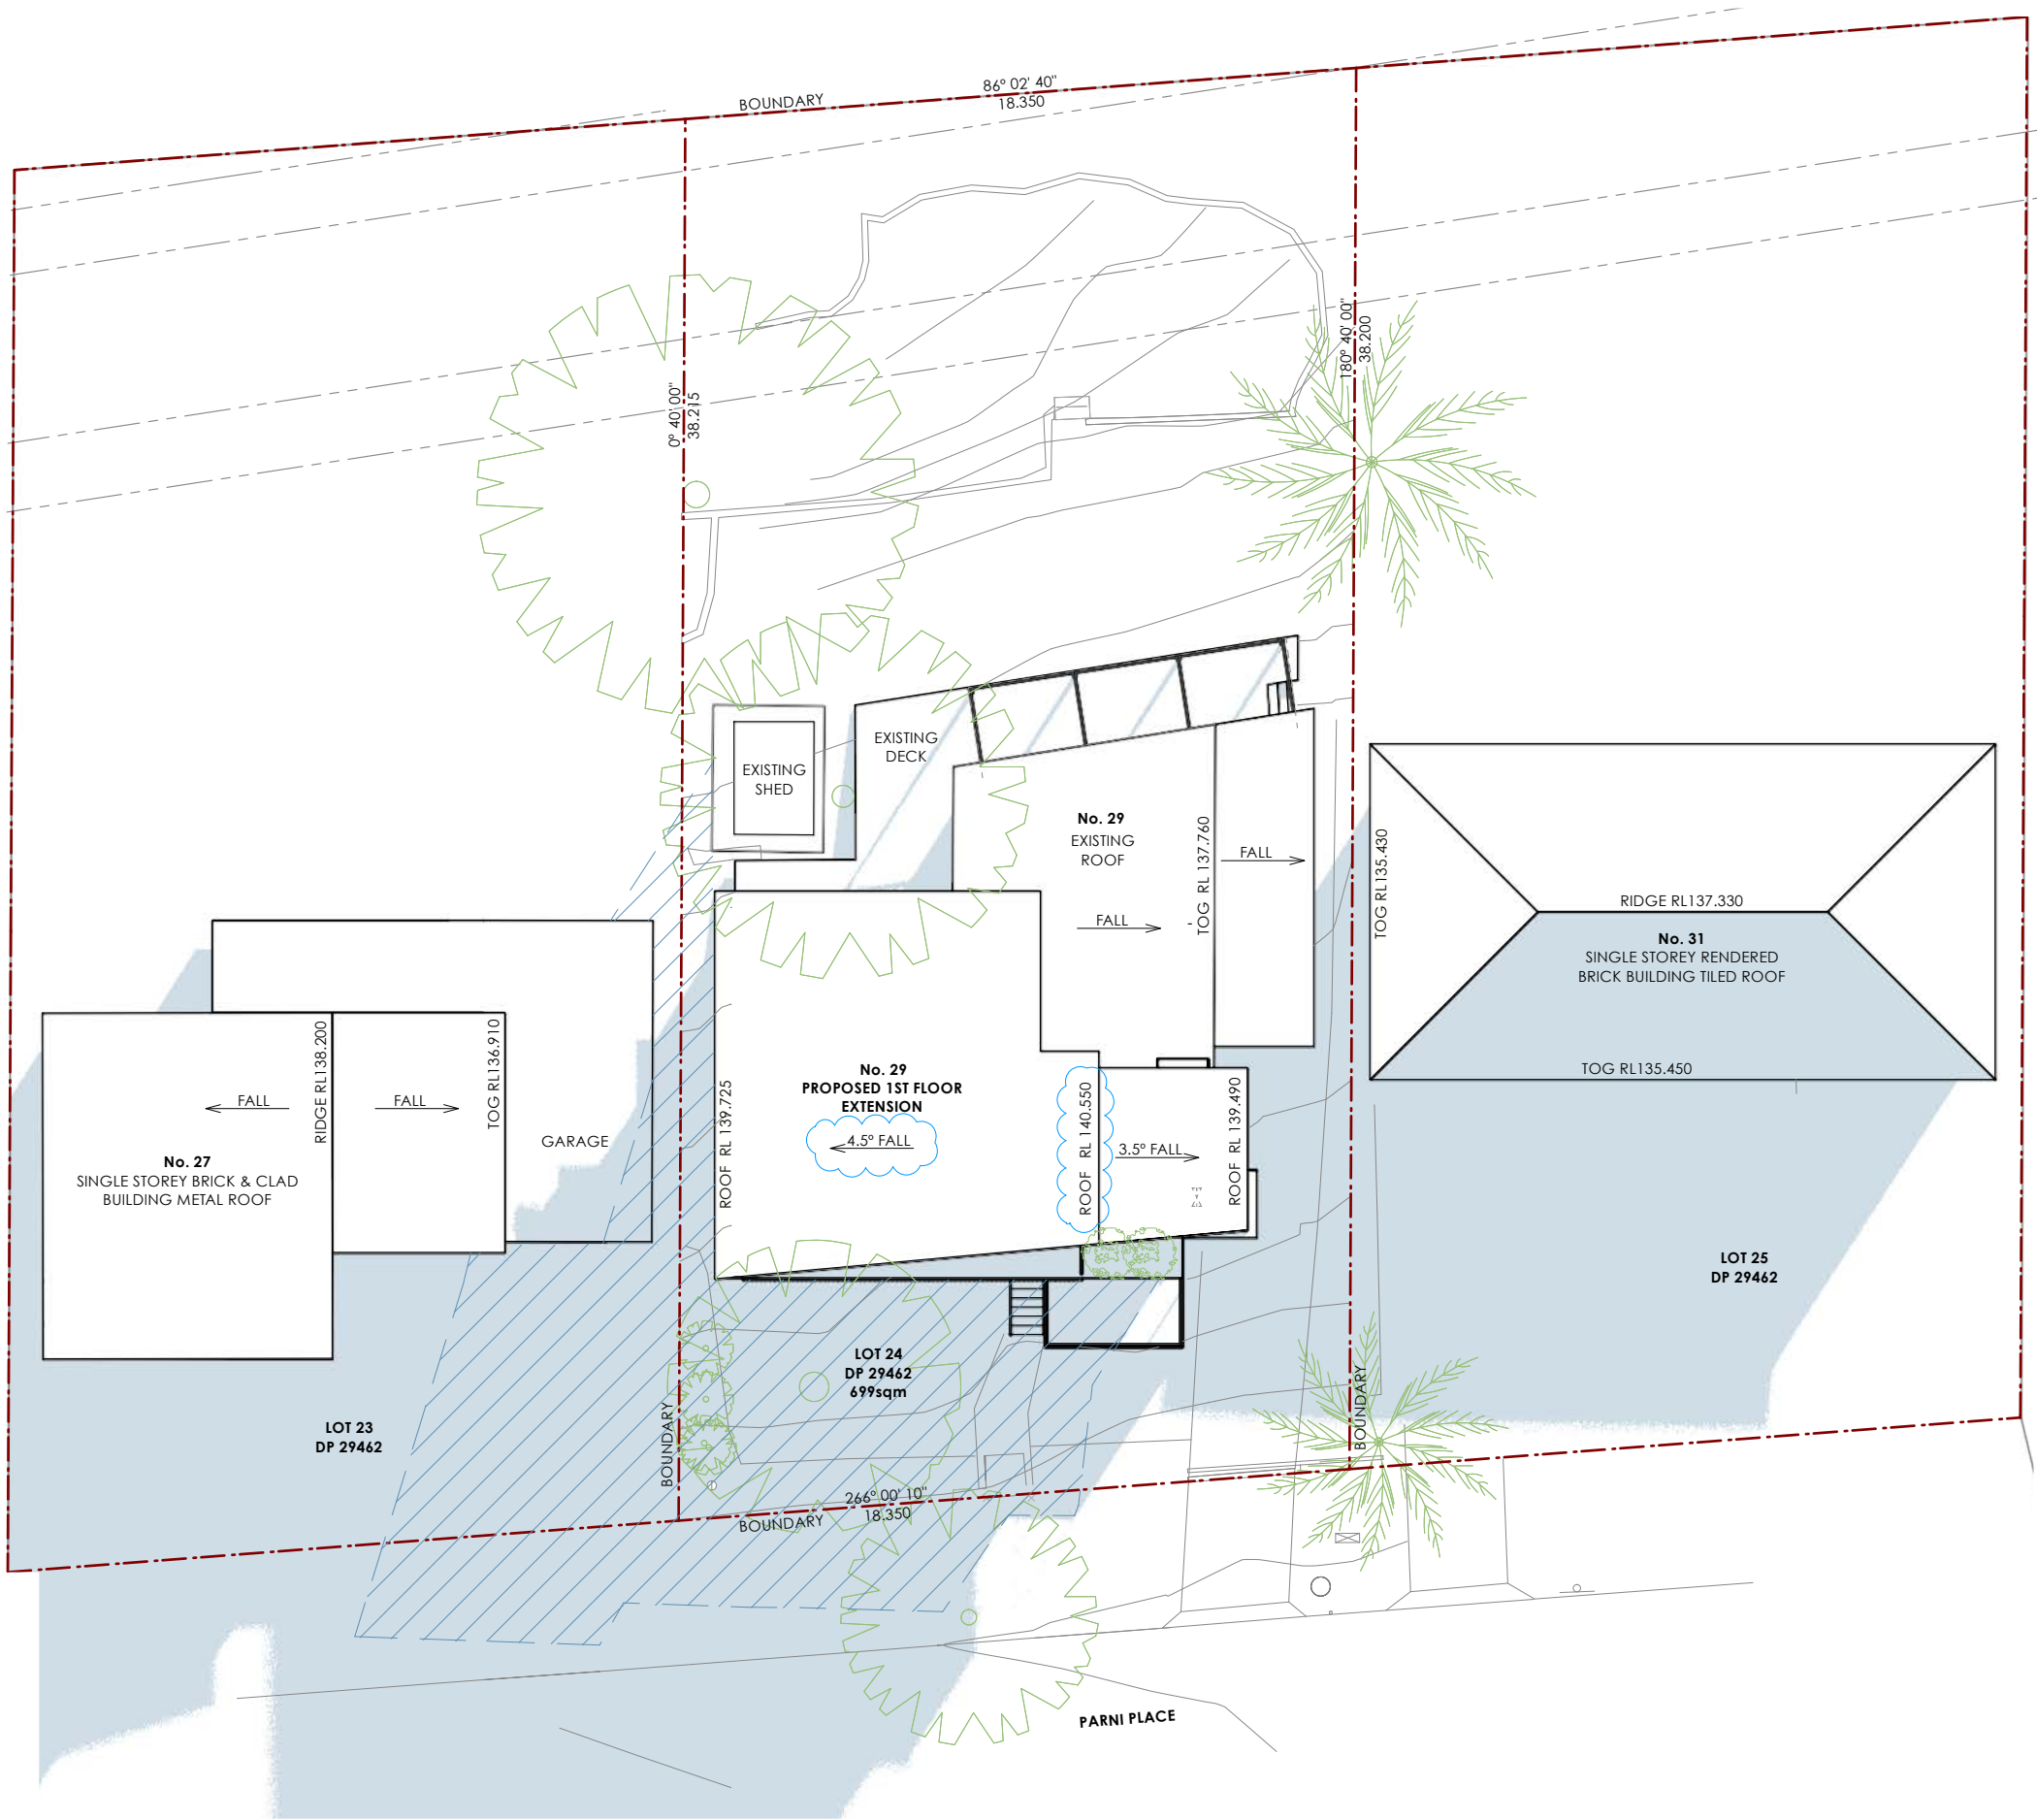

FOR APPROVAL

LEGEND

EXISTING SHADOWS

PROPOSED SHADOWS

TO ENSURE PRINT IS TO SCALE CHECK THIS DIMENSION

50mm

40

30

20

10

0

N

NOTE:

PLAN TO BE READ IN CONJUNCTION WITH FINISHES BOARD & SCHEDULES

CONTRACTOR TO CHECK ALL DIMENSIONS ON SITE PRIOR TO COMMENCING CONSTRUCTION

DO NOT SCALE FROM THIS DRAWING USE GIVEN DIMENSIONS

ALL BUILDING WORK TO COMPLY WITH AUSTRALIAN STANDARDS & THE NATIONAL CONSTRUCTION CODE OF AUSTRALIA

ANY VARIATION OF THESE DRAWINGS REQUIRES WRITTEN PERMISSION FROM STUDIO IL

REVISION	DATE	DESCRIPTION
A	29.09.21	FOR APPROVAL
B	16.02.22	FOR APPROVAL - AMENDED

STUDIO • IL

m. 0410 939 021 e. inkenlyell@gmail.com.au
ABN 55 497 420 360

© COPYRIGHT 2022 - ALL RIGHTS RESERVED.
NO PART OF THIS DESIGN TO BE ALTERED OR REPRODUCED
WITHOUT WRITTEN PERMISSION


PROJECT:

29 PARNI PLACE
1ST FLOOR EXTENSION

CLIENT:

DAVID & PIP LAST
29 PARNI PLACE
FRENCHS FOREST, NSW 2086

SCALE 1:200 @ A3		
TITLE SHADOW DIAGRAM WINTER SOLSTICE 9am		
DRAWN: IL	DRAWING NO. 0.03.a	REVISION B

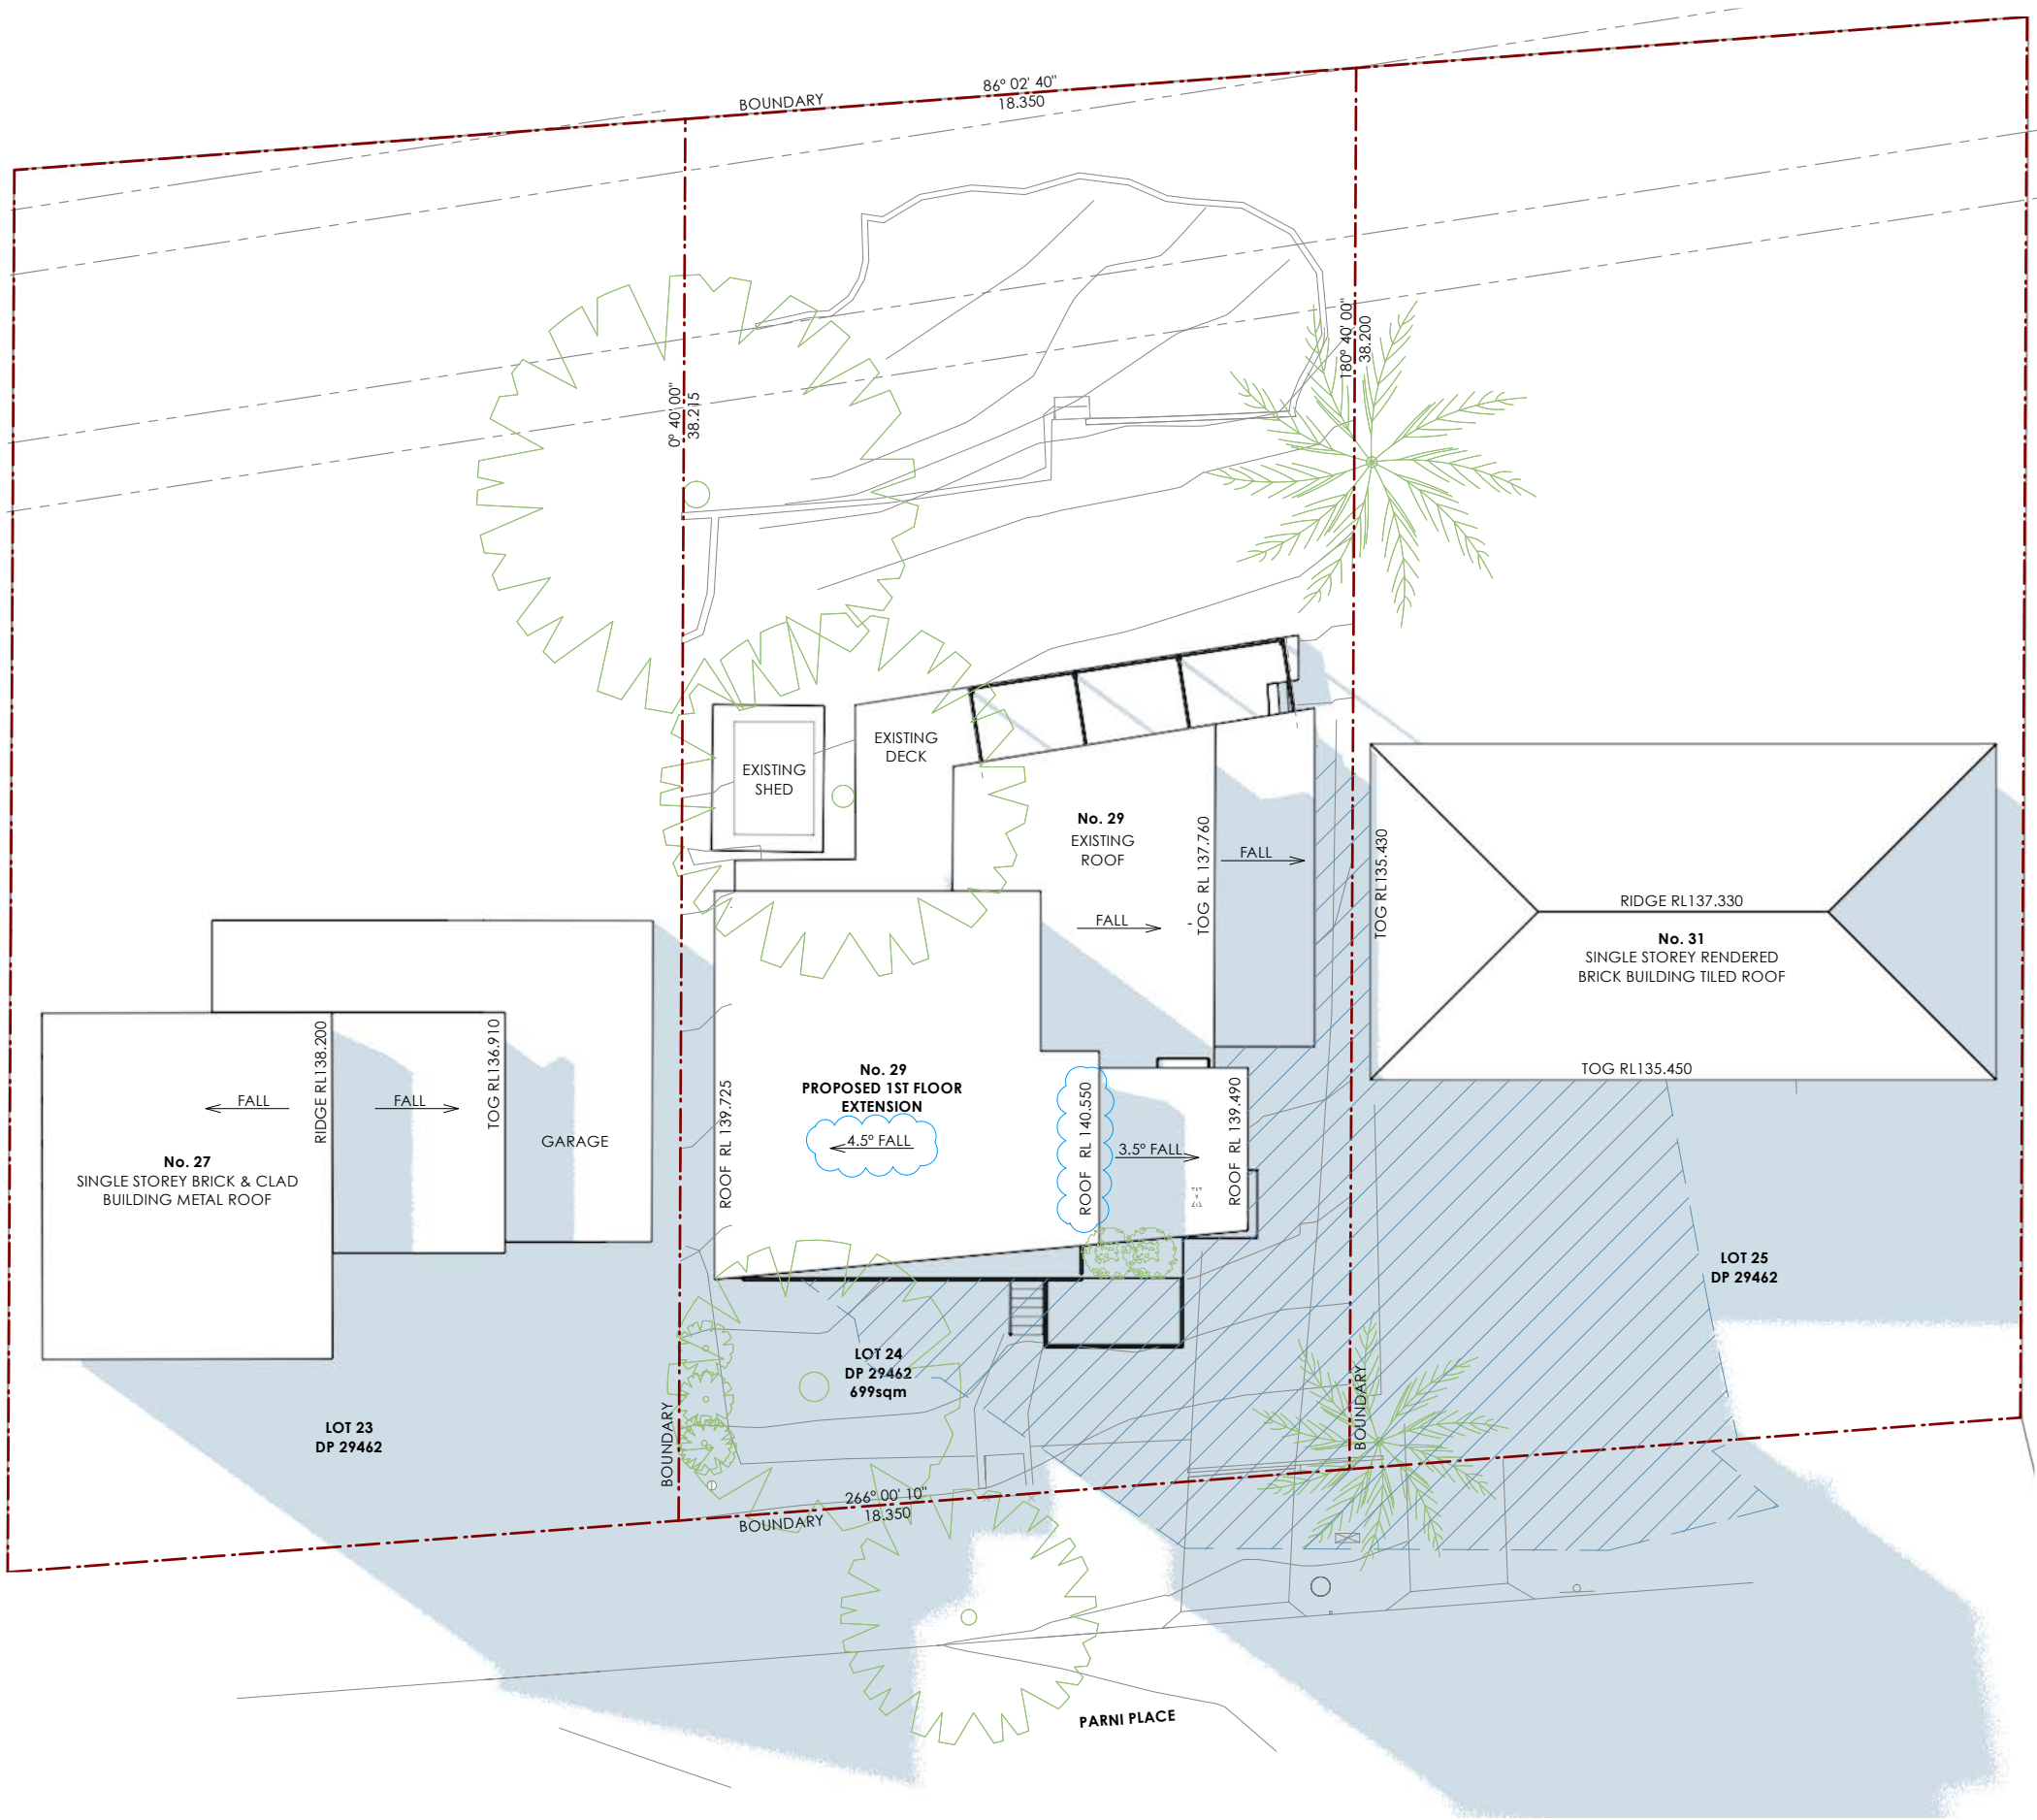

FOR APPROVAL

LEGEND

EXISTING SHADOWS

PROPOSED SHADOWS

TO ENSURE PRINT IS TO SCALE CHECK THIS DIMENSION

50mm

40

30

20

10

0

NOTE:
PLAN TO BE READ IN CONJUNCTION WITH FINISHES BOARD & SCHEDULES
CONTRACTOR TO CHECK ALL DIMENSIONS ON SITE PRIOR TO COMMENCING CONSTRUCTION
DO NOT SCALE FROM THIS DRAWING USE GIVEN DIMENSIONS
ALL BUILDING WORK TO COMPLY WITH AUSTRALIAN STANDARDS & THE NATIONAL CONSTRUCTION CODE OF AUSTRALIA
ANY VARIATION OF THESE DRAWINGS REQUIRES WRITTEN PERMISSION FROM STUDIO IL

REVISION	DATE	DESCRIPTION
A	29.09.21	FOR APPROVAL
B	16.02.22	FOR APPROVAL - AMENDED

STUDIO • IL

m. 0410 939 021 e. inkenlyell@gmail.com.au
ABN 55 497 420 360

© COPYRIGHT 2022 - ALL RIGHTS RESERVED.
NO PART OF THIS DESIGN TO BE ALTERED OR REPRODUCED
WITHOUT WRITTEN PERMISSION

PROJECT:


29 PARNI PLACE
1ST FLOOR EXTENSION

CLIENT:


DAVID & PIP LAST
29 PARNI PLACE
FRENCHS FOREST, NSW 2086

SCALE 1:200 @ A3		
TITLE SHADOW DIAGRAM WINTER SOLSTICE 3pm		
DRAWN: IL	DRAWING NO. 0.03.c	REVISION B

29 PARNI PLACE, FRENCHS FOREST NSW 2086
LOT 24, DP 29462
SITE ZONING: R2
SITE AREA: 695.6 M2 (BY SURVEY)

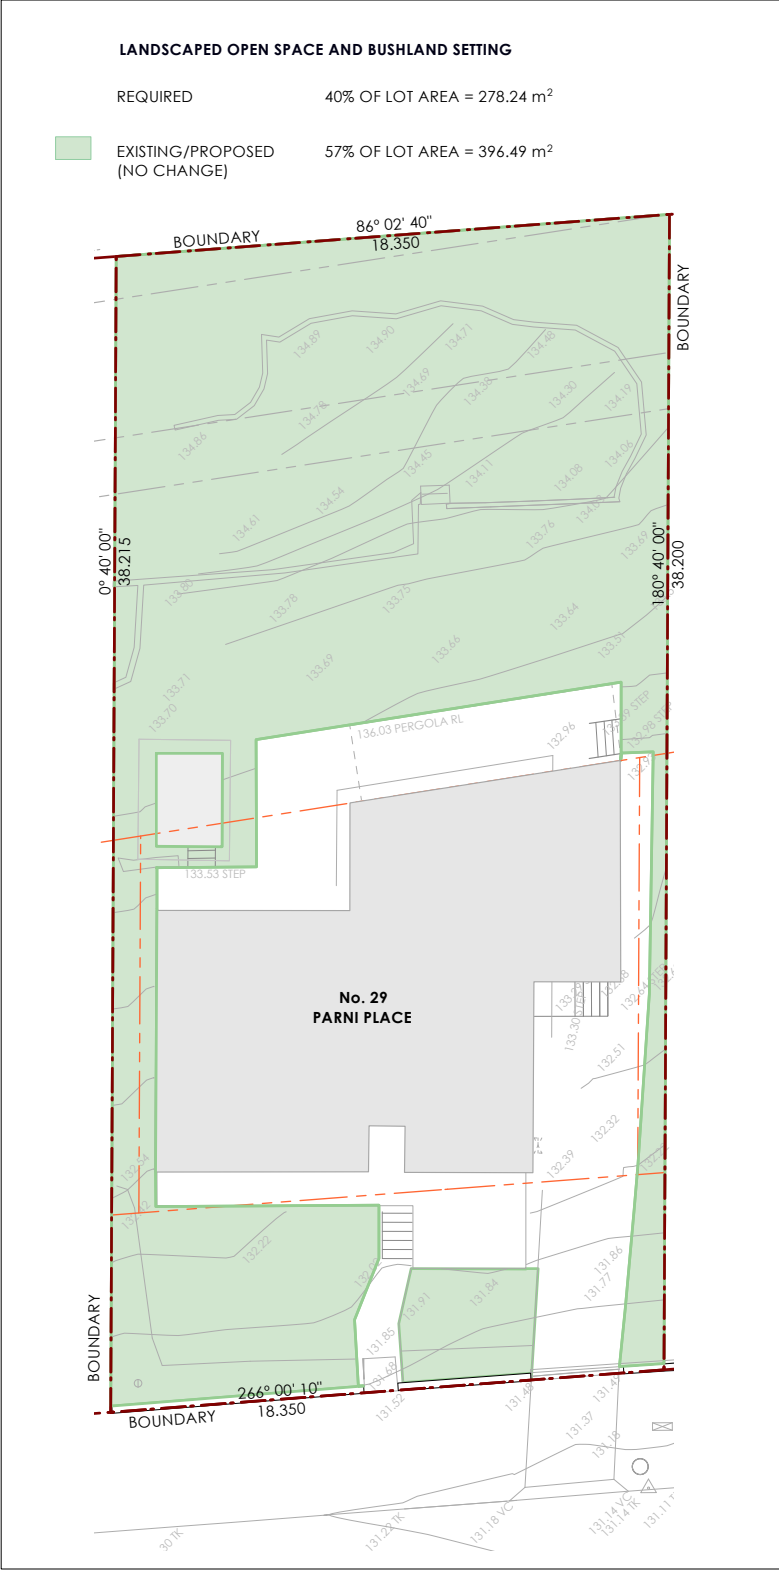

01 landscaped open space
scale 1:250

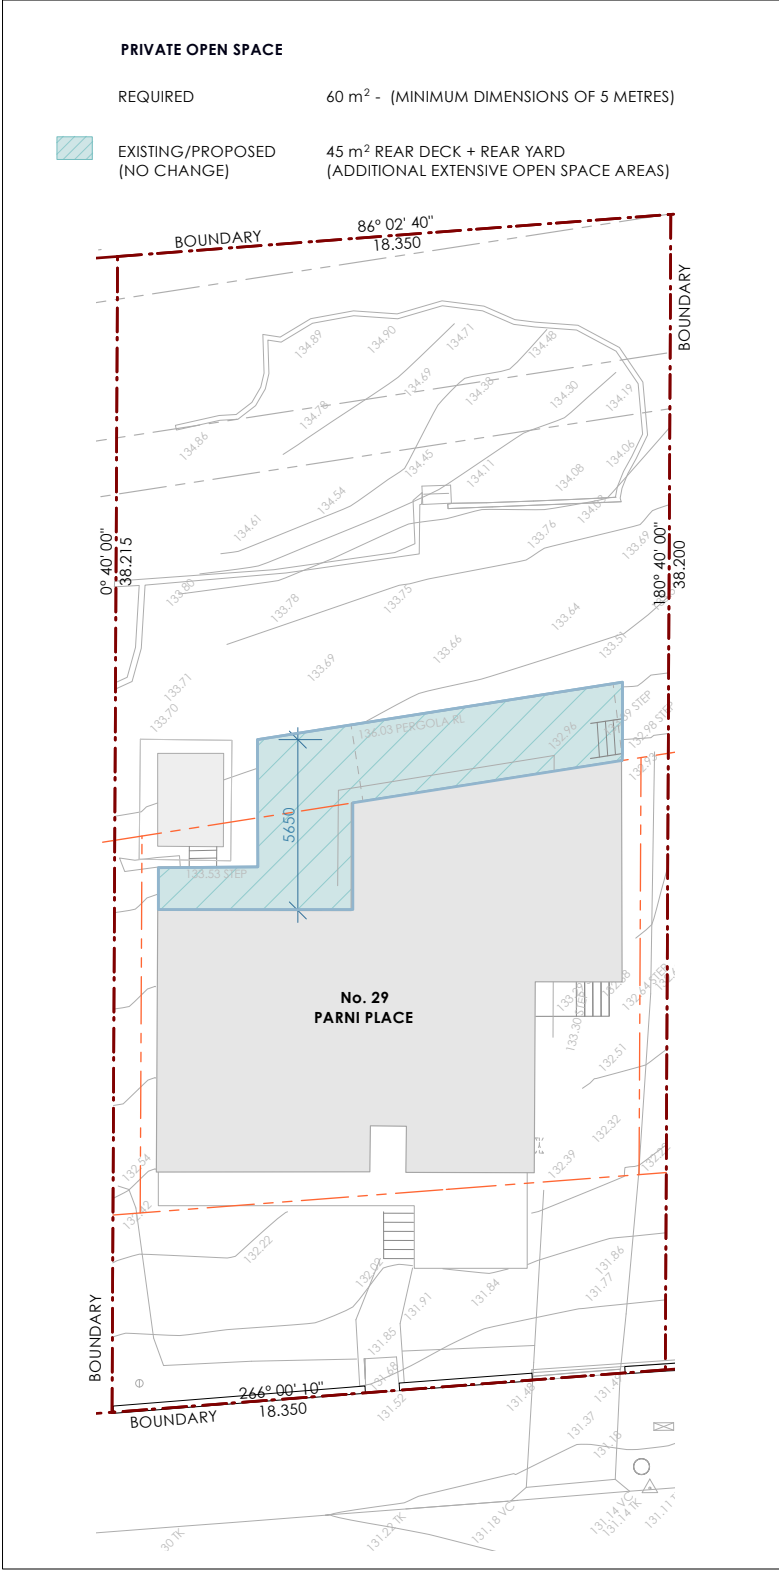


02 private open space
scale 1:250

FOR APPROVAL


LEGEND				TO ENSURE PRINT IS TO SCALE CHECK THIS DIMENSION ► 50mm 40 30 20 10 0			REVISION	DATE	DESCRIPTION	PROJECT: 29 PARNI PLACE 1ST FLOOR EXTENSION			SCALE N/A @ A3		
							A	29.09.21	FOR APPROVAL	CLIENT: DAVID & PIP LAST 29 PARNI PLACE FRENCHS FOREST, NSW 2086			TITLE AREA CALCULATIONS		
							B	16.02.22	FOR APPROVAL - AMENDED	DRAWN: IL			DRAWING NO. 0.05		
										REVISION B					

NOTE:
PLAN TO BE READ IN CONJUNCTION WITH FINISHES BOARD & SCHEDULES
CONTRACTOR TO CHECK ALL DIMENSIONS ON SITE PRIOR TO COMMENCING CONSTRUCTION
DO NOT SCALE FROM THIS DRAWING USE GIVEN DIMENSIONS
ALL BUILDING WORK TO COMPLY WITH AUSTRALIAN STANDARDS & THE NATIONAL CONSTRUCTION CODE OF AUSTRALIA
ANY VARIATION OF THESE DRAWINGS REQUIRES WRITTEN PERMISSION FROM STUDIO IL

© COPYRIGHT 2022 - ALL RIGHTS RESERVED.
NO PART OF THIS DESIGN TO BE ALTERED OR REPRODUCED WITHOUT WRITTEN PERMISSION

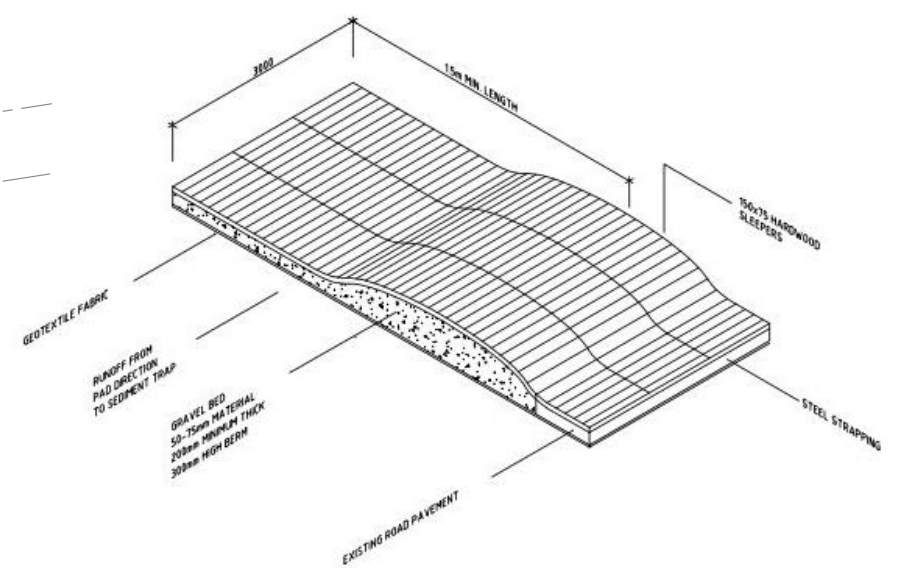

TEMPORARY CONSTRUCTION EXIT (NTS)

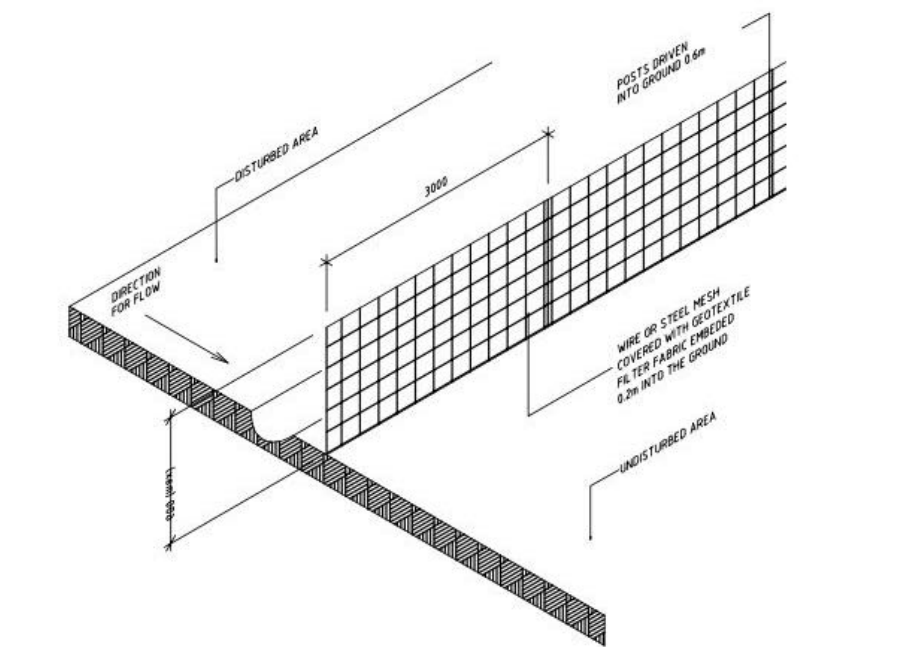

SEDIMENT FENCE DETAIL (NTS)

LEGEND WASTE BINS:

- RECYCLING BIN (PAPERS)
- RECYCLING BIN (CONTAINERS)
- GARBAGE BIN
- GREEN WASTE

LEGEND

TO ENSURE PRINT IS TO SCALE CHECK THIS DIMENSION

50mm 40 30 20 10 0

EXISTING WALLS / FLOORS

TO BE DEMOLISHED

PROPOSED WALLS / FLOORS

PROPOSED

NOTE:

PLAN TO BE READ IN CONJUNCTION WITH FINISHES BOARD & SCHEDULES

CONTRACTOR TO CHECK ALL DIMENSIONS ON SITE PRIOR TO COMMENCING CONSTRUCTION

DO NOT SCALE FROM THIS DRAWING USE GIVEN DIMENSIONS

ALL BUILDING WORK TO COMPLY WITH AUSTRALIAN STANDARDS & THE NATIONAL CONSTRUCTION CODE OF AUSTRALIA

ANY VARIATION OF THESE DRAWINGS REQUIRES WRITTEN PERMISSION FROM STUDIO IL

REVISION	DATE	DESCRIPTION
A	29.09.21	FOR APPROVAL
B	16.02.22	FOR APPROVAL - AMENDED

STUDIO • IL

m. 0410 939 021 e. inkenlyell@gmail.com.au

ABN 55 497 420 360

© COPYRIGHT 2022 - ALL RIGHTS RESERVED.

NO PART OF THIS DESIGN TO BE ALTERED OR REPRODUCED WITHOUT WRITTEN PERMISSION

PROJECT:

29 PARNI PLACE

1ST FLOOR EXTENSION

CLIENT:

DAVID & PIP LAST

29 PARNI PLACE

FRENCHS FOREST, NSW 2086

SCALE 1:200 @ A3

TITLE

WASTE MANAGEMENT


SEDIMENT & EROSION PLAN

DRAWN: IL

DRAWING NO. 0.06

REVISION B

FOR APPROVAL

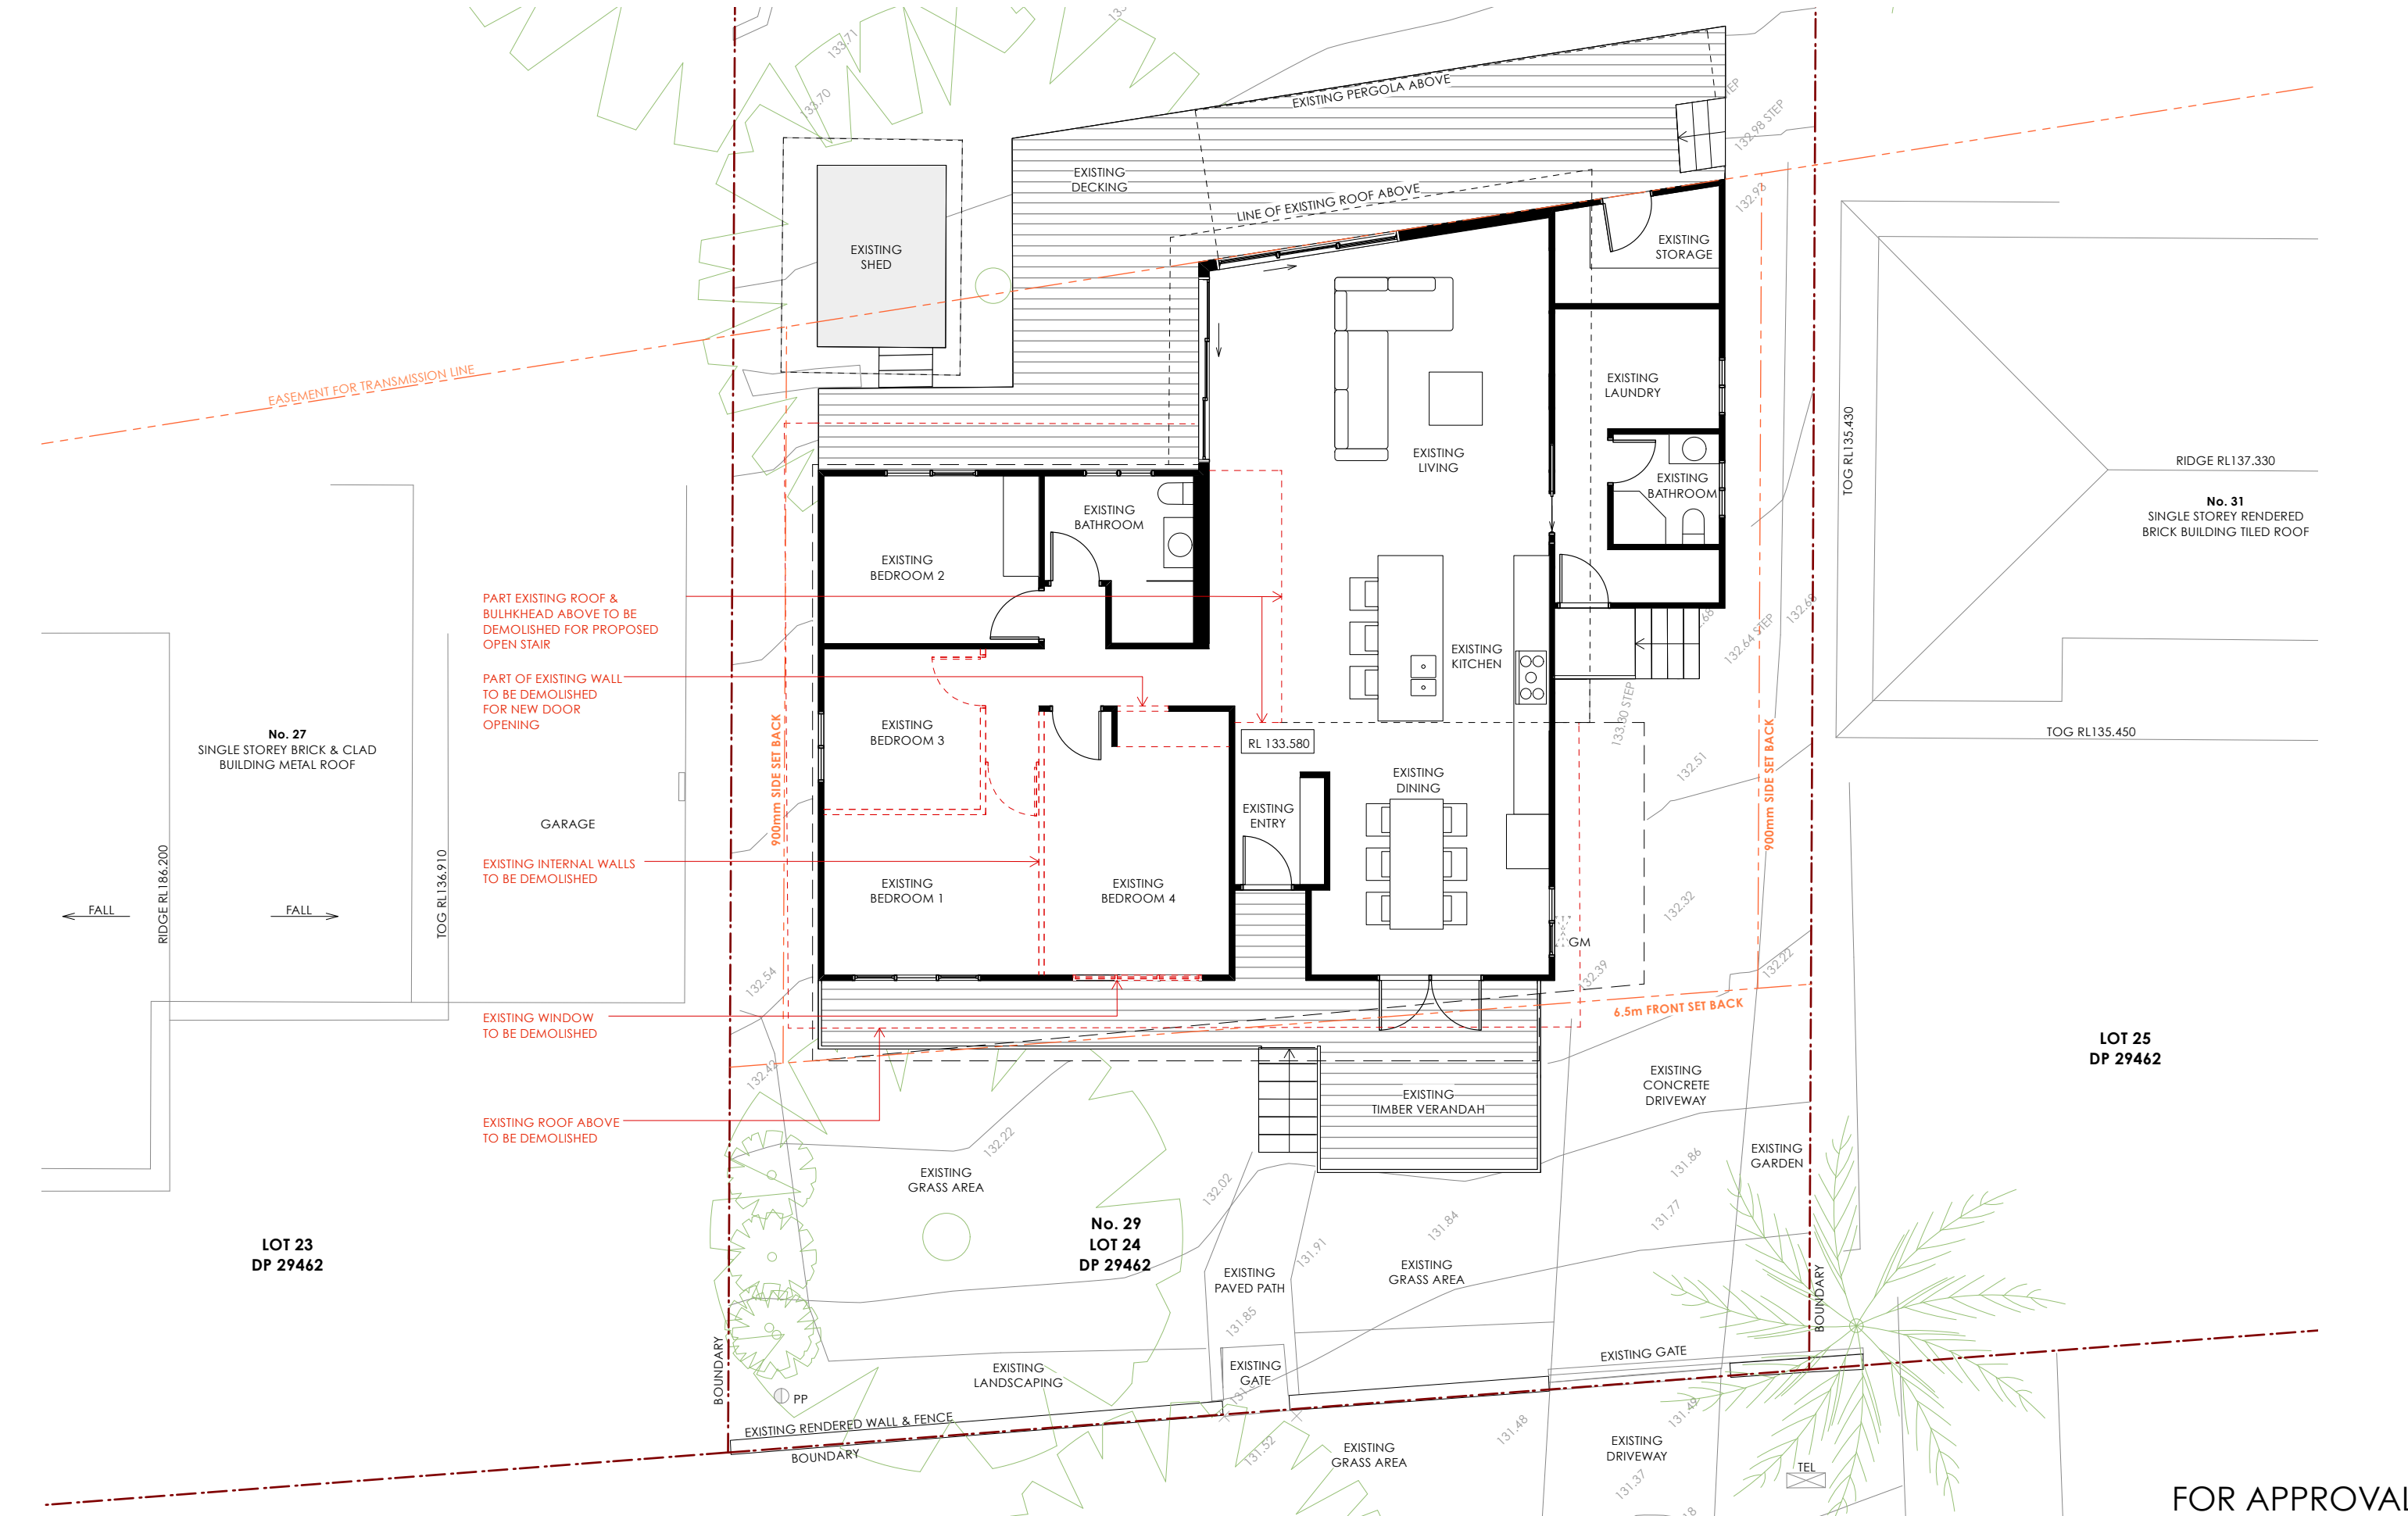

LEGEND

EXISTING WALLS / FLOORS

TO BE DEMOLISHED

PROPOSED WALLS / FLOORS

PROPOSED

TO ENSURE PRINT IS TO SCALE CHECK THIS DIMENSION

50mm

40

30

20

10

0

N

NOTE:

PLAN TO BE READ IN CONJUNCTION WITH FINISHES BOARD & SCHEDULES

CONTRACTOR TO CHECK ALL DIMENSIONS ON SITE PRIOR TO COMMENCING CONSTRUCTION

DO NOT SCALE FROM THIS DRAWING USE GIVEN DIMENSIONS

ALL BUILDING WORK TO COMPLY WITH AUSTRALIAN STANDARDS & THE NATIONAL CONSTRUCTION CODE OF AUSTRALIA

ANY VARIATION OF THESE DRAWINGS REQUIRES WRITTEN PERMISSION FROM STUDIO IL

REVISION	DATE	DESCRIPTION
A	09.08.21	PRELIMINARY ISSUE
B	31.08.21	PRELIMINARY ISSUE - AMENDED
C	29.09.21	FOR APPROVAL
D	16.02.22	FOR APPROVAL - AMENDED

STUDIO • IL

m. 0410 939 021 e. inkenlyell@gmail.com.au
ABN 55 497 420 360

© COPYRIGHT 2022 - ALL RIGHTS RESERVED.
NO PART OF THIS DESIGN TO BE ALTERED OR REPRODUCED
WITHOUT WRITTEN PERMISSION

PROJECT:

29 PARNI PLACE
1ST FLOOR EXTENSION

CLIENT:

DAVID & PIP LAST
29 PARNI PLACE
FRENCHS FOREST, NSW 2086

SCALE 1:200 @ A3

TITLE

EXISTING/DEMOLITION
GROUND FLOOR PLAN

DRAWN:

IL


DRAWING NO.

1.00

REVISION

D

FOR APPROVAL

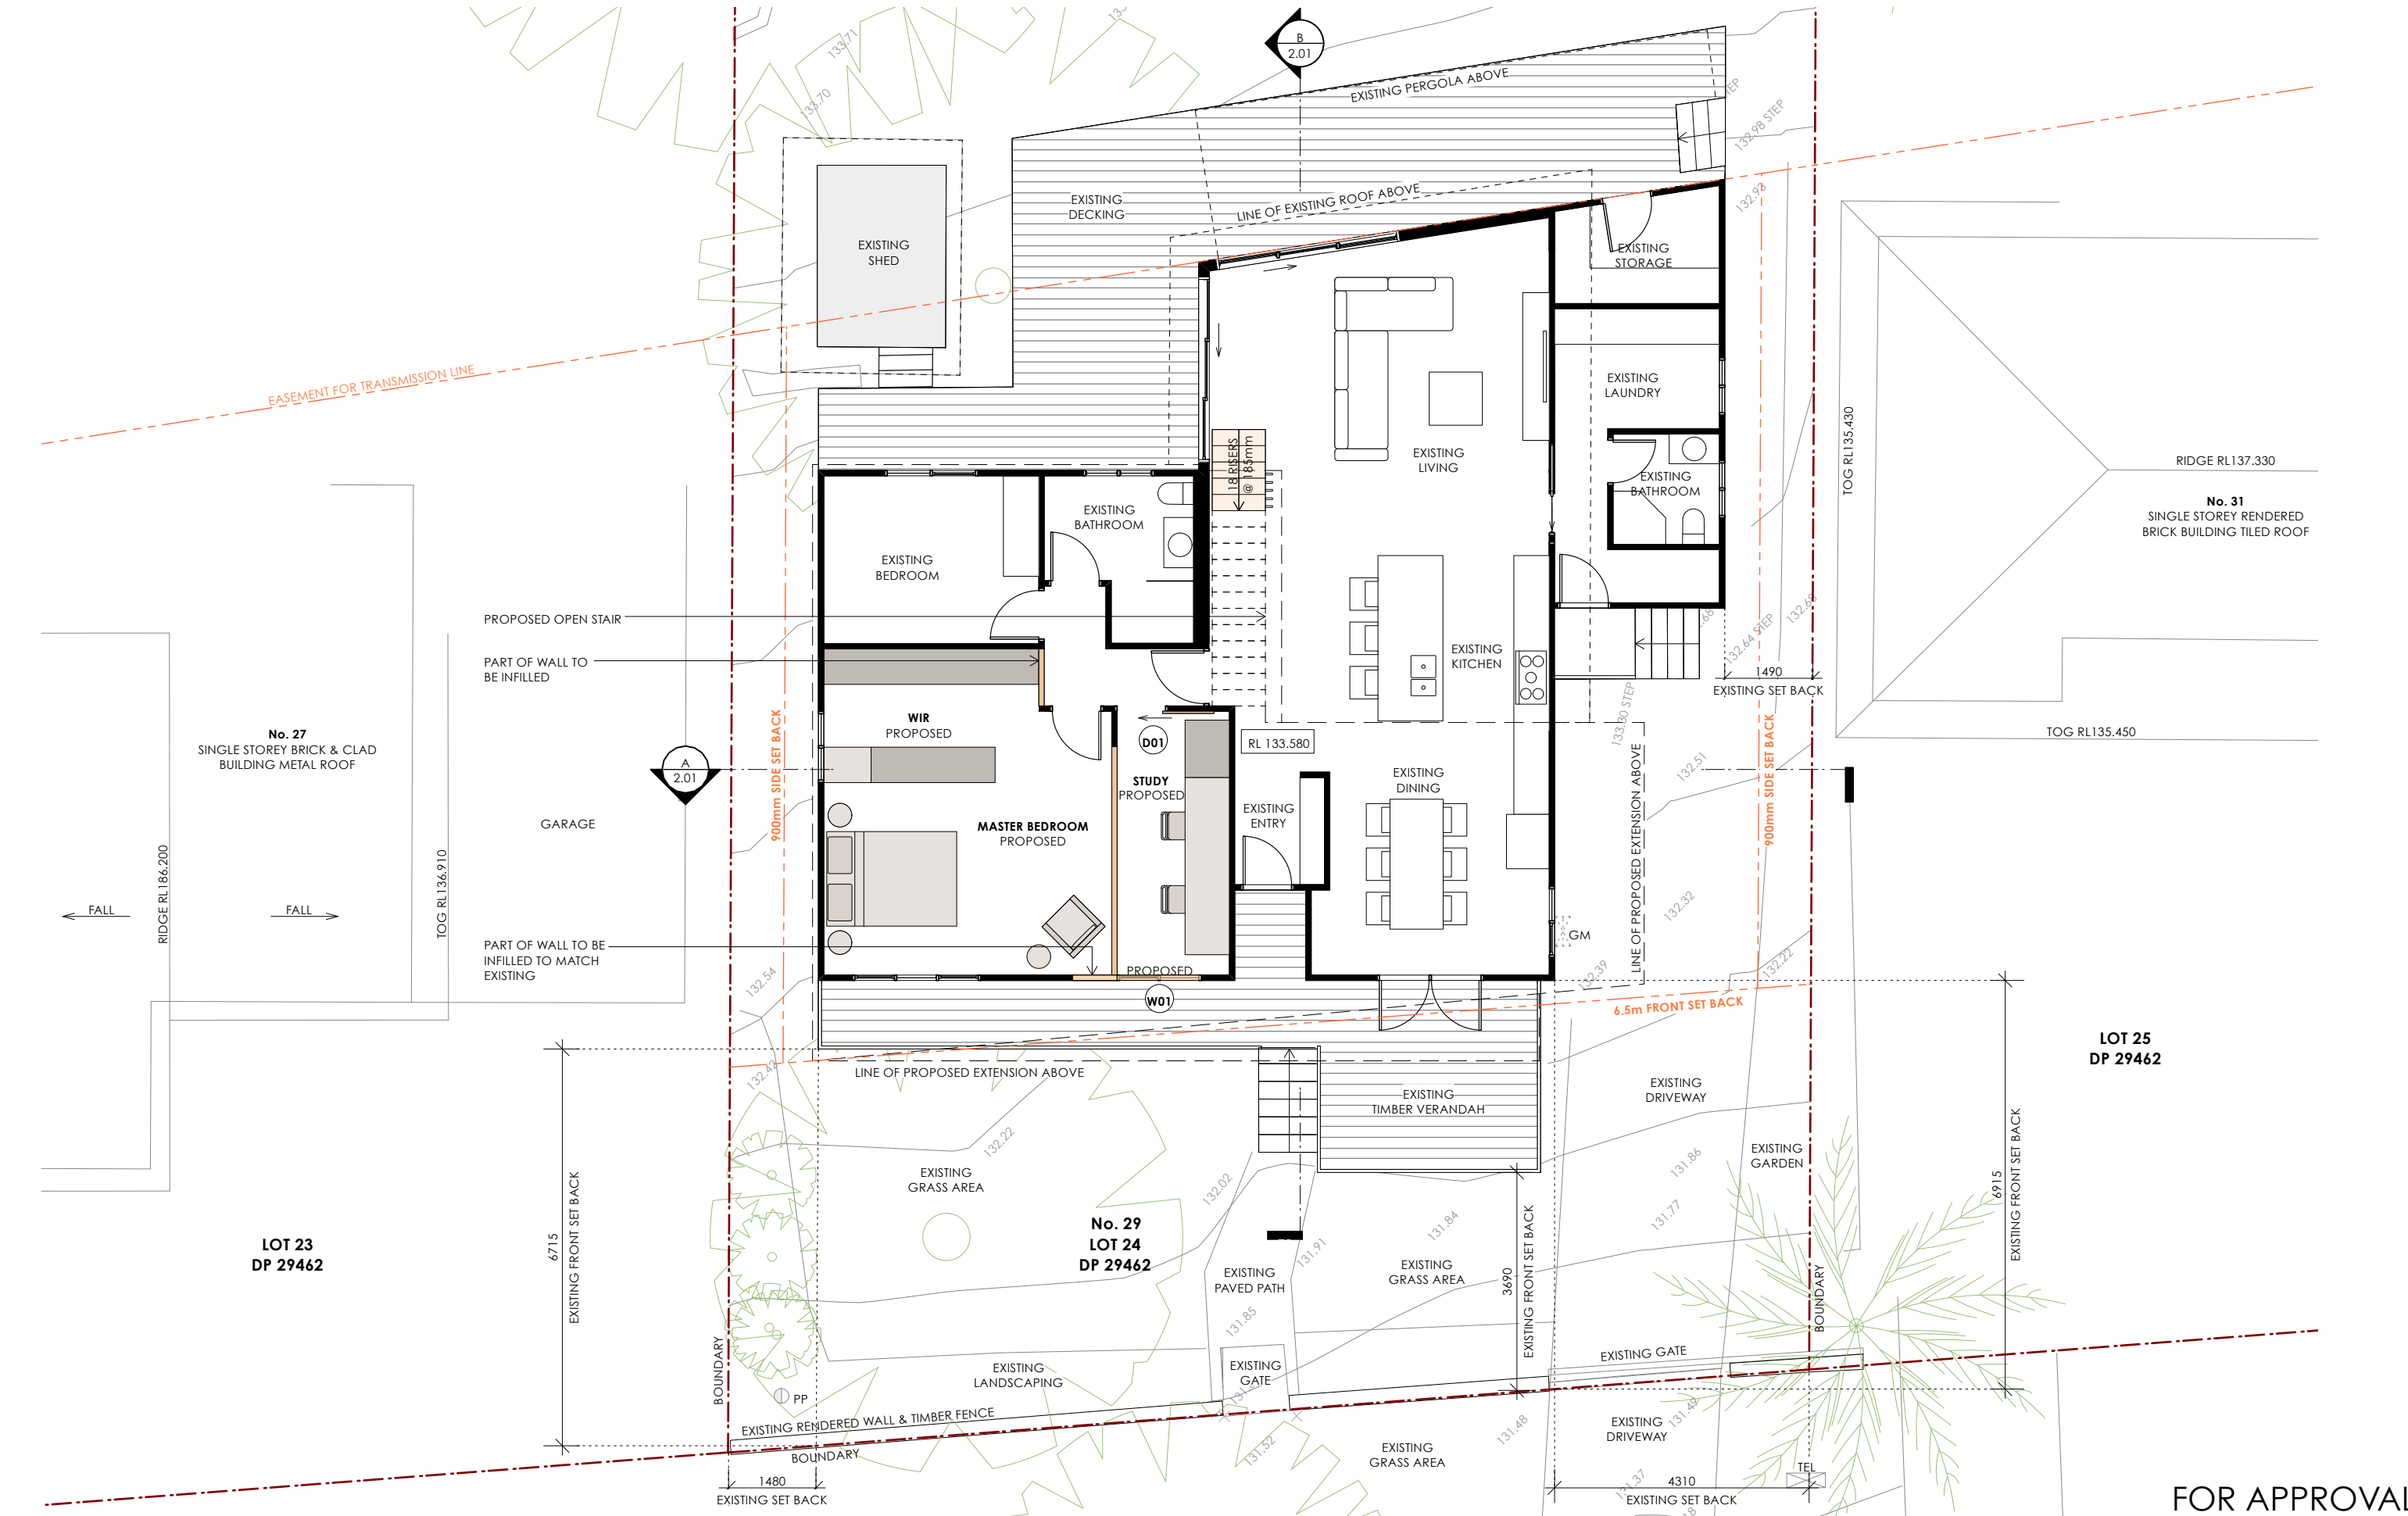

EXISTING WALLS / FLOORS

TO BE DEMOLISHED

PROPOSED WALLS / FLOORS

PROPOSED

N

NOTE:
PLAN TO BE READ IN CONJUNCTION WITH FINISHES BOARD & SCHEDULES
CONTRACTOR TO CHECK ALL DIMENSIONS ON SITE PRIOR TO COMMENCING CONSTRUCTION
DO NOT SCALE FROM THIS DRAWING USE GIVEN DIMENSIONS
ALL BUILDING WORK TO COMPLY WITH AUSTRALIAN STANDARDS & THE NATIONAL CONSTRUCTION CODE OF AUSTRALIA
ANY VARIATION OF THESE DRAWINGS REQUIRES WRITTEN PERMISSION FROM STUDIO IL

REVISION

DATE

DESCRIPTION

A

09.08.21

PRELIMINARY ISSUE

B

31.08.21

PRELIMINARY ISSUE - AMENDED

C

29.09.21

FOR APPROVAL

D

16.02.22

FOR APPROVAL - AMENDED

STUDIO • IL

m. 0410 939 021 e. inkenlyell@gmail.com.au
ABN 55 497 420 360

© COPYRIGHT 2022 - ALL RIGHTS RESERVED.
NO PART OF THIS DESIGN TO BE ALTERED OR REPRODUCED
WITHOUT WRITTEN PERMISSION

PROJECT:

29 PARNI PLACE
1ST FLOOR EXTENSION

CLIENT:

DAVID & PIP LAST
29 PARNI PLACE
FRENCHS FOREST, NSW 2086

SCALE

1:100 @ A3

TITLE

PROPOSED
GROUND FLOOR PLAN

DRAWN:

IL


DRAWING NO.

1.01

REVISION

D

FOR APPROVAL

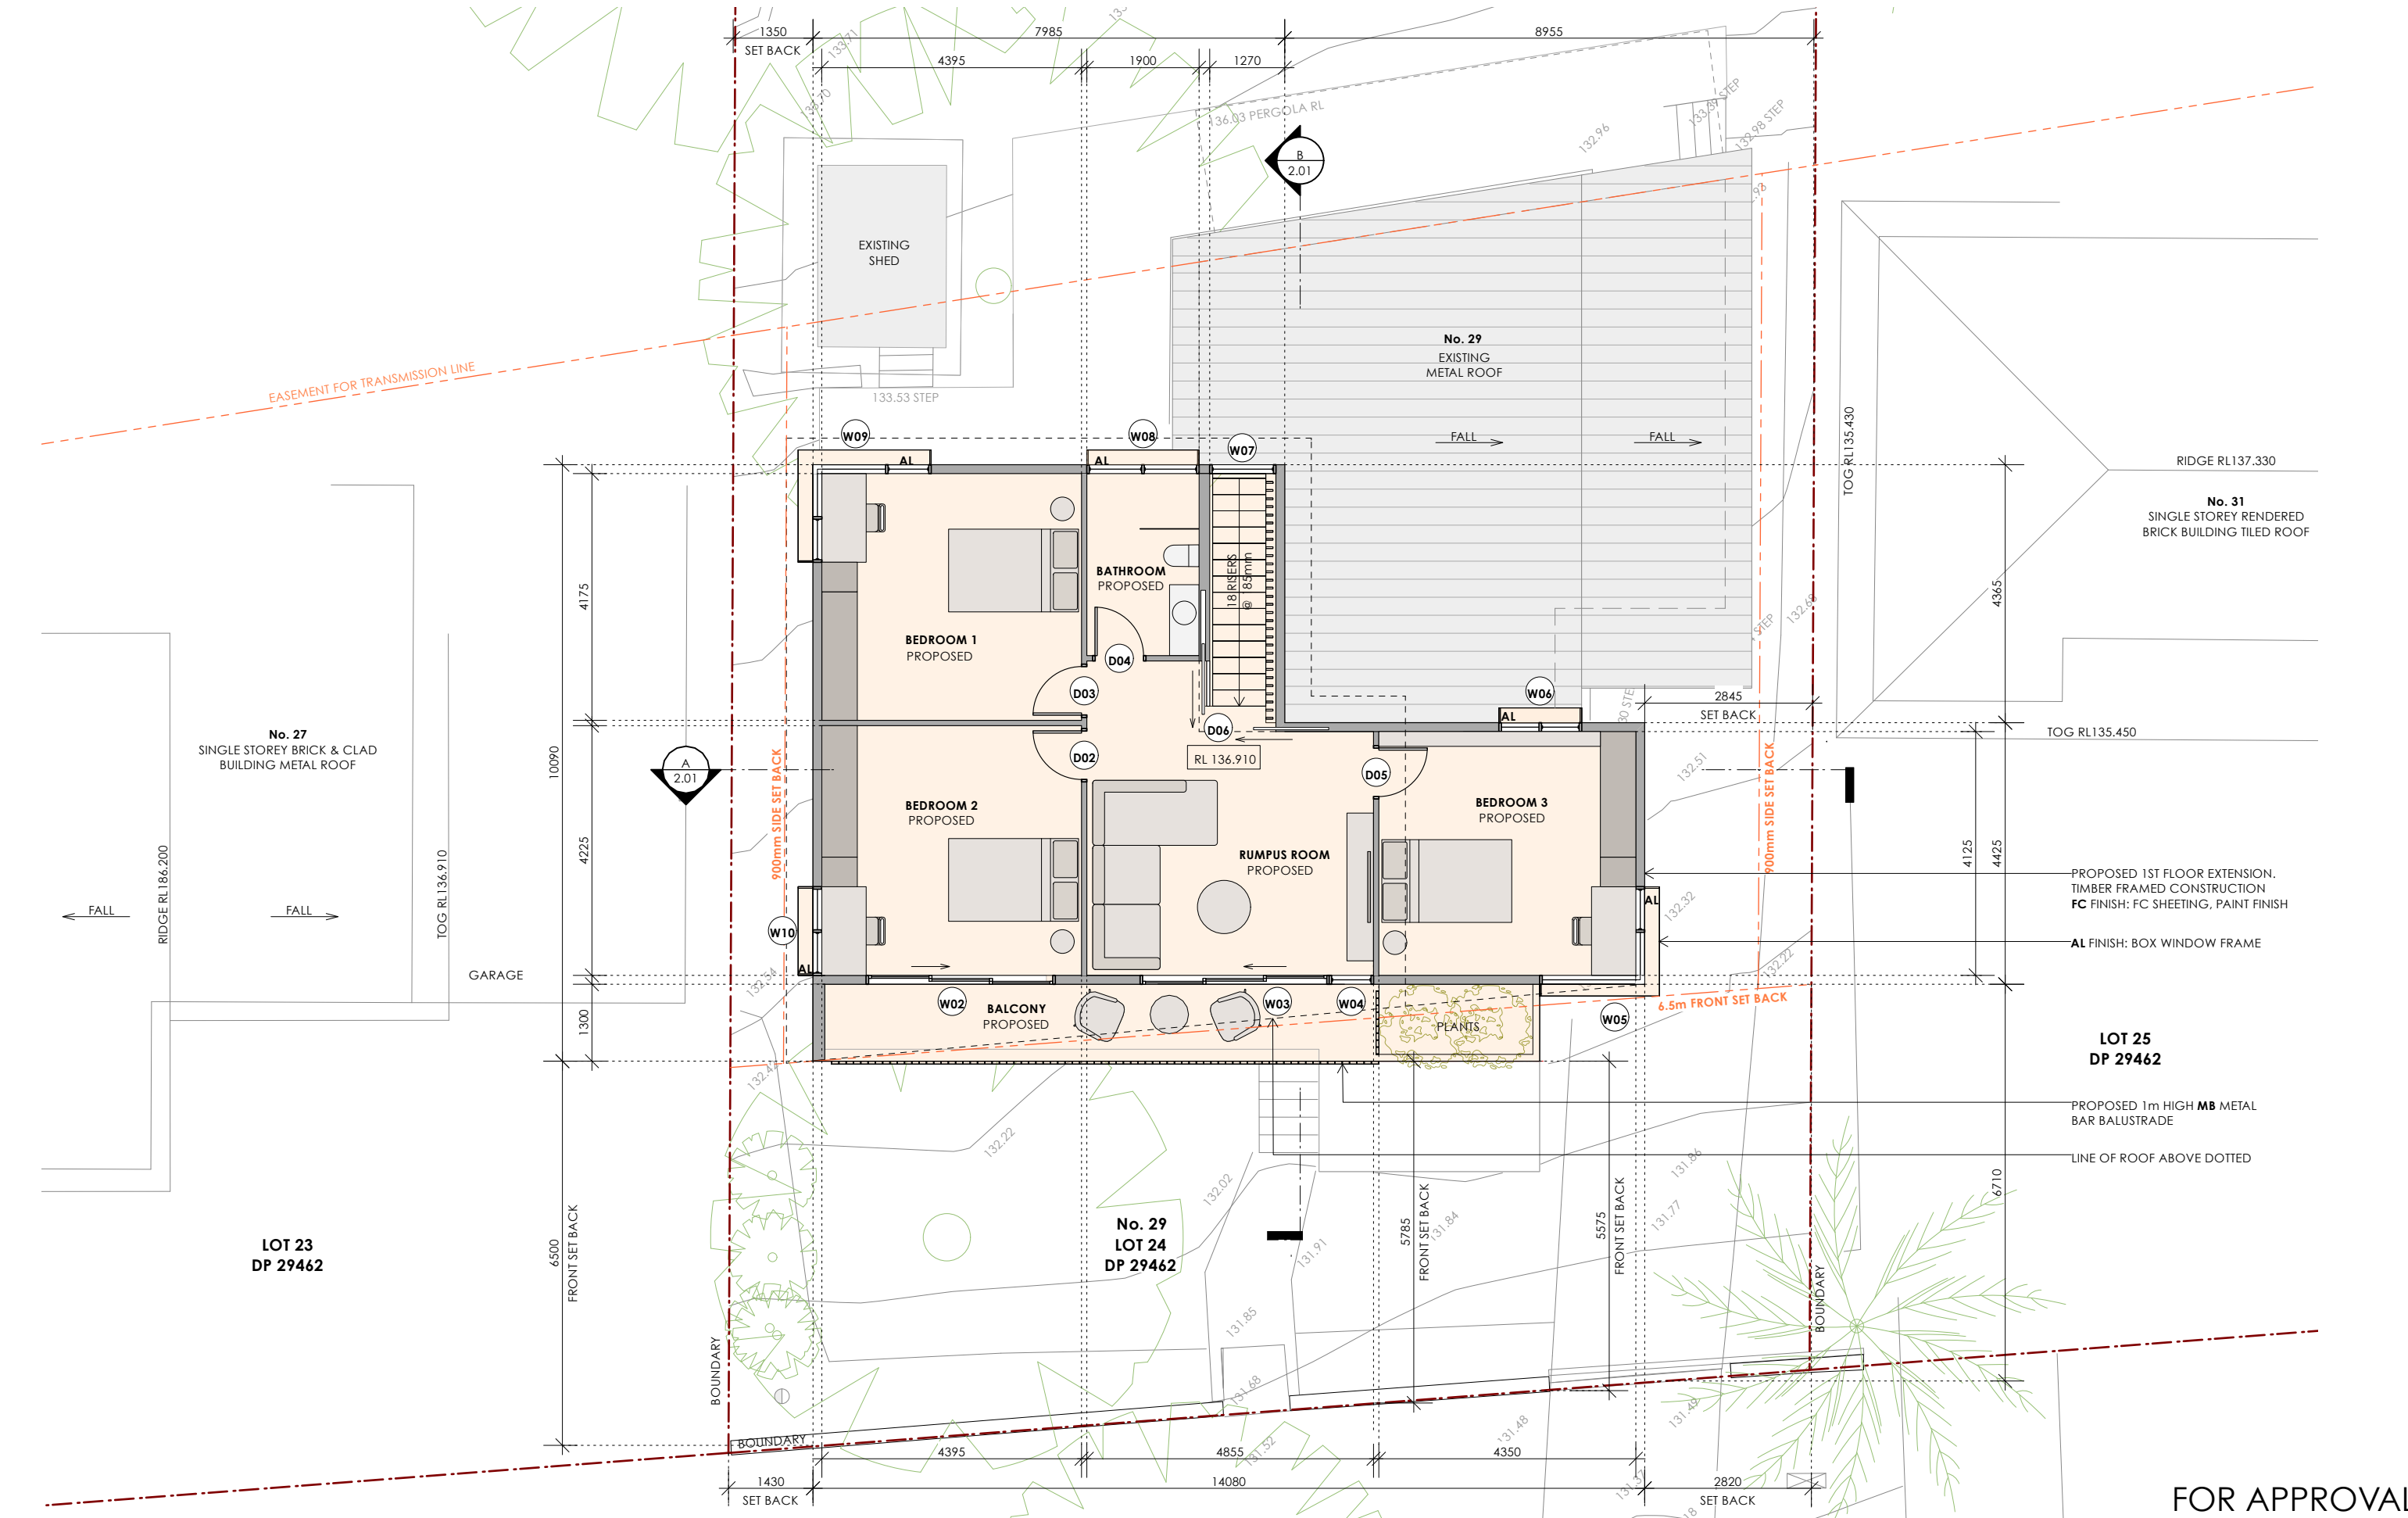

LEGEND

EXISTING WALLS / FLOORS

TO BE DEMOLISHED

PROPOSED WALLS / FLOORS

PROPOSED

TO ENSURE PRINT IS TO SCALE CHECK THIS DIMENSION

50mm

40

30

20

10

0

N

NOTE:

PLAN TO BE READ IN CONJUNCTION WITH FINISHES BOARD & SCHEDULES

CONTRACTOR TO CHECK ALL DIMENSIONS ON SITE PRIOR TO COMMENCING CONSTRUCTION

DO NOT SCALE FROM THIS DRAWING USE GIVEN DIMENSIONS

ALL BUILDING WORK TO COMPLY WITH AUSTRALIAN STANDARDS & THE NATIONAL CONSTRUCTION CODE OF AUSTRALIA

ANY VARIATION OF THESE DRAWINGS REQUIRES WRITTEN PERMISSION FROM STUDIO IL

REVISION	DATE	DESCRIPTION
A	09.08.21	PRELIMINARY ISSUE
B	31.08.21	PRELIMINARY ISSUE - AMENDED
C	29.09.21	FOR APPROVAL
D	16.02.22	FOR APPROVAL - AMENDED

STUDIO • IL

m. 0410 939 021 e. inkenlyell@gmail.com.au
ABN 55 497 420 360

© COPYRIGHT 2022 - ALL RIGHTS RESERVED.
NO PART OF THIS DESIGN TO BE ALTERED OR REPRODUCED
WITHOUT WRITTEN PERMISSION

PROJECT:

29 PARNI PLACE
1ST FLOOR EXTENSION

CLIENT:

DAVID & PIP LAST
29 PARNI PLACE
FRENCHS FOREST, NSW 2086

SCALE 1:100 @ A3

TITLE

PROPOSED EXTENSION
FIRST FLOOR PLAN

DRAWN:

IL


DRAWING NO.

1.02

REVISION

D

FOR APPROVAL

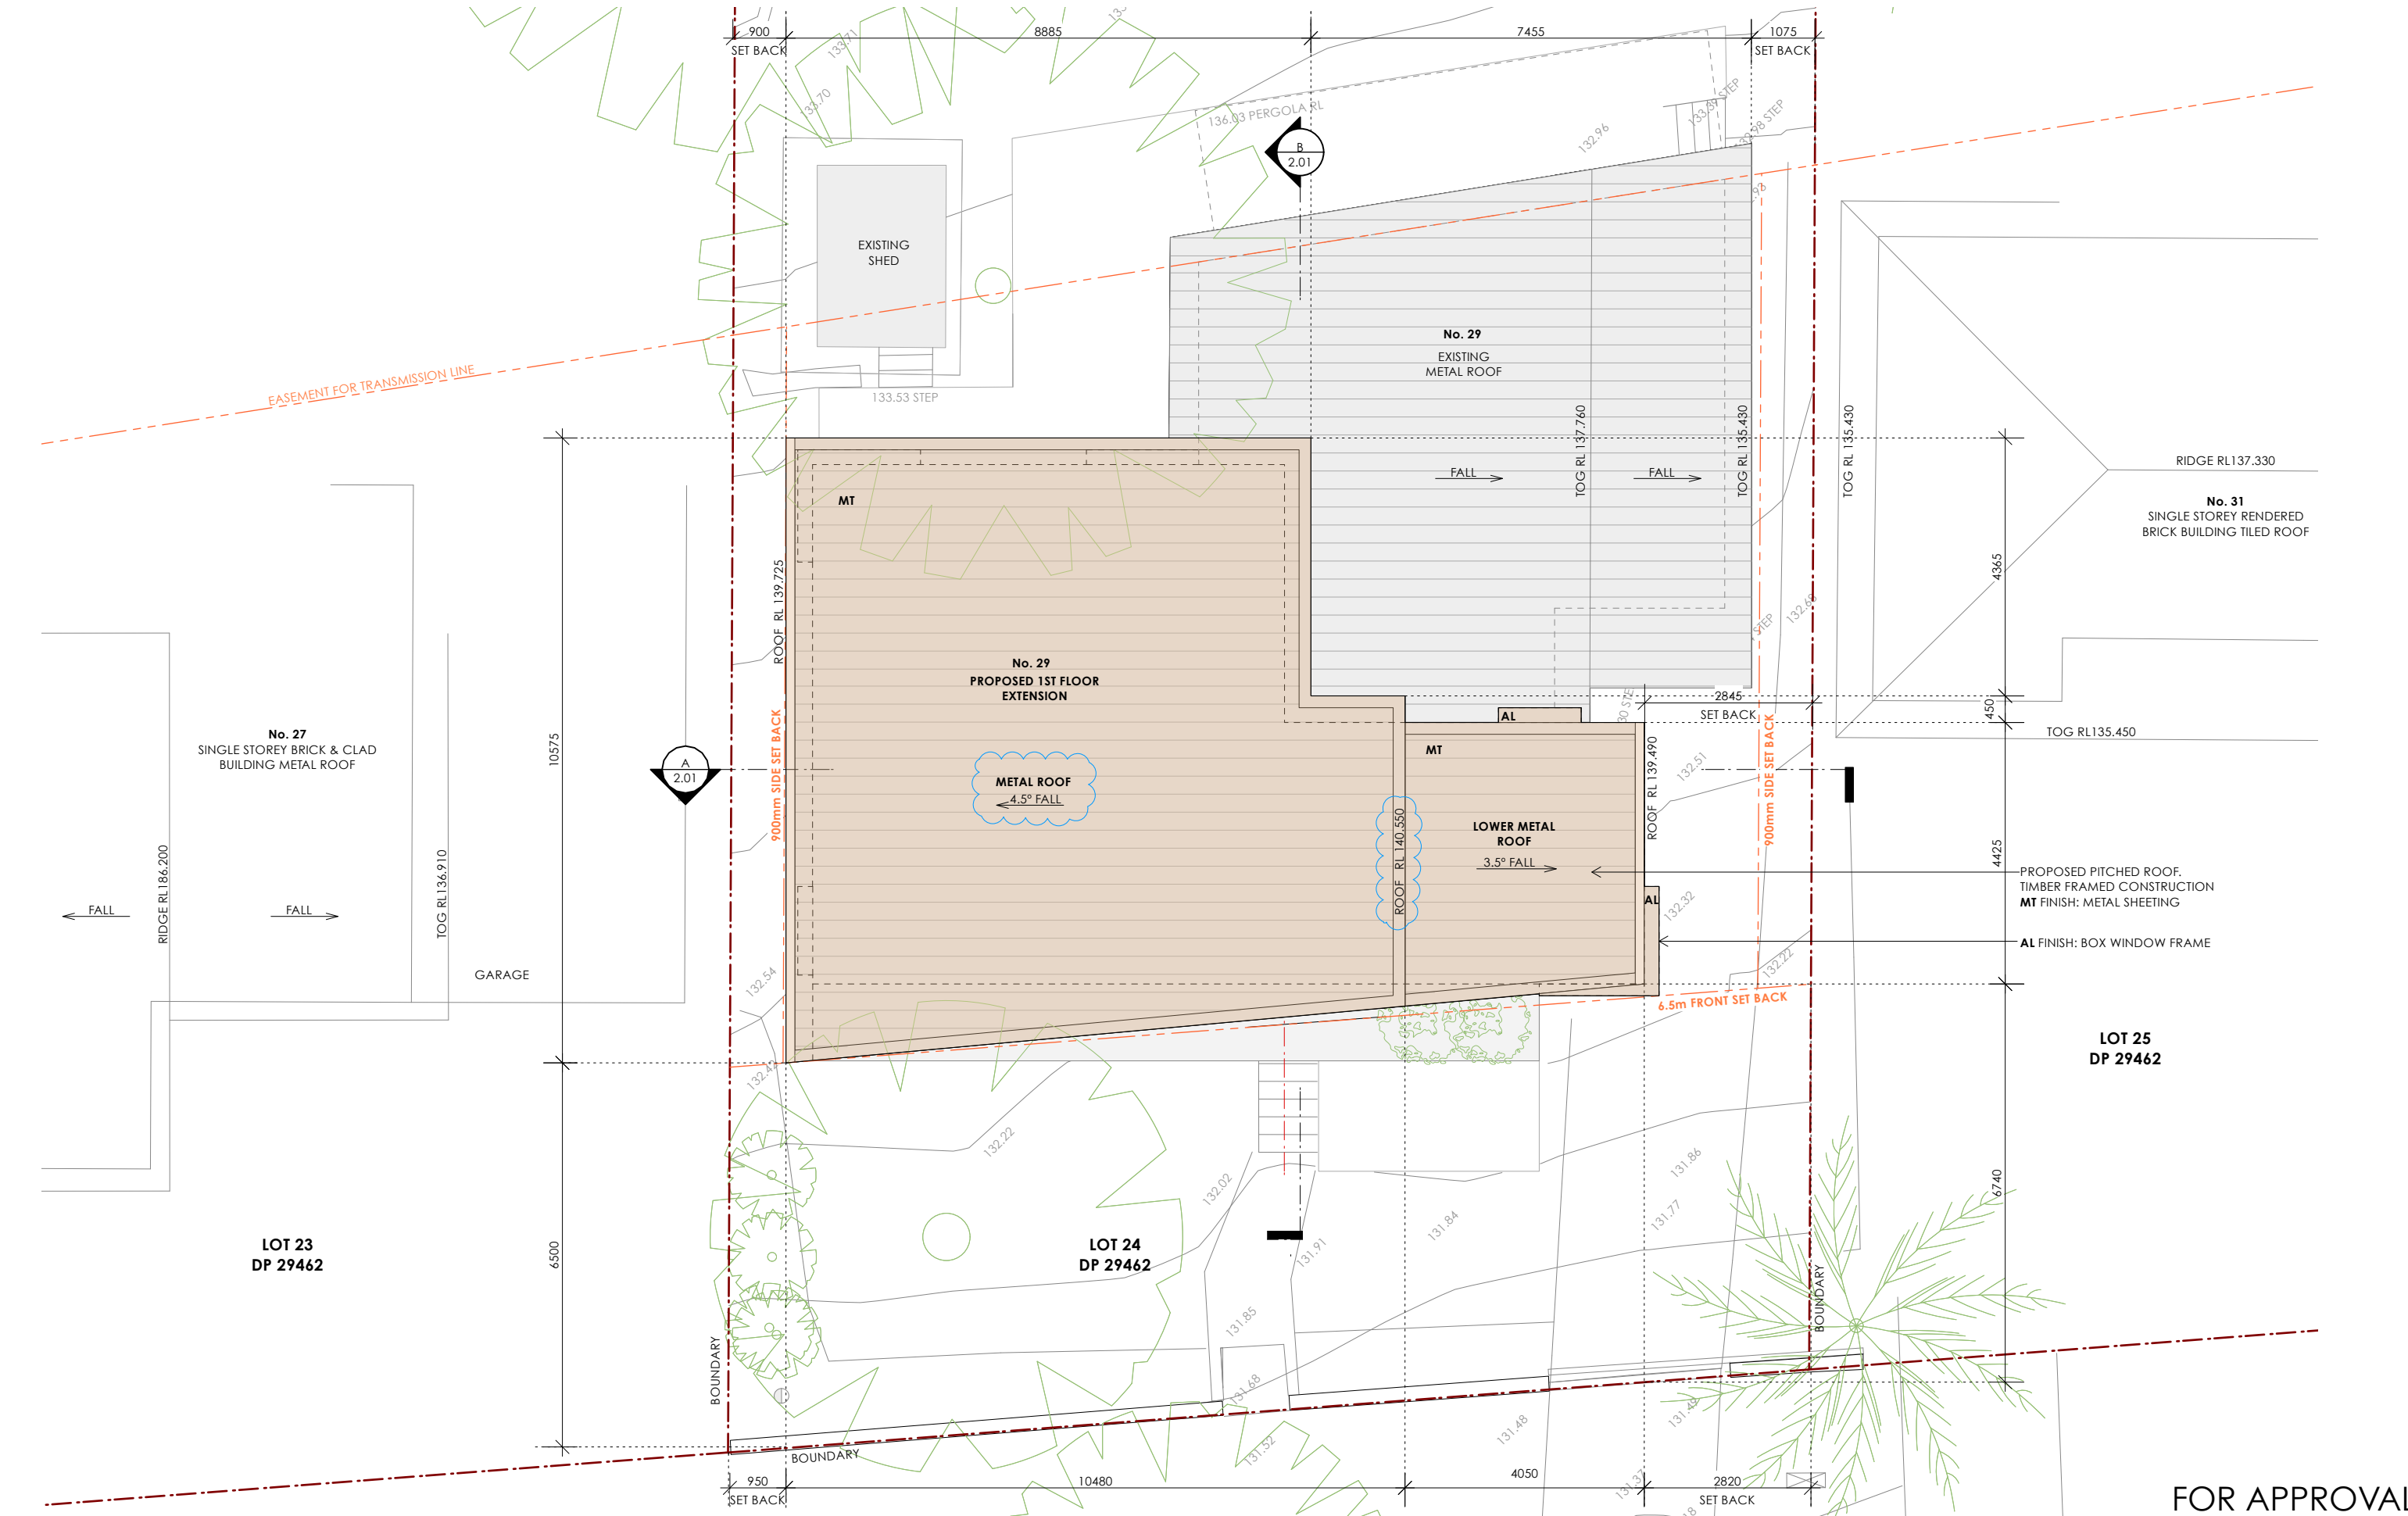

LEGEND

EXISTING WALLS / FLOORS

TO BE DEMOLISHED

PROPOSED WALLS / FLOORS

PROPOSED

N

NOTE:

PLAN TO BE READ IN CONJUNCTION WITH FINISHES BOARD & SCHEDULES

CONTRACTOR TO CHECK ALL DIMENSIONS ON SITE PRIOR TO COMMENCING CONSTRUCTION

DO NOT SCALE FROM THIS DRAWING USE GIVEN DIMENSIONS

ALL BUILDING WORK TO COMPLY WITH AUSTRALIAN STANDARDS & THE NATIONAL CONSTRUCTION CODE OF AUSTRALIA

ANY VARIATION OF THESE DRAWINGS REQUIRES WRITTEN PERMISSION FROM STUDIO IL

TO ENSURE PRINT IS TO SCALE CHECK THIS DIMENSION

50mm

40

30

20

10

0

REVISION	DATE	DESCRIPTION
A	09.08.21	PRELIMINARY ISSUE
B	31.08.21	PRELIMINARY ISSUE - AMENDED
C	29.09.21	FOR APPROVAL
D	16.02.22	FOR APPROVAL - AMENDED

STUDIO • IL

m. 0410 939 021 e. inkeniyell@gmail.com.au
ABN 55 497 420 360

© COPYRIGHT 2022 - ALL RIGHTS RESERVED.
NO PART OF THIS DESIGN TO BE ALTERED OR REPRODUCED
WITHOUT WRITTEN PERMISSION

PROJECT:

29 PARNI PLACE
1ST FLOOR EXTENSION

CLIENT:

DAVID & PIP LAST
29 PARNI PLACE
FRENCHS FOREST, NSW 2086

SCALE

1:100 @ A3

TITLE

PROPOSED EXTENSION
ROOF PLAN

DRAWN:

IL


DRAWING NO.

1.03


REVISION

D

FOR APPROVAL

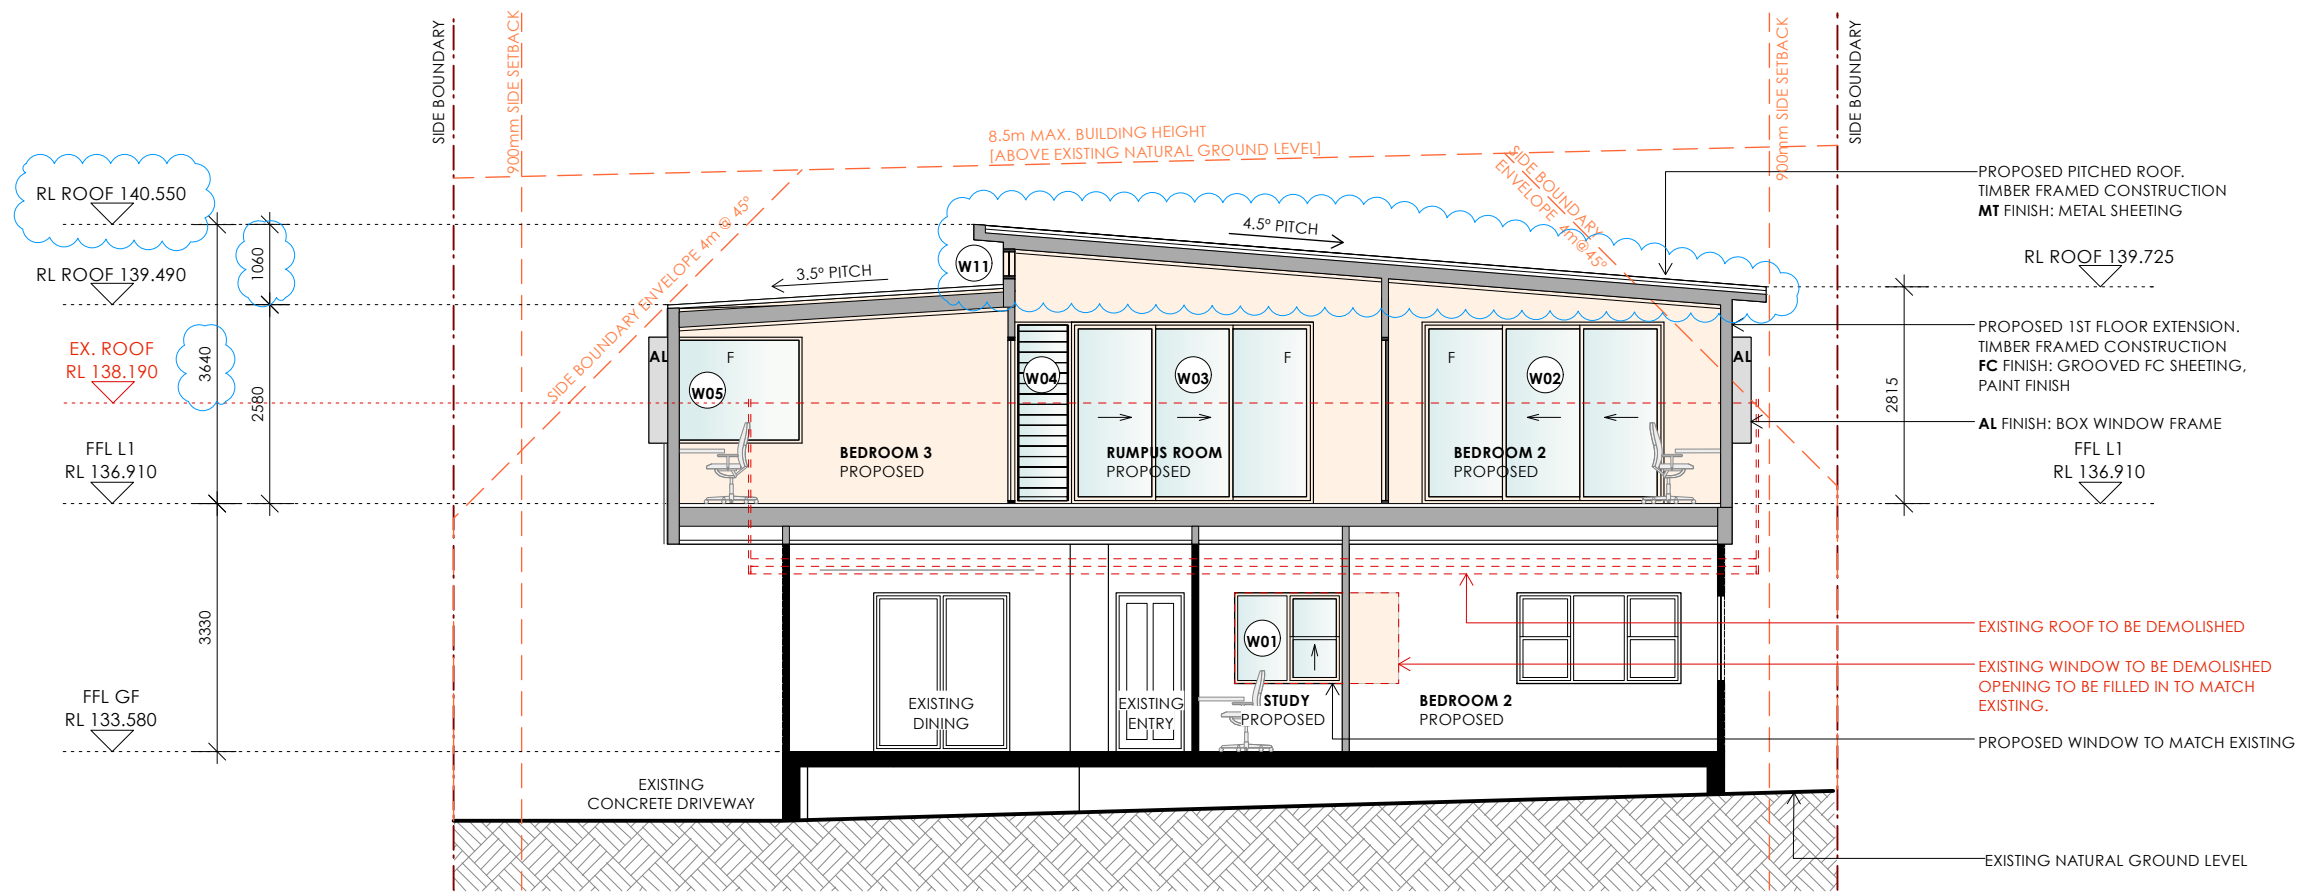

A section A
scale 1:100

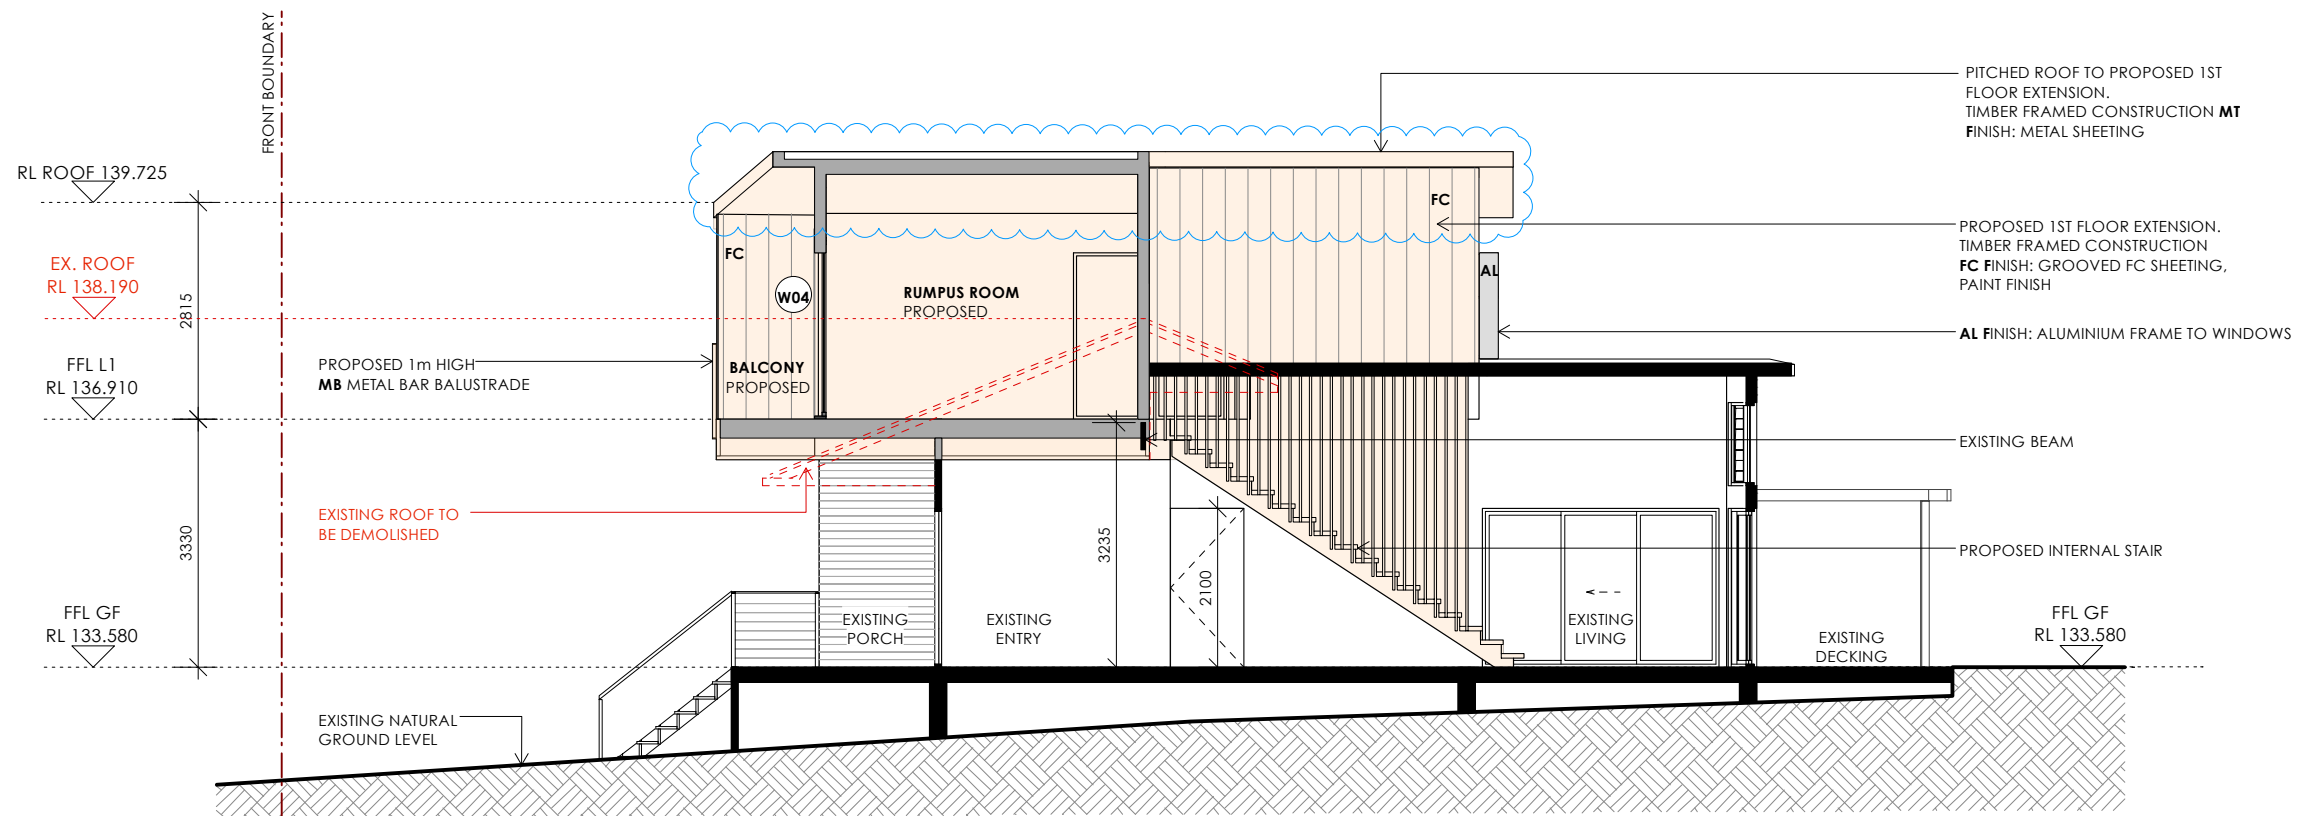

B section B
scale 1:100

LEGEND		TO ENSURE PRINT IS TO SCALE CHECK THIS DIMENSION ► 50mm 40 30 20 10 0	
	EXISTING WALLS / FLOORS		
	TO BE DEMOLISHED		
	PROPOSED WALLS / FLOORS		
	PROPOSED		

NOTE:
PLAN TO BE READ IN CONJUNCTION WITH FINISHES BOARD & SCHEDULES
CONTRACTOR TO CHECK ALL DIMENSIONS ON SITE PRIOR TO COMMENCING CONSTRUCTION
DO NOT SCALE FROM THIS DRAWING USE GIVEN DIMENSIONS
ALL BUILDING WORK TO COMPLY WITH AUSTRALIAN STANDARDS & THE NATIONAL CONSTRUCTION CODE OF AUSTRALIA
ANY VARIATION OF THESE DRAWINGS REQUIRES WRITTEN PERMISSION FROM STUDIO IL


REVISION	DATE	DESCRIPTION
A	09.08.21	PRELIMINARY ISSUE
B	31.08.21	PRELIMINARY ISSUE - AMENDED
C	29.09.21	FOR APPROVAL
D	16.02.22	FOR APPROVAL - AMENDED

STUDIO • IL	
m. 0410 939 021	e. inkenlyell@gmail.com.au
ABN 55 497 420 360	
© COPYRIGHT 2022 - ALL RIGHTS RESERVED. NO PART OF THIS DESIGN TO BE ALTERED OR REPRODUCED WITHOUT WRITTEN PERMISSION	


PROJECT: 29 PARNI PLACE 1ST FLOOR EXTENSION	
CLIENT: DAVID & PIP LAST 29 PARNI PLACE FRENCHS FOREST, NSW 2086	

SCALE 1:100 @ A3		
TITLE PROPOSED SECTION A & B		
DRAWN: IL	DRAWING NO. 2.01	REVISION D

FOR APPROVAL

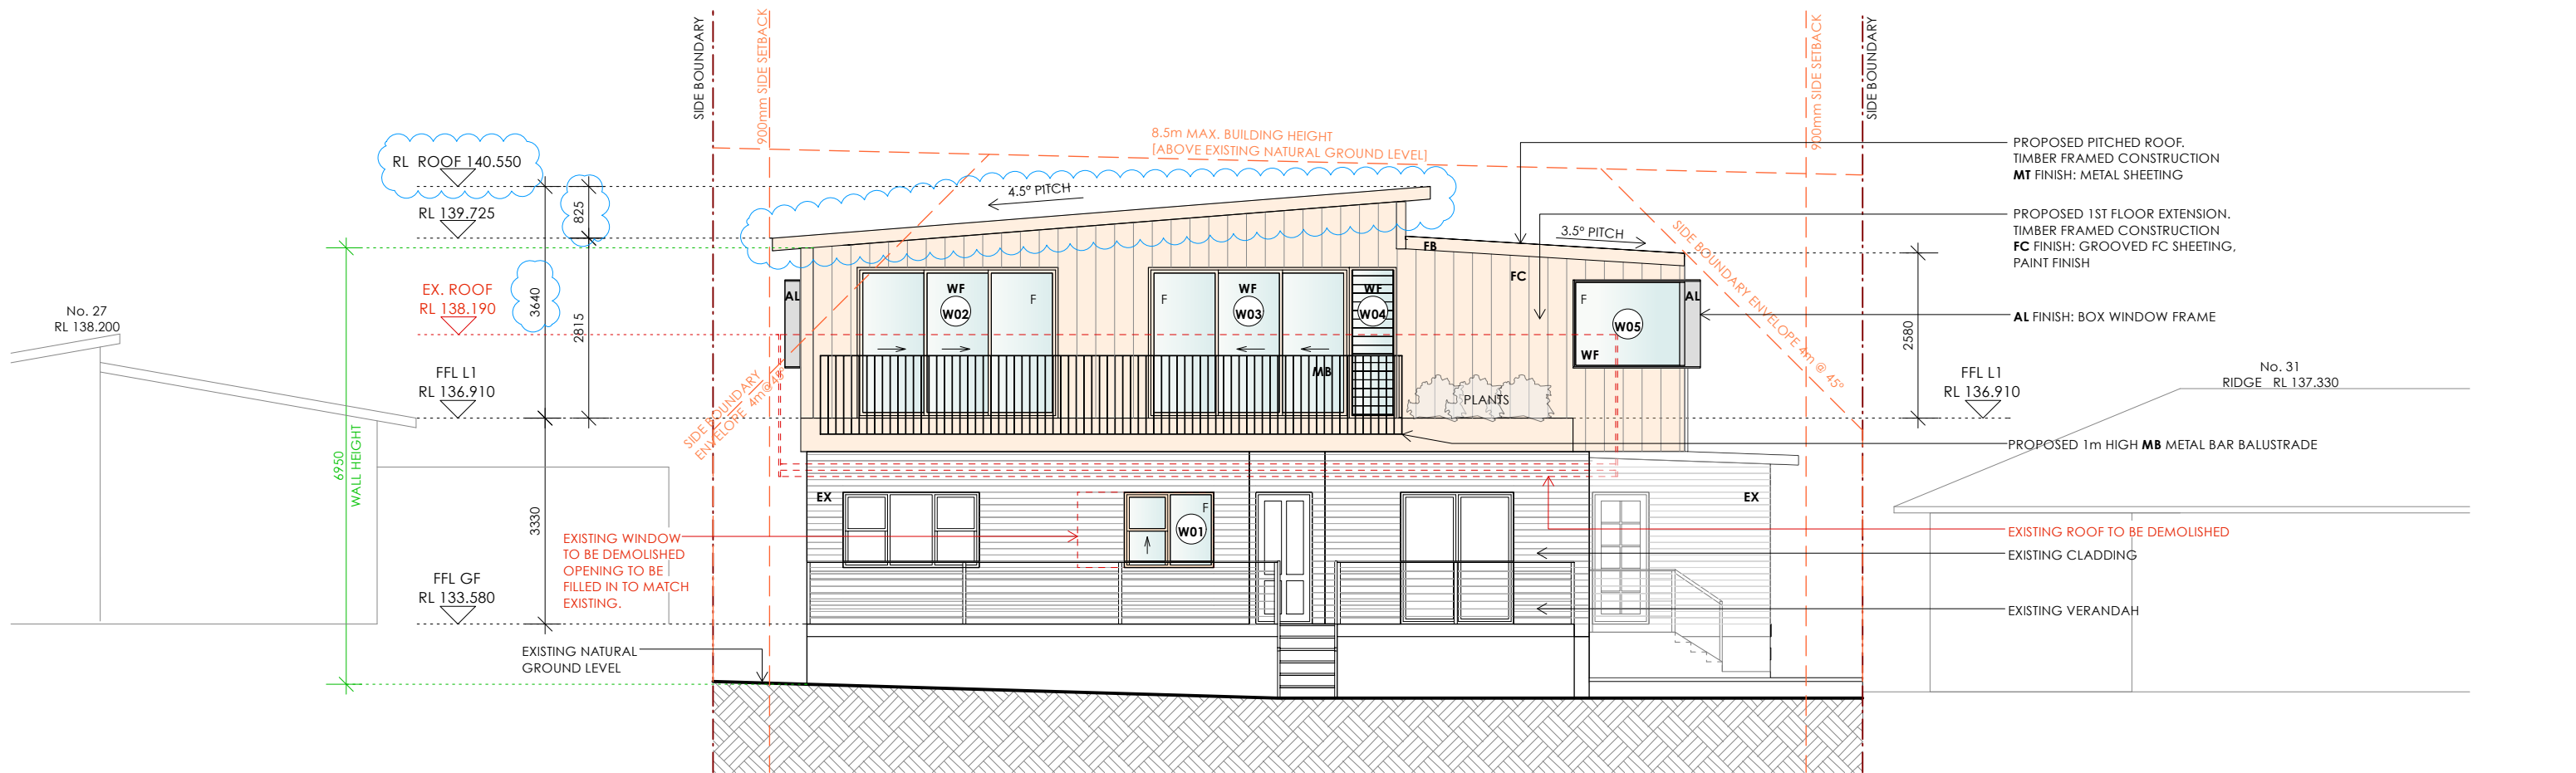

01 elevation south
scale 1:100

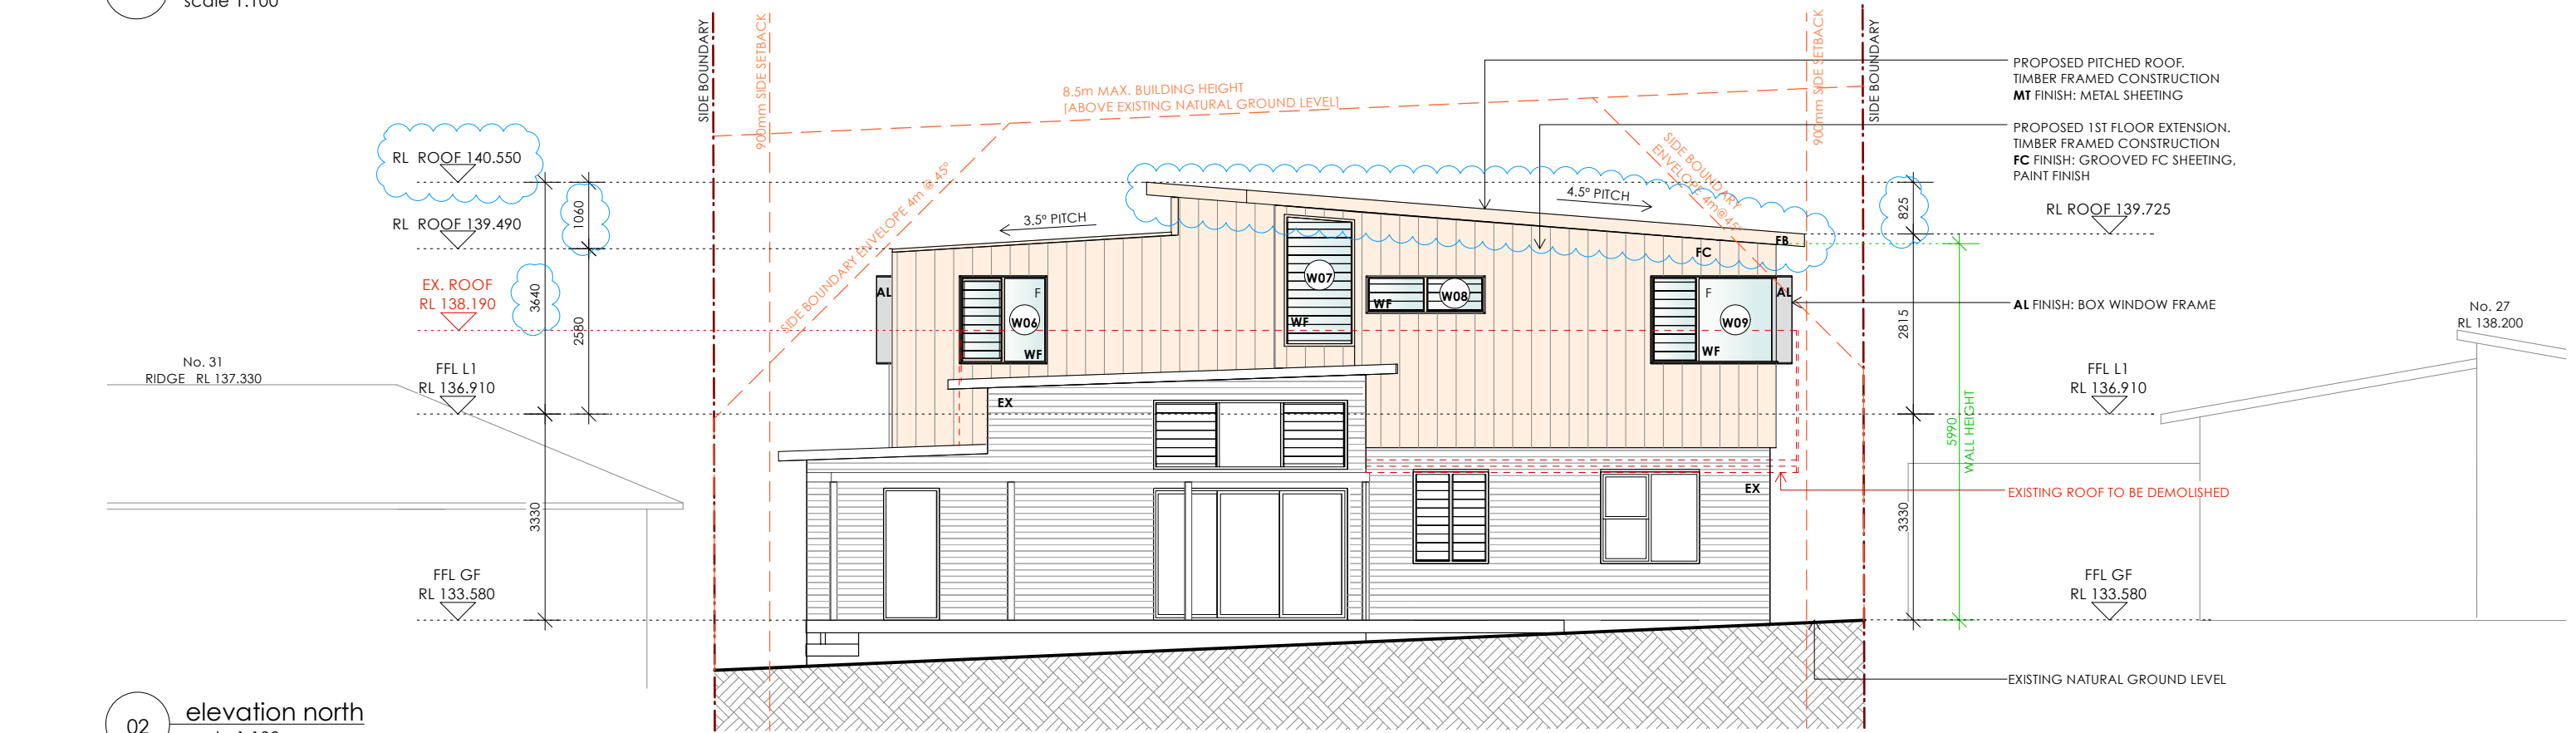


02 elevation north
scale 1:100


FOR APPROVAL

LEGEND					TO ENSURE PRINT IS TO SCALE CHECK THIS DIMENSION ▶ 50mm 40 30 20 10 0					REVISION		DATE		DESCRIPTION		STUDIO • IL m. 0410 939 021 e. inkenlyell@gmail.com.au ABN 55 497 420 360 © COPYRIGHT 2022 - ALL RIGHTS RESERVED. NO PART OF THIS DESIGN TO BE ALTERED OR REPRODUCED WITHOUT WRITTEN PERMISSION			PROJECT:		29 PARNI PLACE 1ST FLOOR EXTENSION		SCALE 1:100 @ A3	
TITLE		PROPOSED ELEVATIONS NORTH & SOUTH																						
DRAWN:		DRAWING NO.		REVISION																				
IL		3.01		D																				

EXISTING WALLS / FLOORS	EX	EXISTING CLADDING - PAINT FINISH	NOTE:
TO BE DEMOLISHED	FC	NEW FC CLADDING - PAINT FINISH	PLAN TO BE READ IN CONJUNCTION WITH FINISHES BOARD & SCHEDULES
PROPOSED WALLS / FLOORS	WF	WINDOW FRAMES - POWDER COAT	CONTRACTOR TO CHECK ALL DIMENSIONS ON SITE PRIOR TO COMMENCING CONSTRUCTION
PROPOSED	AL	BOX WINDOW FRAME - POWDER COAT	DO NOT SCALE FROM THIS DRAWING USE GIVEN DIMENSIONS
	MB	METAL BALUSTRADE - POWDER COAT	ALL BUILDING WORK TO COMPLY WITH AUSTRALIAN STANDARDS & THE NATIONAL CONSTRUCTION CODE OF AUSTRALIA
	FB	ROOF FASCIA BOARD - PAINT FINISH	ANY VARIATION OF THESE DRAWINGS REQUIRES WRITTEN PERMISSION FROM STUDIO IL
	MT	METAL ROOFING - COLORBOND	

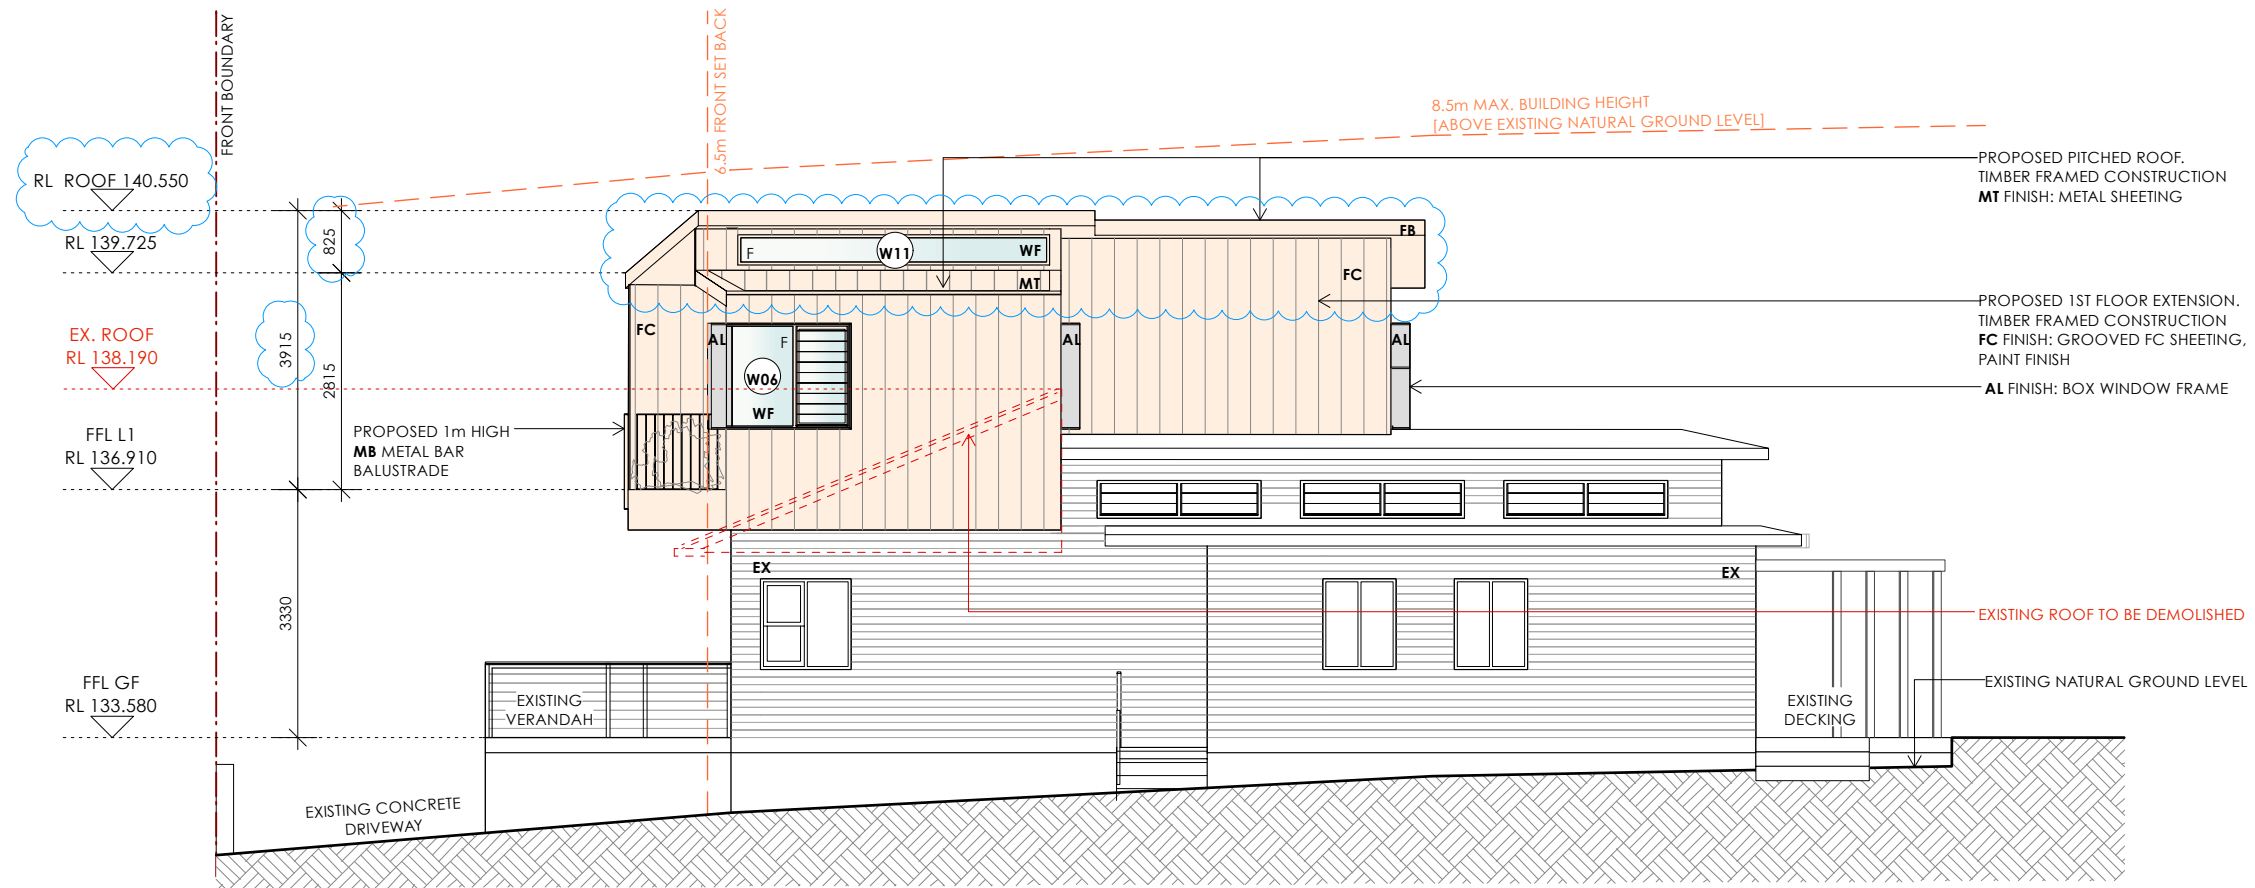

03 elevation east
scale 1:100

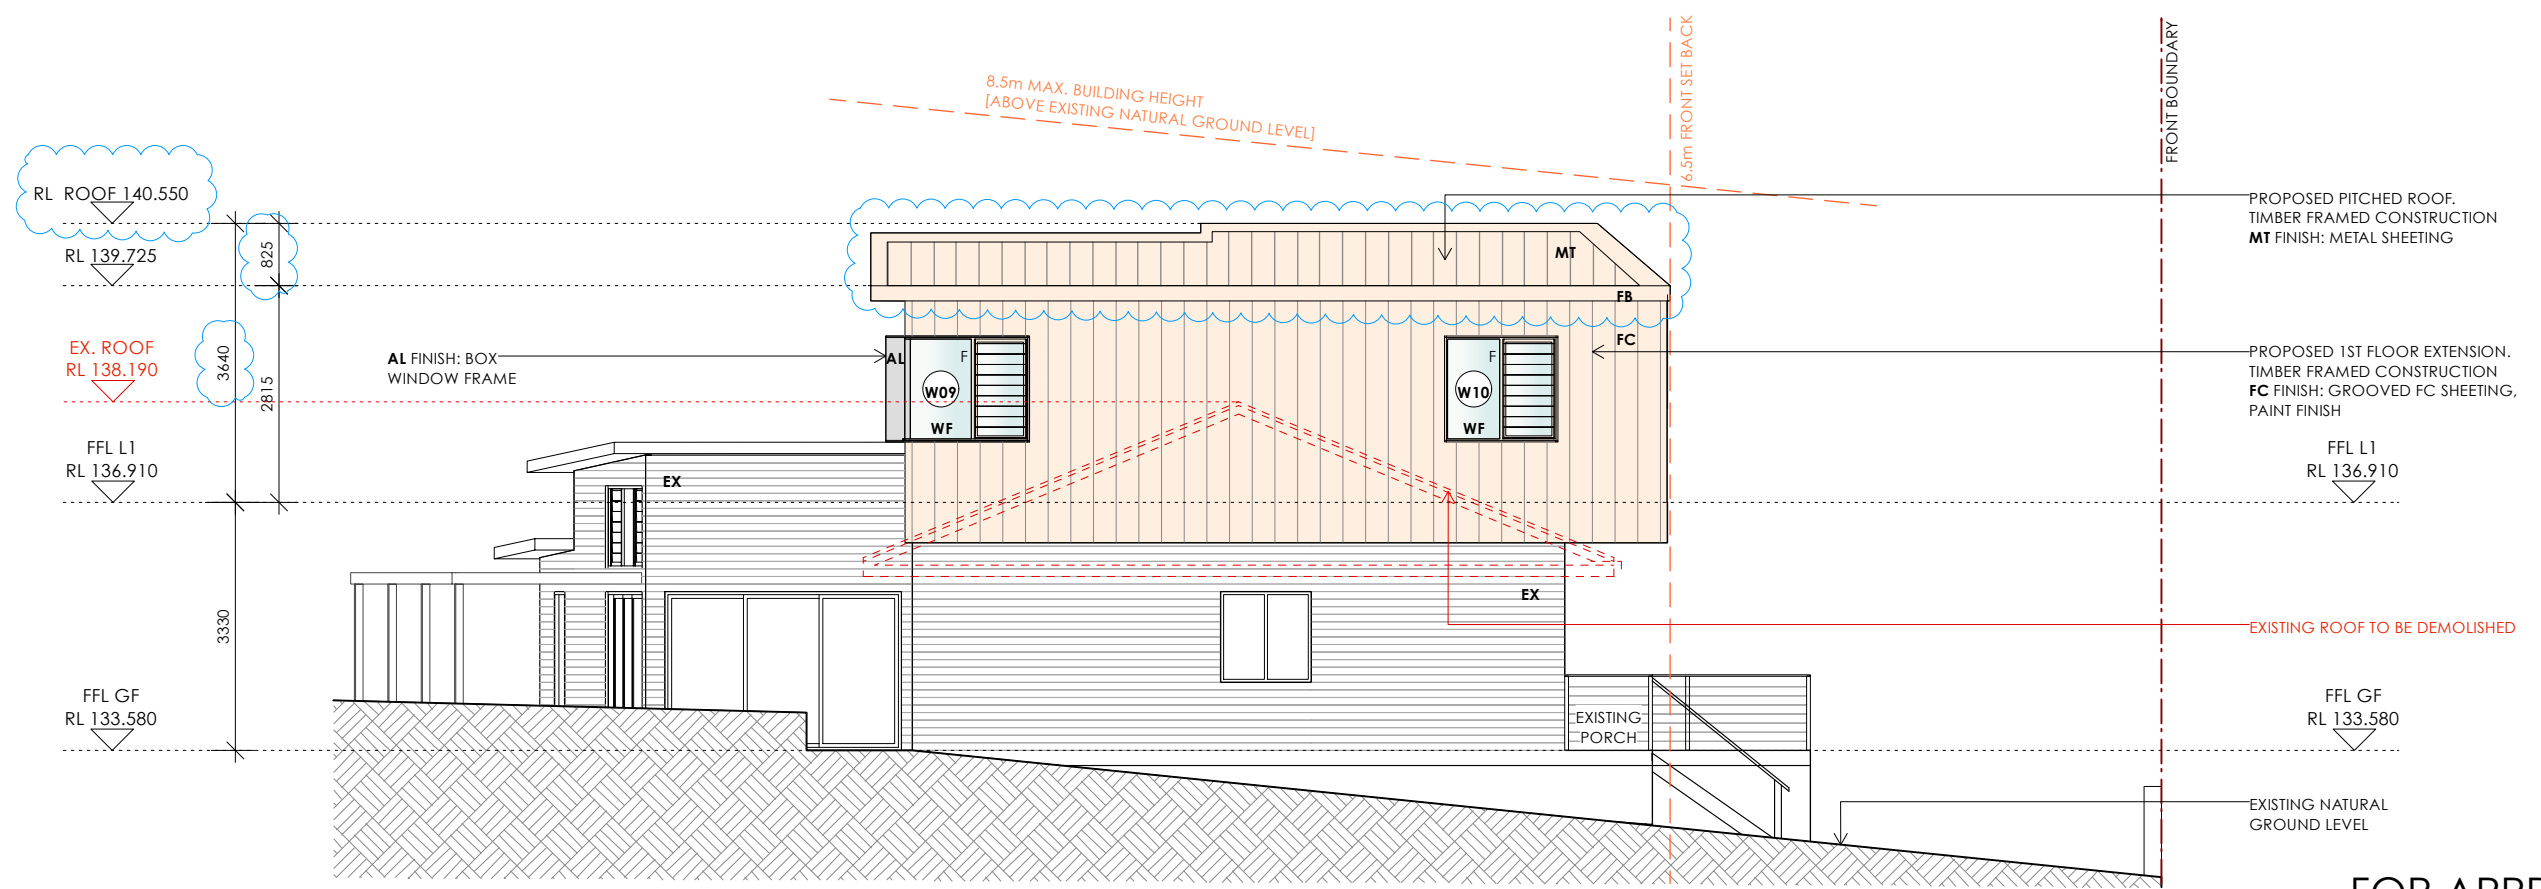

04 elevation west
scale 1:100

LEGEND		TO ENSURE PRINT IS TO SCALE CHECK THIS DIMENSION ▶ 50mm 40 30 20 10 0	
	EXISTING WALLS / FLOORS	EX	EXISTING CLADDING - PAINT FINISH
	TO BE DEMOLISHED	FC	NEW FC CLADDING - PAINT FINISH
	PROPOSED WALLS / FLOORS	WF	WINDOW FRAMES - POWDER COAT
	PROPOSED	AL	BOX WINDOW FRAME - POWDER COAT
		MB	METAL BALUSTRADE - POWDER COAT
		FB	ROOF FASCIA BOARD - PAINT FINISH
		MT	METAL ROOFING - COLORBOND

REVISION	DATE	DESCRIPTION
A	09.08.21	PRELIMINARY ISSUE
B	31.08.21	PRELIMINARY ISSUE - AMENDED
C	29.09.21	FOR APPROVAL
D	16.02.22	FOR APPROVAL - AMENDED

STUDIO • IL

m. 0410 939 021 e. inkenlyell@gmail.com.au
ABN 55 497 420 360

© COPYRIGHT 2022 - ALL RIGHTS RESERVED.
NO PART OF THIS DESIGN TO BE ALTERED OR REPRODUCED
WITHOUT WRITTEN PERMISSION

PROJECT:
29 PARNI PLACE
1ST FLOOR EXTENSION

CLIENT:
DAVID & PIP LAST
29 PARNI PLACE
FRENCHS FOREST, NSW 2086

SCALE 1:100 @ A3

TITLE
PROPOSED
ELEVATIONS EAST & WEST

DRAWN: IL	DRAWING NO. 3.02	REVISION D
---------------------	----------------------------	----------------------

FOR APPROVAL



05 streetscape
scale 1:100


FOR APPROVAL

LEGEND				TO ENSURE PRINT IS TO SCALE CHECK THIS DIMENSION ▶				REVISION	DATE	DESCRIPTION	PROJECT:		SCALE 1:100 @ A3		
	EXISTING WALLS / FLOORS	EX	EXISTING CLADDING - PAINT FINISH	NOTE: PLAN TO BE READ IN CONJUNCTION WITH FINISHES BOARD & SCHEDULES CONTRACTOR TO CHECK ALL DIMENSIONS ON SITE PRIOR TO COMMENCING CONSTRUCTION DO NOT SCALE FROM THIS DRAWING USE GIVEN DIMENSIONS ALL BUILDING WORK TO COMPLY WITH AUSTRALIAN STANDARDS & THE NATIONAL CONSTRUCTION CODE OF AUSTRALIA ANY VARIATION OF THESE DRAWINGS REQUIRES WRITTEN PERMISSION FROM STUDIO IL	A	31.08.21	PRELIMINARY ISSUE	STUDIO • IL m. 0410 939 021 e. inkenyell@gmail.com.au ABN 55 497 420 360 © COPYRIGHT 2022 - ALL RIGHTS RESERVED. NO PART OF THIS DESIGN TO BE ALTERED OR REPRODUCED WITHOUT WRITTEN PERMISSION	29 PARNI PLACE 1ST FLOOR EXTENSION		TITLE PROPOSED STREETSCAPE ELEVATION				
	TO BE DEMOLISHED	FC	NEW FC CLADDING - PAINT FINISH		B	29.09.21	FOR APPROVAL				DRAWN: IL		DRAWING NO. 3.03	REVISION C	
	PROPOSED WALLS / FLOORS	WF	WINDOW FRAMES - POWDER COAT		C	16.02.22	FOR APPROVAL - AMENDED								
		AL	BOX WINDOW FRAME - POWDER COAT												
	PROPOSED	MB	METAL BALUSTRADE - POWDER COAT												
		FB	ROOF FASCIA BOARD - PAINT FINISH												
		MT	METAL ROOFING - COLORBOND												




FOR APPROVAL


LEGEND		TO ENSURE PRINT IS TO SCALE CHECK THIS DIMENSION					50mm 40 30 20 10 0					REVISION		DATE		DESCRIPTION		STUDIO • IL m. 0410 939 021 e. inkenlyell@gmail.com.au ABN 55 497 420 360 © COPYRIGHT 2022 - ALL RIGHTS RESERVED. NO PART OF THIS DESIGN TO BE ALTERED OR REPRODUCED WITHOUT WRITTEN PERMISSION			PROJECT: 29 PARNI PLACE 1ST FLOOR EXTENSION		SCALE N/A @ A3		
									TITLE PERSPECTIVES																
													CLIENT: DAVID & PIP LAST 29 PARNI PLACE FRENCHS FOREST, NSW 2086		DRAWN: IL		DRAWING NO. 4.01		REVISION D						
		NOTE: PLAN TO BE READ IN CONJUNCTION WITH FINISHES BOARD & SCHEDULES CONTRACTOR TO CHECK ALL DIMENSIONS ON SITE PRIOR TO COMMENCING CONSTRUCTION DO NOT SCALE FROM THIS DRAWING USE GIVEN DIMENSIONS ALL BUILDING WORK TO COMPLY WITH AUSTRALIAN STANDARDS & THE NATIONAL CONSTRUCTION CODE OF AUSTRALIA ANY VARIATION OF THESE DRAWINGS REQUIRES WRITTEN PERMISSION FROM STUDIO IL					A B C D		09.08.21 31.08.21 29.09.21 16.02.22		PRELIMINARY ISSUE PRELIMINARY ISSUE - AMENDED FOR APPROVAL FOR APPROVAL - AMENDED														

 

EX FINISH:
EXISTING HORIZONTALLY GROOVED
CLADDING
DULUX COLORBOND DUNE

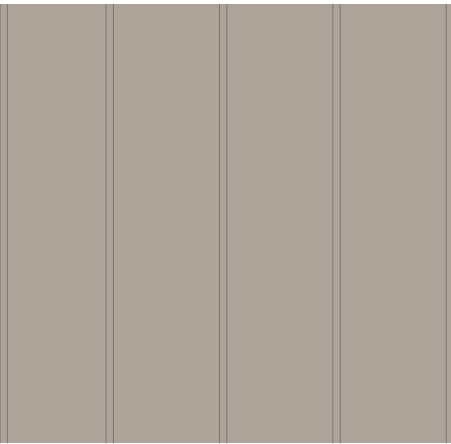

FC FINISH:
1ST FLOOR EXTENSION VERTICALLY
GROOVED EXTERNAL CLADDING
DULUX COLORBOND DUNE

 

WF FINISH:
ALUMINIUM WINDOW FRAMES
DULUX WHITE ON WHITE



AL & MB FINISH:
ALUMINIUM WINDOW BOX FRAMES
& METAL BALUSTRADE
DULUX DIESKAU



MT FINISH: METAL ROOFING
DULUX COLOURBOND WOODLAND GREY

EXTERNAL FINISHES:		
EX FINISH:	EXISTING CLADDING - PAINT FINISH	
FC FINISH:	NEW FC CLADDING - PAINT FINISH	
WF FINISH:	WINDOW FRAMES - POWDER COAT	
AL FINISH:	BOX WINDOW FRAME - POWDER COAT	
MB FINISH:	METAL BALUSTRADE - POWDER COAT	
FB FINISH:	ROOF FASCIA BOARD - PAINT FINISH	
MT FINISH:	METAL ROOFING - COLORBOND	



EXTERNAL CLADDING



WINDOW BOX FRAME



CORNER WINDOWS



METAL BALUSTRADE

LEGEND			
TO ENSURE PRINT IS TO SCALE CHECK THIS DIMENSION ►			
50mm 40 30 20 10 0			
NOTE: PLAN TO BE READ IN CONJUNCTION WITH FINISHES BOARD & SCHEDULES CONTRACTOR TO CHECK ALL DIMENSIONS ON SITE PRIOR TO COMMENCING CONSTRUCTION DO NOT SCALE FROM THIS DRAWING USE GIVEN DIMENSIONS ALL BUILDING WORK TO COMPLY WITH AUSTRALIAN STANDARDS & THE NATIONAL CONSTRUCTION CODE OF AUSTRALIA ANY VARIATION OF THESE DRAWINGS REQUIRES WRITTEN PERMISSION FROM STUDIO IL			

REVISION	DATE	DESCRIPTION
A	31.08.21	PRELIMINARY ISSUE
B	29.09.21	FOR APPROVAL
C	16.02.22	FOR APPROVAL - AMENDED

STUDIO • IL

m. 0410 939 021 e. inkenlyell@gmail.com.au
ABN 55 497 420 360

© COPYRIGHT 2022 - ALL RIGHTS RESERVED.
NO PART OF THIS DESIGN TO BE ALTERED OR REPRODUCED
WITHOUT WRITTEN PERMISSION

PROJECT:
29 PARNI PLACE
1ST FLOOR EXTENSION

CLIENT:
DAVID & PIP LAST
29 PARNI PLACE
FRENCHS FOREST, NSW 2086


SCALE N/A @ A3		
TITLE EXTERNAL FINISHES BOARD		
DRAWN: IL	DRAWING NO. 4.02	REVISION C

FOR APPROVAL




01 external finishes
scale 1:100


EXTERNAL FINISHES:

 


EX FINISH: EXISTING CLADDING

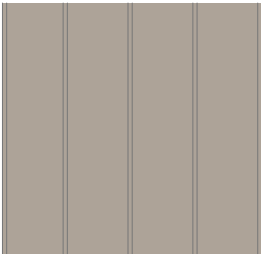

FC FINISH: NEW FC CLADDING

 


WF FINISH: WINDOW FRAMES

 


AL FINISH: BOX WINDOW FRAME



MT FINISH: METAL ROOFING

 

FB FINISH: ROOF FASCIA BOARD

 

MB FINISH: METAL BALUSTRADE

FOR APPROVAL

LEGEND				TO ENSURE PRINT IS TO SCALE CHECK THIS DIMENSION ▶ 50mm 40 30 20 10 0				REVISION	DATE	DESCRIPTION	STUDIO • IL m. 0410 939 021 e. inkenlyell@gmail.com.au ABN 55 497 420 360 © COPYRIGHT 2022 - ALL RIGHTS RESERVED. NO PART OF THIS DESIGN TO BE ALTERED OR REPRODUCED WITHOUT WRITTEN PERMISSION	PROJECT:	SCALE 1:100 @ A3	
EXISTING WALLS / FLOORS				A	31.08.21	PRELIMINARY ISSUE	29 PARNI PLACE 1ST FLOOR EXTENSION	TITLE EXTERNAL FINISHES ELEVATION						
TO BE DEMOLISHED				B	29.09.21	FOR APPROVAL								
PROPOSED WALLS / FLOORS				C	16.02.22	FOR APPROVAL - AMENDED								
PROPOSED				CONTRACTOR TO CHECK ALL DIMENSIONS ON SITE PRIOR TO COMMENCING CONSTRUCTION					CLIENT:	DRAWN:	DRAWING NO.	REVISION		
				DO NOT SCALE FROM THIS DRAWING USE GIVEN DIMENSIONS					DAVID & PIP LAST	IL	4.03	C		
				ALL BUILDING WORK TO COMPLY WITH AUSTRALIAN STANDARDS & THE NATIONAL CONSTRUCTION CODE OF AUSTRALIA					29 PARNI PLACE					
				ANY VARIATION OF THESE DRAWINGS REQUIRES WRITTEN PERMISSION FROM STUDIO IL					FRENCHS FOREST, NSW 2086					