




northern
beaches
council

THIS PLAN IS TO BE READ IN
CONJUNCTION WITH
THE CONDITIONS OF DEVELOPMENT
CONSENT


DA2024/0606

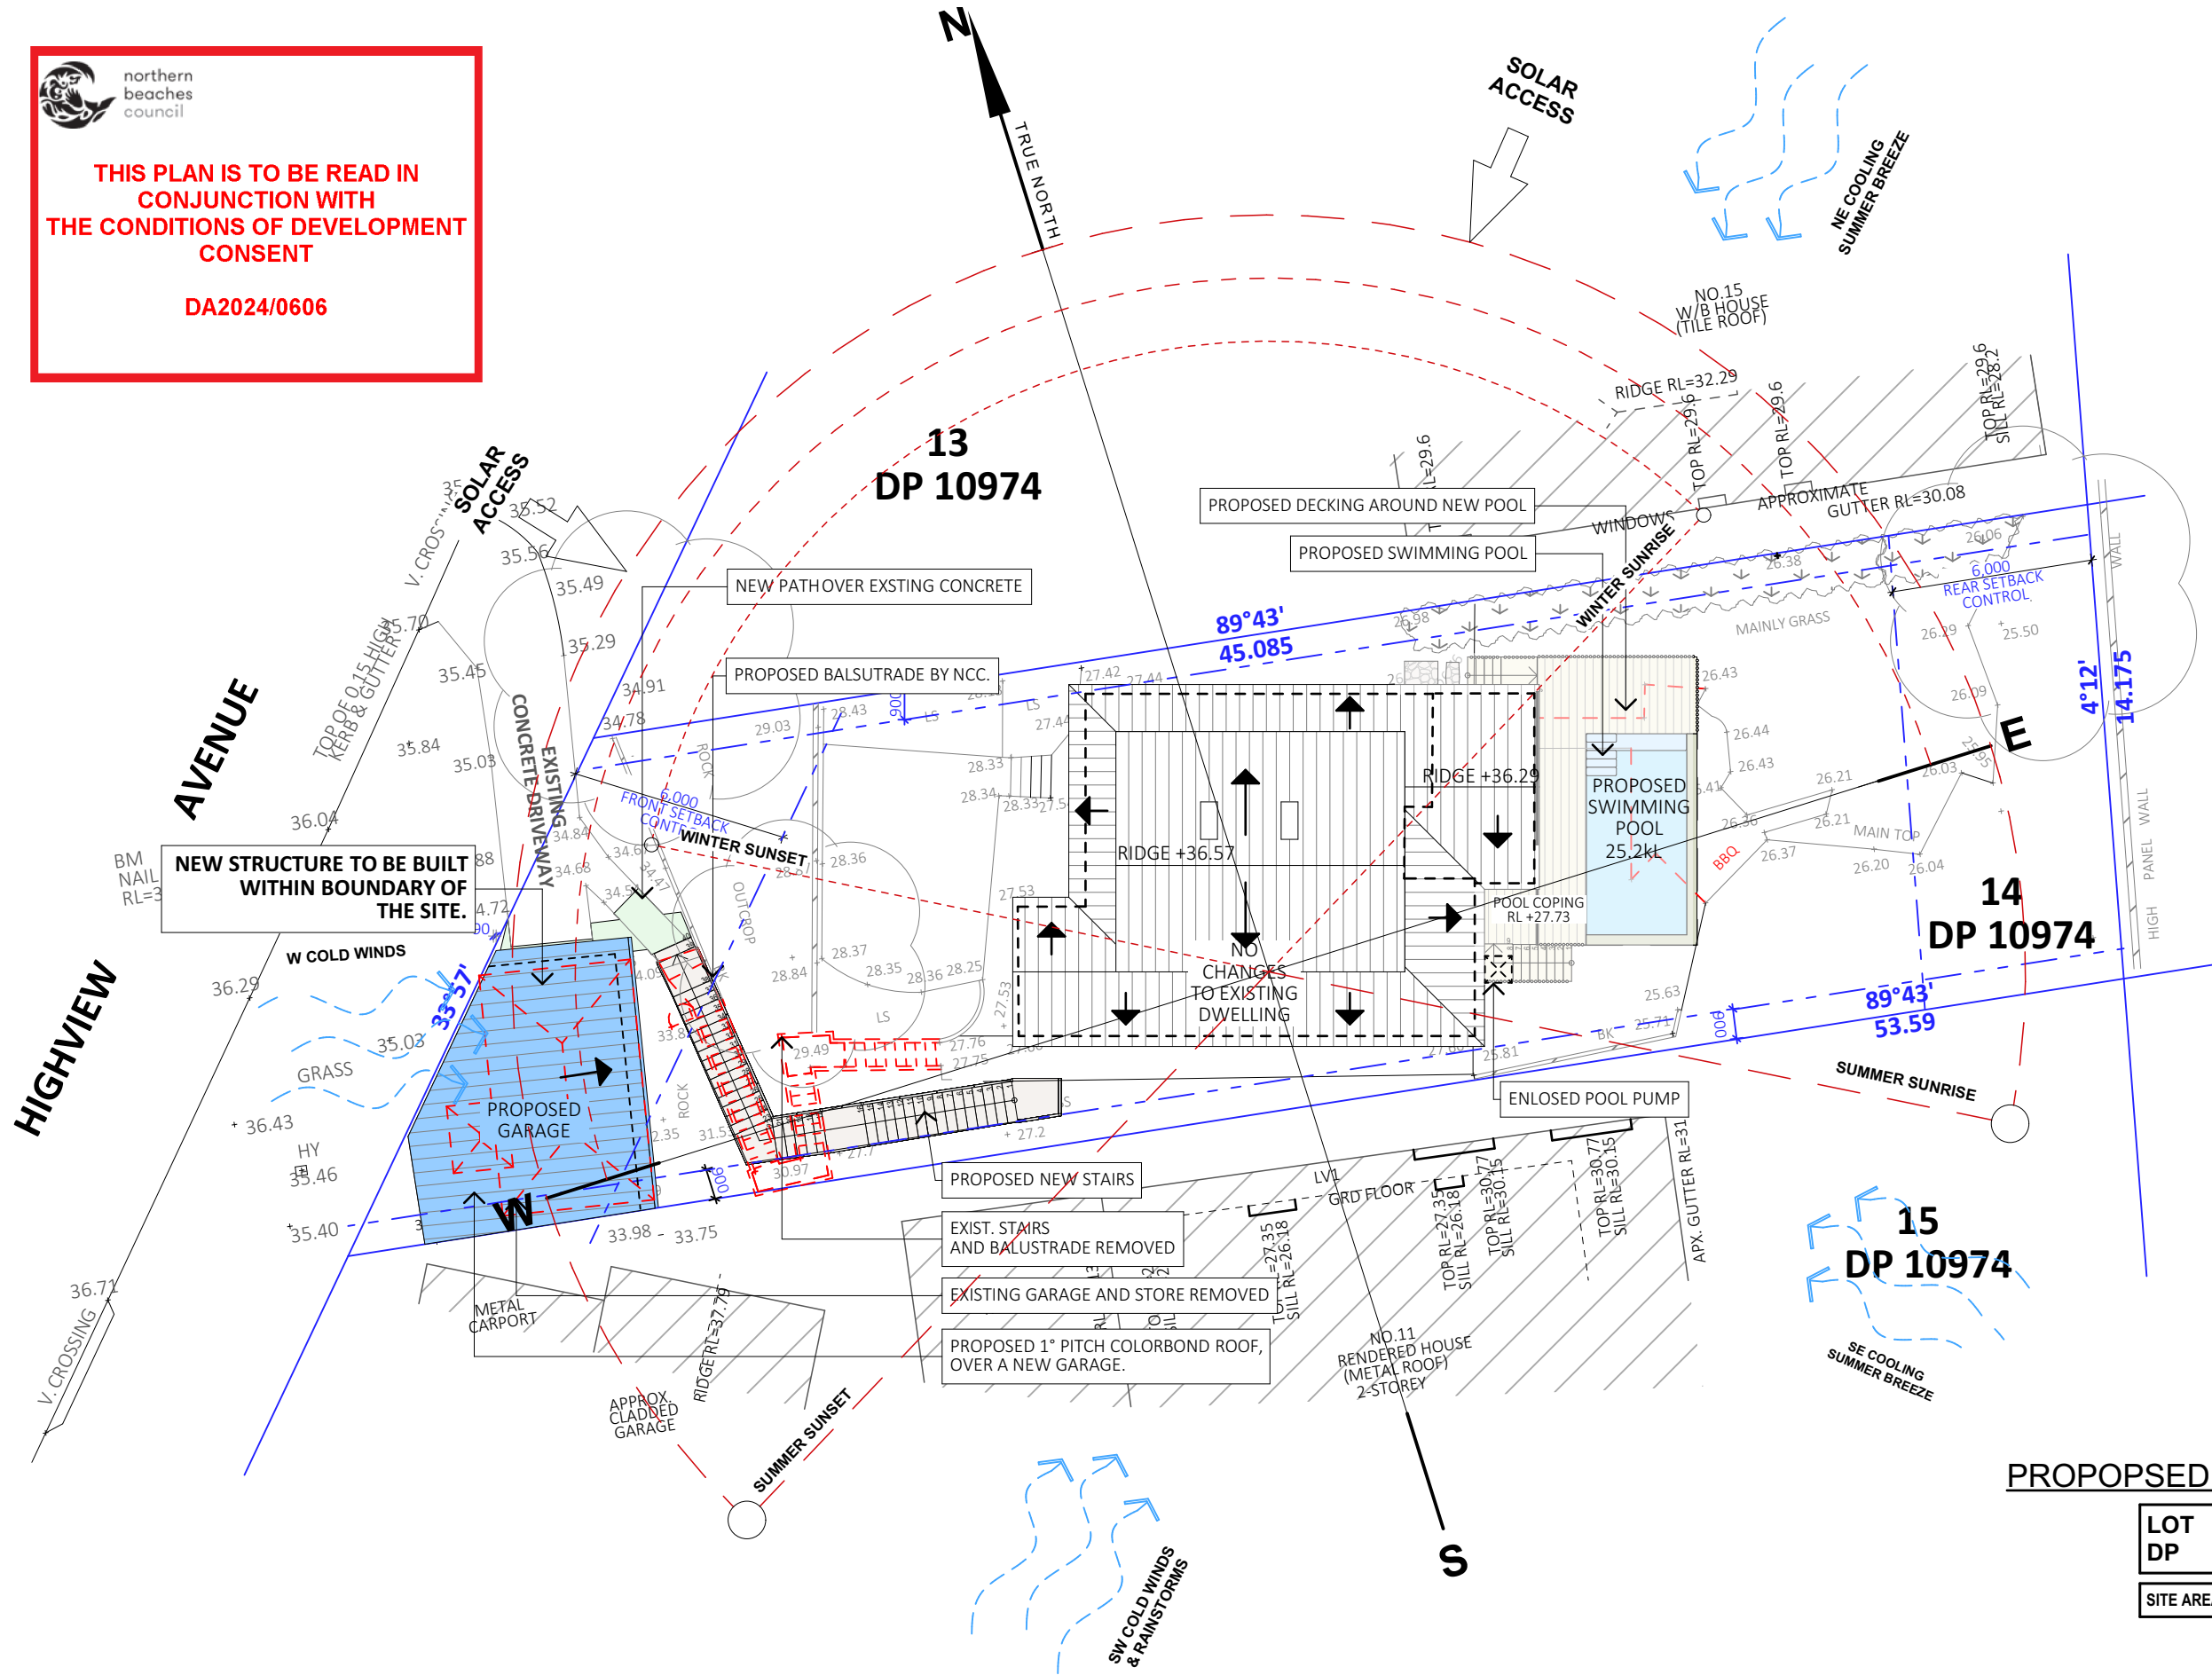

PROPOSED SITE ANALYSIS PLAN

LOT	14
DP	10974
SITE AREA = 697 m ²	

TRUE NORTH:

 

NOTES (E & OE)

- All structures including stormwater & drainage to engineer's details.
- Do not obtain dimensions by scaling drawings.
- All dimensions are to be checked on site prior to starting work.
- These drawings are to be read in conjunction with all other consultant's drawings and specifications.
- All workmanship & materials shall be in accordance with the requirements of current editions including amendments of the National Construction Code, relevant Australian Standards & local council requirements.
- New materials are to be used throughout unless otherwise noted.
- Concrete footings, slab, structural beams or any other structural members are to be designed by a practicing engineer.

JJ Drafting
Australia P/L.

26/90 Mona Vale Road, Mona Vale, NSW, 2103
PO Box 687, Dee Why, NSW, 2099
Mob. 0414 717 541 | ACN 651 693 346
Email. enquiries@jjdrafting.com.au
www.jjdrafting.com.au

REV:	DATE:	DESCRIPTION:
A.	13/03/24	SMALL AMENDMENTS
B.	26/03/24	NEW GARAGE AND STAIRS
C.	08/04/24	DECK INCREASED, STAIRS AMENDED
D.	17/04/24	MINOR FIXES

PROPOSED ALTERATIONS AND ADDITIONS
13 HIGHVIEW AVENUE, MANLY VALE 2093

CLIENT:
YOLAINE YU

DRAWING TITLE:
SITE ANALYSIS PLAN

DATE:

MAR/24

DRAWN BY:

EV

SCALE:

1:200 @ A3

JOB No:

1234/24


DRAWING No:

DA.01



CHECKED BY:

JJ

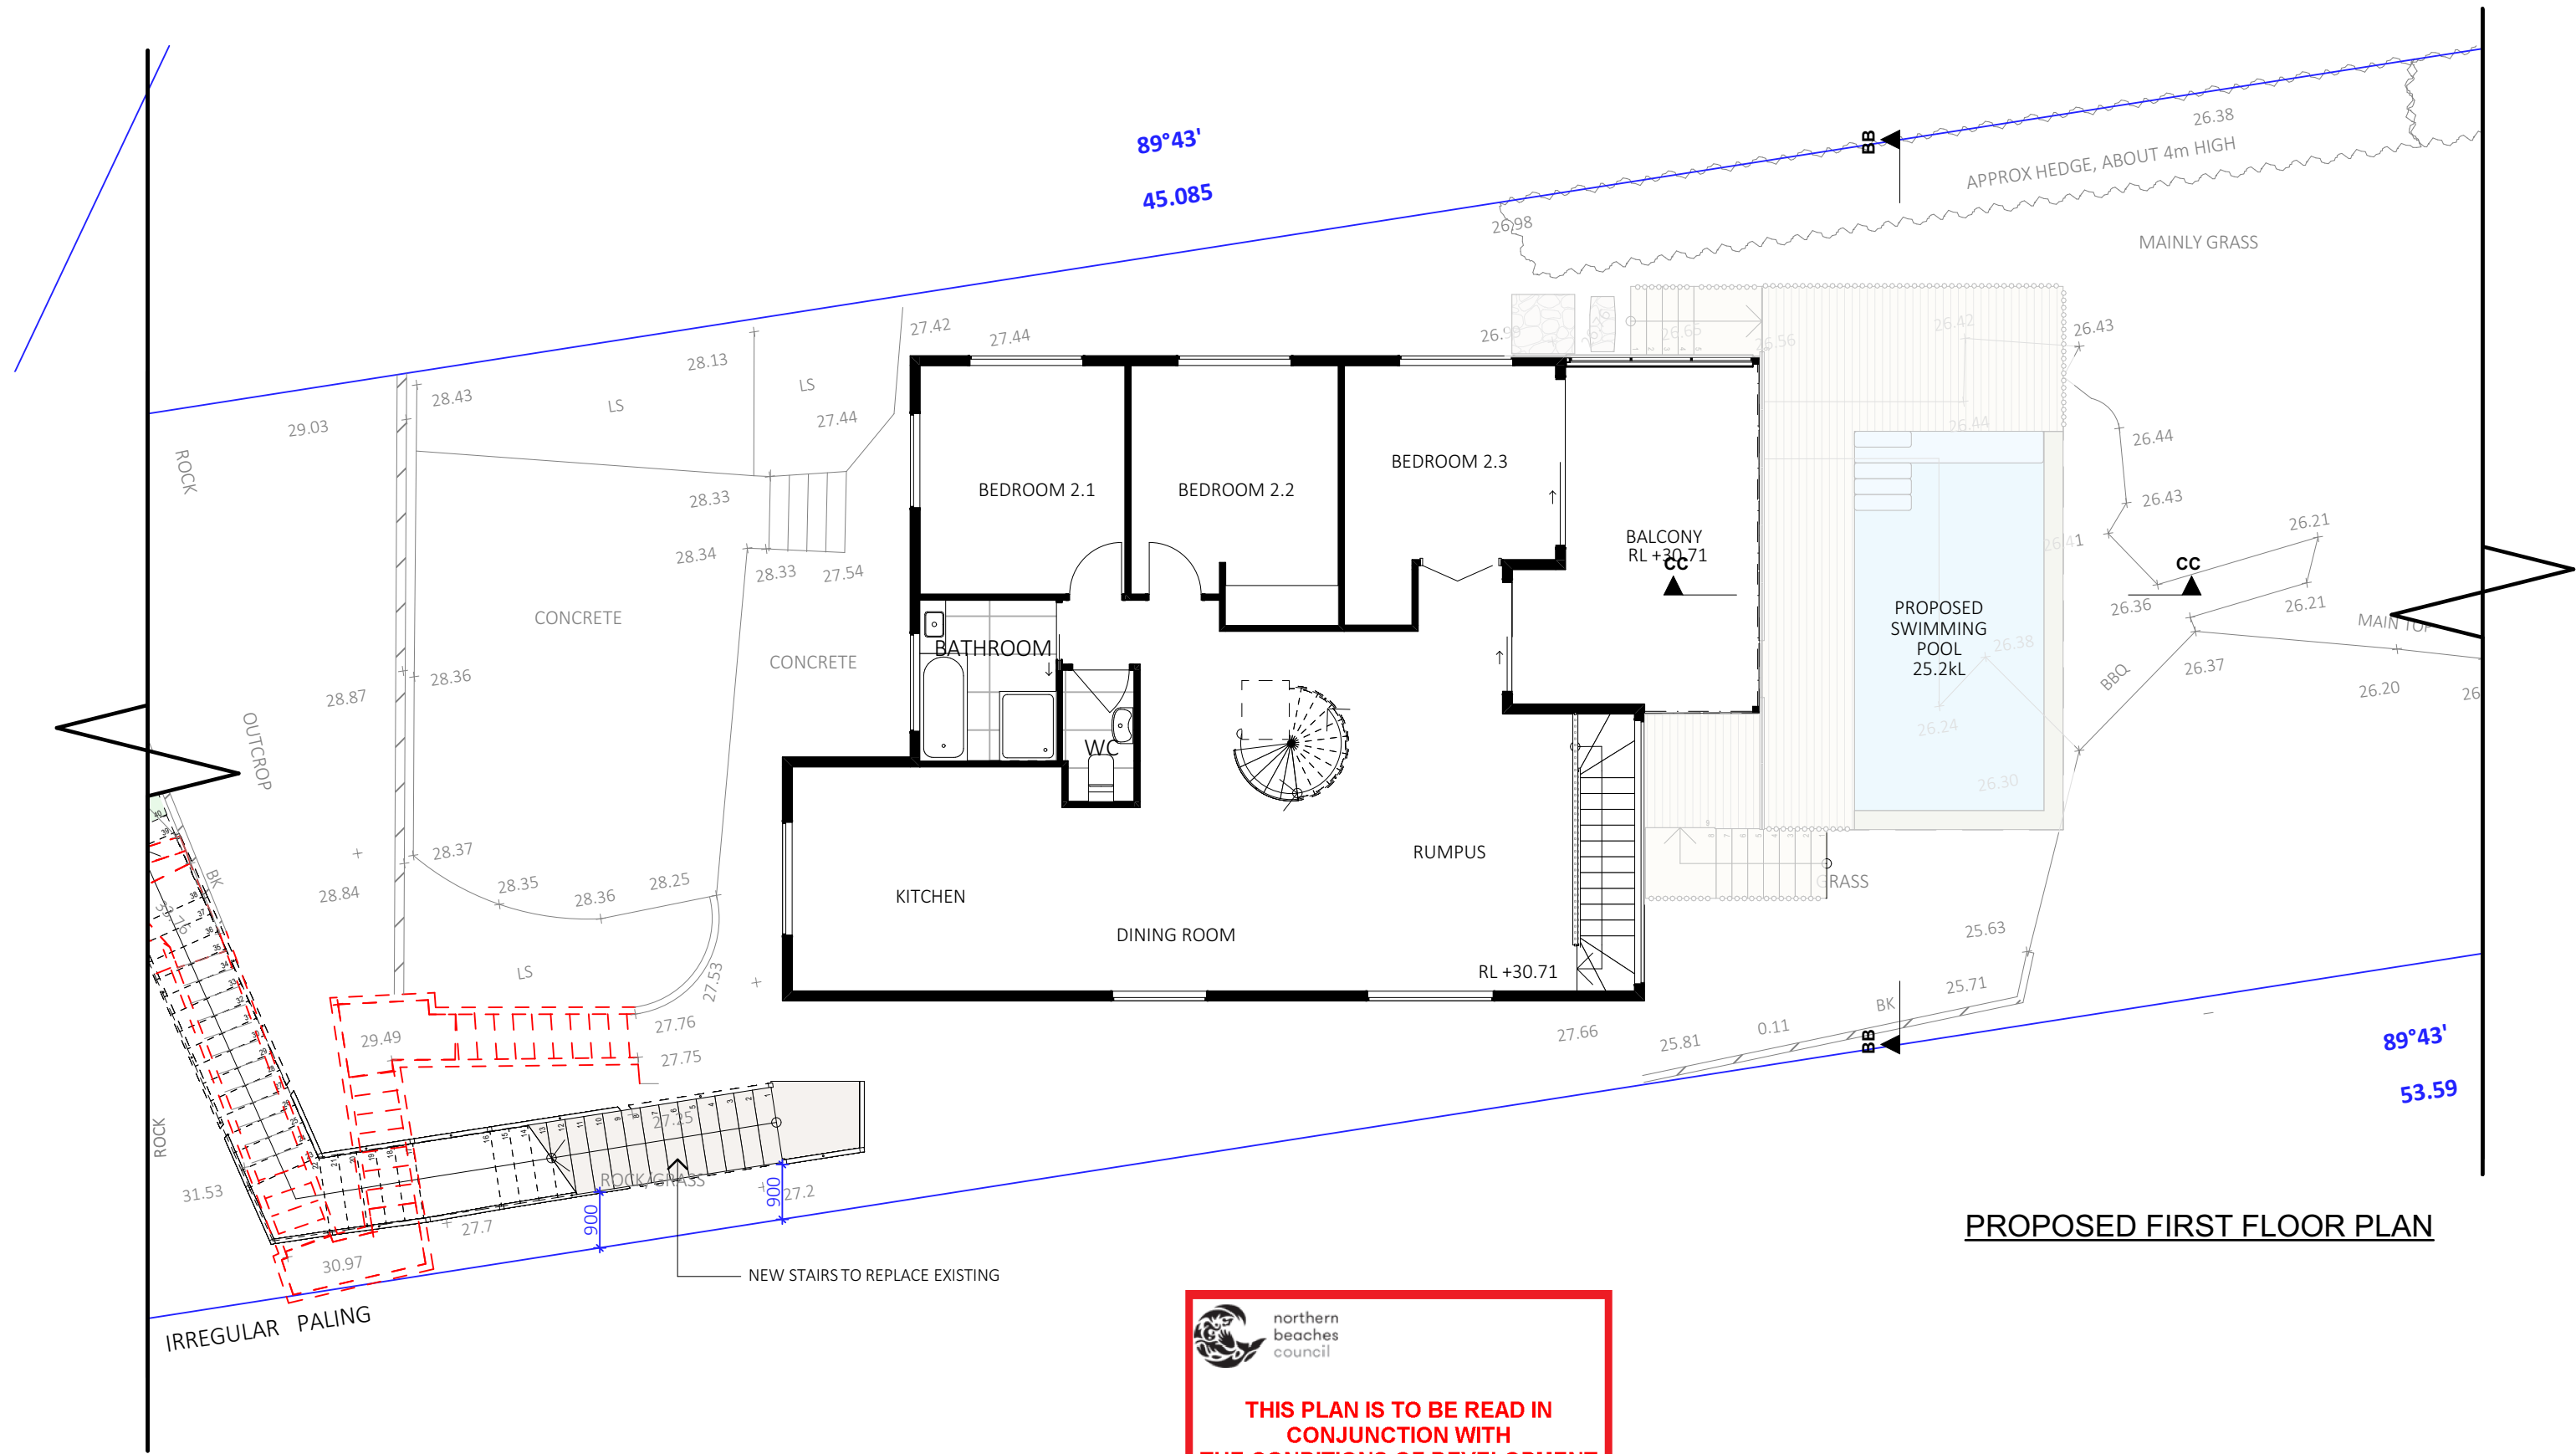

PROPOSED FIRST FLOOR PLAN

 **northern beaches council**

THIS PLAN IS TO BE READ IN CONJUNCTION WITH THE CONDITIONS OF DEVELOPMENT CONSENT

DA2024/0606




northern
beaches

council

THIS PLAN IS TO BE READ IN
CONJUNCTION WITH
THE CONDITIONS OF DEVELOPMENT
CONSENT

DA2024/0606

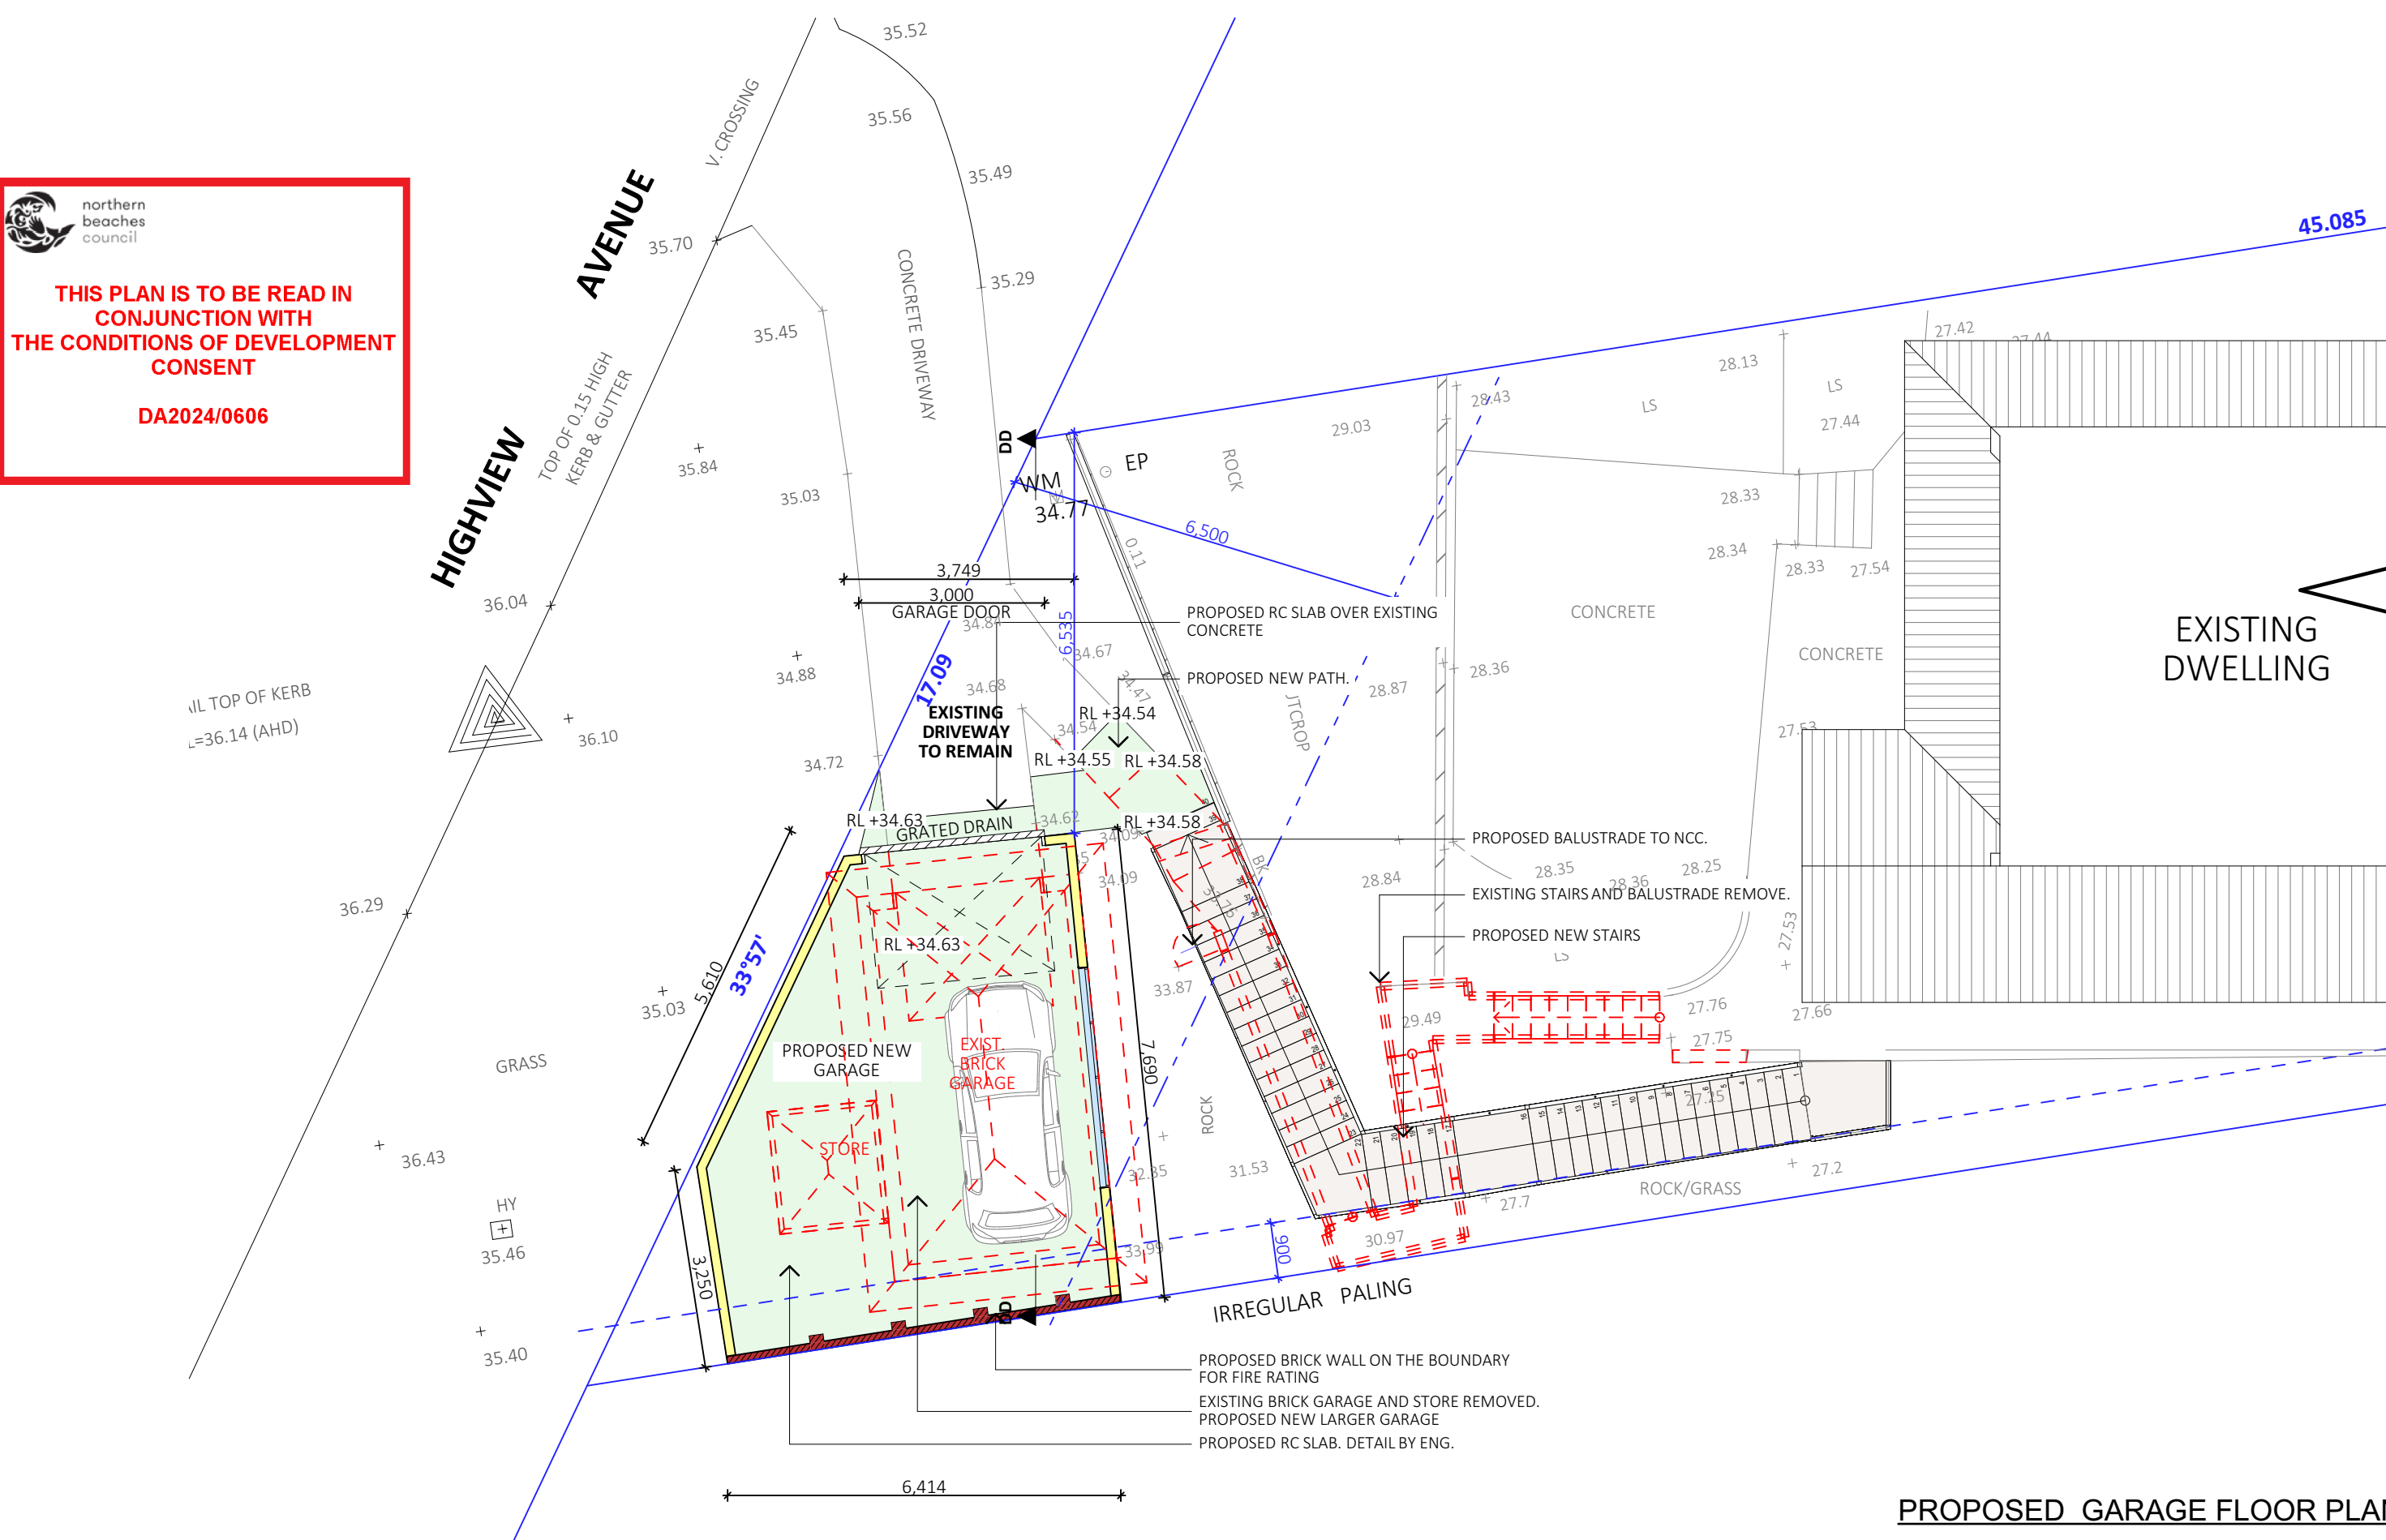

PROPOSED GARAGE FLOOR PLAN

TRUE NORTH:


NOTES (E & OE)

- All structures including stormwater & drainage to engineer's details.
- Do not obtain dimensions by scaling drawings.
- All dimensions are to be checked on site prior to starting work.
- These drawings are to be read in conjunction with all other consultant's drawings and specifications.
- All workmanship & materials shall be in accordance with the requirements of current editions including amendments of the National Construction Code, relevant Australian Standards & local council requirements.
- New materials are to be used throughout unless otherwise noted.
- Concrete footings, slab, structural beams or any other structural members are to be designed by a practicing engineer.

JJ Drafting
Australia P/L.

26/90 Mona Vale Road, Mona Vale, NSW, 2103
PO Box 687, Dee Why, NSW, 2099
Mob. 0414 717 541 | ACN 651 693 346
Email. enquiries@jjdrafting.com.au
www.jjdrafting.com.au

REV:	DATE:	DESCRIPTION:
A.	13/03/24	SMALL AMENDMENTS
B.	26/03/24	NEW GARAGE AND STAIRS
C.	08/04/24	DECK INCREASED, STAIRS AMENDED
D.	17/04/24	MINOR FIXES

PROPOSED ALTERATIONS AND ADDITIONS
13 HIGHVIEW AVENUE, MANLY VALE 2093
CLIENT:
YOLAINE YU

DRAWING TITLE:
PROPOSED GARAGE FLOOR PLAN

DATE:
MAR/24

DRAWN BY:
EV


JOB No:
1234/24

SCALE:
1:100 @ A3


DRAWING No:
DA.10

ACCREDITED
BUILDING DESIGNER

CHECKED BY:
JJ

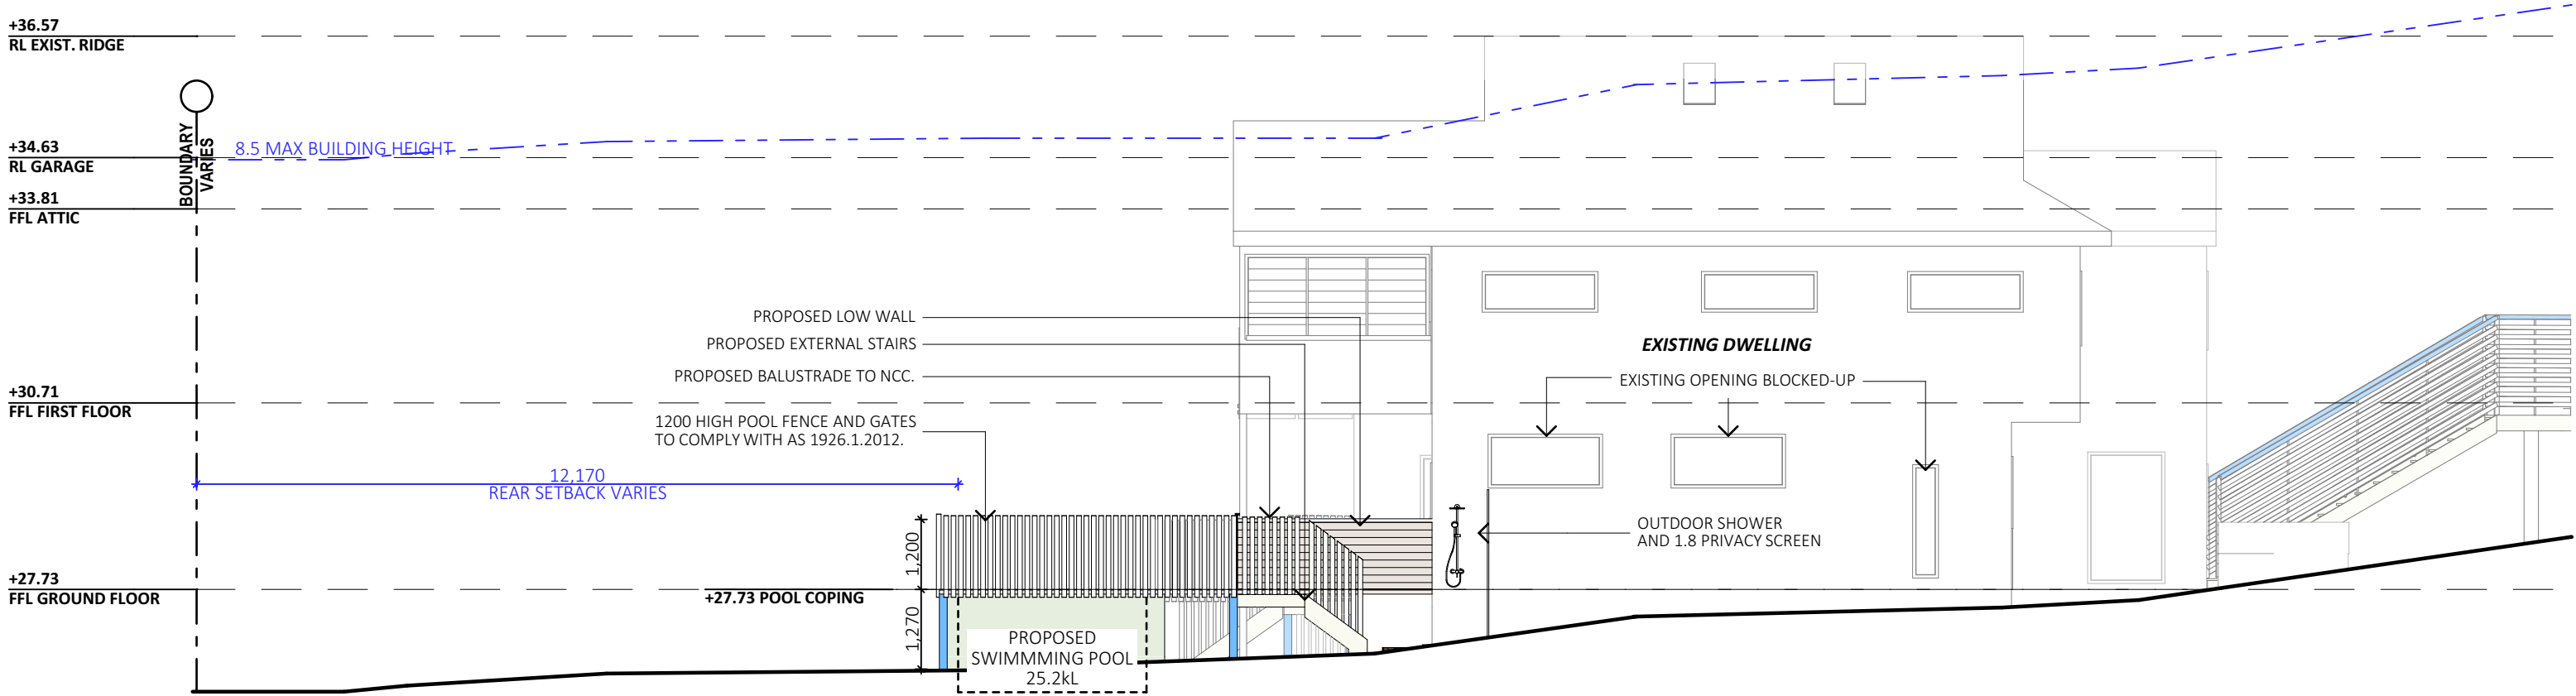

PROPOSED NORTH ELEVATION

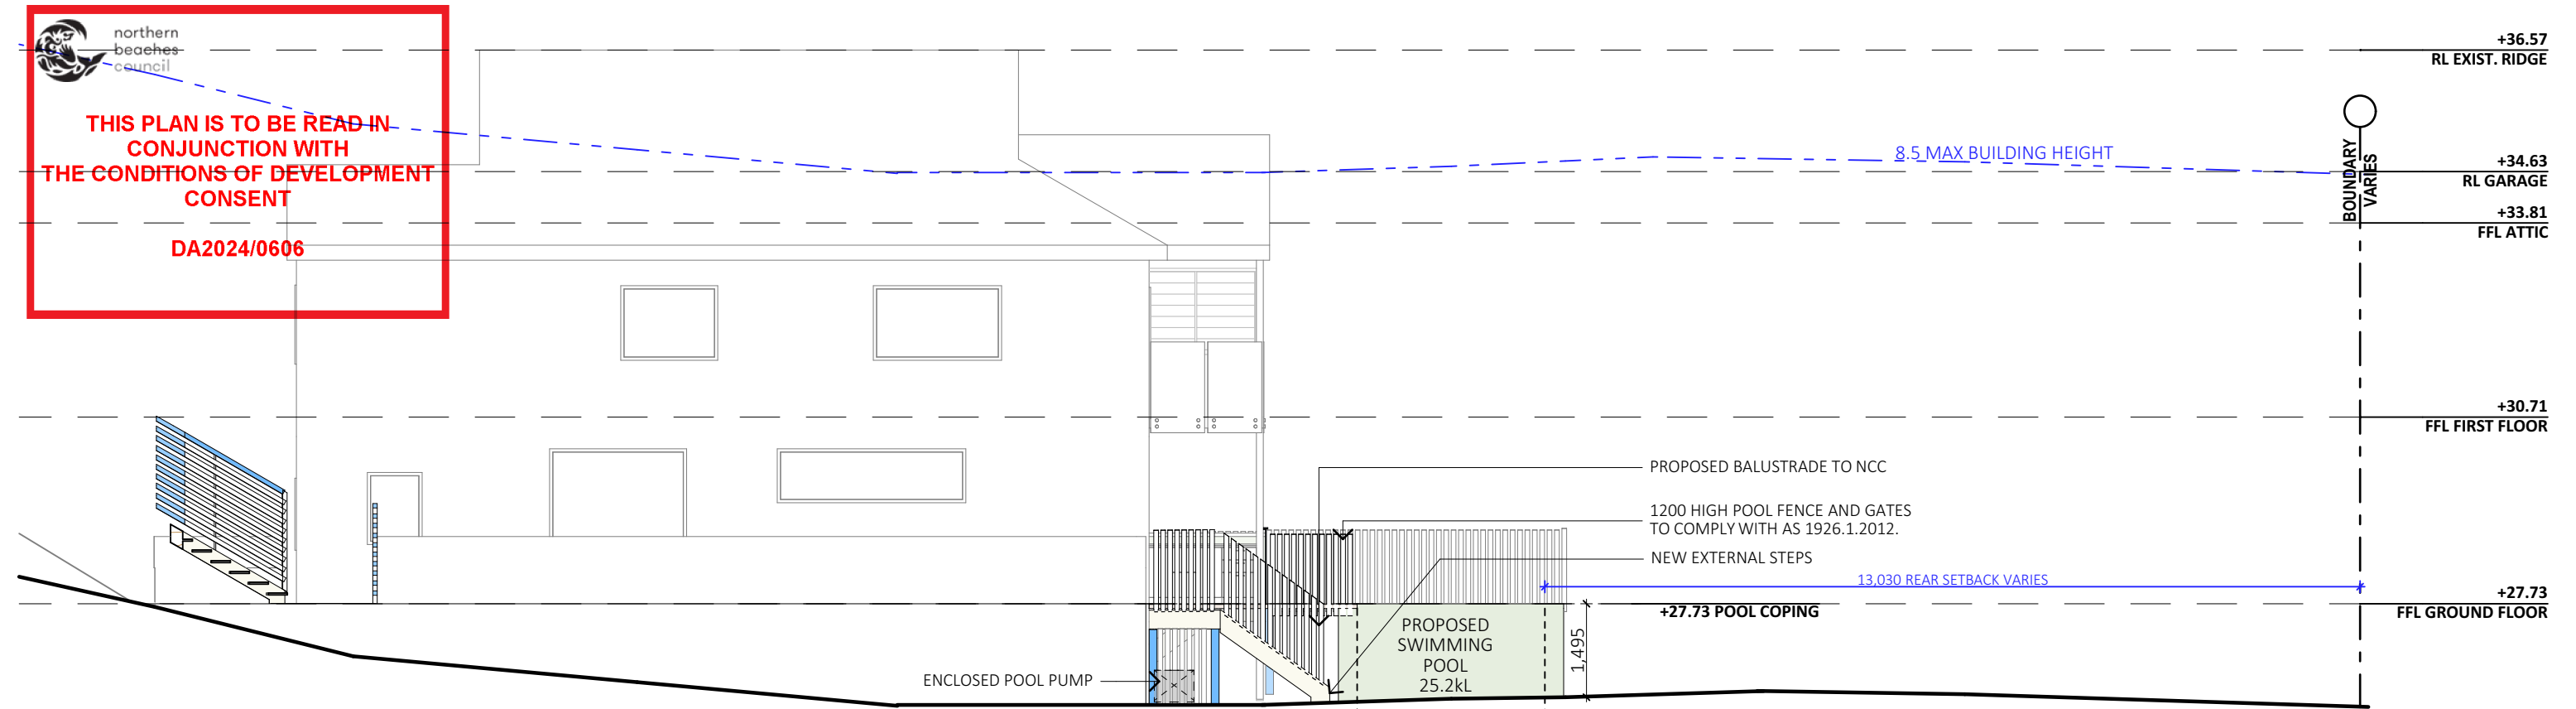

PROPOSED SOUTH ELEVATION

NOTES (E & OE)

- All structures including stormwater & drainage to engineer's details.
- Do not obtain dimensions by scaling drawings.
- All dimensions are to be checked on site prior to starting work.
- These drawings are to be read in conjunction with all other consultant's drawings and specifications.
- All workmanship & materials shall be in accordance with the requirements of current editions including amendments of the National Construction Code, relevant Australian Standards & local council requirements.
- New materials are to be used throughout unless otherwise noted.
- Concrete footings, slab, structural beams or any other structural members are to be designed by a practicing engineer.

JJ Drafting Australia P/L.

26/90 Mona Vale Road, Mona Vale, NSW, 2103

PO Box 687, Dee Why, NSW, 2099

Mob. 0414 717 541 | ACN 651 693 346

Email. enquiries@jjdrafting.com.au

www.jjdrafting.com.au

REV:	DATE:	DESCRIPTION:
A.	13/03/24	SMALL AMENDMENTS
B.	26/03/24	NEW GARAGE AND STAIRS
C.	08/04/24	DECK INCREASED, STAIRS AMENDED
D.	17/04/24	MINOR FIXES

PROPOSED ALTERATIONS AND ADDITIONS

13 HIGHVIEW AVENUE, MANLY VALE 2093

CLIENT: YOLAINE YU

DRAWING TITLE: ELEVATIONS SHEET 1

DATE: MAR/24

DRAWN BY: EV

JOB No: 1234/24

SCALE: 1:100 @ A3

DRAWING No: DA.11


ACCREDITED BUILDING DESIGNER

CHECKED BY: JJ


 **northern
beaches
council**

**THIS PLAN IS TO BE READ IN
CONJUNCTION WITH
THE CONDITIONS OF DEVELOPMENT
CONSENT**

DA2024/0606

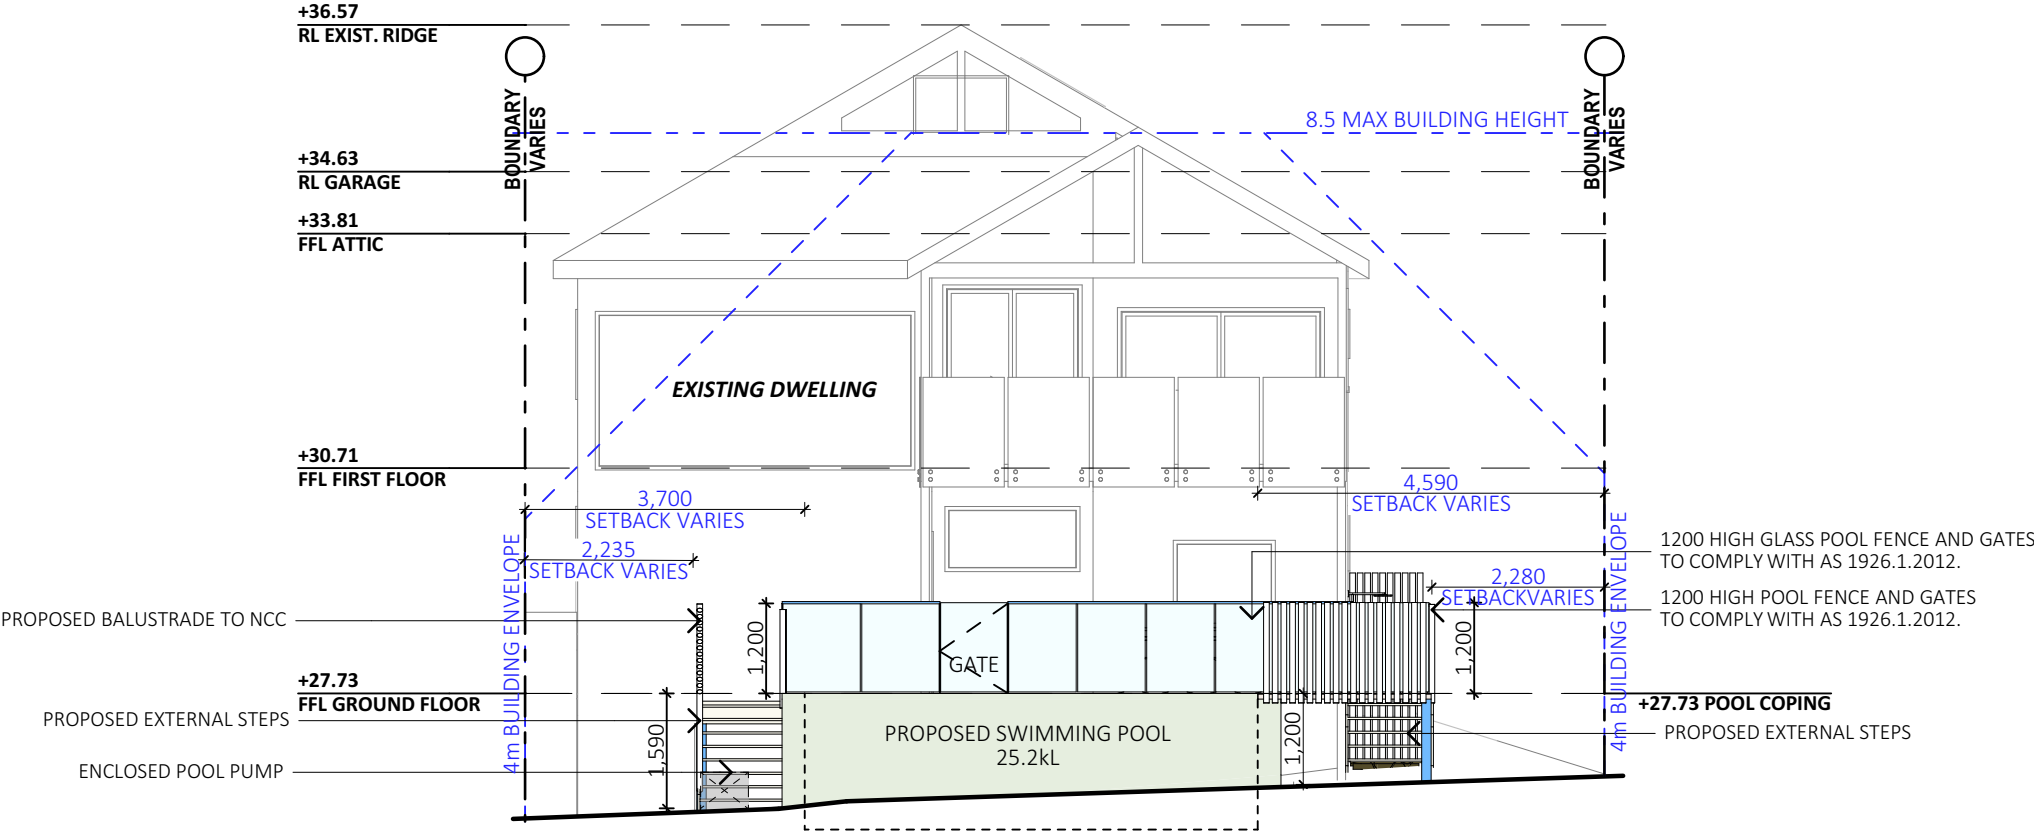

PROPOSED EAST ELEVATION

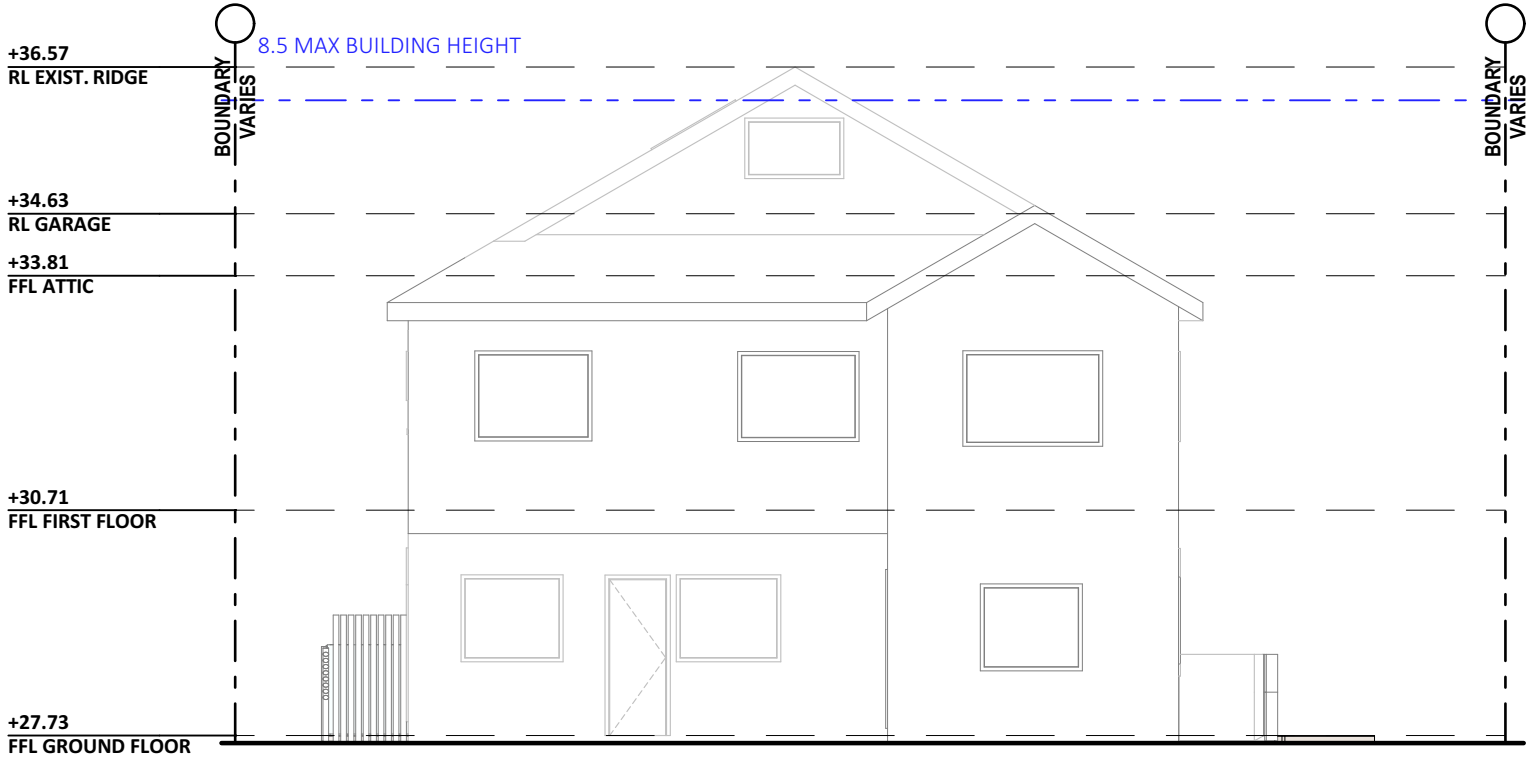

PROPOSED WEST ELEVATION

NOTES (E & OE)
• All structures including stormwater & drainage to engineer's details. • Do not obtain dimensions by scaling drawings. • All dimensions are to be checked on site prior to starting work. • These drawings are to be read in conjunction with all other consultant's drawings and specifications. • All workmanship & materials shall be in accordance with the requirements of current editions including amendments of the National Construction Code, relevant Australian Standards & local council requirements. • New materials are to be used throughout unless otherwise noted. • Concrete footings, slab, structural beams or any other structural members are to be designed by a practicing engineer.

JJ Drafting Australia P/L.
26/90 Mona Vale Road, Mona Vale, NSW, 2103
PO Box 687, Dee Why, NSW, 2099
Mob. 0414 717 541 ACN 651 693 346
Email. enquiries@jjdrafting.com.au
www.jjdrafting.com.au

REV:	DATE:	DESCRIPTION:
A.	13/03/24	SMALL AMENDMENTS
B.	26/03/24	NEW GARAGE AND STAIRS
C.	08/04/24	DECK INCREASED, STAIRS AMENDED
D.	17/04/24	MINOR FIXES


PROPOSED ALTERATIONS AND ADDITIONS 13 HIGHVIEW AVENUE, MANLY VALE 2093
CLIENT: YOLAINE YU
DRAWING TITLE: ELEVATIONS SHEET 2

DATE: MAR/24


DRAWN BY: EV
JOB No: 1234/24

SCALE: 1:100 @ A3
DRAWING No: DA.12



CHECKED BY: JJ

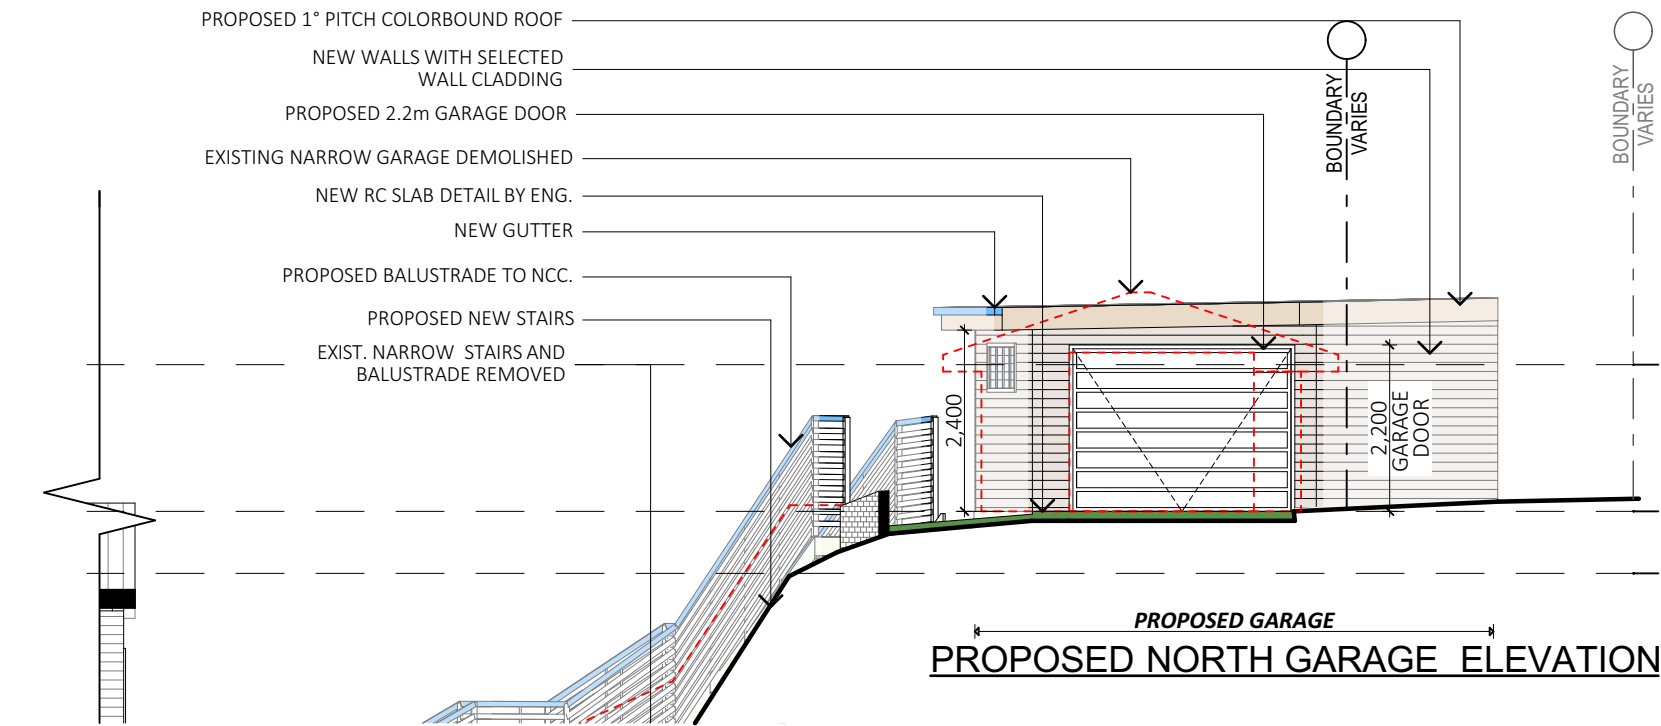


PROPOSED NORTH GARAGE ELEVATION

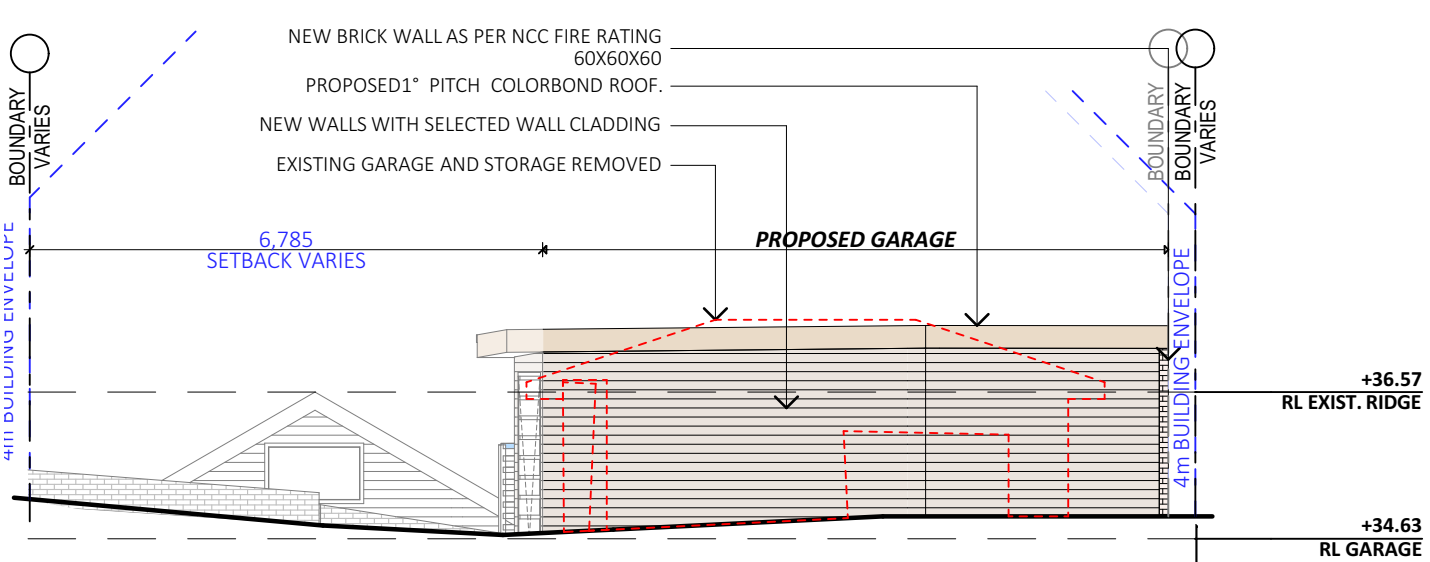

PROPOSED WEST GARAGE ELEVATION

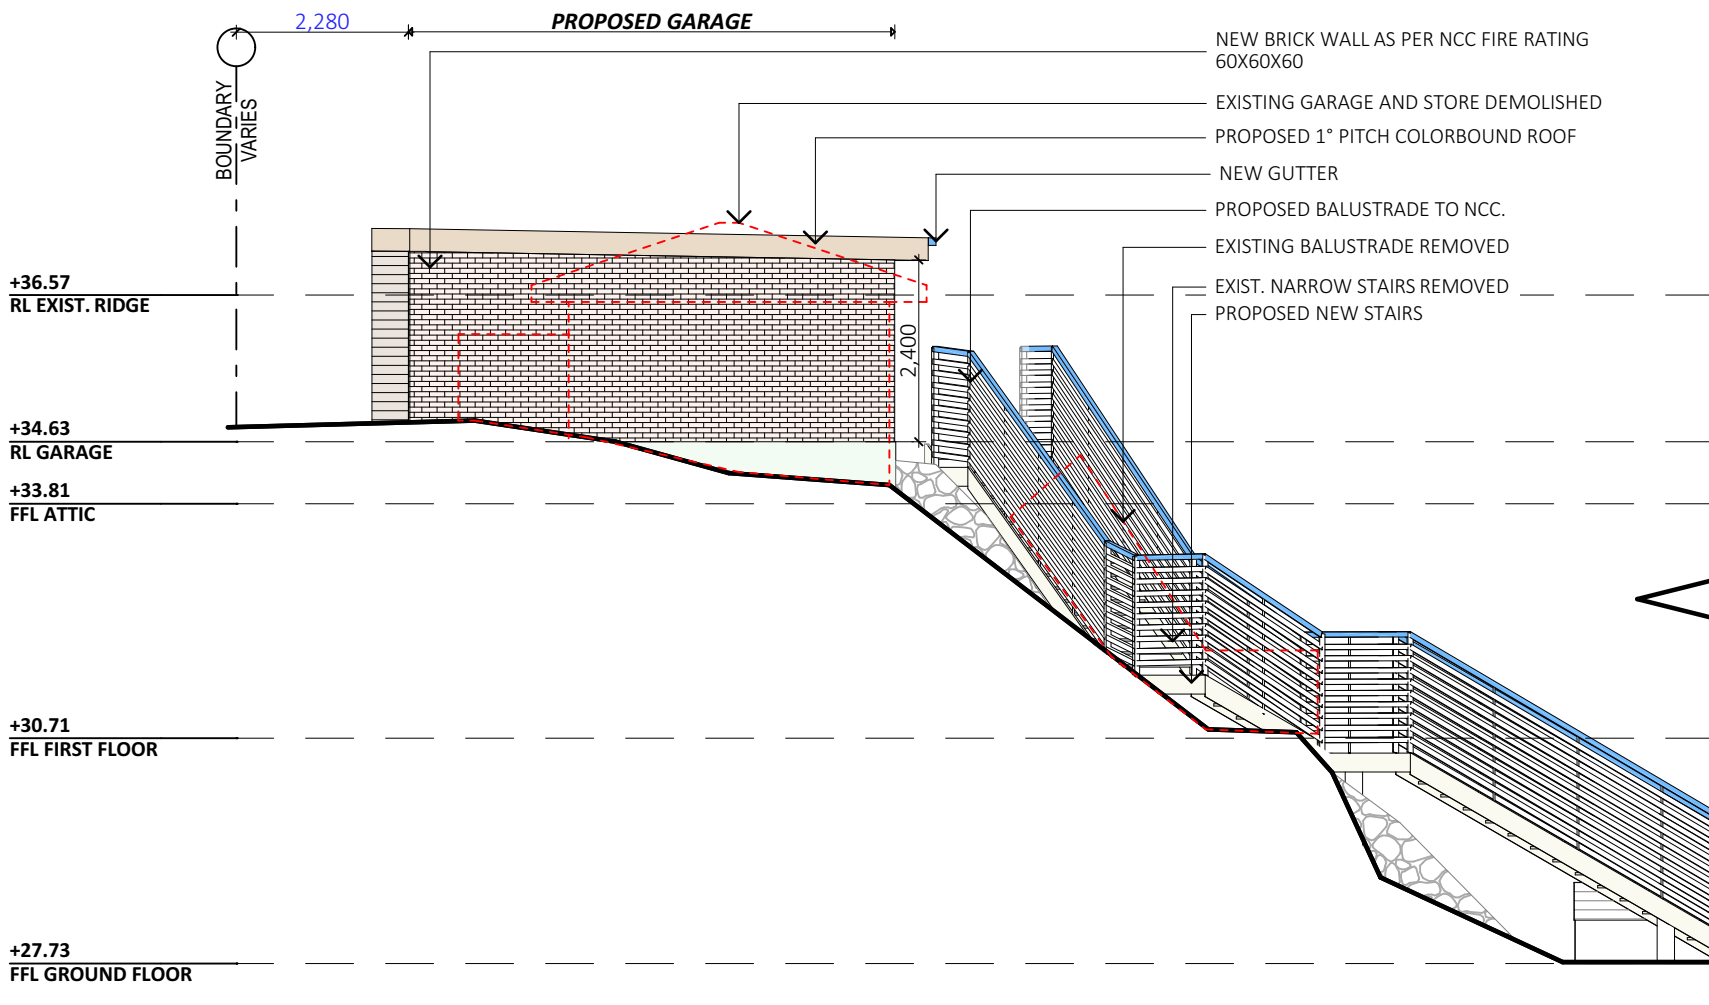

PROPOSED SOUTH GARAGE ELEVATION

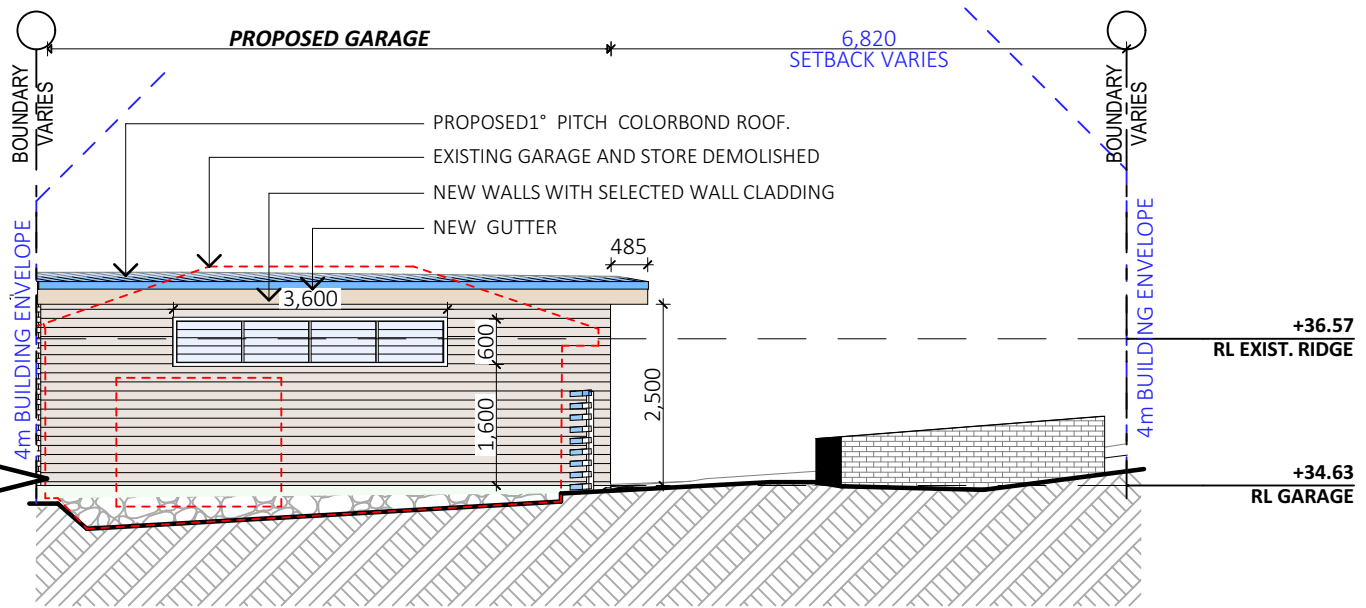

PROPOSED EAST GARAGE ELEVATION

 **northern beaches council**

THIS PLAN IS TO BE READ IN CONJUNCTION WITH THE CONDITIONS OF DEVELOPMENT CONSENT

DA2024/0606

NOTES (E & OE)	
● All structures including stormwater & drainage to engineer's details.	
● Do not obtain dimensions by scaling drawings.	
● All dimensions are to be checked on site prior to starting work.	
● These drawings are to be read in conjunction with all other consultant's drawings and specifications.	
● All workmanship & materials shall be in accordance with the requirements of current editions including amendments of the National Construction Code, relevant Australian Standards & local council requirements.	
● New materials are to be used throughout unless otherwise noted.	
● Concrete footings, slab, structural beams or any other structural members are to be designed by a practicing engineer.	

JJ Drafting Australia P/L.

26/90 Mona Vale Road, Mona Vale, NSW, 2103

PO Box 687, Dee Why, NSW, 2099

Mob. 0414 717 541 | ACN 651 693 346

Email. enquiries@jjdrafting.com.au

www.jjdrafting.com.au

REV:	DATE:	DESCRIPTION:
A.	13/03/24	SMALL AMENDMENTS
B.	26/03/24	NEW GARAGE AND STAIRS
C.	08/04/24	DECK INCREASED, STAIRS AMENDED
D.	17/04/24	MINOR FIXES

PROPOSED ALTERATIONS AND ADDITIONS
13 HIGHVIEW AVENUE, MANLY VALE 2093
CLIENT: YOLAINE YU
DRAWING TITLE: ELEVATIONS SHEET 3


DATE:
MAR/24

DRAWN BY:
EV
JOB No:
1234/24

SCALE:
1:100 @ A3
DRAWING No:
DA.13



 **ACCREDITED BUILDING DESIGNER**

CHECKED BY: JJ

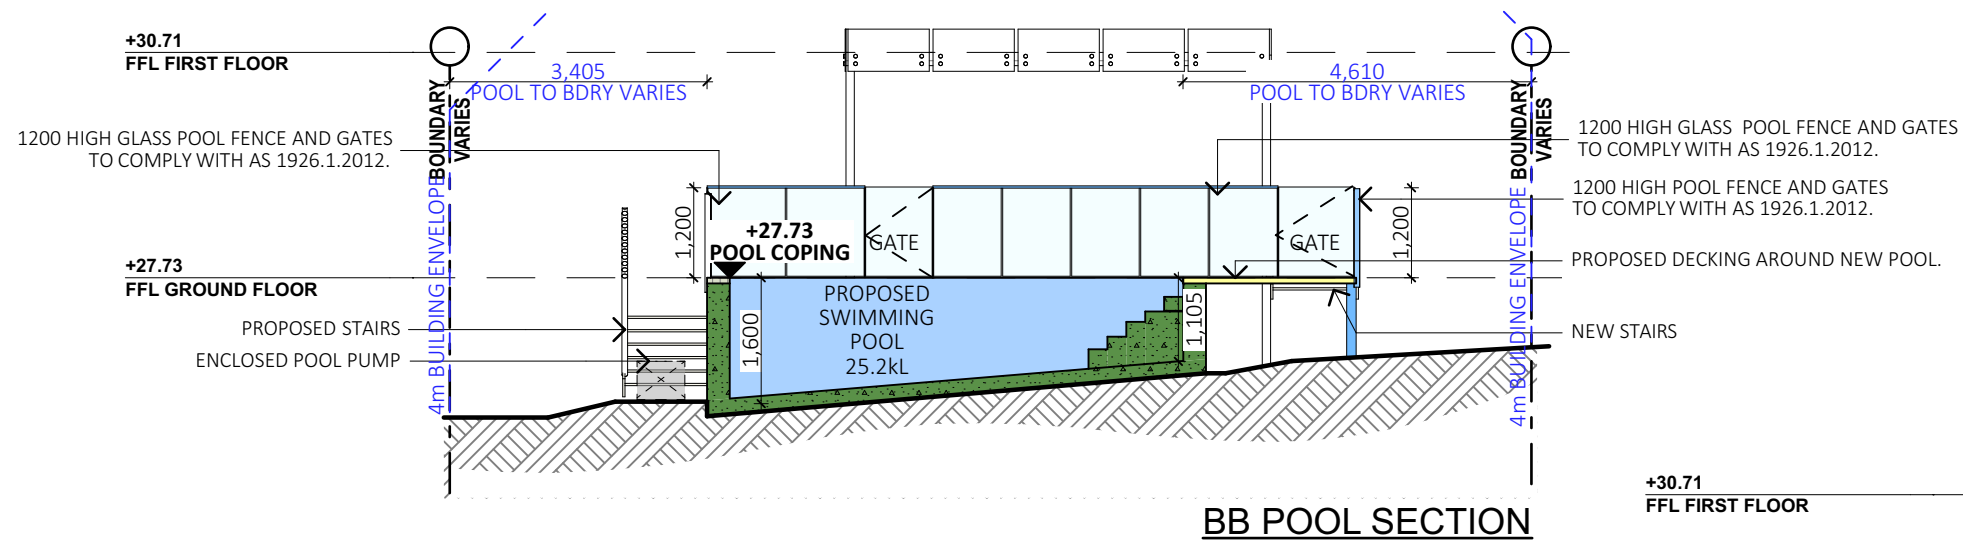

SWIMMING POOLS & SAFETY:

- POOL PLUMBING/CIRCULATION TO COMPLY WITH NCC 2022 PART NSW H7D2, AS 1926.3 SWIMMING POOL SAFETY- WATER RECIRCULATION SYSTEMS
- ALL POOL FENCING TO BE INSTALLED TO: NCC 2022 NSW H7D2, AS 1926.1- 2012- SAFETY BARRIERS FOR SWIMMING POOLS, AS 1926.2- 20007- LOCATION OF SAFETY BARRIERS FOR SWIMMING POOLS, AS 1170 STRUCTURAL DESIGN ACTIONS AND IF GLASS POOL FENCING TO ADDITIONALLY COMPLY WITH AS 1288- 2021 GLASS IN BUILDINGS, AS/NZS 2208- SAFETY GLASS,
- AS 2783 USE OF REINFORCED CONCRETE FOR SMALL SWIMMING POOLS

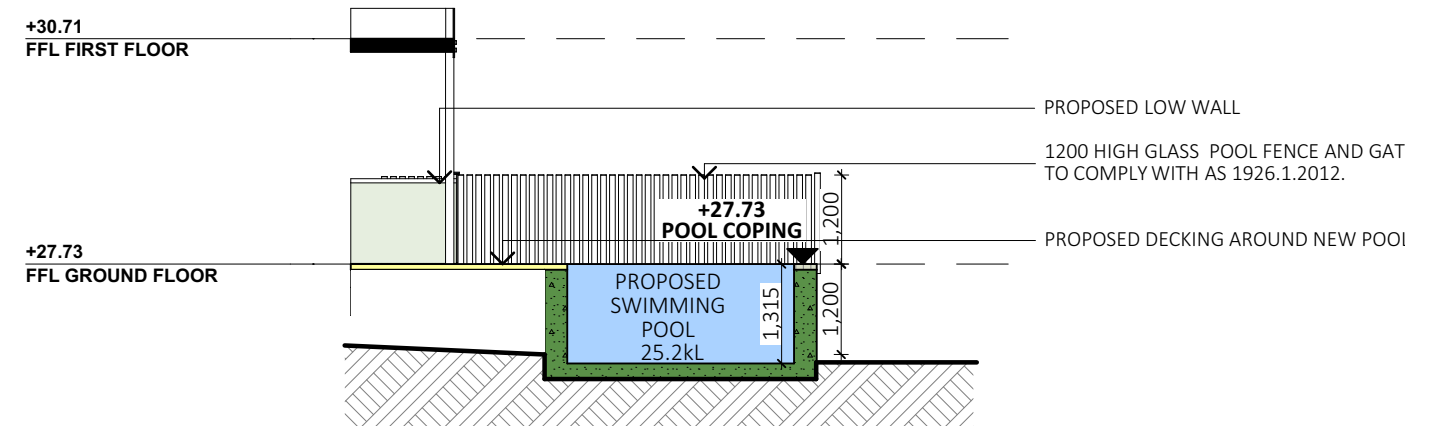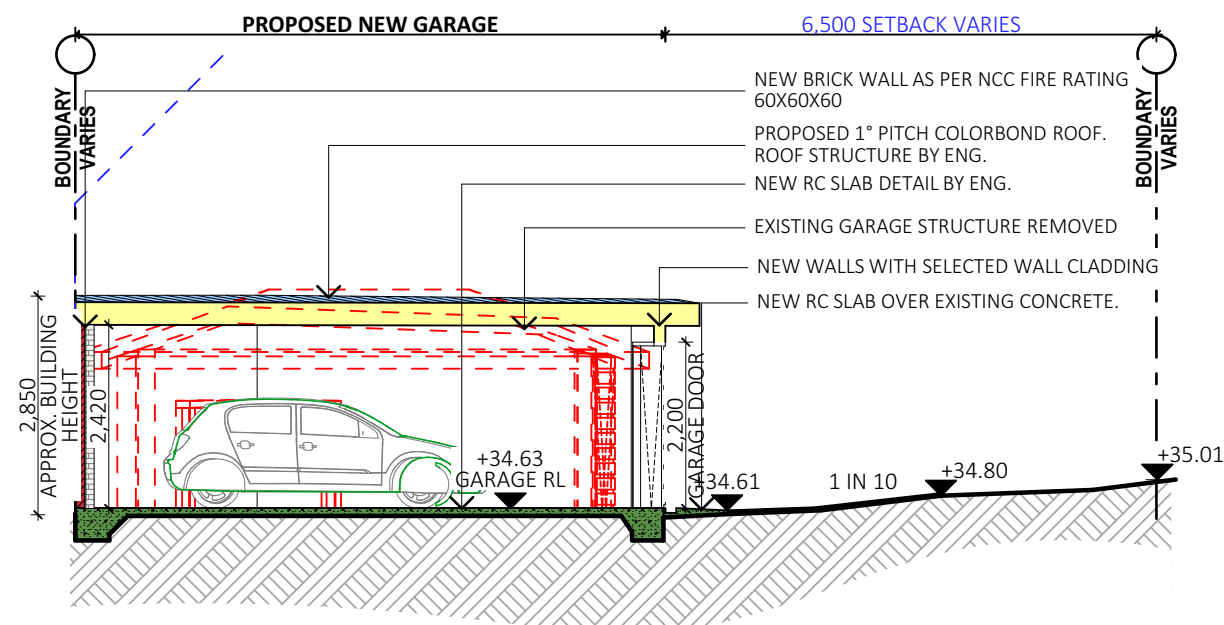CC POOL SECTION


DD GARAGE SECTION

northern
beaches
council

**THIS PLAN IS TO BE READ IN
CONJUNCTION WITH
THE CONDITIONS OF DEVELOPMENT
CONSENT**

DA2024/0606

TRUE NORTH:

 

NOTES (E & OE)

- All structures including stormwater & drainage to engineer's details.
- Do not obtain dimensions by scaling drawings.
- All dimensions are to be checked on site prior to starting work.
- These drawings are to be read in conjunction with all other consultant's drawings and specifications.
- All workmanship & materials shall be in accordance with the requirements of current editions including amendments of the National Construction Code, relevant Australian Standards & local council requirements.
- New materials are to be used throughout unless otherwise noted.
- Concrete footings, slab, structural beams or any other structural members are to be designed by a practicing engineer.

JJ Drafting
Australia P/L.

26/90 Mona Vale Road, Mona Vale, NSW, 2103
PO Box 687, Dee Why, NSW, 2099
Mob. 0414 717 541 | ACN 651 693 346
Email. enquiries@jjdrafting.com.au
www.jjdrafting.com.au

REV:	DATE:	DESCRIPTION:
A.	13/03/24	SMALL AMENDMENTS
B.	26/03/24	NEW GARAGE AND STAIRS
C.	08/04/24	DECK INCREASED, STAIRS AMENDED
D.	17/04/24	MINOR FIXES

PROPOSED ALTERATIONS AND ADDITIONS
13 HIGHVIEW AVENUE, MANLY VALE 2093

CLIENT:
YOLAINE YU

DRAWING TITLE:
SECTIONS

DATE:

MAR/24

DRAWN BY:

EV

JOB No:

1234/24

SCALE:

1:100 @ A3

DRAWING No:

DA.14



ACCREDITED
BUILDING DESIGNER

CHECKED BY:

JJ

 northern beaches council

THIS PLAN IS TO BE READ IN CONJUNCTION WITH THE CONDITIONS OF DEVELOPMENT CONSENT

DA2024/0606

