


NORTHERN BEACHES
COUNCIL

THIS PLAN IS TO BE READ IN
CONJUNCTION WITH

Endorsement Date: 15/01/2019

MOD2018/588

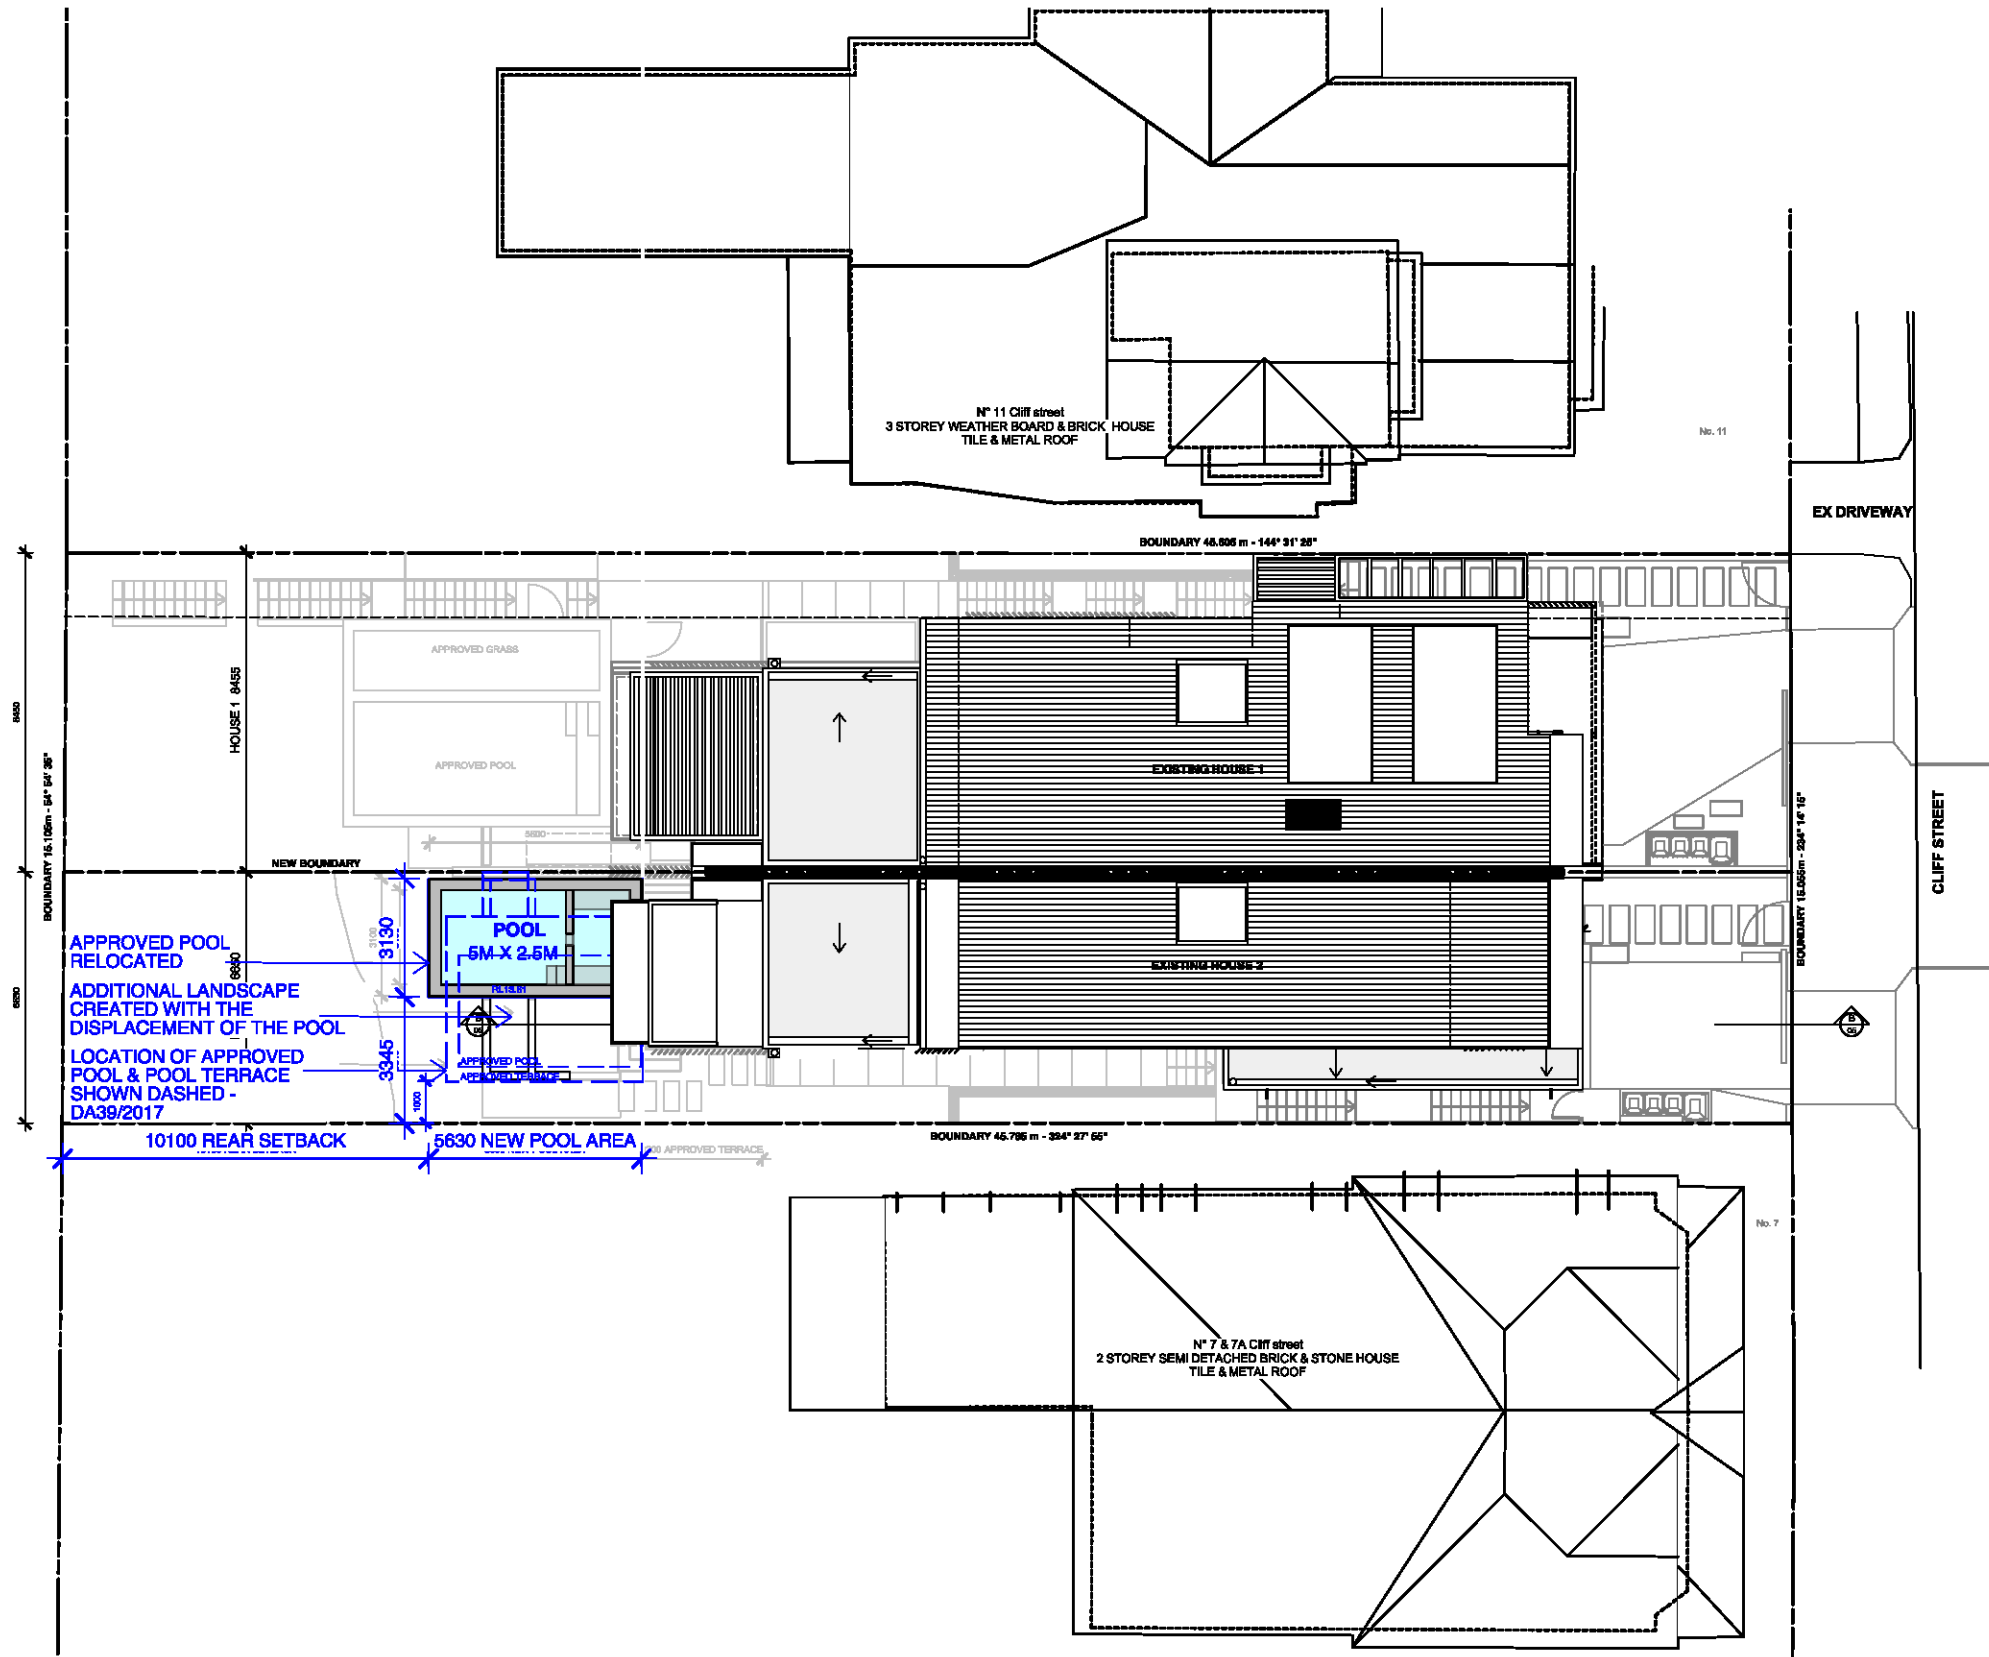

NOTES

- Any discrepancies to be brought to the Architect's attention.
- Use figure dimension in preference to scaling.
- Only scale under direction from Architect.
- Builder to examine site and verify conditions and dimensions.
- This drawing remains the property of the Architects.
- Client is granted conditional licence to use drawings.
- Transfer of the licence is prohibited.
- Architect reserves the right to terminate the licence.
- Reproduction of the drawing in whole or part is prohibited.
- Electronic data transfer should be scanned for viruses before use.
- Any loss or damage (incl. consequential damage) caused to the recipient of electronic data, by its direct or indirect use, is not the liability of the architect.
- Refer to hard copies for accuracy of electronic data.
- © Copyright reserved by the Architects.


REVISIONS

REVISIONS		
A	ISSUED FOR INFORMATION	
A	PRELIM DA ISSUE	28.02.17
B	PRELIM DA ISSUE	07.03.17
B	ADDITIONAL INFORMATION	27.04.17
C	PRELIMINARY SECTION 96	07.09.18
D	PRELIMINARY SECTION 96	26.09.18




WATERSHED
DESIGN
architecture
interiors
landscapes

Phone: 02 9977 1076
Info@watersheddesign.com.au

 

CLIENT	P. Whittard	ADDRESS	9 Cliff street, Manly	JOB NO	18019	DRAWING NO	
PROJECT	Section 96 to Approved Pool DA39/2017	TITLE	Site & Roof Floor plan	DRAWN	PJ	ISSUE	DA02
				CHECKED	MK		D
				SCALE	1:200		

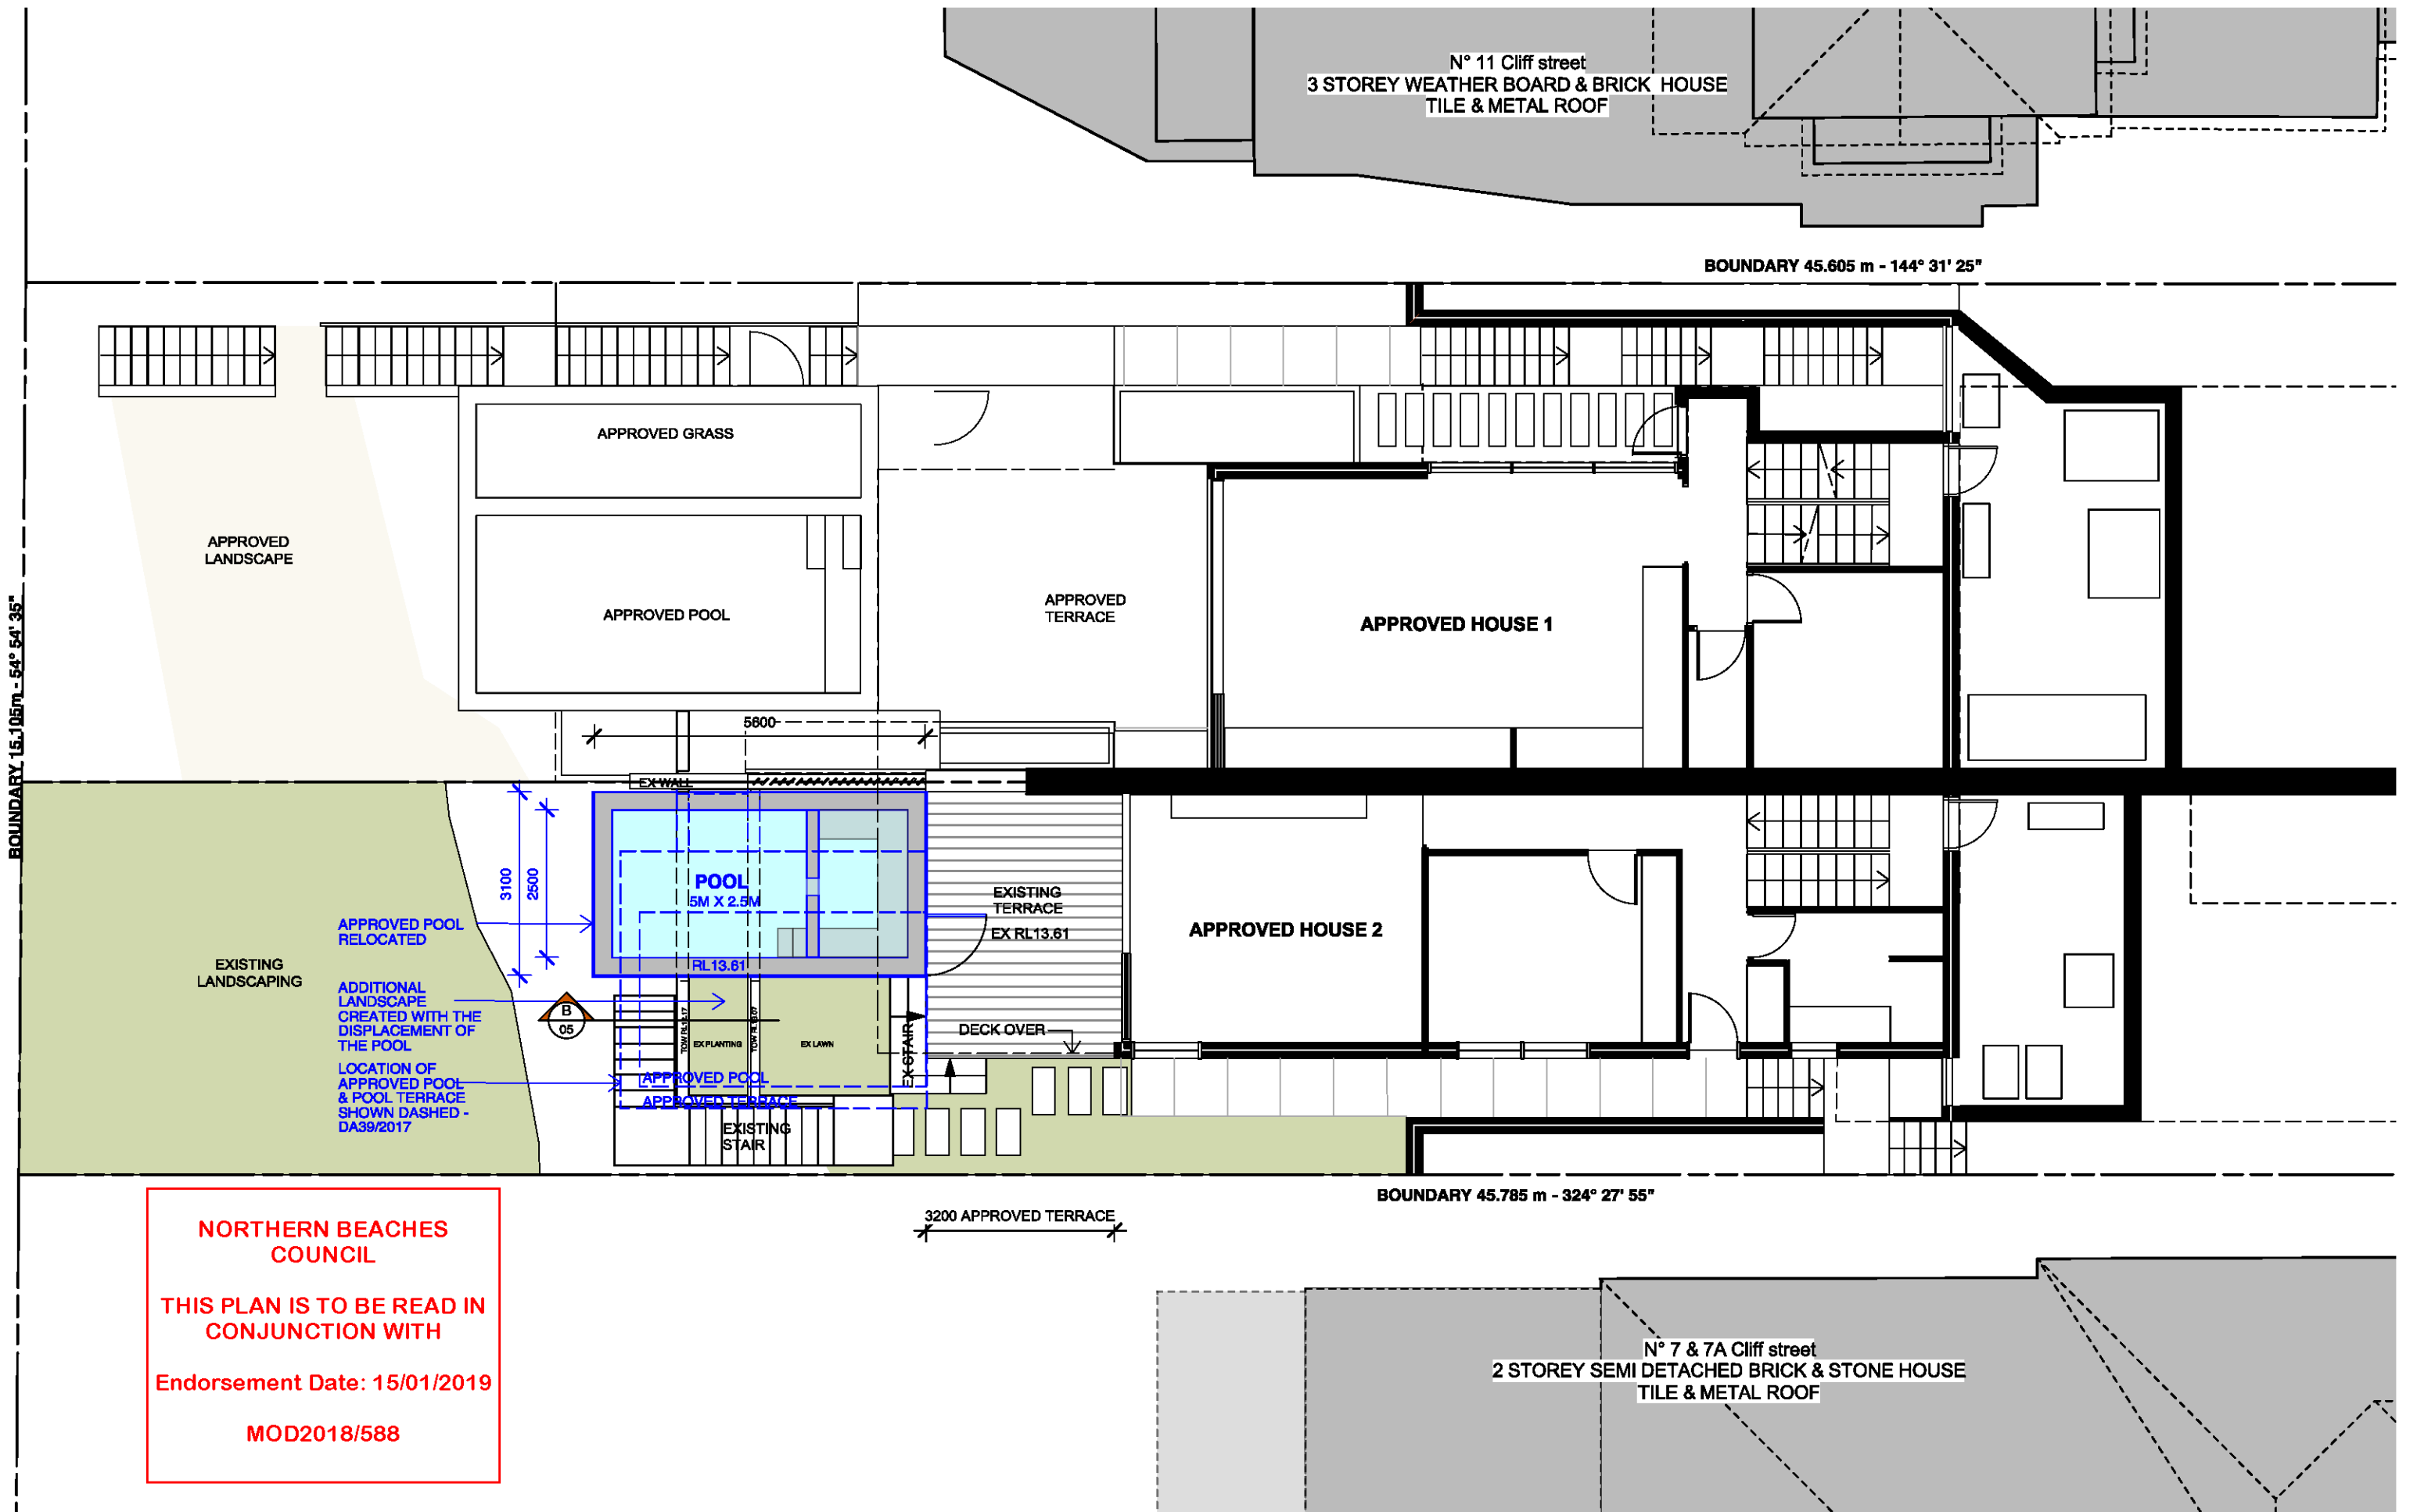

NOTES

- Any discrepancies to be brought to the Architect's attention.
- Use figure dimension in preference to scaling.
- Only scale under direction from Architect.
- Builder to examine site and verify conditions and dimensions.
- This drawing remains the property of the Architects.
- Client is granted conditional licence to use drawings.
- Transfer of the licence is prohibited.
- Architect reserves the right to terminate the licence.
- Reproduction of the drawing in whole or part is prohibited.
- Electronic data transfer should be scanned for viruses before use.
- Any loss or damage (incl. consequential damage) caused to the recipient of electronic data, by its direct or indirect use, is not the liability of the architect.
- Refer to hard copies for accuracy of electronic data.
- © Copyright reserved by the Architects.


REVISIONS

A	PRELIM DA ISSUE	28.02.17
B	PRELIM DA ISSUE	07.03.17
C	ADDITIONAL INFORMATION	27.04.17
D	PRELIMINARY SECTION 96	07.09.18
E	PRELIMINARY SECTION 96	26.09.18



**WATERSHED
DESIGN**
architecture
interiors
landscapes

Phone: 02 9977 1076
info@watersheddesign.com.au

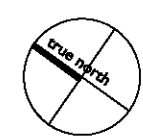


CLIENT	P. Whittard	ADDRESS	9 Cliff street, Manly	JOB NO	18019	DRAWING NO	
PROJECT	Section 96 to Approved Pool DA39/2017	TITLE	Lower Floor plan	DRAWN	PJ	ISSUE	DA03
				CHECKED	MK		D
				SCALE	1:100		

NORTHERN BEACHES
COUNCIL

THIS PLAN IS TO BE READ IN
CONJUNCTION WITH

Endorsement Date: 15/01/2019

MOD2018/588

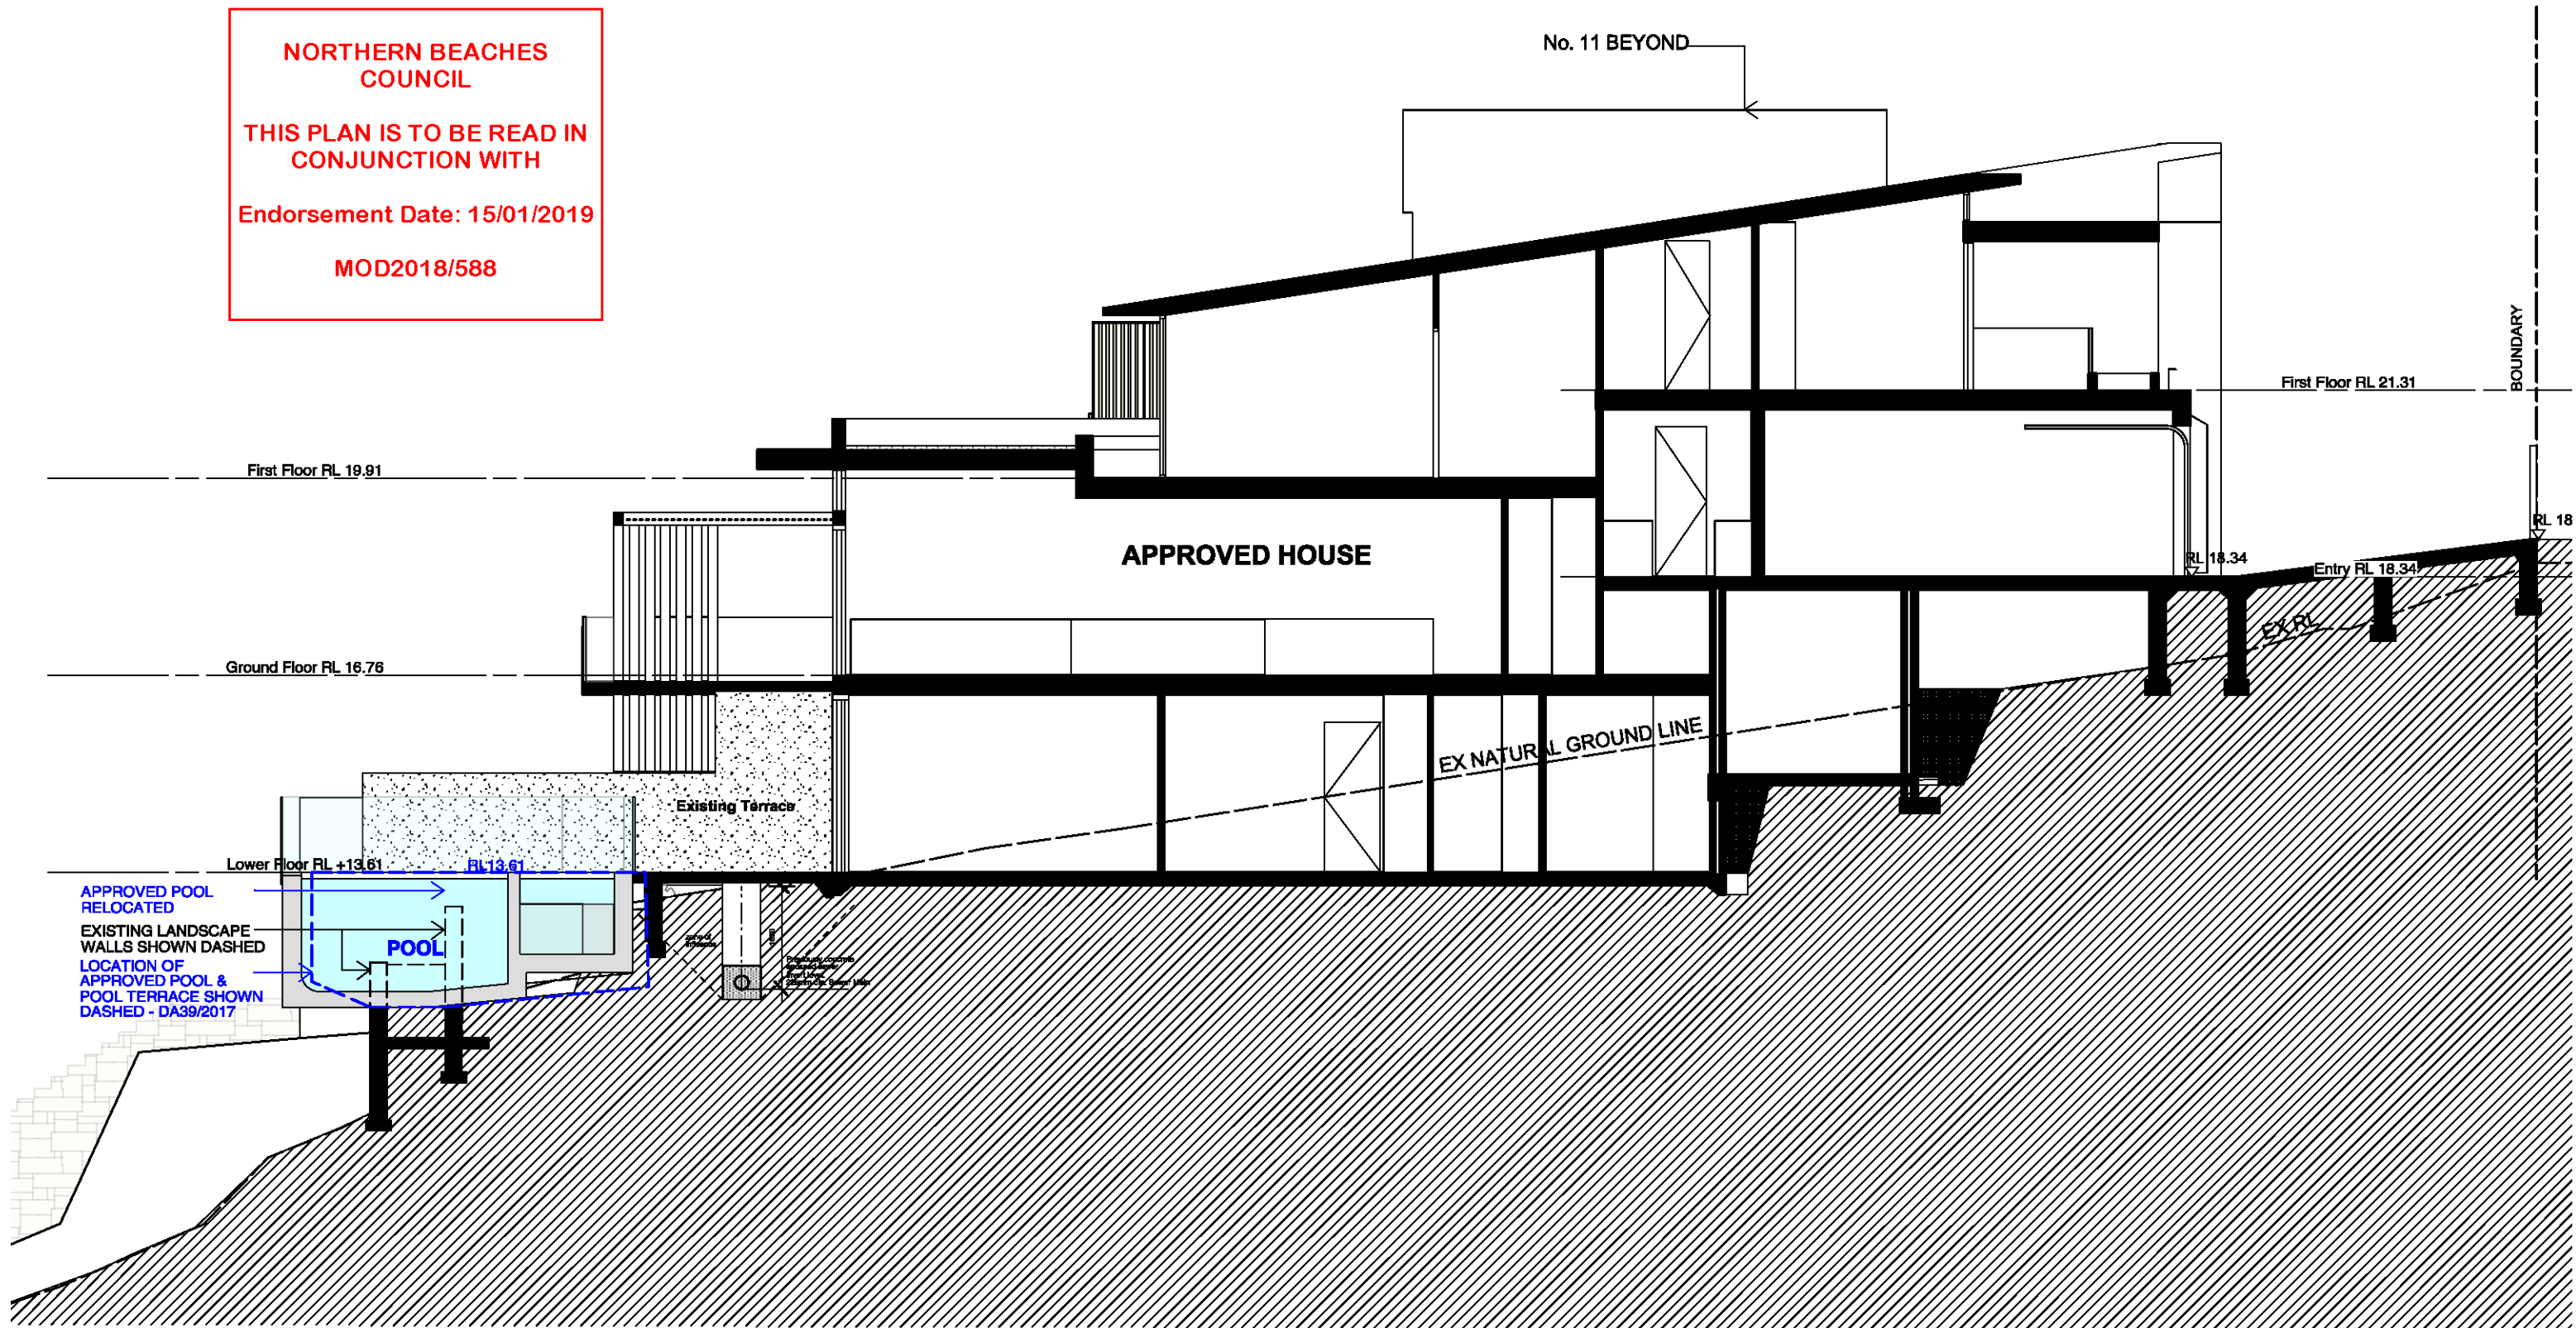

NOTES

- Any discrepancies to be brought to the Architect's attention.
- Use figure dimension in preference to scaling.
- Only scale under direction from Architect.
- Builder to examine site and verify conditions and dimensions.
- This drawing remains the property of the Architects.
- Client is granted conditional licence to use drawings.
- Transfer of the licence is prohibited.
- Architect reserves the right to terminate the licence.
- Reproduction of the drawing in whole or part is prohibited.
- Electronic data transfer should be scanned for viruses before use.
- Any loss or damage (incl. consequential damage) caused to the recipient of electronic data, by its direct or indirect use, is not the liability of the architect.
- Refer to hard copies for accuracy of electronic data.
- © Copyright reserved by the Architects.

REVISIONS

A	PRELIM DA ISSUE	28.02.17
B	PRELIM DA ISSUE	07.03.17
C	ADDITIONAL INFORMATION	27.04.17
D	PRELIMINARY SECTION 96	07.09.18
D	PRELIMINARY SECTION 96	26.09.18



WATERSHED
DESIGN
architecture
interiors
landscapes

Phone: 02 9977 1076
info@watersheddesign.com.au

CLIENT P. Whittard

PROJECT Section 96 to
Approved Pool
DA39/2017

ADDRESS 9 Cliff street,
Manly

TITLE Section BB

JOB NO 18019 DRAWING NO

DRAWN PJ DA04

CHECKED MK ISSUE D

SCALE 1:100

NORTHERN BEACHES
COUNCIL

THIS PLAN IS TO BE READ IN
CONJUNCTION WITH

Endorsement Date: 15/01/2019

MOD2018/588

No. 11 BEYOND

8.5 MAX HEIGHT

No. 11 BEYOND

First Floor RL 19.91

Ground Floor RL 16.76

Lower Floor RL +13.81

ADDITIONAL
LANDSCAPE CREATED
WITH THE
DISPLACEMENT OF
THE POOL

LOCATION OF
APPROVED POOL &
POOL TERRACE SHOWN
DASHED DA39/2017

PROPOSED POOL
RELOCATED

EXISTING STEPPED
PLANTER RETAINING
WALLS

APPROVED TERRACE

EX NATURAL GROUND LINE

First Floor RL 21.31

RL 18.34

RL 18.94

BOUNDARY

West Elevation

NOTES

- Any discrepancies to be brought to the Architect's attention.
- Use figure dimension in preference to scaling.
- Only scale under direction from Architect.
- Builder to examine site and verify conditions and dimensions.
- This drawing remains the property of the Architects.
- Client is granted conditional licence to use drawings.
- Transfer of the licence is prohibited.
- Architect reserves the right to terminate the licence.
- Reproduction of the drawing in whole or part is prohibited.
- Electronic data transfer should be scanned for viruses before use.
- Any loss or damage (incl. consequential damage) caused to the recipient of electronic data, by its direct or indirect use, is not the liability of the architect.
- Refer to hard copies for accuracy of electronic data.
- © Copyright reserved by the Architects.

REVISIONS

A	PRELIM DA ISSUE	28.02.17
B	PRELIM DA ISSUE	07.03.17
C	ADDITIONAL INFORMATION	27.04.17
D	PRELIMINARY SECTION 96	07.09.18
D	PRELIMINARY SECTION 96	26.09.18



WATERSHED
DESIGN
architecture
interiors
landscapes

Phone: 02 9977 1076
info@watersheddesign.com.au

CLIENT P. Whittard

PROJECT Section 96 to
Approved Pool
DA39/2017

ADDRESS 9 Cliff street,
Manly

TITLE West Elevation

JOB NO 18019 DRAWING NO

DRAWN PJ


CHECKED MK

SCALE 1:100

ISSUE

D

DA05

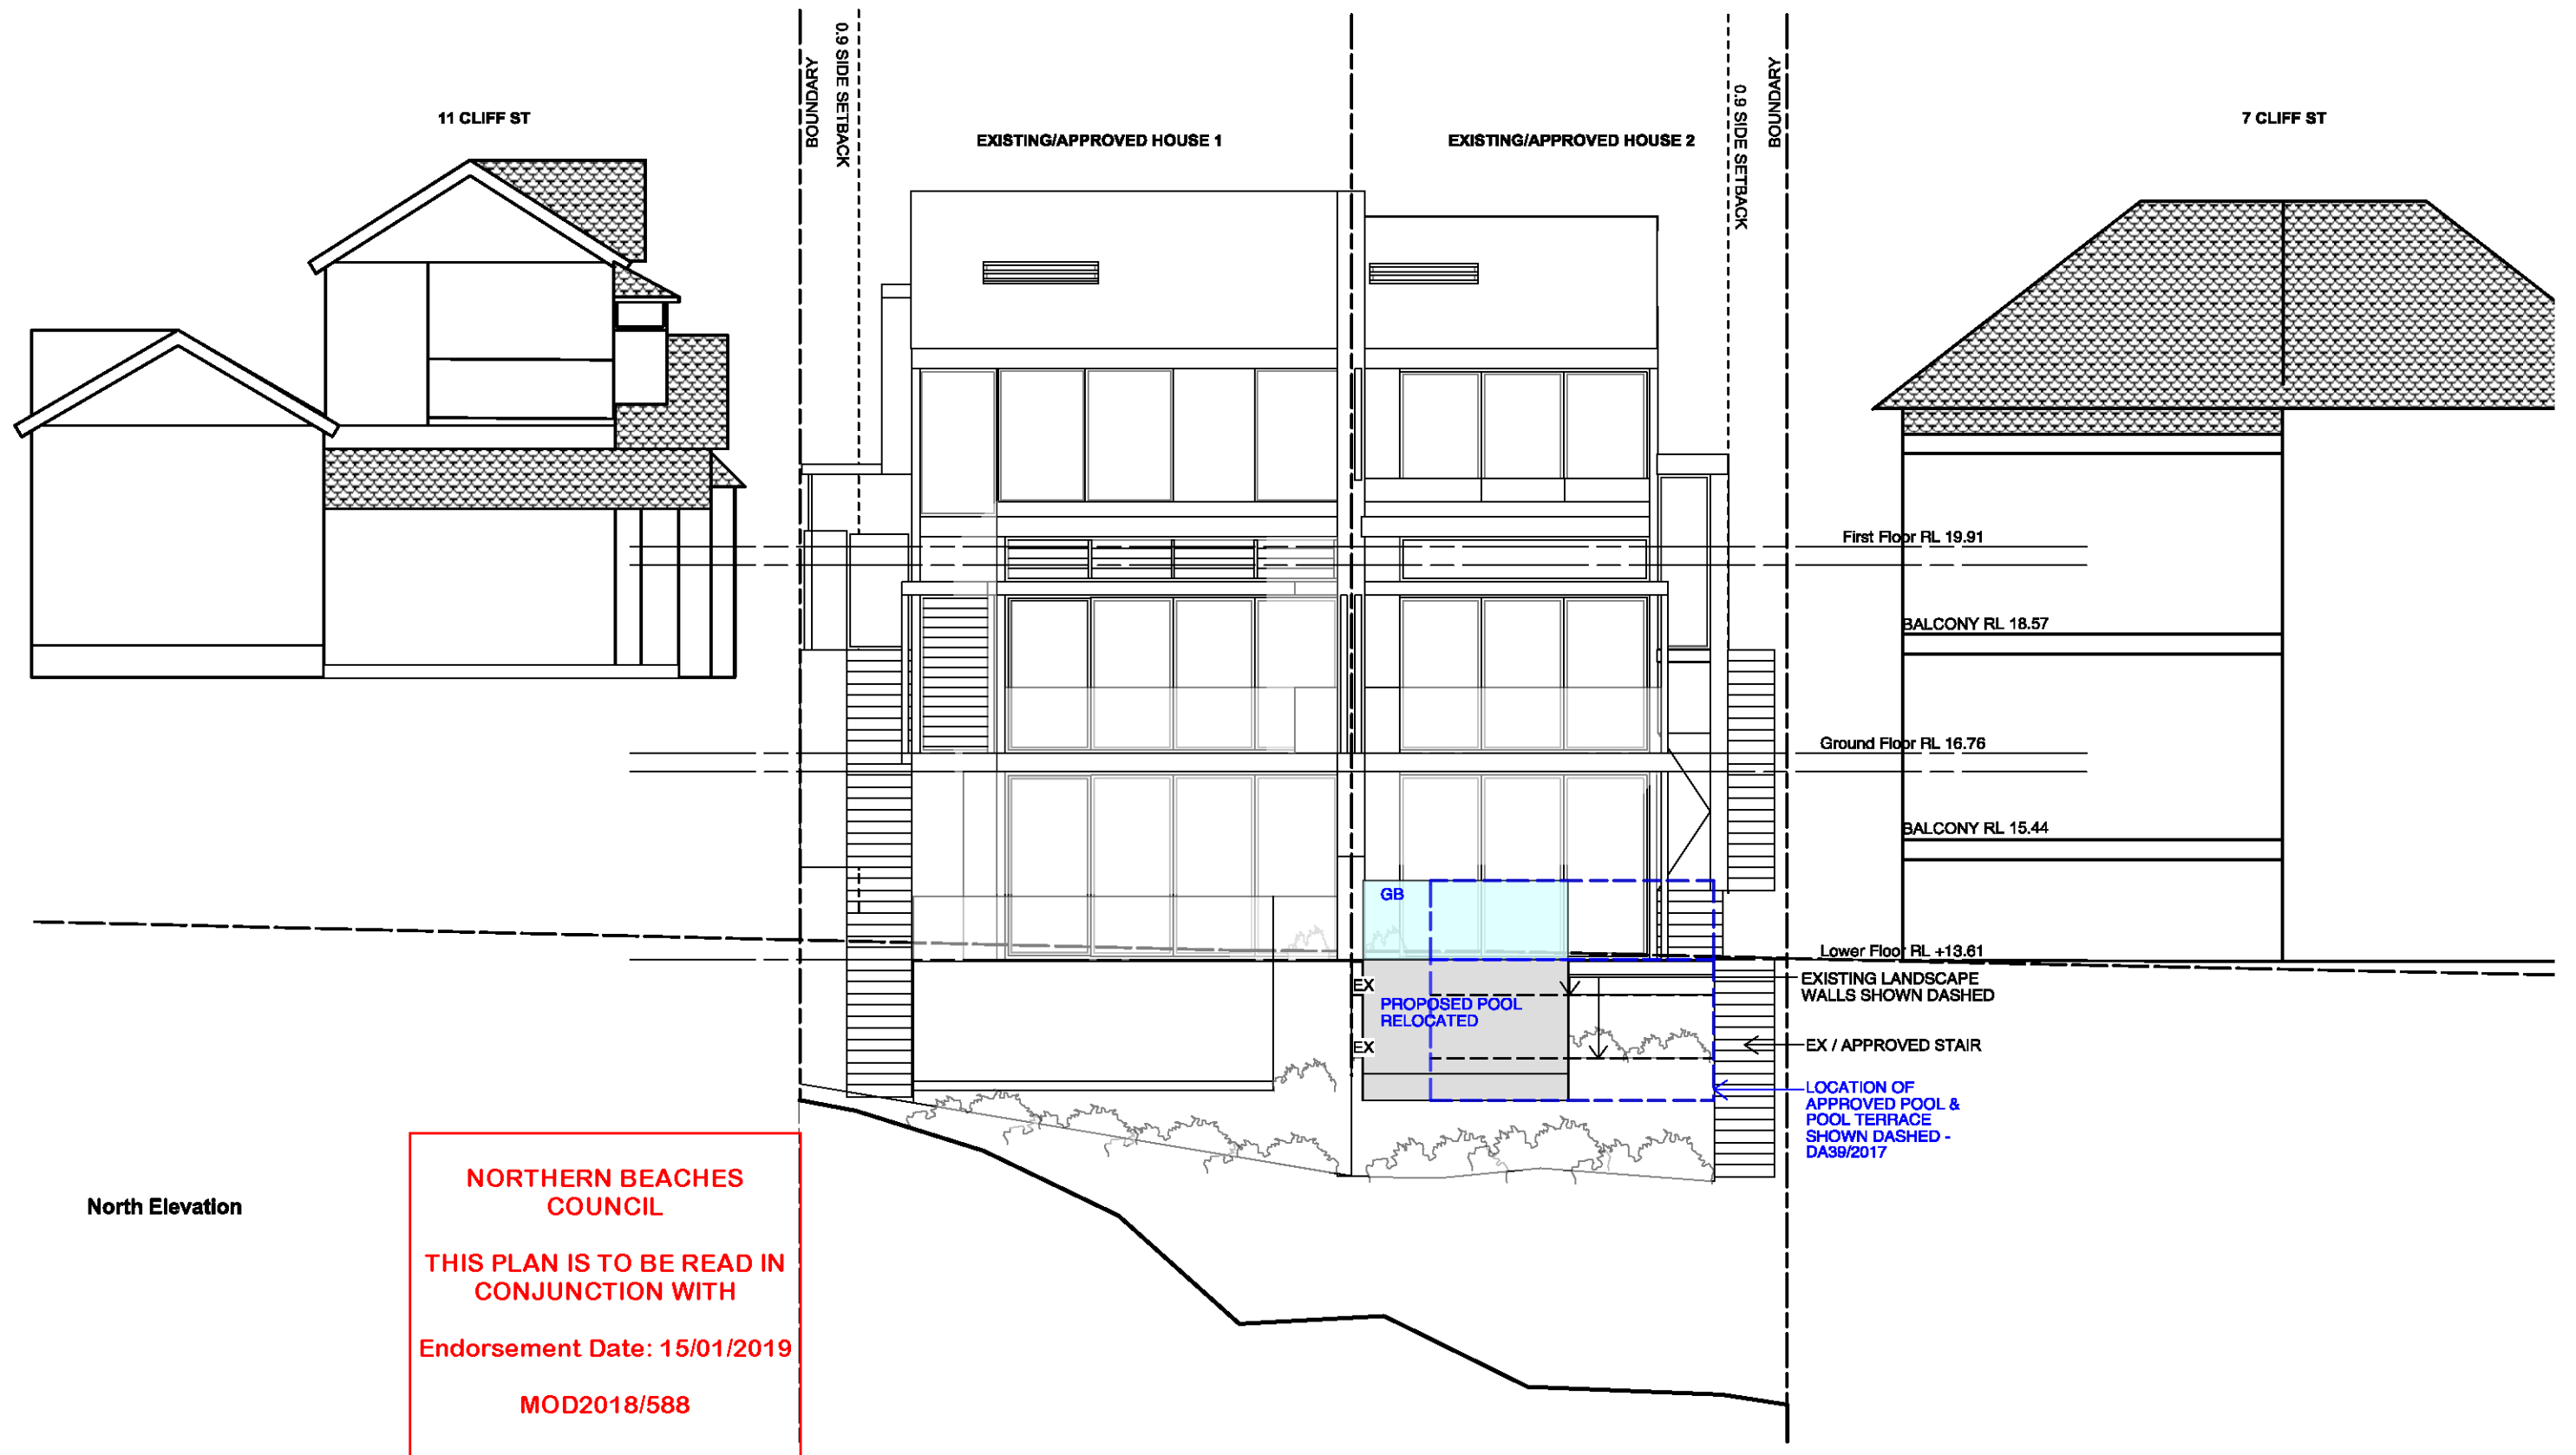

NOTES

- Any discrepancies to be brought to the Architect's attention.
- Use figure dimension in preference to scaling.
- Only scale under direction from Architect.
- Builder to examine site and verify conditions and dimensions.
- This drawing remains the property of the Architects.
- Client is granted conditional licence to use drawings.
- Transfer of the licence is prohibited.
- Architect reserves the right to terminate the licence.
- Reproduction of the drawing in whole or part is prohibited.
- Electronic data transfer should be scanned for viruses before use.
- Any loss or damage (incl. consequential damage) caused to the recipient of electronic data, by its direct or indirect use, is not the liability of the architect.
- Refer to hard copies for accuracy of electronic data.
- © Copyright reserved by the Architects.

REVISIONS

A	PRELIM DA ISSUE	28.02.17
B	PRELIM DA ISSUE	07.03.17
B	ADDITIONAL INFORMATION	27.04.17
C	PRELIMINARY SECTION 96	07.09.18
D	PRELIMINARY SECTION 96	26.09.18



**WATERSHED
DESIGN**
architecture
interiors
landscapes

Phone: 02 9977 1076
info@watersheddesign.com.au

CLIENT **P. Whittard**

PROJECT **Section 96 to
Approved Pool
DA39/2017**

ADDRESS **9 Cliff street,
Manly**

TITLE **North
Elevation**

JOB NO **18019** DRAWING NO
DRAWN **PJ** **DA06**
CHECKED **MK** ISSUE
SCALE **1:100** **D**