
## **HUMEL & CLARKE RESIDENCE**


88 BOWER STREET, MANLY NSW 2095

### **DEVELOPMENT APPLICATION SET**

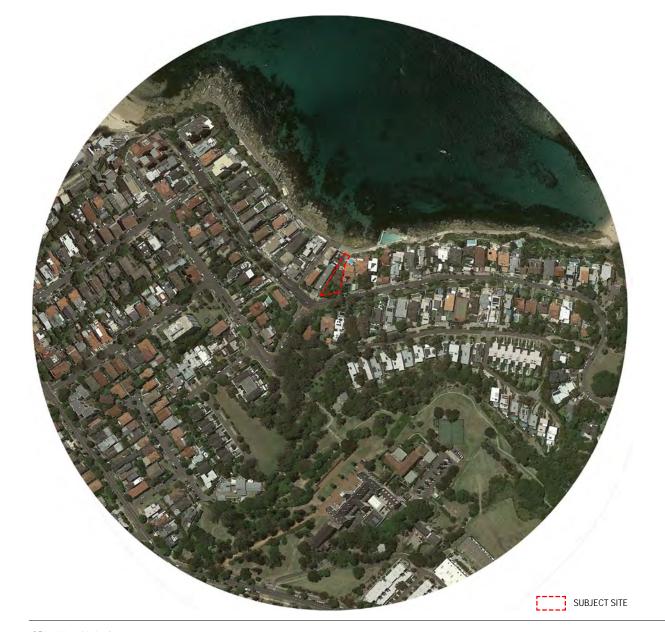

SHEET LIST - DA PLANS						
NUMBER	NAME	CURRENT REVISION	ISSUED			
DA-001	COVER SHEET, DRAWING LIST, SITE LOCATION PLAN	A	25.06.21			
DA-005	3D VIEW 1	A	25.06.21			
DA-006	3D VIEW 2	A	25.06.21			
DA-011	SITE PLAN	A	25.06.21			
DA-012	SITE ANALYSIS PLAN	A	25.06.21			
DA-019	EXISTING LOWER GROUND LEVEL	A	25.06.21			
DA-020	EXISTING PLAN GROUND LEVEL	A	25.06.21			
DA-021	EXISTING PLAN LEVEL 1	A	25.06.21			
DA-022	EXISTING ROOF LEVEL	A	25.06.21			
DA-030	DEMOLITION LOWER GROUND LEVEL	A	25.06.21			
DA-031	DEMOLITION GROUND FLOOR LEVEL	A	25.06.21			
DA-032	DEMOLITION LEVEL 1 PLAN	A	25.06.21			
DA-033	DEMOLITION ROOF LEVEL	A	25.06.21			
DA-099	FLOOR PLAN LOWER GROUND LEVEL	A	25.06.21			
DA-100	FLOOR PLAN GROUND LEVEL	A	25.06.21			
DA-101	FLOOR PLAN LEVEL 1	A	25.06.21			
DA-102	FLOOR PLAN ENTRY LEVEL	A	25.06.21			
DA-103	ROOF PLAN	A	25.06.21			
DA-201	ELEVATIONS SHEET 1	A	25.06.21			
DA-202	ELEVATIONS SHEET 2	A	25.06.21			
DA-301	SECTIONS SHEET 1	A	25.06.21			
DA-302	SECTIONS SHEET 2	A	25.06.21			
DA-401	SHADOW STUDY PLAN WINTER SOLSTICE	A	25.06.21			
DA-402	SHADOW STUDY PLAN WINTER SOLSTICE	A	25.06.21			
DA-431	SUN'S EYE VIEW SHEET 1	A	25.06.21			
DA-432	SUN'S EYE VIEW SHEET 2	A	25.06.21			
DA-499	SETBACK PLAN - LOWER GROUND LEVEL	A	25.06.21			
DA-500	SETBACK PLAN - GROUND LEVEL	A	25.06.21			
DA-501	SETBACK PLAN - LEVEL 1	A	25.06.21			
DA-502	SETBACK PLAN - ENTRY LEVEL	A	25.06.21			
DA-510	GROSS FLOOR AREA CALCULATIONS	A	25.06.21			
DA-511	FSR STUDY	A	25.06.21			
DA-521	EXCAVATION PLAN	A	25.06.21			
DA-531	OPEN SPACE & LANDSCAPE DIAGRAMS	A	25.06.21			

•	SITE AREA	LOT 1 = LOT 3 = <b>TOTAL =</b>	679.4m <sup>2</sup>		
	ZONE	E4 - ENVIRO	E4 - ENVIRONMENTAL LIVING		
	BUILDING HEIGHT CONTROL	MAXIMUM 8	MAXIMUM 8.5m		
•	FSR CONTROL LEC APPROVED*	0.45:1 0.58:1			
	PROPOSED (INCLUDING FLOOD PRONE AREA)	0.57:1			
	PROPOSED (EXCLUDING FLOOD PRONE AREA)	0.46:1			
•	OPEN SPACE AREA	MIN. 55% O = <b>404.8m</b> <sup>2</sup>	F SITE AREA		
	PROPOSED	= 415.1m <sup>2</sup>			
•	LANDSCAPE AREA	MIN. 35% O = <b>145.2m</b> <sup>2</sup>	F TOTAL OPEN SPACE		
	PROPOSED	= 229.8m <sup>2</sup>			
	ABOVE GROUND OPEN SPACE	MAX. OF TO = 104.2m <sup>2</sup>	OTAL OPEN SPACE		
	PROPOSED	= 71.7m <sup>2</sup>			
	*PREVIOUS APPROVED DA NUMBER : COMMENCED ON 14.07.14	216/2007			
	REF:DS MC/14.82959				

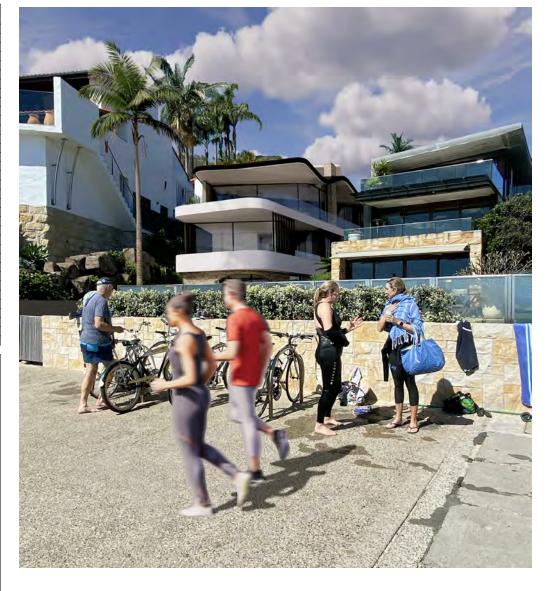



DEVELOPMENT **APPLICATION** 

NOT TO SCALE

BOWER STREET RESIDENCE

88 BOWER STREET

squillace

ARCHITECTS INTERIOR DESIGNERS

DA-001 A

BOW2010

COVER SHEET, DRAWING LIST, SITE



PERSPECTIVE OF EXISTING DWELLING FROM MARINE PARADE



PERSPECTIVE OF PROPOSED DWELLING FROM MARINE PARADE



STATUS
DEVELOPMENT
APPLICATION
Do not scale drawing Verify all dimension

A 25.06.21 ISSUE FOR DA

ISS DATE

PURPOSE OF ISSUE

NOTES

NOT TO SCALE

PROJECT
BOWER STREET RESIDENCE

88 BOWER STREET

# squillace

ARCHITECTS INTERIOR DESIGNERS

SYDNEY
1/80 Albion Street, Surry Hills NSW 2010
Ph: +61 2 8354 1300 | Fax: +61 2 8354 1311
ABN: 24 132 554 753

MELBOURNE Level 2, 333 Flinders Lane, Melbourne VIC 3000 Ph: +61 3 9629 4888 | Fax: +61 3 9649 7444 ABN: 34 137 620 538

NOMINATED ARCHITECT Vince Squillace Reg No. 6468 (NSW), 17219 (VIC), 3677 (QLD)

DA-005 A

25.06.21

BOW2010

DRAWING TITLE 3D VIEW 1



EXISTING VIEW - VIEW FROM GARDEN FACING NORTH EAST

PROPOSED VIEW - VIEW FROM GARDEN FACING NORTH EAST

STATUS
DEVELOPMENT
APPLICATION
Do not scale drawing Verify all dimension

A 25.06.21 ISSUE FOR DA

ISS DATE PURPOSE OF ISSUE NOTES NOT TO SCALE PROJECT
BOWER STREET RESIDENCE

88 BOWER STREET

squillace

ARCHITECTS INTERIOR DESIGNERS


NOMINATED ARCHITECT Vince Squillace Reg No. 6468 (NSW), 17219 (VIC), 3677 (QLD)

DA-006 A

BOW2010

DRAWING TITLE 3D VIEW 2

DATE **25.06.21** 

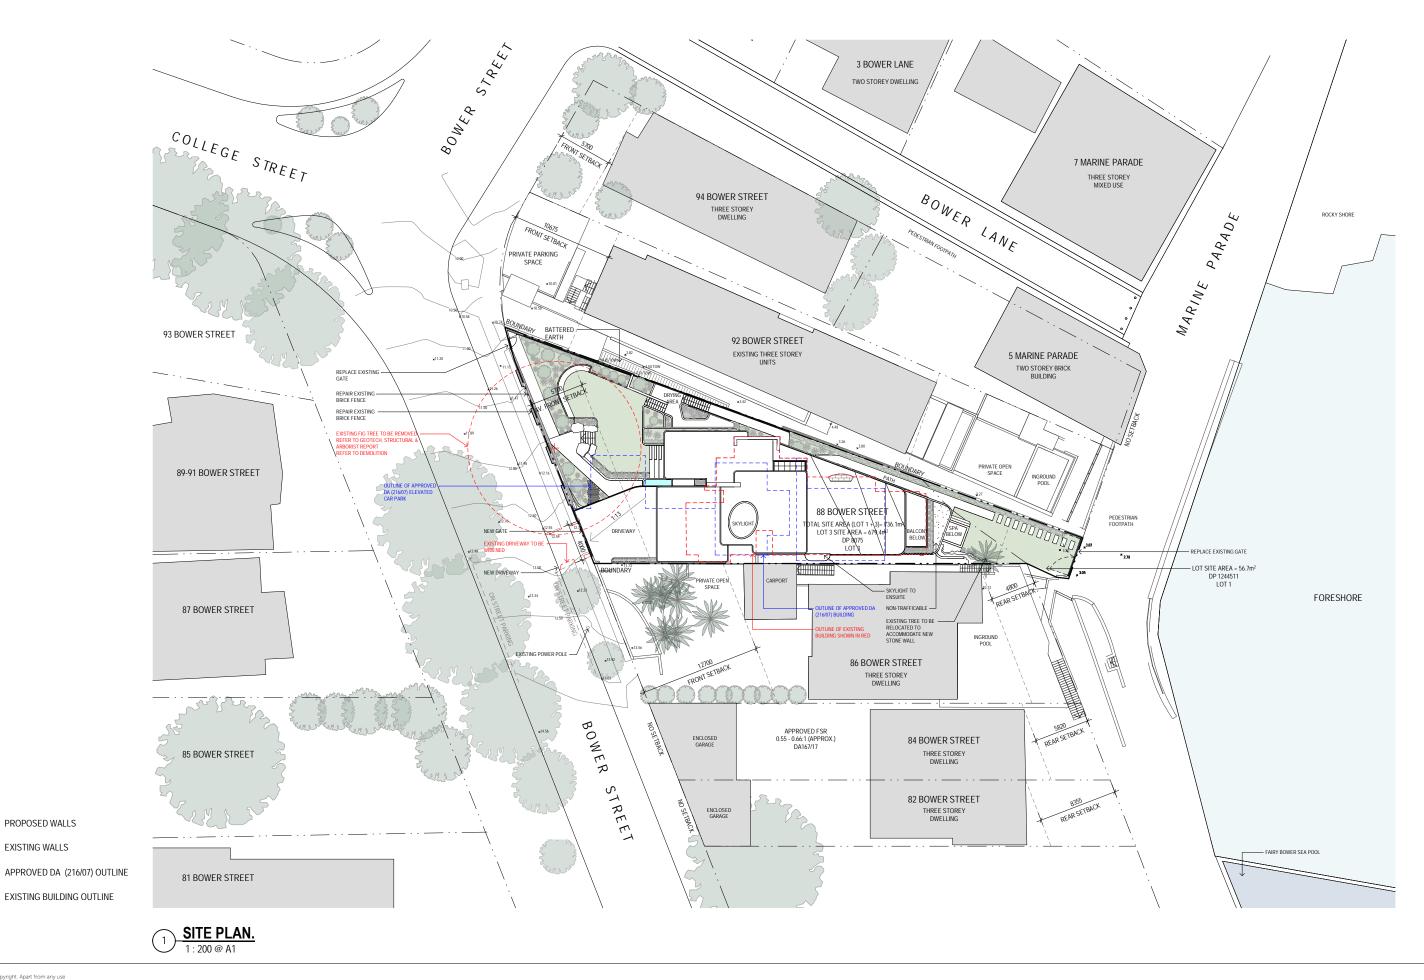

PROPOSED WALLS EXISTING WALLS

LEGEND

DEVELOPMENT **APPLICATION** 

ISS DATE

A 25.06.21 ISSUE FOR DA PURPOSE OF ISSUE BOWER STREET RESIDENCE 88 BOWER STREET

squillace

ARCHITECTS INTERIOR DESIGNERS **SYDNEY**1/80 Albion Street, Surry Hills NSW 2010
Ph: +61 2 8354 1300 | Fax: +61 2 8354 1311
ABN: 24 132 554 753

MELBOURNE

Level 2, 333 Flinders Lane, Melbourne VIC 3000 Ph: +613 9629 4888 | Fax: +613 9649 7444


ABN: 34 137 620 538 NOMINATED ARCHITECT Vince Squillace Reg No. 6468 (NSW), 17219 (VIC), 3677 (QLD) DA-011 A

DRAWING TITLE SITE PLAN

DRAWN BY CHECKED BY SCALE

indicated@ A1

25.06.21

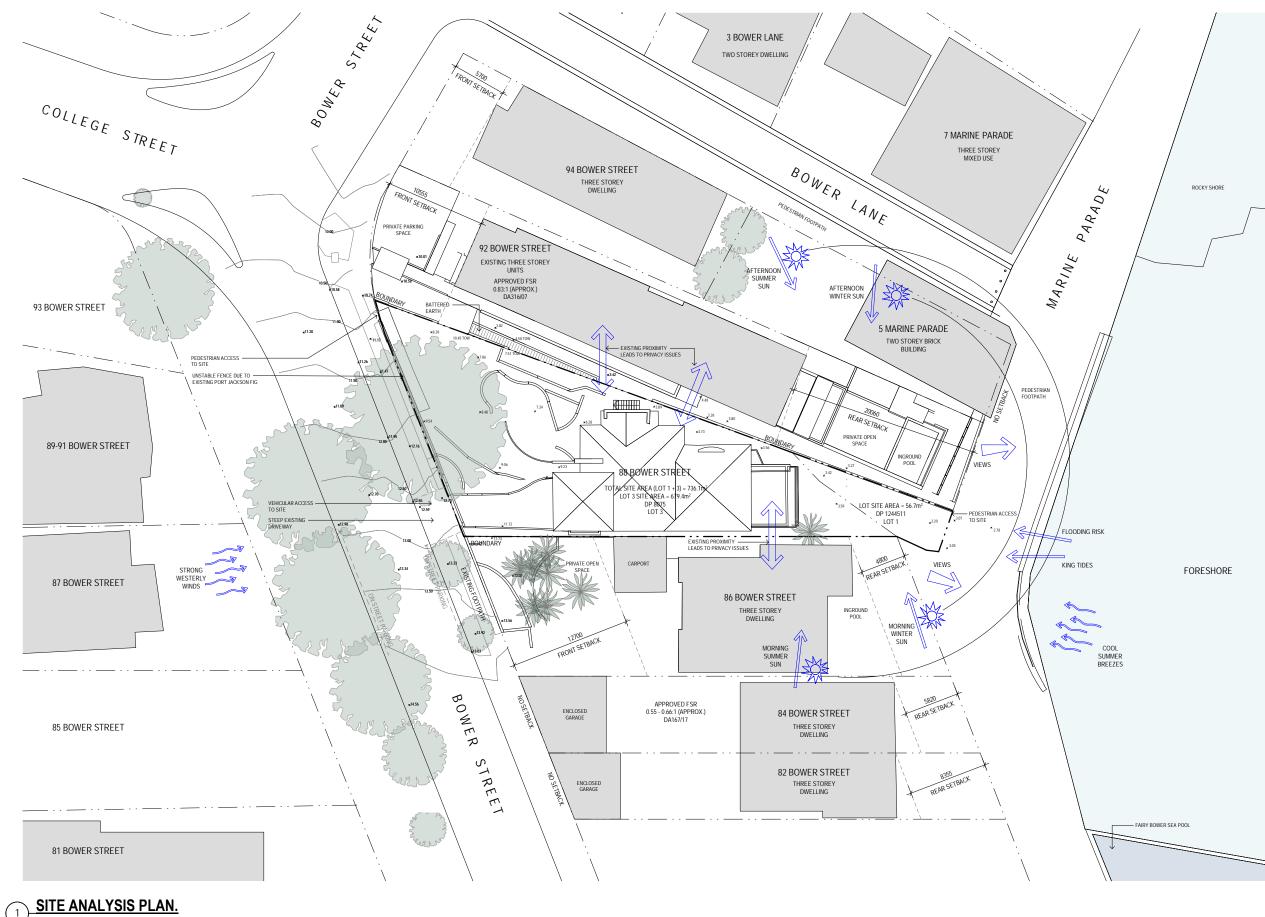

SITE ANALYSIS PLAN.
1: 200 @ A1

A 25.06.21 ISSUE FOR DA

ISS DATE



DEVELOPMENT **APPLICATION** 

PURPOSE OF ISSUE

BOWER STREET RESIDENCE 88 BOWER STREET

squillace

ARCHITECTS INTERIOR DESIGNERS **SYDNEY**1/80 Albion Street, Surry Hills NSW 2010
Ph: +61 2 8354 1300 | Fax: +61 2 8354 1311
ABN: 24 132 554 753


MELBOURNE

Level 2, 333 Flinders Lane, Melbourne VIC 3000 Ph: +613 9629 4888 | Fax: +613 9649 7444

ABN: 34 137 620 538 NOMINATED ARCHITECT Vince Squillace Reg No. 6468 (NSW), 17219 (VIC), 3677 (QLD) DA-012 A

SITE ANALYSIS PLAN

25.06.21

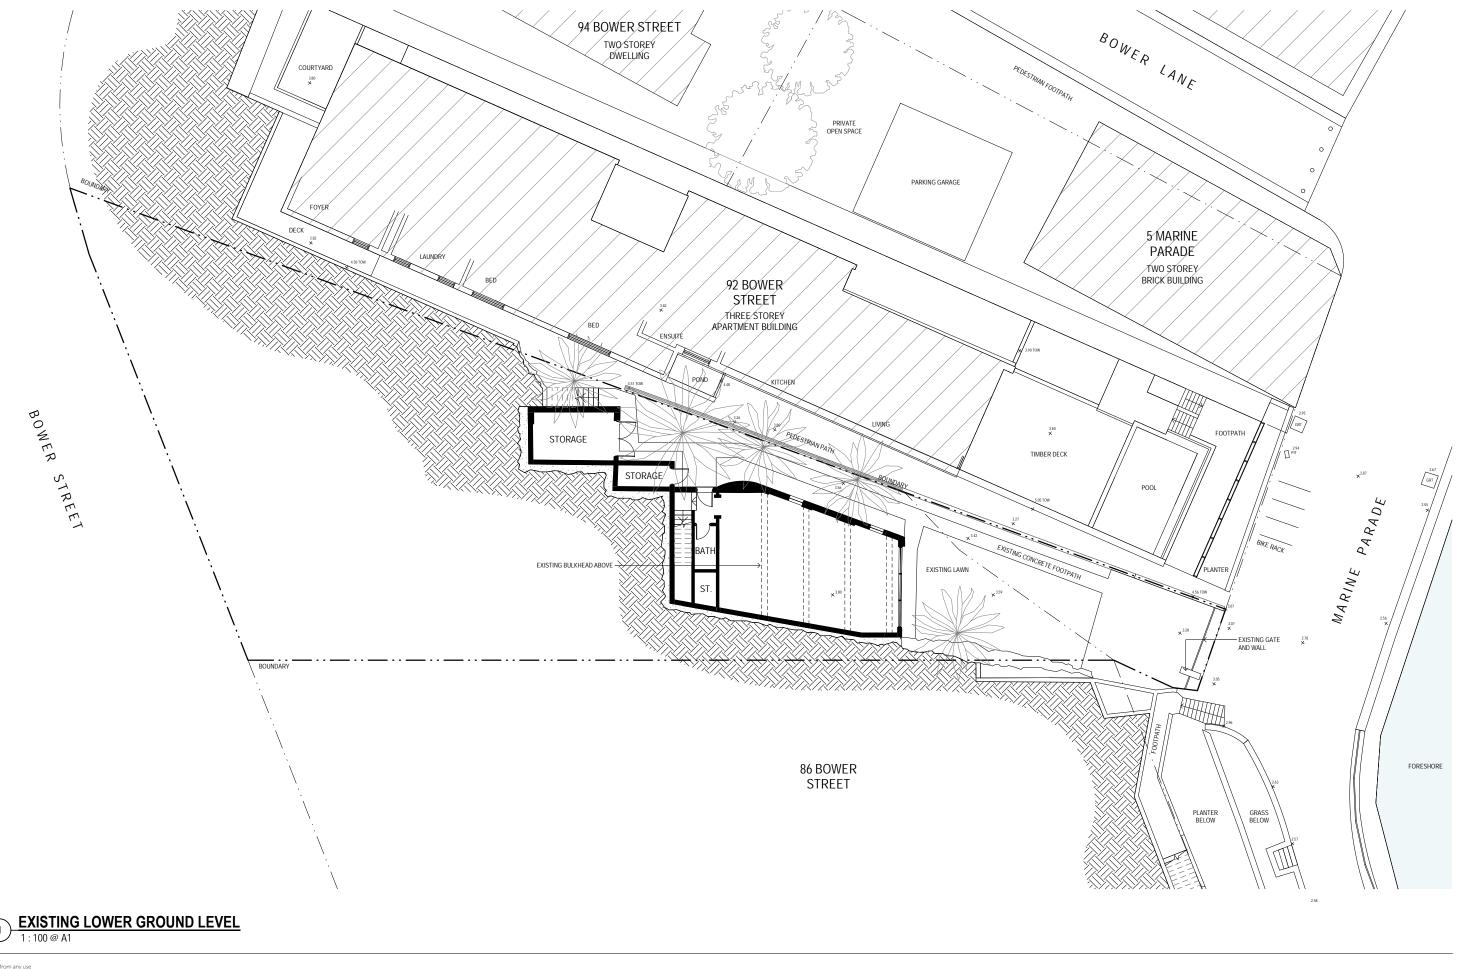

A 25.06.21 ISSUE FOR DA

ISS DATE

PURPOSE OF ISSUE

NOTES 1:200 @ A3

BOWER STREET RESIDENCE 88 BOWER STREET

squillace ARCHITECTS

INTERIOR DESIGNERS


**SYDNEY**1/80 Albion Street, Surry Hills NSW 2010
Ph: +61 2 8354 1300 | Fax: +61 2 8354 1311
ABN: 24 132 554 753

MELBOURNE Level 2, 333 Flinders Lane, Melbourne VIC 3000 Ph: +61 3 9629 4888 | Fax: +61 3 9649 7444 ABN: 34 137 620 538 NOMINATED ARCHITECT Vince Squillace Reg No. 6468 (NSW), 17219 (VIC), 3677 (QLD)

DA-019 A

1:100@ A1 1:200@A3 25.06.21 DRAWING TITLE
EXISTING LOWER GROUND LEVEL



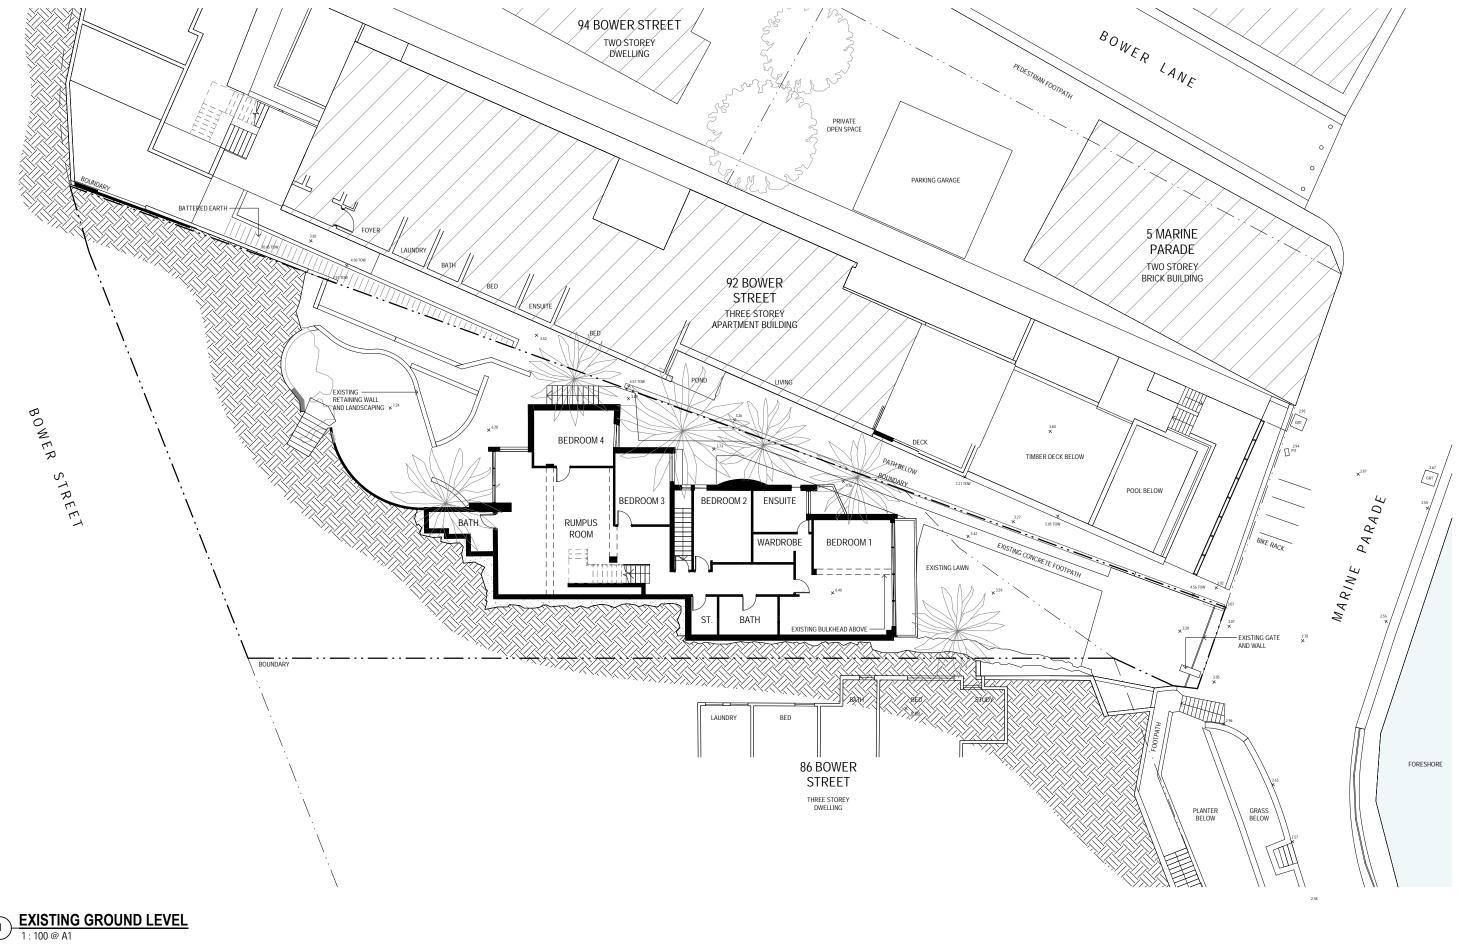

A 25.06.21 ISSUE FOR DA

PURPOSE OF ISSUE

ISS DATE

NOTES 1:200 @ A3

BOWER STREET RESIDENCE 88 BOWER STREET

squillace


ARCHITECTS INTERIOR DESIGNERS **SYDNEY**1/80 Albion Street, Surry Hills NSW 2010
Ph: +61 2 8354 1300 | Fax: +61 2 8354 1311
ABN: 24 132 554 753

MELBOURNE Level 2, 333 Flinders Lane, Melbourne VIC 3000 Ph: +61 3 9629 4888 | Fax: +61 3 9649 7444

ABN: 34 137 620 538 NOMINATED ARCHITECT Vince Squillace Reg No. 6468 (NSW), 17219 (VIC), 3677 (QLD) DA-020 A

1:100@ A1 1:200@A3 DRAWING TITLE
EXISTING PLAN GROUND LEVEL



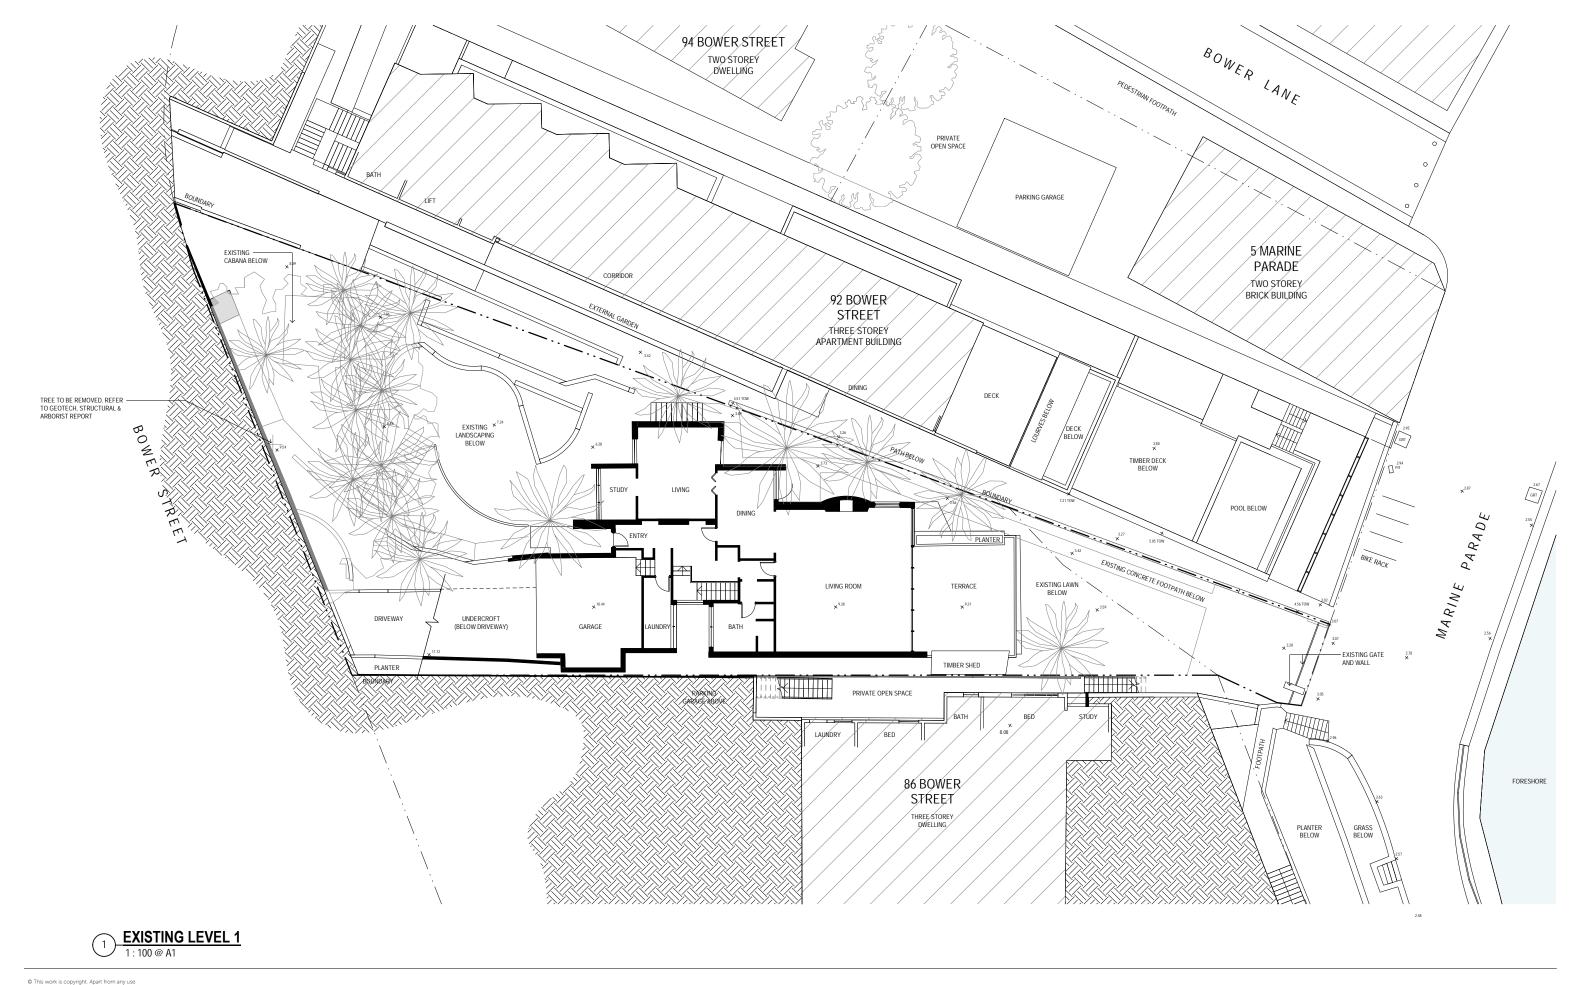

A 25.06.21 ISSUE FOR DA

PURPOSE OF ISSUE

ISS DATE

NOTES 1:200 @ A3

BOWER STREET RESIDENCE 88 BOWER STREET

squillace ARCHITECTS

INTERIOR DESIGNERS

**SYDNEY**1/80 Albion Street, Surry Hills NSW 2010
Ph: +61 2 8354 1300 | Fax: +61 2 8354 1311
ABN: 24 132 554 753

MELBOURNE Level 2, 333 Flinders Lane, Melbourne VIC 3000 Ph: +61 3 9629 4888 | Fax: +61 3 9649 7444 ABN: 34 137 620 538


NOMINATED ARCHITECT Vince Squillace Reg No. 6468 (NSW), 17219 (VIC), 3677 (QLD)

DRAWING TITLE
EXISTING PLAN LEVEL 1

DA-021 A

1:100@ A1 1:200@A3

25.06.21

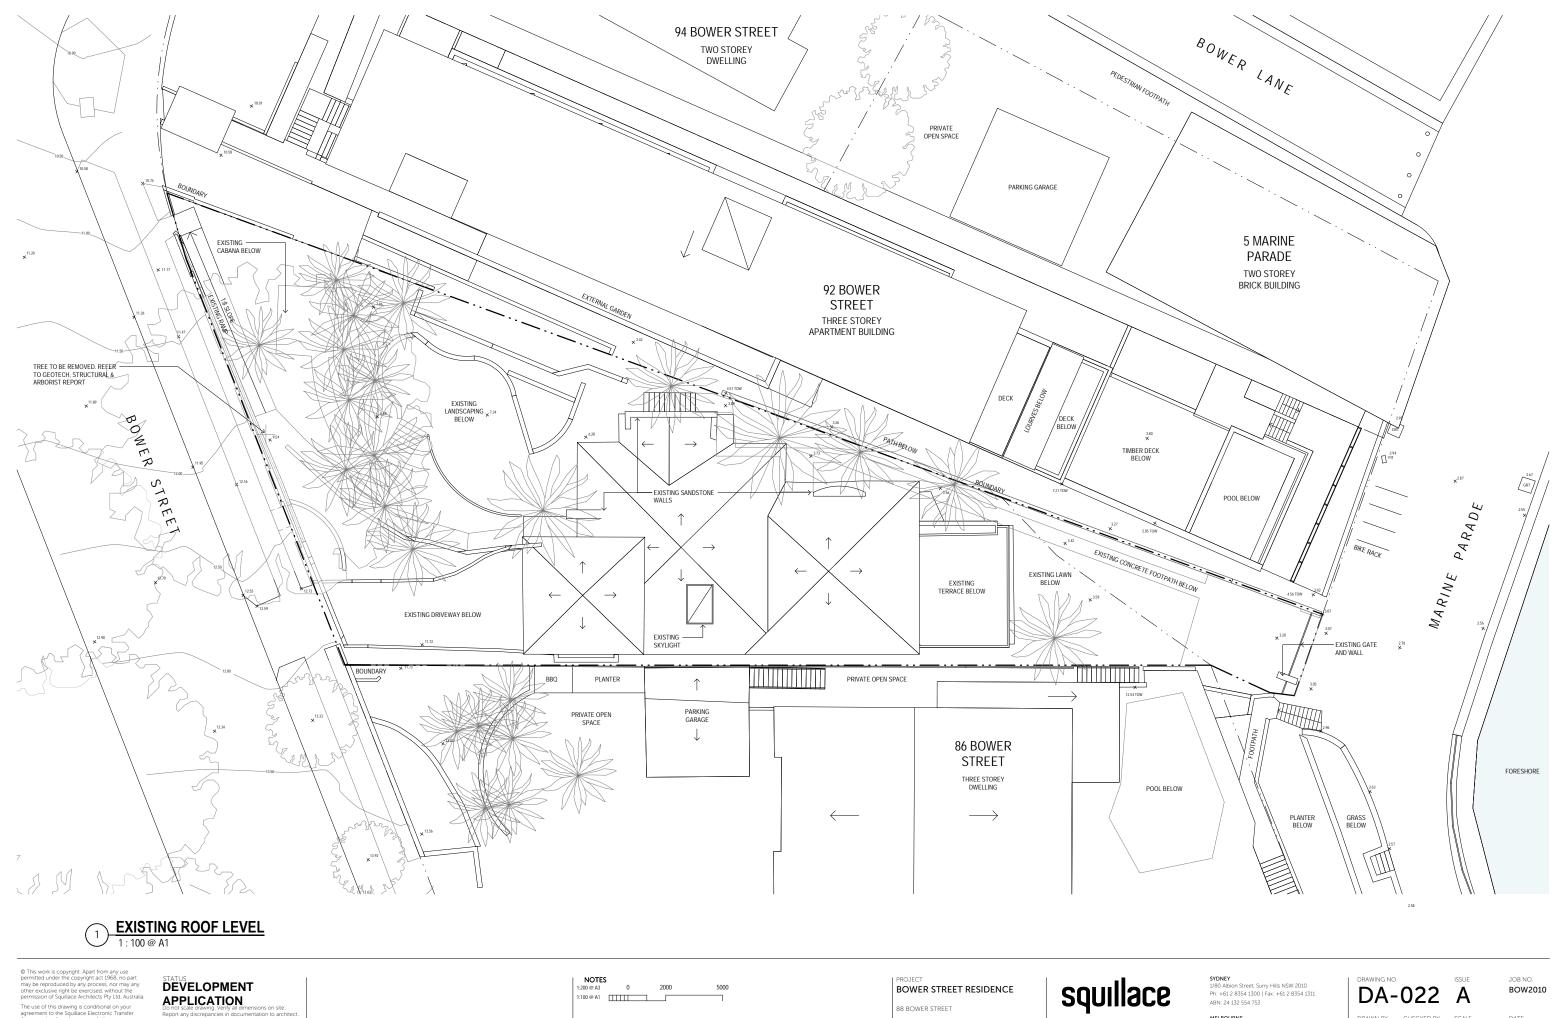

**APPLICATION** 

A 25.06.21 ISSUE FOR DA

ISS DATE

PURPOSE OF ISSUE

88 BOWER STREET


ARCHITECTS INTERIOR DESIGNERS


MELBOURNE Level 2, 333 Flinders Lane, Melbourne VIC 3000 Ph: +61 3 9629 4888 | Fax: +61 3 9649 7444 ABN: 34 137 620 538

NOMINATED ARCHITECT Vince Squillace Reg No. 6468 (NSW), 17219 (VIC), 3677 (QLD)

DRAWING TITLE
EXISTING ROOF LEVEL

1:100@ A1 25.06.21 1:200@A3

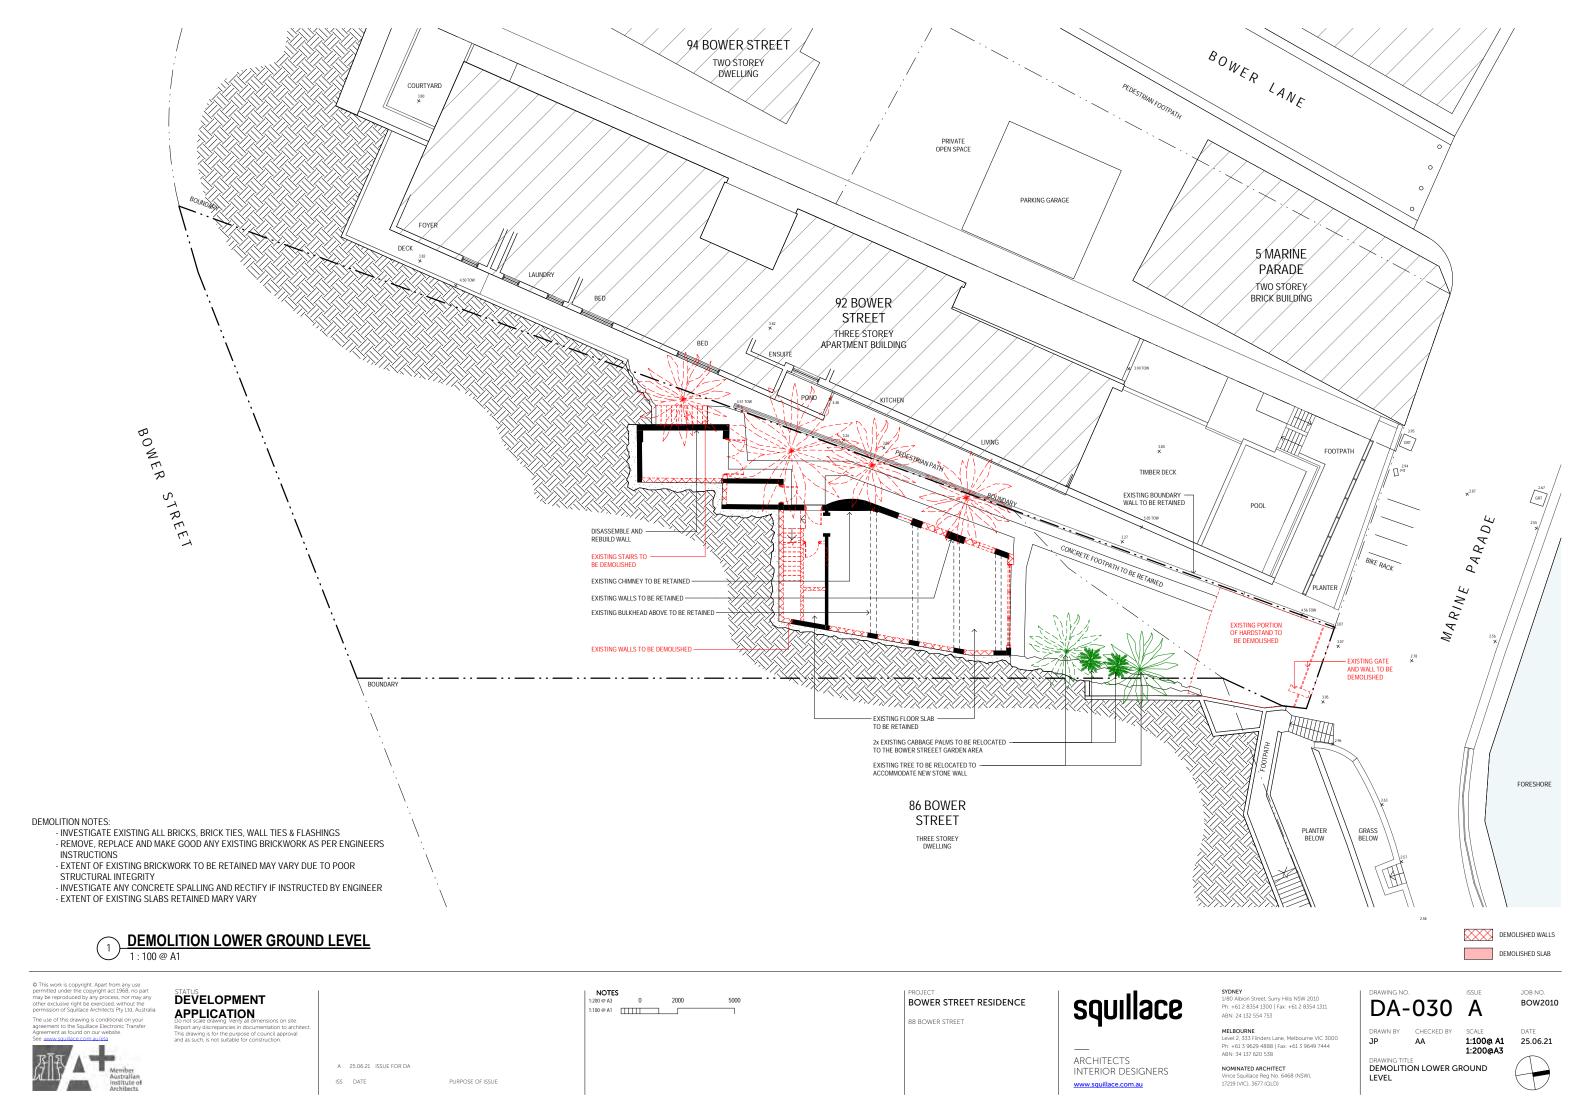

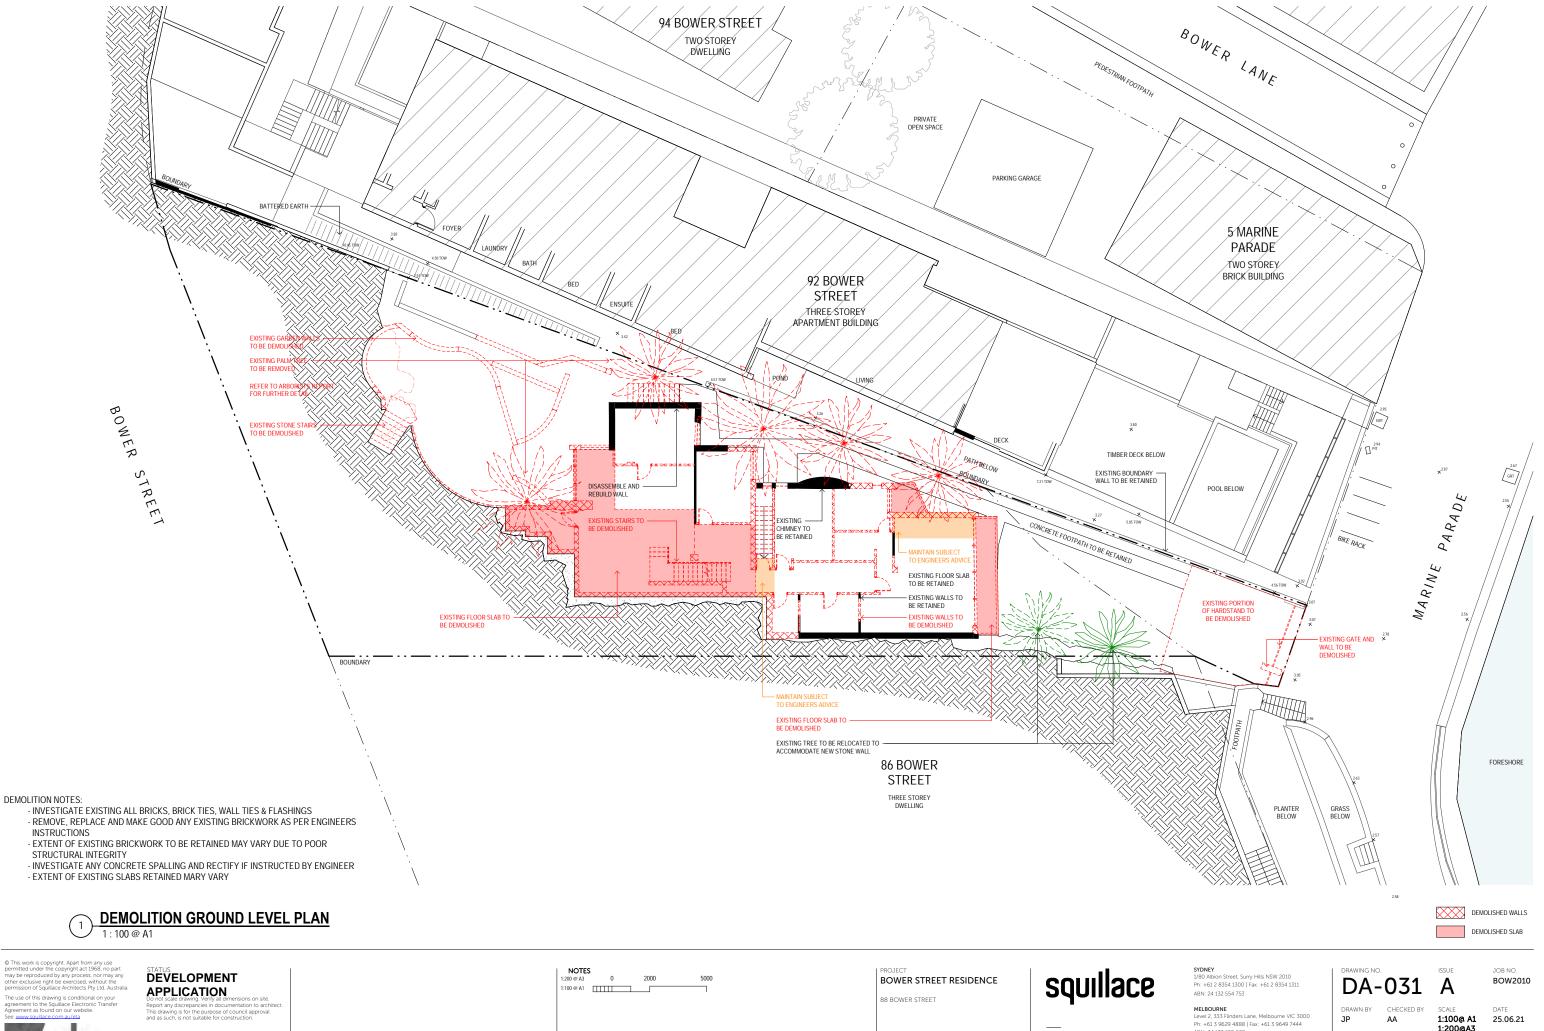


A 25.06.21 ISSUE FOR DA

PURPOSE OF ISSUE

ISS DATE

ARCHITECTS INTERIOR DESIGNERS ABN: 34 137 620 538 NOMINATED ARCHITECT Vince Squillace Reg No. 6468 (NSW), 17219 (VIC), 3677 (QLD) 1:100@ A1 1:200@A3

DEMOLITION GROUND FLOOR

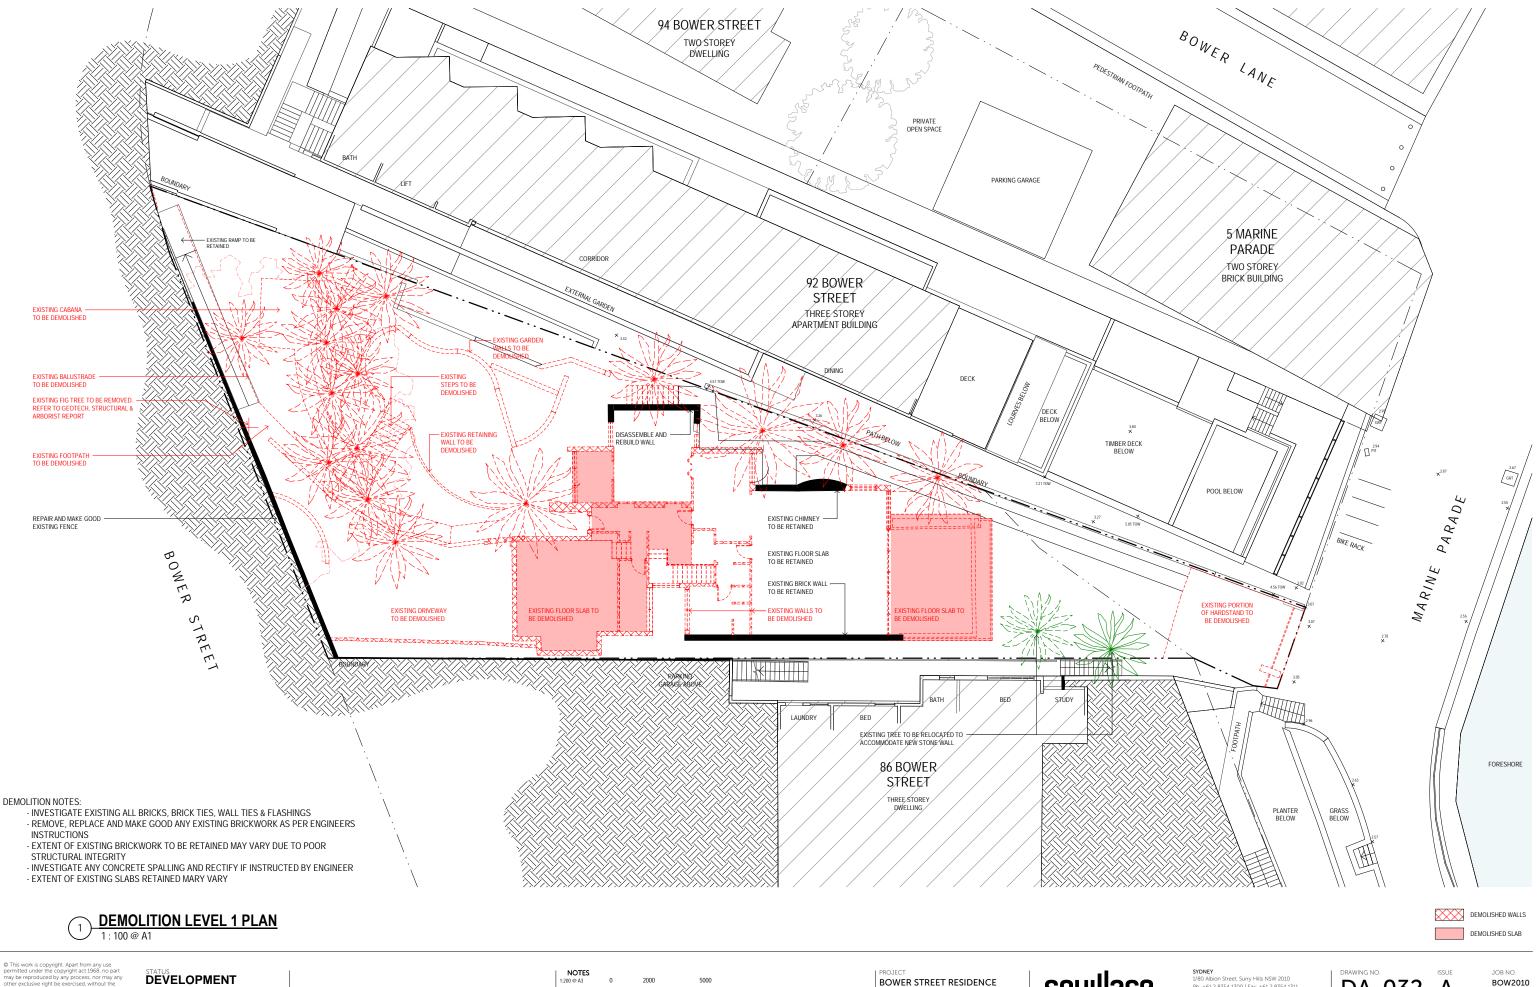



A 25.06.21 ISSUE FOR DA

PURPOSE OF ISSUE

ISS DATE

BOWER STREET RESIDENCE B8 BOWER STREET

squillace

INTERIOR DESIGNERS

ARCHITECTS

MELBOURNE Level 2, 333 Flinders Lane, Melbourne VIC 3000 Ph: +61 3 9629 4888 | Fax: +61 3 9649 7444 ABN: 34 137 620 538

**SYDNEY**1/80 Albion Street, Surry Hills NSW 2010
Ph: +61 2 8354 1300 | Fax: +61 2 8354 1311
ABN: 24 132 554 753


NOMINATED ARCHITECT Vince Squillace Reg No. 6468 (NSW), 17219 (VIC), 3677 (QLD)


DA-032 A

1:100@ A1 1:200@A3

DEMOLITION LEVEL 1 PLAN

25.06.21

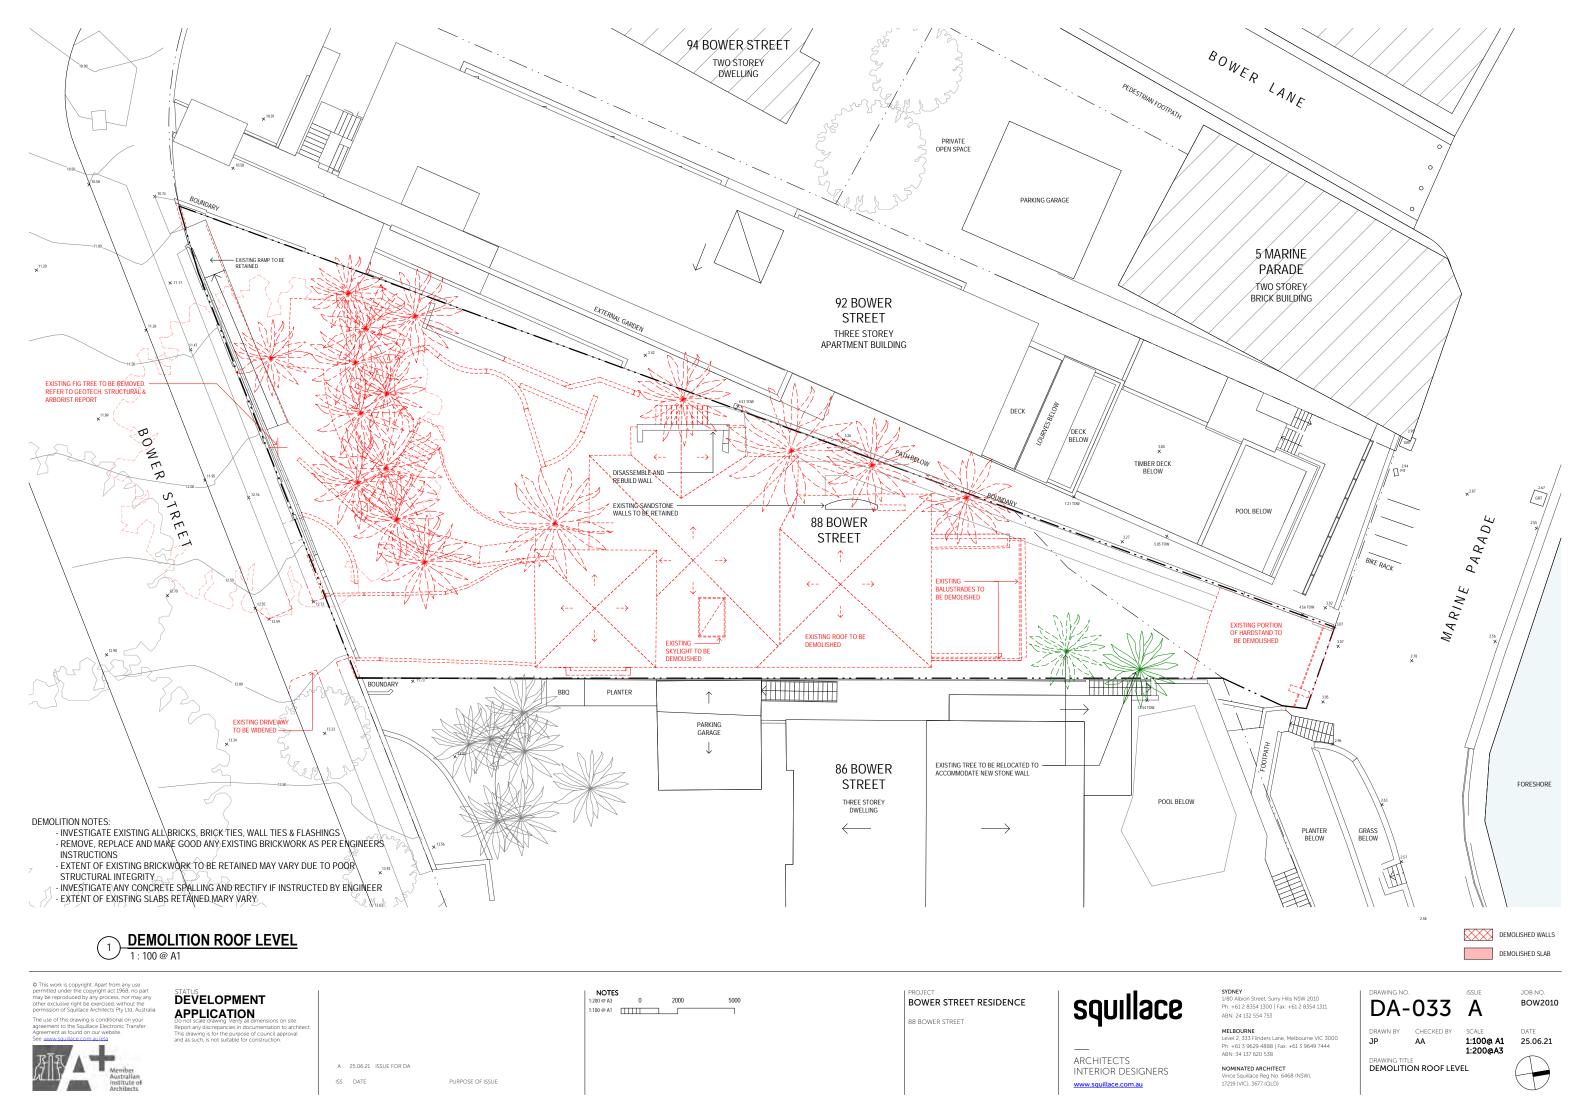

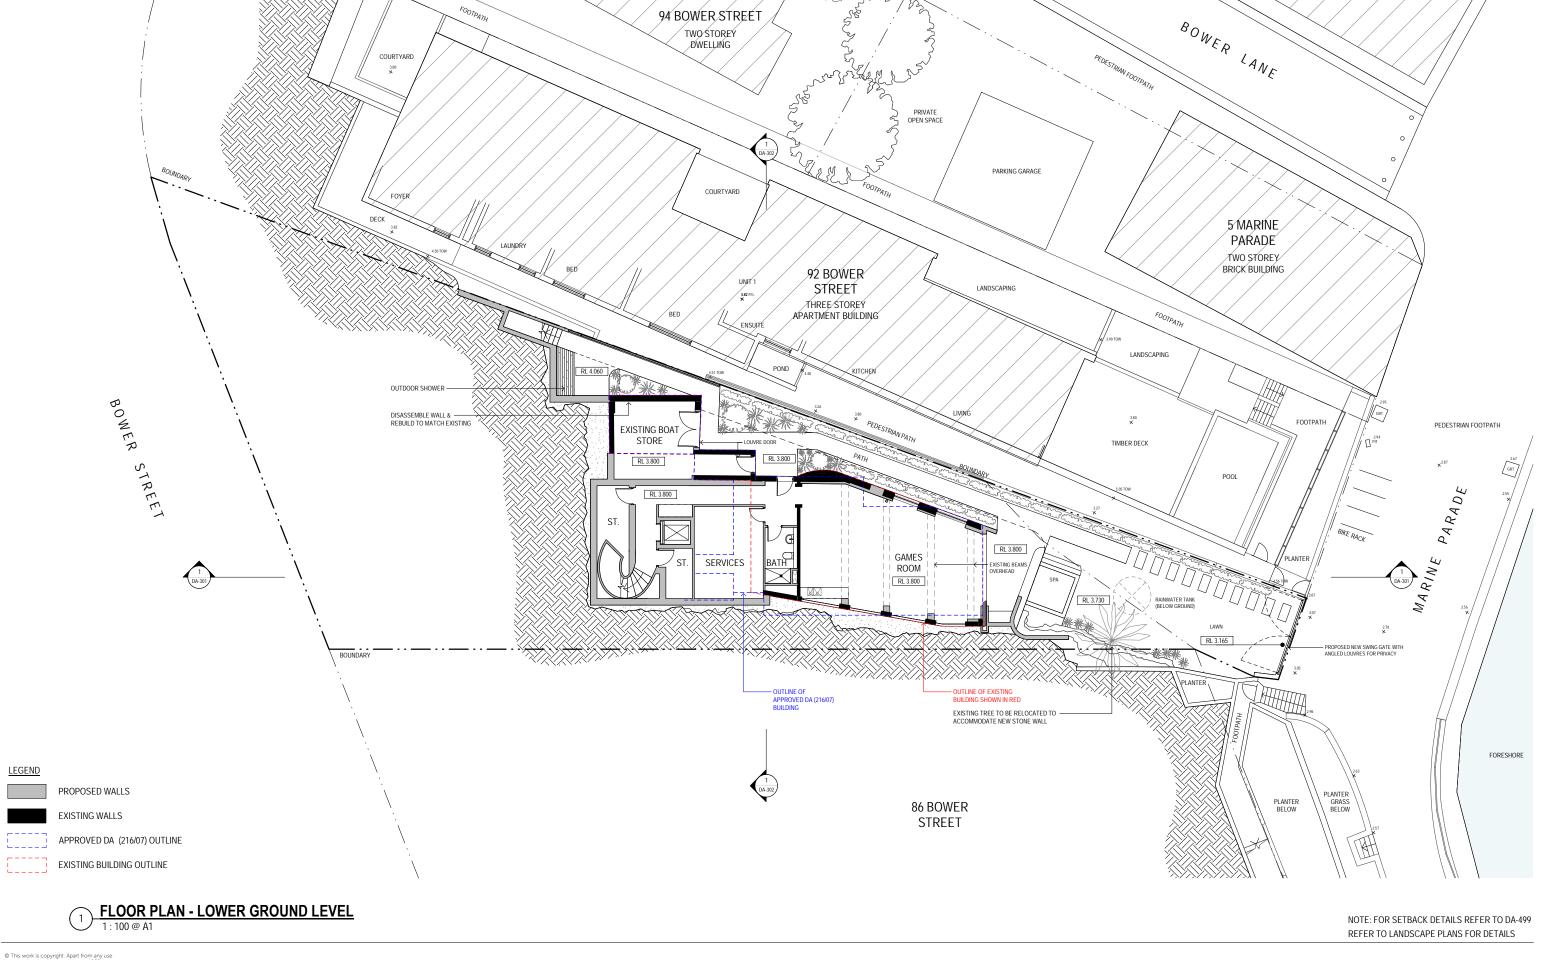

A 25.06.21 ISSUE FOR DA

PURPOSE OF ISSUE

ISS DATE

NOTES 1:200 @ A3

BOWER STREET RESIDENCE 88 BOWER STREET

squillace

ARCHITECTS INTERIOR DESIGNERS **SYDNEY**1/80 Albion Street, Surry Hills NSW 2010
Ph: +61 2 8354 1300 | Fax: +61 2 8354 1311
ABN: 24 132 554 753


MELBOURNE Level 2, 333 Flinders Lane, Melbourne VIC 3000 Ph: +61 3 9629 4888 | Fax: +61 3 9649 7444

ABN: 34 137 620 538 NOMINATED ARCHITECT Vince Squillace Reg No. 6468 (NSW), 17219 (VIC), 3677 (QLD) DA-099 A

1:100@ A1

1:200@A3 FLOOR PLAN LOWER GROUND



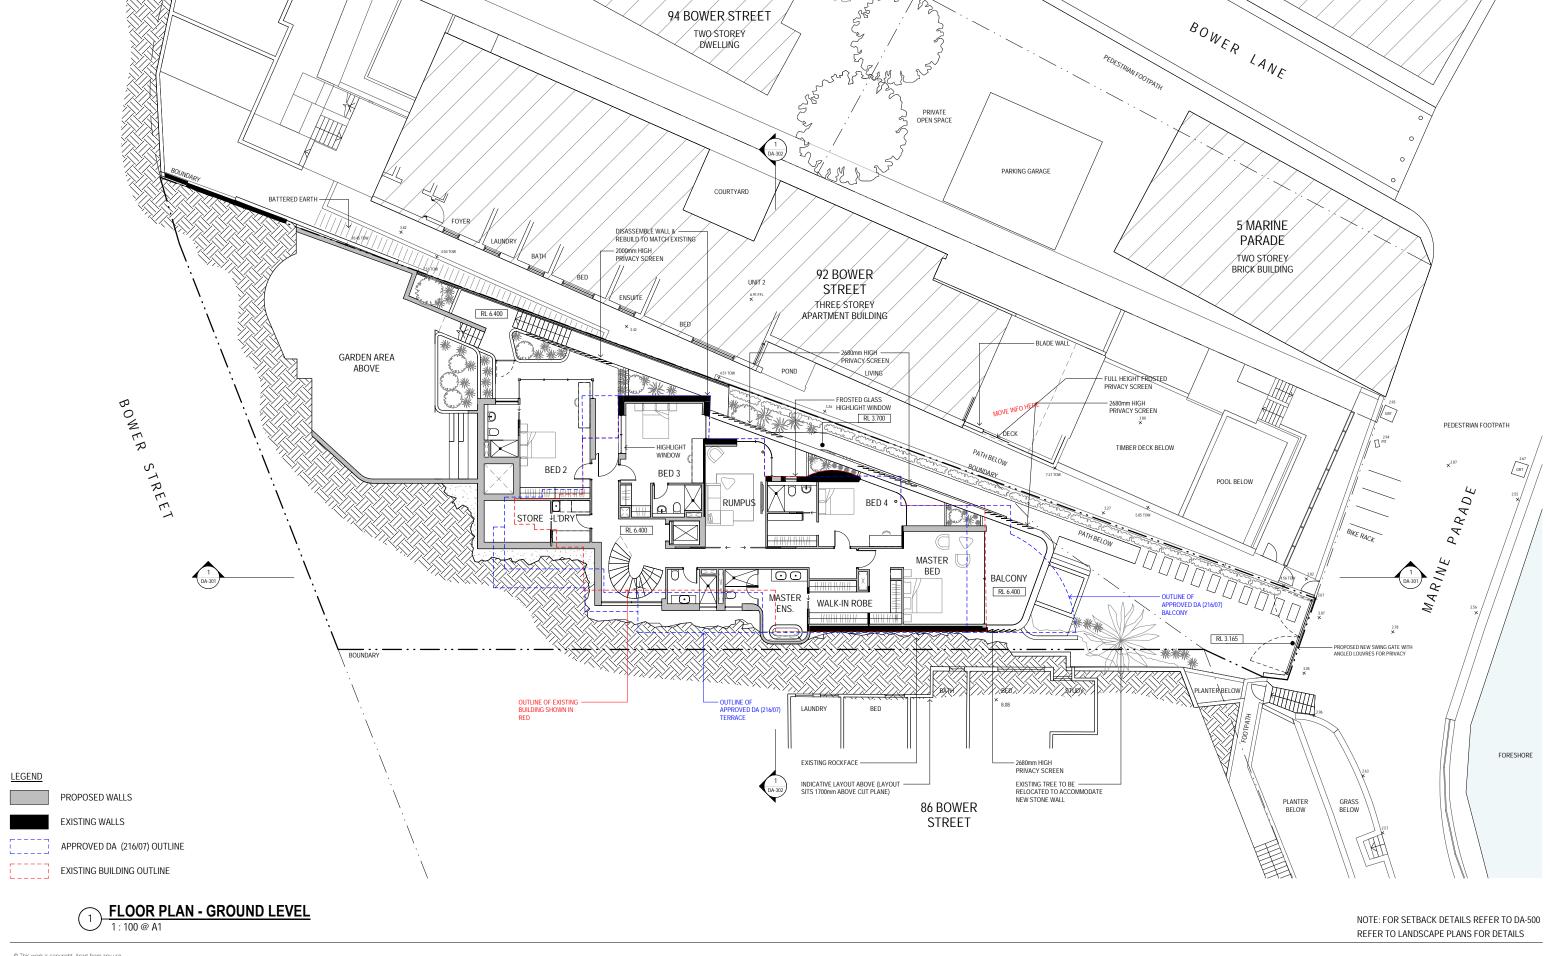

A 25.06.21 ISSUE FOR DA

PURPOSE OF ISSUE

ISS DATE

NOTES 1:200 @ A3

BOWER STREET RESIDENCE 88 BOWER STREET

squillace

ARCHITECTS INTERIOR DESIGNERS **SYDNEY**1/80 Albion Street, Surry Hills NSW 2010
Ph: +61 2 8354 1300 | Fax: +61 2 8354 1311
ABN: 24 132 554 753


MELBOURNE Level 2, 333 Flinders Lane, Melbourne VIC 3000 Ph: +61.3 9629 4888 | Fax: +61.3 9649 7444

ABN: 34 137 620 538 NOMINATED ARCHITECT Vince Squillace Reg No. 6468 (NSW), 17219 (VIC), 3677 (QLD) DA-100 A

1:100@ A1

FLOOR PLAN GROUND LEVEL



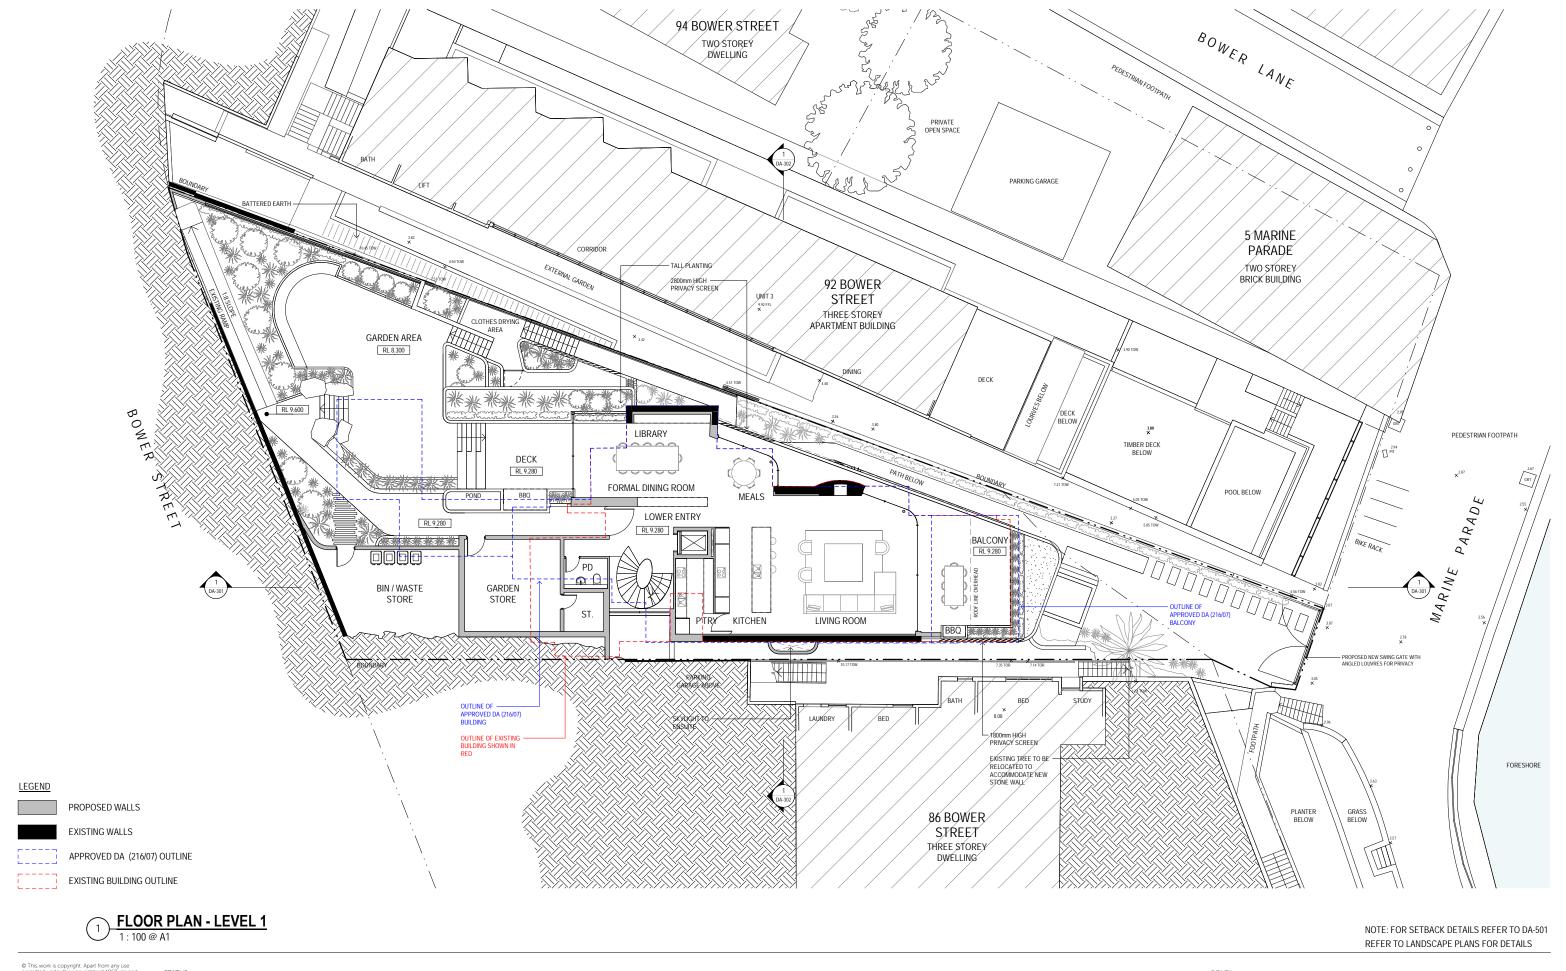

A 25.06.21 ISSUE FOR DA

PURPOSE OF ISSUE

ISS DATE

NOTES 1:200 @ A3

BOWER STREET RESIDENCE 88 BOWER STREET

squillace

ARCHITECTS INTERIOR DESIGNERS **SYDNEY**1/80 Albion Street, Surry Hills NSW 2010
Ph: +61 2 8354 1300 | Fax: +61 2 8354 1311
ABN: 24 132 554 753 MELBOURNE

NOMINATED ARCHITECT Vince Squillace Reg No. 6468 (NSW), 17219 (VIC), 3677 (QLD)


Level 2, 333 Flinders Lane, Melbourne VIC 3000 Ph: +61.3 9629 4888 | Fax: +61.3 9649 7444 ABN: 34 137 620 538

FLOOR PLAN LEVEL 1

DA-101 A

1:100@ A1 1:200@A3

25.06.21

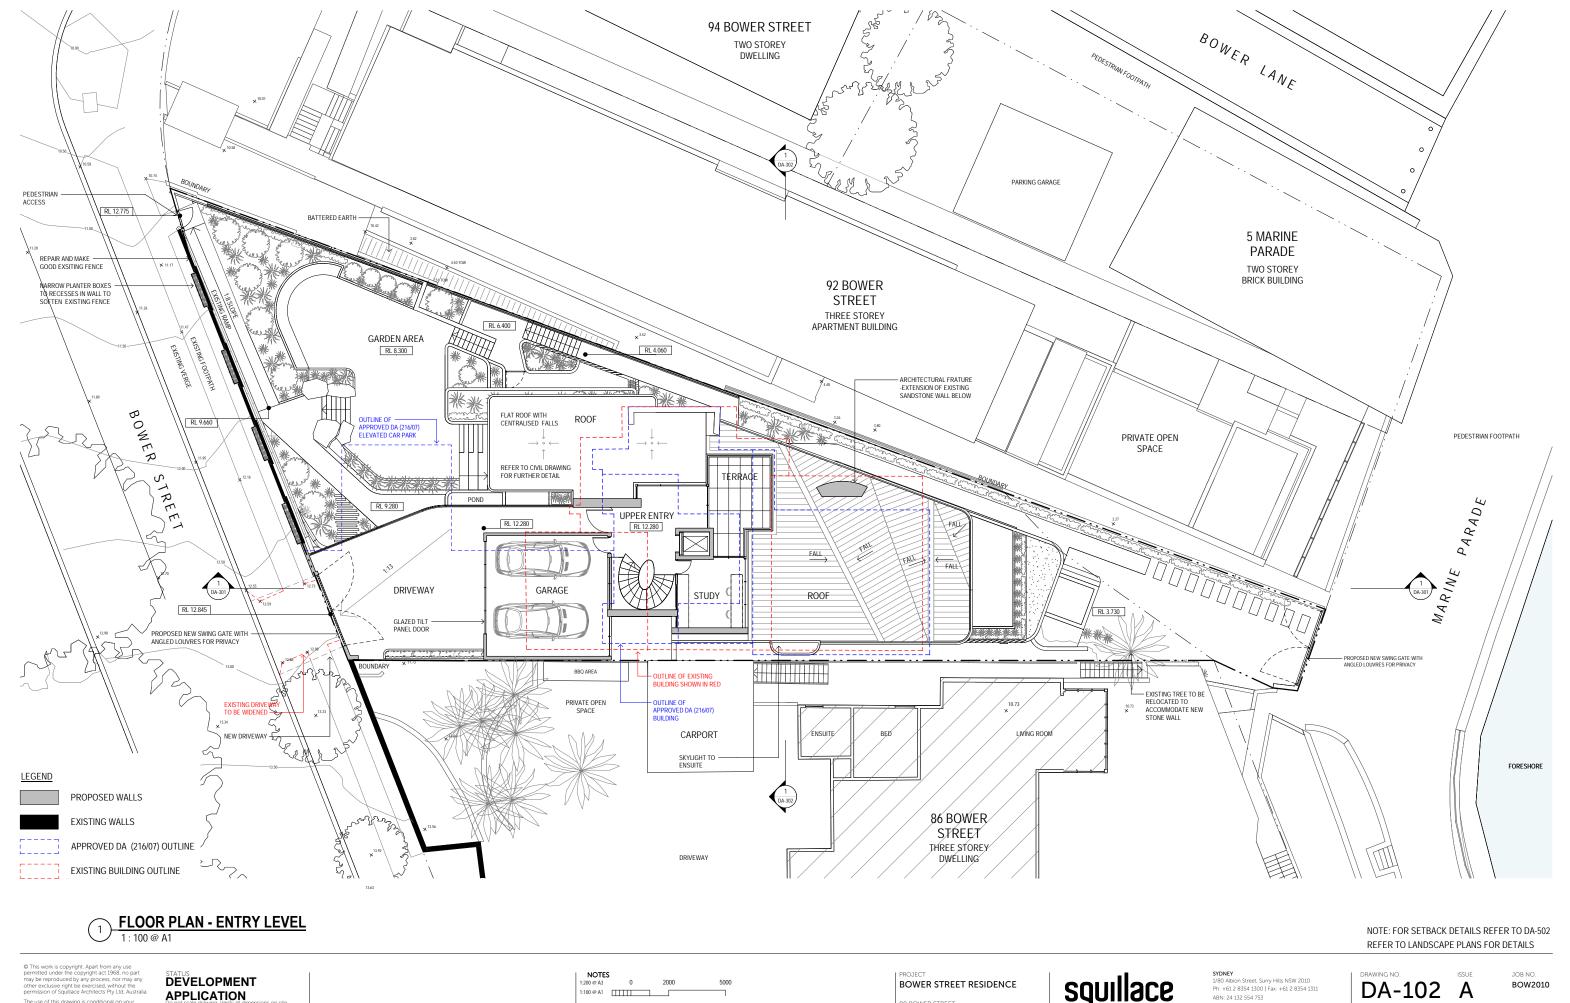



APPLICATION

A 25.06.21 ISSUE FOR DA

PURPOSE OF ISSUE

ISS DATE

B8 BOWER STREET

squillace

ARCHITECTS

INTERIOR DESIGNERS


Level 2, 333 Flinders Lane, Melbourne VIC 3000 Ph: +61.3 9629 4888 | Fax: +61.3 9649 7444 ABN: 34 137 620 538 NOMINATED ARCHITECT Vince Squillace Reg No. 6468 (NSW), 17219 (VIC), 3677 (QLD)


MELBOURNE

DA-102 A

1:100@ A1

1:200@A3 FLOOR PLAN ENTRY LEVEL

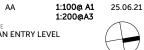

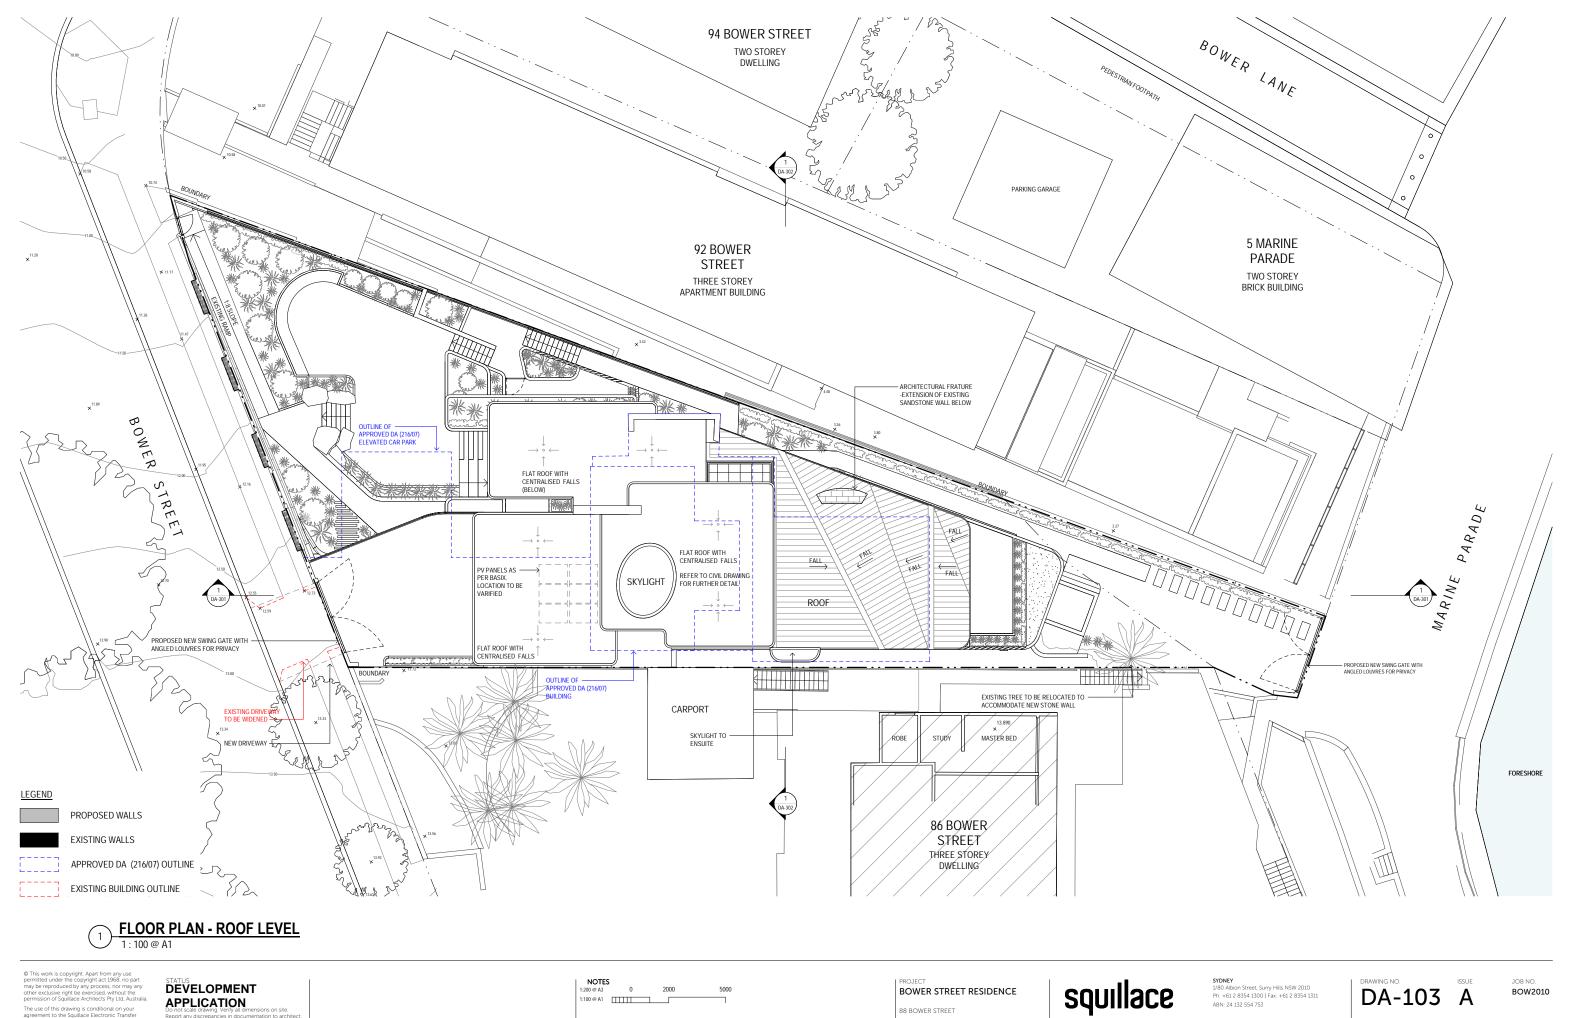

A 25.06.21 ISSUE FOR DA

ISS DATE

PURPOSE OF ISSUE

ARCHITECTS INTERIOR DESIGNERS MELBOURNE

Level 2, 333 Flinders Lane, Melbourne VIC 3000 Ph: +61 3 9629 4888 | Fax: +61 3 9649 7444 ABN: 34 137 620 538

NOMINATED ARCHITECT Vince Squillace Reg No. 6468 (NSW), 17219 (VIC), 3677 (QLD)

ROOF PLAN

1:100@ A1 1:200@A3

25.06.21















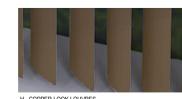




K - DARK GREY METAL FENCING & GATE

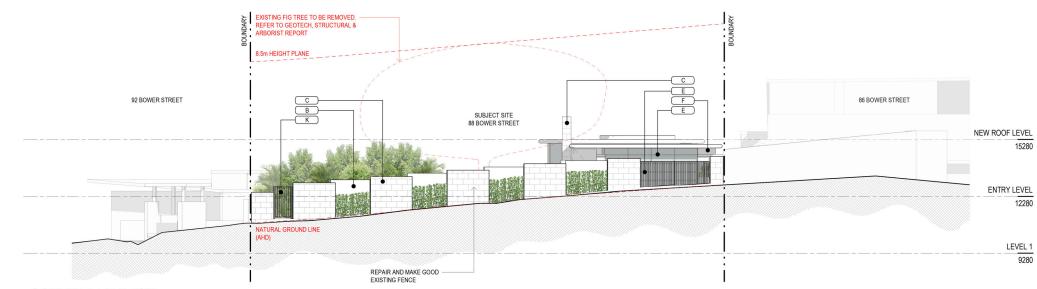



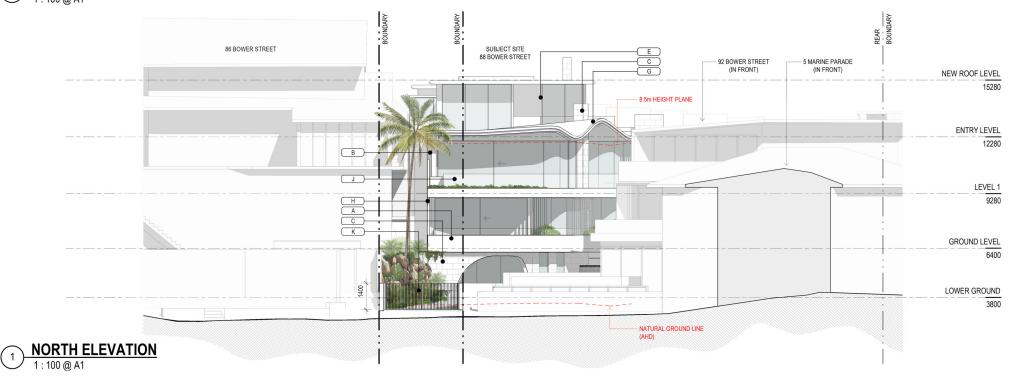

APPROVED DA (216/07) OUTLINE EXISTING BUILDING OUTLINE



DEVELOPMENT **APPLICATION** 

A 25.06.21 ISSUE FOR DA

PURPOSE OF ISSUE

ISS DATE

NOTES 1:200 @ A3 0 2000 1:100 @ A1

squillace BOWER STREET RESIDENCE 88 BOWER STREET

> ARCHITECTS INTERIOR DESIGNERS

SYDNEY
1/80 Albion Street, Surry Hills NSW 2010
Ph: +61 2 8354 1300 | Fax: +61 2 8354 1311
ABN: 24 132 554 753

ABN: 34 137 620 538

MELBOURNE Level 2, 333 Flinders Lane, Melbourne VIC 3000 Ph: +61 3 9629 4888 | Fax: +61 3 9649 7444


DA-201 A


1:100@ A1 25.06.21 1:200@A3

BOW2010

NOMINATED ARCHITECT Vince Squillace Reg No. 6468 (NSW), 17219 (VIC), 3677 (QLD)

DRAWING TITLE
ELEVATIONS SHEET 1

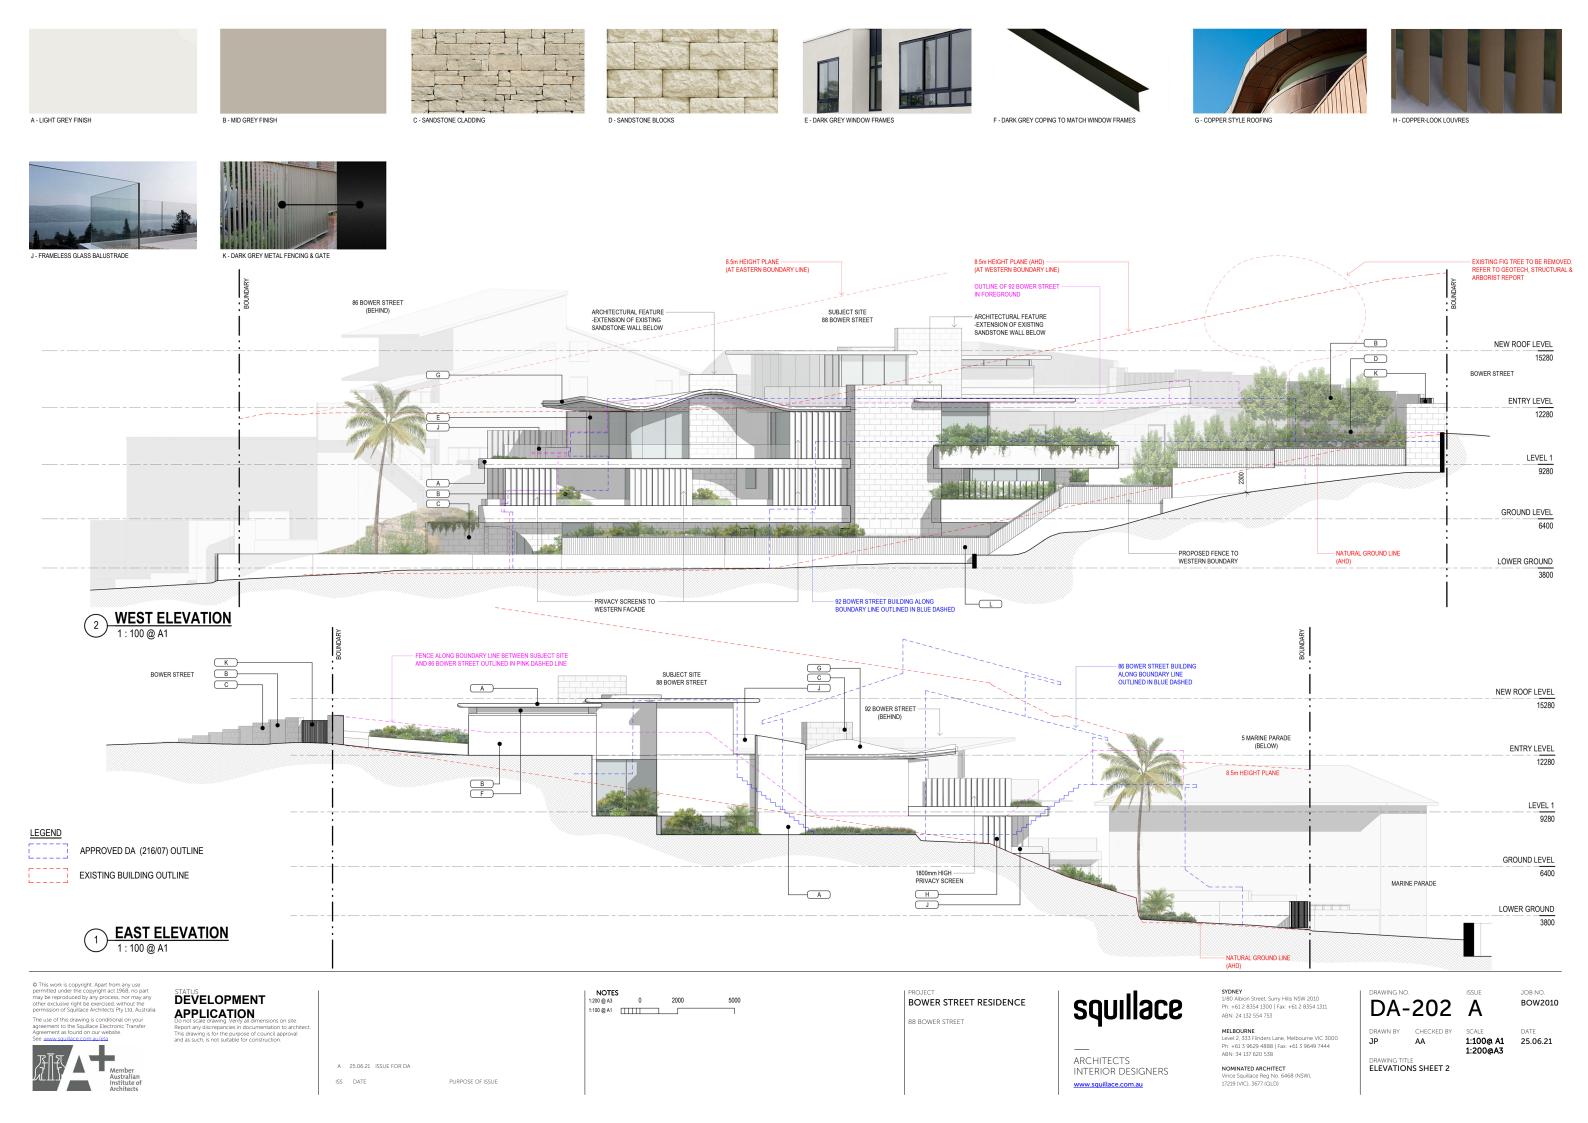

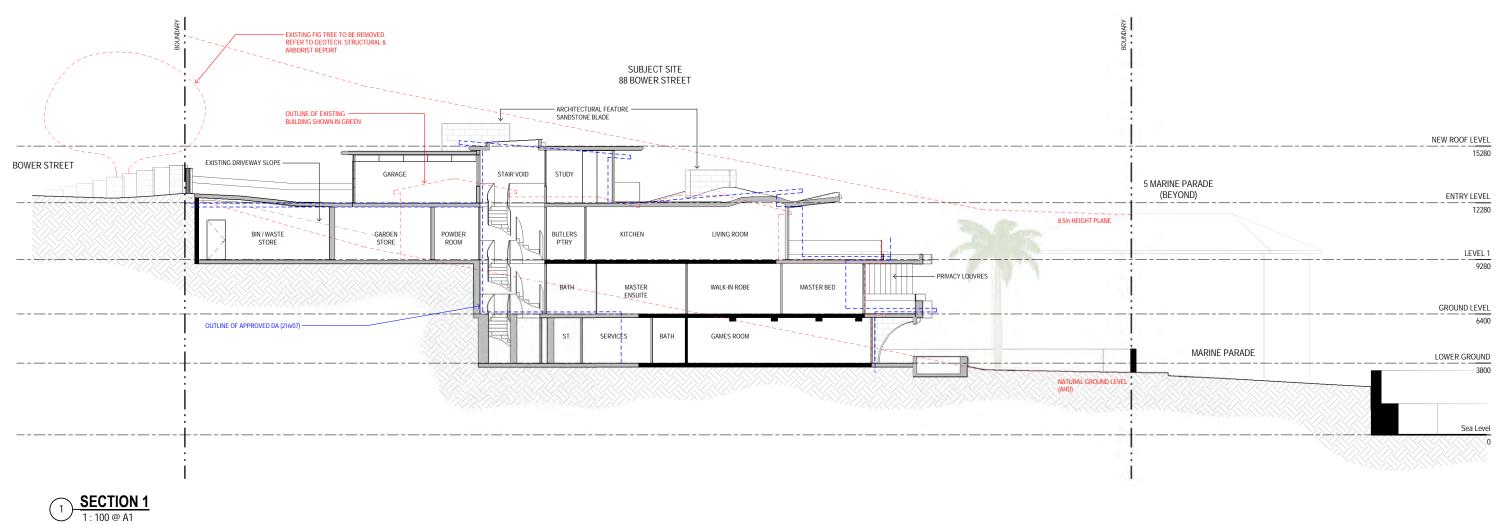

<u>LEGEND</u>

PROPOSED WALLS

EXISTING WALLS

APPROVED DA (216/07) OUTLINE

EXISTING BUILDING OUTLINE



DEVELOPMENT **APPLICATION** 

NOTES 1:200 @ A3 1:100 @ A1 A 25.06.21 ISSUE FOR DA PURPOSE OF ISSUE

BOWER STREET RESIDENCE 88 BOWER STREET

squillace

ARCHITECTS INTERIOR DESIGNERS SYDNEY
1/80 Albion Street, Surry Hills NSW 2010
Ph: +61 2 8354 1300 | Fax: +61 2 8354 1311
ABN: 24 132 554 753

MELBOURNE Level 2, 333 Flinders Lane, Melbourne VIC 3000 Ph: +61 3 9629 4888 | Fax: +61 3 9649 7444 ABN: 34 137 620 538


NOMINATED ARCHITECT Vince Squillace Reg No. 6468 (NSW), 17219 (VIC), 3677 (QLD)

DA-301 A

1:100@ A1 25.06.21 1:200@A3

BOW2010

DRAWING TITLE
SECTIONS SHEET 1

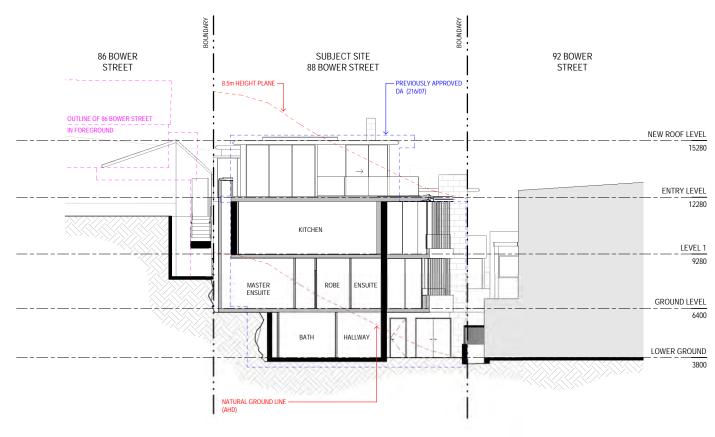



PURPOSE OF ISSUE

**LEGEND** 

PROPOSED WALLS

EXISTING WALLS

APPROVED DA (216/07) OUTLINE

EXISTING BUILDING OUTLINE



DEVELOPMENT **APPLICATION** 

> A 25.06.21 ISSUE FOR DA ISS DATE

NOTES 1:200 @ A3 0 2000 1:100 @ A1

PROJECT BOWER STREET RESIDENCE

88 BOWER STREET

squillace

ARCHITECTS INTERIOR DESIGNERS

SYDNEY
1/80 Albion Street, Surry Hills NSW 2010
Ph: +61 2 8354 1300 | Fax: +61 2 8354 1311
ABN: 24 132 554 753

MELBOURNE Level 2, 333 Flinders Lane, Melbourne VIC 3000 Ph: +61 3 9629 4888 | Fax: +61 3 9649 7444 ABN: 34 137 620 538


NOMINATED ARCHITECT Vince Squillace Reg No. 6468 (NSW), 17219 (VIC), 3677 (QLD)

DA-302 A

BOW2010

1:100@ A1 25.06.21 1:200@A3

DRAWING TITLE
SECTIONS SHEET 2

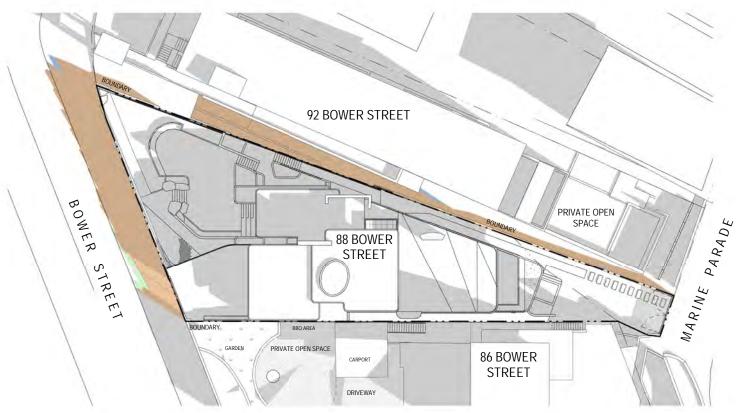



SHADOW STUDY PLAN - WINTER SOLSTICE - 9AM - PROPOSED

92 BOWER STREET BOWER PRIVATE OPEN PARADE \_ 88 BOWER STREET STREET PRIVATE OPEN SPACE 86 BOWER STREET DRIVEWAY

A 25.06.21 ISSUE FOR DA

PURPOSE OF ISSUE

SHADOW STUDY PLAN - WINTER SOLSTICE - 10AM - PROPOSED

1: 200 @ A1

92 BOWER STREET BOWER PRIVATE OPEN MARINE PARADE 88 BOWER STREET STREET PRIVATE OPEN SPACE 86 BOWER STREET

SHADOW STUDY PLAN - WINTER SOLSTICE - NOON - PROPOSED

1: 200 @ A1

DEVELOPMENT **APPLICATION** 

SHADOW STUDY PLAN - WINTER SOLSTICE - 11AM - PROPOSED

1: 200 @ A1

NOTES 1:200 @ A3

SHADOW CAST BY EXISTING BUILDING ADDITIONAL SHADOWS CAST BY PROPOSED BUILDING REDUCTION IN SHADOWS CAST BY PROPOSED BUILDING

BOWER STREET RESIDENCE 88 BOWER STREET

squillace

ARCHITECTS INTERIOR DESIGNERS **SYDNEY**1/80 Albion Street, Surry Hills NSW 2010
Ph: +61 2 8354 1300 | Fax: +61 2 8354 1311
ABN: 24 132 554 753

Vince Squillace Reg No. 6468 (NSW), 17219 (VIC), 3677 (QLD)


MELBOURNE Level 2, 333 Flinders Lane, Melbourne VIC 3000 Ph: +61 3 9629 4888 | Fax: +61 3 9649 7444


ABN: 34 137 620 538 NOMINATED ARCHITECT

DA-401 A

indicated@ DRAWING TITLE A1
SHADOW STUDY PLAN WINTER

25.06.21

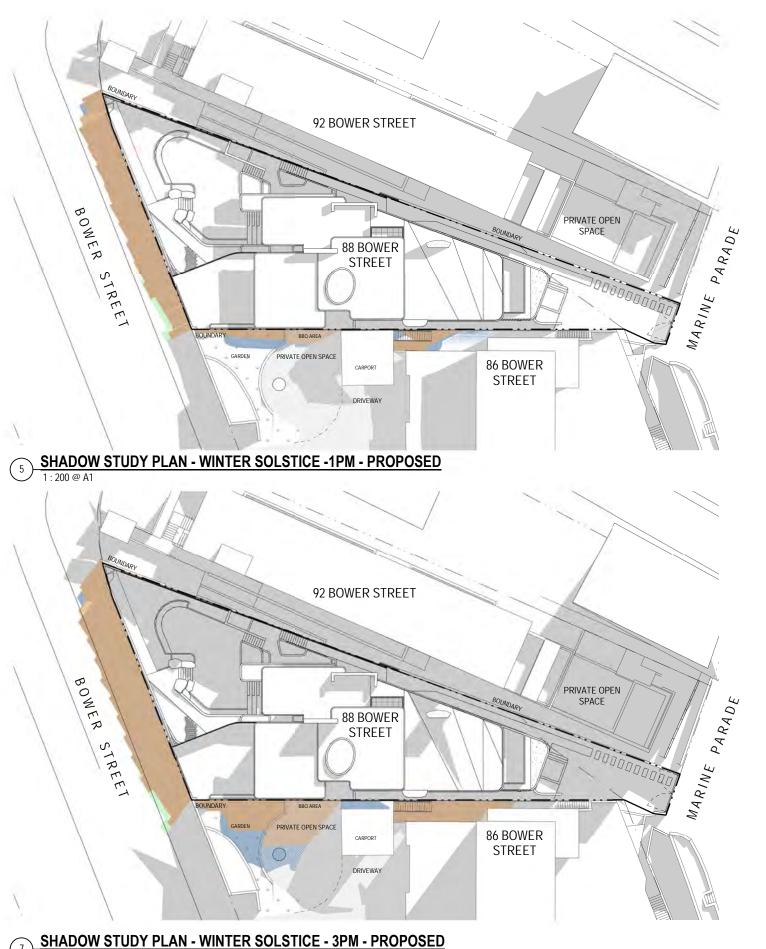

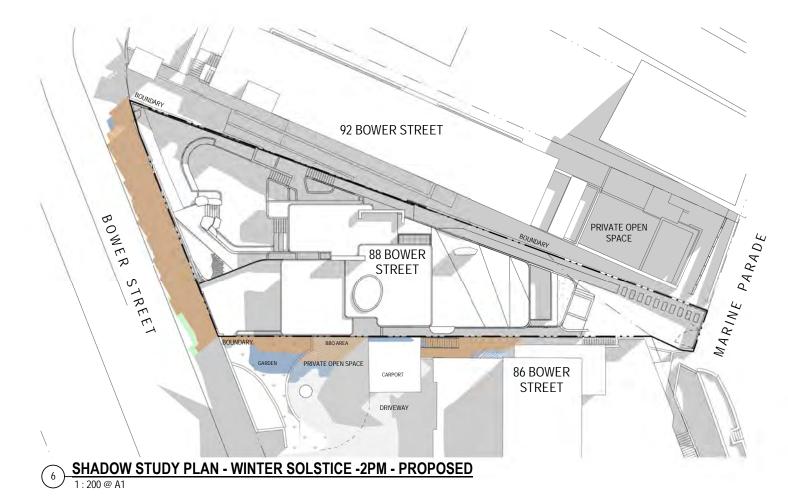

1 : 200 @ A1

DEVELOPMENT **APPLICATION** 

A 25.06.21 ISSUE FOR DA

PURPOSE OF ISSUE

ISS DATE

NOTES 1:200 @ A3

SHADOW CAST BY EXISTING BUILDING ADDITIONAL SHADOWS CAST BY PROPOSED BUILDING REDUCTION IN SHADOWS CAST BY PROPOSED BUILDING

BOWER STREET RESIDENCE 88 BOWER STREET

squillace

ARCHITECTS INTERIOR DESIGNERS **SYDNEY**1/80 Albion Street, Surry Hills NSW 2010
Ph: +61 2 8354 1300 | Fax: +61 2 8354 1311
ABN: 24 132 554 753

MELBOURNE


NOMINATED ARCHITECT Vince Squillace Reg No. 6468 (NSW), 17219 (VIC), 3677 (QLD)

Level 2, 333 Flinders Lane, Melbourne VIC 3000 Ph: +61.3 9629 4888 | Fax: +61.3 9649 7444 ABN: 34 137 620 538


DA-402 A

DRAWING TITLE A1
SHADOW STUDY PLAN WINTER



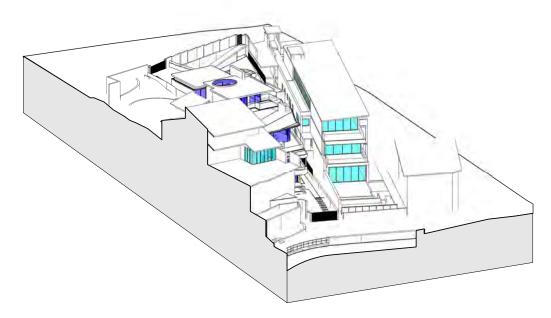

SUN'S EYE VIEW - WINTER SOLSTICE - 9AM - PROPOSED

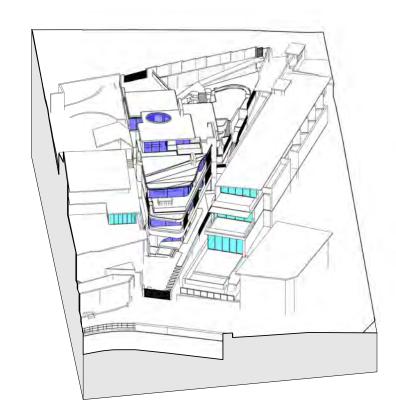


SUN'S EYE VIEW - WINTER SOLSTICE - 11AM - PROPOSED


A 25.06.21 ISSUE FOR DA

PURPOSE OF ISSUE

ISS DATE

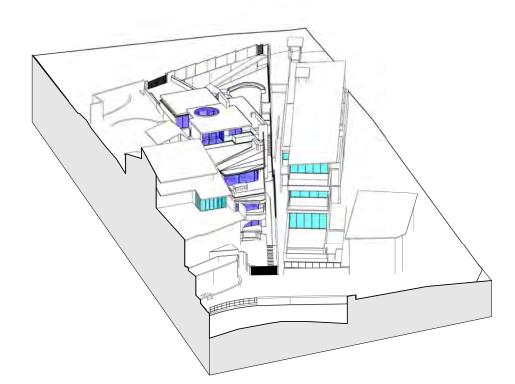

2 SUN'S EYE VIEW - WINTER SOLSTICE - 10AM - PROPOSED

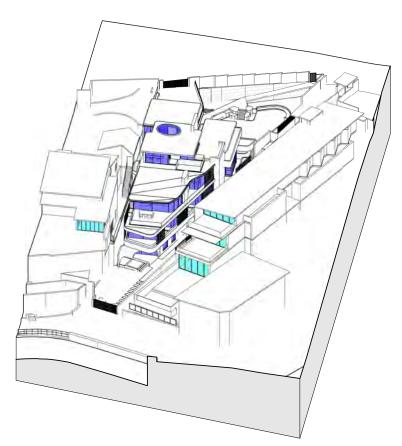

SUN'S EYE VIEW - WINTER SOLSTICE - NOON - PROPOSED

@ A1

SUN'S EYE VIEW LEGEND

PROPOSED GLAZING

NEIGHBOURING GLAZING

DEVELOPMENT **APPLICATION** 

NOTES NOT TO SCALE

BOWER STREET RESIDENCE

88 BOWER STREET

squillace

ARCHITECTS INTERIOR DESIGNERS

**SYDNEY**1/80 Albion Street, Surry Hills NSW 2010
Ph: +61 2 8354 1300 | Fax: +61 2 8354 1311
ABN: 24 132 554 753 MELBOURNE Level 2, 333 Flinders Lane, Melbourne VIC 3000 Ph: +61 3 9629 4888 | Fax: +61 3 9649 7444


ABN: 34 137 620 538

DA-431 A


BOW2010

25.06.21

JP AA indicated@
DRAWINGTITLE
SUN'S EYE VIEW SHEET 1

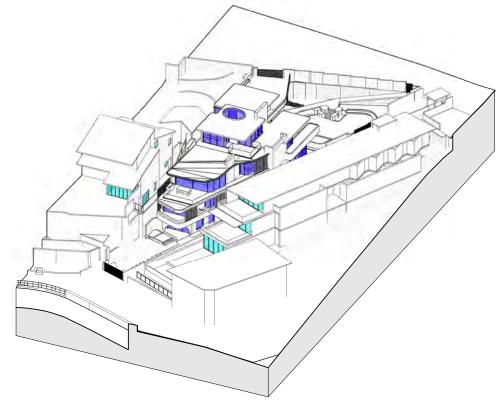

SUN'S EYE VIEW - WINTER SOLSTICE - 1PM - PROPOSED

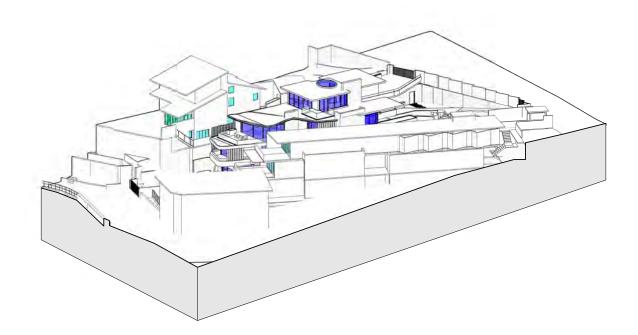

3 SUN'S EYE VIEW - WINTER SOLSTICE - 3PM - PROPOSED @ A1

2 SUN'S EYE VIEW - WINTER SOLSTICE - 2PM - PROPOSED
@ A1

DEVELOPMENT **APPLICATION** 

NOTES

NOT TO SCALE

BOWER STREET RESIDENCE

88 BOWER STREET

squillace

ARCHITECTS INTERIOR DESIGNERS

**SYDNEY**1/80 Albion Street, Surry Hills NSW 2010
Ph: +61 2 8354 1300 | Fax: +61 2 8354 1311
ABN: 24 132 554 753

MELBOURNE Level 2, 333 Flinders Lane, Melbourne VIC 3000 Ph: +61 3 9629 4888 | Fax: +61 3 9649 7444 ABN: 34 137 620 538

DA-432 A

25.06.21 indicated@ A1
SUN'S EYE VIEW SHEET 2

SUN'S EYE VIEW LEGEND


PROPOSED GLAZING

NEIGHBOURING GLAZING

BOW2010

A 25.06.21 ISSUE FOR DA ISS DATE PURPOSE OF ISSUE

NOMINATED ARCHITECT Vince Squillace Reg No. 6468 (NSW), 17219 (VIC), 3677 (QLD)

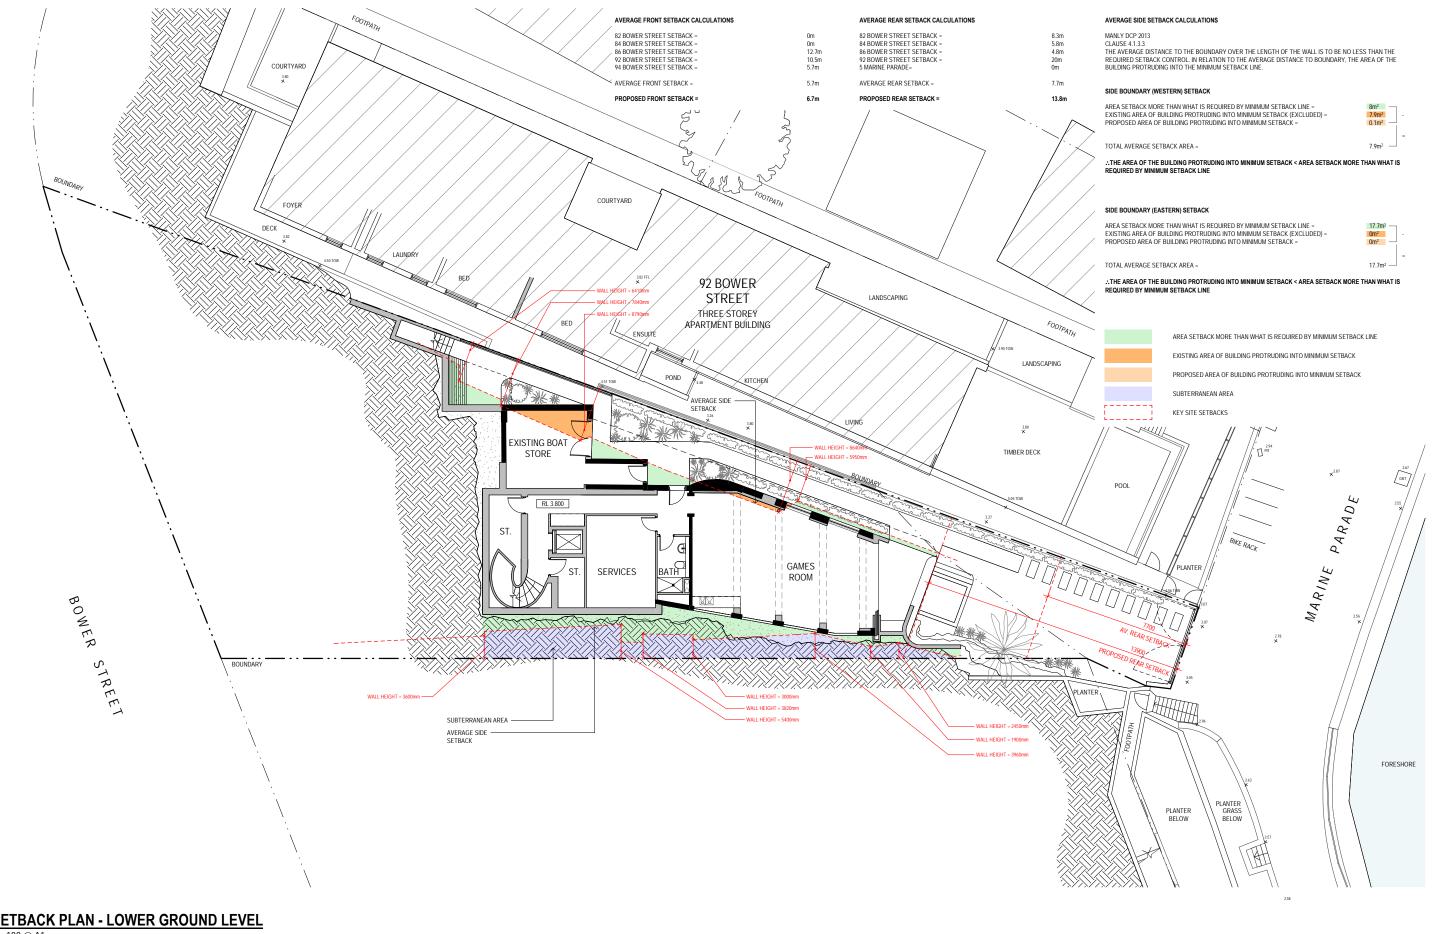

**SETBACK PLAN - LOWER GROUND LEVEL** 1:100@A1

DEVELOPMENT **APPLICATION** 

A 25.06.21 ISSUE FOR DA

PURPOSE OF ISSUE

ISS DATE

NOTES 1:200 @ A3

BOWER STREET RESIDENCE B8 BOWER STREET

squillace


ARCHITECTS INTERIOR DESIGNERS **SYDNEY**1/80 Albion Street, Surry Hills NSW 2010
Ph: +61 2 8354 1300 | Fax: +61 2 8354 1311
ABN: 24 132 554 753

MELBOURNE Level 2, 333 Flinders Lane, Melbourne VIC 3000 Ph: +61 3 9629 4888 | Fax: +61 3 9649 7444 ABN: 34 137 620 538

NOMINATED ARCHITECT Vince Squillace Reg No. 6468 (NSW), 17219 (VIC), 3677 (QLD) DA-499 A

1:100@ A1 1:200@A3 SETBACK PLAN - LOWER GROUND



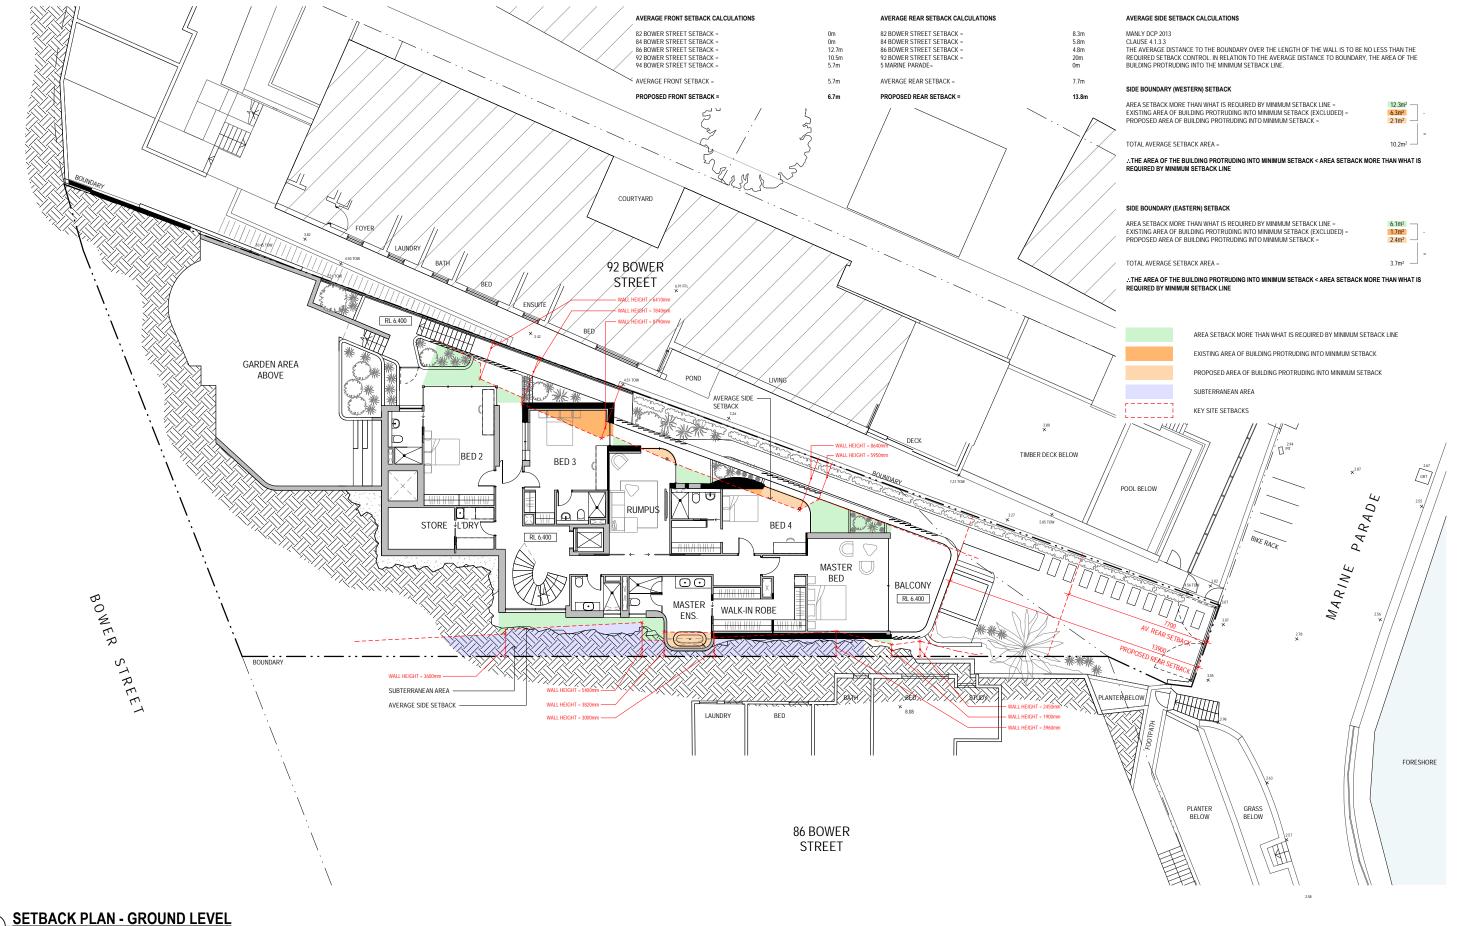

SETBACK PLAN - GROUND LEVEL 1:100 @ A1

DEVELOPMENT **APPLICATION** 

A 25.06.21 ISSUE FOR DA

PURPOSE OF ISSUE

ISS DATE

NOTES 1:200 @ A3 1:100 @ A1

BOWER STREET RESIDENCE B8 BOWER STREET

squillace

ARCHITECTS INTERIOR DESIGNERS **SYDNEY**1/80 Albion Street, Surry Hills NSW 2010
Ph: +61 2 8354 1300 | Fax: +61 2 8354 1311
ABN: 24 132 554 753

MELBOURNE

Level 2, 333 Flinders Lane, Melbourne VIC 3000 Ph: +61 3 9629 4888 | Fax: +61 3 9649 7444 ABN: 34 137 620 538


NOMINATED ARCHITECT Vince Squillace Reg No. 6468 (NSW), 17219 (VIC), 3677 (QLD) DA-500 A

BOW2010

25.06.21

1:100@ A1 1:200@A3

SETBACK PLAN - GROUND LEVEL

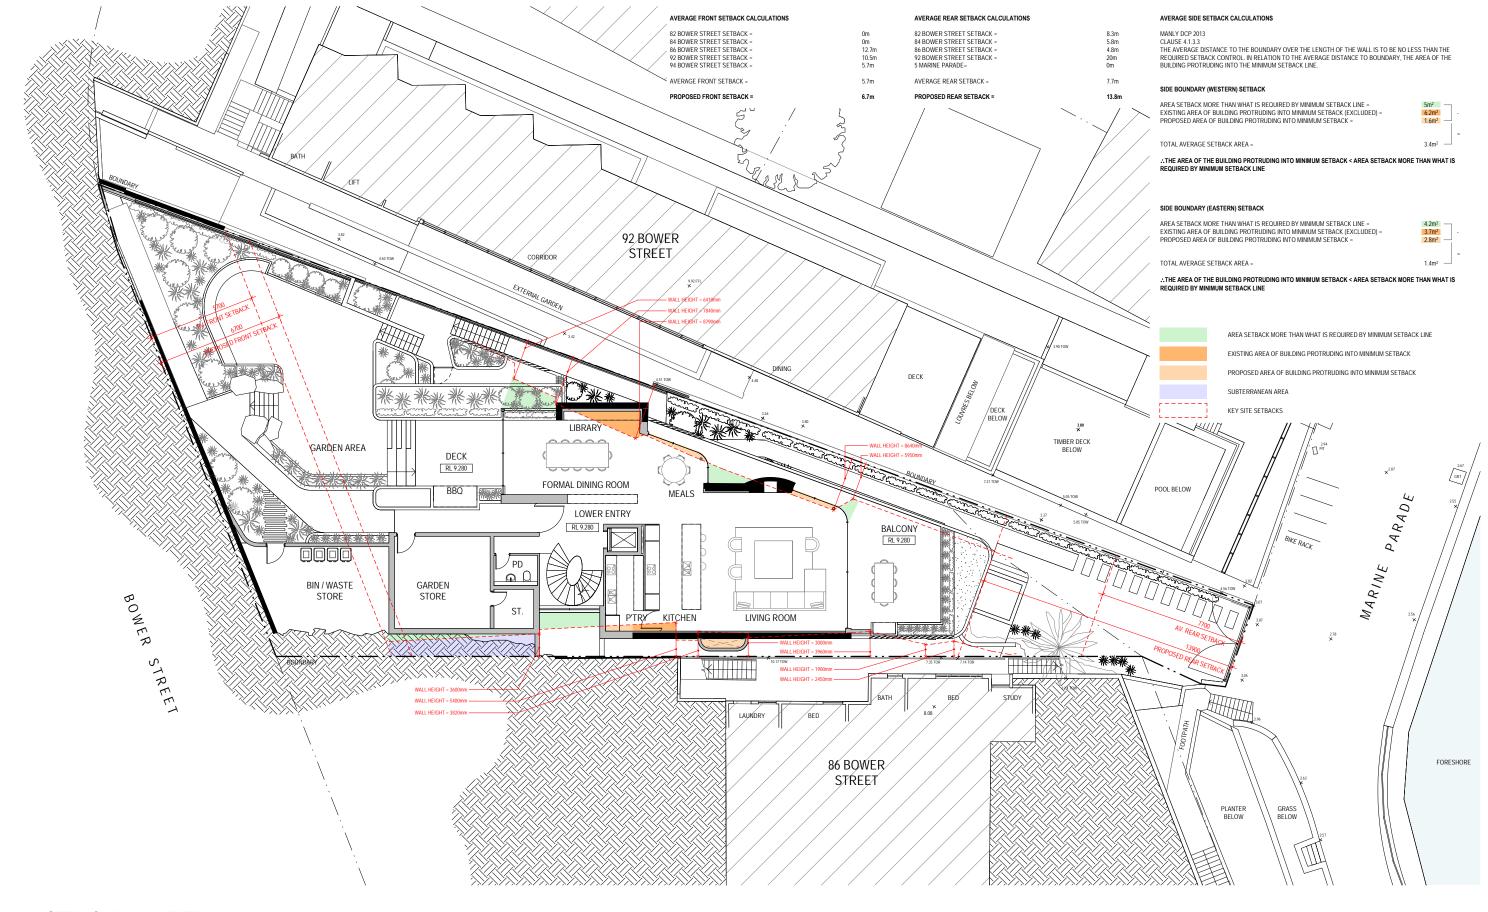

### **SETBACK PLAN - LEVEL 1** 1:100@A1



DEVELOPMENT **APPLICATION** 

A 25.06.21 ISSUE FOR DA

PURPOSE OF ISSUE

ISS DATE

NOTES 1:200 @ A3 1:100 @ A1

BOWER STREET RESIDENCE B8 BOWER STREET

squillace

ARCHITECTS INTERIOR DESIGNERS **SYDNEY**1/80 Albion Street, Surry Hills NSW 2010
Ph: +61 2 8354 1300 | Fax: +61 2 8354 1311
ABN: 24 132 554 753

MELBOURNE


Level 2, 333 Flinders Lane, Melbourne VIC 3000 Ph: +61 3 9629 4888 | Fax: +61 3 9649 7444

ABN: 34 137 620 538 NOMINATED ARCHITECT Vince Squillace Reg No. 6468 (NSW), 17219 (VIC), 3677 (QLD) DA-501 A

1:100@ A1 1:200@A3

SETBACK PLAN - LEVEL 1



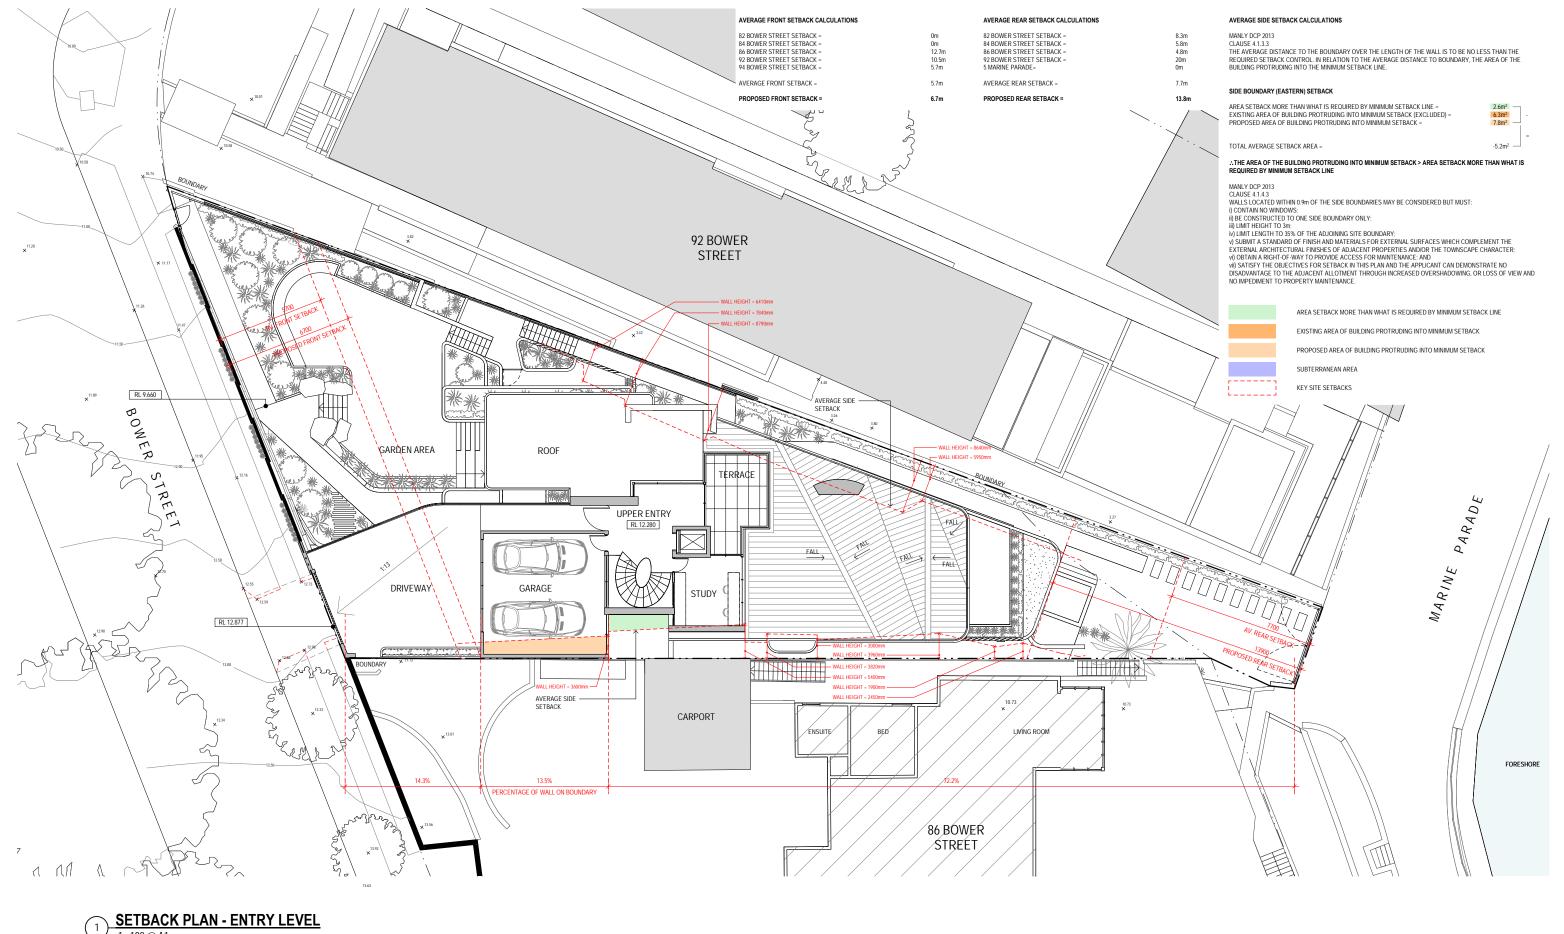

### 1:100 @ A1



DEVELOPMENT APPLICATION

A 25.06.21 ISSUE FOR DA

PURPOSE OF ISSUE

ISS DATE

NOTES 1:200 @ A3 1:100 @ A1

BOWER STREET RESIDENCE B8 BOWER STREET

squillace

ARCHITECTS INTERIOR DESIGNERS www.squillace.com.au

**SYDNEY**1/80 Albion Street, Surry Hills NSW 2010
Ph: +61 2 8354 1300 | Fax: +61 2 8354 1311
ABN: 24 132 554 753


MELBOURNE


Level 2, 333 Flinders Lane, Melbourne VIC 3000 Ph: +61 3 9629 4888 | Fax: +61 3 9649 7444 ABN: 34 137 620 538

NOMINATED ARCHITECT Vince Squillace Reg No. 6468 (NSW), 17219 (VIC), 3677 (QLD) DA-502 A


1:100@ A1 1:200@A3 SETBACK PLAN - ENTRY LEVEL

25.06.21

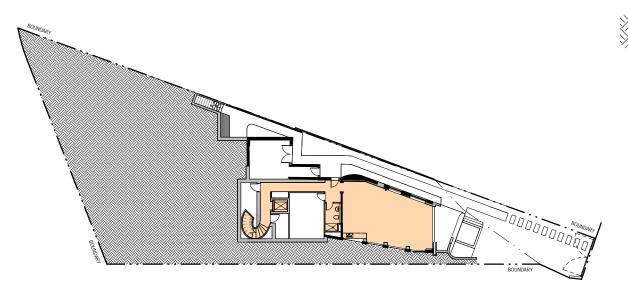

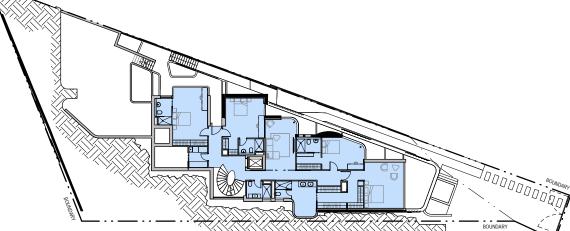

### **GFA GROUND FLOOR PLAN**

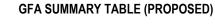

SITE AREA  $736.1 \, \text{m}^2$ FSR 0.45:1

331.2 m<sup>2</sup>

141.7 m<sup>2</sup>

0.46:1

0.58:1

ALLOWABLE GFA **GROSS FLOOR AREA** 

LEVEL 1

LOWER GROUND  $80 \text{ m}^2$ **GROUND LEVEL** 174.3 m<sup>2</sup>

**ENTRY LEVEL**  $27.2 \text{ m}^2$ 

TOTAL 423.2 m<sup>2</sup> PROPOSED FSR 0.57:1


PROPOSED FSR (EXCLUDING FLOOD PRONE AREA)

**EXISTING FSR** 0.52:1

PREVIOUS APPROVED PROPOSED FSR APPROVED DA NUMBER: 216/2007 COMMENCED ON 14.07.14

REF: DS MC/14.82959

(INCLUDING FLOOD PRONE AREA)

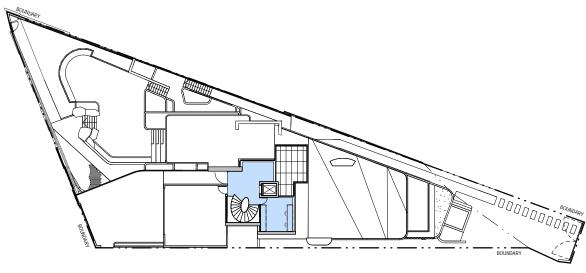

GFA (FLOOD PRONE AREA)

GFA LEVEL 1 FLOOR PLAN
1: 200 @ A1

GFA LOWER GROUND FLOOR PLAN

**GFA ENTRY FLOOR PLAN** 



DEVELOPMENT APPLICATION

A 25.06.21 ISSUE FOR DA

PURPOSE OF ISSUE

ISS DATE

BOWER STREET RESIDENCE 88 BOWER STREET

squillace

ARCHITECTS INTERIOR DESIGNERS **SYDNEY**1/80 Albion Street, Surry Hills NSW 2010
Ph: +61 2 8354 1300 | Fax: +61 2 8354 1311
ABN: 24 132 554 753

NOMINATED ARCHITECT Vince Squillace Reg No. 6468 (NSW), 17219 (VIC), 3677 (QLD)


MELBOURNE


Level 2, 333 Flinders Lane, Melbourne VIC 3000 Ph: +61 3 9629 4888 | Fax: +61 3 9649 7444 ABN: 34 137 620 538

DA-510 A

GROSS FLOOR AREA

25.06.21

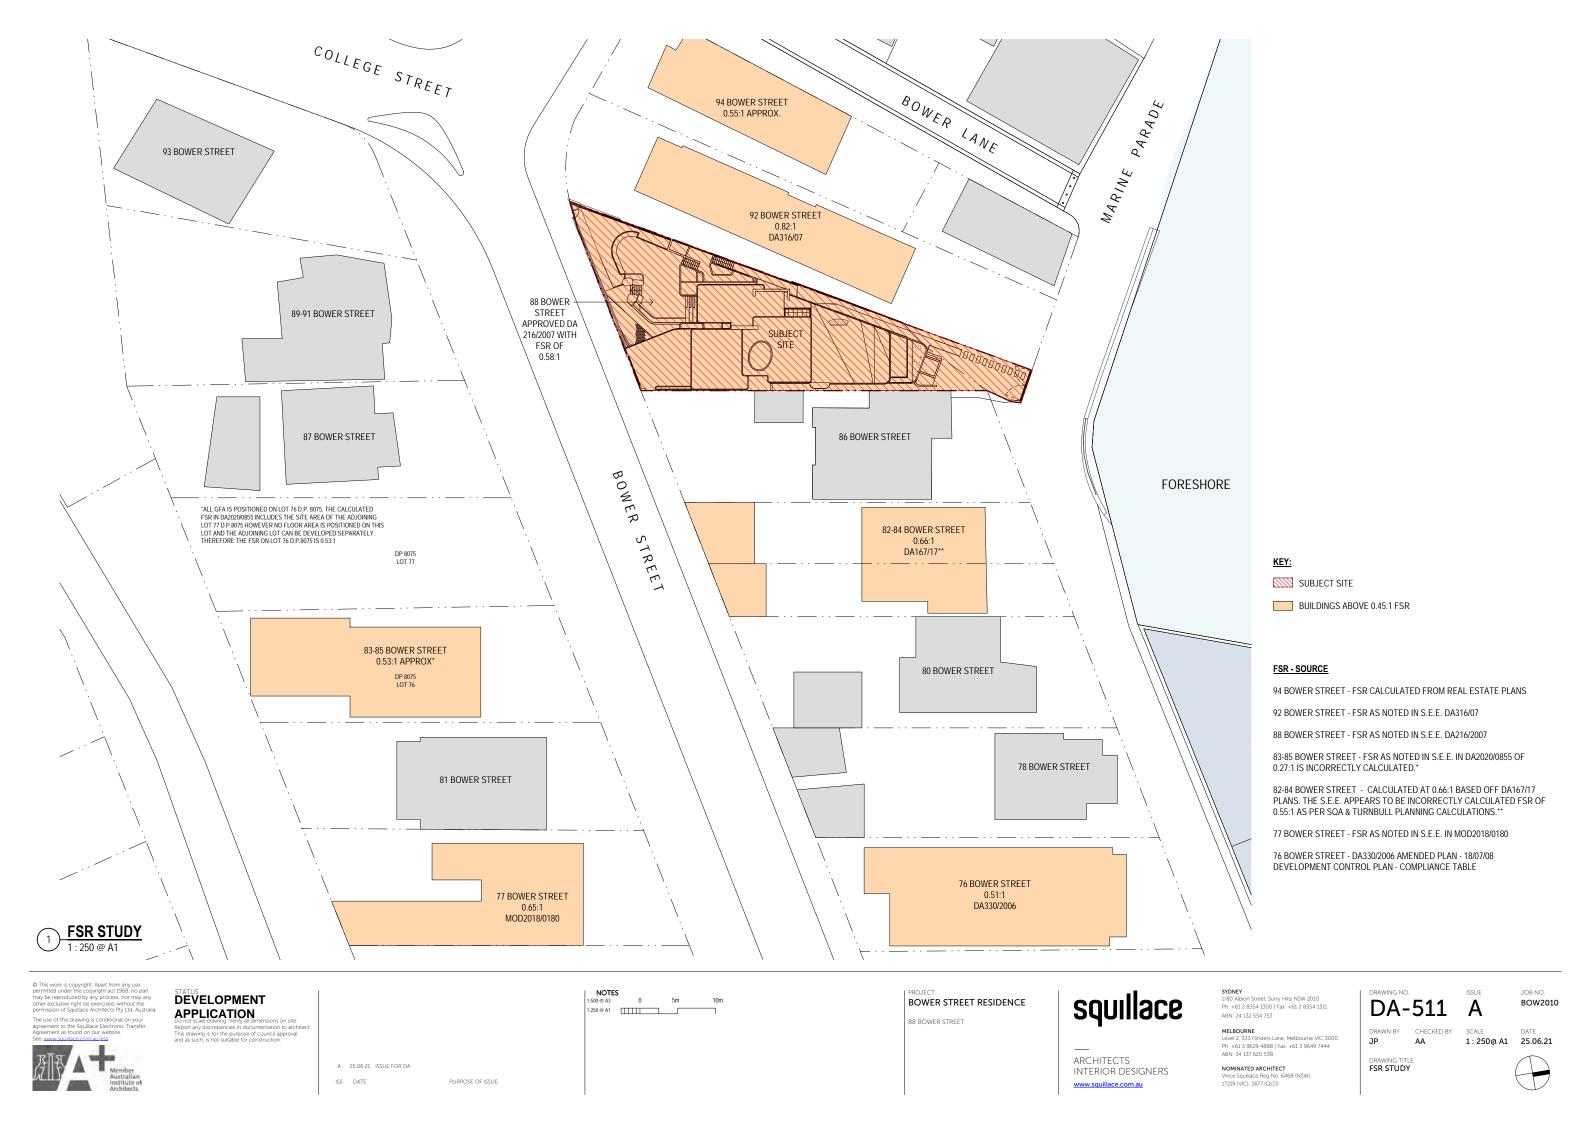

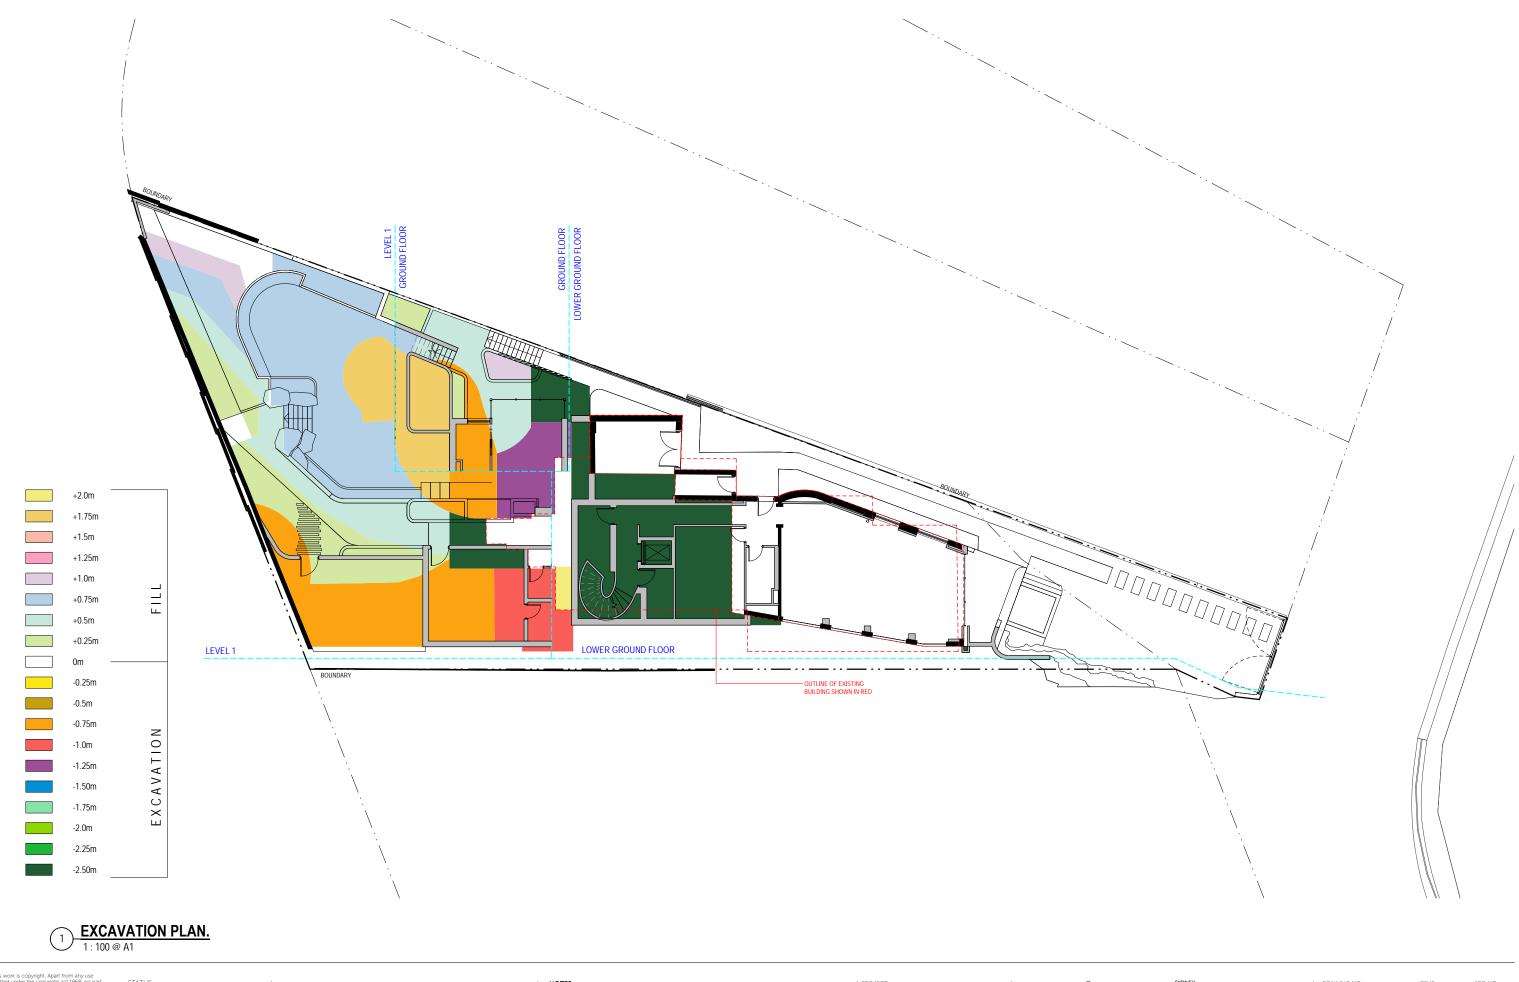



DEVELOPMENT
APPLICATION
Do not scale drawing Verify all dimension

A 25.06.21 ISSUE FOR DA ISS DATE PURPOSE OF ISSUE NOTES 1:200 @ A3 0 2000 1:100 @ A1 \_\_\_\_\_\_

PROJECT
BOWER STREET RESIDENCE

88 BOWER STREET

## squillace

ARCHITECTS INTERIOR DESIGNERS

SYDNEY
1/80 Albion Street, Surry Hills NSW 2010
Ph: +61 2 8354 1300 | Fax: +61 2 8354 1311
ABN: 24 132 554 753

MELBOURNE Level 2, 333 Flinders Lane, Melbourne VIC 3000 Ph: +61 3 9629 4888 | Fax: +61 3 9649 7444 ABN: 34 137 620 538

NOMINATED ARCHITECT Vince Squillace Reg No. 6468 (NSW), 17219 (VIC), 3677 (QLD)


DA-521 A

 DRAWN BY
 CHECKED BY
 SCALE
 DATE


 JP
 AA
 1:100@ A1
 25.06.21

 1:200@A3
 1:200@A3


DRAWING TITLE EXCAVATION PLAN

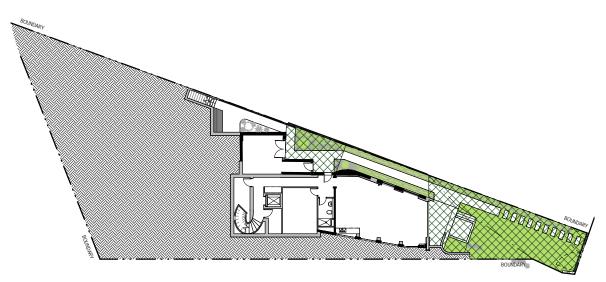


**LOWER GROUND OPEN SPACE & LANDSCAPE CALCULATIONS** 

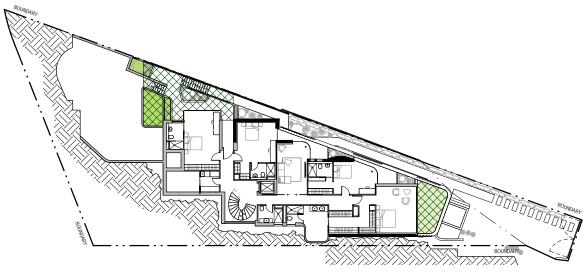

GROUND FLOOR OPEN SPACE & LANDSCAPE CALCULATIONS
1:200 @ A1

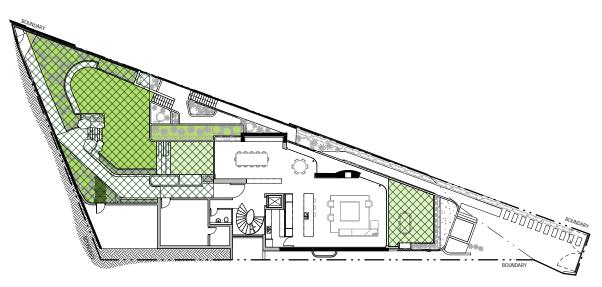

3 LEVEL 1 OPEN SPACE & LANDSCAPE CALCULATIONS
1: 200 @ A1

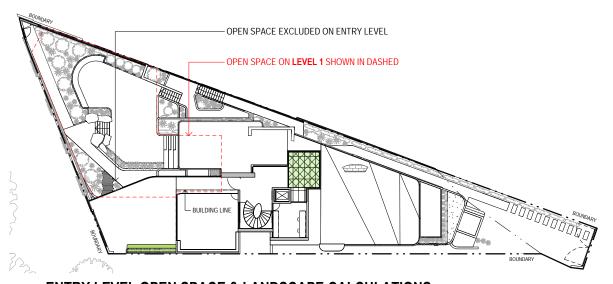

**ENTRY LEVEL OPEN SPACE & LANDSCAPE CALCULATIONS** 

OPEN SPACE AREA SUMMARY	
LOWER GROUND	117.4
GROUND LEVEL	54.4
LEVEL 1	231.2
ENTRY LEVEL	12.1
TOTAL OPEN SPACE	415.1 n
MIN. 55% OF SITE AREA	404.8 n
LANDSCAPE AREA SUMMARY	
LOWER GROUND	87.6
GROUND LEVEL	12
LEVEL 1	126.1
ENTRY LEVEL	4.1
TOTAL LANDSCAPE SPACE	229.8 r
REQUIRED LANDSCAPE AREA MIN. 35 % OF TOTAL OPEN SPACE	145.2 r
ABOVE GROUND OPEN SPACE AREA SUMMARY	
LOWER GROUND	0
GROUND LEVEL	15.4
LEVEL 1	44.2
ENTRY LEVEL	12.1
TOTAL ABOVE GROUND OPEN SPACE	71.7 m
REQUIRED ABOVE AREA GROUND OPEN SPACE	103.7 n

OPEN SPACE

SITE AREA

ABOVE GROUND OPEN SPACE

736.1 m<sup>2</sup>

LANDSCAPE AREA



DEVELOPMENT **APPLICATION** 

BOWER STREET RESIDENCE 88 BOWER STREET

squillace

ARCHITECTS INTERIOR DESIGNERS **SYDNEY**1/80 Albion Street, Surry Hills NSW 2010
Ph: +61 2 8354 1300 | Fax: +61 2 8354 1311
ABN: 24 132 554 753

MELBOURNE

Level 2, 333 Flinders Lane, Melbourne VIC 3000 Ph: +61 3 9629 4888 | Fax: +61 3 9649 7444

ABN: 34 137 620 538 NOMINATED ARCHITECT Vince Squillace Reg No. 6468 (NSW), 17219 (VIC), 3677 (QLD) DA-531 A

indicated@

OPEN SPACE & LANDSCAPE

