DEVELOPMENT APPLICATION DRAWING LIST

	CHEET NIIIAADEE	CLIEET NAME DEVISION
~	SHEET NUMBER	SHEET NAME REVISION
	DA 000	COVER PAGE & DRAWING REGISTER 2
	_ POG AC	EXTENING SITE PLAN
1	DA 002	PROPOSIO SITE PLAN Y 2
	DA 003	EXISTING GARAGE FLOOR PLAN 2
	DA 004	PROPOSED GARAGE FLOOR PLAN 2
_	DA 005	EXISTING STUDIO FLOOR PLAN 2
	DA 006	PROPOSED STUDIO FLOOR PLAN 2
	DA 007	EXISTING GROUND FLOOR PLAN 2
7	DA 008	PROPOSED GROUND FLOOR PLAN 2
	DA 009	EXISTING LOWER GROUND FLOOR PLAN
	DA 010	PROPOSED LOWER GROUND FLOOR PLAN
	DA 020 Y	PROPOSEDYEAST ELEVATION 2
	DA 021	PROPOSED WEST ELEVATION PITTWATER 2
>	DA 022	PROPOSED WEST ELEVATION GARAGE 2
ڂ	DA 023	PROPOSED NORTH ELEVATION 2
	DA 025	PROPOSED SOUTH ELEVATION 2
>	DA 026	SITE SECTION 2
خ	DA 029	HEIGHT LIMIT - GARAGE SECTION 2
	DA 029.1	HEIGHT LIMIT 1
7	DA 029.2	BUILDING ENVELOPE 1
خ	DA 030	EXTERNAL FINISHES & MATERIALS 2
	DA 031	PERSPECTIVE - VIEW FROM STREET 2
7	DA 040	PROPOSED FSR CALCULATION 2
خ	DA 041	EXISTING SHADOWS - GARAGE 1
	DA 042	SHADOW DIAGRAMS - 9AM WINTER 2
7	DA 043	SHADOW DIAGRAMS - 12PM WINTER 2
	IDA 044 A	SHADOW DIAGRAMS - 3PM WINTER 2
	DA 045	EROSION CONTROL & WASTE MANAGEMENT PLAN 1



466 Cleveland Street Surry Hills NSW 2010 Gadigal Country

+61 2 9690 2211 info@cplusc.com.au cplusc.com.au

ABN: 34 113 120 371 Nominated Architect: Clinton Cole 8688 Hayden Co'burn 11656 Builders Licence: 173945c

PROJECT

22-028 CALDER RESIDENCE

PROJECT ADDRESS

138, PRINCE ALFRED PARADE, NEWPORT NSW 2106 - GADIGAL COUNTRY

CLIENT

JAMIE CALDER & EMILY WILCOX

PROJECT CONTACT

HAYDEN CO'BURN (PROJECT ARCHITECT)

DOCUMENTS BY OTHER CONSULTANTS

BASIX: Certified Energy
HYDRAULIC: NB Consulting
LANDSCAPE: LAND FORMS
PLANNER: James Lovell and Associates
SURVEYOR: Clement & Reid


DEVELOPMENT APPLICATION

DRAWING TITLE

COVER PAGE & DRAWING REGISTER

15/07/25

REV. DATE REVISION DRAWING NUMBER **DA 000**

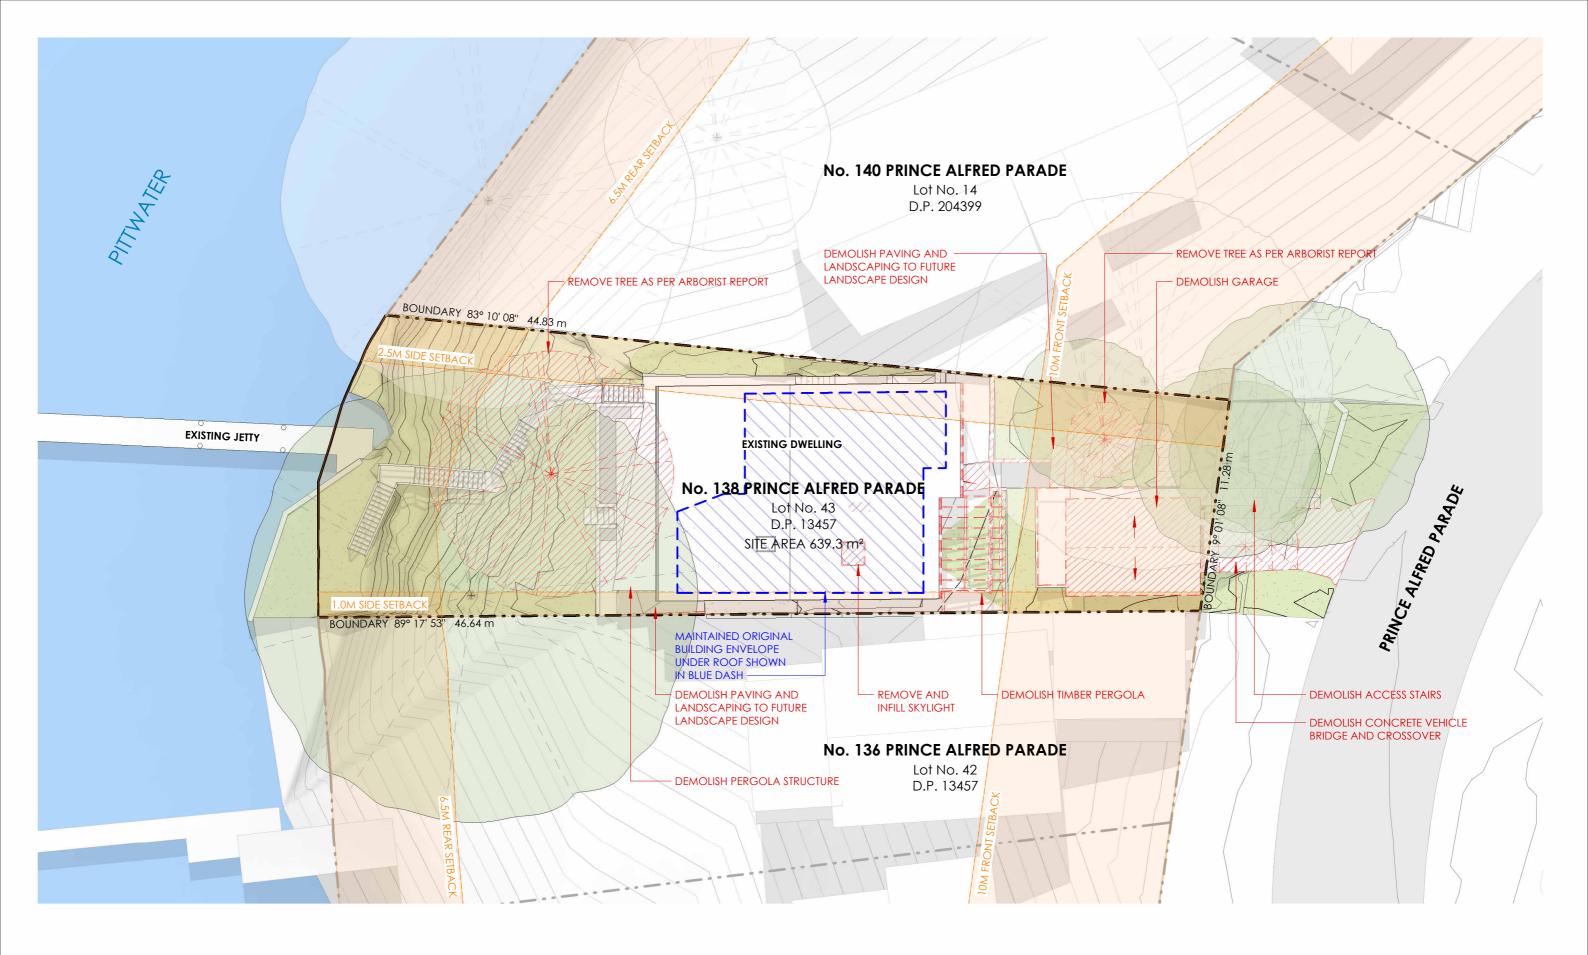

Reproduction of this drawing in part or whole is strictly prohibited without the written consent of CplusC Architects + Builders. There is no implied or written licence to use these plans unless otherwise agreed in writing by CplusC Architects + Builders.




© Copyright, all right reserved.

466 Cleveland Street Surry Hills NSW 2010 Gadigal Country

+61 2 9690 2211 info@cplusc.com.au cplusc.com.au



PROJECT 22-028 CALDER RESIDENCE		DRAWN MH	REVIEWED HC	DRAWING T EXISTING SITE		
PROJECT ADDRESS 138, PRINCE ALFRED PARADE, NEWPORT NSW 2106 GADIGAL COUNTRY	CLIENT JAMIE CALDER & E	MILY WILCOX	SCALE 1:200 @A3	REV. DATE 28/04/25	REVISION 1	DA 001

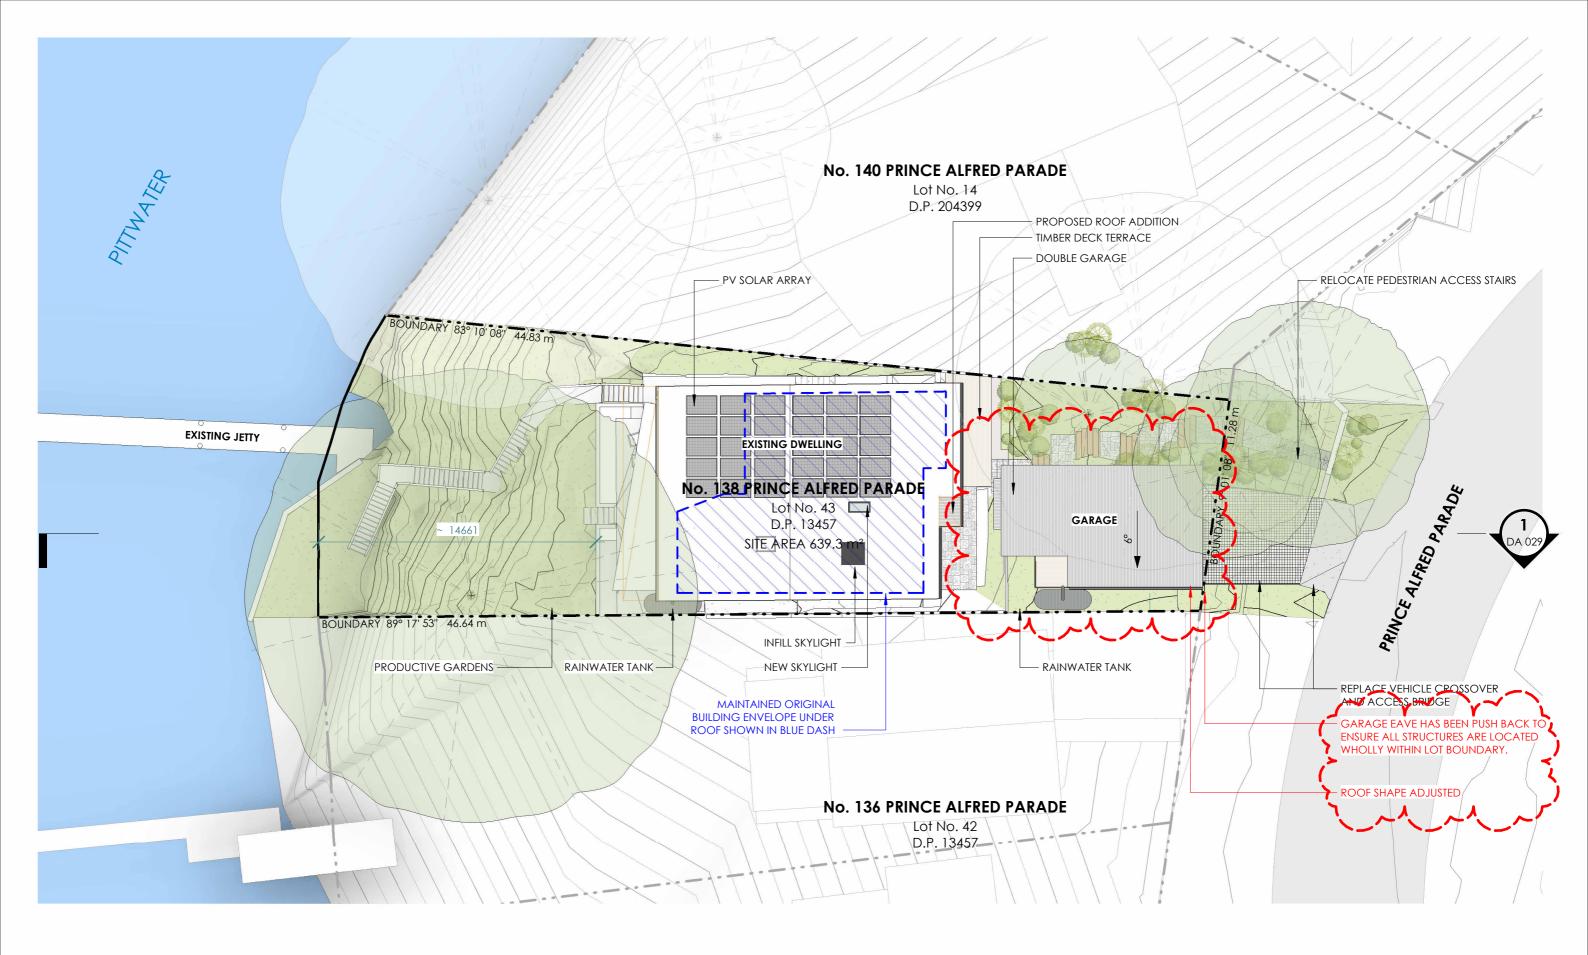

Reproduction of this drawing in part or whole is strictly prohibited without the written consent of CplusC Architects + Builders. There is no implied or written licence to use these plans unless otherwise agreed in writing by CplusC Architects + Builders.




© Copyright, all right reserved.

466 Cleveland Street Surry Hills NSW 2010 Gadigal Country

+61 2 9690 2211 info@cplusc.com.au cplusc.com.au



PROJECT 22-028 CALDER RESIDENCE		DRAWN MH	REVIEWED HC	DRAWING T		
PROJECT ADDRESS 138, PRINCE ALFRED PARADE, NEWPORT NSW 2106 GADIGAL COUNTRY	CLIENT JAMIE CALDER & EN	AILY WILCOX	SCALE 1:200 @A3	REV. DATE 15/07/25	REVISION 2	DA 002

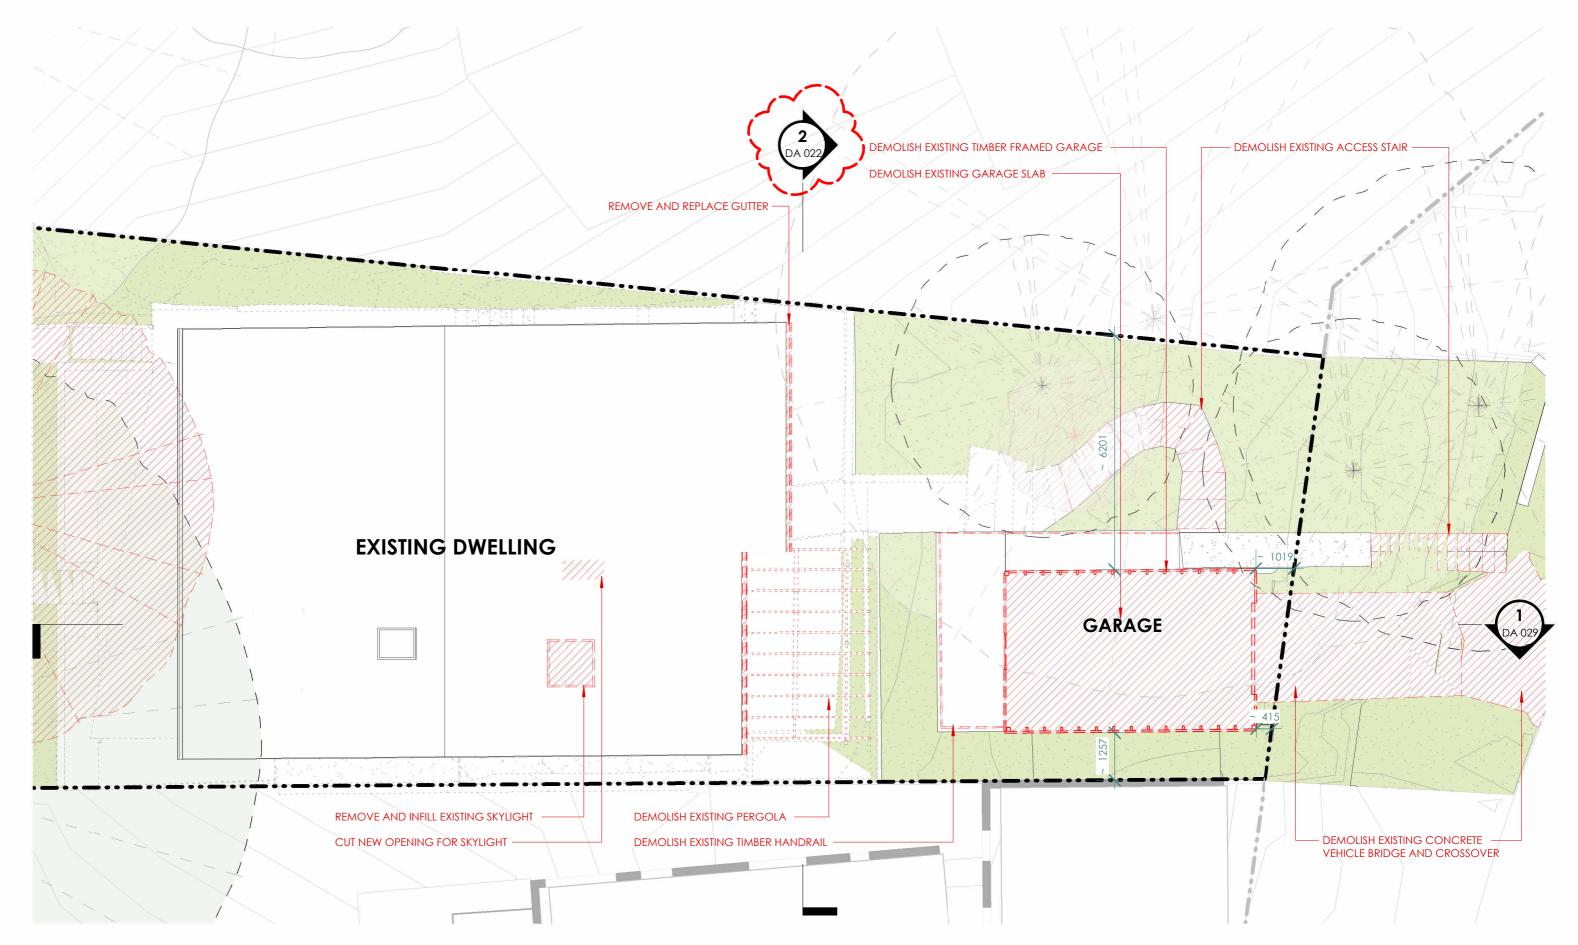

Reproduction of this drawing in part or whole is strictly prohibited without the written consent of CplusC Architects + Builders. There is no implied or written licence to use these plans unless otherwise agreed in writing by CplusC Architects + Builders.



© Copyright, all right reserved.

466 Cleveland Street Surry Hills NSW 2010 Gadigal Country

+61 2 9690 2211 info@cplusc.com.au cplusc.com.au



PROJECT	DRAWN	REVIEWED	DRAWING T			
22-028 CALDER RESIDENCE		MH	HC	EXISTING GARAGE FLOOR PLAN		
PROJECT ADDRESS 138, PRINCE ALFRED PARADE, NEWPORT NSW 2106 GADIGAL COUNTRY	CLIENT JAMIE CALDER & EN	MILY WILCOX	SCALE 1:100 @A3	REV. DATE 15/07/25	REVISION 2	DA 003



Reproduction of this drawing in part or whole is strictly prohibited without the written consent of CplusC Architects + Builders. There is no implied or written licence to use these plans unless otherwise agreed in writing by CplusC Architects + Builders.




© Copyright, all right reserved.

466 Cleveland Street Surry Hills NSW 2010 Gadigal Country

+61 2 9690 2211 info@cplusc.com.au cplusc.com.au



PROJECT 22-028 CALDER RESIDENCE		DRAWN MH	REVIEWED HC	PROPOSED G		OOR PLAN
PROJECT ADDRESS 138, PRINCE ALFRED PARADE, NEWPORT NSW 2106 GADIGAL COUNTRY	CLIENT JAMIE CALDER & EN	AILY WILCOX	SCALE 1:100 @A3	REV. DATE 15/07/25	REVISION 2	DA 004

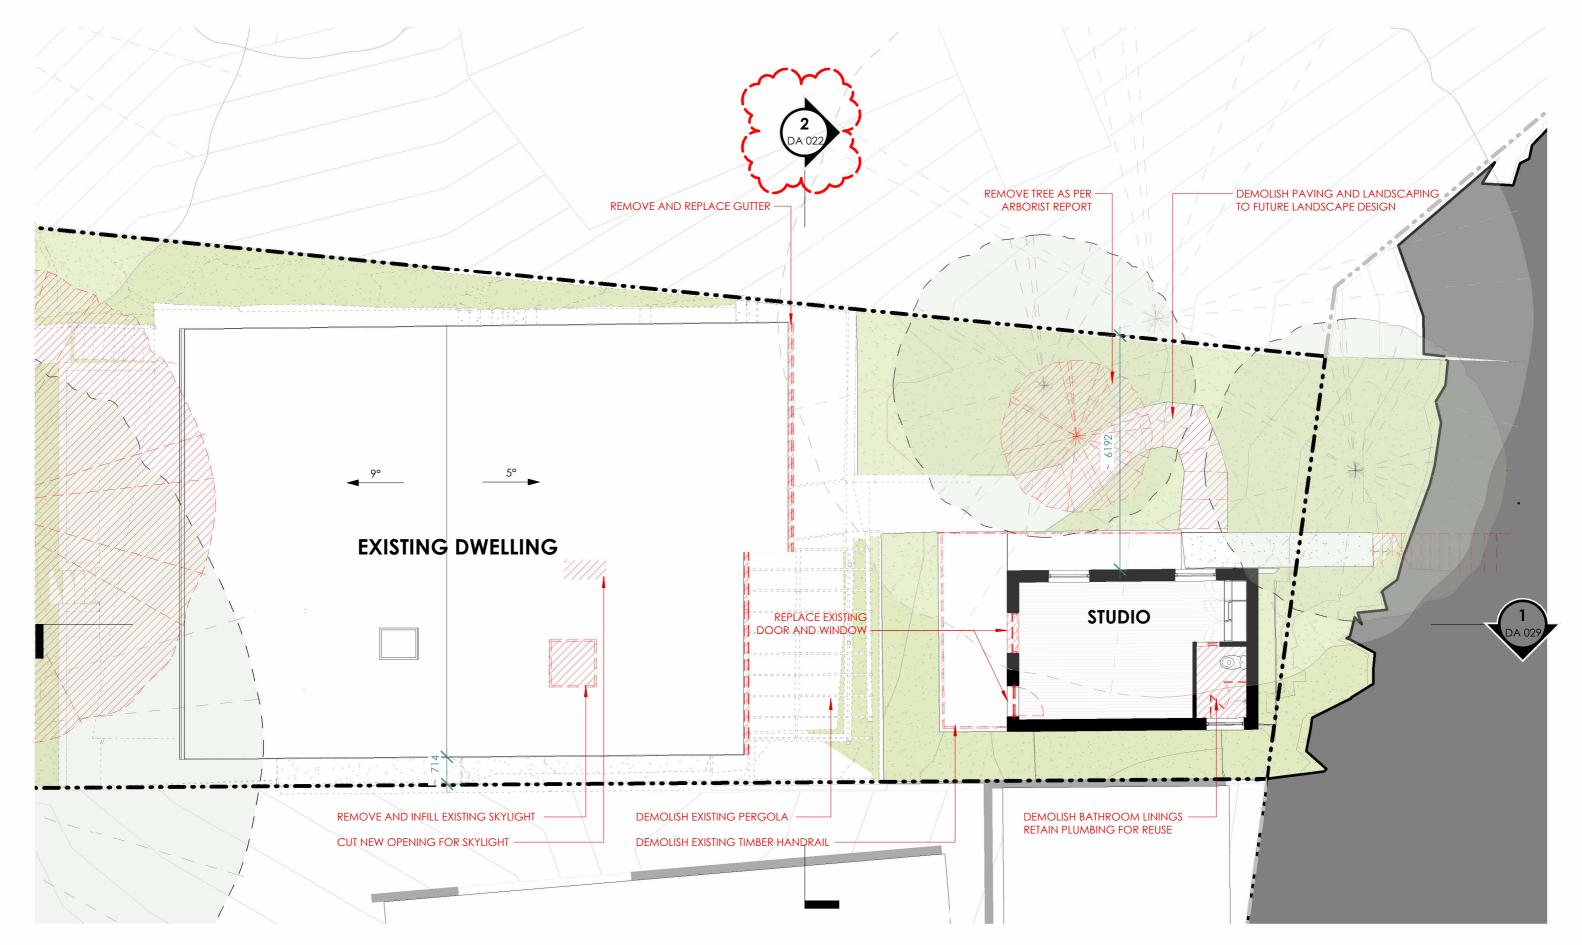

Reproduction of this drawing in part or whole is strictly prohibited without the written consent of CplusC Architects + Builders. There is no implied or written licence to use these plans unless otherwise agreed in writing by CplusC Architects + Builders.




© Copyright, all right reserved.

466 Cleveland Street Surry Hills NSW 2010 Gadigal Country

+61 2 9690 2211 info@cplusc.com.au cplusc.com.au



PROJECT 22-028 CALDER RESIDENCE	DRAWN MH	REVIEWED HC	DRAWING T EXISTING STUI		PLAN	
PROJECT ADDRESS 138, PRINCE ALFRED PARADE,	CLIENT JAMIE CALDER & EN	MILY WILCOX	SCALE 1:100	REV. DATE 15/07/25	REVISION	DA 005
NEWPORT NSW 2106 GADIGAL COUNTRY			@A3			DA 003

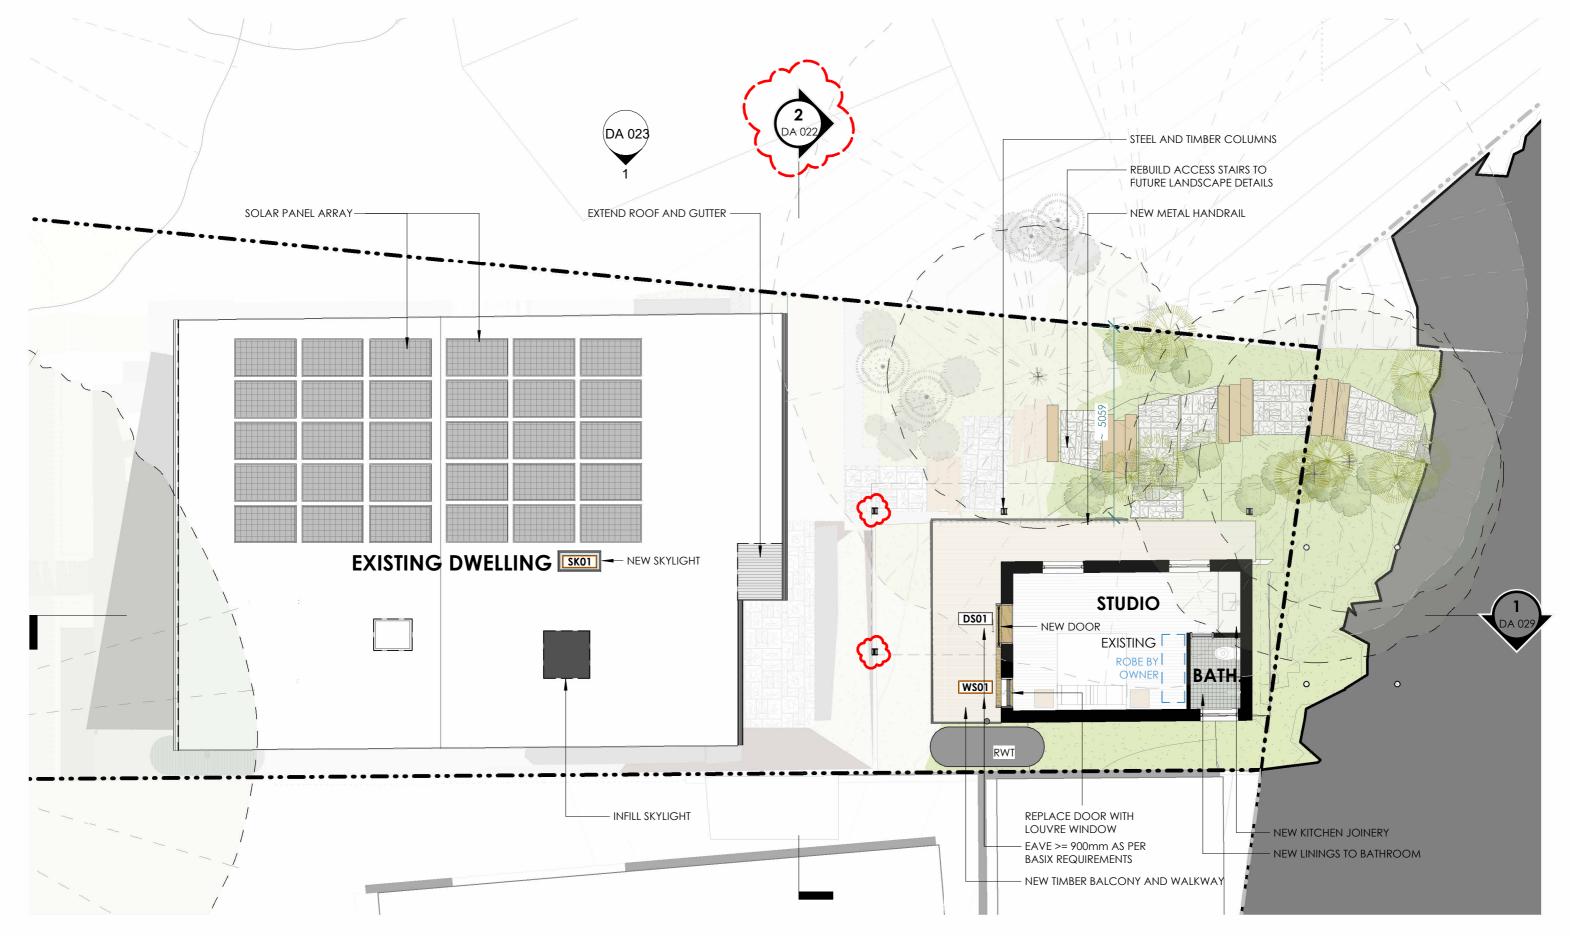

Reproduction of this drawing in part or whole is strictly prohibited without the written consent of CplusC Architects + Builders. There is no implied or written licence to use these plans unless otherwise agreed in writing by CplusC Architects + Builders.




© Copyright, all right reserved.

466 Cleveland Street Surry Hills NSW 2010 Gadigal Country

+61 2 9690 2211 info@cplusc.com.au cplusc.com.au



PROJECT 22-028 CALDER RESIDENCE		DRAWN MH	REVIEWED HC	PROPOSED S		R PLAN
PROJECT ADDRESS 138, PRINCE ALFRED PARADE, NEWPORT NSW 2106 GADIGAL COUNTRY	CLIENT JAMIE CALDER & EN	MILY WILCOX	SCALE 1:100 @A3	REV. DATE 15/07/25	REVISION 2	DA 006

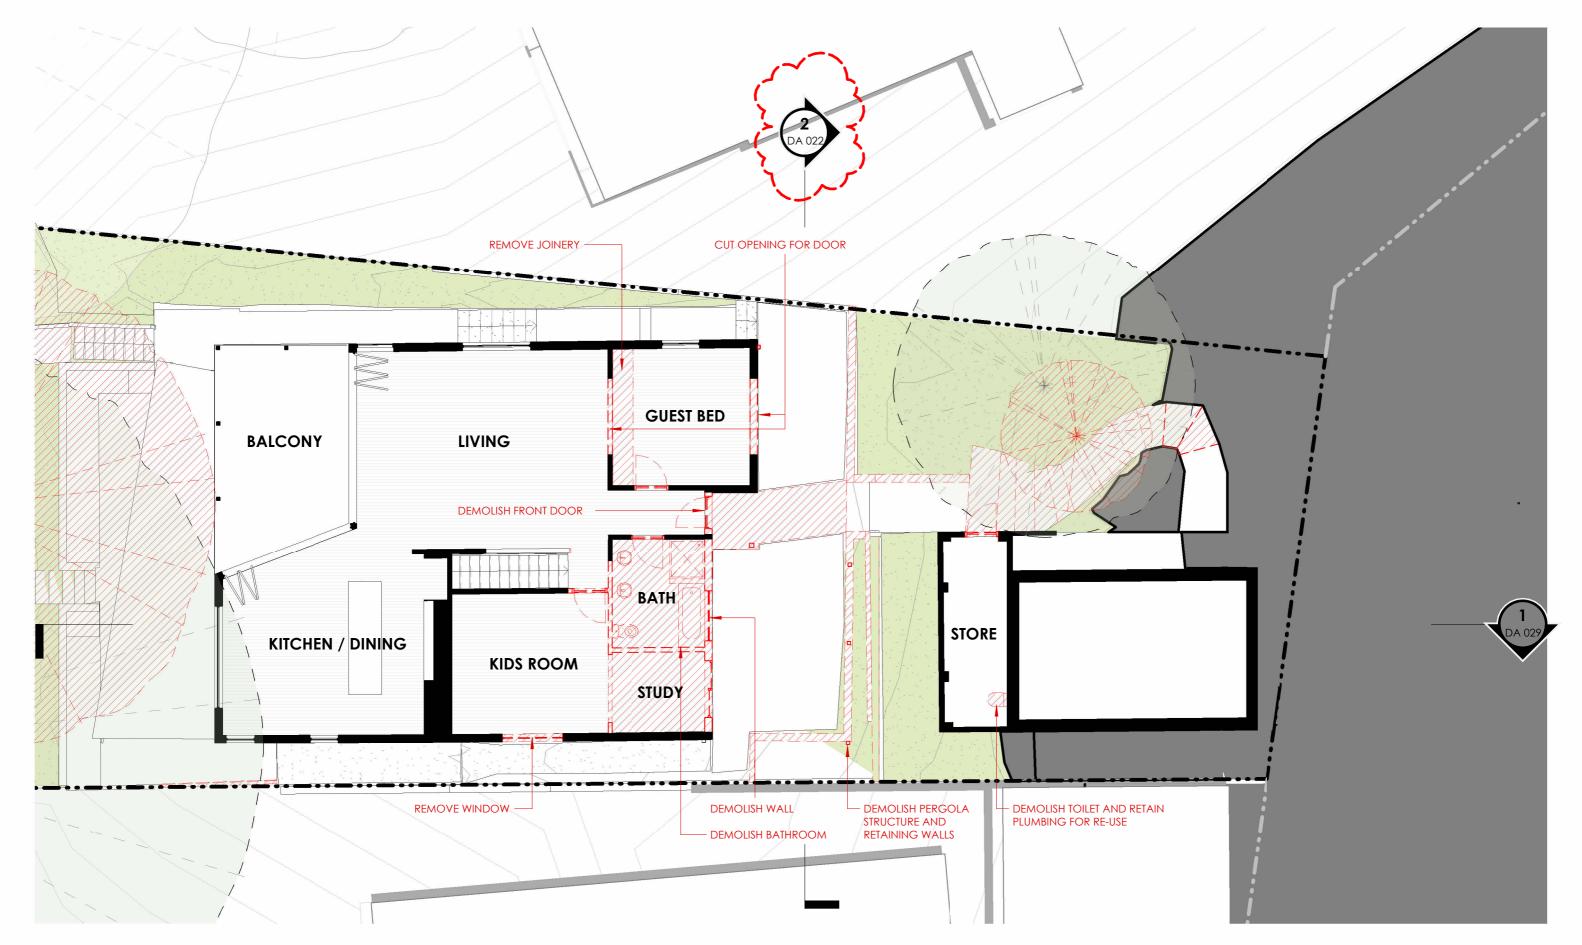

Reproduction of this drawing in part or whole is strictly prohibited without the written consent of CplusC Architects + Builders. There is no implied or written licence to use these plans unless otherwise agreed in writing by CplusC Architects + Builders.




© Copyright, all right reserved.

466 Cleveland Street Surry Hills NSW 2010 Gadigal Country

+61 2 9690 2211 info@cplusc.com.au cplusc.com.au



PROJECT 22-028 CALDER RESIDENCE		DRAWN MH	REVIEWED HC		DRAWING TITLE EXISTING GROUND FLOOR PLAN		
PROJECT ADDRESS 138, PRINCE ALFRED PARADE, NEWPORT NSW 2106 GADIGAL COUNTRY	CLIENT JAMIE CALDER & E	MILY WILCOX	SCALE 1:100 @A3	REV. DATE 15/07/25	REVISION 2	DA 007	

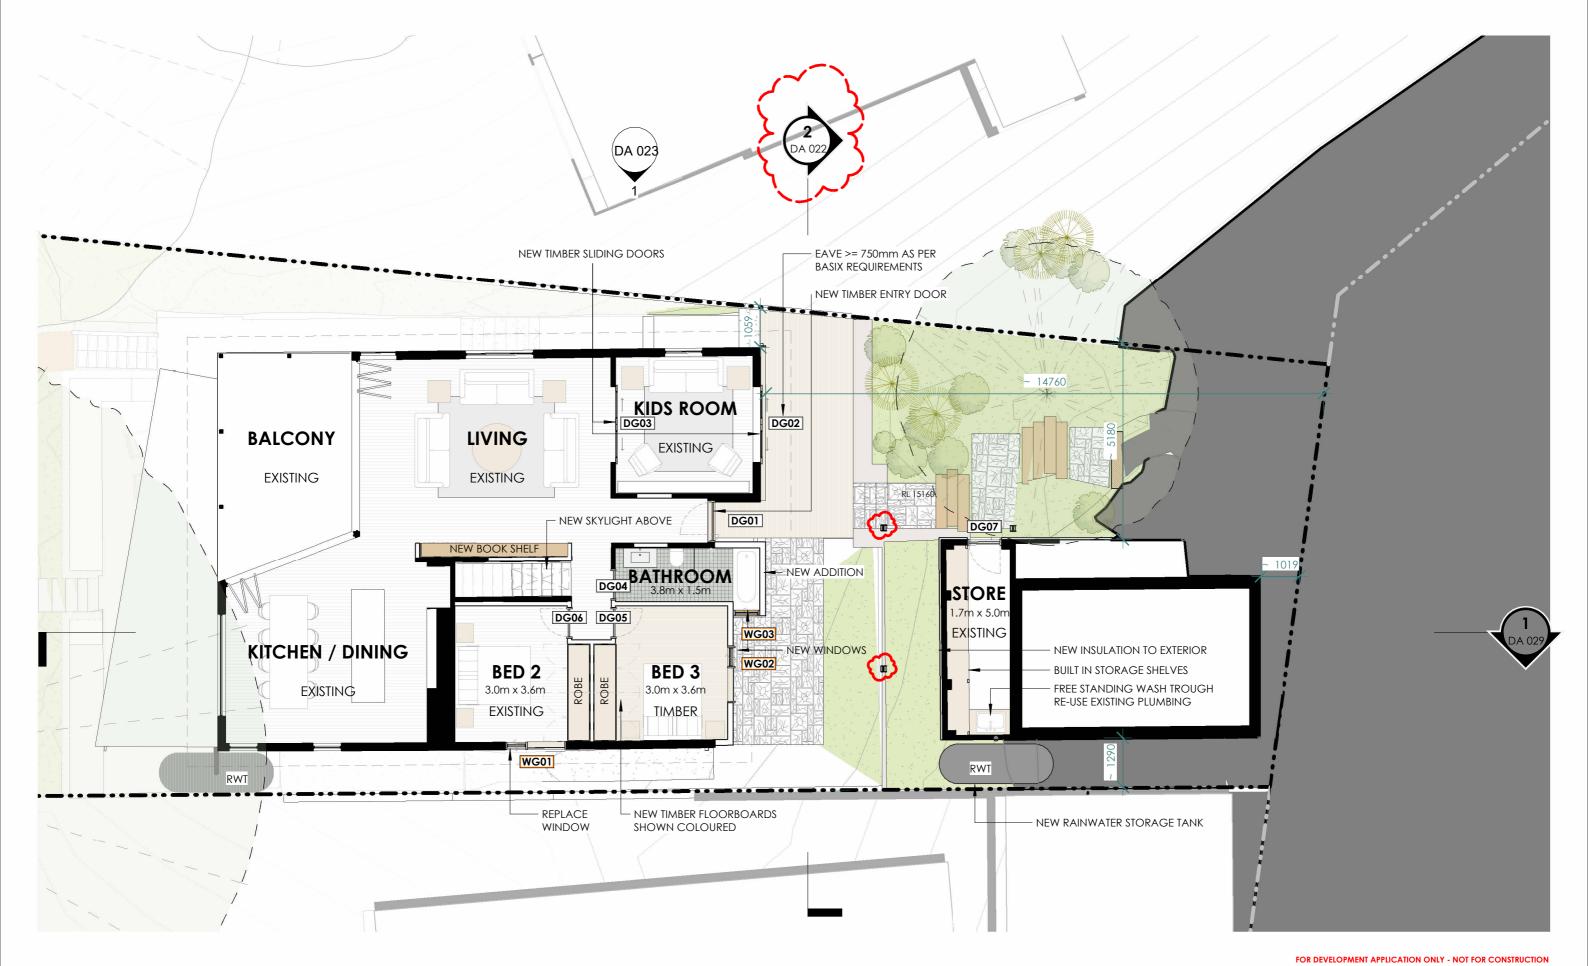

© Copyright, all right reserved.

Reproduction of this drawing in part or whole is strictly prohibited without the written consent of CplusC Architects + Builders. There is no implied or written licence to use these plans unless otherwise agreed in writing by CplusC Architects + Builders.

JAMIE CALDER & EMILY WILCOX

1:100

@A3

15/07/25

PROJECT DRAWN **REVIEWED** DRAWING TITLE 466 Cleveland Street Surry Hills NSW 2010 ABN: 34 113 120 371 Nominated Architect: 22-028 CALDER RESIDENCE MH HC PROPOSED GROUND FLOOR PLAN Gadigal Country Clinton Cole 8688 Hayden Co'burn 11656 Builders Licence: 173945c CLIENT REV. DATE REVISION DRAWING NUMBER PROJECT ADDRESS **SCALE** CplusC +61 2 9690 2211

138, PRINCE ALFRED PARADE,


NEWPORT NSW 2106 GADIGAL COUNTRY

cplusc.com.au

Architects

◆ Builders

DA 008

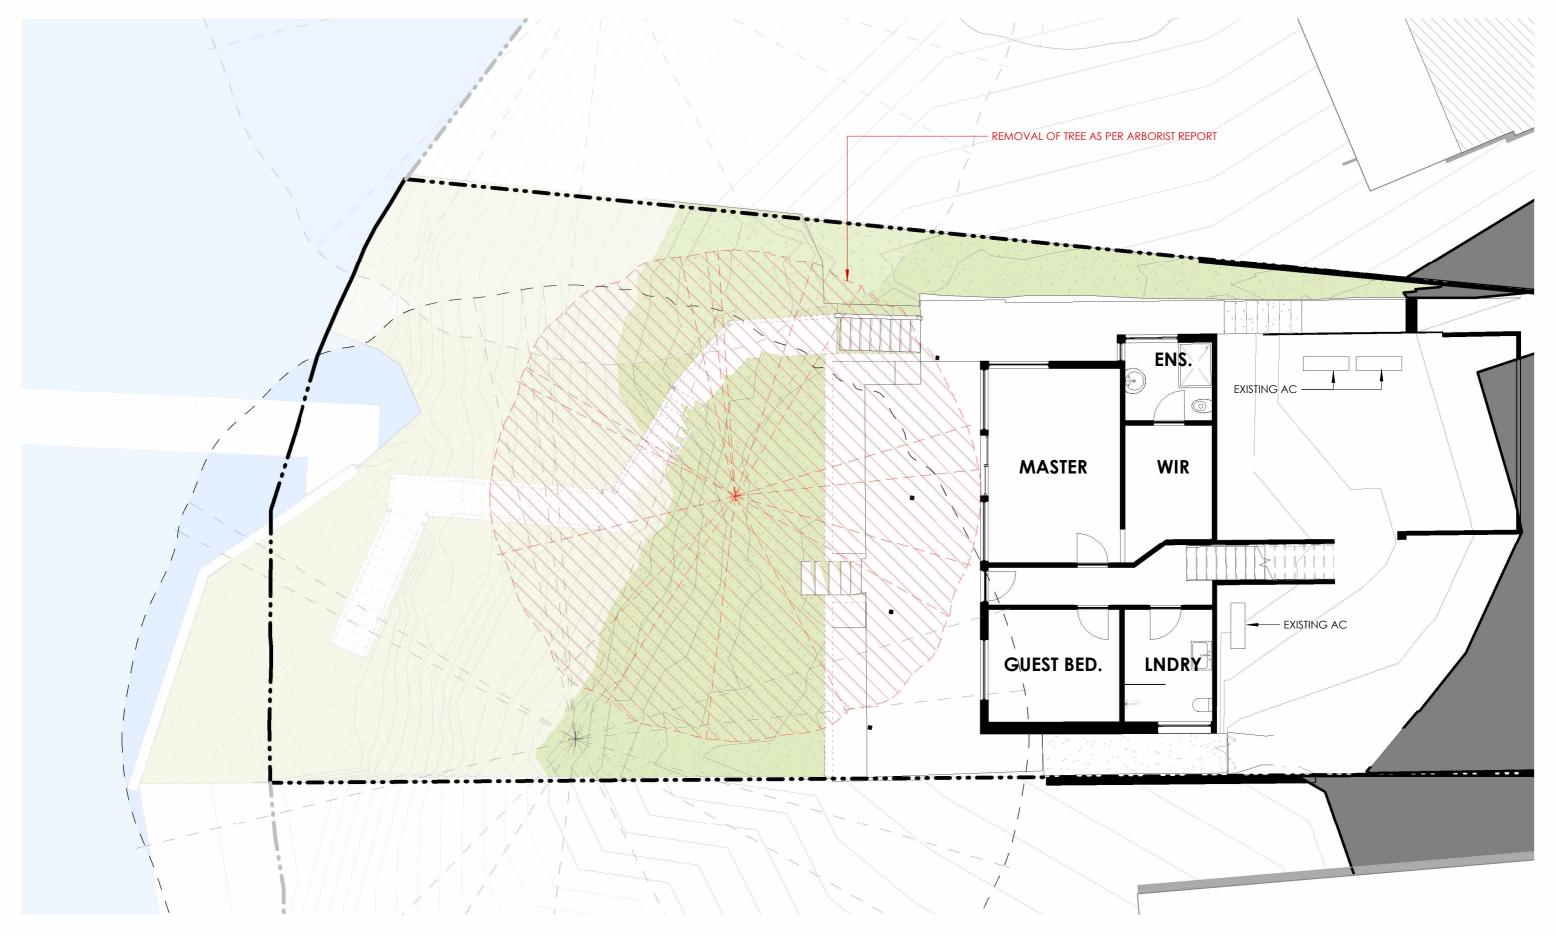

Reproduction of this drawing in part or whole is strictly prohibited without the written consent of CplusC Architects + Builders. There is no implied or written licence to use these plans unless otherwise agreed in writing by CplusC Architects + Builders.




© Copyright, all right reserved.

466 Cleveland Street Surry Hills NSW 2010 Gadigal Country

+61 2 9690 2211 info@cplusc.com.au cplusc.com.au



PROJECT 22-028 CALDER RESIDENCE	DRAWN MH	REVIEWED HC	DRAWING T		D FLOOR PLAN	
PROJECT ADDRESS	CLIENT		SCALE	REV. DATE	REVISION	DRAWING NUMBER
138, PRINCE ALFRED PARADE, NEWPORT NSW 2106 GADIGAL COUNTRY	JAMIE CALDER & EI	MILY WILCOX	1:100 @A3	28/04/25	1	DA 009

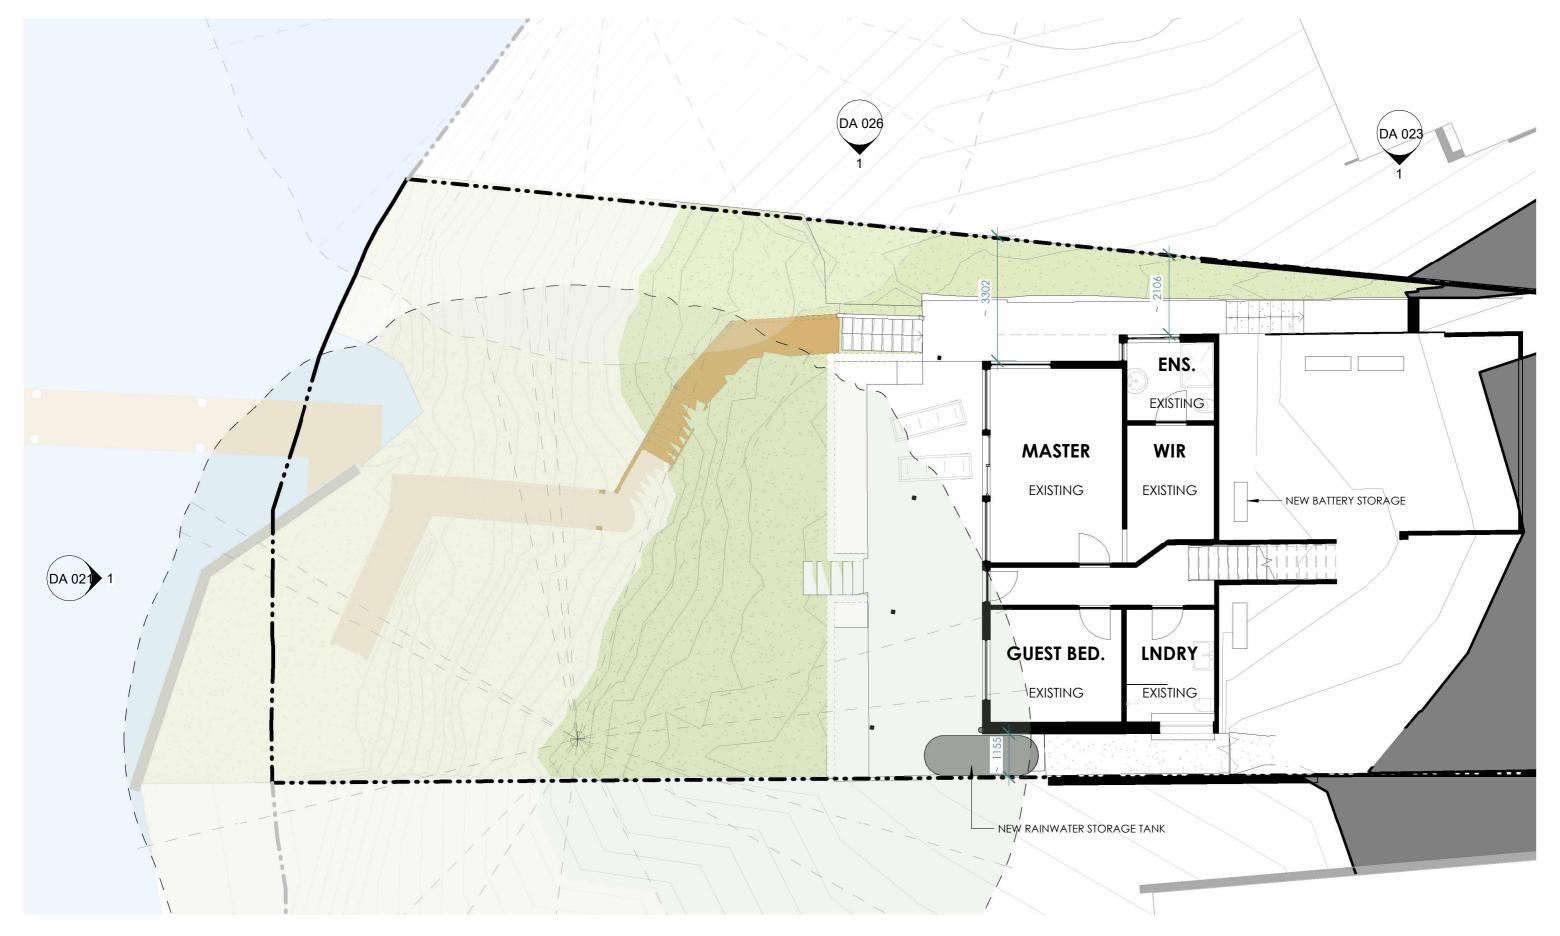

Reproduction of this drawing in part or whole is strictly prohibited without the written consent of CplusC Architects + Builders. There is no implied or written licence to use these plans unless otherwise agreed in writing by CplusC Architects + Builders.




© Copyright, all right reserved.


466 Cleveland Street Surry Hills NSW 2010 Gadigal Country

+61 2 9690 2211 info@cplusc.com.au cplusc.com.au



PROJECT 22-028 CALDER RESIDENCE		DRAWN MH	REVIEWED HC	PROPOSED L		UND FLOOR PLAN
PROJECT ADDRESS 138, PRINCE ALFRED PARADE, NEWPORT NSW 2106 GADIGAL COUNTRY	CLIENT JAMIE CALDER & E	MILY WILCOX	SCALE 1:100 @A3	REV. DATE 28/04/25	REVISION 1	DA 010

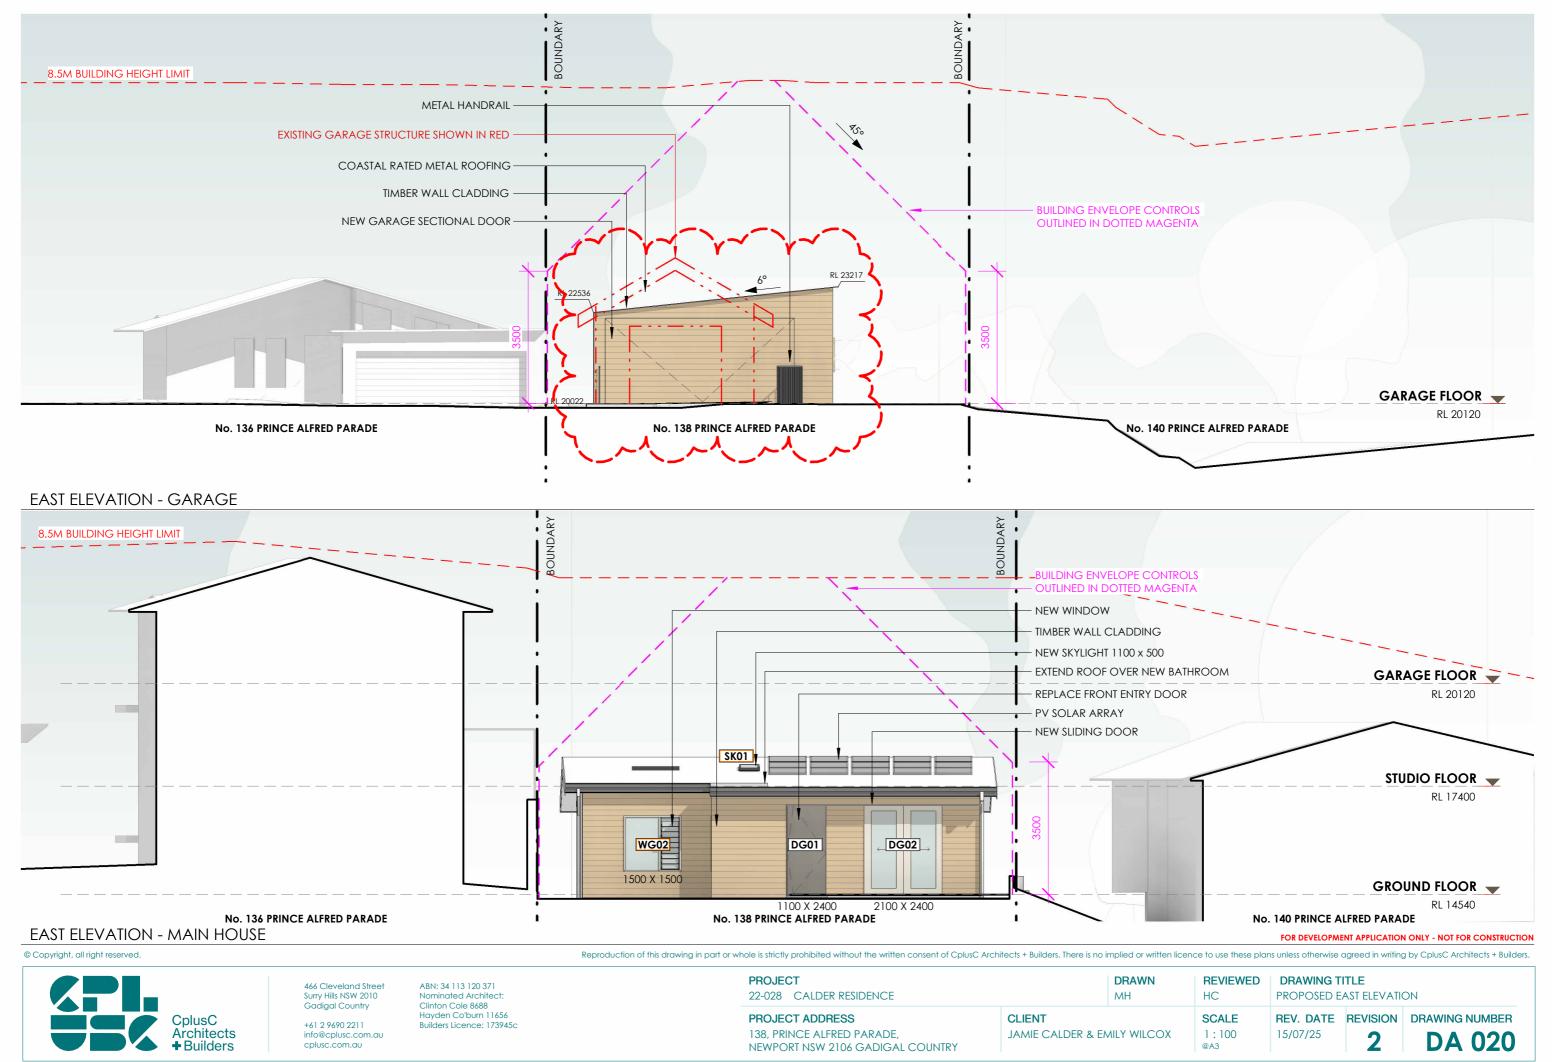

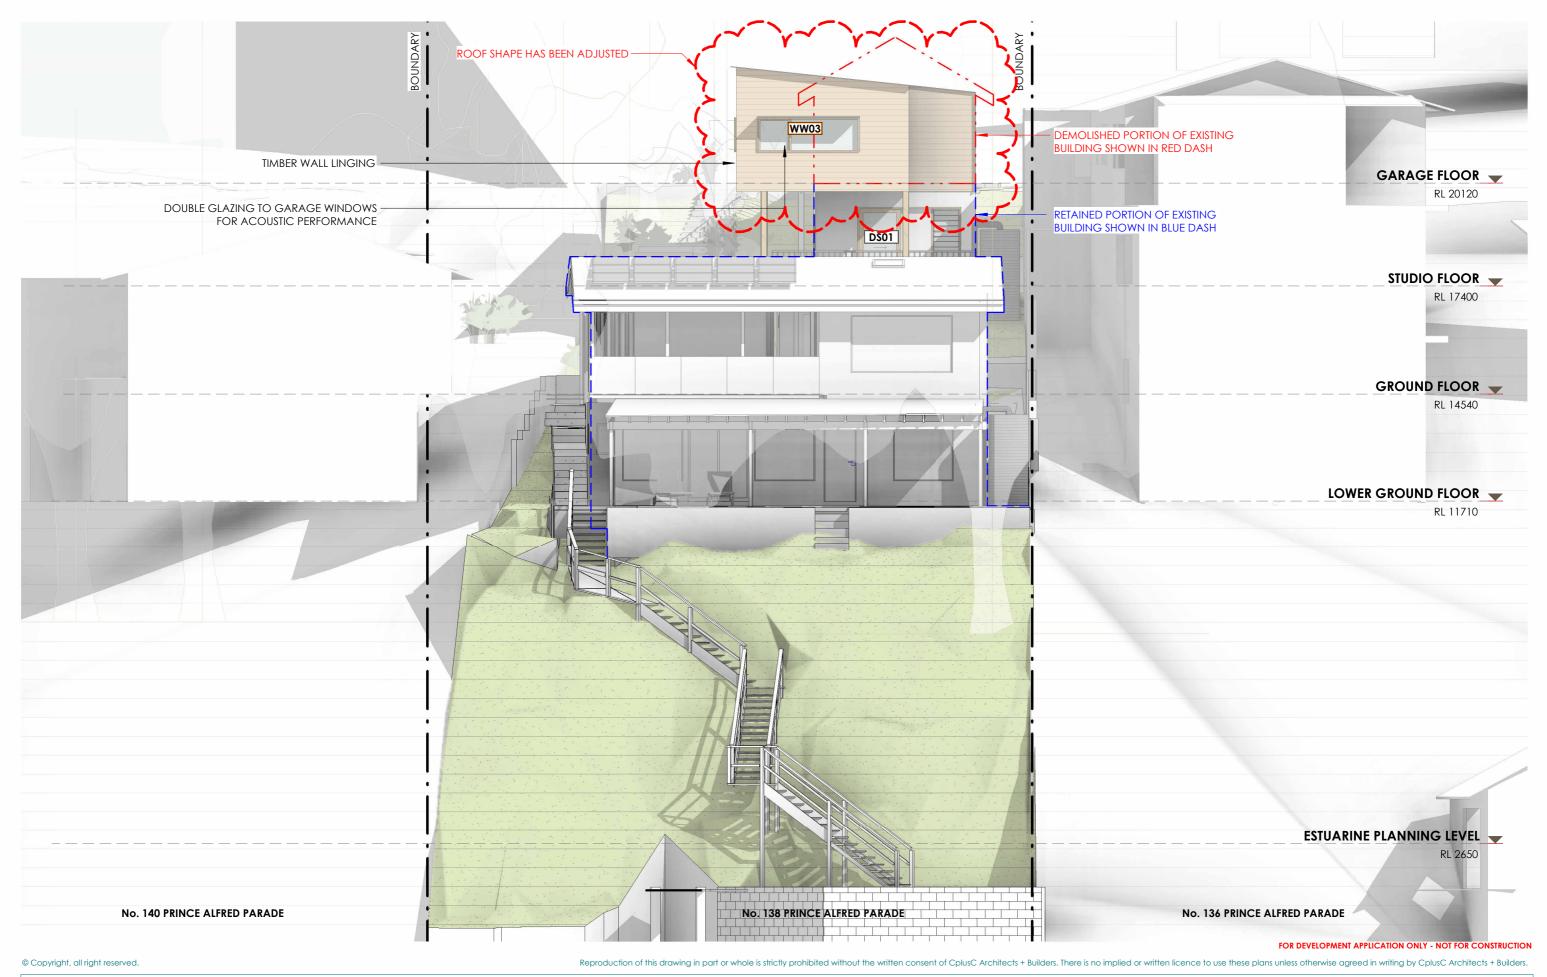



466 Cleveland Street Surry Hills NSW 2010 Gadigal Country

+61 2 9690 2211 info@cplusc.com.au cplusc.com.au ABN: 34 113 120 371 Nominated Architect: Clinton Cole 8688 Hayden Co'burn 11656 Builders Licence: 173945c

PROJECT
22-028 CALDER RESIDENCE
PROJECT ADDRESS
138, PRINCE ALFRED PARADE,

NEWPORT NSW 2106 GADIGAL COUNTRY

CLIENT

JAMIE CALDER & EMILY WILCOX

DRAWN

MH

HC

SCALE
1:100

@A3

REVIEWED

DRAWING TITLE
PROPOSED WEST ELEVATION PITTWATER

REV. DATE REVISION DRAWING NU

 REV. DATE
 REVISION
 DRAWING NUMBER

 15/07/25
 2
 DA 021



Reproduction of this drawing in part or whole is strictly prohibited without the written consent of CplusC Architects + Builders. There is no implied or written licence to use these plans unless otherwise agreed in writing by CplusC Architects + Builders.




© Copyright, all right reserved.

466 Cleveland Street Surry Hills NSW 2010 Gadigal Country

+61 2 9690 2211 info@cplusc.com.au cplusc.com.au

PROJECT 22-028 CALDER RESIDENCE		DRAWN MH	REVIEWED DRAWING TITLE HC PROPOSED WEST ELEVATION)N GARAGE	
PROJECT ADDRESS	CLIENT		SCALE	REV. DATE	REVISION	DRAWING NUMBER	
138, PRINCE ALFRED PARADE, NEWPORT NSW 2106 GADIGAL COUNTRY	JAMIE CALDER & E	MILY WILCOX	1:100 @A3	15/07/25	2	DA 022	

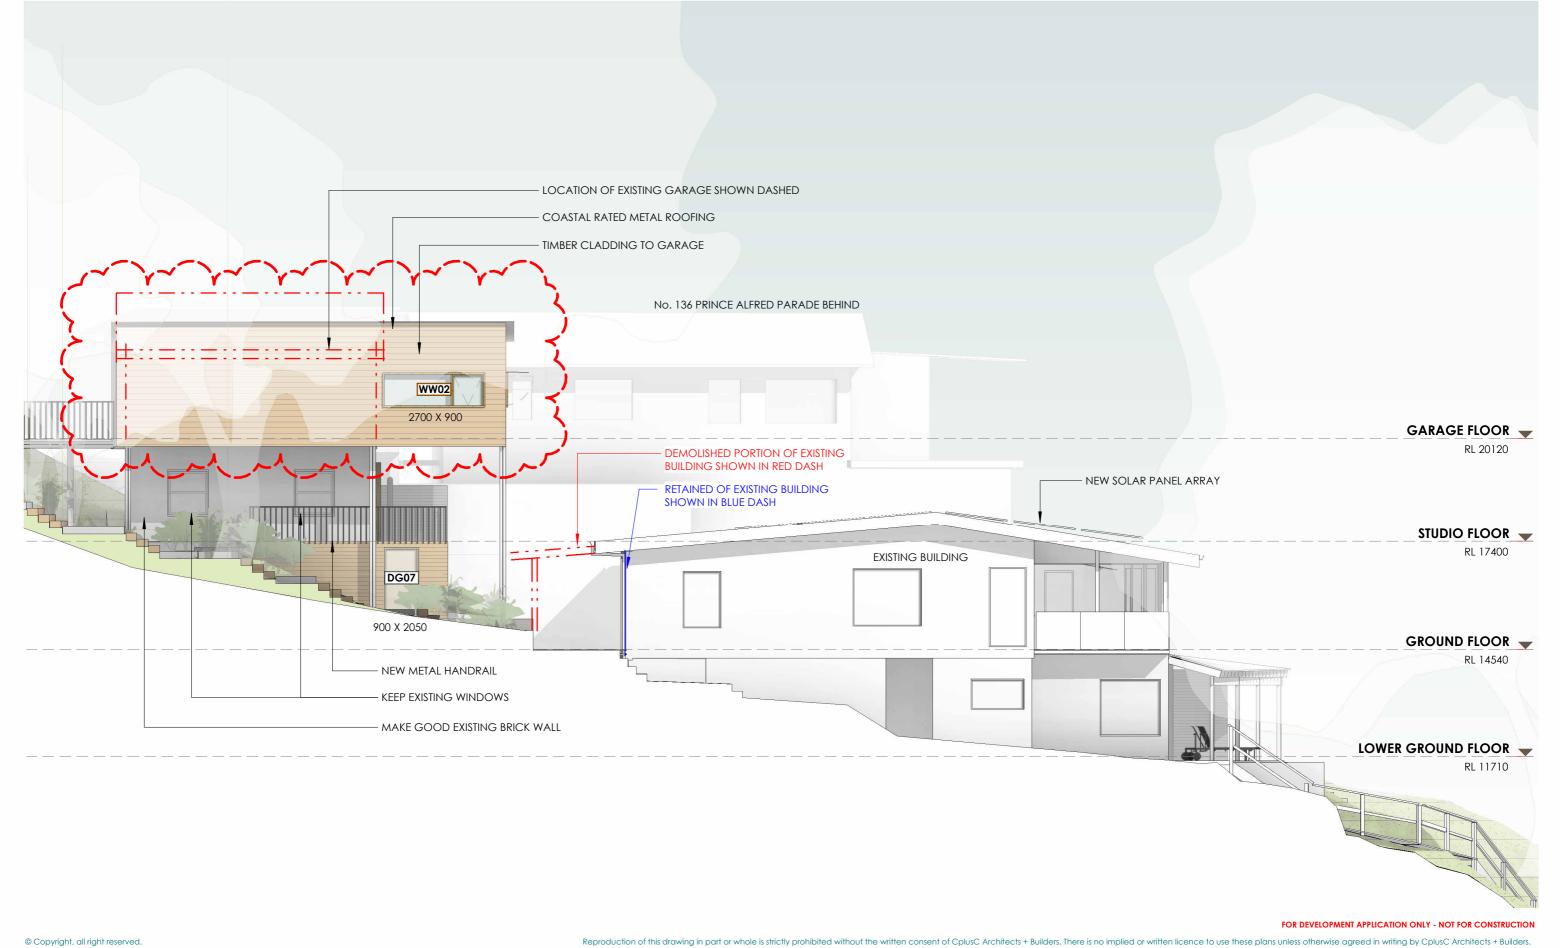


Reproduction of this drawing in part or whole is strictly prohibited without the written consent of CplusC Architects + Builders. There is no implied or written licence to use these plans unless otherwise agreed in writing by CplusC Architects + Builders.



466 Cleveland Street Surry Hills NSW 2010 Gadigal Country

+61 2 9690 2211 cplusc.com.au

PROJECT 22-028 CALDER RESIDENCE	DRAWN MH	REVIEWED HC	DRAWING TITLE PROPOSED NORTH ELEVATION			
PROJECT ADDRESS	CLIENT		SCALE	REV. DATE	REVISION	DRAWING NUMBER
138, PRINCE ALFRED PARADE, NEWPORT NSW 2106 GADIGAL COUNTRY	JAMIE CALDER & EN	MILY WILCOX	1:100 @A3	15/07/25	2	DA 023

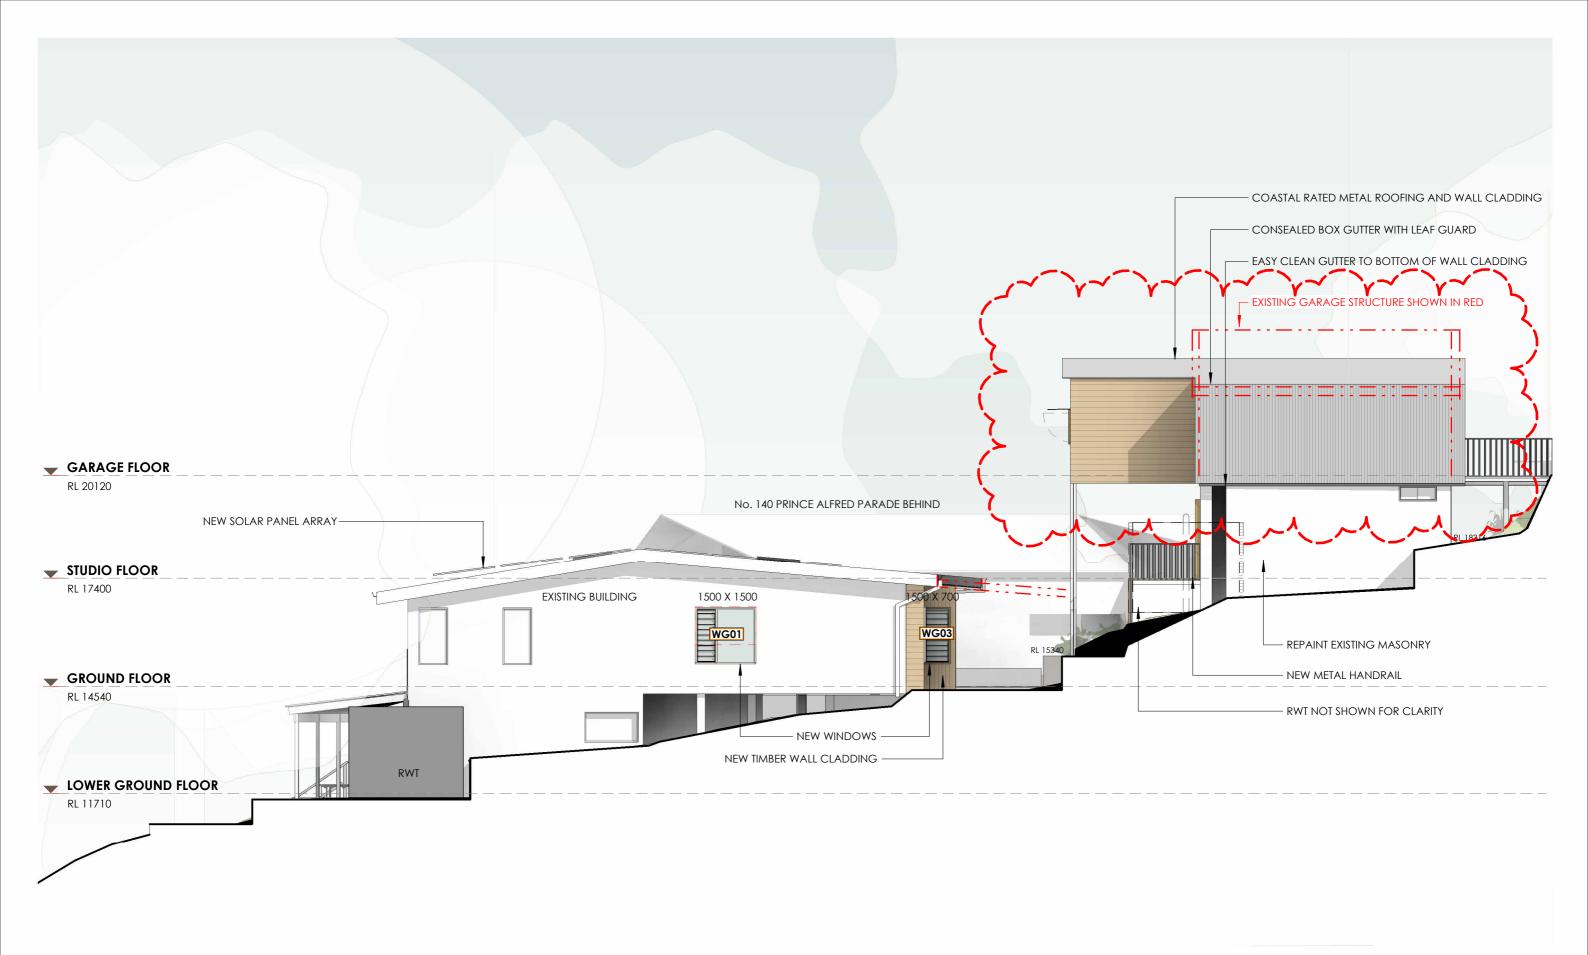

Reproduction of this drawing in part or whole is strictly prohibited without the written consent of CplusC Architects + Builders. There is no implied or written licence to use these plans unless otherwise agreed in writing by CplusC Architects + Builders.




© Copyright, all right reserved.

466 Cleveland Street Surry Hills NSW 2010 Gadigal Country

+61 2 9690 2211 info@cplusc.com.au cplusc.com.au

PROJECT 22-028 CALDER RESIDENCE		DRAWN MH	REVIEWED HC	DRAWING T	TION	
PROJECT ADDRESS 138, PRINCE ALFRED PARADE.	CLIENT JAMIE CALDER & E	MILY WILCOY	SCALE 1:100	REV. DATE 15/07/25	REVISION	
NEWPORT NSW 2106 GADIGAL COUNTRY	JAMIL CALDER & LI	WILL WILCOX	@A3	13/0//23	2	DA 025

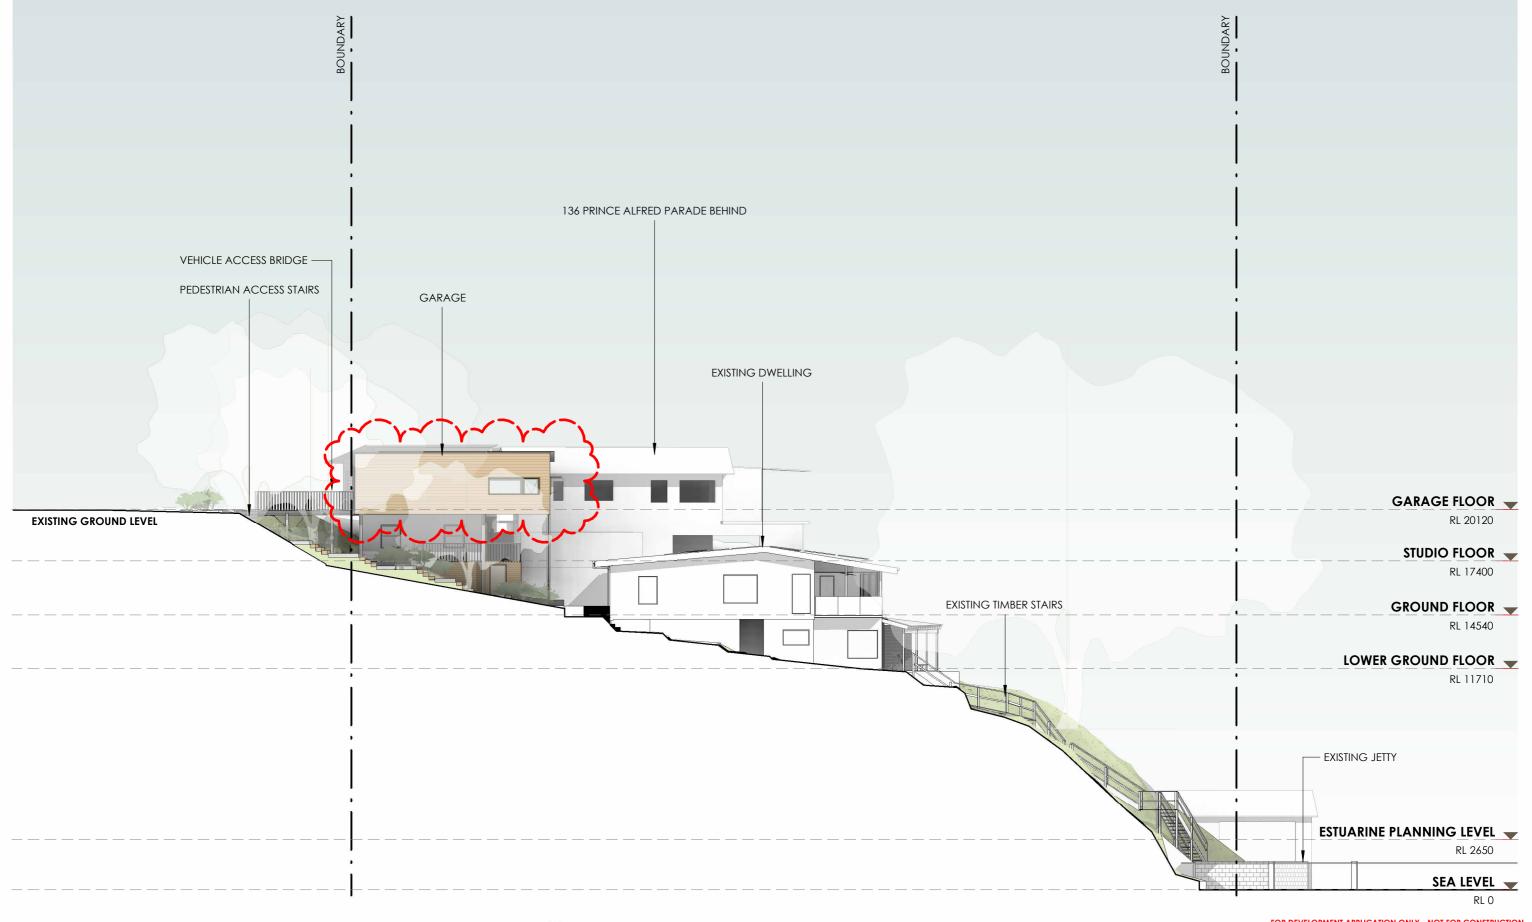

Reproduction of this drawing in part or whole is strictly prohibited without the written consent of CplusC Architects + Builders. There is no implied or written licence to use these plans unless otherwise agreed in writing by CplusC Architects + Builders.




© Copyright, all right reserved.

466 Cleveland Street Surry Hills NSW 2010 Gadigal Country

+61 2 9690 2211 cplusc.com.au

PROJECT 22-028 CALDER RESIDENCE		DRAWN MH	REVIEWED HC	DRAWING T SITE SECTION		
PROJECT ADDRESS 138. PRINCE ALFRED PARADE.	CLIENT JAMIE CALDER & E	MILY WILCOX	SCALE 1:200	REV. DATE 15/07/25	REVISION	DRAWING NUMBER
NEWPORT NSW 2106 GADIGAL COUNTRY	o, or tebelt of Er		@A3	. 3, 3, 720	2	DA 026

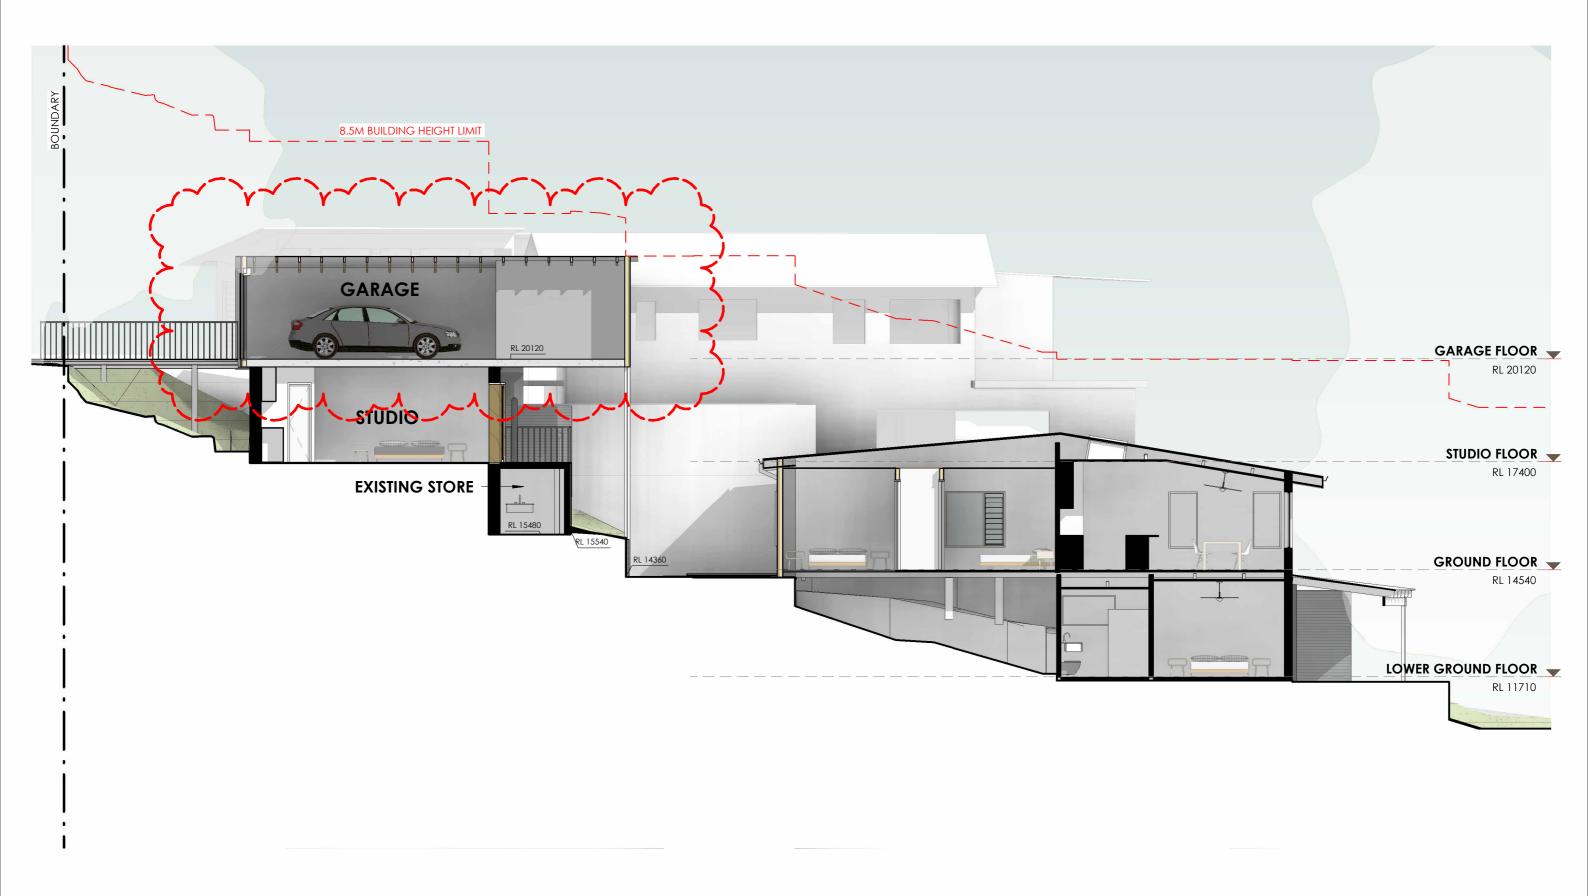

Reproduction of this drawing in part or whole is strictly prohibited without the written consent of CplusC Architects + Builders. There is no implied or written licence to use these plans unless otherwise agreed in writing by CplusC Architects + Builders.




© Copyright, all right reserved.

466 Cleveland Street Surry Hills NSW 2010 Gadigal Country

+61 2 9690 2211 info@cplusc.com.au cplusc.com.au

PROJECT 22-028 CALDER RESIDENCE		DRAWN MH	REVIEWED HC	DRAWING TITLE HEIGHT LIMIT - GARAGE SECTION			
PROJECT ADDRESS	CLIENT		SCALE	REV. DATE	REVISION	DRAWING NUMBER	
138, PRINCE ALFRED PARADE, NEWPORT NSW 2106 GADIGAL COUNTRY	JAMIE CALDER & E	MILY WILCOX	1:100 @A3	15/07/25	2	DA 029	

8.5M ABOVE EXISTING NATURAL GROUND HEIGHT LIMIT PLANE SHOWN ORANGE

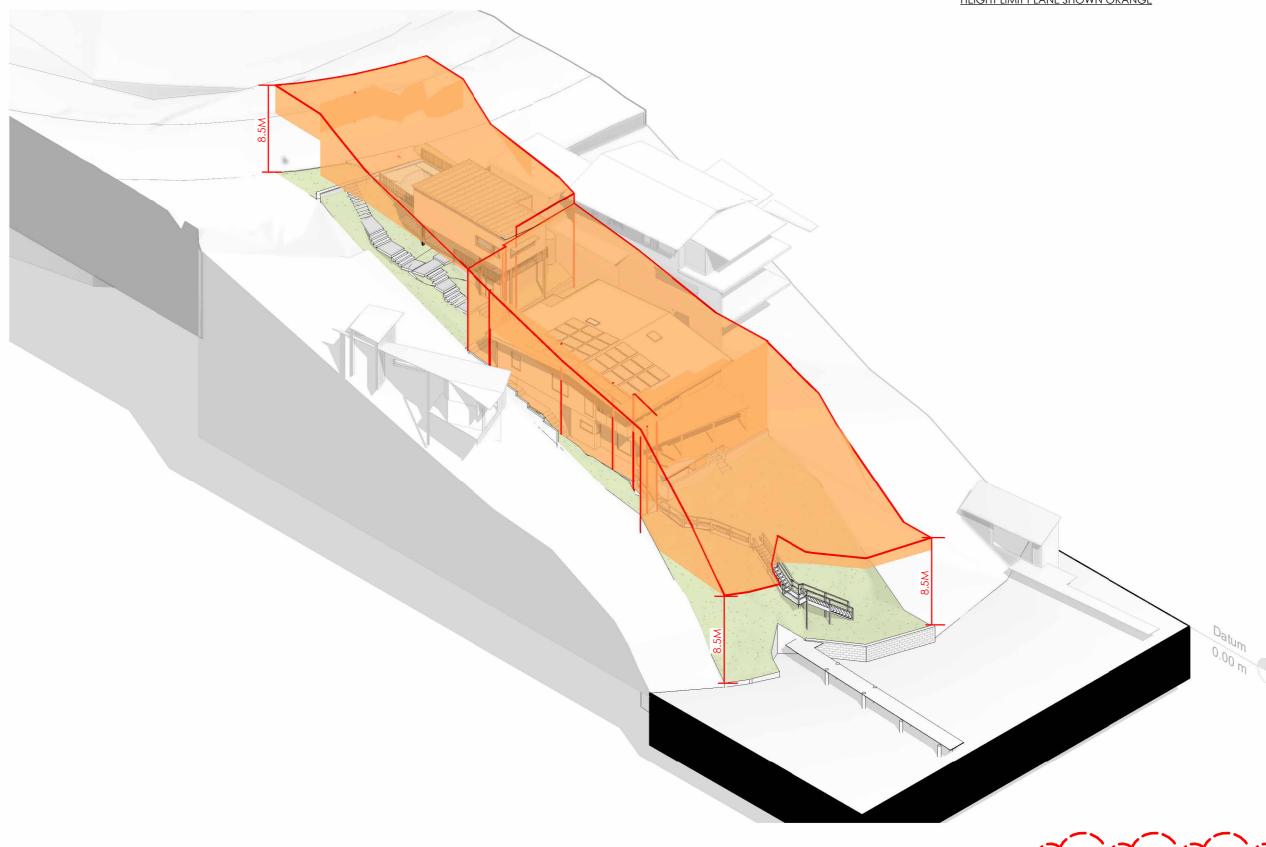

© Copyright, all right reserved.

Reproduction of this drawing in part or whole is strictly prohibited without the written consent of CplusC Architects + Builders. There is no implied or written licence to use these plans unless otherwise agreed in writing by CplusC Architects + Builders.



466 Cleveland Street Surry Hills NSW 2010 Gadigal Country


+61 2 9690 2211 info@cplusc.com.au cplusc.com.au ABN: 34 113 120 371 Nominated Architect: Clinton Cole 8688 Hayden Co'burn 11656 Builders Licence: 173945c


PROJECT 22-028 CALDER RESIDENCE		DRAWN MH	_	REV HC
PROJECT ADDRESS 138, PRINCE ALFRED PARADE, NEWPORT NSW 2106 GADIGAL COUNTRY	CLIENT JAMIE CALDER & E	MILY WILCO	Š	SCA NTS @A3

REVIEWED HC HEIGHT LIMIT


SCALE REV. DATE NTS | 15/07/25 | 1 DA 029.1


FOR DEVELOPMENT APPLICATION ONLY - NOT FOR CONSTRUCTION

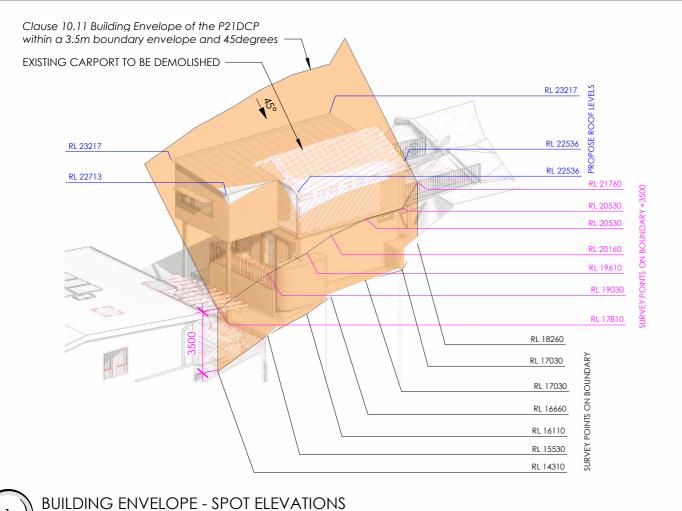

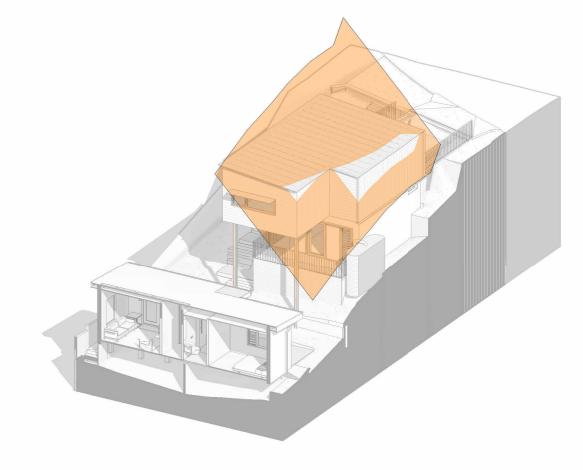

BUILDING ENVELOPE - PROPOSED VOLUME

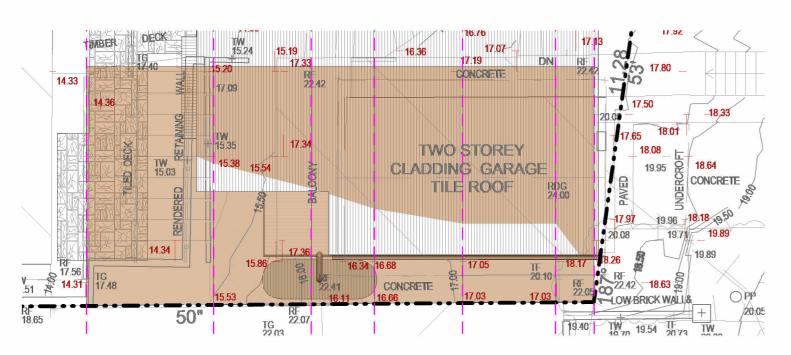

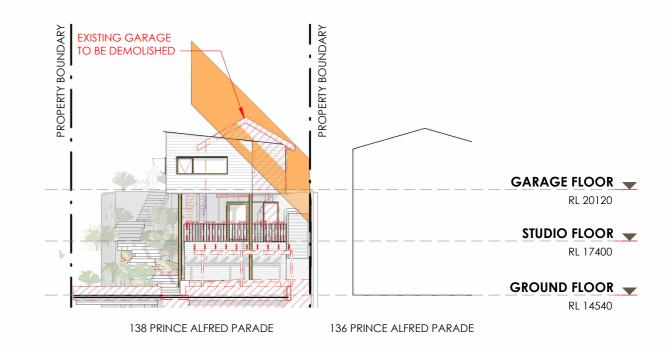

REFERENCE PLANES AT SURVEY BOUNDARY LEVEL

BUILDING ENVELOPE - NEIGHBOURS SECTION

SCALE: 1:200

© Copyright, all right reserved.

Reproduction of this drawing in part or whole is strictly prohibited without the written consent of CplusC Architects + Builders. There is no implied or written licence to use the



SCALE: 1:100

466 Cleveland Street Surry Hills NSW 2010 Gadigal Country

+61 2 9690 2211

cplusc.com.au

ABN: 34 113 120 371 Nominated Architect: Hayden Co'burn 11656 Builders Licence: 173945c

PROJECT DRAWN REVIEWED HC 22-028 CALDER RESIDENCE MH CLIENT SCAL PROJECT ADDRESS JAMIE CALDER & EMILY WILCOX NTS 138, PRINCE ALFRED PARADE, **NEWPORT NSW 2106 GADIGAL COUNTRY** @A3

DRAWING TITLE **BUILDING ENVELOPE** REV. DATE REVISION DRAWING NUMBER 15/07/25 **DA 029.2**

ENVELOPE PLAN - SURVEY OVERWRITE






1. CLEAR STAIN TIMBER CLADDNG



3. CORRUGATED METAL SHEET, MEDIUM COLOUR

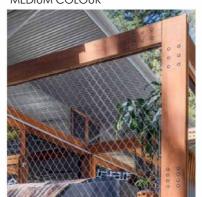

5. TIMBER AND STEEL FRAME STRUCTURE



7. METAL DOWNPIPES & GUTTERS

2. EXISTING RENDERED BRICK WALL



4. CLEAR STAIN TIMBER DOOR AND WINDOW FRAMES



6. METAL BALUSTRADE

Reproduction of this drawing in part or whole is strictly prohibited without the written consent of CplusC Architects + Builders. There is no implied or written licence to use these plans unless otherwise agreed in writing by CplusC Architects + Builders.

DRAWN

MH



© Copyright, all right reserved.

466 Cleveland Street Surry Hills NSW 2010 Gadigal Country

+61 2 9690 2211 cplusc.com.au

ABN: 34 113 120 371 Nominated Architect: Clinton Cole 8688 Hayden Co'burn 11656 Builders Licence: 173945c **PROJECT** 22-028 CALDER RESIDENCE PROJECT ADDRESS

138, PRINCE ALFRED PARADE,

NEWPORT NSW 2106 GADIGAL COUNTRY

CLIENT

JAMIE CALDER & EMILY WILCOX

HC SCALE NTS

@A3

REVIEWED

DRAWING TITLE

15/07/25

EXTERNAL FINISHES & MATERIALS REV. DATE REVISION DRAWING NUMBER

DA 030



GARAGE AND WORKSHOP LOOKING WEST FROM PRINCE ALFRED PARADE

FOR DEVELOPMENT APPLICATION ONLY - NOT FOR CONSTRUCTION

Reproduction of this drawing in part or whole is strictly prohibited without the written consent of CplusC Architects + Builders. There is no implied or written licence to use these plans unless otherwise agreed in writing by CplusC Architects + Builders.


CplusC Architects + Builders


© Copyright, all right reserved.


466 Cleveland Street Surry Hills NSW 2010 Gadigal Country


+61 2 9690 2211 info@cplusc.com.au cplusc.com.au ABN: 34 113 120 371 Nominated Architect: Clinton Cole 8688 Hayden Co'burn 11656 Builders Licence: 173945c

DRAWING TITLE **PROJECT** DRAWN REVIEWED 22-028 CALDER RESIDENCE МН HC PERSPECTIVE - VIEW FROM STREET PROJECT ADDRESS CLIENT SCALE REV. DATE REVISION DRAWING NUMBER 138, PRINCE ALFRED PARADE, NTS JAMIE CALDER & EMILY WILCOX 15/07/25 **DA 031** NEWPORT NSW 2106 GADIGAL COUNTRY @A3

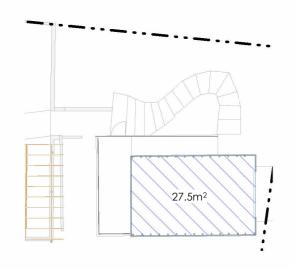

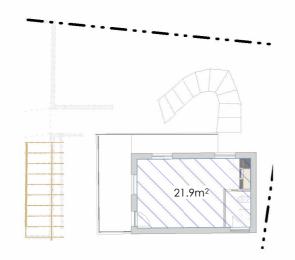

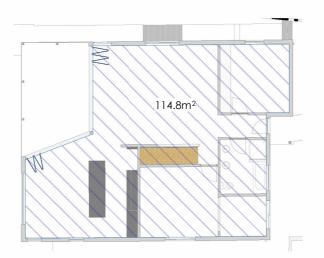

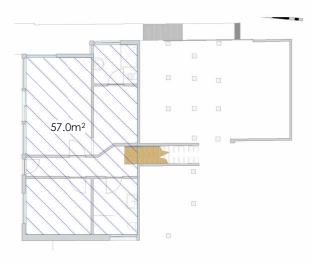


EXISTING FSR - GARAGE FLOOR PLAN


SCALE: 1:200


EXISTING FSR - STUDIO FLOOR PLAN SCALE: 1:200


EXISTING FSR - GROUND FLOOR PLAN SCALE: 1:200

EXISTING FSR - LOWER GROUND FLOOR PLAN SCALE: 1:200

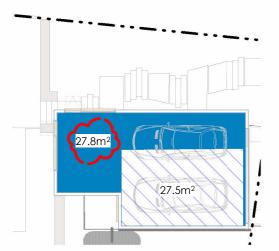

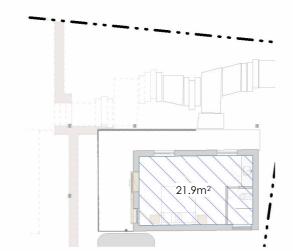

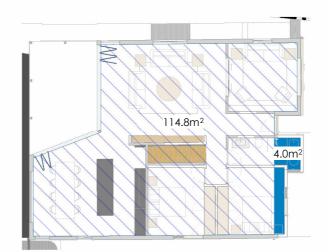

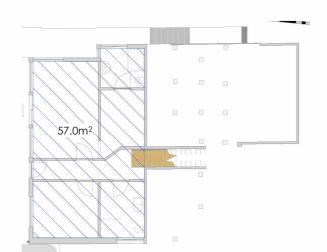

PROPOSED FSR - GARAGE FLOOR PLAN

PROPOSED FSR - STUDIO FLOOR PLAN SCALE: 1:200

PROPOSED FSR - GROUND FLOOR PLAN SCALE: 1:200

PROPOSED FSR - LOWER GROUND FLOOR PLAN

SCALE: 1:200

© Copyright, all right reserved.

SCALE: 1:200

Reproduction of this drawing in part or whole is strictly prohibited without the written consent of CplusC Architects + Builders. There is no implied or written licence to use these plans unless otherwise agreed in writing by CplusC Architects + Builders.


PROJECT DRAWN REVIEWED DRAWING TITLE 466 Cleveland Street Surry Hills NSW 2010 ABN: 34 113 120 371 Nominated Architect: PROPOSED FSR CALCULATION 22-028 CALDER RESIDENCE MH HC Gadigal Country Clinton Cole 8688 Hayden Co'burn 11656 Builders Licence: 173945c CLIENT SCALE REV. DATE REVISION DRAWING NUMBER PROJECT ADDRESS +61 2 9690 2211 Architects 138, PRINCE ALFRED PARADE, JAMIE CALDER & EMILY WILCOX 1:200 15/07/25 **◆** Builders cplusc.com.au NEWPORT NSW 2106 GADIGAL COUNTRY @A3

FOR DEVELOPMENT APPLICATION ONLY - NOT FOR CONSTRUCTION

DA 040

WINTER SHADOWS ANALYSIS

EXISTING SHADOW EXTENT SHOWN IN MAGENTA

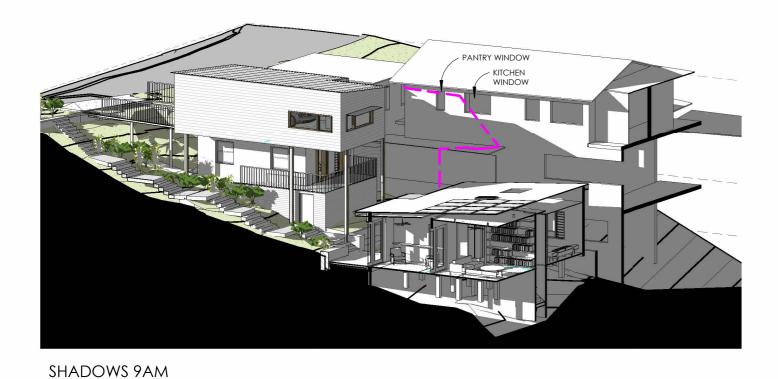


PANTRY WINDOW - KITCHEN WINDOW

SHADOWS 10AM

SHADOWS 12PM



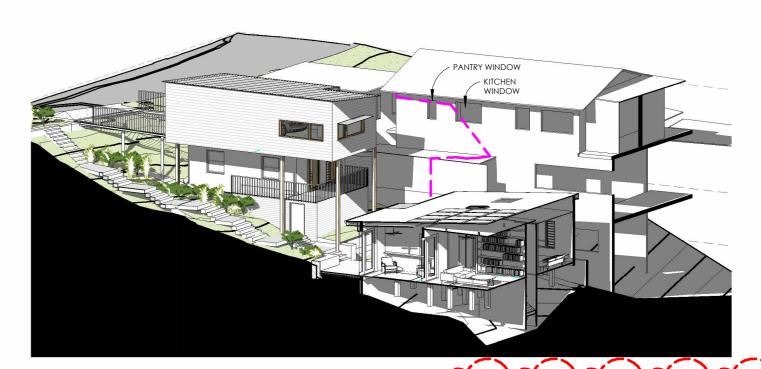

SHADOWS 11AM

© Copyright, all right reserved.

FOR DEVELOPMENT APPLICATION ONLY - NOT FOR CONSTRUCTION Reproduction of this drawing in part or whole is strictly prohibited without the written consent of CplusC Architects + Builders. There is no implied or written ligence to use these plans unless otherwise agreed in writing by CplusC Architects + Builders.



466 Cleveland Street Surry Hills NSW 2010 Gadigal Country

+61 2 9690 2211 info@cplusc.com.au cplusc.com.au

PROJECT 22-028 CALDER RESIDENCE		DRAWN MH
PROJECT ADDRESS 138, PRINCE ALFRED PARADE, NEWPORT NSW 2106 GADIGAL COUNTRY	CLIENT JAMIE CALDER & EN	MILY WILCOX

	REVIEWED HC	DRAWING TITLE EXISTING SHADOWS - GARAGE							
7	SCALE NTS @A3	REV. DATE 15/07/25	REVISION 1	DA 041					

SHADOW DIAGRAM ON 21 JUNE - 9AM


EXTENT OF ADDITIONAL OVERSHADOWING



EXTENT OF REDUCED OVERSHADOWING

SHADOW DIAGRAM NOTES

- 1. THE SCOPE OF SHADOW ANALYSIS CONSISTS OF THE SUBJECT SITE AND TWO ADJOINING PROPERTIES ONLY. SHADOWS CAST BY OTHER NEIGHBOURING STRUCTURES ARE NOT INCLUDED IN THE DIAGRAMS.
- 2. ADJOINING BUILDINGS' HEIGHT AND BOUNDARIES ARE APPROXIMATE ONLY.

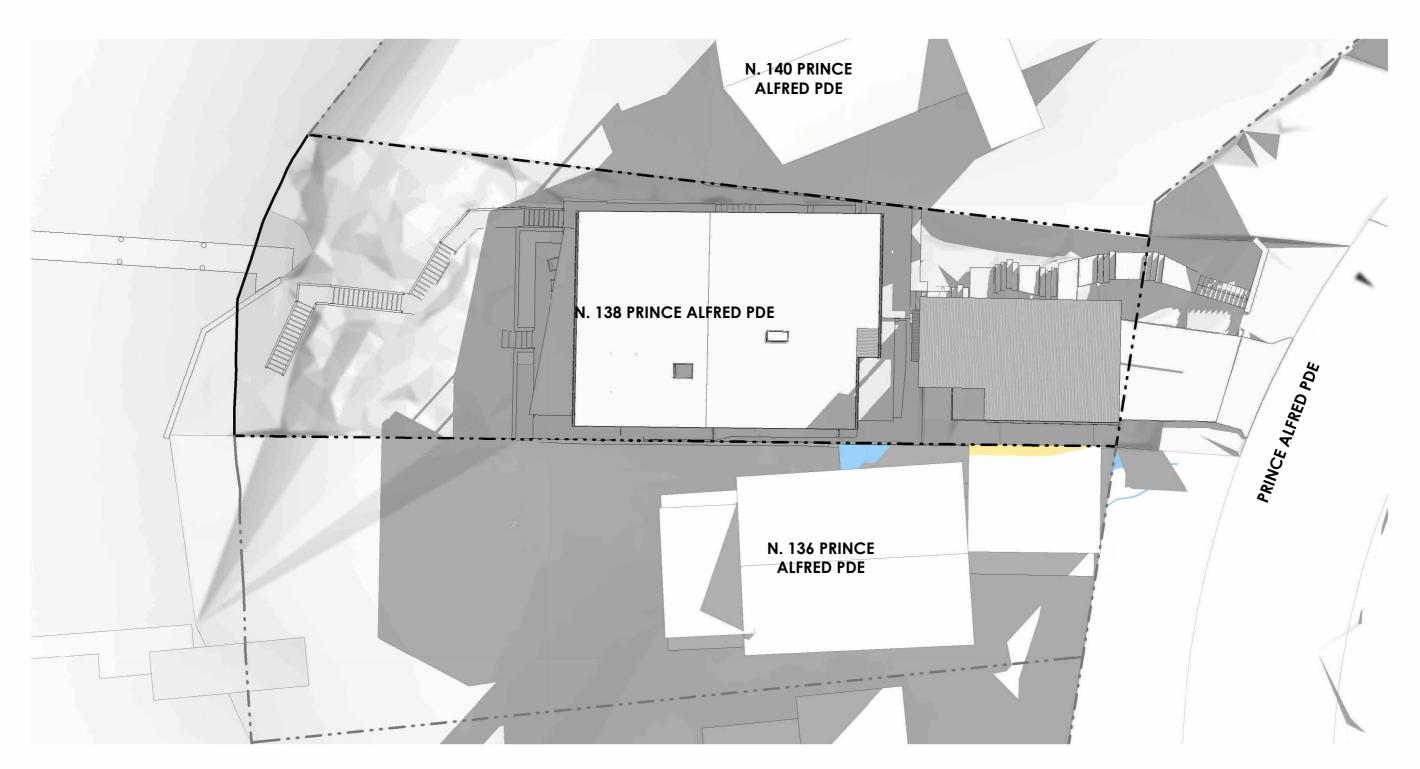

FOR DEVELOPMENT APPLICATION ONLY - NOT FOR CONSTRUCTION

Reproduction of this drawing in part or whole is strictly prohibited without the written consent of CplusC Architects + Builders. There is no implied or written licence to use these plans unless otherwise agreed in writing by CplusC Architects + Builders.



© Copyright, all right reserved.

466 Cleveland Street Surry Hills NSW 2010 Gadigal Country

+61 2 9690 2211 cplusc.com.au



PROJECT 22-028 CALDER RESIDENCE		DRAWN MH	REVIEWED HC	DRAWING TITLE SHADOW DIAGRAMS - 9AM WINTER		
PROJECT ADDRESS	CLIENT		SCALE	REV. DATE	REVISION	DRAWING NUMBER
138, PRINCE ALFRED PARADE, NEWPORT NSW 2106 GADIGAL COUNTRY	JAMIE CALDER & EN	MILY WILCOX	1:200 @A3	15/07/25	2	DA 042

SHADOW DIAGRAM ON 21 JUNE - 12PM


EXTENT OF ADDITIONAL OVERSHADOWING



EXTENT OF REDUCED OVERSHADOWING

SHADOW DIAGRAM NOTES

- 1. THE SCOPE OF SHADOW ANALYSIS CONSISTS OF THE SUBJECT SITE AND TWO ADJOINING PROPERTIES ONLY. SHADOWS CAST BY OTHER NEIGHBOURING STRUCTURES ARE NOT INCLUDED IN THE DIAGRAMS.
- 2. ADJOINING BUILDINGS' HEIGHT AND BOUNDARIES ARE APPROXIMATE ONLY.

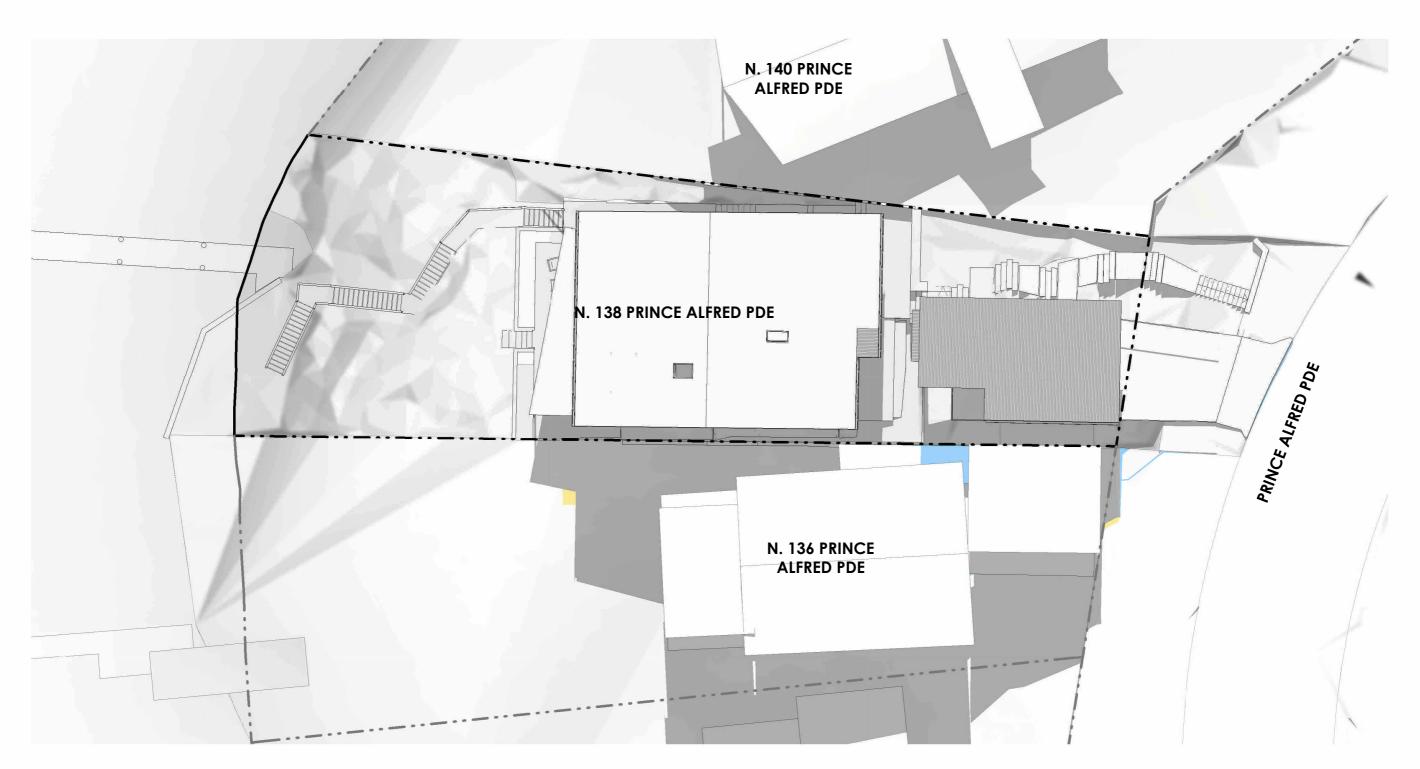

FOR DEVELOPMENT APPLICATION ONLY - NOT FOR CONSTRUCTION

Reproduction of this drawing in part or whole is strictly prohibited without the written consent of CplusC Architects + Builders. There is no implied or written licence to use these plans unless otherwise agreed in writing by CplusC Architects + Builders.



466 Cleveland Street Surry Hills NSW 2010 Gadigal Country

+61 2 9690 2211 cplusc.com.au



PROJECT 22-028 CALDER RESIDENCE			REVIEWED HC	DRAWING TITLE SHADOW DIAGRAMS - 12PM WINTER		
PROJECT ADDRESS	CLIENT		SCALE	REV. DATE	REVISION	DRAWING NUMBER
138, PRINCE ALFRED PARADE, NEWPORT NSW 2106 GADIGAL COUNTRY	JAMIE CALDER & E	MILY WILCOX	1:200 @A3	15/07/25	2	DA 043

SHADOW DIAGRAM ON 21 JUNE - 3PM

EXTENT OF ADDITIONAL OVERSHADOWING



EXTENT OF REDUCED OVERSHADOWING

SHADOW DIAGRAM NOTES

- 1. THE SCOPE OF SHADOW ANALYSIS CONSISTS OF THE SUBJECT SITE AND TWO ADJOINING PROPERTIES ONLY. SHADOWS CAST BY OTHER NEIGHBOURING STRUCTURES ARE NOT INCLUDED IN THE DIAGRAMS.
- 2. ADJOINING BUILDINGS' HEIGHT AND BOUNDARIES ARE APPROXIMATE ONLY.



FOR DEVELOPMENT APPLICATION ONLY - NOT FOR CONSTRUCTION

Reproduction of this drawing in part or whole is strictly prohibited without the written consent of CplusC Architects + Builders. There is no implied or written licence to use these plans unless otherwise agreed in writing by CplusC Architects + Builders.



© Copyright, all right reserved.

466 Cleveland Street Surry Hills NSW 2010 Gadigal Country

+61 2 9690 2211 info@cplusc.com.au cplusc.com.au



PROJECT 22-028 CALDER RESIDENCE			REVIEWED HC	DRAWING TITLE SHADOW DIAGRAMS - 3PM WINTER			
PROJECT ADDRESS	CLIENT		SCALE	REV. DATE	REVISION	DRAWING NUMBER	
138, PRINCE ALFRED PARADE, NEWPORT NSW 2106 GADIGAL COUNTRY	JAMIE CALDER & E	MILY WILCOX	1:200 @A3	15/07/25	2	DA 044	

WASTE MANAGEMENT DURING CONSTRUCTION

WASTE MATERIAL WILL BE STORED, COVERED AND SECURED ON SITE IN WASTE SKIPS TO BE LOCATED AT THE STREET FRONTAGE. ALL STOCKPILES TO BE CLEARED FROM DRAINS, GUTTERS AND FOOTPATHS. DISTURBED AREAS TO BE MINIMISED. CONTRACTOR TO KEEP WASTE SKIP DOCKETS AS PROOF OF RECYCLING.

ALL EROSION AND SEDIMENT CONTROL MEASURES TO BE INSPECTED AND MAINTAINED DAILY BY SITE MANAGER. WASH DOWN AREA WITH APPROPRIATE GEO-TEXTILE SILT TRAP FENCING TO BE INSTALLED THROUGHOUT CONSTRUCTION.

ACCESS AND REMOVAL WILL USE APPROPRIATE TYPE AND SIZE OF VEHICLES. TRAFFIC CONTROL MEASURES TO BE PUT IN PLACE WHEN NECESSARY TO NOT INTERFERE WITH THE FREE FLOW OF TRAFFIC.


CONSTRUCTION SITE TO BE MADE SECURE FROM PUBLIC. ENSURE STORMWATER LINES TO BE CONNECTED TO APPROVED SYSTEM AS SOON AS POSSIBLE.

ALL RETAINED VEGETATION TO BE DULY PROTECTED, UNLESS NOTED OTHERWISE.

ON-GOING WASTE MANAGEMENT

ON-GOING WASTE MANAGEMENT WILL UTILISE COUNCIL'S EXISTING SERVICES WITH PROVISION FOR ONE 120L AND TWO 240L BINS STORED ON SITE.



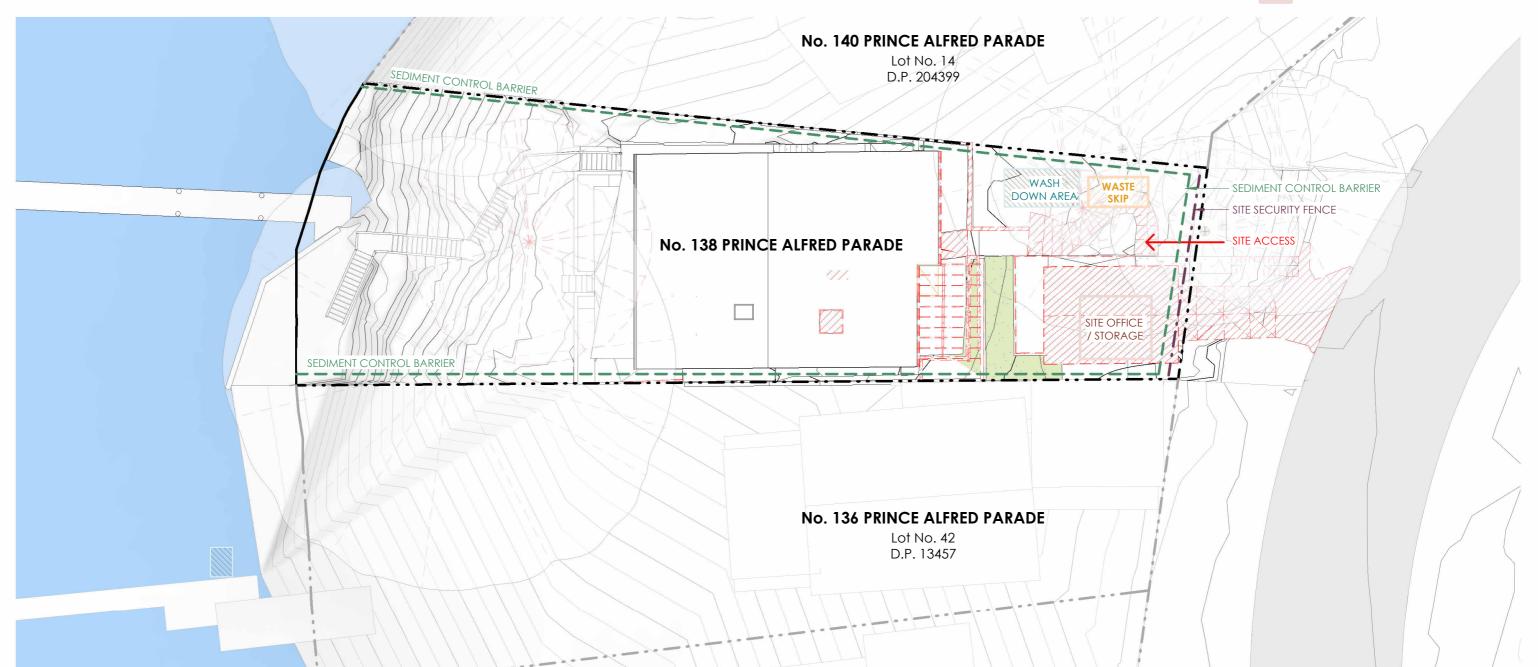

FOR DEVELOPMENT APPLICATION ONLY - NOT FOR CONSTRUCTION

Reproduction of this drawing in part or whole is strictly prohibited without the written consent of CplusC Architects + Builders. There is no implied or written licence to use these plans unless otherwise agreed in writing by CplusC Architects + Builders.



© Copyright, all right reserved

466 Cleveland Street Surry Hills NSW 2010 Gadigal Country

+61 2 9690 2211 info@cplusc.com.au cplusc.com.au



PROJECT 22-028 CALDER RESIDENCE		DRAWN MH	REVIEWED HC	DRAWING T		ASTE MANAGEMENT PLAN
PROJECT ADDRESS	CLIENT	411.V. 14.11. O.O.V.	SCALE		REVISION	DRAWING NUMBER
138, PRINCE ALFRED PARADE, NEWPORT NSW 2106 GADIGAL COUNTRY	JAMIE CALDER & EN	MILY WILCOX	NTS @A3	28/04/25	1	DA 045