




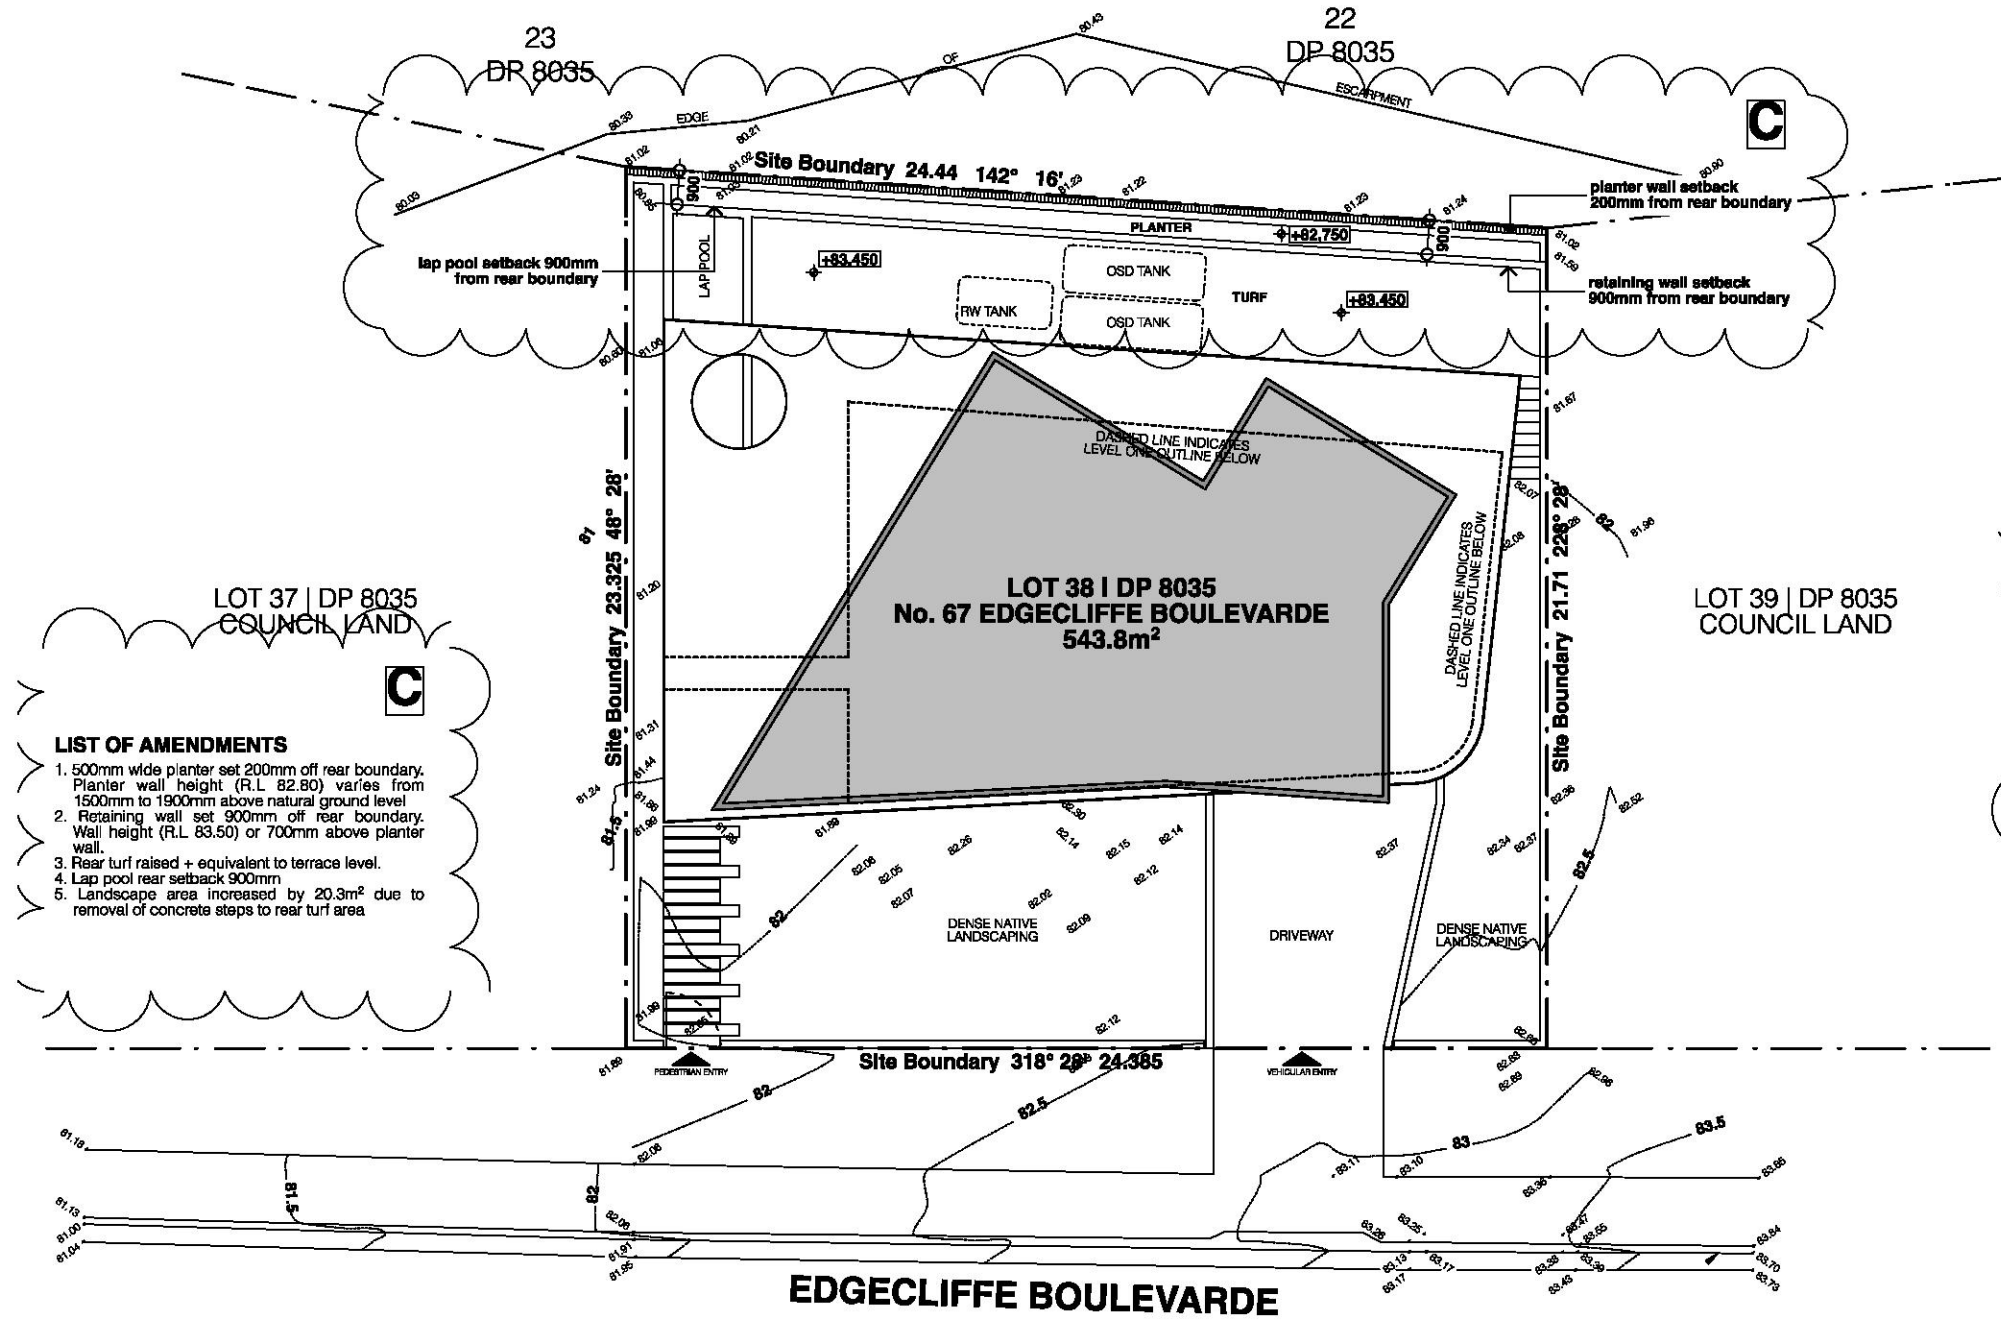


- LIST OF AMENDMENTS**
- 500mm wide planter set 200mm off rear boundary. Planter wall height (R.L. 82.80) varies from 1500mm to 1900mm above natural ground level.
 - Retaining wall set 900mm off rear boundary. Wall height (R.L. 83.50) or 700mm above planter wall.
 - Rear turf raised + equivalent to terrace level.
 - Lap pool rear setback 900mm.
 - Landscape area increased by 20.3m² due to removal of concrete steps to rear turf area.

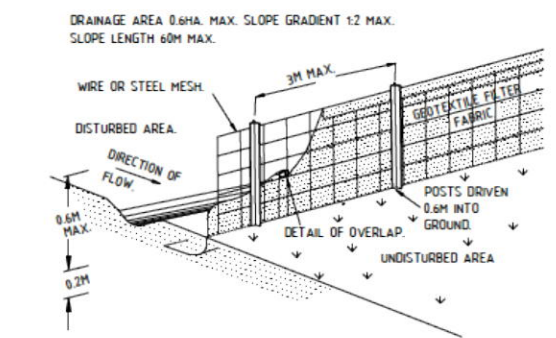


- SEDIMENT FENCE**
- CONSTRUCTION NOTES:**
- CONSTRUCT SEDIMENT FENCE AS CLOSE AS POSSIBLE TO PARALLEL TO THE CONTOURS OF THE SITE.
 - DRIVE 15 METRE LONG STAR PICKETS INTO GROUND, 3 METRES APART.
 - DIG A 150mm DEEP TRENCH ALONG THE UPSLOPE LINE OF THE FENCE FOR THE BOTTOM OF THE FABRIC TO BE ENTRENCHED.
 - BACKFILL TRENCH OVER BASE OF FABRIC.
 - FIX SELF-SUPPORTING GEOTEXTILE TO UPSLOPE SIDE OF POSTS WITH WIRE TIES OR AS RECOMMENDED BY GEOTEXTILE MANUFACTURER.
 - JOIN SECTIONS OF FABRIC AT A SUPPORT POST WITH A 150mm OVERLAP.

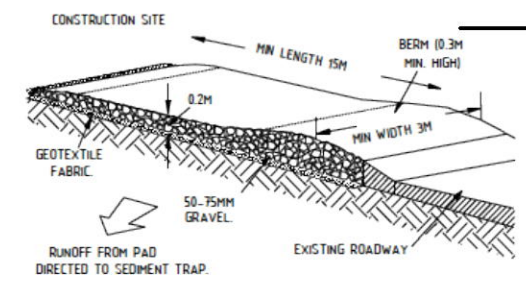

- TYPICAL TEMPORARY CONSTRUCTION ENTRY/EXIT DETAIL**
- CONSTRUCTION NOTES:**
- STRIP TOPSOIL AND LEVEL SITE.
 - COMPACT SUBGRADE.
 - COVER AREA WITH NEEDLE-PUNCHED GEOTEXTILE.
 - CONSTRUCT 200mm THICK PAD OVER GEOTEXTILE USING ROADBASE OR 30mm AGGREGATE. MINIMUM LENGTH 15 METRES OR TO BUILDING ALIGNMENT. MINIMUM WIDTH 3 METRES.
 - CONSTRUCT HUMP IMMEDIATELY WITHIN BOUNDARY TO DIVERT WATER TO A SEDIMENT FENCE OR OTHER SEDIMENT TRAP.

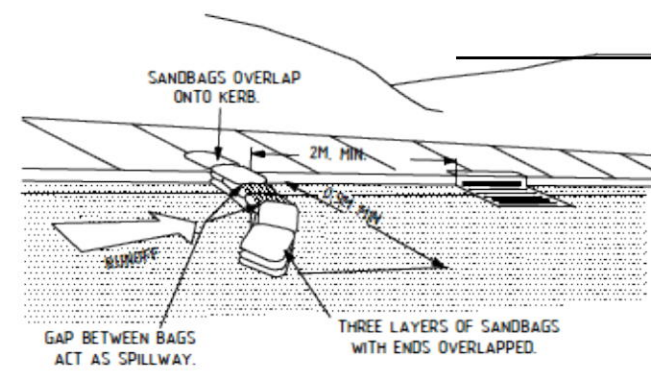


SANDBAG KERB INLET SEDIMENT TRAP

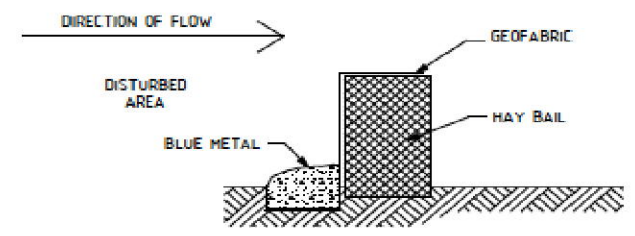


REMOVABLE HAY BAIL DETAIL N.T.S.

WARRINGAH COUNCIL CONTROLS			
Site Area = 543.8m ²	Required	Proposed	Compliance
Warringah DCP 2011 - Part D: Design			
D1 Landscaped Open Space	40% 217.5m ²	44% 241.9m ²	Yes
D2 Private Open Space	60m ²	88m ²	Yes

THIS PLAN TO BE READ IN CONJUNCTION WITH
MOD2016/0137
NORTHERN BEACHES COUNCIL

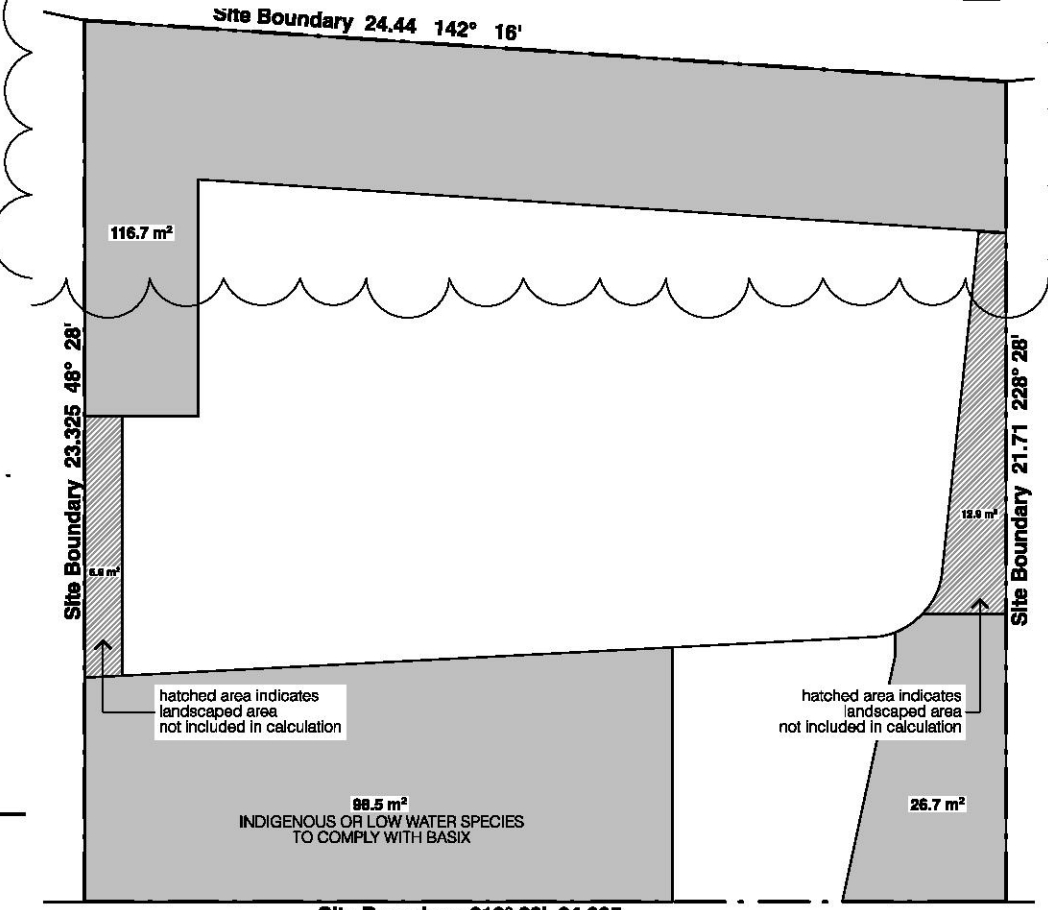

Areas

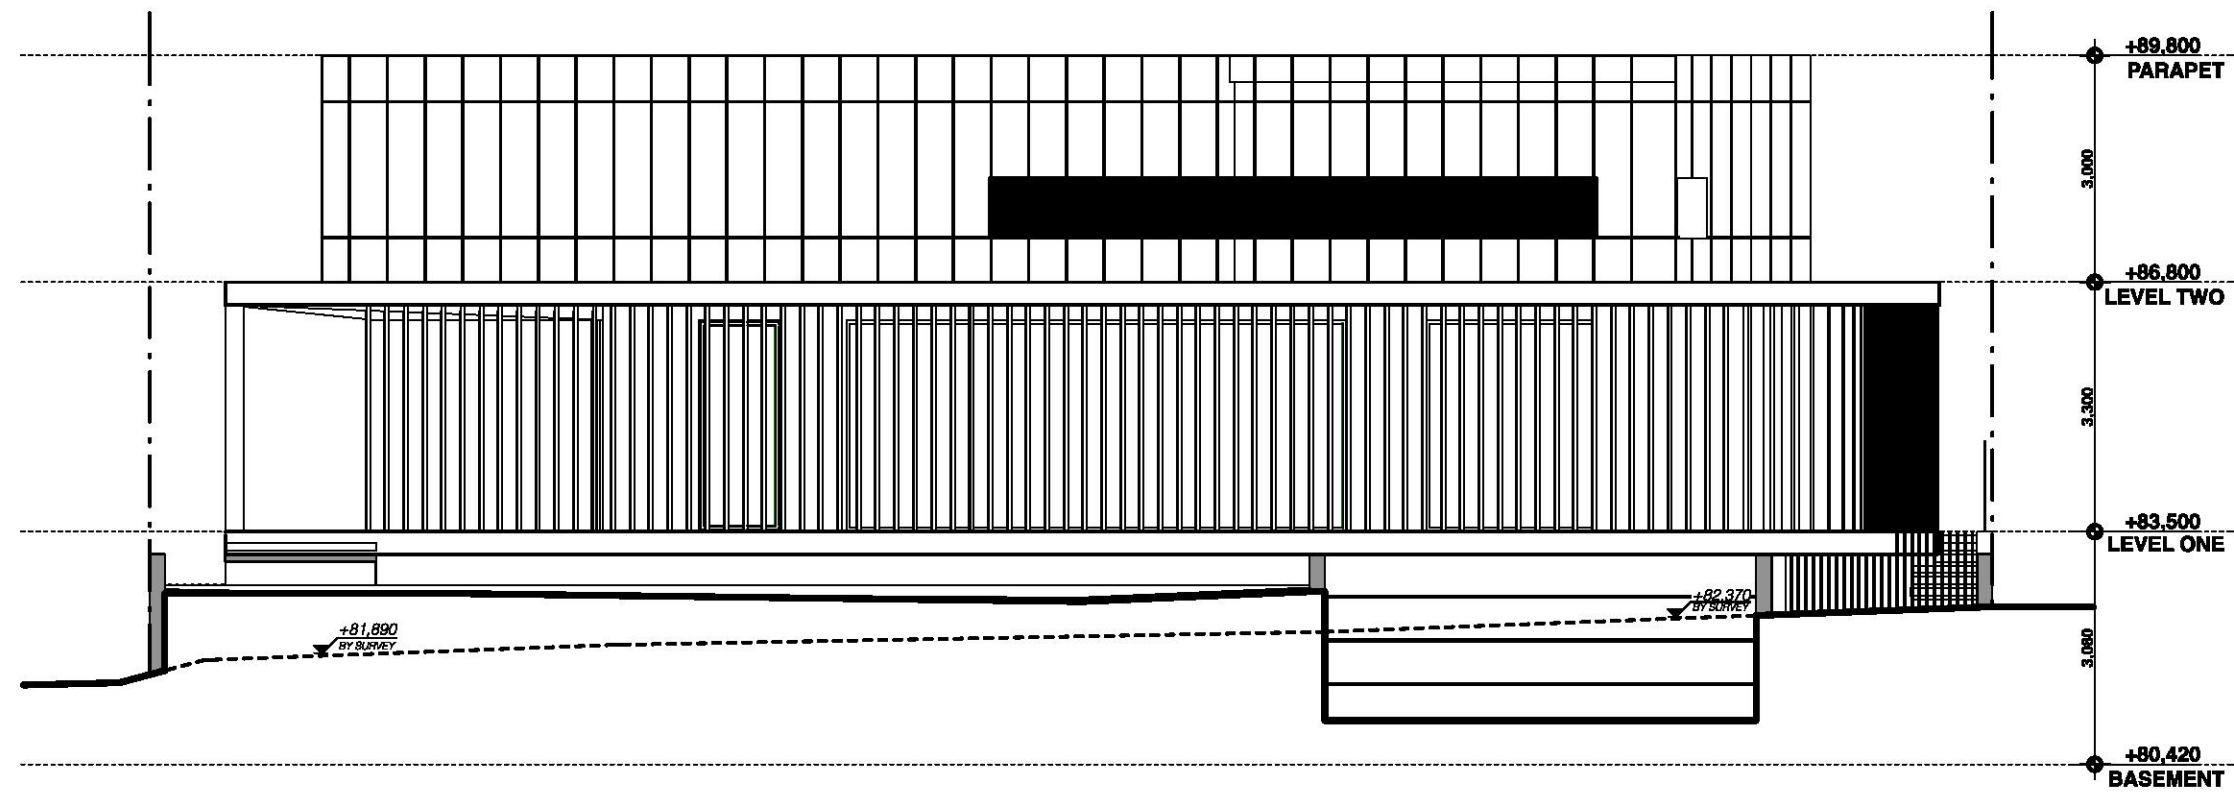

SOUTH WEST ELEVATION
STREETSCAPE ELEVATION
(NO CHANGE TO THIS ELEVATION)


THIS PLAN TO BE READ IN
CONJUNCTION WITH

MOD2016/0137

NORTHERN BEACHES
COUNCIL

LIST OF AMENDMENTS

1. 500mm wide planter set 200mm off rear boundary. Planter wall height (R.L. 82.80) varies from 1500mm to 1900mm above natural ground level.
2. Retaining wall set 900mm off rear boundary. Wall height (R.L. 83.50) or 700mm above planter wall.
3. Rear turf raised + equivalent to terrace level.
4. Lap pool rear setback 900mm.
5. Landscape area increased by 20.3m² due to removal of concrete steps to rear turf area.

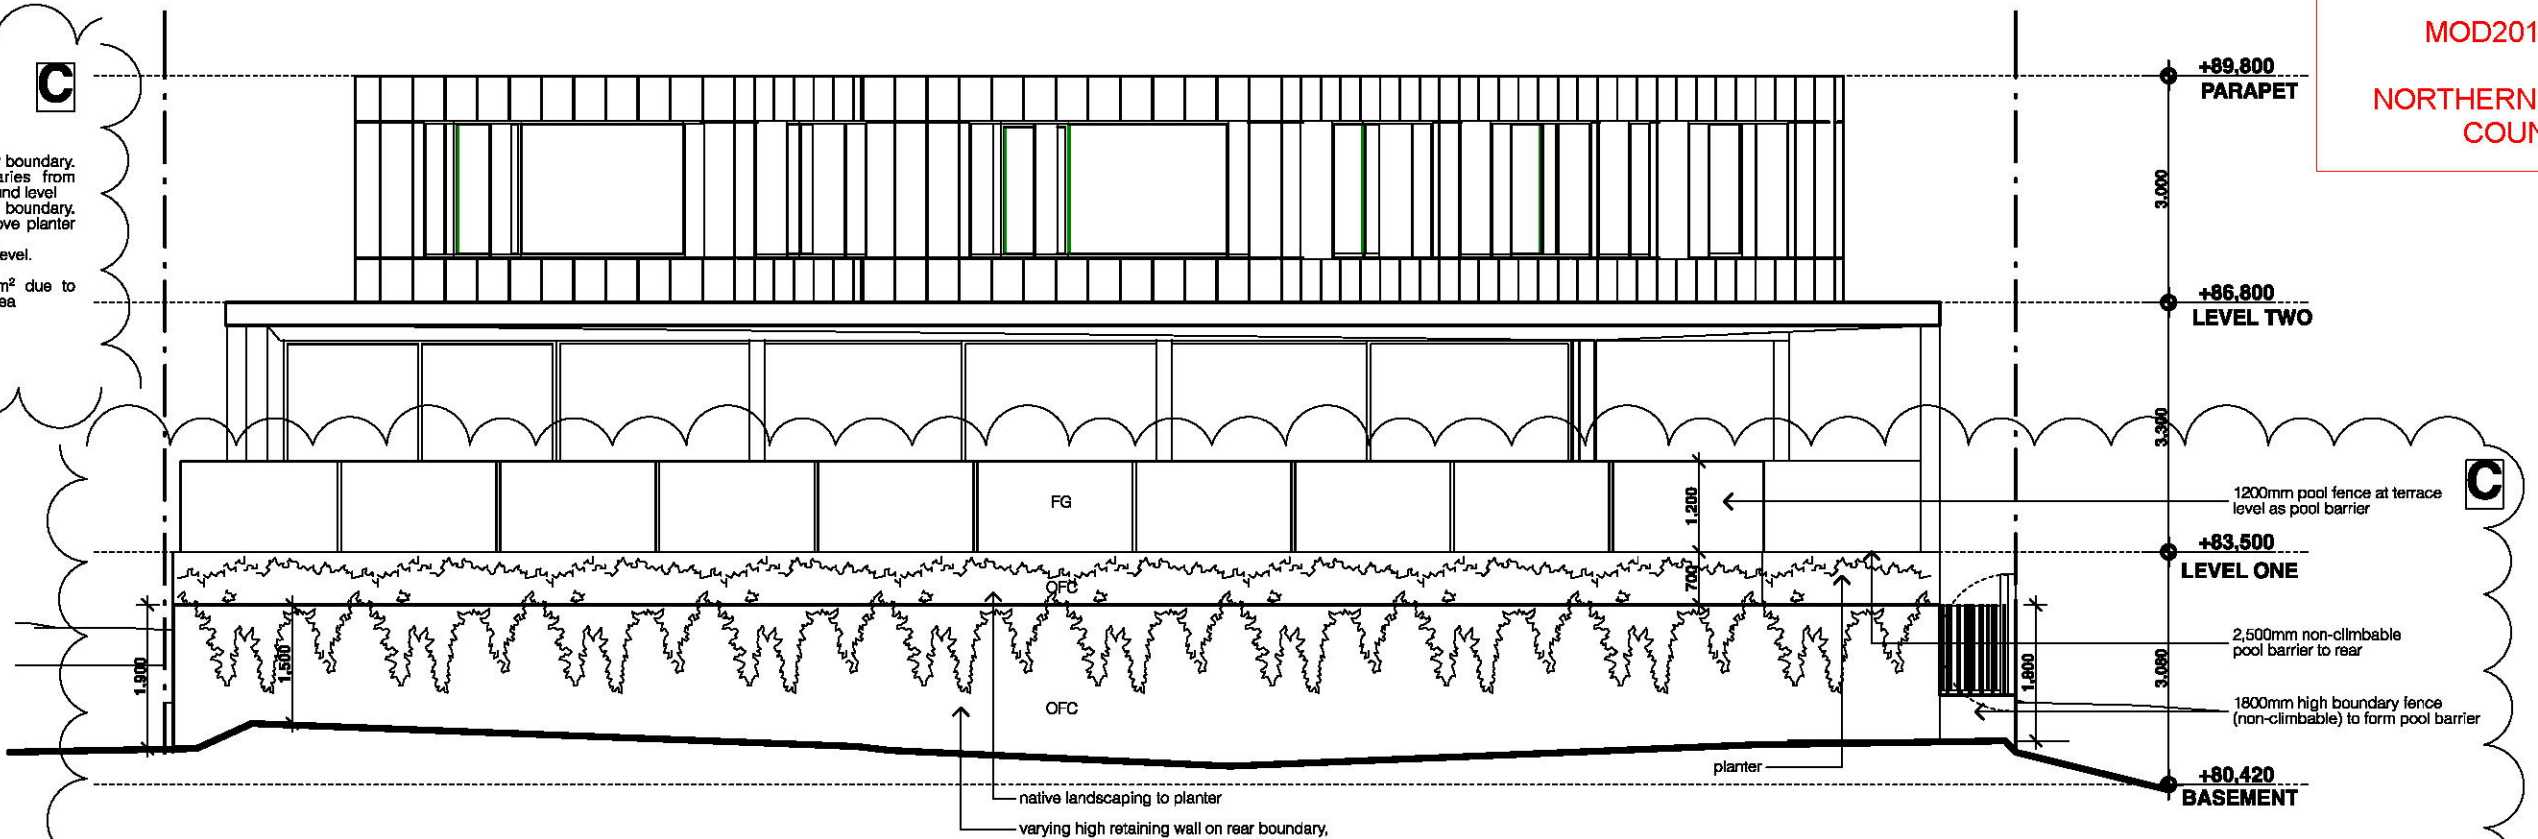

NORTH EAST ELEVATION
REAR ELEVATION

STUDIO BENICIO

Suite 3/334 Barrenjoey Road
P.O Box 1007
Newport Beach | NSW | 2106
studiobenicio@studiobenicio.com


T: + 612 9997 5039
M: + 61 410 633 943
ABN: 28 602 289 172
www.studiobenicio.com

Mr Paul Stines +Mrs Stephanie Hicks
COLLARROY PLATEAU HOUSE_S

LOT 38 | DP 8035
67 Edgecliffe Boulevard
COLLARROY PLATEAU | NSW | 2097

Drawings shall not be used for construction purposes until issued by *Studio Benicio* for construction. This drawing is copyright + may not be used or reproduced without prior written consent from *Studio Benicio*

Scale: 1:100 @ A3

 


Date	Is.	Description
03.06.16	C	S96 SUBMISSION
20.10.15	B	RE-SUBMISSION
28.07.15	A	DEVELOPMENT APPLICATION

DA - Elevations: South West + North East

Project Number : 1508 Date : JUNE 2016

Drawing No. : **A.06** Issue : **C**

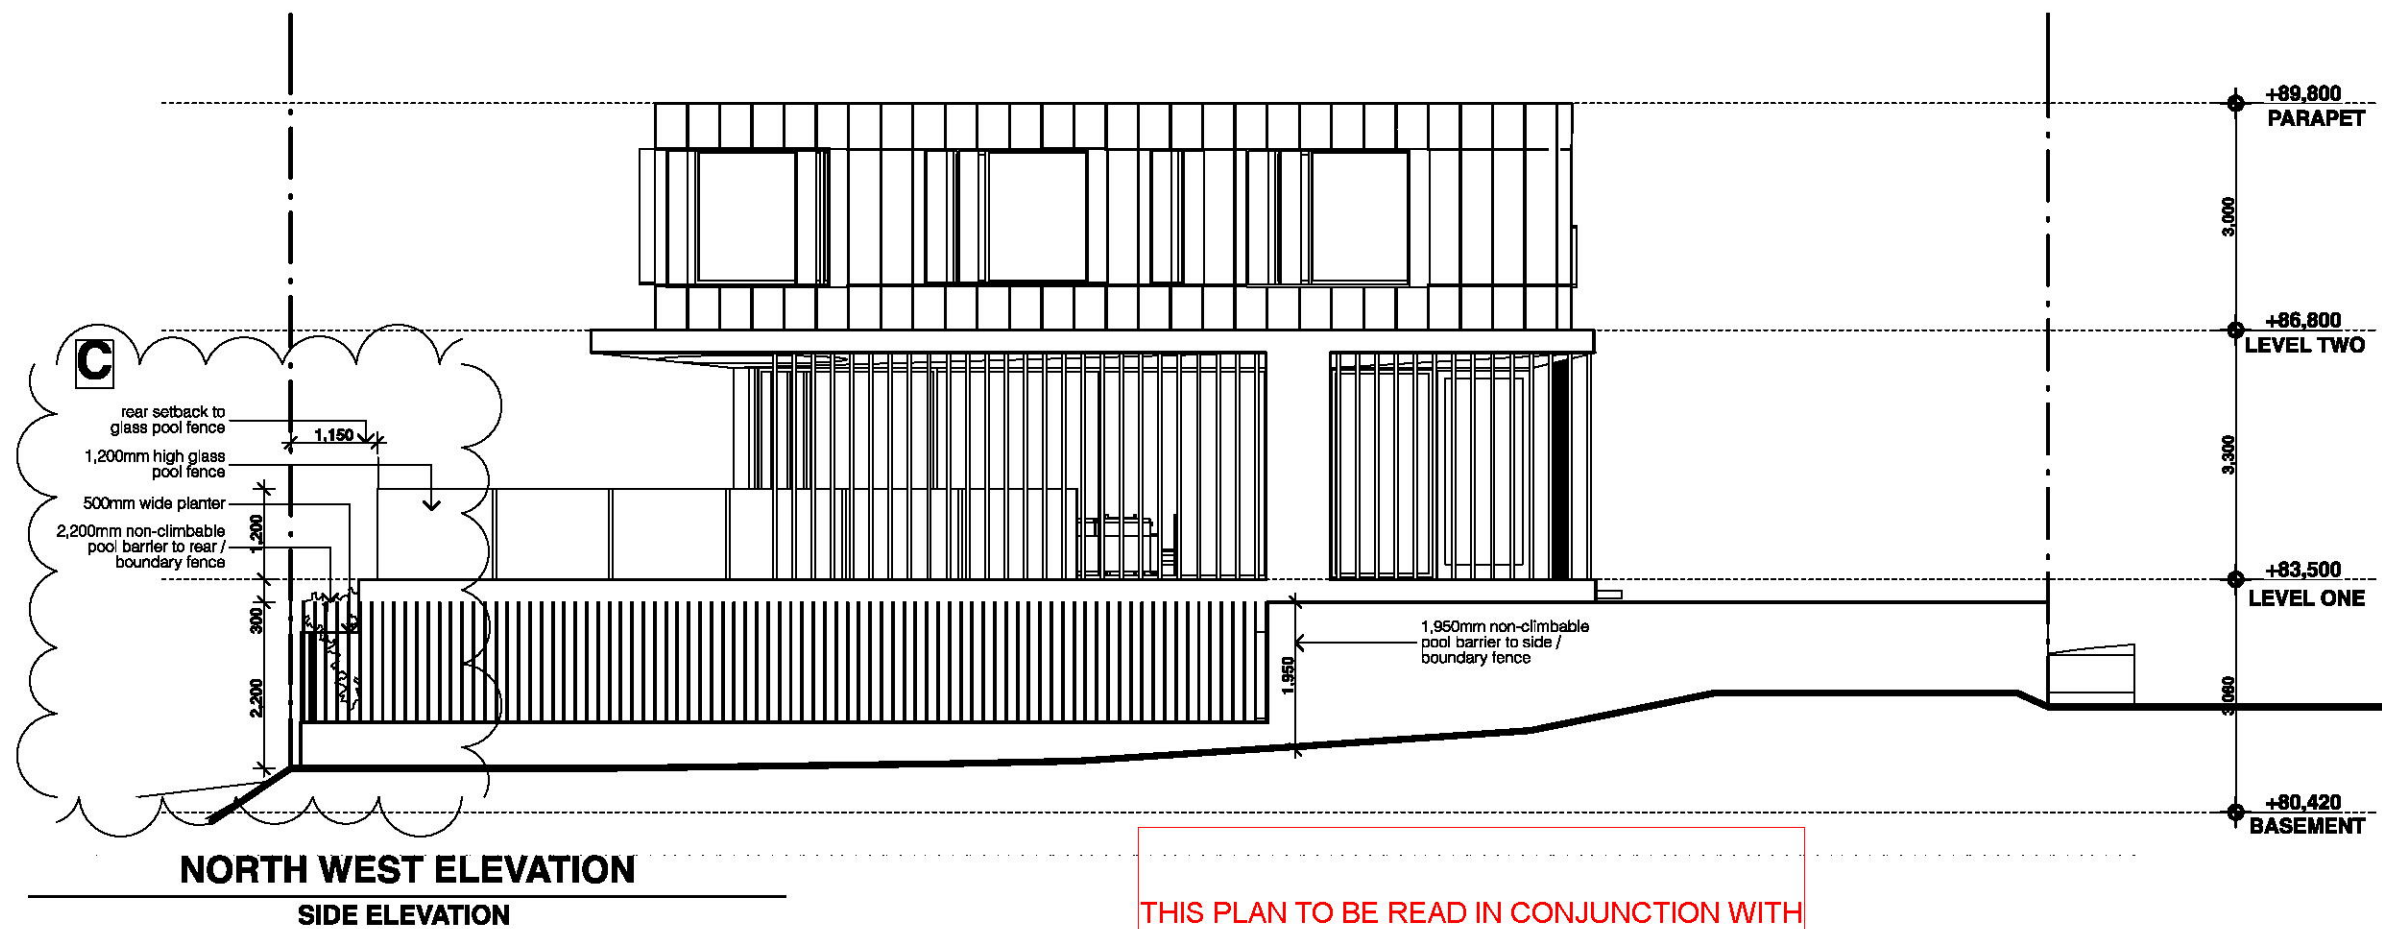

THIS PLAN TO BE READ IN CONJUNCTION WITH
 MOD2016/0137
 NORTHERN BEACHES COUNCIL

- LIST OF AMENDMENTS**
- 500mm wide planter set 200mm off rear boundary. Planter wall height (R.L. 82.80) varies from 1500mm to 1900mm above natural ground level.
 - Retaining wall set 900mm off rear boundary. Wall height (R.L. 83.50) or 700mm above planter wall.
 - Rear turf raised + equivalent to terrace level.
 - Lap pool rear setback 900mm
 - Landscape area increased by 20.3m² due to removal of concrete steps to rear turf area

