


17
dp 200302

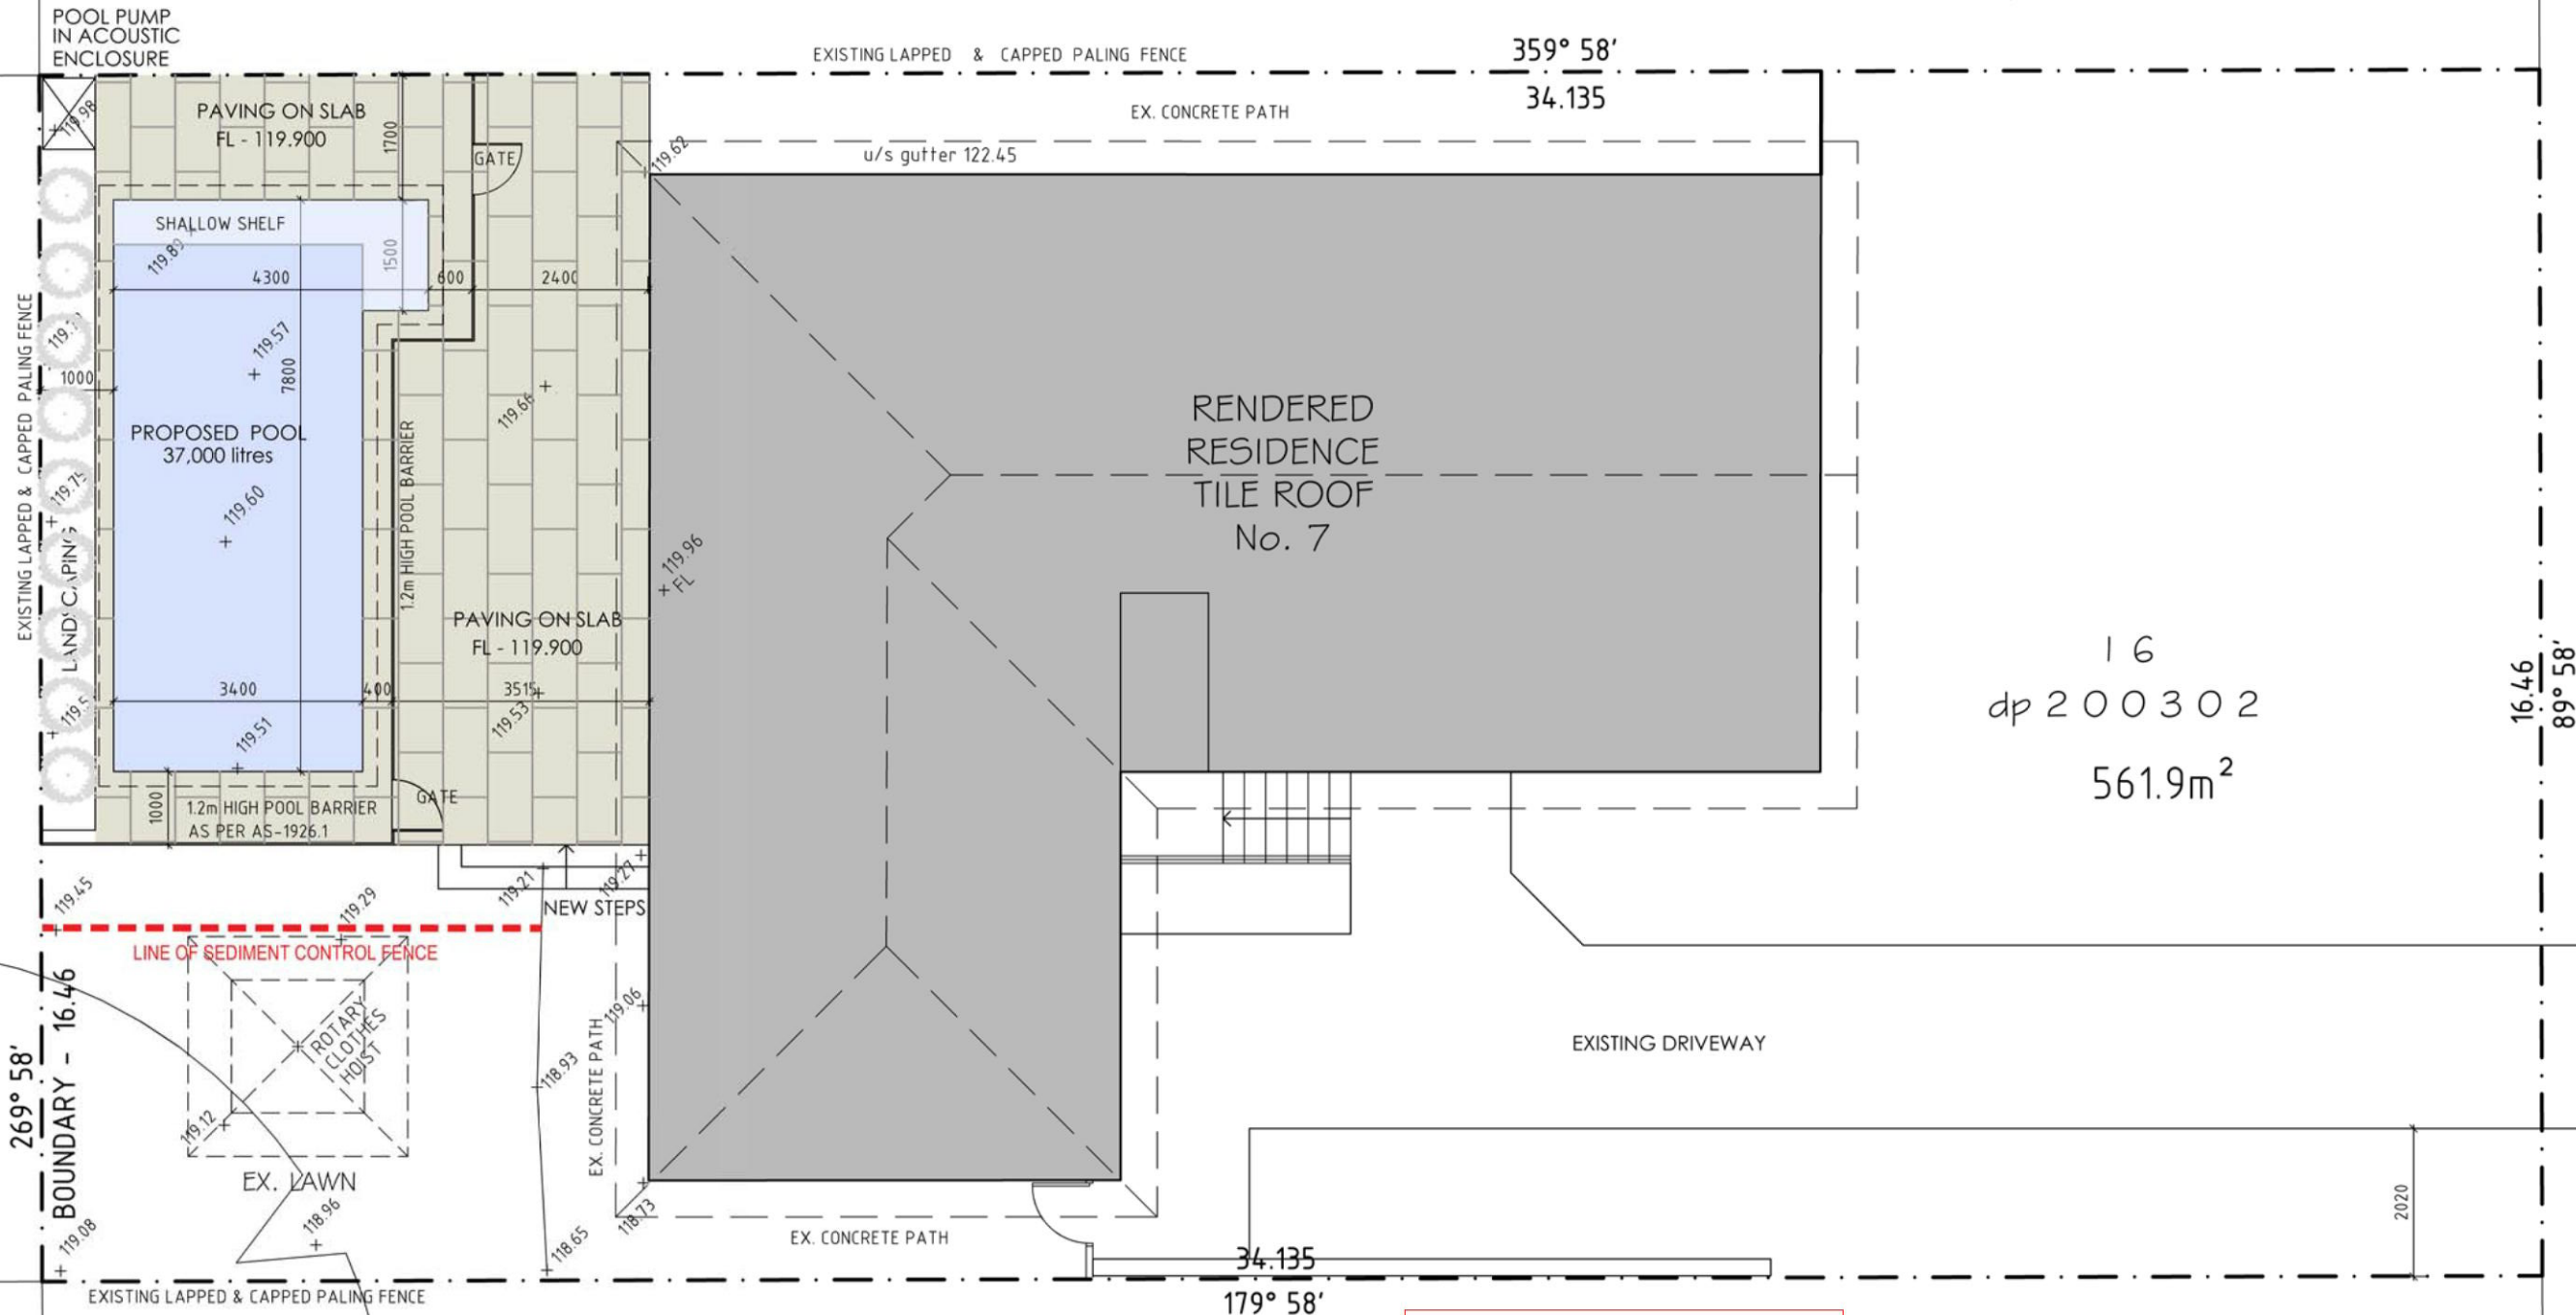

THIS PLAN TO BE READ IN
CONJUNCTION WITH
DA2018/0889
NORTHERN BEACHES COUNCIL

15
dp 200302


SEDIMENT CONTROL

INSTALL SEDIMENT CONTROL STRUCTURES IN LOCATIONS INDICATED ON THIS DRAWING AND AS OTHERWISE REQUIRED TO CONTROL SEDIMENT DURING ALL EXCAVATIONS AND WHICH EVER AREAS OF THE SITE ARE EXPOSED TO EROSION.

CONTROL STRUCTURES TO BE AS DETAILED OR AS OTHERWISE REQUIRED.

REVIEW CONTROL MEASURES AND MAINTAIN STRUCTURES DURING CONSTRUCTION.


IF ADDITIONAL MEASURES ARE REQUIRED FOR EROSION CONTROL OR BY COUNCIL REQUIREMENTS REFER TO "URBAN EROSION AND SEDIMENT CONTROL" GUIDELINES PREPARED BY DEPARTMENT OF CONSERVATION AND LAND MANAGEMENT.

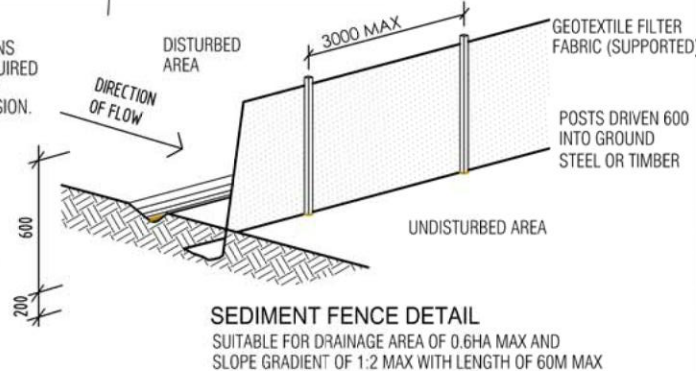


No	DATE	REVISION
B	02.07.18	POOL SIZE REDUCED
A	22.05.18	ISSUED FOR DEVELOPMENT APPLICATION
No	DATE	REVISION

ARCHITECT
muri
ARCHITECTS + INTERIOR DESIGNERS
t: 0415 792 733 e: stefan@muri.com.au w: www.muri.com.au
NSW Reg No 8715
Copyright belongs to muri architects

CLIENT	STEVE AND TANYA YOUNAN
PROJECT	PROPOSED ALTERATIONS 7 REYNOLDS ST, BEACON HILL
TITLE	PROPOSED SITE PLAN /PLAN

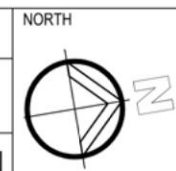

DRAWN	SL	DATE	May 2018	SCALE	1:100 @ A3
CHECKED		DATE		ISSUE	
JOB No.	1705	DRAWING No.	A100	REV.	B

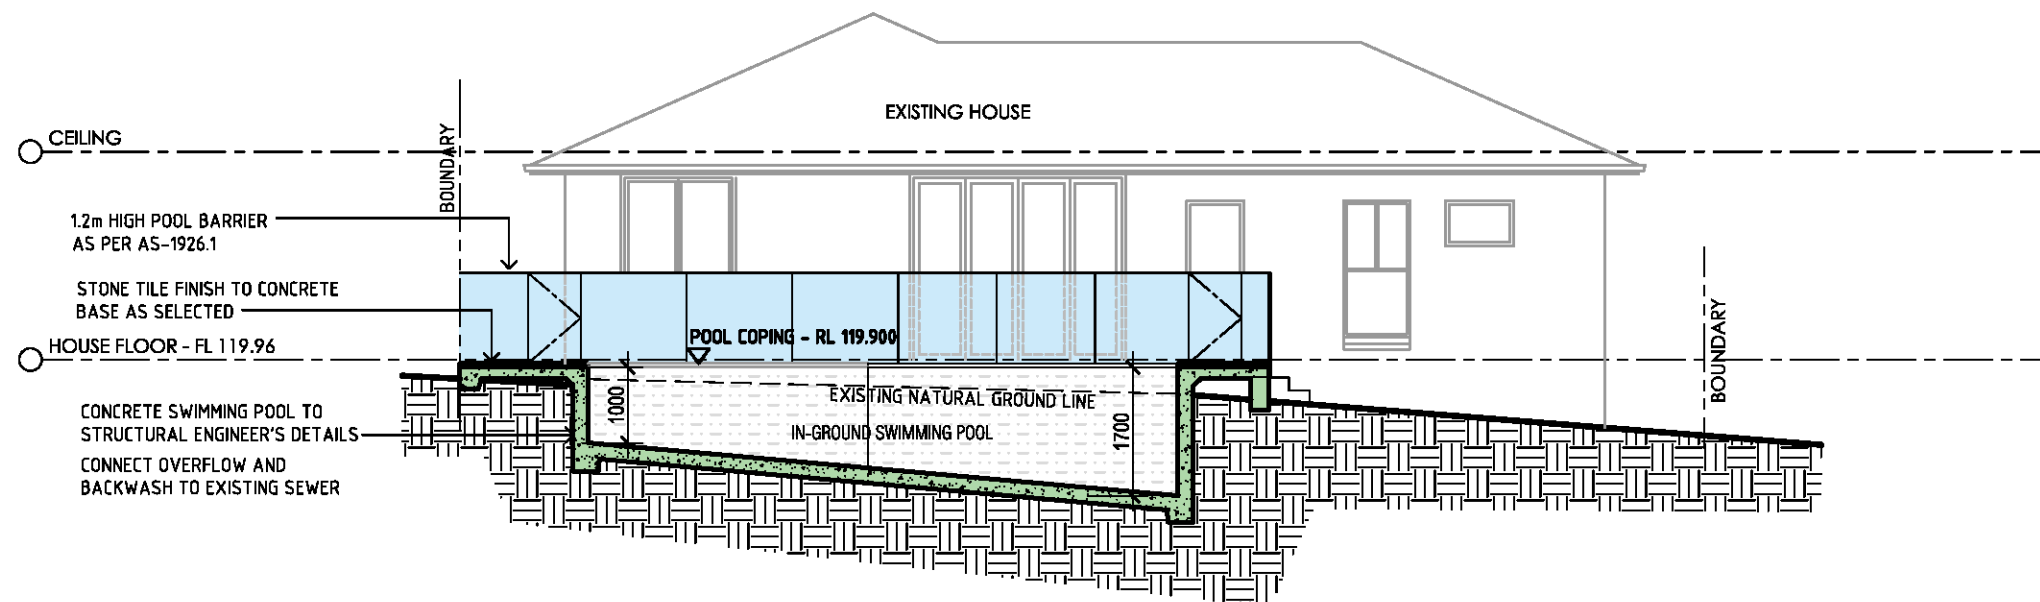

01 LONG SECTION THROUGH POOL
1:100 @ A3

THIS PLAN TO BE READ IN
CONJUNCTION WITH

DA2018/0889

NORTHERN BEACHES COUNCIL

A	22.05.18	ISSUED FOR DEVELOPMENT APPLICATION
No	DATE	REVISION

ARCHITECT

muri

ARCHITECTS + INTERIOR DESIGNERS

t: 0415 792 733 e: stefen@muri.com.au w: www.muri.com.au
NSW Reg No 8715
© Copyright belongs to muri architects

CLIENT	STEVE AND TANYA YOUNAN
PROJECT	PROPOSED ALTERATIONS 7 REYNOLDS ST, BEACON HILL
TITLE	SECTION

NORTH	DRAWN SL	DATE May 2018	SCALE 1:100 @ A3
	CHECKED	DATE	ISSUE
JOB No.	DRAWING No.	REV.	
1705	A103	01	