



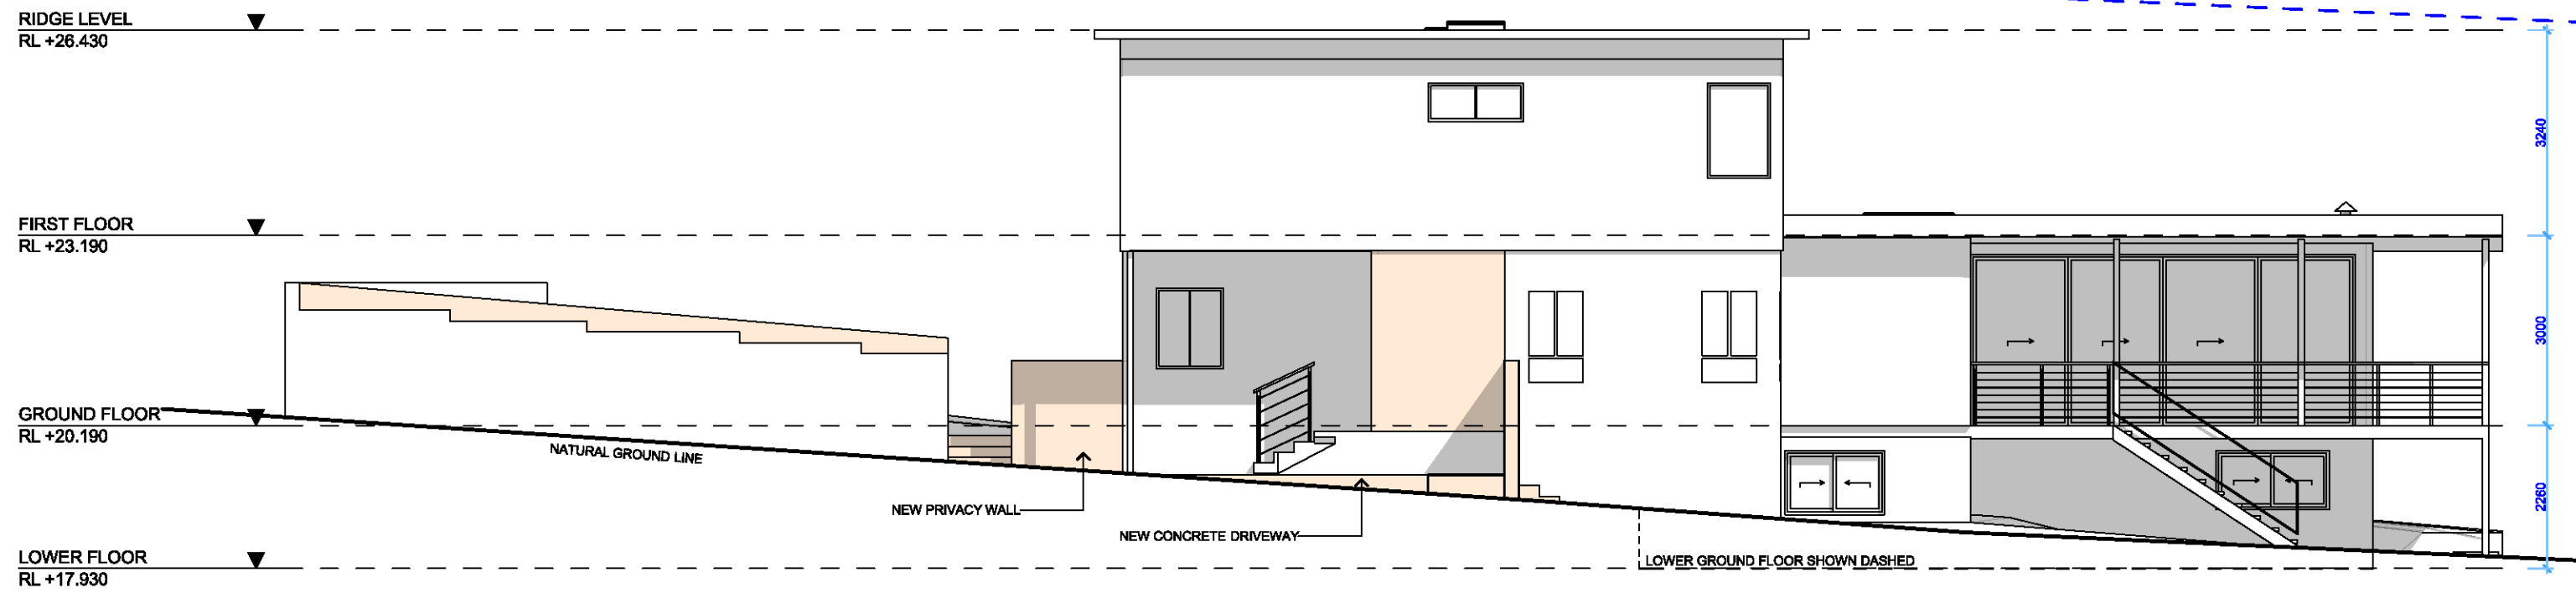

① **EAST ELEVATION**
1:100

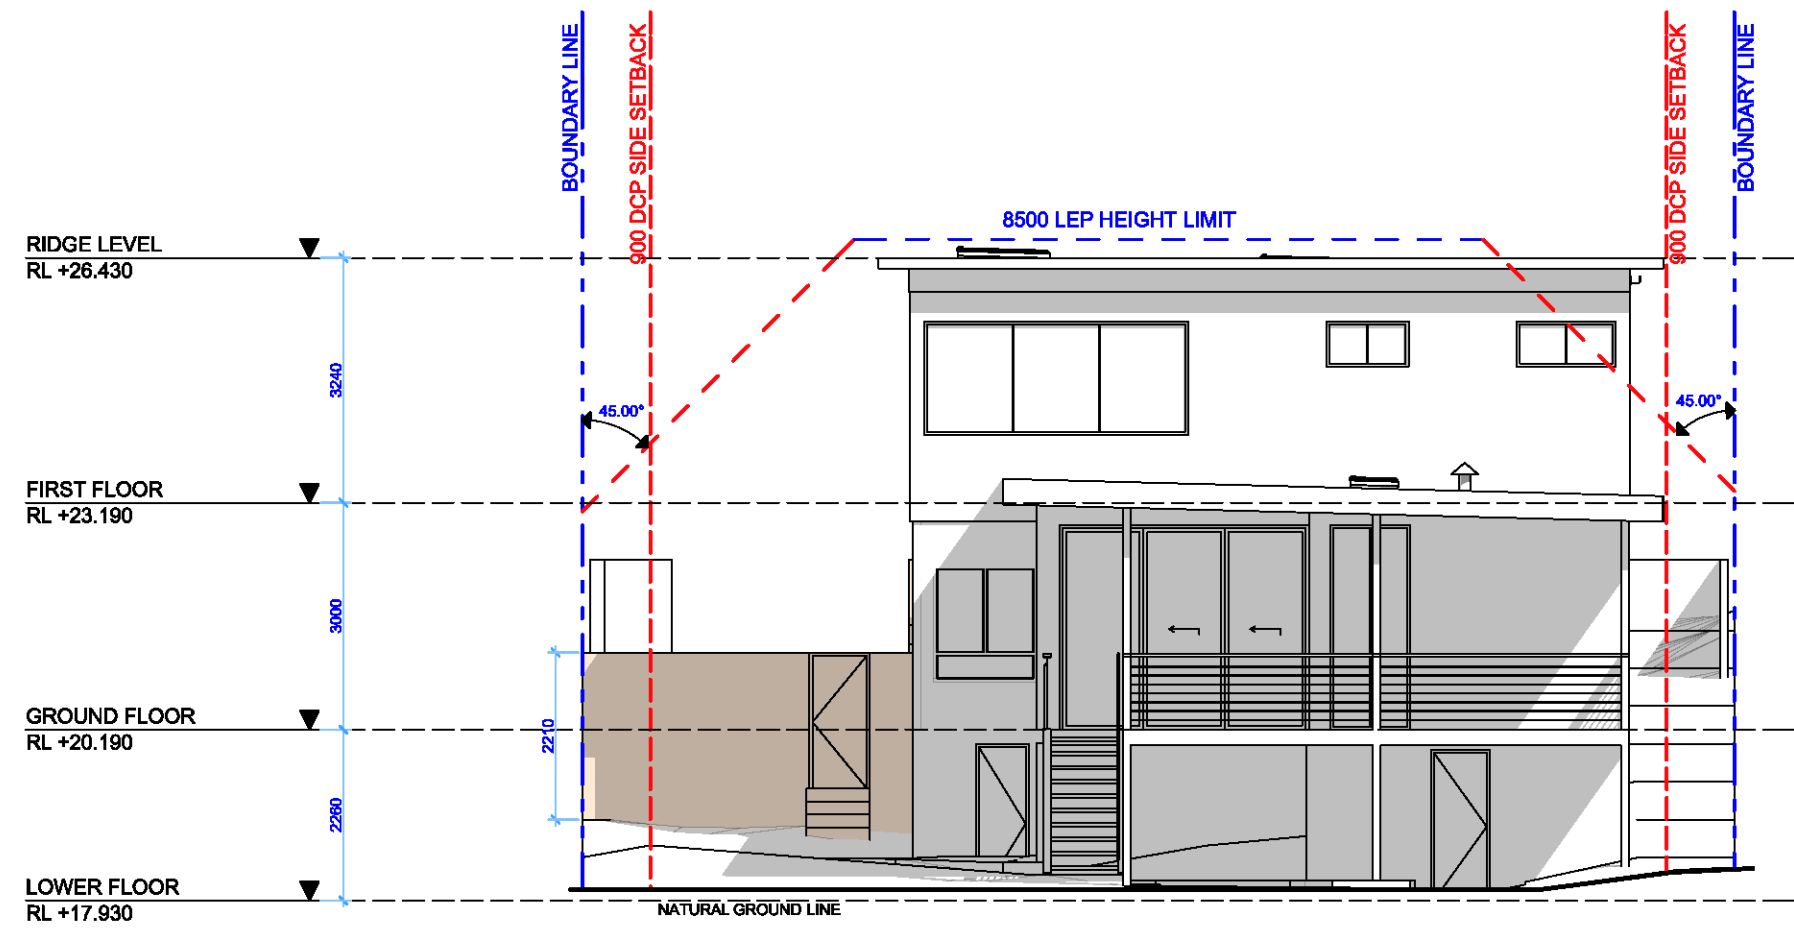

② **NORTH ELEVATION**
1:100

THIS PLAN TO BE READ IN CONJUNCTION WITH
MOD2018/0095
NORTHERN BEACHES COUNCIL

REV.	DATE	COMMENTS	DRWN
A	08/02/18	S96 - DRAFTS	AL
B	22/02/18	SUBMISSION	AL

NOTES
This drawing is the copyright of Action Plans and not be altered, reproduced or transmitted in any form or by any means in part or in whole with the written permission of Action Plans.
All levels and dimensions are to be checked and verified on site prior to commencement of any work, making of shop drawings or fabrication of components.
Do no scale on drawings. Use figured dimensions.

LEGEND	
	S96 - AMENDMENTS
	EXISTING
	DEMOLISHED

CLIENT
ANDREW & ANNA
McDONALD



PROJECT ADDRESS
31 ROBERT ST,
FRESHWATER NSW
2096

DRAWING NO.
S96-07

DATE
26 February 2018

DRAWING NAME
NORTH / EAST ELEVATION

SCALE
1:100 @A3

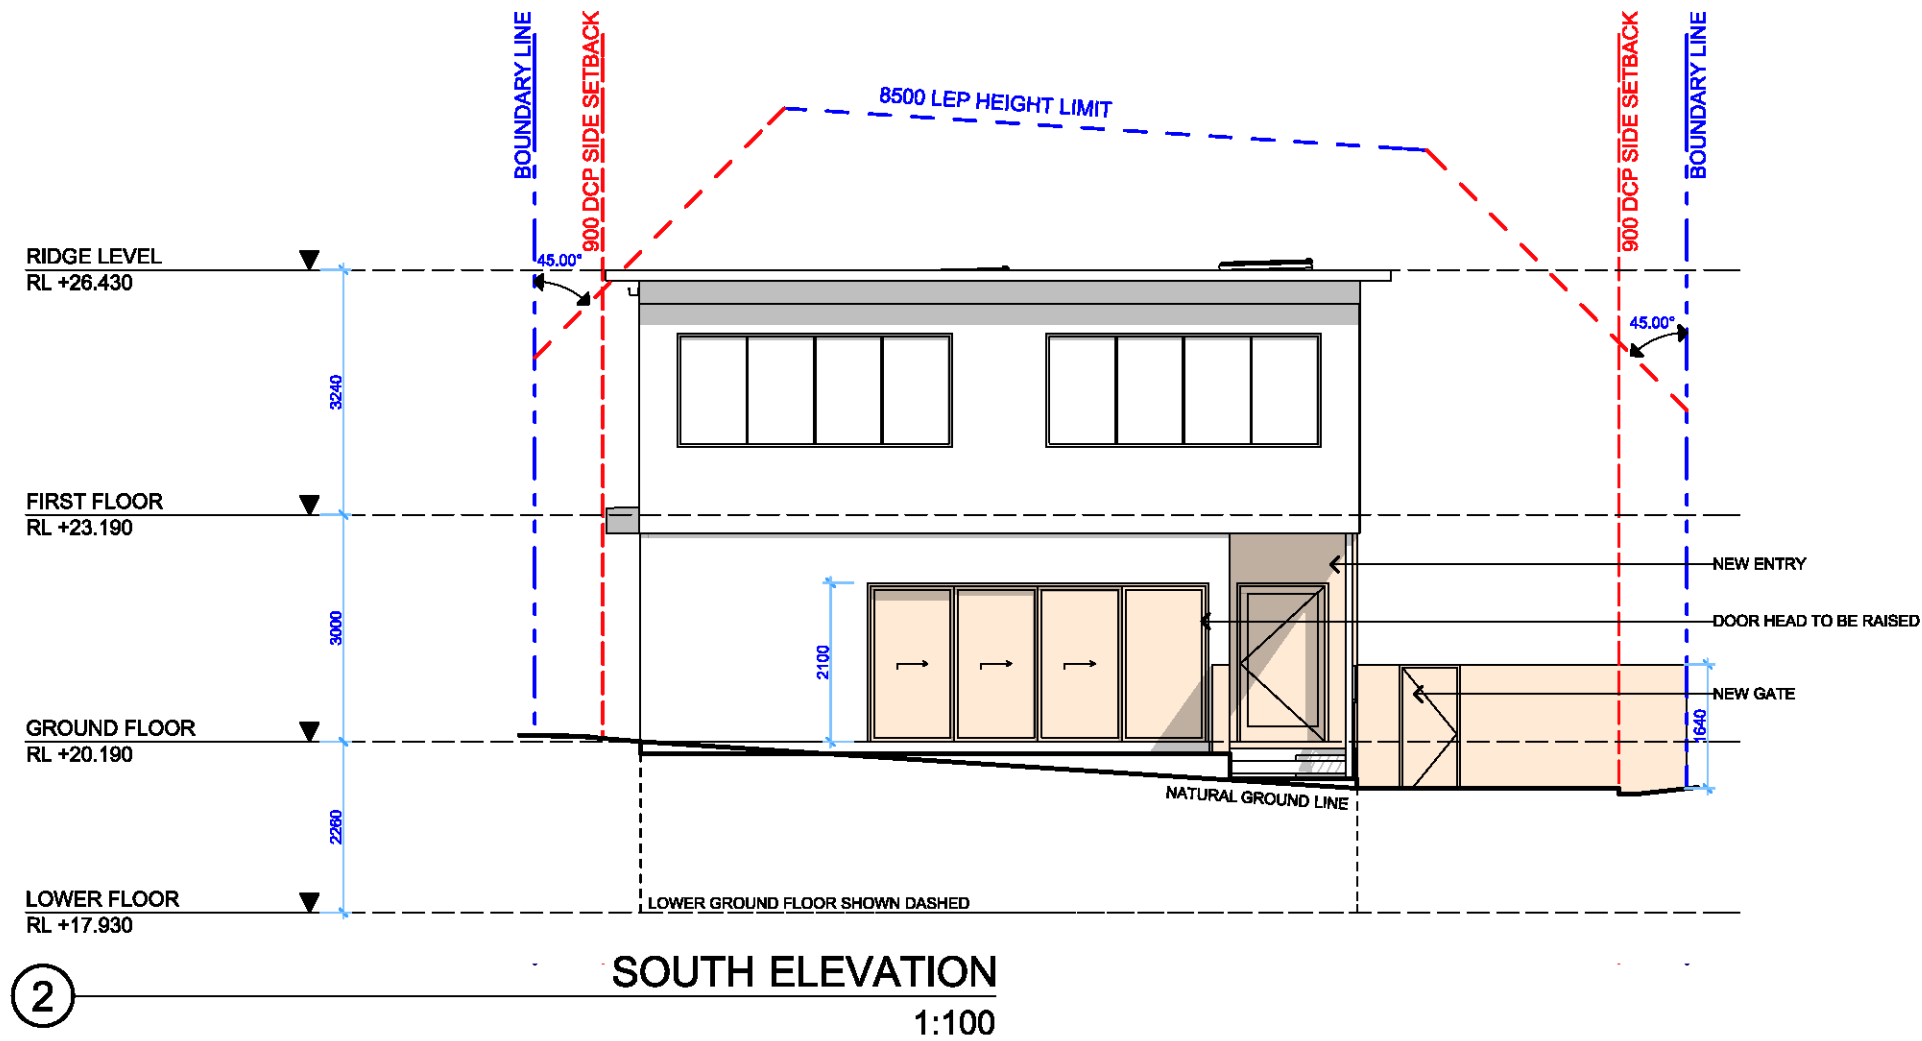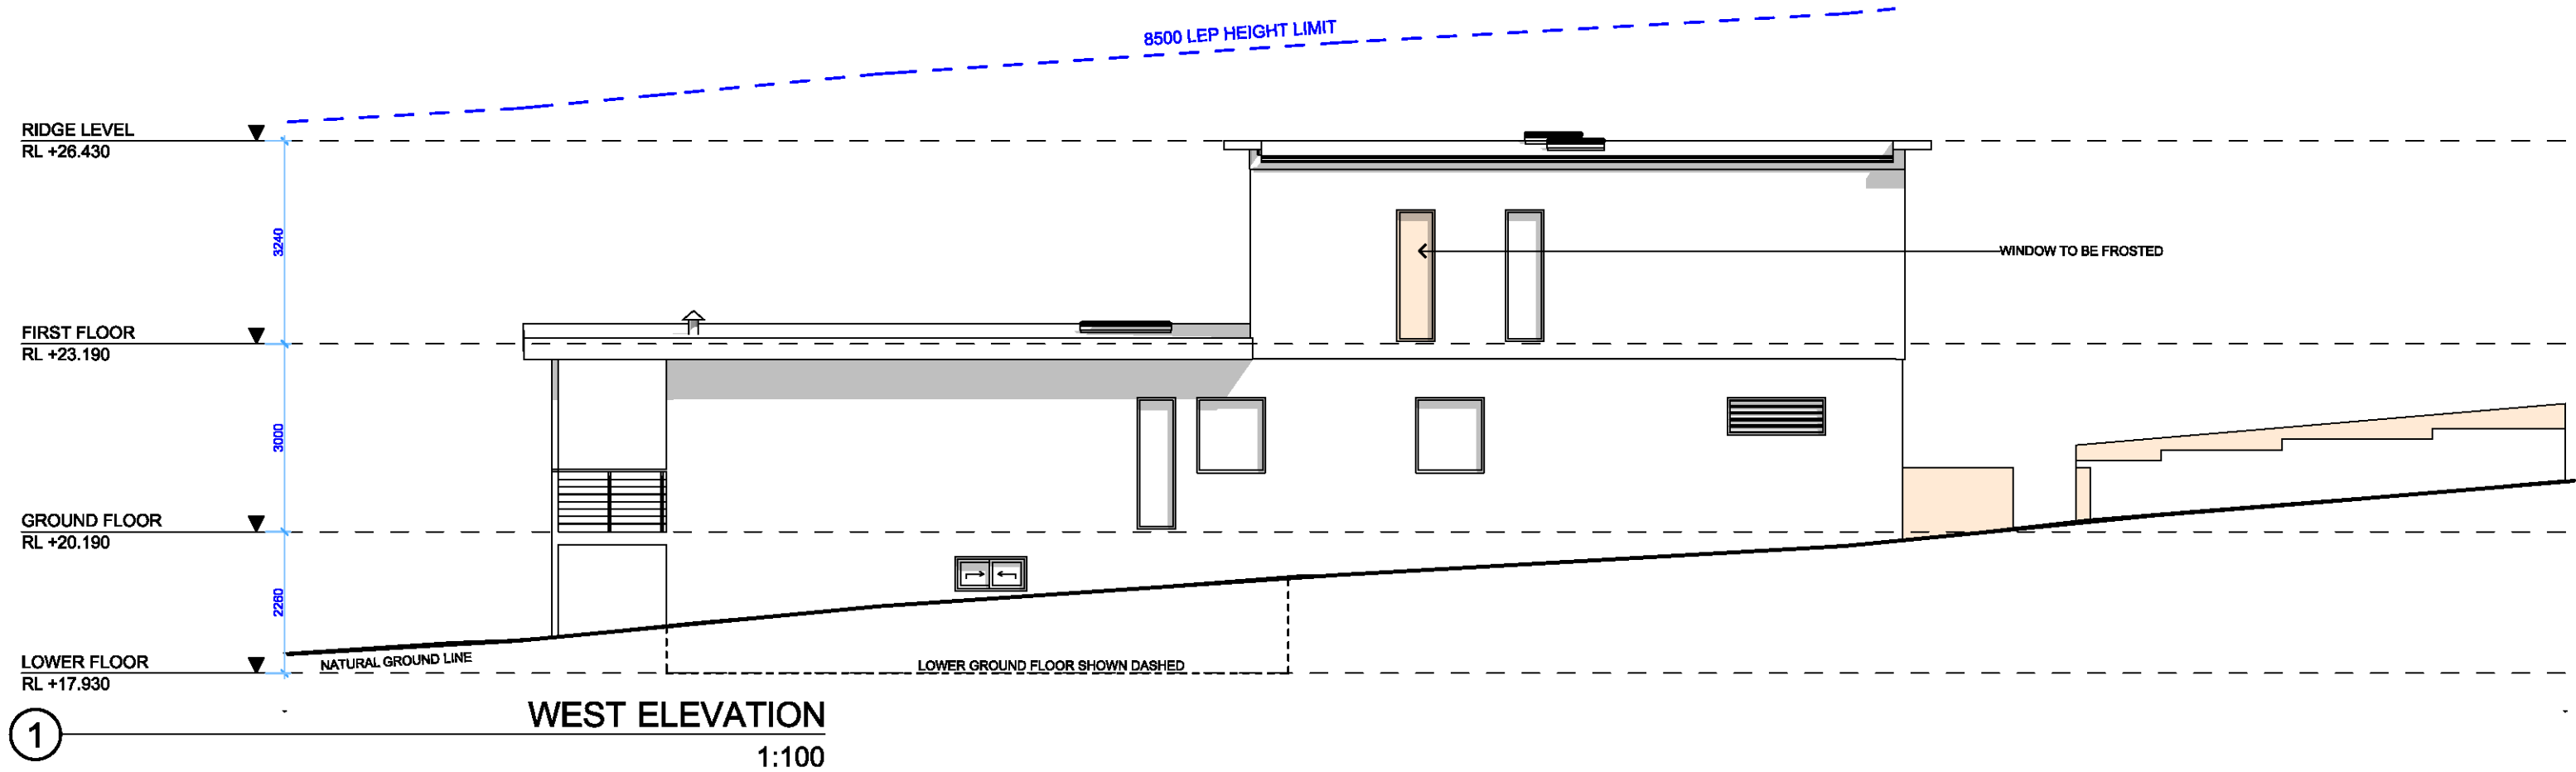

THIS PLAN TO BE READ IN CONJUNCTION WITH
MOD2018/0095
NORTHERN BEACHES COUNCIL



ACTION PLANS

m: 0403957518
e: design@actionplans.com.au
w: www.actionplans.com.au

REV.	DATE	COMMENTS	DRWN
A	08/02/18	S96 - DRAFTS	AL
B	22/02/18	SUBMISSION	AL

NOTES

This drawing is the copyright of Action Plans and not be altered, reproduced or transmitted in any form or by any means in part or in whole with the written permission of Action Plans.
All levels and dimensions are to be checked and verified on site prior to commencement of any work, making of shop drawings or fabrication of components.
Do no scale on drawings. Use figured dimensions.

LEGEND

 S96 - AMENDMENTS
 EXISTING
 DEMOLISHED

CLIENT

ANDREW & ANNA
McDONALD

PROJECT ADDRESS

31 ROBERT ST,
FRESHWATER NSW
2096

DRAWING NO.

S96-08

DATE

26 February 2018

DRAWING NAME

SOUTH / WEST ELEVATION

SCALE

1:100 @A3