



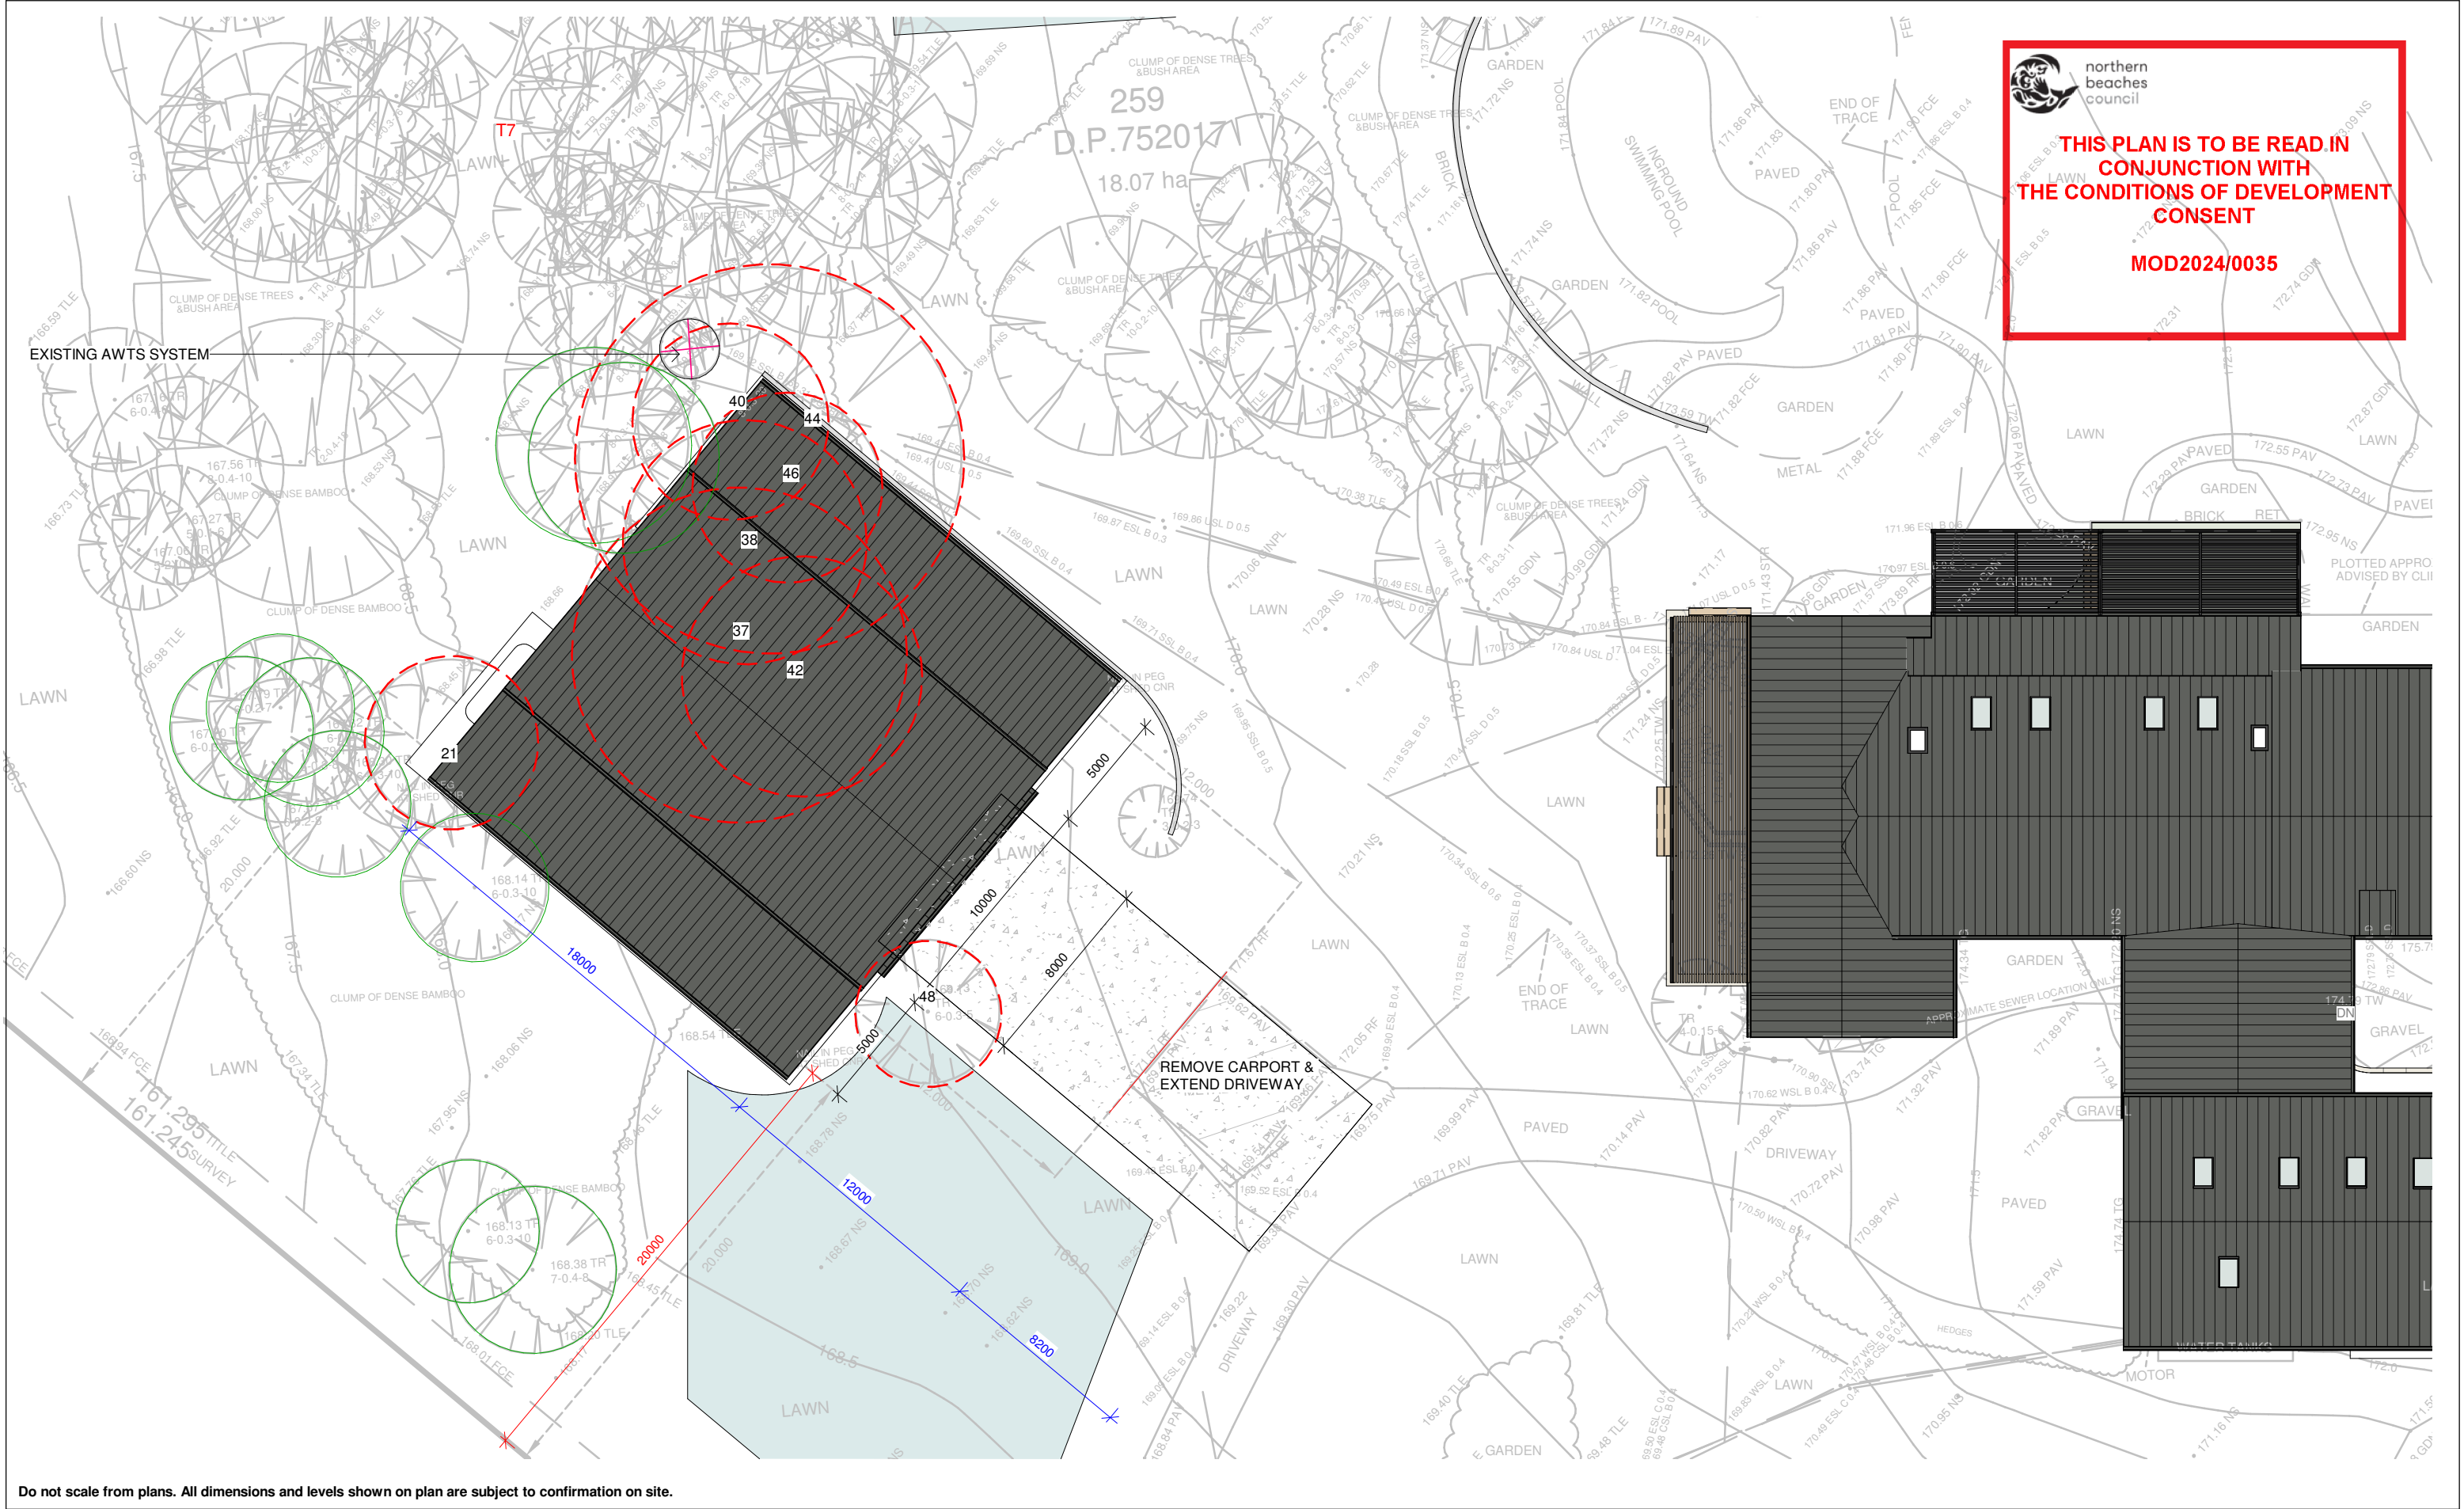


Do not scale from plans. All dimensions and levels shown on plan are subject to confirmation on site.

ISSUE	DATE	DESCRIPTION	DRWN	CHKD
2	6.08.2021	DA ISSUE	KM	-
1	21.03.2022	DA ISSUE 2 (STUDIO + SHED)	KM	
2	03.10.2022	SECTION 4.55 (SHED RELOCATION)	KM	
2	22.01.2024	SECTION 4.55 (LEVEL ADJUSTMENT)	KM	

This drawing is copyright and remains the property of Blue Sky Building Designs P/L.

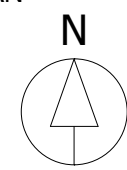

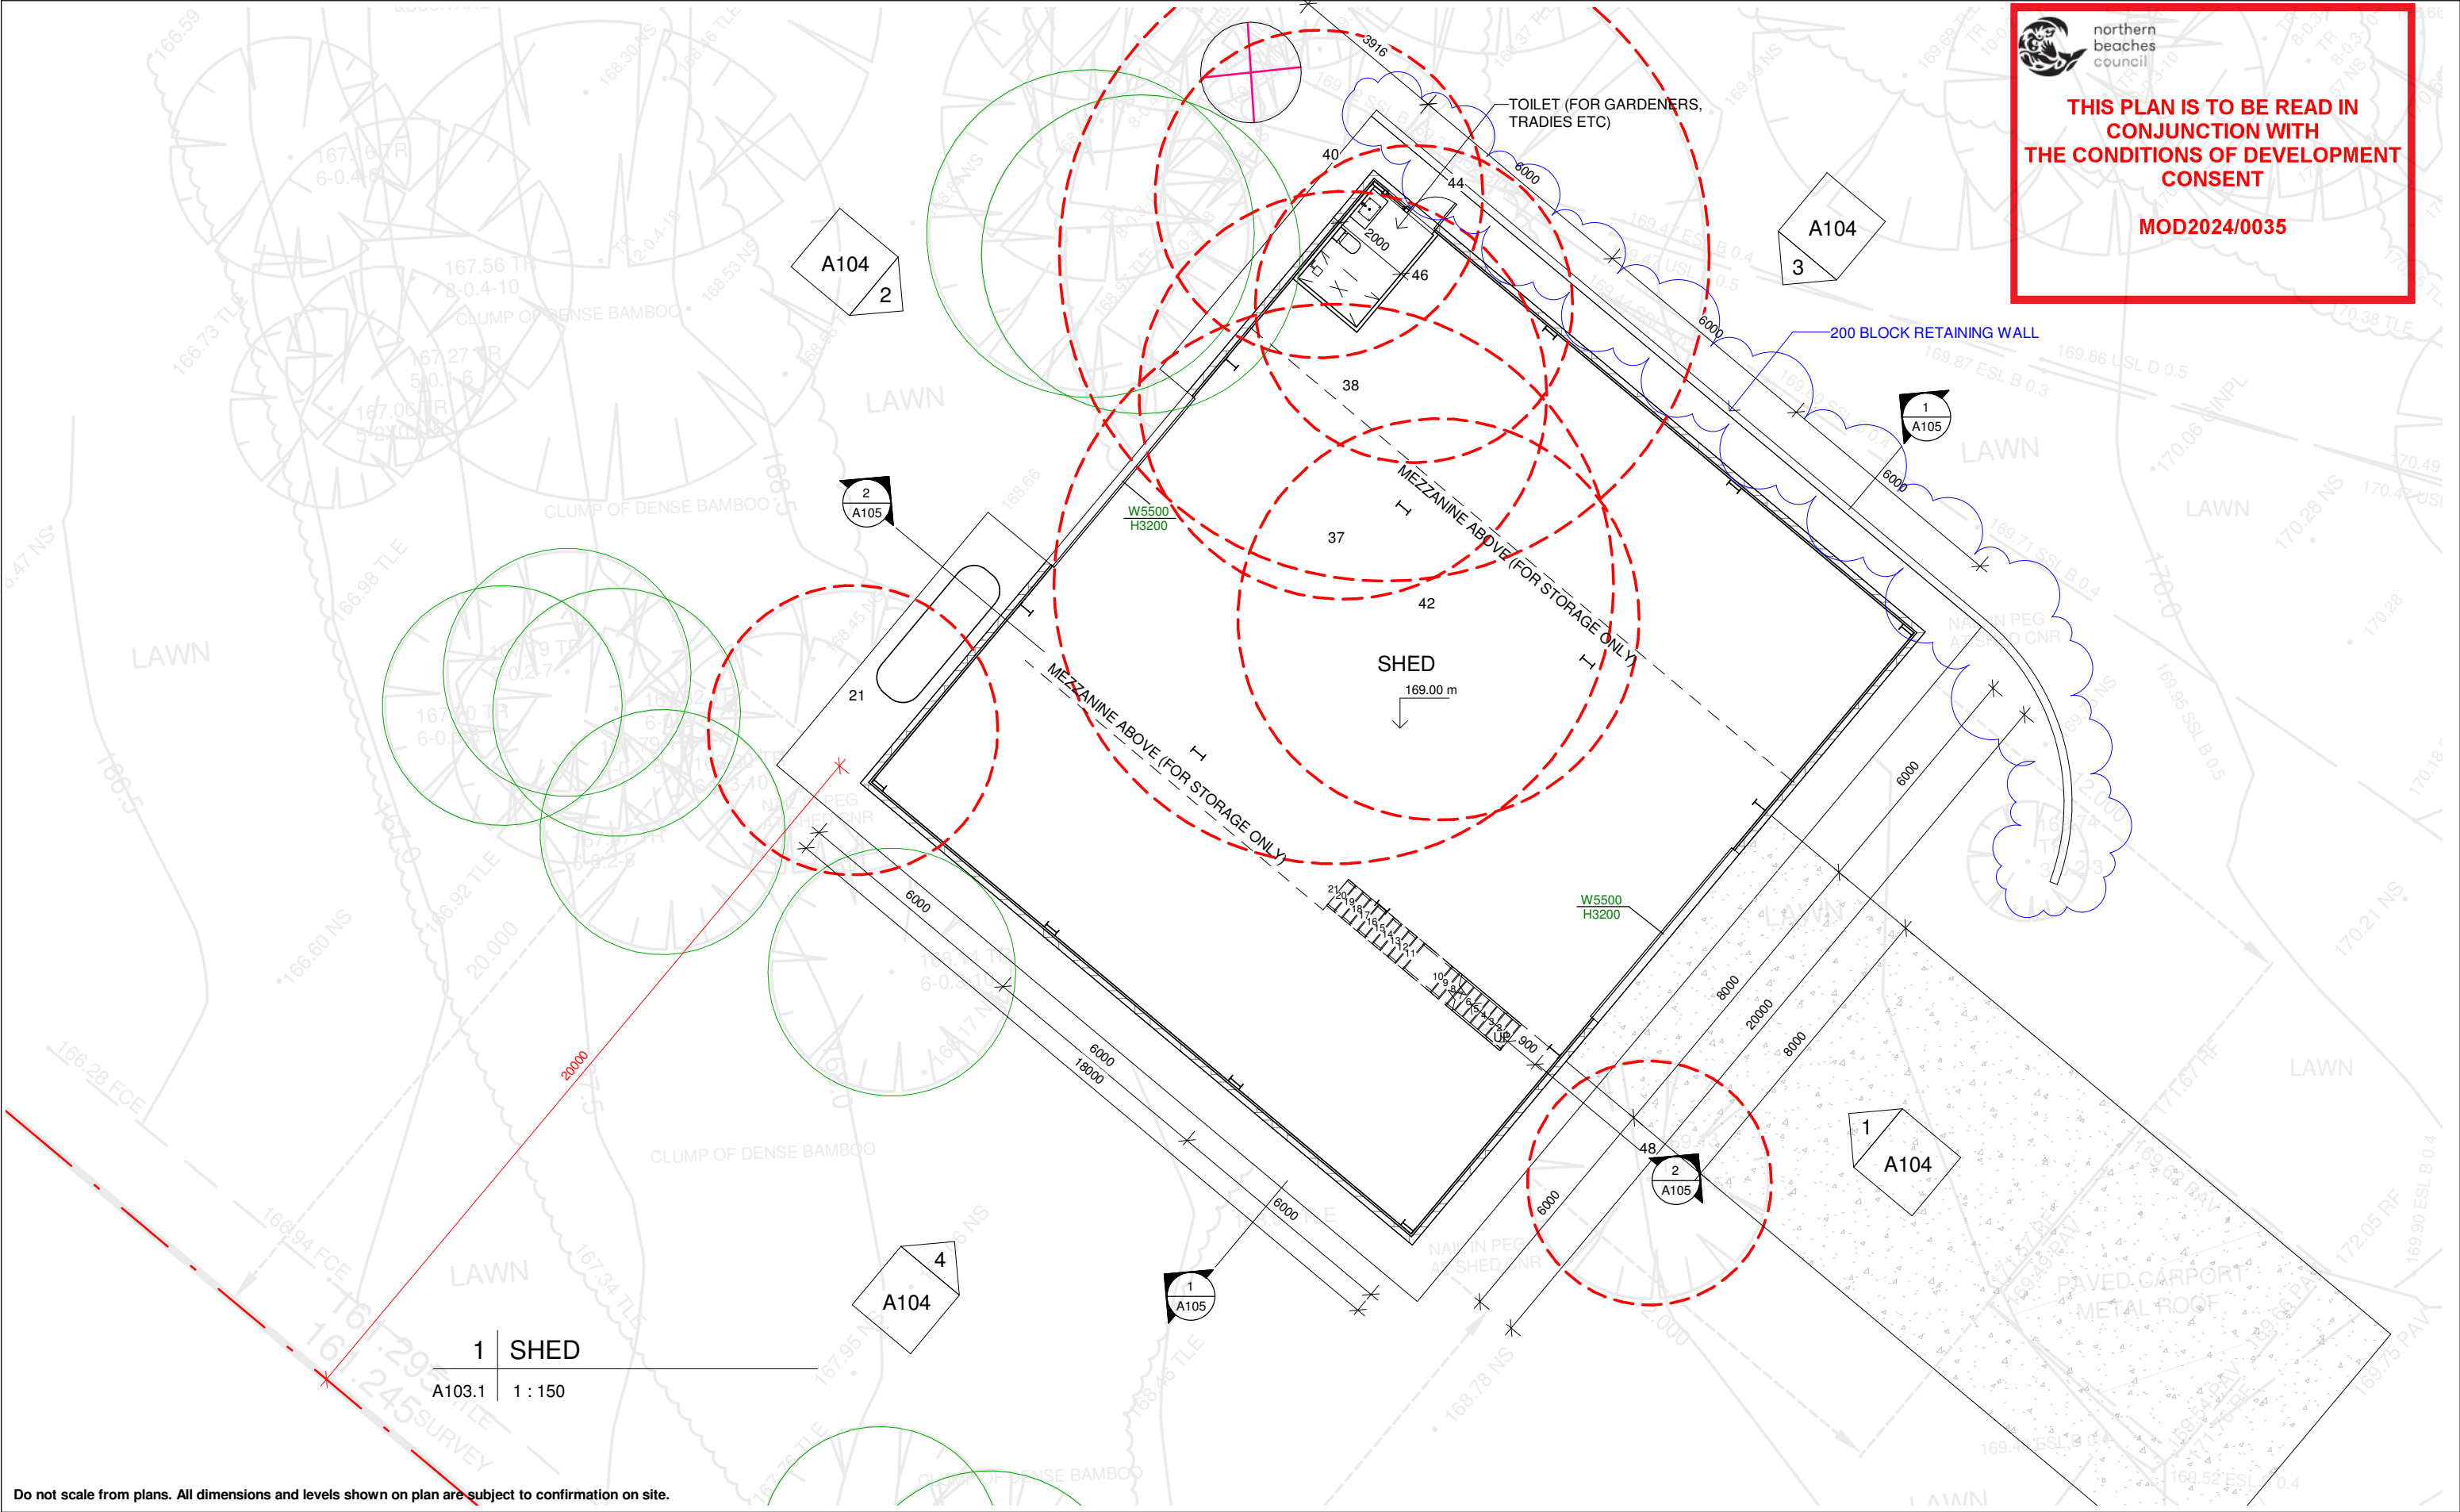

 northern
beaches
council

**THIS PLAN IS TO BE READ IN
CONJUNCTION WITH
THE CONDITIONS OF DEVELOPMENT
CONSENT**

MOD2024/0035

Do not scale from plans. All dimensions and levels shown on plan are subject to confirmation on site.


ISSUE	DATE	DESCRIPTION	DRWN	CHKD
2	6.08.2021	DA ISSUE	KM	-
1	21.03.2022	DA ISSUE 2 (STUDIO + SHED)	KM	
2	03.10.2022	SECTION 4.55 (SHED RELOCATION)	KM	
2	22.01.2024	SECTION 4.55 (LEVEL ADJUSTMENT)	KM	


This drawing is copyright and remains the property of Blue Sky Building Designs P/L.


www.blueskybuildingdesigns.com.au

PROJECT TITLE:	Alteration & Addition
PROJECT NO.:	2020050
AT:	259 Aumuna Road, Terrey Hills
FOR:	Raine & Robert Sloss

SHEET TITLE:	SHED - FLOOR PLAN
SHEET NO:	A103.1
SCALE A3:	1 : 150

 

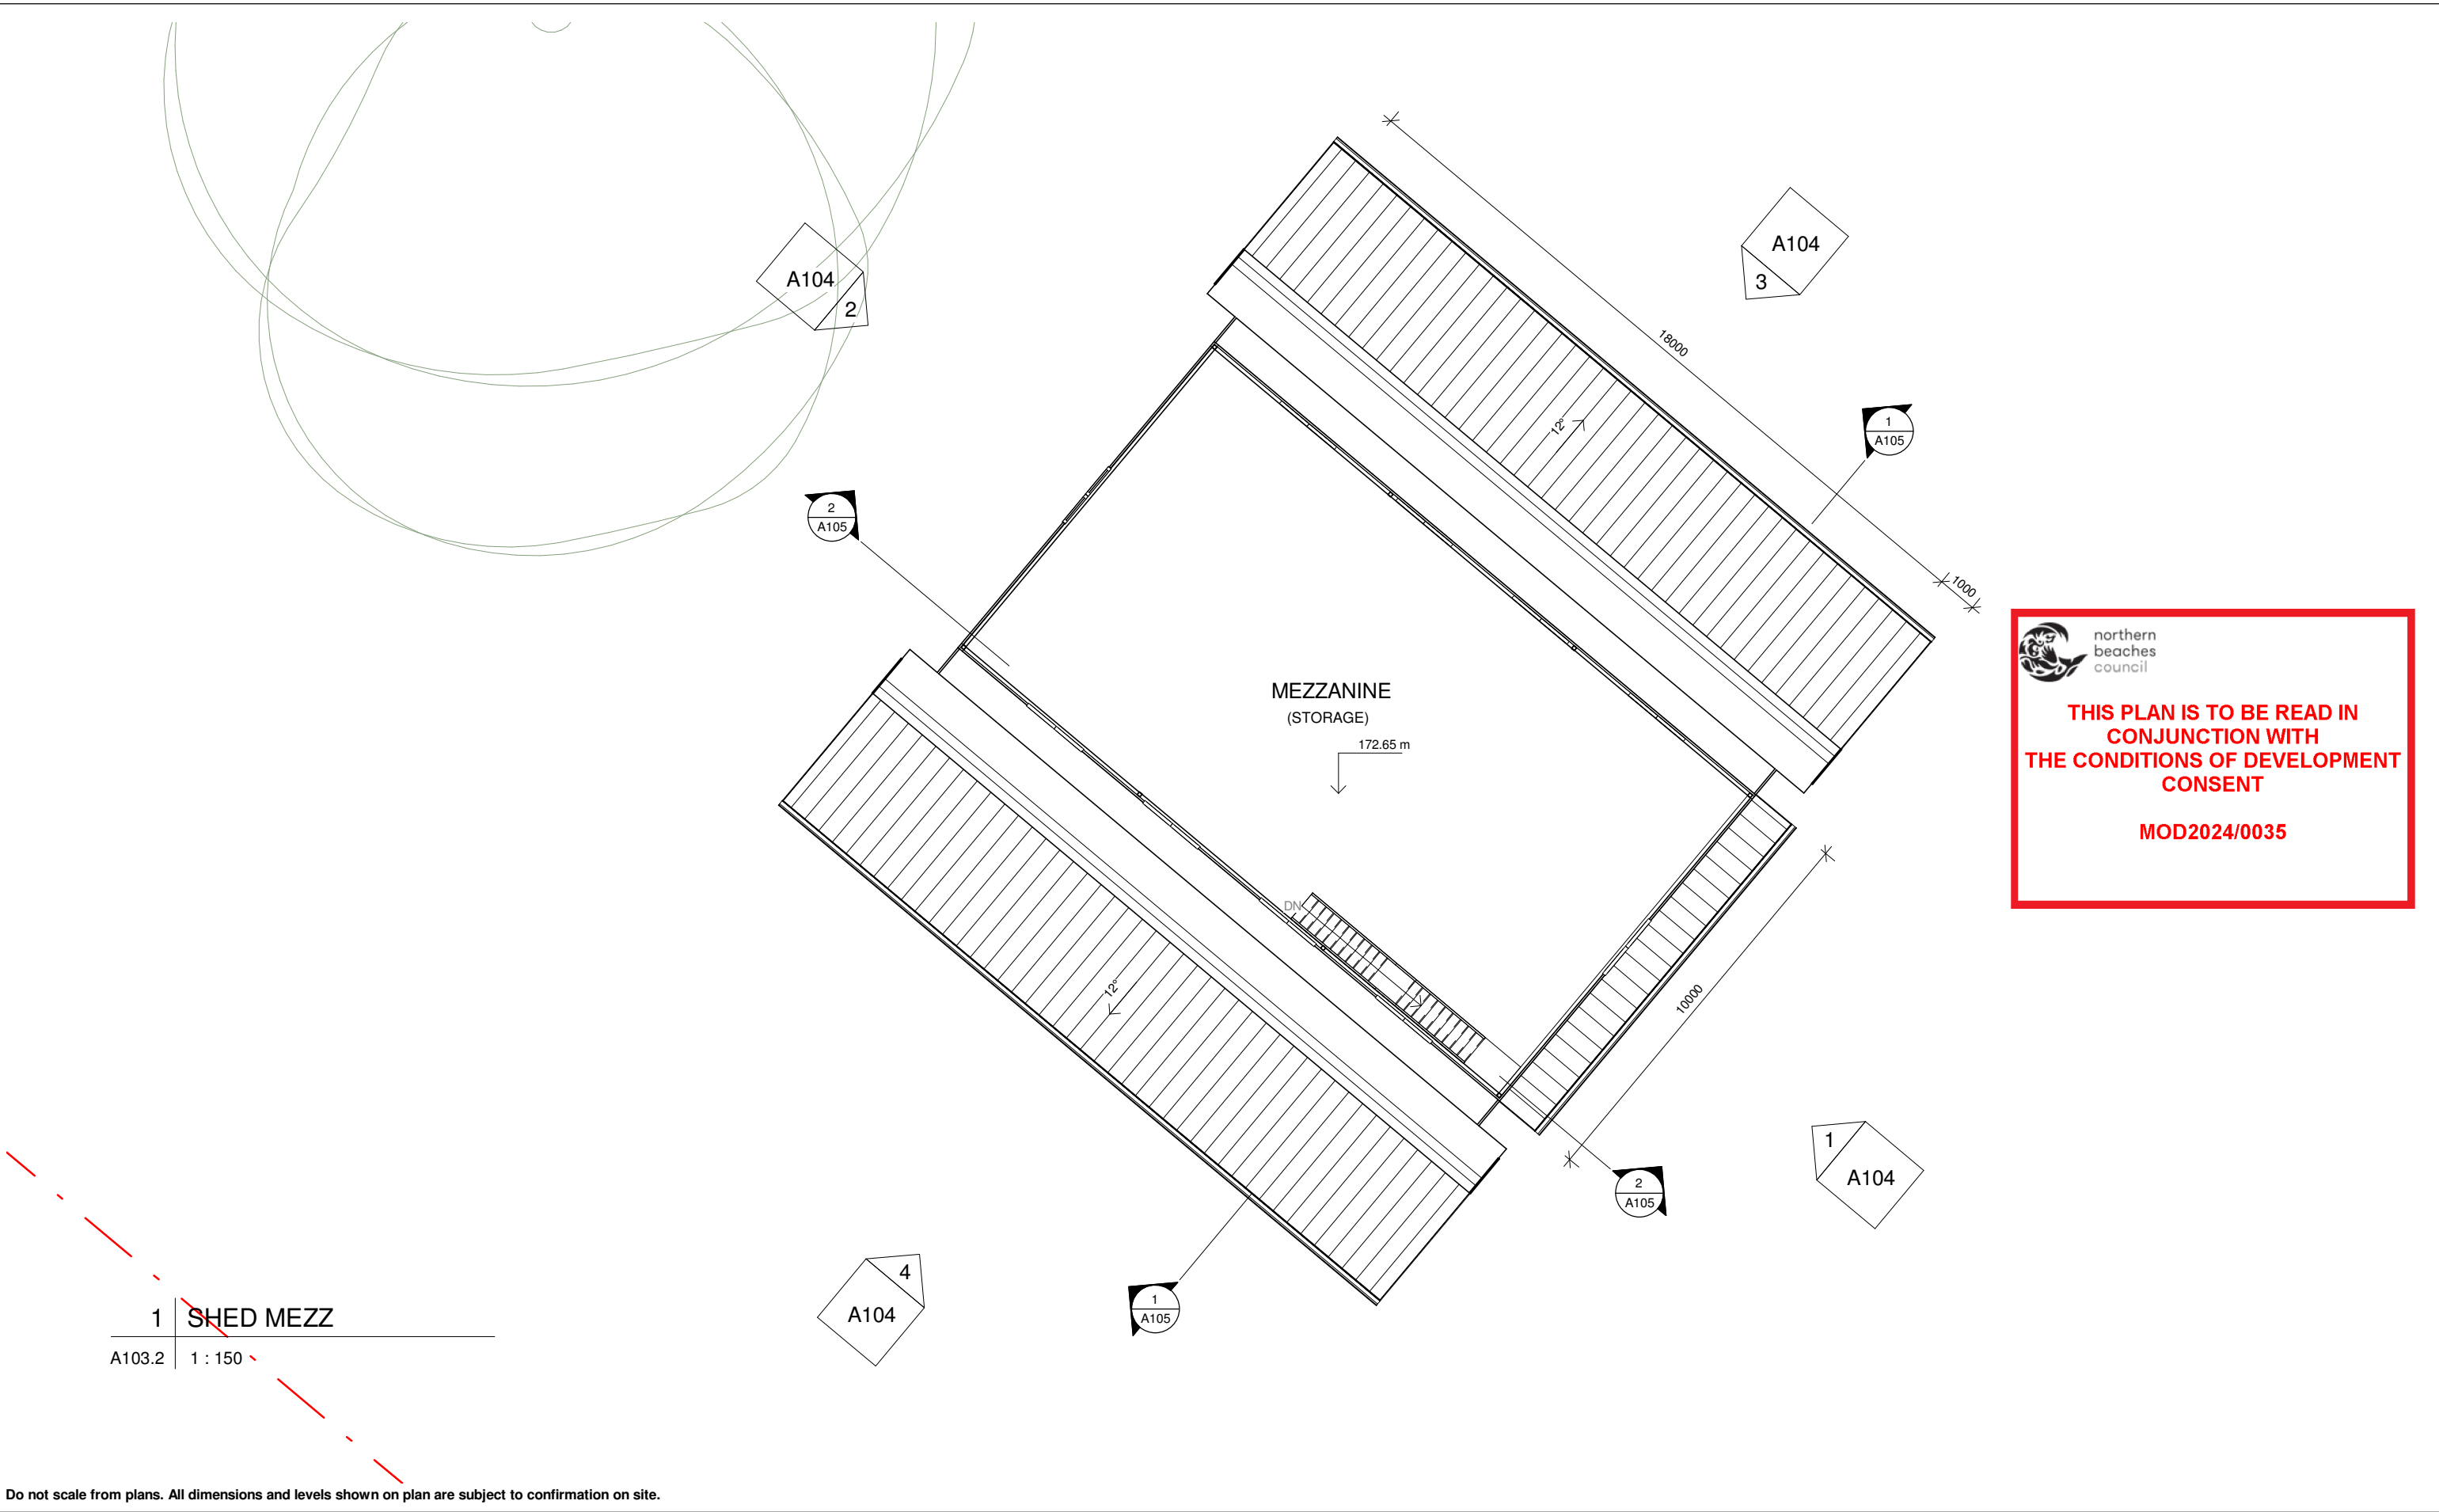

 northern
beaches
council

**THIS PLAN IS TO BE READ IN
CONJUNCTION WITH
THE CONDITIONS OF DEVELOPMENT
CONSENT**

MOD2024/0035

1 SHED MEZZ

A103.2 1 : 150

Do not scale from plans. All dimensions and levels shown on plan are subject to confirmation on site.


ISSUE	DATE	DESCRIPTION	DRWN	CHKD
2	6.08.2021	DA ISSUE	KM	-
1	21.03.2022	DA ISSUE 2 (STUDIO + SHED)	KM	
2	03.10.2022	SECTION 4.55 (SHED RELOCATION)	KM	
2	22.01.2024	SECTION 4.55 (LEVEL ADJUSTMENT)	KM	

This drawing is copyright and remains the property of Blue Sky Building Designs P/L.


www.blueskybuildingdesigns.com.au

PROJECT TITLE:	Alteration & Addition
PROJECT NO.:	2020050
AT:	259 Aumuna Road, Terrey Hills
FOR:	Raine & Robert Sloss


SHEET TITLE:	SHED - MEZZANINE
SHEET NO:	A103.2
SCALE A3:	1 : 150

 



1 | SHED SE ELEVATION

A104 | 1 : 150

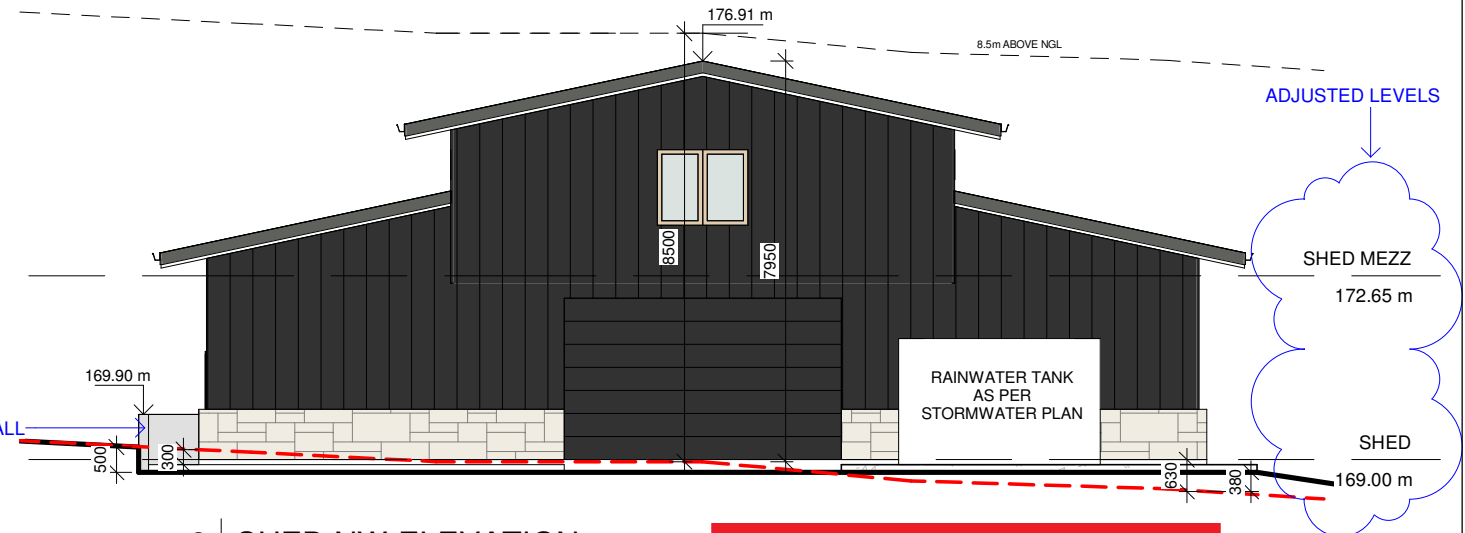


2 | SHED NW ELEVATION

A104 | 1 : 150

 northern
beaches
council


**THIS PLAN IS TO BE READ IN
CONJUNCTION WITH
THE CONDITIONS OF DEVELOPMENT
CONSENT**

MOD2024/0035

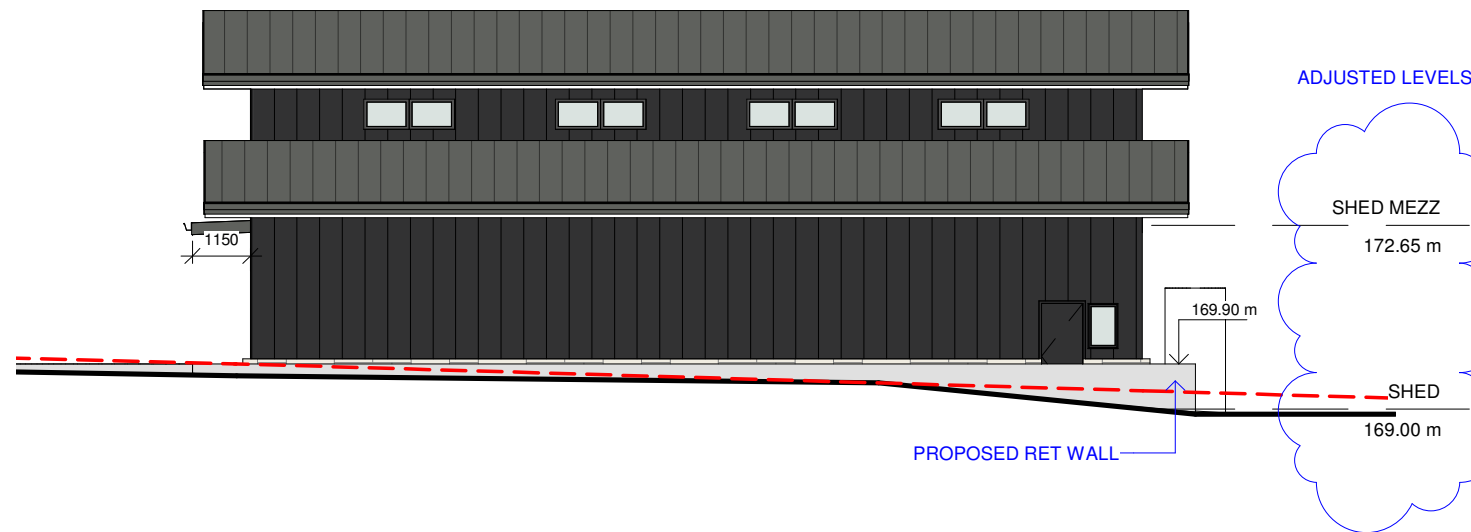

3 | SHED NE ELEVATION

A104 | 1 : 150

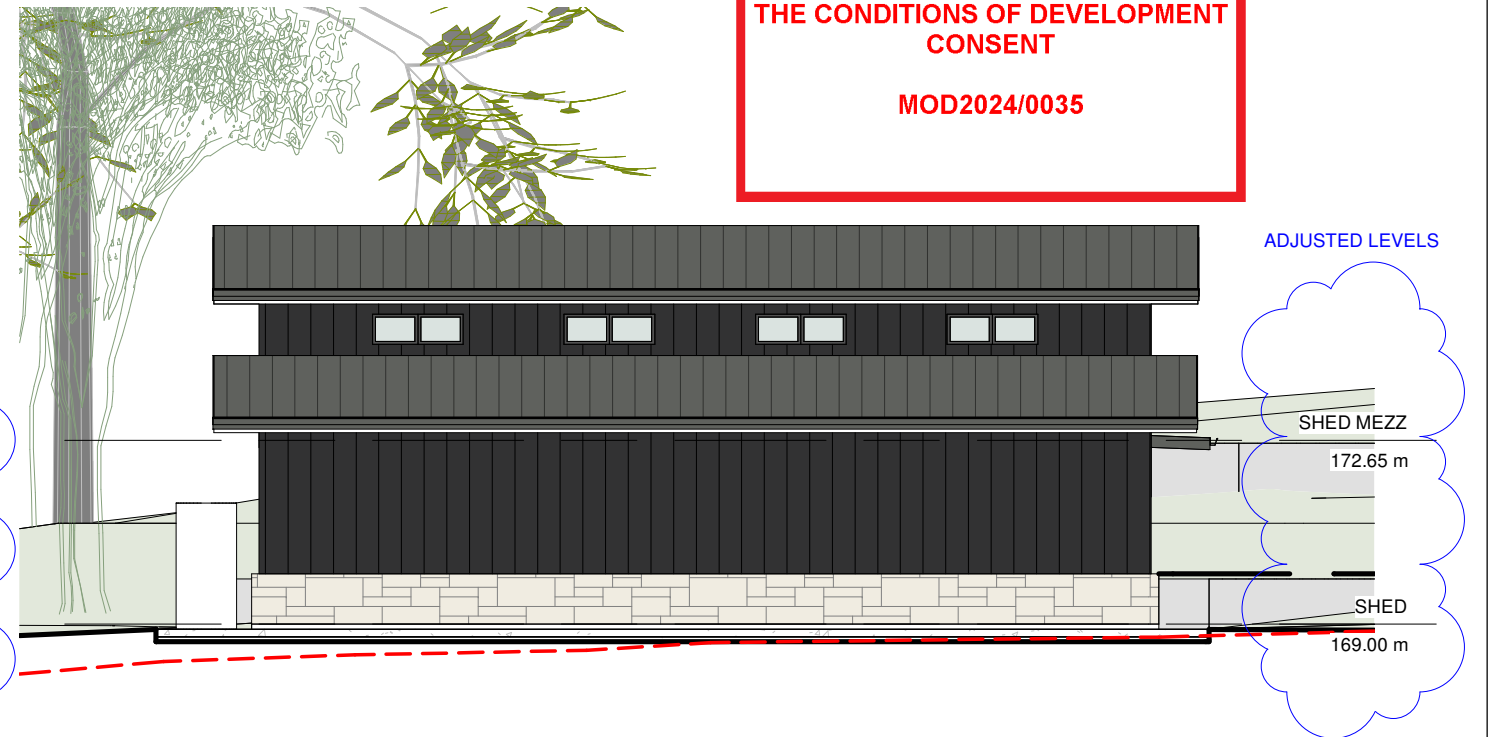


4 | SHED SW ELEVATION

A104 | 1 : 150

Do not scale from plans. All dimensions and levels shown on plan are subject to confirmation on site.

ISSUE	DATE	DESCRIPTION	DRWN	CHKD
2	6.08.2021	DA ISSUE	KM	-
1	21.03.2022	DA ISSUE 2 (STUDIO + SHED)	KM	
2	03.10.2022	SECTION 4.55 (SHED RELOCATION)	KM	
2	22.01.2024	SECTION 4.55 (LEVEL ADJUSTMENT)	KM	

This drawing is copyright and remains the property of Blue Sky Building Designs P/L.

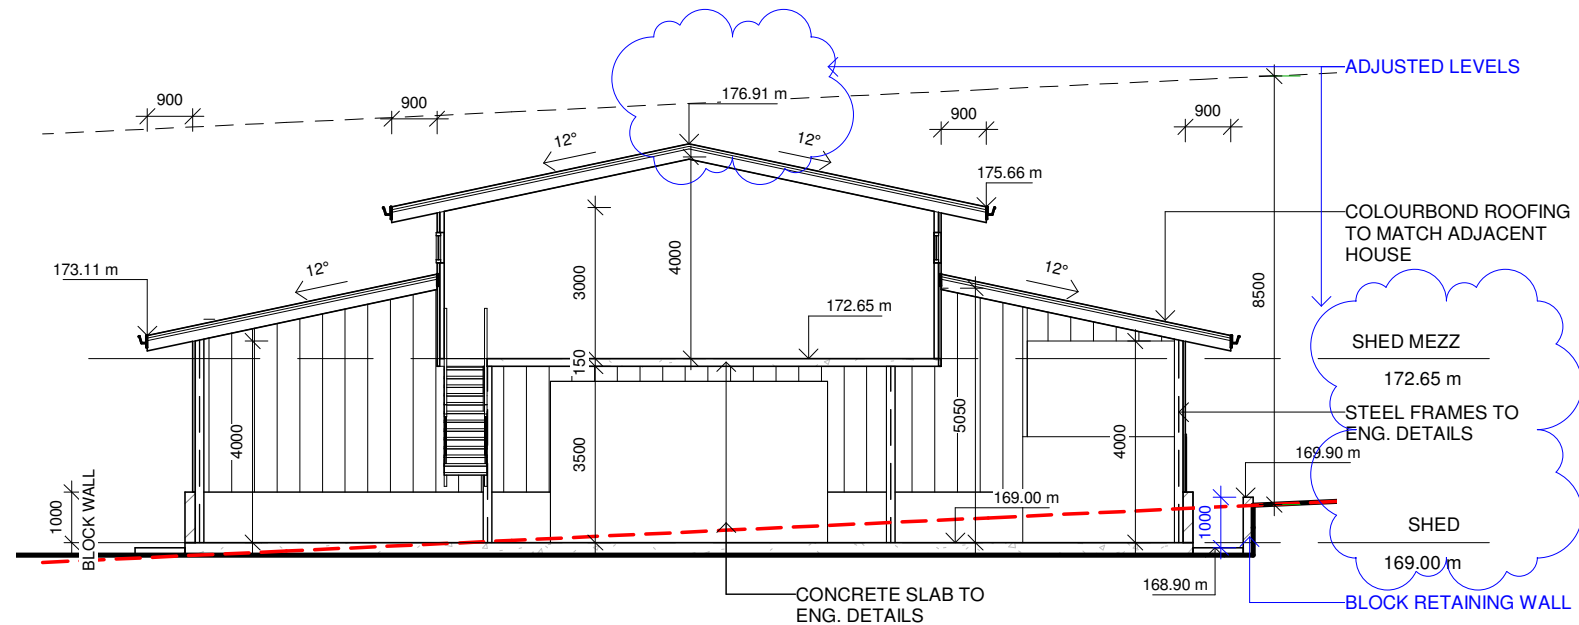

1 | SHED A-A
A105 | 1 : 150




3 | SHED 1
A105


 northern
beaches
council

**THIS PLAN IS TO BE READ IN
CONJUNCTION WITH
THE CONDITIONS OF DEVELOPMENT
CONSENT**

MOD2024/0035

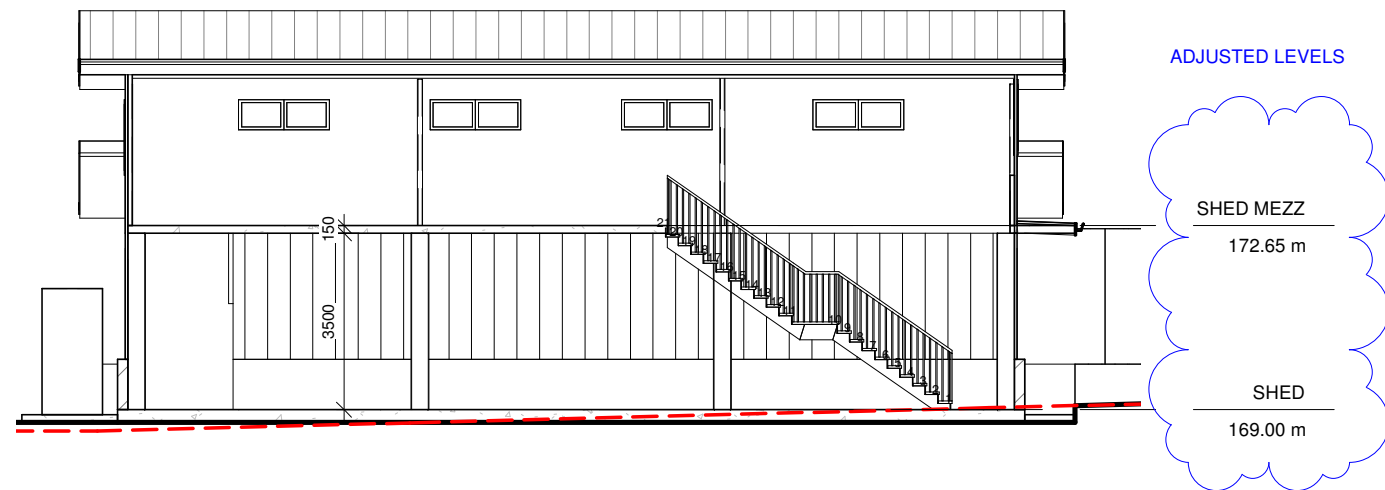

2 | SHED B-B
A105 | 1 : 150

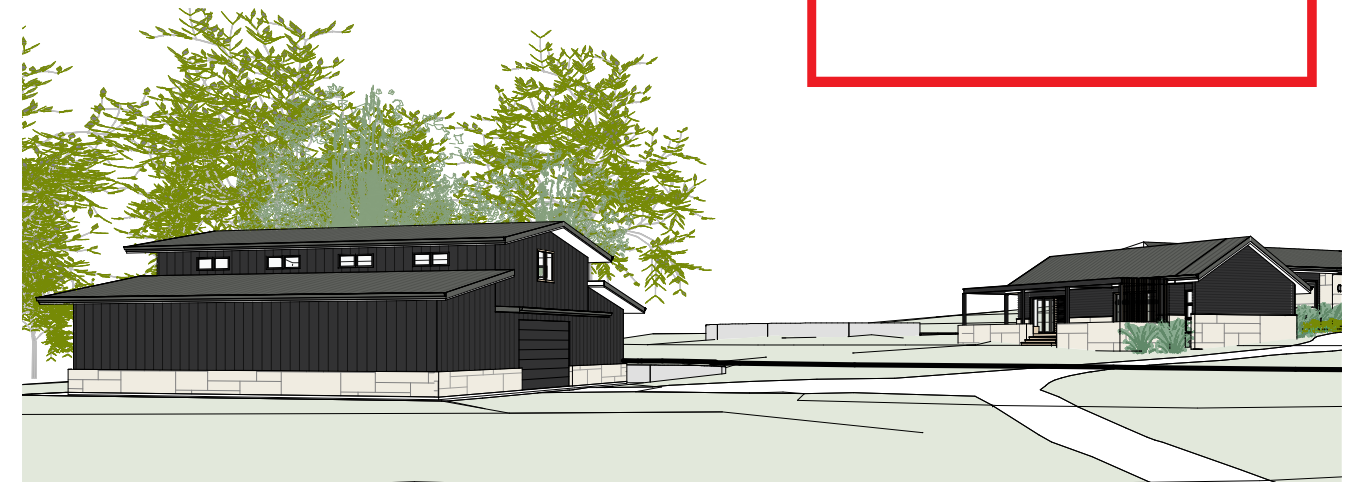

4 | SHED 2
A105

Do not scale from plans. All dimensions and levels shown on plan are subject to confirmation on site.

ISSUE	DATE	DESCRIPTION	DRWN	CHKD
2	6.08.2021	DA ISSUE	KM	-
1	21.03.2022	DA ISSUE 2 (STUDIO + SHED)	KM	
2	03.10.2022	SECTION 4.55 (SHED RELOCATION)	KM	
2	22.01.2024	SECTION 4.55 (LEVEL ADJUSTMENT)	KM	

This drawing is copyright and remains the property of Blue Sky Building Designs P/L.

BLUE SKY
BUILDING DESIGNS
www.blueskybuildingdesigns.com.au

PROJECT TITLE: Alteration & Addition
PROJECT NO.: 2020050
AT: 259 Aumuna Road, Terrey Hills
FOR: Raine & Robert Sloss

SHEET TITLE: SHED ELEVATION & SECTIONS
SHEET NO: A105
SCALE A3: 1 : 150




Do not scale from plans. All dimensions and levels shown on plan are subject to confirmation on site.

ISSUE	DATE	DESCRIPTION	DRWN	CHKD
2	6.08.2021	DA ISSUE	KM	-
1	21.03.2022	DA ISSUE 2 (STUDIO + SHED)	KM	
2	03.10.2022	SECTION 4.55 (SHED RELOCATION)	KM	
2	22.01.2024	SECTION 4.55 (LEVEL ADJUSTMENT)	KM	

This drawing is copyright and remains the property of Blue Sky Building Designs P/L.



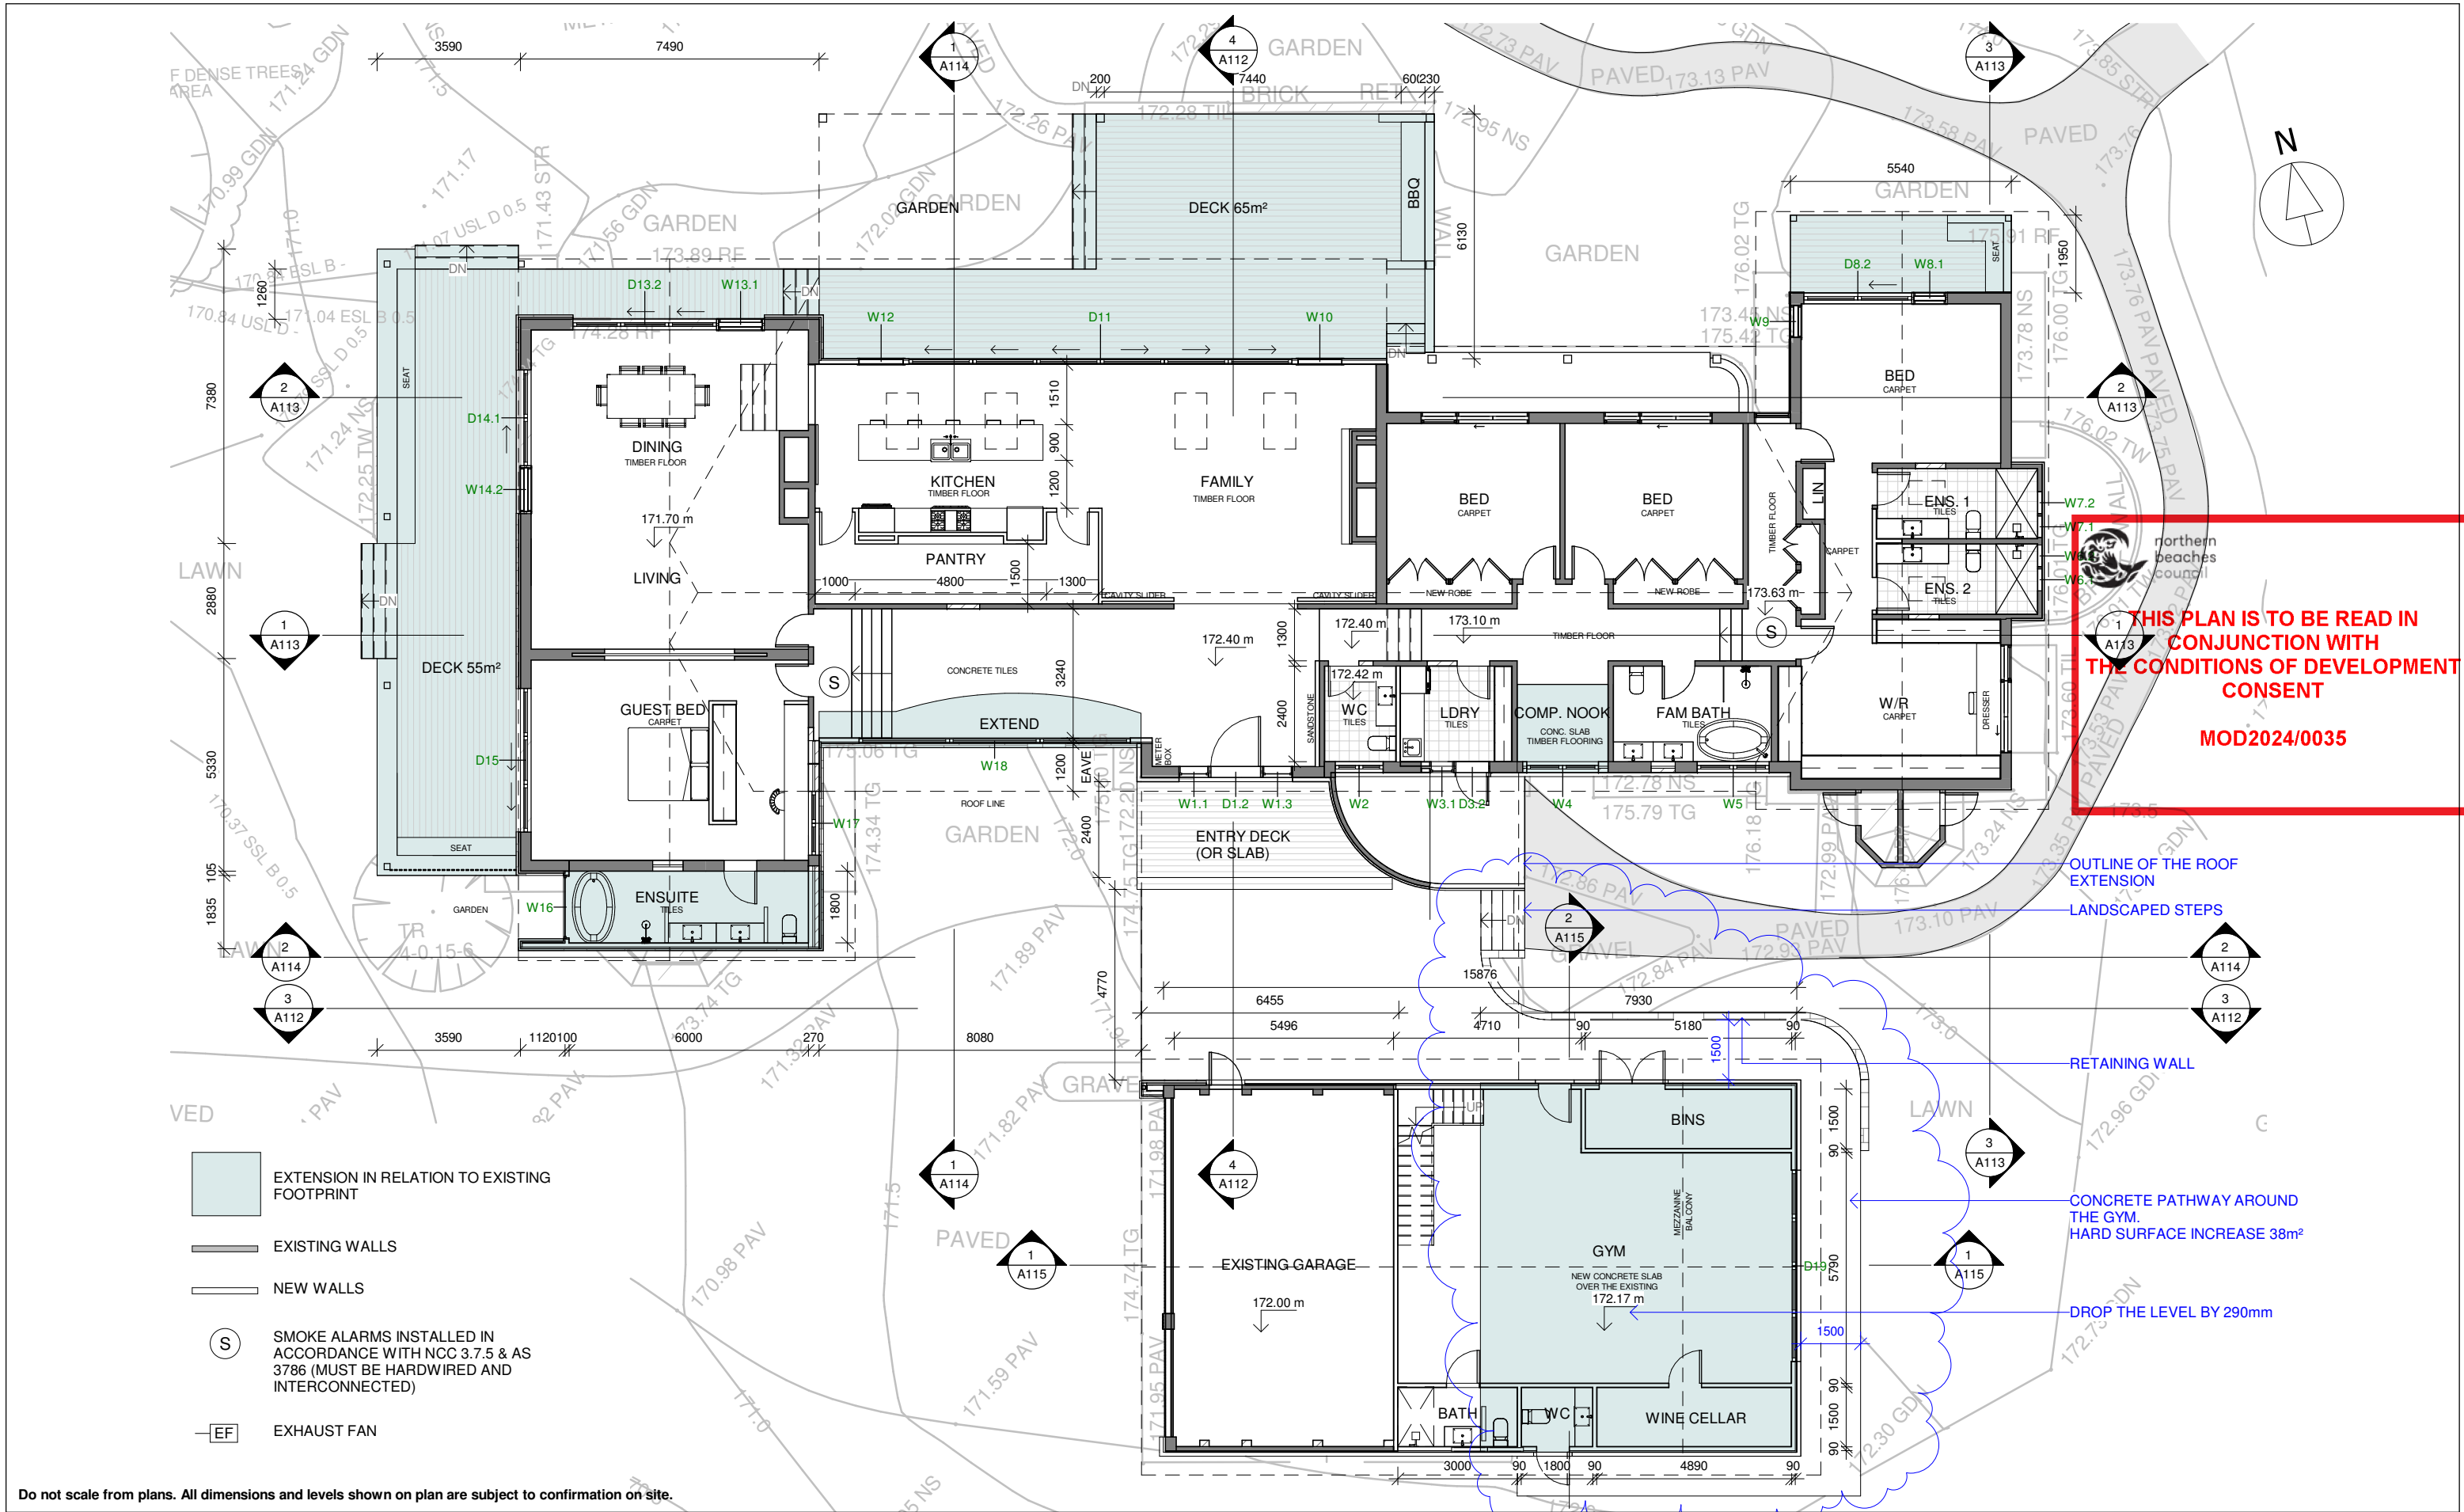


Do not scale from plans. All dimensions and levels shown on plan are subject to confirmation on site.

ISSUE	DATE	DESCRIPTION	DRWN	CHKD
2	6.08.2021	DA ISSUE	KM	-
1	21.03.2022	DA ISSUE 2 (STUDIO + SHED)	KM	
2	03.10.2022	SECTION 4.55 (SHED RELOCATION)	KM	
2	22.01.2024	SECTION 4.55 (LEVEL ADJUSTMENT)	KM	

This drawing is copyright and remains the property of Blue Sky Building Designs P/L.



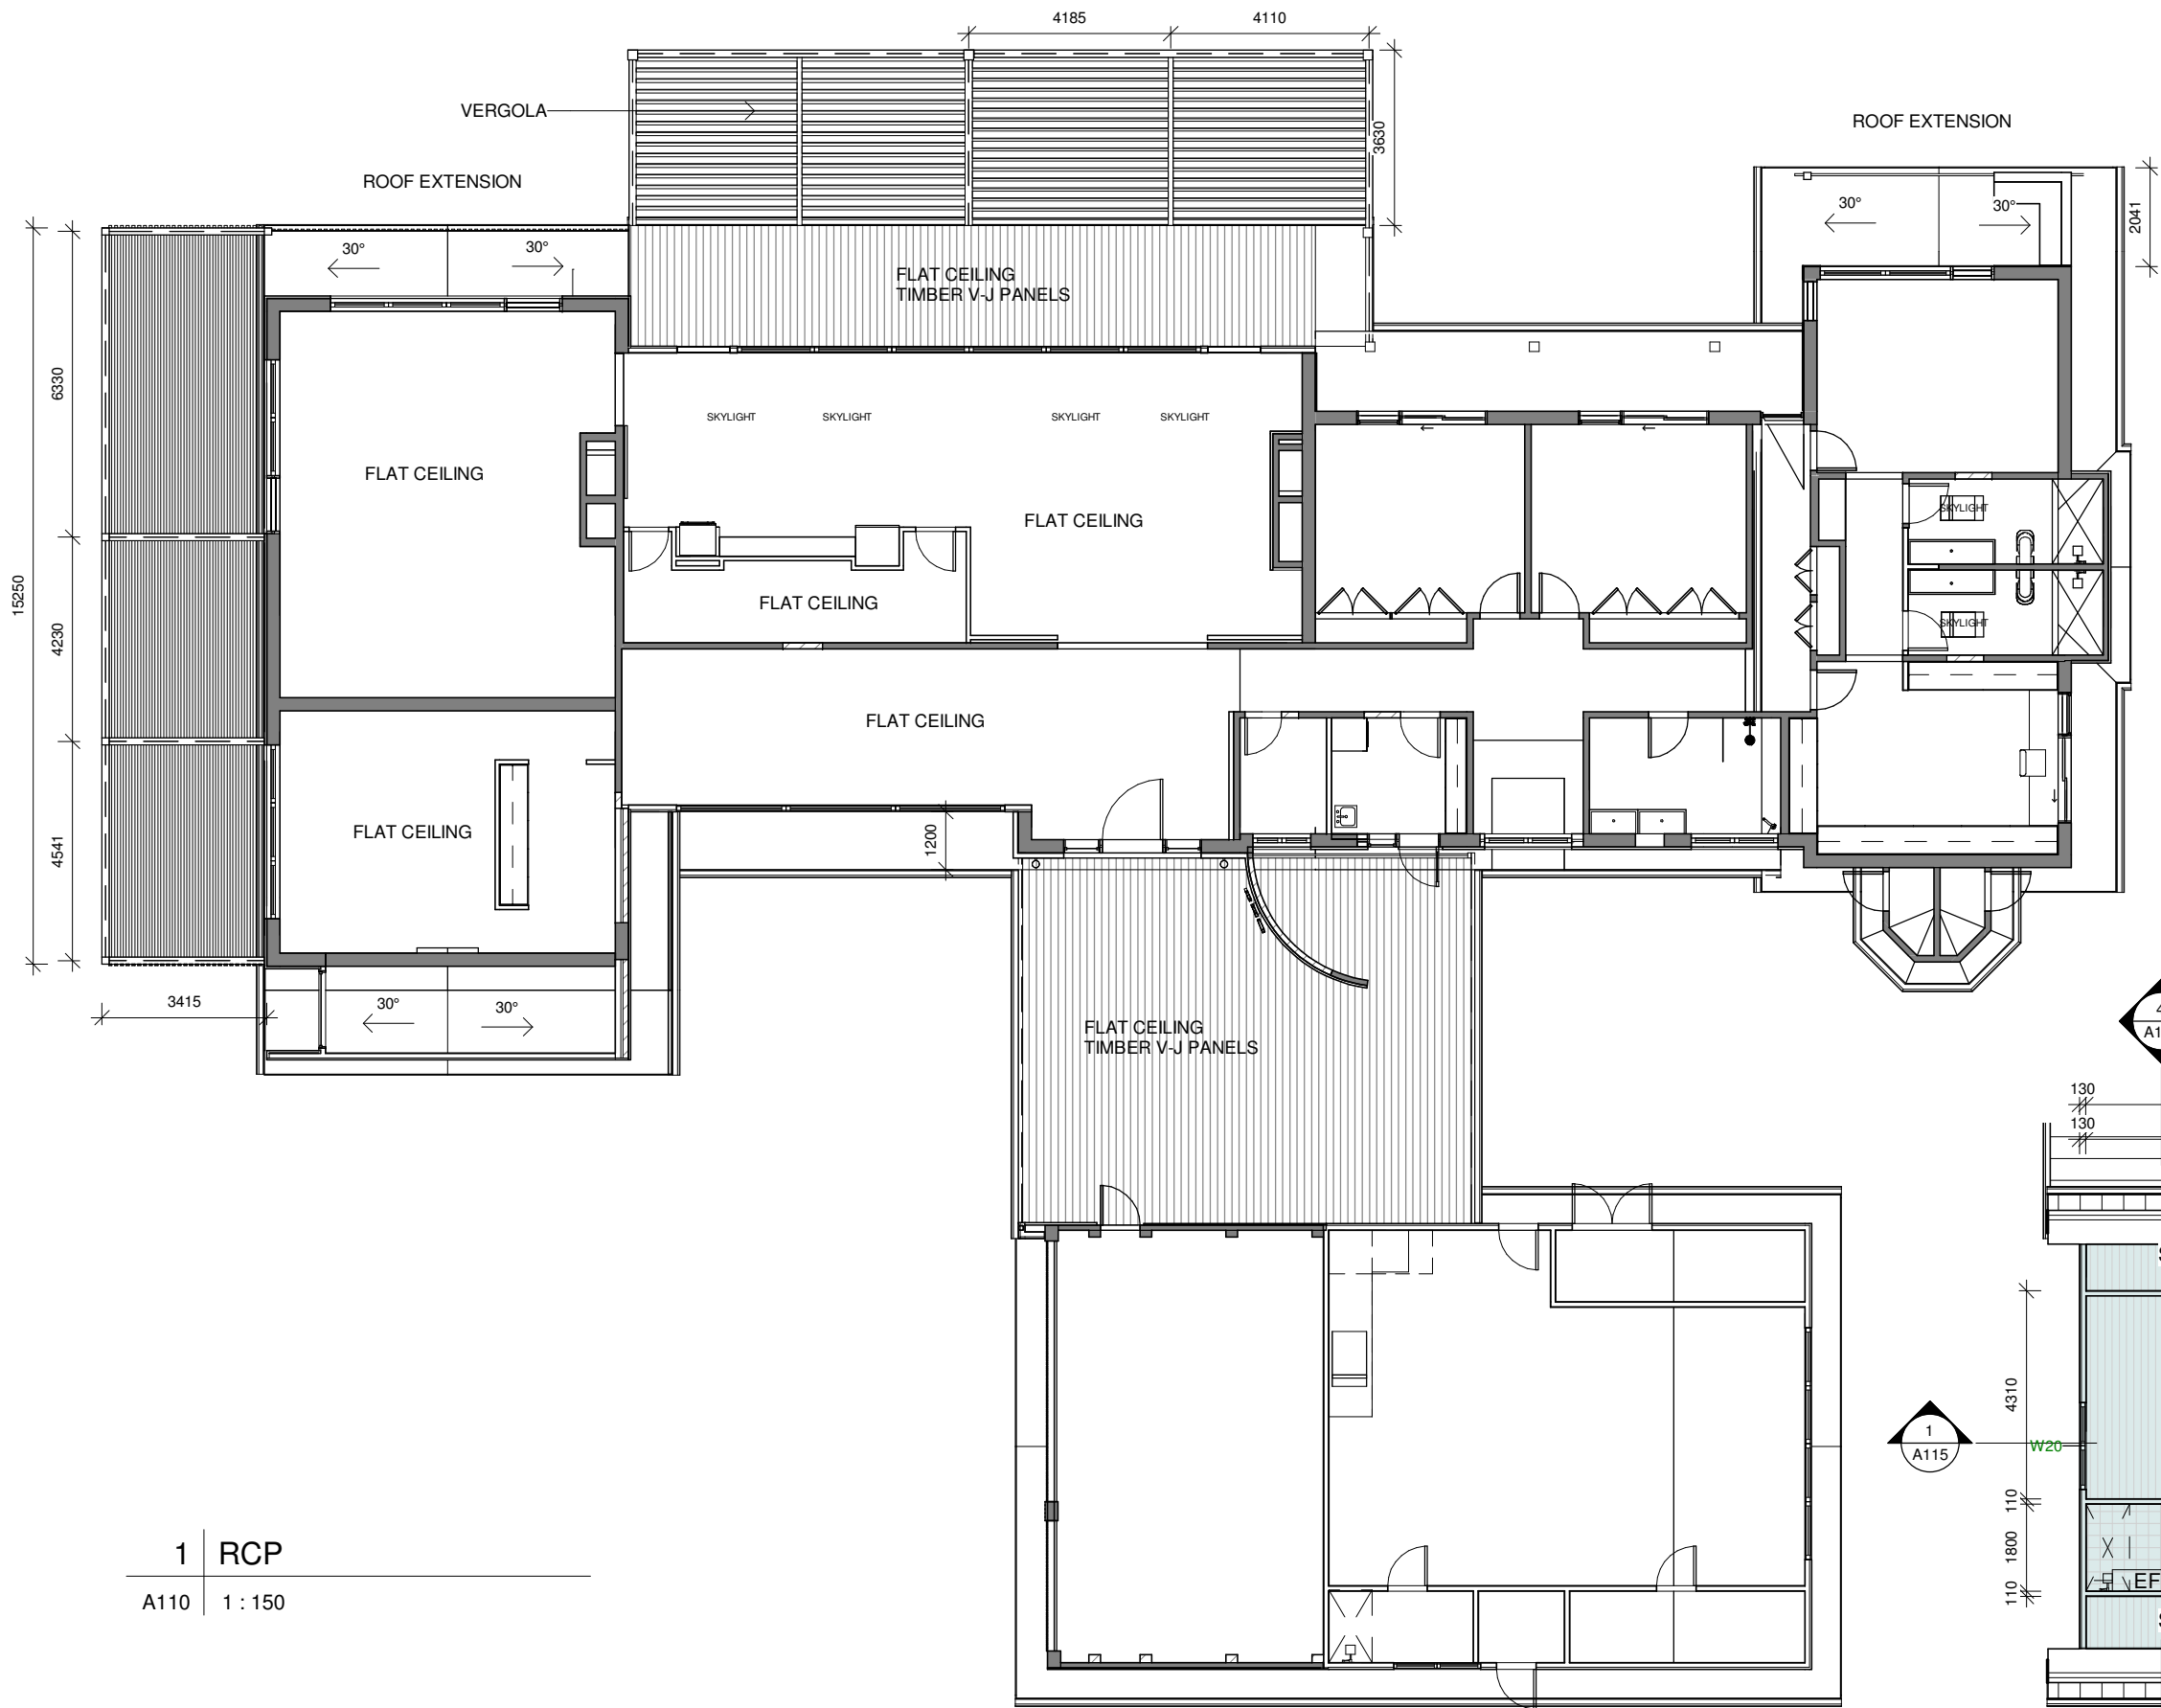


 northern
beaches
council

**THIS PLAN IS TO BE READ IN
CONJUNCTION WITH
THE CONDITIONS OF DEVELOPMENT
CONSENT**

MOD2024/0035


2 | MEZZ OVER GYM (HOUSE)
A110 1 : 150

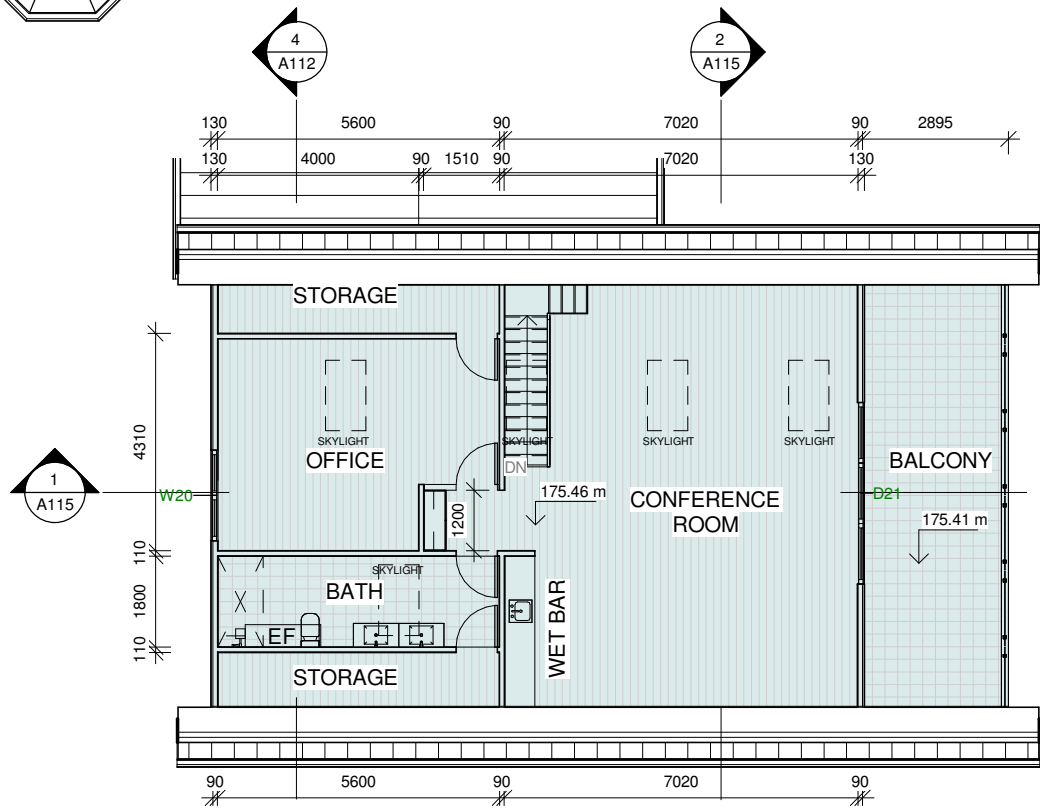

Do not scale from plans. All dimensions and levels shown on plan are subject to confirmation on site.

ISSUE	DATE	DESCRIPTION	DRWN	CHKD
2	6.08.2021	DA ISSUE	KM	-
1	21.03.2022	DA ISSUE 2 (STUDIO + SHED)	KM	
2	03.10.2022	SECTION 4.55 (SHED RELOCATION)	KM	
2	22.01.2024	SECTION 4.55 (LEVEL ADJUSTMENT)	KM	

This drawing is copyright and remains the property of Blue Sky Building Designs P/L.

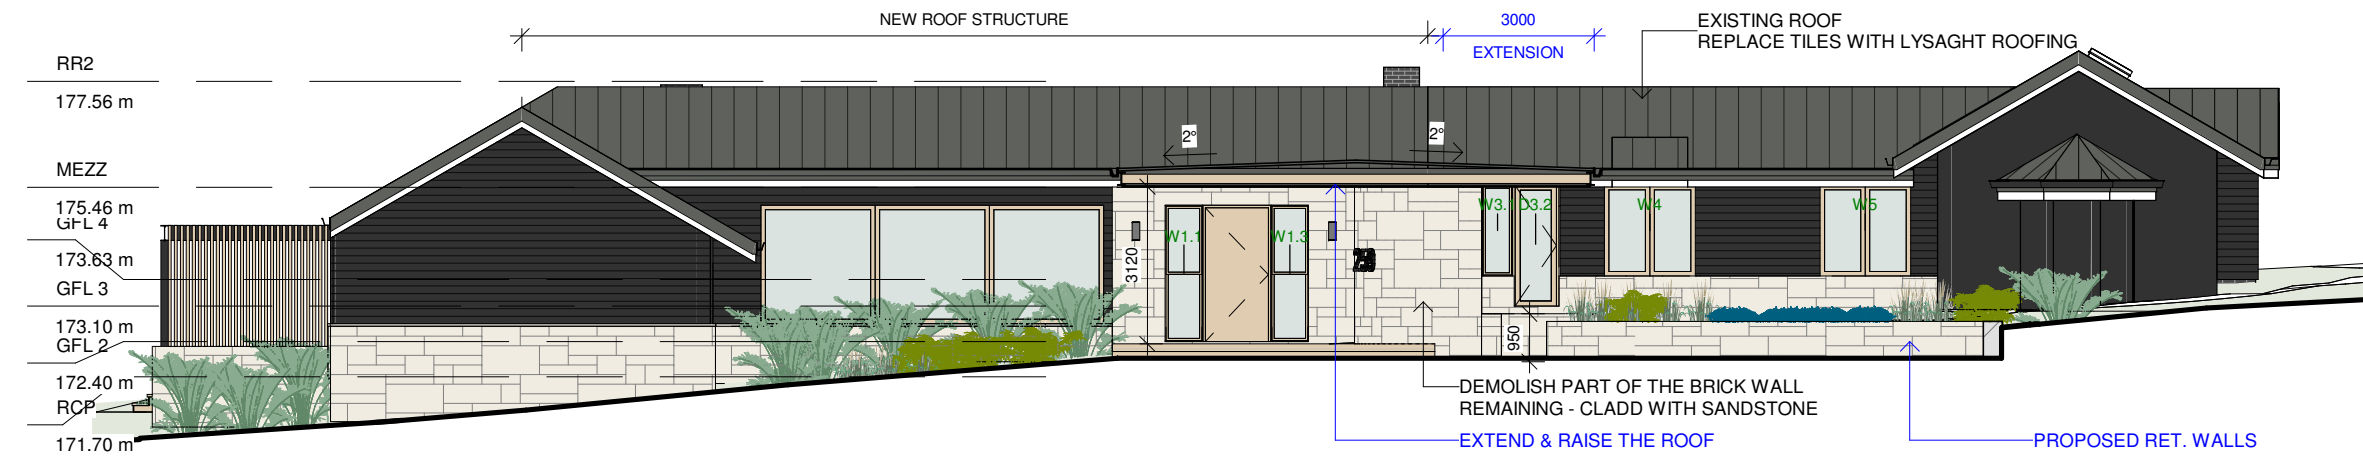

1 SOUTH ELEVATION

A112 1 : 150

EXTERNAL FINISHES	
1	LYSAGHT ENSEAM 465 COVER. COLOUR BASALT MATT
2	RENDERED & PAINTED OR PAINTED ONLY BRICK. COLOUR: MONUMENT
3	JH LINEA WEATHERBOARD 180mm. COLOUR : MONUMENT
4	SELECTED SANDSTONE, E.G. CALLALA ORGANIC (ARTISAN STONE)
5	HARDWOOD BATTEN E.G. BLACKBUTT CLEAR OILED - 40x20 & 40x40
6	-




**THIS PLAN IS TO BE READ IN
CONJUNCTION WITH
THE CONDITIONS OF DEVELOPMENT
CONSENT**

MOD2024/0035




2 SOUTH ELEVATION (GARAGE VIEW)

A112 1 : 150

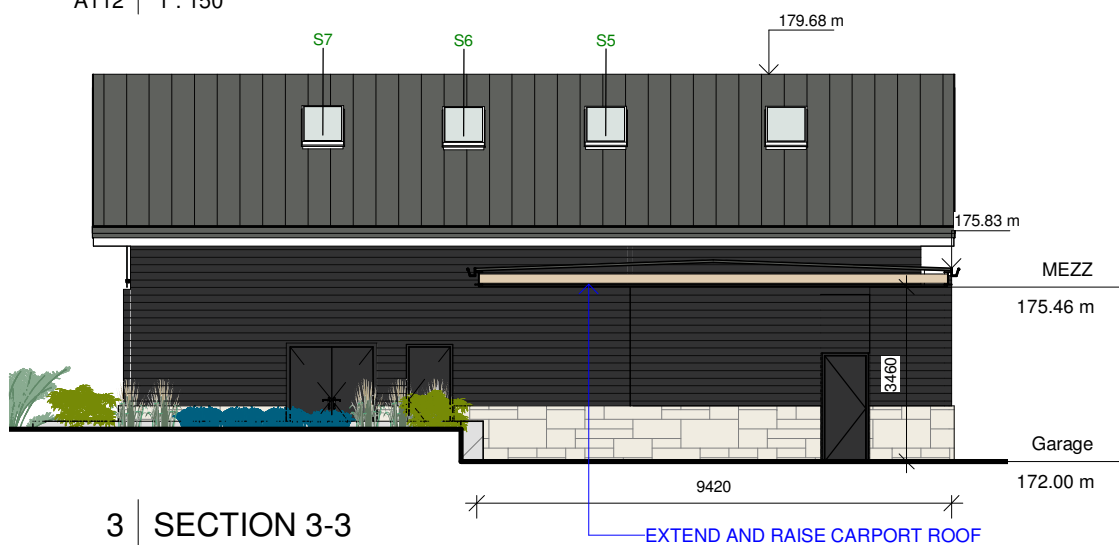

3 SECTION 3-3

A112 1 : 150

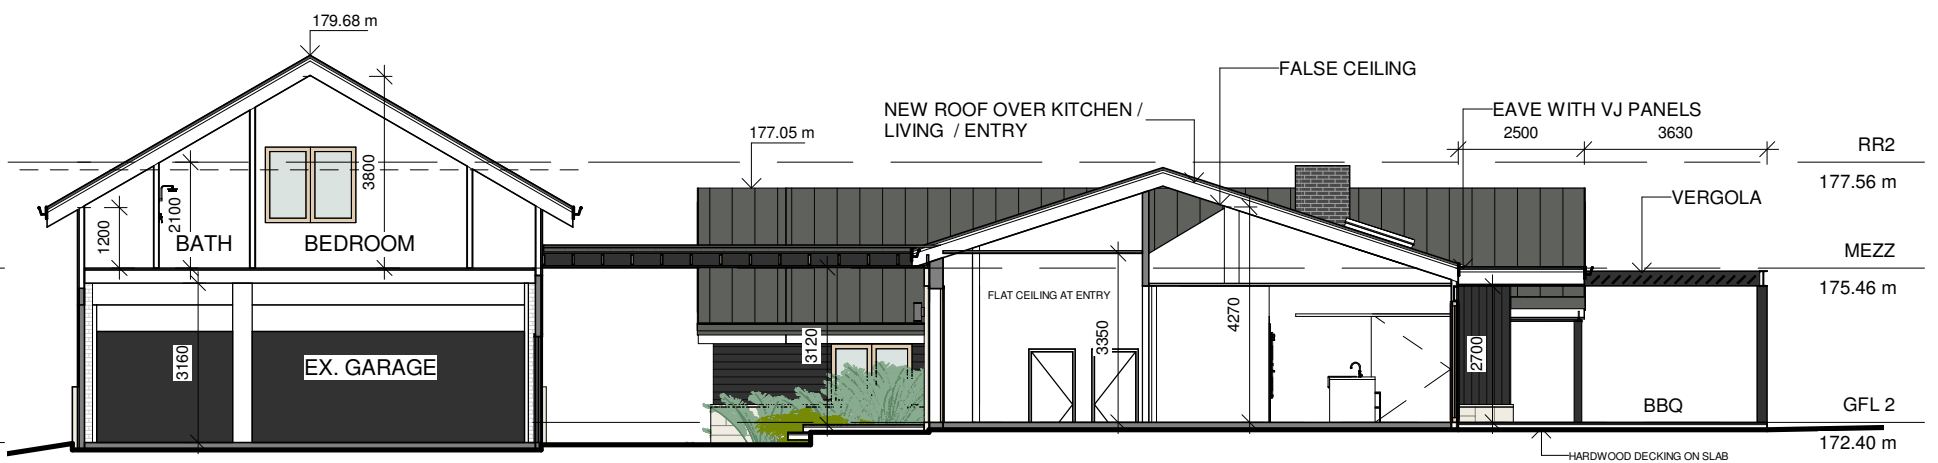

4 SECTION 1-1

A112 1 : 150

Do not scale from plans. All dimensions and levels shown on plan are subject to confirmation on site.


ISSUE	DATE	DESCRIPTION	DRWN	CHKD
2	6.08.2021	DA ISSUE	KM	-
1	21.03.2022	DA ISSUE 2 (STUDIO + SHED)	KM	
2	03.10.2022	SECTION 4.55 (SHED RELOCATION)	KM	
2	22.01.2024	SECTION 4.55 (LEVEL ADJUSTMENT)	KM	

This drawing is copyright and remains the property of Blue Sky Building Designs P/L.

BLUE SKY
BUILDING DESIGNS
www.blueskybuildingdesigns.com.au


PROJECT TITLE: Alteration & Addition
PROJECT NO.: 2020050
AT: 259 Aumuna Road, Terrey Hills
FOR: Raine & Robert Sloss

SHEET TITLE: HOUSE - ELEVATIONS / SECTION
SHEET NO: A112
SCALE A3: As indicated

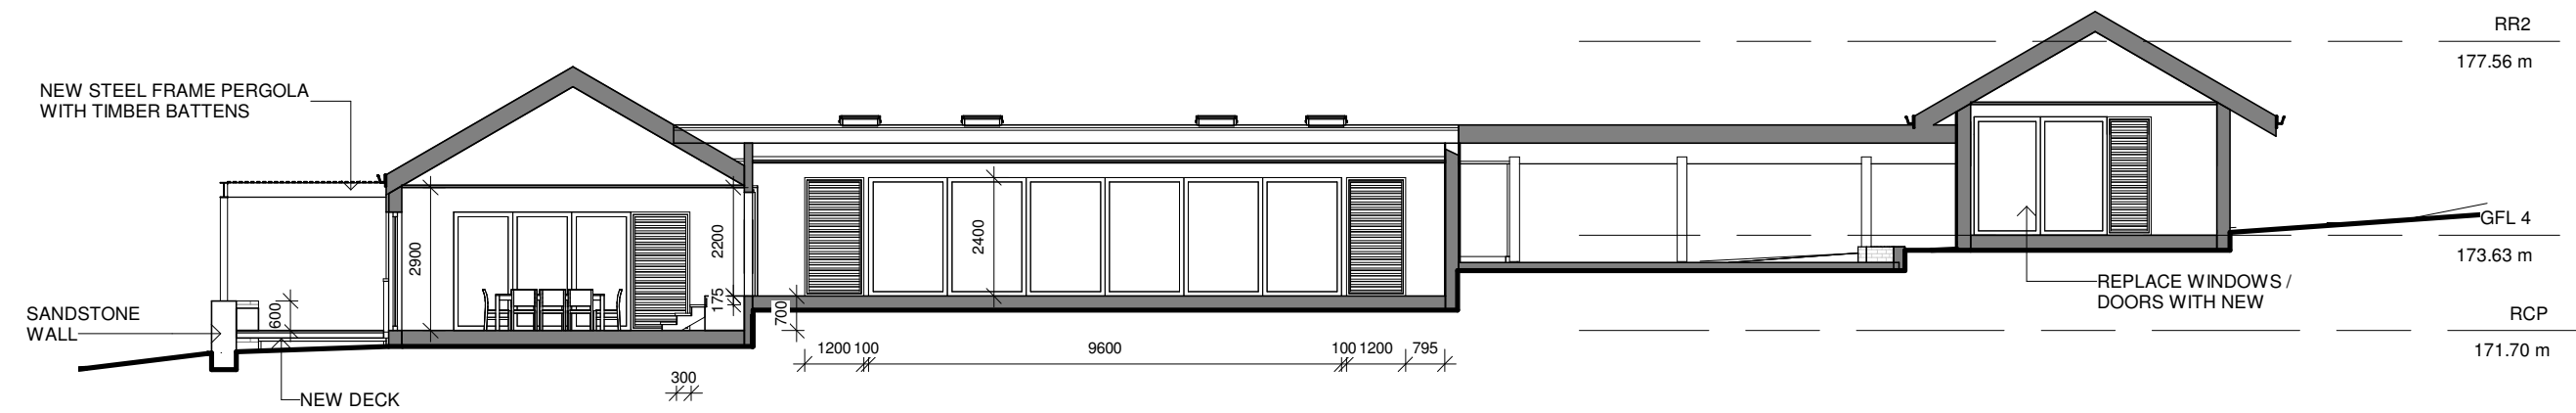


2 | SECTION 4-4

A113 1 : 150

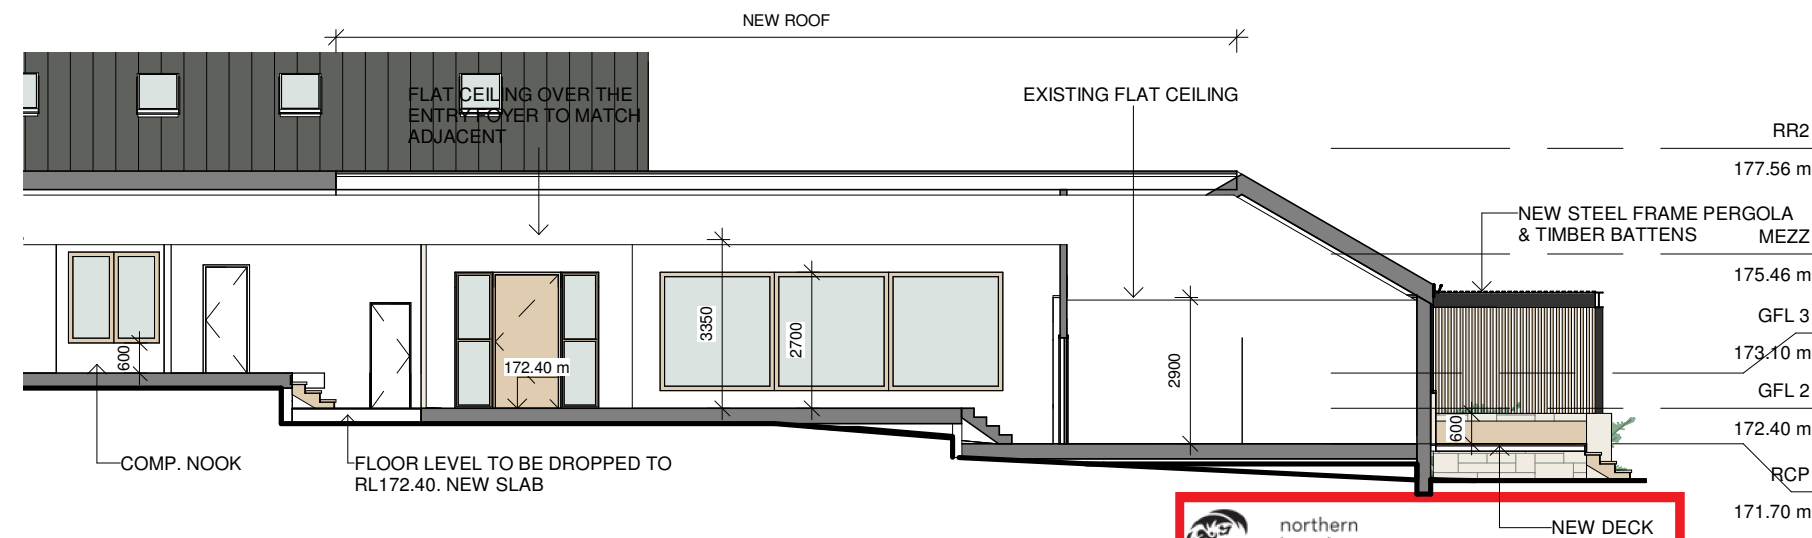

1 | SECTION 2-2

A113 1 : 150

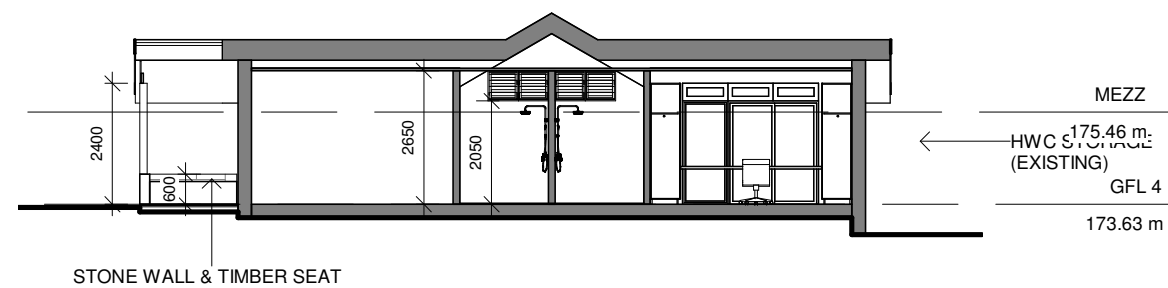

3 | SECTION 5-5


A113 1 : 150

Do not scale from plans. All dimensions and levels shown on plan are subject to confirmation on site.

 **northern
beaches
council**

**THIS PLAN IS TO BE READ IN
CONJUNCTION WITH
THE CONDITIONS OF DEVELOPMENT
CONSENT**

MOD2024/0035

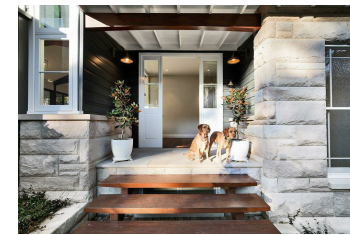


SANDSTONE & HORIZONTAL CLADDING



PERGOLA & BATTENS



SANDSTONE

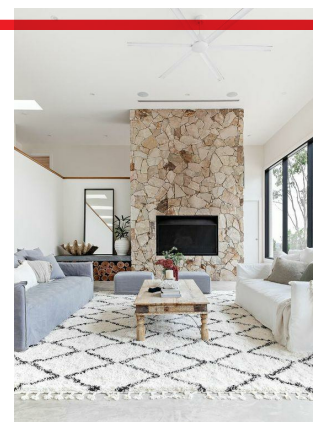

FIRE PLACE




BBQ & PIZZA OVEN




ROOF COLOUR



ENSEAM LYSAGHT ROOFING

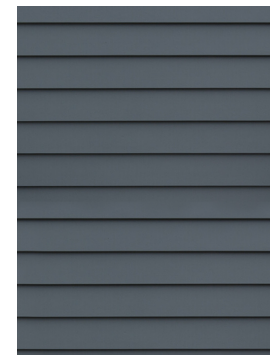

LINEA WEATHERBOARD 180mm

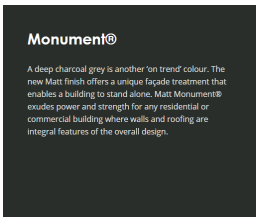

WALL COLOUR



ENTRY DOOR

ISSUE	DATE	DESCRIPTION	DRWN	CHKD
2	6.08.2021	DA ISSUE	KM	-
1	21.03.2022	DA ISSUE 2 (STUDIO + SHED)	KM	
2	03.10.2022	SECTION 4.55 (SHED RELOCATION)	KM	
2	22.01.2024	SECTION 4.55 (LEVEL ADJUSTMENT)	KM	

This drawing is copyright and remains the property of Blue Sky Building Designs P/L.

BLUE SKY
BUILDING DESIGNS

www.blueskybuildingdesigns.com.au

PROJECT TITLE: Alteration & Addition

PROJECT NO.: 2020050


AT: 259 Aumuna Road, Terrey Hills

FOR: Raine & Robert Sloss

SHEET TITLE: HOUSE - SECTIONS / INSPIRATIONS


SHEET NO: A113

SCALE A3: 1 : 150

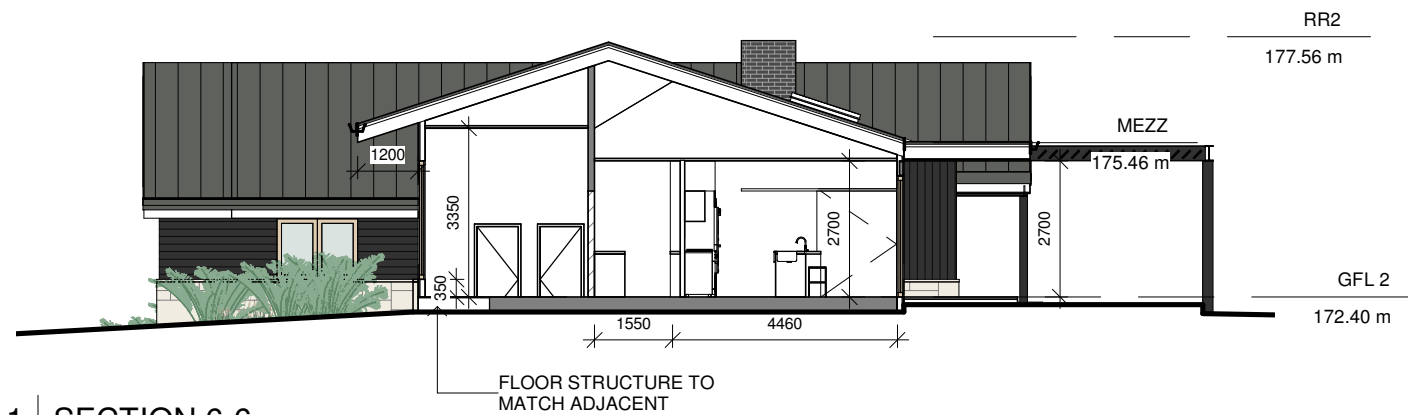

1 SECTION 6-6

A114 1 : 150

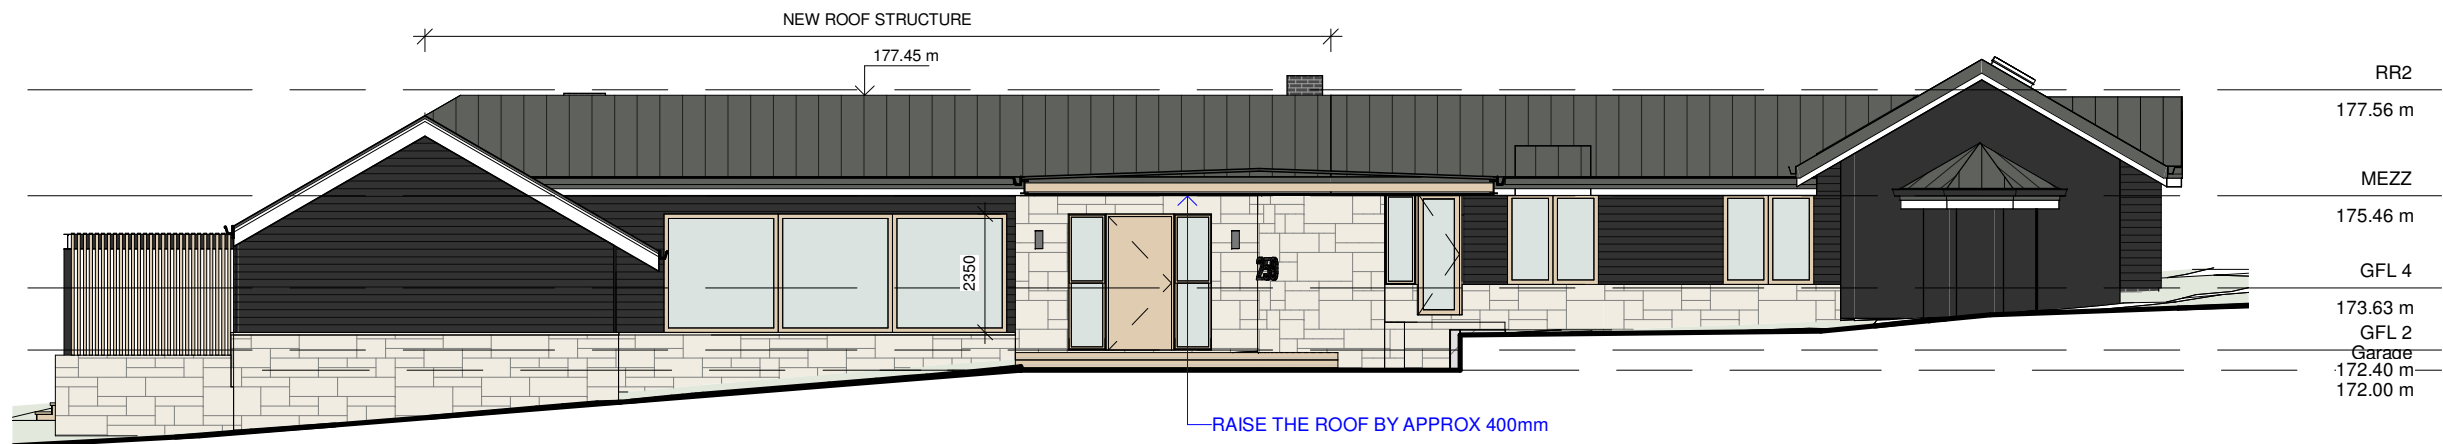

2 SECTION 7-7

A114 1 : 150



THIS PLAN IS TO BE READ IN
CONJUNCTION WITH
THE CONDITIONS OF DEVELOPMENT
CONSENT

MOD2024/0035



Do not scale from plans. All dimensions and levels shown on plan are subject to confirmation on site.

ISSUE	DATE	DESCRIPTION	DRWN	CHKD
2	6.08.2021	DA ISSUE	KM	-
1	21.03.2022	DA ISSUE 2 (STUDIO + SHED)	KM	
2	03.10.2022	SECTION 4.55 (SHED RELOCATION)	KM	
2	22.01.2024	SECTION 4.55 (LEVEL ADJUSTMENT)	KM	

This drawing is copyright and remains the property of Blue Sky Building Designs P/L.

BLUE SKY
BUILDING DESIGNS
www.blueskybuildingdesigns.com.au

PROJECT TITLE: Alteration & Addition
PROJECT NO.: 2020050
AT: 259 Aumuna Road, Terrey Hills
FOR: Raine & Robert Sloss

SHEET TITLE: HOUSE - SECTIONS
SHEET NO: A114
SCALE A3: 1 : 150



THIS PLAN IS TO BE READ IN
CONJUNCTION WITH
THE CONDITIONS OF DEVELOPMENT
CONSENT

MOD2024/0035

1 | SECTION 8-8

A115 | 1 : 150



2 | SECTION 9-9

A115 | 1 : 150



3 | 3D View 7

A115

Do not scale from plans. All dimensions and levels shown on plan are subject to confirmation on site.

ISSUE	DATE	DESCRIPTION	DRWN	CHKD
2	6.08.2021	DA ISSUE	KM	-
1	21.03.2022	DA ISSUE 2 (STUDIO + SHED)	KM	
2	03.10.2022	SECTION 4.55 (SHED RELOCATION)	KM	
2	22.01.2024	SECTION 4.55 (LEVEL ADJUSTMENT)	KM	

This drawing is copyright and remains the property of Blue Sky Building Designs P/L.

BLUE SKY
BUILDING DESIGNS

www.blueskybuildingdesigns.com.au

PROJECT TITLE: Alteration & Addition

PROJECT NO.: 2020050

AT: 259 Aumuna Road, Terrey Hills

FOR: Raine & Robert Sloss

SHEET TITLE: HOUSE - SECTIONS

SHEET NO: A115

SCALE A3: 1 : 150