
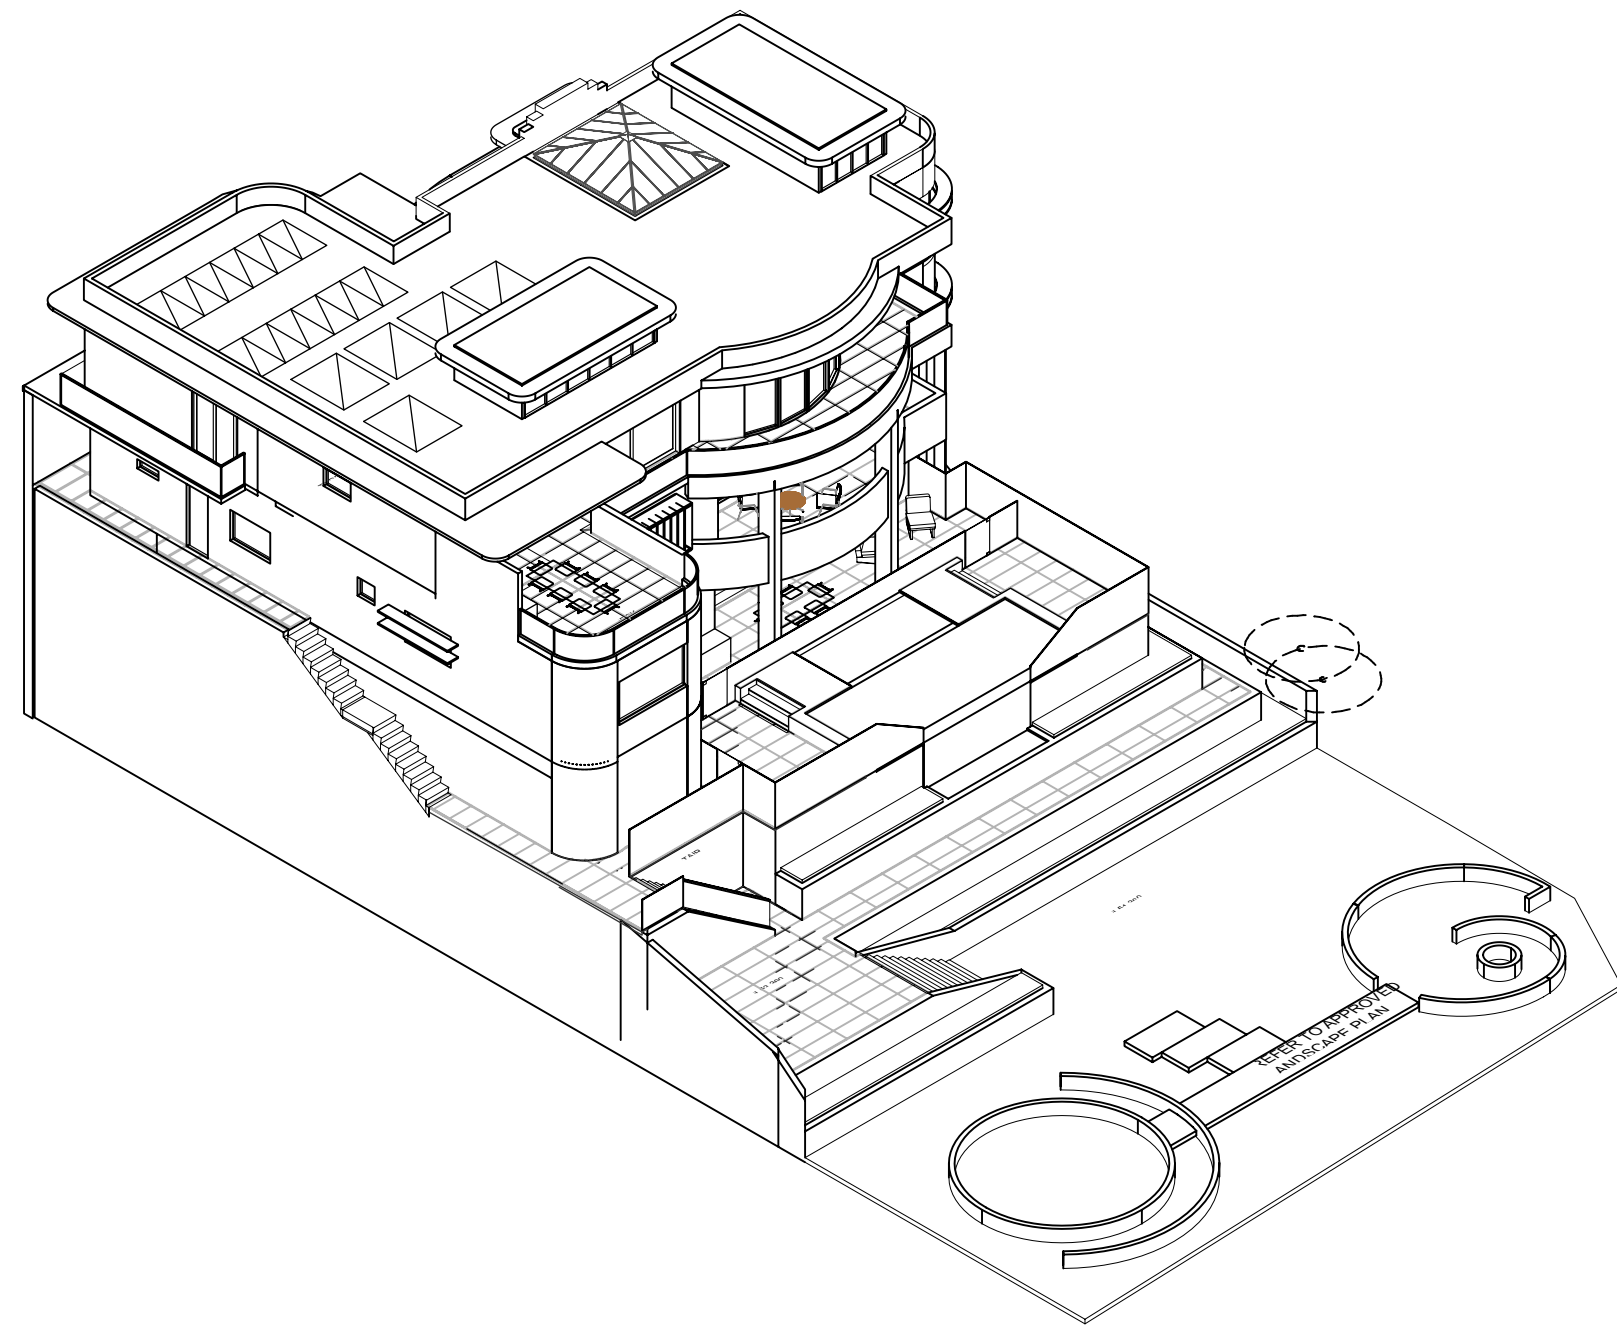
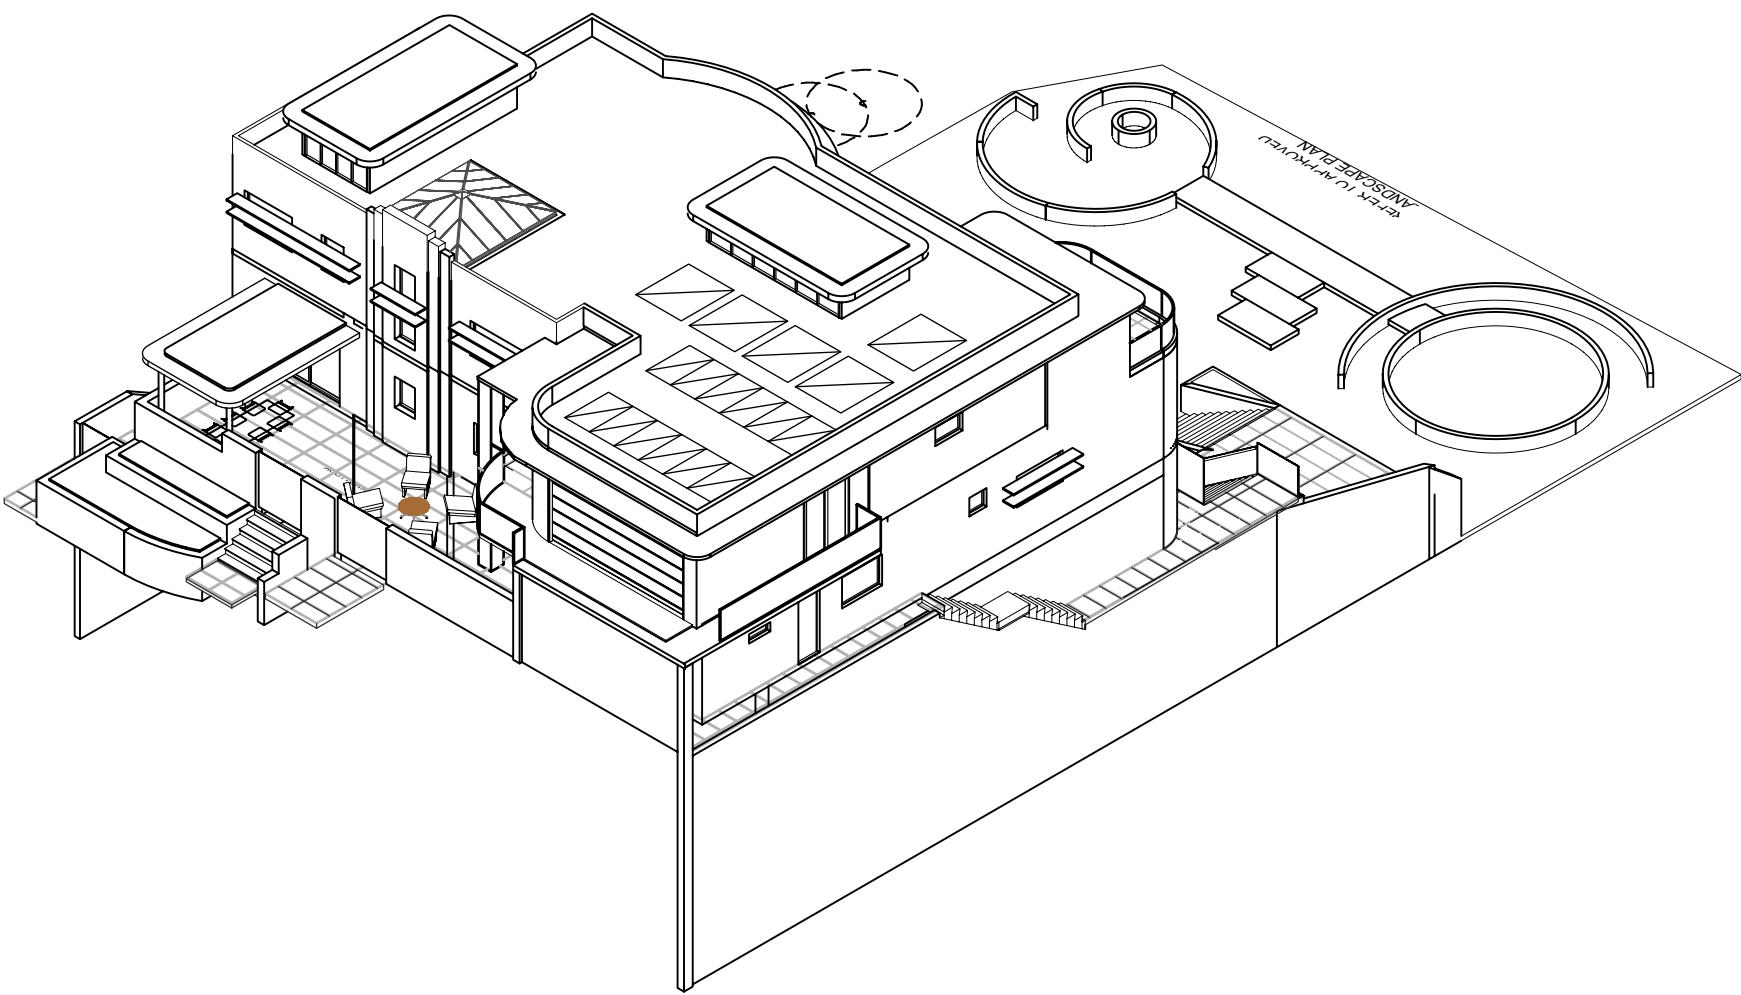


SECTION 4.55 APPLICATION
33 UPPER CLIFFORD AVENUE
LOT C DP 102834 FAIRLIGHT
DA166/2015

QUATTRO PROJECT NUMBER 18-0505

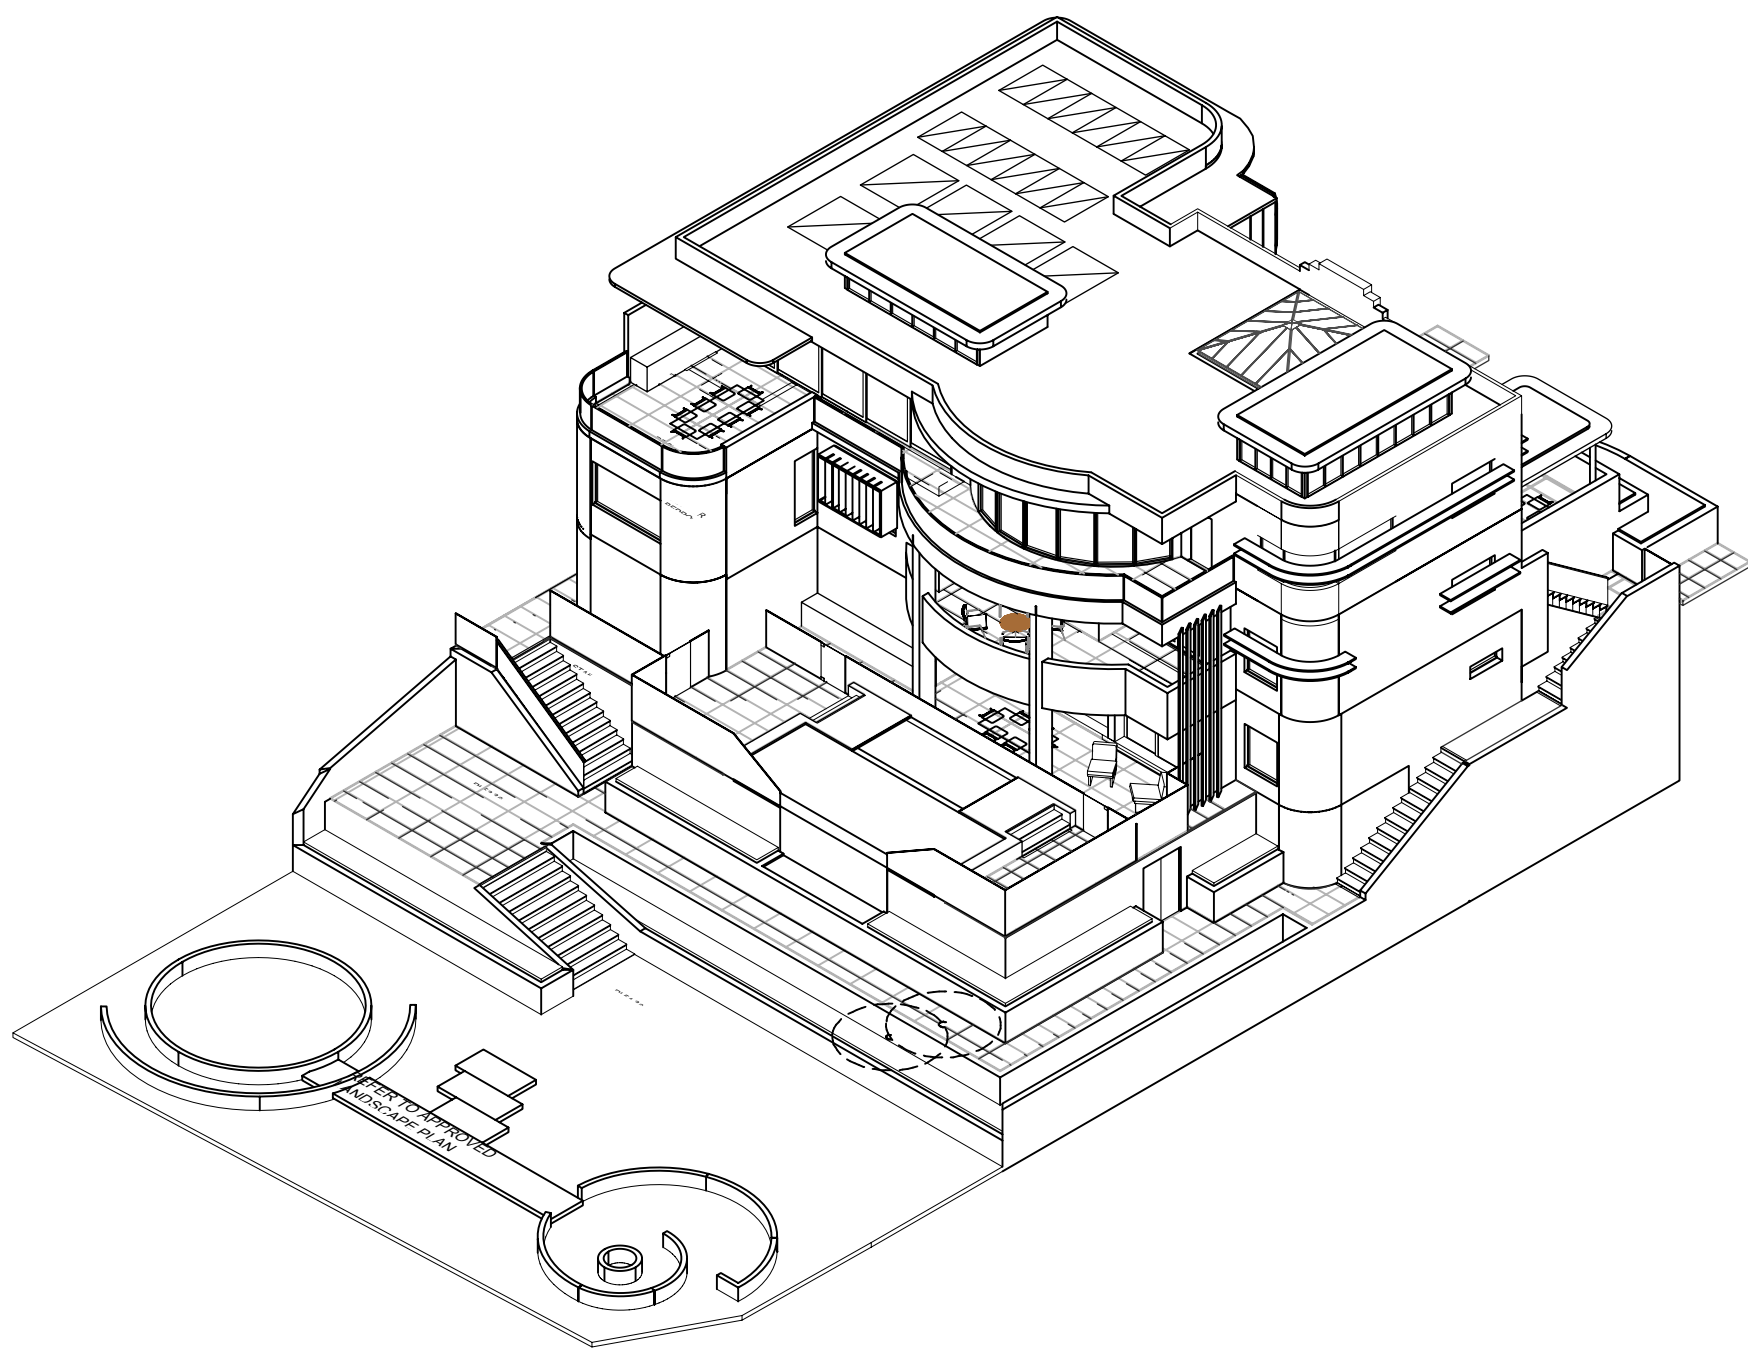

Notes

Rev. No.	Date	Revision	Auth'd
A	26/11/18	ISSUE FOR REVIEW	PJH
B	6/12/18	ISSUE FOR APPROVAL	PJH
C	18/4/19	S4.55 APPLICATION	PJH

CLIENT
STEVE BIRCH & KAREN HUNT



www.qarch.com.au

Quattro Architecture
ACN 150 188 842

Sydney 61 2 9091 0190
Suite 129, Lifestyle Working
117 Old Pittwater Road Brookvale NSW 2100

Registered Architect - 6854
Peter Hosking (Director)

Canberra 61 2 6239 4044
Unit 5, Kingston Warehouse
71 Leichhardt Street Kingston ACT 2604

Registered Architect - 2384
Tim Zuber

Project

S4.55 PROPOSED ALTS & ADDS
33 UPPER CLIFFORD AVENUE
FAIRLIGHT

Drawing title
COVER SHEET

Scale at A1 1:200
Scale at A3 1:400
0m 2.5 5 10 15 20

Figured dimensions shall take precedence over scale. Contractors must verify all dimensions on job before commencing any work or making shop drawings.


Drawn By PH Checked By PH No Sheets

Project Number Drawing Number Rev

18_0505 DA-A-000 C

S4.55
APPLICATION

This drawing is protected by copyright.

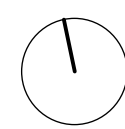

N

Notes

Rev. No.	Date	Revision	Auth'd
A	26/11/18	ISSUE FOR REVIEW	PJH
B	6/12/18	ISSUE FOR APPROVAL	PJH
C	18/4/19	S4.55 APPLICATION	PJH

CLIENT

STEVE BIRCH & KAREN HUNT



www.qarch.com.au

Quattro Architecture
ACN 150 188 842

Sydney 61 2 9091 0190
Suite 129, Lifestyle Working
117 Old Pittwater Road Brookvale NSW 2100

Registered Architect - 6854
Peter Hosking (Director)

Canberra 61 2 6239 4044
Unit 5, Kingston Warehouse
71 Leichhardt Street Kingston ACT 2604

Registered Architect - 2384
Tim Zuber

Project

**S4.55 PROPOSED ALTS & ADDS
33 UPPER CLIFFORD AVENUE**

FAIRLIGHT

Drawing title

SITE PLAN

Scale at A1 1:100
Scale at A3 1:200

0m 1 2.5 5 8

Figured dimensions shall take precedence over scale. Contractors must verify all dimensions on job before commencing any work or making shop drawings.


Drawn By PJH Checked By PH No Sheets

Project Number Drawing Number Rev


18_0505 DA-A-050 C

**S4.55
APPLICATION**

This drawing is protected by copyright.

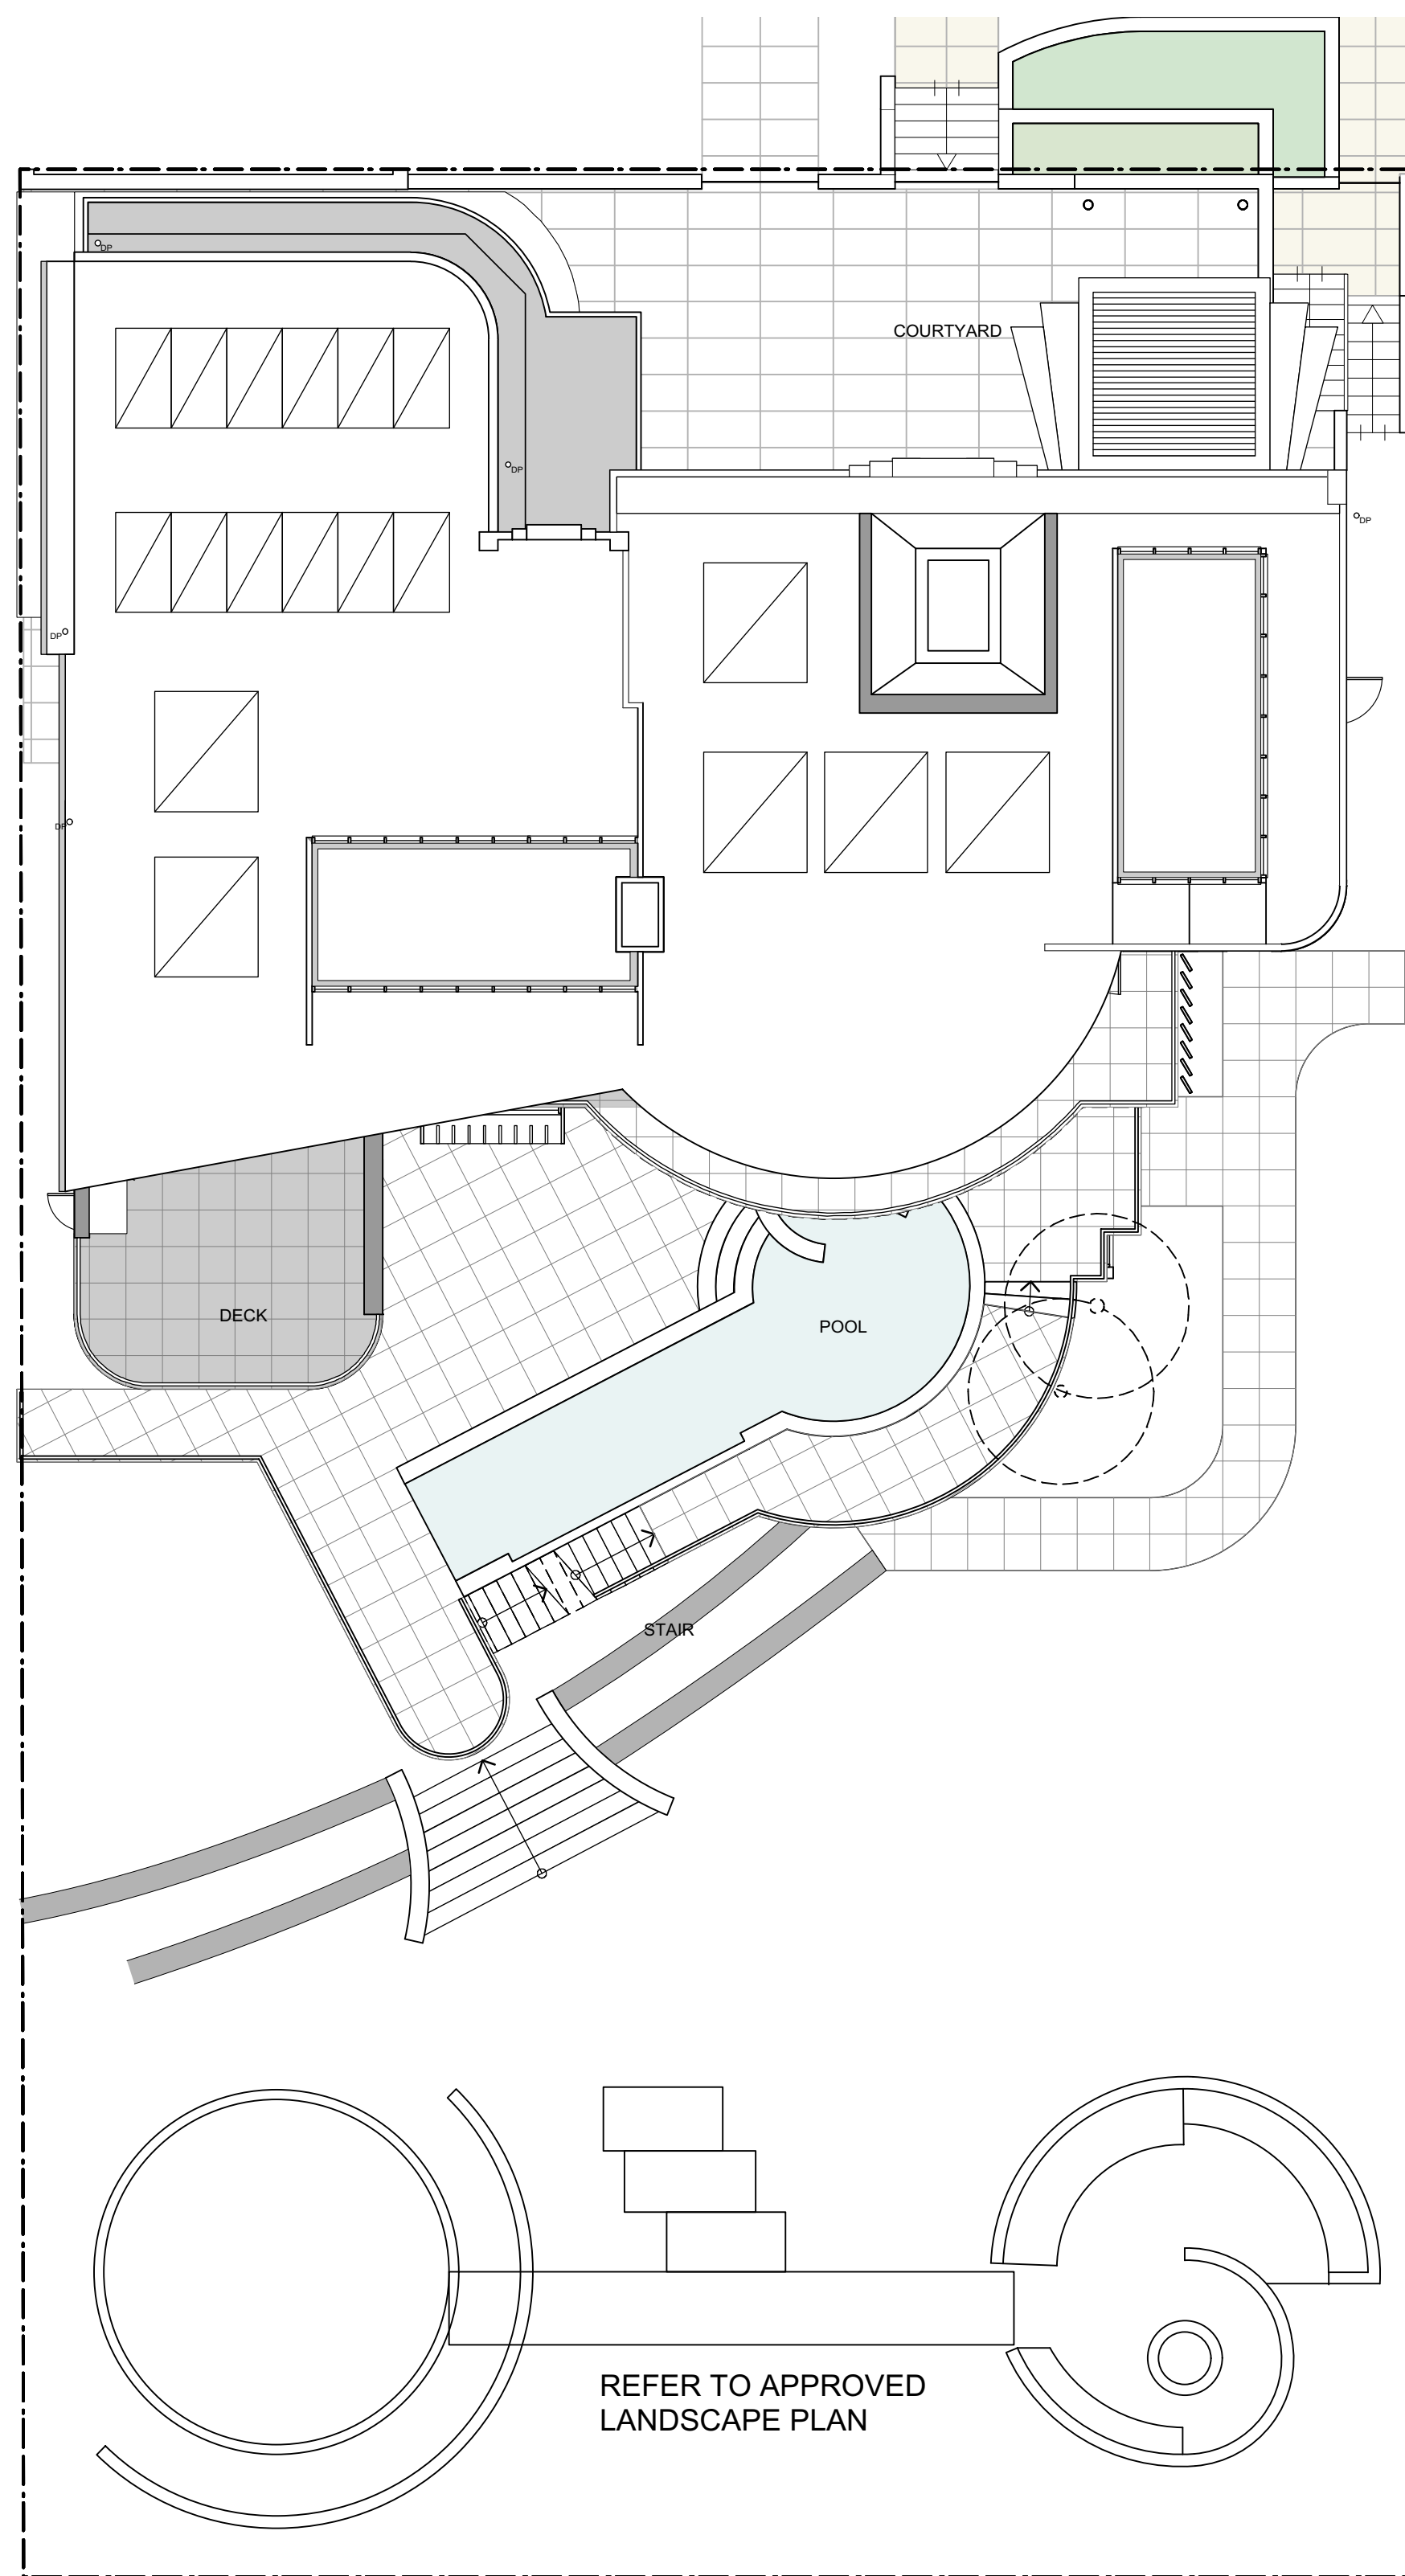

01 DA APPROVED - SITE PLAN
scale 1:100

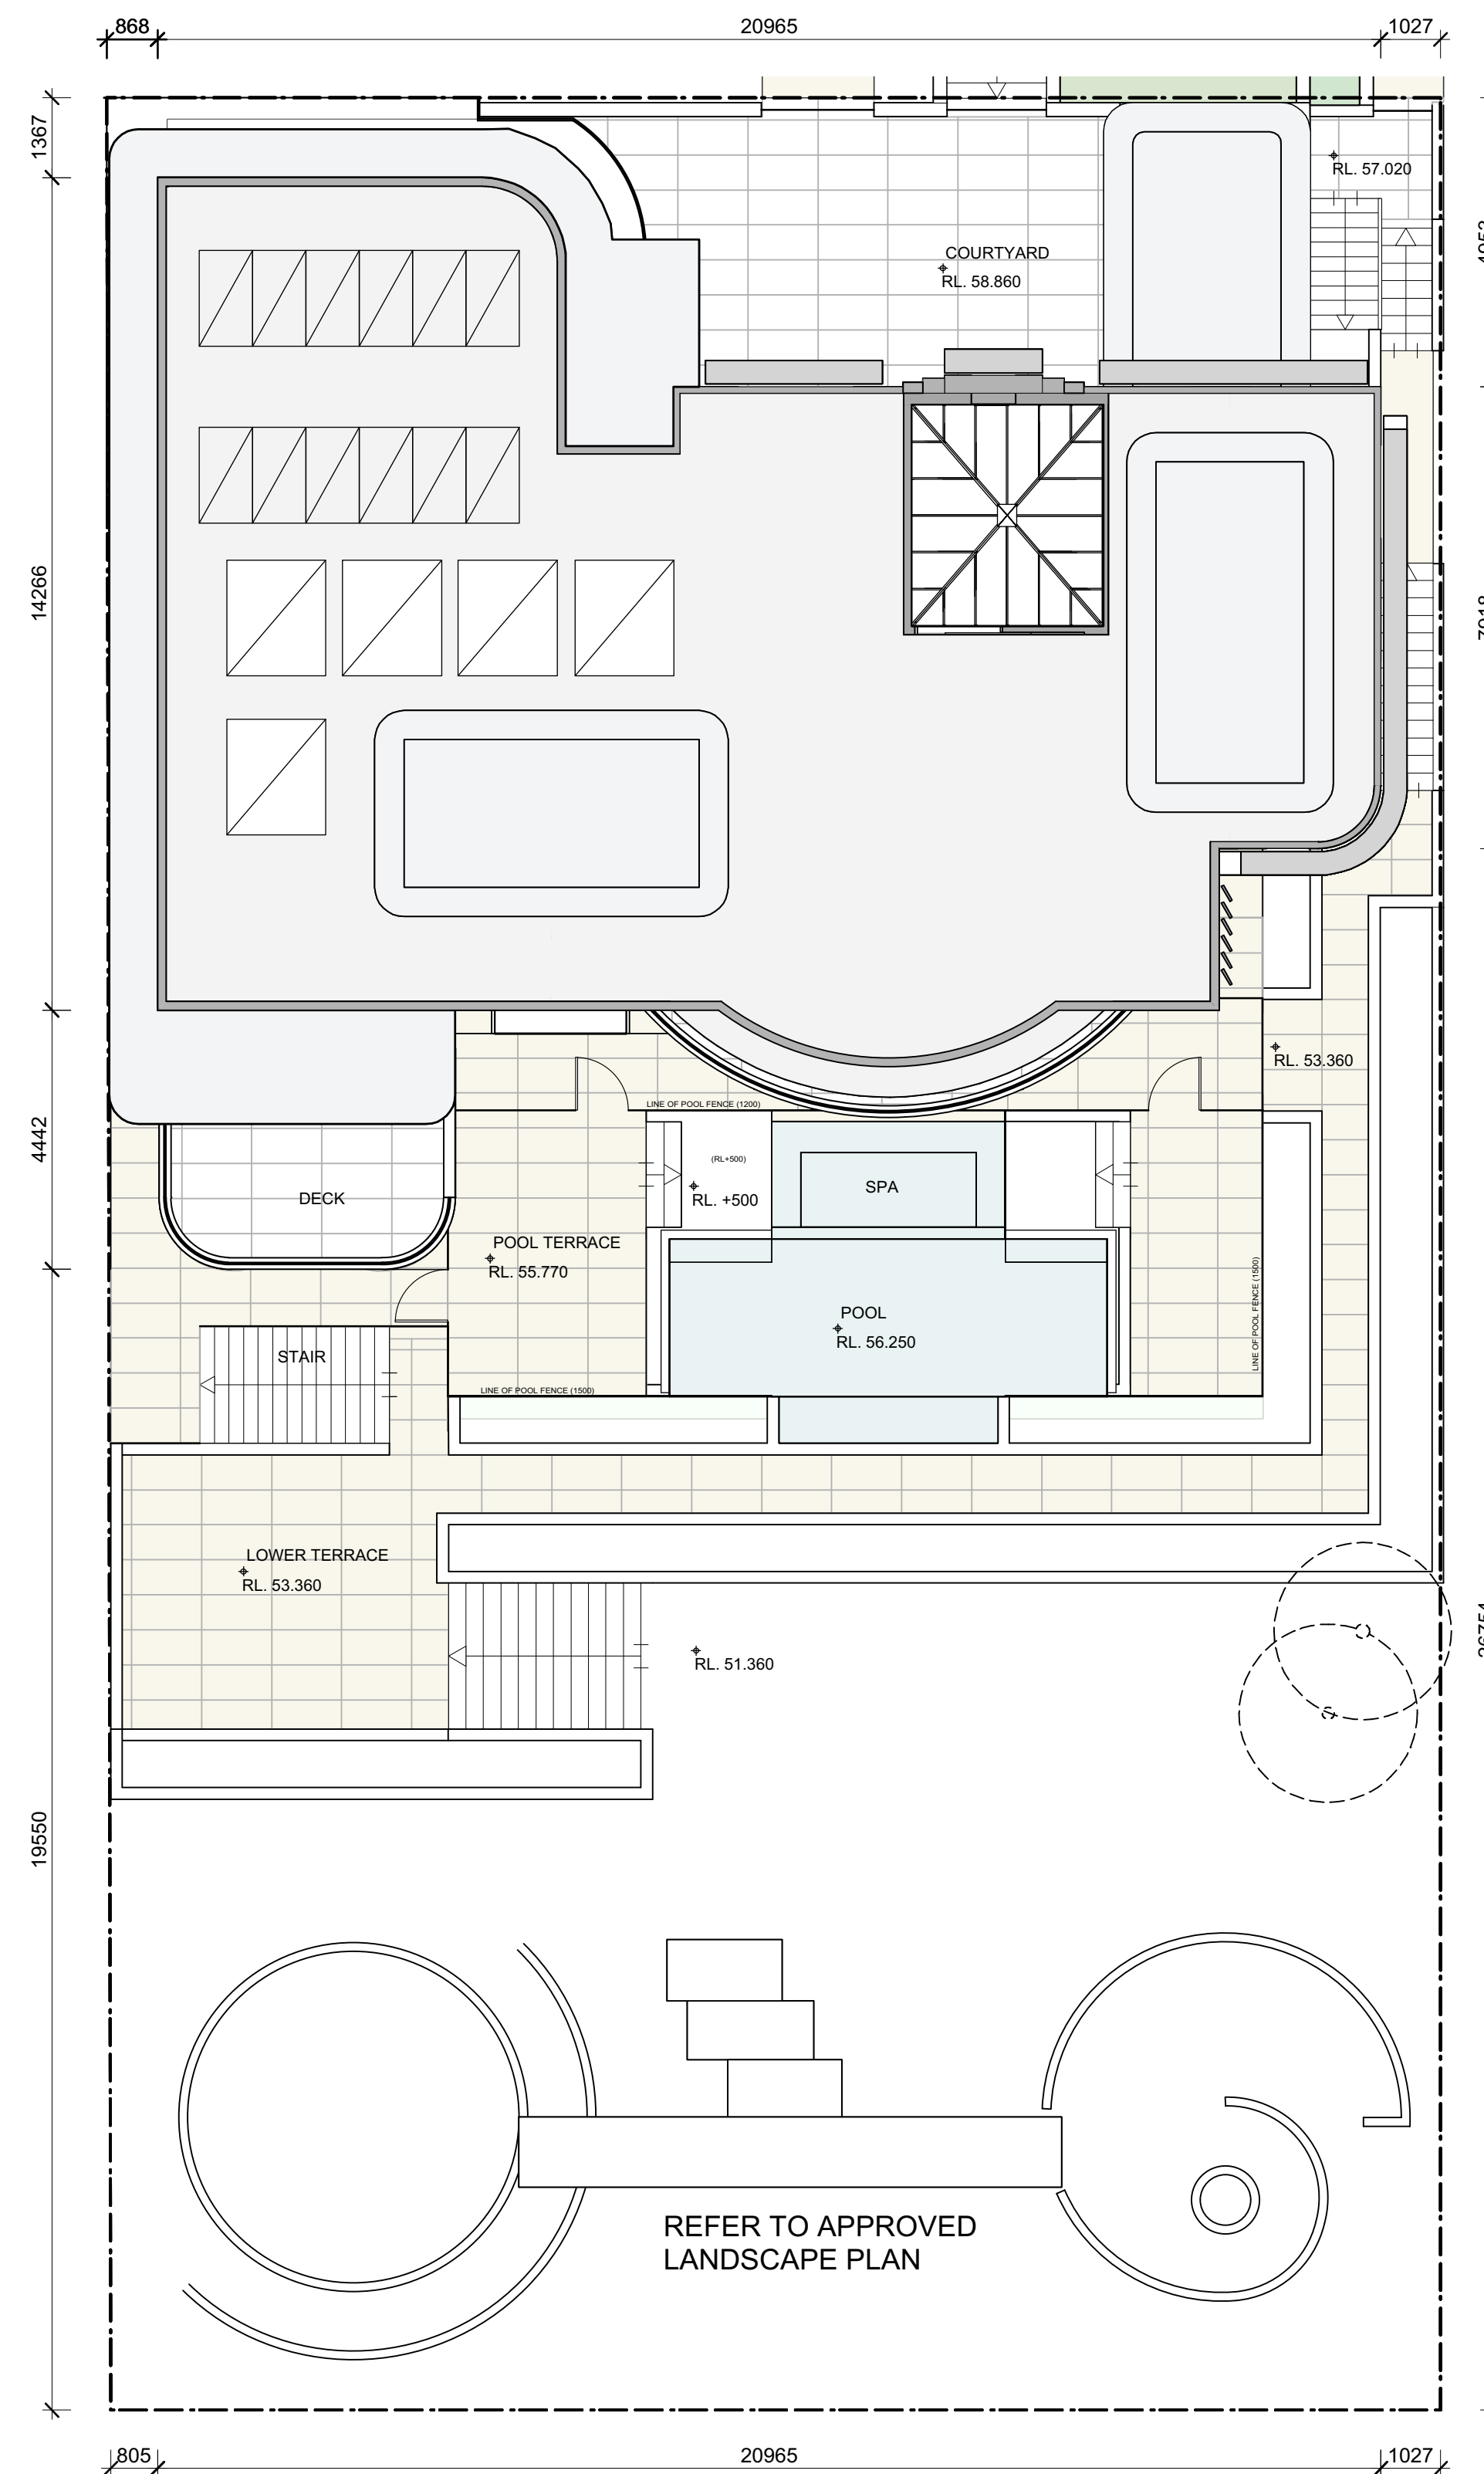


02 S4.55 - SITE PLAN
scale 1:100


LOWER TERRACE

1. REVISED SHAPE OF POOL PLANT ROOM
2. NEW TERRACED PLANTERS
3. REVISED ACCESS STAIR CASE
4. REVISED ACCESS STAIR CASE

NOTE: GENERAL MODIFICATION REQUIRED TO ACCOMMODATE NEW POOL DESIGN

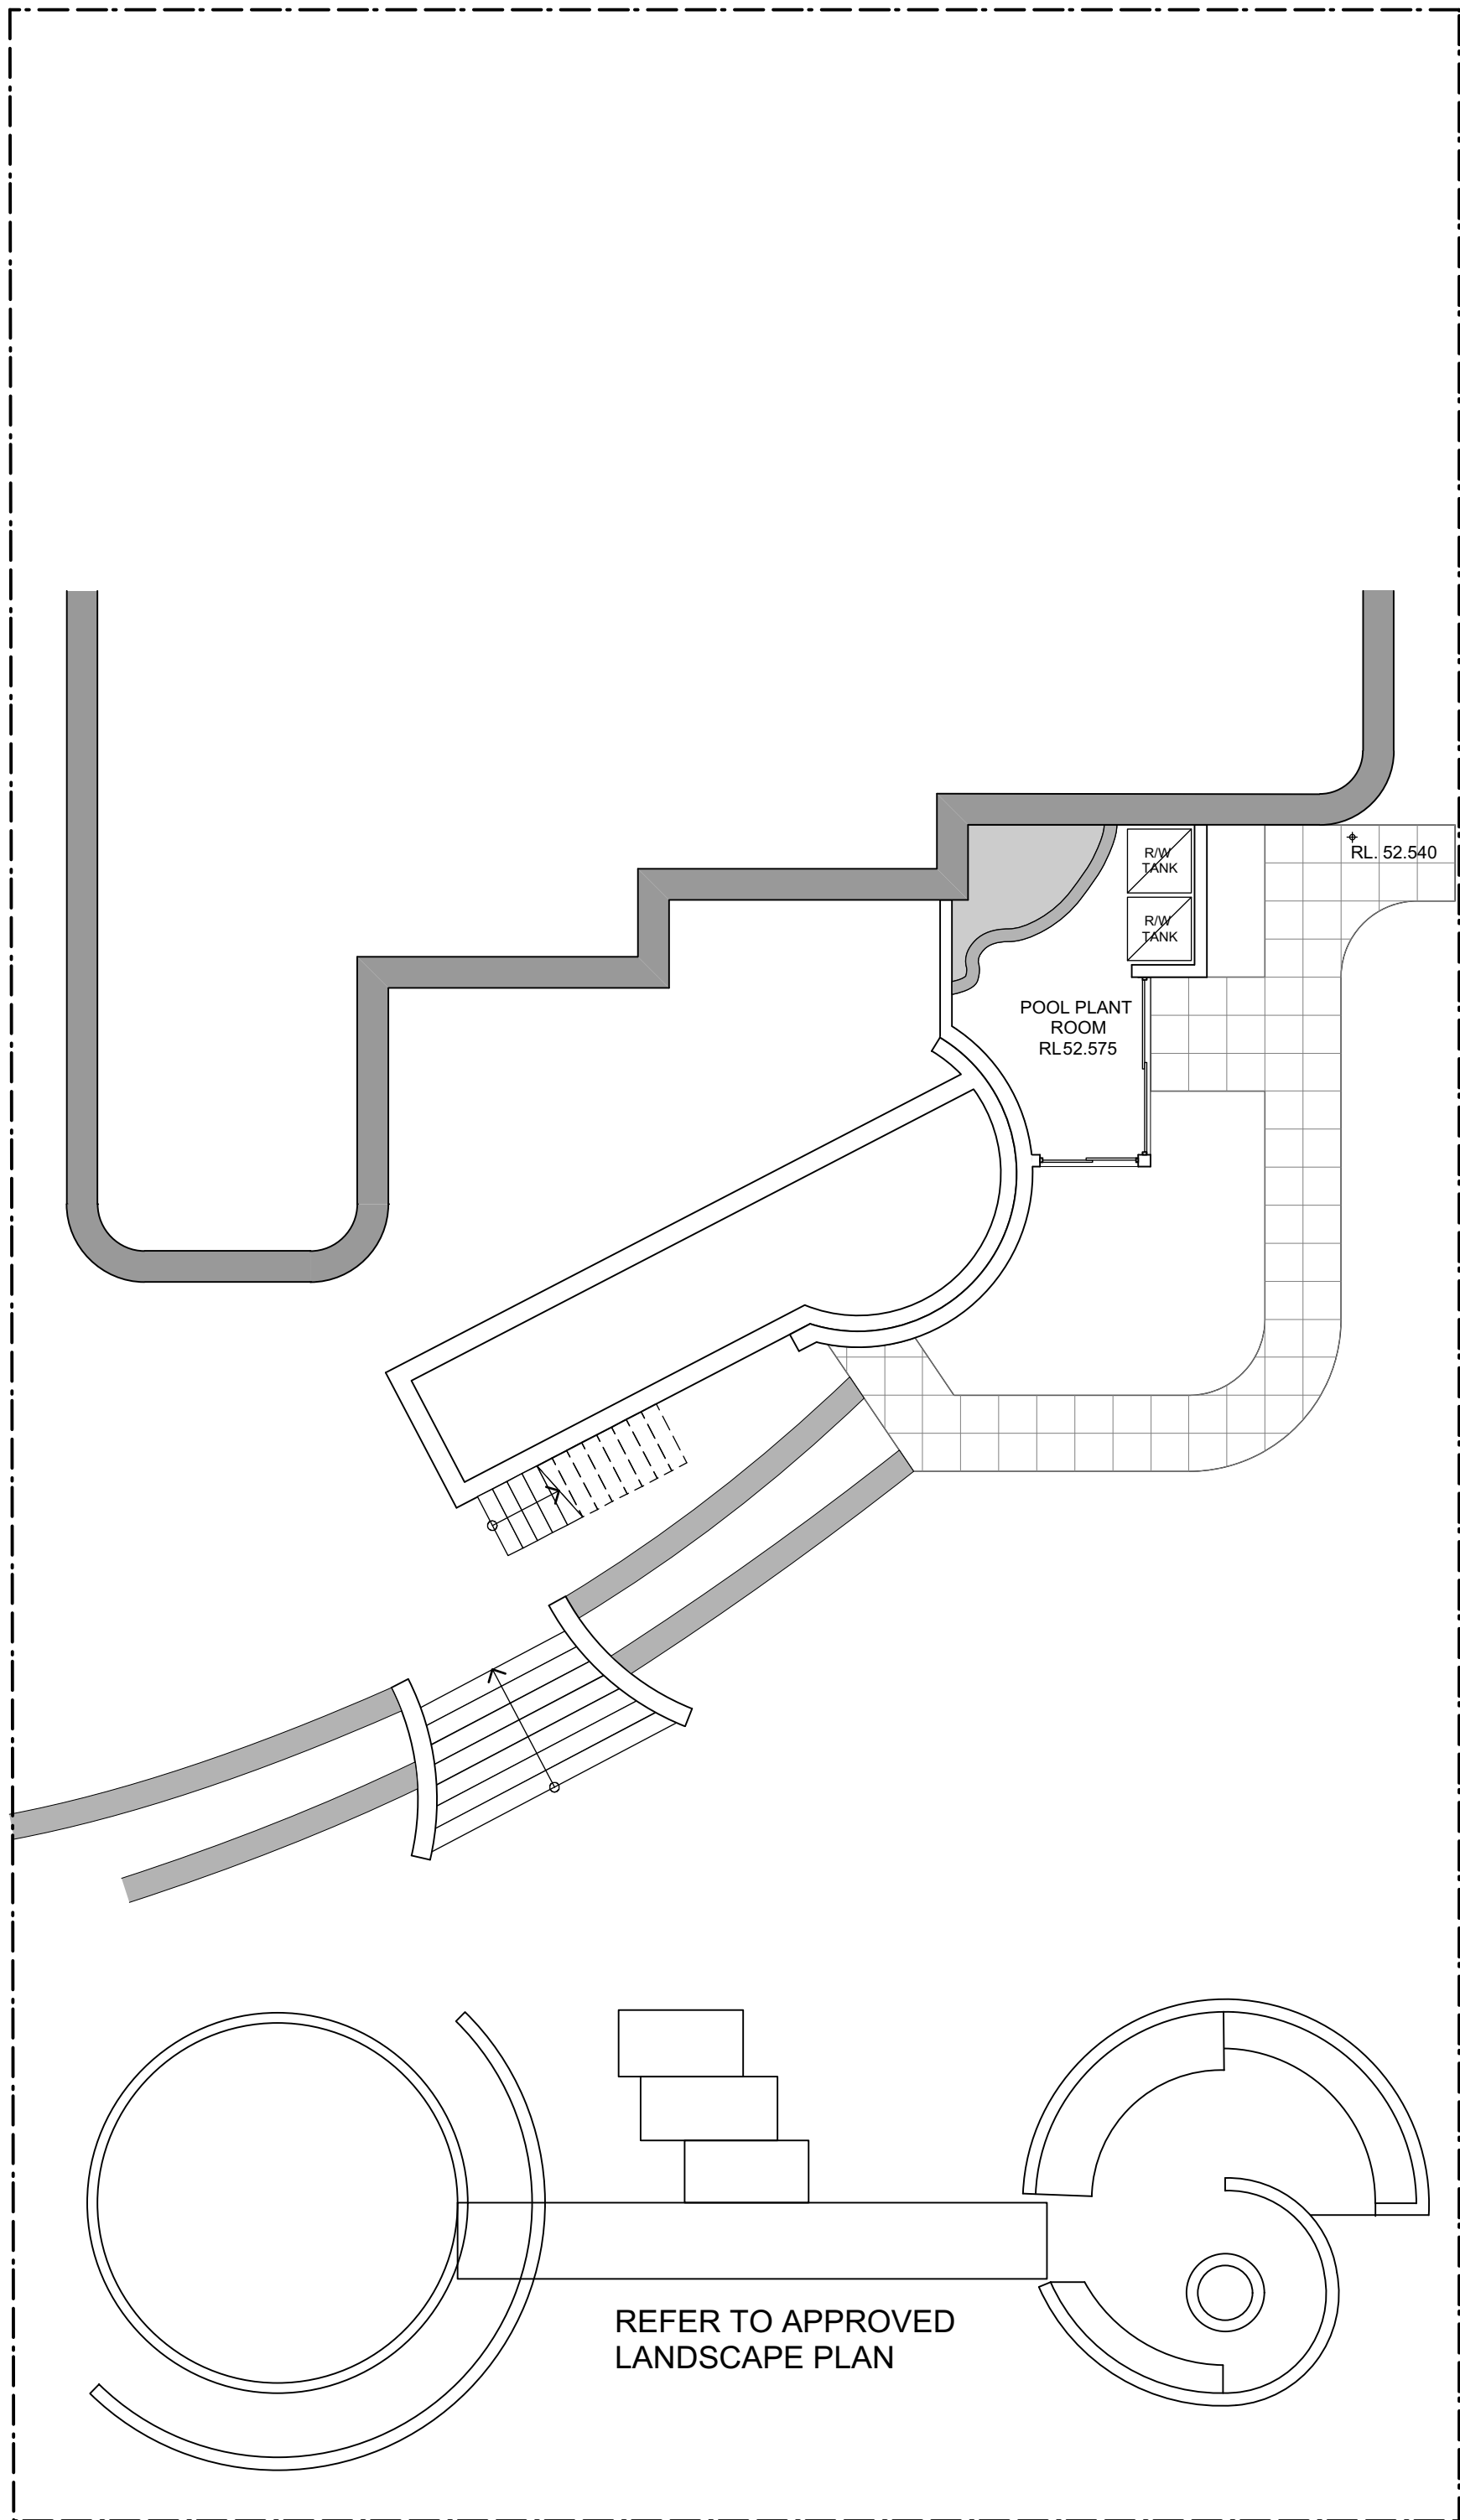

01 DA APPROVED - LOWER TERRACE LEVEL
scale 1:100

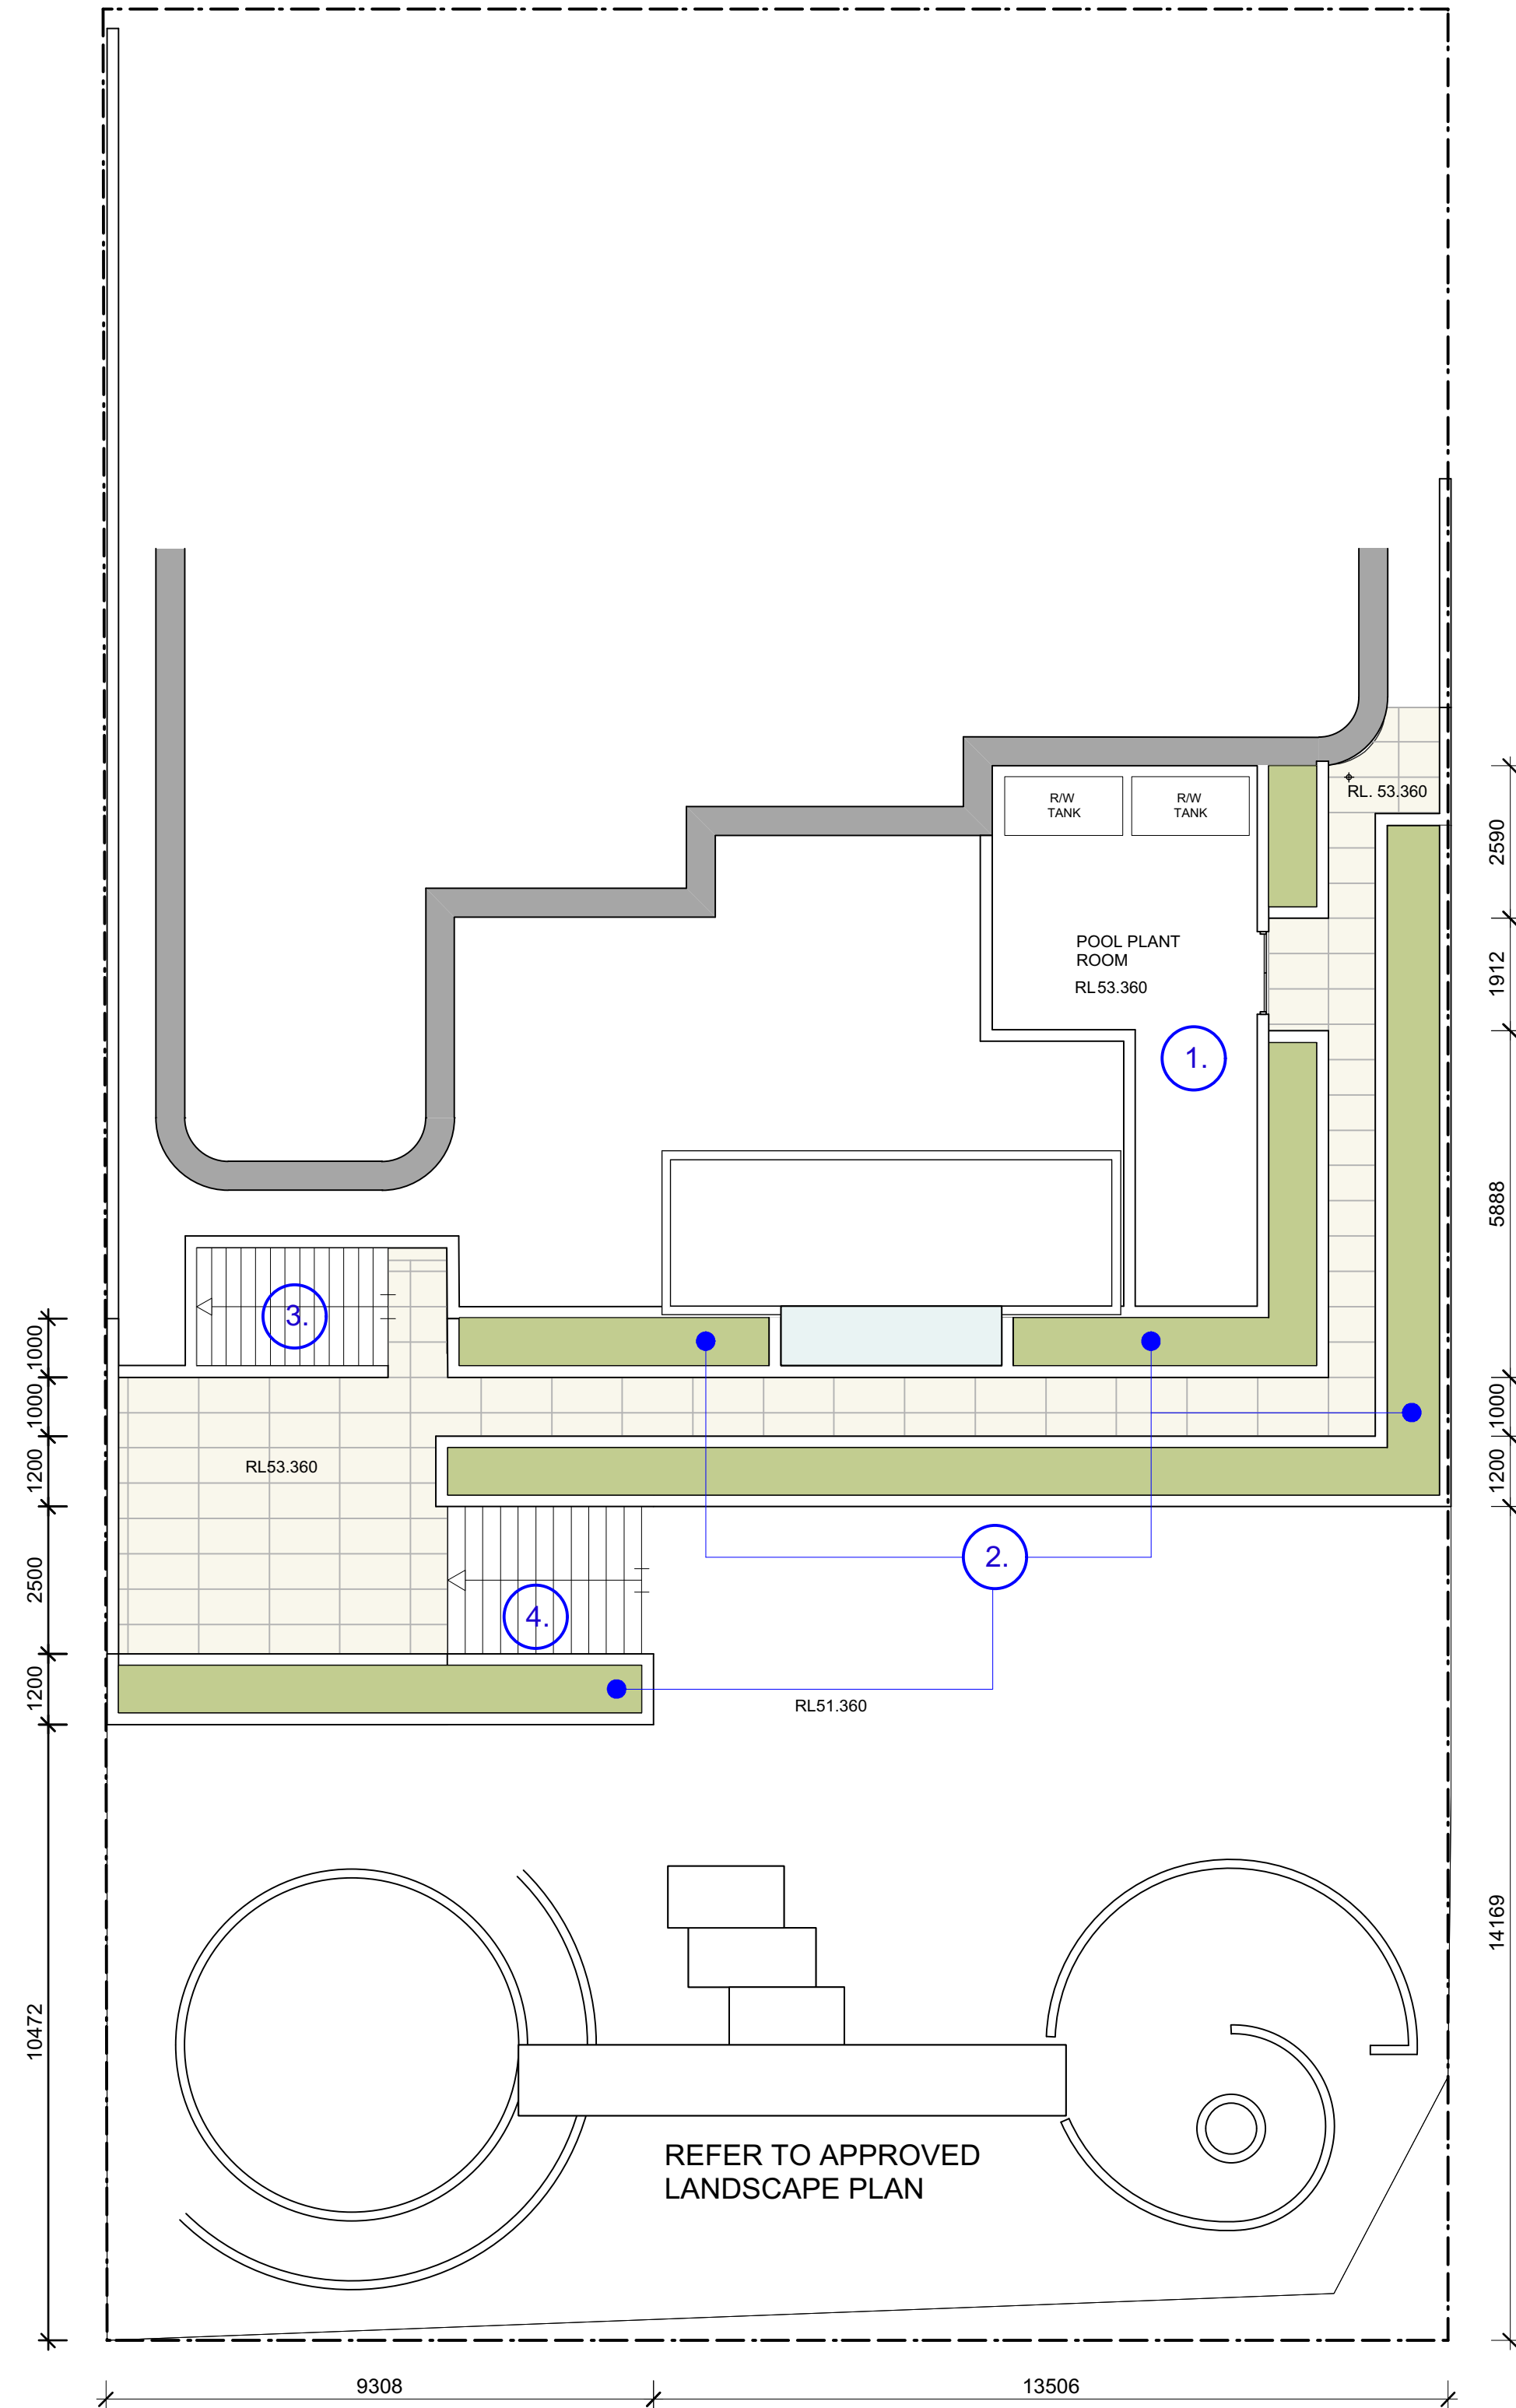

02 S4.55 - MODIFIED LOWER TERRACE PLAN
scale 1:100



N

Notes

Rev. No.	Date	Revision	Auth'd
A	26/11/18	ISSUE FOR REVIEW	PJH
B	6/12/18	ISSUE FOR APPROVAL	PJH
C	18/4/19	S4.55 APPLICATION	PJH

CLIENT

STEVE BIRCH & KAREN HUNT



www.qarch.com.au

Quattro Architecture
ACN 150 188 842

Sydney 61 2 9091 0190
Suite 129, Lifestyle Working
117 Old Pittwater Road Brookvale NSW 2100

Registered Architect - 6854
Peter Hosking (Director)

Canberra 61 2 6239 4044
Unit 5, Kingston Warehouse
71 Leichhardt Street Kingston ACT 2604

Registered Architect - 2384
Tim Zuber

Project

S4.55 PROPOSED ALTS & ADDS
33 UPPER CLIFFORD AVENUE
FAIRLIGHT

Drawing title
LOWER TERRACE PLAN

Scale at A1 1:100
Scale at A3 1:200

Figured dimensions shall take precedence over scale. Contractors must verify all dimensions on job before commencing any work or making shop drawings.

Drawn By
PJH

Checked By
PH

No Sheets

Project Number
18_0505

Drawing Number
DA-A-098

Rev
C

S4.55 APPLICATION



S4.55 APPLICATION

This drawing is protected by copyright.

ROOF

1. MINOR CHANGED TO ROOF PROFILE
2. MINOR CHANGE TO ROOF LIGHT OVER LIFT
3. SMALL PARAPET ADDED

NOTE: GENERAL CHANGE TO ROOF CONSTRUCTION FROM STEEL FRAME TO CONCRETE

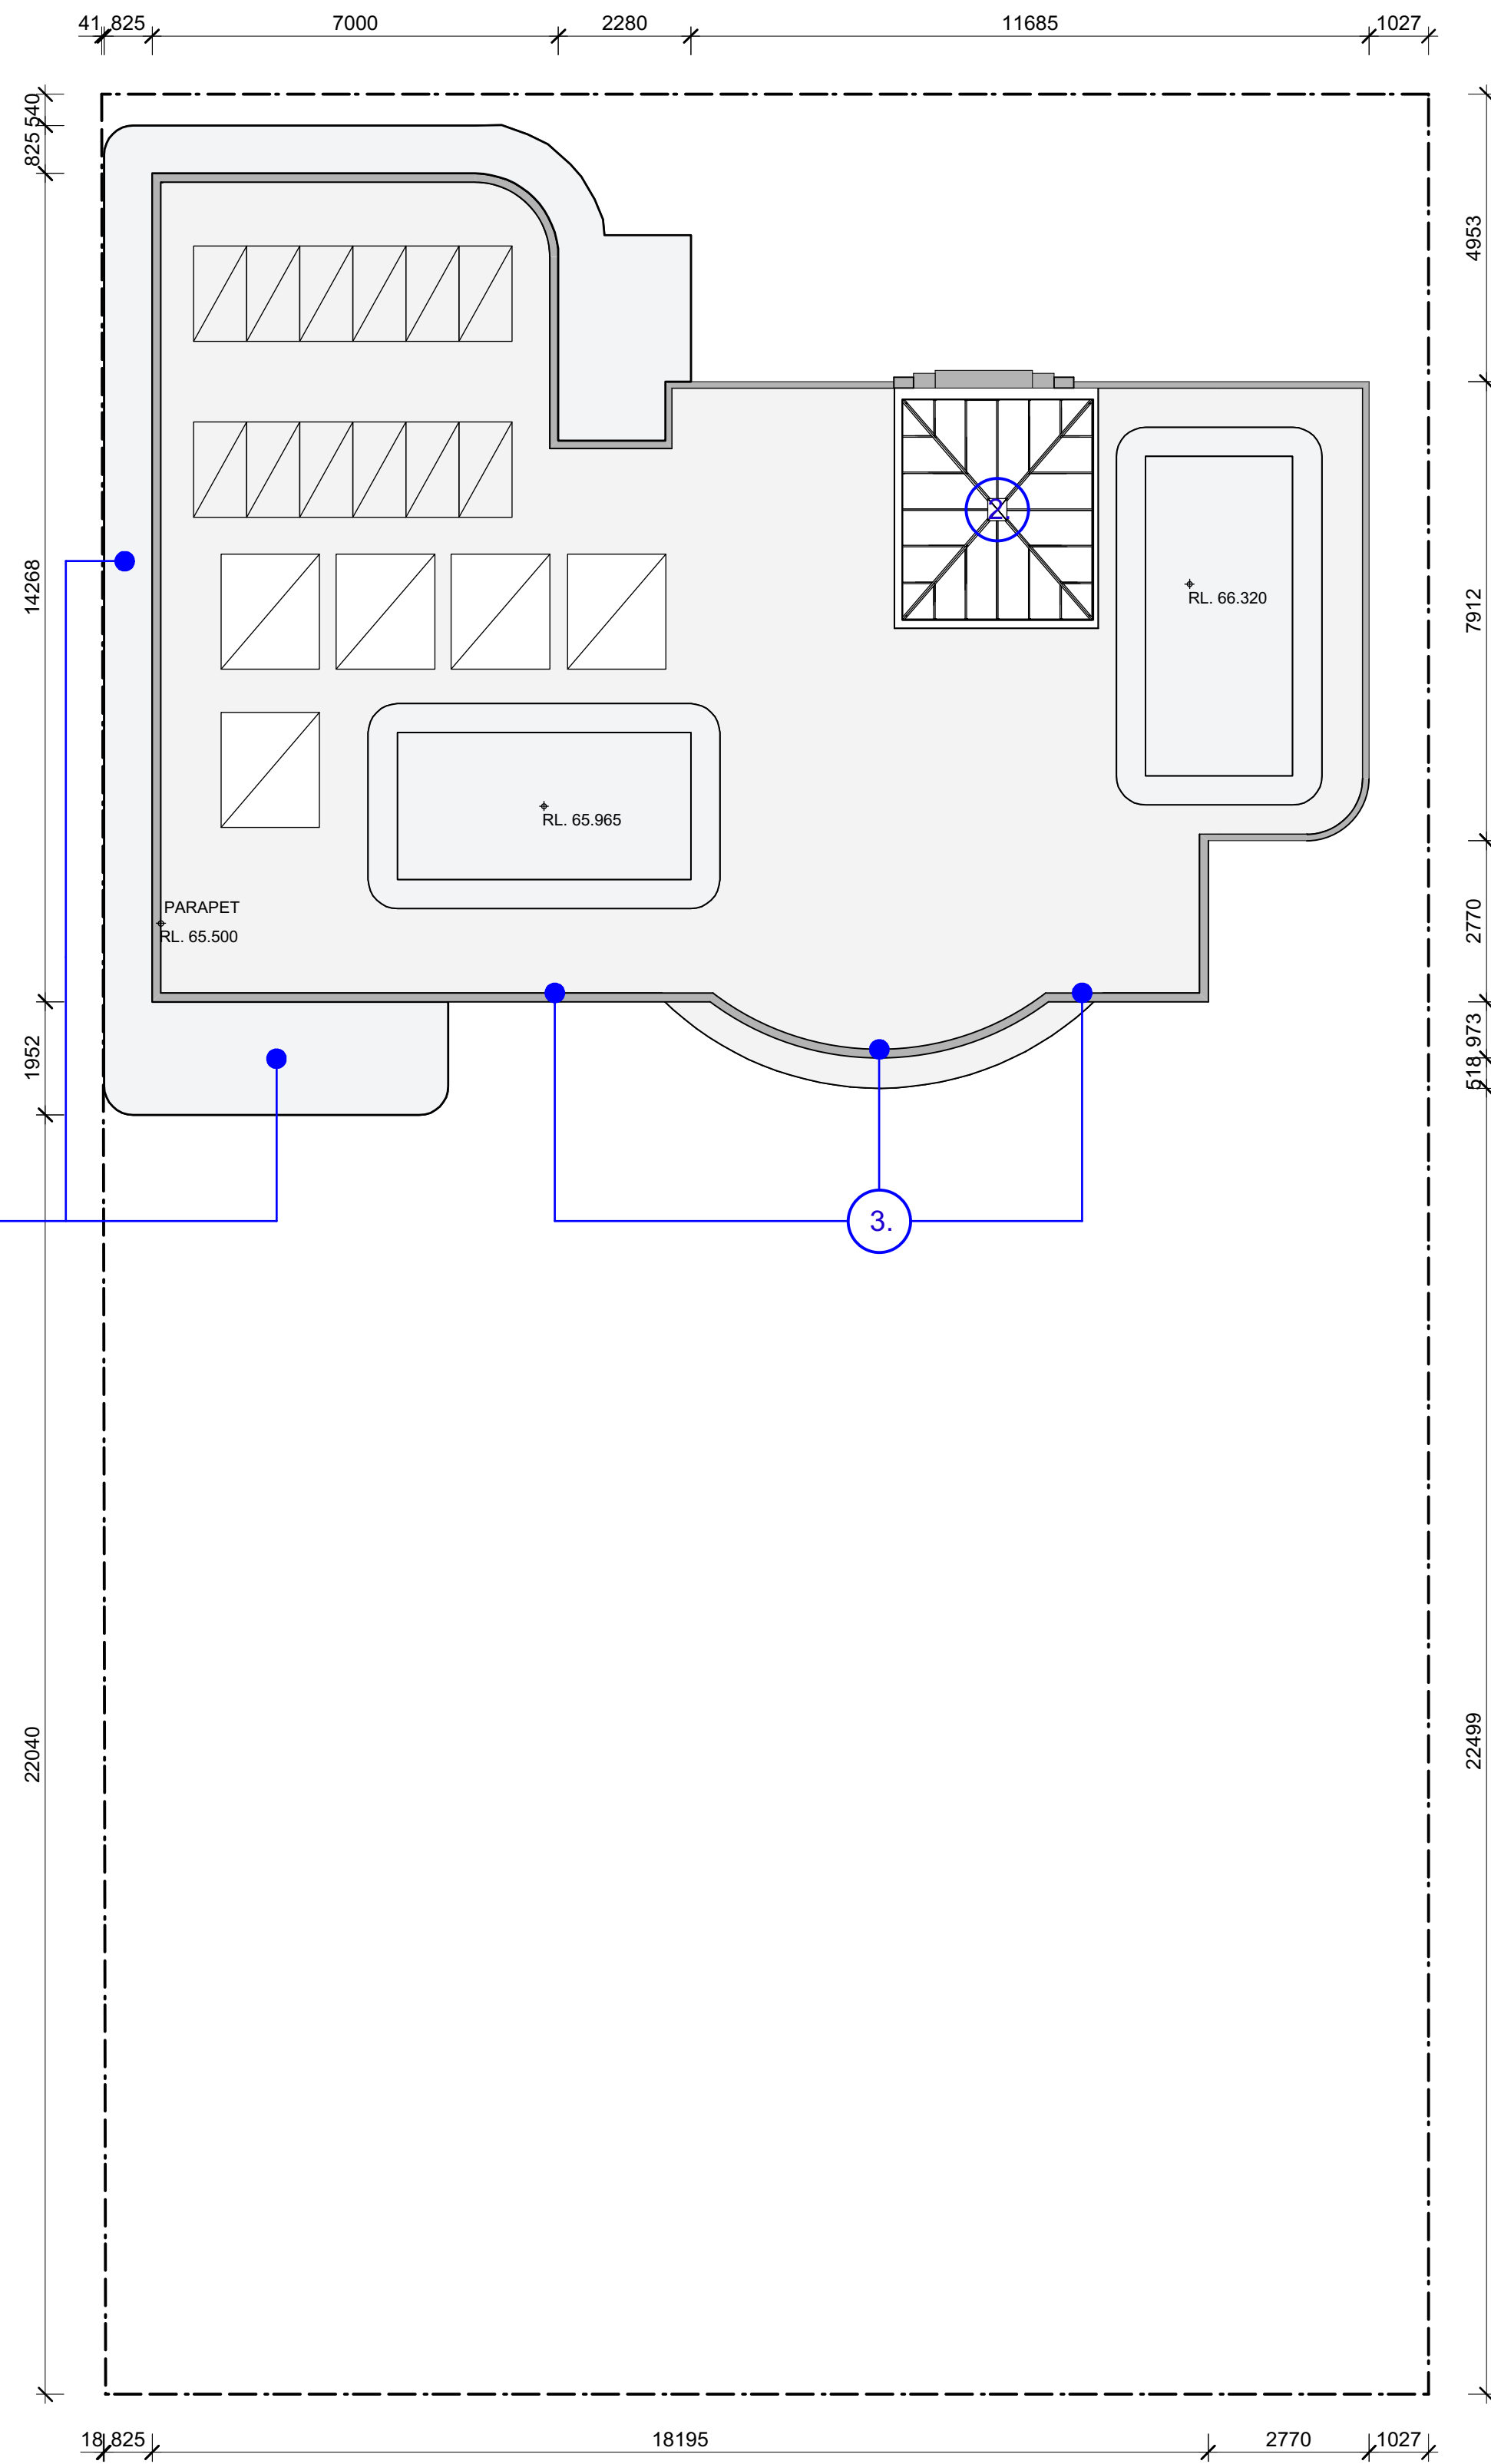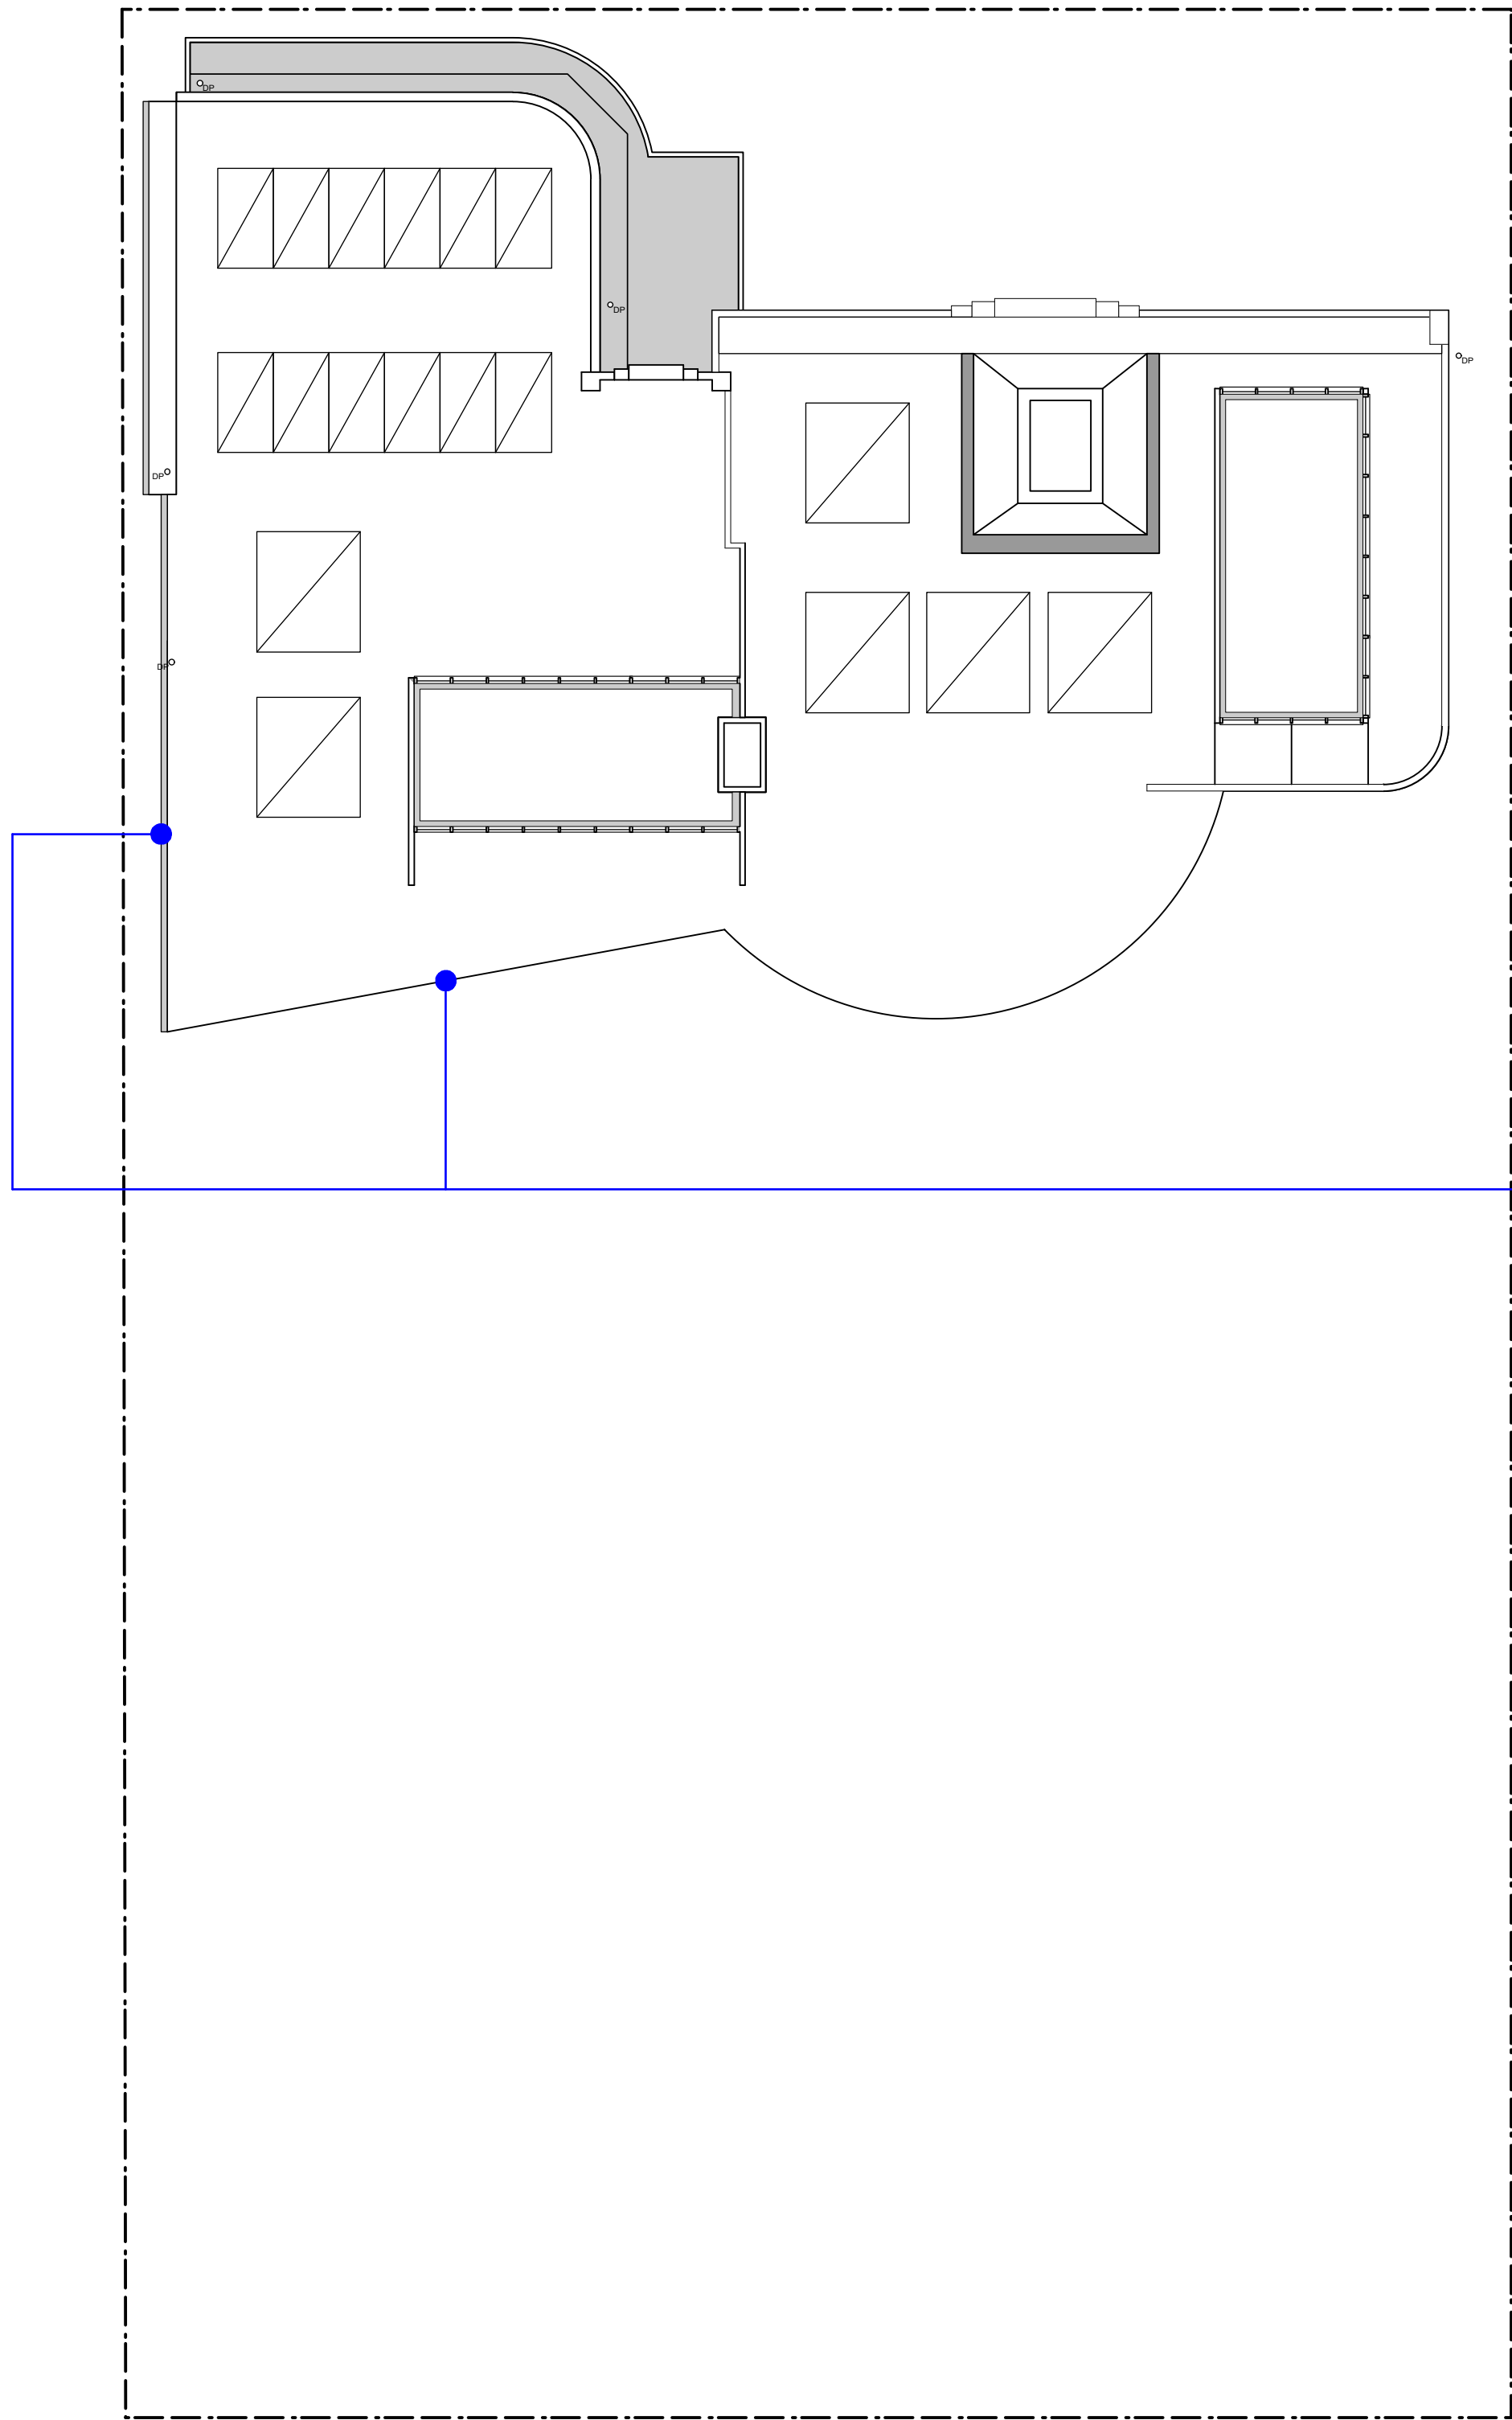

Notes

Rev. No.	Date	Revision	Auth'd
A	26/11/18	ISSUE FOR REVIEW	PJH
B	6/12/18	ISSUE FOR APPROVAL	PJH
C	18/4/19	S4.55 APPLICATION	PJH

CLIENT
STEVE BIRCH & KAREN HUNT



www.qarch.com.au

Quattro Architecture
ACN 150 188 842

Sydney 61 2 9091 0190
Suite 129, Lifestyle Working
117 Old Pittwater Road Brookvale NSW 2100

Registered Architect - 6854
Peter Hosking (Director)

Canberra 61 2 6239 4044
Unit 5, Kingston Warehouse
71 Leichhardt Street Kingston ACT 2604

Registered Architect - 2384
Tim Zuber

Project

S4.55 PROPOSED ALTS & ADDS
33 UPPER CLIFFORD AVENUE

FAIRLIGHT

Drawing title

ROOF PLAN

Scale at A1 1:100
Scale at A3 1:200

Figured dimensions shall take precedence over scale. Contractors must verify all dimensions on job before commencing any work or making shop drawings.

Drawn By
PJH

Checked By
PH

No Sheets


Project Number
18_0505

Drawing Number
DA-A-102 C


Rev

S4.55
APPLICATION


This drawing is protected by copyright.

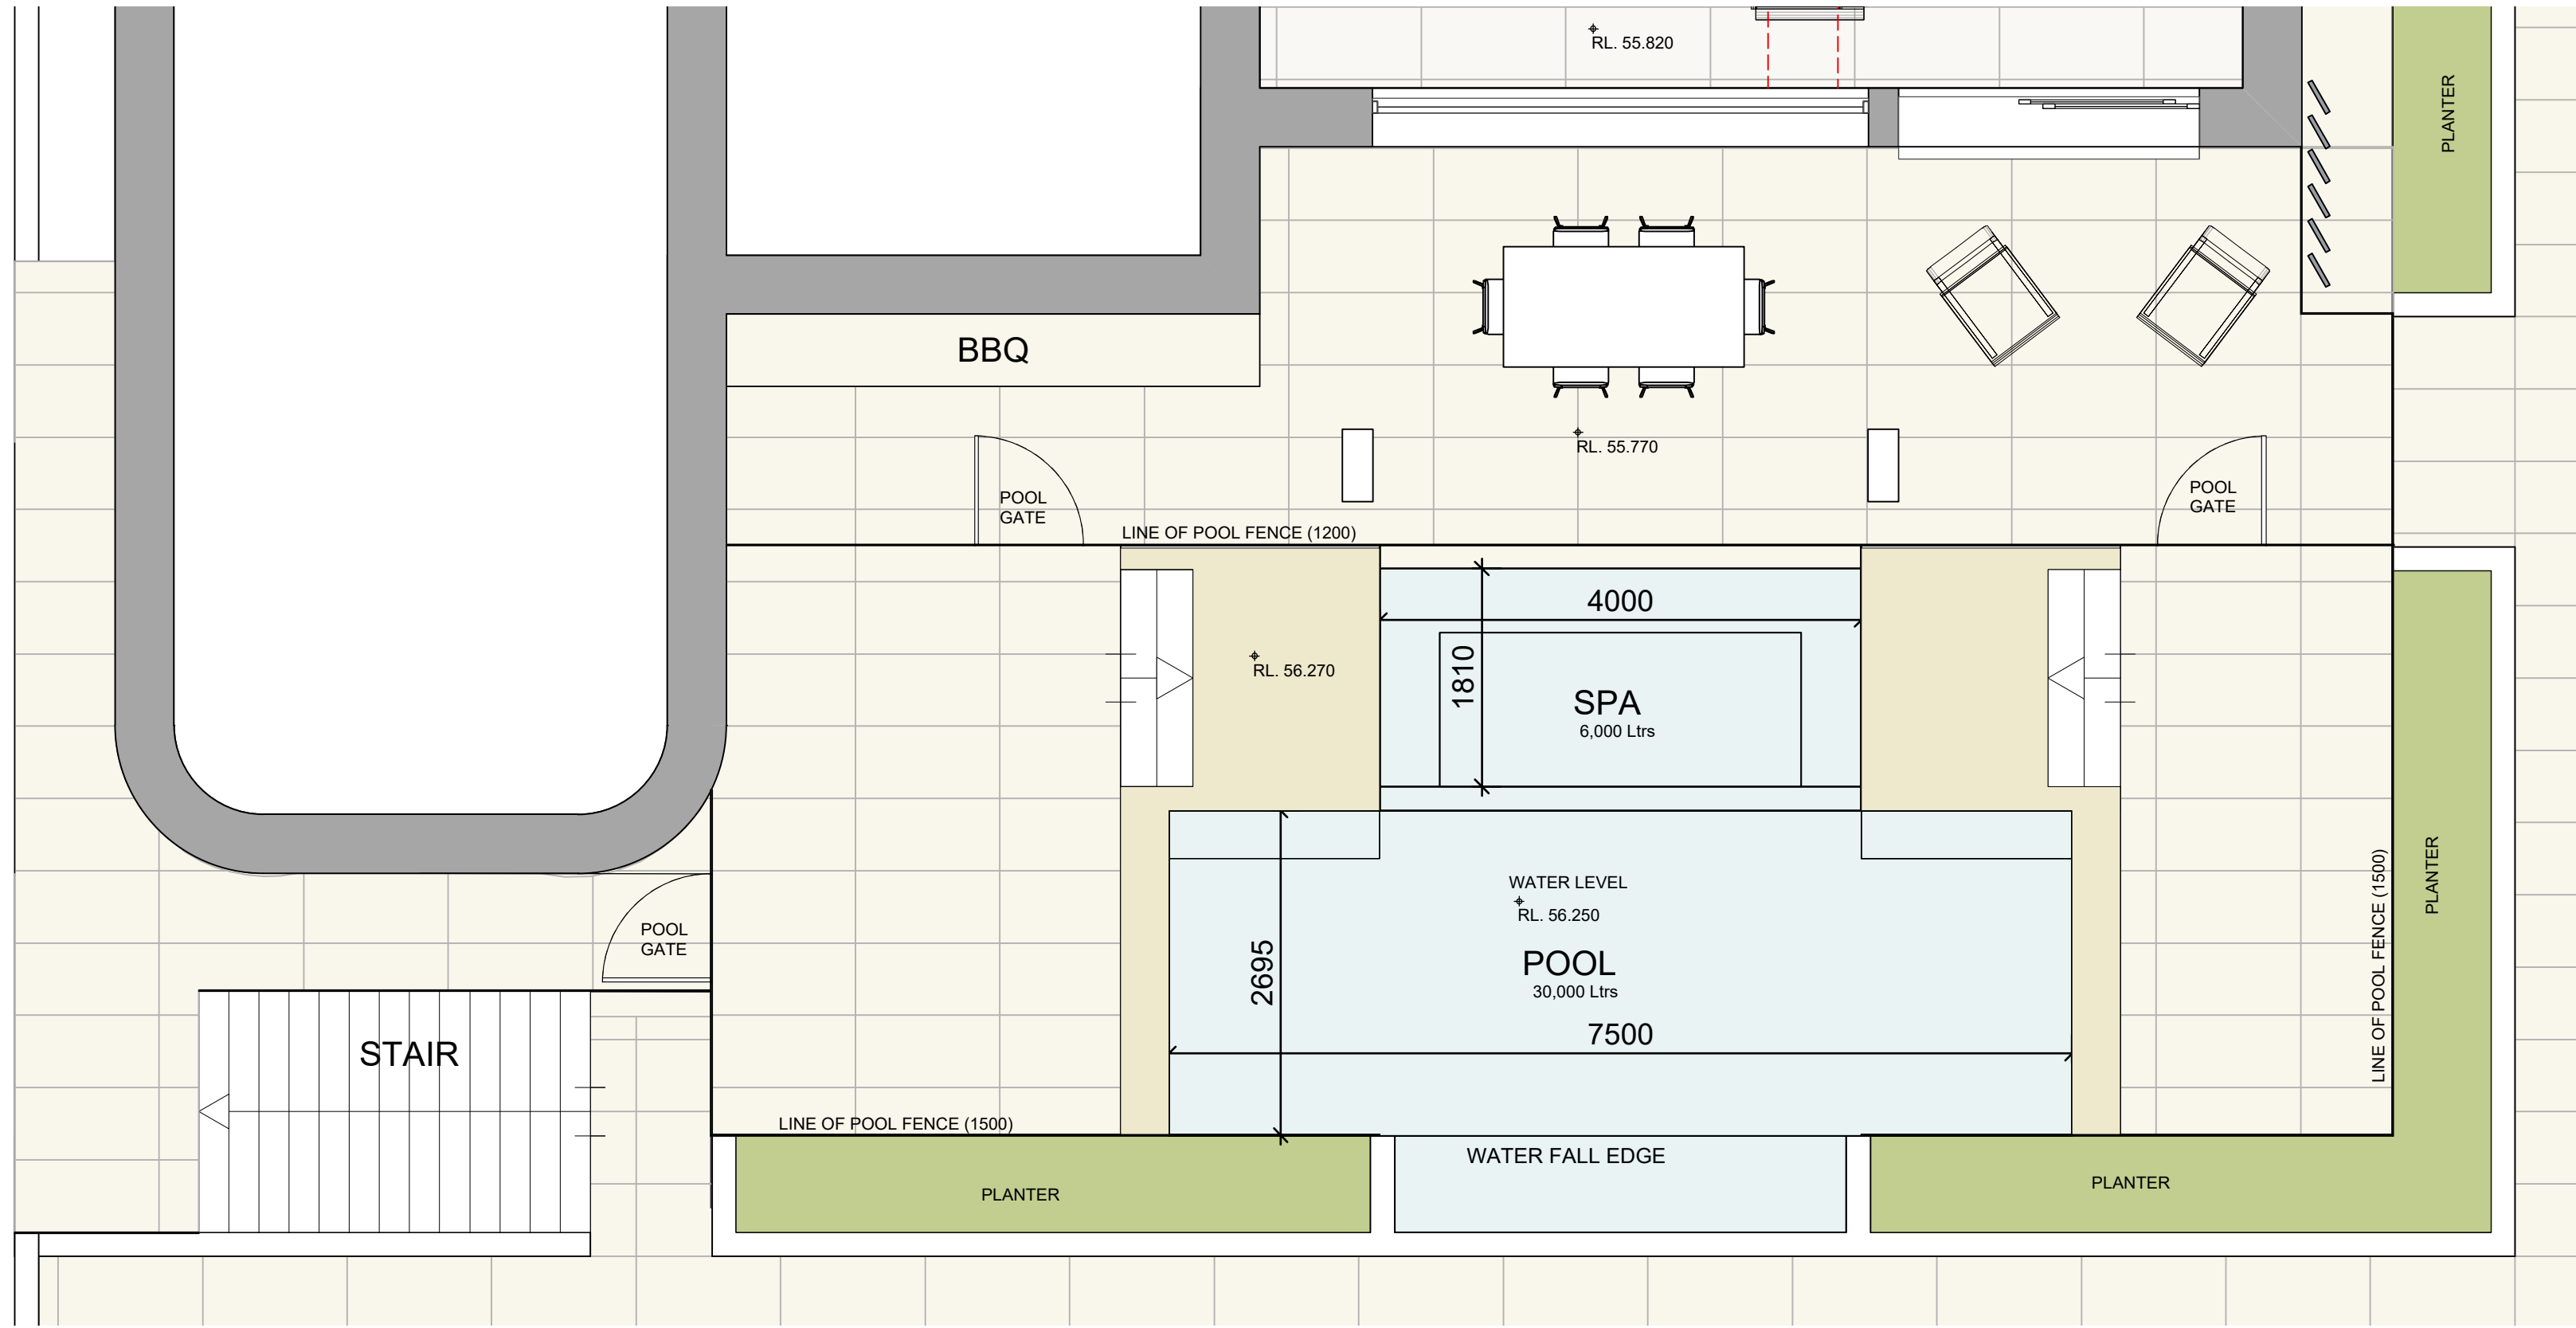

01 POOL PLAN
scale 1:50

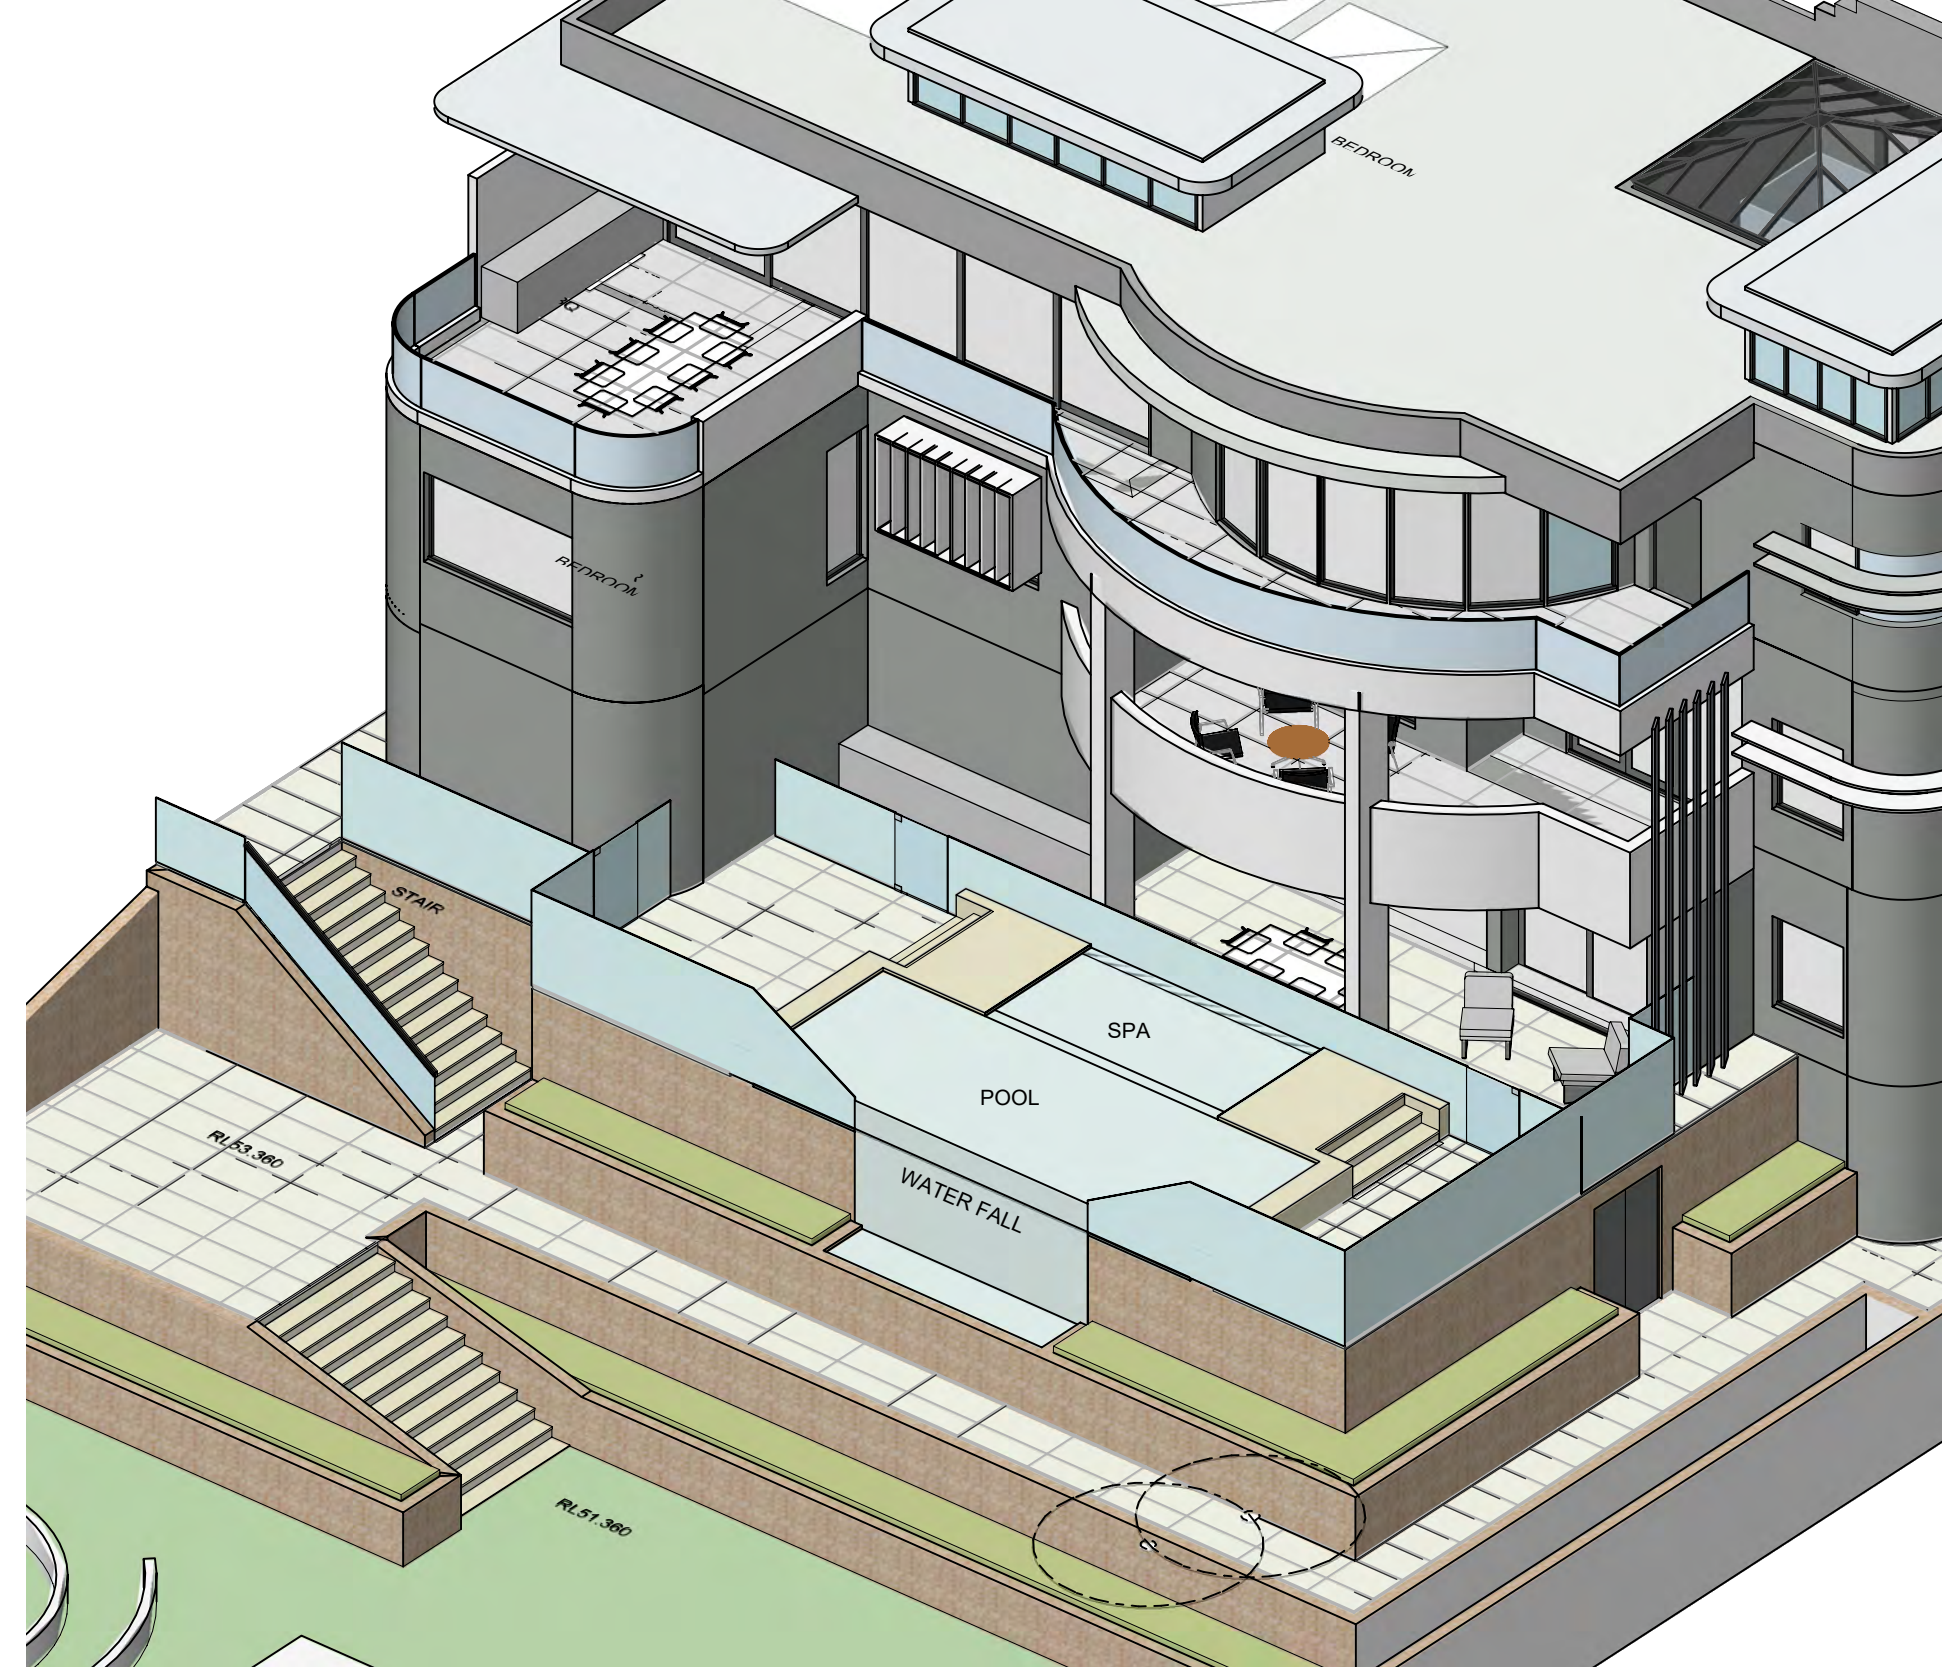

02 POOL ISOMETRIC
scale 1:50

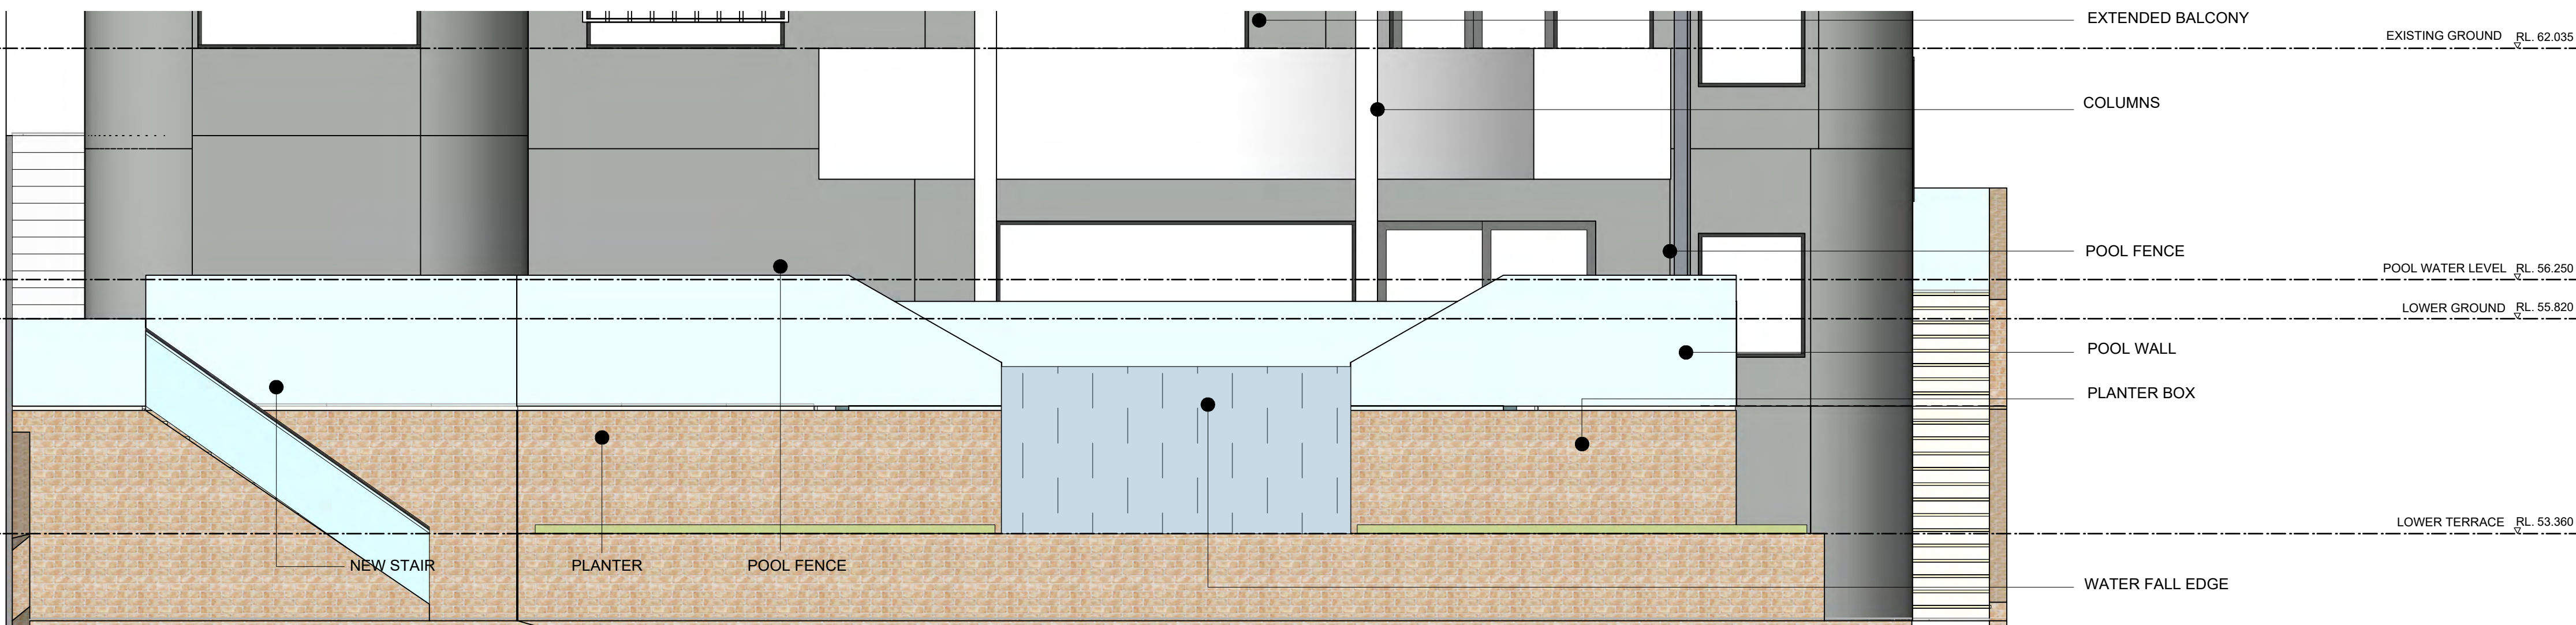

03 POOL ELEVATION
scale 1:50

Notes

Rev. No.	Date	Revision	Auth'd
A	26/11/18	ISSUE FOR REVIEW	PJH
B	6/12/18	ISSUE FOR APPROVAL	PJH
C	18/4/19	S4.55 APPLICATION	PJH

CLIENT

STEVE BIRCH & KAREN HUNT



www.qarch.com.au

Quattro Architecture

ACN 150 188 842

Sydney 61 2 9091 0190
Suite 129, Lifestyle Working
117 Old Pittwater Road Brookvale NSW 2100

Registered Architect - 6854
Peter Hosking (Director)

Canberra 61 2 6239 4044
Unit 5, Kingston Warehouse
71 Leichhardt Street Kingston ACT 2604

Registered Architect - 2384
Tim Zuber

Project

S4.55 PROPOSED ALTS & ADDS
33 UPPER CLIFFORD AVENUE
FAIRLIGHT

Drawing title
POOL DETAIL

Scale at A1 1:100

Scale at A3 1:200

Figured dimensions shall take precedence over scale. Contractors must verify all dimensions on job before commencing any work or making shop drawings.

Drawn By
PJH

Checked By
PH

No Sheets

Project Number
18_0505

Drawing Number
DA-A-150


Rev
C

S4.55
APPLICATION


This drawing is protected by copyright.

1. MINOR CHANGE TO ROOF PROFILE
2. ADDITIONAL SMALL PARAPET TO LEVEL 1 BALCONY
3. MODIFIED CANOPY ROOF OVER NORTHERN GROUND LEVEL COURTYARD
4. REVISED DECK DESIGN TO ALIGN WITH UPPER LEVEL
5. REVISED EXTERNAL STAIRCASE
6. REVISED POOL AND SPA DESIGN, POOL RL LOWERED
7. WINDOW DESIGN RECONFIGURED
8. REVISED ACCESS STAIR CASE
9. REVISED DESIGN OF POOL PLANT ROOM
10. NEW TERRACED PLANTERS
11. MINOR CHANGE TO ROOF LIGHT OVER LIFT

NOTE:
GENERAL CHANGE TO ROOF CONSTRUCTION FROM STEEL FRAME TO CONCRETE.
GENERAL MODIFICATION REQUIRED TO ACCOMMODATE NEW POOL DESIGN.

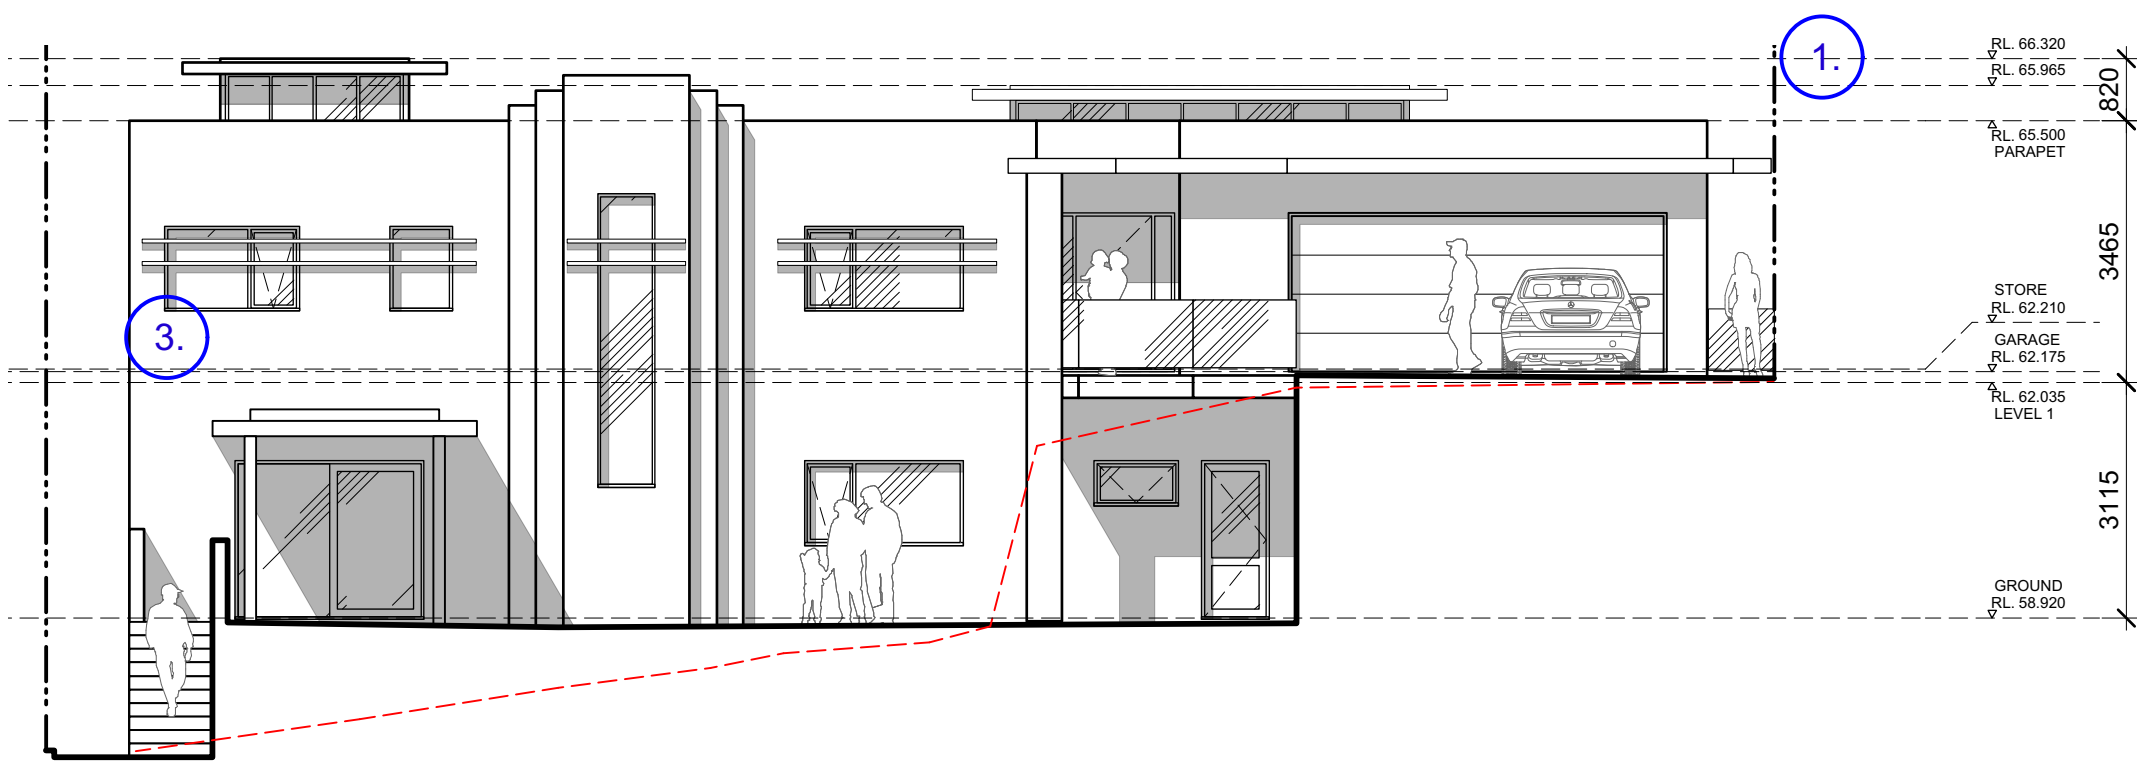


03 S4.55 - MODIFIED NORTH ELEVATION
scale 1:100

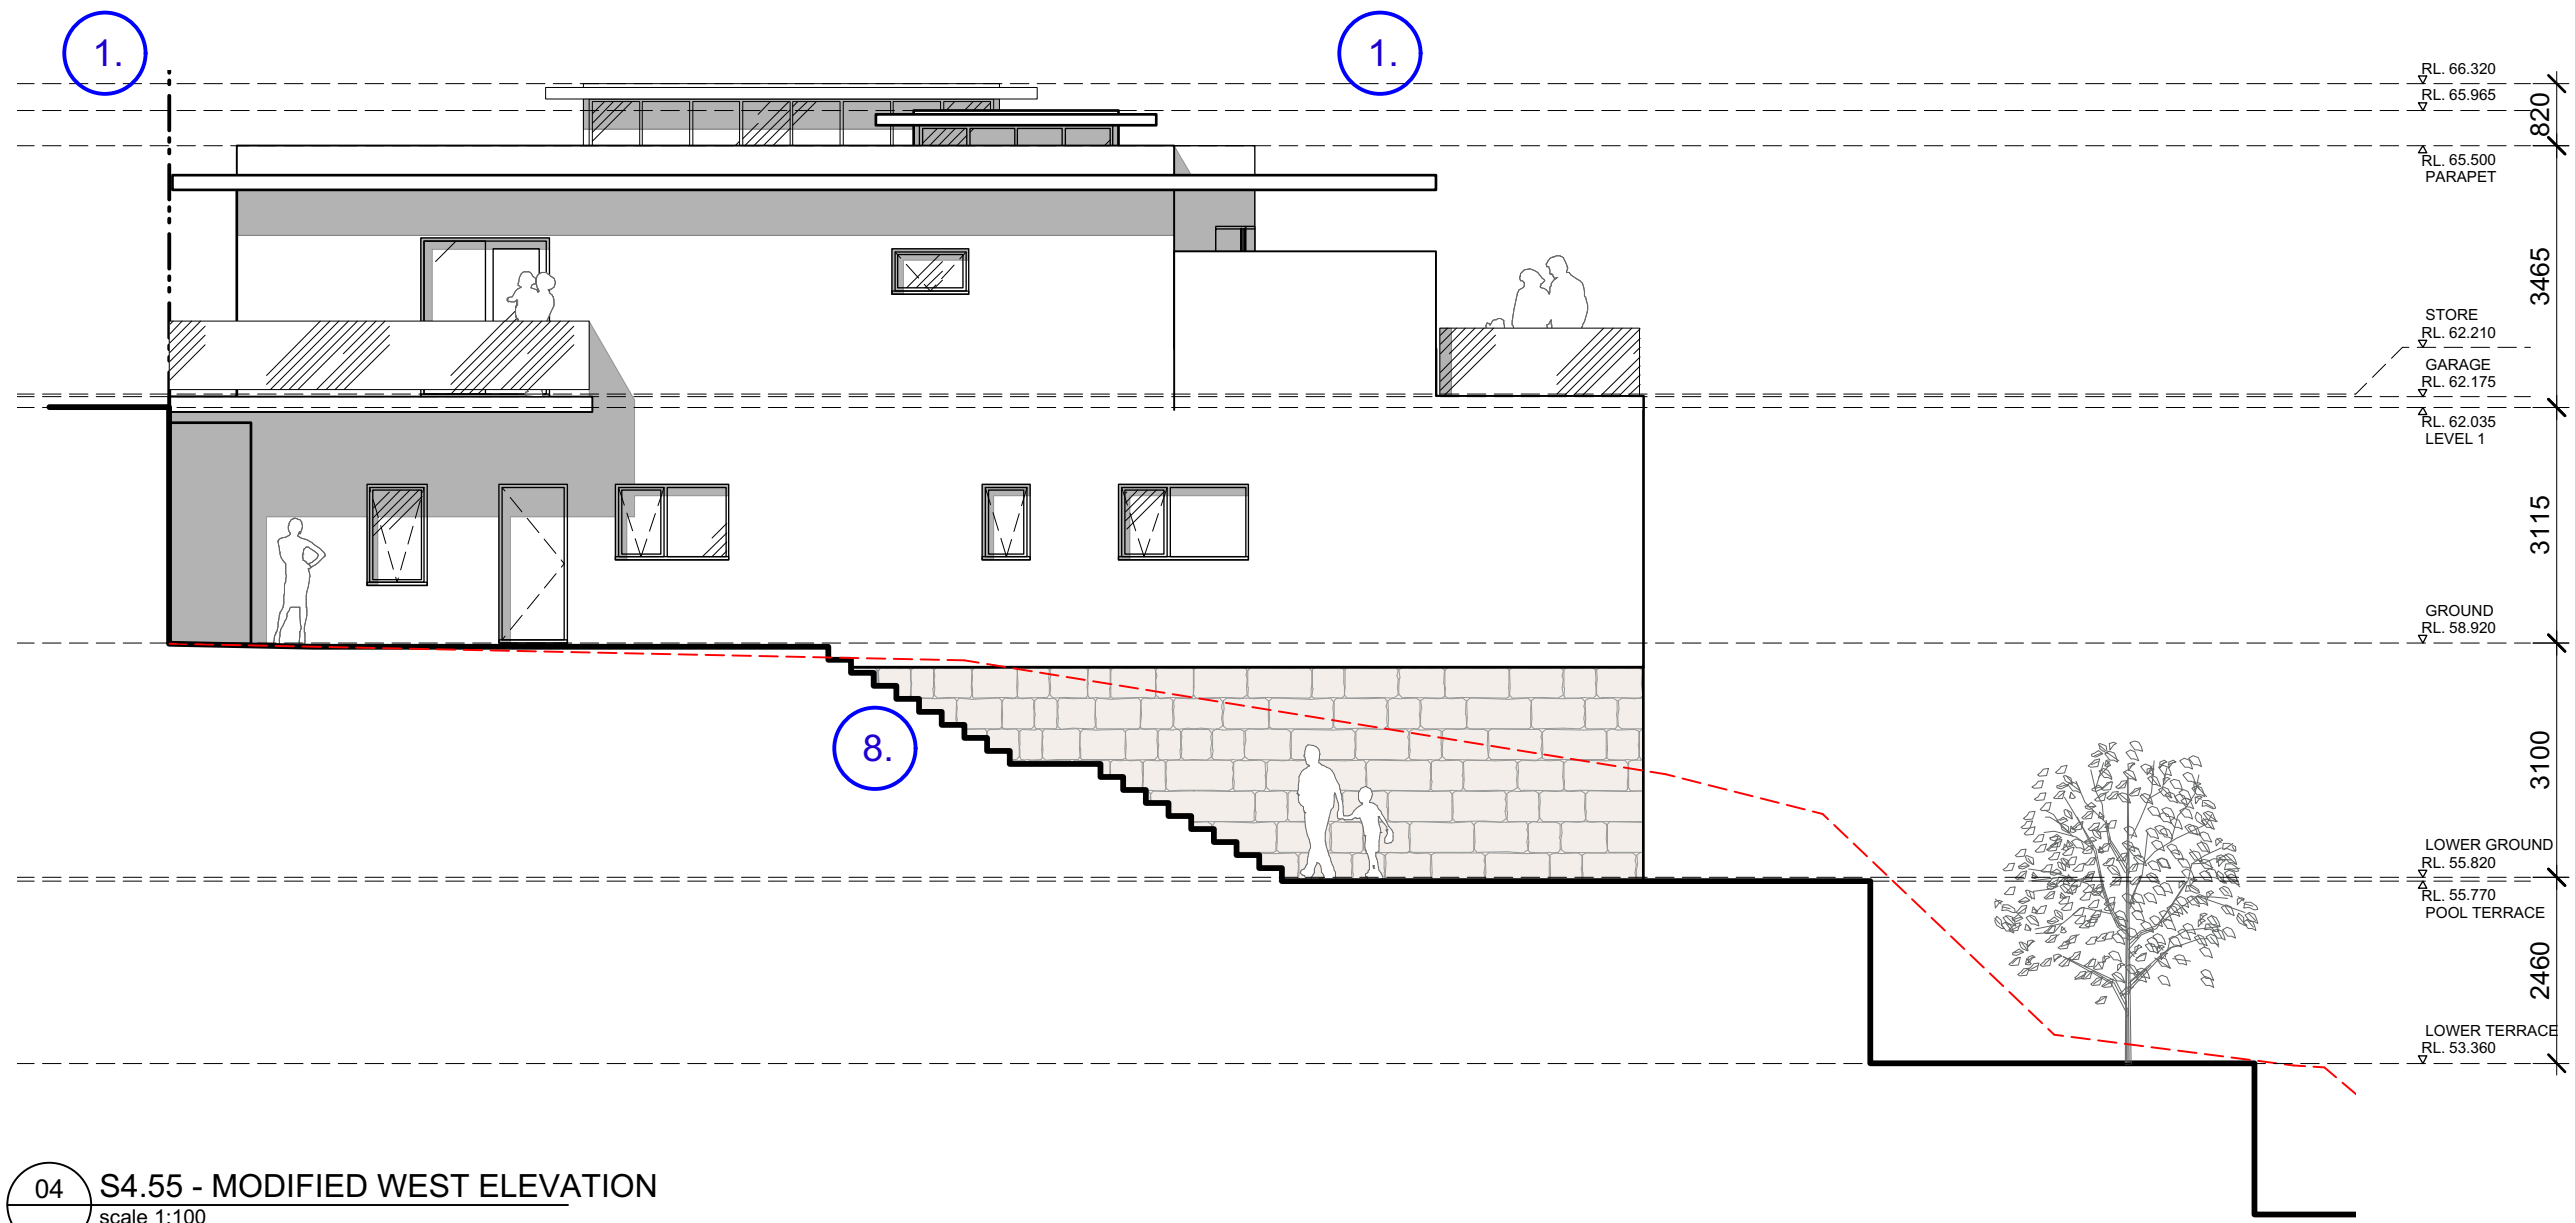

04 S4.55 - MODIFIED WEST ELEVATION
scale 1:100



01 ORIGINAL DA - SOUTH ELEVATION
scale 1:100

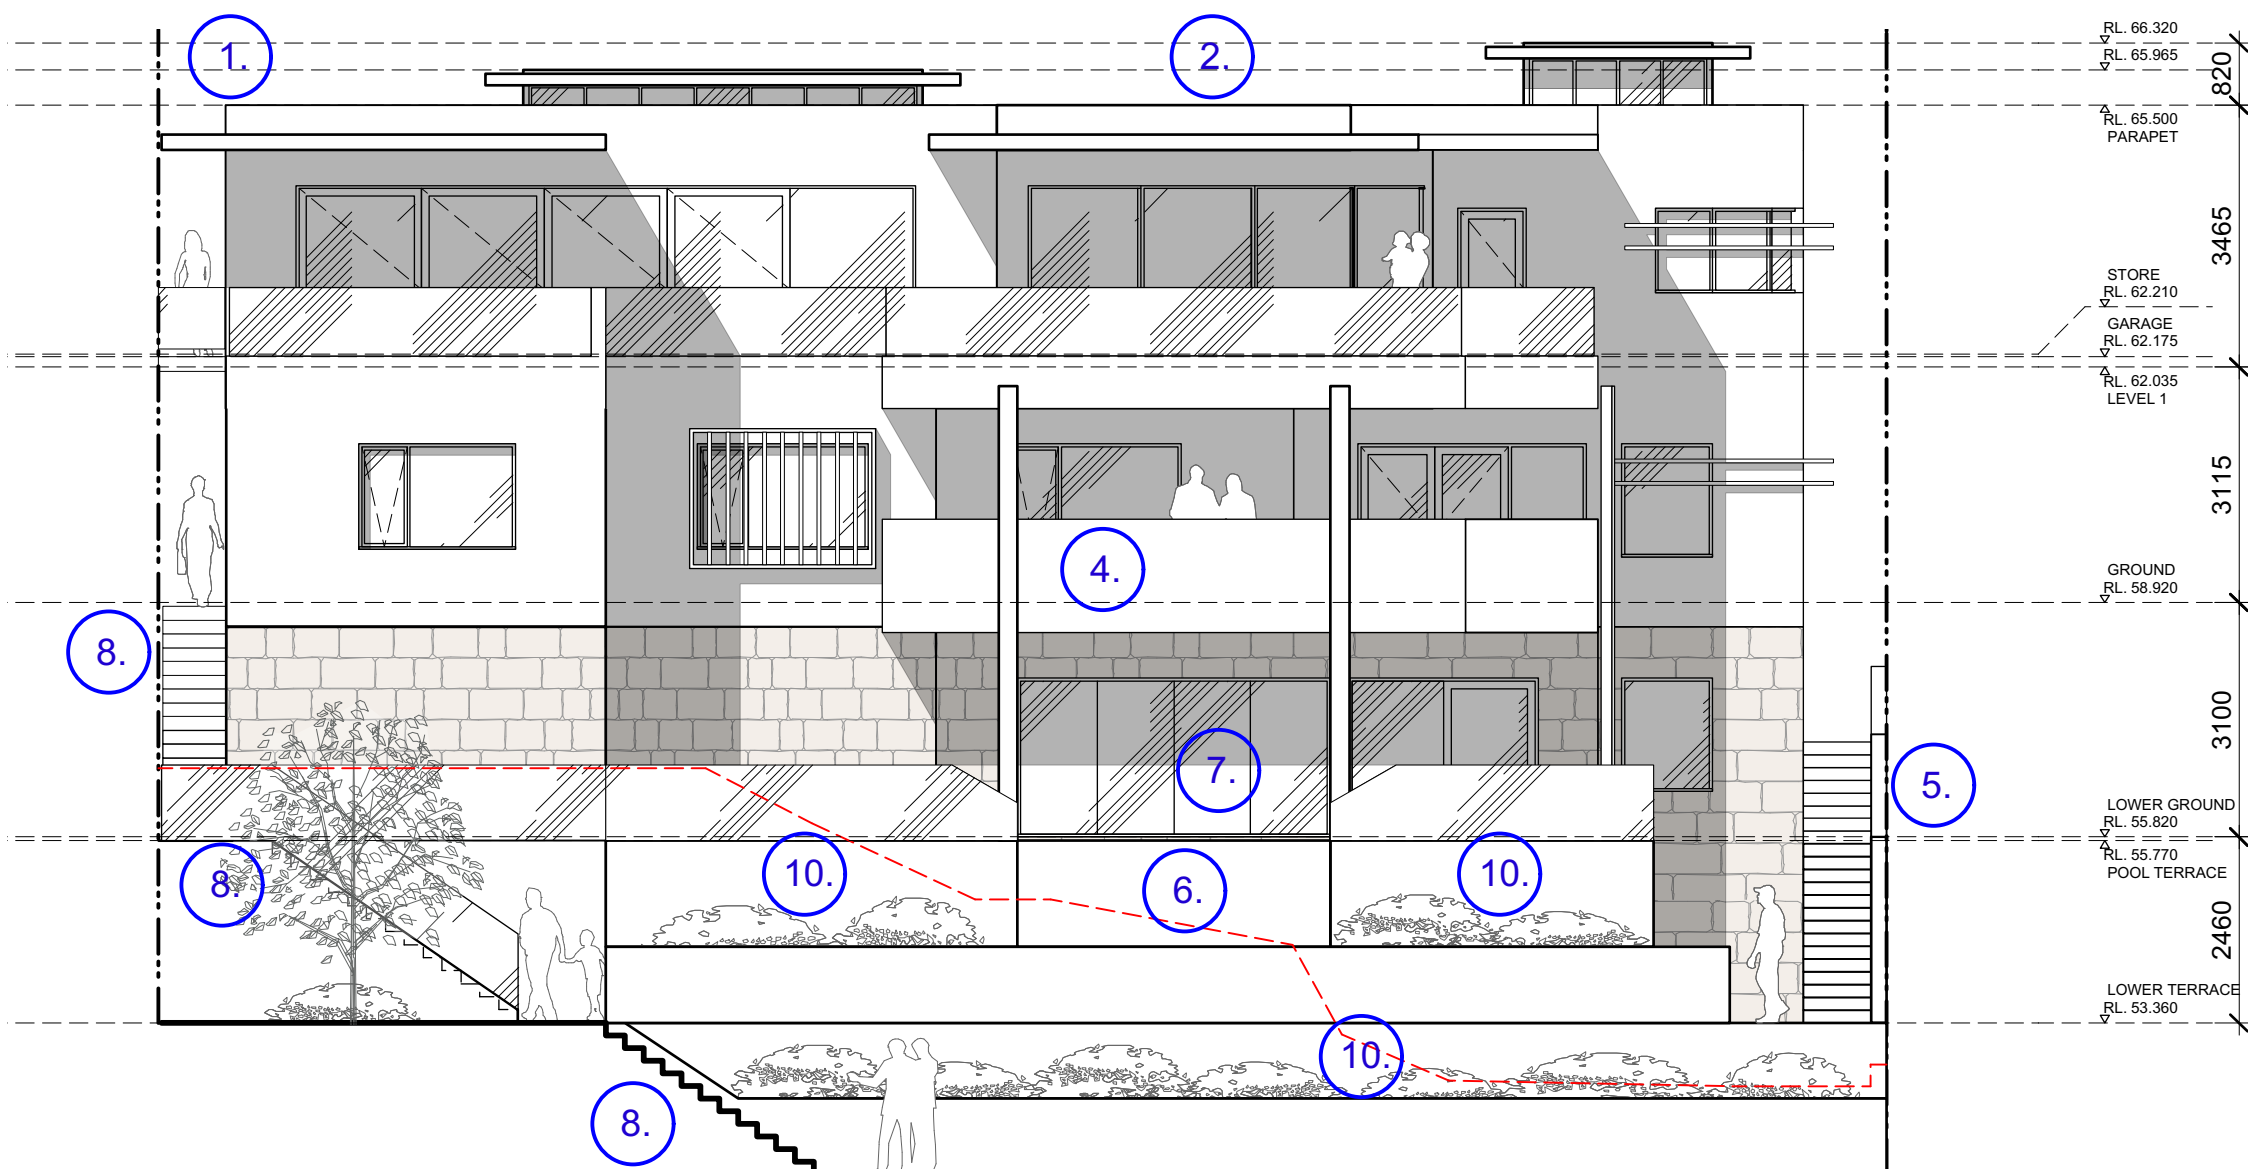

02 S4.55 - MODIFIED SOUTH ELEVATION
scale 1:100

Notes

Rev. No.	Date	Revision	Auth'd
A	26/11/18	ISSUE FOR REVIEW	PJH
B	6/12/18	ISSUE FOR APPROVAL	PJH
C	18/4/19	S4.55 APPLICATION	PJH

CLIENT

STEVE BIRCH & KAREN HUNT



www.qarch.com.au

Quattro Architecture
ACN 150 168 842

Sydney 61 2 9091 0190
Suite 129, Lifestyle Working
117 Old Pittwater Road Brookvale NSW 2100

Registered Architect - 6854
Peter Hosking (Director)

Canberra 61 2 6239 4044
Unit 5, Kingston Warehouse
71 Leichhardt Street Kingston ACT 2604

Registered Architect - 2384
Tim Zuber

Project

S4.55 PROPOSED ALTS & ADDS
33 UPPER CLIFFORD AVENUE
FAIRLIGHT

ELEVATION

Scale at A1 1:100
Scale at A3 1:200

Figured dimensions shall take precedence over scale. Contractors must verify all dimensions on job before commencing any work or making shop drawings.

Drawn By
PJH

Checked By
PH

No Sheets

Project Number
18_0505


Drawing Number
DA-A-200

Rev
C

18_0505 DA-A-200 C

S4.55
APPLICATION

This drawing is protected by copyright.

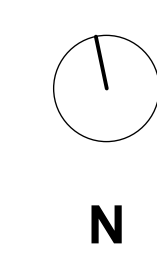

Notes

Rev. No.	Date	Revision	Auth'd
A	26/11/18	ISSUE FOR REVIEW	PJH
B	6/12/18	ISSUE FOR APPROVAL	PJH
C	18/4/19	S4.55 APPLICATION	PJH

CLIENT
STEVE BIRCH & KAREN HUNT











www.qarch.com.au
Quattro Architecture
ACN 150 188 842
Sydney 61 2 9091 0190
Suite 129, Lifestyle Working
117 Old Pittwater Road Brookvale NSW 2100
Registered Architect - 6854
Peter Hosking (Director)
Canberra 61 2 6239 4044
Unit 5, Kingston Warehouse
71 Leichhardt Street Kingston ACT 2604
Registered Architect - 2384
Tim Zuber



Project
S4.55 PROPOSED ALTS & ADDS
33 UPPER CLIFFORD AVENUE
FAIRLIGHT
Drawing title
SHADOW DIAGRAMS

Scale at A1 1:100
Scale at A3 1:200
0m 1 2.5 5 8
Figured dimensions shall take precedence over scale. Contractors must verify all dimensions on job before commencing any work or making shop drawings.



Drawn By
PJH
Checked By
PH
No Sheets
Project Number
Drawing Number
Rev
18_0505 DA-A-400 C
S4.55 APPLICATION
This drawing is protected by copyright.

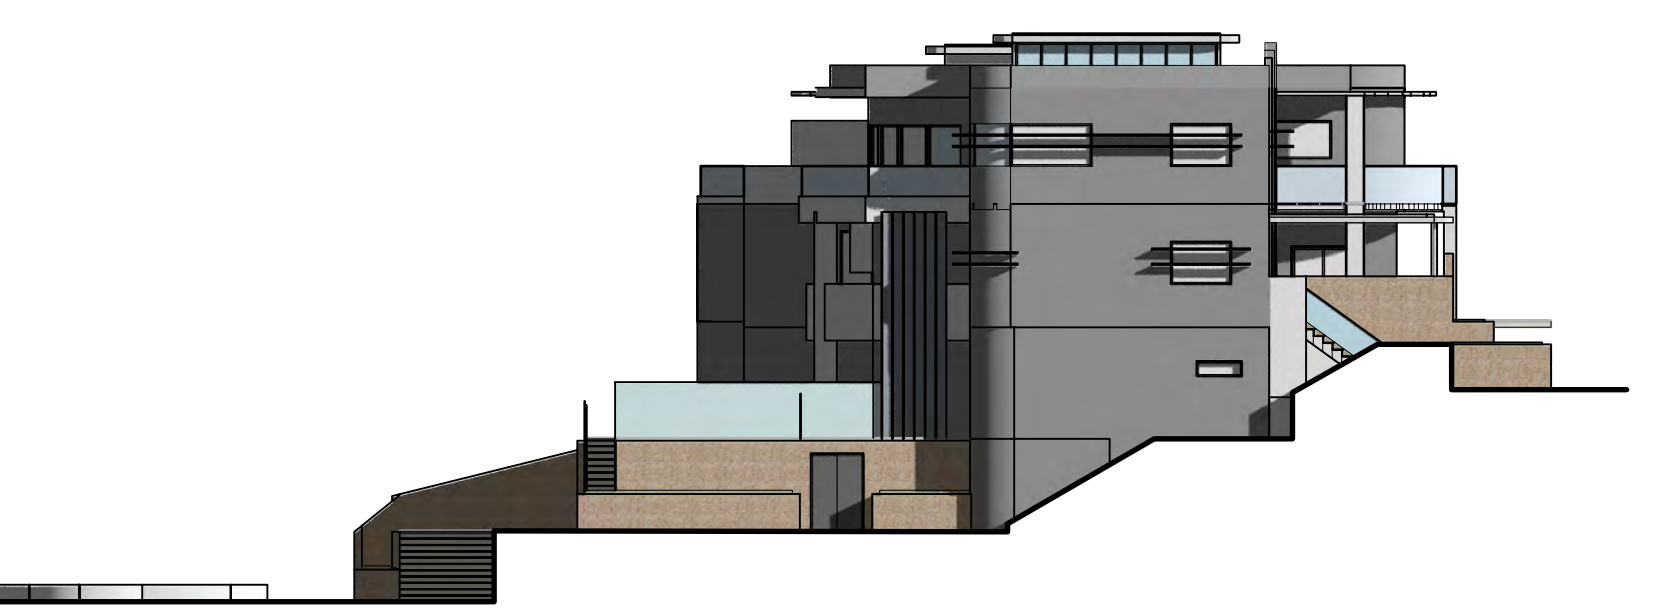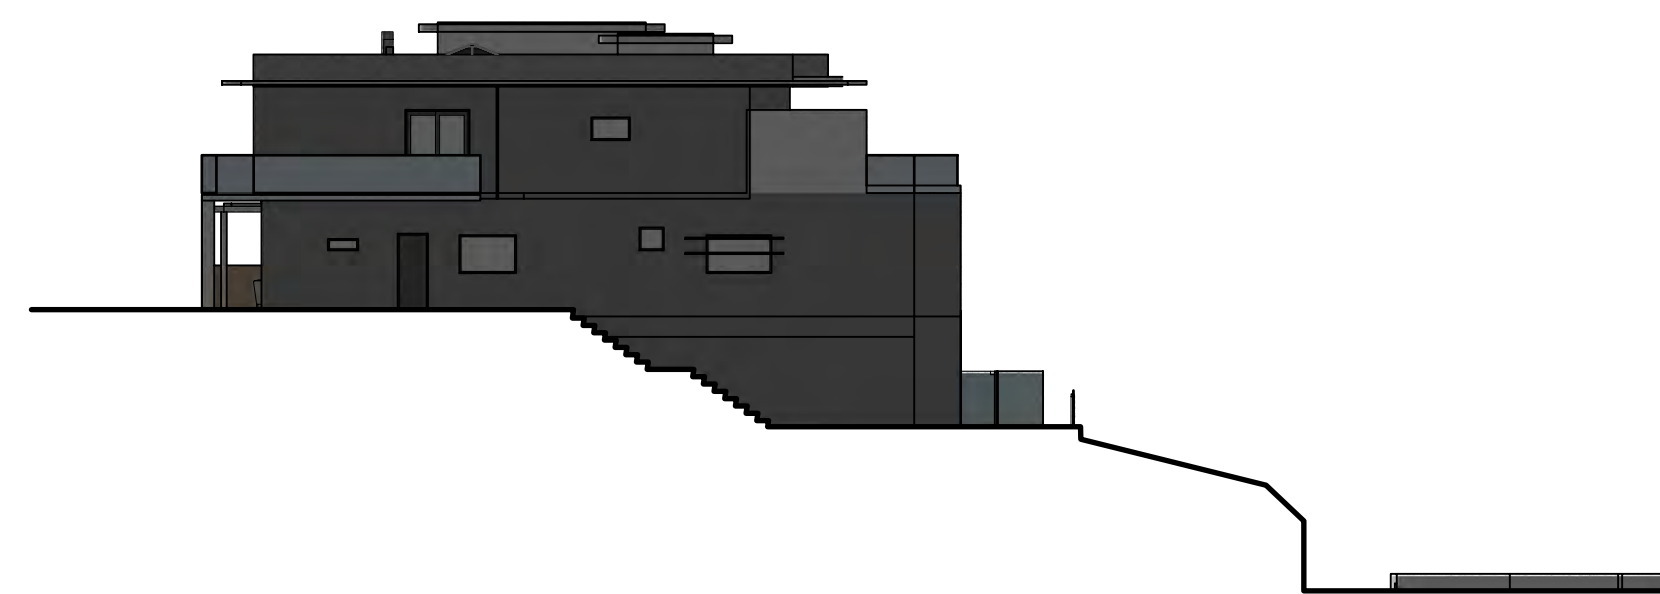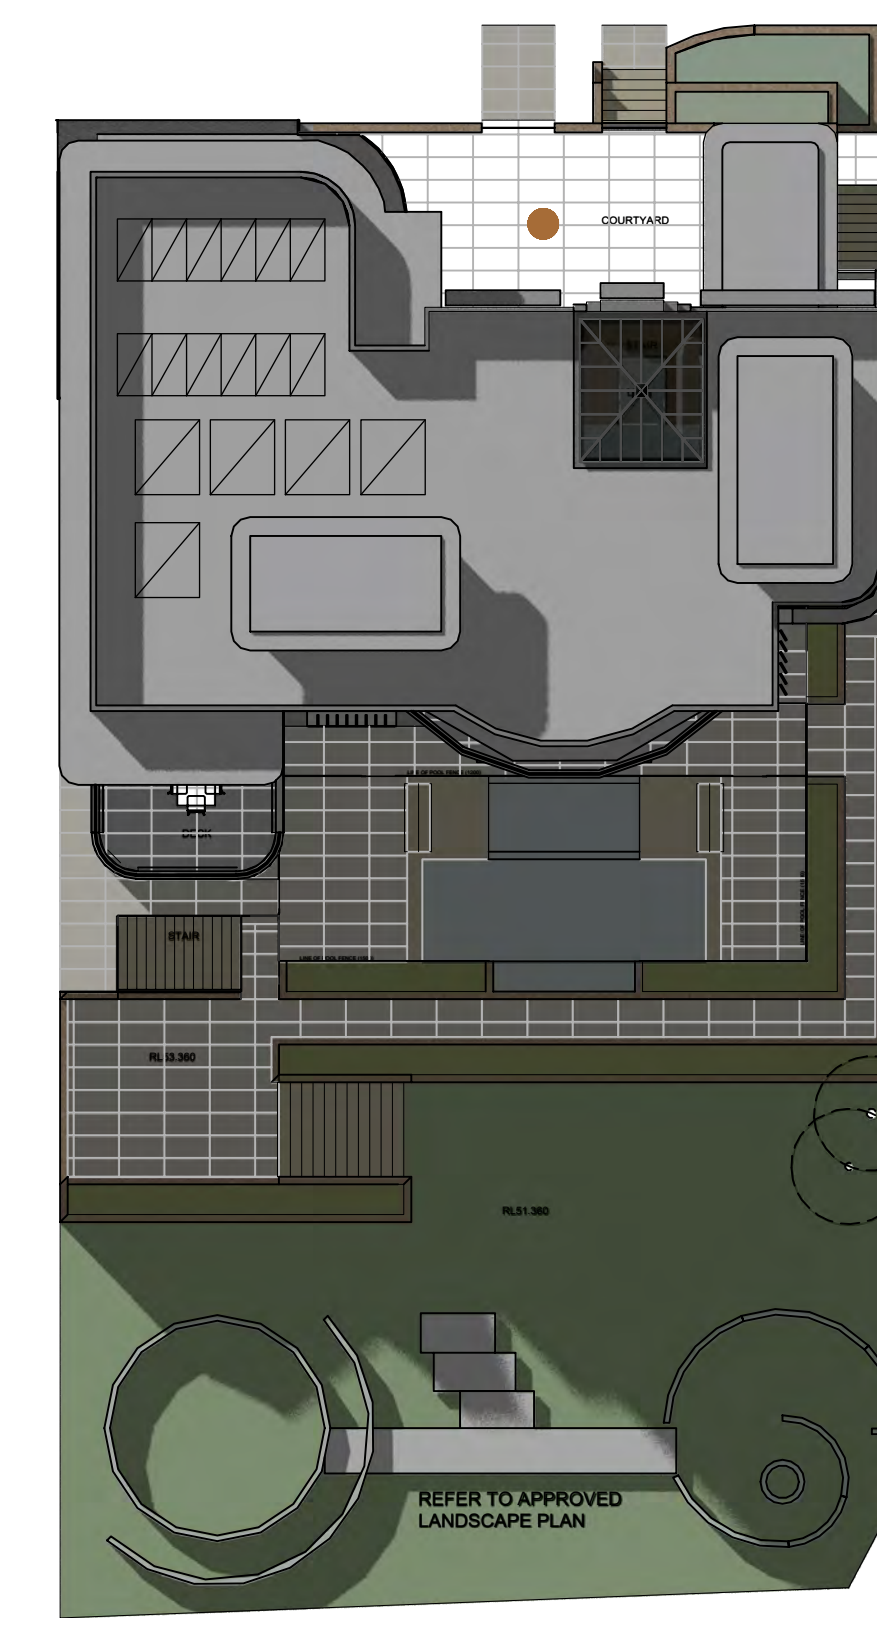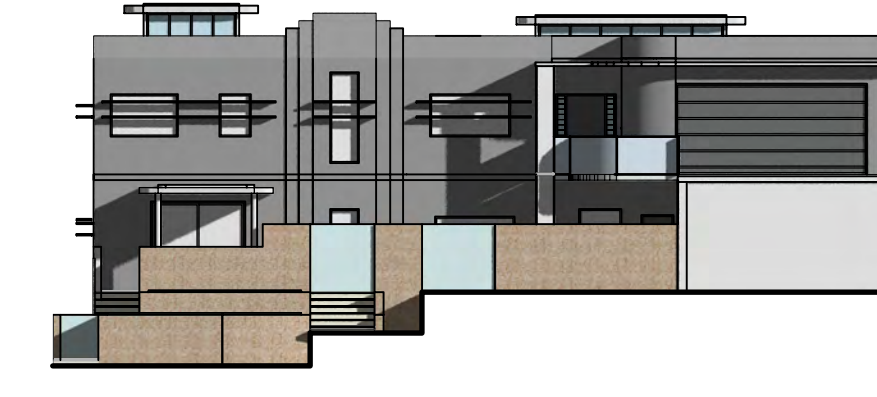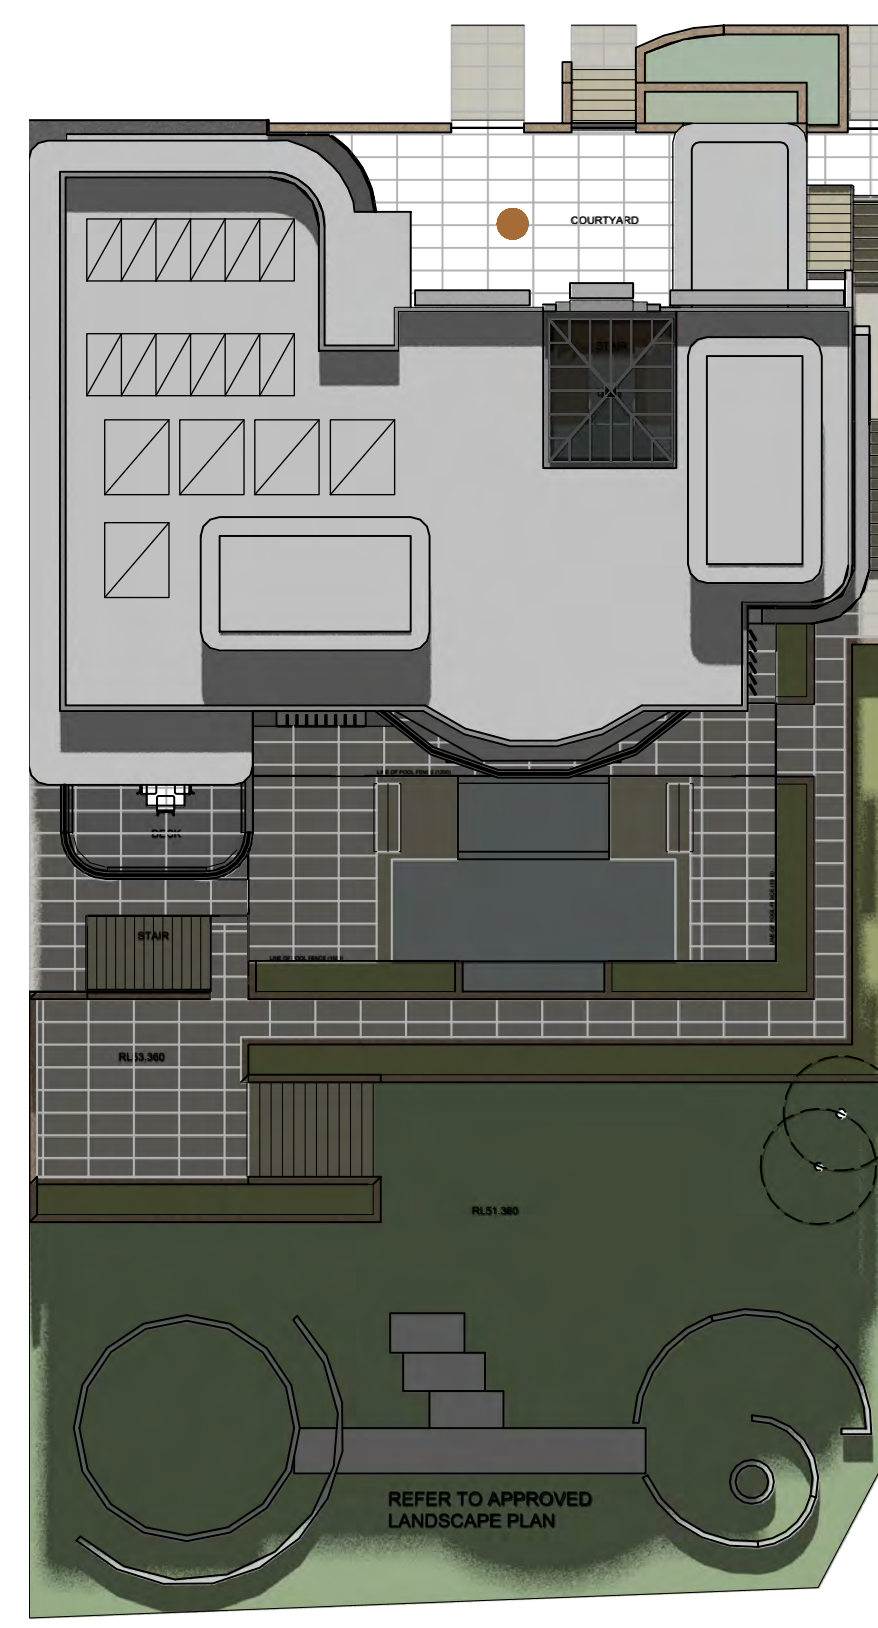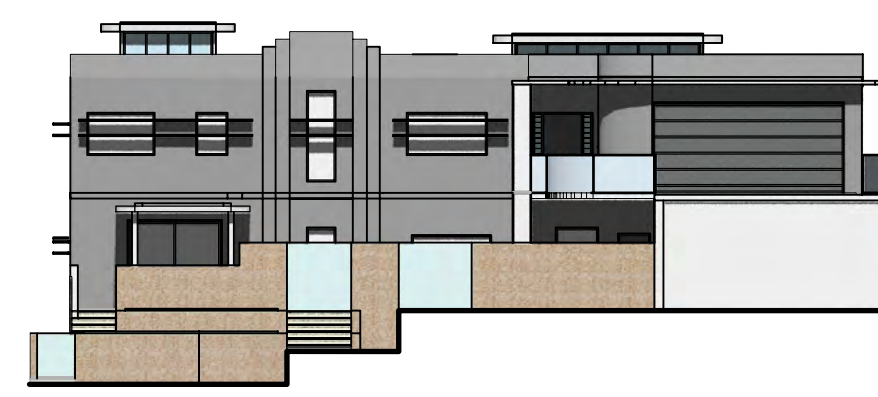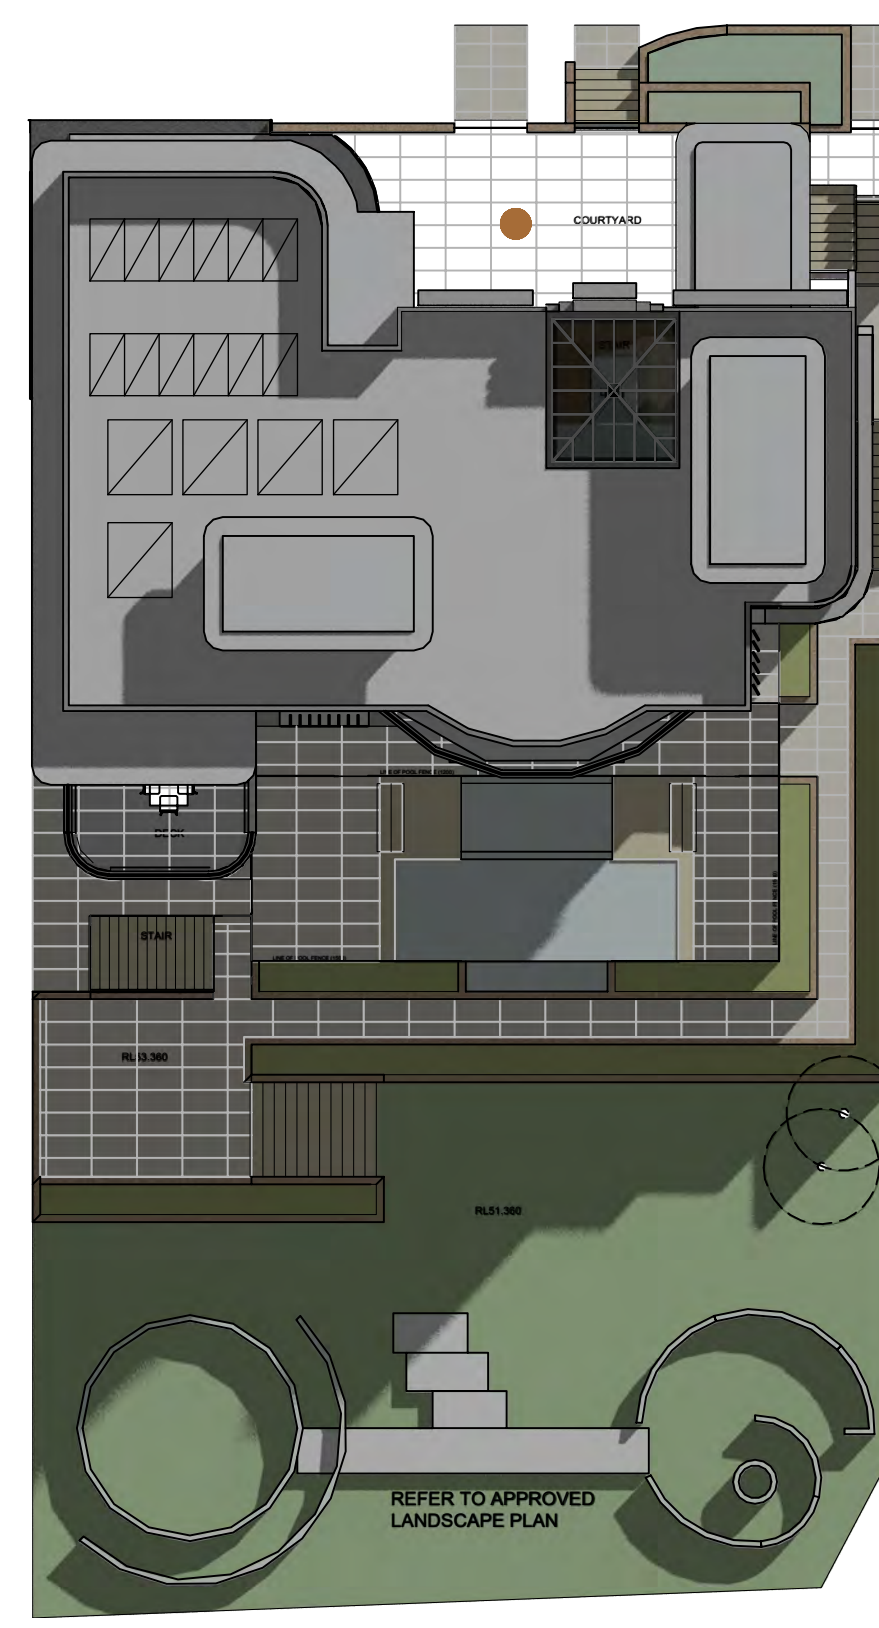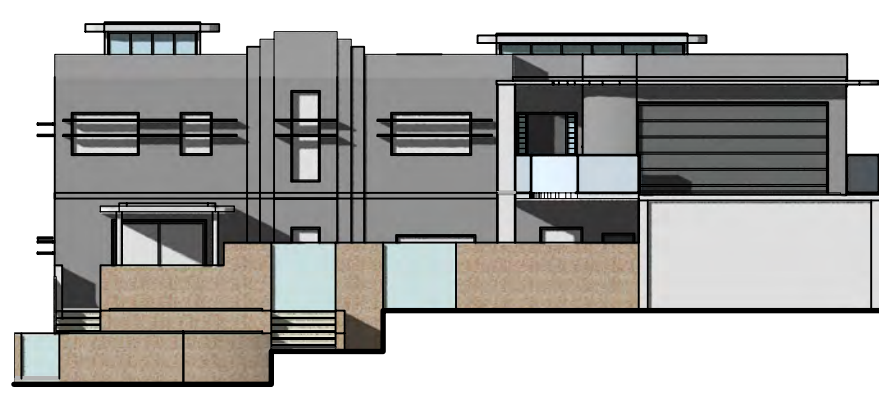

01 9am - 21st JUNE - SHADOWS
scale 1:200

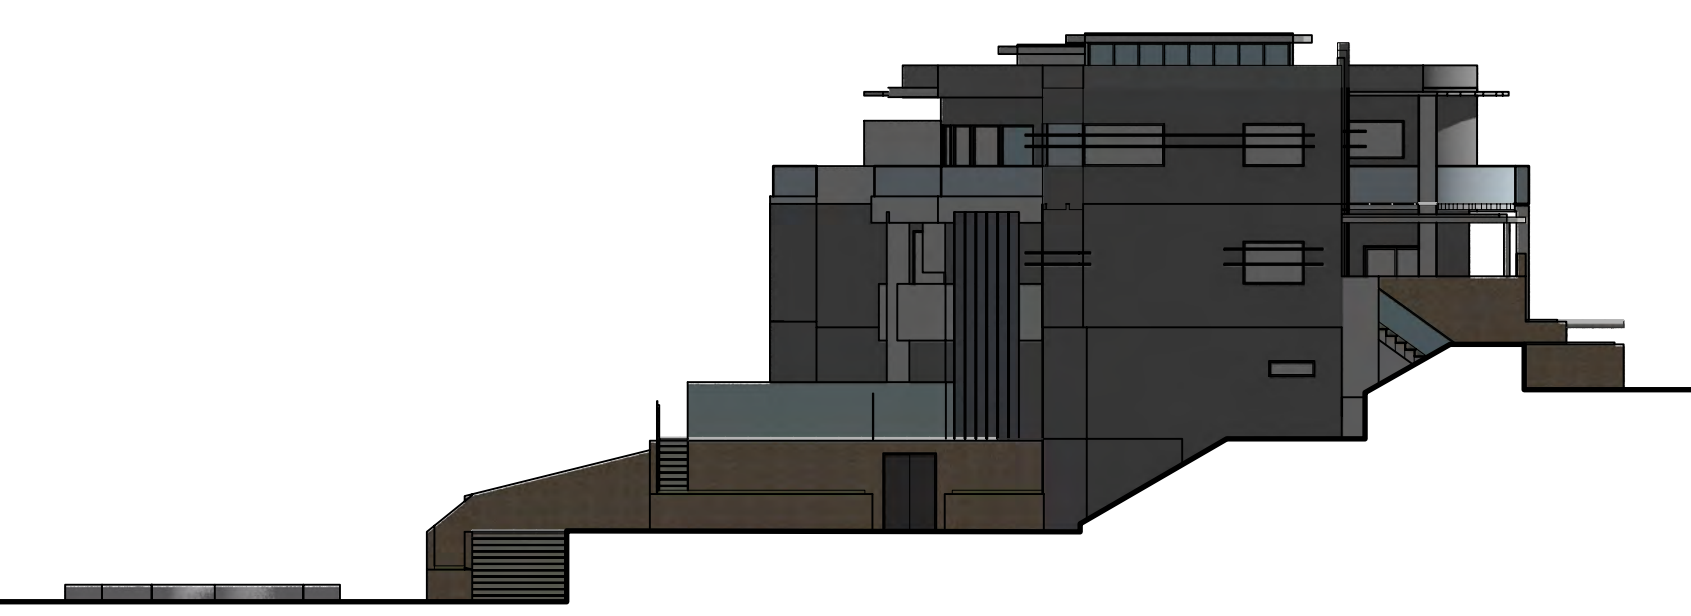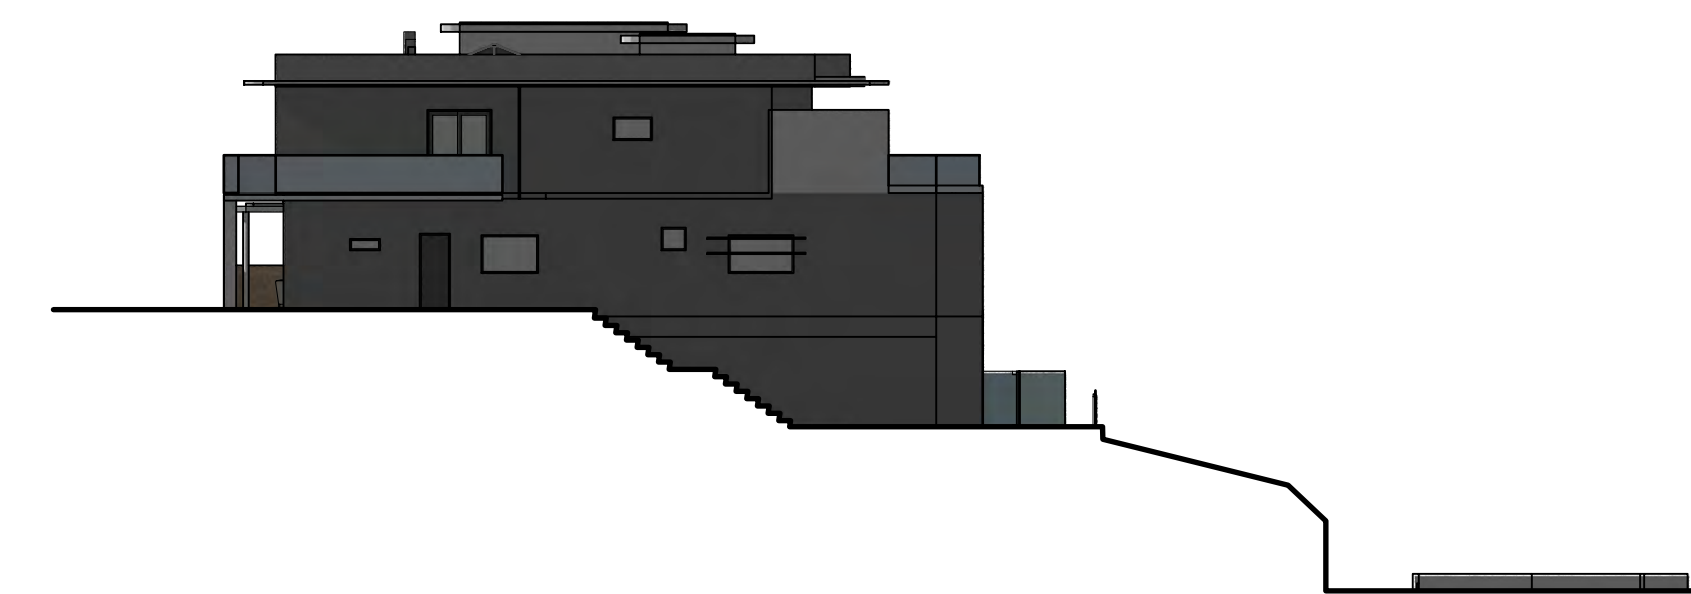

02 12Pm - 21st JUNE - SHADOWS
scale 1:200

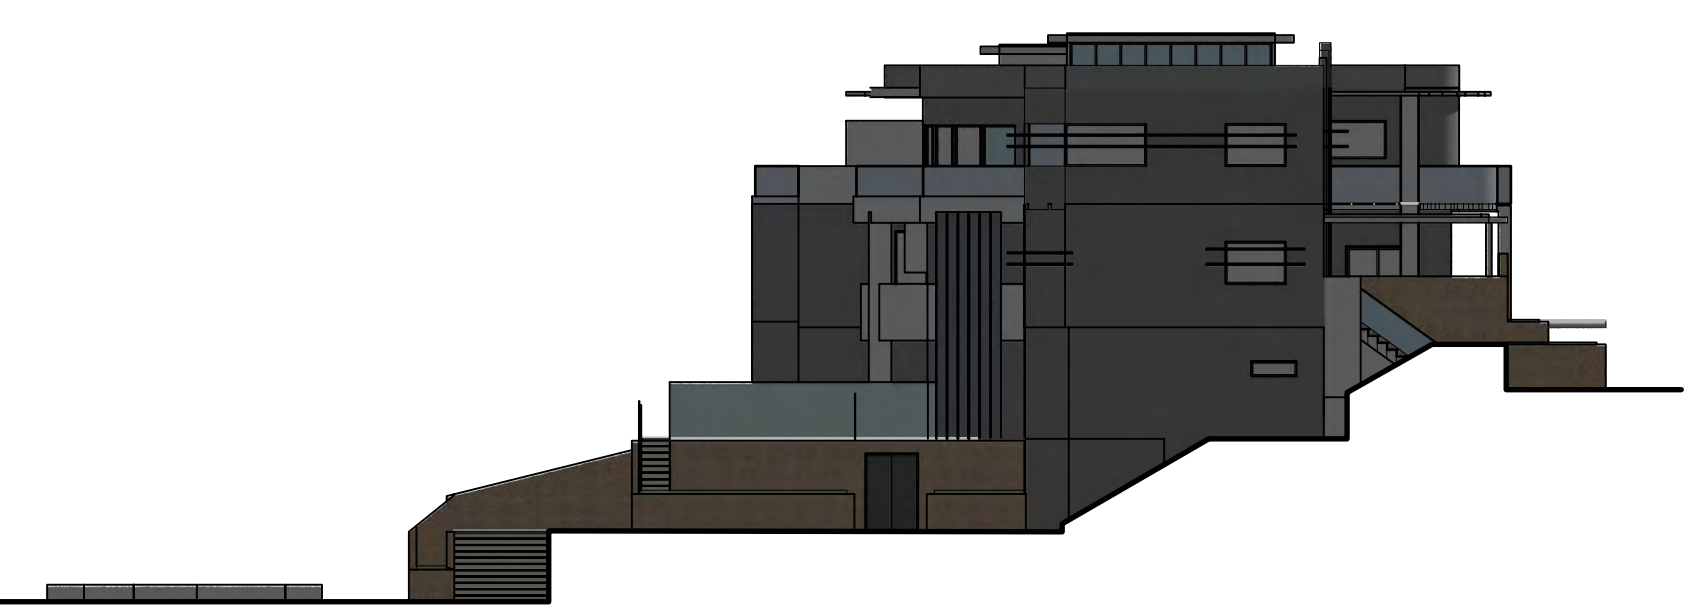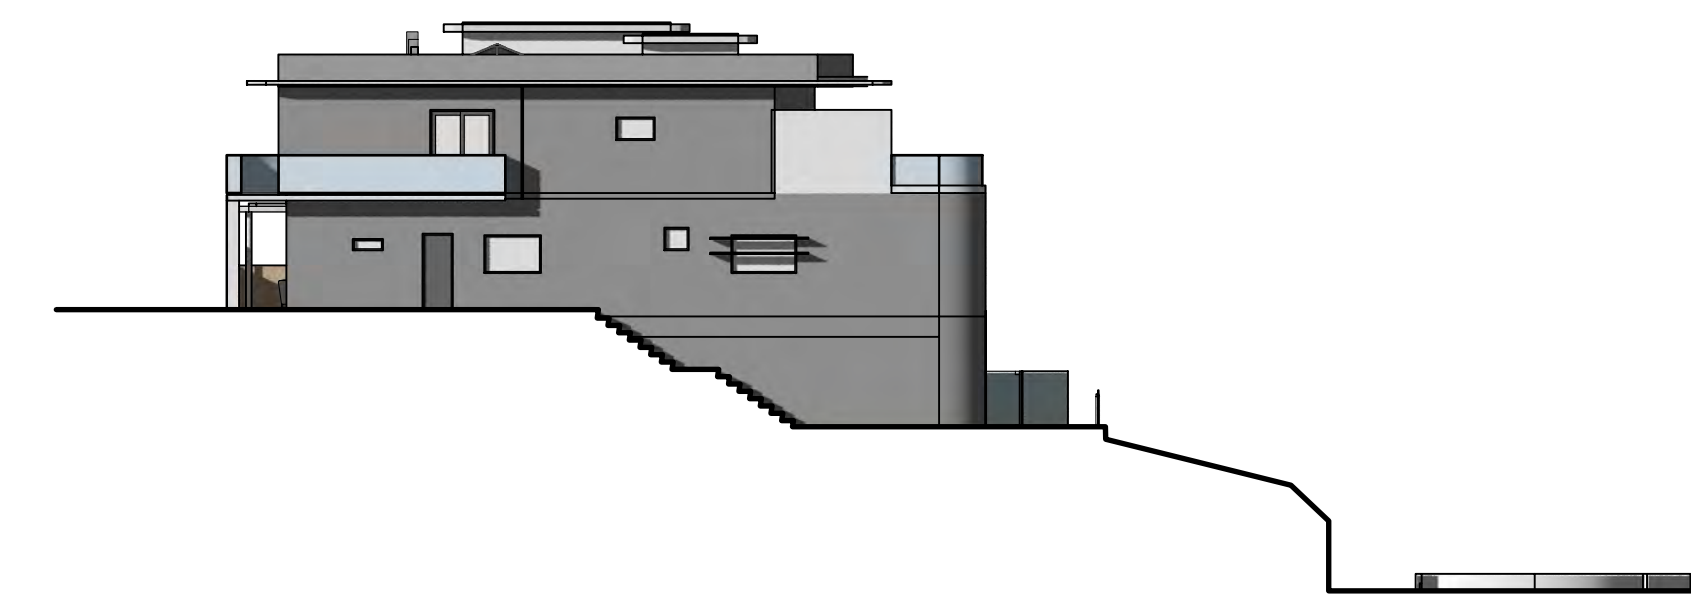

03 3pm - 21st JUNE - SHADOWS
scale 1:200