


S. P.

6 7 8 5 5

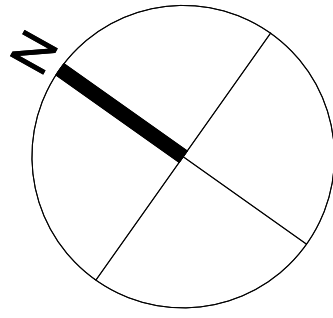

STREET SUGGESTIONS

New in ground swimming pool.
Pool coping to match existing terrace RL.
Existing Viburnum hedge to be retained –
around boundary line.

No.1

No.2

EXIST.
TERRACE
Existing RL 33.08

PROPOSED
POOL
2.3m x 6.6m
Depth 1m to 1.8m
22kilolitres

Pool coping
RL 33.08

GLASS POOL FENCE

UNIT 1
EXISTING DWELLING
NO CHANGE

SITE AREA 509.9sqm

UNIT 2
EXISTING DWELLING
NO CHANGE

92
D. P. 998494

EXIST.
GARDE

EXIST
TERRAC

A
D. P.

B
3 0 1 3 3 3

101
D. P

102
9 9 8 4 9 4

GENERAL LEGEND

WALL TYPES

 EXISTING
 NEW BRICKWORK
 NEW TIMBER STUD

□ = □ DEMOLISHED

SYMBOLS

	00 DA.00	ELEVATION/SECTION REFERENCE
--	-------------	--------------------------------

W.00 WINDOW REFERENCE

SK.00 SKYLIGHT

MATERIALS / FINISHES

PNT	PAINT
POLY	POLYURETHANE
GLS	GLASS
MIR	MIRROR
TIM	TIMBER
CPT	CARPET
TLE 1	TILE 1
STN 1	STONE 1
REN	RENDER
PWD	POWDER COAT
VEN	VEENER
LAM	LAMINATE
VJ	"V" JOIN BOARDS
PB	PLASTERBOARD
CON	CONCRETE
TR	TILED ROOF
MR	METAL ROOFING
WB	WEATHERBOARD
MF	METAL FINISH
ALM	ALUMINIUM
STST	STAINLESS STEEL

A: Development Application 10.12.18

AMENDMENTS

edaa

INTERIORS / EXTERIORS

PO BOX 947
Manly NSW 1655
Sydney Australia

PROJECT **PLATT RESIDENCE**

Unit 1, 6 College Street Manly
Lot 1 SP6785

PROJECT NO. 20180

DRAWING SITE/ ROOF PLAN

DATE	DRAWN	SCALE	DRAWING NO.
5.11.18	SE	1:100	DA 0


DO NOT SCALE OFF THIS DRAWING

DO NOT SCALE OFF THIS DRAWING. Use figured dimensions only. Verify all dimensions on site. Any discrepancies shall be brought to the attention of the architect.

can be brought to the attention of the author.



01 NORTH EAST ELEVATION

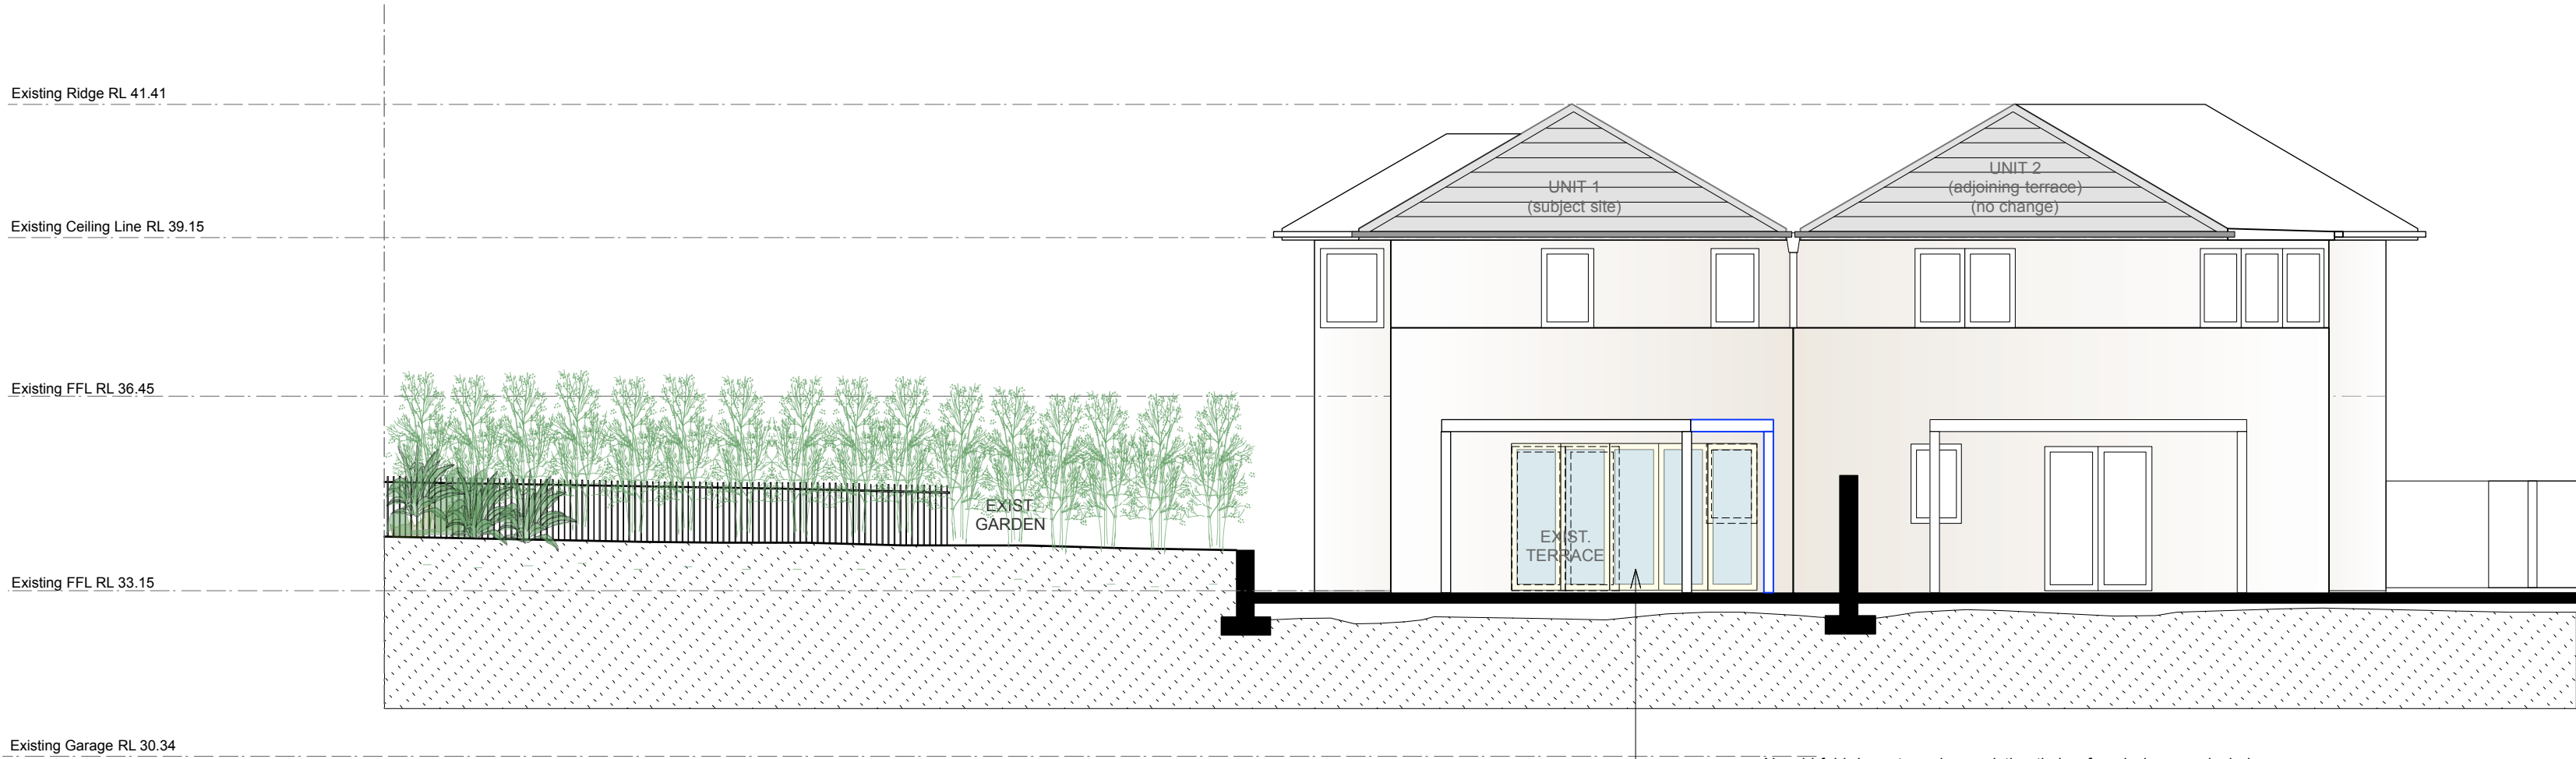

02 SOUTH WEST ELEVATION

A: Development Application 10.12.18

AMENDMENTS

edaa
INTERIORS / EXTERIORS

PO BOX 947
Manly NSW 1565
Sydney Australia

tel 02 9976 2118
info@edaa.com.au
abn 76 291 883 462

PROJECT **PLATT RESIDENCE**

Unit 1, 6 College Street Manly
Lot 1, SP67855


PROJECT NO. 201805

DRAWING **ELEVATIONS**


EAST / WEST

DATE 15.11.18 DRAWN SE SCALE 1:100 DRAWING NO. **DA.06**

DO NOT SCALE OFF THIS DRAWING. Use figured dimensions only. Verify all dimensions on site. Any discrepancies shall be brought to the attention of the author.

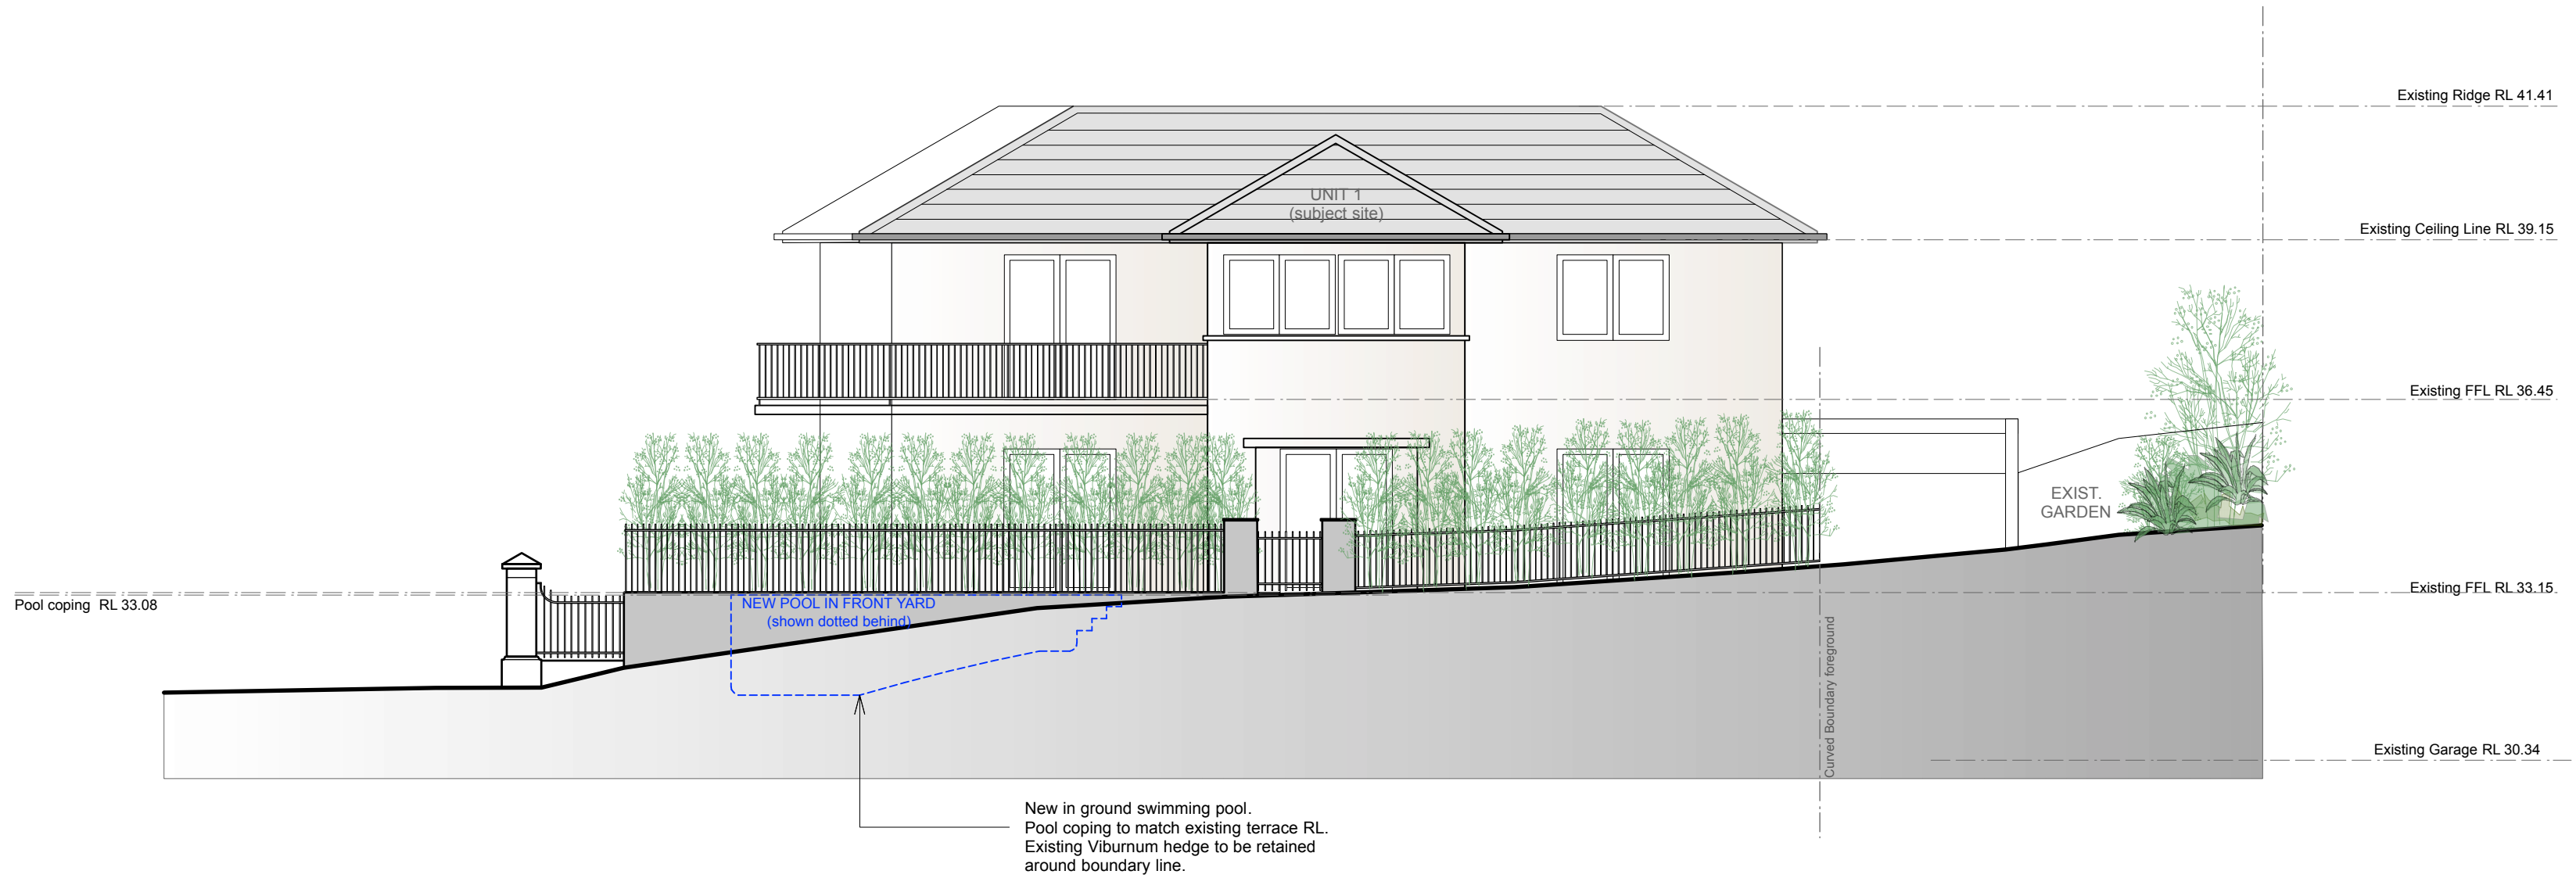

01 NORTH WEST ELEVATION - View from College Street

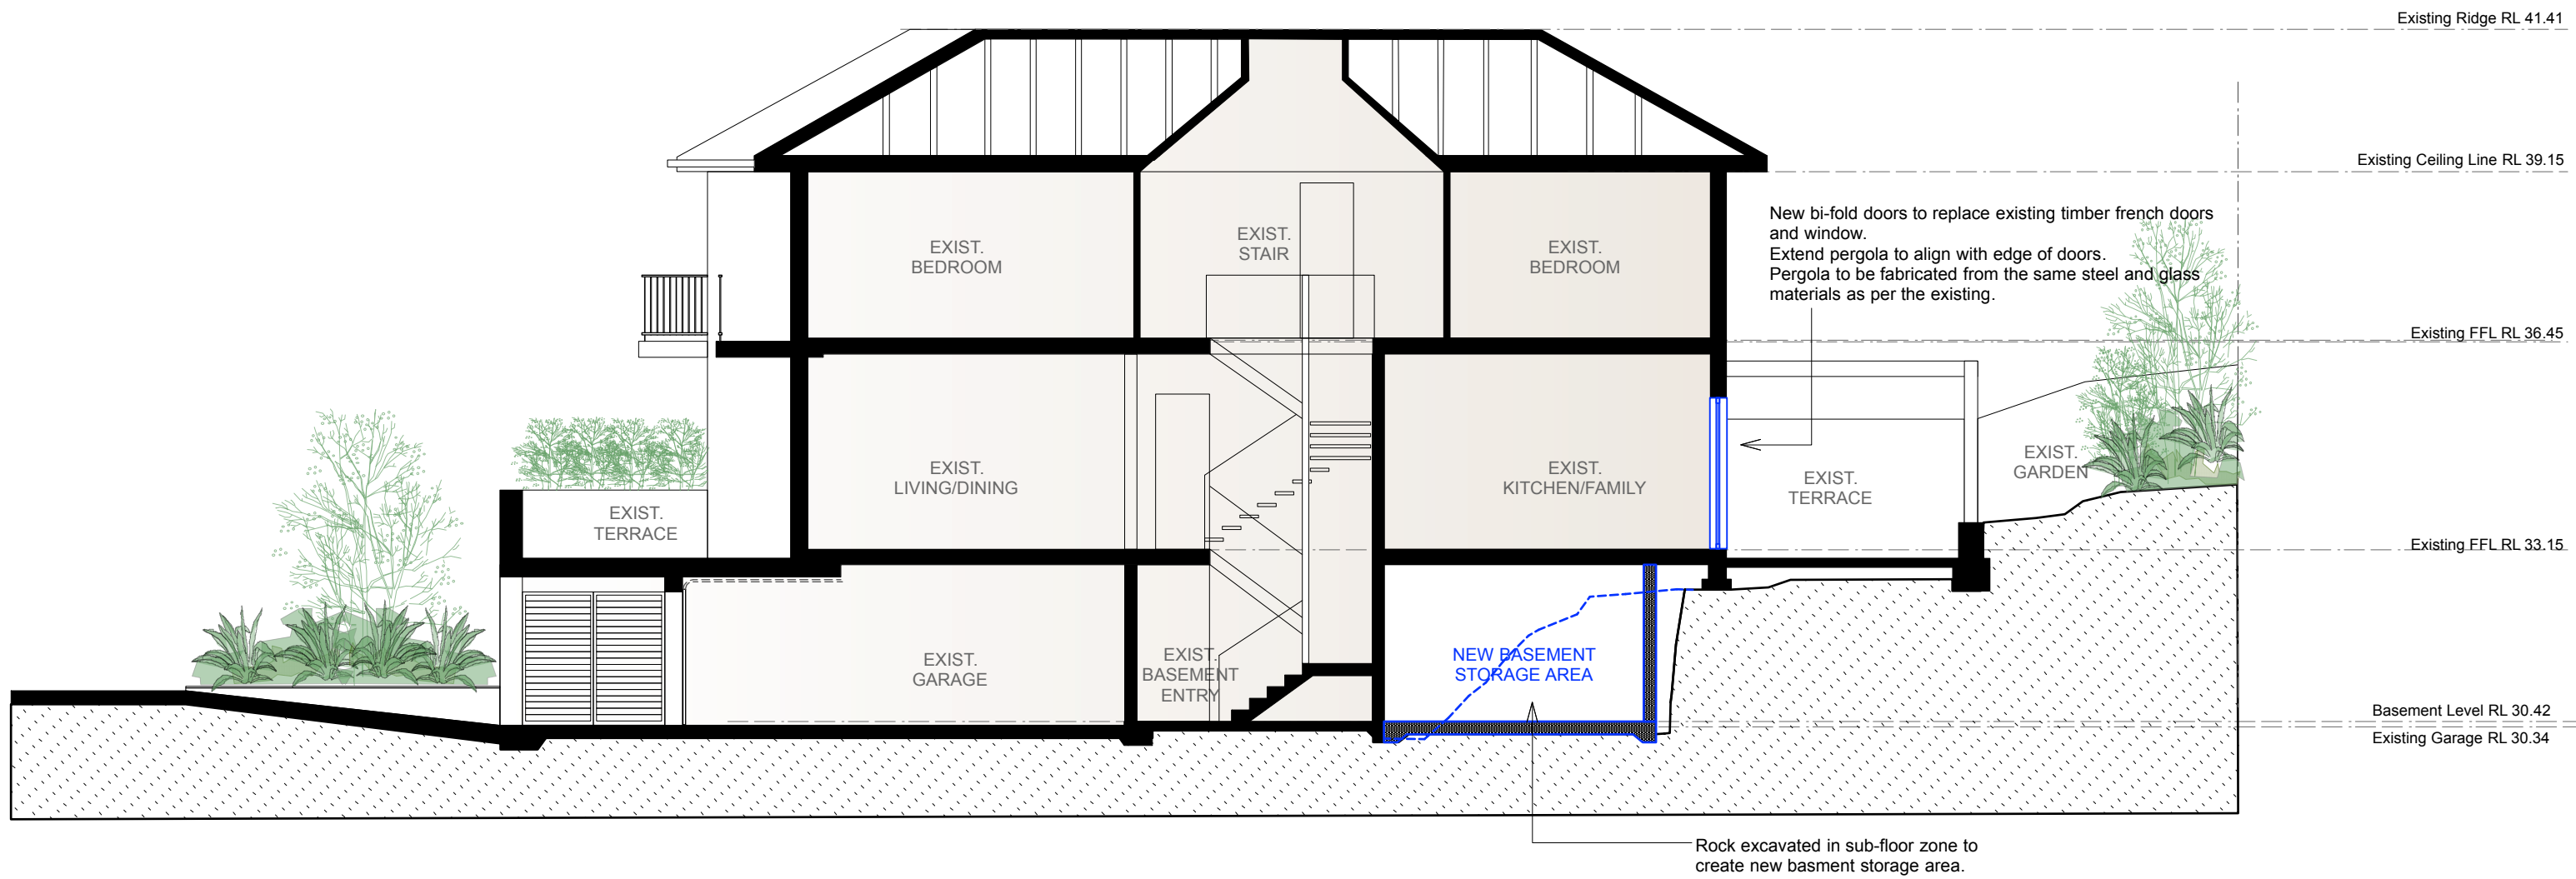

02 LONG SECTION

A: Development Application 10.12.18

AMENDMENTS

edaa
INTERIORS / EXTERIORS

PO BOX 947
Manly NSW 1565
Sydney Australia
tel 02 9976 2118
info@edaa.com.au
abn 76 291 883 462

PROJECT **PLATT RESIDENCE**
Unit 1, 6 College Street Manly
Lot 1, SP67855
PROJECT NO. 201805
DRAWING **ELEVATION NORTH**
LONG SECTION

DATE 15.11.18 DRAWN SE SCALE 1:100 DRAWING NO. **DA.07**

DO NOT SCALE OFF THIS DRAWING. Use figured dimensions only. Verify all dimensions on site. Any discrepancies shall be brought to the attention of the author.