


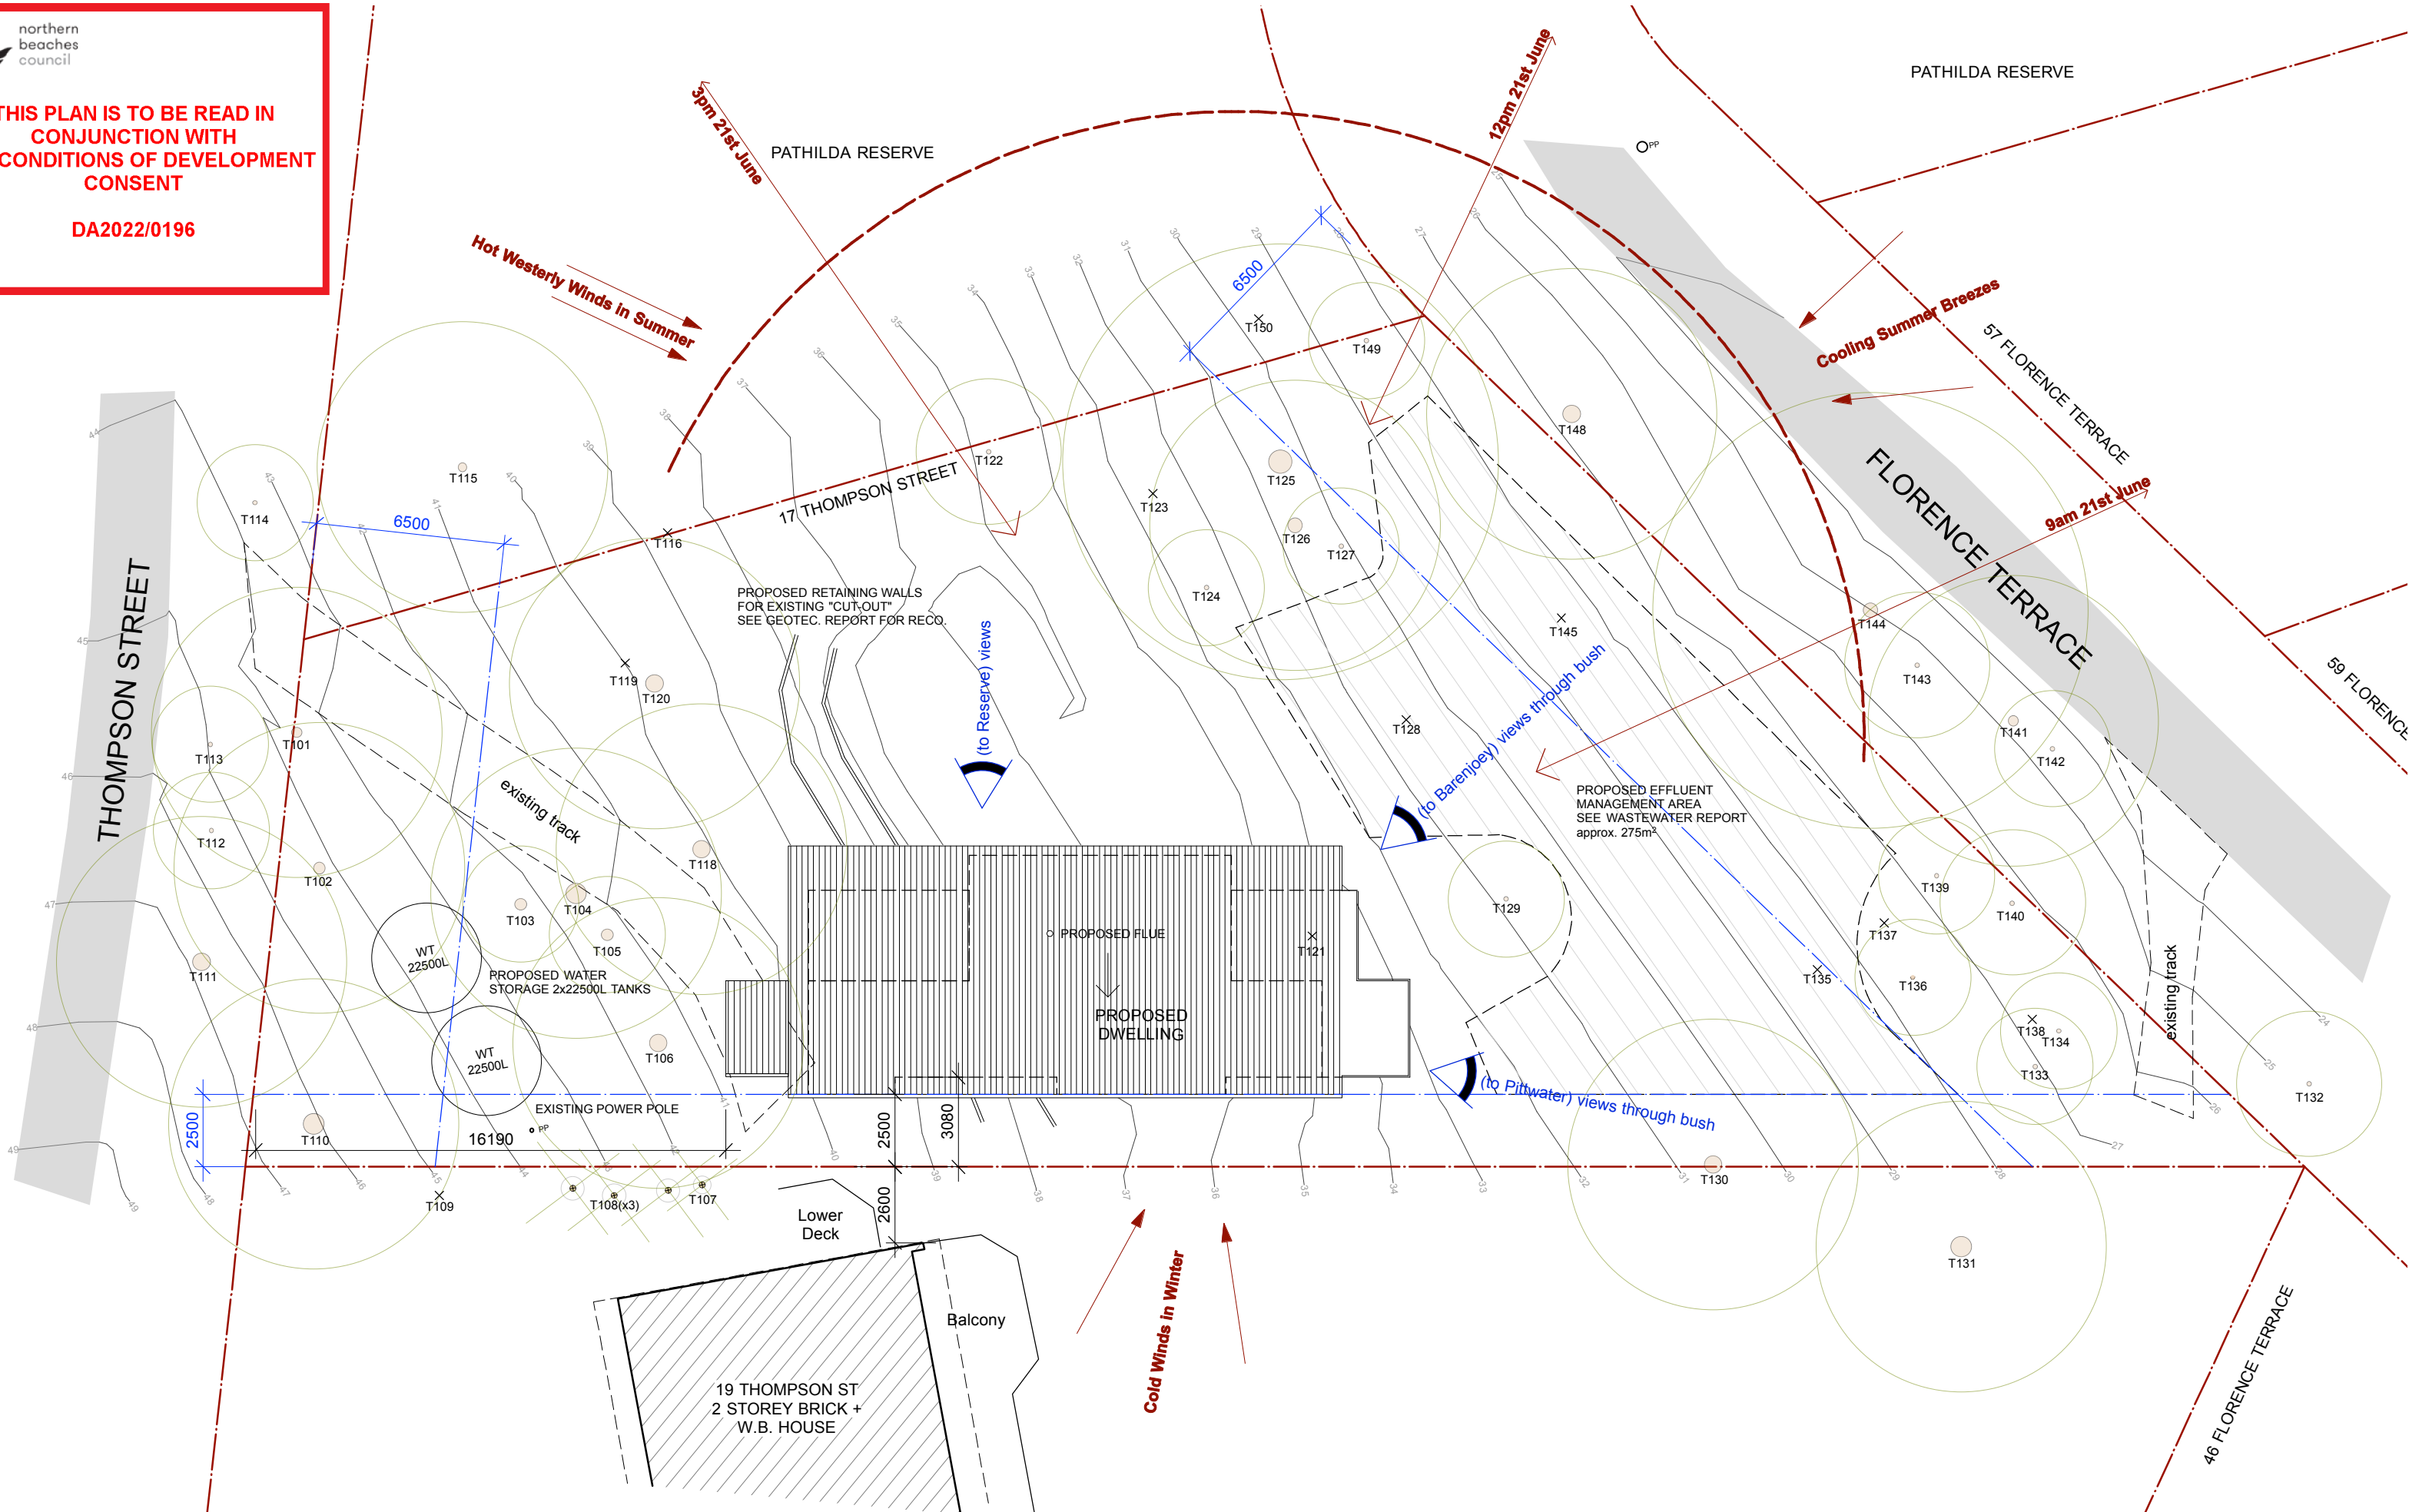

northern
beaches
council

THIS PLAN IS TO BE READ IN
CONJUNCTION WITH
THE CONDITIONS OF DEVELOPMENT
CONSENT

DA2022/0196



DESIGN  JAMES T McHUGH PO Box 293 Church Point NSW 2106 M 0439404650 E McHughdesign@outlook.com	REVISION	REVISION	PROJECT ADDRESS	DRAWING TITLE	CONTRACTORS NOTE	2001		
	DA 05.02.22 Issue for DA DA.1 03.05.22 Remove Studio. w-water size	FOR DA 						






DESIGN by WAVES JAMES T McHUGH PO Box 293 Church Point NSW 2106 M 0439404650 E McHughdesign@outlook.com	REVISION	REVISION	PROJECT ADDRESS	DRAWING TITLE	CONTRACTORS NOTE	2001		 DWG NO: 11 REVISION: DA.1
	DA 05.02.22 Issue for DA	FOR DA	17 THOMPSON ST SCOTLAND ISLAND 2105	LOWER FLOOR PLAN	Do not scale from drawing. Use marked dimensions. The Contractor shall check all figured dimensions on site before commencement of work. To be read in conjunction with all other Consultant's drawings The Designer is to be notified immediately of any discrepancies. Copyright on this drawing retained by the Designer. Prior to any earth works, Contractor is to contact any authorities necessary including but not limited to DIAL BEFORE YOU DIG	SCALE:	1:200 @ A3	
	DA.1 03.05.22 Remove Studio. w-water size					DRAWN BY:	JMc	
						THIS ISSUE:	03.05.22	
			CLIENT			FIRST ISSUE:	02.08.21	
		NOT FOR CONSTRUCTION	MADDY					

 northern
beaches
council

**THIS PLAN IS TO BE READ IN
CONJUNCTION WITH
THE CONDITIONS OF DEVELOPMENT
CONSENT**

DA2022/0196

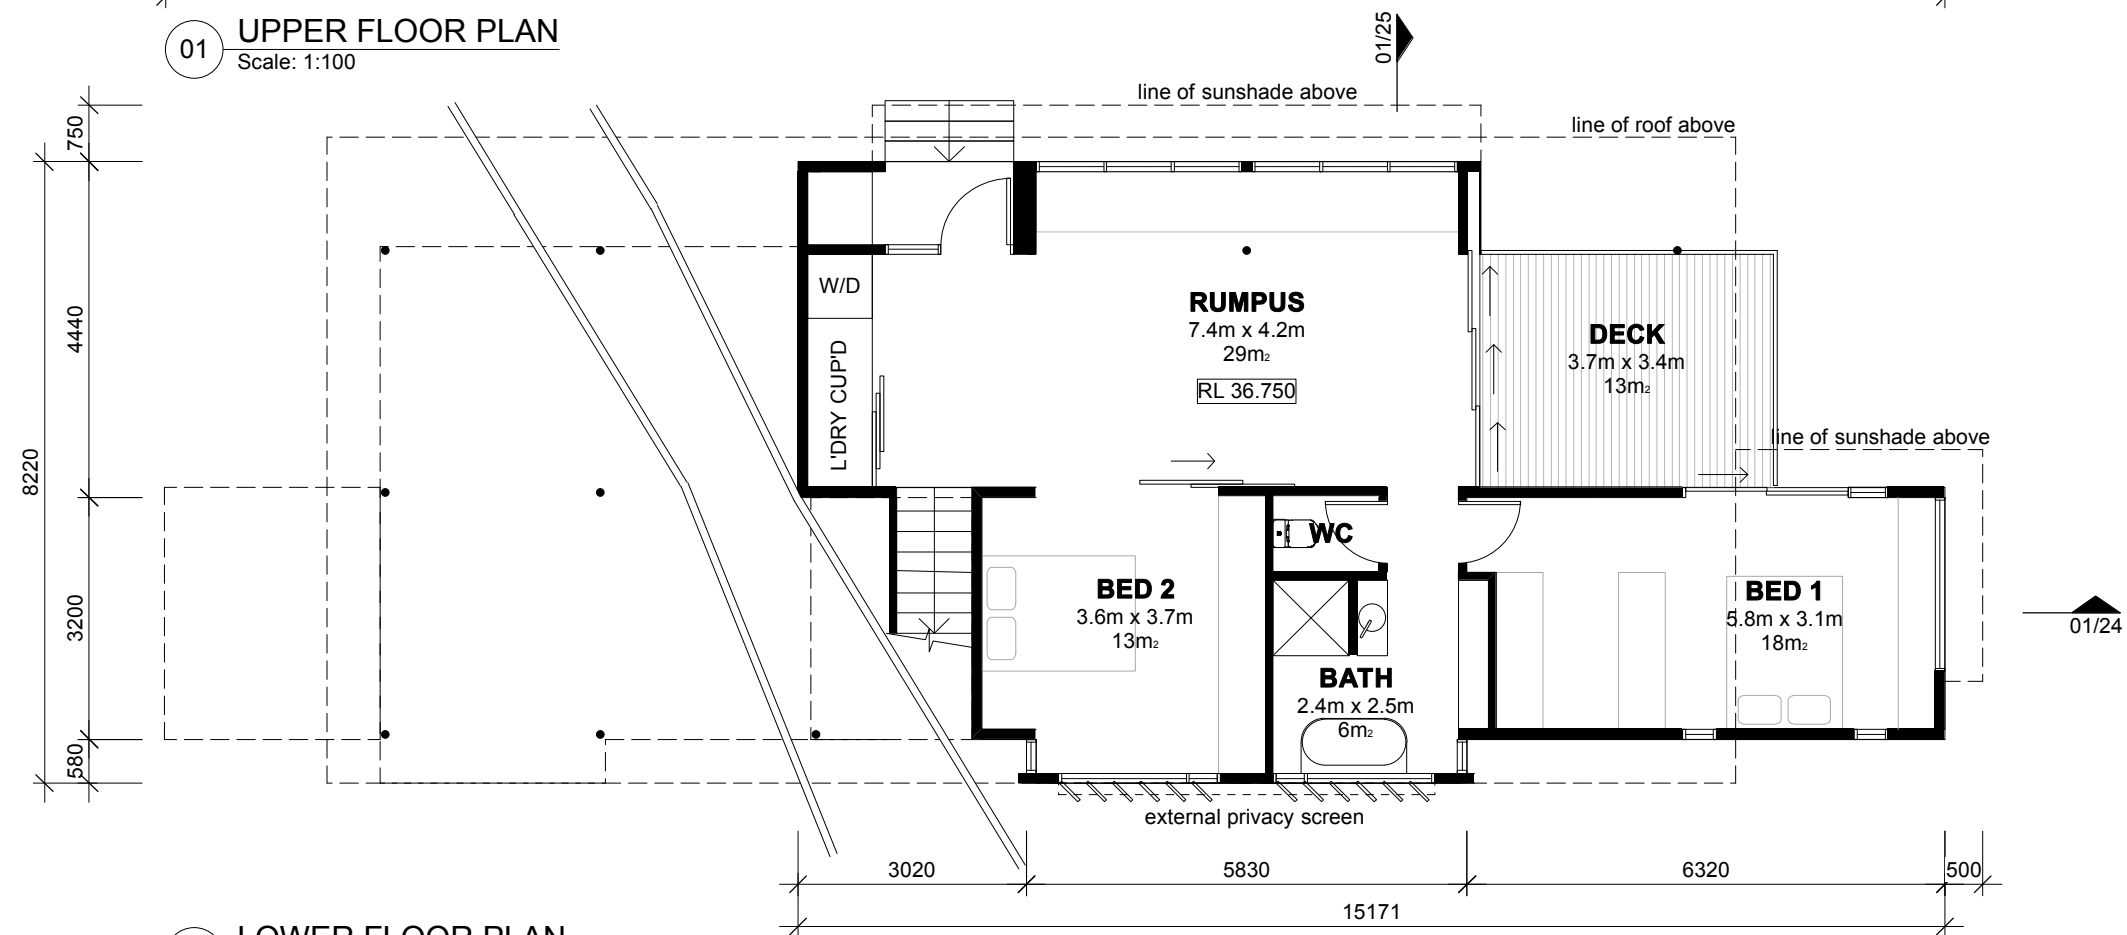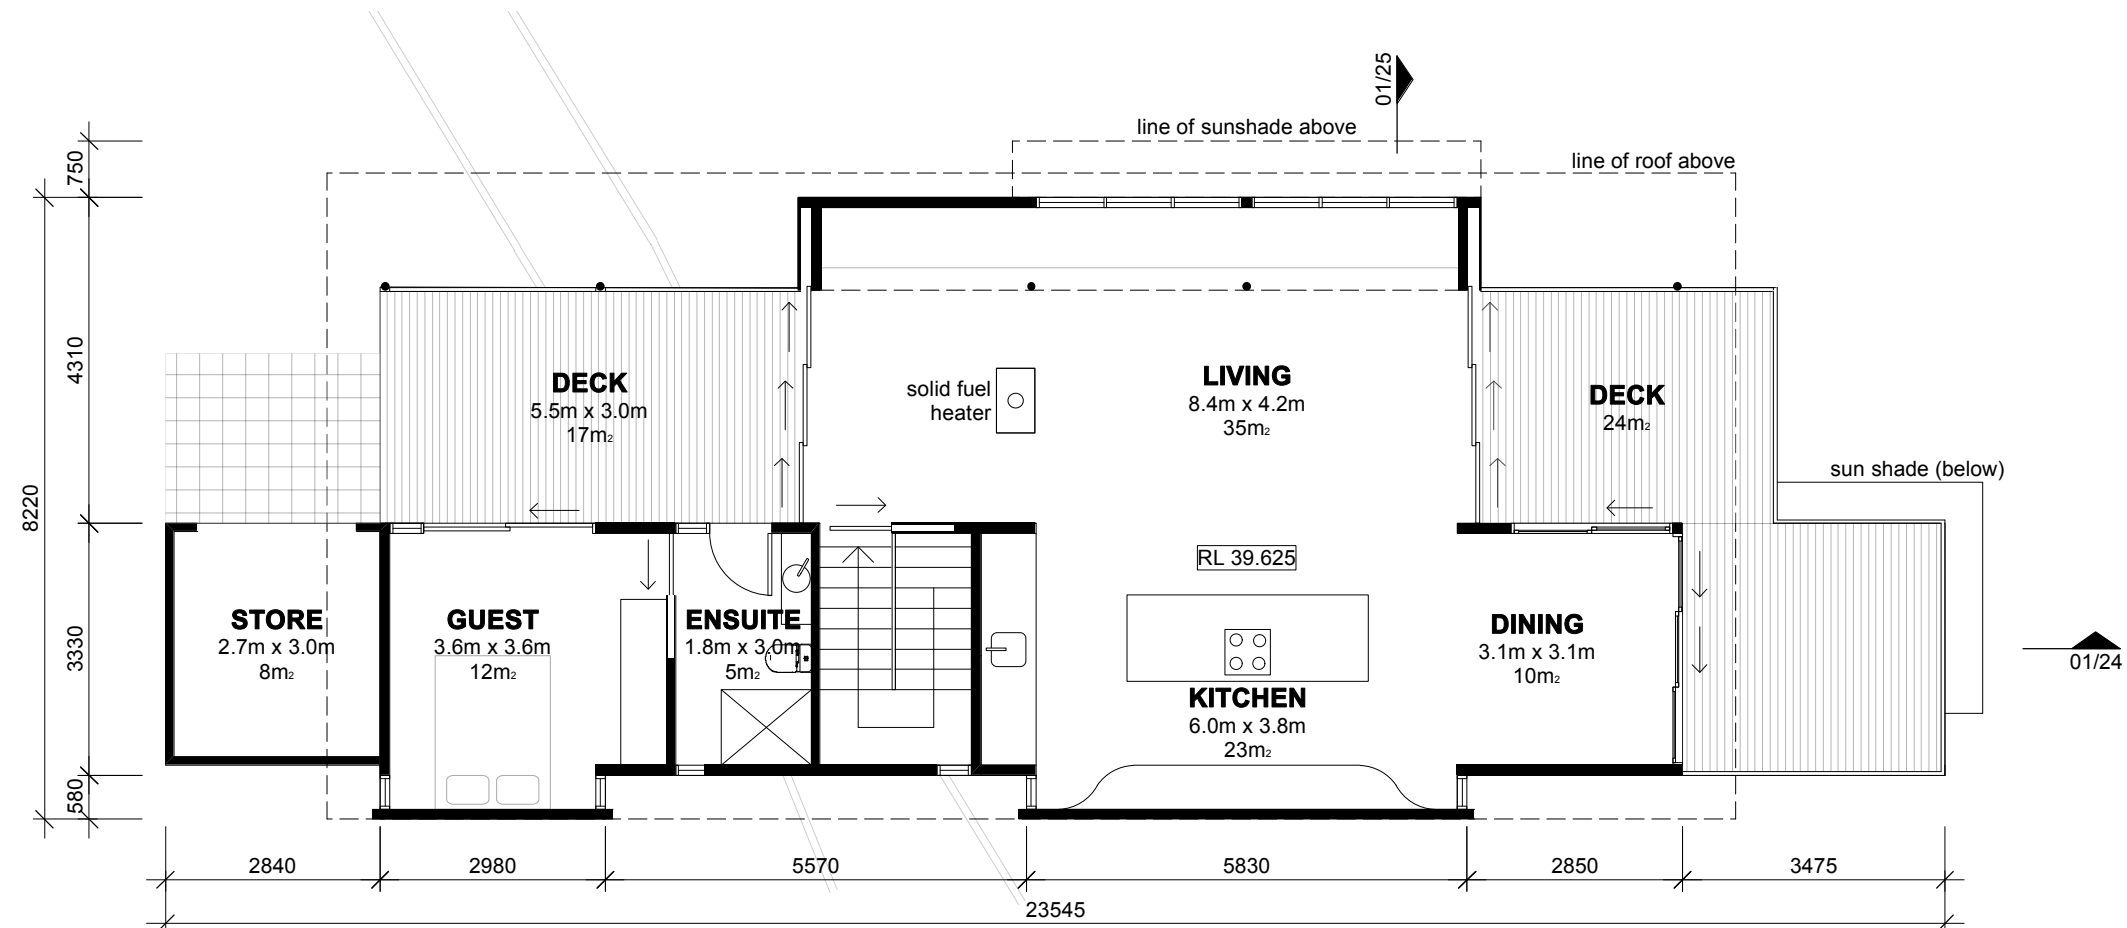


 DESIGN by WAVES JAMES T McHUGH PO Box 293 Church Point NSW 2106 M 0439404650 E McHughdesign@outlook.com	REVISION		PROJECT ADDRESS 17 THOMPSON ST SCOTLAND ISLAND 2105	DRAWING TITLE FLOOR PLANS	CONTRACTORS NOTE Do not scale from drawing. Use marked dimensions. The Contractor shall check all figured dimensions on site before commencement of work. To be read in conjunction with all other Consultant's drawings The Designer is to be notified immediately of any discrepancies. Copyright on this drawing retained by the Designer. Prior to any earth works, Contractor is to contact any authorities necessary including but not limited to DIAL BEFORE YOU DIG	2001		 DWG NO: 12 REVISION: DA.1
	DA 05.02.22	Issue for DA				SCALE:	1:100 @ A3	
	DA.1 26.05.22	Remove Studio				DRAWN BY:	JMc	
						THIS ISSUE:	26.05.22	
						FIRST ISSUE:	05.02.22	
FOR DA NOT FOR CONSTRUCTION			CLIENT MADDY					

 northern
beaches
council

**THIS PLAN IS TO BE READ IN
CONJUNCTION WITH
THE CONDITIONS OF DEVELOPMENT
CONSENT**

DA2022/0196

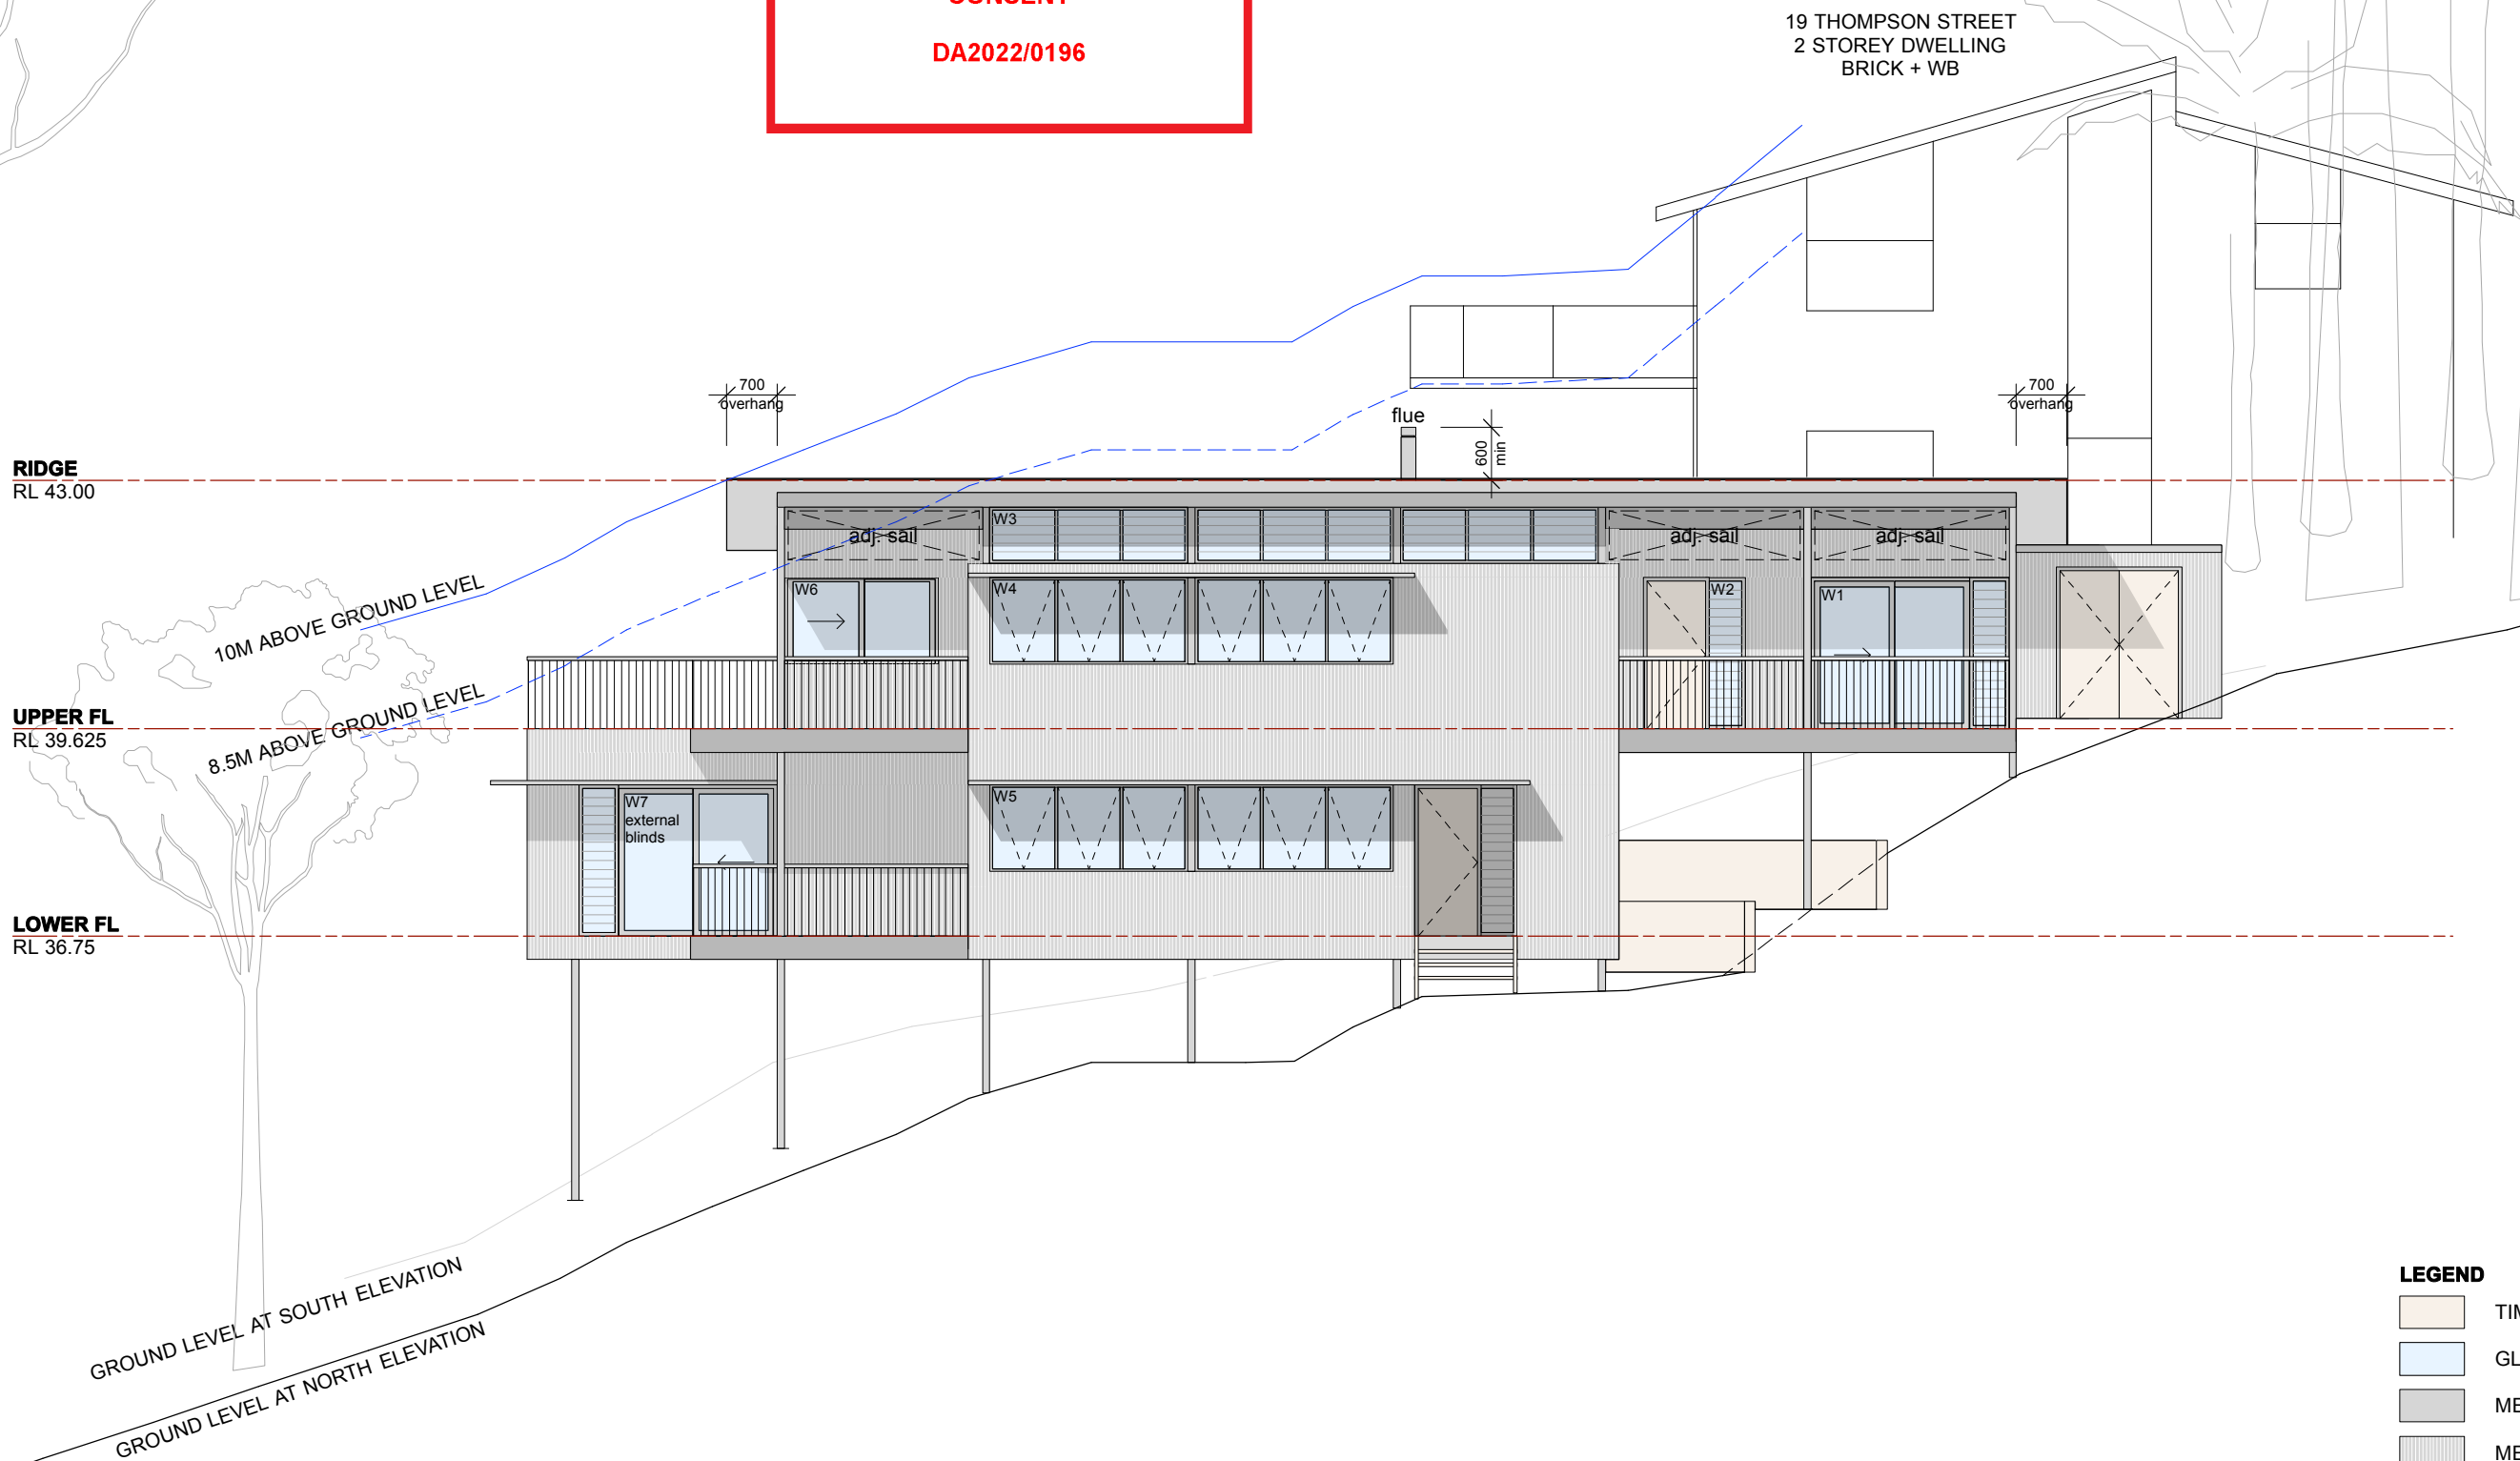

- LEGEND**
- TIMBER
 - GLAZING
 - METAL
 - METAL SHEET
 - FC SHEET

DESIGN by WAVES

JAMES T McHUGH
PO Box 293
Church Point NSW 2106
M 0439404650 E McHughdesign@outlook.com

REVISION
DA 05.02.22 Issue for DA

REVISION

FOR DA

NOT FOR CONSTRUCTION

PROJECT ADDRESS
17 THOMPSON ST
SCOTLAND ISLAND 2105

CLIENT
MADDY


DRAWING TITLE
NORTH ELEVATION


CONTRACTORS NOTE

Do not scale from drawing. Use marked dimensions.
The Contractor shall check all figured dimensions on site before commencement of work.

To be read in conjunction with all other Consultant's drawings
The Designer is to be notified immediately of any discrepancies.
Copyright on this drawing retained by the Designer.


Prior to any earth works, Contractor is to contact any authorities necessary including but not limited to **DIAL BEFORE YOU DIG**

 2001		
SCALE:	1:100 @ A3	
DRAWN BY:	JMc	
THIS ISSUE:	05.02.22	
FIRST ISSUE:	02.08.21	REVISION: DA

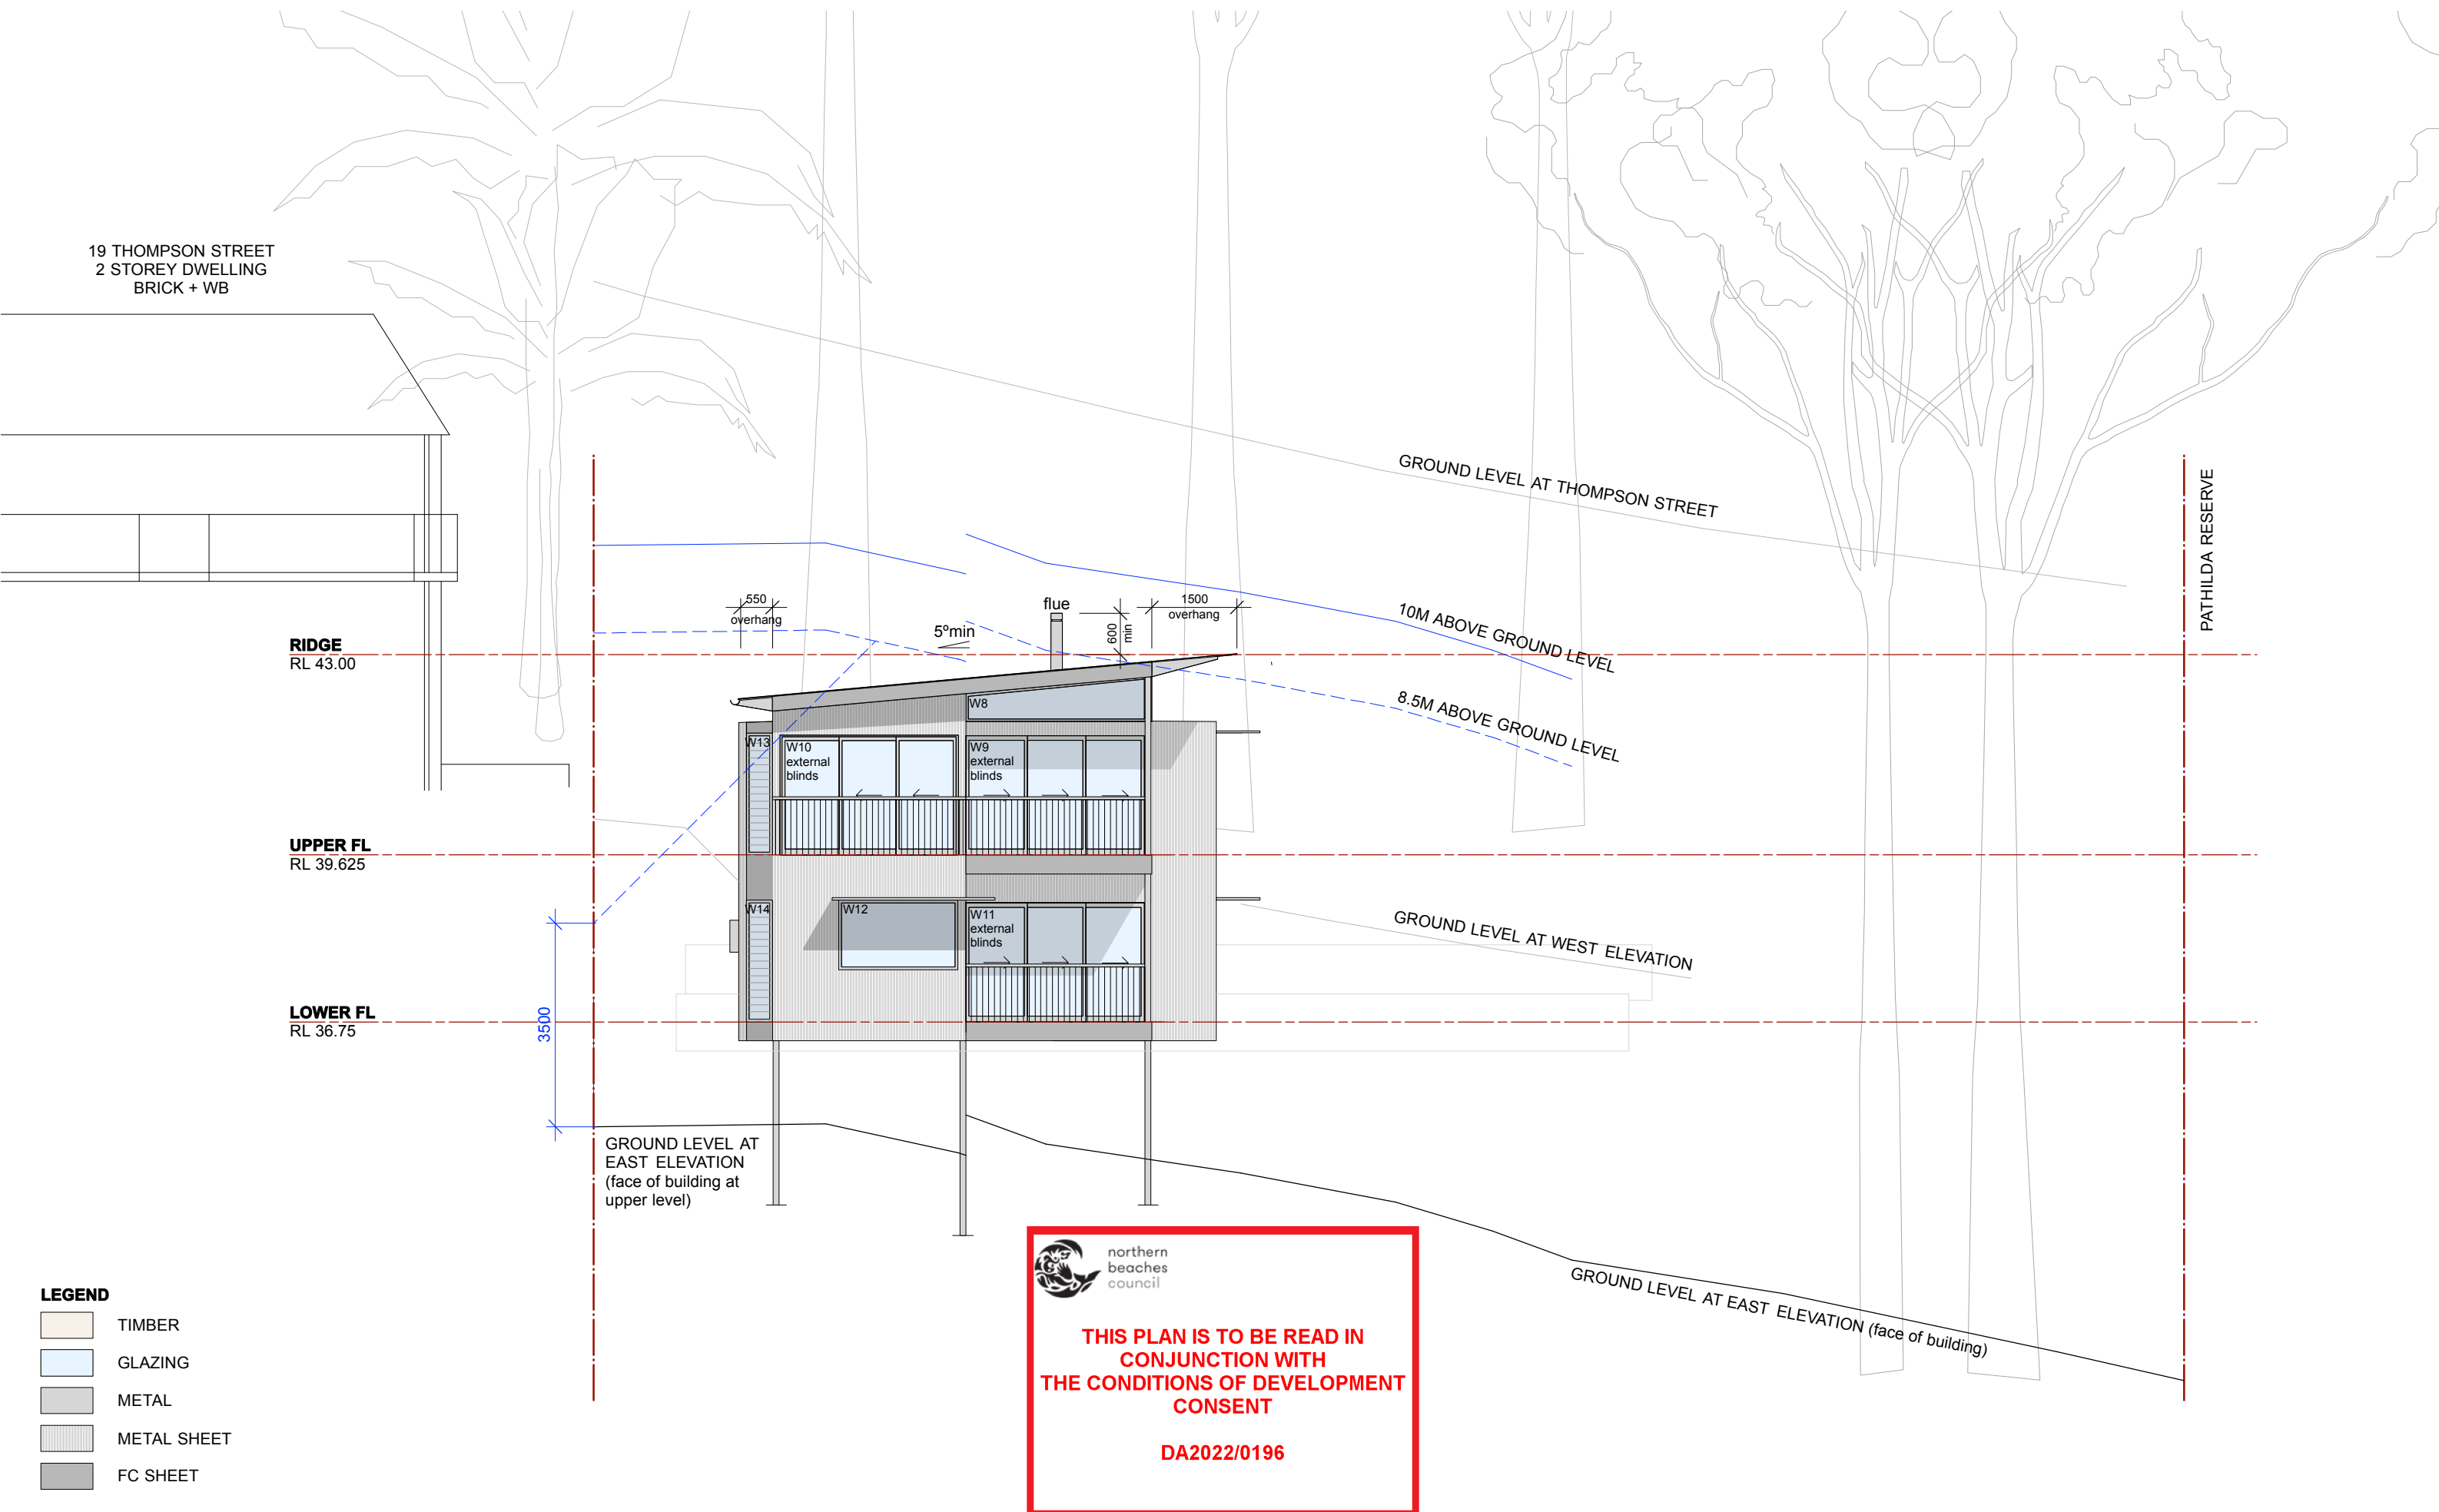

- LEGEND**
- TIMBER
 - GLAZING
 - METAL
 - METAL SHEET
 - FC SHEET

DESIGNby WAVES JAMES T McHUGH PO Box 293 Church Point NSW 2106 M 0439404650 E McHughdesign@outlook.com	REVISION		REVISION	PROJECT ADDRESS	DRAWING TITLE	CONTRACTORS NOTE	2001		DWG NO: 21 REVISION: DA
	DA 05.02.22 Issue for DA		FOR DA NOT FOR CONSTRUCTION	17 THOMPSON ST SCOTLAND ISLAND 2105	EAST ELEVATION	Do not scale from drawing. Use marked dimensions. The Contractor shall check all figured dimensions on site before commencement of work. To be read in conjunction with all other Consultant's drawings The Designer is to be notified immediately of any discrepancies. Copyright on this drawing retained by the Designer. Prior to any earth works, Contractor is to contact any authorities necessary including but not limited to DIAL BEFORE YOU DIG	SCALE:	1:100 @ A3	
				CLIENT			DRAWN BY:	JMc	
				MADDY			THIS ISSUE:	05.02.22	
							FIRST ISSUE:	02.08.21	

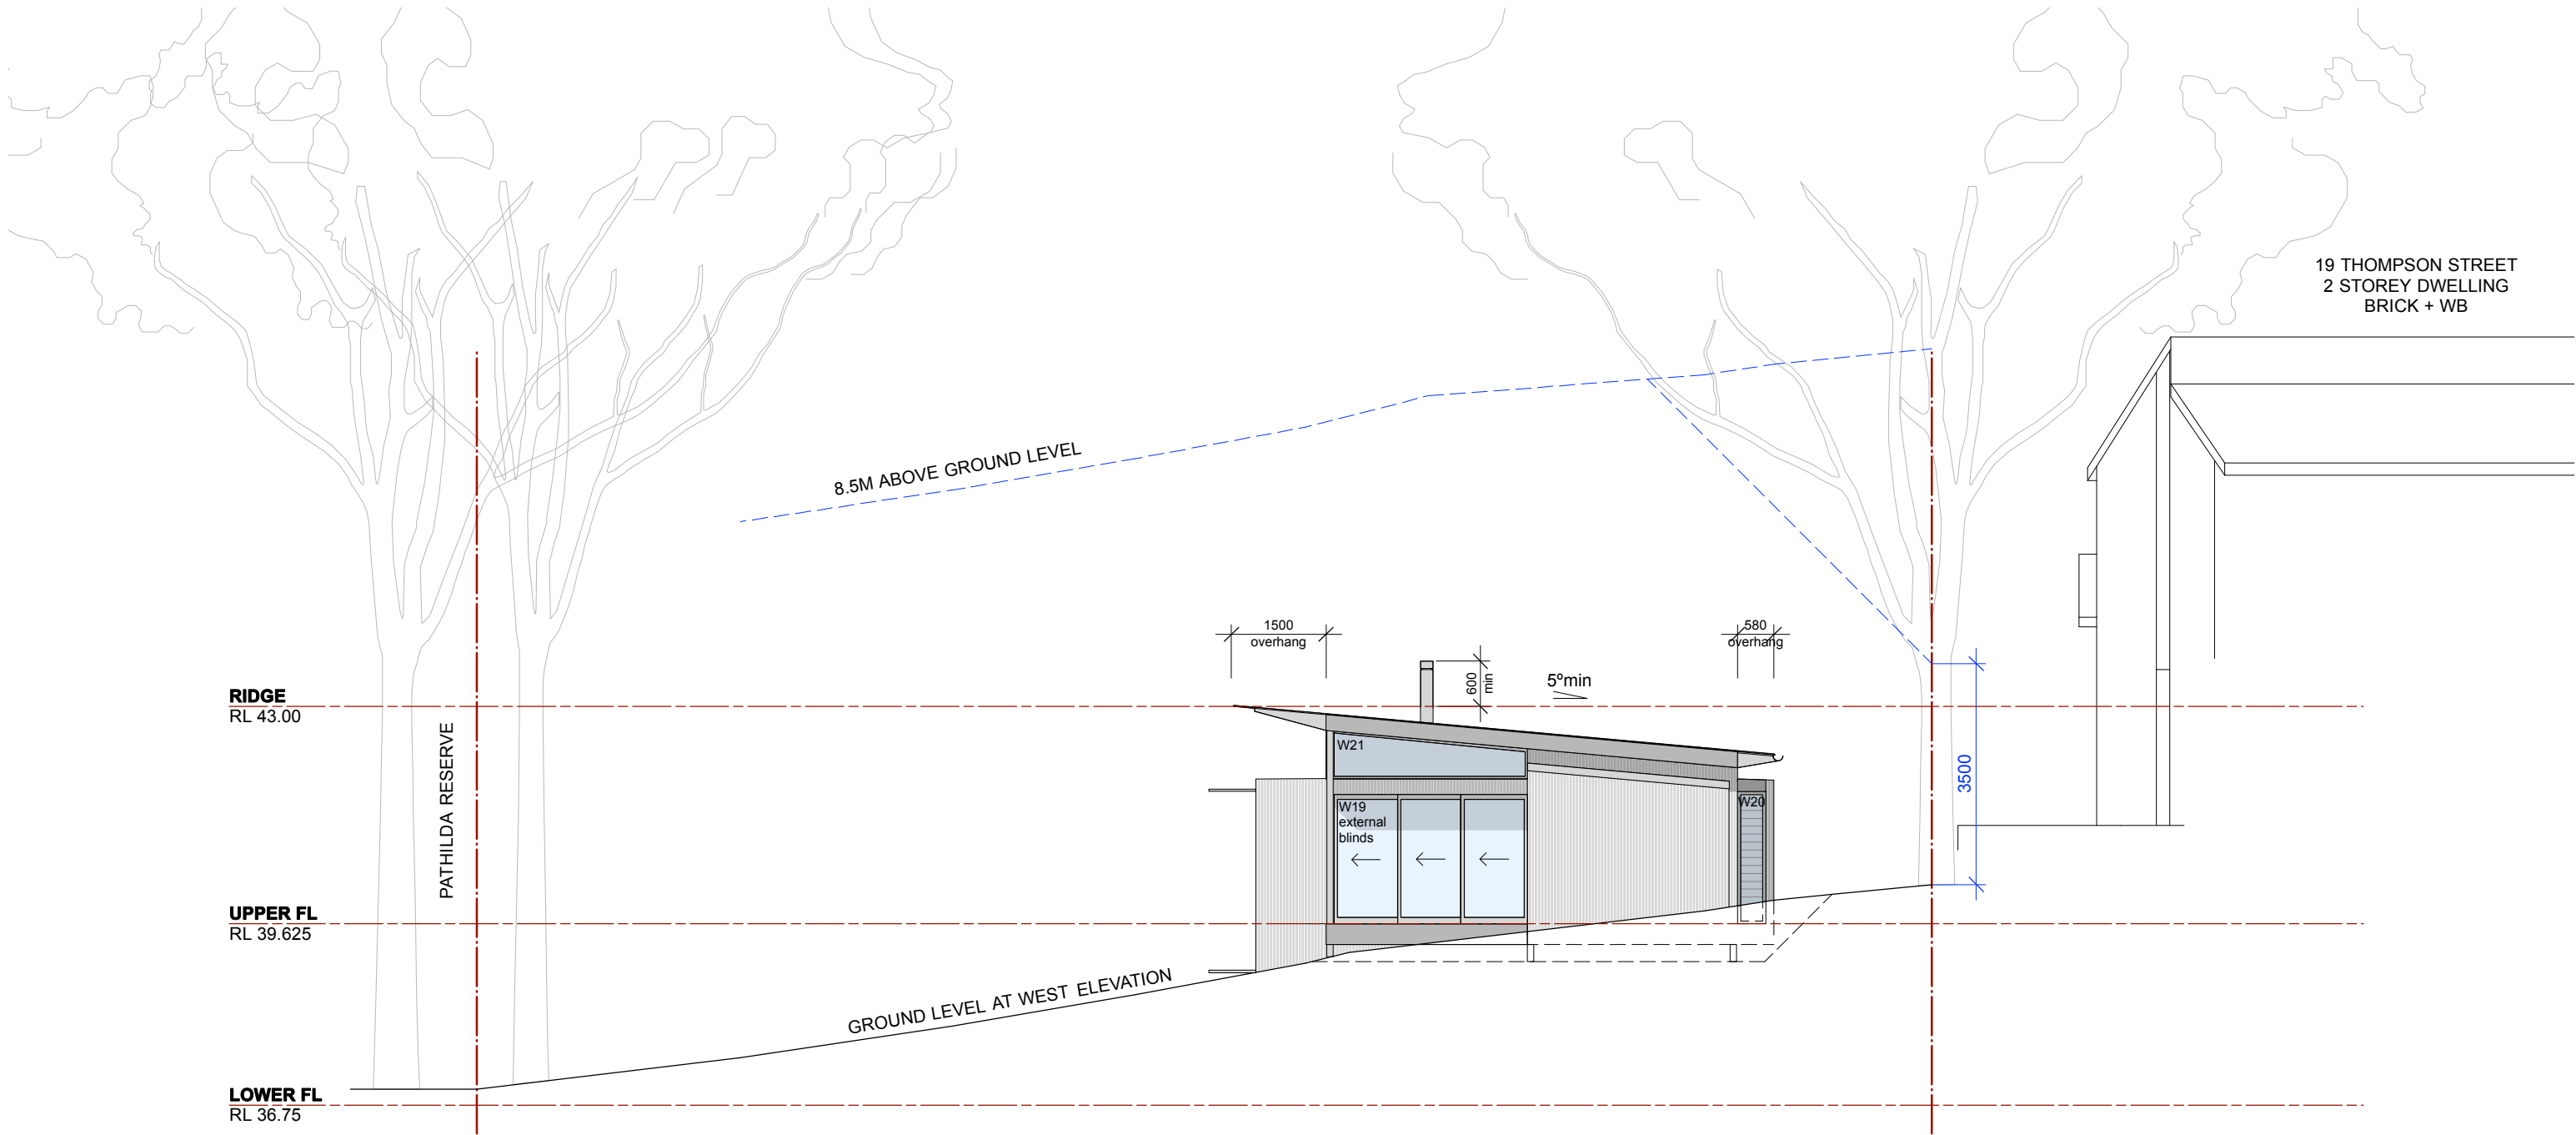

LEGEND

- TIMBER
- GLAZING
- METAL
- METAL SHEET
- FC SHEET

 northern beaches council

THIS PLAN IS TO BE READ IN CONJUNCTION WITH THE CONDITIONS OF DEVELOPMENT CONSENT

DA2022/0196


DESIGN by WAVES JAMES T McHUGH PO Box 293 Church Point NSW 2106 M 0439404650 E McHughdesign@outlook.com	REVISION	REVISION	PROJECT ADDRESS	DRAWING TITLE	CONTRACTORS NOTE Do not scale from drawing. Use marked dimensions. The Contractor shall check all figured dimensions on site before commencement of work. To be read in conjunction with all other Consultant's drawings. The Designer is to be notified immediately of any discrepancies. Copyright on this drawing retained by the Designer. Prior to any earth works, Contractor is to contact any authorities necessary including but not limited to DIAL BEFORE YOU DIG	2001 SCALE: 1:100 @ A3 DRAWN BY: JMc THIS ISSUE: 05.02.22 FIRST ISSUE: 02.08.21		DWG NO: 23 REVISION: DA
	DA 05.02.22 Issue for DA		17 THOMPSON ST SCOTLAND ISLAND 2105	WEST ELEVATION THOMPSON STREET				
		FOR DA	CLIENT					
		NOT FOR CONSTRUCTION	MADDY					




northern
beaches
council

THIS PLAN IS TO BE READ IN
CONJUNCTION WITH
THE CONDITIONS OF DEVELOPMENT
CONSENT

DA2022/0196

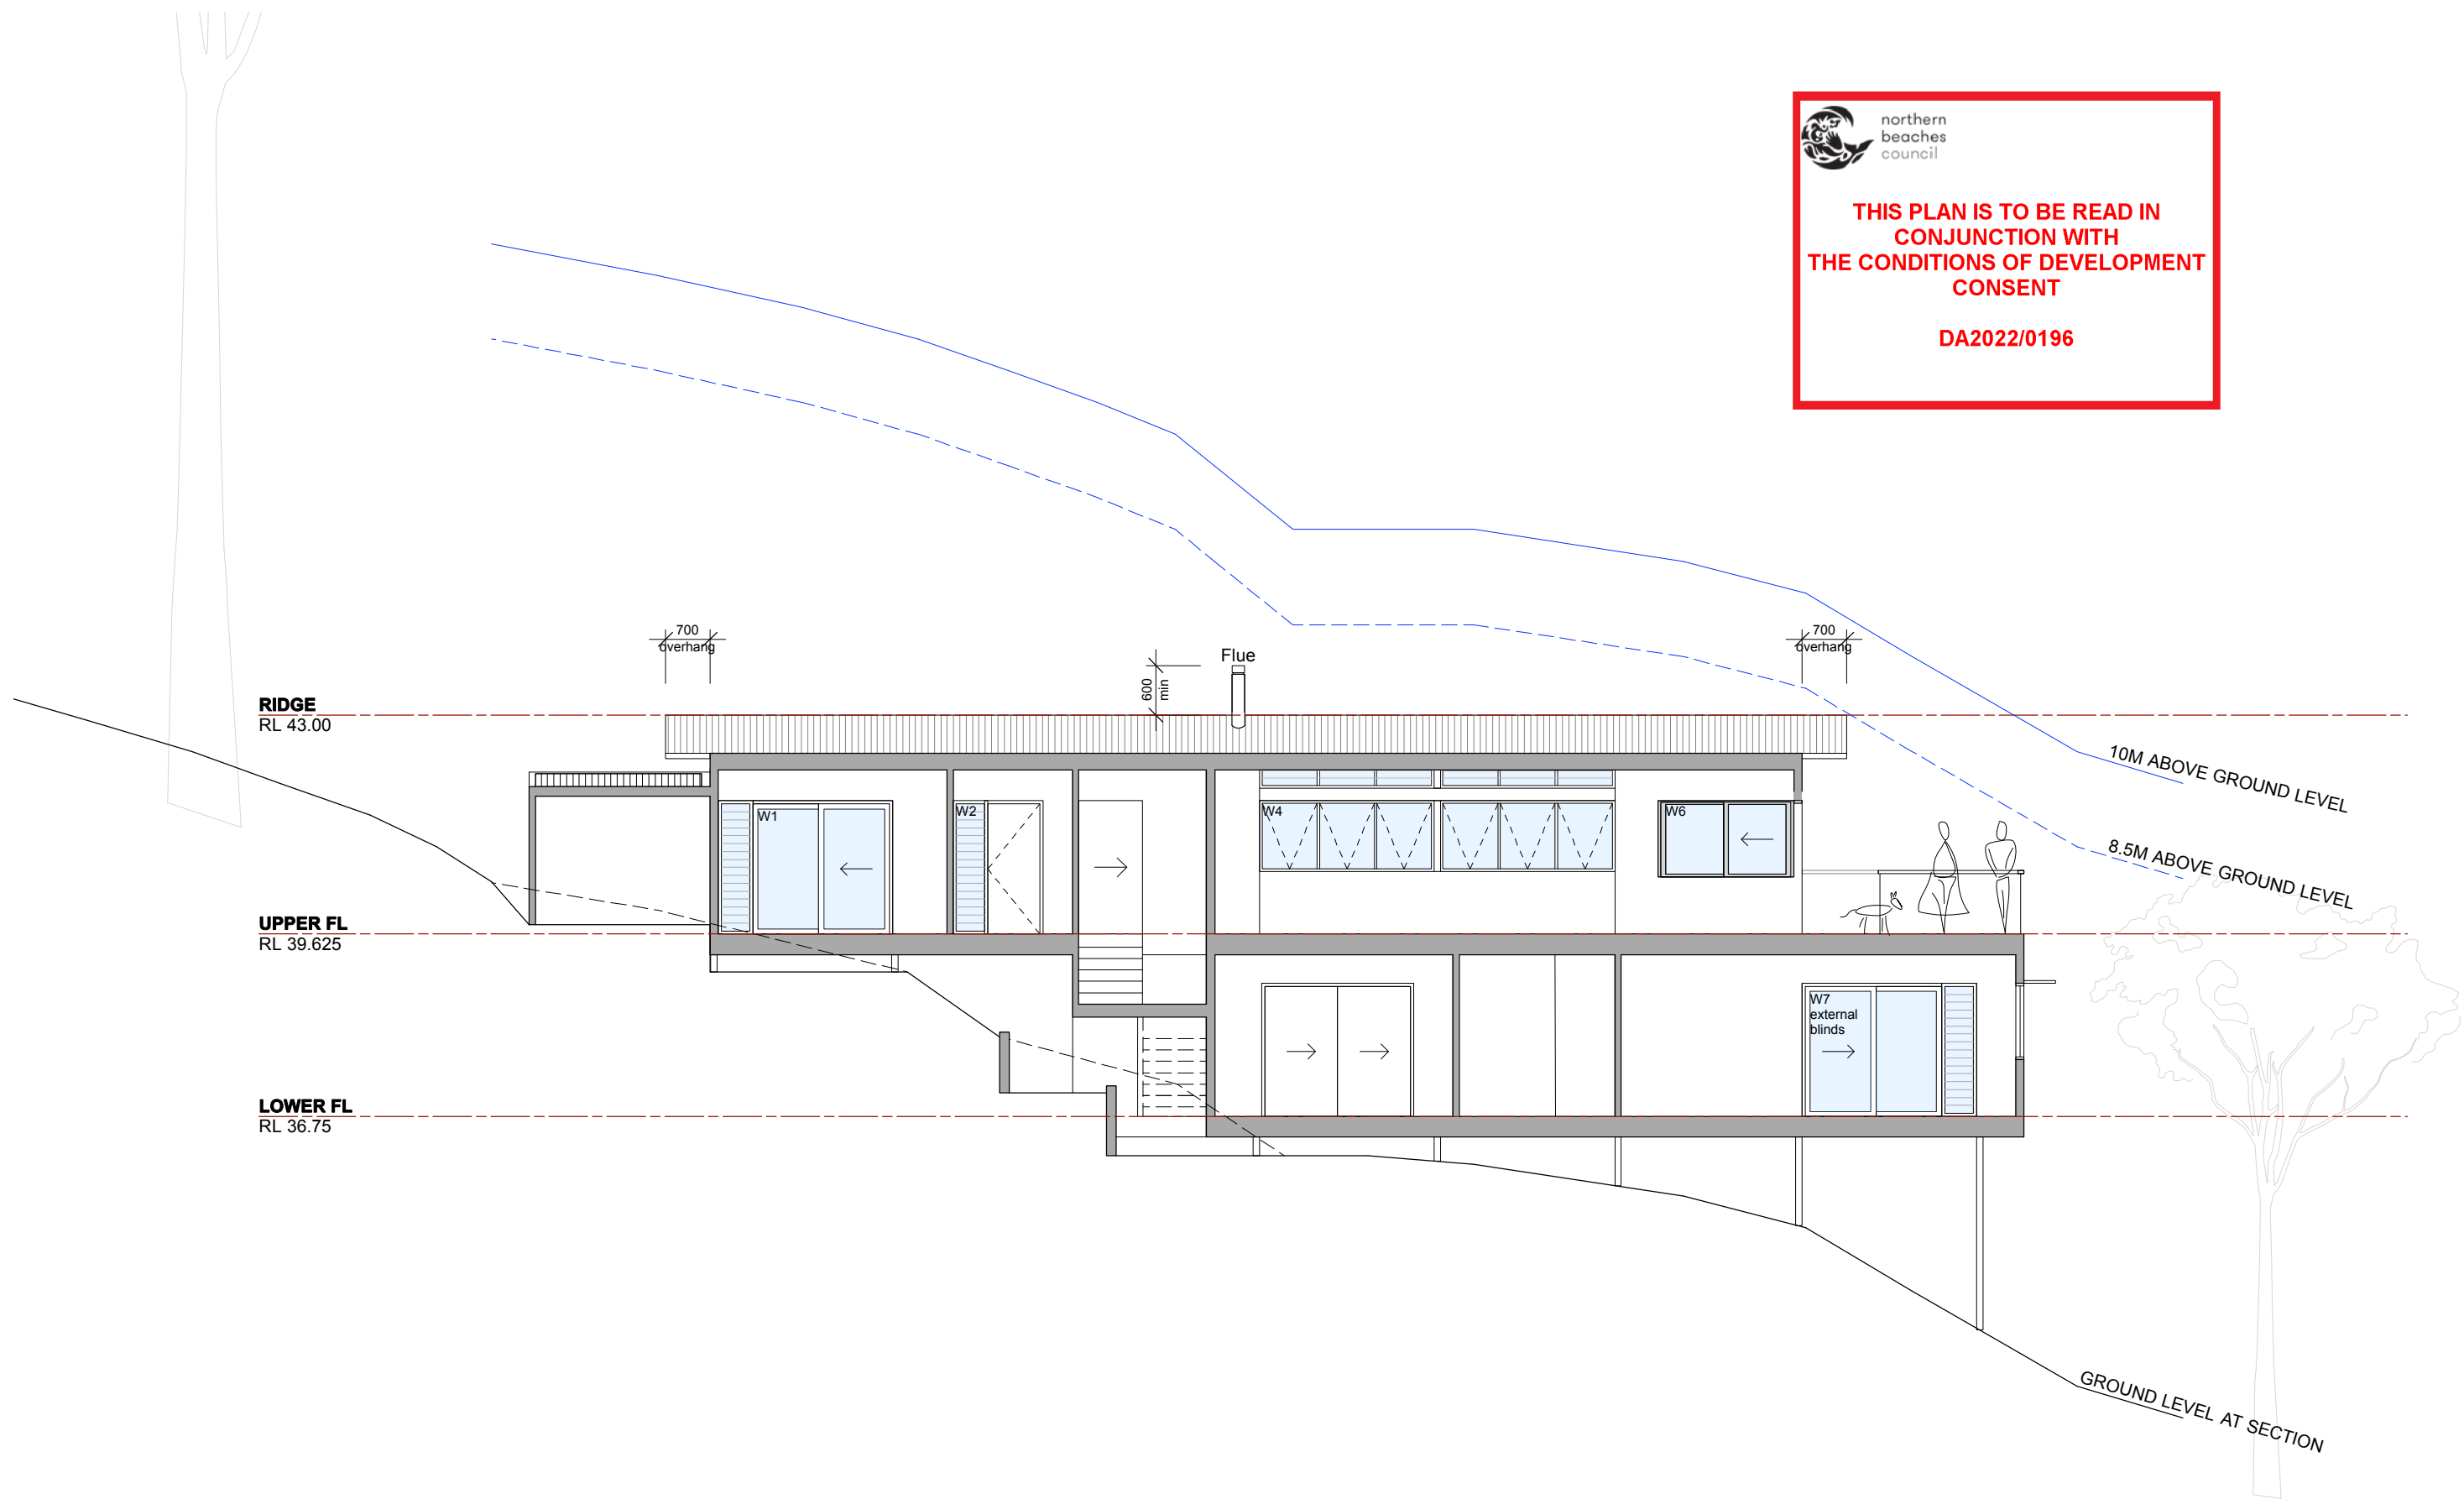

DESIGN by WAVES JAMES T McHUGH PO Box 293 Church Point NSW 2106 M 0439404650 E McHughdesign@outlook.com	REVISION	REVISION	PROJECT ADDRESS	DRAWING TITLE	CONTRACTORS NOTE	2001		DWG NO: 24 REVISION: DA
	DA 05.02.22 Issue for DA		17 THOMPSON ST SCOTLAND ISLAND 2105	LONG SECTION	Do not scale from drawing. Use marked dimensions. The Contractor shall check all figured dimensions on site before commencement of work. To be read in conjunction with all other Consultant's drawings The Designer is to be notified immediately of any discrepancies. Copyright on this drawing retained by the Designer. Prior to any earth works, Contractor is to contact any authorities necessary including but not limited to DIAL BEFORE YOU DIG	SCALE:	1:100 @ A3	
			CLIENT			DRAWN BY:	JMc	
			MADDY			THIS ISSUE:	05.02.22	
						FIRST ISSUE:	02.08.21	
		FOR DA NOT FOR CONSTRUCTION						

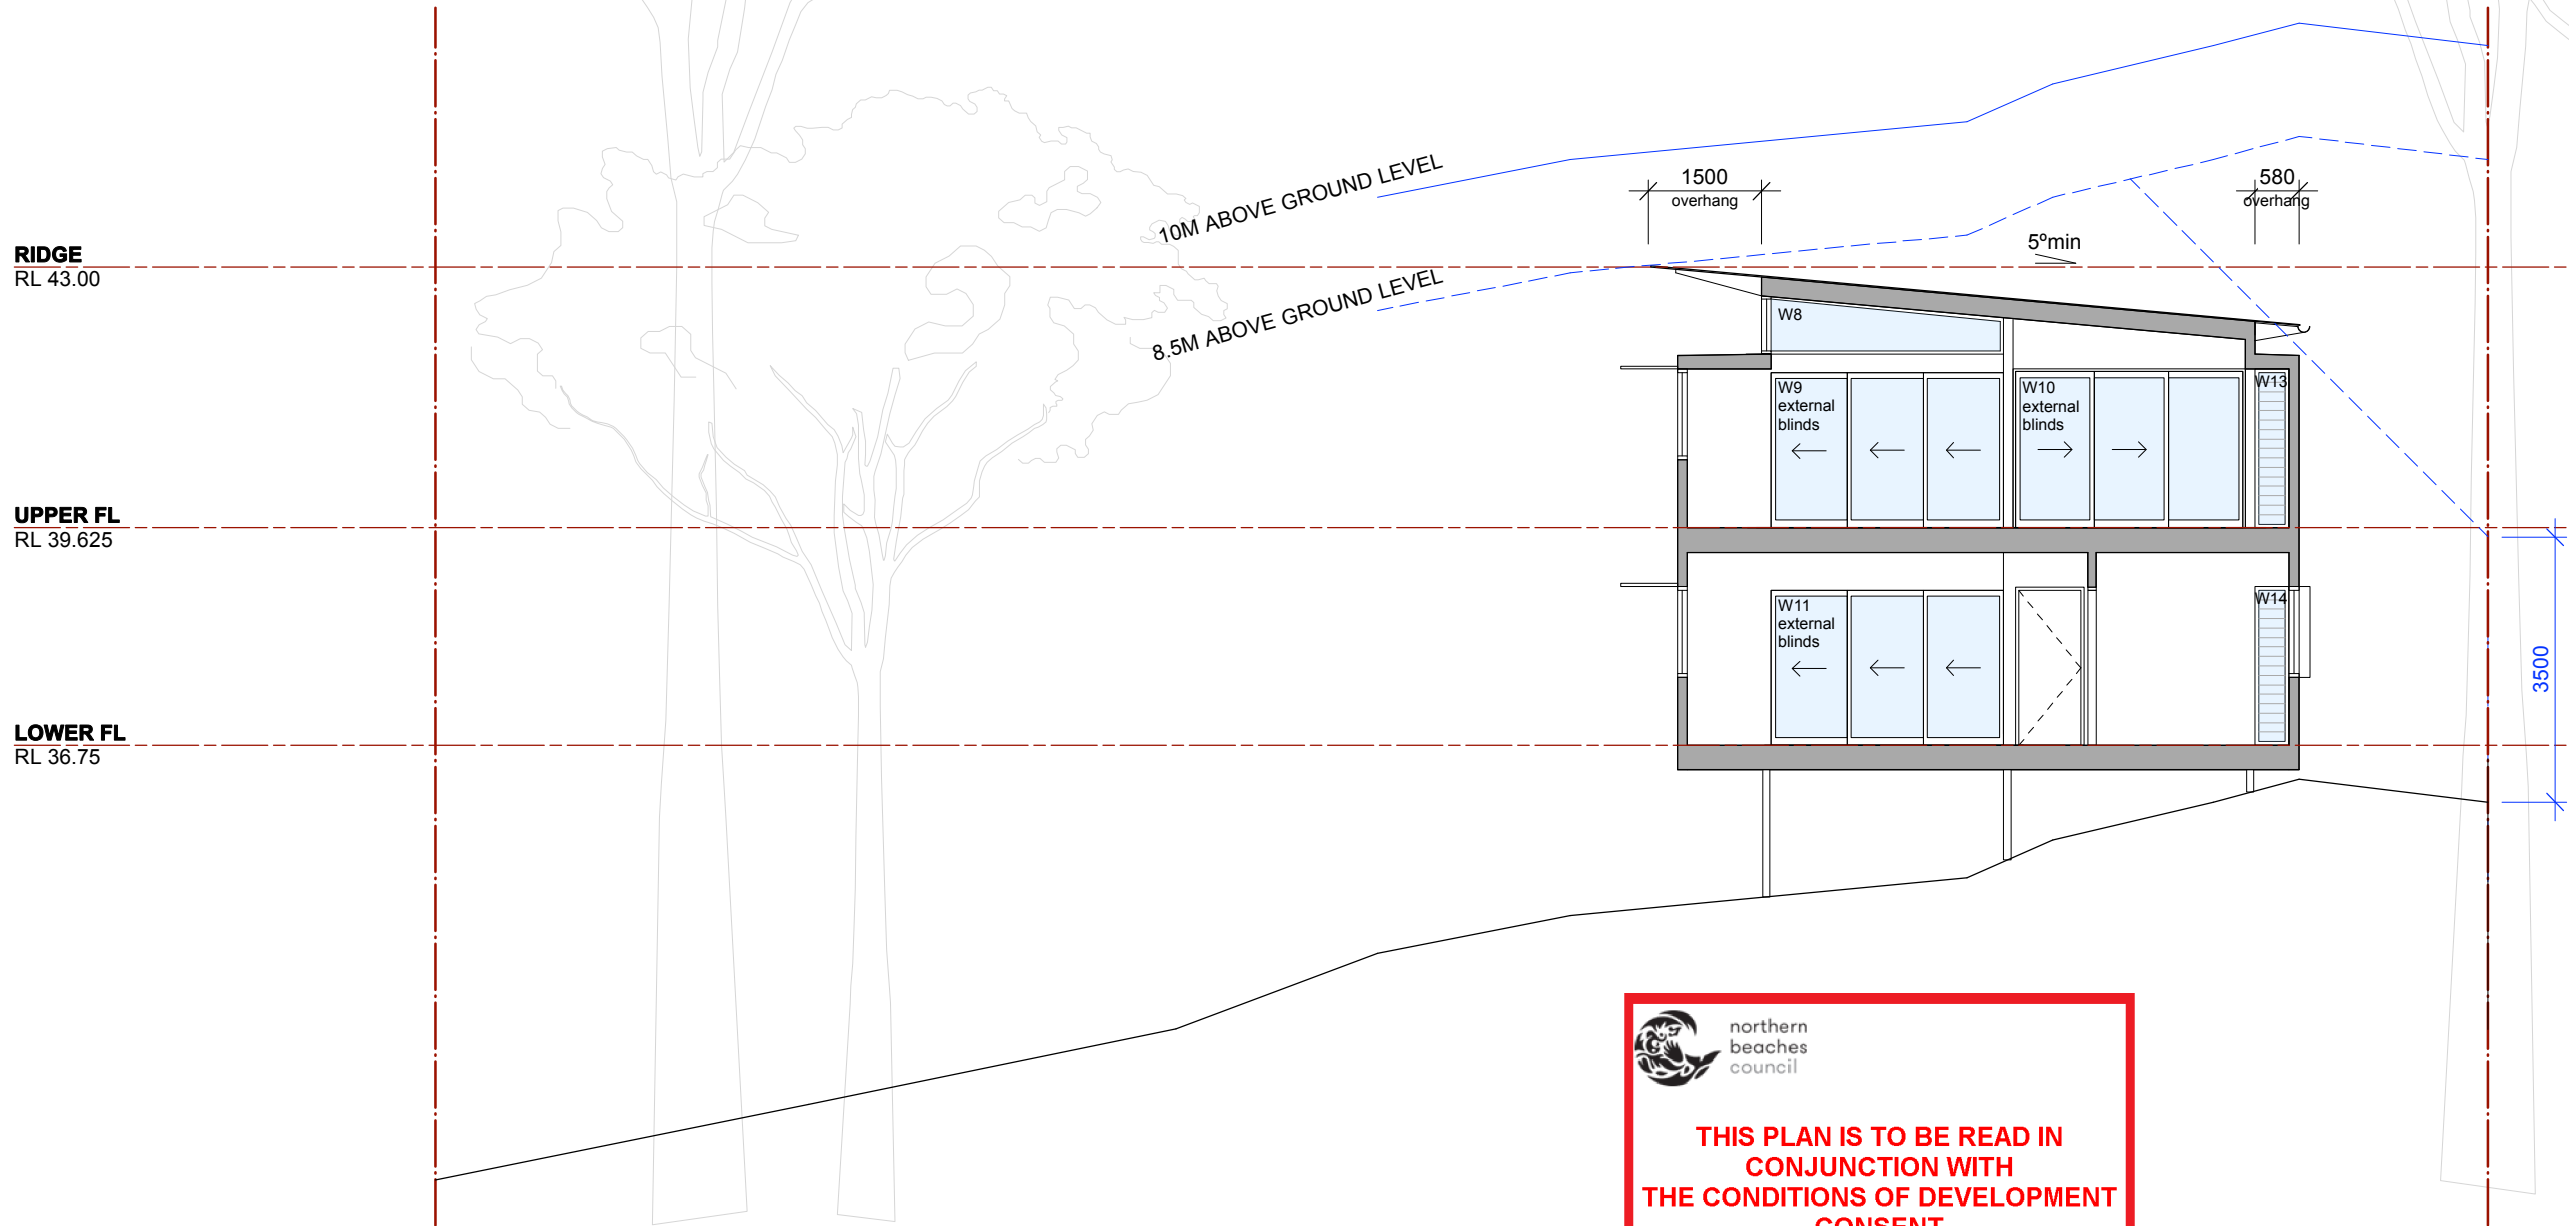

northern
beaches
council

**THIS PLAN IS TO BE READ IN
CONJUNCTION WITH
THE CONDITIONS OF DEVELOPMENT
CONSENT**

DA2022/0196

DESIGN by WAVES JAMES T McHUGH PO Box 293 Church Point NSW 2106 M 0439404650 E McHughdesign@outlook.com	REVISION		REVISION	PROJECT ADDRESS	DRAWING TITLE	CONTRACTORS NOTE	2001		DWG NO: 25 REVISION: DA
	DA 05.02.22 Issue for DA		FOR DA	17 THOMPSON ST SCOTLAND ISLAND 2105	CROSS SECTION	Do not scale from drawing. Use marked dimensions. The Contractor shall check all figured dimensions on site before commencement of work. To be read in conjunction with all other Consultant's drawings The Designer is to be notified immediately of any discrepancies. Copyright on this drawing retained by the Designer. Prior to any earth works, Contractor is to contact any authorities necessary including but not limited to DIAL BEFORE YOU DIG	SCALE:	1:100 @ A3	
				CLIENT			DRAWN BY:	JMc	
				MADDY			THIS ISSUE:	05.02.22	
							FIRST ISSUE:	05.02.22	
		NOT FOR CONSTRUCTION							



CLADDING - COLORBOND



DOORS & WINDOWS - ALUMINIUM FRAME




BALUSTRADE - STEEL WITH TIMBER RAIL


ROOFING - COLORBOND



DECKING - AUSTRALIAN HARDWOOD

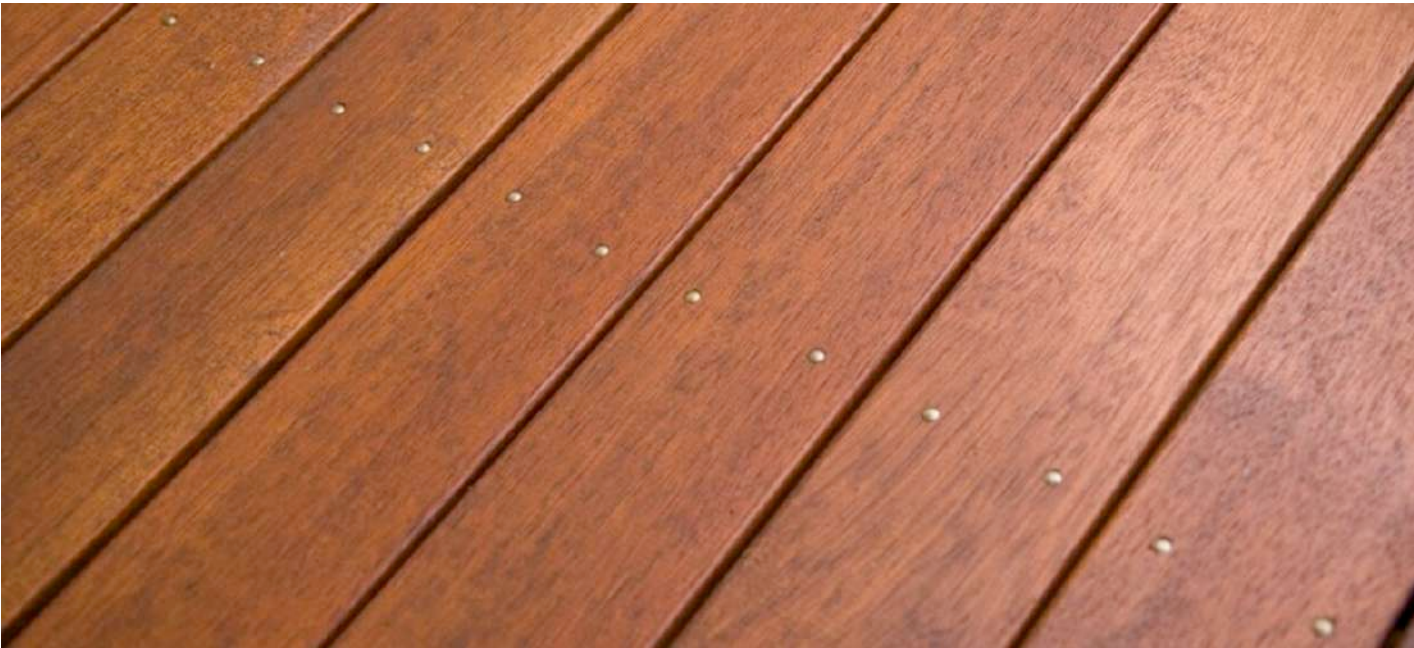

CLADDING
MONUMENT

 

ROOFING
WALLABY



DESIGN by WAVES

JAMES T McHUGH
PO Box 293
Church Point NSW 2106
M 0439404650 E McHughdesign@outlook.com



REVISION

DA 05.02.22 Issue for DA
**THIS PLAN IS TO BE READ IN
CONJUNCTION WITH
THE CONDITIONS OF DEVELOPMENT
CONSENT**

DA2022/0196

REVISION

**FOR DA
NOT FOR CONSTRUCTION**

PROJECT ADDRESS

17 THOMPSON ST
SCOTLAND ISLAND 2105

CLIENT

MADDY

DRAWING TITLE

SCHEDULE OF FINISHES

CONTRACTORS NOTE

Do not scale from drawing. Use marked dimensions.
The Contractor shall check all figured dimensions on site before
commencement of work.

To be read in conjunction with all other Consultant's drawings.
The Designer is to be notified immediately of any discrepancies.
Copyright on this drawing retained by the Designer.

Prior to any earth works, Contractor is to contact any authorities
necessary including but not limited to **DIAL BEFORE YOU DIG**

2001

SCALE:

N/S

DRAWN BY:

JMc

THIS ISSUE:

05.02.22

FIRST ISSUE:

05.02.22

DWG NO:

30

REVISION:

DA