


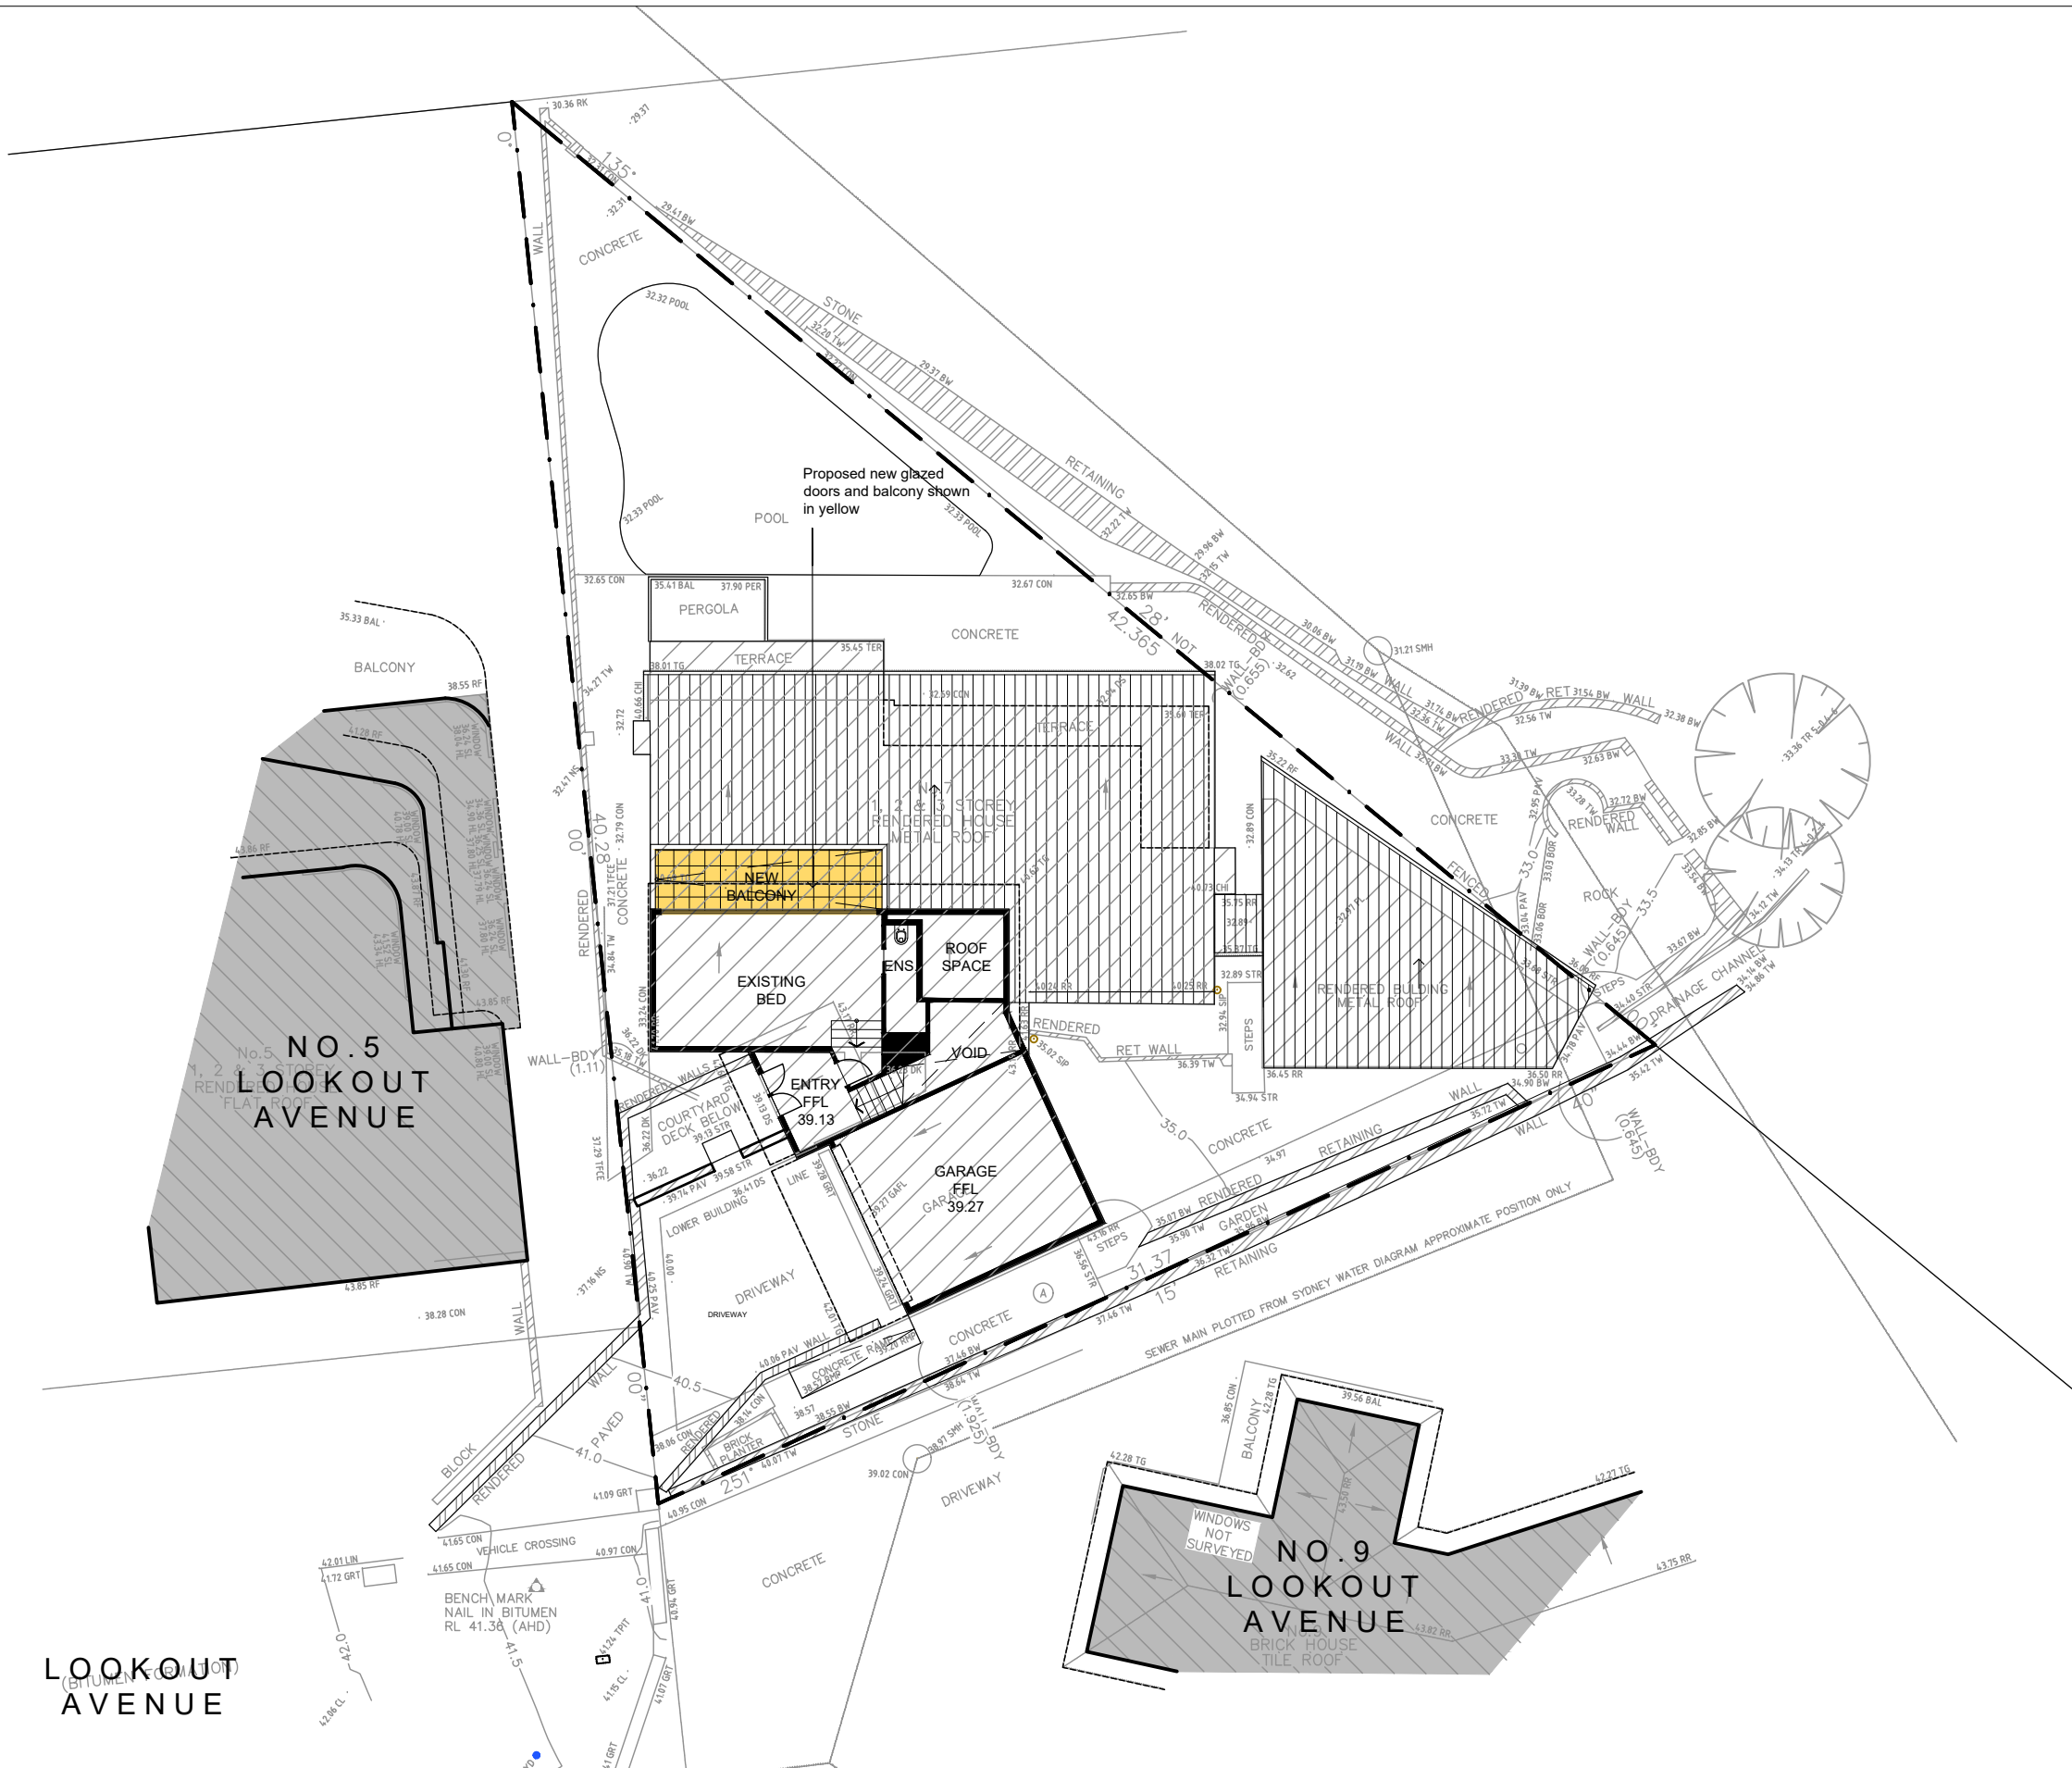

Notes:

This drawing is copyright and is not to be reproduced or used for any purpose without the written consent of Alex Bryden Architecture.

Use figured dimensions only - do not scale from this drawing. All dimensions to structure - confirm all dimensions on site.

This drawing is to be read in conjunction with all relevant consultant documentation, schedules and specifications.

Proposed alterations and additions



ALEX BRYDEN ARCHITECTURE
CURL, CURL, NSW 2096
NSW ARB no. 9693
M: 0409 954 675
E: studio@alexbryden.com.au

PROJECT
ALTERATIONS AND ADDITIONS
7 LOOKOUT AVENUE, DEE WHY NSW 2099

CLIENT
MR + MRS HAGGARTY


DRAWING
SITE PLAN


project no. 22006
scale 1:200@A3
date 03.03.22
drawn AB


drawing no. DA 001
issue

A

issue	date	revision
A	03.03.22	FOR DEVELOPMENT APPLICATION

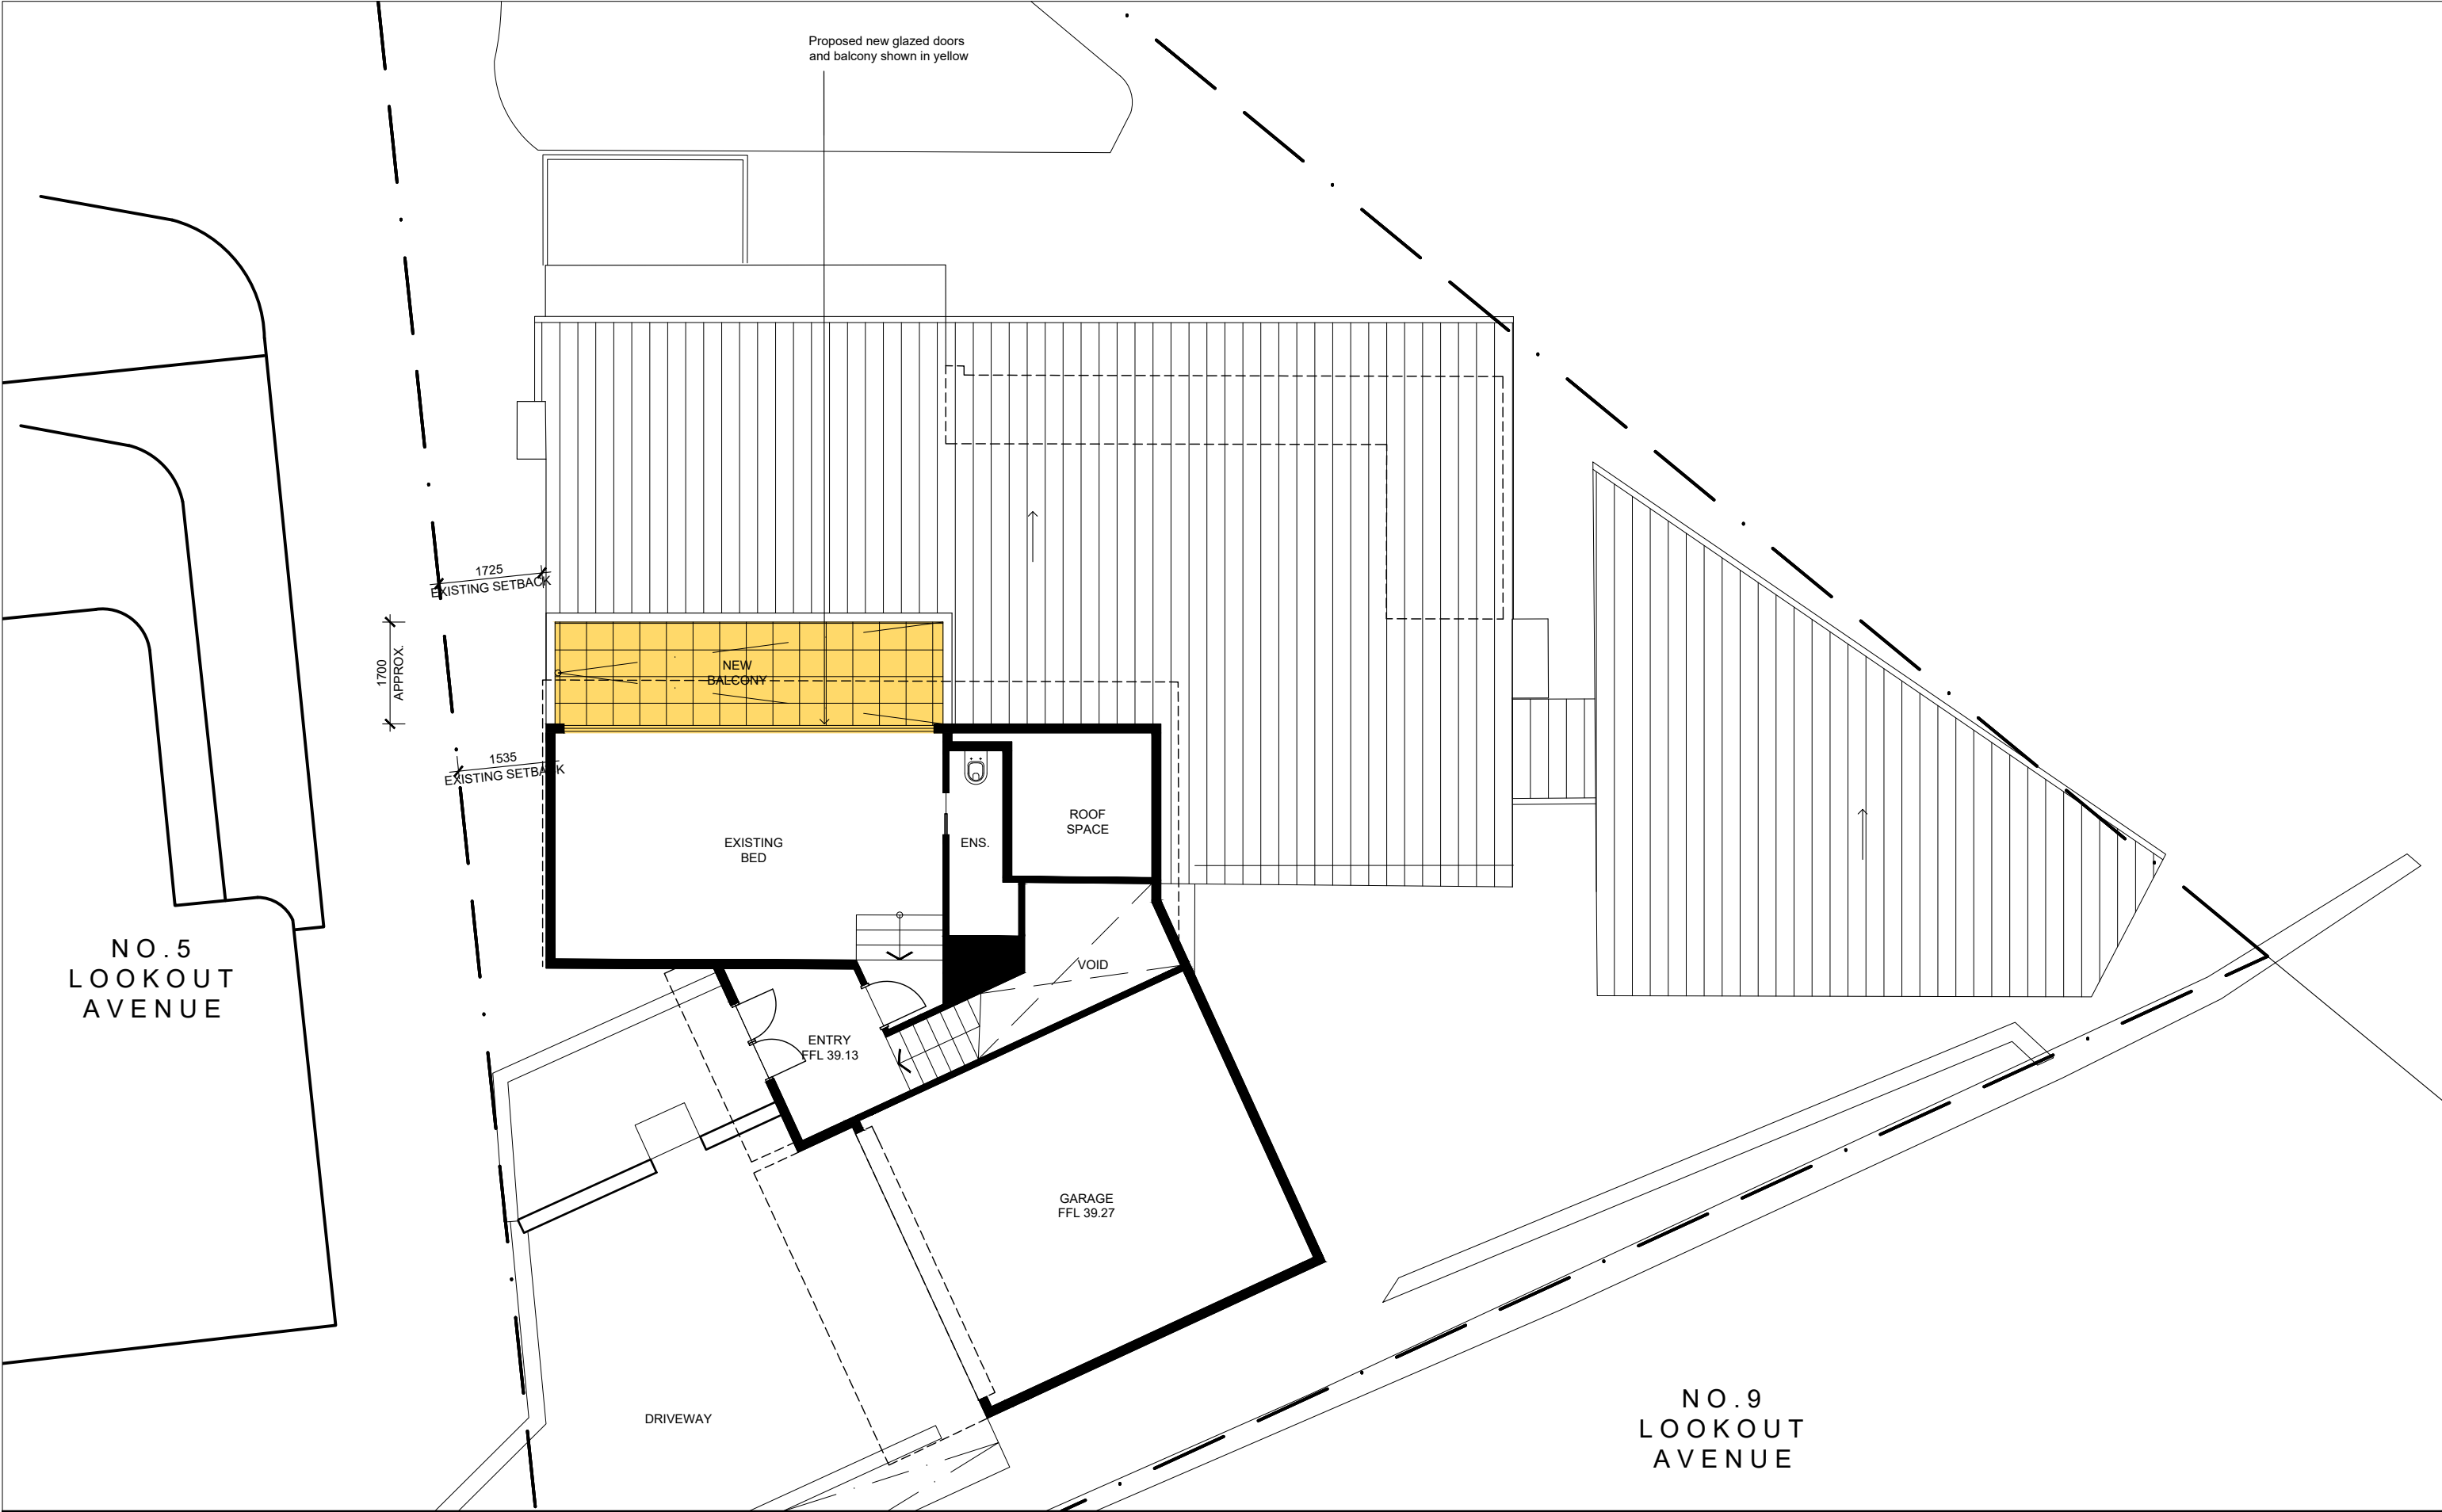

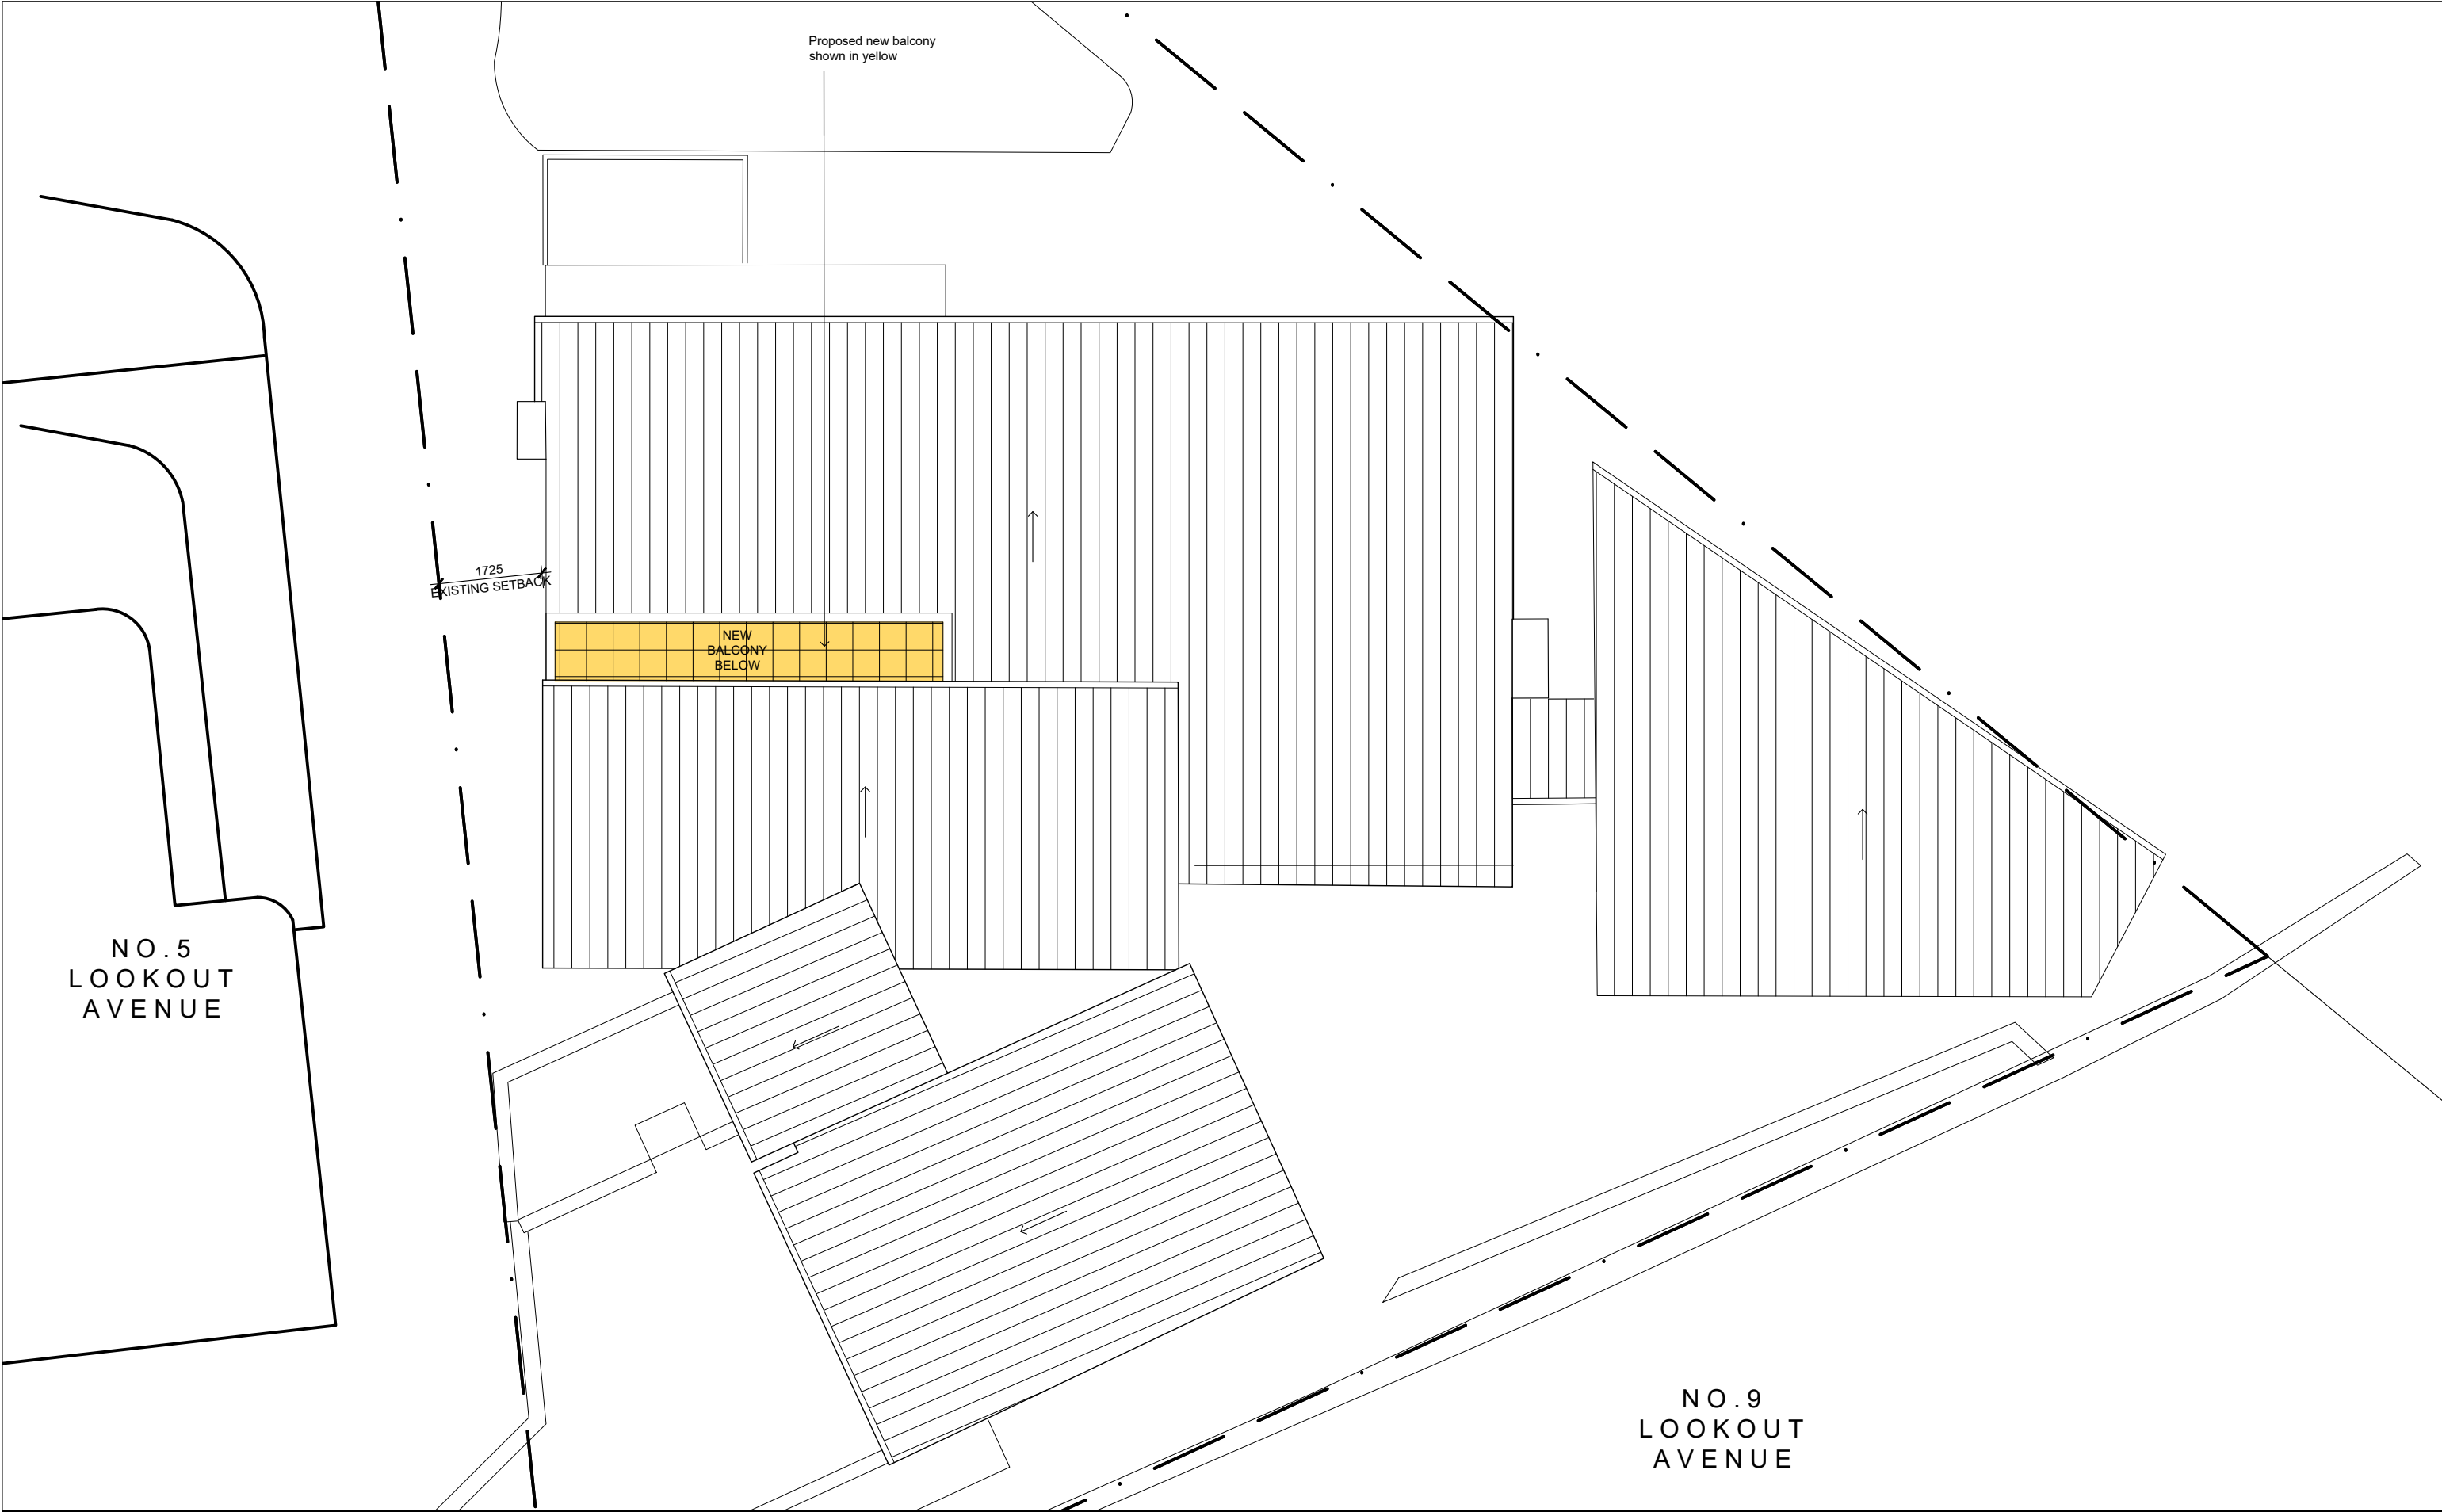

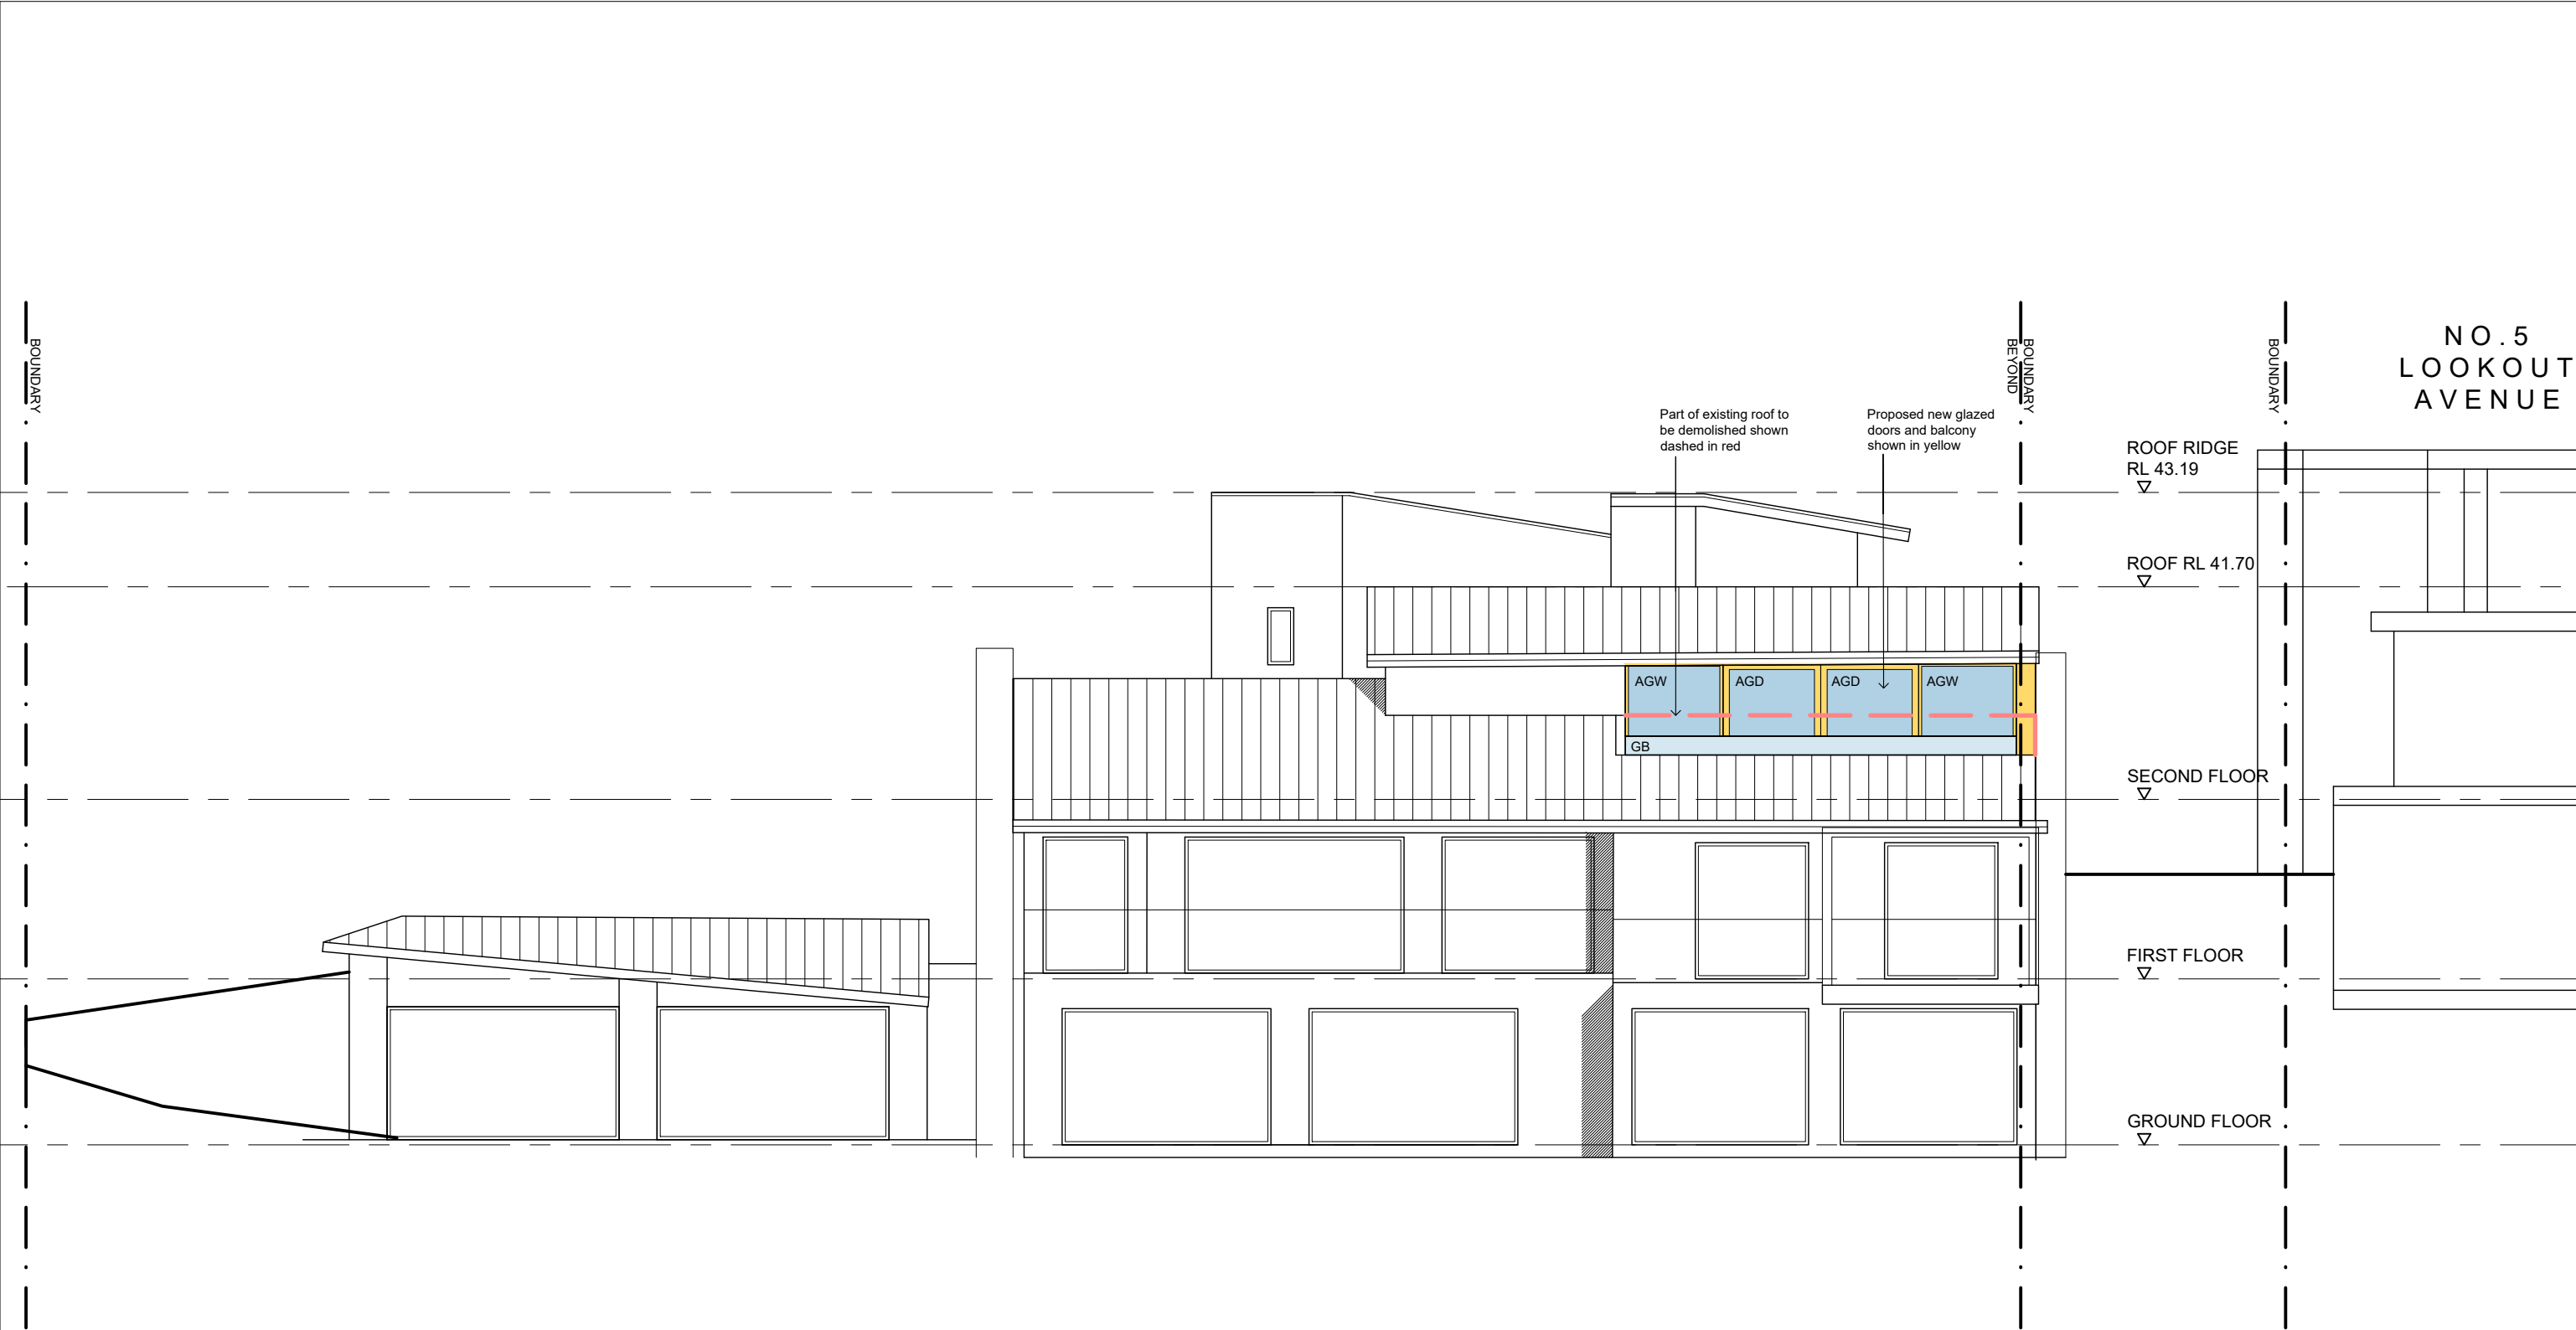

PROPOSED NORTH ELEVATION


FINISHES SCHEDULE




AGD/W - GLAZED DOORS/WINDOWS
Alum. framed glazed sliding doors




GB - GLAZED BALUSTRADE
Frameless glazed balustrade

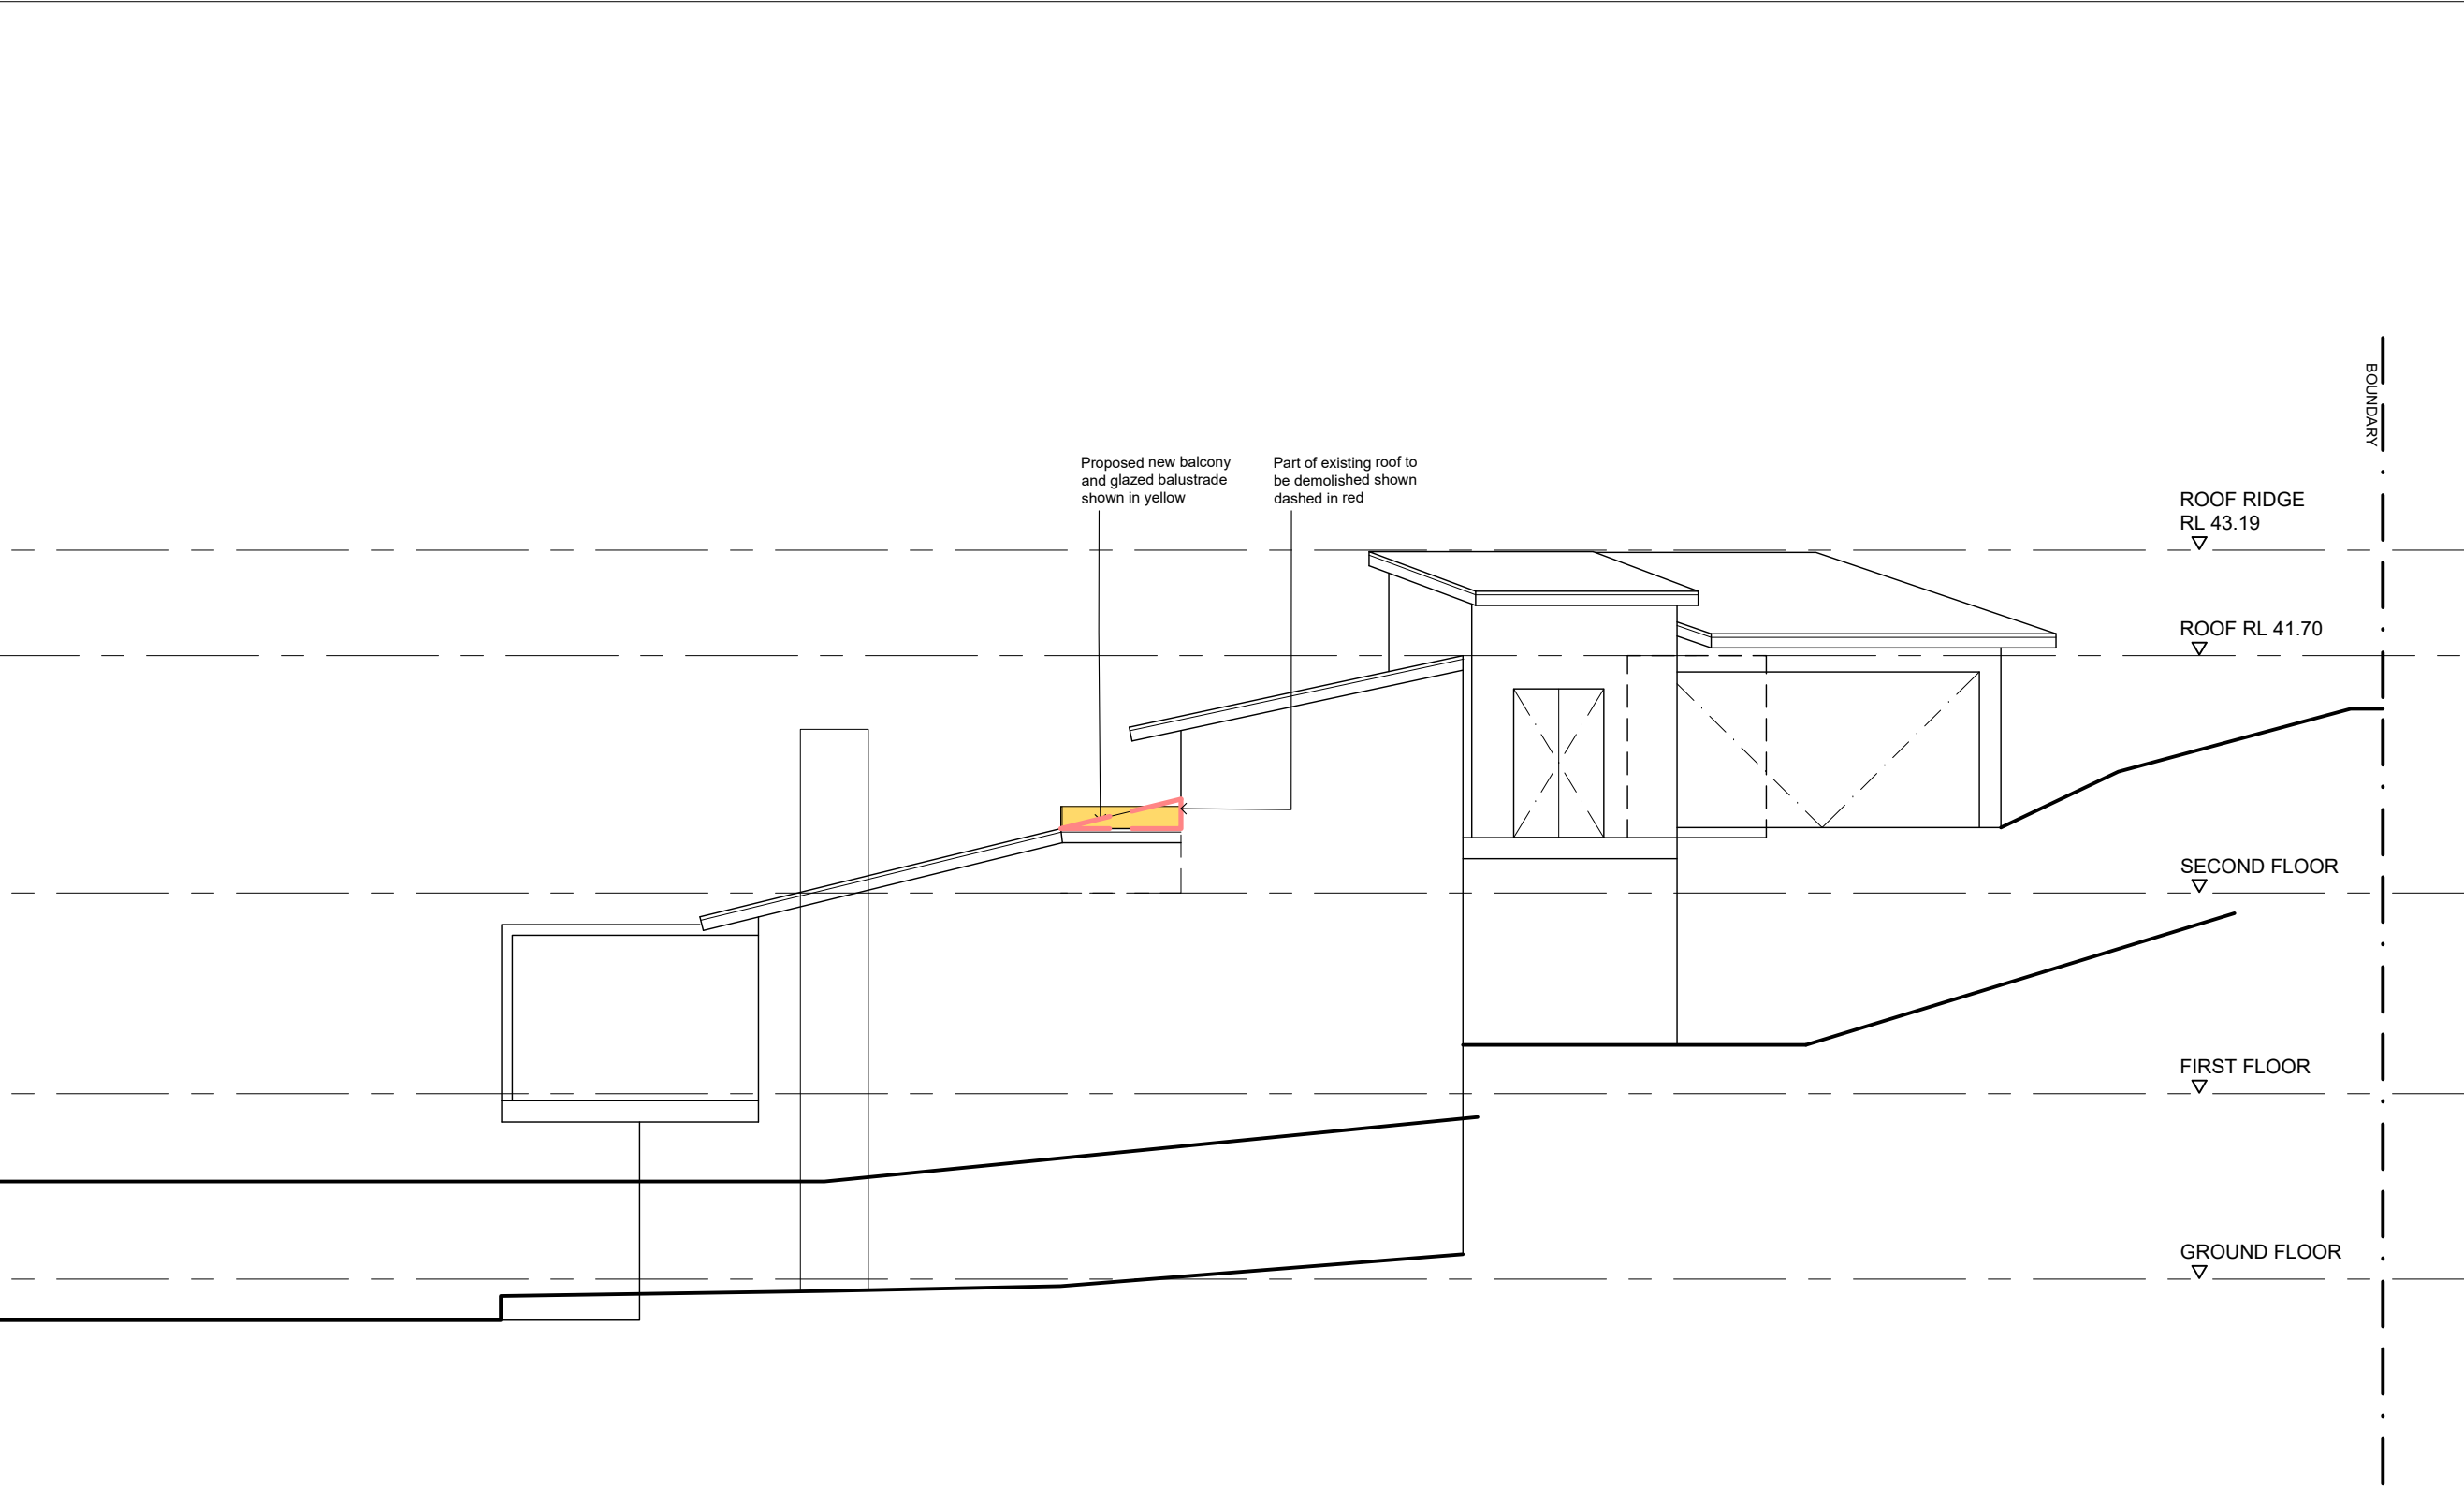


PROPOSED EAST/SIDE ELEVATION

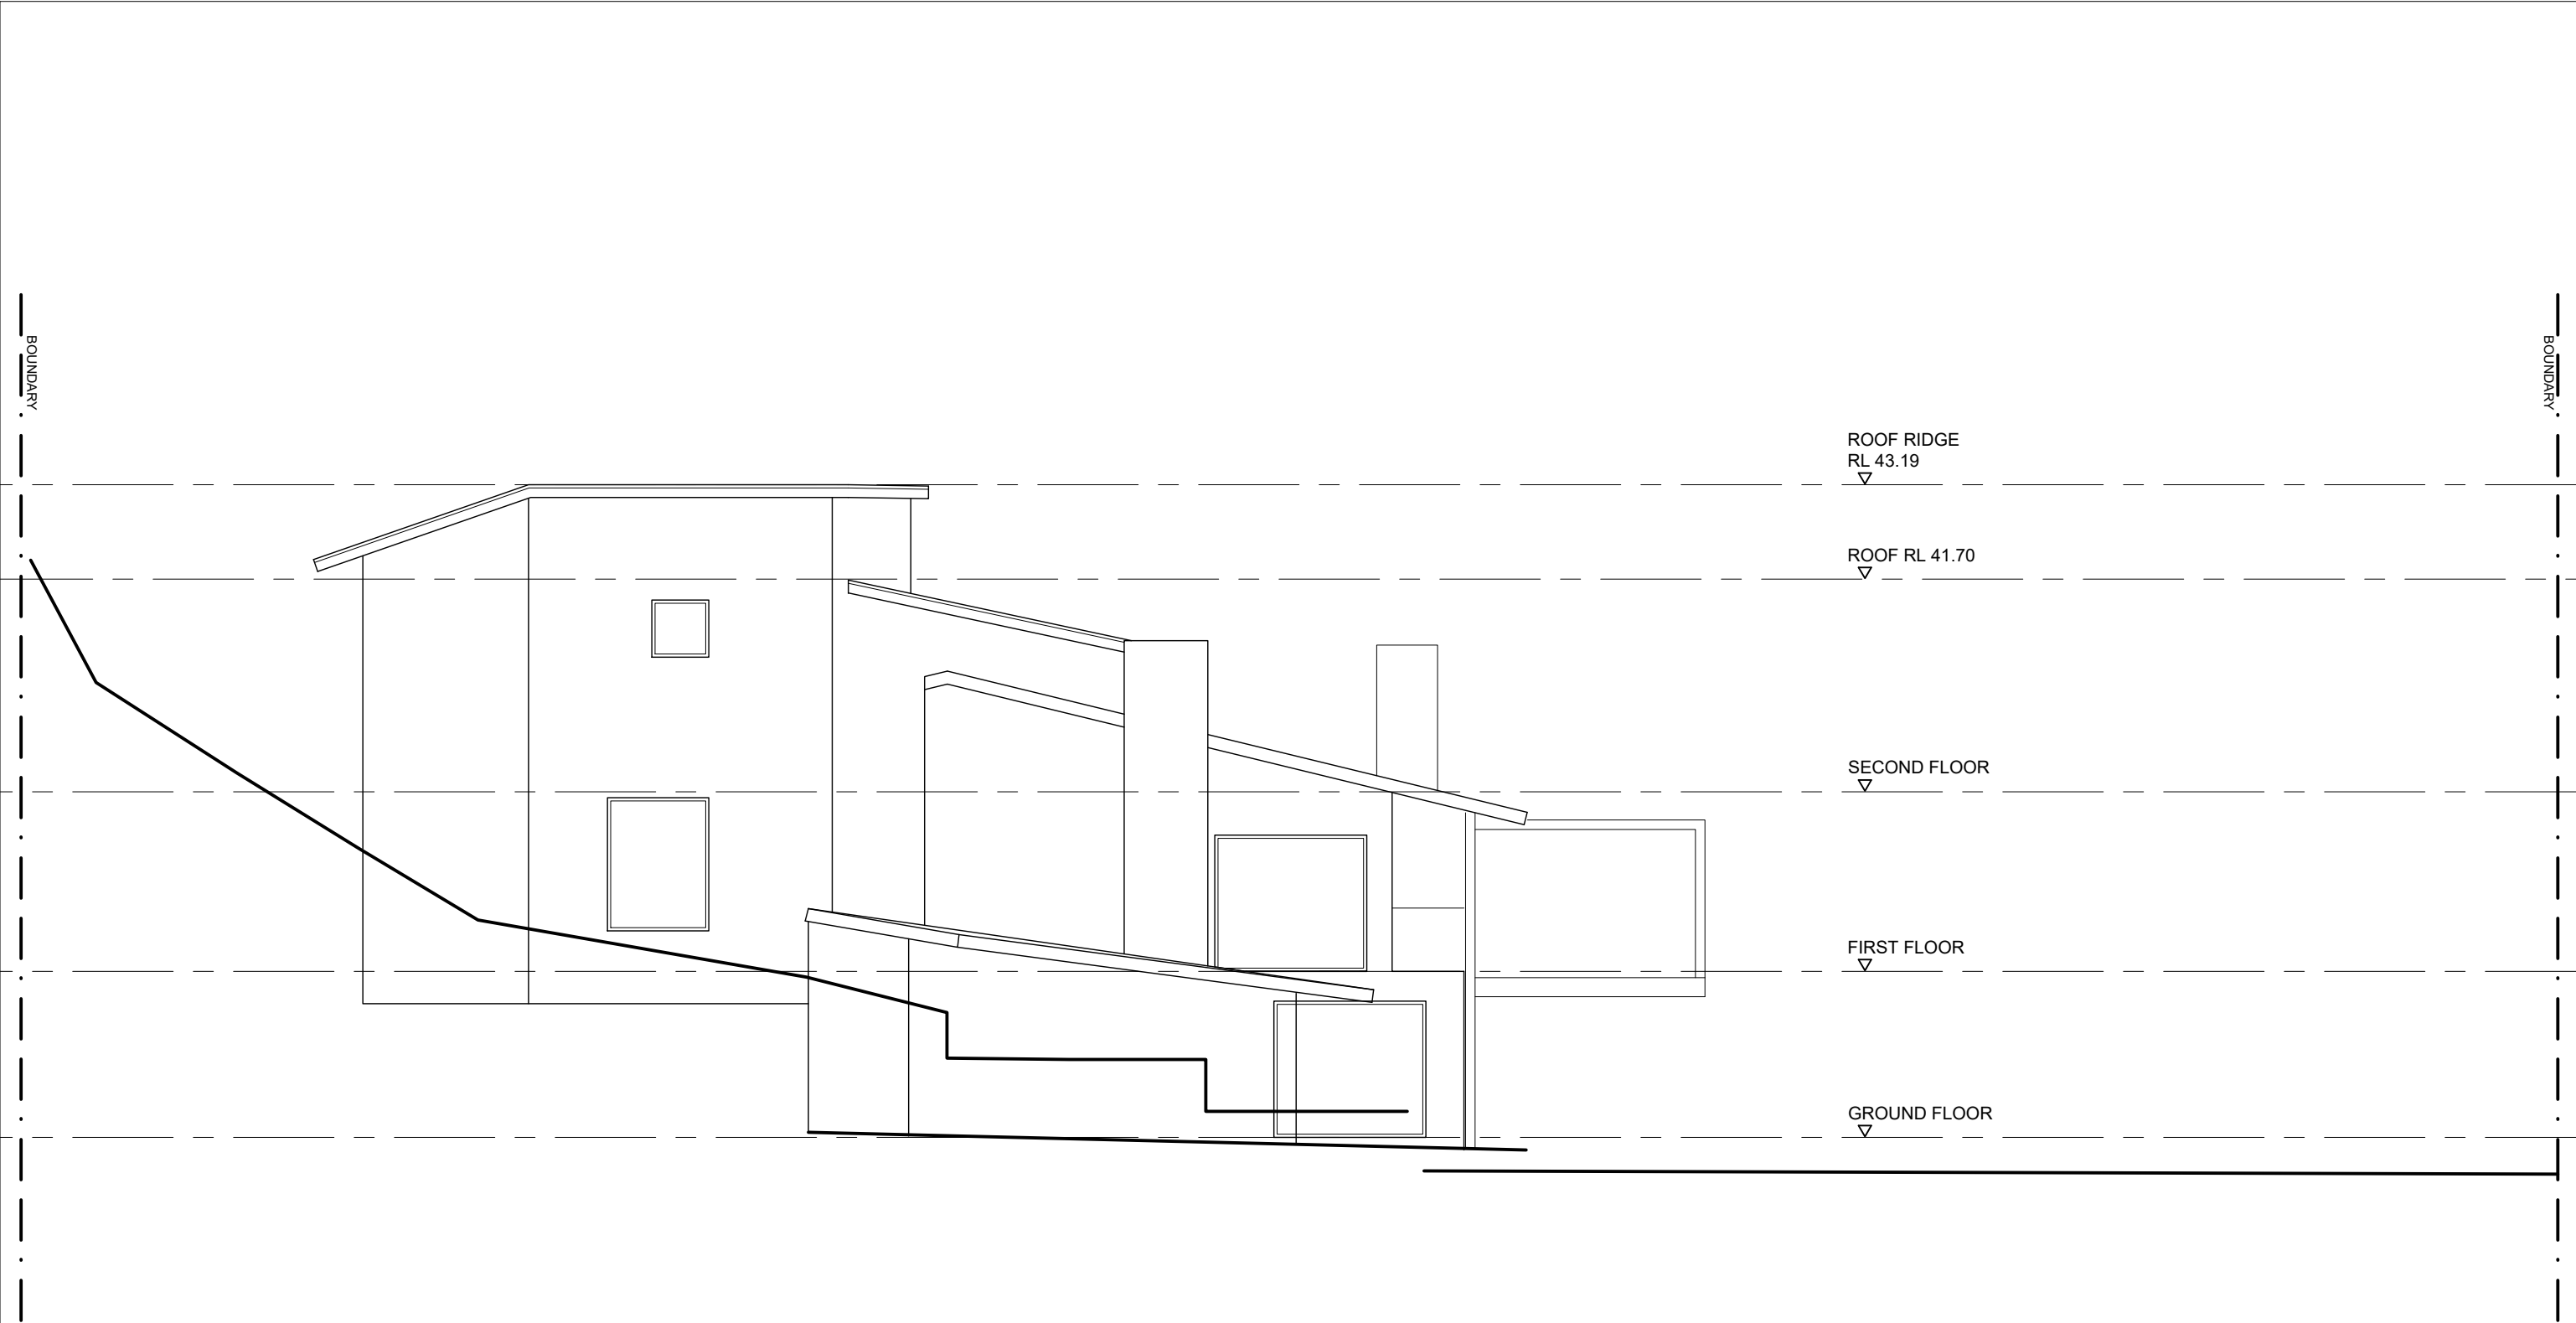

PROPOSED EAST ELEVATION

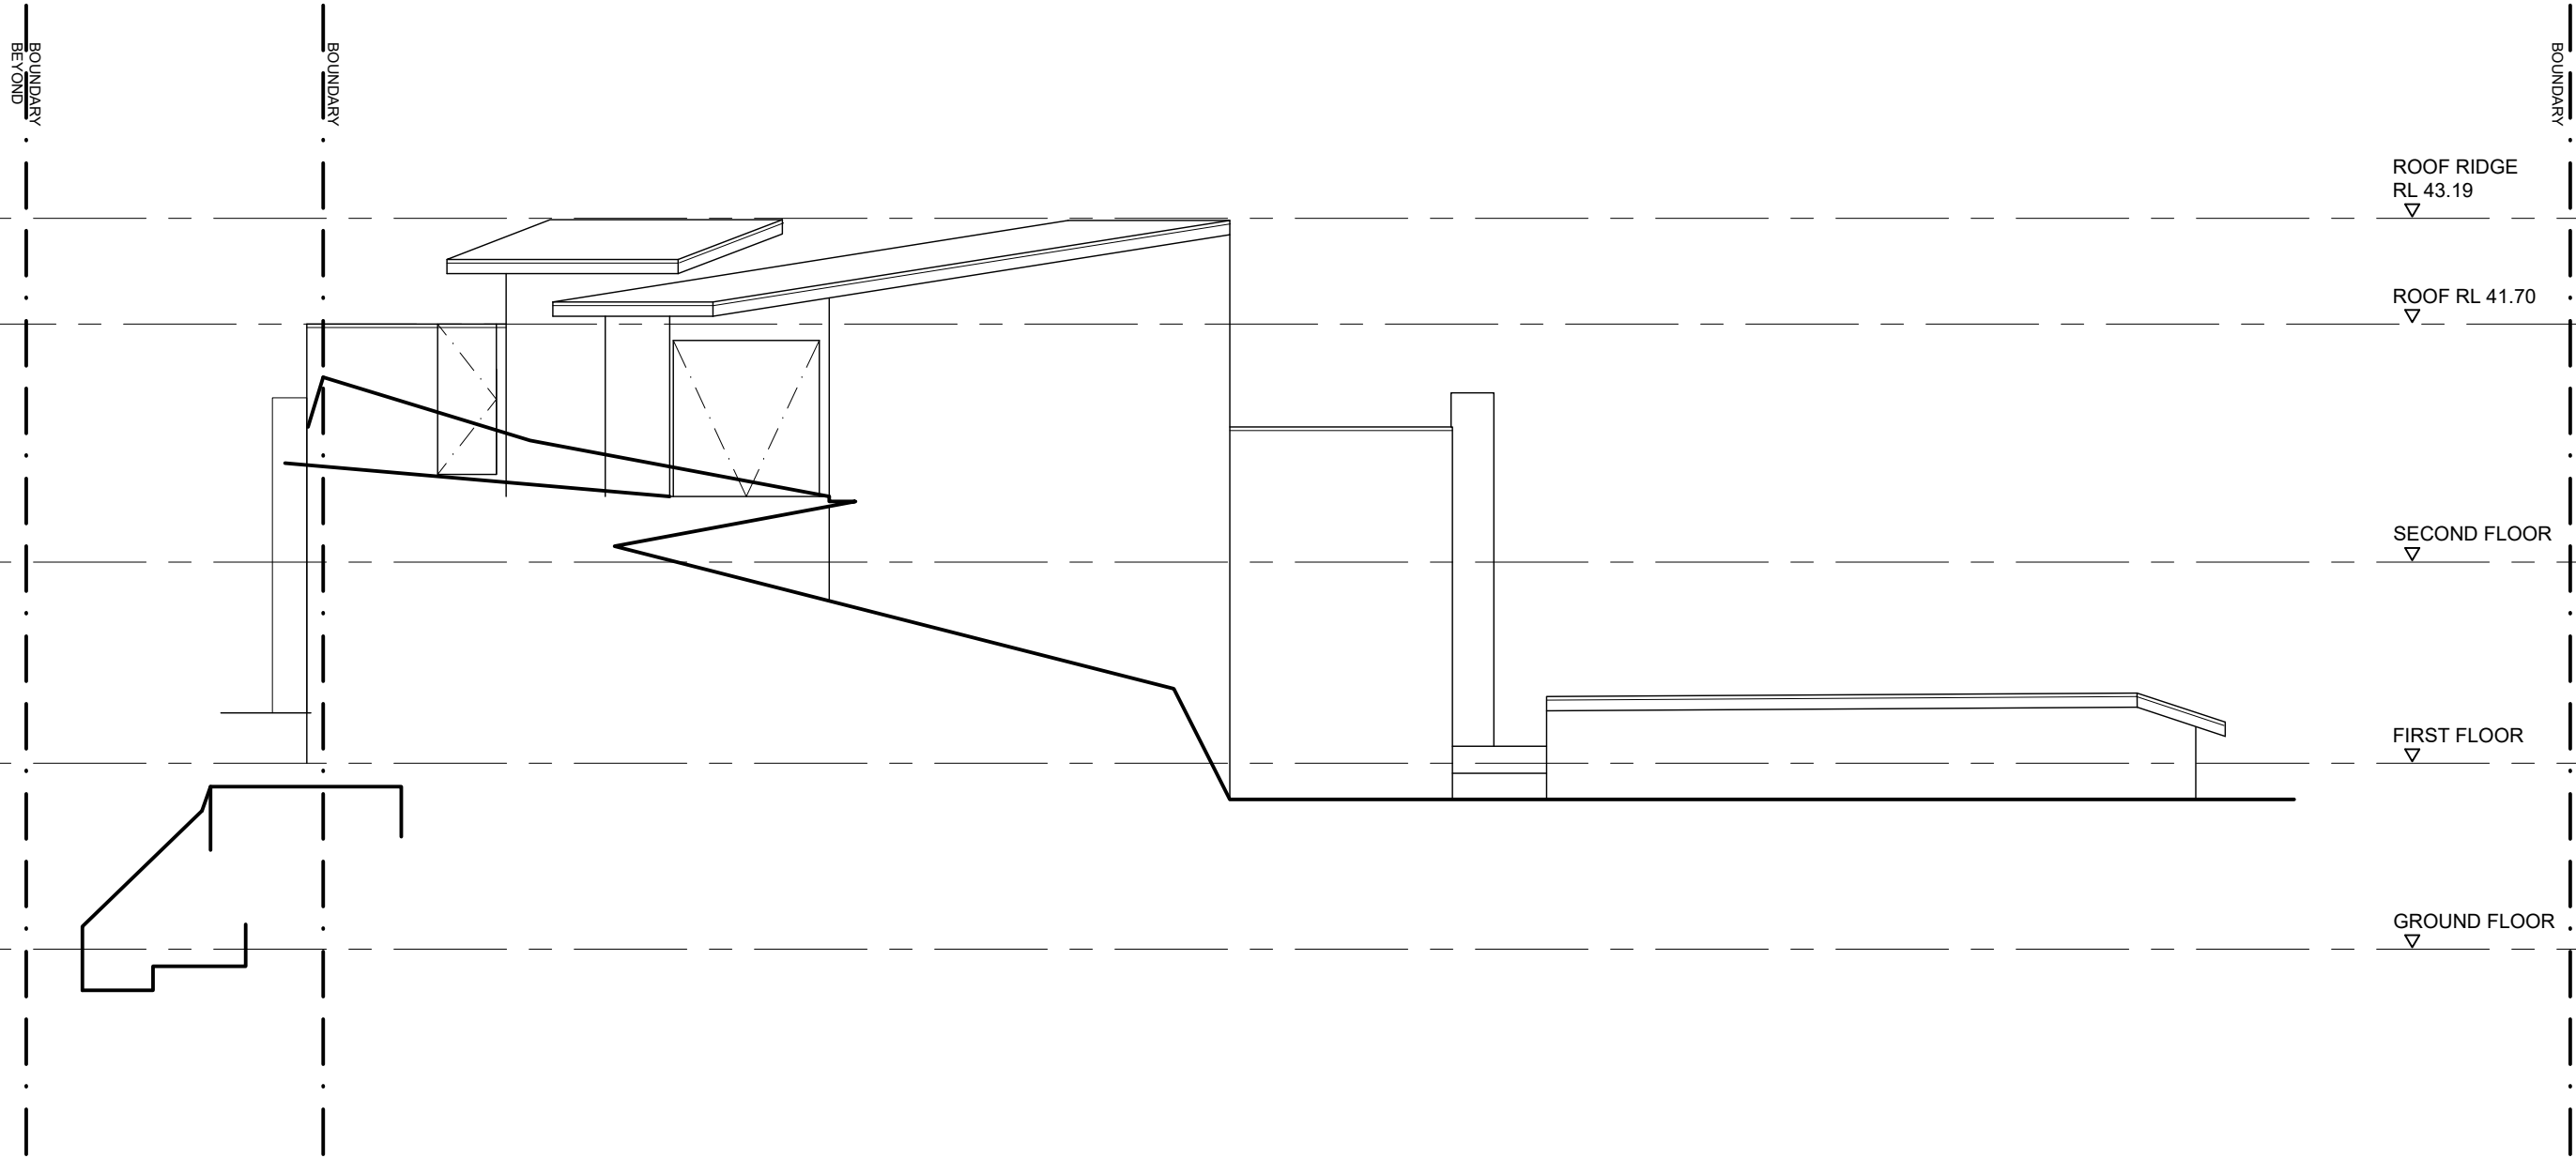

PROPOSED SOUTH ELEVATION

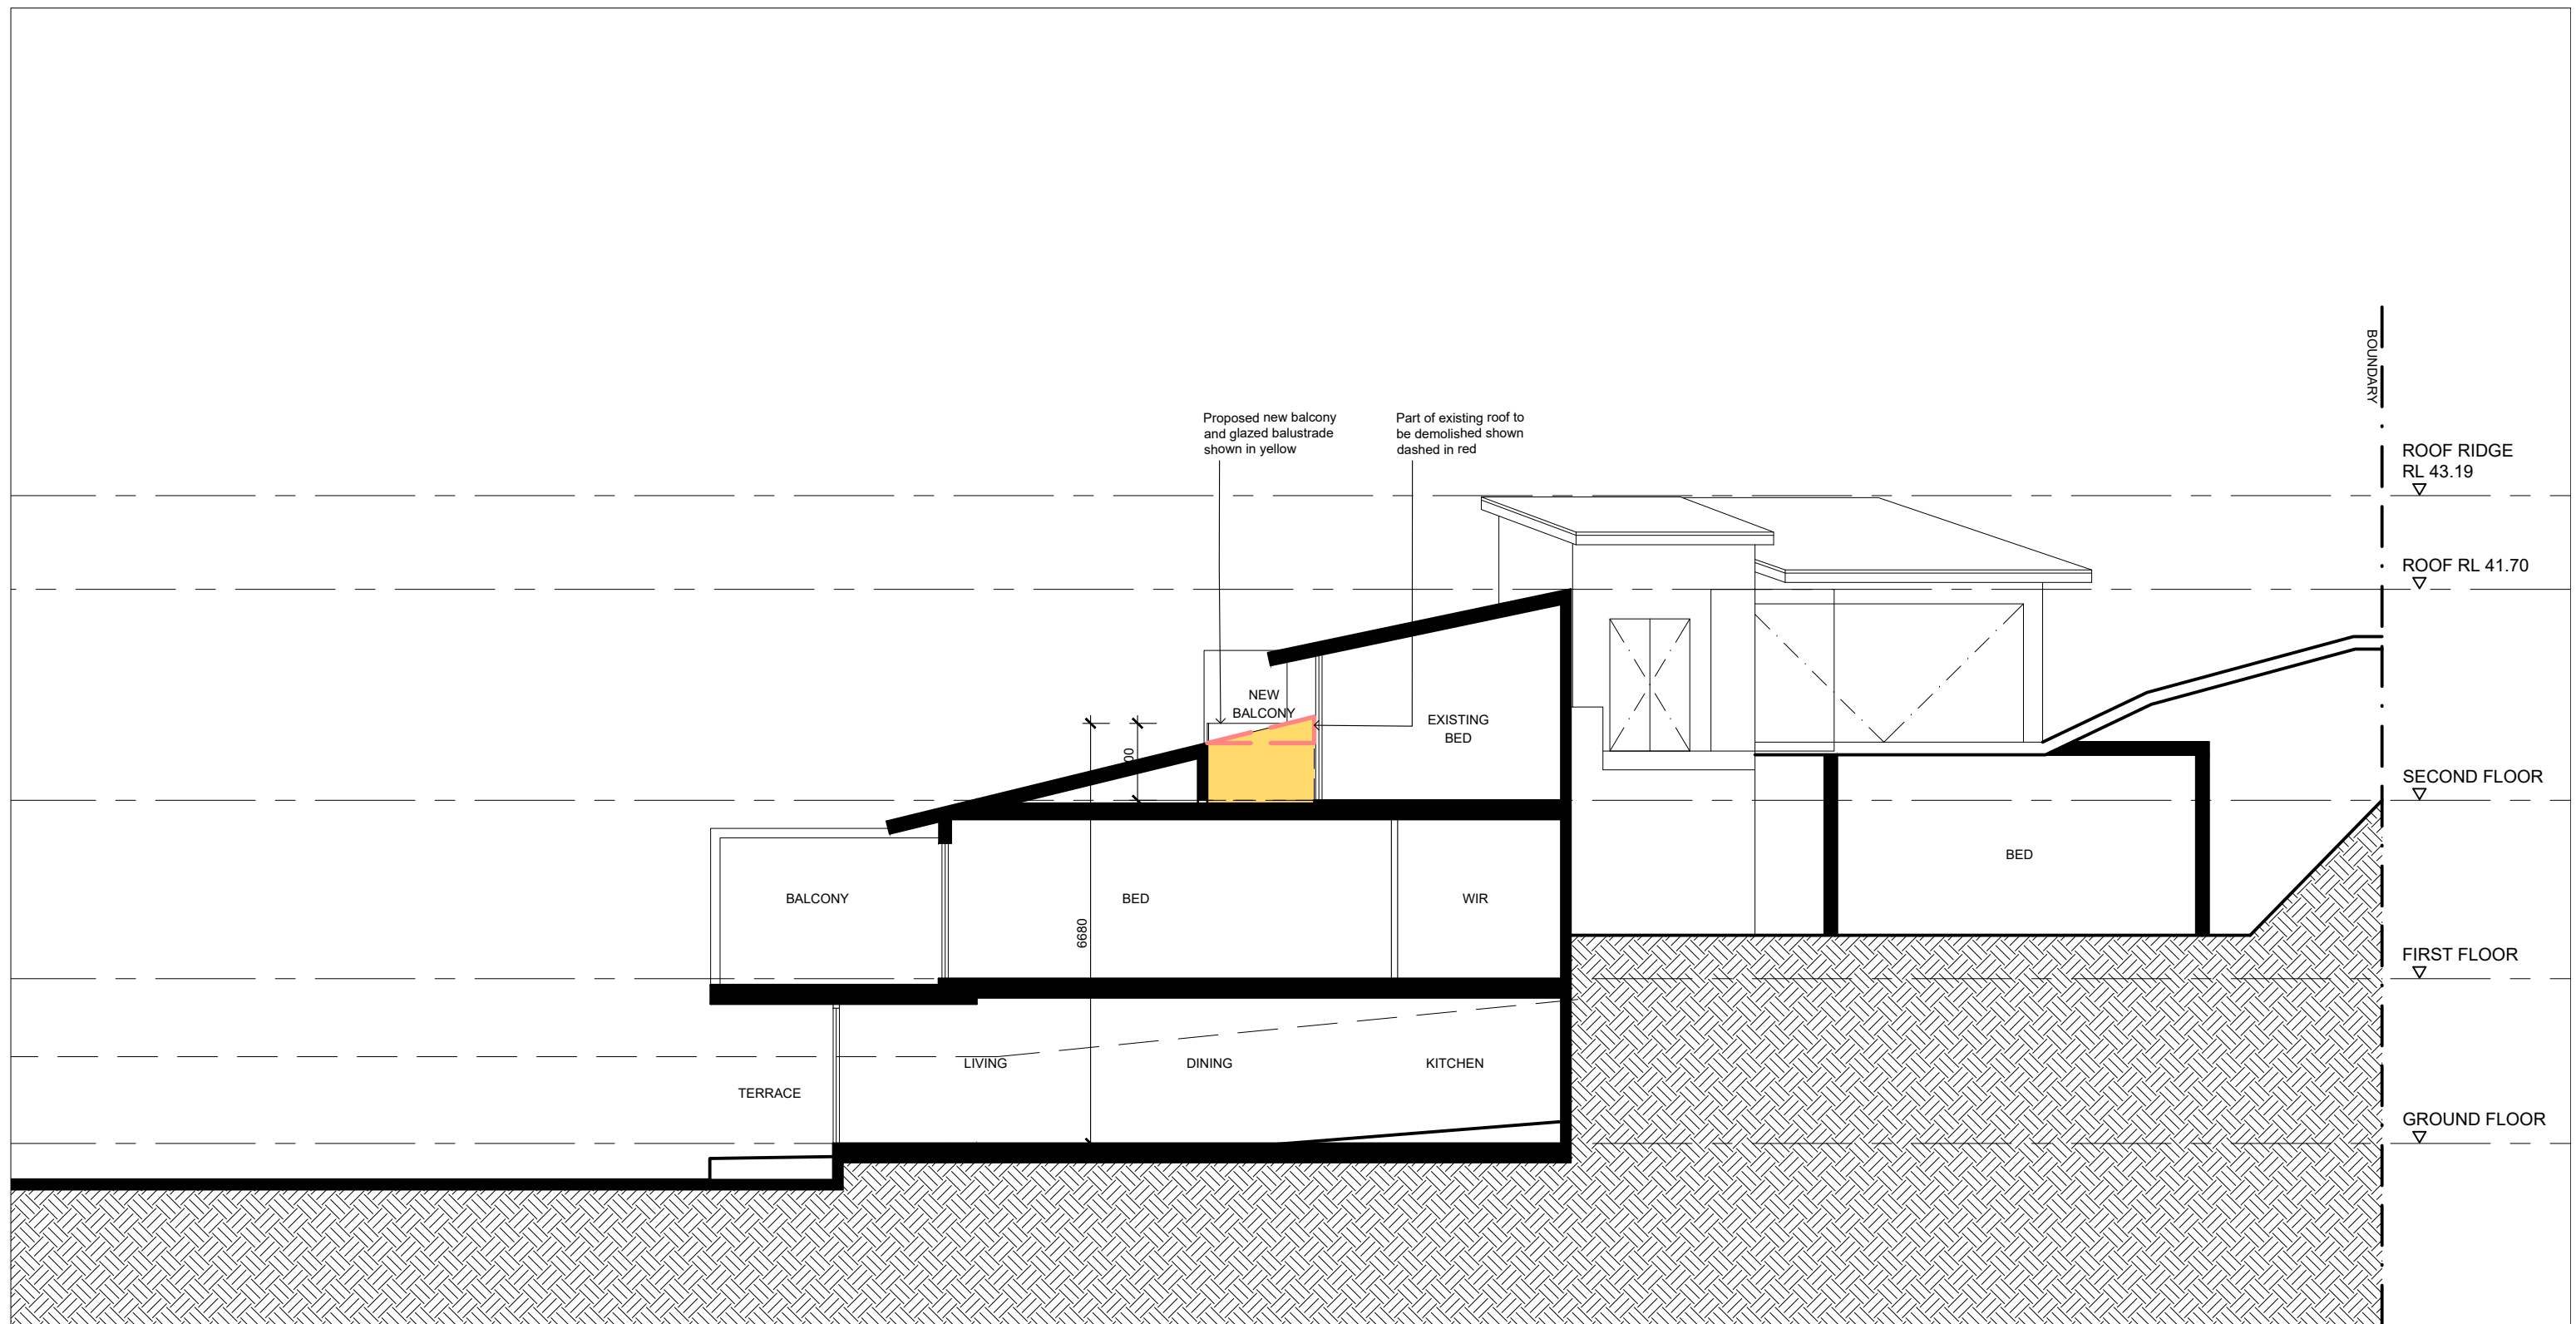

PROPOSED EAST/SIDE ELEVATION

Notes			KEY (SEE SCHEDULES FOR DETAILS)			PROJECT			DRAWING		
This drawing is copyright and is not to be reproduced or used for any purpose without the written consent of Alex Bryden Architecture.			AGD - ALUMINIUM GLAZED DOORS AGW - ALUMINIUM GLAZED WINDOWS GB - FRAMELESS GLAZED BALUSTRADE			ALTERNATIONS AND ADDITIONS			SECTION 1		
Use figured dimensions only - do not scale from this drawing. All dimensions to structure - confirm all dimensions on site.			AGD - ALUMINIUM GLAZED DOORS AGW - ALUMINIUM GLAZED WINDOWS GB - FRAMELESS GLAZED BALUSTRADE			7 LOOKOUT AVENUE, DEE WHY NSW 2099			drawing no. DA 300		
A 03.03.22 FOR DEVELOPMENT APPLICATION						CLIENT			project no. 22006		
issue date revision						MR + MRS HAGGARTY			scale 1:100@A3		
									date 03.03.22		
									drawn AB		
									issue A		