



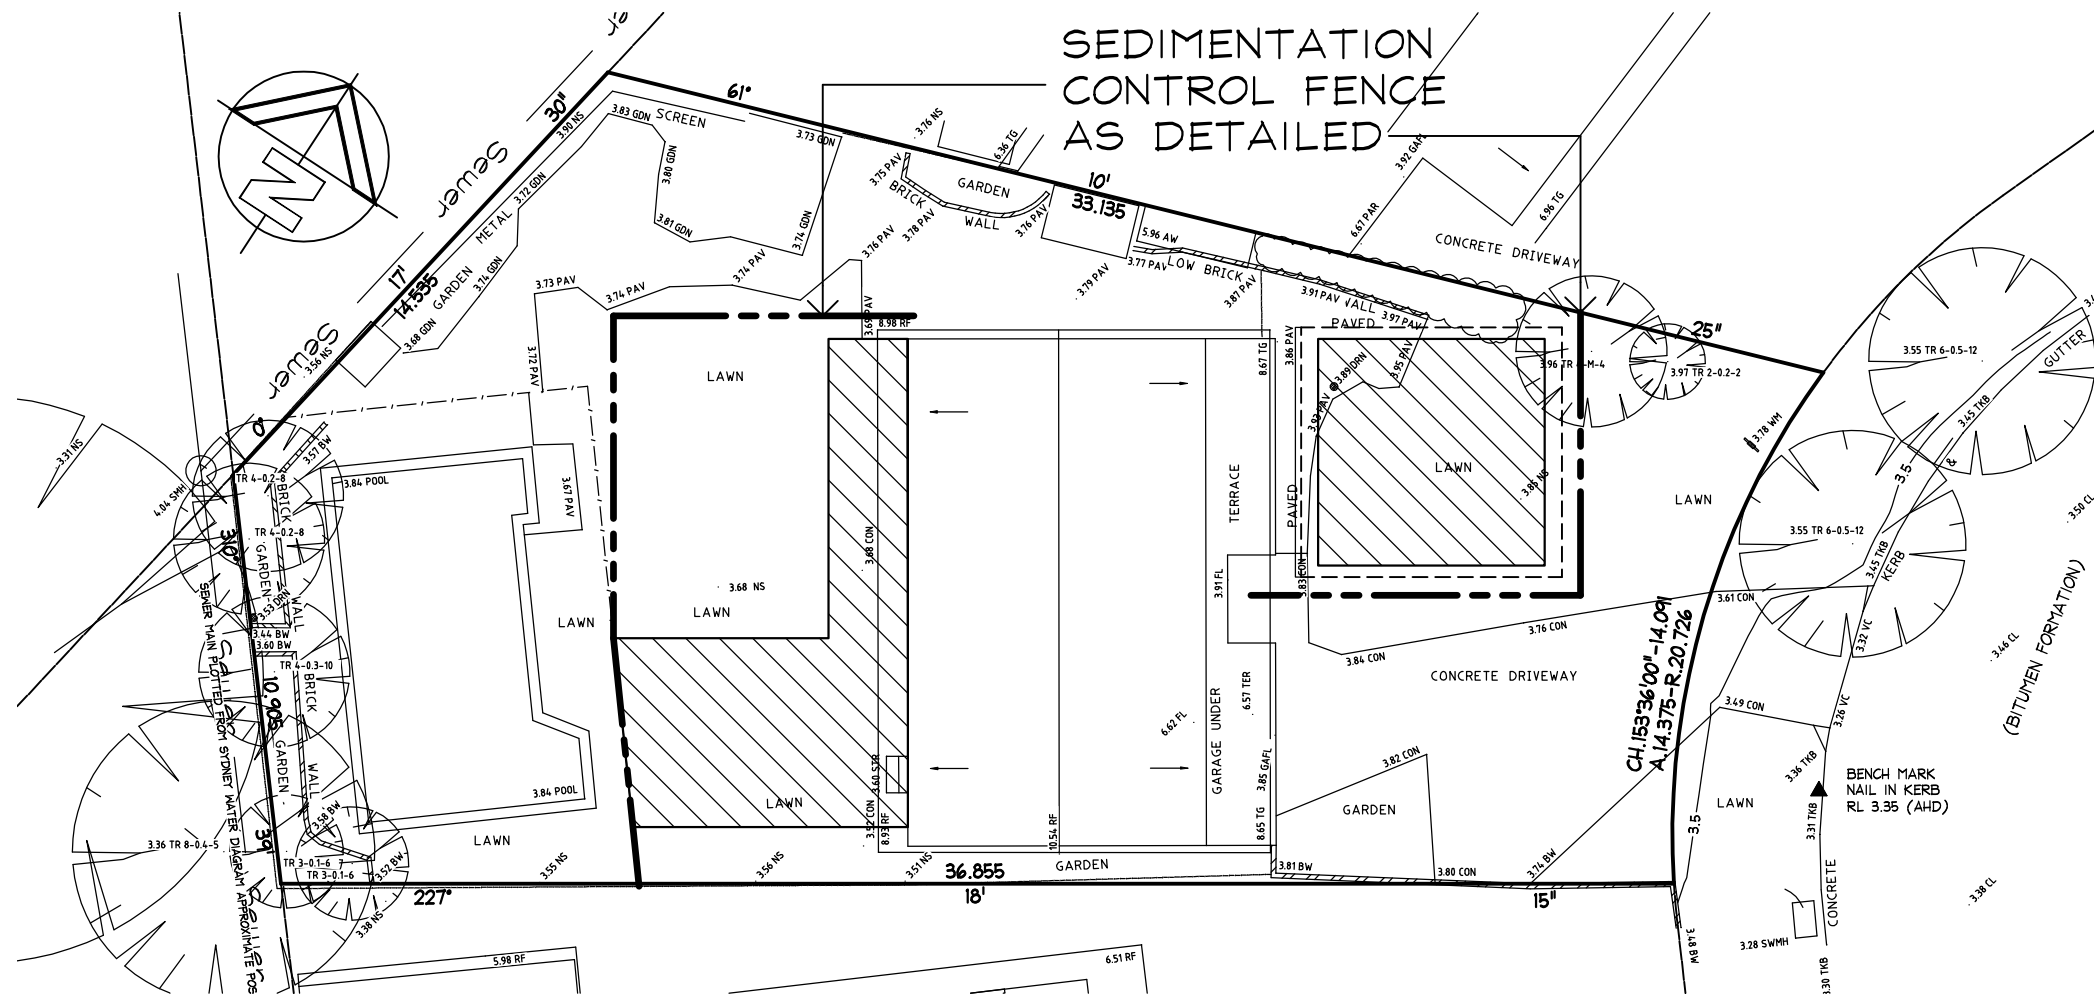

SEDIMENTATION CONTROL PLAN

Scale 1:200

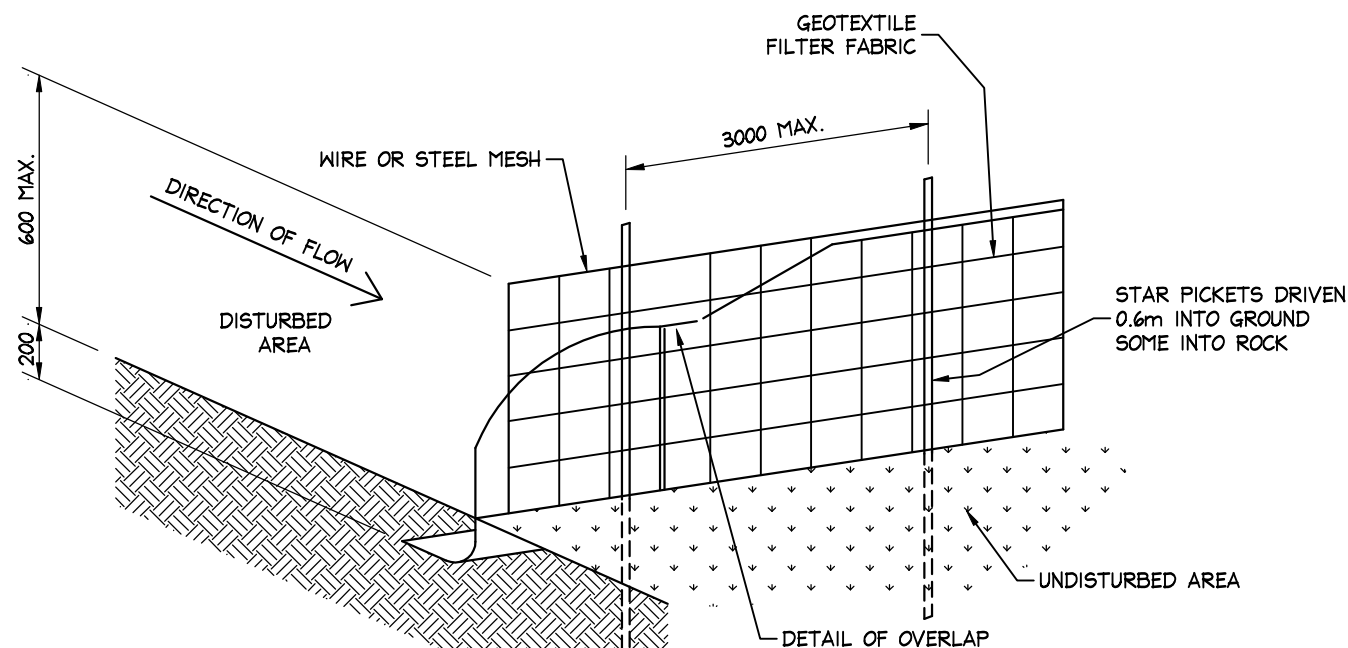

SEDIMENTATION CONTROL FENCE DETAIL

SCALE = N.T.S.

SEDIMENT CONTROL:

1. INSTALL SEDIMENT CONTROL STRUCTURES IN LOCATIONS INDICATED ON DRAWINGS AND AS OTHERWISE REQUIRED TO CONTROL SEDIMENT DURING ALL EXCAVATIONS AND WHILST AREAS OF THE SITE ARE EXPOSED TO EROSION.
2. CONTROL STRUCTURES TO BE AS DETAILED OR AS OTHERWISE REQUIRED.
3. REVIEW CONTROL MEASURES AND MAINTAIN STRUCTURES DURING CONSTRUCTION.
4. IF ADDITIONAL MEASURES ARE REQUIRED FOR EROSION CONTROL OR BY COUNCIL REQUIREMENTS REFER TO "URBAN EROSION AND SEDIMENT CONTROL" GUIDELINES PREPARED BY THE DEPARTMENT OF CONSERVATION AND LAND MANAGEMENT.

DEVELOPEMENT
APPLICATION ISSUE

IF IN
DOUBT
ASK

Prepared by
H&C DESIGN PTY. LTD.
50 FULLER STREET COLLAROY PLATEAU
EMAIL hcdesign@optusnet.com.au
PHONE 0412386411 A.C.N.002079192

Date OCT. 2022
Drawn HENK.
Scale 1:200
Job No.220301-7

NOTES:-
1 Builder to check and confirm all necessary dimensions on site prior to the commencement of construction. DO NOT SCALE THE DRAWING
2 All work to be in accordance with the B.C.A./ NCC & to the satisfaction of local council requirements & other authorities concerned.
3 This drawing is the copyright of H & C Design Pty. Limited and shall not be reproduced in part or whole without their written approval

Project **PROPOSED ALTERATIONS & ADDITIONS
19 TARRA CRESCENT DEE WHY**
FOR **Mrs. N. WELSH**