

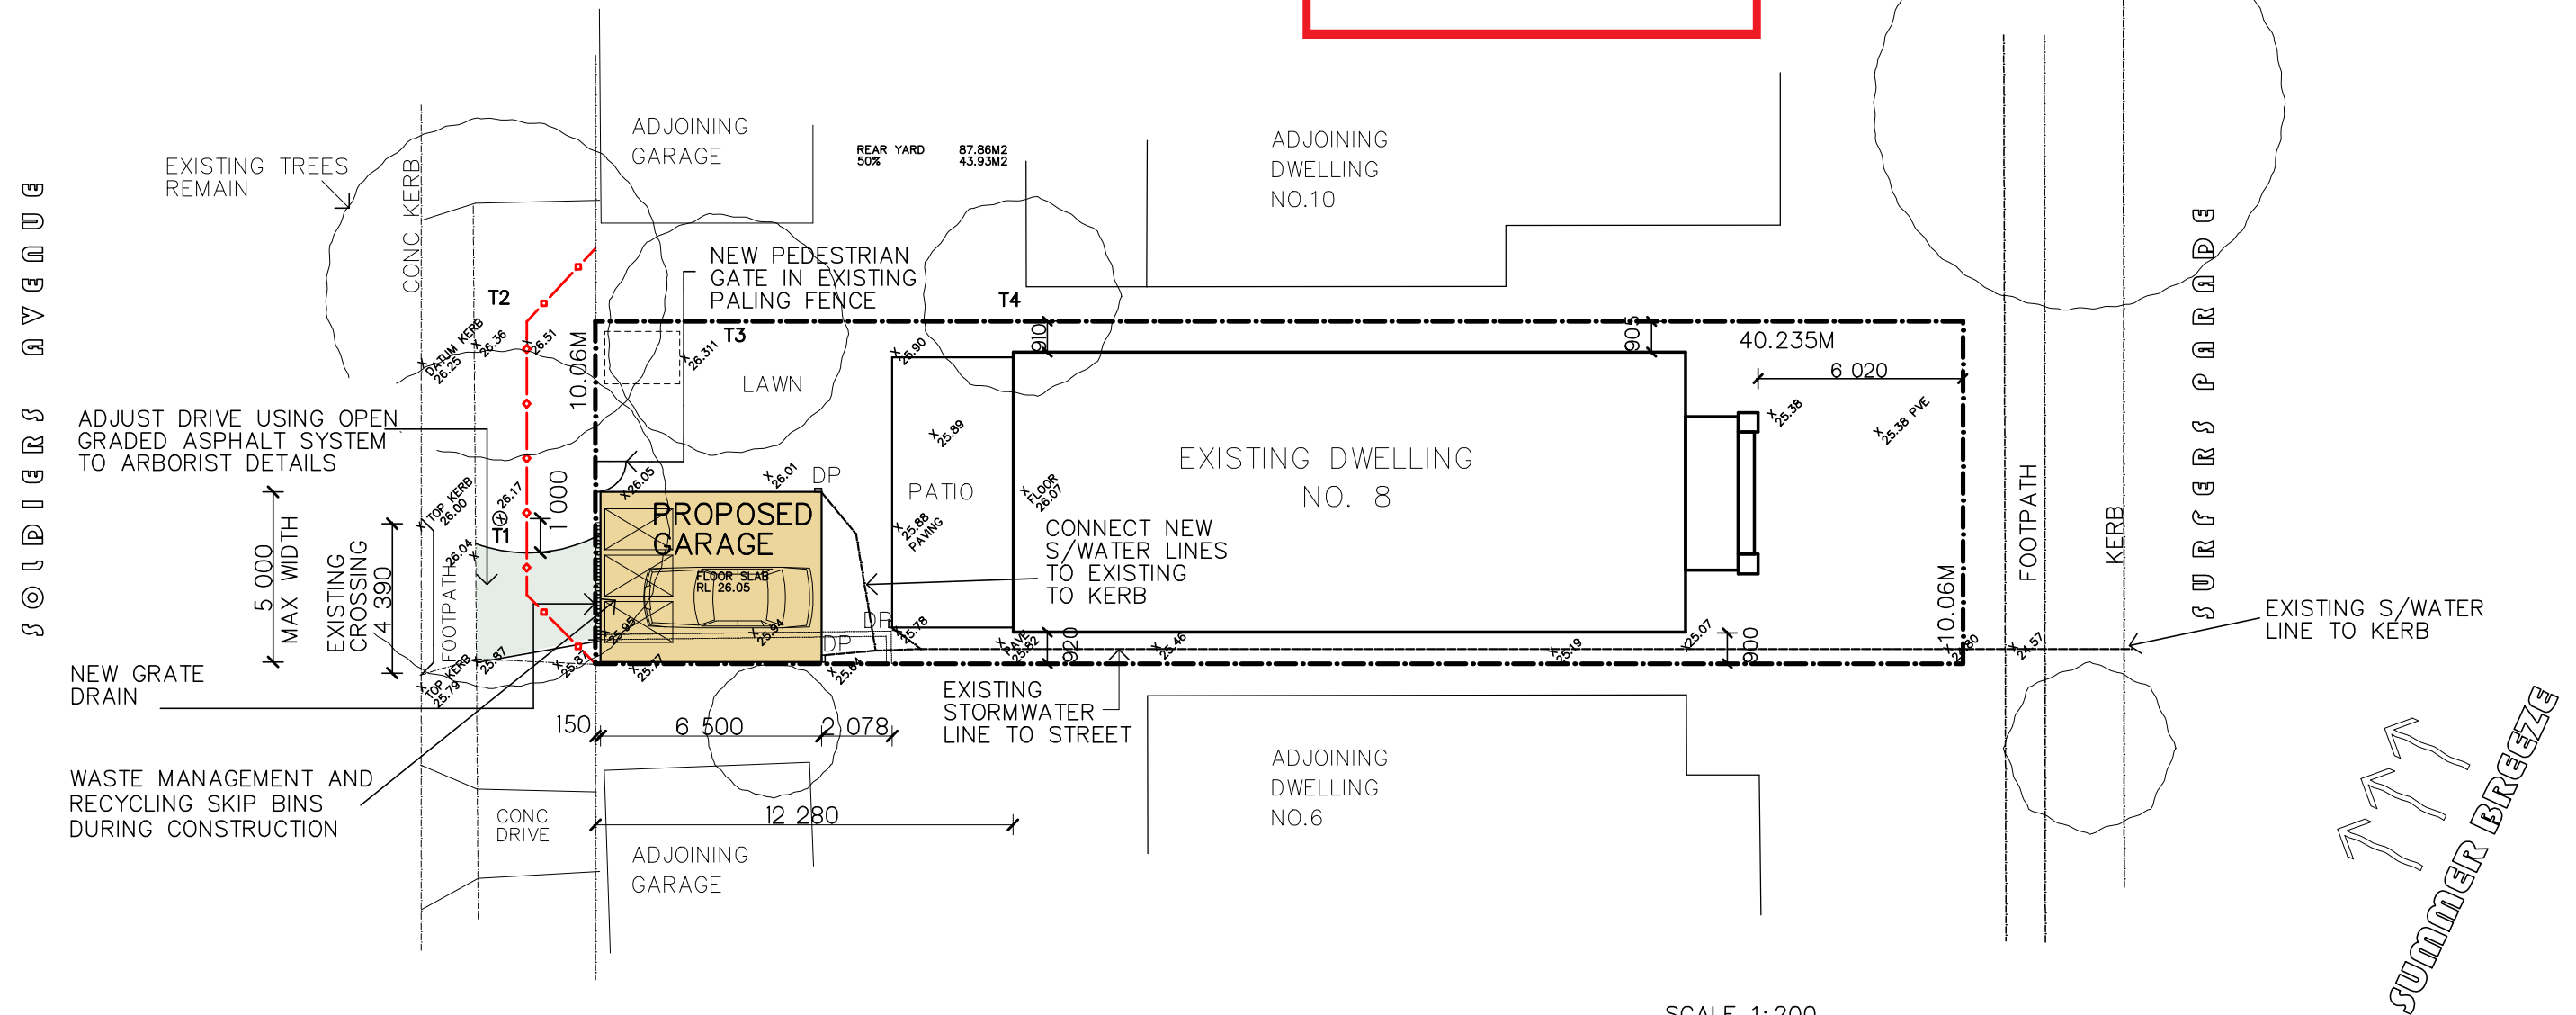


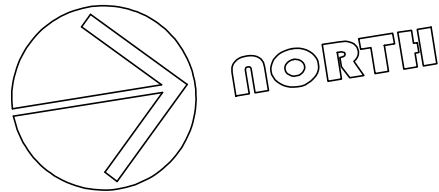

SCALE 1:200

SITE PLAN

G M KETT PTY LTD

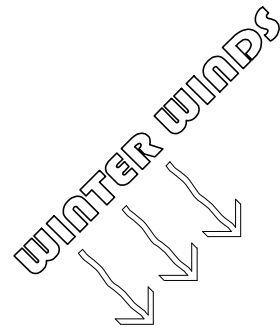

RESIDENTIAL BUILDING DESIGN
02-99711224
0429 33 11 34
email gregg@gmkett.com

ALL DIMENSIONS TO BE CHECKED ON SITE BY BUILDER PRIOR TO ORDERING MATERIALS
OR COMMENCING ANY WORK AND COMPLY WITH THE NCC, NATIONAL CONSTRUCTION CODE
AND AUST. STANDARDS AND COUNCIL CODES ALL DRAWINGS SUBJECT TO COPYRIGHT
DO NOT SCALE OFF DRAWINGS

PROJECT:
ADDRESS:
CLIENT:

PROPOSED GARAGE TO REAR OF EXISTING DWELLING
NO.8 SURFERS PARADE FRESHWATER LOT 31 DP 5466
MR AND MRS MILLS


"B" ASPHALT DRIVE REQUIREMENTS

"A" ARBORIST REVISIONS


SCALES: 1:50, 1:100, 1:200

bdag
ACCREDITED
BUILDING DESIGNER

DATE: 20-05-22
DA-2118-B
A1 OF 9

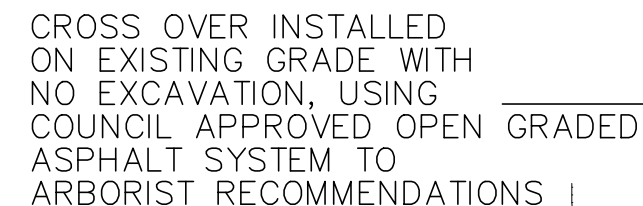

DA2022/0488

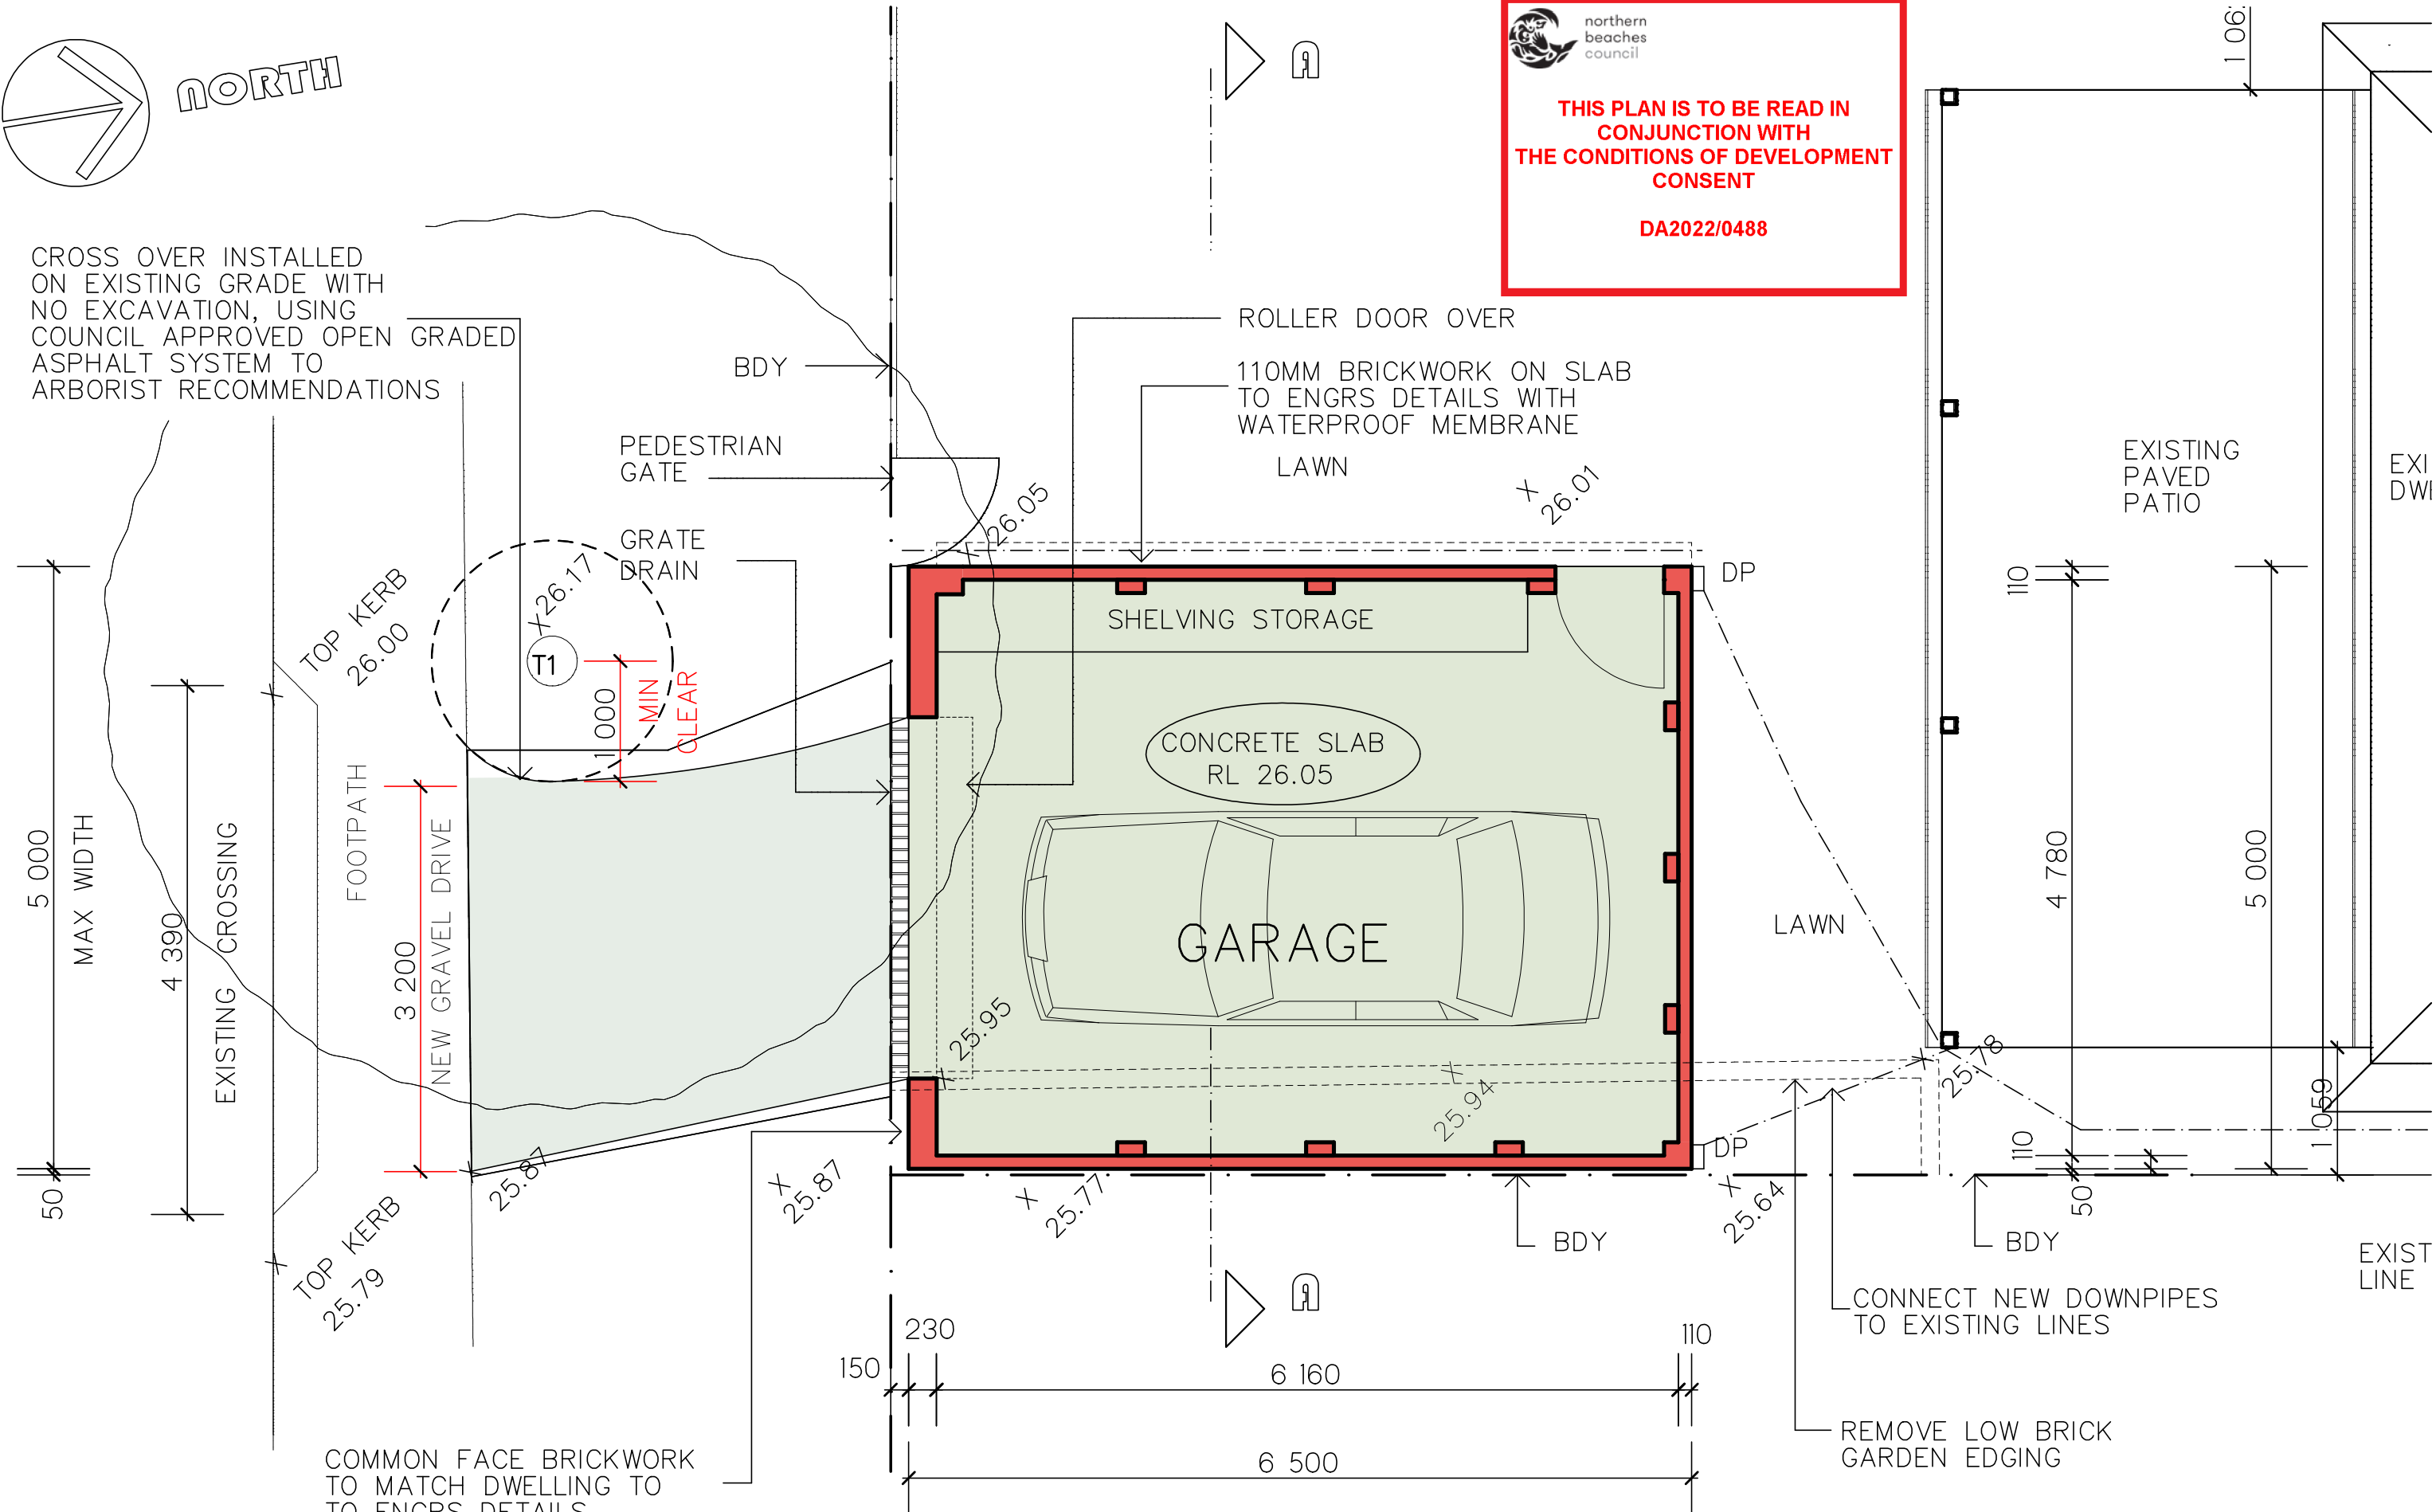

SCALE 1:50

"B" ASPHALT DRIVE REQUIREMENTS

"A" ARBORIST REVISIONS

SCALES: 1: 50, 1: 100, 1: 200

bdaa
ACCREDITED
BUILDING DESIGNER

DATE: 20-05-22
DA-2118-B

A2 OF 9

G M KETT PTY LTD



RESIDENTIAL BUILDING DESIGN
02-99711224
0429 33 11 34
email gregg@gmkett.com


ALL DIMENSIONS TO BE CHECKED ON SITE BY BUILDER PRIOR TO ORDERING MATERIALS
OR COMMENCING ANY WORK AND COMPLY WITH THE NCC, NATIONAL CONSTRUCTION CODE
AND AUST. STANDARDS AND COUNCIL CODES ALL DRAWINGS SUBJECT TO COPYRIGHT
DO NOT SCALE OFF DRAWINGS

PROJECT:
ADDRESS:
CLIENT:

PROPOSED GARAGE TO REAR OF EXISTING DWELLING
NO.8 SURFERS PARADE FRESHWATER LOT 31 DP 5466
MR AND MRS MILLS



ACCREDITED
BUILDING DESIGN

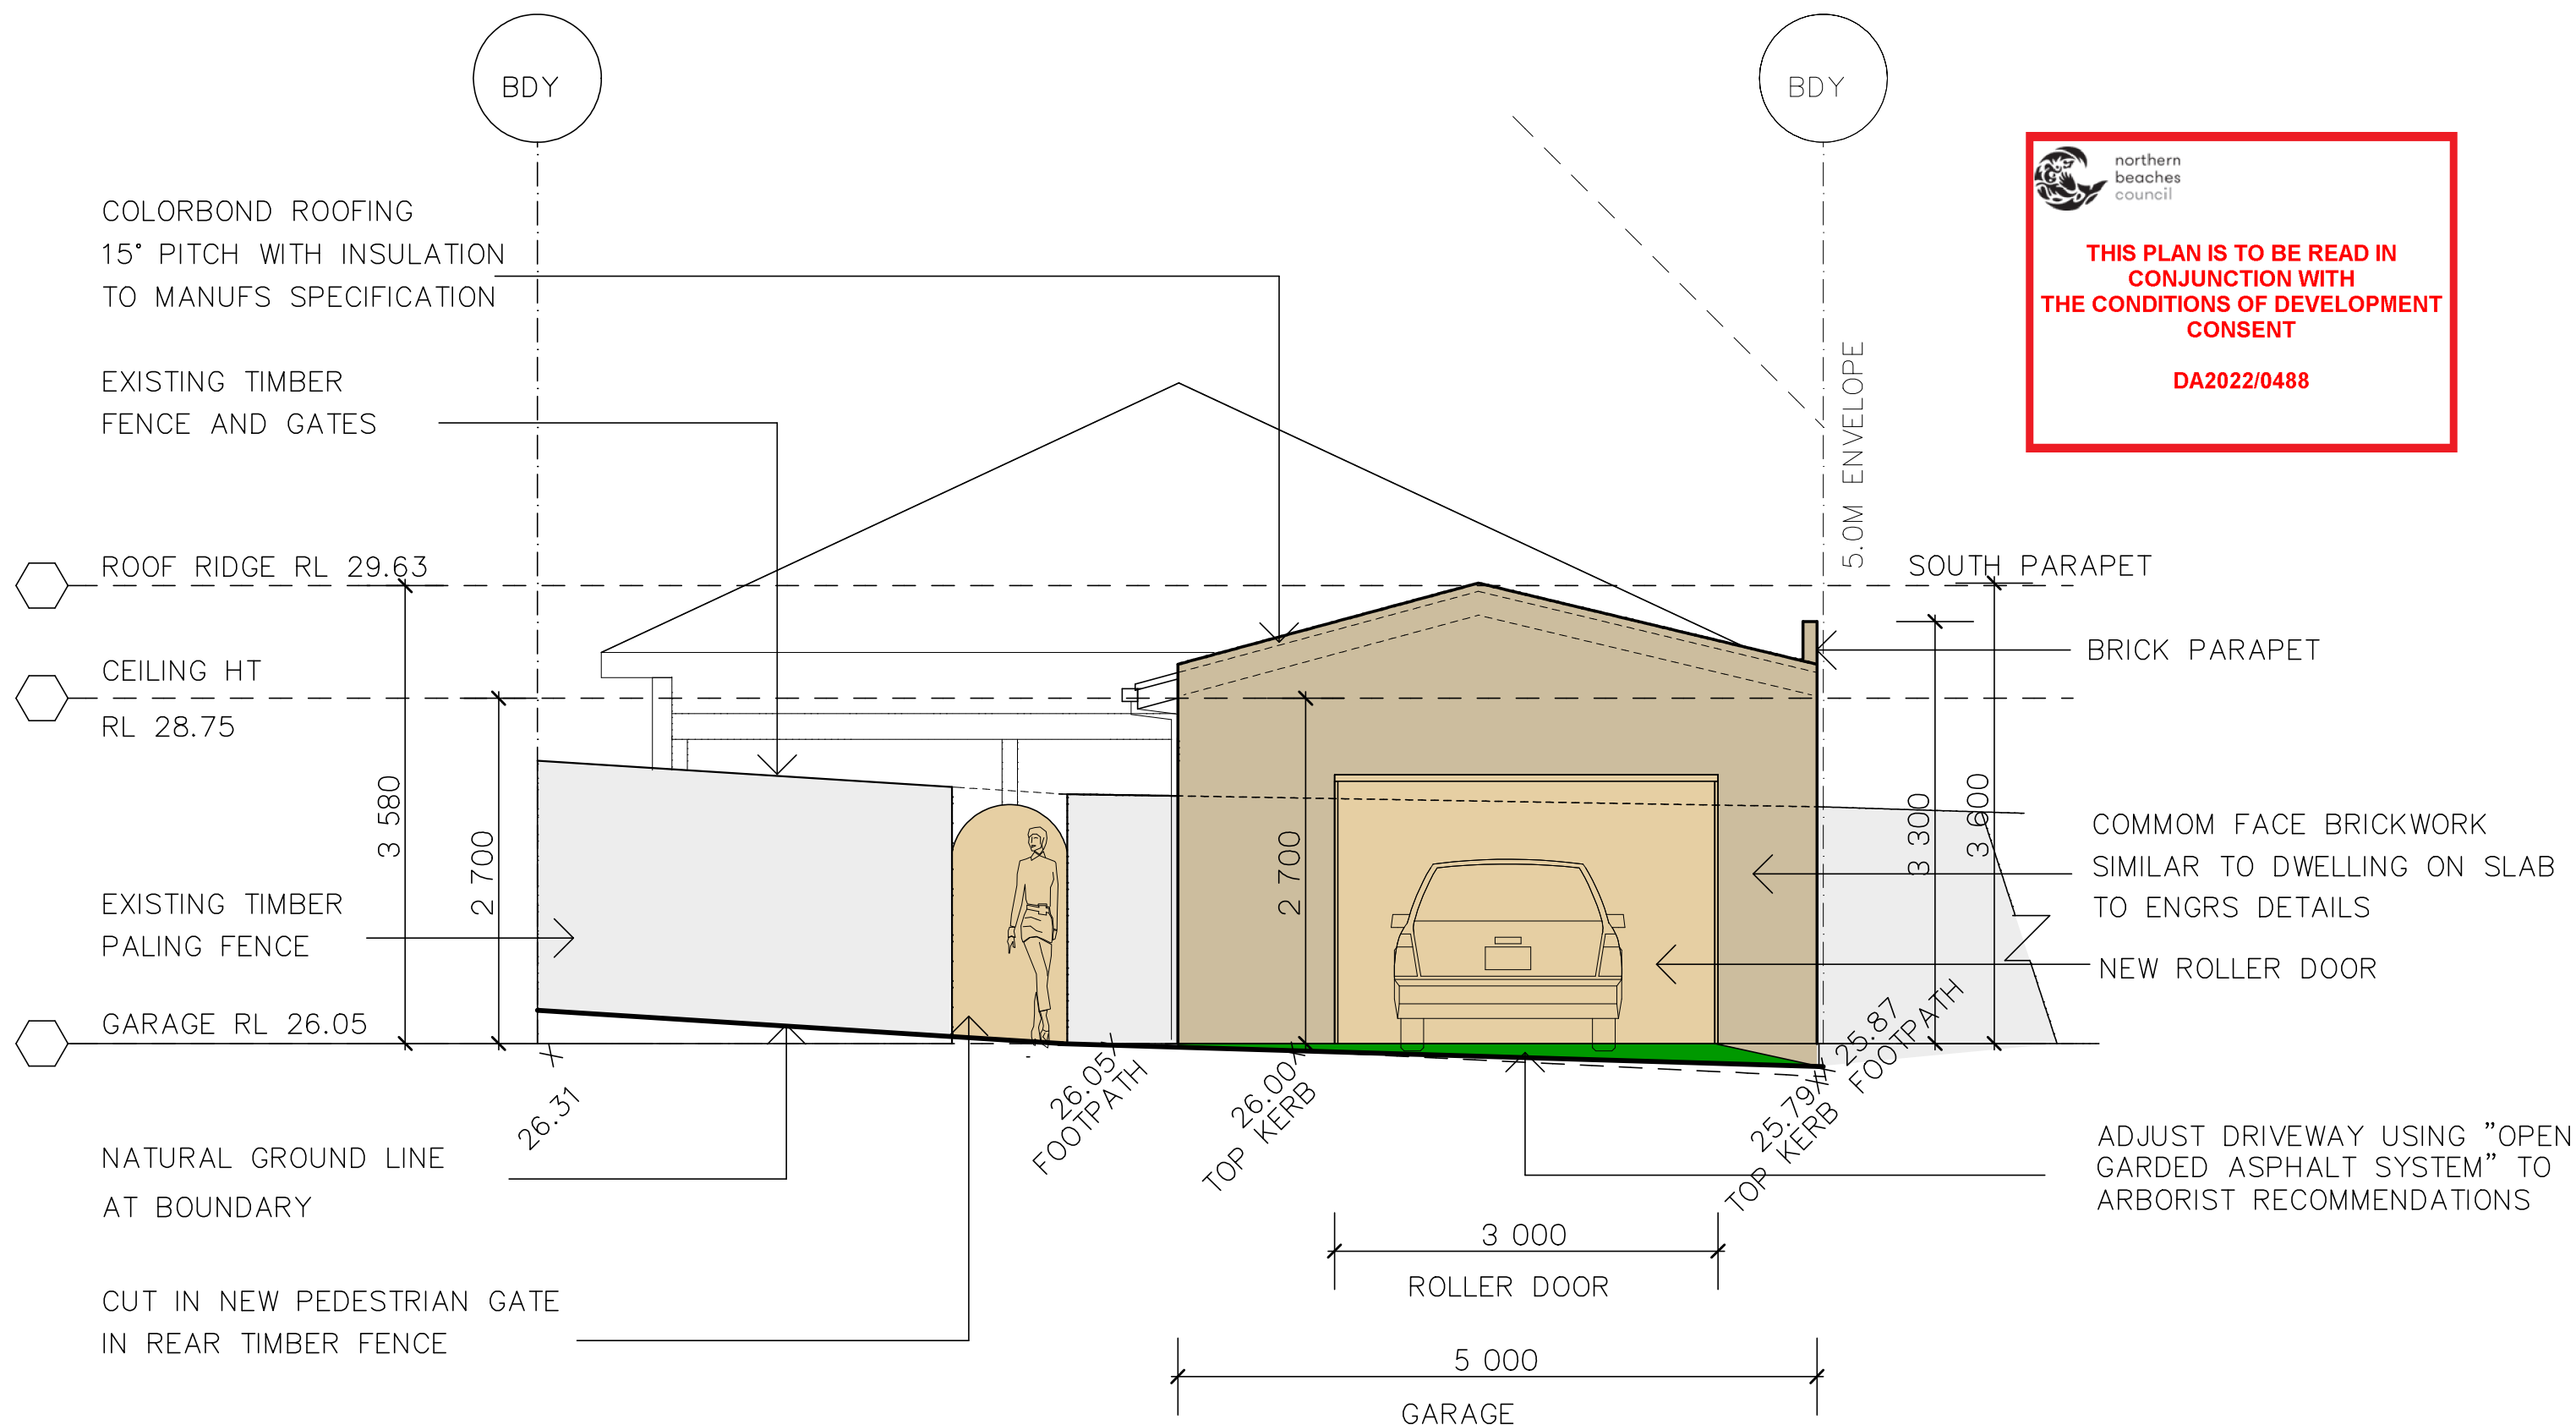

 northern
beaches
council

**THIS PLAN IS TO BE READ IN
CONJUNCTION WITH
THE CONDITIONS OF DEVELOPMENT
CONSENT**

DA2022/0488

SOUTH ELEVATION

SCALE 1:50

G M KETT PTY LTD



RESIDENTIAL BUILDING DESIGN
02-99711224
0429 33 11 34
email gregg@gmkett.com

ALL DIMENSIONS TO BE CHECKED ON SITE BY BUILDER PRIOR TO ORDERING MATERIALS
OR COMMENCING ANY WORK AND COMPLY WITH THE NCC, NATIONAL CONSTRUCTION CODE
AND AUST. STANDARDS AND COUNCIL CODES ALL DRAWINGS SUBJECT TO COPYRIGHT
DO NOT SCALE OFF DRAWINGS

PROJECT:
ADDRESS:
CLIENT:

PROPOSED GARAGE TO REAR OF EXISTING DWELLING
NO.8 SURFERS PARADE FRESHWATER LOT 31 DP 5466
MR AND MRS MILLS

"B" ASPHALT DRIVE REQUIREMENTS

"A" ARBORIST REVISIONS

SCALES: 1: 50, 1: 100, 1: 200

 bdac
ACCREDITED
BUILDING DESIGNER


DATE: 20-05-22
DA-2118-B
A4 OF 9




northern
beaches
council

THIS PLAN IS TO BE READ IN
CONJUNCTION WITH
THE CONDITIONS OF DEVELOPMENT
CONSENT

DA2022/0488

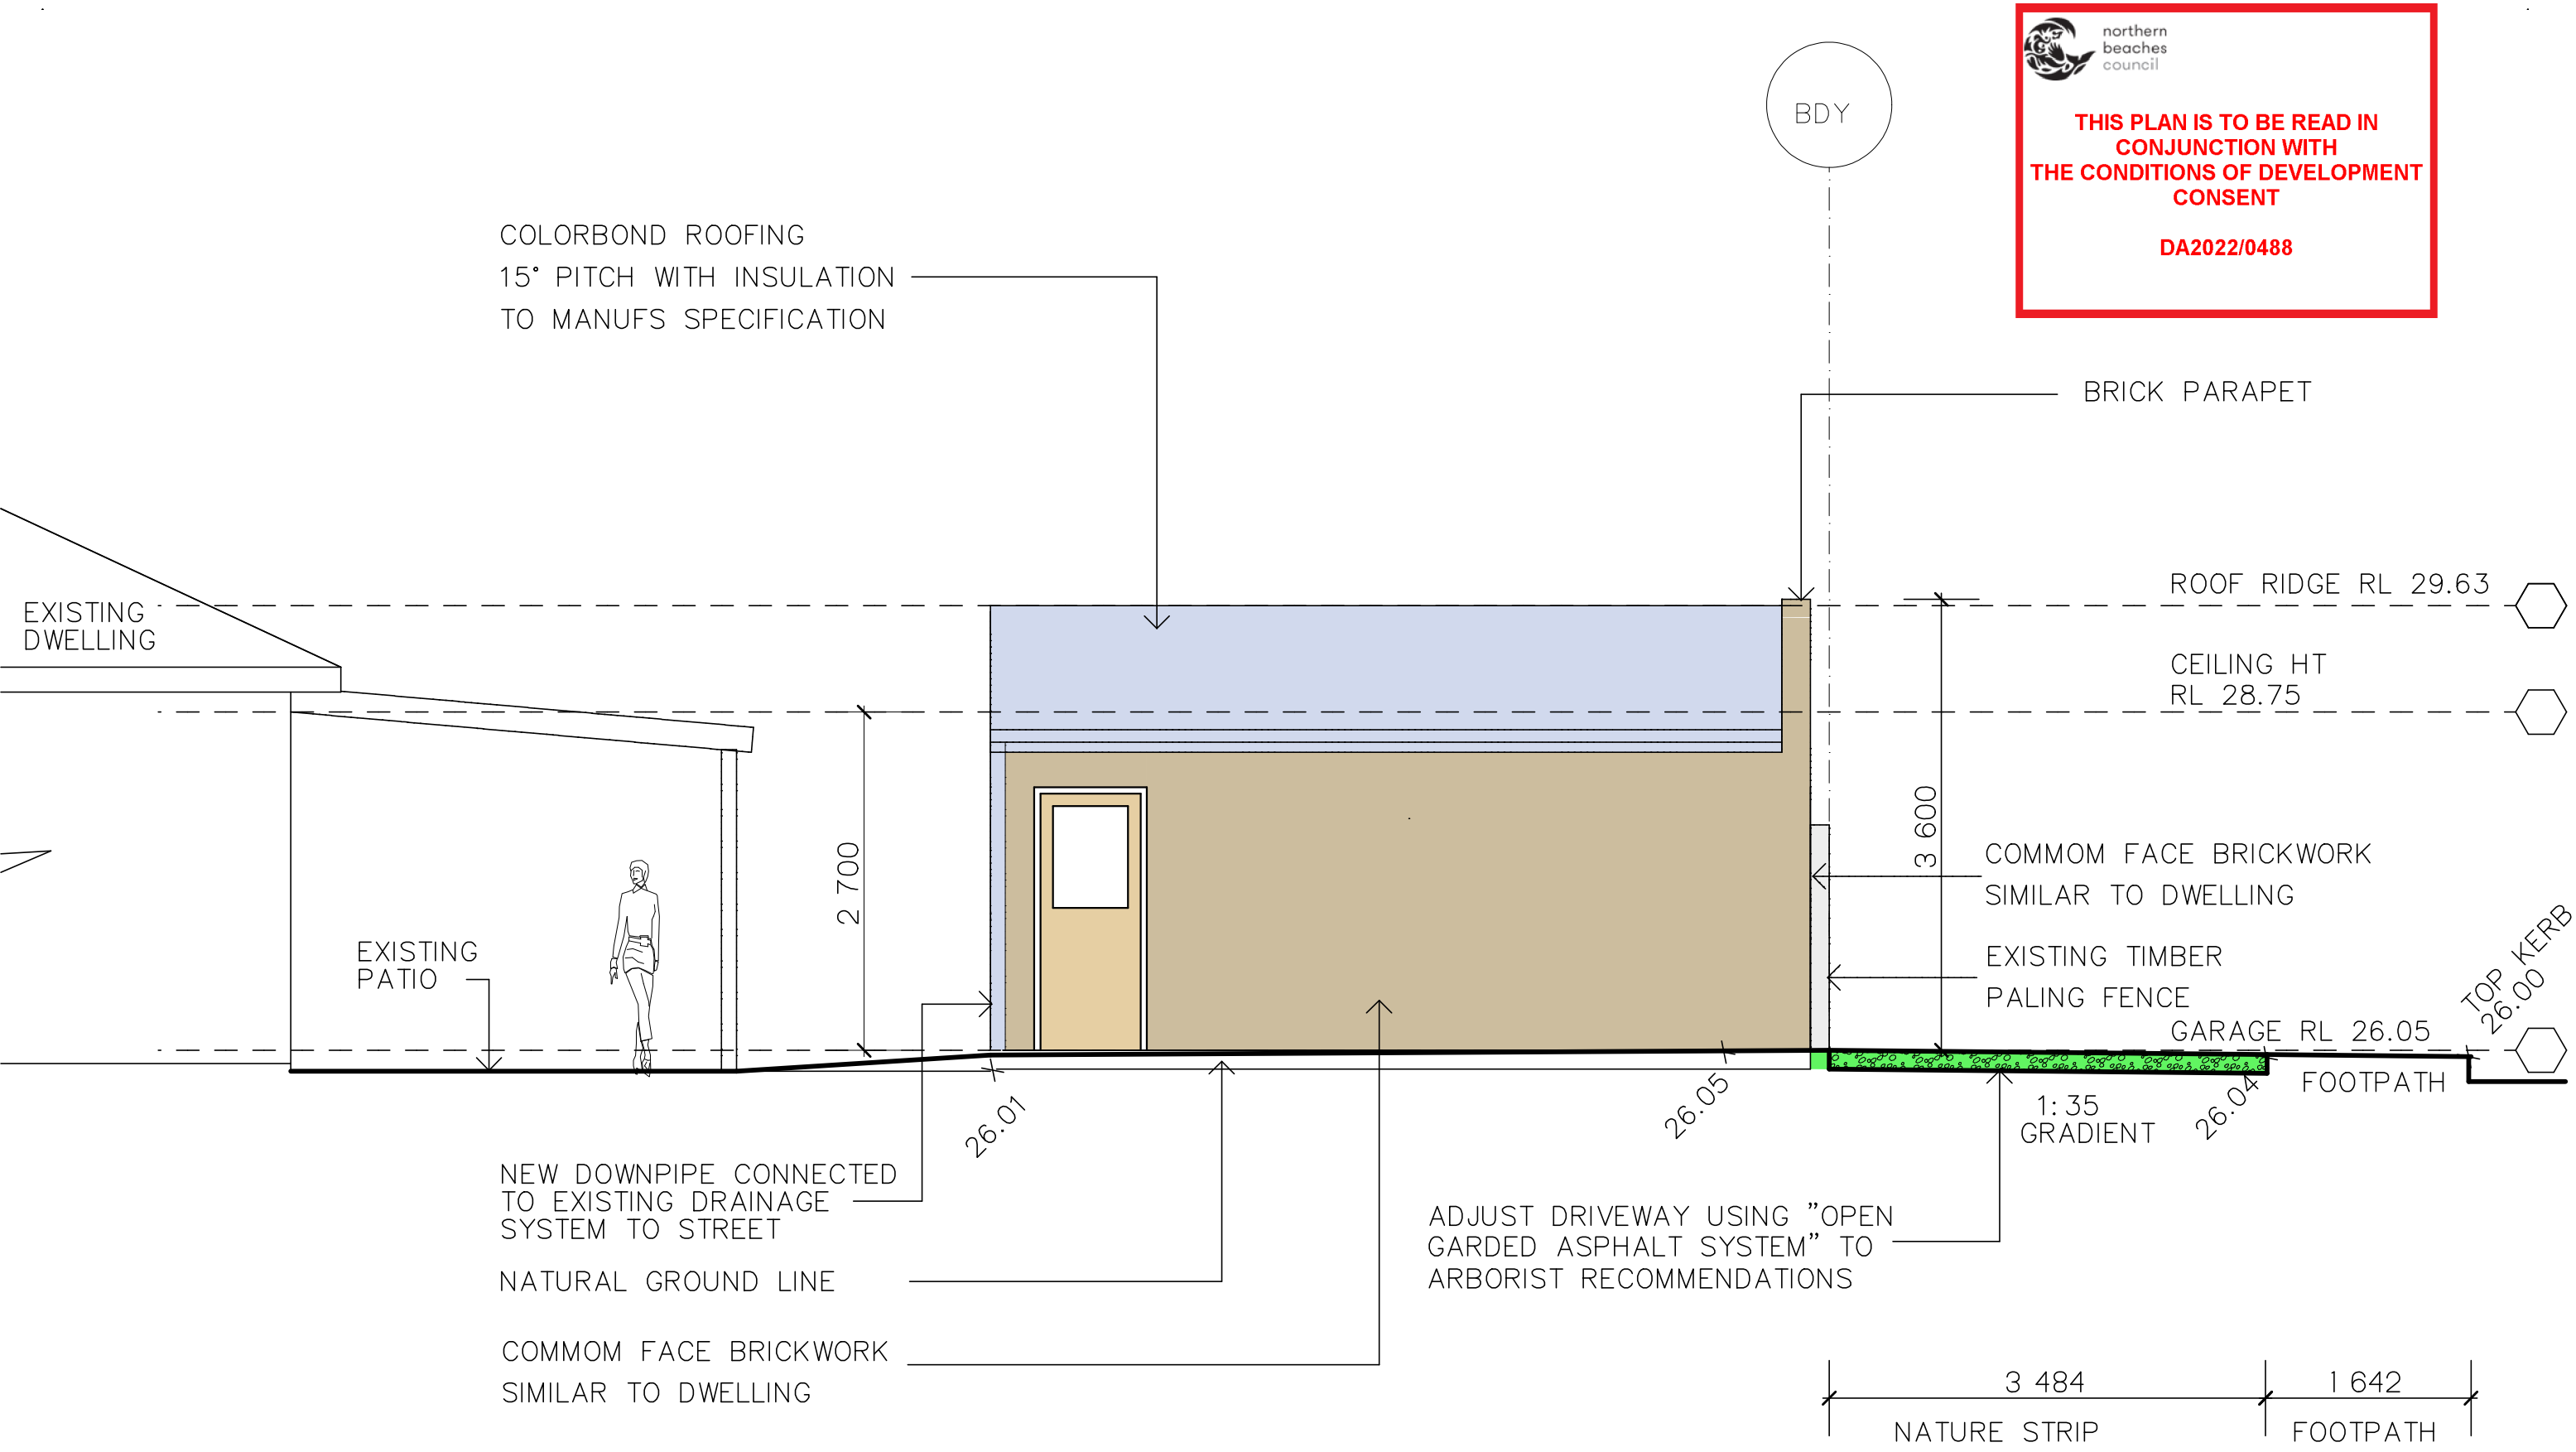

WEST ELEVATION SCALE 1: 50

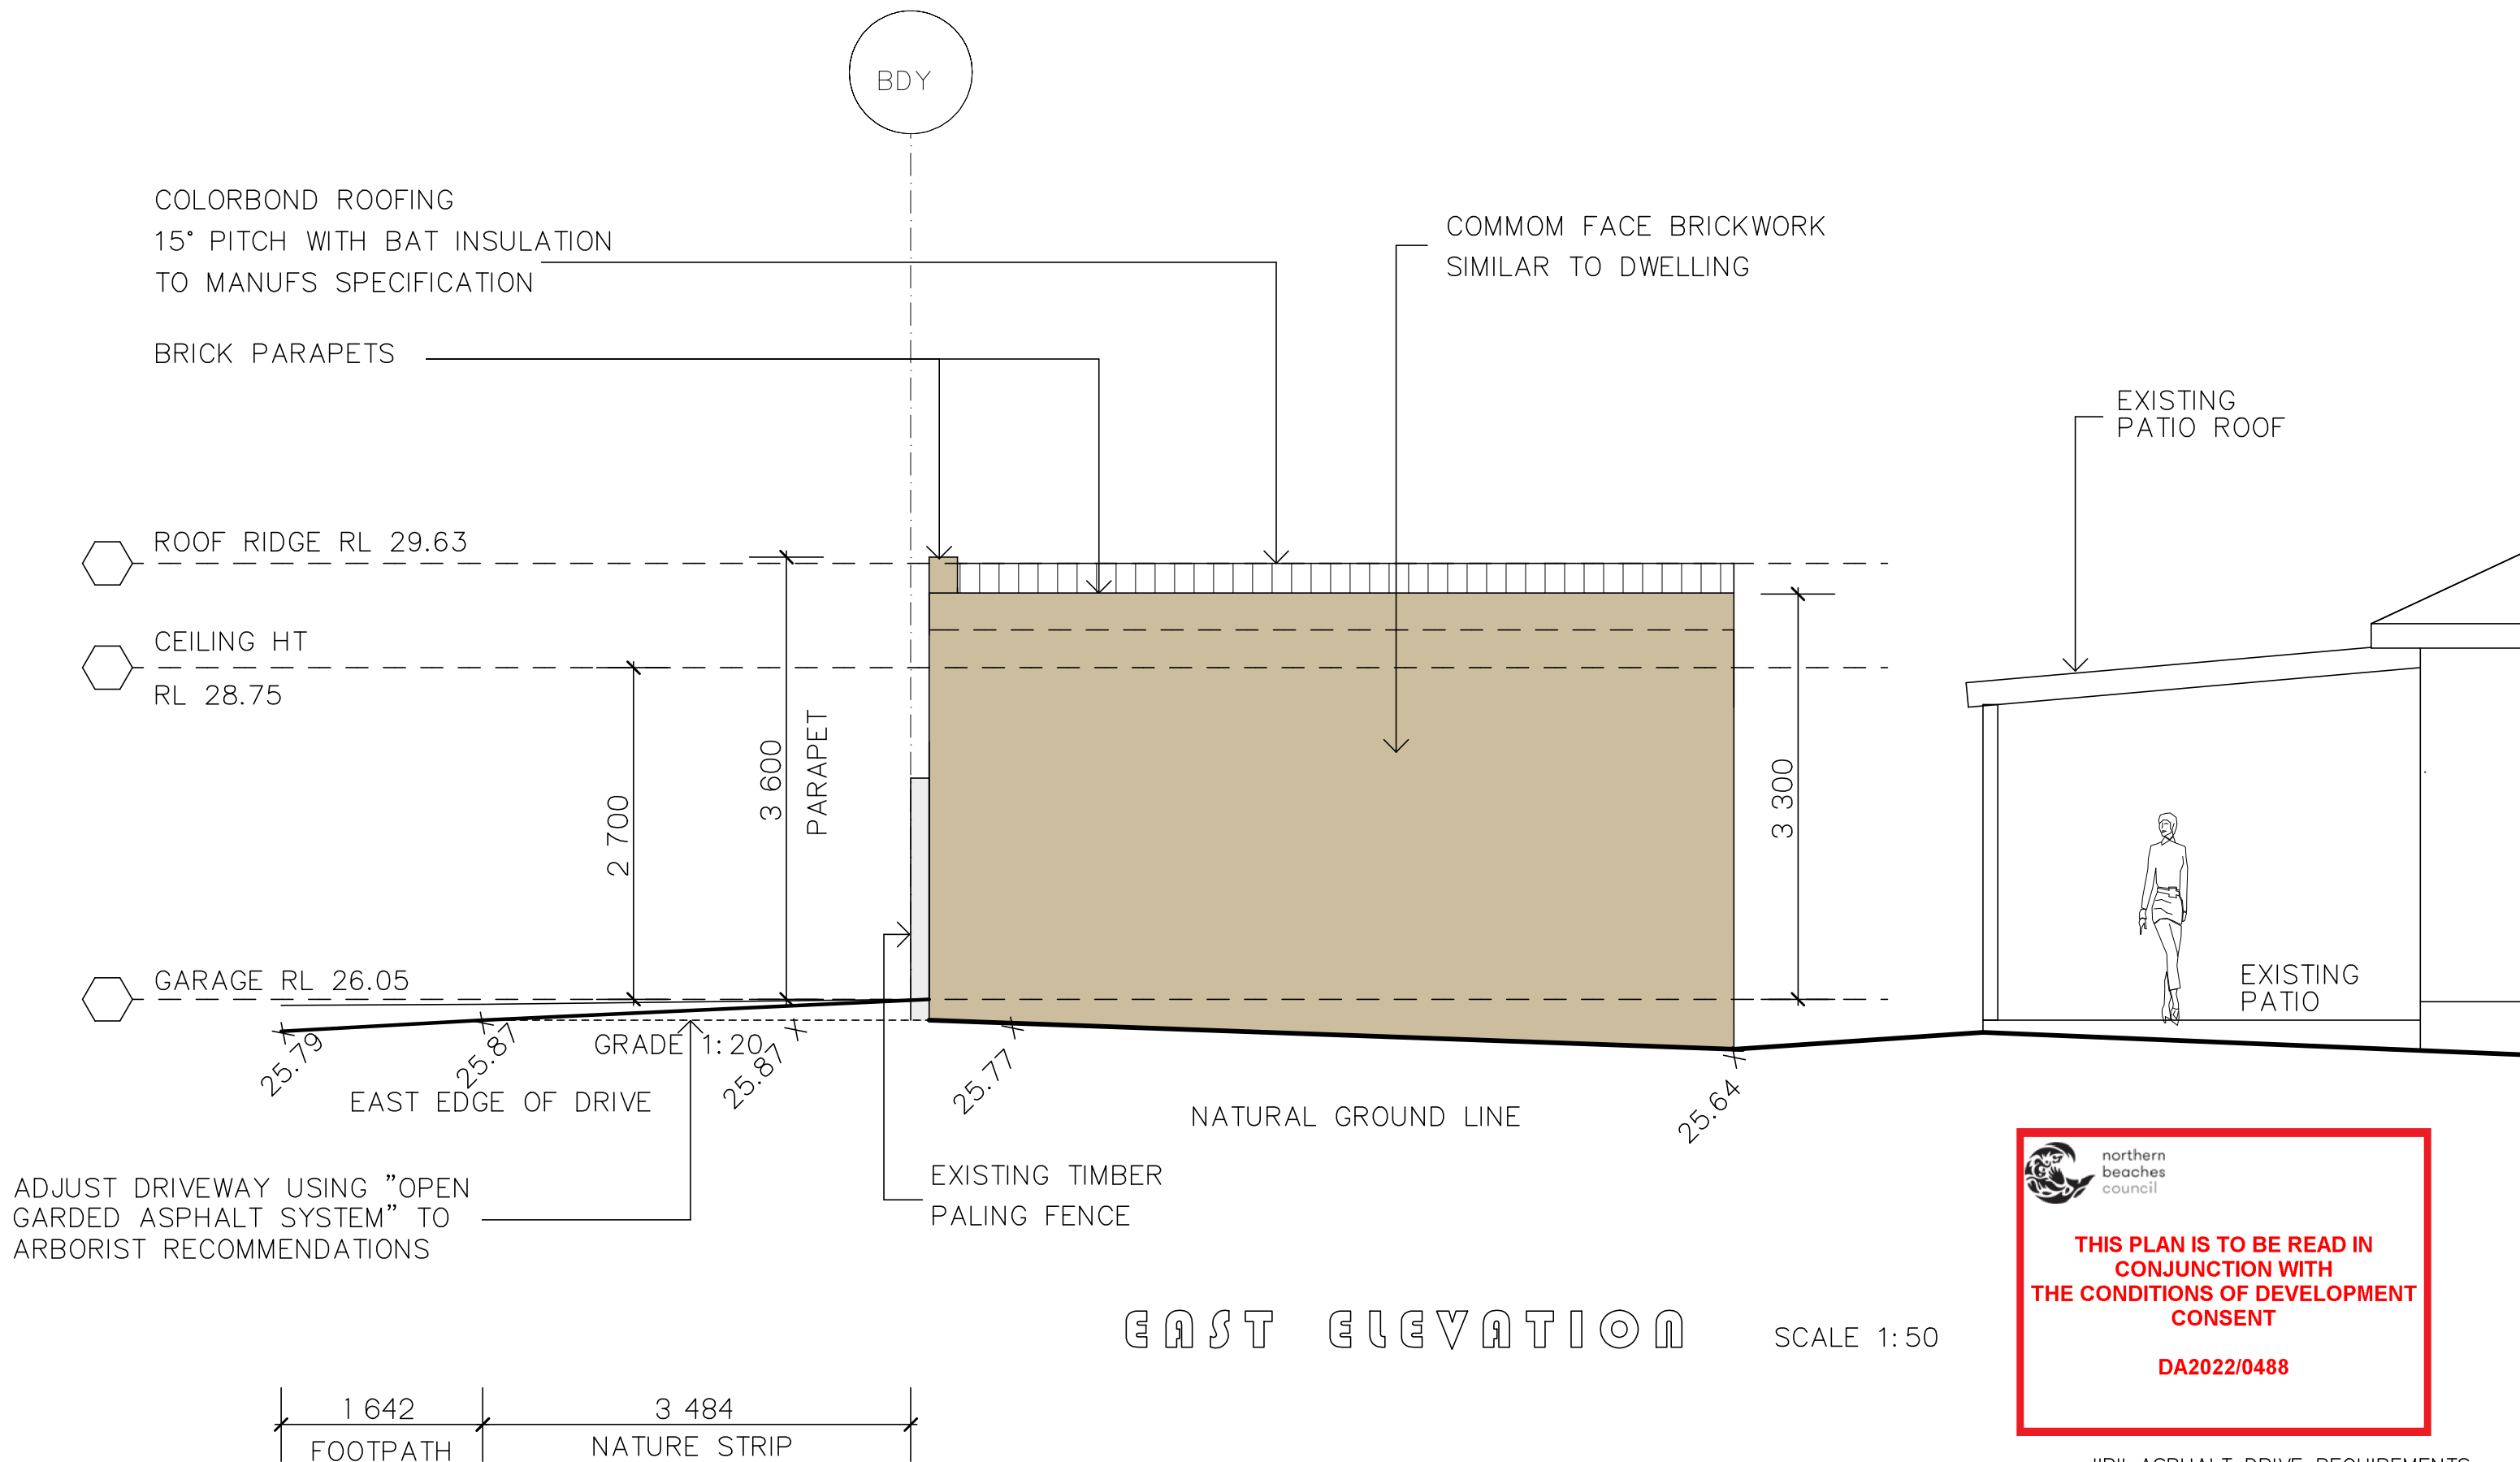

G M KETT PTY LTD



RESIDENTIAL BUILDING DESIGN
02-99711224
0429 33 11 34
email gregg@gmkett.com

ALL DIMENSIONS TO BE CHECKED ON SITE BY BUILDER PRIOR TO ORDERING MATERIALS
OR COMMENCING ANY WORK AND COMPLY WITH THE NCC, NATIONAL CONSTRUCTION CODE
AND AUST. STANDARDS AND COUNCIL CODES ALL DRAWINGS SUBJECT TO COPYRIGHT
DO NOT SCALE OFF DRAWINGS

PROJECT:
ADDRESS:
CLIENT:

PROPOSED GARAGE TO REAR OF EXISTING DWELLING
NO.8 SURFERS PARADE FRESHWATER LOT 31 DP 5466
MR AND MRS MILLS


"B" ASPHALT DRIVE REQUIREMENTS

"A" ARBORIST REVISIONS

SCALES: 1: 50, 1: 100, 1: 200

bdqa
ACCREDITED
BUILDING DESIGNER

DATE: 20-05-22
DA-2118-B
A6 OF 9

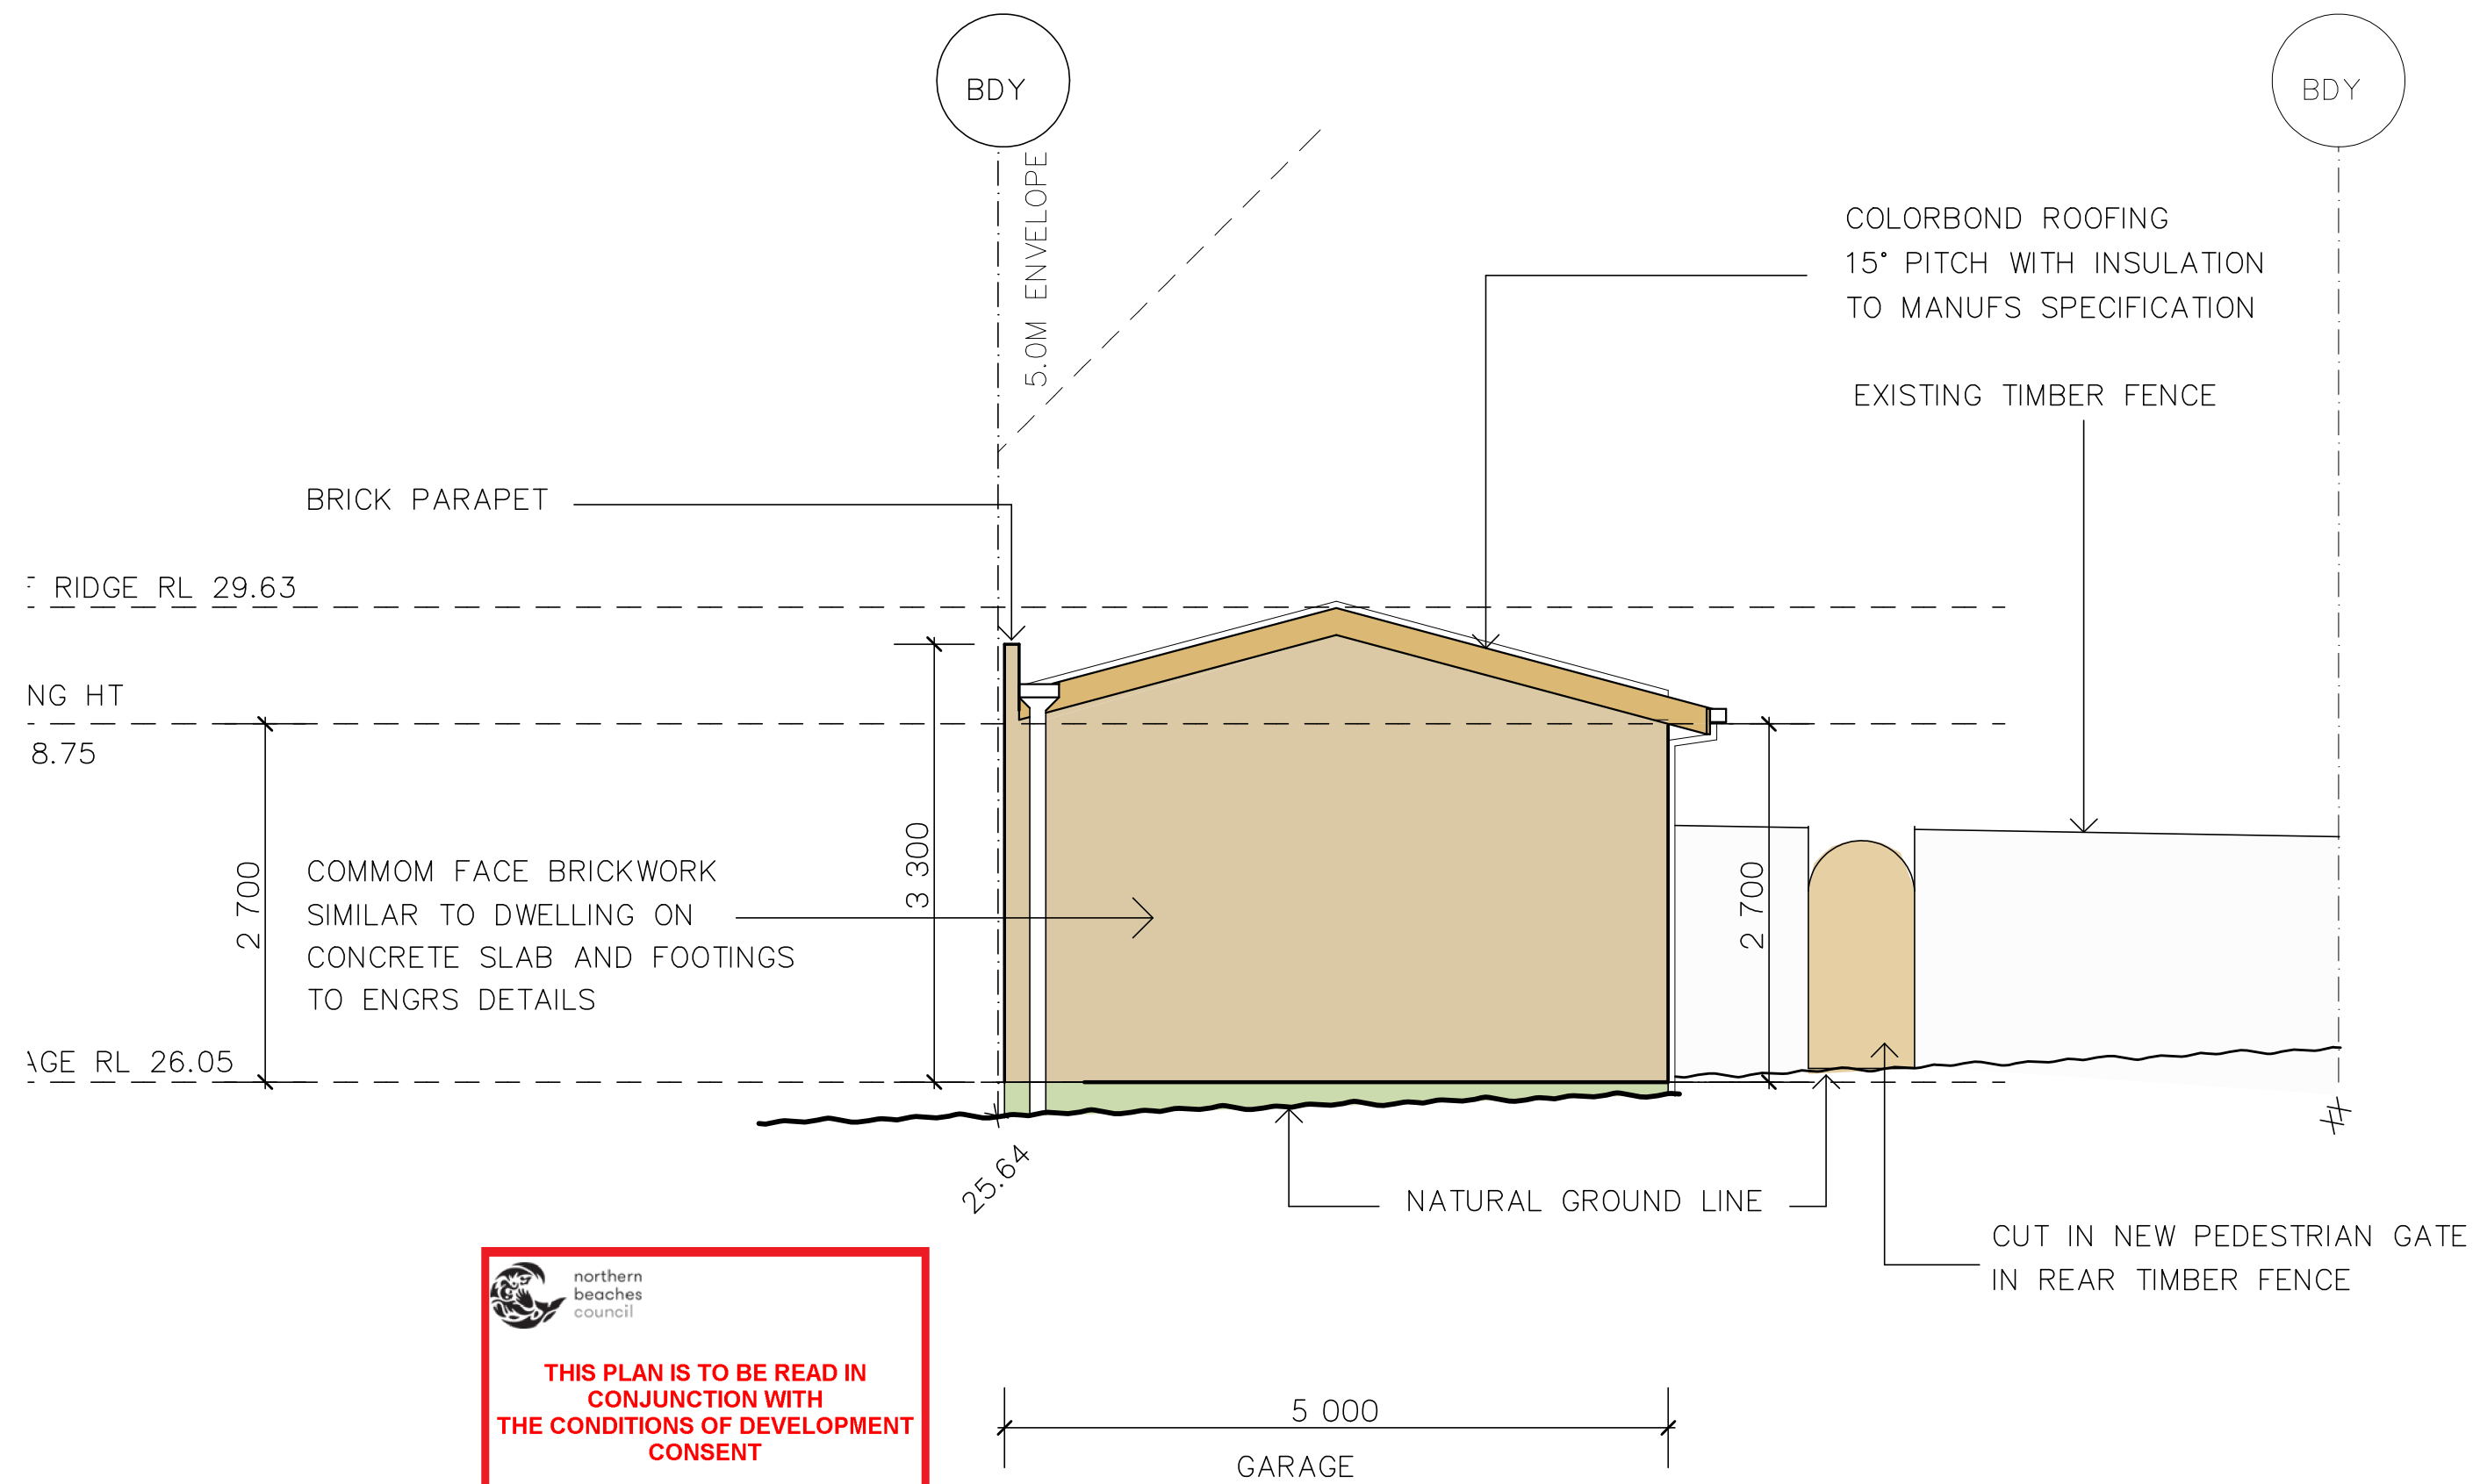

 northern
beaches
council

**THIS PLAN IS TO BE READ IN
CONJUNCTION WITH
THE CONDITIONS OF DEVELOPMENT
CONSENT**

DA2022/0488

NORTH ELEVATION SCALE 1:50


G M KETT PTY LTD

 RESIDENTIAL BUILDING DESIGN
02-99711224
0429 33 11 34
email gregg@gmkett.com

ALL DIMENSIONS TO BE CHECKED ON SITE BY BUILDER PRIOR TO ORDERING MATERIALS
OR COMMENCING ANY WORK AND COMPLY WITH THE NCC, NATIONAL CONSTRUCTION CODE
AND AUST. STANDARDS AND COUNCIL CODES ALL DRAWINGS SUBJECT TO COPYRIGHT
DO NOT SCALE OFF DRAWINGS

PROJECT: PROPOSED GARAGE TO REAR OF EXISTING DWELLING
ADDRESS: NO.8 SURFERS PARADE FRESHWATER LOT 31 DP 5466
CLIENT: MR AND MRS MILLS

"B" ASPHALT DRIVE REQUIREMENTS
"A" ARBORIST REVISIONS
SCALES: 1: 50, 1: 100, 1: 200
 **DATE:** 20-05-22
DA-2118-B
A7 OF 9

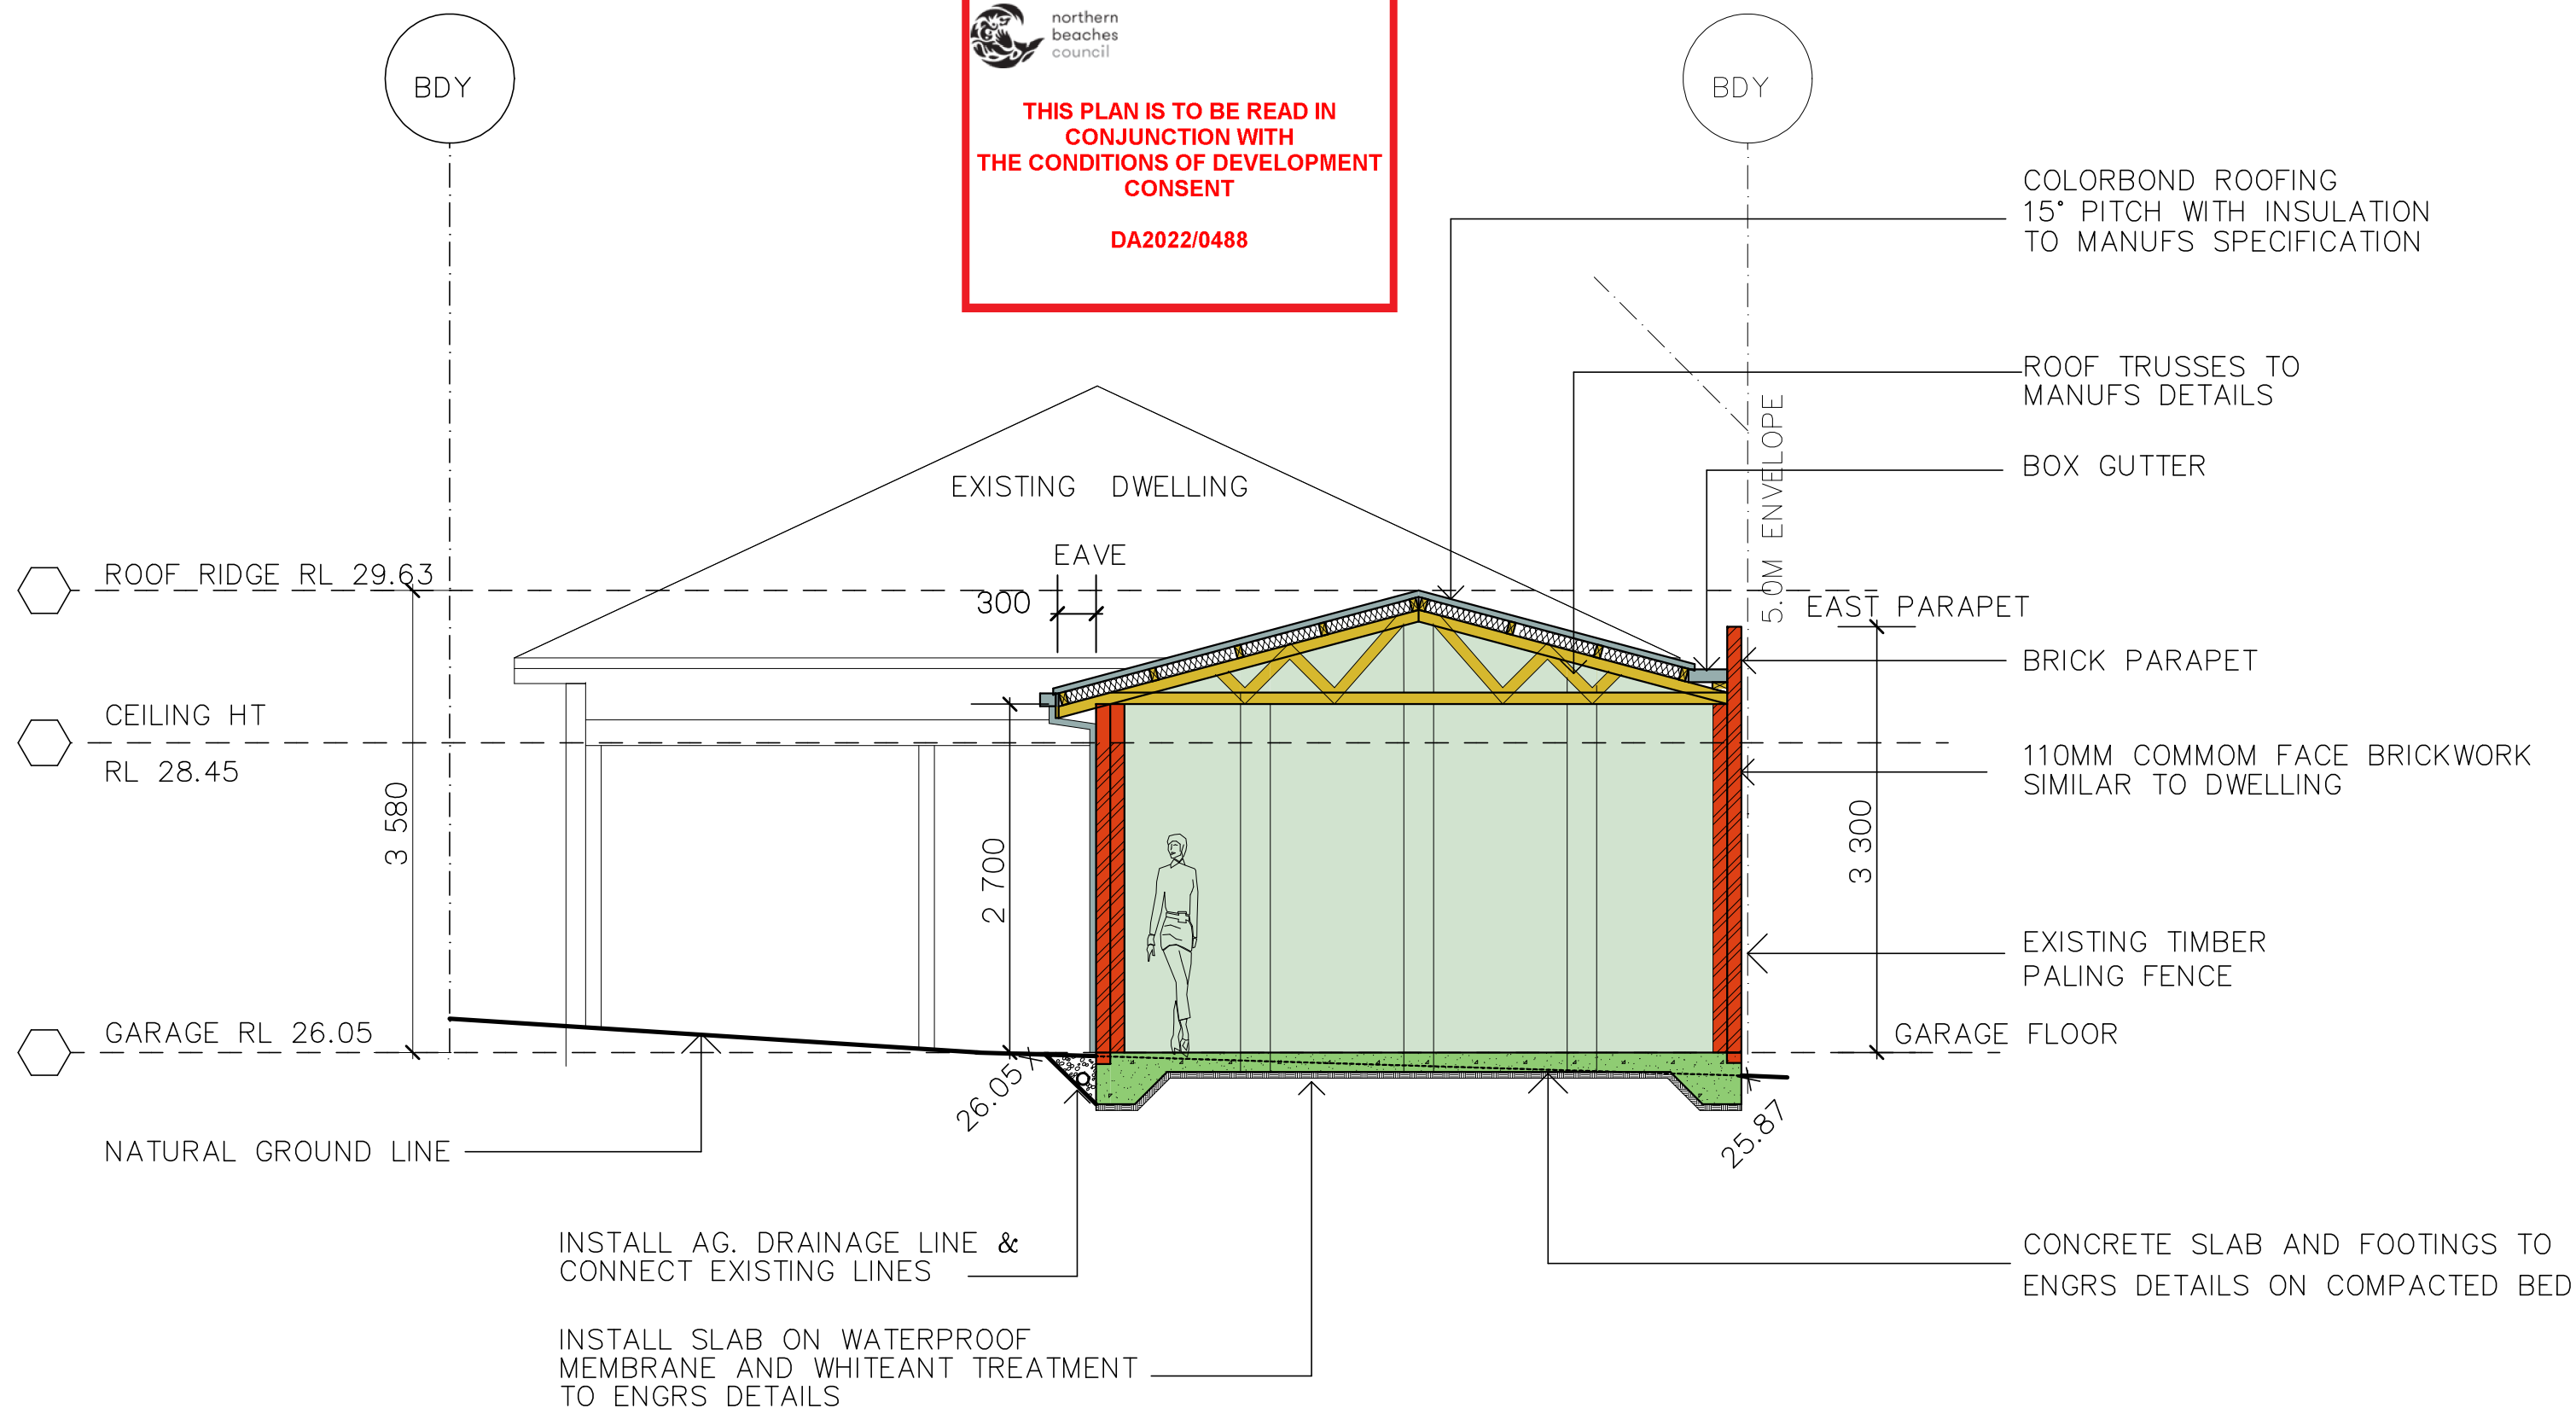

SECTION A-A

SCALE 1:50

G M KETT PTY LTD



RESIDENTIAL BUILDING DESIGN
02-99711224
0429 33 11 34
email gregg@gmkett.com

ALL DIMENSIONS TO BE CHECKED ON SITE BY BUILDER PRIOR TO ORDERING MATERIALS OR COMMENCING ANY WORK AND COMPLY WITH THE NCC, NATIONAL CONSTRUCTION CODE AND AUST. STANDARDS AND COUNCIL CODES ALL DRAWINGS SUBJECT TO COPYRIGHT DO NOT SCALE OFF DRAWINGS

PROJECT:
ADDRESS:
CLIENT:

PROPOSED GARAGE TO REAR OF EXISTING DWELLING
NO.8 SURFERS PARADE FRESHWATER LOT 31 DP 5466
MR AND MRS MILLS

"B" ASPHALT DRIVE REQUIREMENTS

"A" ARBORIST REVISIONS

SCALES: 1:50, 1:100, 1:200



DATE: 20-05-22
DA-2118-B
A8 OF 9