


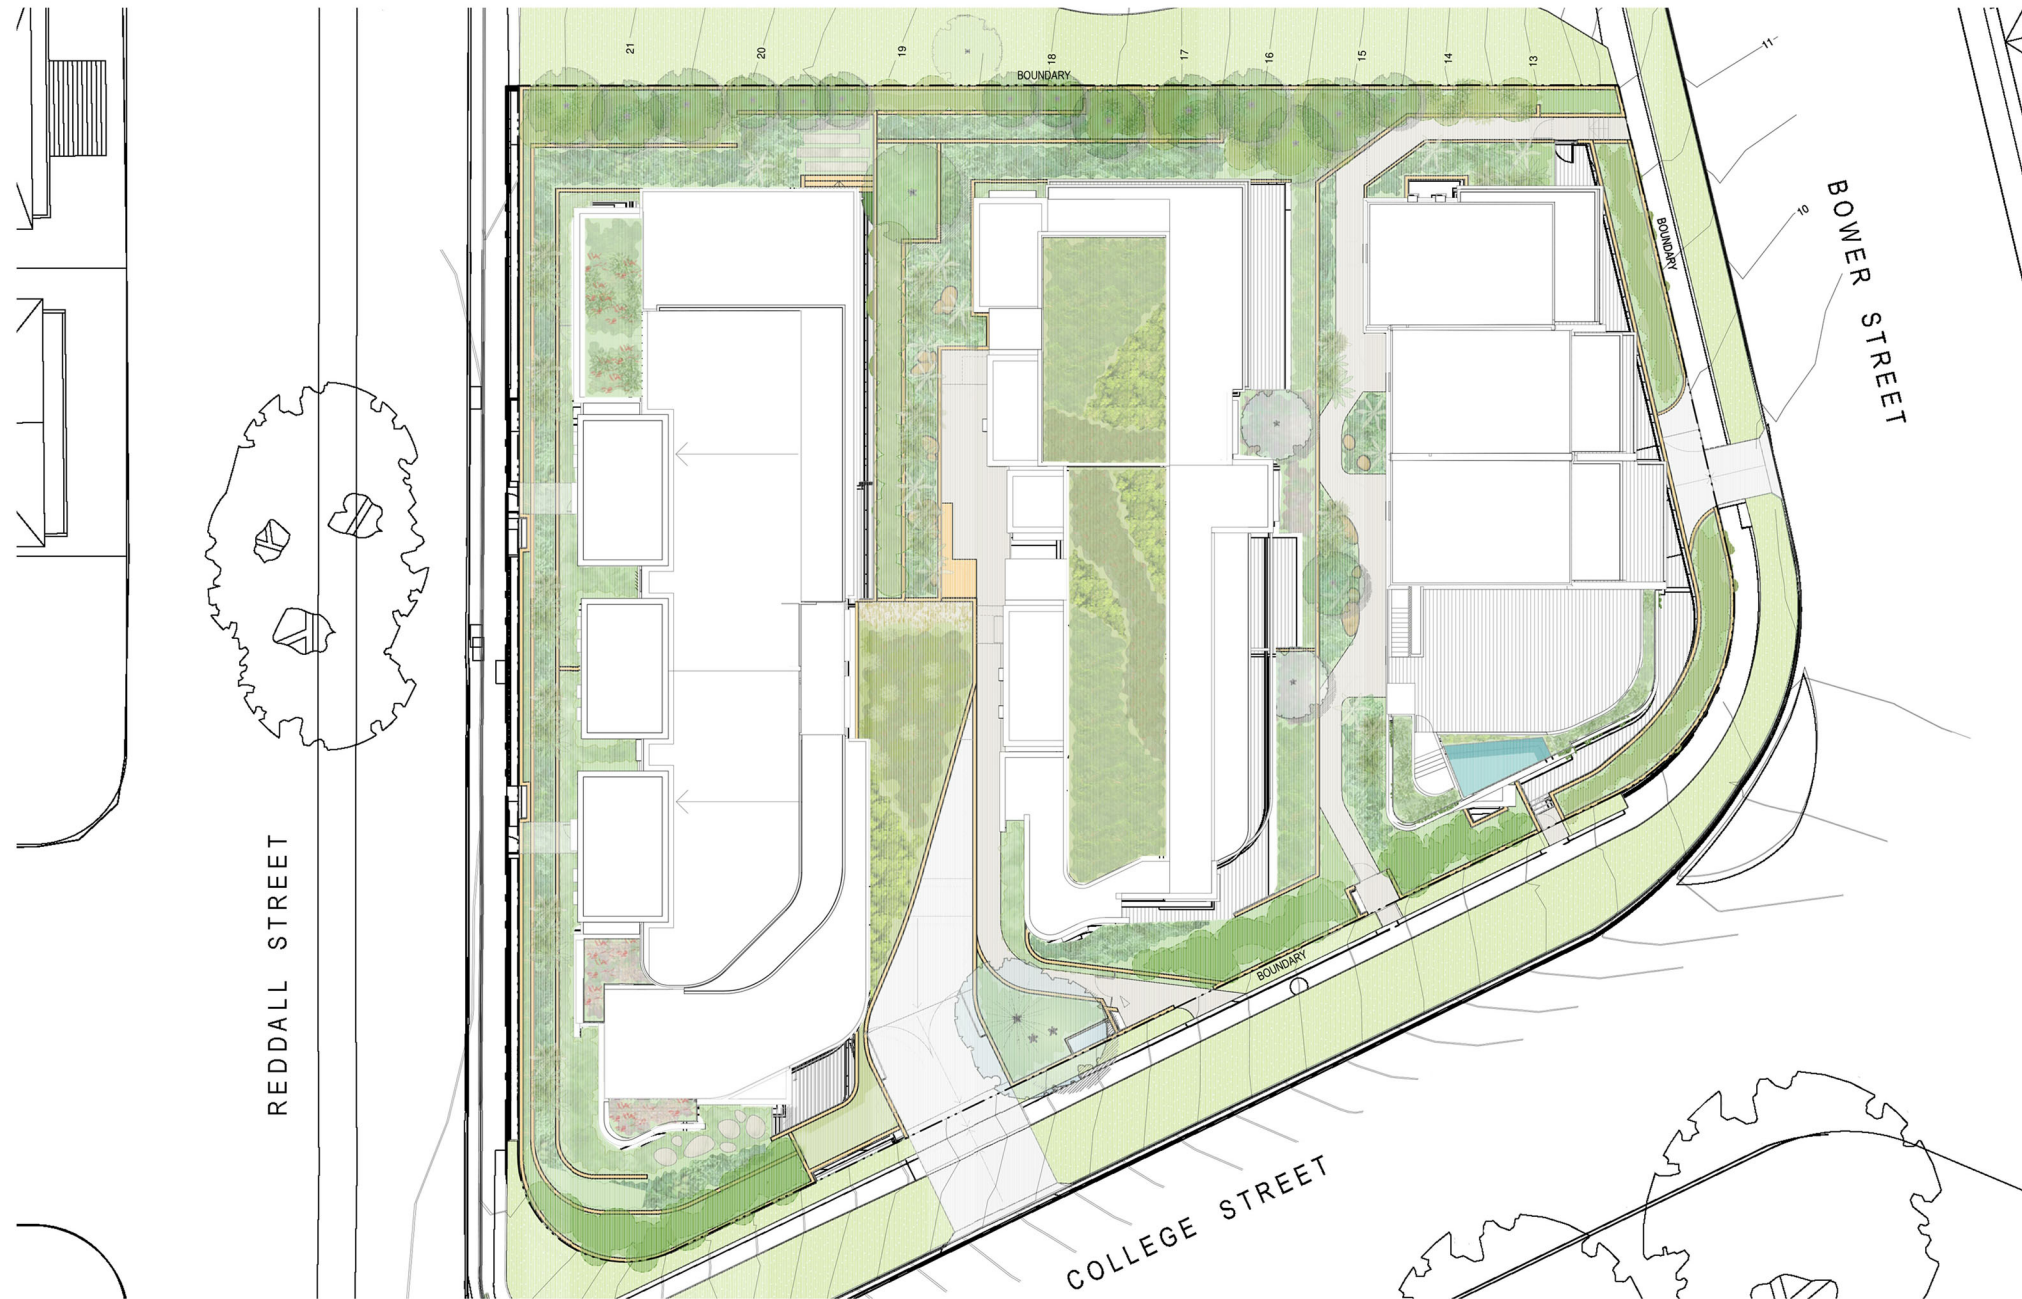

© This work is copyright. Apart from any use permitted under the copyright act 1968, no part may be reproduced by any process, nor may any other exclusive right be exercised without the permission of Squillace Architects Pty Ltd, Australia.

The use of this drawing is conditional on your agreement to the Squillace Electronic Transfer Agreement as found on our website at www.squillace.com.au/eta

A+ Member Australian Institute of Architects

STATUS
PRELIMINARY
Do not scale drawings. Verify all dimensions on site.
This drawing is NOT SUITABLE for construction.

NOTES
1:400 @ A4
0 5m 10m

A	14.06.19	OK ISSUE
ISS	DATE	PURPOSE OF ISSUE

CLIENT
M PROJECTS PTY LTD

squillace
ARCHITECTS
INTERIOR DESIGNERS
www.squillace.com.au

SYDNEY
1/80 Albion Street, Sunny Hills NSW 2030
Ph: +61 2 8354 1300 | Fax: +61 2 8354 1311
ABN: 24 123 354 753

MELBOURNE
Level 2, 333 Flinders Lane, Melbourne VIC 3000
Ph: +61 3 9629 4888 | Fax: +61 3 9649 7444
ABN: 34 127 620 526

NOMINATED ARCHITECT
Vince Squillace Reg No: 6468 (NSW),
17229 (VIC), 3677 (Qld)

PROJECT
REDDALL & BOWER ST, MANLY
29-35 Reddall St & 95 Bower St,
Manly

DRAWING NO.	ISSUE
NOT-01	A

JOB NO.	SCALE	DATE
CAS1509	1:400 @A4	14.06.19

DRAWING TITLE
NOTIFICATION PLAN - SHEET 1


DRAWN BY	CHECKED BY
FS	AA



1 NOTIFICATION PLAN - SITE PLAN
1:400 @A4



2 **NOTIFICATION PLAN - N-E ELEVATION**
1 : 400 @A4

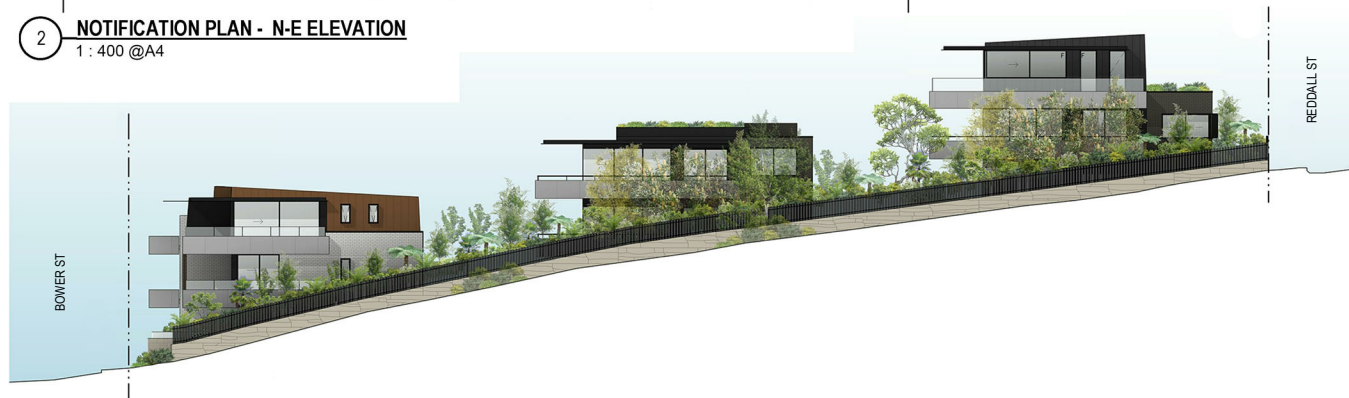

3 **NOTIFICATION PLAN - N-W ELEVATION**
1 : 400 @A4



4 **NOTIFICATION PLAN - S-W ELEVATION**
1 : 400 @A4



5 **NOTIFICATION PLAN - S-E ELEVATION**
1 : 400 @A4

© This work is copyright. Apart from any use permitted under the copyright act 1968, no part may be reproduced by any process, nor may any other exclusive right be exercised, without the permission of Squillace Architects Pty Ltd, Australia.
The use of this drawing is conditional on your agreement to the Squillace Electronic Transfer Agreement as found on our website at: www.squillace.com.au/etp



STATUS

PRELIMINARY

Do not scale drawings. Verify all dimensions on site.
This drawing is NOT SUITABLE for construction.

NOTES

1:400 @ A4 0 5m 10m

A	14.06.19	DA ISSUE
ISS	DATE	PURPOSE OF ISSUE

CLIENT

M PROJECTS PTY LTD

squillace

ARCHITECTS
INTERIOR DESIGNERS
www.squillace.com.au

SYDNEY

1/80 Albion Street, Surry Hills NSW 2010
Ph: +61 2 8354 1300 | Fax: +61 2 8354 1311
ABN: 24 132 354 753

MELBOURNE

Level 2, 333 Flinders Lane, Melbourne VIC 3000
Ph: +61 3 9629 4888 | Fax: +61 3 9649 7444
ABN: 54 137 630 526

NOMINATED ARCHITECT

Vince Squillace Reg No. 6468 (NSW),
17219 (VIC), 3677 (QLD)

PROJECT

REDDALL & BOWER ST, MANLY

29-35 Reddall St & 95 Bower St,
Manly

DRAWING NO.

NOT-02

SCALE

CAS1509 1 : 400 @A4

DATE

14.06.19

DRAWING TITLE

NOTIFICATION PLAN - SHEET 2

DRAWN BY

FS

CHECKED BY

AA