


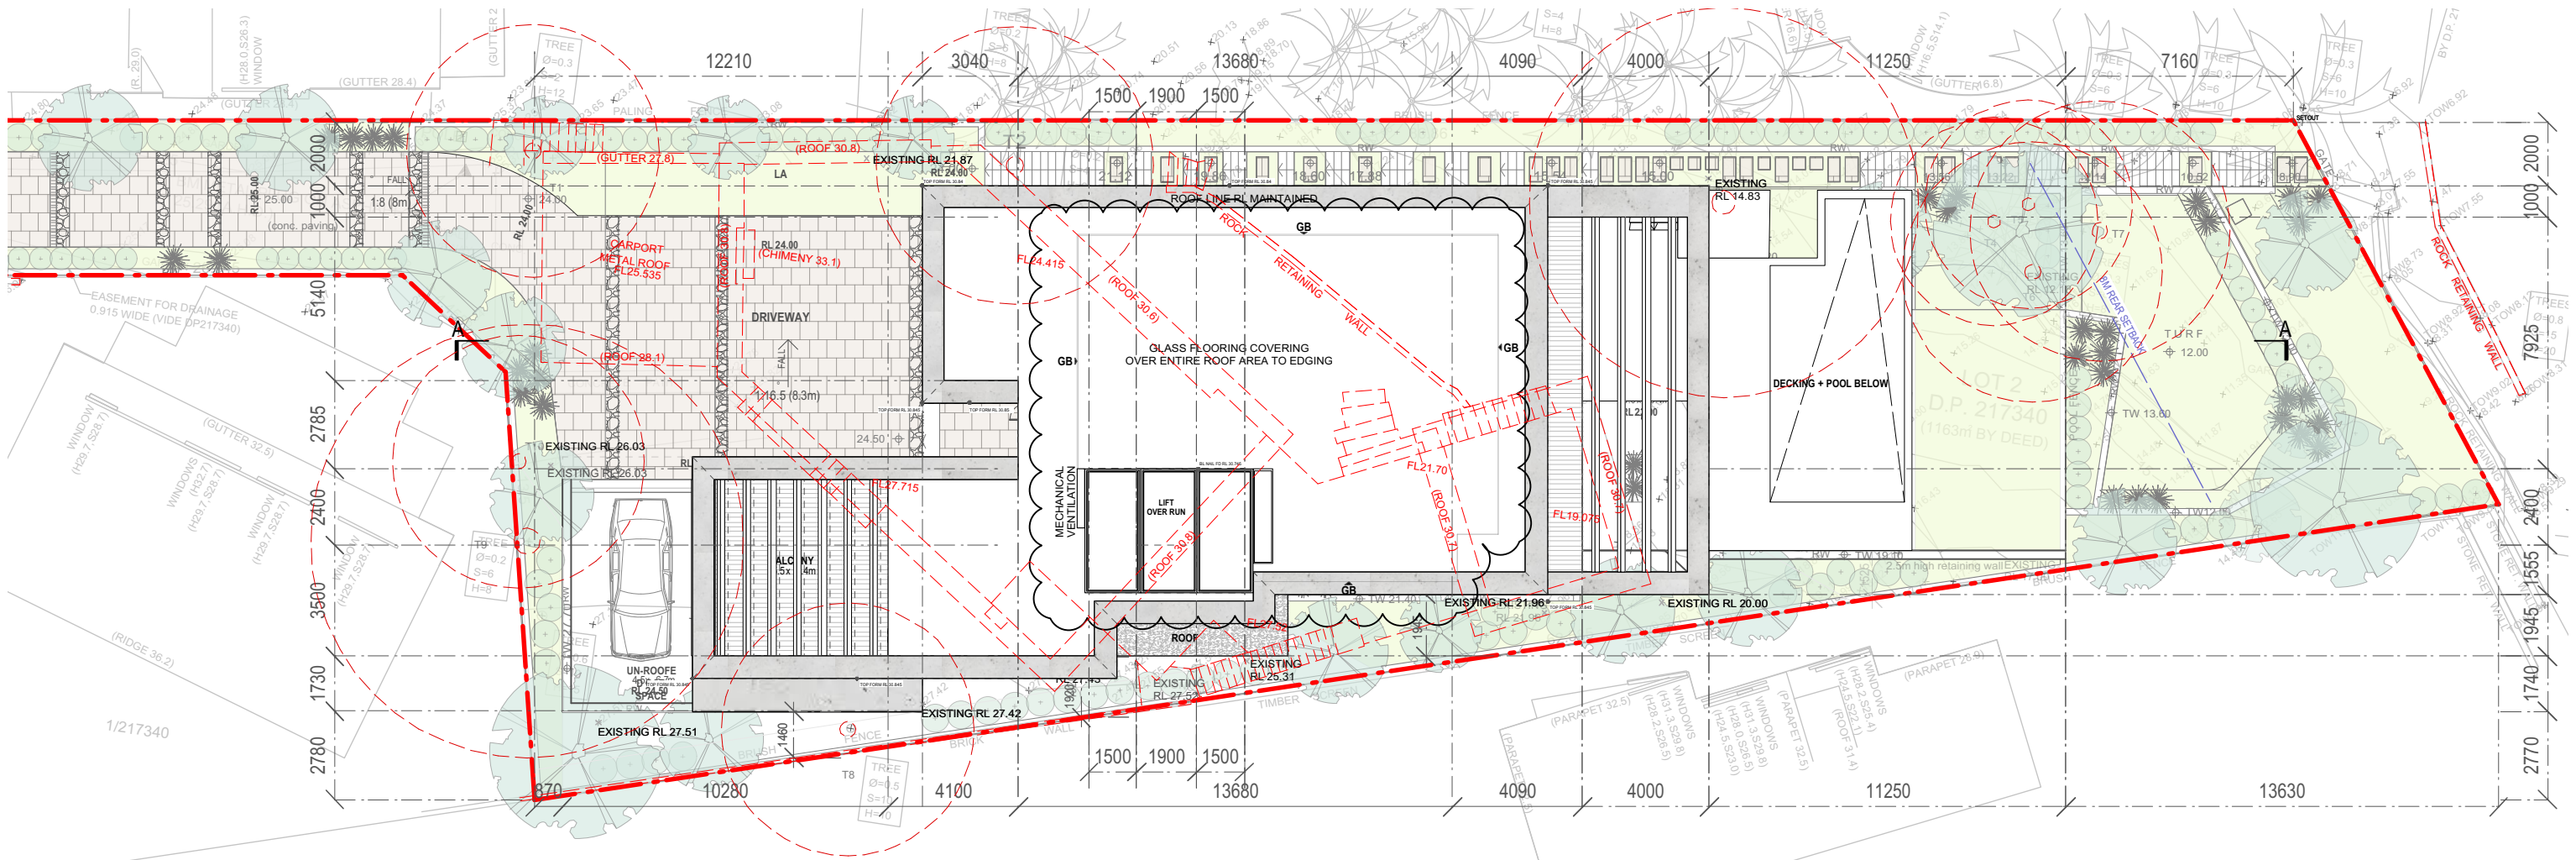


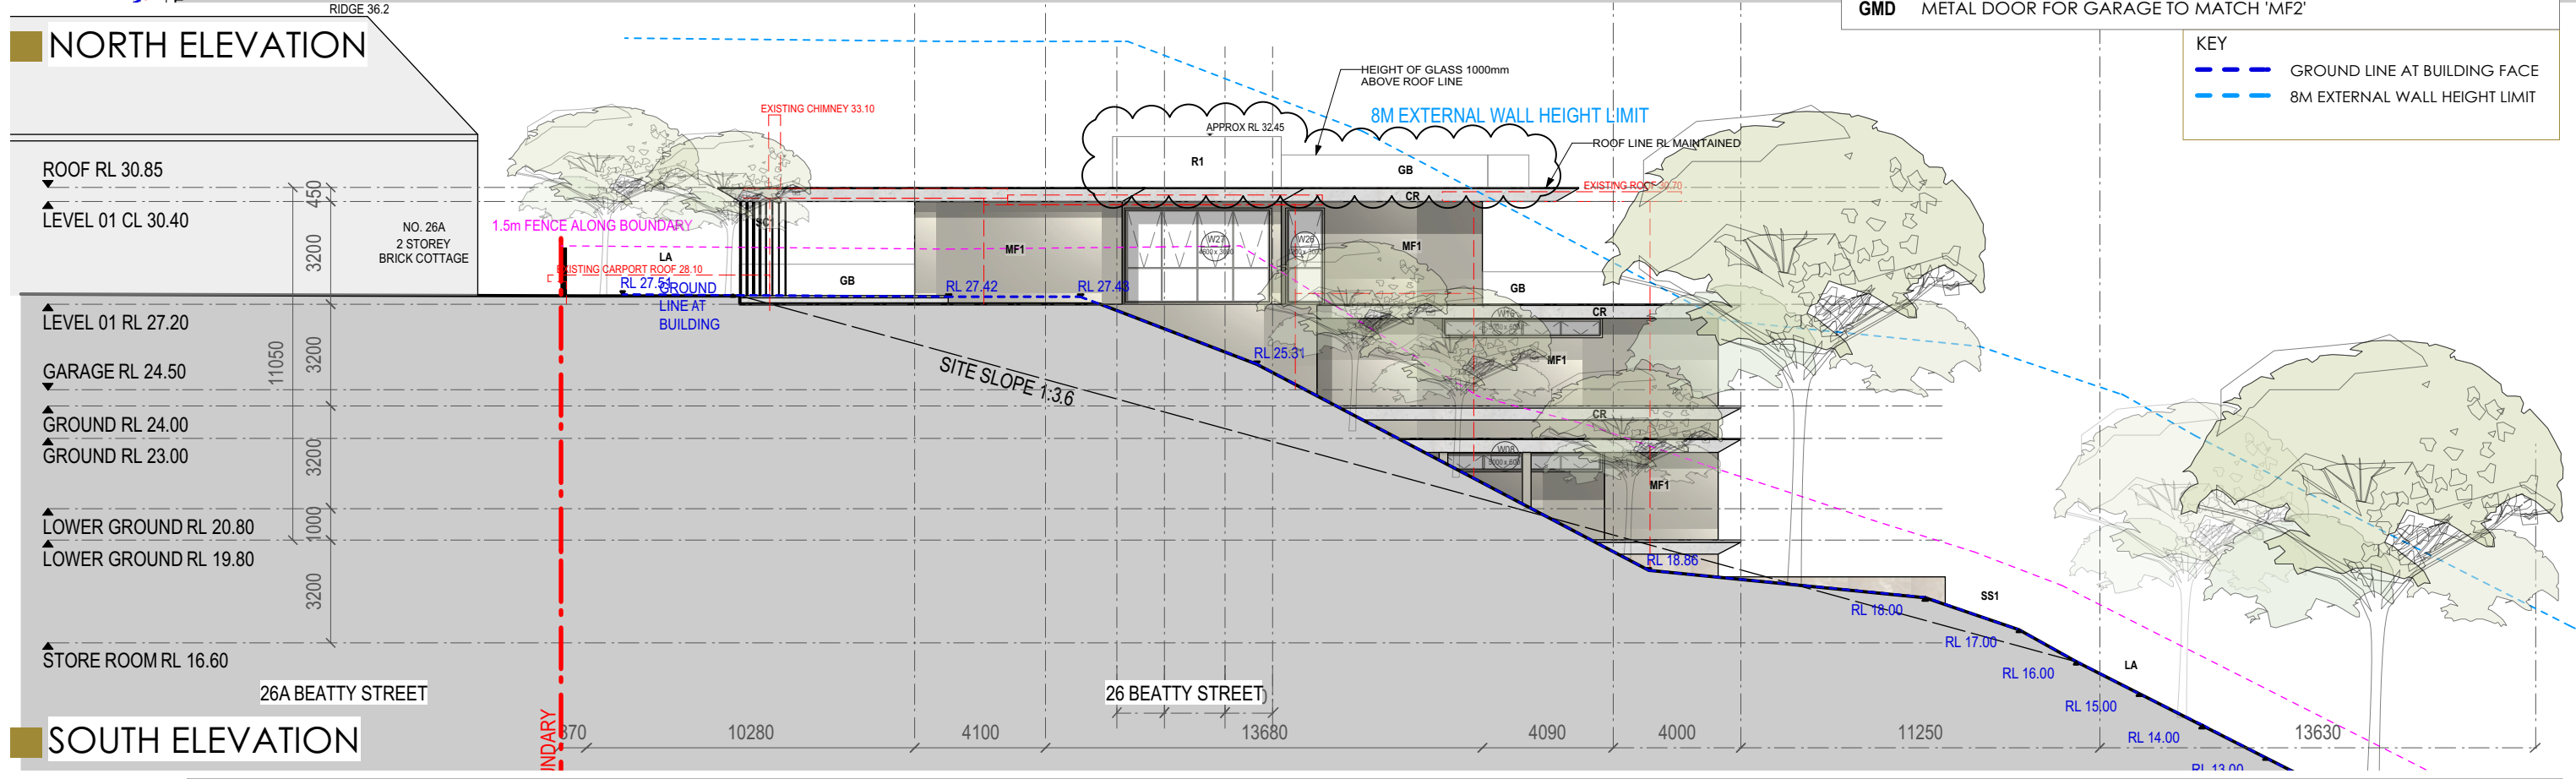


ROOF + SITE PLAN

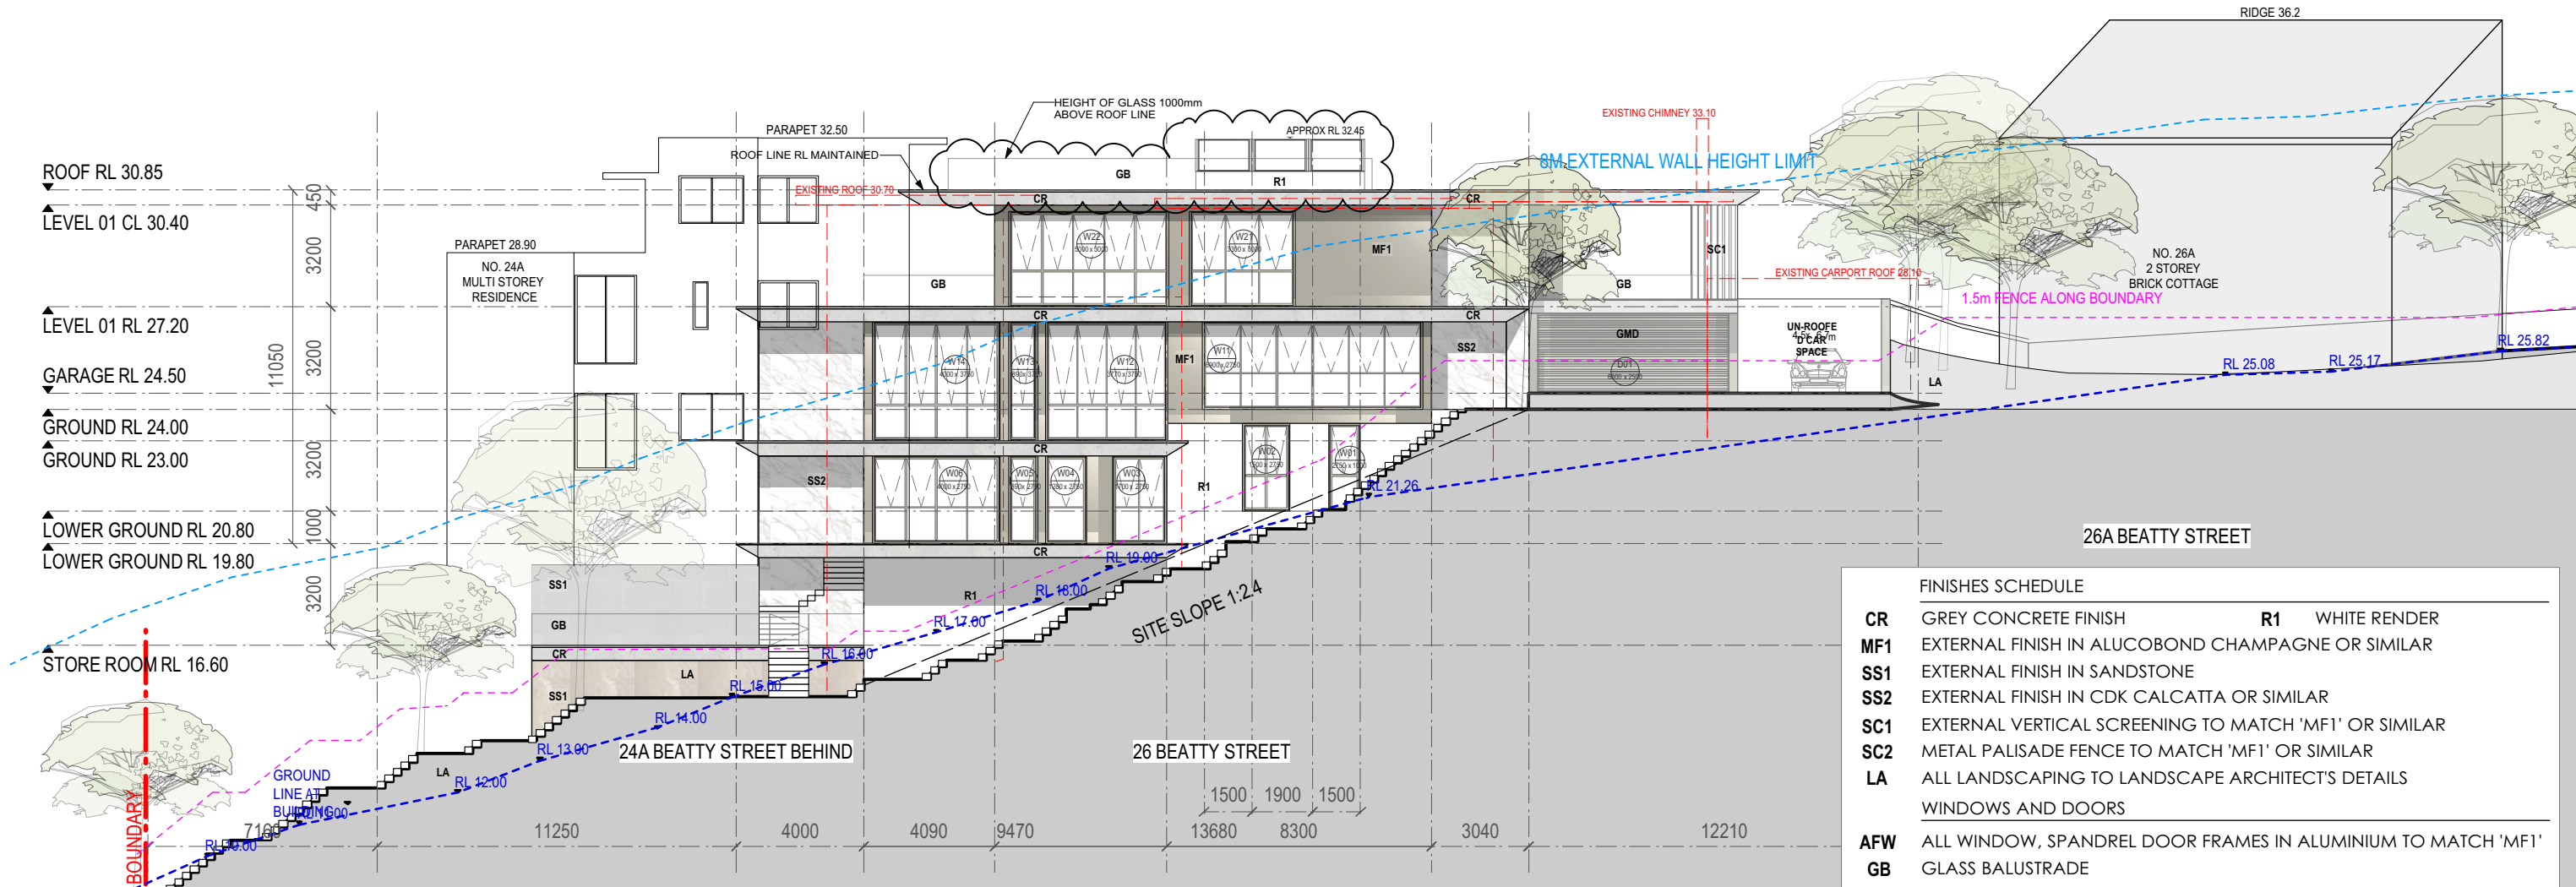

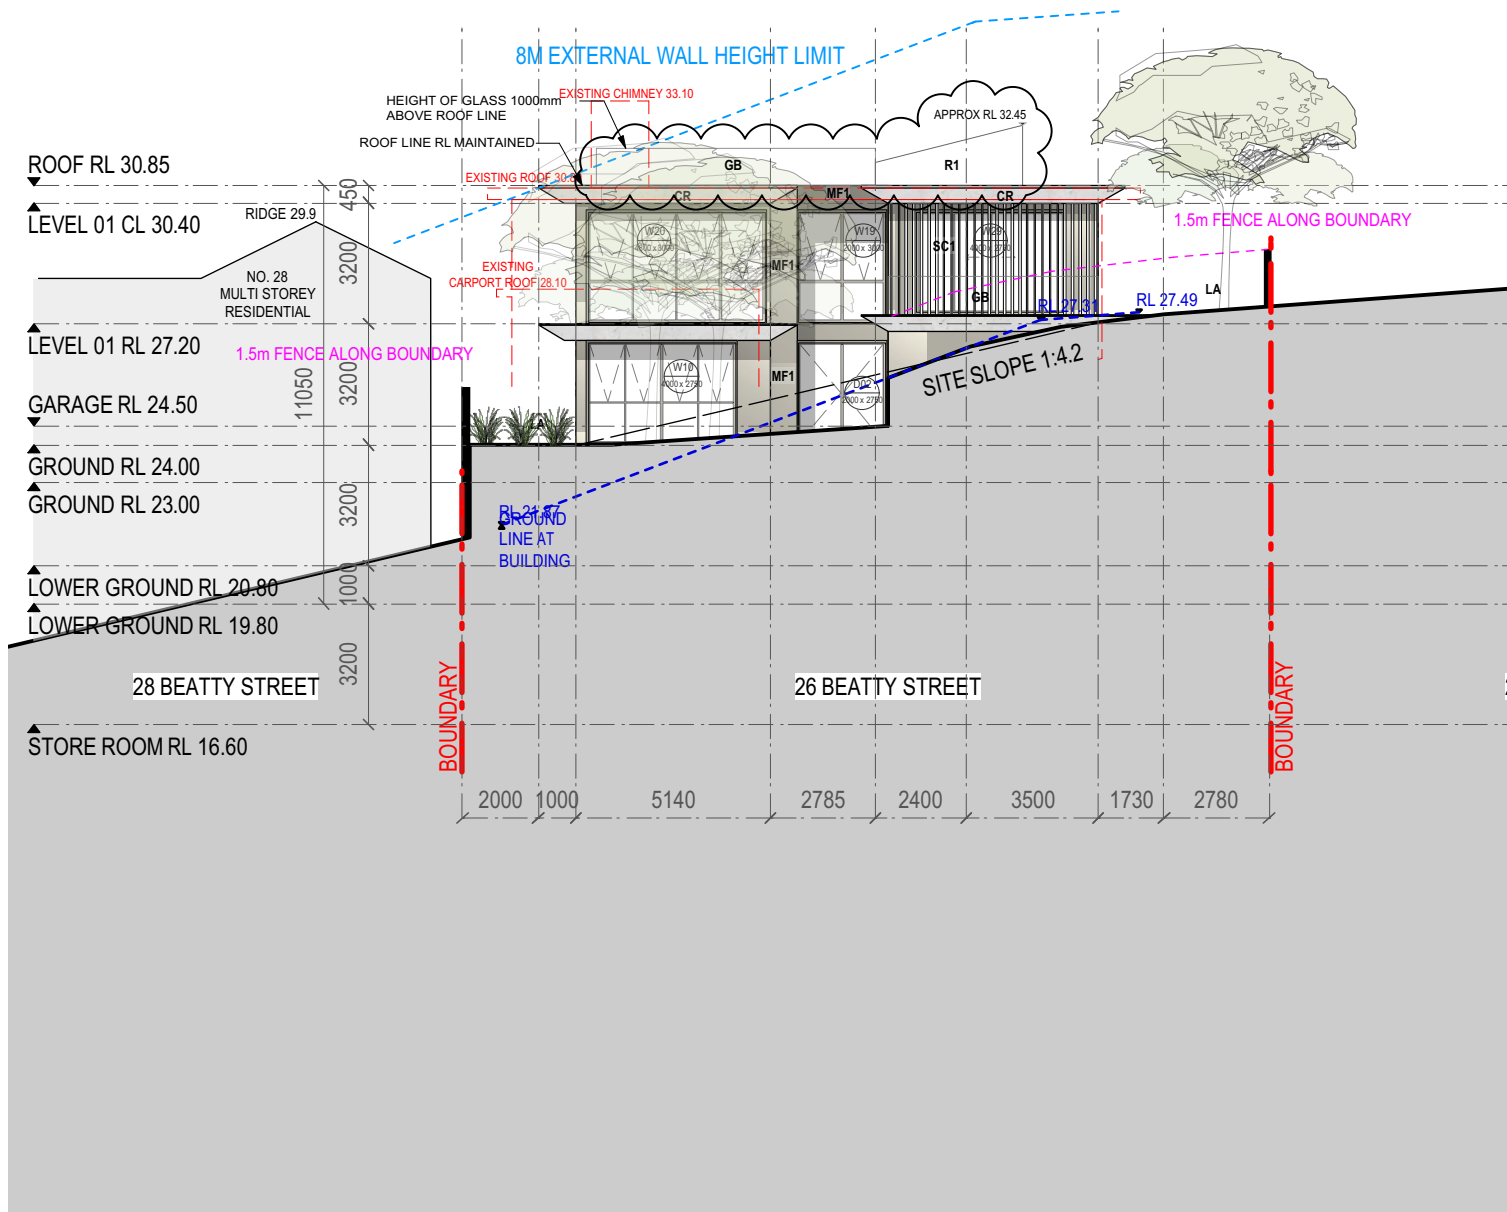

WEST ELEVATION (STREET ELEVATION)

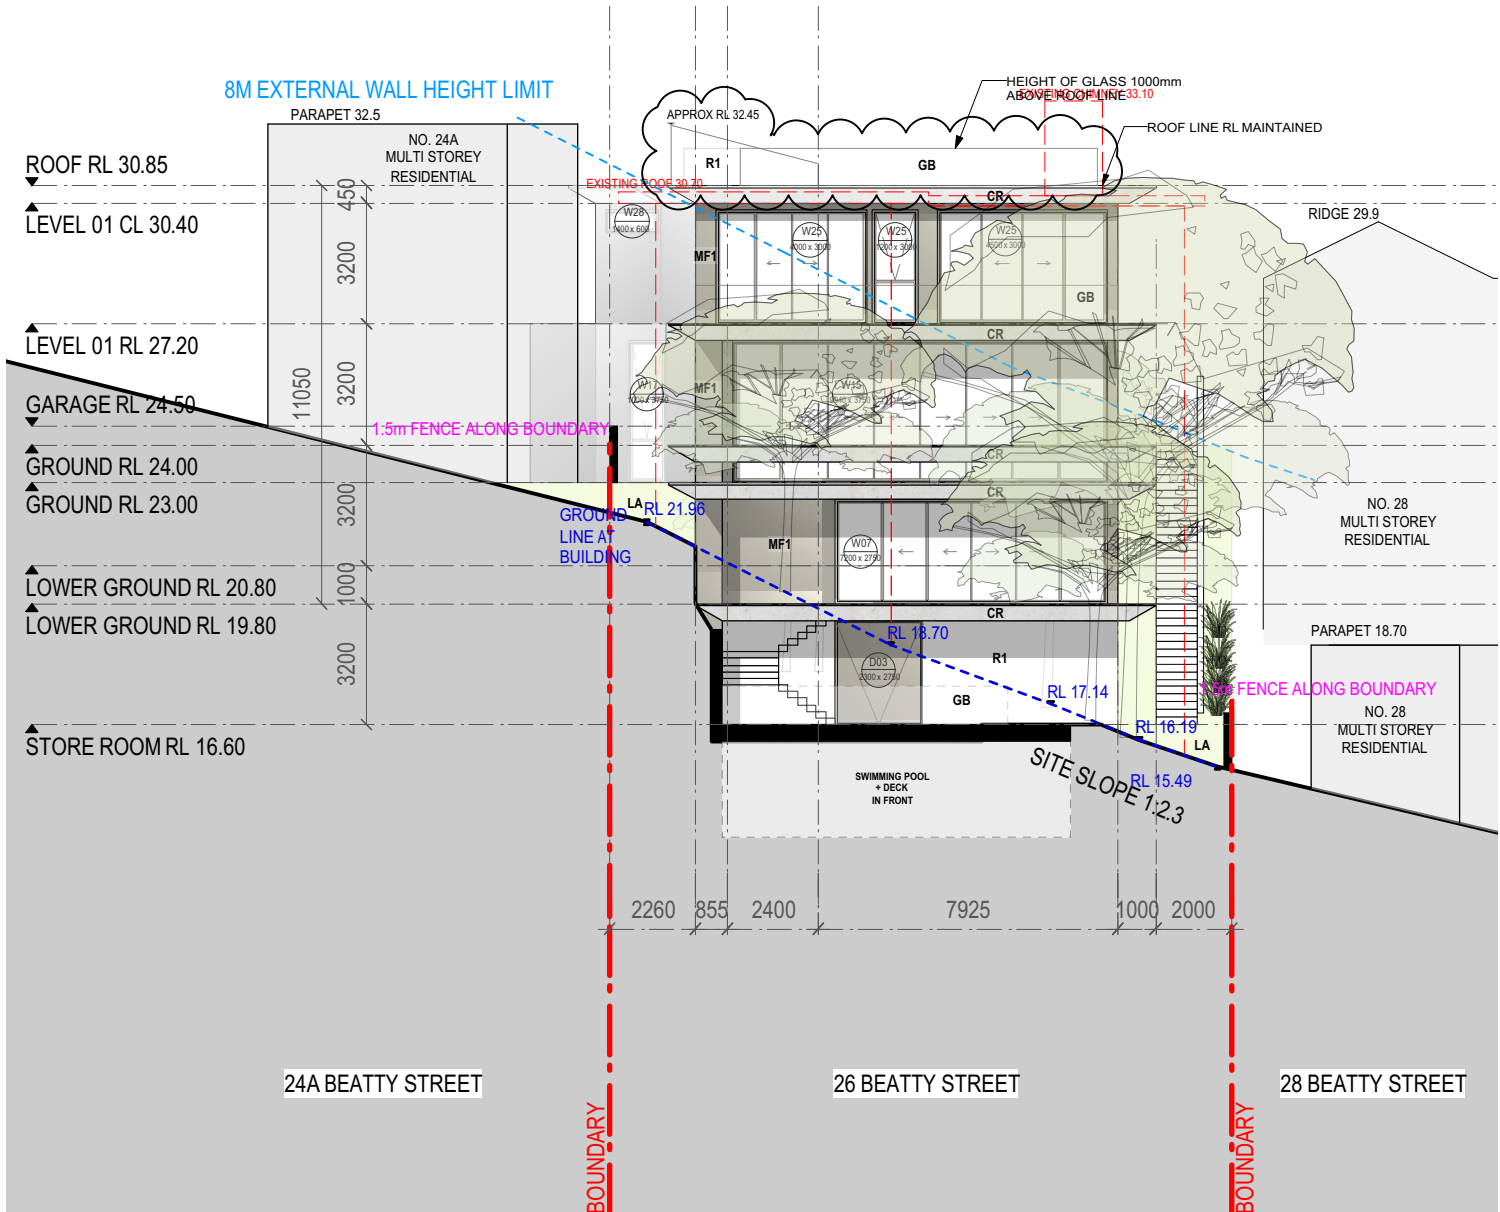

EAST ELEVATION

KEY	
	GROUND LINE AT BUILDING FACE
	8M EXTERNAL WALL HEIGHT LIMIT

	Architect	Client	Address	Revision	Title	Project No.
	Aleksandar Design Group 41 Albion Avenue, Paddington NSW 2021 aleksandar.designgroup.com.au nominated architect: aleksandar.jelicic registration no. 7147 © copyright aleksandar design group pty ltd	MR DOMENIC MORELLO	26 BEATTY STREET, BALGOWLAH HEIGHTS	B A	S96 ROOF FOR DA SUBMISSION	4/12/17 1/4/16
					ELEVATIONS EAST + WEST	15086
	Scale @ A1: Drawn By Checked By	1:200 @ A3 HY AJ	Drawing No. Revision			DA07 B