


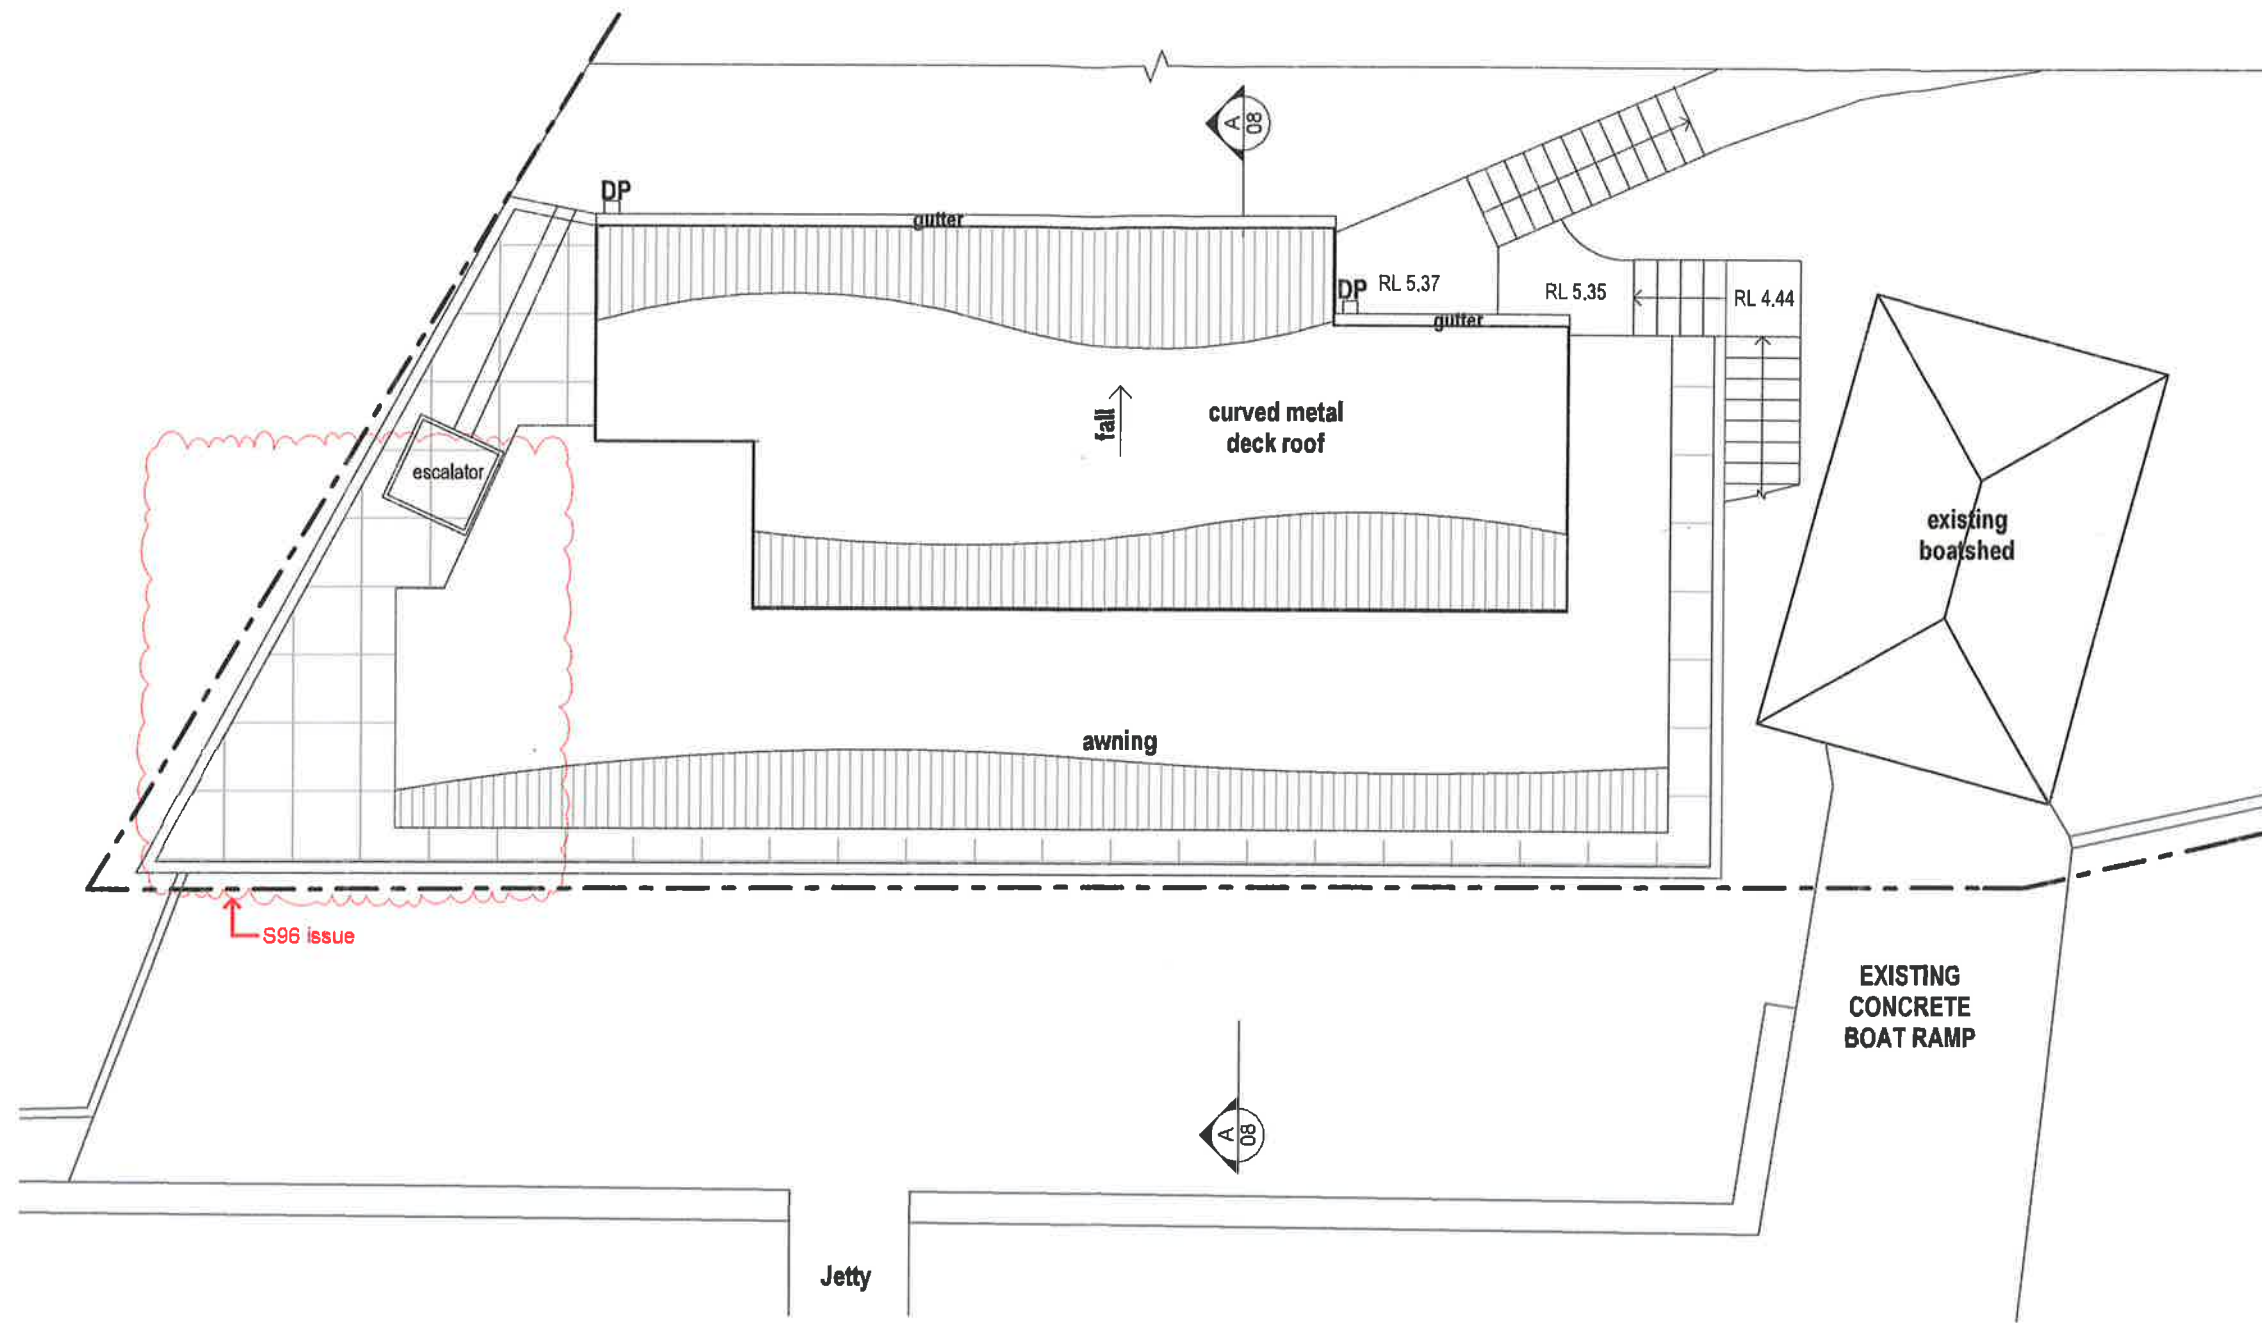

PROPOSED ROOF PLAN
SCALE 1:100



ISSUE	DATE	DESCRIPTION
A	18/07/2014	Development Application issue to council
B	27/02/2015	S96 (2) issue to council

PROJECT:
Alterations & Additions to existing Studio & Pavilion
56 Cowan Drive, Cottage Point


CLIENT:
Mr. P. Georges
56 Cowan Drive, Cottage Point

SHEET TITLE:
PROPOSED ROOF PLAN

SCALE: 1:100 @ A3
DRAWN: RG

SHEET SIZE: DWG NO: REVISION:

A3 DA05 b

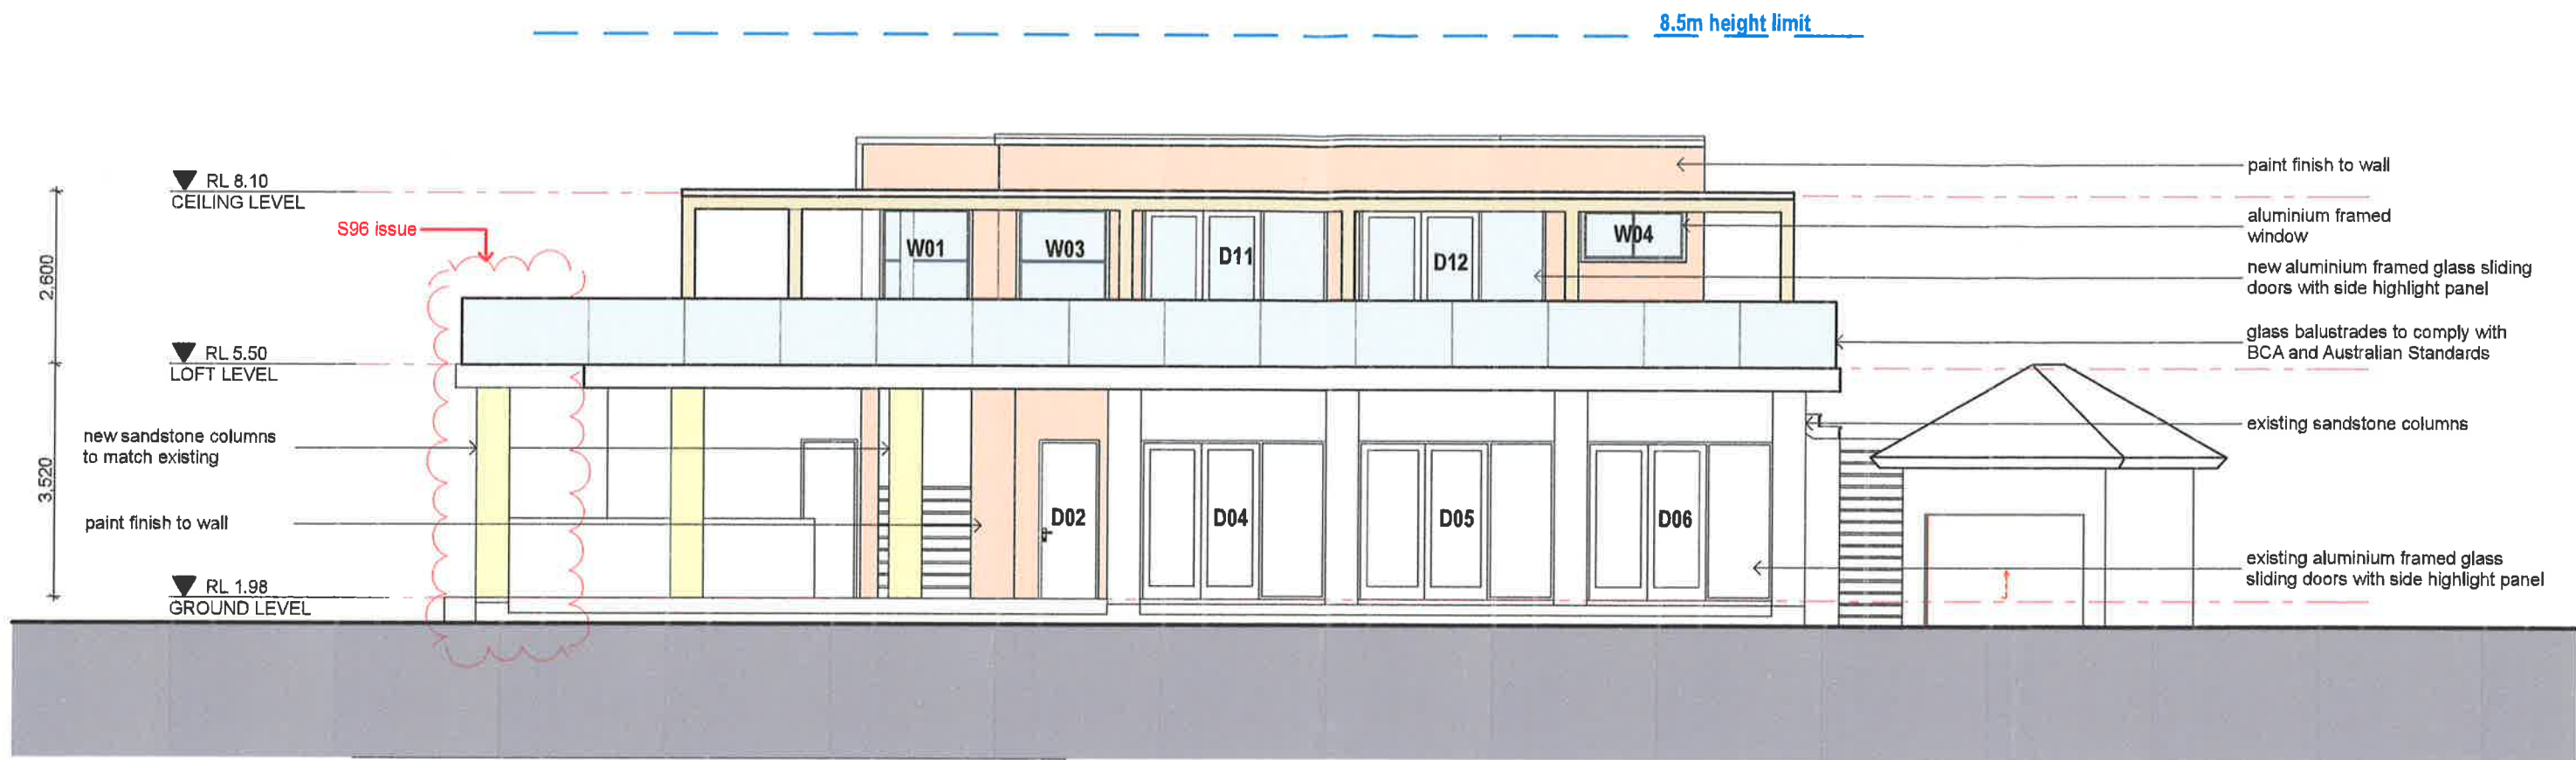

WEST ELEVATION
SCALE 1:100

ISSUE	DATE	DESCRIPTION
A	18/07/2014	Development Application issue to council
B	27/02/2015	S96 (2) issue to council

PROJECT:
Alterations & Additions to existing Studio & Pavilion
56 Cowan Drive, Cottage Point


CLIENT:
Mr. P. Georges
56 Cowan Drive, Cottage Point

SHEET TITLE:
WEST ELEVATION


SCALE: 1:100 @ A3
DRAWN: RG

SHEET SIZE: DWG NO: REVISION:

A3 DA06 b

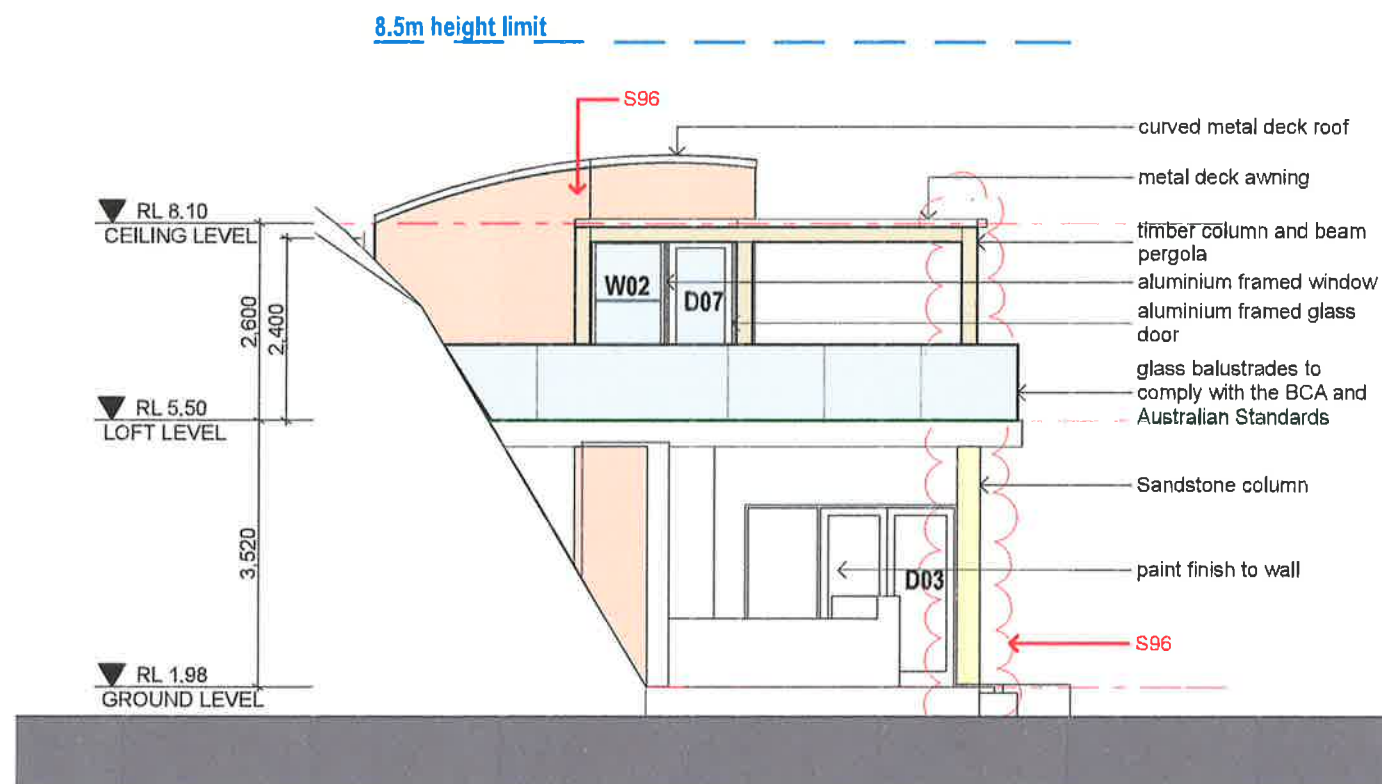

NORTH ELEVATION
SCALE 1:100

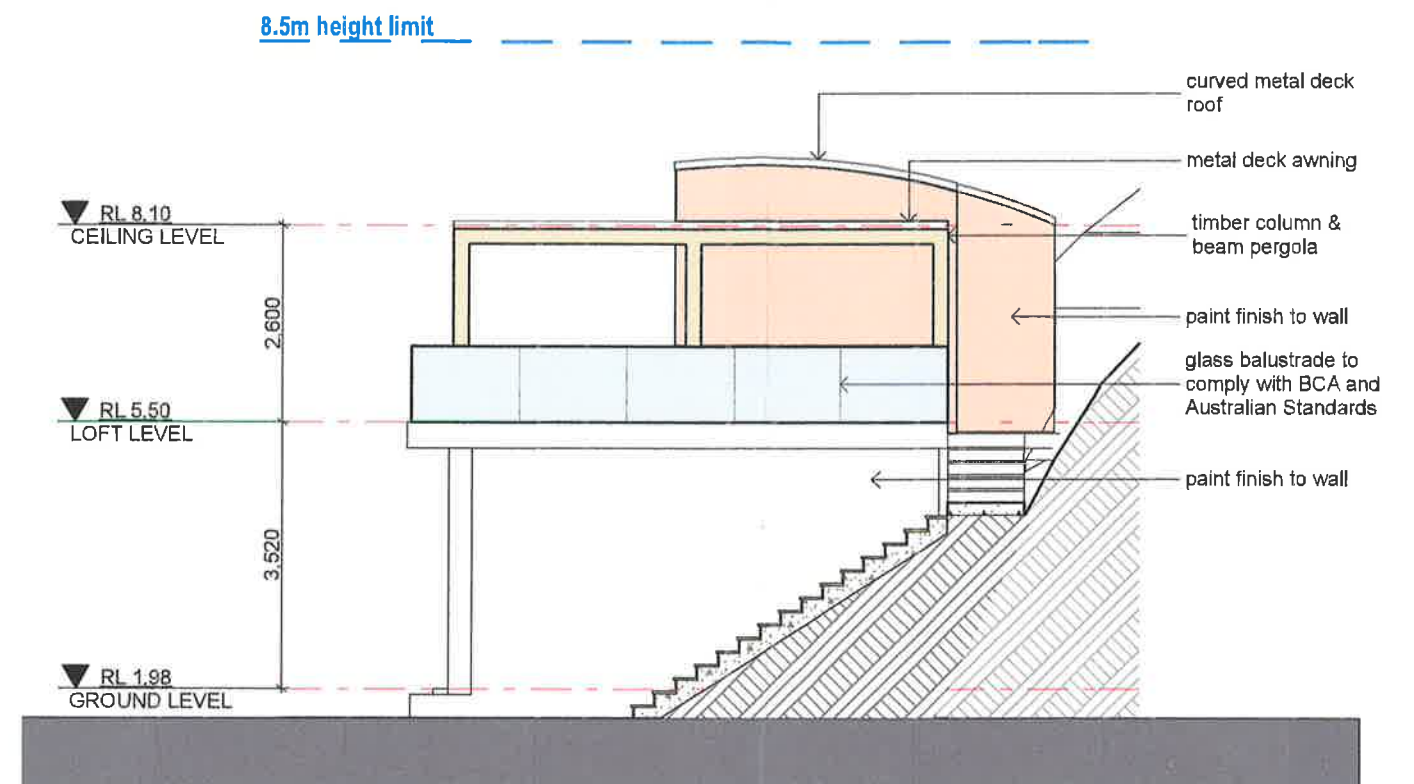

SOUTH ELEVATION
SCALE 1:100