

BUILDING CLASSIFICATION CLASS 5, 6 & 7a
WLEP 2000 F2 LOCALITY - BROOKVALE SERVICE CENTRE
BULKY GOODS RETAIL & MOTOR SHOWROOMS


APPROVED FOR SUBMISSION TO WARRINGGAH COUNCIL	DATE	NO.	DATE
1	5.11.2009		
APPROVED FOR BUILDING			




PROPRIETOR
WOOD PARK PTY LTD

PROJECT
PROPOSED NEW SHOWROOM
AND OFFICE BUILDING AT
762 PITTMATER ROAD,
BROOKVALE

SHEET TITLE
FIRST & SECOND FLOOR PLANS
REVISED 2001-01-01
MODIFIED 2002-01-01
SUBMISSION TO COUNCIL
BROOKVALE

SCALE 1:100 DATE NOV 2008
DRAWN BH CHECKED BH
DRAWING NUMBER 2001- DA4 S96(2)
REV: 1

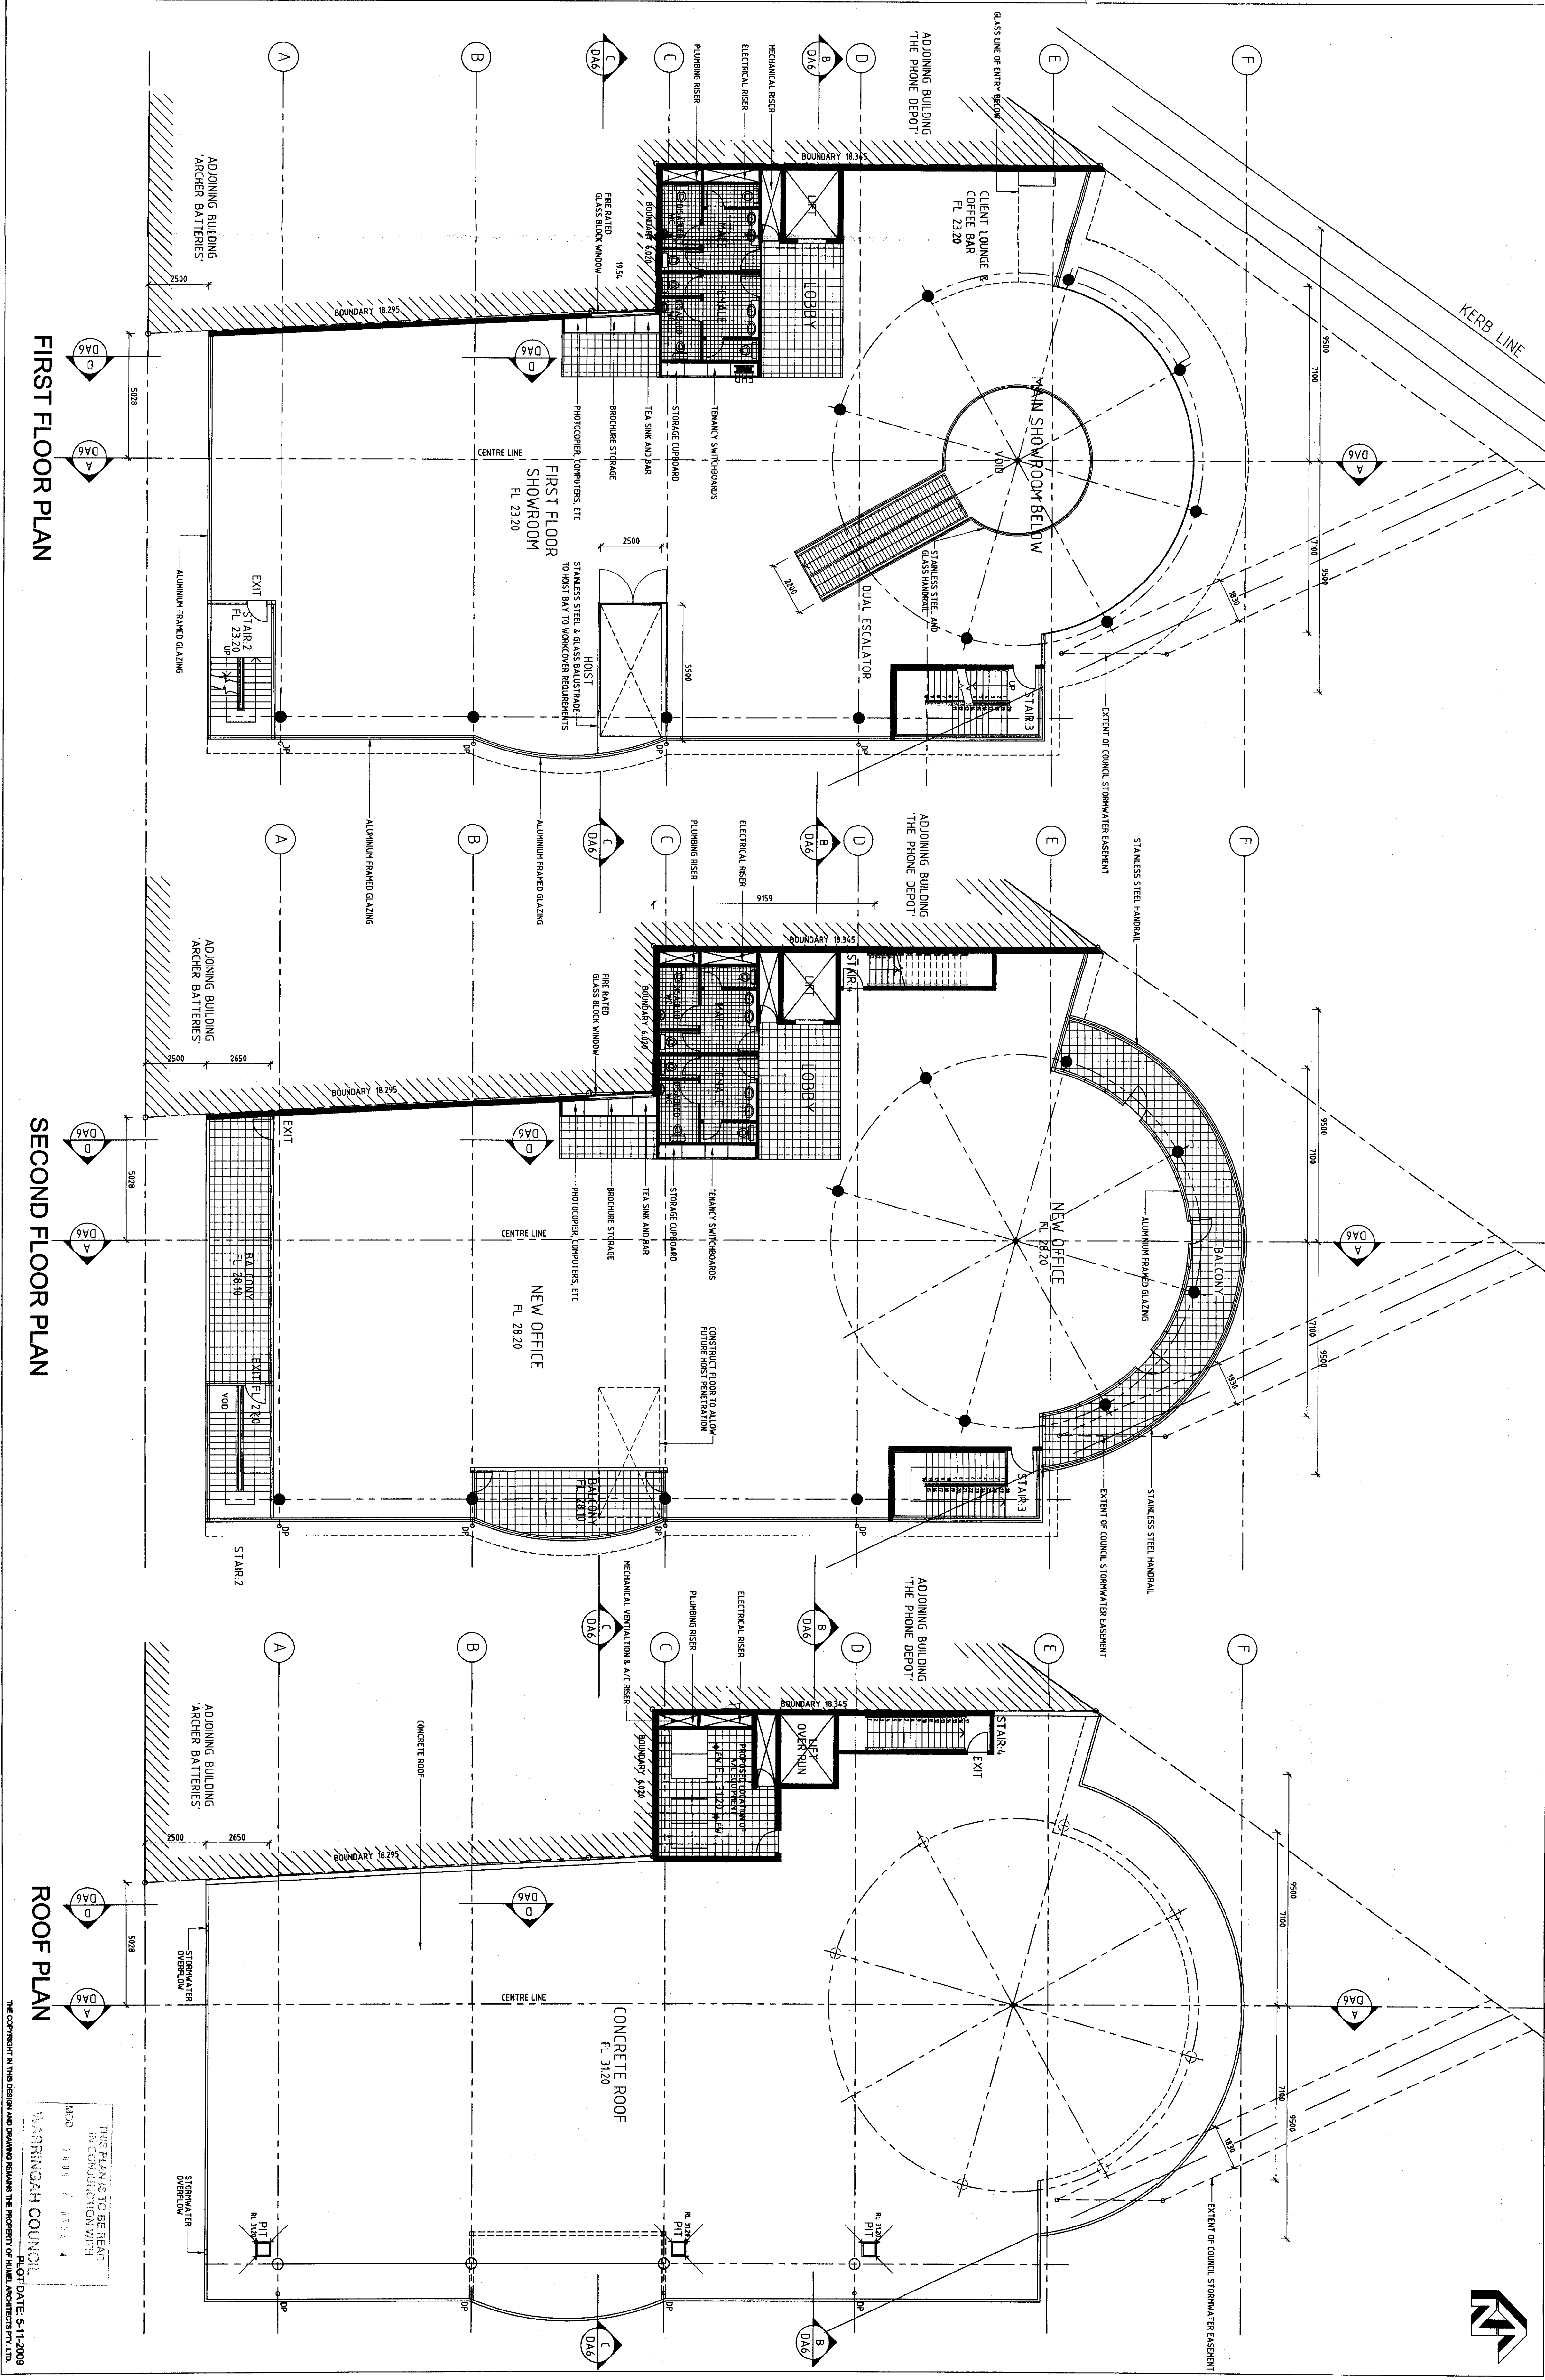

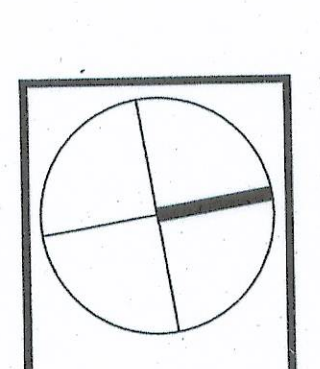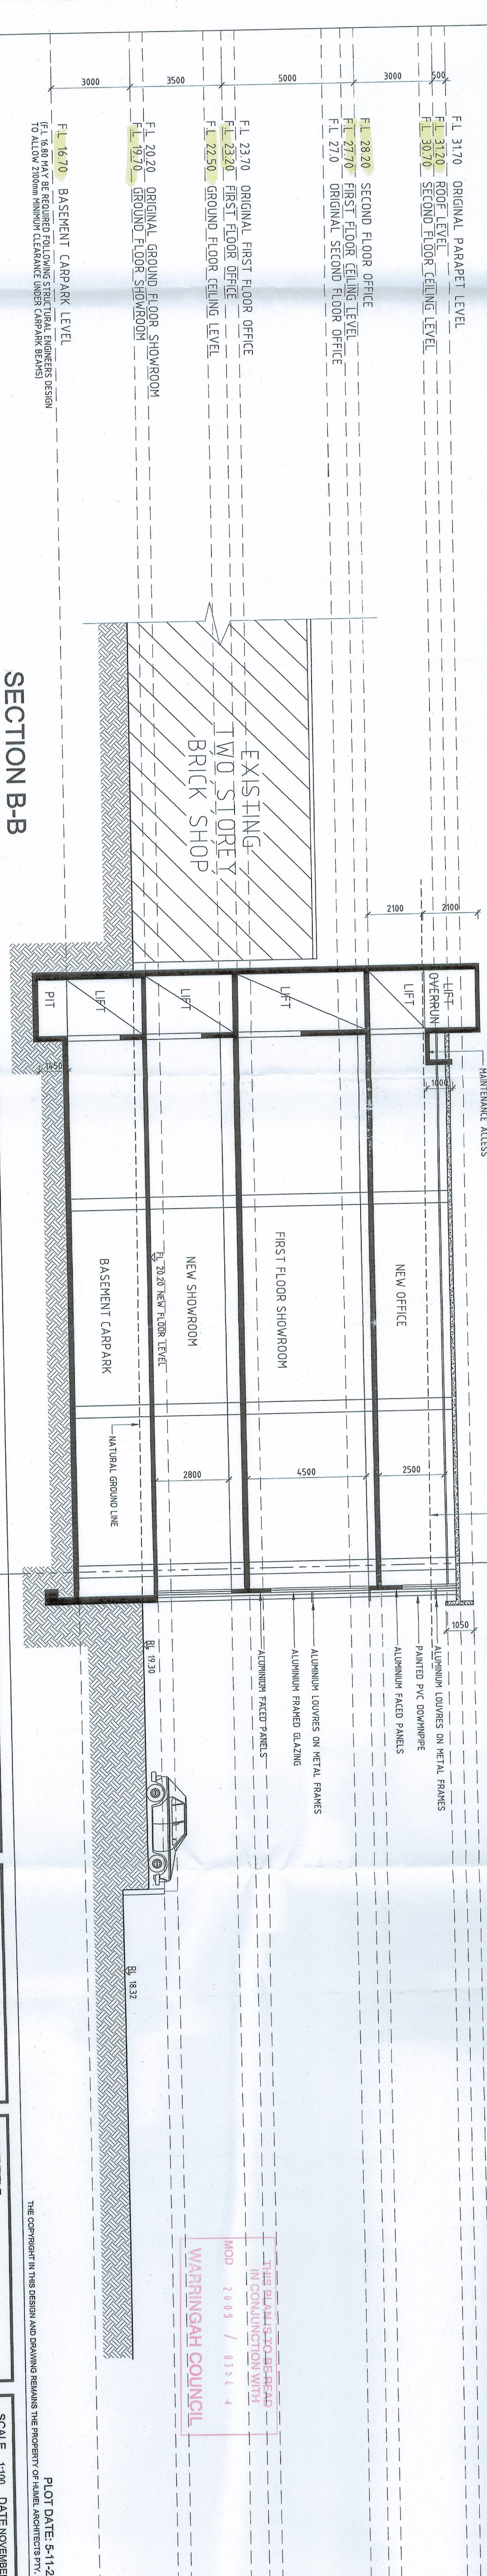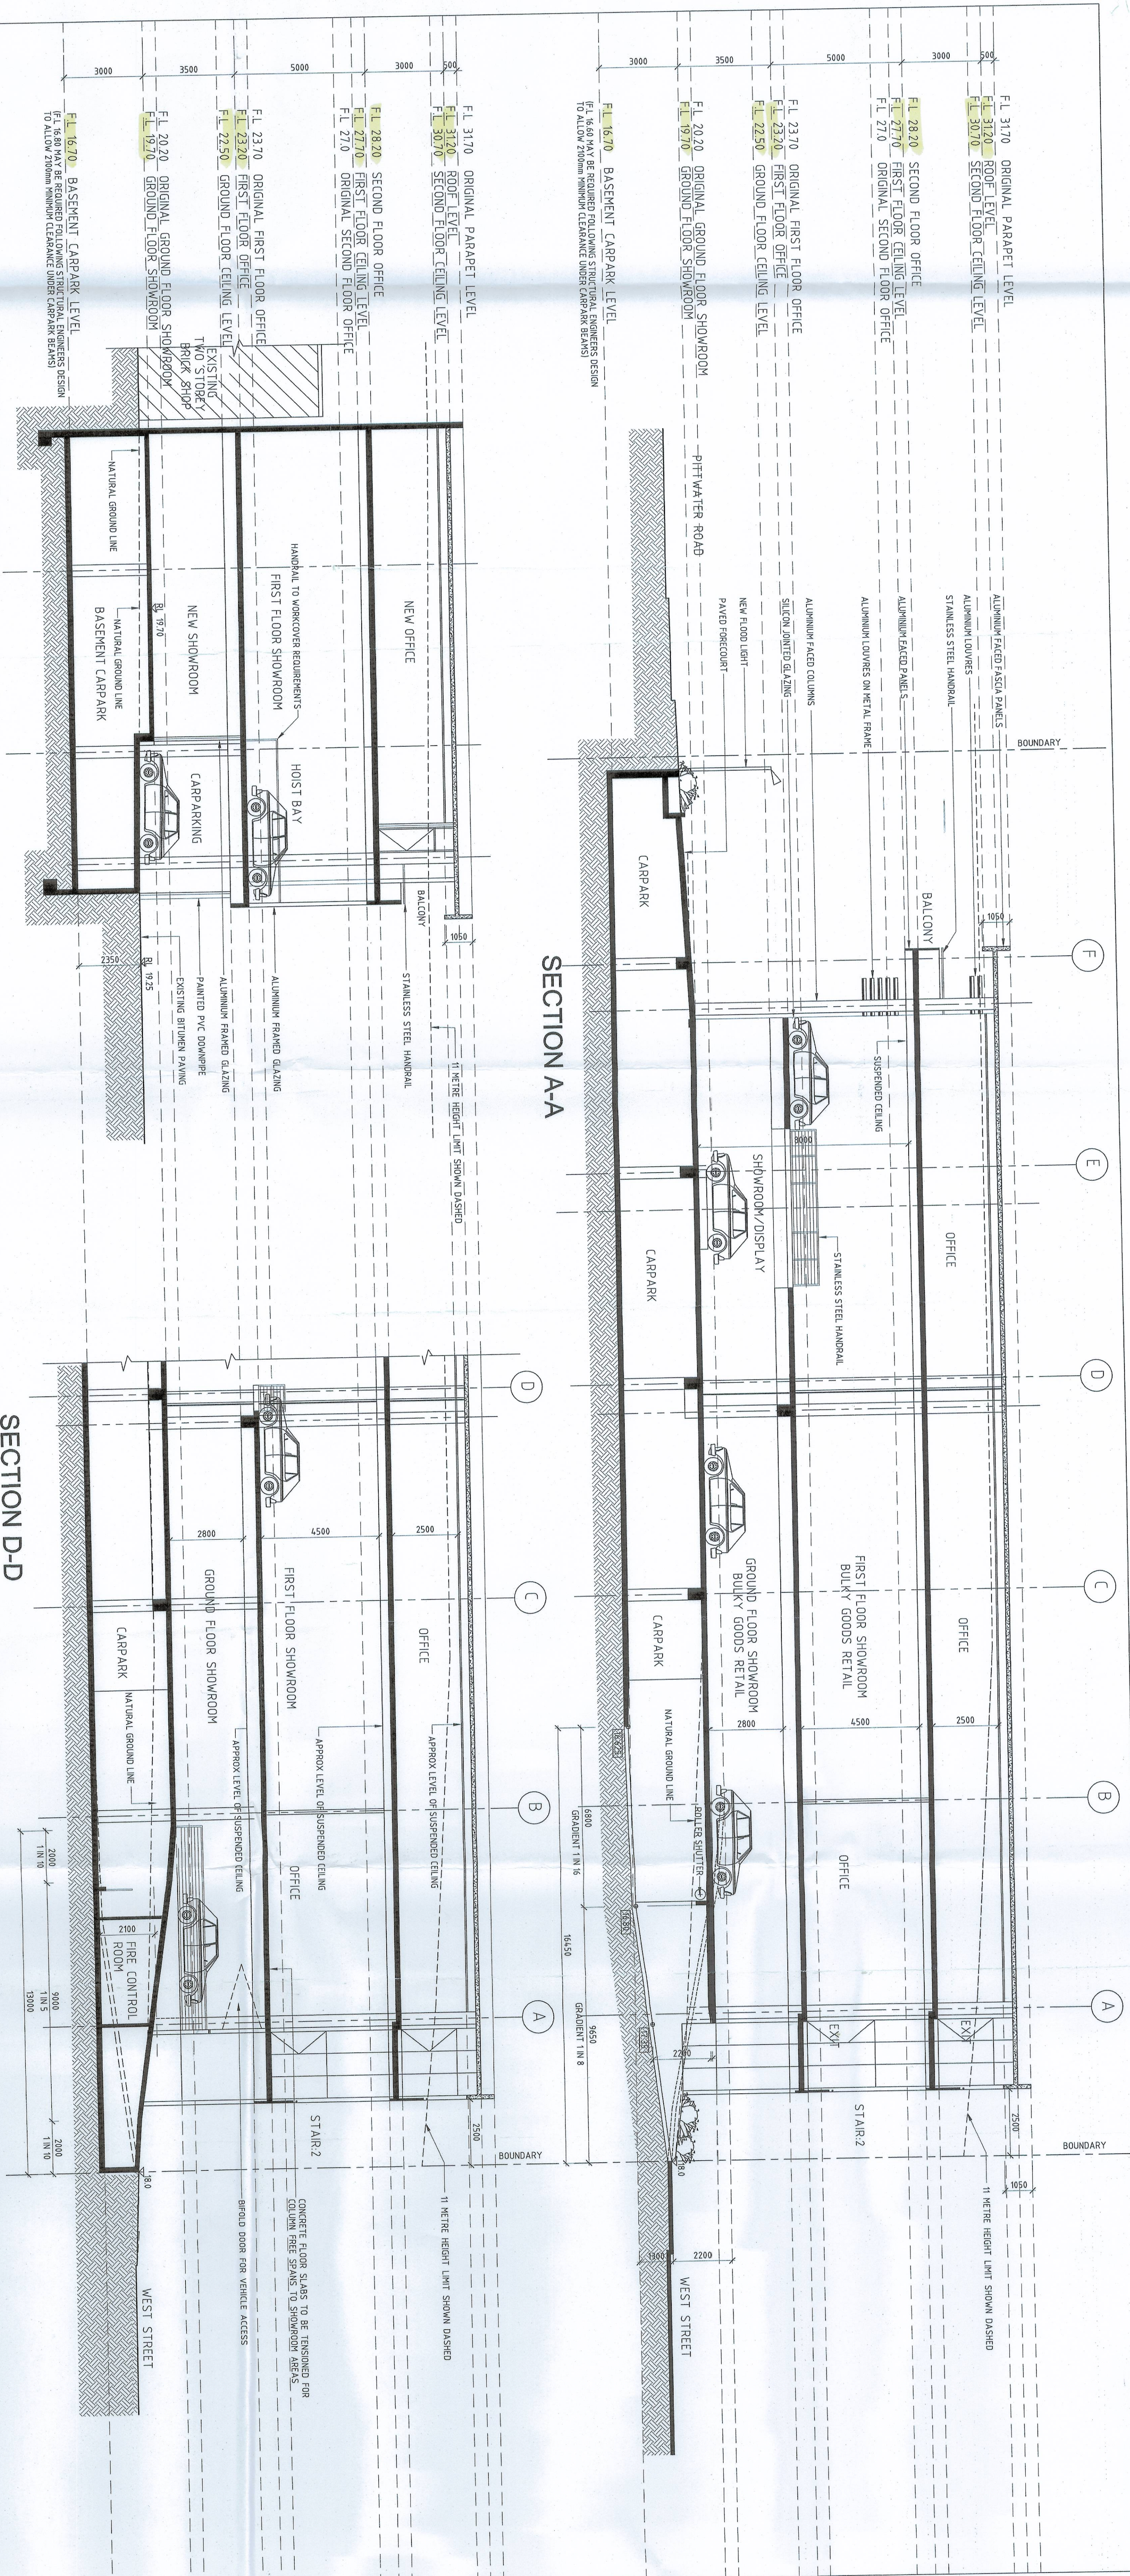

BUILDING CLASSIFICATION CLASS 5.6 & 7a
WLEP 2000 F2 LOCALITY - BROOKVALE SERVICE CENTRE
BULKY GOODS RETAIL & MOTOR SHOWROOMS

NO.	DATE	REVISION
1	2004/11/04	ISSUED FOR TENDERS
2	2004/11/04	REVISED PER COMMENTS
3	2004/11/04	REVISED PER COMMENTS
4	2004/11/04	REVISED PER COMMENTS
5	2004/11/04	REVISED PER COMMENTS
6	2004/11/04	REVISED PER COMMENTS
7	2004/11/04	REVISED PER COMMENTS
8	2004/11/04	REVISED PER COMMENTS
9	2004/11/04	REVISED PER COMMENTS
10	2004/11/04	REVISED PER COMMENTS

PROPRIETOR
WOOD PARK PTY LTD

PROJECT
PROPOSED NEW SHOWROOM
AND OFFICE BUILDING AT
782 PITTVATER ROAD,
BROOKVALE

SHEET TITLE
SECTIONS A-A, B-B, C-C & D-D
MODIFIED (S962) SUBMISSION TO COUNCIL
HUMEL
PLOT DATE: 5-11-2009
SCALE: 1:100
DRAWN: BH
CHECKED: BH
DATE: 2004/11/04
REV: (S962)

THE COPYRIGHT IN THIS DESIGN AND DRAWING REMAINS THE PROPERTY OF HUMEL ARCHITECTS PTY LTD.

WARRINGAH COUNCIL
MOD 2003 / 0121.4
THIS DOCUMENT IS TO BE USED FOR THE PROJECT ONLY
IT IS NOT TO BE REPRODUCED OR COPIED IN ANY FORM
WITHOUT THE WRITTEN PERMISSION OF HUMEL ARCHITECTS PTY LTD.