


Comply with relevant Authorities requirements  
Comply with the Building Code of Australia  
Comply with all relevant Australian Standards


© Copyright in all documents and drawings prepared by the architect and in any works executed from those documents and drawings shall remain the property of the architect or on creation vest with the architect

 


JOB NO	DWG NO	AMENDMENT	TITLE	SCALE	DATE PRINTED
1704	A103	A	FIRST FLOOR PLAN	1:100 AT A3	20.10.20
SIMON ROSEWELL PTY LTD      architecture • design • project management					

- Comply with relevant Authorities requirements  
Comply with the Building Code of Australia  
Comply with all relevant Australian Standards
- © Copyright in all documents and drawings prepared by the architect and in any works executed from those documents and drawings shall remain the property of the architect or on creation vest with the architect




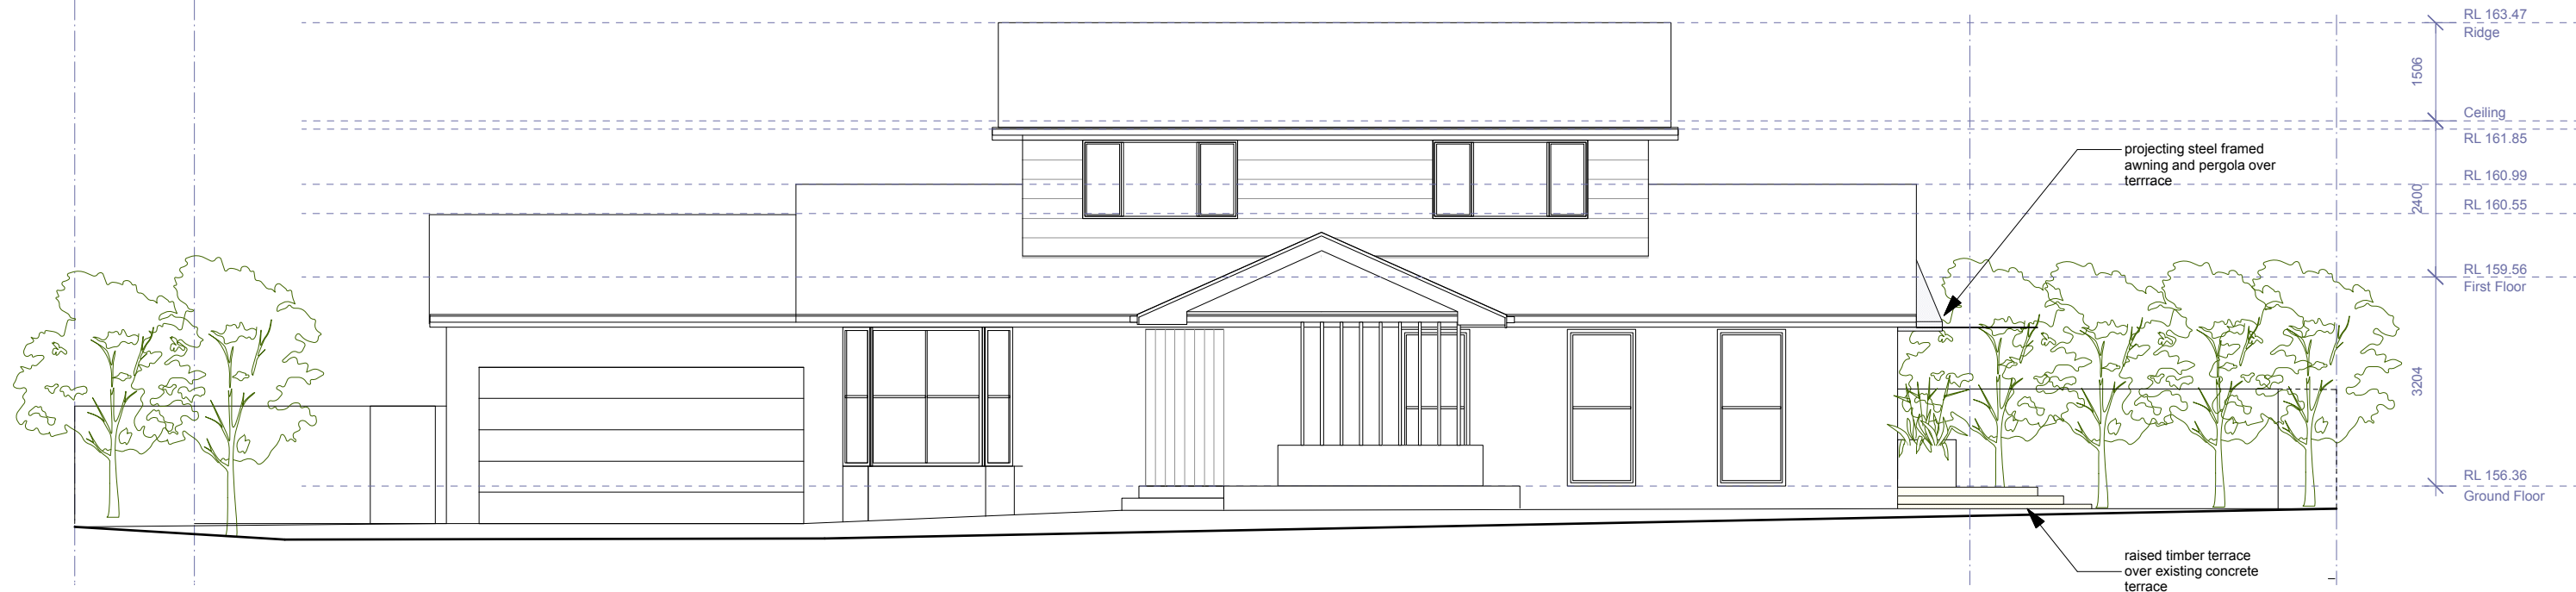

1 East Elevation  
Scale: 1:100

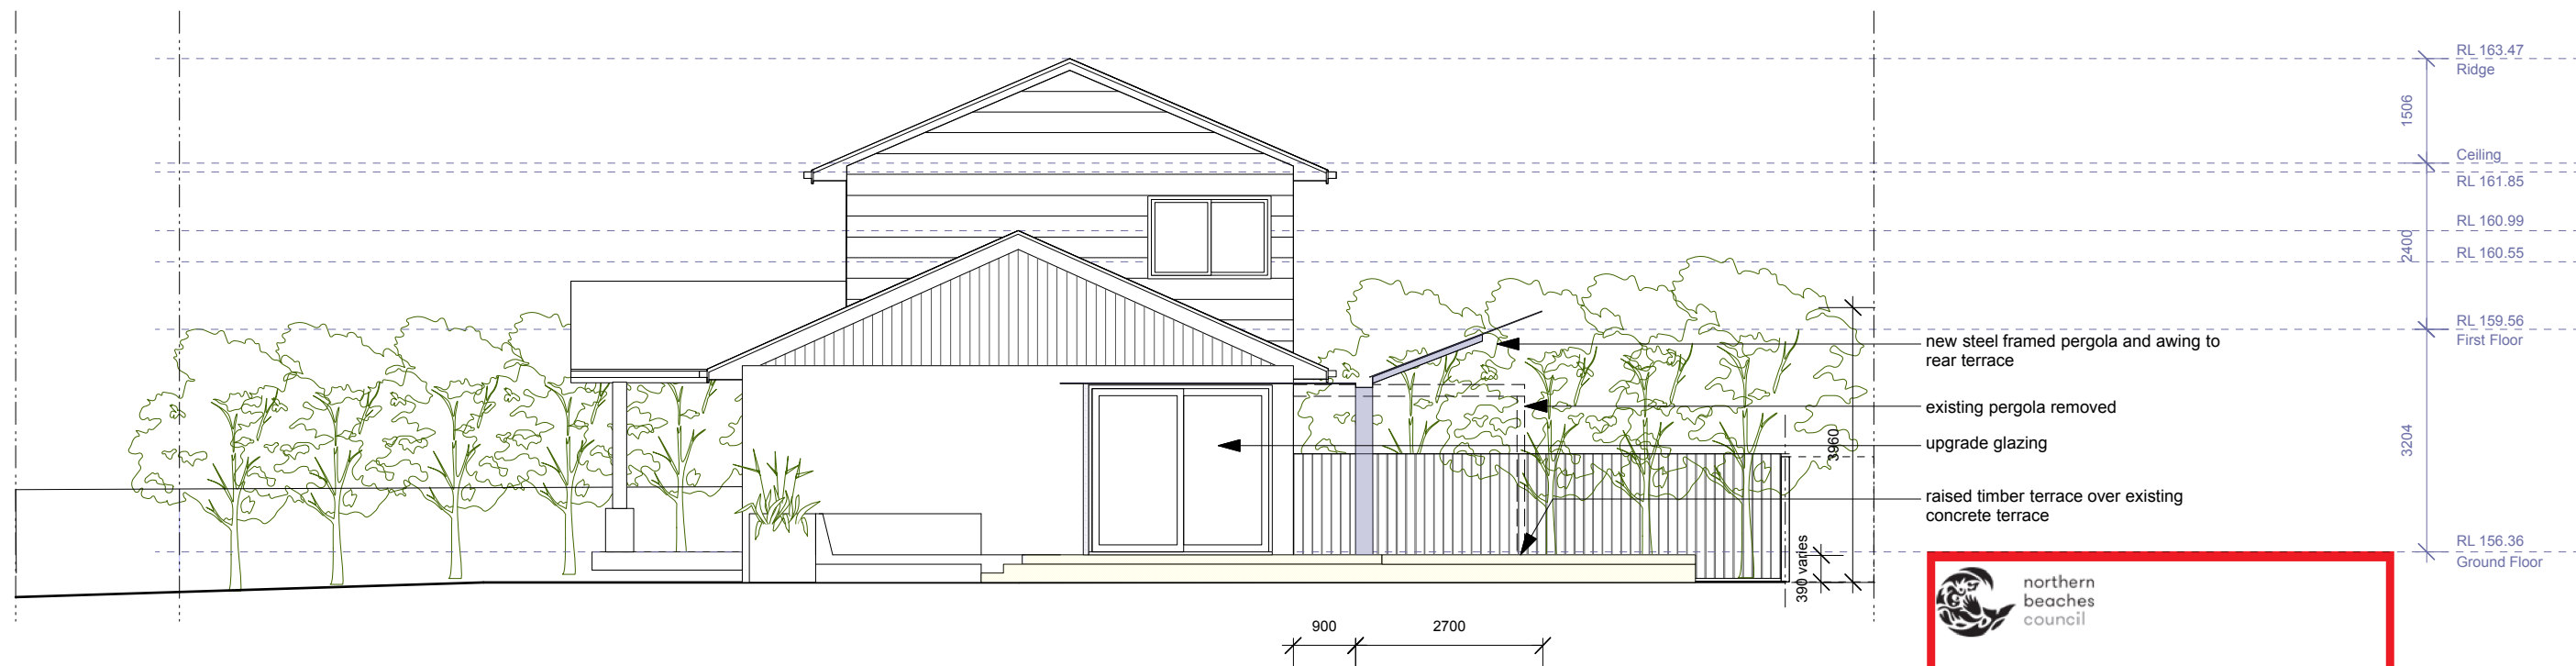

2 North Elevation  
Scale: 1:100

 




northern  
beaches  
council

THIS PLAN IS TO BE READ IN  
CONJUNCTION WITH  
THE CONDITIONS OF DEVELOPMENT  
CONSENT

DA2020/1461

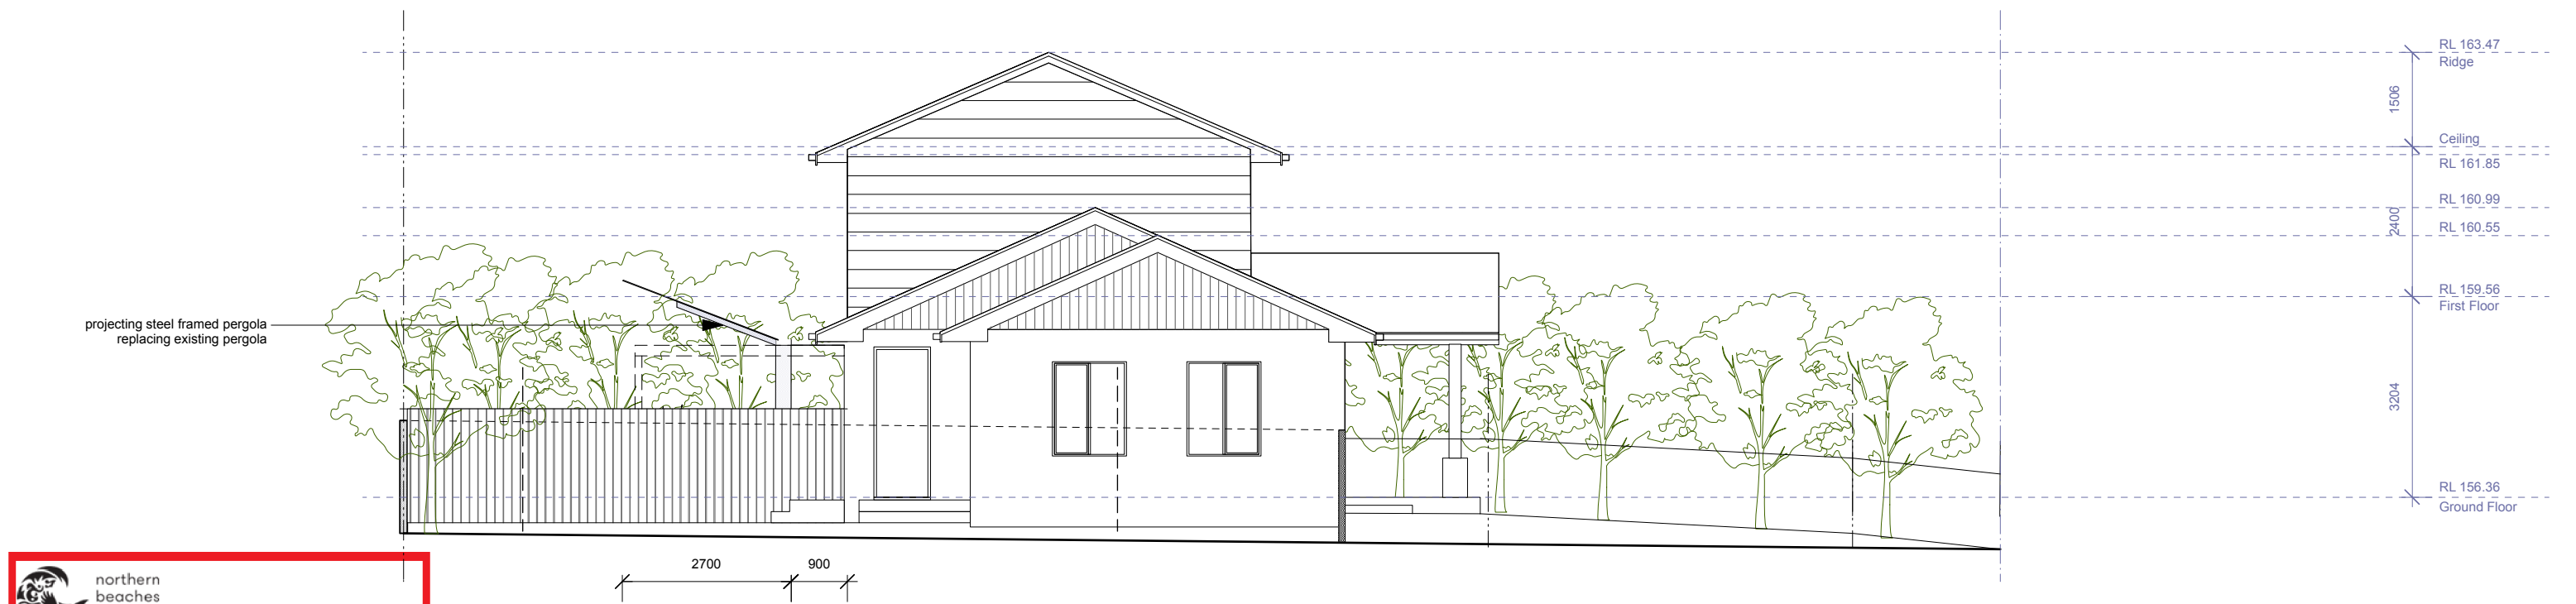


 northern  
beaches  
council


**THIS PLAN IS TO BE READ IN  
CONJUNCTION WITH  
THE CONDITIONS OF DEVELOPMENT  
CONSENT**

**DA2020/1461**

1 South Elevation  
Scale: 1:100

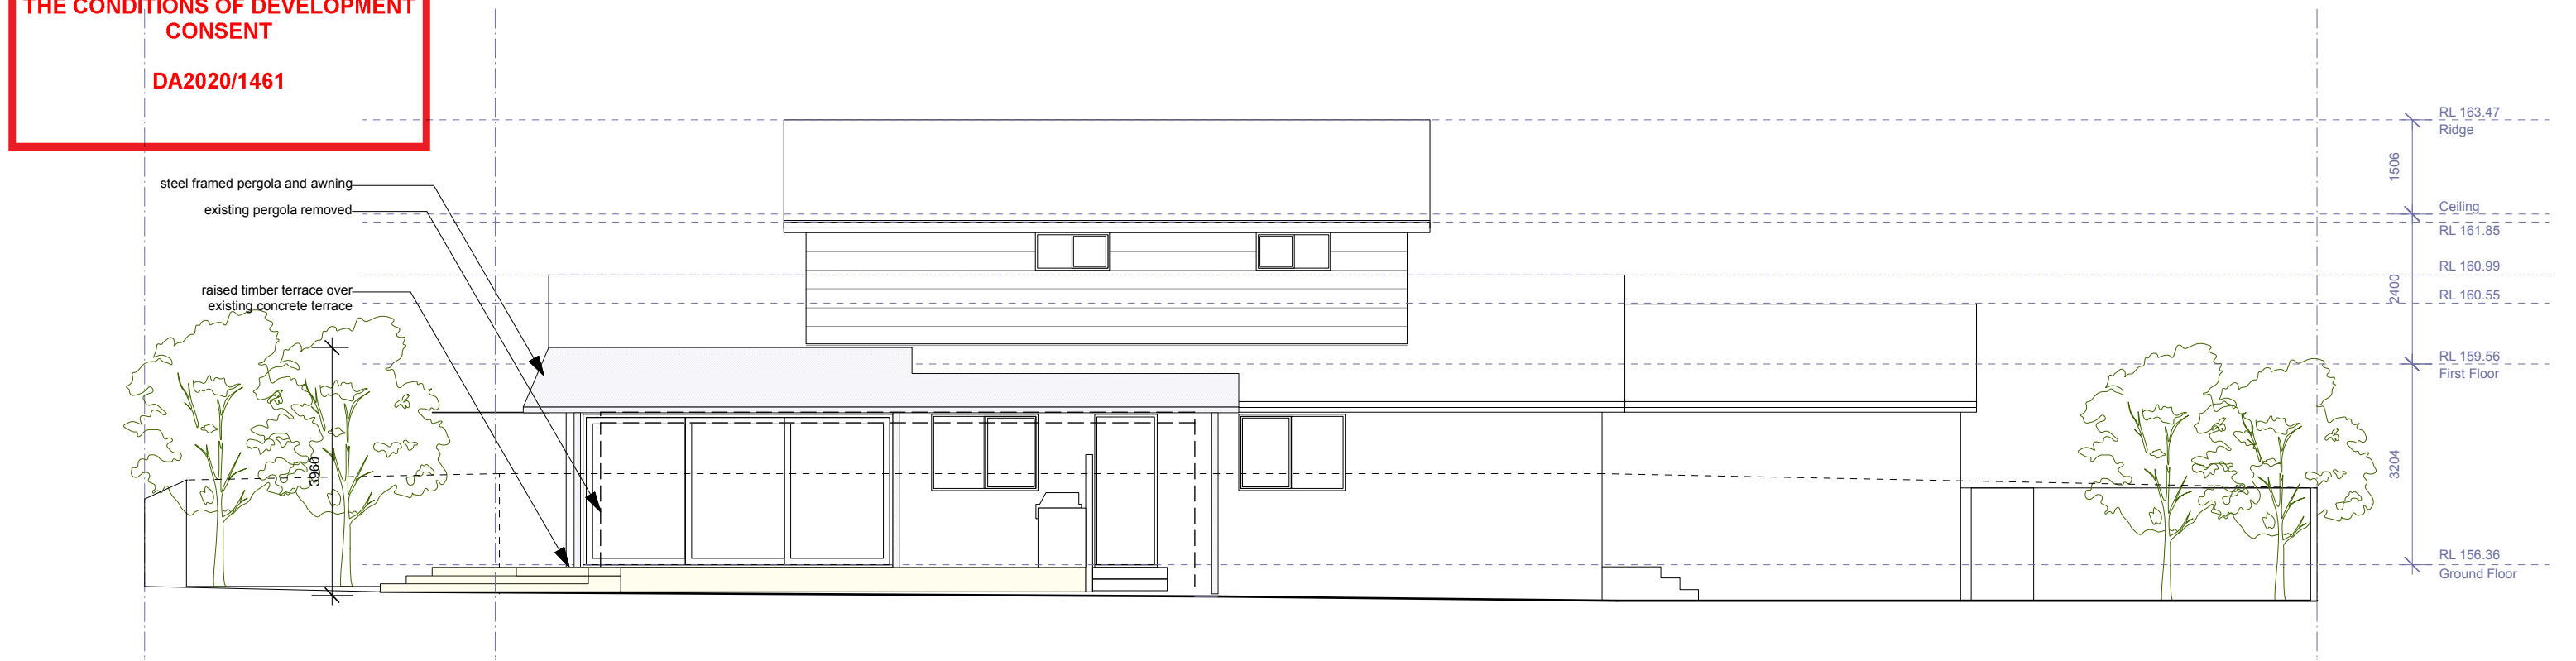

2 West Elevation  
Scale: 1:100

 

**ALTERATIONS & ADDITIONS**  
**2 PAXTON STREET, FRENCHES FOREST**  
M NEWSOME

JOB NO	DWG NO	AMENDMENT	TITLE	SCALE	DATE PRINTED
1704	A105	A	ELEVATIONS 2	1:100 AT A3	20.10.20
SIMON ROSEWELL PTY LTD      architecture • design • project management					

- Dimensions in millimetres.  
- Confirm all dimensions on site prior to commencing work.  
- Use figured dimensions only.  
- Do not scale.  
- If discrepancy exists notify architect.  
- If in doubt ask.

Comply with relevant Authorities requirements  
Comply with the Building Code of Australia  
Comply with all relevant Australian Standards

© Copyright in all documents and drawings prepared by the architect and in any works executed from those documents and drawings shall remain the property of the architect or on creation vest with the architect

