


NO. 636 WARRINGAH ROAD, FORESTVILLE

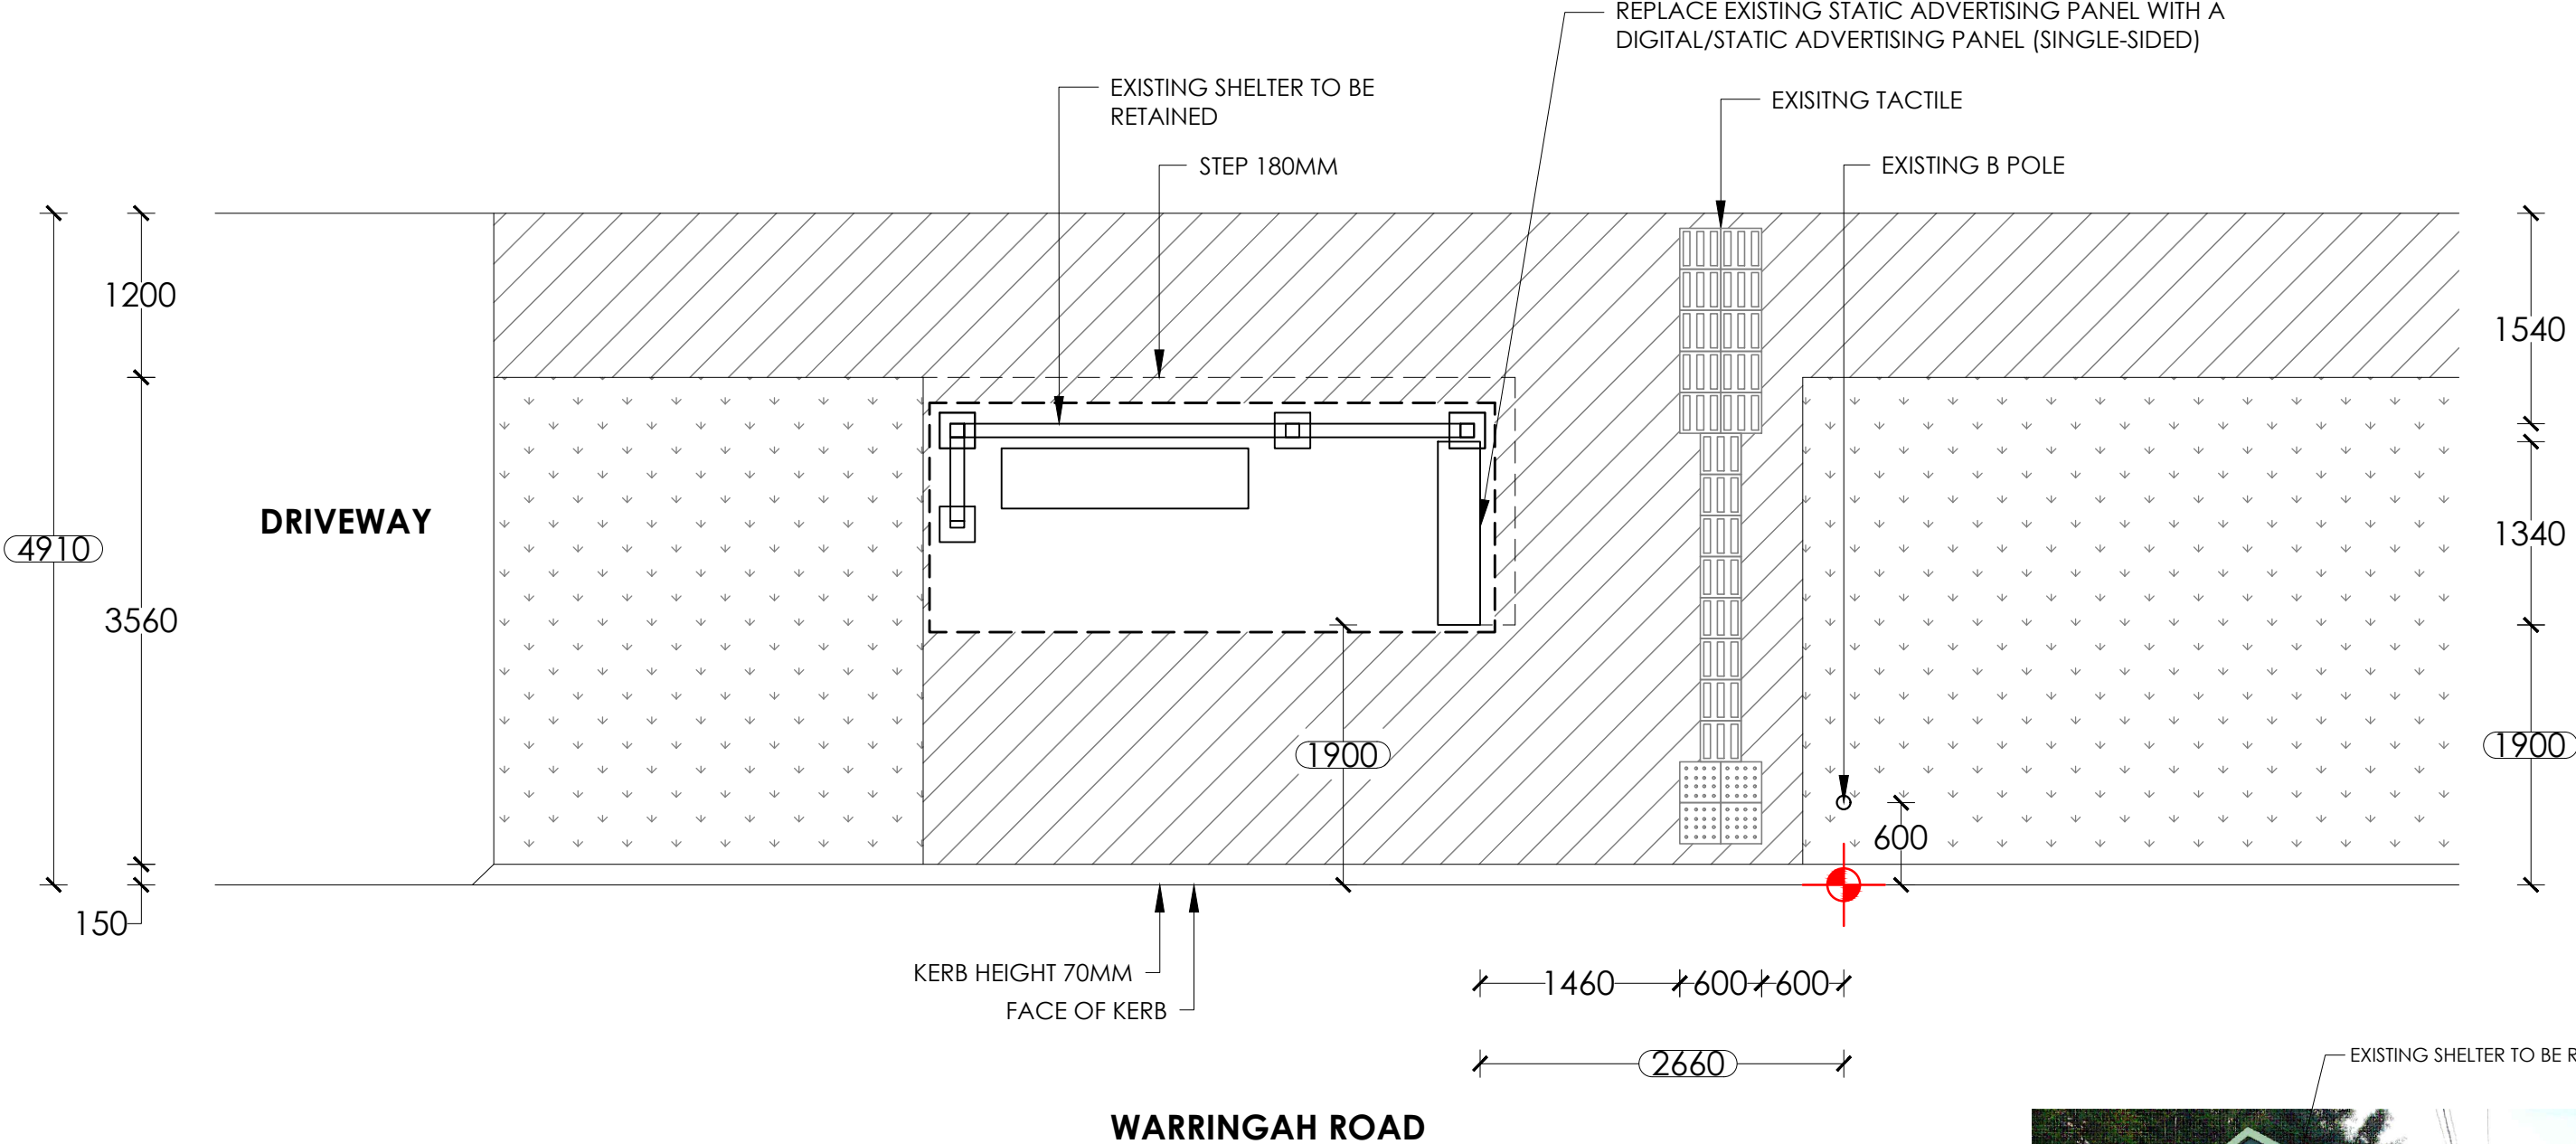

- NOTES:**
1. Retrofit digital screen
 2. Existing shelter to remain.
 3. Reinstate all disturbed areas to match existing, refer hatch legend.
 4. Power Pole #FF01044 located 10m to the left of the shelter.

NOTE:
PROPOSED CONFIG - DIGITAL/STATIC

SURVEY			
1	↑	3.5	
2	↑	7.9	
3		0.2	
4	↔	0.5	

TRANSITION TABLE	

- LEGEND:**
- EXISTING PAVERS/CONCRETE
 - GRASS
 - NEW PAVERS/CONCRETE
 - SET OUT POINT



PROPOSED
SCALE 1:50

SITE ADDRESS : IN FRONT OF NO. 636 WARRINGAH ROAD, FORESTVILLE

SITE # : 5703

BUS STOP: F2 (208737)




PAPER SIZE: A3

REV.	DATE	INT.
B	21/03/25	SYN
A	24/07/17	NK
REV.	DATE	INT.

SCALE	DRAWING NO.
1:50	101
REV NO.	DATE
B	21/03/25

NO. 680 WARRINGAH ROAD, FORESTVILLE

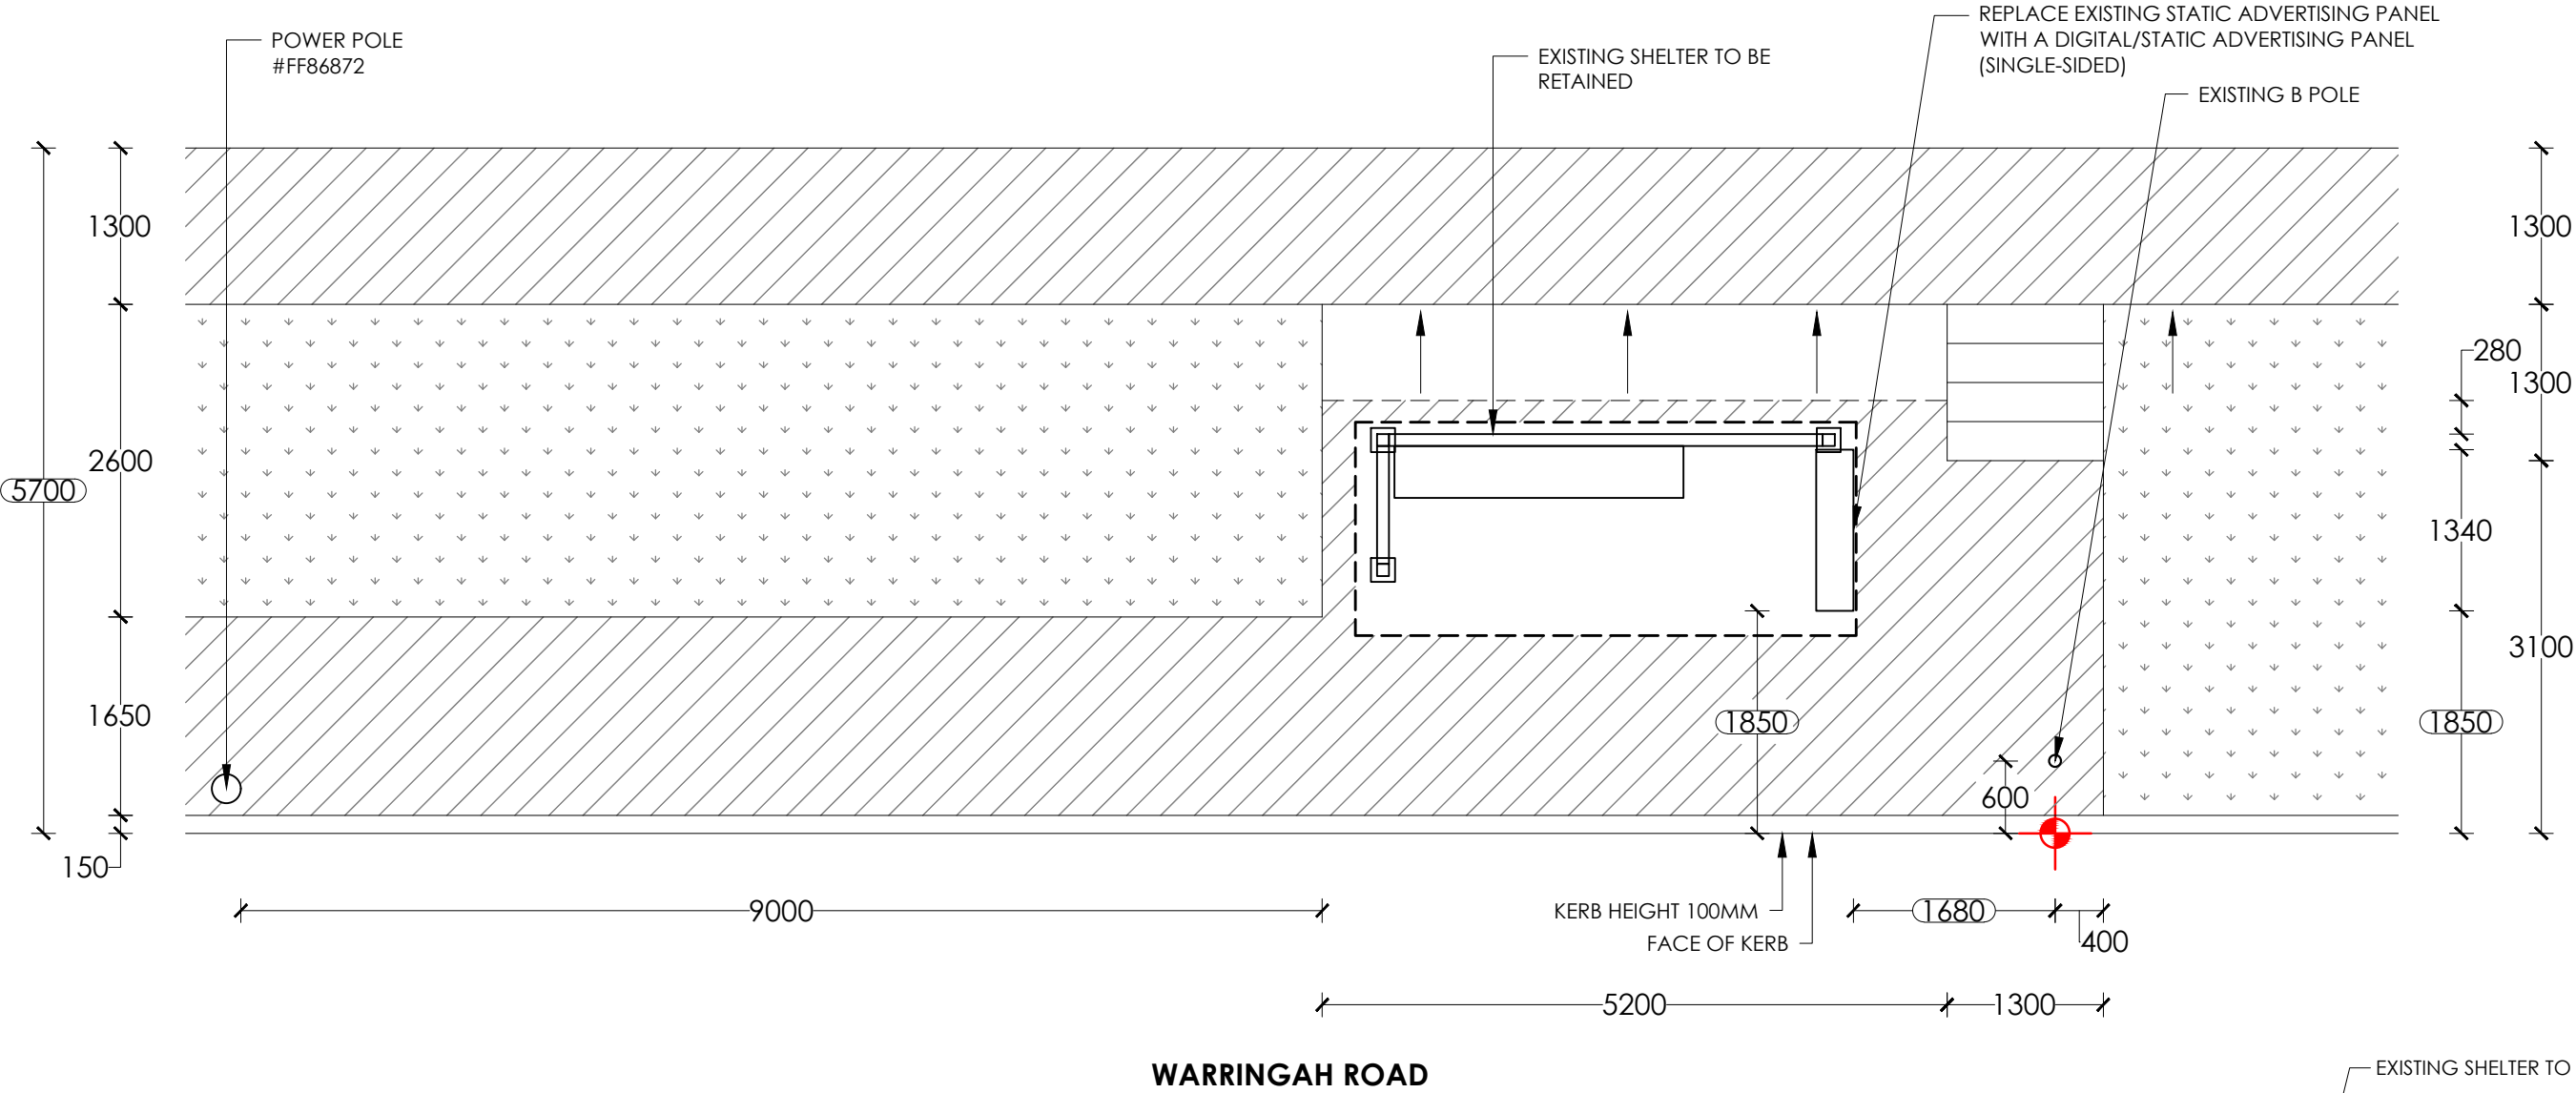

- NOTES:**
1. Retrofit digital screen
 2. Existing shelter to remain.
 3. Reinstatement all disturbed areas to match existing, refer hatch legend.

NOTE:
PROPOSED CONFIG - DIGITAL/STATIC

SURVEY		TRANSITION TABLE	
△	↔ 0.5		
△	↓ 1.5		

LEGEND:

- EXISTING PAVERS/CONCRETE
- GRASS
- NEW PAVERS/CONCRETE
- SET OUT POINT



PROPOSED
SCALE 1:60

SITE ADDRESS : IN FRONT OF NO. 680 WARRINGAH ROAD, FORESTVILLE




SITE # : 20534

BUS STOP: F3 (208735)



PAPER SIZE: A3				SCALE	DRAWING NO.
				1:60	101
	A	21/03/25	SYN	REV NO.	DATE
	REV.	DATE	INT.	A	21/03/25

NO. 534 WARRINGAH ROAD, FORESTVILLE

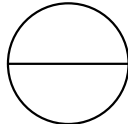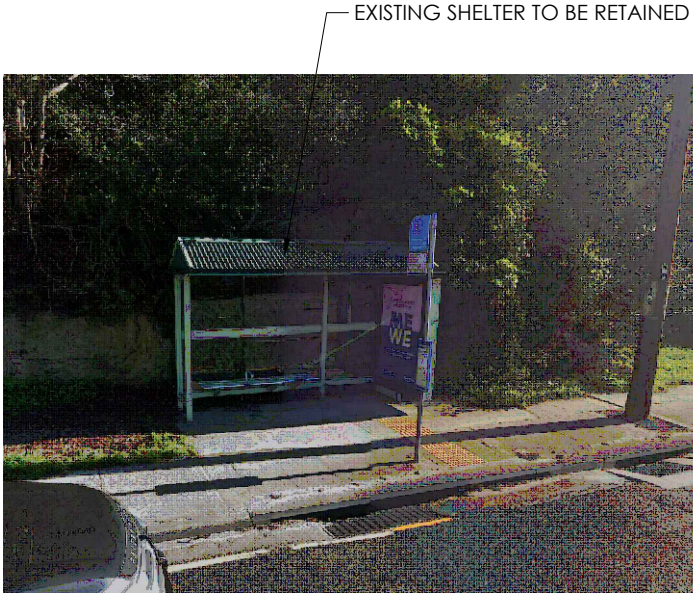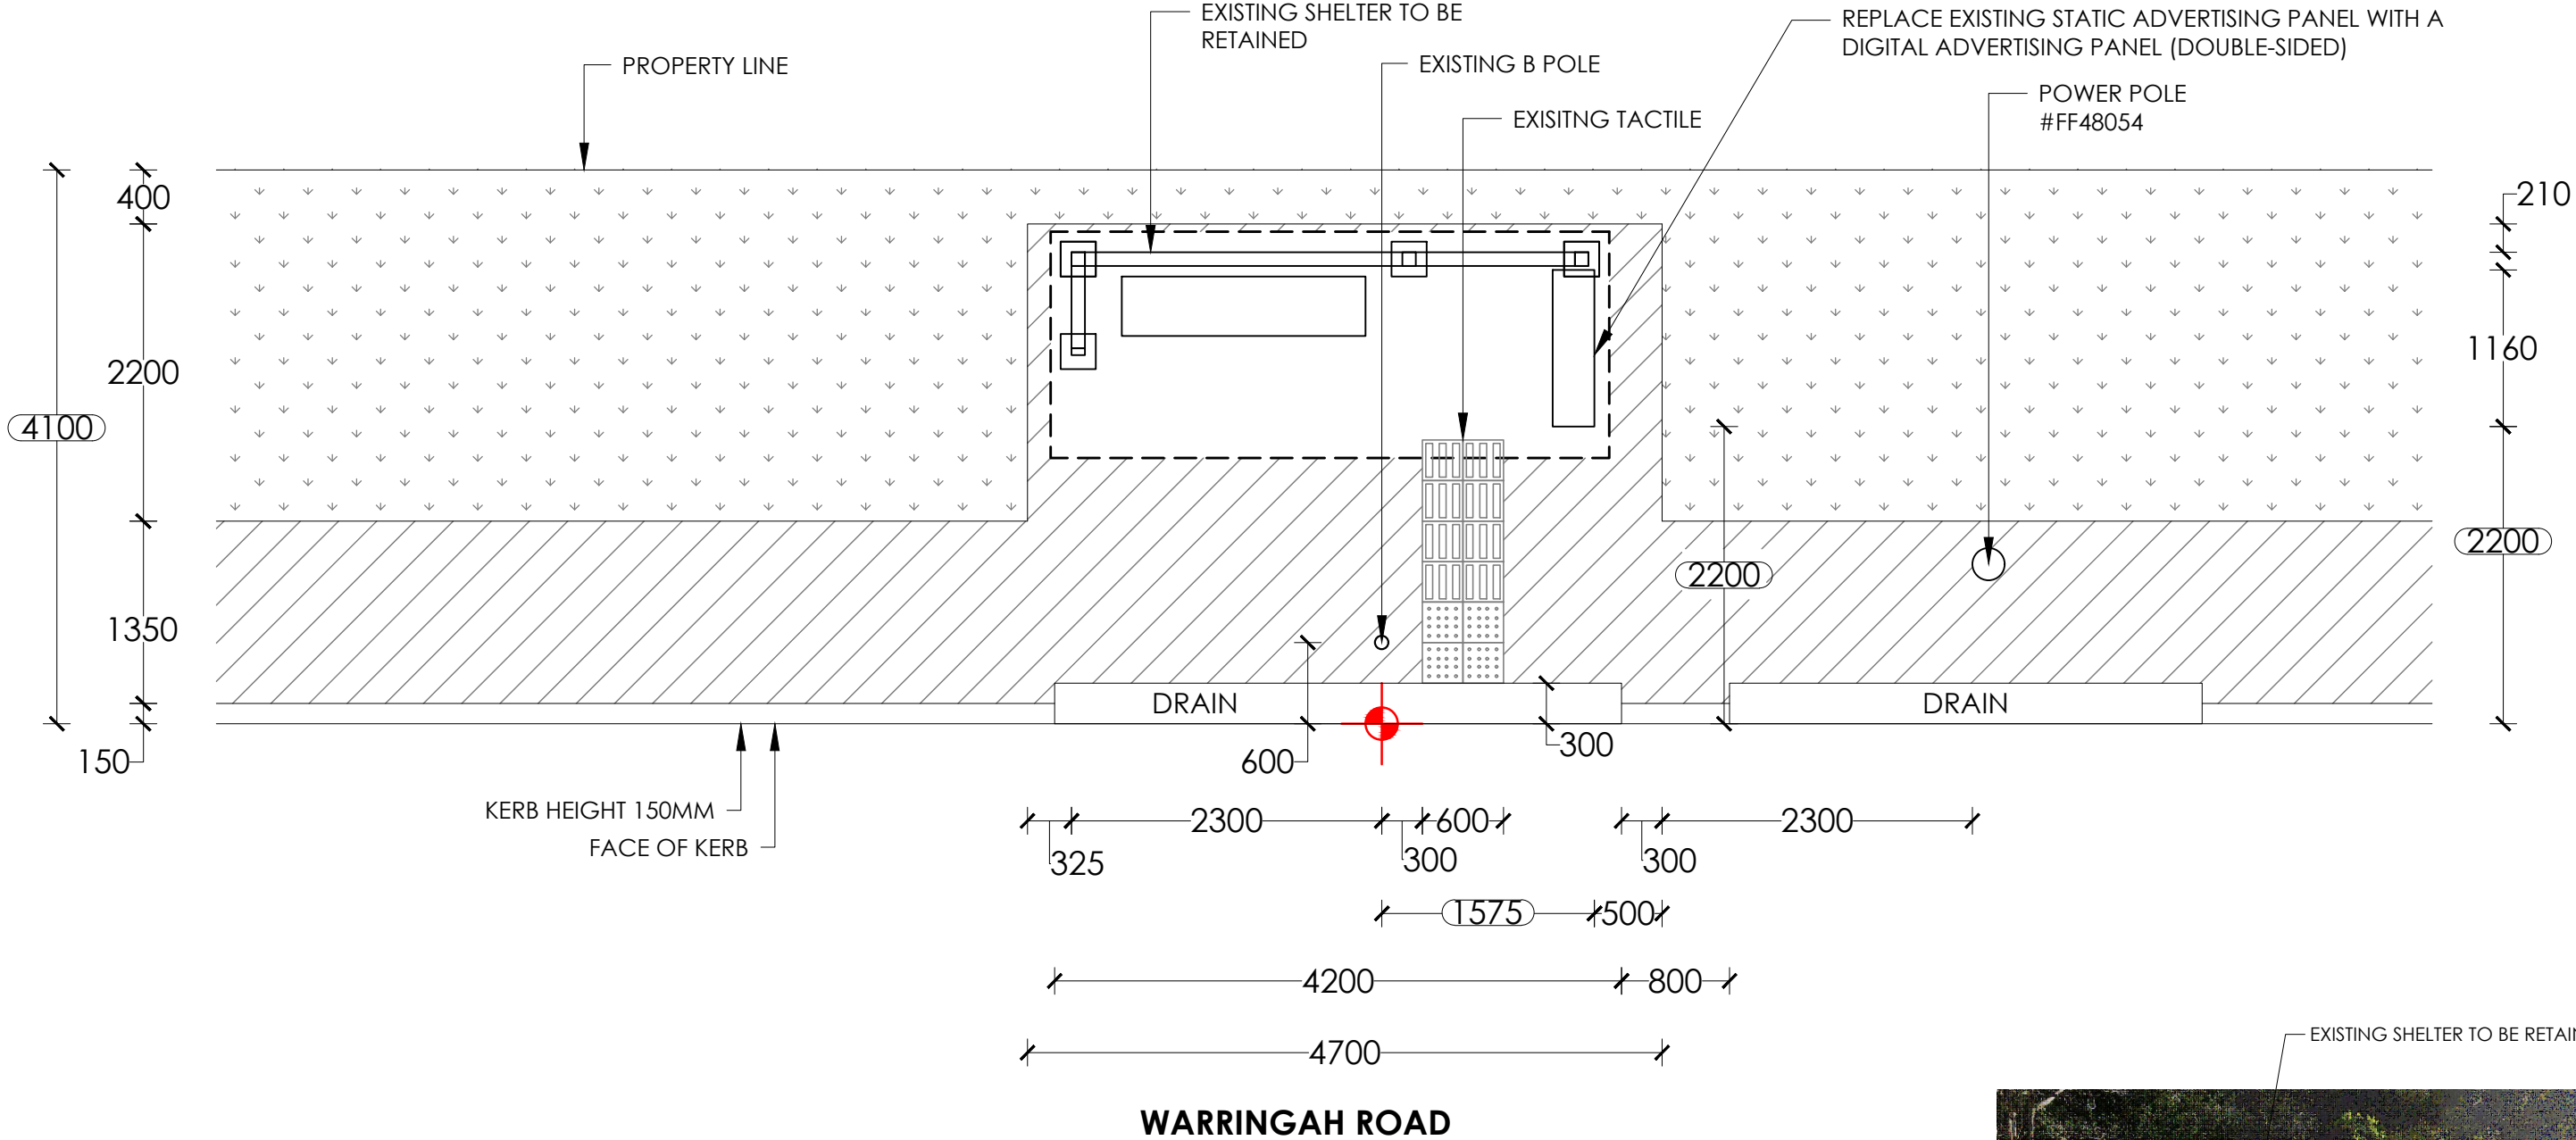

PROPOSED
SCALE 1:50

NOTES:

1. Retrofit digital screen
2. Existing shelter to remain.
3. Reinststate all disturbed areas to match existing, refer hatch legend.

NOTE:

PROPOSED CONFIG - DIGITAL/DIGITAL

SURVEY

1	→	0.8
2	↓	6.0
3	↓	2.0

TRANSITION TABLE

LEGEND:

- EXISTING PAVERS/CONCRETE
- GRASS
- NEW PAVERS/CONCRETE
- SET OUT POINT

SITE ADDRESS : IN FRONT OF NO. 534 WARRINGAH ROAD, FORESTVILLE

SITE # : 5704

BUS STOP: F4 (208669)




PAPER SIZE: A3

REV.	DATE	SYN INT.
A	21/03/25	

SCALE	DRAWING NO.
1:50	101
REV NO.	DATE
A	21/03/25

NO. 2 STARKEY STREET, FORESTVILLE

CARPARK AT REAR

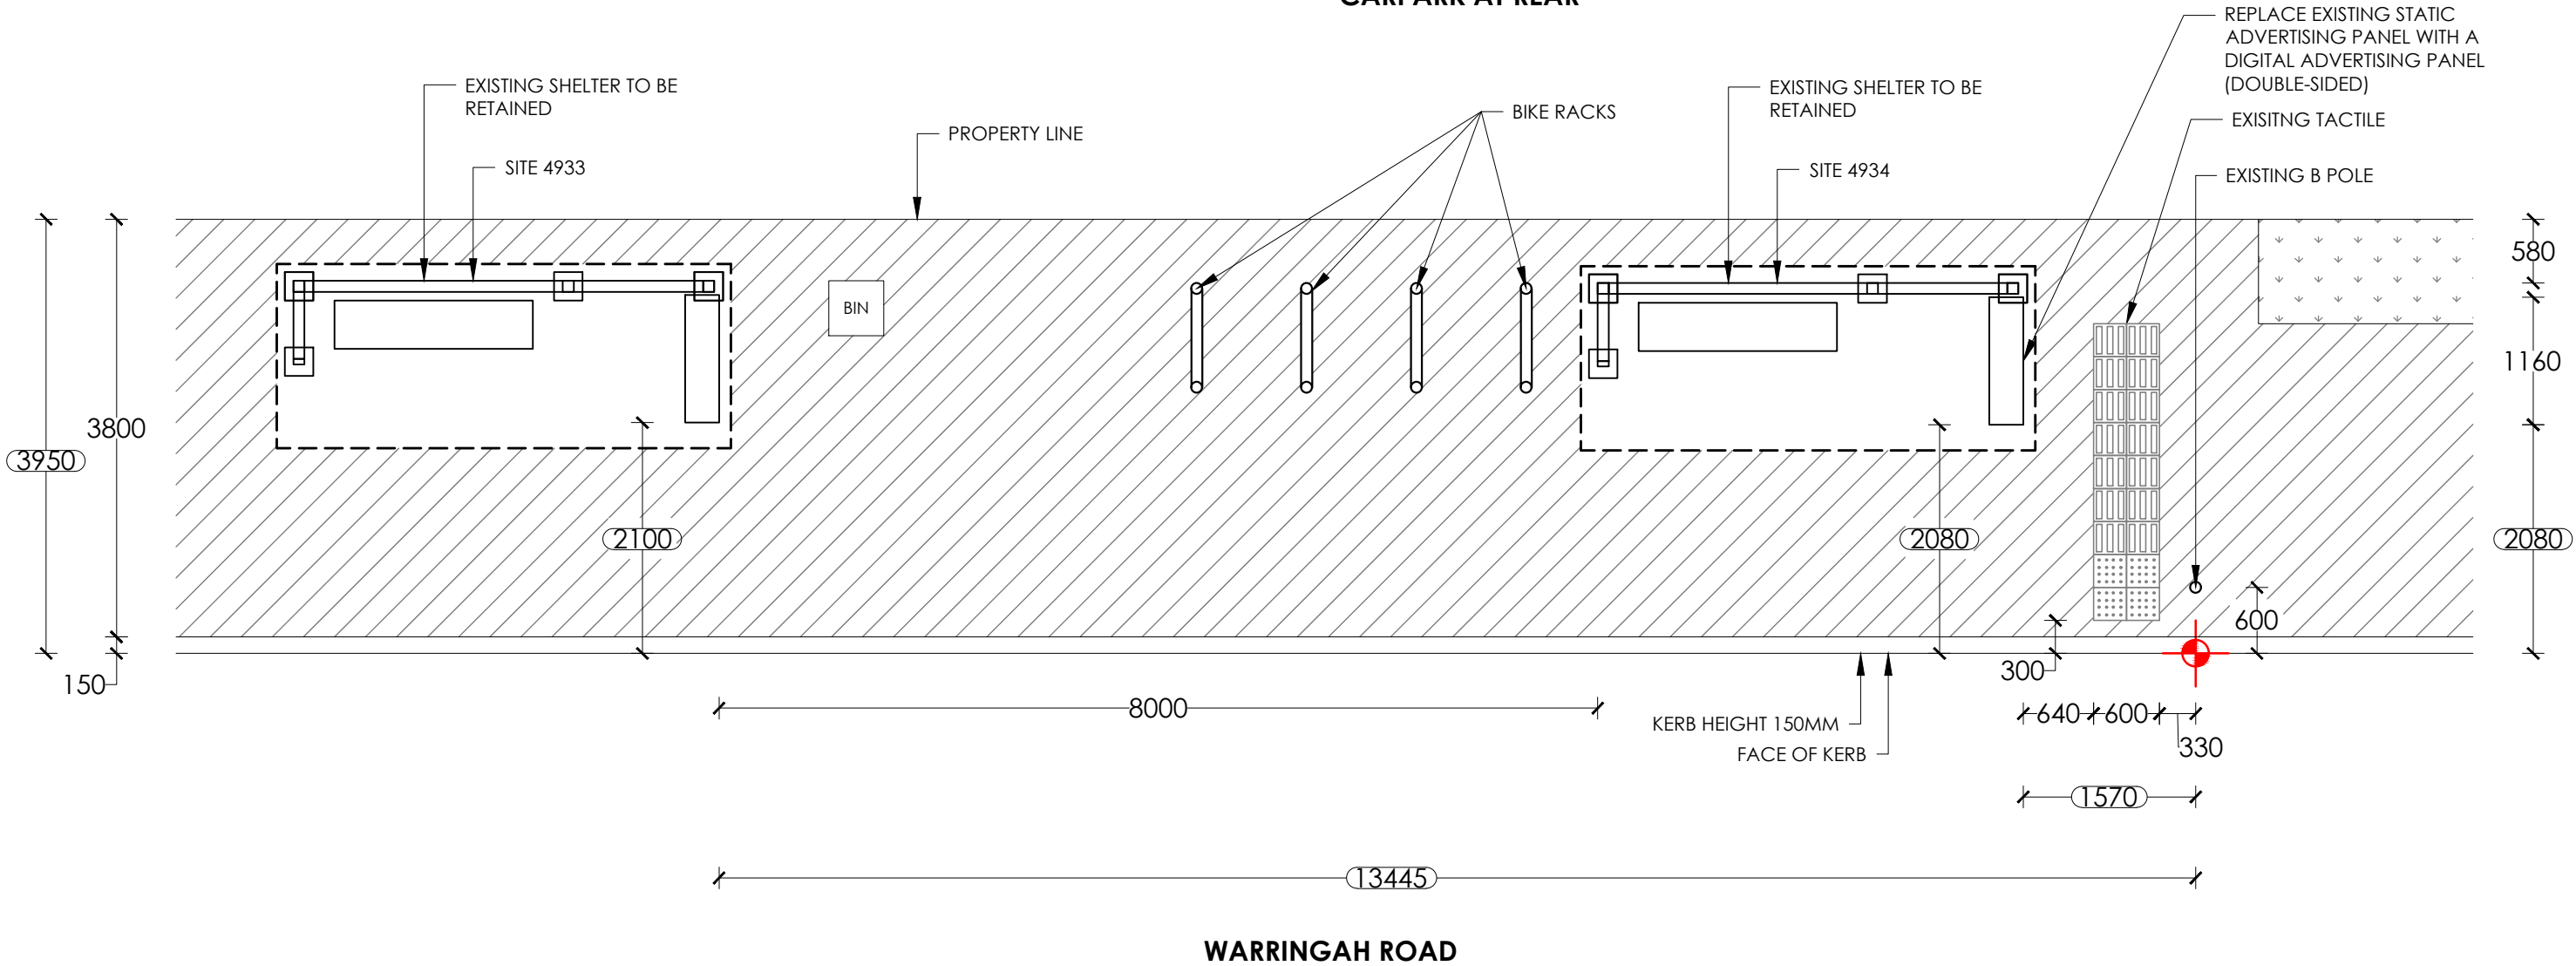

- NOTES:**
1. Retrofit digital screen
 2. Existing shelter to remain.
 3. Reinstate all disturbed areas to match existing, refer hatch legend.

NOTE:
PROPOSED CONFIG - DIGITAL/DIGITAL

SURVEY			TRANSITION TABLE		
1	↓	1.0			
2	↓	3.3			
3	→	3.3			

LEGEND:

- EXISTING PAVERS/CONCRETE
- GRASS
- NEW PAVERS/CONCRETE
- SET OUT POINT



PROPOSED
SCALE 1:60

SITE ADDRESS : IN FRONT OF NO. 2 STARKEY STREET, FORESTVILLE

SITE # : 4934

BUS STOP: F5 (208714)




PAPER SIZE: A3

			SCALE	DRAWING NO.
			1:60	101
B	21/03/25	SYN	REV NO.	DATE
A	02/08/17	NK		
REV.	DATE	INT.	B	21/03/25

NO. 2 STARKEY STREET, FORESTVILLE

CARPARK AT REAR

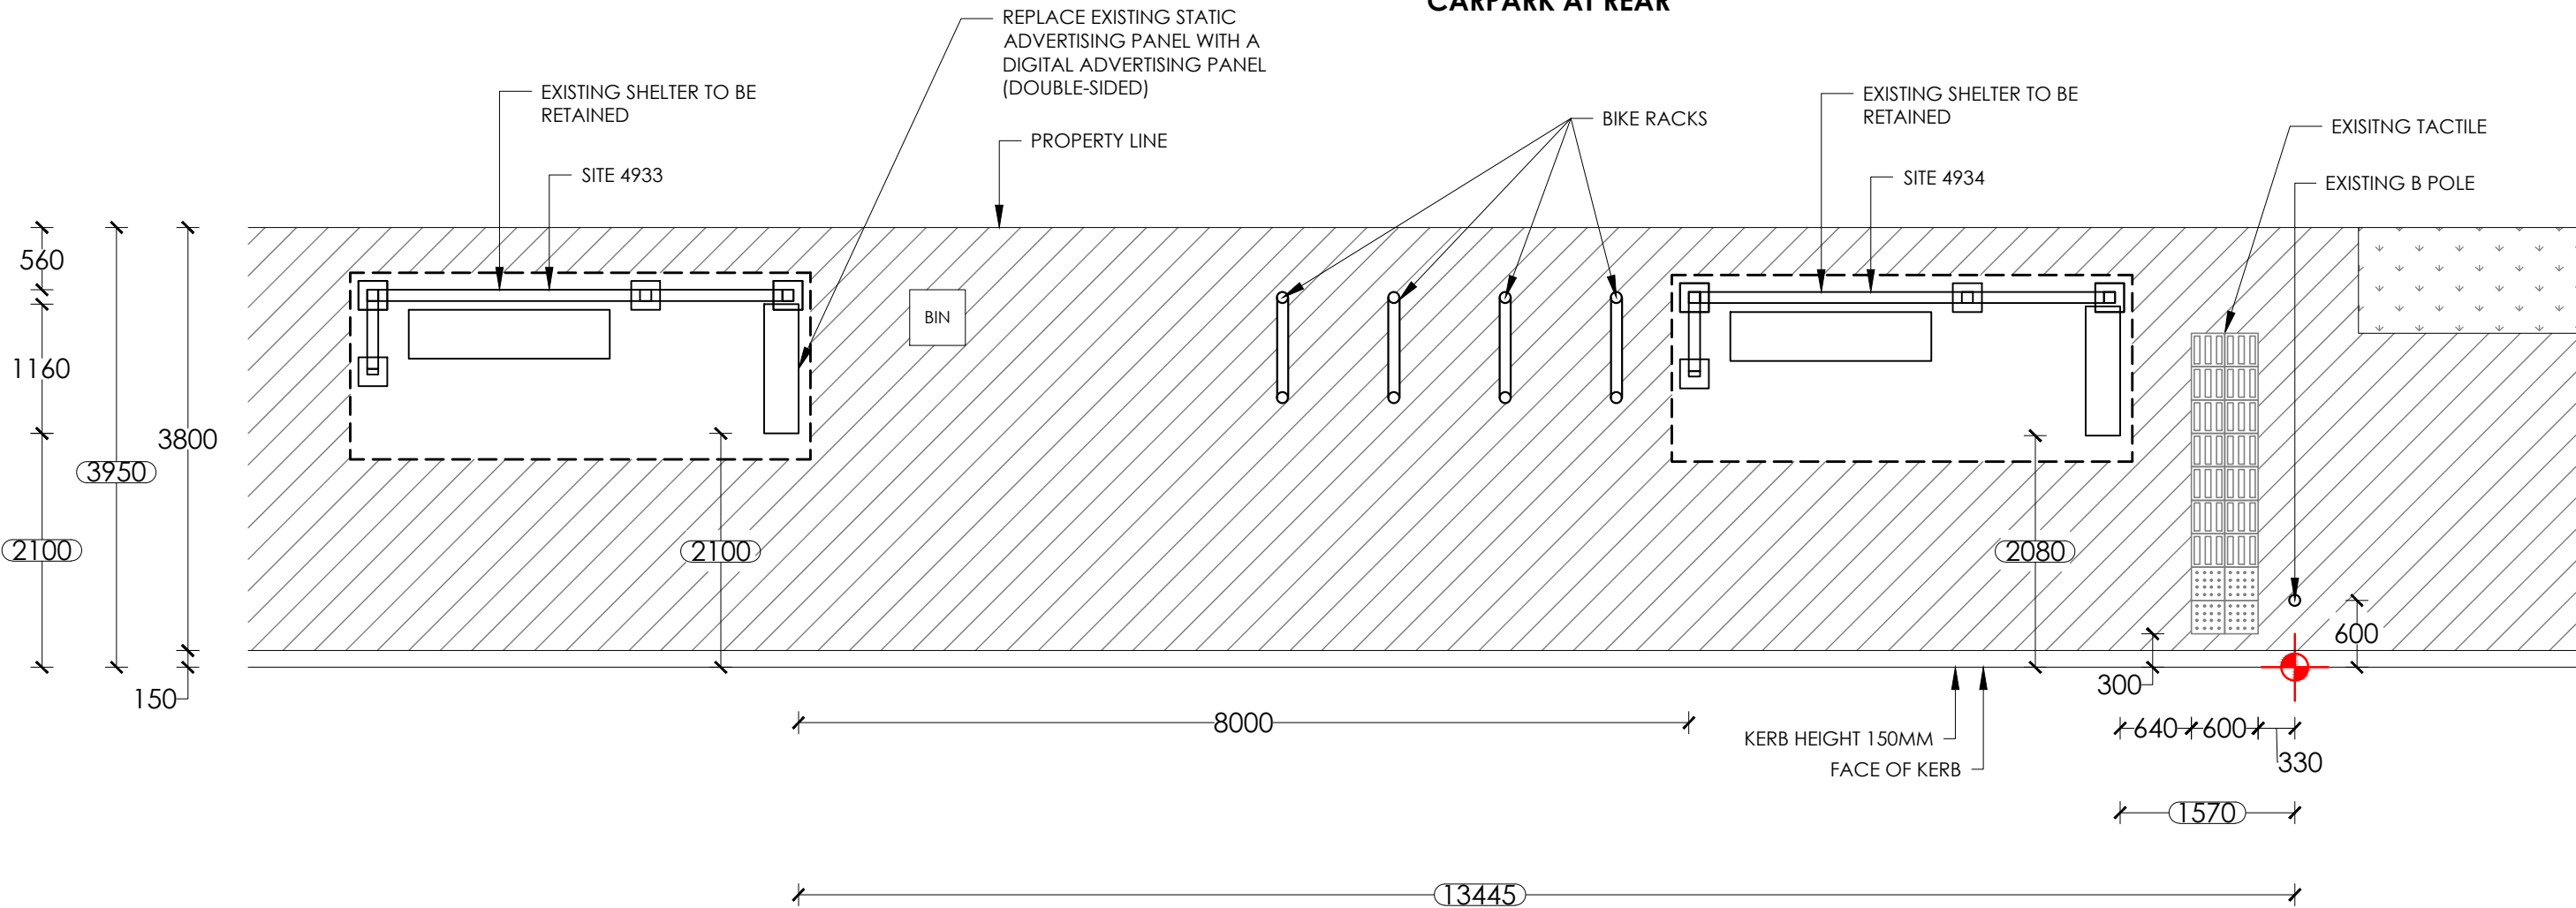

WARRINGAH ROAD

NOTES:

1. Retrofit digital screen
2. Existing shelter to remain.
3. Reinstate all disturbed areas to match existing, refer hatch legend.



NOTE:

PROPOSED CONFIG - DIGITAL/DIGITAL

SURVEY			TRANSITION TABLE		
1	↓	2.8			
2	↓	6.0			
3	→	3.3			

LEGEND:

- EXISTING PAVERS/CONCRETE
- GRASS
- NEW PAVERS/CONCRETE
- SET OUT POINT

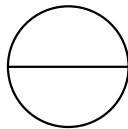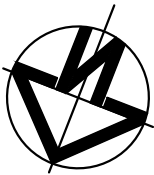

PROPOSED
SCALE 1:60



SITE ADDRESS : IN FRONT OF NO. 2 STARKEY STREET, FORESTVILLE

SITE # : 4933

BUS STOP: F6 (208714)



PAPER SIZE: A3


REV.	DATE	INT.
B	21/03/25	SYN
A	02/08/17	NK
REV.	DATE	INT.

SCALE	DRAWING NO.
1:60	101
REV NO.	DATE
B	21/03/25







UNLESS OTHERWISE SPECIFIED: DIMENSIONS ARE IN MILLIMETERS = XX = INDICATES DIMENSION SYMMETRIC ABOUT CENTRELINE		TOLERANCES: LINEAR: ± 0.5mm ANGULAR: ± 0.5°		DRAWN: PD		DATE: 03/03/2025		 Level 2, 73 Miller Street North Sydney, NSW 2060		TITLE: RAT FEDERATION - EBOX UPGRADE DIGITAL/DIGITAL		DRAWING NO: NBC-000-100017-01									
CAD GENERATED DRAWING DO NOT MANUALLY UPDATE DO NOT SCALE DRAWING				REVISION: -		DATE: -				DRAWING TYPE: Fabrication Drawing		MATERIAL:		FINISH: -		SIZE: A3		SCALE: 1:50		SHEET: 1	
				CHECKED: -		DATE: -															

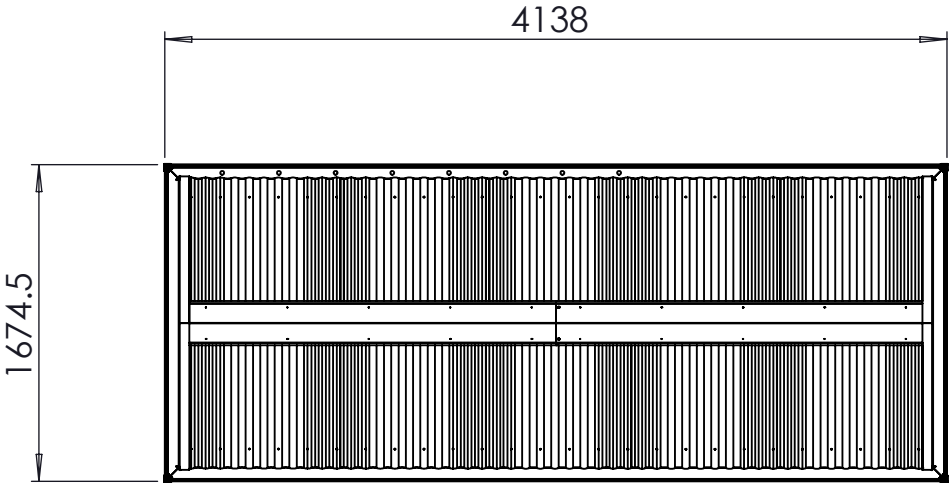


TOP ELEVATION

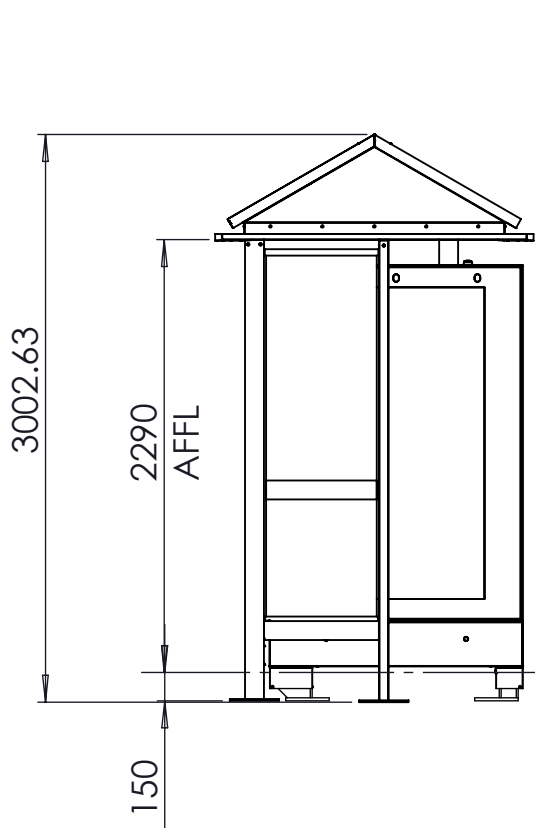


LEFT SIDE ELEVATION

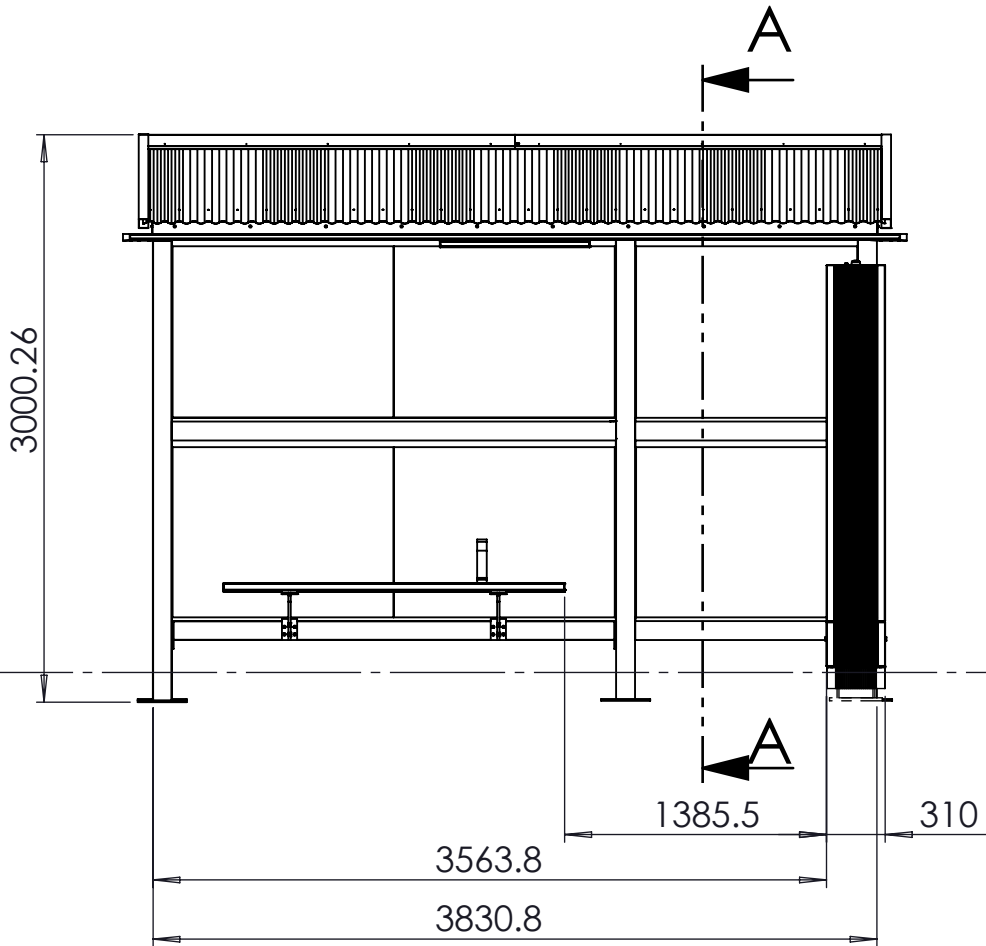

FRONT ELEVATION

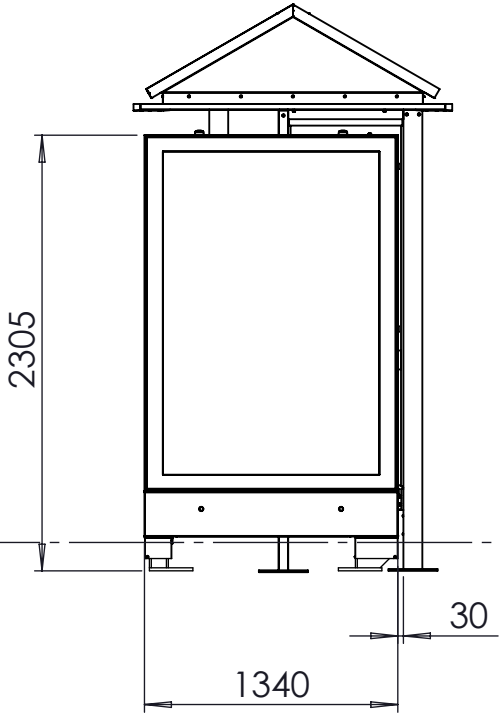

RIGHT SIDE ELEVATION

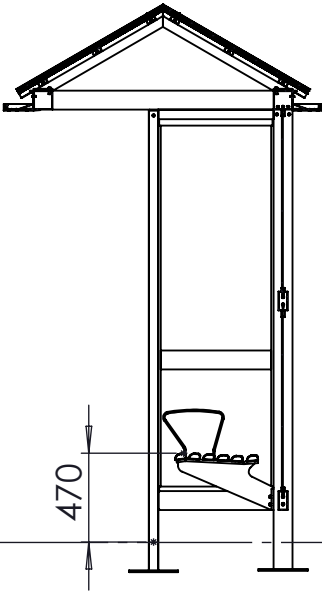

SECTION A-A
SCALE 1 : 40

UNLESS OTHERWISE SPECIFIED: DIMENSIONS ARE IN MILLIMETERS = XX = INDICATES DIMENSION SYMMETRIC ABOUT CENTRELINE	TOLERANCES: LINEAR: ± 0.5mm ANGULAR: ± 0.5° 	DRAWN: PD	DATE: 03/03/2025	 Level 2, 73 Miller Street North Sydney, NSW 2060	TITLE: RAT FEDERATION - EBOX UPGRADE DIGITAL/STATIC		DRAWING NO: NBC-000-100017-01			
		REVISION: -	DATE: -		DRAWING TYPE: Fabrication Drawing	MATERIAL:	FINISH: -	SIZE: A3	SCALE: 1:50	SHEET: 2
		CHECKED: -	DATE: -							