



NOTE:
ALL EXISTING WINDOWS NOT OTHERWISE NOTED ARE TO BE REPLACED LIKE FOR LIKE WITH NEW BLACK ALUMINIUM FRAMED GLAZED UNITS

NOTES:
USE FIGURED DIMENSIONS ONLY.
DO NOT SCALE.
ALL DIMENSIONS TO BE VERIFIED ON SITE.

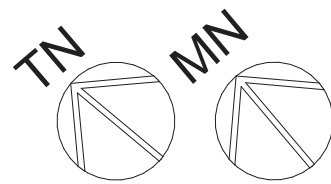

Amendments:		
Issue	Amendment	Date
A	FOR DA	18.02.2025

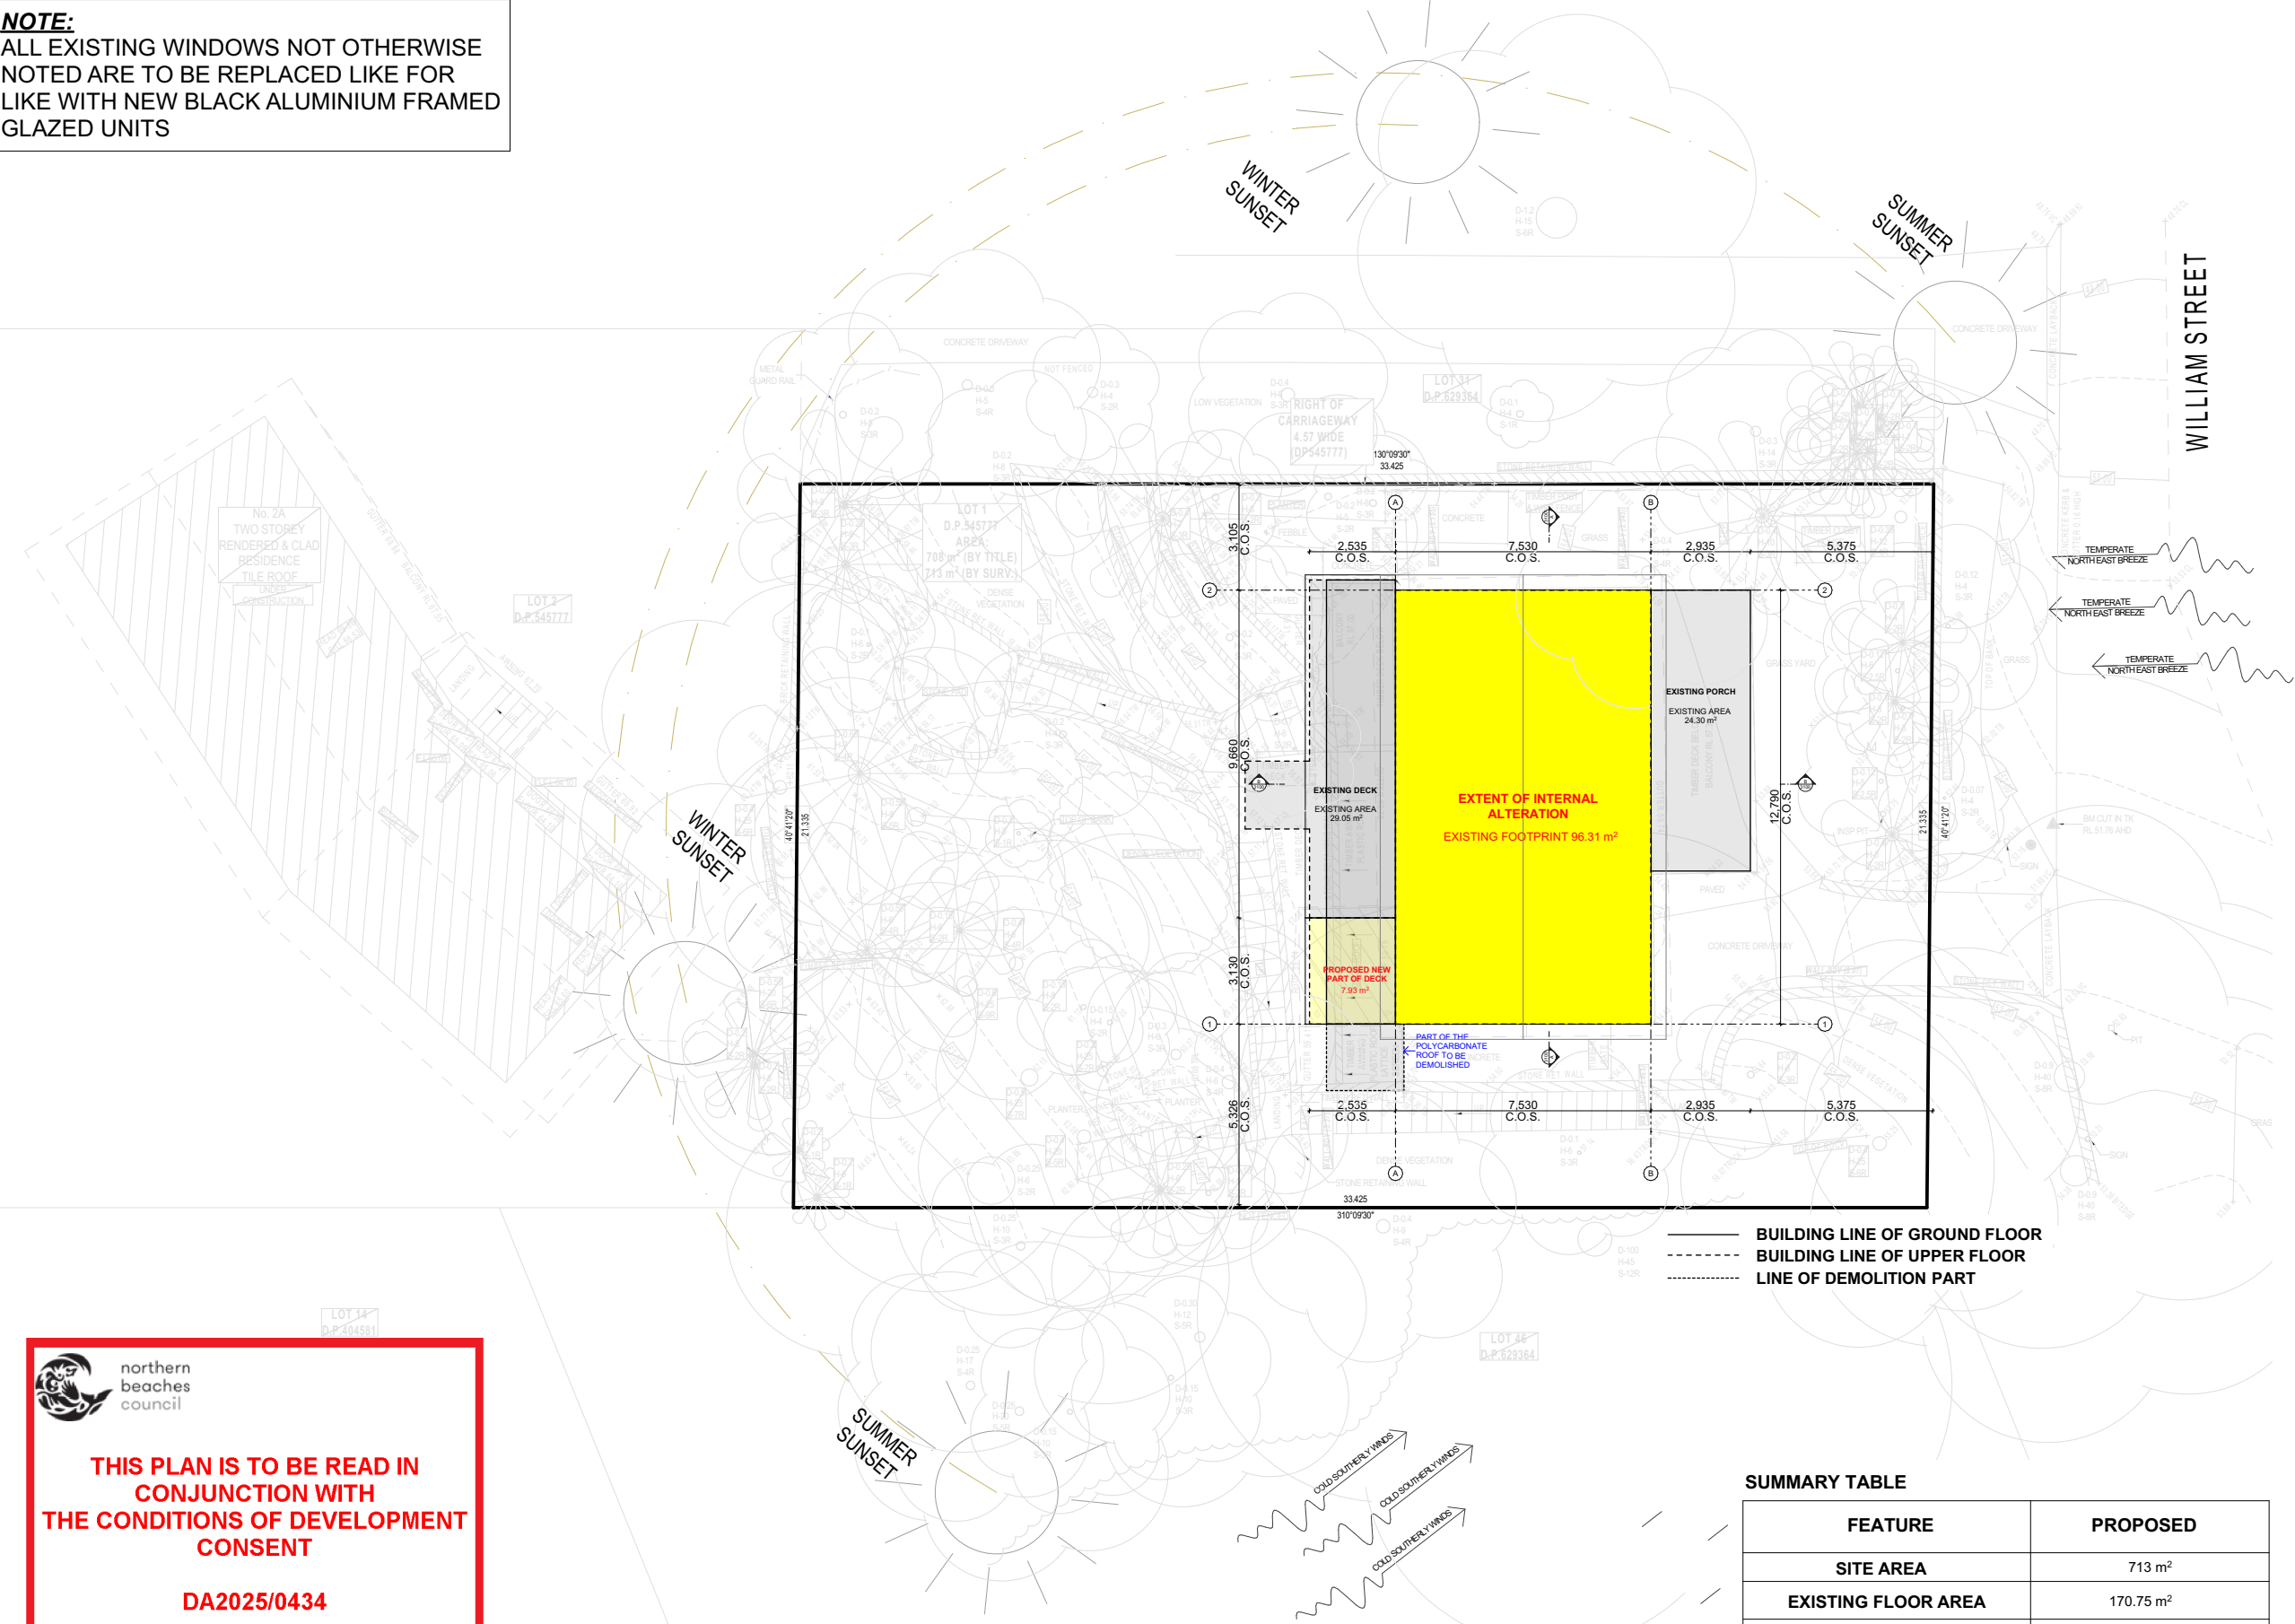

THIS PLAN IS TO BE READ IN CONJUNCTION WITH THE CONDITIONS OF DEVELOPMENT CONSENT

DA2025/0434

1 SITE PLAN AND SITE ANALYSIS PLAN 1:200

SUMMARY TABLE	
FEATURE	PROPOSED
SITE AREA	713 m²
EXISTING FLOOR AREA	170.75 m²
PROPOSED FLOOR AREA	170.75 m²
PROPOSED FSR	170.75/713= 0.239:1
LANDSCAPE (EXCLUDING PAVING)	416.37m² (58.3%)

CLIENT:
HOWARD MYLES HARPER &
ANNELISE BALSAMO
17 KENDALL STREET, PRESTON VICTORIA 3072

C A GROUP
ARCHITECTS




703/12 BRIDGE STREET
EPPING NSW 2121
PHONE:0414 474 227
FAX: 02 9664 7785
RESPONSIBLE ARCHITECT:
DENNIS KOURTIS, REG No. 7493

PROJECT
MINOR ALTERATIONS AND REPAIRS TO
EXISTING DWELLING
LOT 1 DP 545777
2 WILLIAM STREET, AVALON BEACH NSW 2107

TITLE
SITE PLAN/SITE ANALYSIS PLAN

SCALE 1:200	JOB NO. 2497
DATE FEB 2022	
DRAWN WT	REVISION A
DWG NO. A 1000	

Development Application

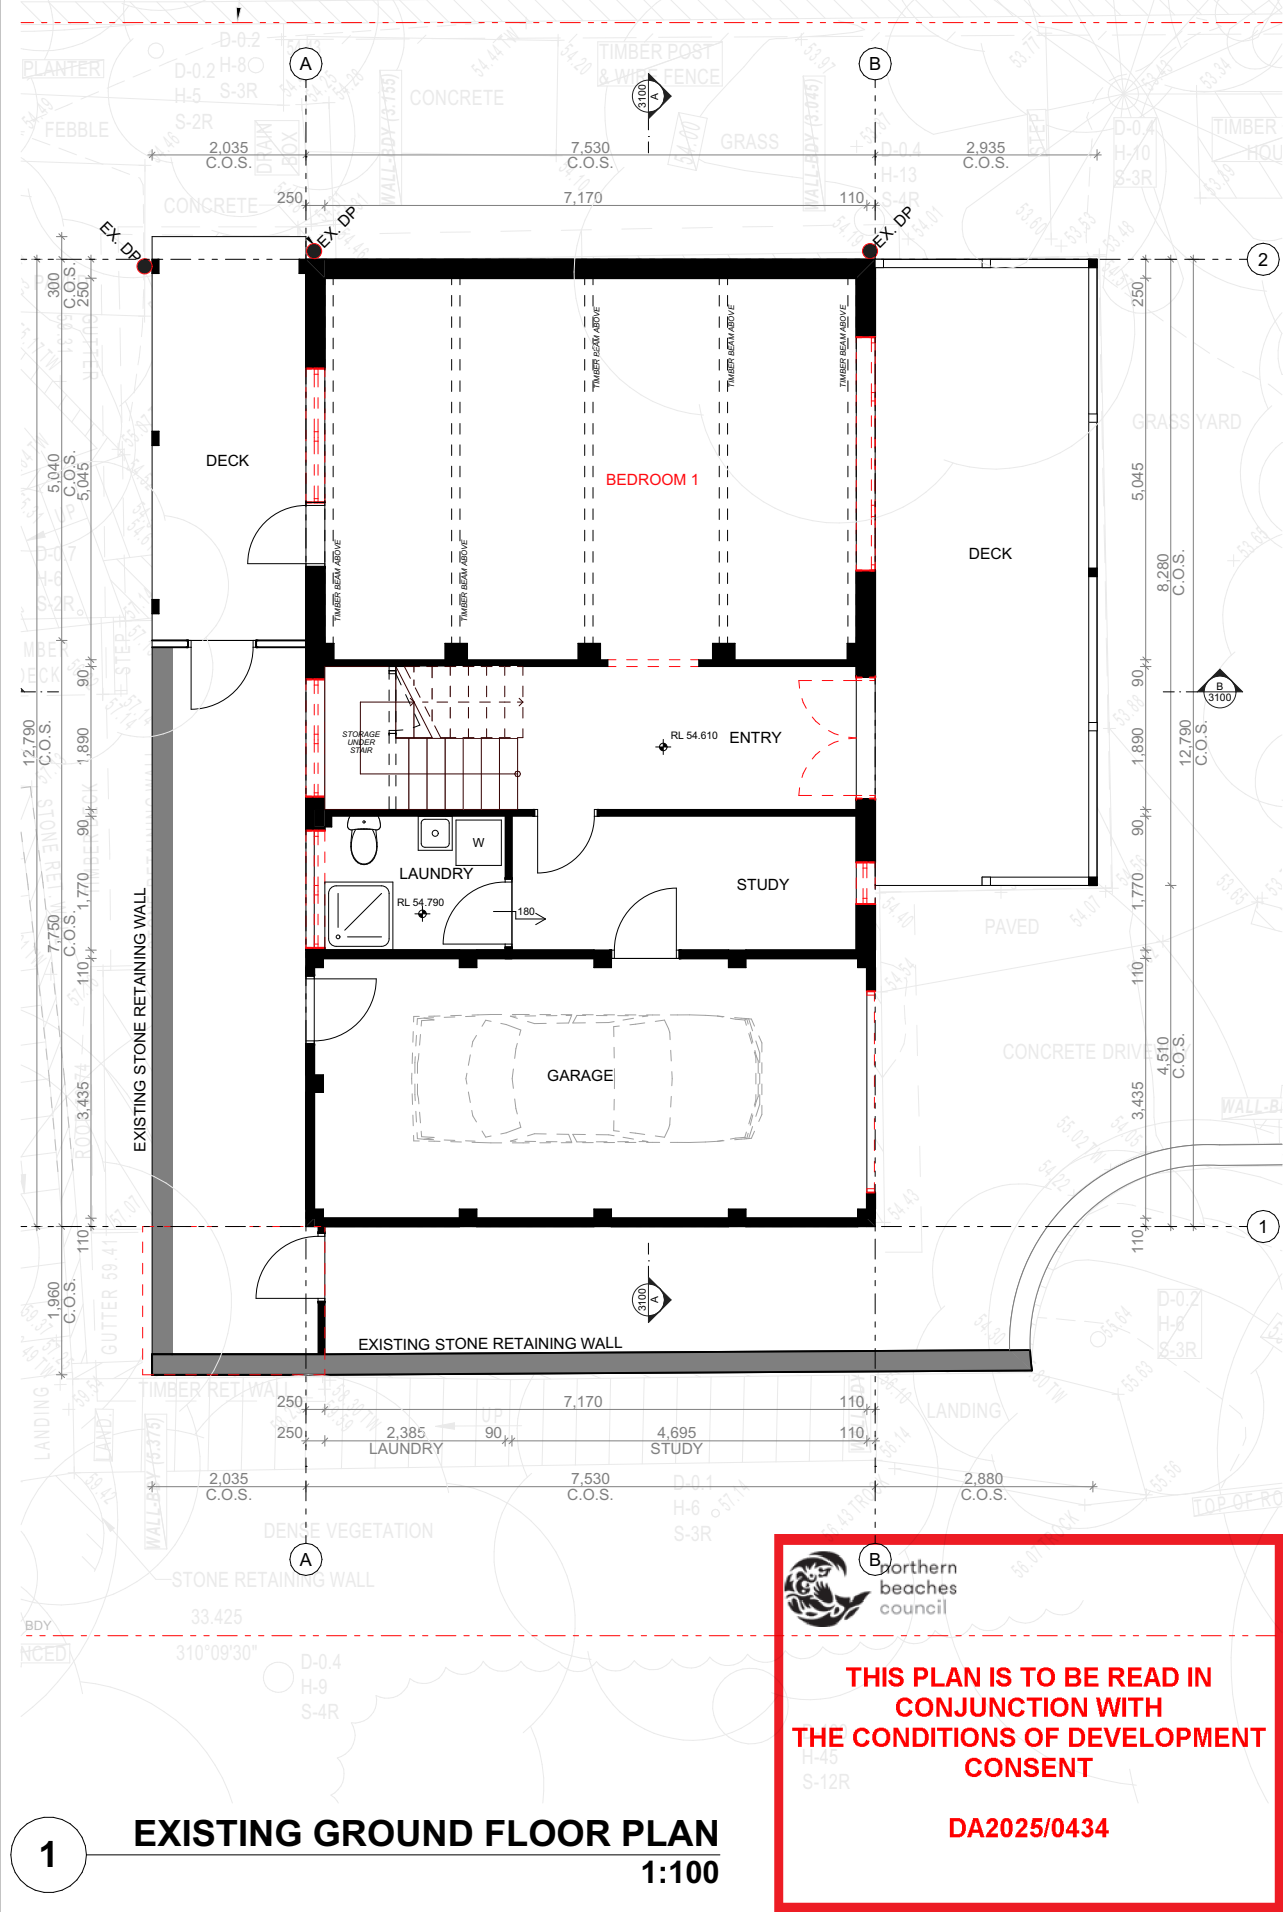


1 EXISTING GROUND FLOOR PLAN
1:100

NOTE:
ALL EXISTING WINDOWS NOT OTHERWISE NOTED ARE TO BE REPLACED LIKE FOR LIKE WITH NEW BLACK ALUMINIUM FRAMED GLAZED UNITS

NOTE:
REPAINT INTERNAL WALLS AND CEILING TO SELECTED PAINT COLOUR REPAIR AND MAKE GOOD WALLS AND CEILING BEFORE PAINTING

THIS PLAN IS TO BE READ IN CONJUNCTION WITH THE CONDITIONS OF DEVELOPMENT CONSENT
DA2025/0434

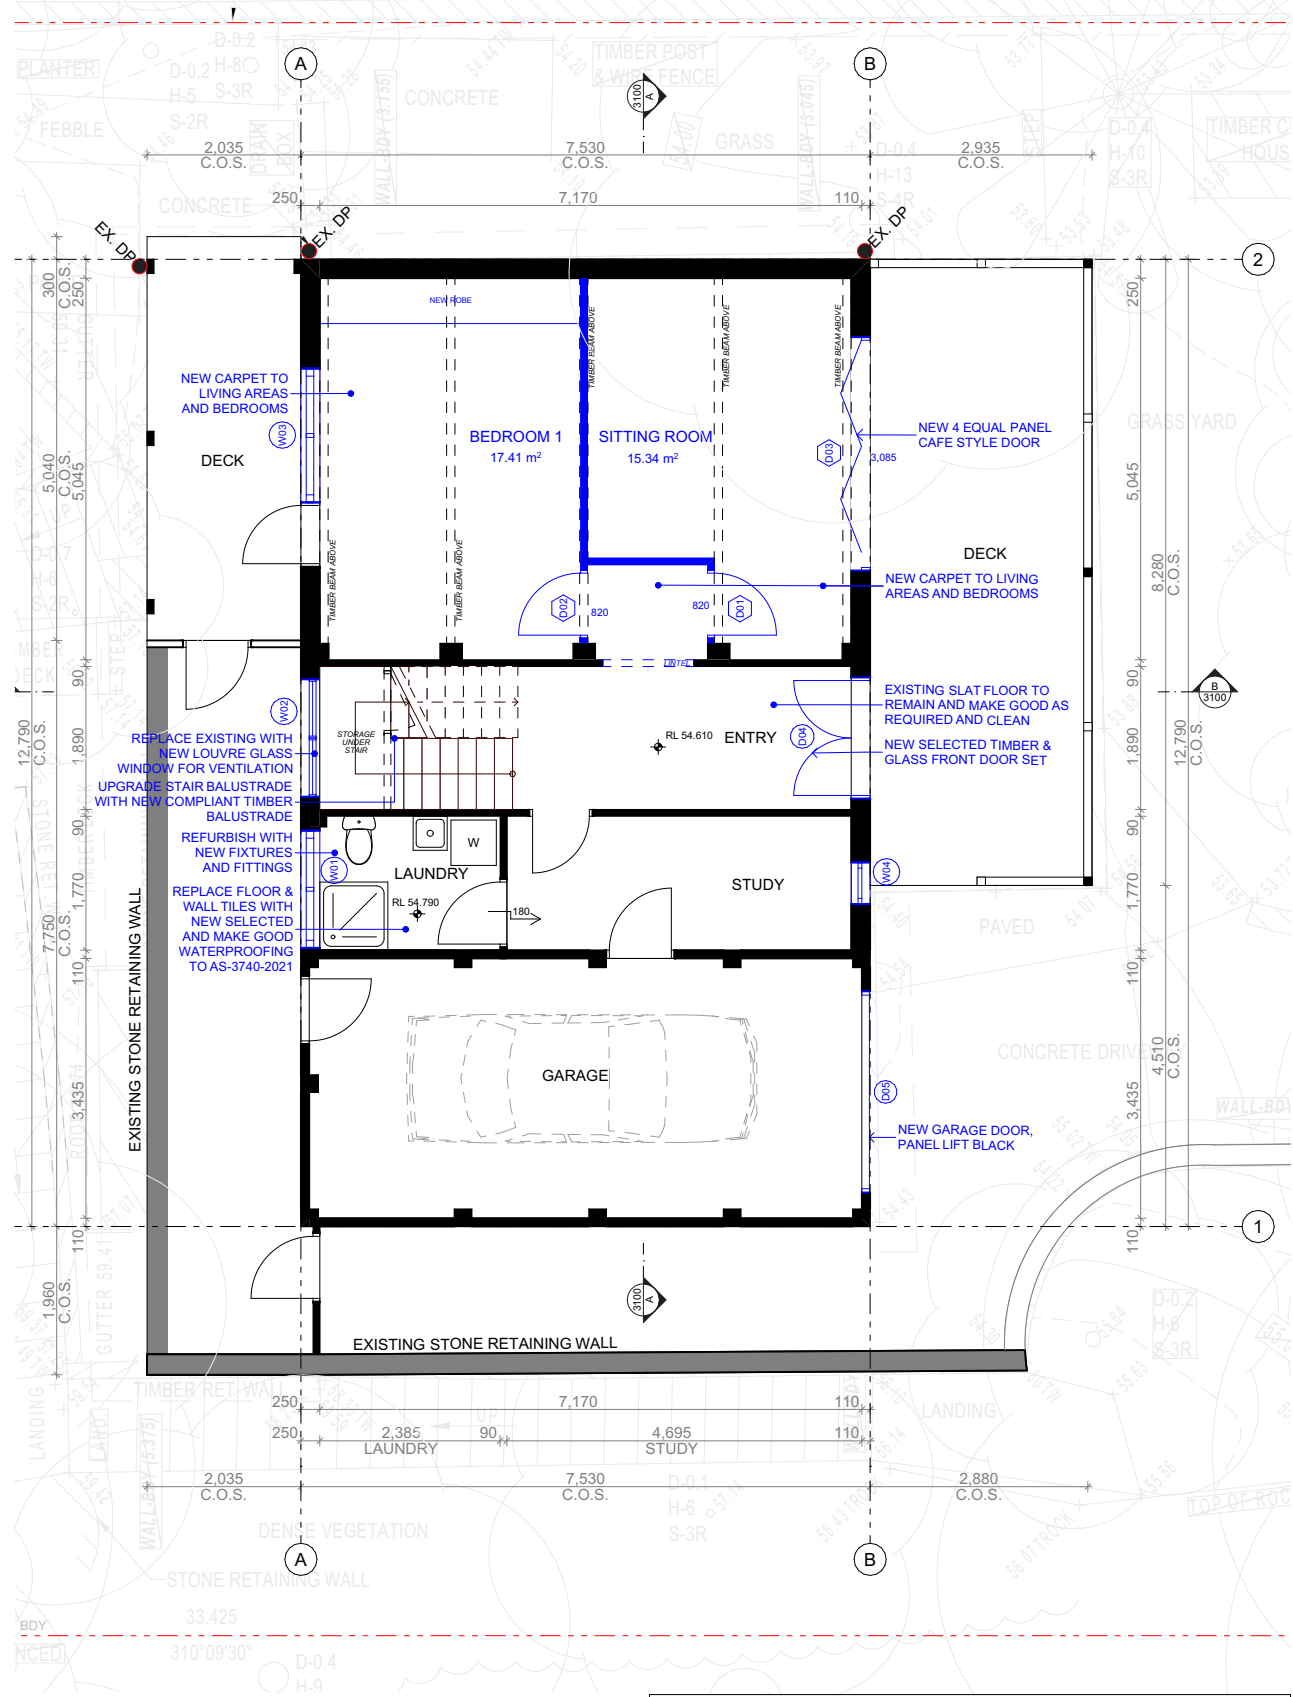

2 PROPOSED GROUND FLOOR PLAN
1:100

LEGEND



NEW BUILDING FIXTURE (COLOURED)



EXISTING WALL TO REMAIN



NEW WALL




WALL OR ROOF TO BE DEMOLISHED

BASIX COMMITMENT

- NEW OR ALTERED SHOWERHEAD HAS A FLOW RATE NO GREATER THAN 9L PER MINUTE OR A 3 STAR WATER RATING
- NEW OR ALTERED TOILETS HAVE A FLOW RATE NO GREATER THAN 4L PER AVERAGE FLUSH OR MIN. 3 STAR RATING.
- NEW OR ALTERED TAPS HAVE A FLOW RATE NO GREATER THAN 9L PER MINUTE OR MIN. 3 STAR RATING.

NOTES:
USE FIGURED DIMENSIONS ONLY.
DO NOT SCALE.
ALL DIMENSIONS TO BE VERIFIED ON SITE.

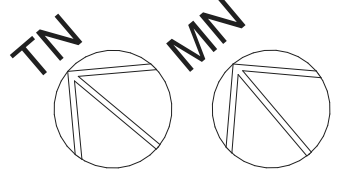

Amendments:		
Issue	Amendment	Date
A	FOR DA	18.02.2025

CLIENT:
HOWARD MYLES HARPER &
ANNELISE BALSAMO
17 KENDALL STREET, PRESTON VICTORIA 3072

**C A GROUP
ARCHITECTS**



703/12 BRIDGE STREET
EPPING NSW 2121
PHONE:0414 474 227
FAX: 02 9664 7785



RESPONSIBLE ARCHITECT:
DENNIS KOURTIS, REG No. 7493

PROJECT
MINOR ALTERATIONS AND REPAIRS TO
EXISTING DWELLING
LOT 1 DP 545777
2 WILLIAM STREET, AVALON BEACH NSW 2107


TITLE
GROUND FLOOR LAYOUT PLAN

SCALE 1:100	JOB NO. 2497
DATE FEB 2022	DWG NO. A 2000
DRAWN WT	REVISION A

Development Application

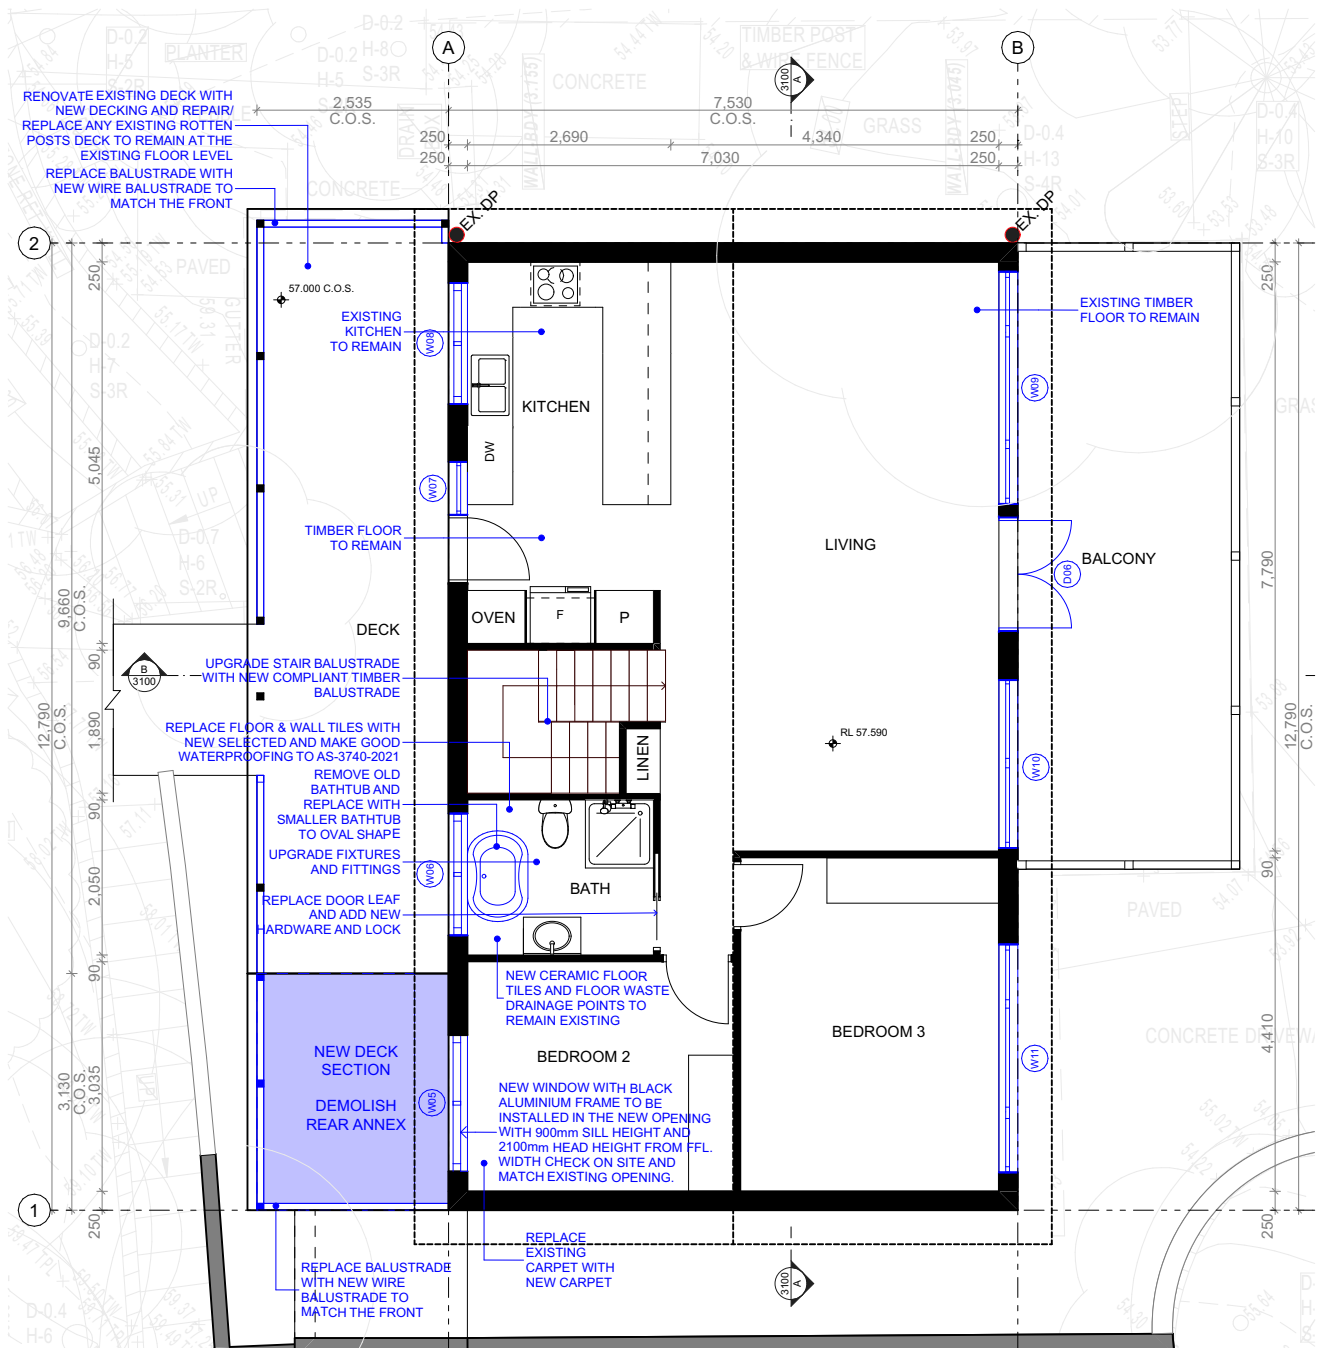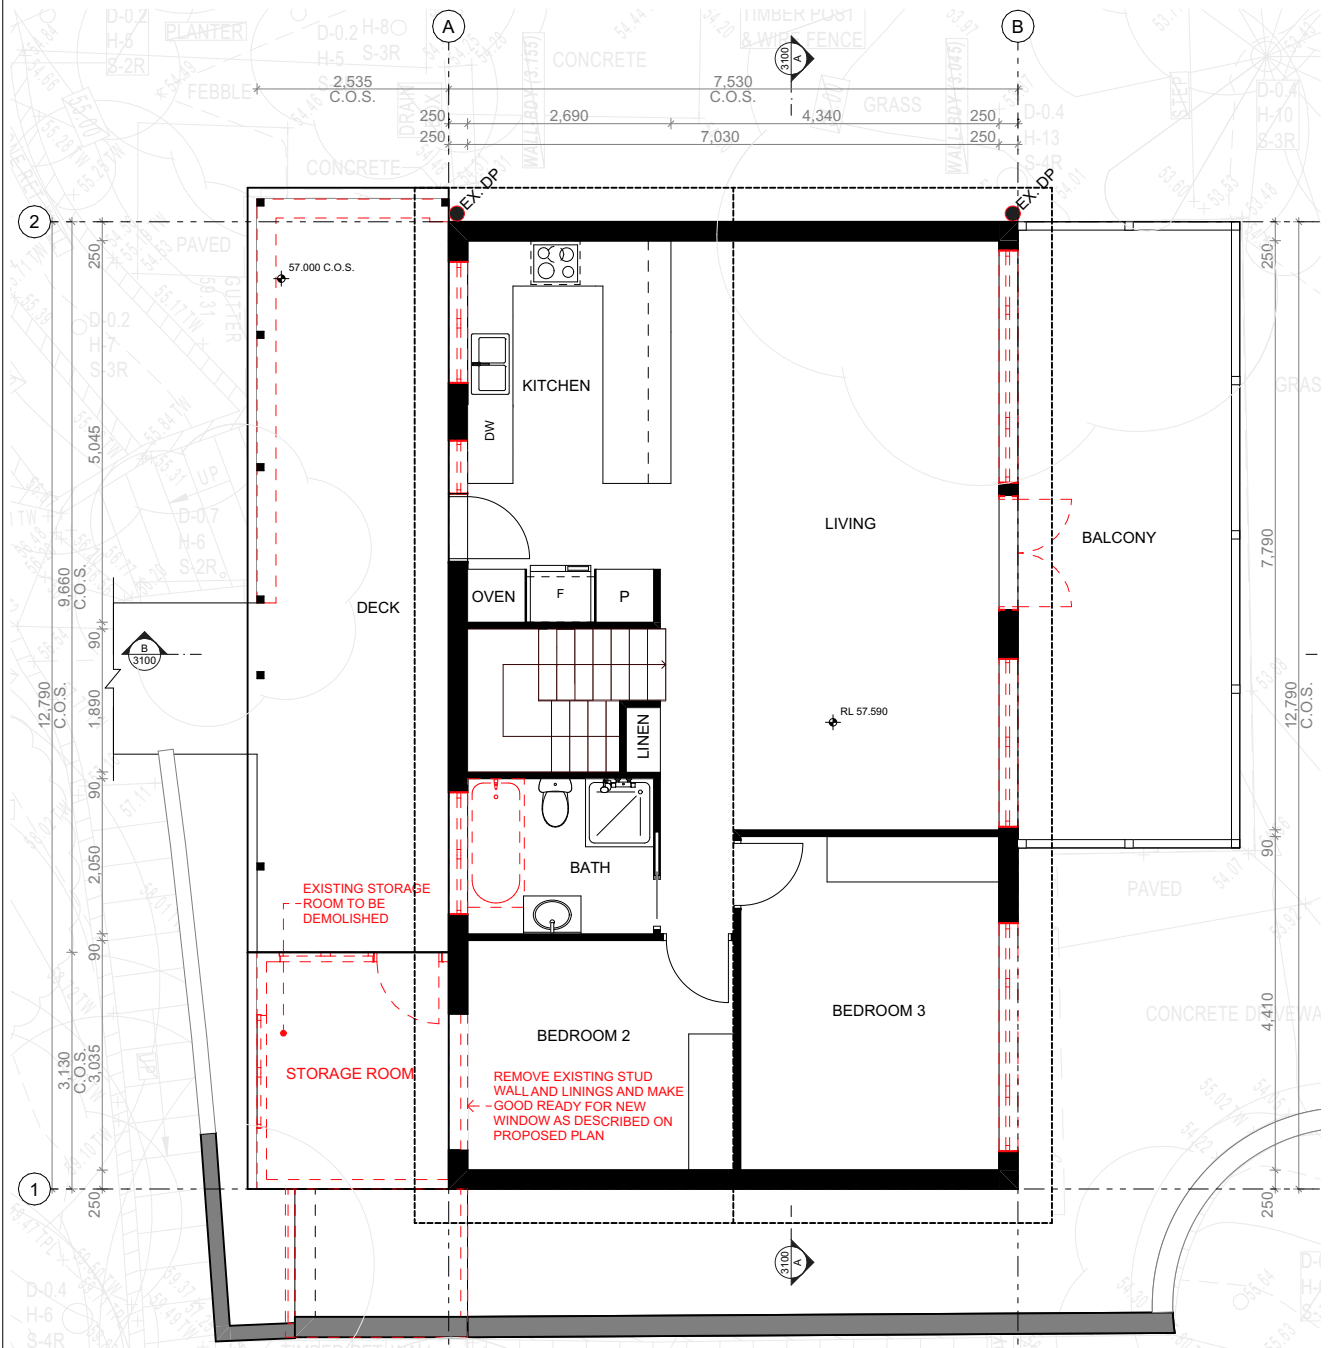


NOTES:
USE FIGURED DIMENSIONS ONLY.
DO NOT SCALE.
ALL DIMENSIONS TO BE
VERIFIED ON SITE.

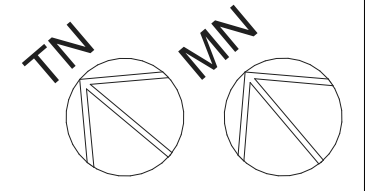

Amendments:		
Issue	Amendment	Date
A	FOR DA	18.02.2025

CLIENT:
HOWARD MYLES HARPER &
ANNELISE BALSAMO
17 KENDALL STREET, PRESTON VICTORIA 3072

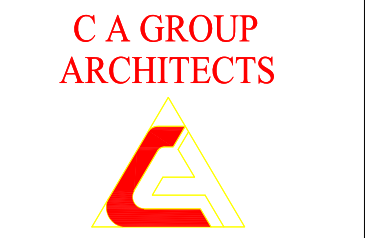

703/12 BRIDGE STREET
EPPING NSW 2121
PHONE:0414 474 227
FAX: 02 9664 7785
RESPONSIBLE ARCHITECT:
DENNIS KOURTIS, REG No. 7493

PROJECT
MINOR ALTERATIONS AND REPAIRS TO
EXISTING DWELLING
LOT 1 DP 545777
2 WILLIAM STREET, AVALON BEACH NSW 2107

TITLE
UPPER FLOOR LAYOUT PLAN

SCALE 1:100	JOB NO. 2497
DATE FEB 2022	DWG NO. A 2001
DRAWN WT	REVISION A

Development Application

1 EXISTING UPPER FLOOR PLAN
1:100

NOTE:
ALL EXISTING WINDOWS NOT OTHERWISE
NOTED ARE TO BE REPLACED LIKE FOR
LIKE WITH NEW BLACK ALUMINIUM FRAMED
GLAZED UNITS


NOTE:
REPAINT INTERNAL WALLS AND CEILING
TO SELECTED PAINT COLOUR REPAIR
AND MAKE GOOD WALLS AND CEILING
BEFORE PAINTING

**THIS PLAN IS TO BE READ IN
CONJUNCTION WITH
THE CONDITIONS OF DEVELOPMENT
CONSENT**

DA2025/0434

PROPOSED UPPER FLOOR PLAN
1:100

LEGEND

 

NEW BUILDING FIXTURE (COLOURED)



NEW WALL




EXISTING WALL TO REMAIN



WALL OR ROOF TO BE DEMOLISHED



NOTES:
USE FIGURED DIMENSIONS ONLY.
DO NOT SCALE.
ALL DIMENSIONS TO BE
VERIFIED ON SITE.

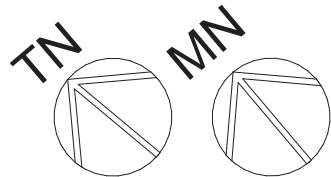

Issue	Amendment	Date
A	FOR DA	18.02.2025

CLIENT:
EDWARD MYLES HARPER &
JANELISE BALSAMO
KENDALL STREET, PRESTON VICTORIA 3072

**C A GROUP
ARCHITECTS**



703/12 BRIDGE STREET
EPPING NSW 2121
PHONE:0414 474 227
FAX: 02 9664 7785

RESPONSIBLE ARCHITECT :
DENNIS KOURTIS, REG No. 7493

**FOR ALTERATIONS AND REPAIRS TO
EXISTING DWELLING**
LOT 1 DP 545777
11 WILLIAM STREET, AVALON BEACH NSW 2107

ROOF PLAN

100, 1:150		JOB NO.	2497
EB 2022		DWG NO.	
WT	REVISION	A 2002	

NOTE:
ALL EXISTING WINDOWS NOT OTHERWISE
NOTED ARE TO BE REPLACED LIKE FOR
LIKE WITH NEW BLACK ALUMINIUM FRAMED
GLAZED UNITS

NOTE:
- REPLACE ALL TIMBER FASCIAS TO ROOF
EAVE AND NEW FASCIA GUTTERS AND
REPLACE GABLE BARGE BOARDS
- NEW DOWN PIPES TO MATCH NEW
GUTTERING


NOTE:
REPAIR AND MAKE GOOD EXISTING EAVE
LININGS AND RE-PAINT TO MATCH EXISTING

Development Application


ROOF PLAN

1:100

1

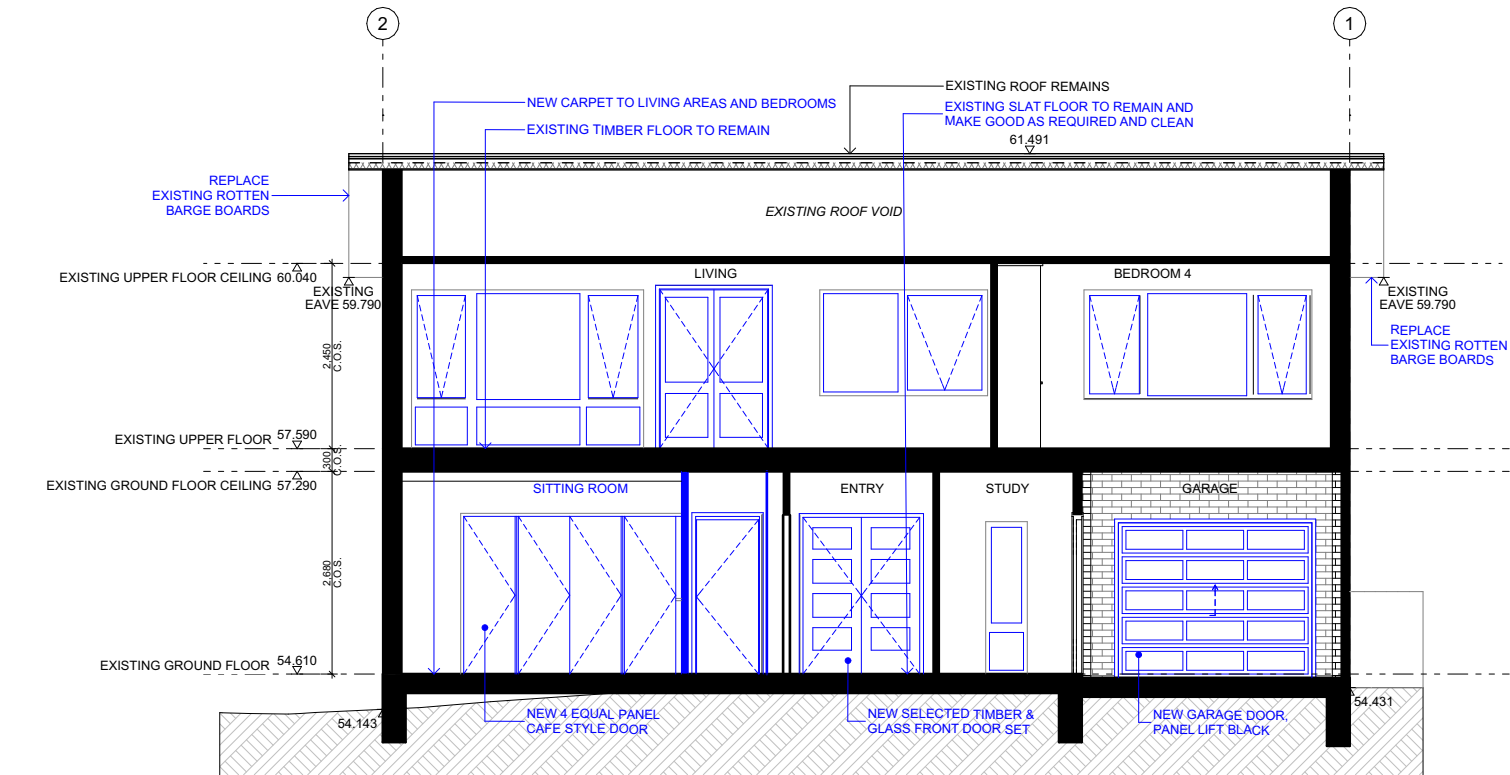

1 SECTION A
1:100

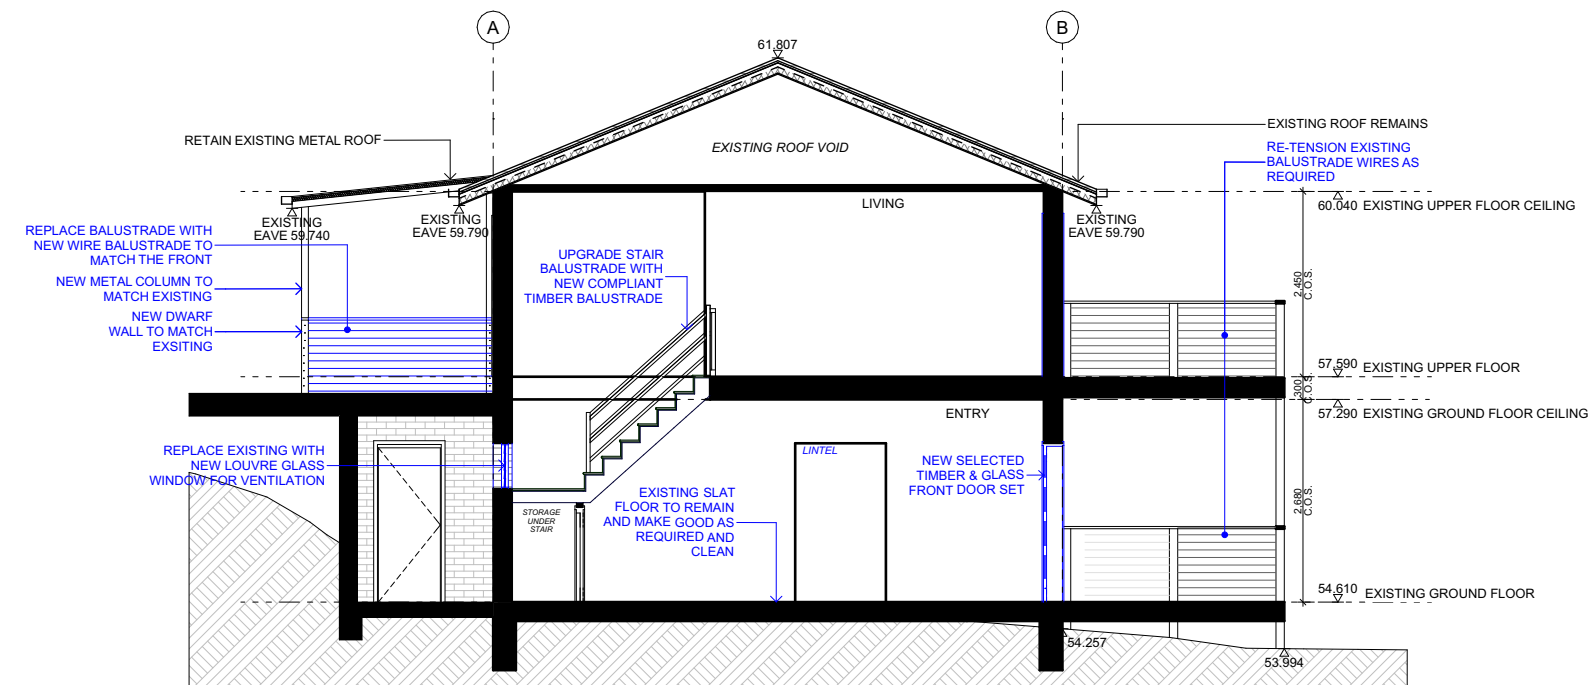

1 SECTION B
1:100

NOTE:
REPAIR AND MAKE GOOD EXISTING EAVE LININGS AND RE-PAINT TO MATCH EXISTING

 **northern beaches council**

THIS PLAN IS TO BE READ IN CONJUNCTION WITH THE CONDITIONS OF DEVELOPMENT CONSENT

DA2025/0434

BASIX COMMITMENT

-NEW OR ALTERED SHOWERHEAD HAS A FLOW RATE NO GREATER THAN 9L PER MINUTE OR A 3 STAR WATER RATING

-NEW OR ALTERED TOILETS HAVE A FLOW RATE NO GREATER THAN 4L PER AVERAGE FLUSH OR MIN. 3 STAR RATING.

-NEW OR ALTERED TAPS HAVE A FLOW RATE NO GREATER THAN 9L PER MINUTE OR MIN. 3 STAR RATING.

NOTE:
ALL EXISTING WINDOWS NOT OTHERWISE NOTED ARE TO BE REPLACED LIKE FOR LIKE WITH NEW BLACK ALUMINIUM FRAMED GLAZED UNITS

NOTE:
- REPLACE ALL TIMBER FASCIAS TO ROOF EAVE AND NEW FASCIA GUTTERS AND REPLACE GABLE BARGE BOARDS
- NEW DOWN PIPES TO MATCH NEW GUTTERING


NOTES:
USE FIGURED DIMENSIONS ONLY.
DO NOT SCALE.
ALL DIMENSIONS TO BE VERIFIED ON SITE.

Amendments:

Issue	Amendment	Date
A	FOR DA	18.02.2025

CLIENT:
HOWARD MYLES HARPER &
ANNELISE BALSAMO
17 KENDALL STREET, PRESTON VICTORIA 3072

C A GROUP ARCHITECTS

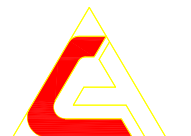

703/12 BRIDGE STREET
EPPING NSW 2121
PHONE:0414 474 227
FAX: 02 9664 7785
RESPONSIBLE ARCHITECT:
DENNIS KOURTIS, REG No. 7493

PROJECT
MINOR ALTERATIONS AND REPAIRS TO EXISTING DWELLING
LOT 1 DP 545777
2 WILLIAM STREET, AVALON BEACH NSW 2107

SECTIONS			
SCALE	1:100	JOB NO.	2497
DATE	FEB 2022	DWG NO.	
DRAWN	WT	REVISION	A
			A 3000

Development Application

Issue	Amendment	Date
A	FOR DA	18.02.2025

Issue	Amendment	Date
A	FOR DA	18.02.2025



HOWARD MYLES HARPER &
ANNELISE BALSAMO
17 KENDALL STREET, PRESTON VICTORIA 3072



RESPONSIBLE ARCHITECT :
DENNIS KOURTIS, REG No. 7493

ELEVATIONS - SHEET 1

SCALE		JOB NO.
1:100		2497
DATE FEB 2022		
DRAWN WT	REVISION A	DWG NO. A 4000

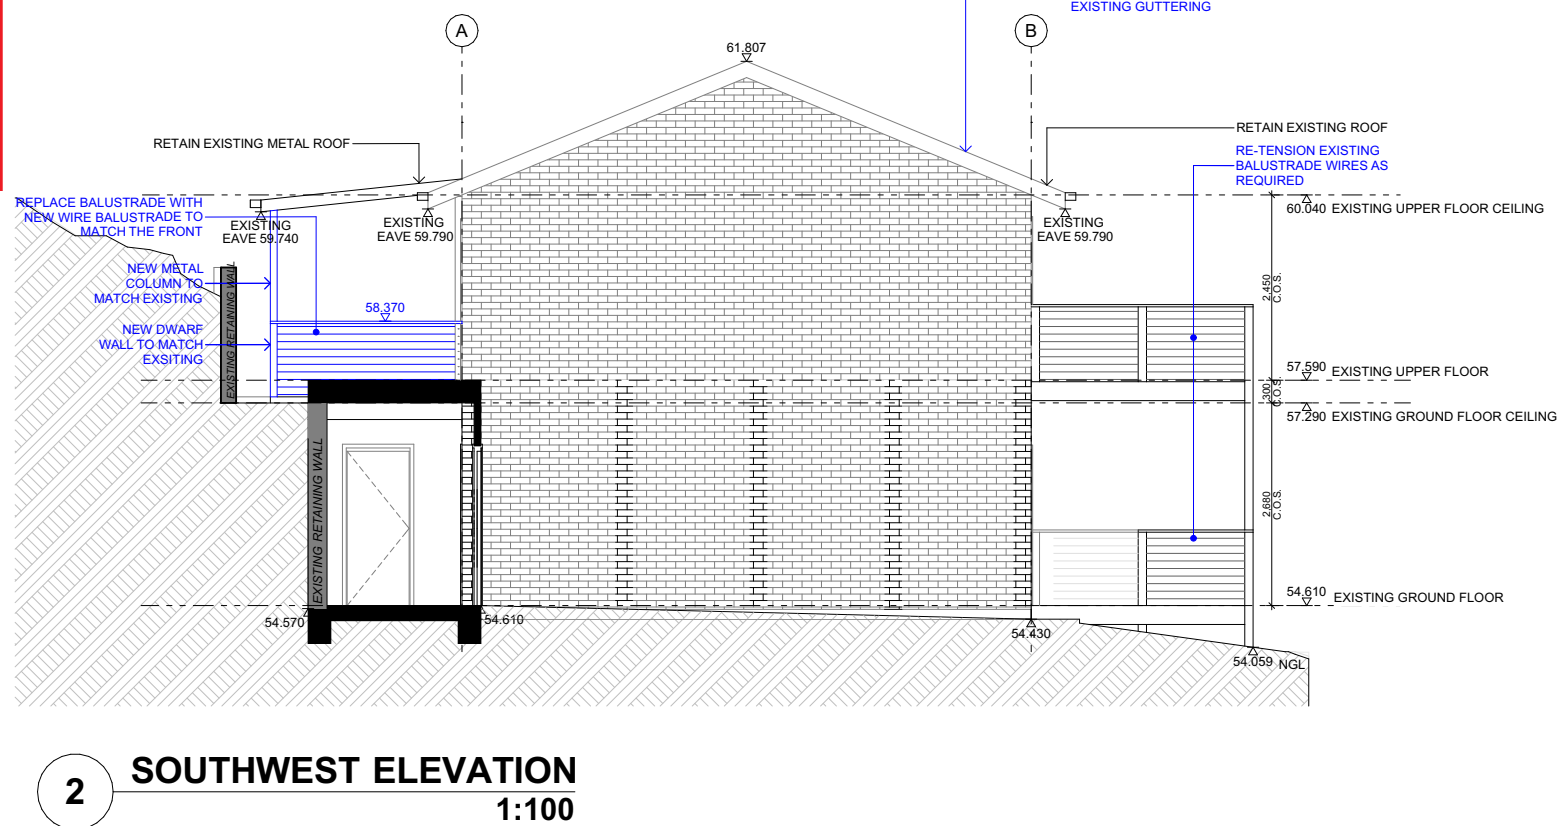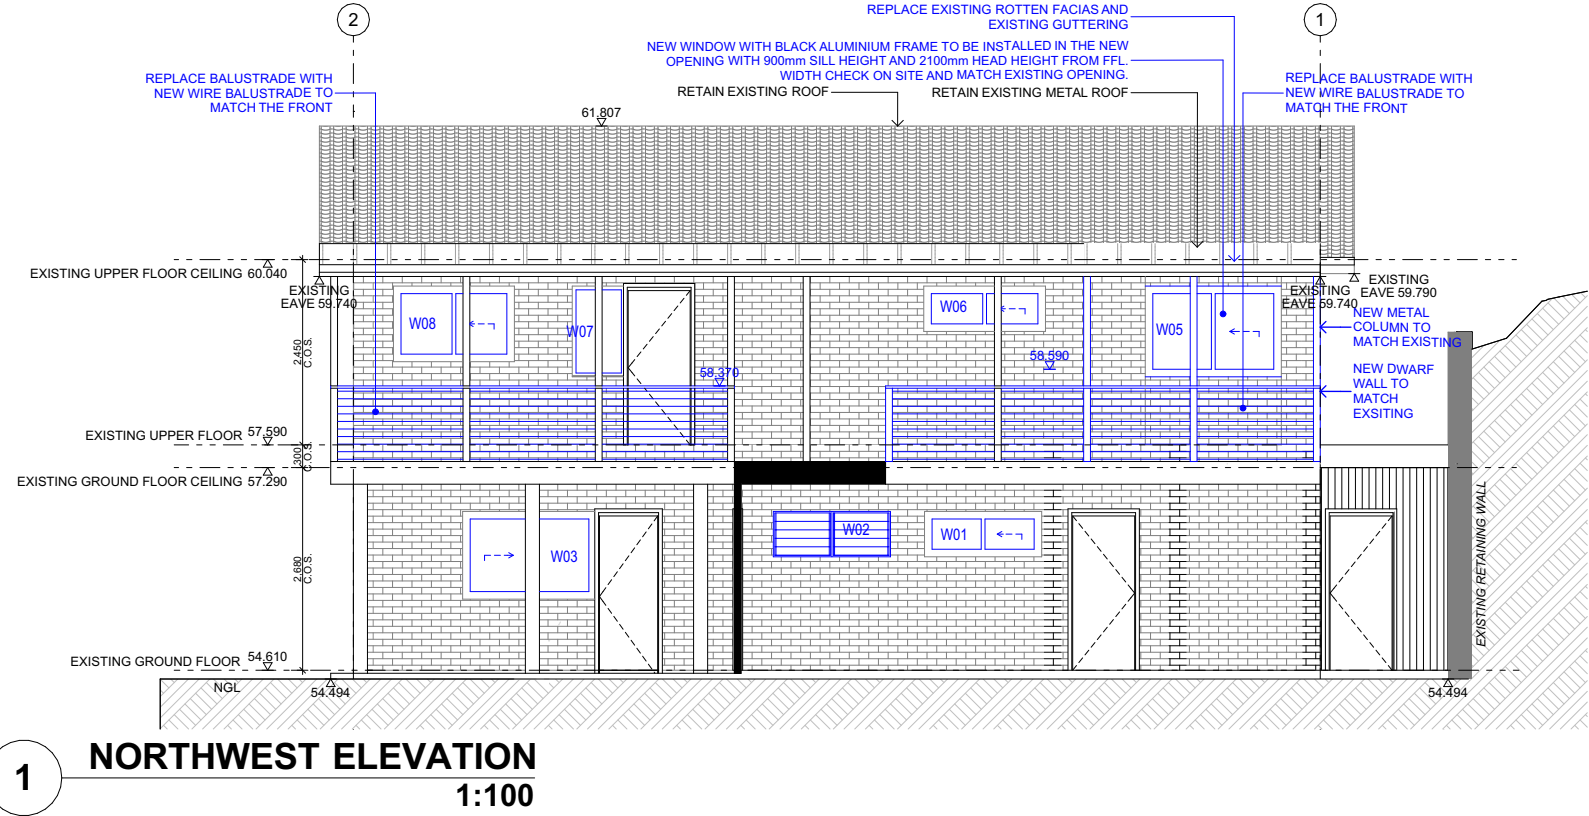

NOTE:
ALL EXISTING WINDOWS NOT OTHERWISE
NOTED ARE TO BE REPLACED LIKE FOR
LIKE WITH NEW BLACK ALUMINIUM FRAMED
GLAZED UNITS

NOTE:
- REPLACE ALL TIMBER FASCIAS TO ROOF
EAVE AND NEW FASCIA GUTTERS AND
REPLACE GABLE BARGE BOARDS
- NEW DOWN PIPES TO MATCH NEW
GUTTERING

NOTE:
REPAIR AND MAKE GOOD EXISTING EAVE
LININGS AND RE-PAINT TO MATCH EXISTING


Development Application




northern
beaches
council

THIS PLAN IS TO BE READ IN
CONJUNCTION WITH
THE CONDITIONS OF DEVELOPMENT
CONSENT

DA2025/0434

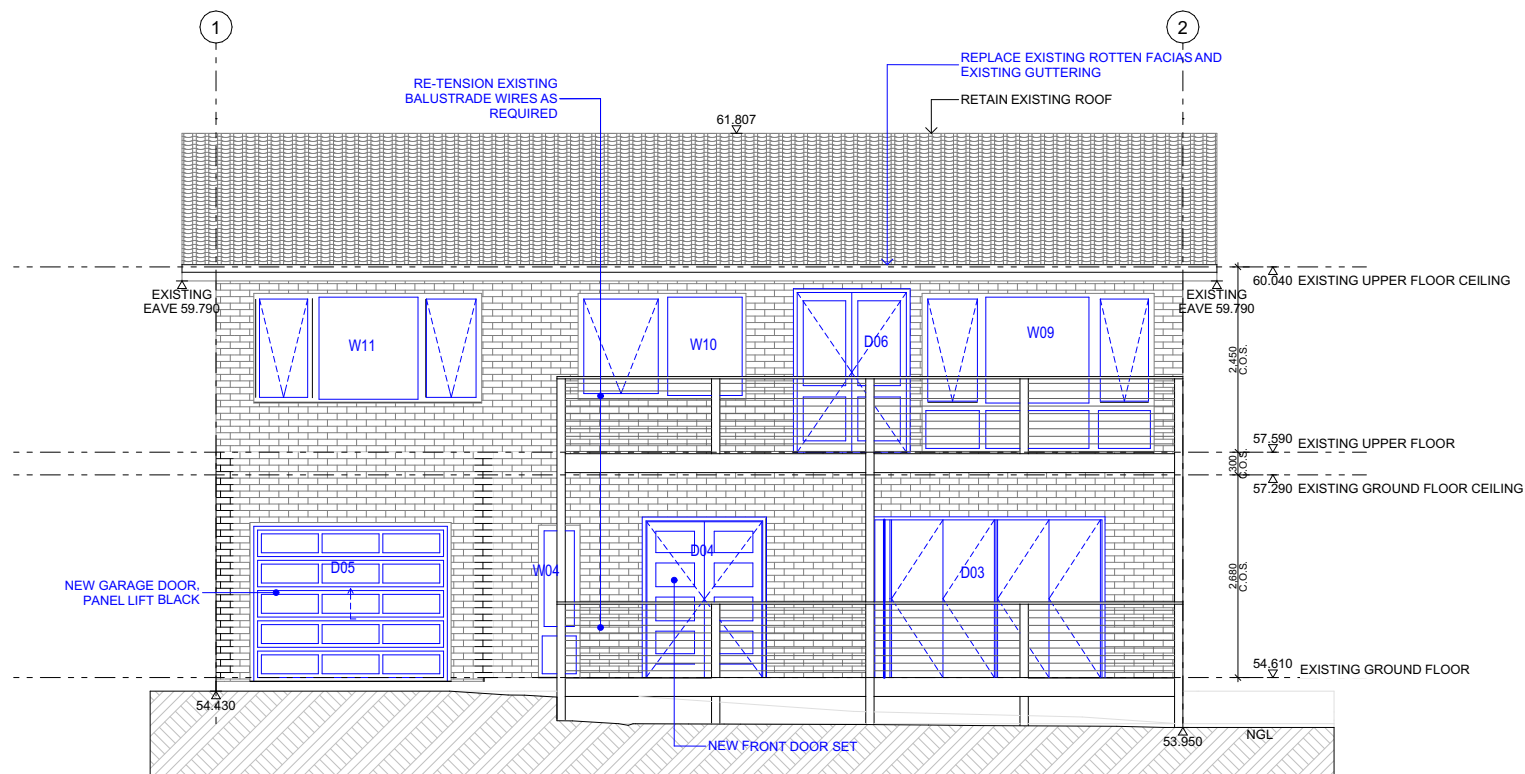

1
SOUTHEAST ELEVATION
1:100

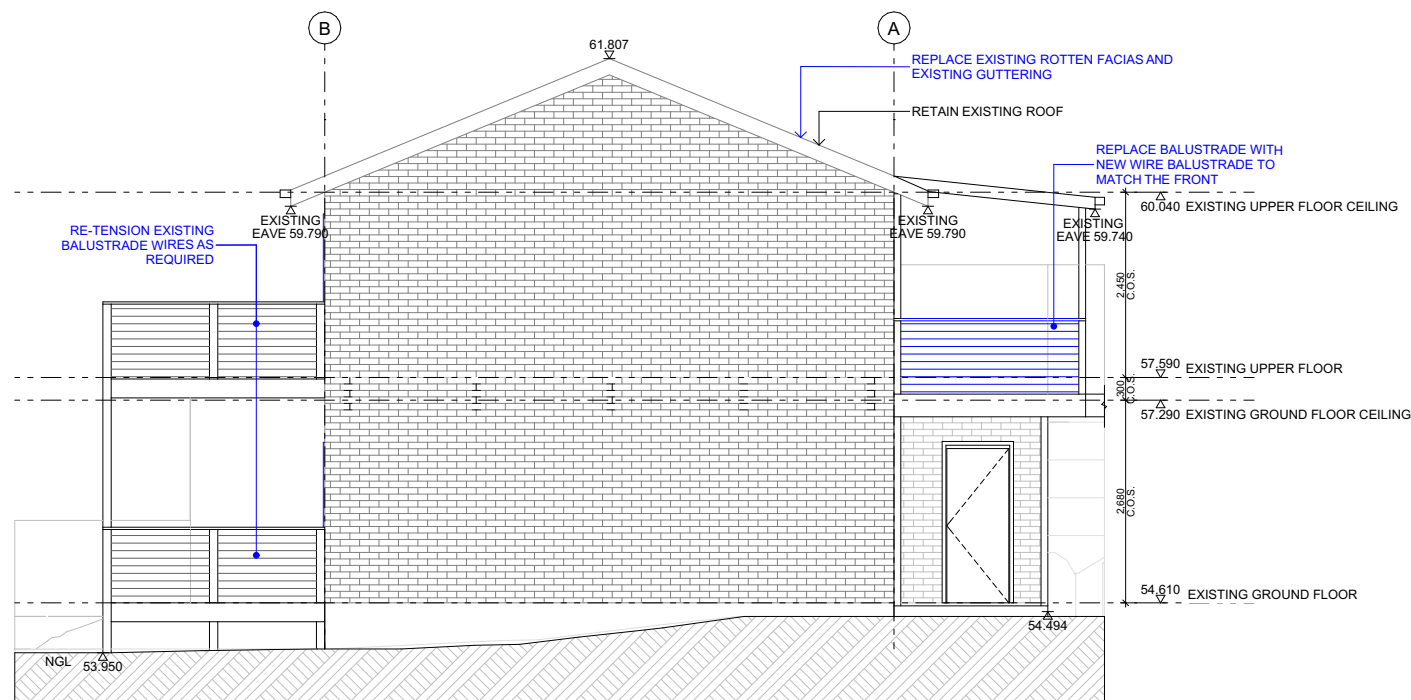

2
NORTHEAST ELEVATION
1:100

NOTE:
REPAIR AND MAKE GOOD EXISTING EAVE
LININGS AND RE-PAINT TO MATCH EXISTING

NOTE:
ALL EXISTING WINDOWS NOT OTHERWISE
NOTED ARE TO BE REPLACED LIKE FOR
LIKE WITH NEW BLACK ALUMINIUM FRAMED
GLAZED UNITS

NOTE:
- REPLACE ALL TIMBER FASCIAS TO ROOF
EAVE AND NEW FASCIA GUTTERS AND
REPLACE GABLE BARGE BOARDS
- NEW DOWN PIPES TO MATCH NEW
GUTTERING

NOTES:
USE FIGURED DIMENSIONS ONLY.
DO NOT SCALE.
ALL DIMENSIONS TO BE
VERIFIED ON SITE.

Amendments:		
Issue	Amendment	Date
A	FOR DA	18.02.2025

CLIENT:
HOWARD MYLES HARPER &
ANNELISE BALSAMO
17 KENDALL STREET, PRESTON VICTORIA 3072

C A GROUP
ARCHITECTS



703/12 BRIDGE STREET
EPPING NSW 2121
PHONE:0414 474 227
FAX: 02 9664 7785
RESPONSIBLE ARCHITECT:
DENNIS KOURTIS, REG No. 7493

PROJECT
MINOR ALTERATIONS AND REPAIRS TO
EXISTING DWELLING
LOT 1 DP 545777
2 WILLIAM STREET, AVALONBEACH NSW 2107

TITLE
ELEVATIONS - SHEET 2

SCALE		JOB NO.
1:100		2497
DATE		DWG NO.
FEB 2022		A 4001
DRAWN	REVISION	
WT	A	

Development Application