


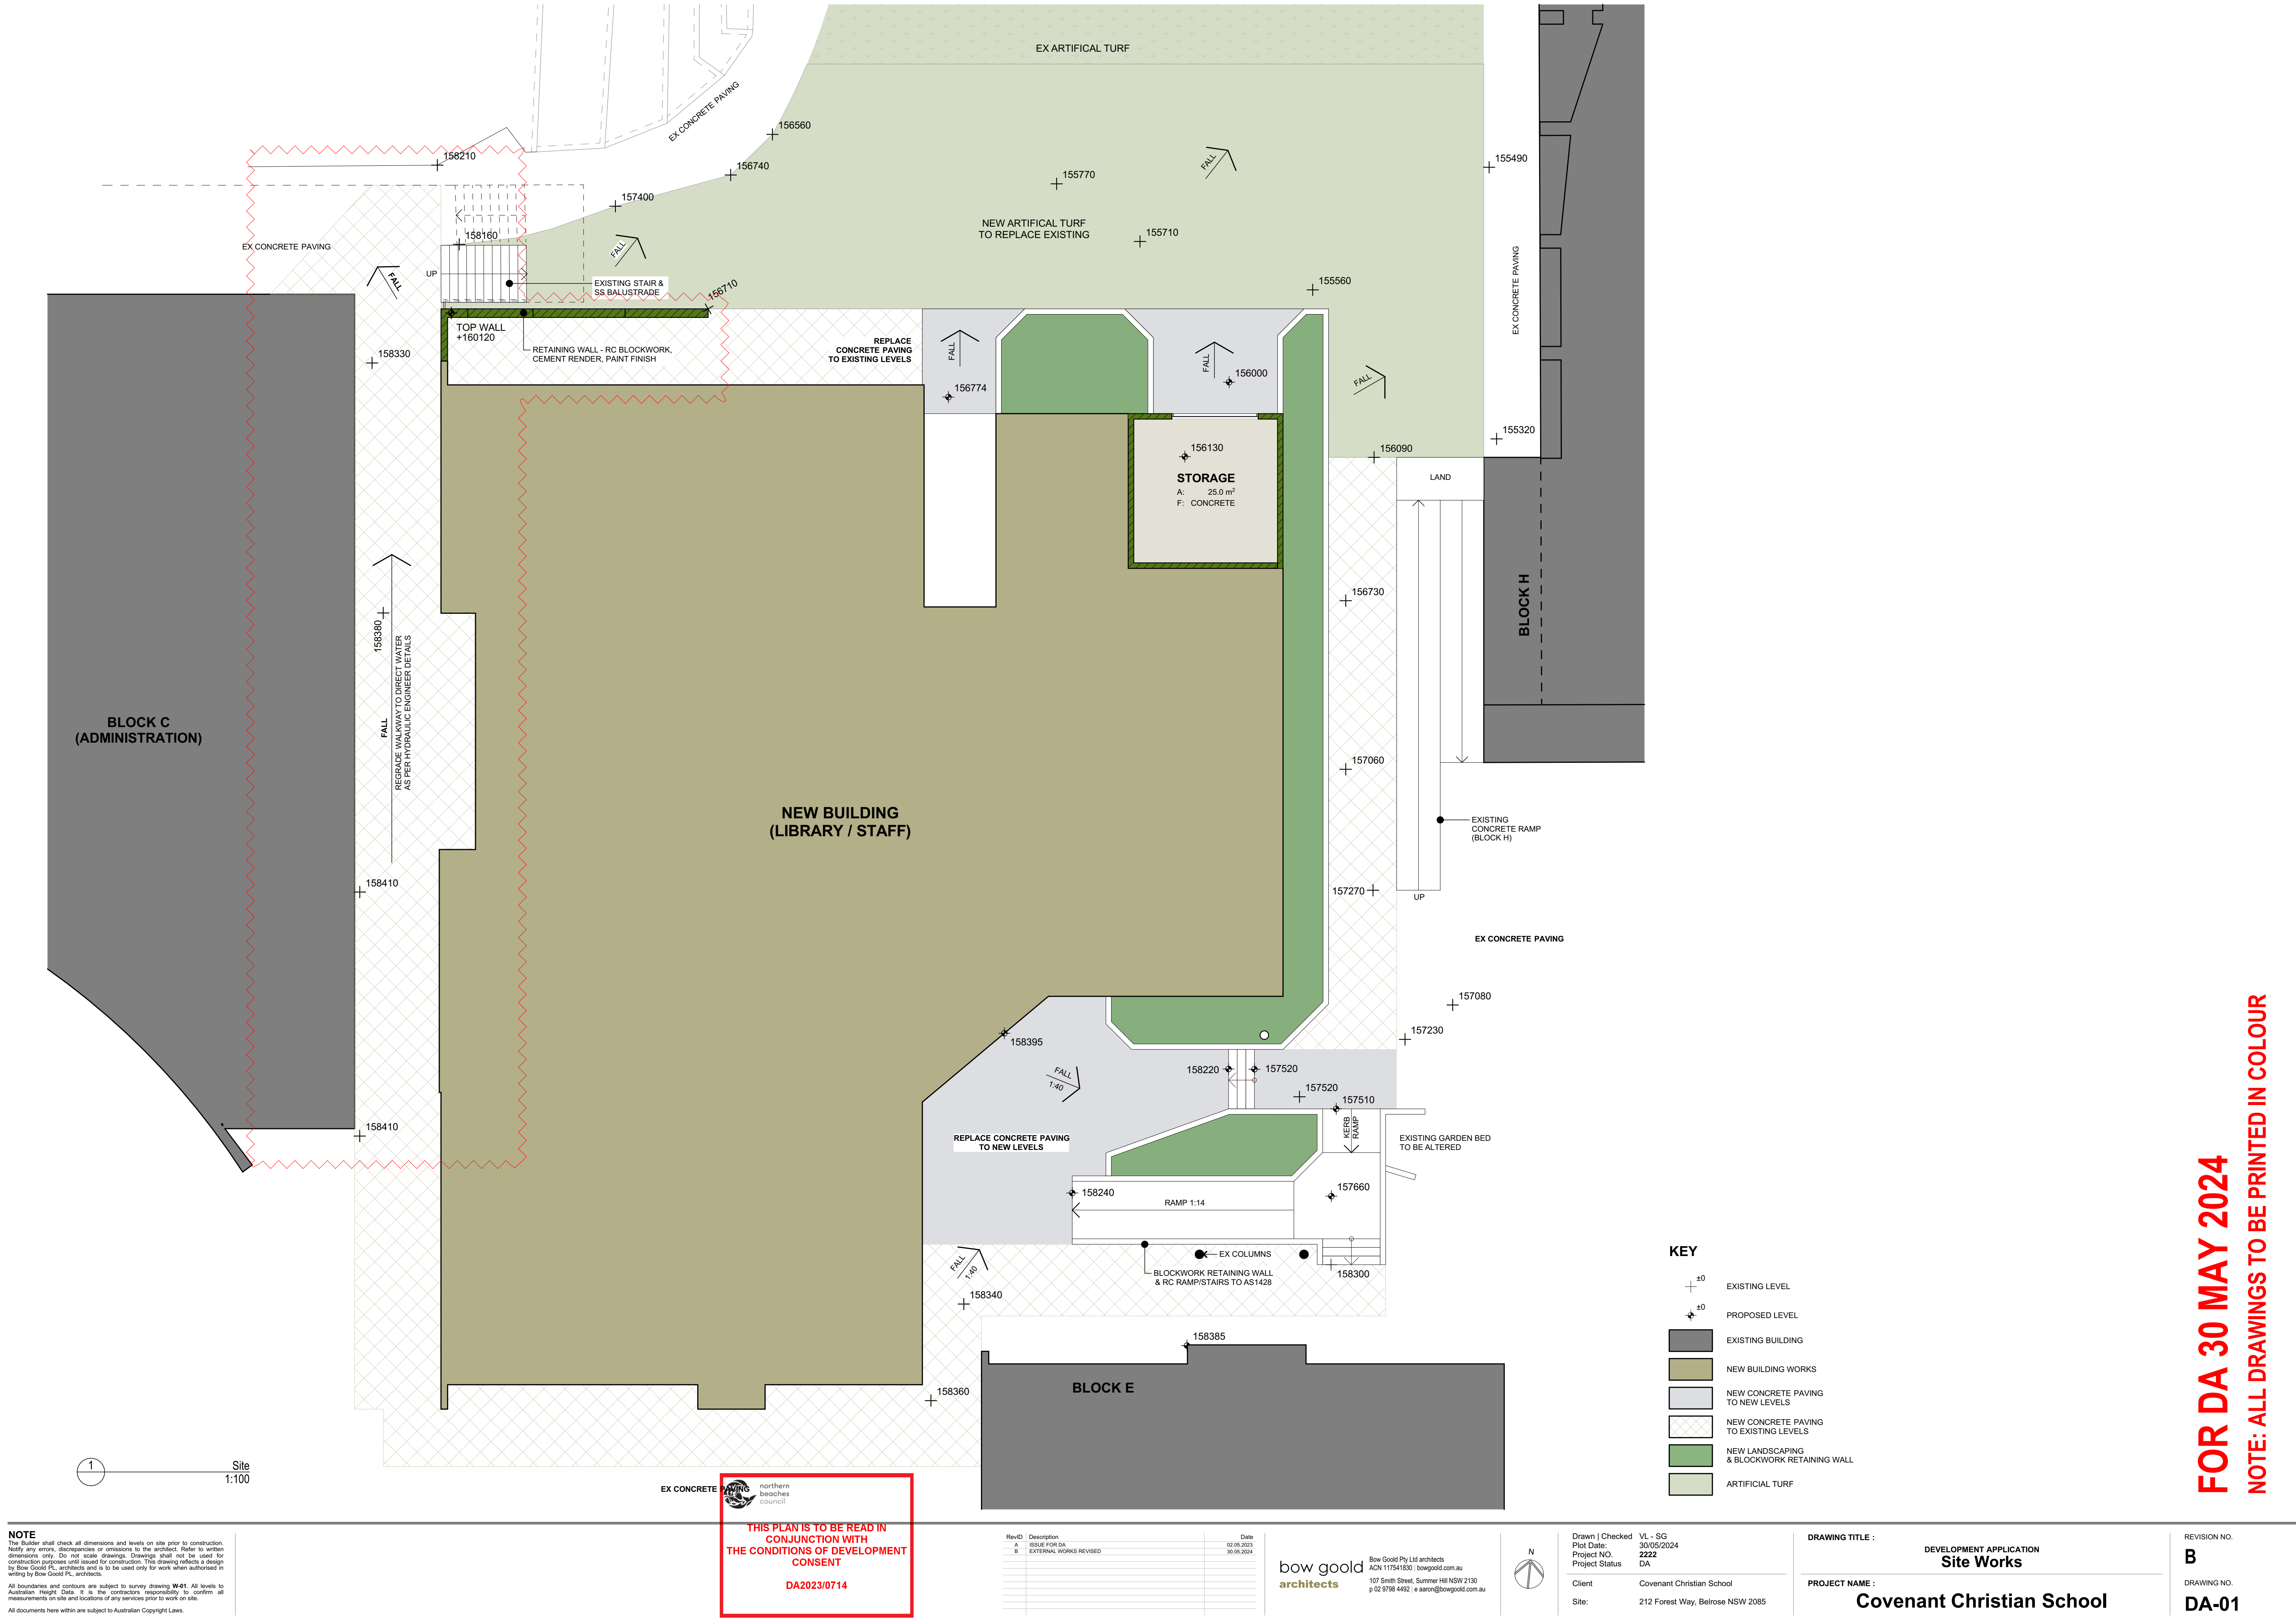

FOR DA 30 MAY 2024
NOTE: ALL DRAWINGS TO BE PRINTED IN COLOUR

NOTE
The Builder shall check all dimensions and levels on site prior to construction, notify any errors, discrepancies or omissions to the architect. Refer to written dimensions only. Do not scale drawings. Drawings shall not be used for construction purposes until issued for construction. This drawing reflects a design by Bow Gould PL architects and is to be used only for work when authorised in writing by Bow Gould PL architects.
All boundaries and contours are subject to survey drawing W-01. All levels to Australian Height Data. It is the contractors responsibility to confirm all measurements on site and locations of any services prior to work on site.
All documents here within are subject to Australian Copyright Laws.

THIS PLAN IS TO BE READ IN
CONJUNCTION WITH
THE CONDITIONS OF DEVELOPMENT
CONSENT
DA2023/0714

RevID	Description	Date
A	ISSUE FOR DA	02.05.2023
B	EXTERNAL WORKS REVISED	30.05.2024


bow gould
architects
Bow Gould Pty Ltd architects
ACN 117541830 | bowgould.com.au
107 Smith Street, Summer Hill NSW 2130
p 02 9798 4462 | e aaron@bowgould.com.au



Drawn | Checked VL - SG
Plot Date: 30/05/2024
Project NO: 2222
Project Status: DA
Client: Covenant Christian School
Site: 212 Forest Way, Belrose NSW 2085


DRAWING TITLE :
DEVELOPMENT APPLICATION
Site Works
PROJECT NAME :
Covenant Christian School

REVISION NO.
B
DRAWING NO.
DA-01

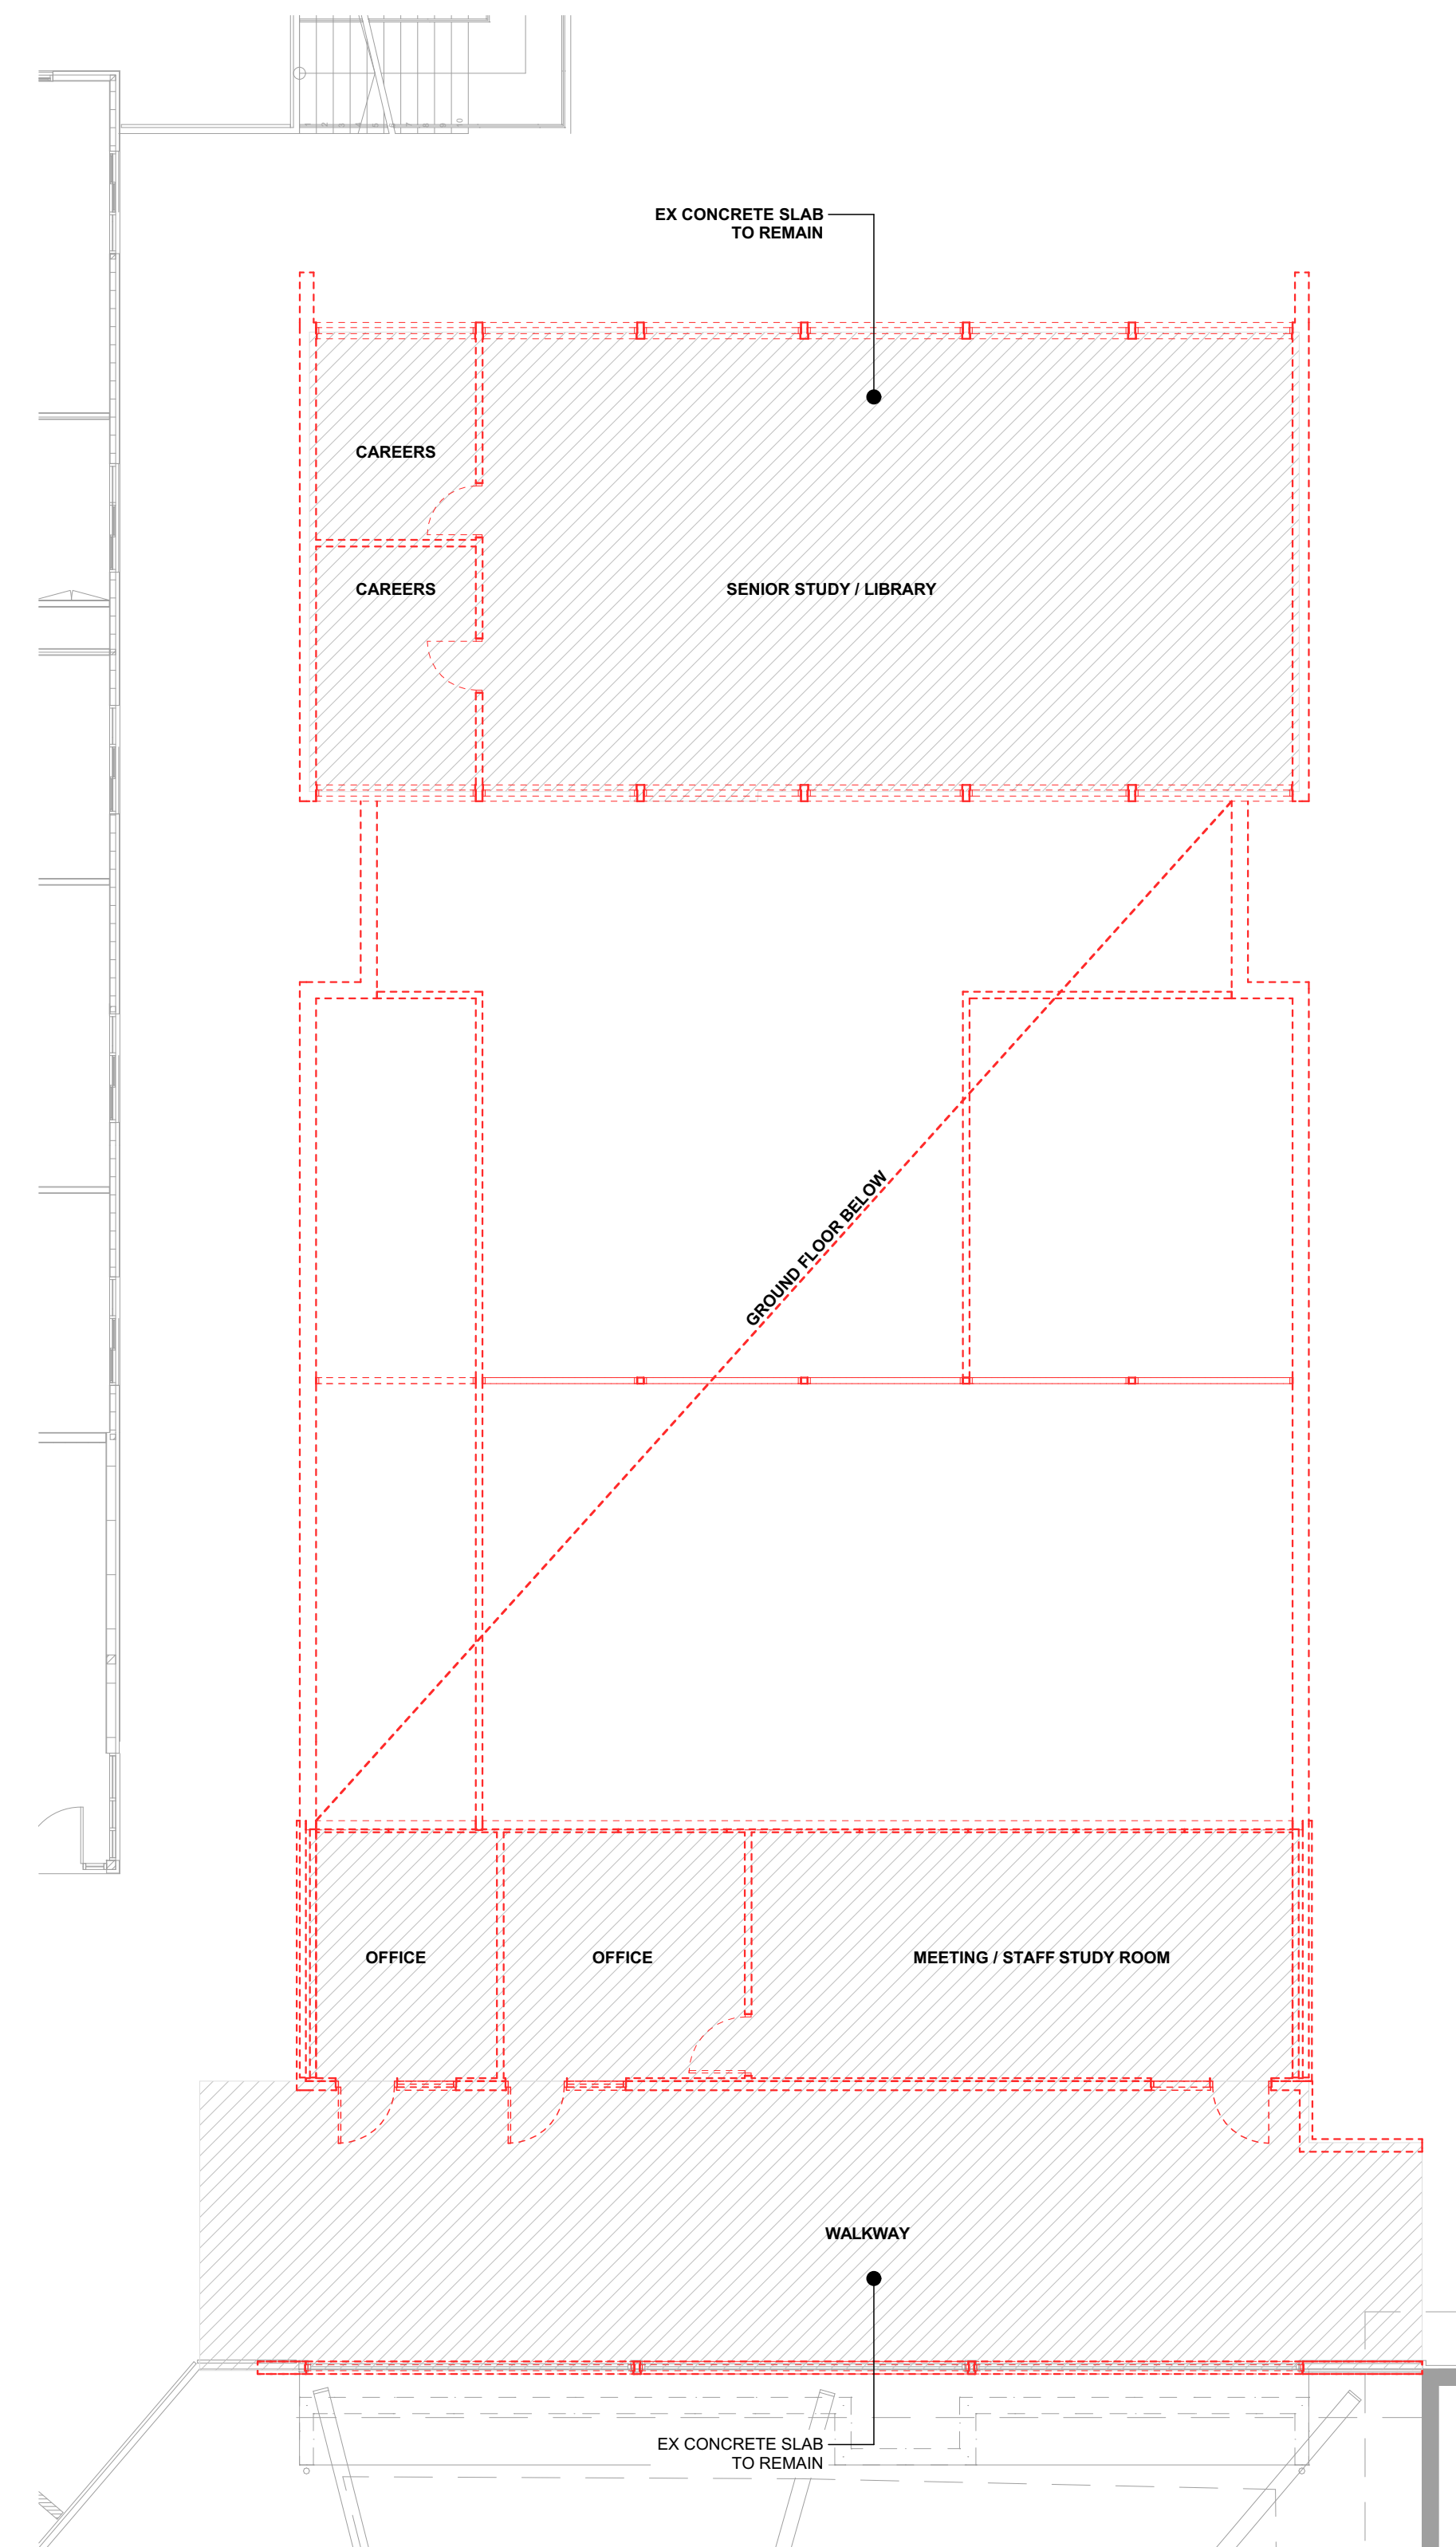

REVISION NO.
B

DRAWING NO.
DA-02

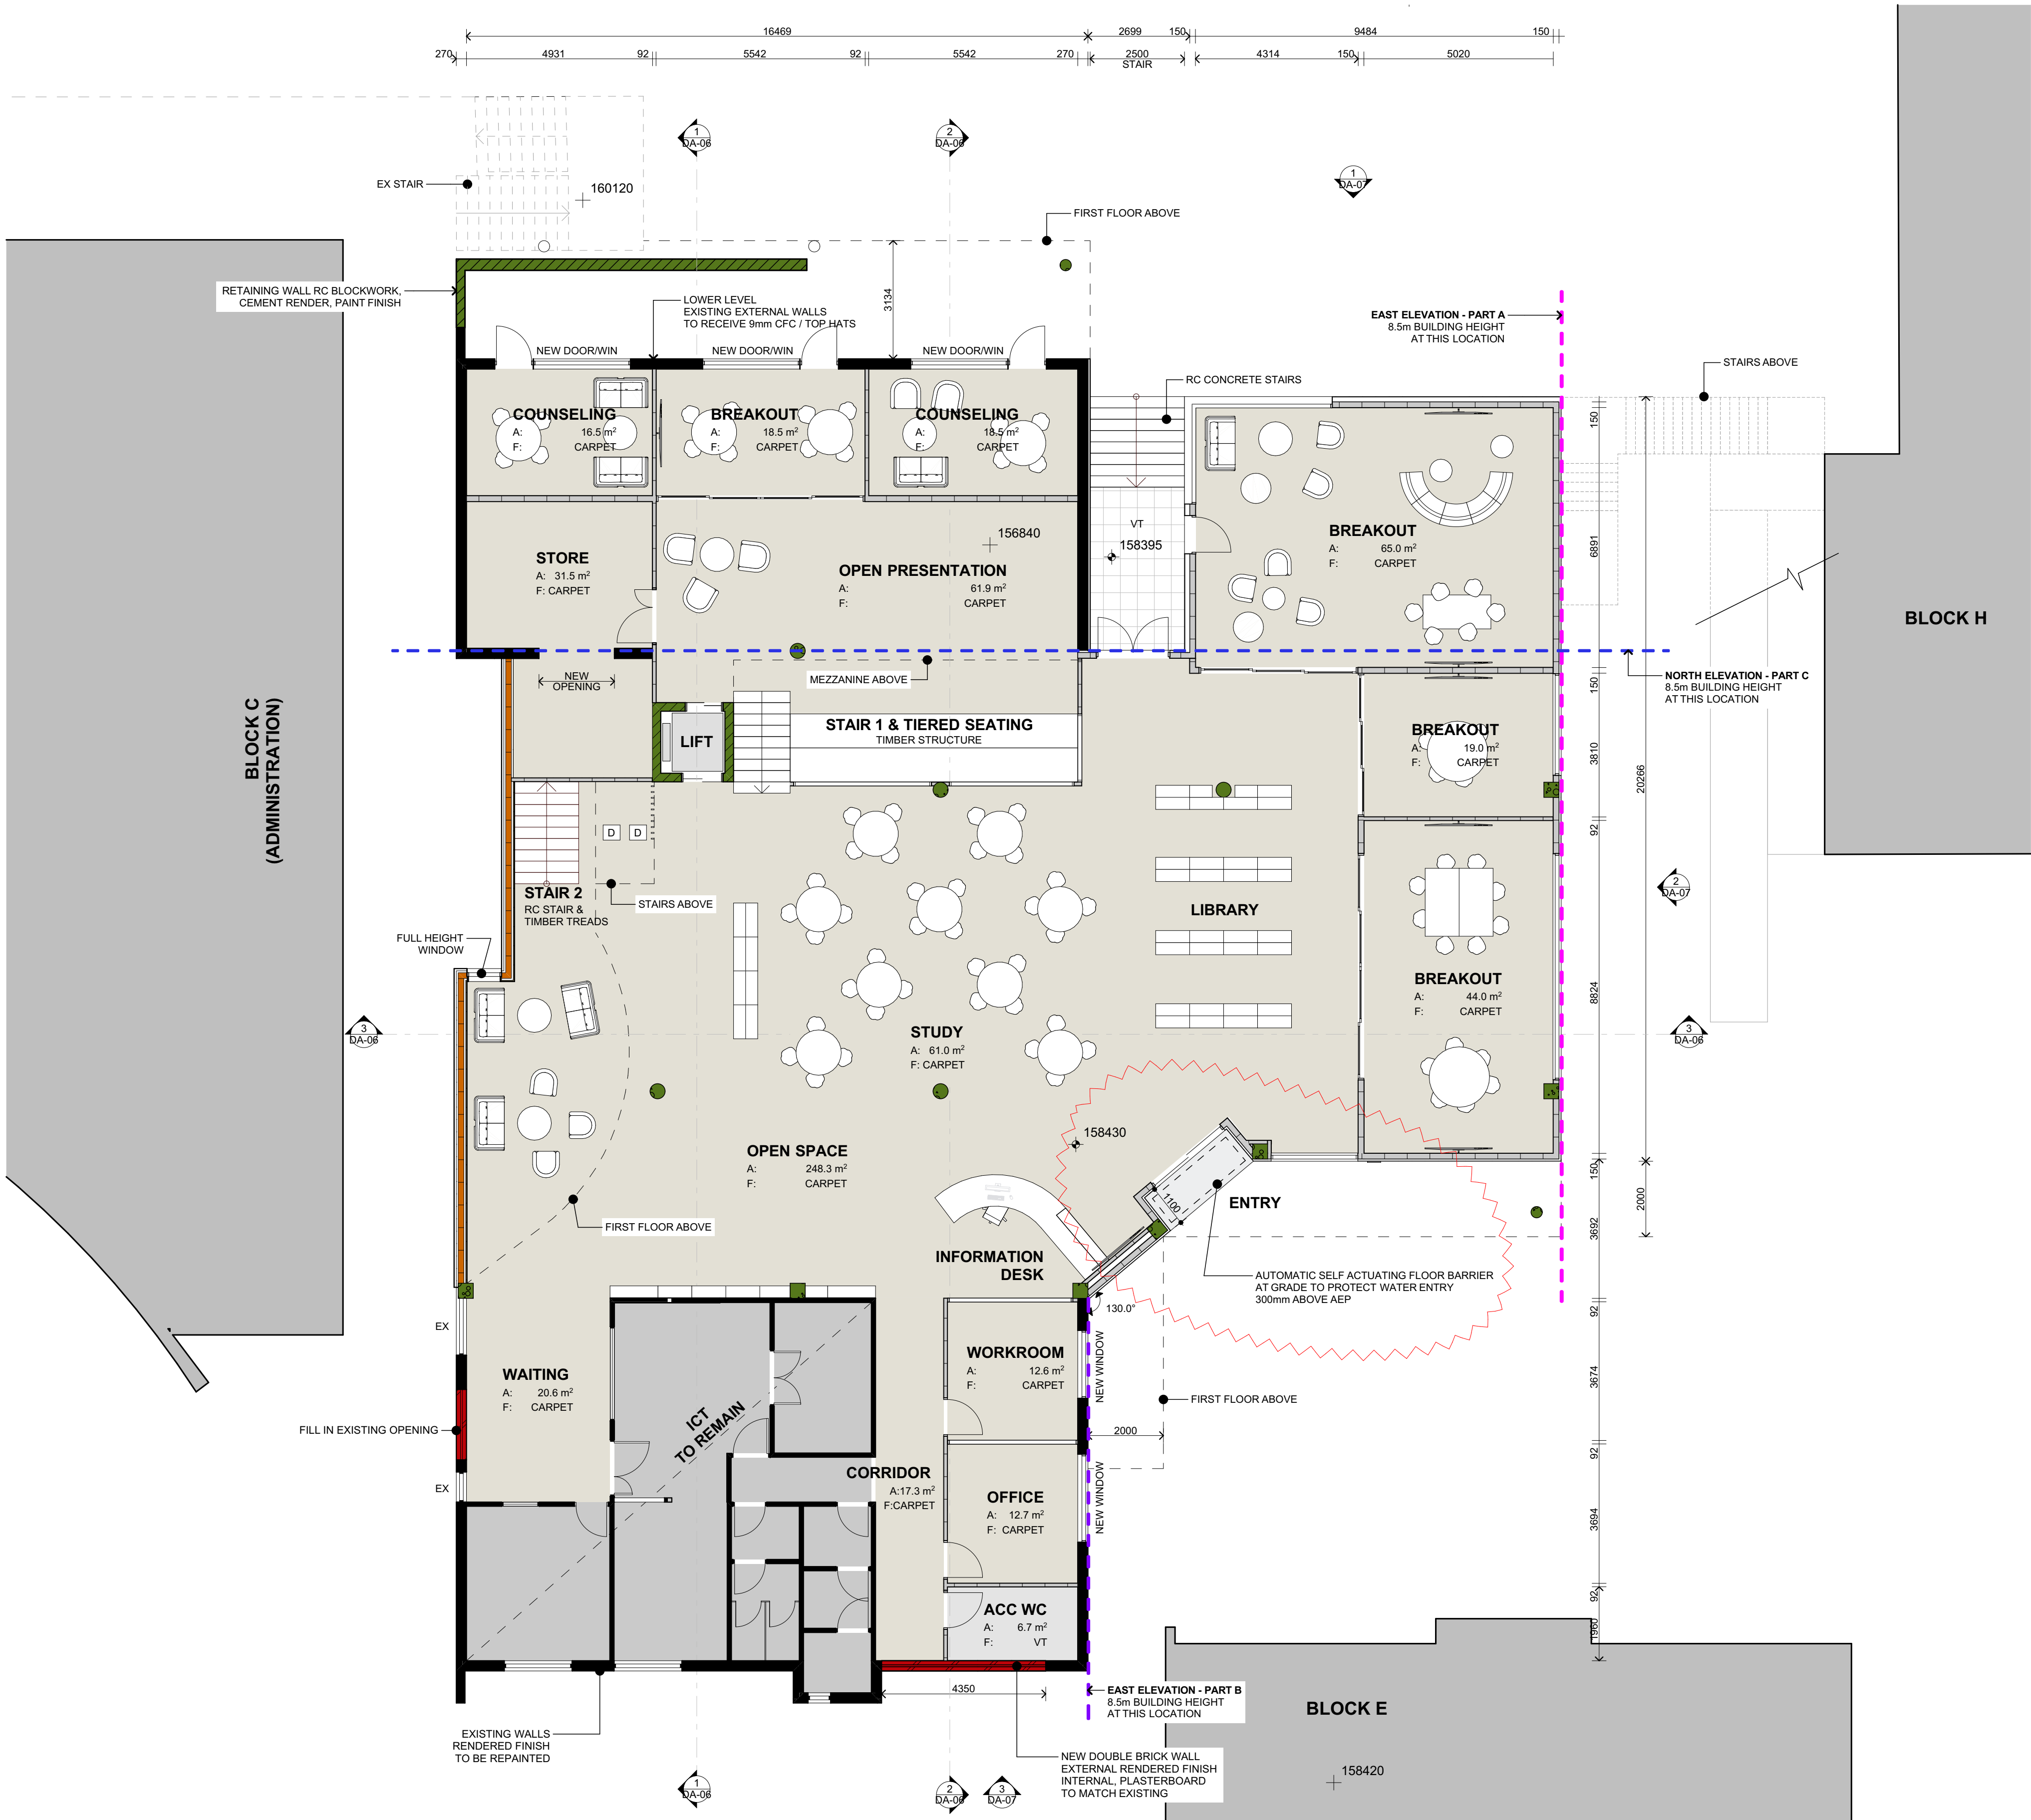

- KEY**
- EXISTING STRUCTURE
 - EXISTING BRICK WALL TO RECEIVE 9mm CFC SHEETING / TOP HATS
 - REINFORCED CONCRETE SLAB
 - RAISED FLOOR - TIMBER STRUCTURE
 - REINFORCED CONCRETE BLOCKWORK
 - EXTERNAL - 9mm CFC SHEETING / TOP HATS, INTERNAL - 150mm STEEL STUD & PLASTERBOARD
 - EXTERNAL - 9mm CFC SHEETING / TOP HATS, 2 HOURS FIRE RATED PLASTERBOARD, INTERNAL - 150mm STEEL STUD, 2 HOURS FIRE RATED PLASTERBOARD & MAXIPANEL CLADDING
 - STEEL FRAME ROOF/ PURLINS SPANDEK METAL DECK ROOF
 - 92mm STEEL STUD & PLASTERBOARD
 - 150mm STEEL STUD & PLASTERBOARD
 - ALUMINIUM FRAMED WINDOWS
 - CONCRETE COLUMN
- NOTE:**
8.5m BUILDING HEIGHT
- PART A
 - PART B
 - PART C

FLOOD CONTROL NOTES:

AT THRESHOLDS TO LIBRARY,
A 35mm RAISED THRESHOLD WILL BE PROVIDED ABOVE EXISTING FLOOR LEVEL AS PER AS1428.1

AT PERIMETER OF LIBRARY AT NEW AND EXISTING WALLS,
A WATERPROOF MEMBRANE WILL BE PROVIDED 50mm ABOVE EXISTING FLOOR LEVEL

AT ALL WINDOWS TO LIBRARY,
A 50mm CONCRETE HOB WILL BE PROVIDED ABOVE EXISTING FLOOR LEVEL



2 Perspective



3 Perspective


FOR DA 27 JUNE 2024
NOTE: ALL DRAWINGS TO BE PRINTED IN COLOUR

NOTE
The Builder shall check all dimensions and levels on site prior to construction. Notify any errors, discrepancies or omissions to the architect. Refer to written dimensions only. Do not scale drawings. Drawings shall not be used for construction purposes until issued for construction. This drawing reflects a design by Bow Gould Pty. architects and is to be used only for work when authorised in writing by Bow Gould Pty. architects.
All boundaries and contours are subject to survey drawing W-01. All levels to Australian Height Data. It is the contractors responsibility to confirm all measurements on site and locations of any services prior to work on site.
All documents here within are subject to Australian Copyright Laws.

THIS PLAN IS TO BE READ IN CONJUNCTION WITH THE CONDITIONS OF DEVELOPMENT CONSENT
DA2023/0714

RevID	Description	Date
A	ISSUE FOR DA	03.05.2023
B	8.5m BUILDING HEIGHT LINE ADDED	05.02.2024
C	FLOOD CONTROL NOTES ADDED	22.04.2024
D	AUTOMATIC RISING FLOOD BARRIER & RETAINING WALL ADDED	30.05.2024
E	ENTRY LAYOUT REVISED TO SUIT AUTOMATIC RISING FLOOD BARRIER	27.06.2024

bow gould
architects
Bow Gould Pty Ltd architects
ACN 117541830 | bowgould.com.au
107 Smith Street, Summer Hill NSW 2130
p 02 9788 4462 | e aaron@bowgould.com.au

 

Drawn | Checked VL - SG
Plot Date: 27/06/2024
Project NO: 2222
Project Status: DA
Client: Covenant Christian School
Site: 212 Forest Way, Belrose NSW 2085

DRAWING TITLE :
DEVELOPMENT APPLICATION
Ground Floor
PROJECT NAME :
Covenant Christian School


REVISION NO.
E
DRAWING NO.
DA-03



- KEY
- EXISTING STRUCTURE
 - EXISTING BRICK WALL TO RECEIVE 9mm CFC SHEETING / TOP HATS
 - REINFORCED CONCRETE SLAB
 - RAISED FLOOR - TIMBER STRUCTURE
 - REINFORCED CONCRETE BLOCKWORK
 - EXTERNAL - 9mm CFC SHEETING / TOP HATS, INTERNAL - 150mm STEEL STUD & PLASTERBOARD
 - EXTERNAL - 9mm CFC SHEETING / TOP HATS, 2 HOURS FIRE RATED PLASTERBOARD, INTERNAL - 150mm STEEL STUD, 2 HOURS FIRE RATED PLASTERBOARD & MAXIPANEL CLADDING
 - STEEL FRAME ROOF / PURLINS SPANDEK METAL DECK ROOF
 - 92mm STEEL STUD & PLASTERBOARD
 - 150mm STEEL STUD & PLASTERBOARD
 - ALUMINIUM FRAMED WINDOWS
 - CONCRETE COLUMN



3 Perspective

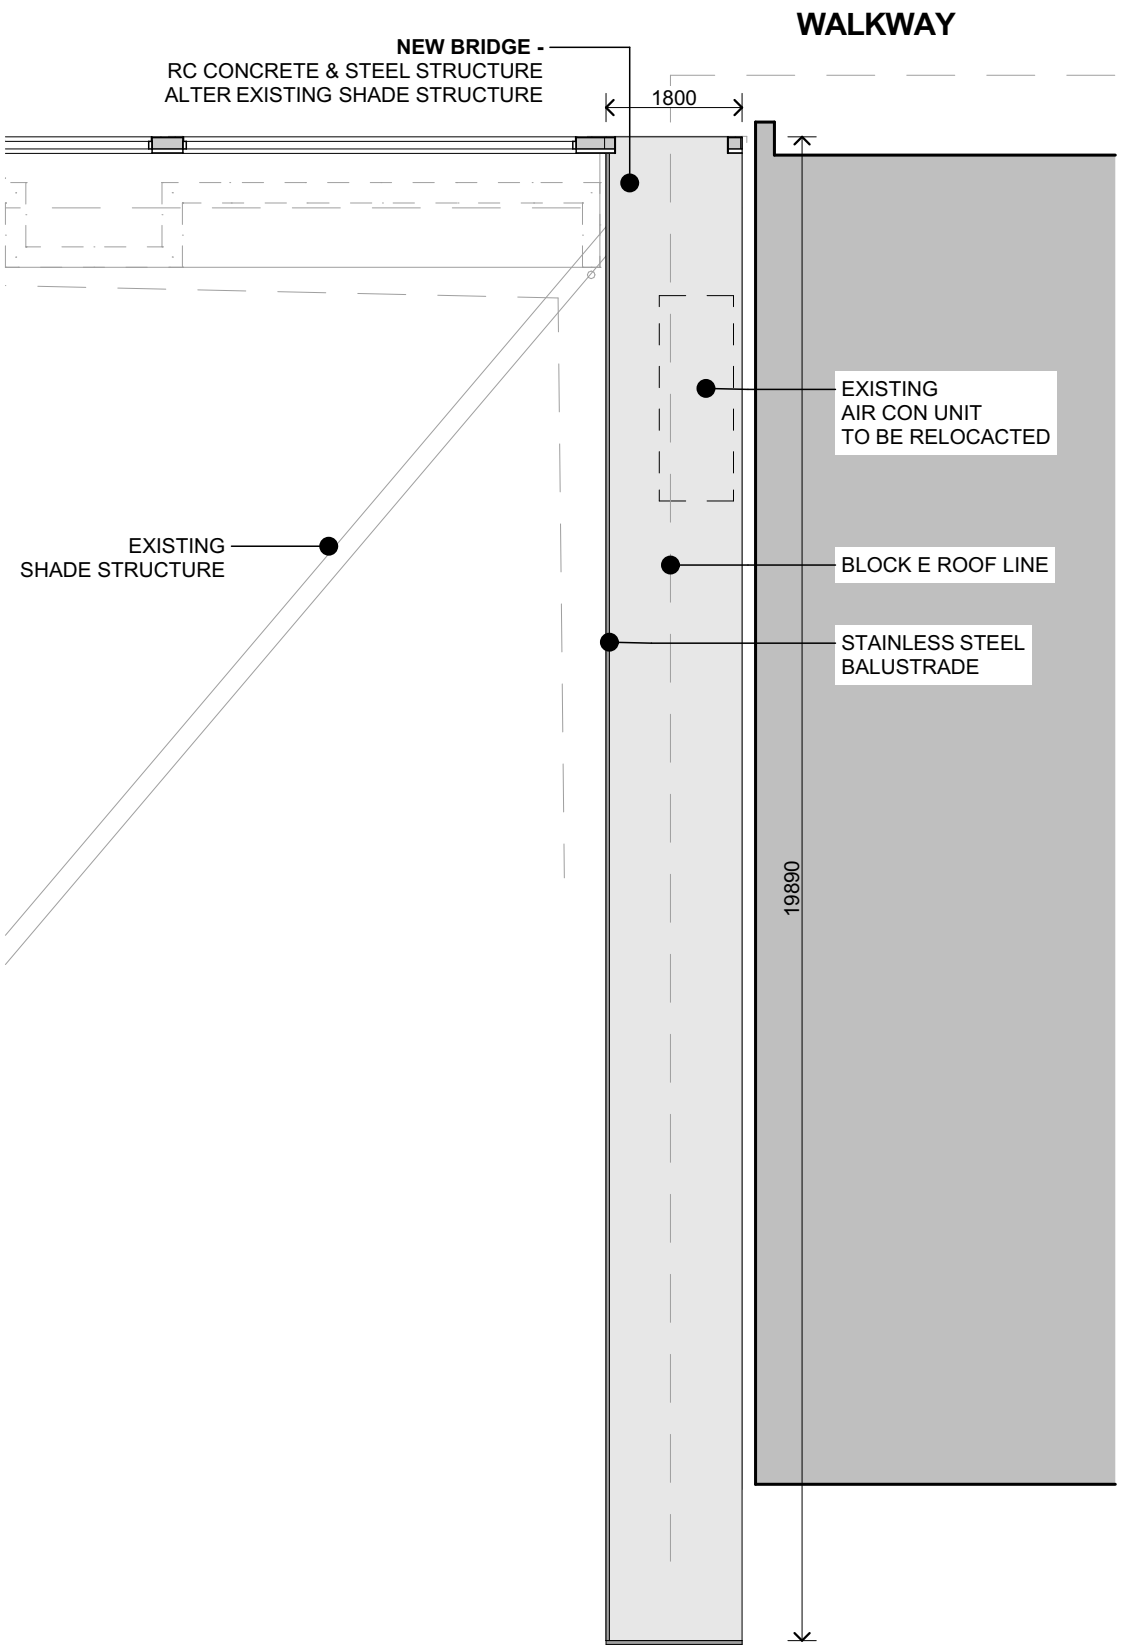


2 Bridge Location Plan 1:100

NOTE
The Builder shall check all dimensions and levels on site prior to construction. Notify any errors, discrepancies or omissions to the architect. Refer to written dimensions only. Do not scale drawings. Drawings shall not be used for construction purposes until issued for construction. This drawing reflects a design by Bow Gould Pty Ltd architects and is to be used only for work when authorised in writing by Bow Gould Pty Ltd architects.
All boundaries and contours are subject to survey drawing W-01. All levels to Australian Height Data. It is the contractors responsibility to confirm all measurements on site and locations of any services prior to work on site.
All documents here within are subject to Australian Copyright Laws.

THIS PLAN IS TO BE READ IN CONJUNCTION WITH THE CONDITIONS OF DEVELOPMENT CONSENT
DA2023/0714

RevID	Description	Date
A	ISSUE FOR DA	17.05.2023

bow gould
architects
Bow Gould Pty Ltd architects
ACN 117541830 | bowgould.com.au
107 Smith Street, Summer Hill NSW 2130
p 02 9798 4462 | e aaron@bowgould.com.au

 


Drawn | Checked VL - SG
Plot Date: 17/05/2023
Project NO: 2222
Project Status: DA
Client: Covenant Christian School
Site: 212 Forest Way, Belrose NSW 2085


DRAWING TITLE :
DEVELOPMENT APPLICATION
First Floor
PROJECT NAME :
Covenant Christian School

REVISION NO.
A
DRAWING NO.
DA-04


FOR DA 17 MAY 2023
NOTE: ALL DRAWINGS TO BE PRINTED IN COLOUR

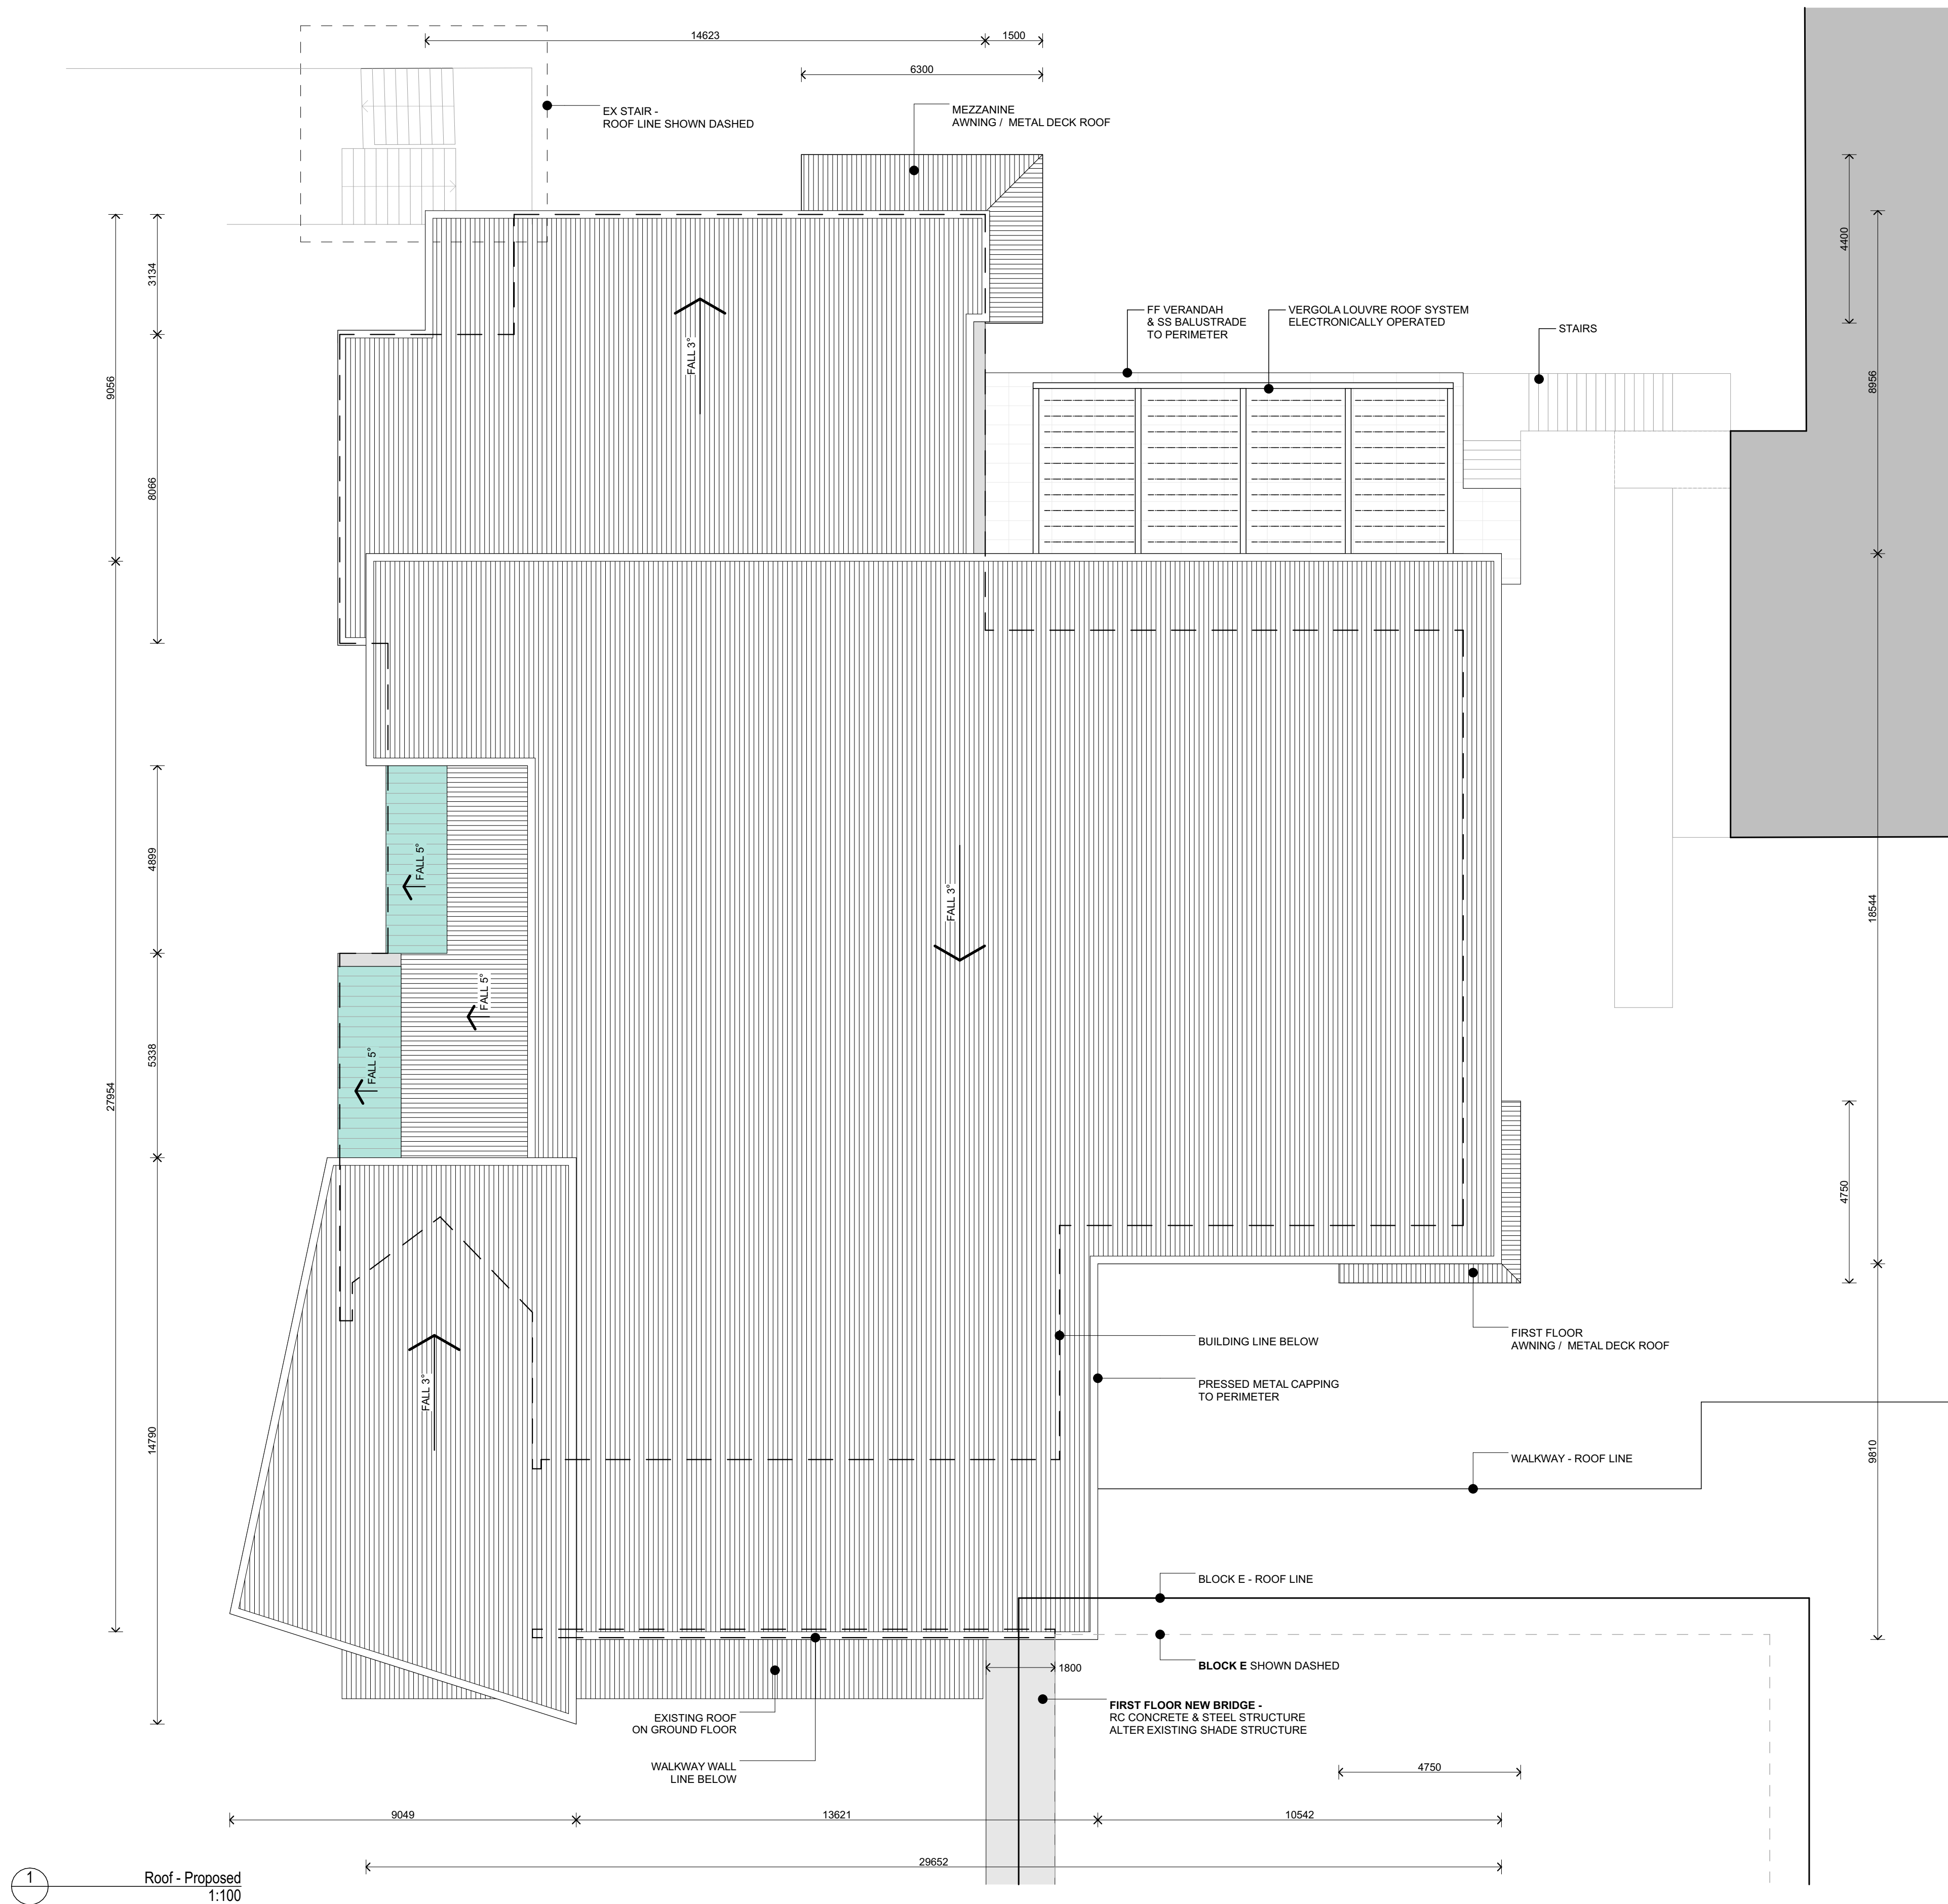

- KEY
- ROOF SPANDEK COLORBOND METAL SHEETING
 - ROOF - GLASS
 - PARAPET WALL - CFC CLADDING
- ALLOW FOR HALF ROUND GUTTER & DOWNPIPES

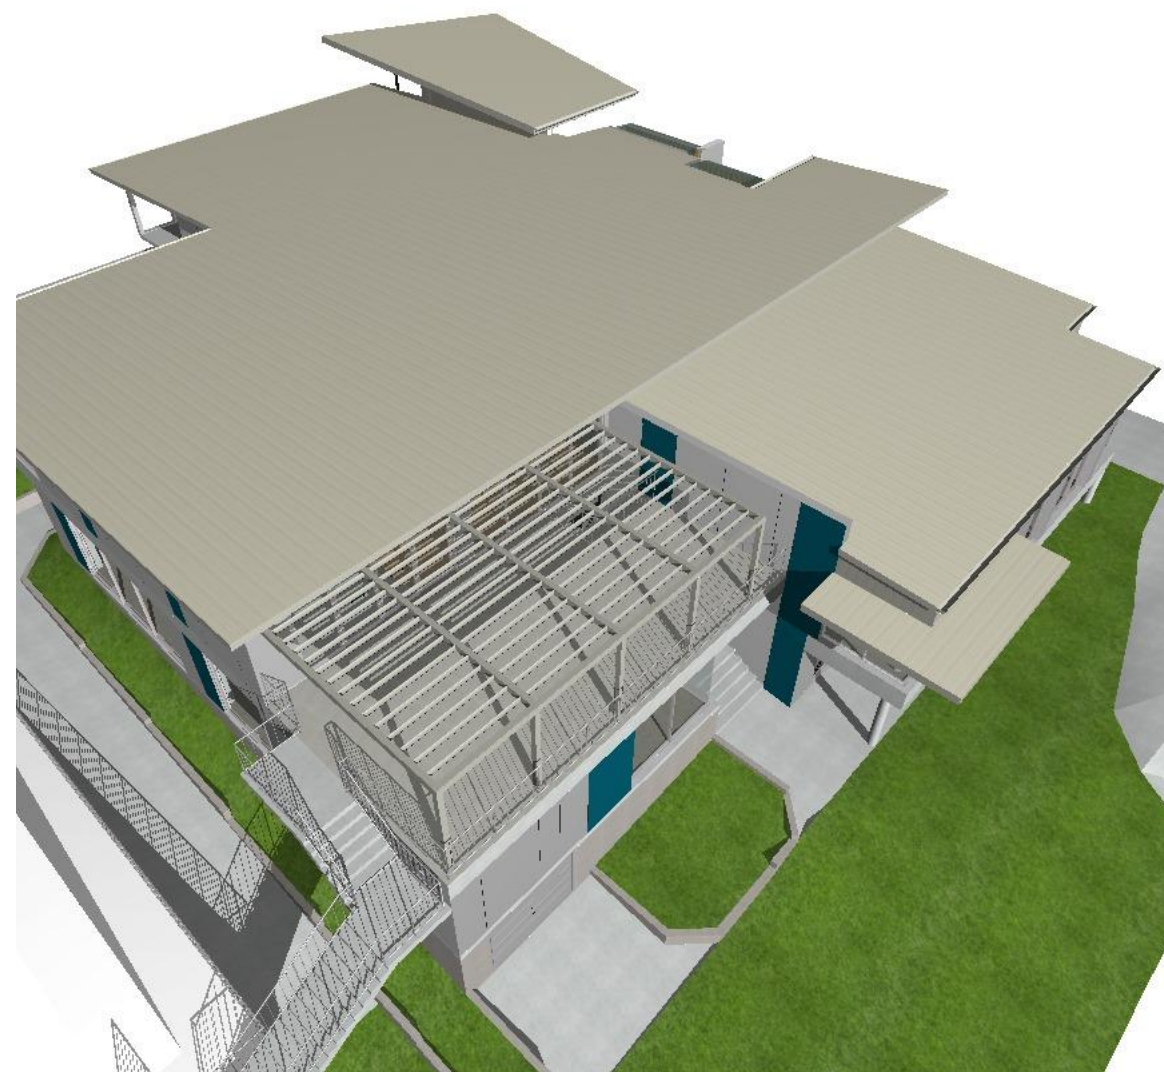

2 Perspective

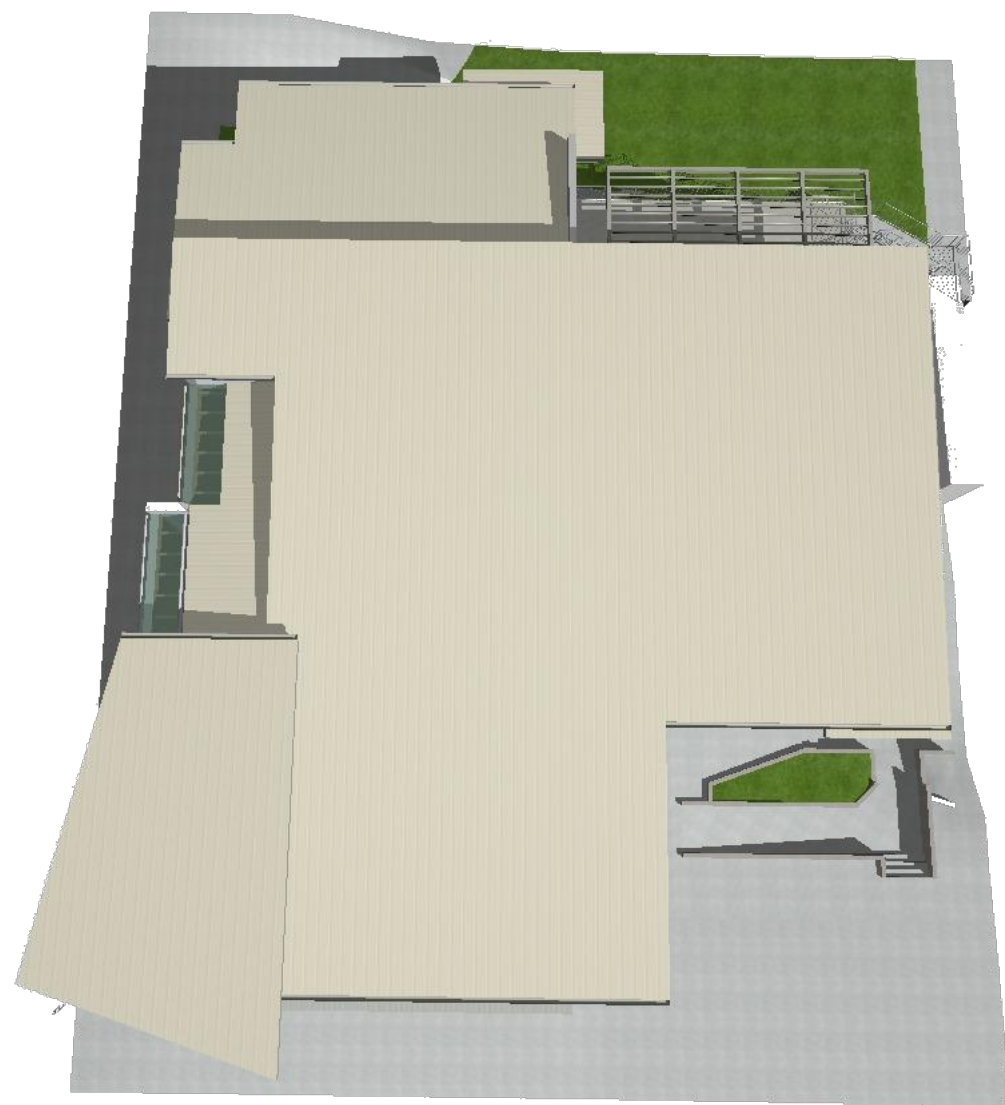


3 Perspective

NOTE
The Builder shall check all dimensions and levels on site prior to construction. Notify any errors, discrepancies or omissions to the architect. Refer to written dimensions only. Do not scale drawings. Drawings shall not be used for construction purposes until issued for construction. This drawing reflects a design by Bow Gould Pty. architects and is to be used only for work when authorised in writing by Bow Gould Pty. architects.
All boundaries and contours are subject to survey drawing W-01. All levels to Australian Height Data. It is the contractors responsibility to confirm all measurements on site and locations of any services prior to work on site.
All documents here within are subject to Australian Copyright Laws.

THIS PLAN IS TO BE READ IN CONJUNCTION WITH THE CONDITIONS OF DEVELOPMENT CONSENT
DA2023/0714

RevID	Description	Date
A	ISSUE FOR DA	17.05.2023

bow gould
architects
Bow Gould Pty Ltd architects
ACN 117541830 | bowgould.com.au
107 Smith Street, Summer Hill NSW 2130
p 02 9798 4462 | e aaron@bowgould.com.au

 


Drawn | Checked VL - SG
Plot Date: 17/05/2023
Project NO: 2222
Project Status: DA
Client: Covenant Christian School
Site: 212 Forest Way, Belrose NSW 2085


DRAWING TITLE :
DEVELOPMENT APPLICATION
Roof Plan
PROJECT NAME :
Covenant Christian School

REVISION NO.
A
DRAWING NO.
DA-05

FOR DA 17 MAY 2023
NOTE: ALL DRAWINGS TO BE PRINTED IN COLOUR

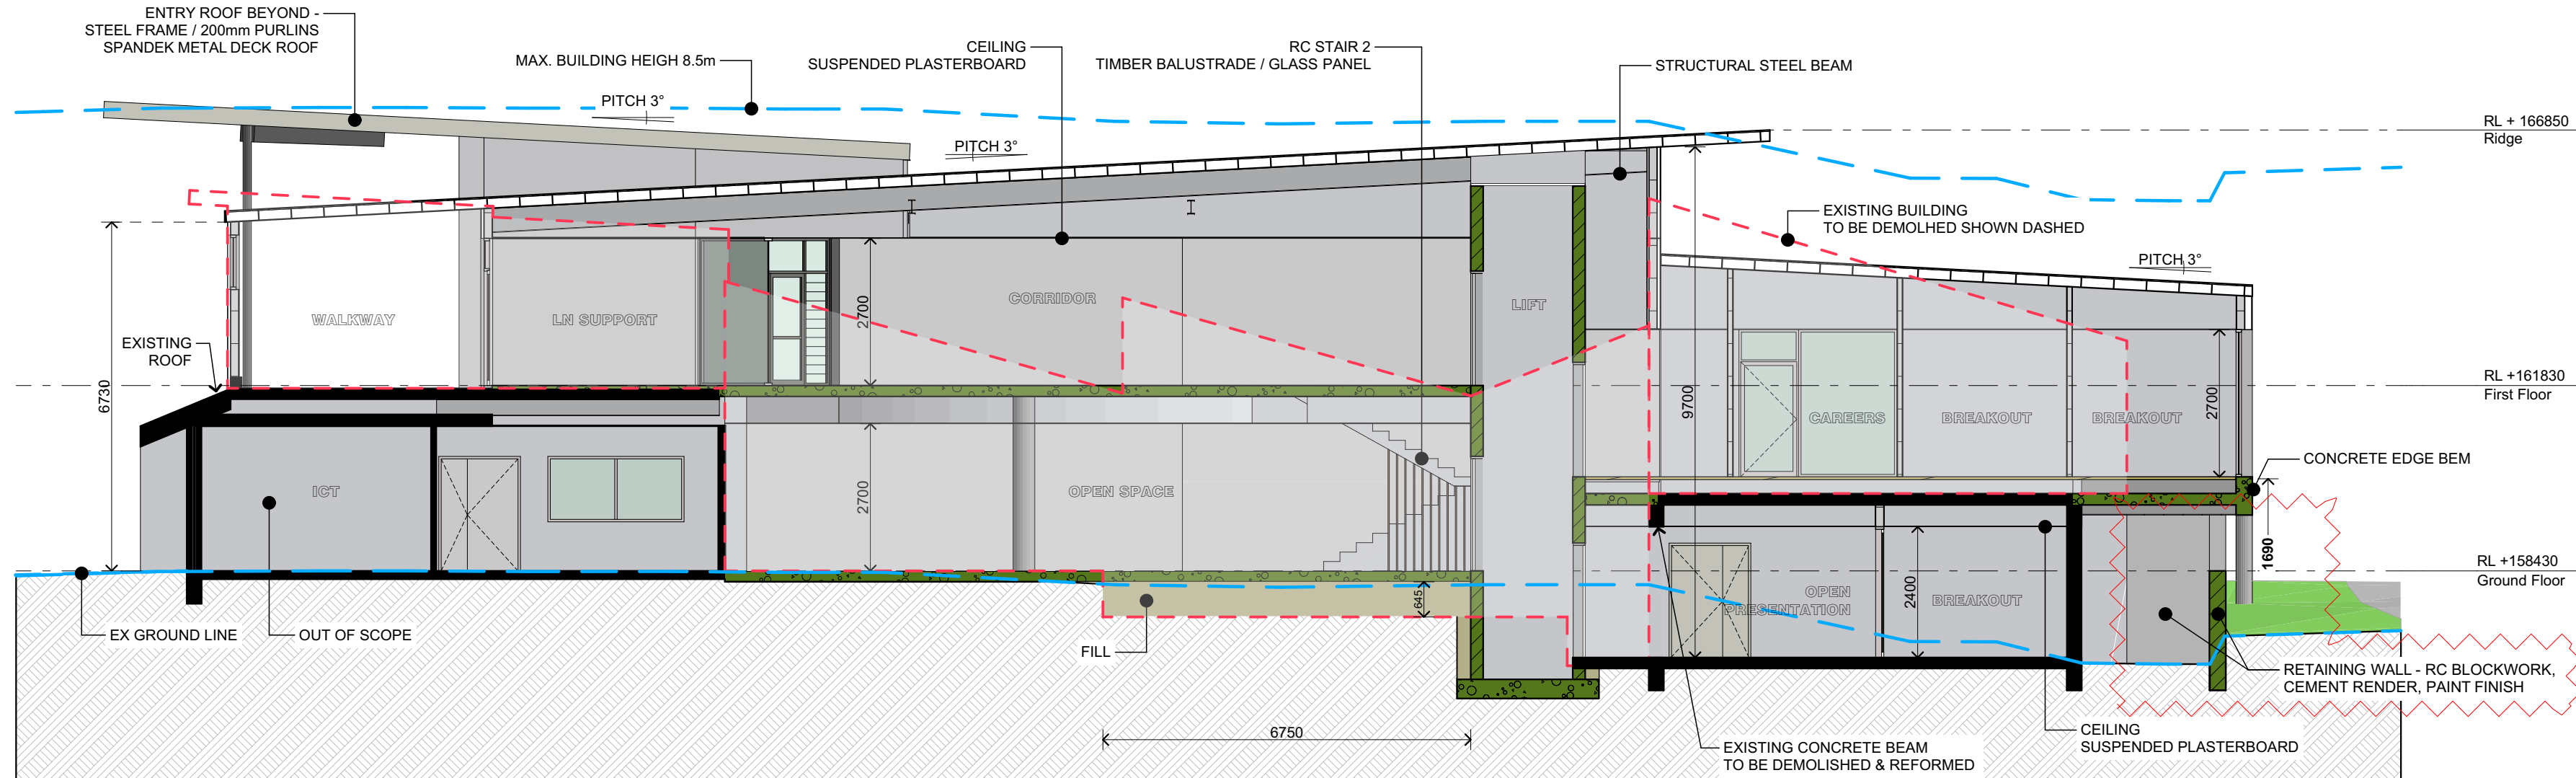


1 Section
1:100

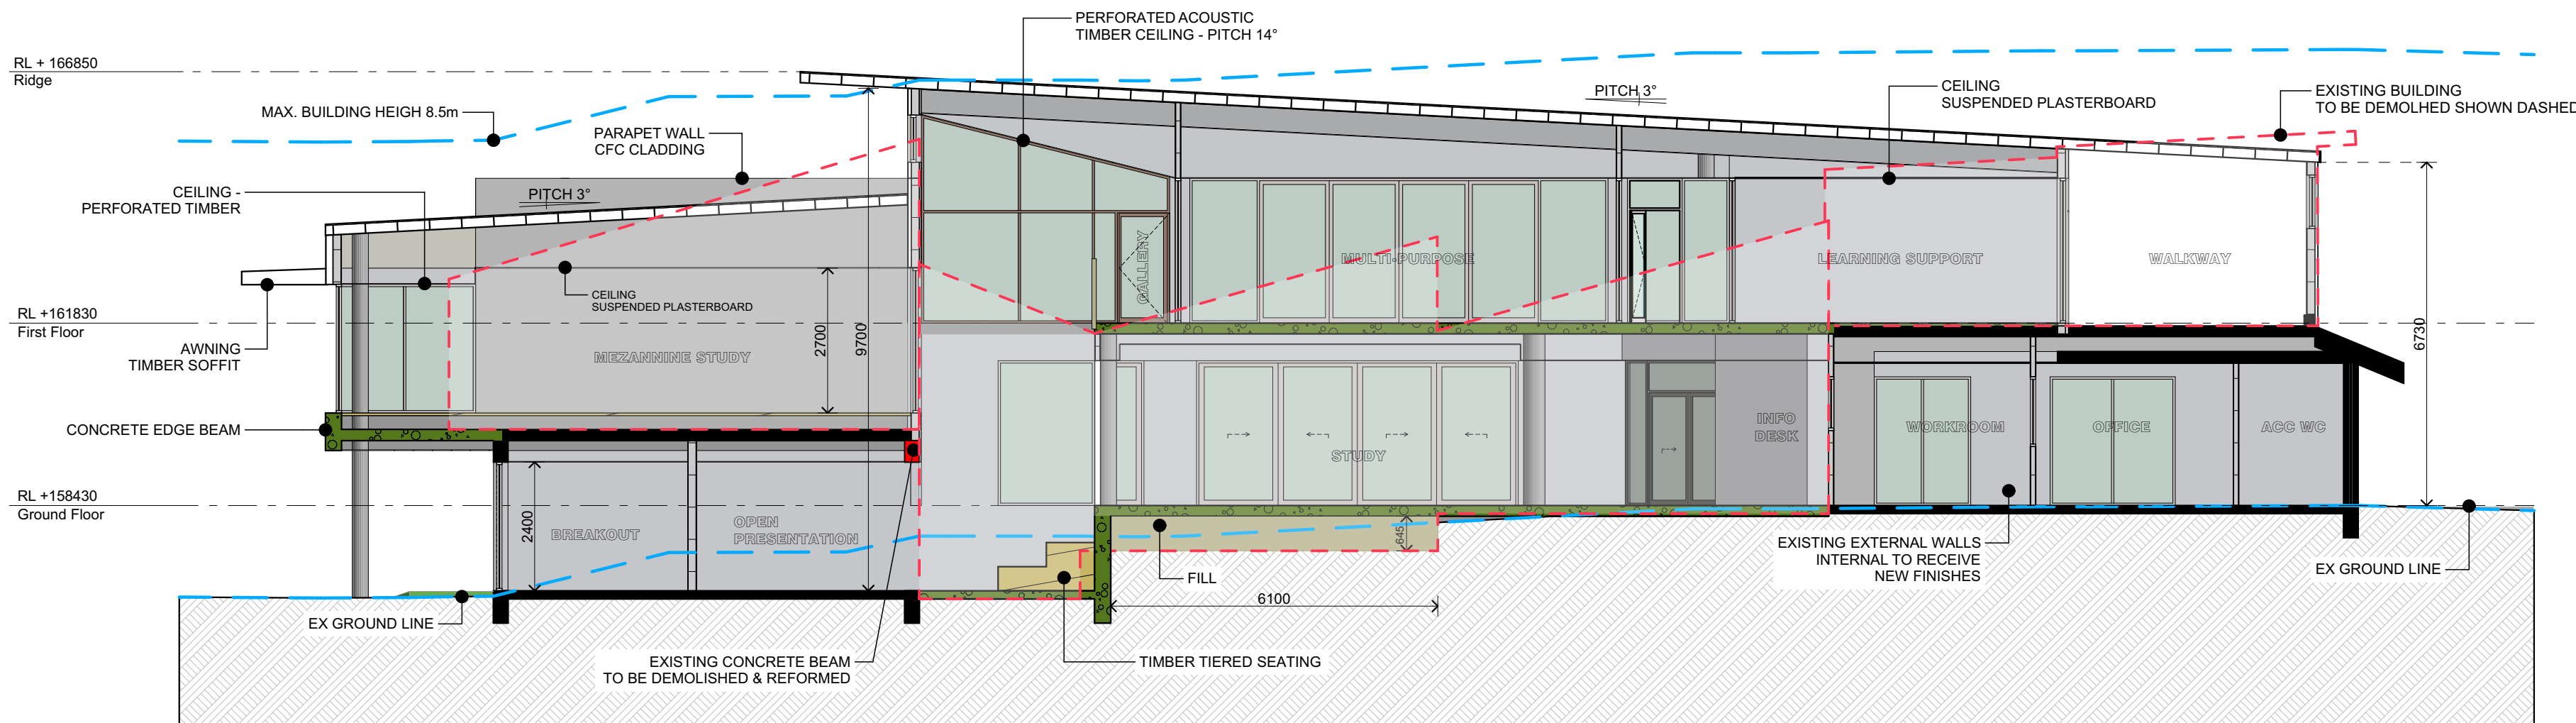

2 Section
1:100

KEY

- EXISTING STRUCTURE
- REINFORCED CONCRETE SLAB
- RAISED FLOOR - TIMBER STRUCTURE
- REINFORCED CONCRETE BLOCKWORK
- EXTERNAL - 9mm CFC SHEETING / TOP HATS, INTERNAL - 150mm STEEL STUD & PLASTERBOARD
- EXTERNAL - 9mm CFC SHEETING / TOP HATS, 2 HOURS FIRE RATED PLASTERBOARD
- INTERNAL - 150mm STEEL STUD, 2 HOURS FIRE RATED PLASTERBOARD & MAXIPANEL CLADDING
- STEEL FRAME ROOF / PURLINS SPANDEK METAL DECK ROOF
- 92mm STEEL STUD & PLASTERBOARD
- 150mm STEEL STUD & PLASTERBOARD
- ALUMINIUM FRAMED WINDOWS
- CONCRETE COLUMN
- FILL
- EARTH

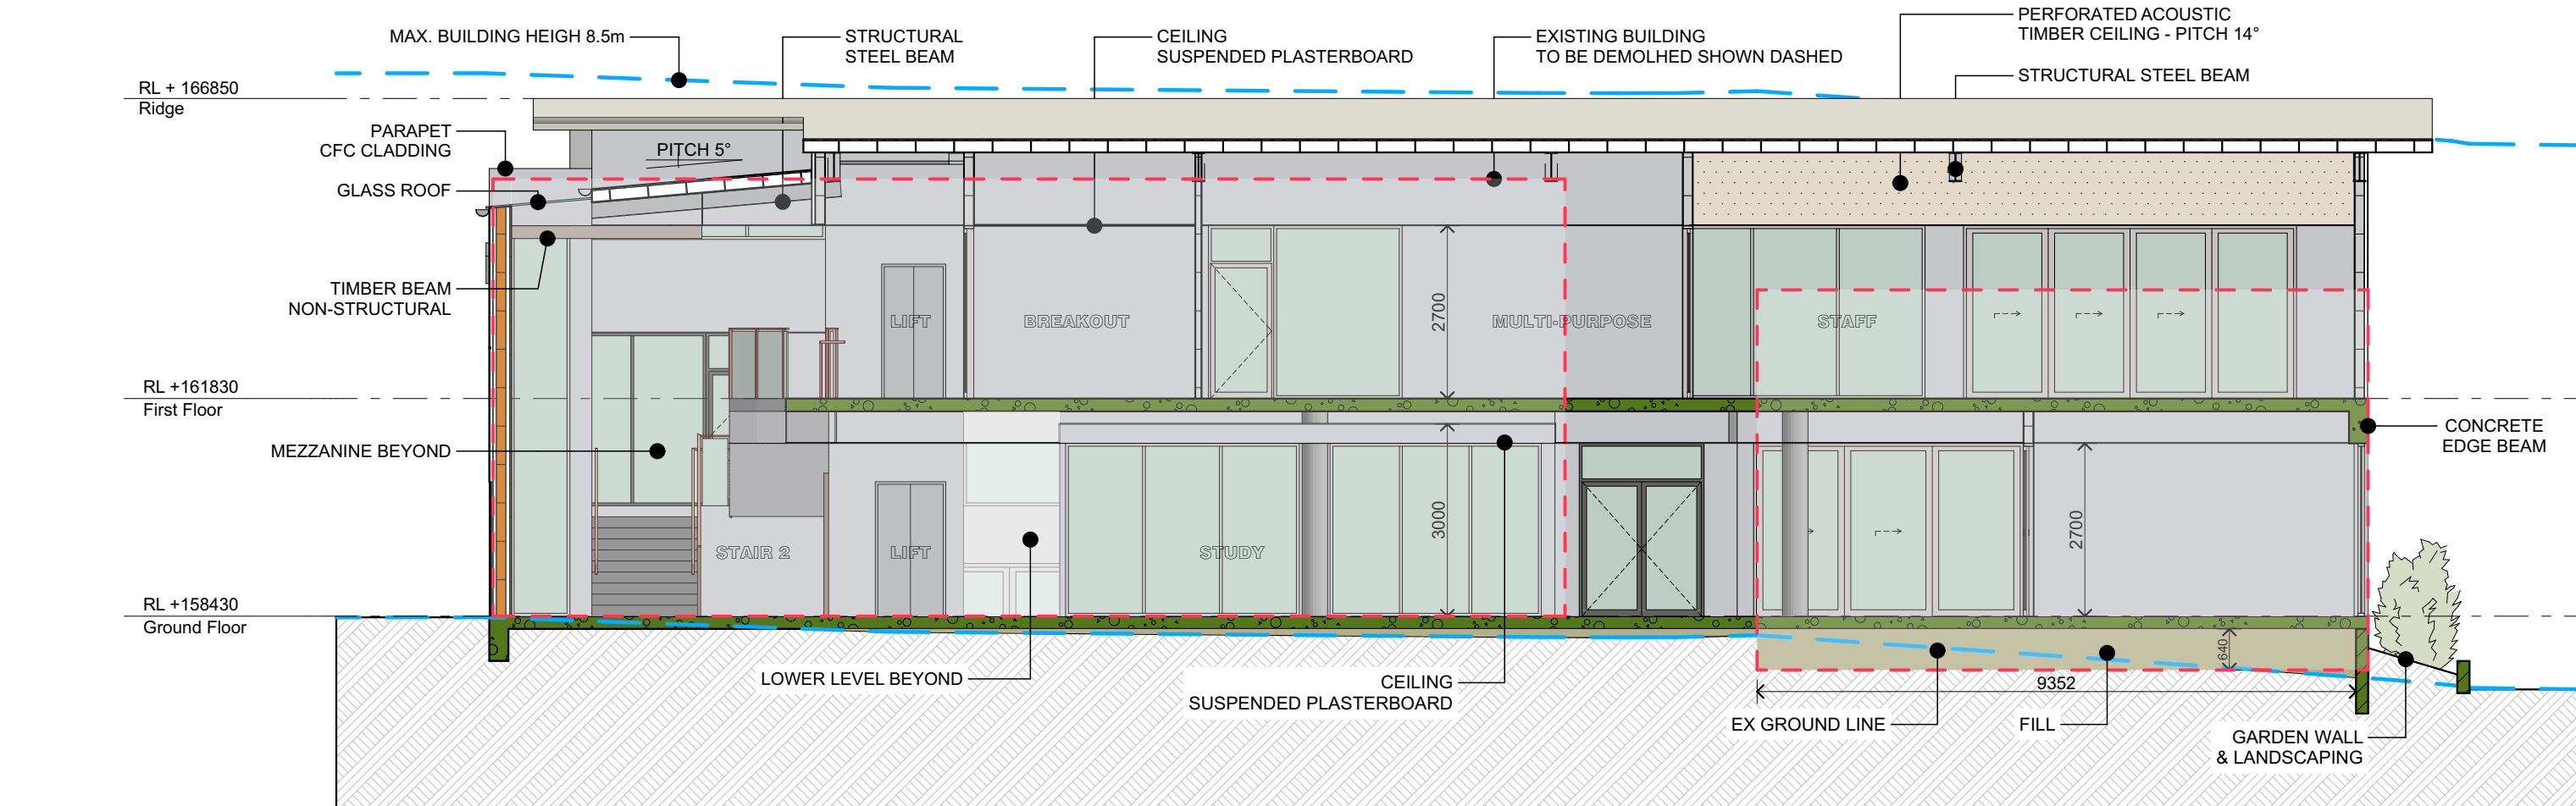

3 Section
1:100

NOTE

The Builder shall check all dimensions and levels on site prior to construction. Notify any errors, discrepancies or omissions to the architect. Refer to written dimensions only. Do not scale drawings. Drawings shall not be used for construction purposes until issued for construction. This drawing reflects a design by Bow Gould PL architects and is to be used only for work when authorised in writing by Bow Gould PL architects.

All boundaries and contours are subject to survey drawing W-01. All levels to Australian Height Data. It is the contractors responsibility to confirm all measurements on site and locations of any services prior to work on site.

All documents here within are subject to Australian Copyright Laws.



RevID	Description	Date
A	ISSUE FOR DA	03.09.2023
B	ADDITIONAL DIMENSIONS ADDED	28.08.2023
C	ROOF RIDGE LEVEL ADDED	05.02.2024
D	RETAINING WALL ADDED	30.05.2024

bow gould
architects

Bow Gould Pty Ltd architects
ACN 117541830 | bowgould.com.au
107 Smith Street, Summer Hill NSW 2130
p 02 9798 4462 | e aaron@bowgould.com.au

Drawn | Checked | VL - SG
Plot Date: 30/05/2024
Project NO: 2222
Project Status: DA

Client: Covenant Christian School
Site: 212 Forest Way, Belrose NSW 2085

DRAWING TITLE :
DEVELOPMENT APPLICATION
Sections

PROJECT NAME :
Covenant Christian School

REVISION NO.
D

DRAWING NO.
DA-06



PERSPECTIVE - ENTRY / WALKWAY
FOR REFERENCE ONLY



PERSPECTIVE - GALLERY
FOR REFERENCE ONLY



PERSPECTIVE - STAFF / VERANDAH
FOR REFERENCE ONLY




PERSPECTIVE - ENTRY VOID
FOR REFERENCE ONLY

FOR DA 30 MAY 2024
NOTE: ALL DRAWINGS TO BE PRINTED IN COLOUR




1 North Elevation
1:100

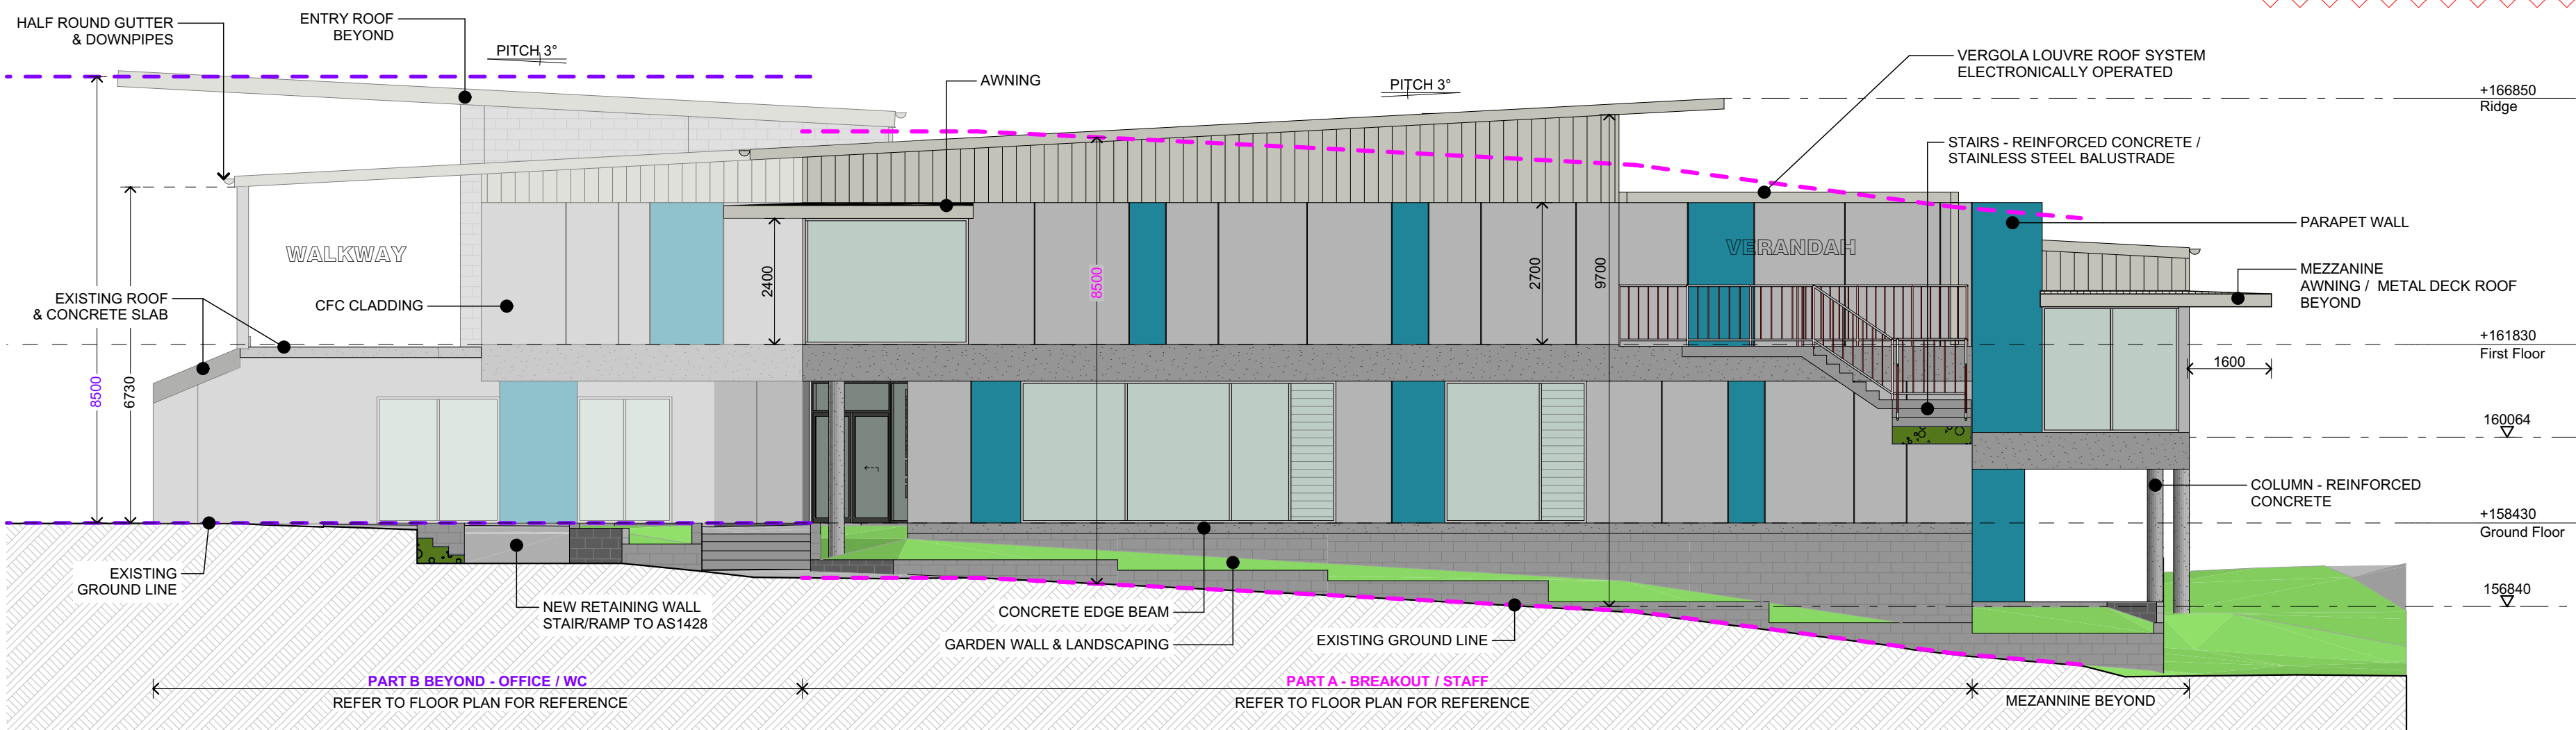

2 East Elevation
1:100

- KEY**
- CFC CLADDING - PAINTED FINISH COLOUR TO MATCH EX SCHOOL CLADDING
 - CONCRETE EDGE BEAM
 - CONCRETE BLOCKWORK - GARDEN WALL
 - WALL CLADDING FILDERS FINESSE COLORBOND METAL SHEETING
 - ROOF SPANDEK COLORBOND METAL SHEETING
 - GLAZING - DOORS & WINDOWS
 - LOUVRE GLAZING - WINDOWS

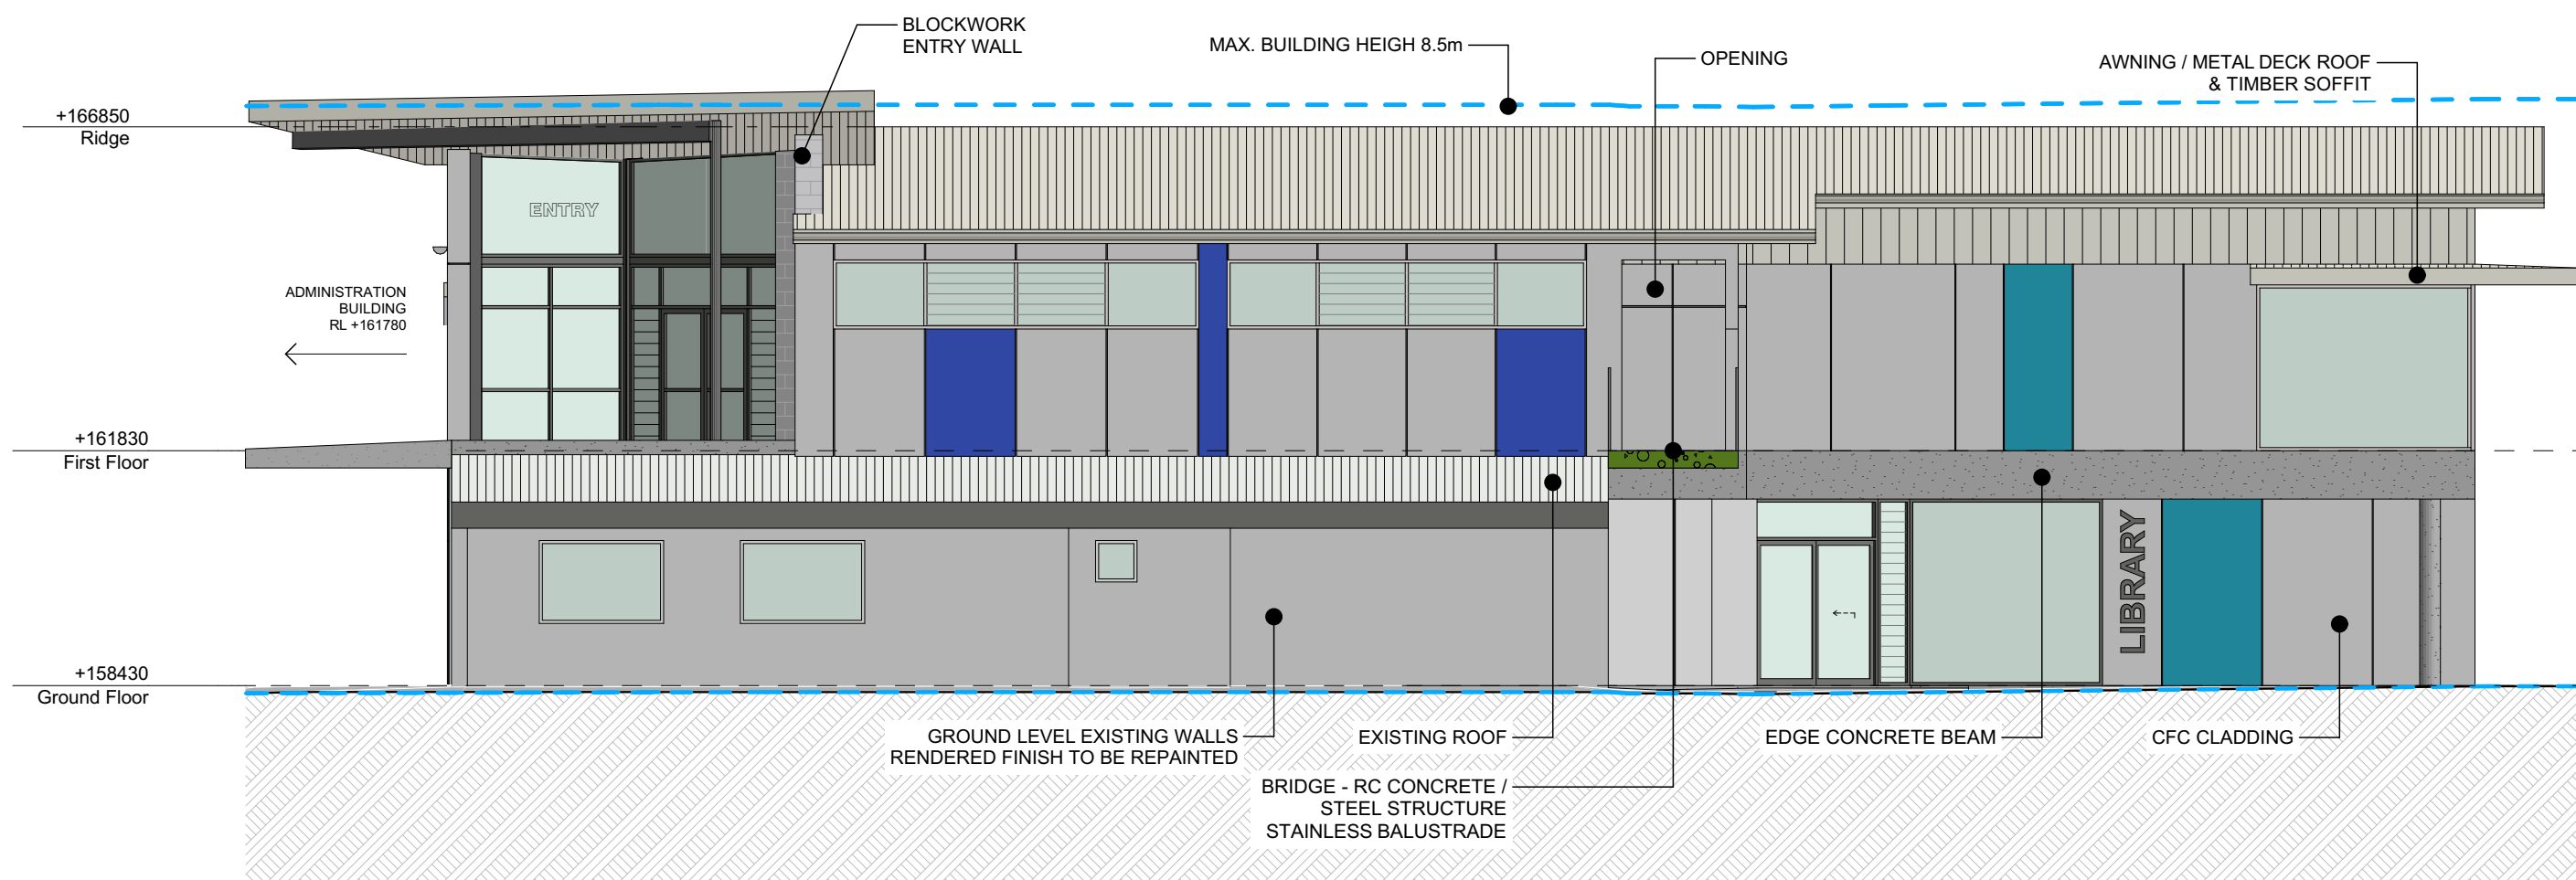

3 East Elevation
1:100



4 Perspective - Max. 8.5m



5 Perspective



6 Perspective



7 Perspective



8 Perspective

NOTE
The Builder shall check all dimensions and levels on site prior to construction, notify any errors, discrepancies or omissions to the architect. Refer to written dimensions only. Do not scale drawings. Drawings shall not be used for construction purposes until issued for construction. This drawing reflects a design by Bow Gould Pty. architects and is to be used only for work when authorised in writing by Bow Gould Pty. architects.
All boundaries and contours are subject to survey drawing W-01. All levels to Australian Height Data. It is the contractors responsibility to confirm all measurements on site and locations of any services prior to work on site.
All documents here within are subject to Australian Copyright Laws.

northern beaches council
THIS PLAN IS TO BE READ IN CONJUNCTION WITH THE CONDITIONS OF DEVELOPMENT CONSENT
DA2023/0714

RevID	Description	Date
A	ISSUE FOR DA	03.05.2023
B	8.5m BUILDING HEIGHT LINE & ROOF RIDGE LEVEL ADDED	05.02.2024

bow gould architects
Bow Gould Pty Ltd architects
ACN 117541830 | bowgould.com.au
107 Smith Street, Summer Hill NSW 2130
p 02 9798 4462 | e aaron@bowgould.com.au

Drawn | Checked VL - SG
Plot Date: 5/02/2024
Project NO: 2222
Project Status: DA
Client: Covenant Christian School
Site: 212 Forest Way, Belrose NSW 2085

DRAWING TITLE :
DEVELOPMENT APPLICATION
Elevations & Perspectives
PROJECT NAME :
Covenant Christian School

REVISION NO.
B
DRAWING NO.
DA-07

FOR DA 05 FEB 2024
NOTE: ALL DRAWINGS TO BE PRINTED IN COLOUR