




THIS PLAN TO BE READ IN  
CONJUNCTION WITH  
DA2016/0291  
NORTHERN BEACHES COUNCIL

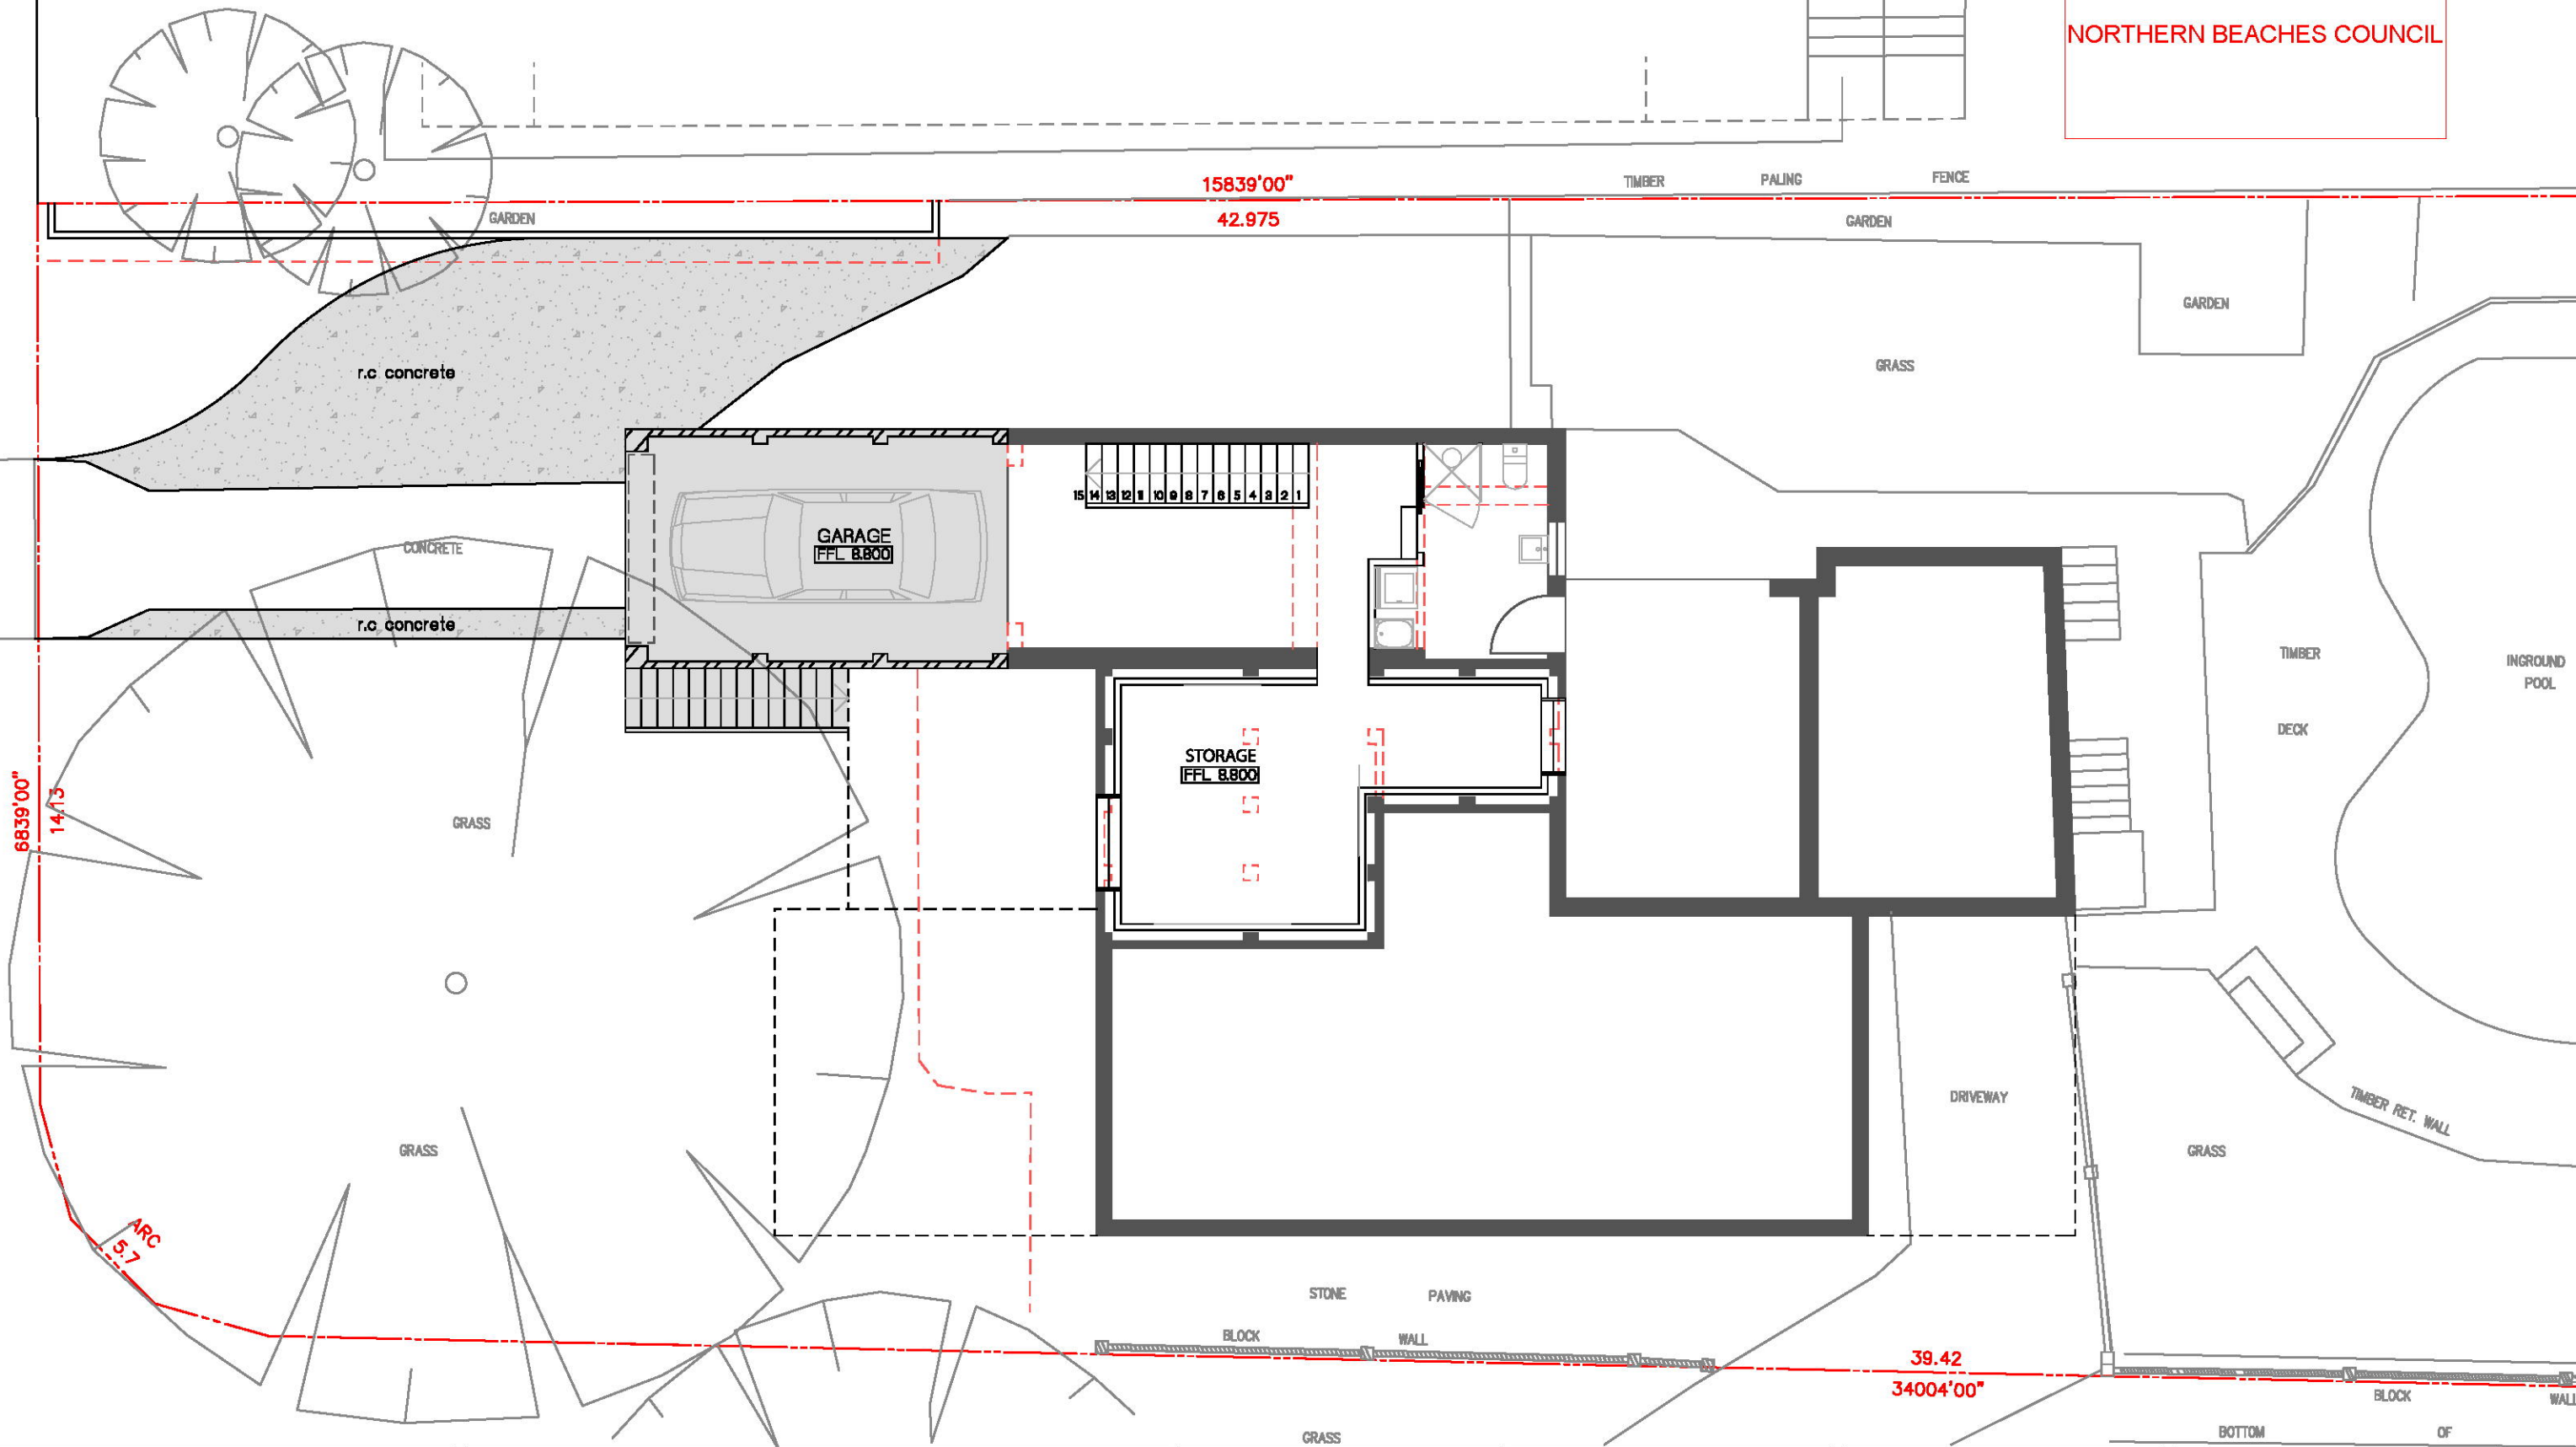

Pittwater Design and Draft  
ABN 97 534 696 721  
PO Box 1573 Mona Vale  
NSW 1660  
E. info@pittwaterdd.com.au  
P. (02) 8065 7104  
www.pittwaterdd.com.au

## GARAGE PLAN

Scale 1:100

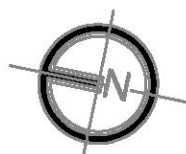 


| Revisions |             |      |
|-----------|-------------|------|
| No.       | Description | Date |
|           |             |      |

Client  
**McCONOCHIE RESIDENCE**  
© Copyright - This document is and shall remain the property of  
Pittwater Design and Draft.  
Pittwater Design and Draft: Conditions of Use  
This document may only be used for the purpose for which it was  
commissioned and in accordance with the terms of engagement for  
commission.  
All works are to be in accordance with Australian Standards,  
The Building Code of Australia, other relevant codes and  
manufacturers' specifications.  
Do not scale from drawings. Builder/contractors are to verify  
all dimensions prior to commencement of site work or off-site  
fabrication.

|                    |  |
|--------------------|--|
| Job No             |  |
| 1509               |  |
| Address            |  |
| 3 HARGRAVES STREET |  |
| ALLAMBIE NSW       |  |

|          |            |          |
|----------|------------|----------|
| Drawn By | Checked By | Date     |
| LS       | LS         | 05.01.16 |
| Dwg No.  | Issue      |          |
| DA-02    | -          |          |


THIS PLAN TO BE READ IN  
CONJUNCTION WITH  
DA2016/0291  
NORTHERN BEACHES COUNCIL

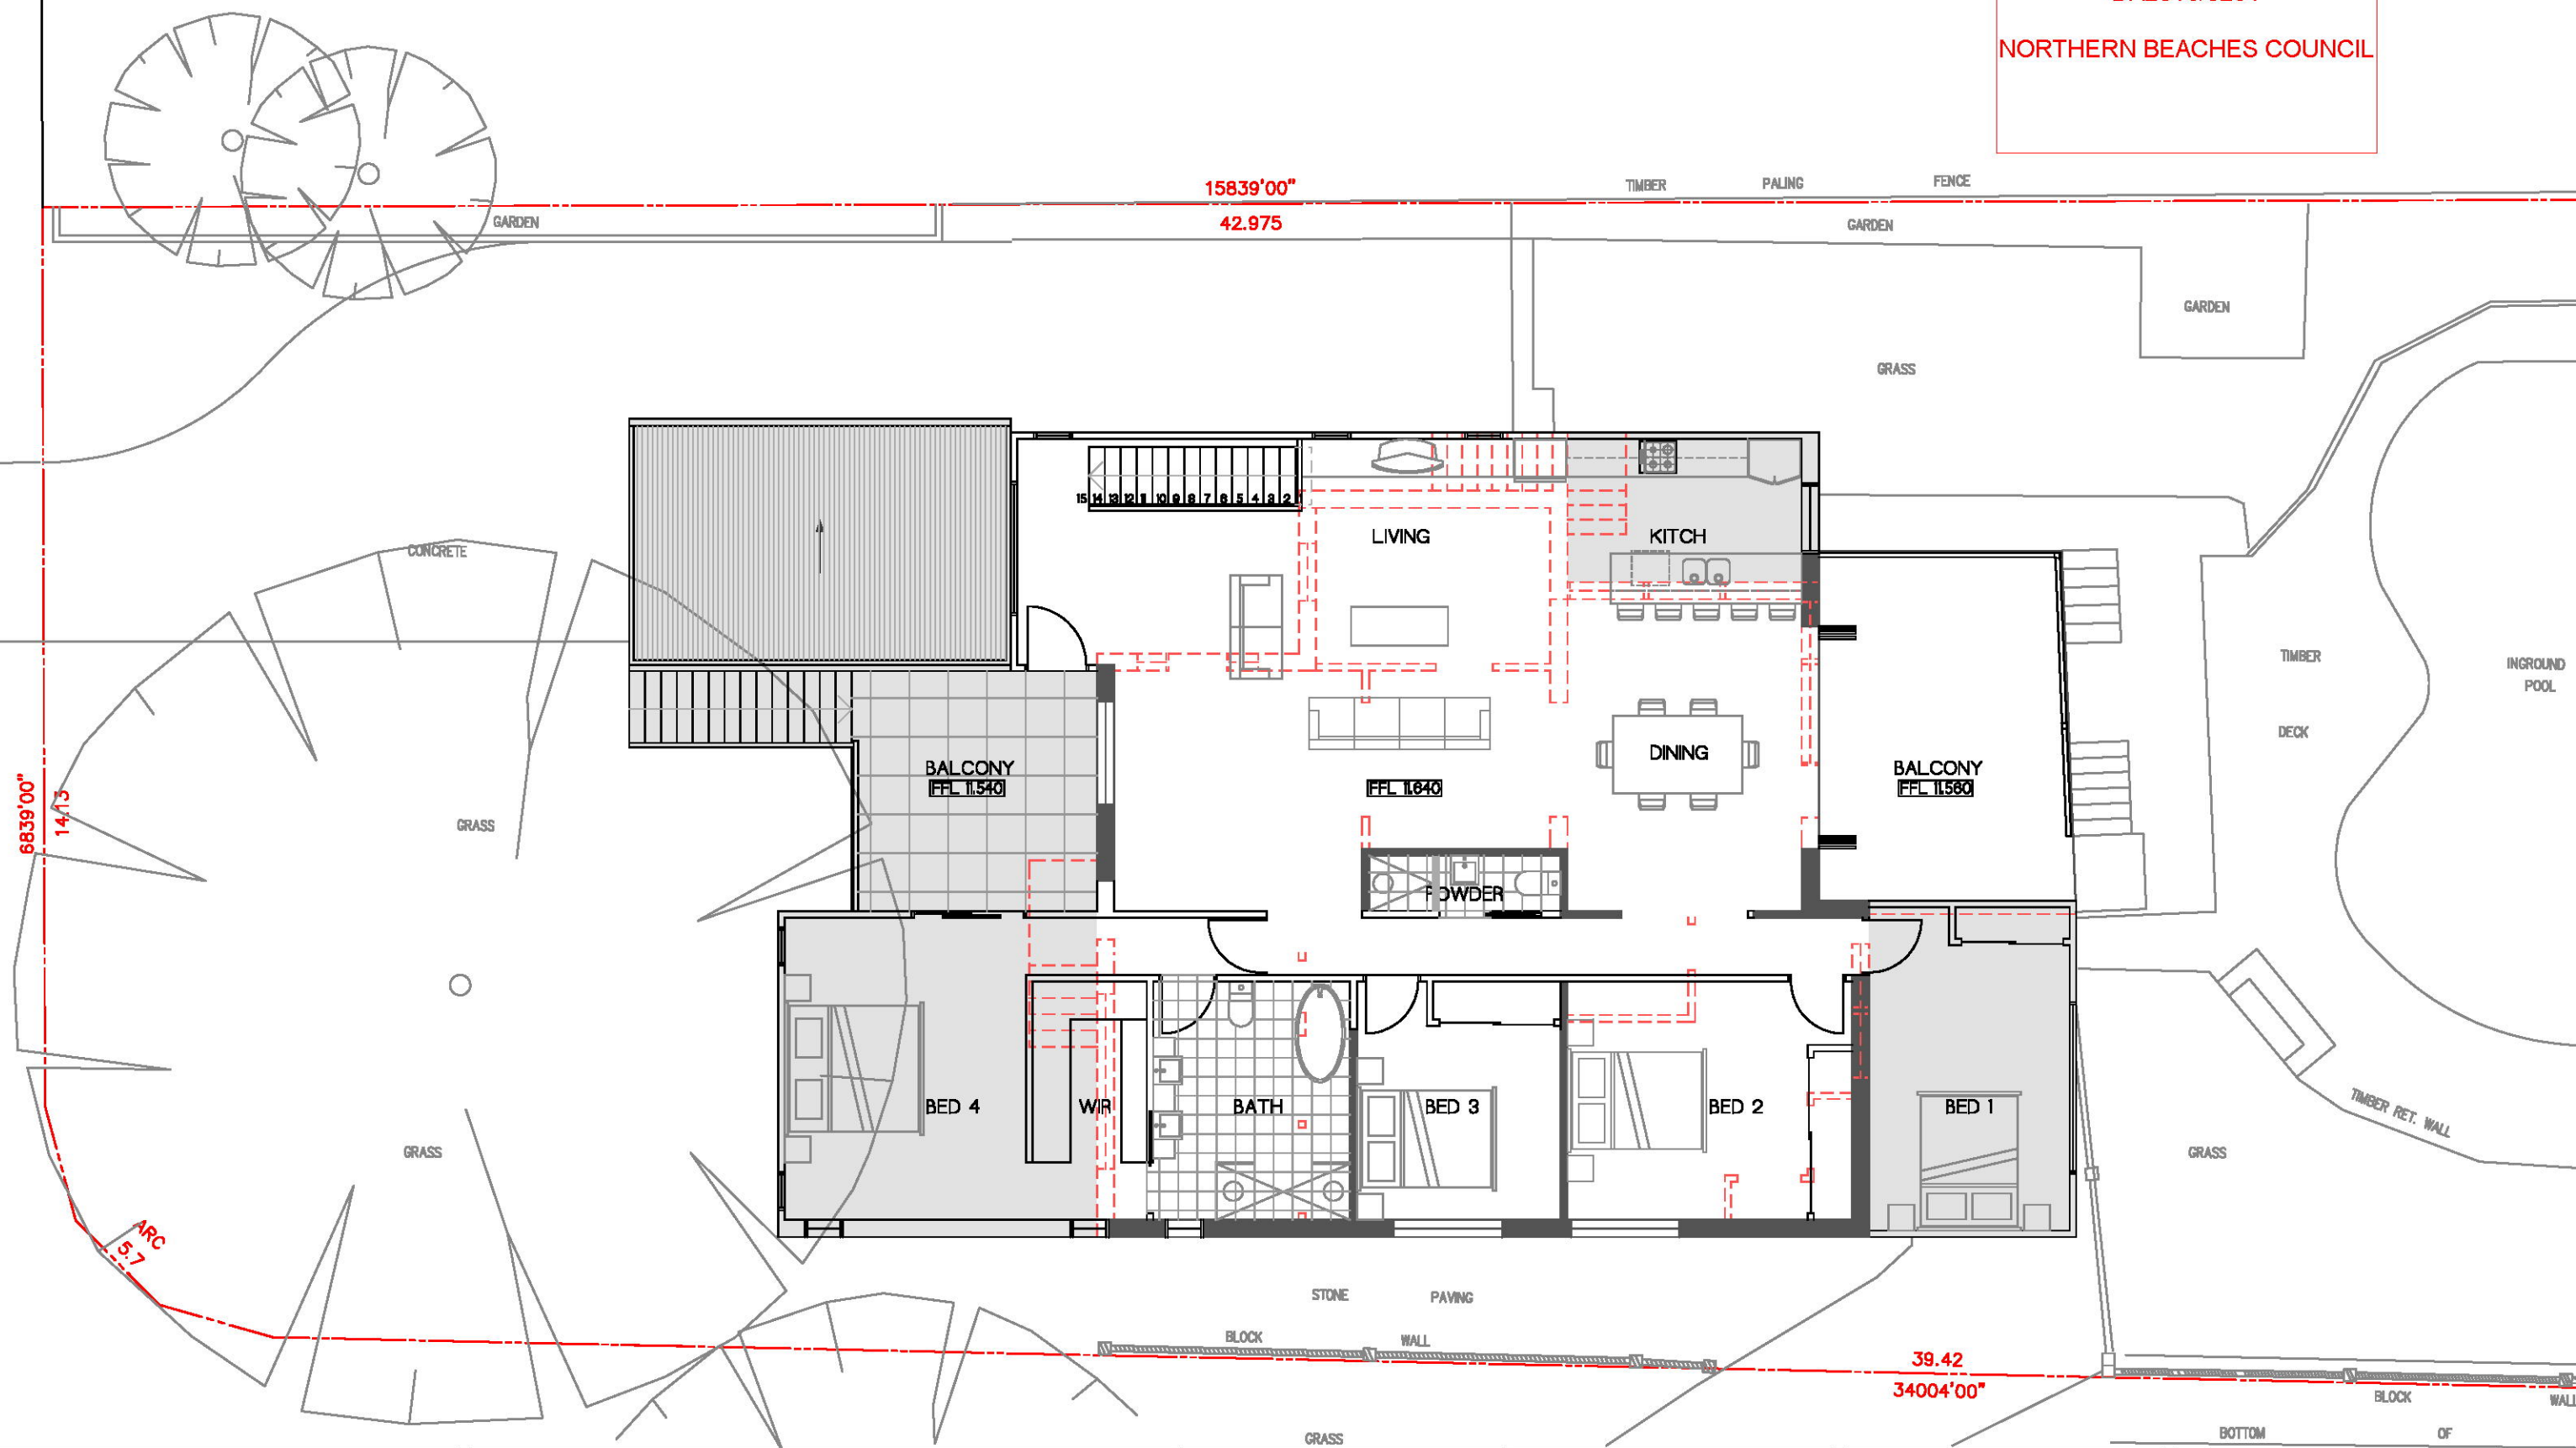

Pittwater Design and Draft  
ABN 97 534 696 721  
PO Box 1573 Mona Vale  
NSW 1660  
E. info@pittwaterdd.com.au  
P. (02) 8065 7104  
www.pittwaterdd.com.au

## GROUND FLOOR PLAN

Scale 1:100

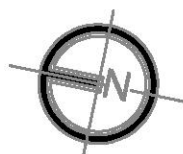


| Revisions |             |      |
|-----------|-------------|------|
| No.       | Description | Date |
|           |             |      |

Client  
**McCONOCHIE RESIDENCE**  
© Copyright- This document is and shall remain the property of Pittwater Design and Draft.  
Pittwater Design and Draft: Conditions of Use  
This document may only be used for the purpose for which it was commissioned and in accordance with the terms of engagement for commission.  
All works are to be in accordance with Australian Standards, The Building Code of Australia, other relevant codes and manufacturers' specifications.  
Do not scale from drawings. Builder/contractors are to verify all dimensions prior to commencement of site work or off-site fabrication.

| Job No | Address                            |
|--------|------------------------------------|
| 1509   | 3 HARGRAVES STREET<br>ALLAMBIE NSW |

| Drawn By | Checked By | Date     |
|----------|------------|----------|
| LS       | LS         | 05.01.16 |
| Dwg No.  | Issue      |          |
| DA-03    | -          |          |

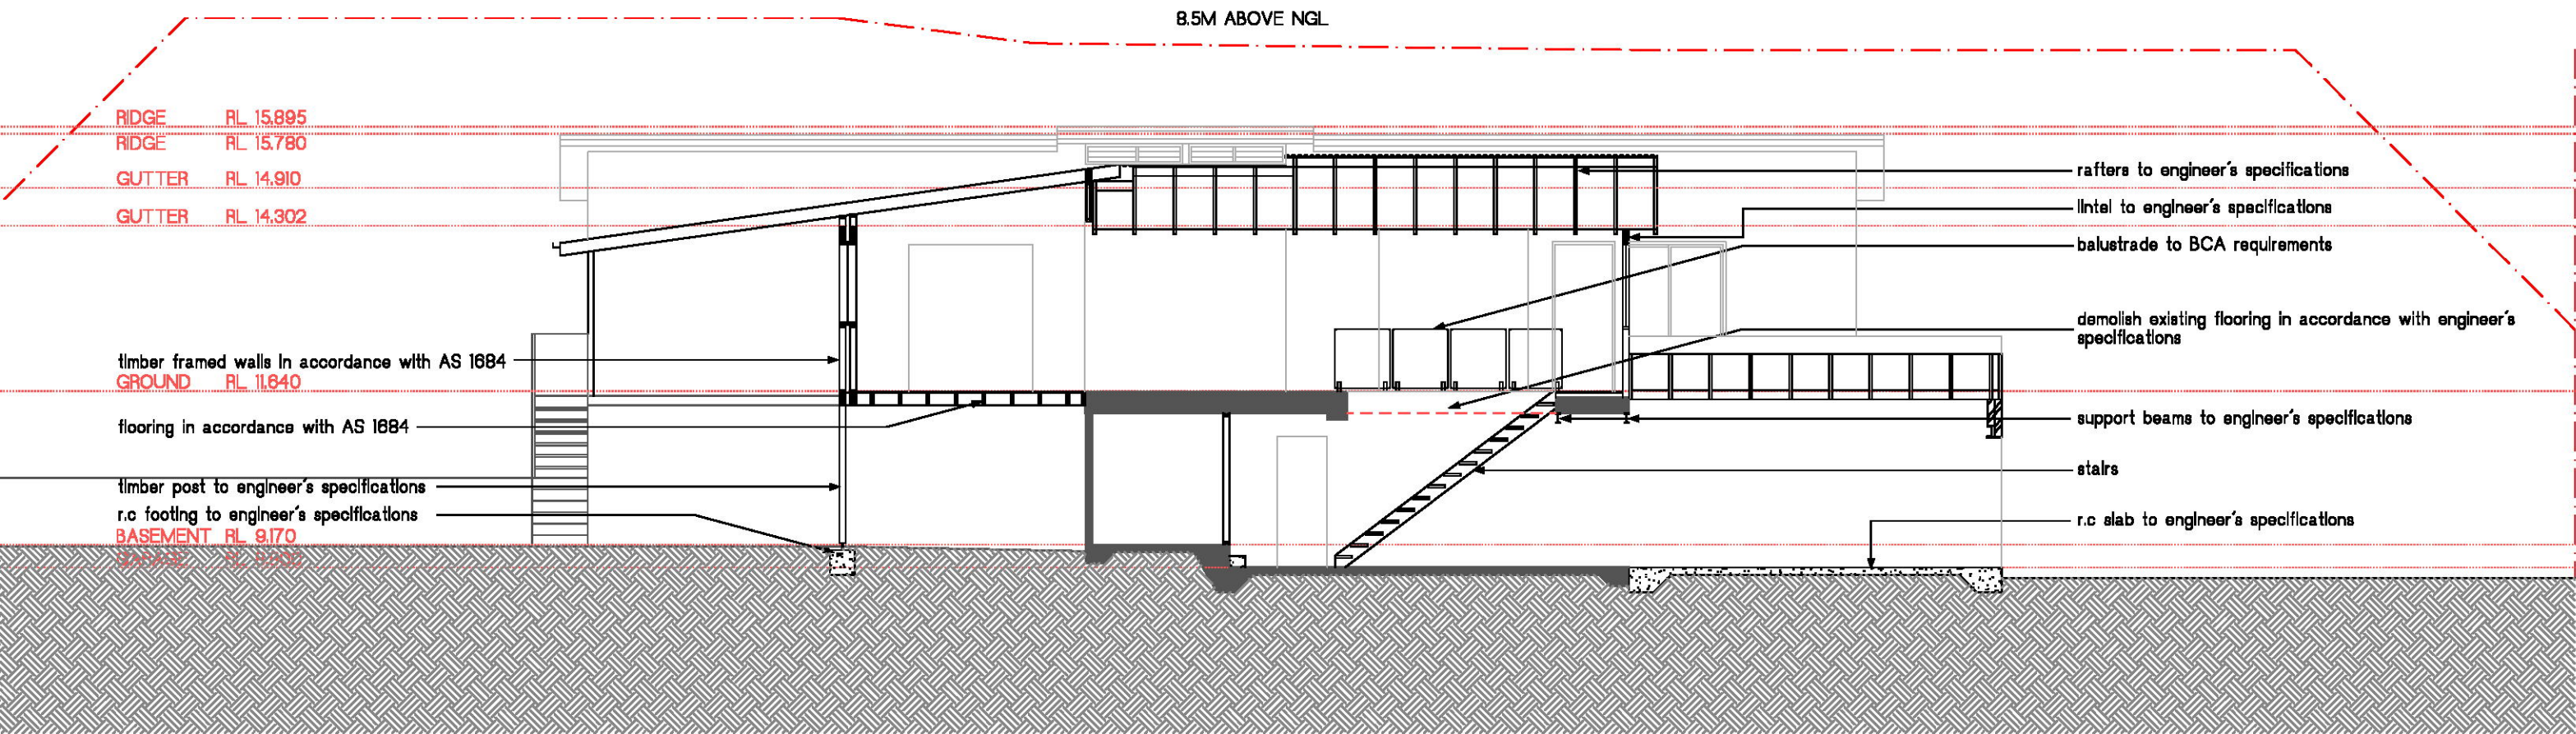


1 SECTION  
Scale 1:100

THIS PLAN TO BE READ IN  
CONJUNCTION WITH  
  
DA2016/0291  
  
NORTHERN BEACHES COUNCIL



Pittwater Design and Draft  
ABN 97 534 696 721  
PO Box 1573 Mona Vale  
NSW 1660  
E: info@pittwaterdd.com.au  
P: (02) 8065 7104  
www.pittwaterdd.com.au

SECTION 1  
Scale 1:100

 

| Revisions |             |      |
|-----------|-------------|------|
| No.       | Description | Date |
|           |             |      |

Client  
**McCONOCHIE RESIDENCE**  
© Copyright- This document is and shall remain the property of Pittwater Design and Draft.  
Pittwater Design and Draft: Conditions of Use  
This document may only be used for the purpose for which it was commissioned and in accordance with the terms of engagement for commission.  
All works are to be in accordance with Australian Standards, The Building Code of Australia, other relevant codes and manufacturers' specifications.  
Do not scale from drawings. Builder/contractors are to verify all dimensions prior to commencement of site work or off-site fabrication.

|         |                                    |
|---------|------------------------------------|
| Job No  |                                    |
| 1509    |                                    |
| Address | 3 HARGRAVES STREET<br>ALLAMBIE NSW |

|          |            |          |
|----------|------------|----------|
| Drawn By | Checked By | Date     |
| LS       | LS         | 05.01.16 |
| Dwg No.  | Issue      |          |
| DA-09    | -          |          |