




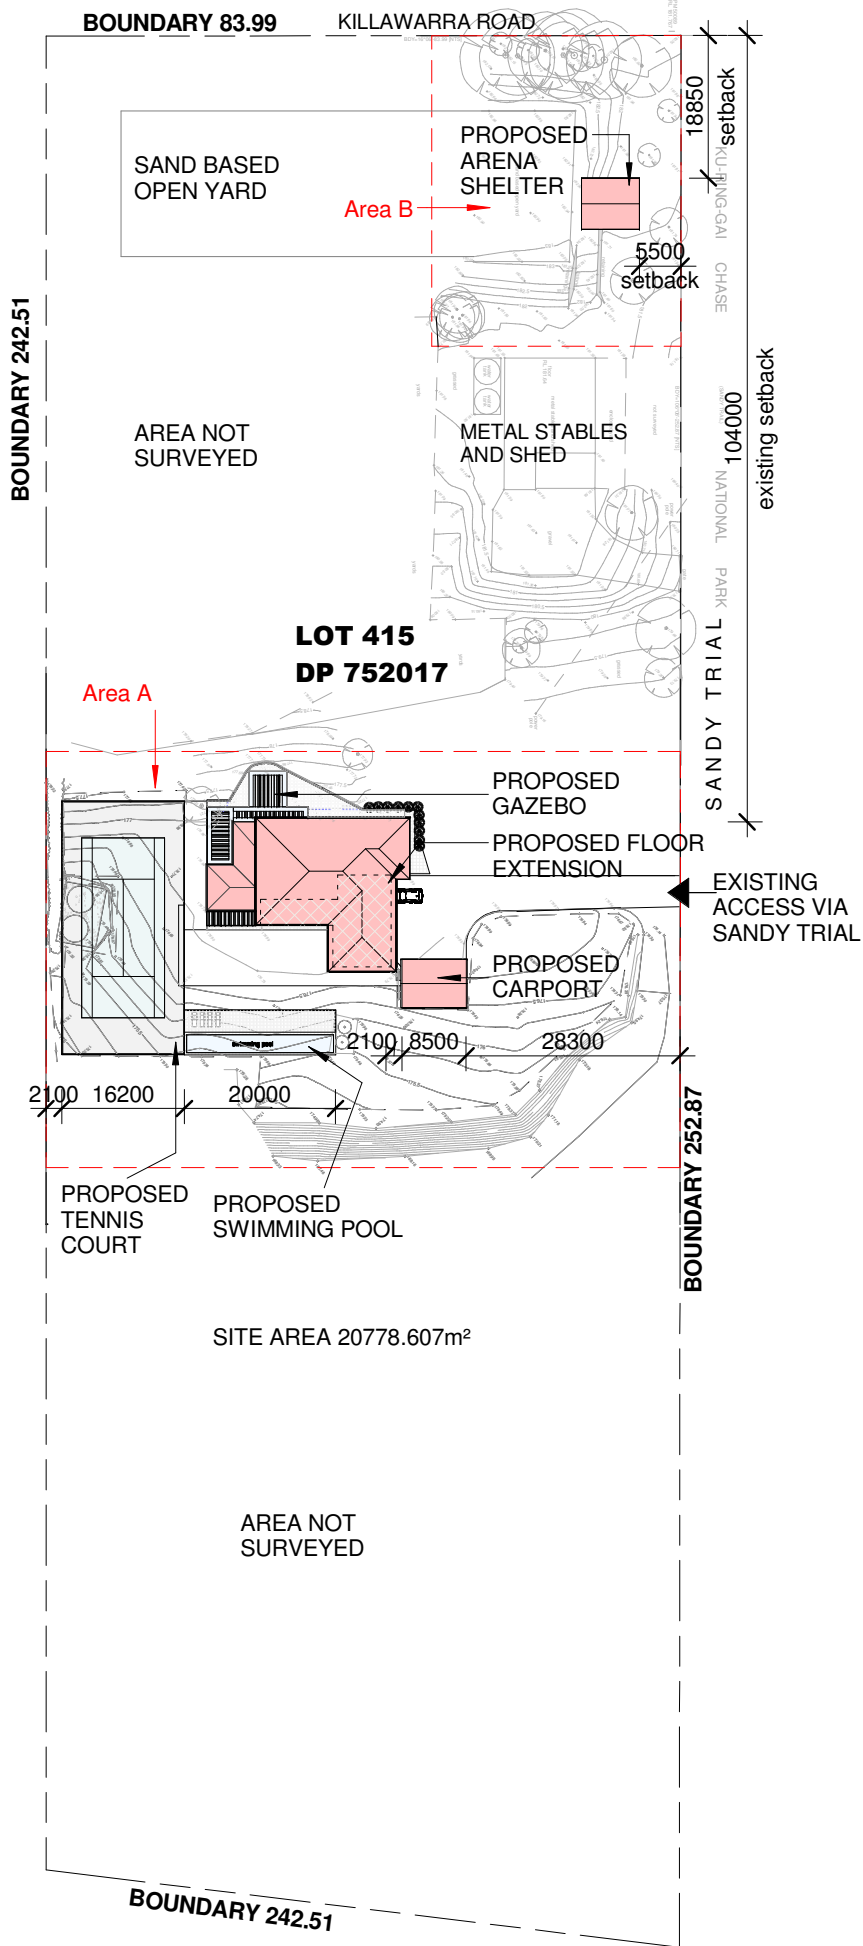

2 ROOF PLAN
1 : 250

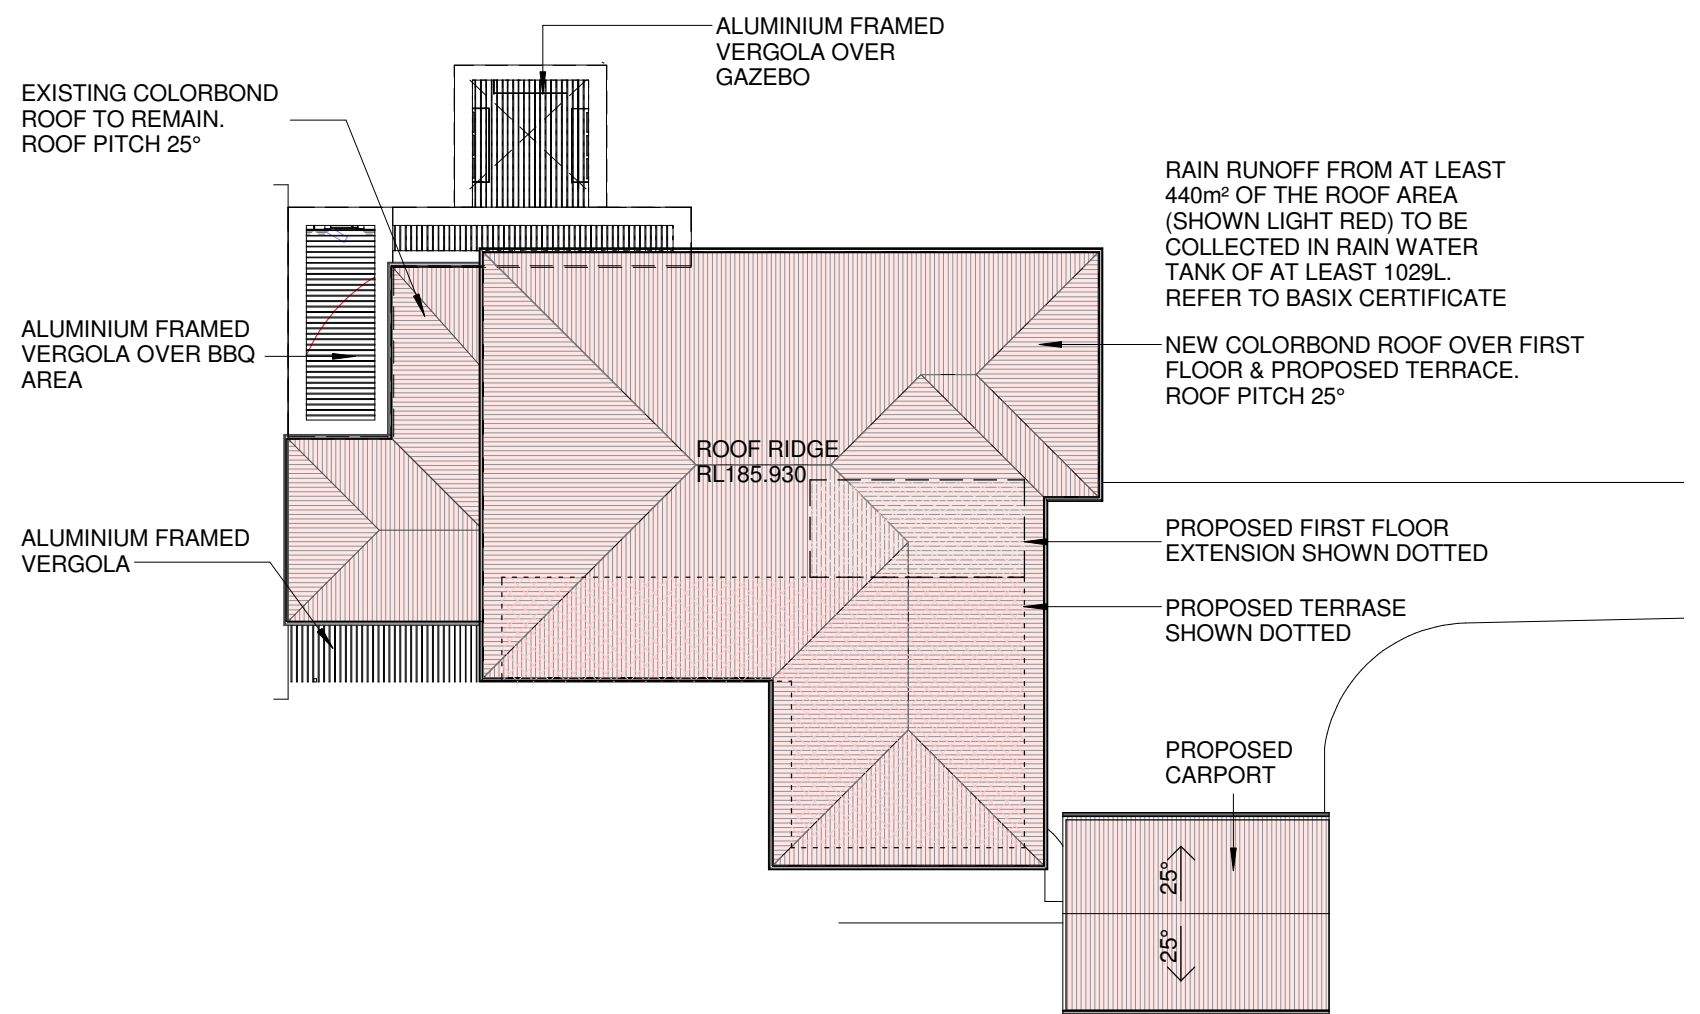

1 SITE PLAN (PARTIAL SURVEY)
1 : 1000

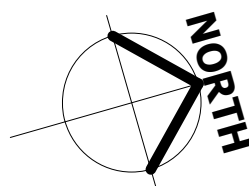

No.	Description	Date
A	Development Application_For Consultants	15.04.2024
B	Development Application	8/11/2024

NOTES.
This drawing is protected under copyright. It must not be copied, modified or used in any form without consent from the author. All dimensions are to be verified prior to commencement of work. Boundary dimensions and all levels are subject to survey. Use figure dimensions only, do not scale. All discrepancies are to be brought to the attention of the author. All building work shall be in accordance with the BCA & all relevant codes. Allow tolerance for window and sliding door openings.

Site Plan (Partial Survey) and Roof Plan

Additions and alterations to existing dwelling

Lot 415 No 6 Killawarra Road Duffys Forest Development Application

Job No.	2416	Sheet No.	02
Scale	As indicated @ A3	Issue.	B
A. 1/64 Riverside Road, Chipping Norton NSW 2170 P. 02 9755 1318 F. 02 9755 1316 E. admin@pagano.com.au Nominated Architects: Alfredo Pagano 6774			

pagano architects