

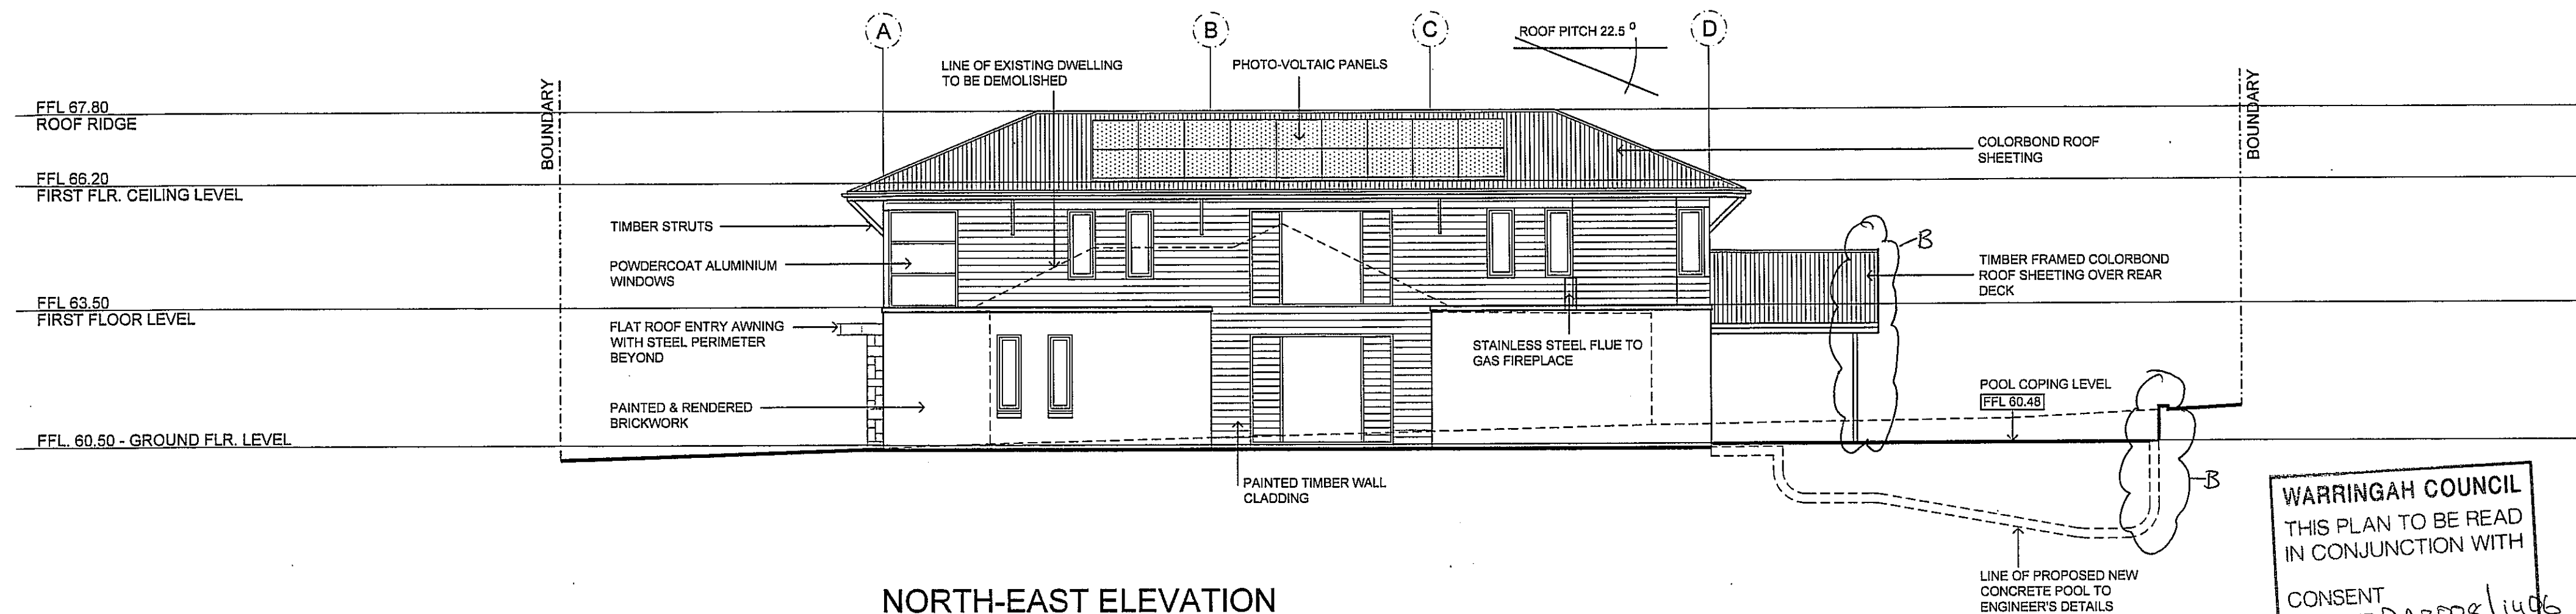


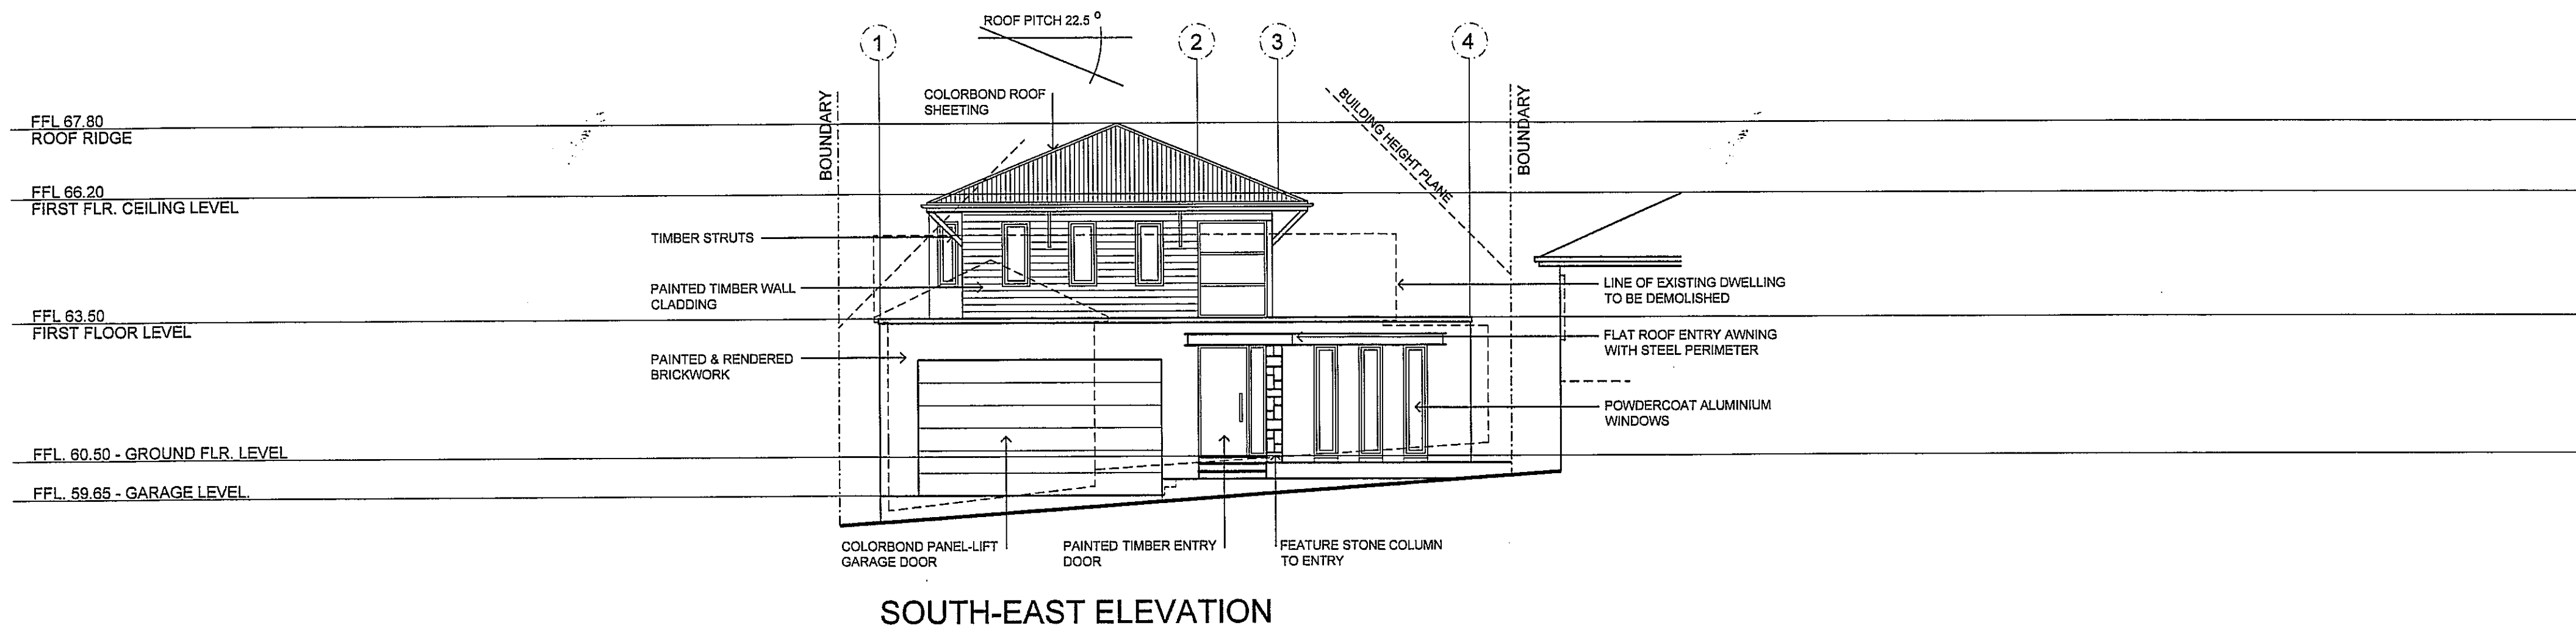


WARRINGAH COUNCIL
THIS PLAN TO BE READ
IN CONJUNCTION WITH
CONSENT
NUMBER DA2008/1406

					NORTH	OTTAWA RESIDENCE 6 YAMBA ST. NORTH BALGOWLAH	Drawing Title ELEVATIONS					
							Architect BRIEN KWONG -- 42 JOHN ST. CONCORD NSW 2137 mob. no. 0417 655 235 -- Arch. Reg. No. 7125		Scales 1:100	Job No. 0801	Drawing No. A-05	Revision B
B	POOL & DECK AMENDED	3.11.08										
A	DA ISSUE	aug. 08										
REVISION	AMENDMENT OR REASON FOR ISSUE	ISSUE DATE	DRAWN	CHECKED								

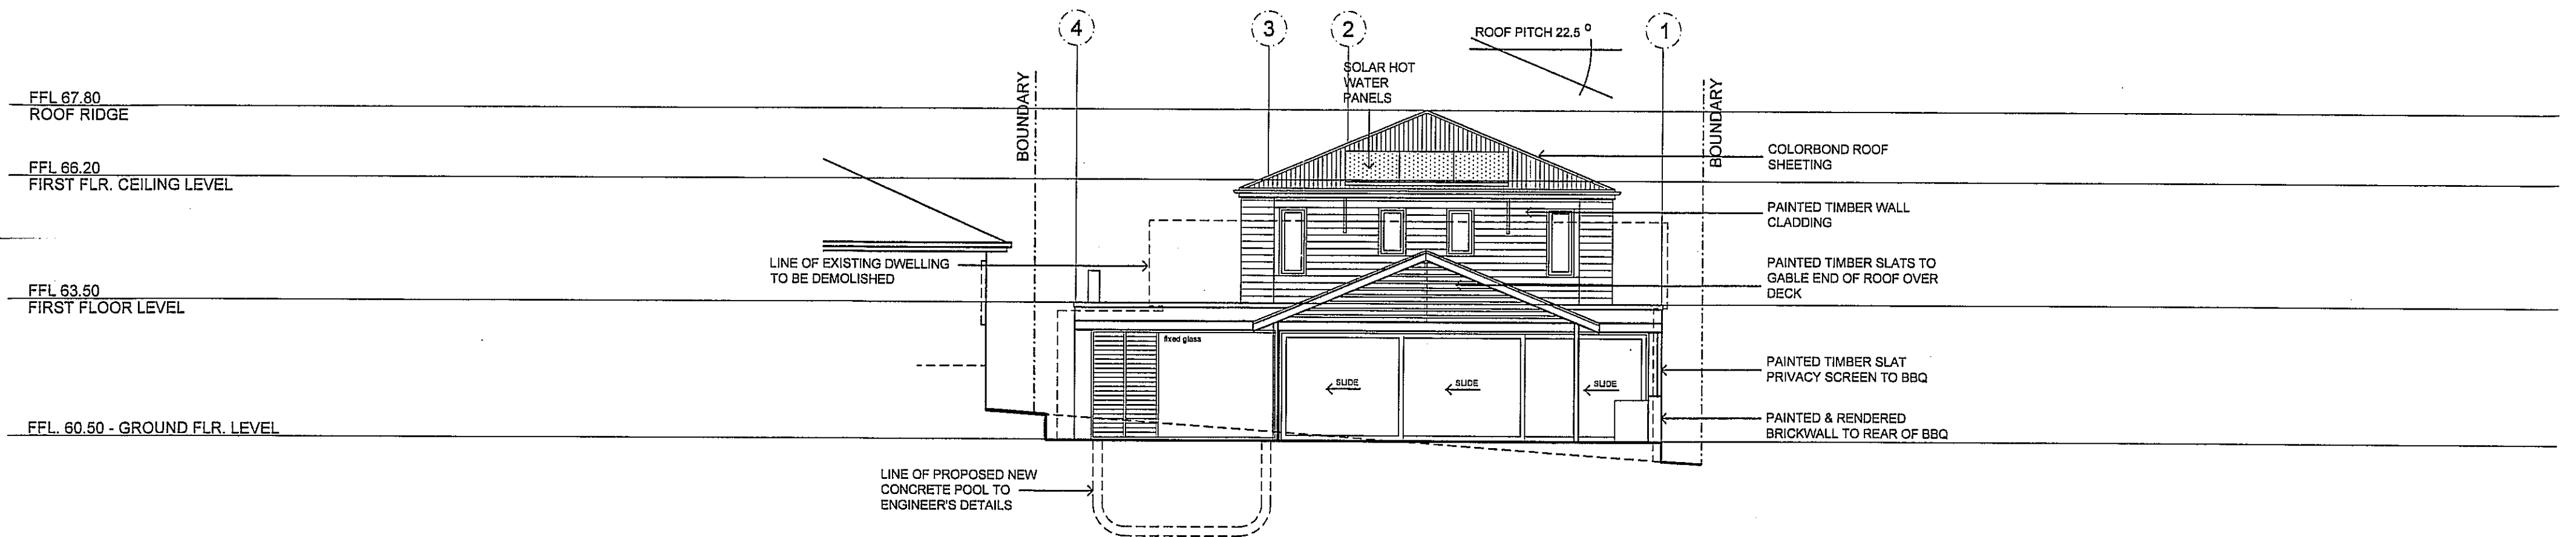

NORTH-WEST ELEVATION

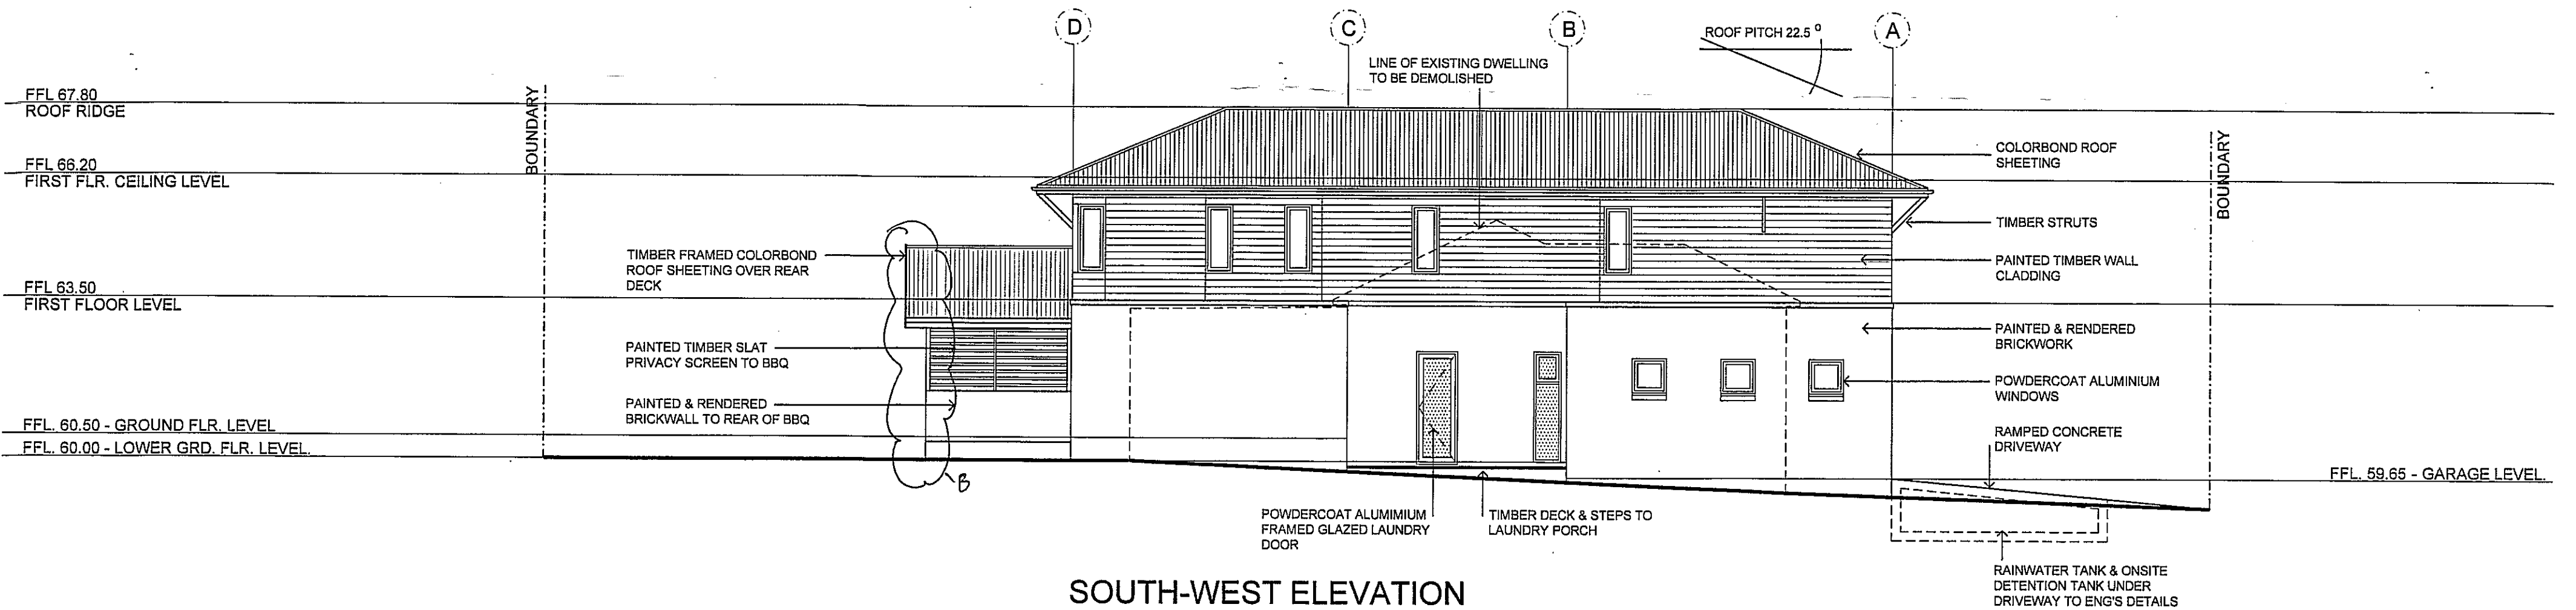

SOUTH-WEST ELEVATION

						OTTAWA RESIDENCE 6 YAMBA ST. NORTH BALGOWLAH	Drawing Title ELEVATIONS Project	WARRINGAH COUNCIL THIS PLAN TO BE READ IN CONJUNCTION WITH CONSENT NUMBER <u>DA2008/1405</u>			
B	POOL & DECK AMENDED	3.11.08				Architect BRIEN KWONG -- 42 JOHN ST. CONCORD NSW 2137 mob. no. 0417 655 235 -- Arch. Reg. No. 7125		Scales 1:100	Job No. 0801	Drawing No. A-06	Revision B
A	DA ISSUE	aug. 08									
REVISION	AMENDMENT OR REASON FOR ISSUE	ISSUE DATE	DRAWN	CHECKED	NORTH						

