



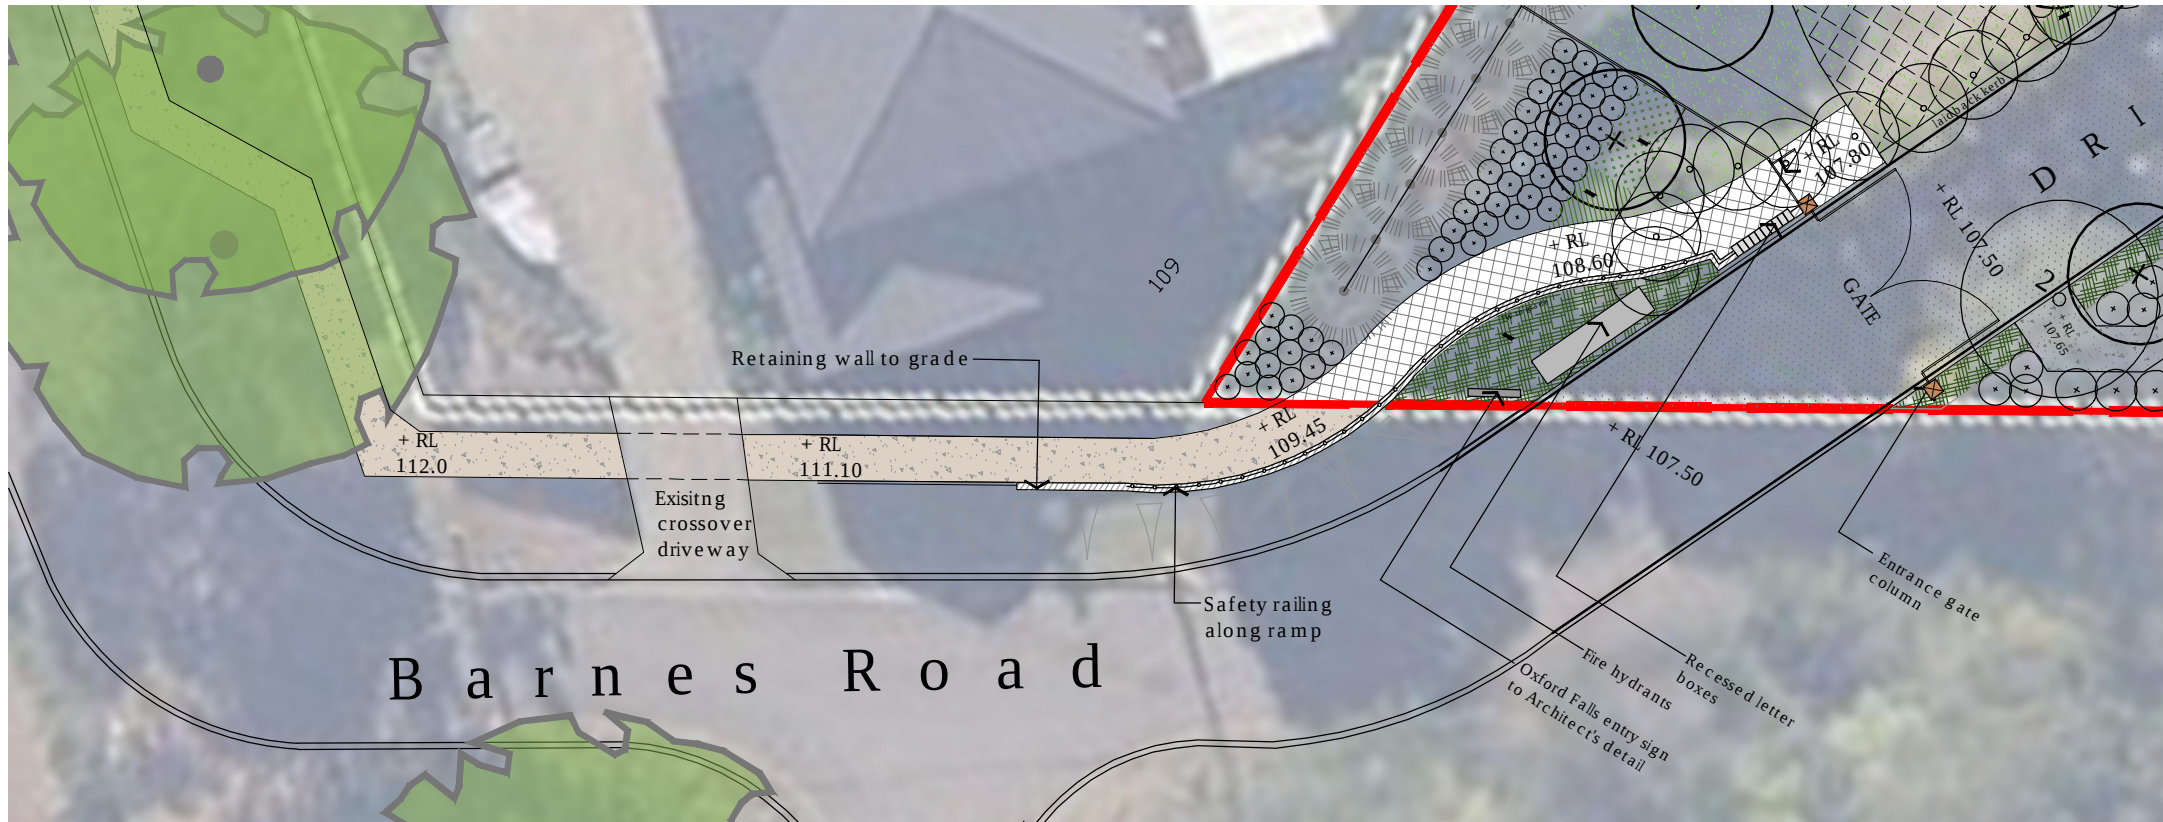

Site Plan - 01 1:250 @ A1

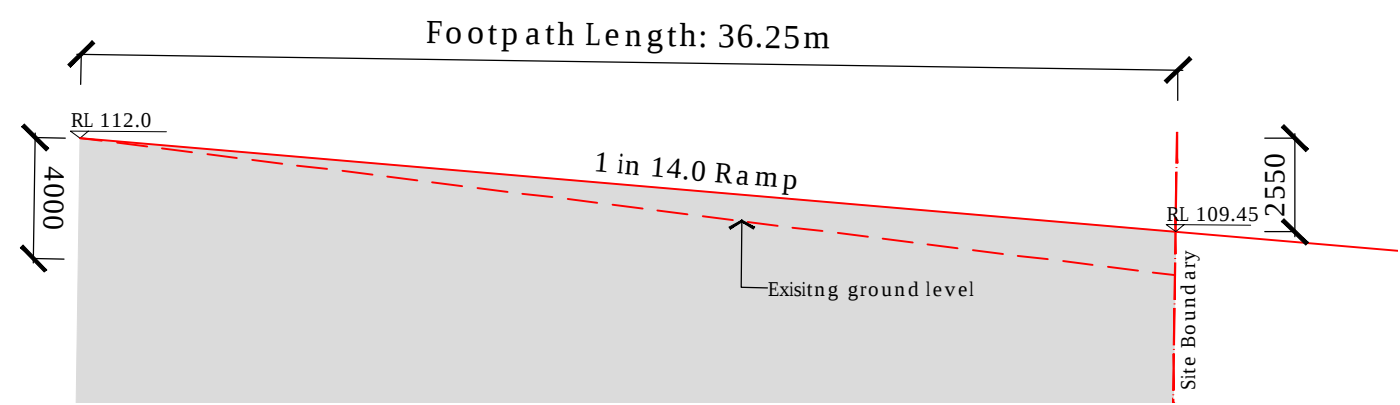


Section - 01 1:250 @ A1


Legend

- Site Boundary
- Existing trees
- Existing concrete footpath
- Proposed concrete footpath


* TOTAL DISTANCE TO BUS STOP: 498m

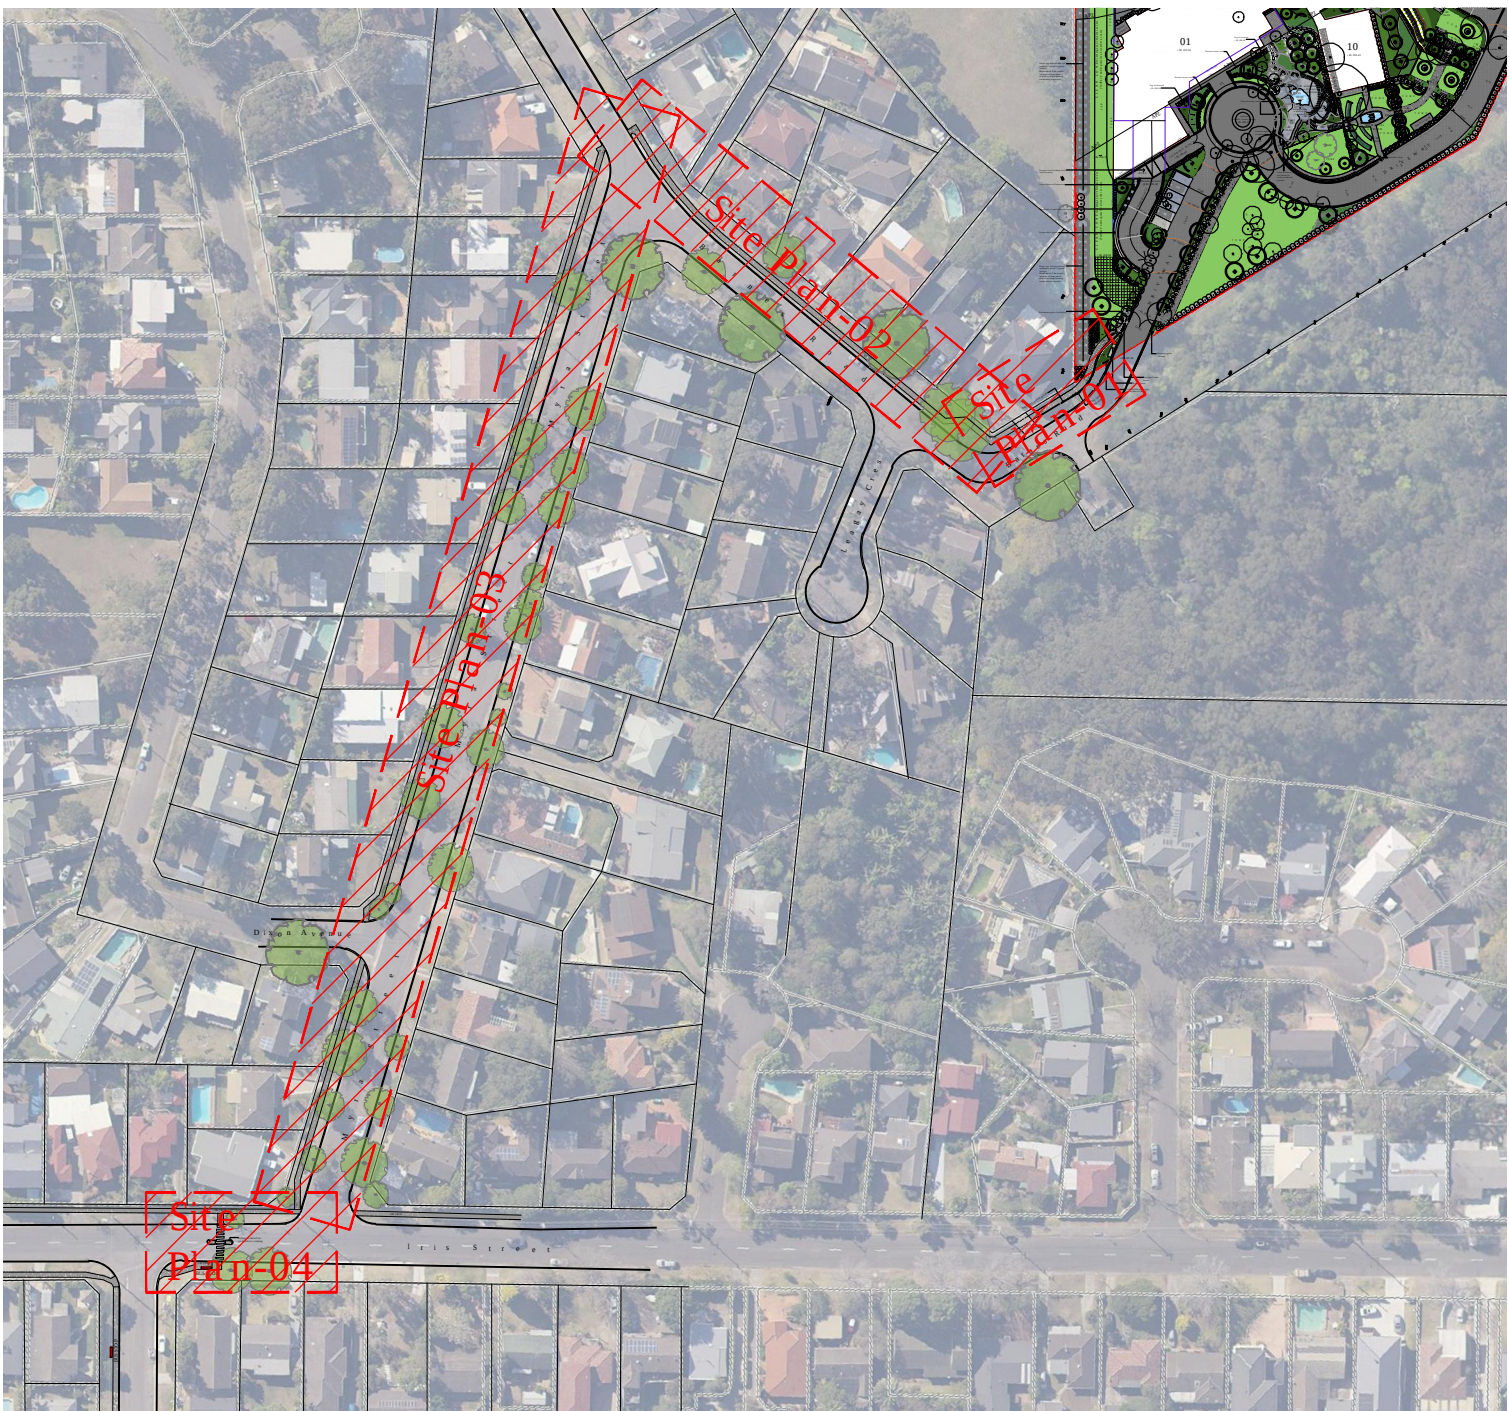

Key Plan 1:2000 @ A1

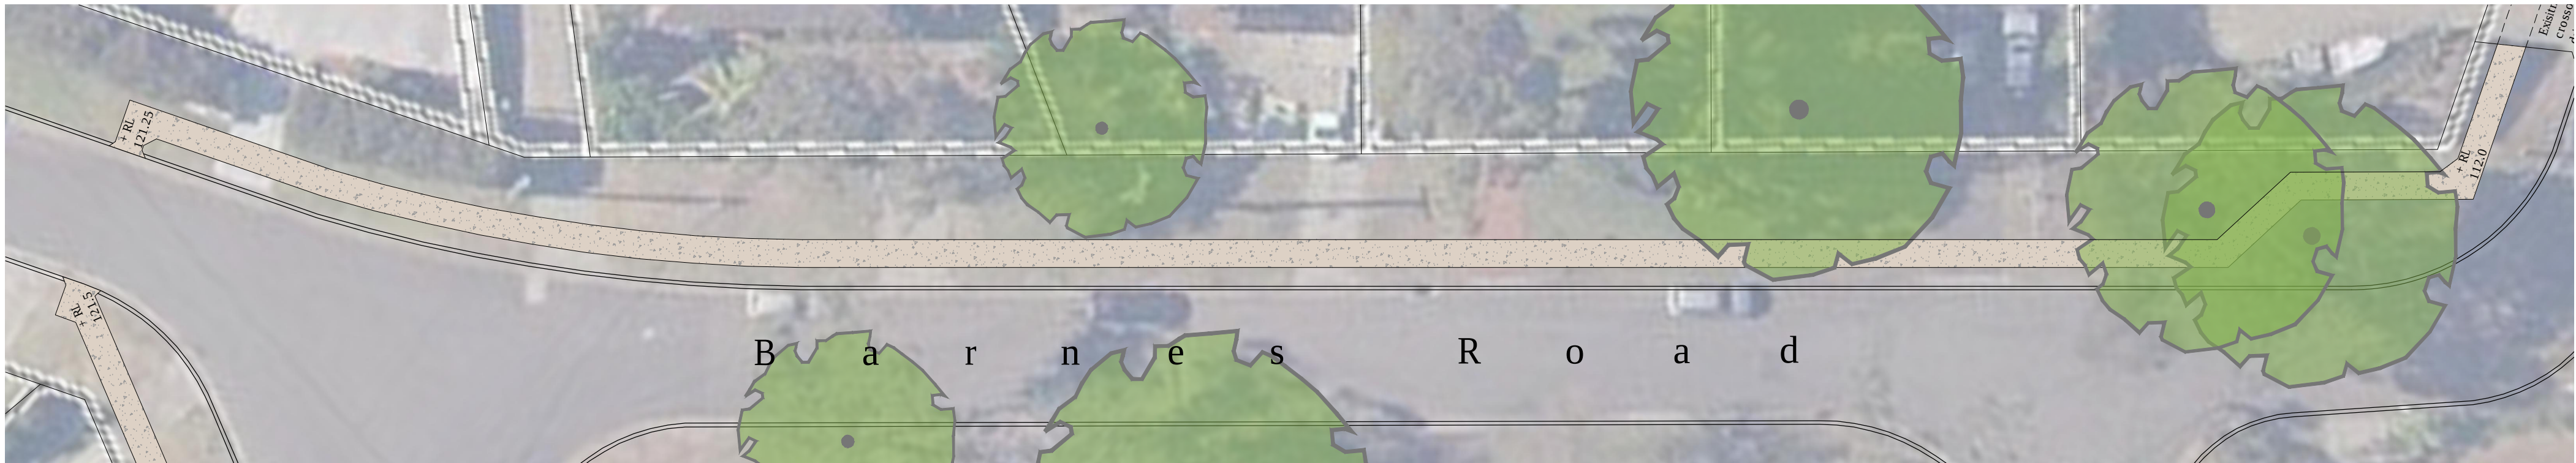

Site Plan - 02 1:250 @ A1

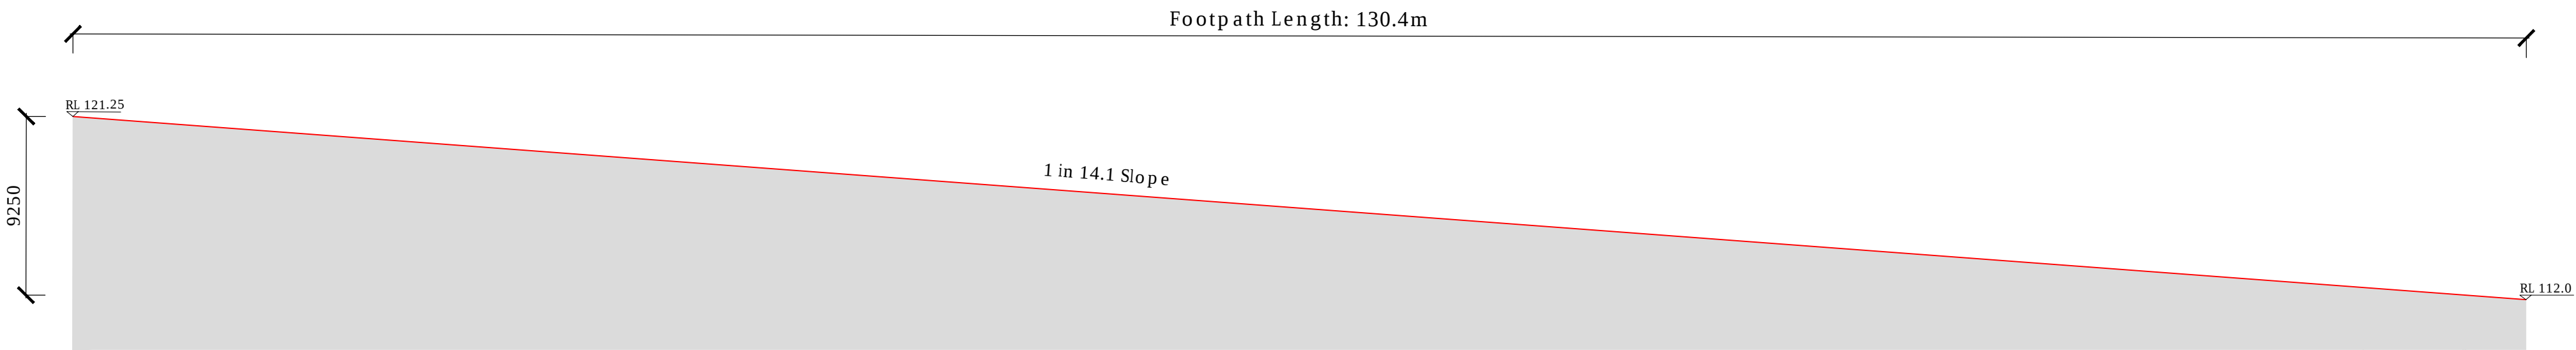

Section - 02 1:250 @ A1

Draft

These designs, plans and specifications the copyright therein are the property of John Chetham & associates and must not be used, reproduced to copied wholly or in part without the written permission of John Chetham & associates.



Architects:

marchesepartners

level 1, 53 walker st
north sydney
nsw 2060

Landscape Architects:

Urban Designers
Landscape Architects
John Chetham & associates

p.o. box 287 gladesville nsw 2111
tel: 0419 629 987 fax: (02) 9460 1106
email: john@jca.net.au

Rev.	Revision Description	Date	North Point:
A	Draft	26-08-2019	

DO NOT SCALE THIS DRAWING. ALL DIMENSIONS ARE TO BE VERIFIED ON SITE AND ANY DISCREPANCIES REPORTED PRIOR TO COMMENCEMENT ANY WORK OR SHOP DRAWING BEING UNDERTAKEN.

Client:

Dukor 24 Pty Ltd

Project:

Oxford Falls Self Contained
Dwellings

Title: Sections 01 - Footpath to Bus Stop

Proj. No: OF/DA03/LP/01

Dwg No: DA03-07

Scale: As shown


Drawn: YW

Checked: JC


Date: 27-08-2019




Site Plan - 03A 1:250 @ A1

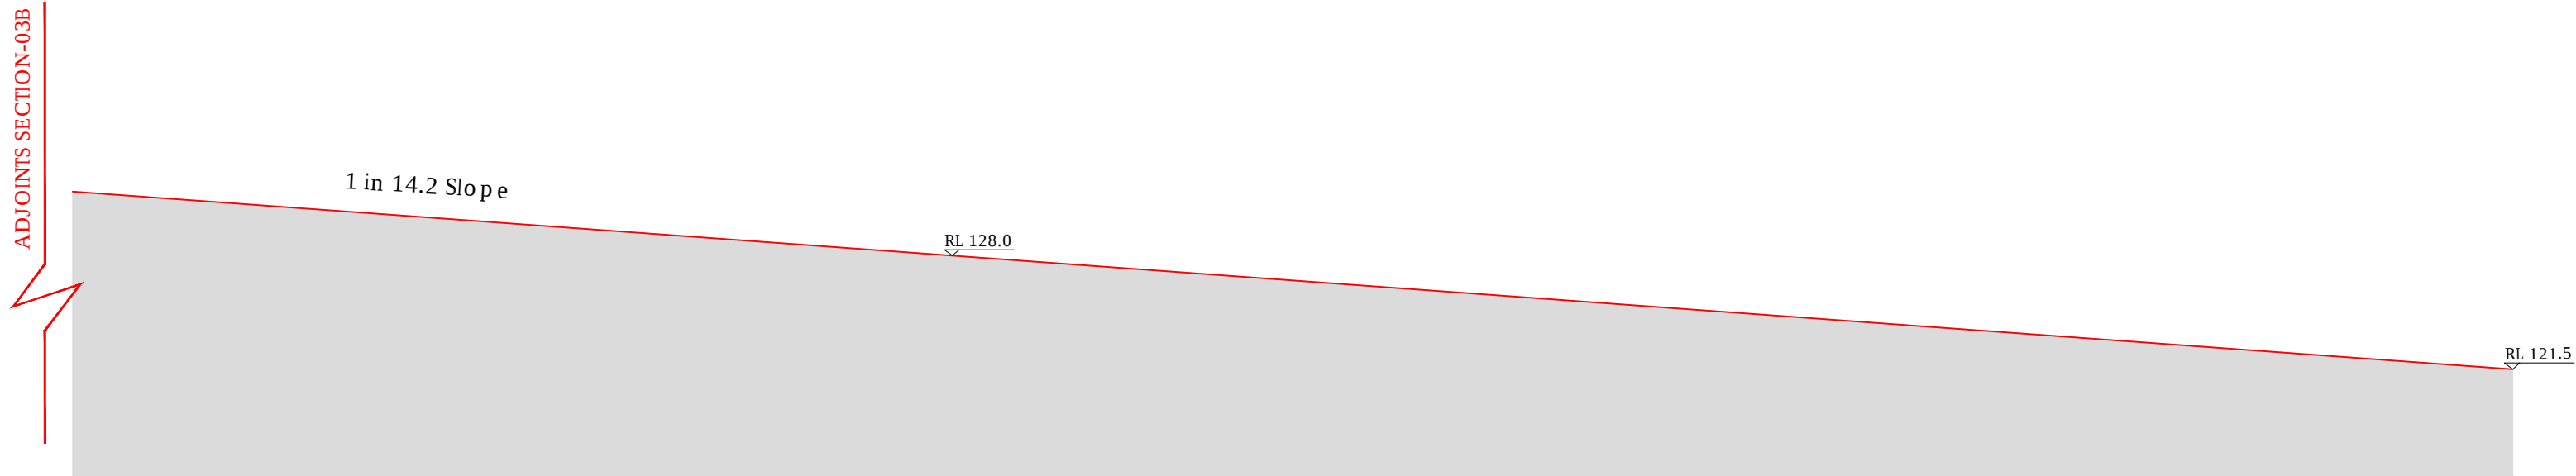

Section - 03A 1:250 @ A1

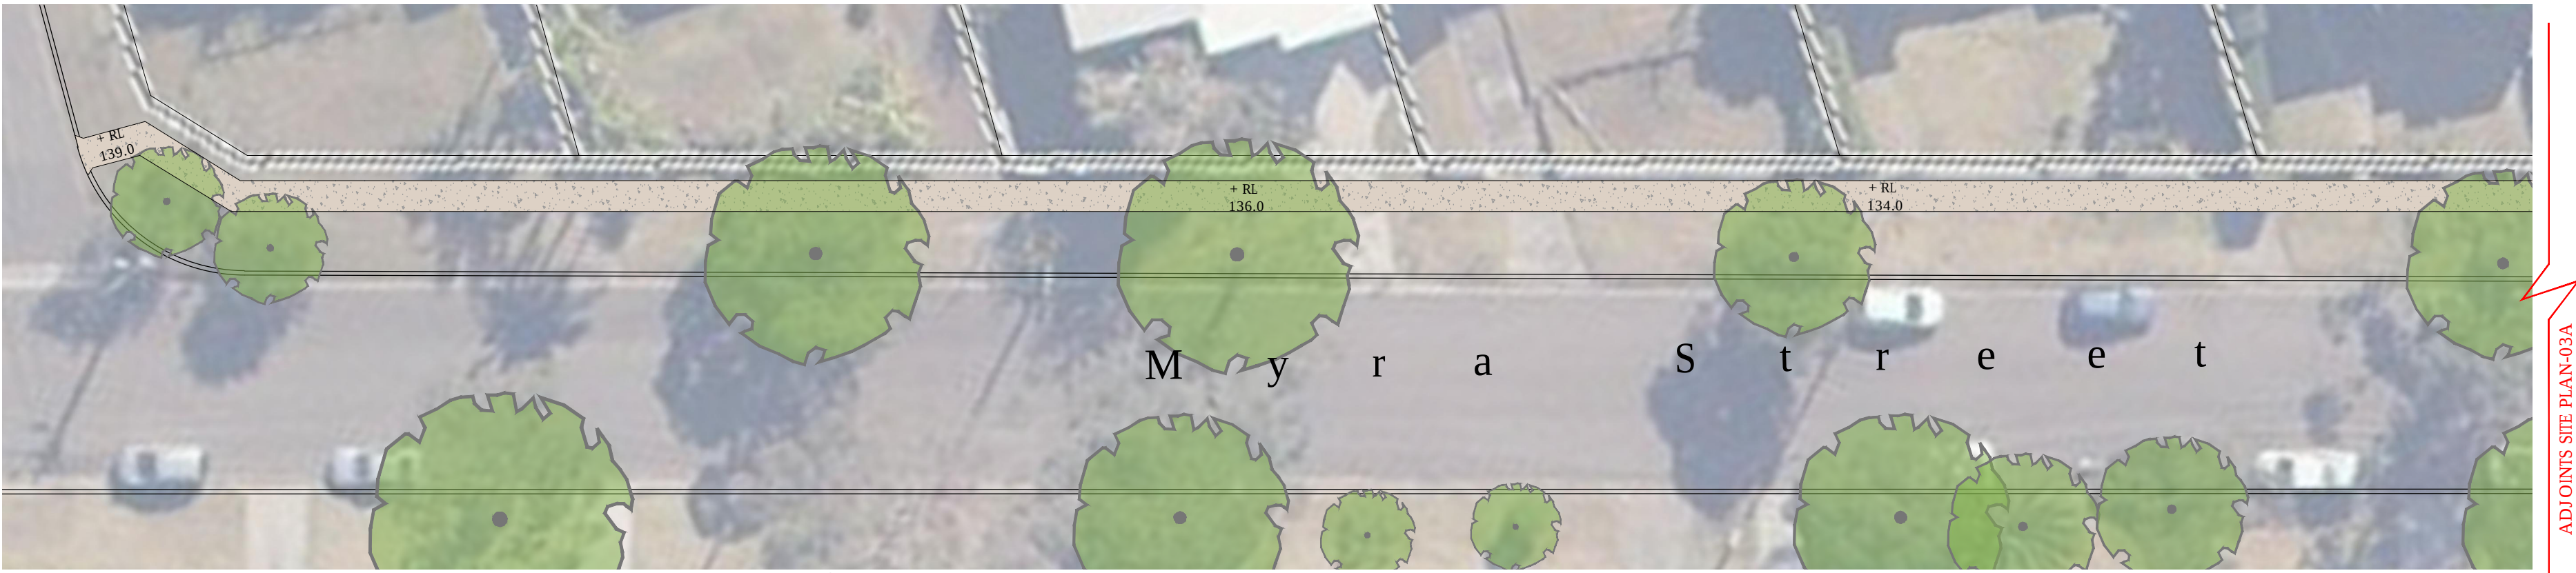

Site Plan - 03B 1:250 @ A1

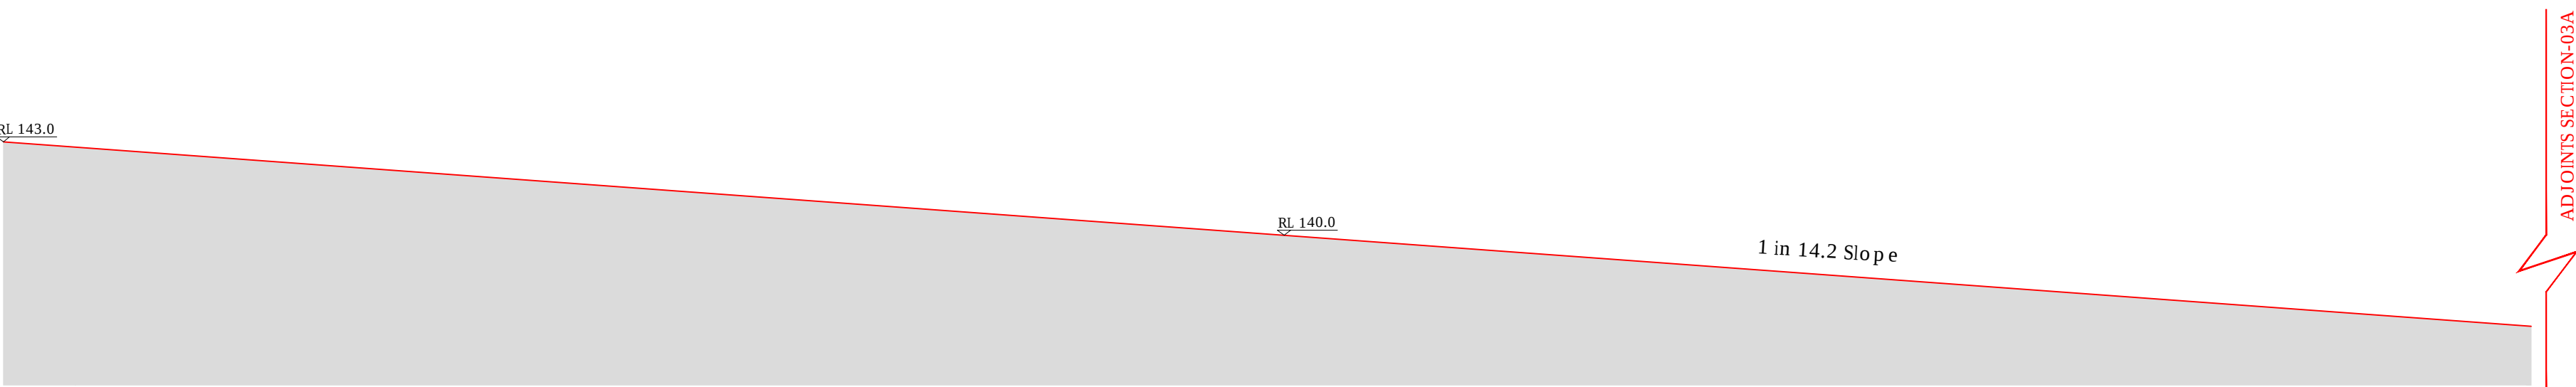


Section - 03B 1:250 @ A1


Legend

- Site Boundary
- Existing trees
- Existing concrete footpath
- Proposed concrete footpath


* TOTAL DISTANCE TO BUS STOP: 498m

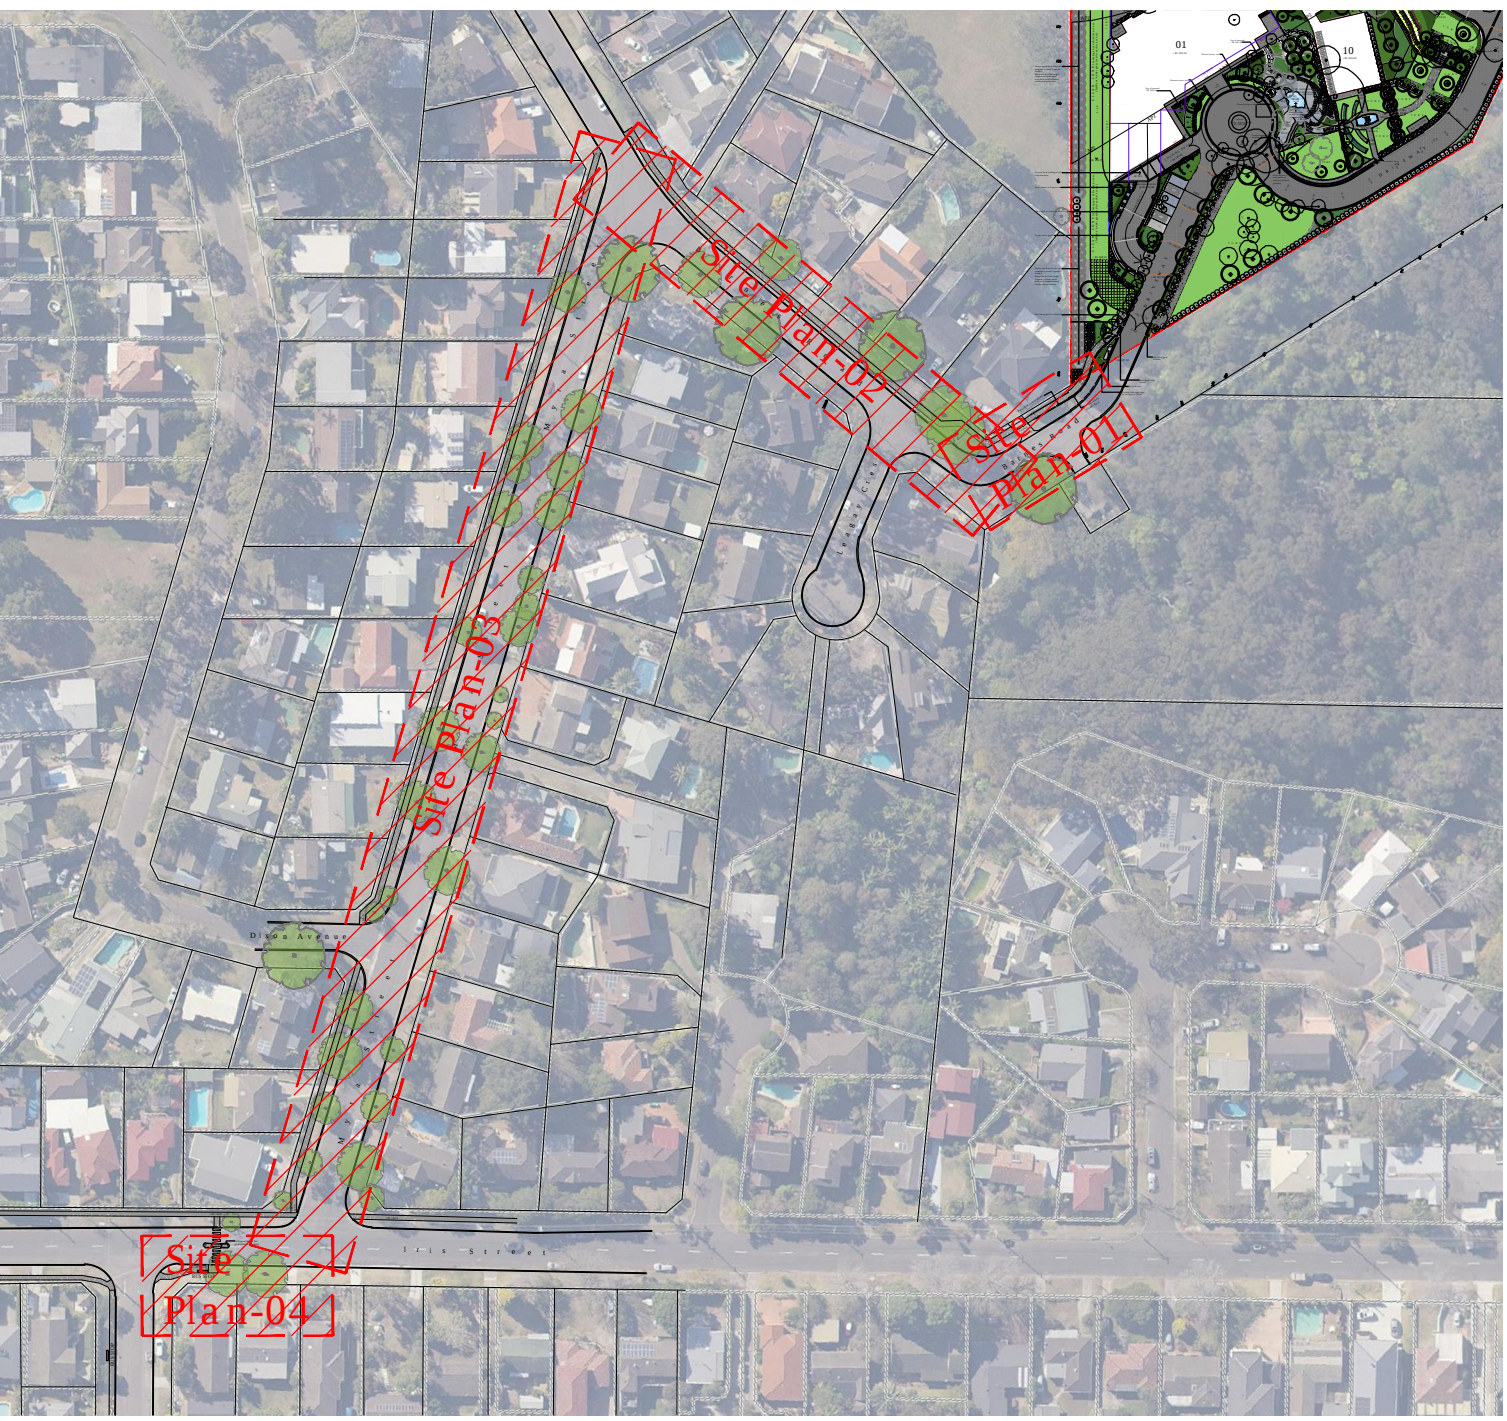

Key Plan 1:2000 @ A1

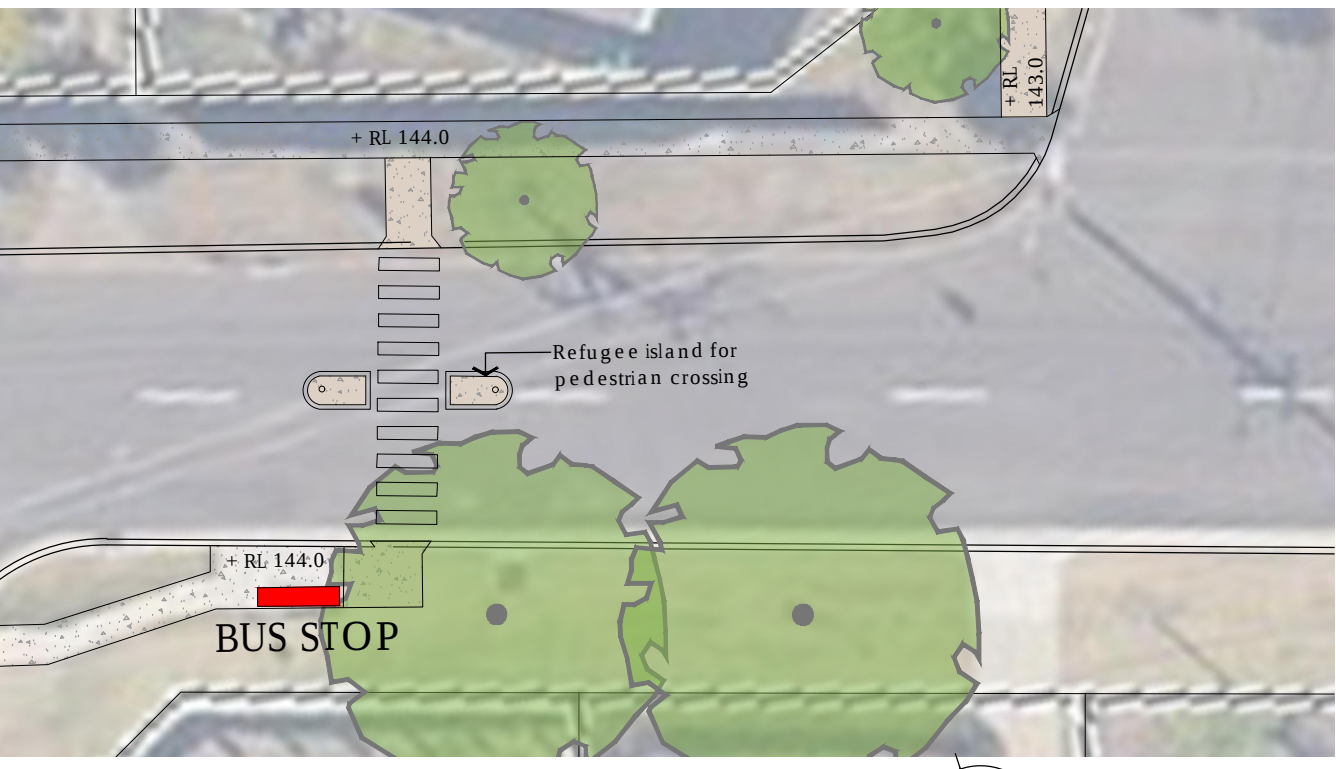

Site Plan - 04 1:250 @ A1

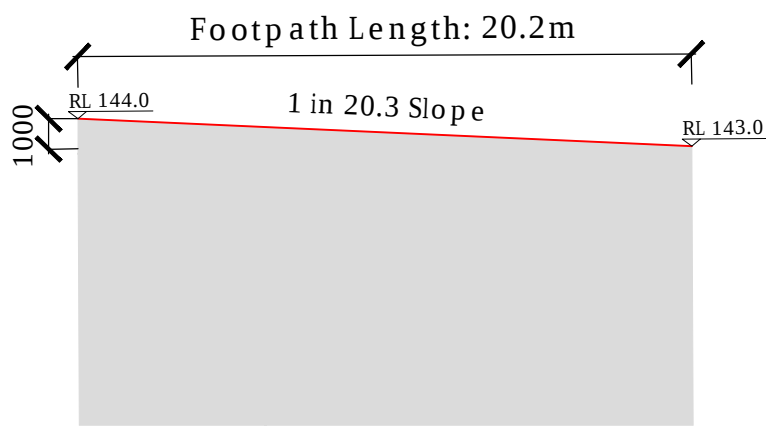

Section - 04 1:250 @ A1

Draft

These designs, plans and specifications the copyright therein are the property of John Chetham & associates and must not be used, reproduced to copied wholly or in part without the written permission of John Chetham & associates.	METRES 02.51025 1: 250 at A1 1: 500 at A3	Architects: marchesepartners level 1, 53 walker st north sydney nsw 2060	Landscape Architects: jca Urban Designers Landscape Architects John Chetham & Associates p.o. box 287 gladesville nsw 2111 tel: 0419 629 987 fax: (02) 9460 1106 email: john@jca.net.au	Rev. Revision Description	Date	North Point:	DO NOT SCALE THIS DRAWING. ALL DIMENSIONS ARE TO BE VERIFIED ON SITE AND ANY DISCREPANCIES REPORTED PRIOR TO COMMENCEMENT ANY WORK OR SHOP DRAWING BEING UNDERTAKEN.	Client: Dukor 24 Pty Ltd	Title: Sections 02 - Footpath to Bus Stop		
									Proj. No: OF/DA03/LP/01		
									Dwg No: DA03-08		
									Scale: As shown		
									Drawn: YW		Checked: JC
A Draft								26-08-2019			