



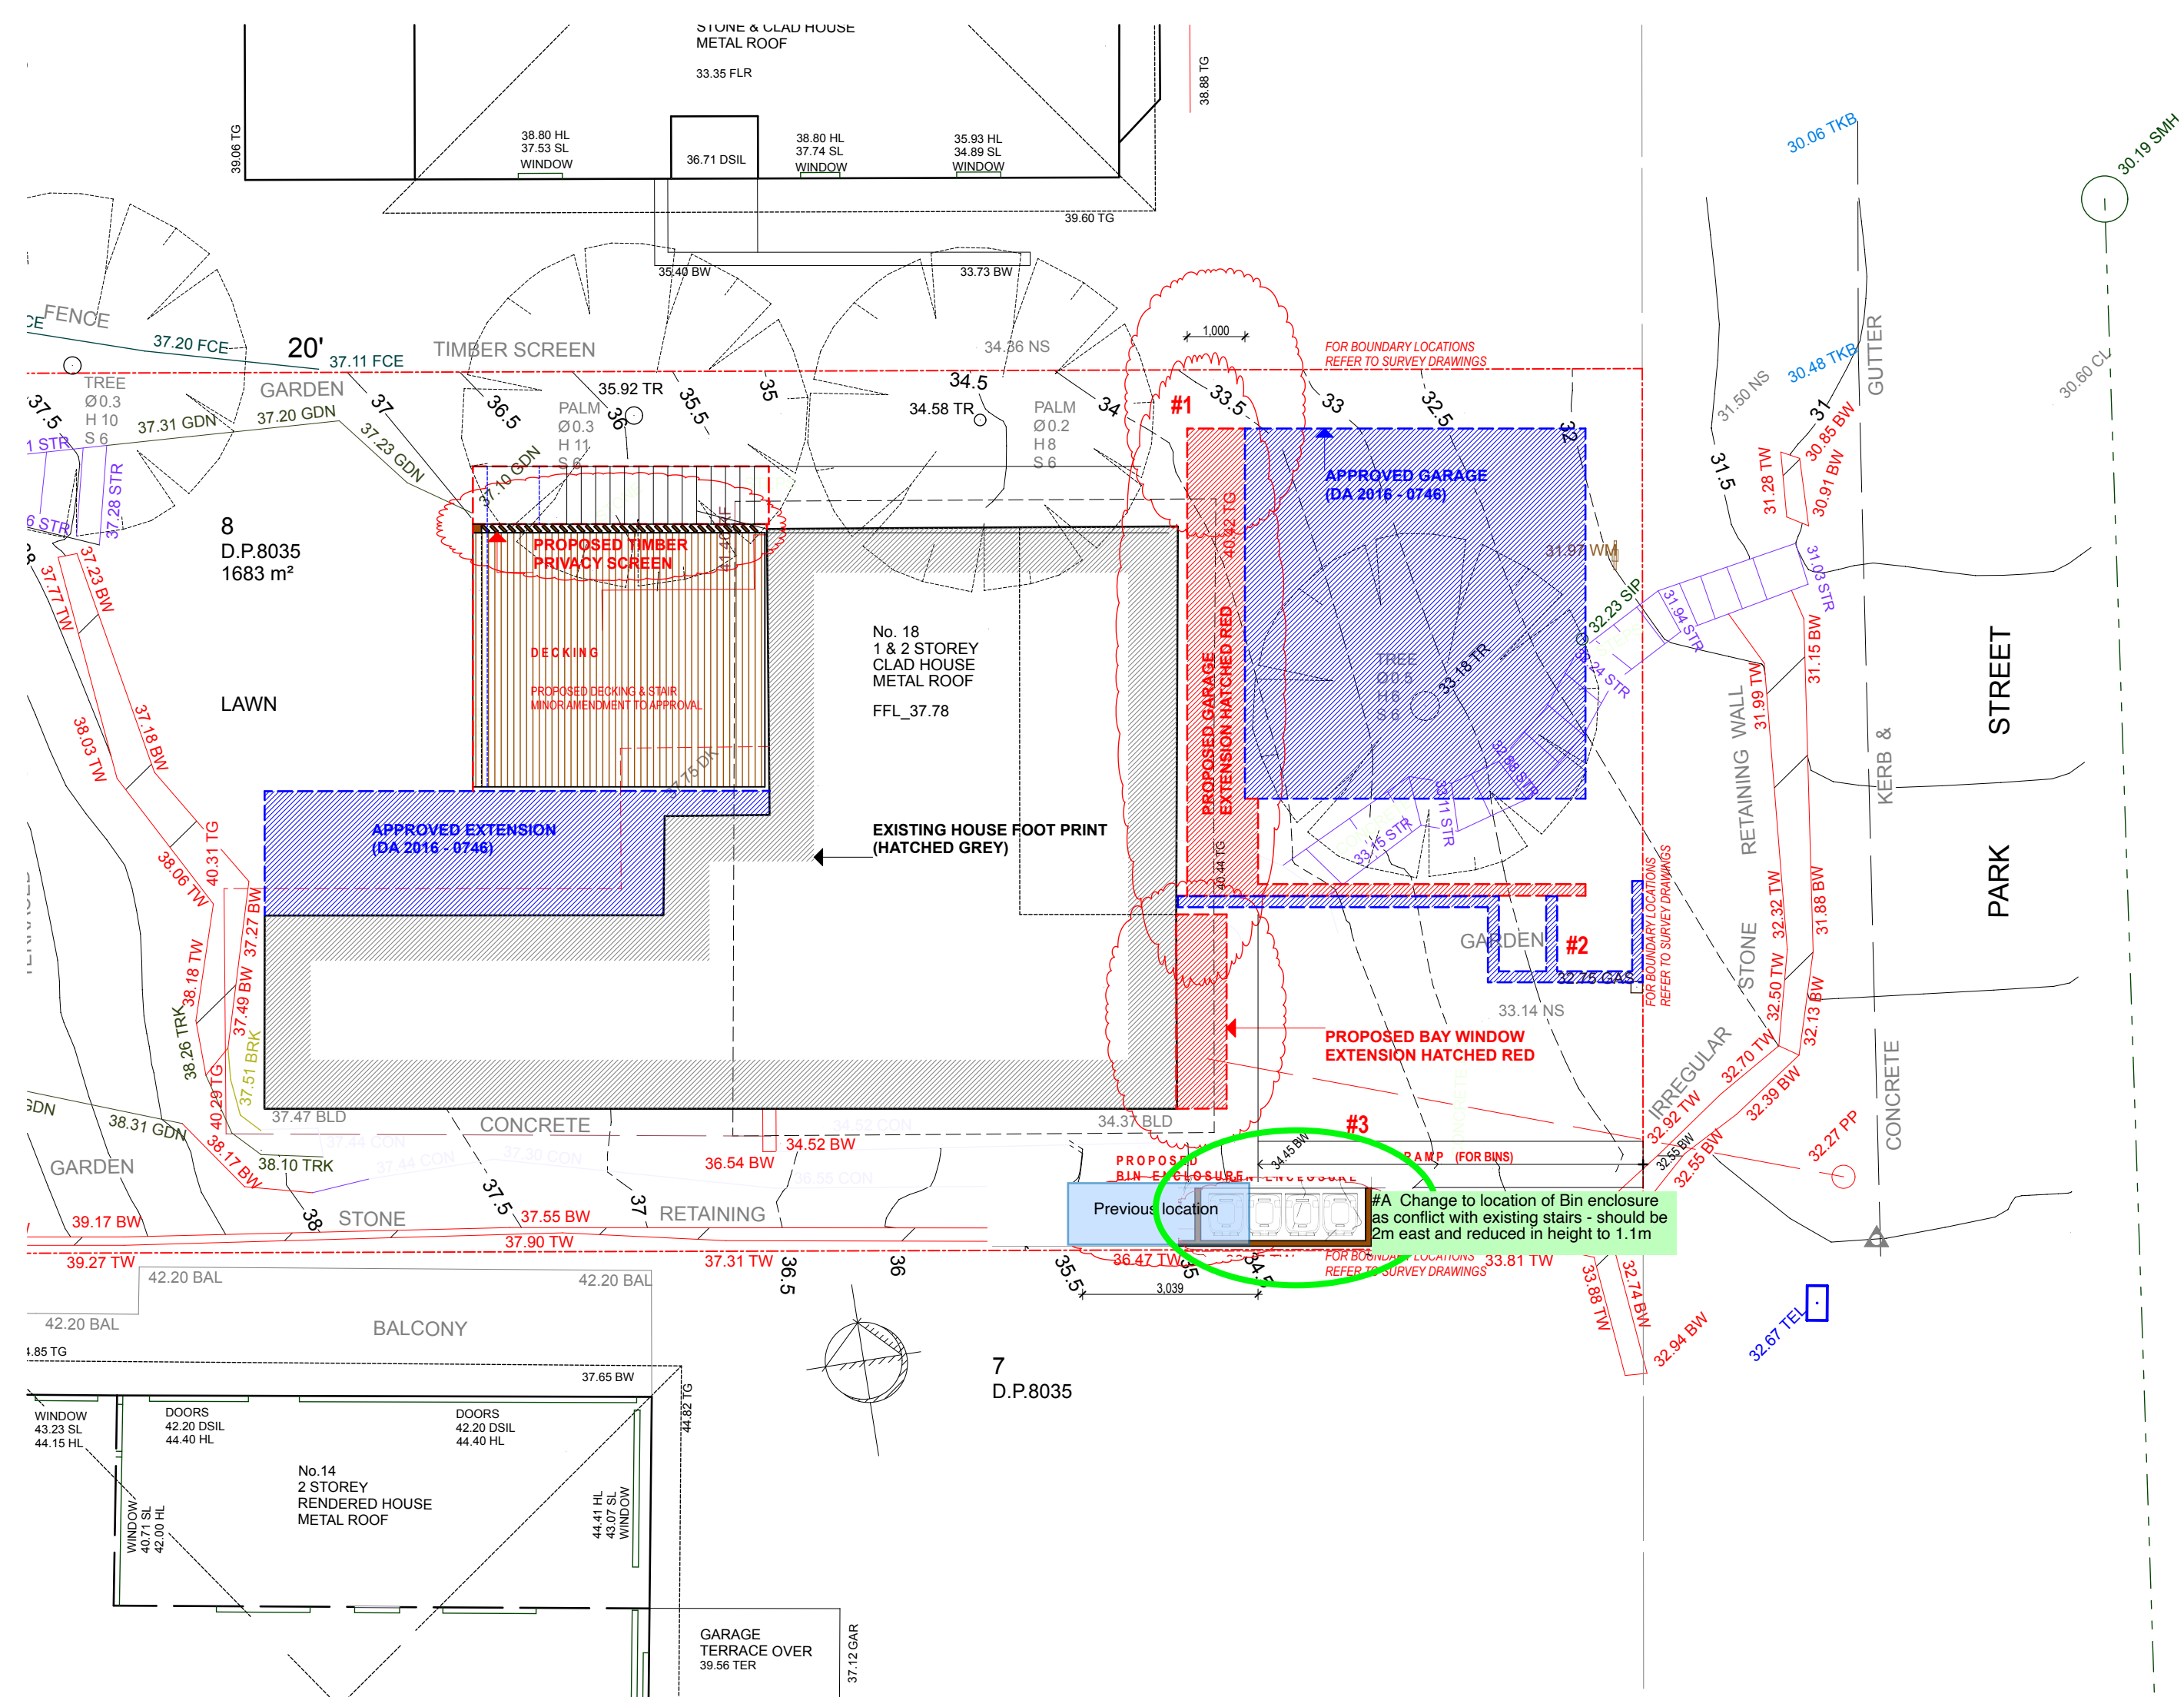

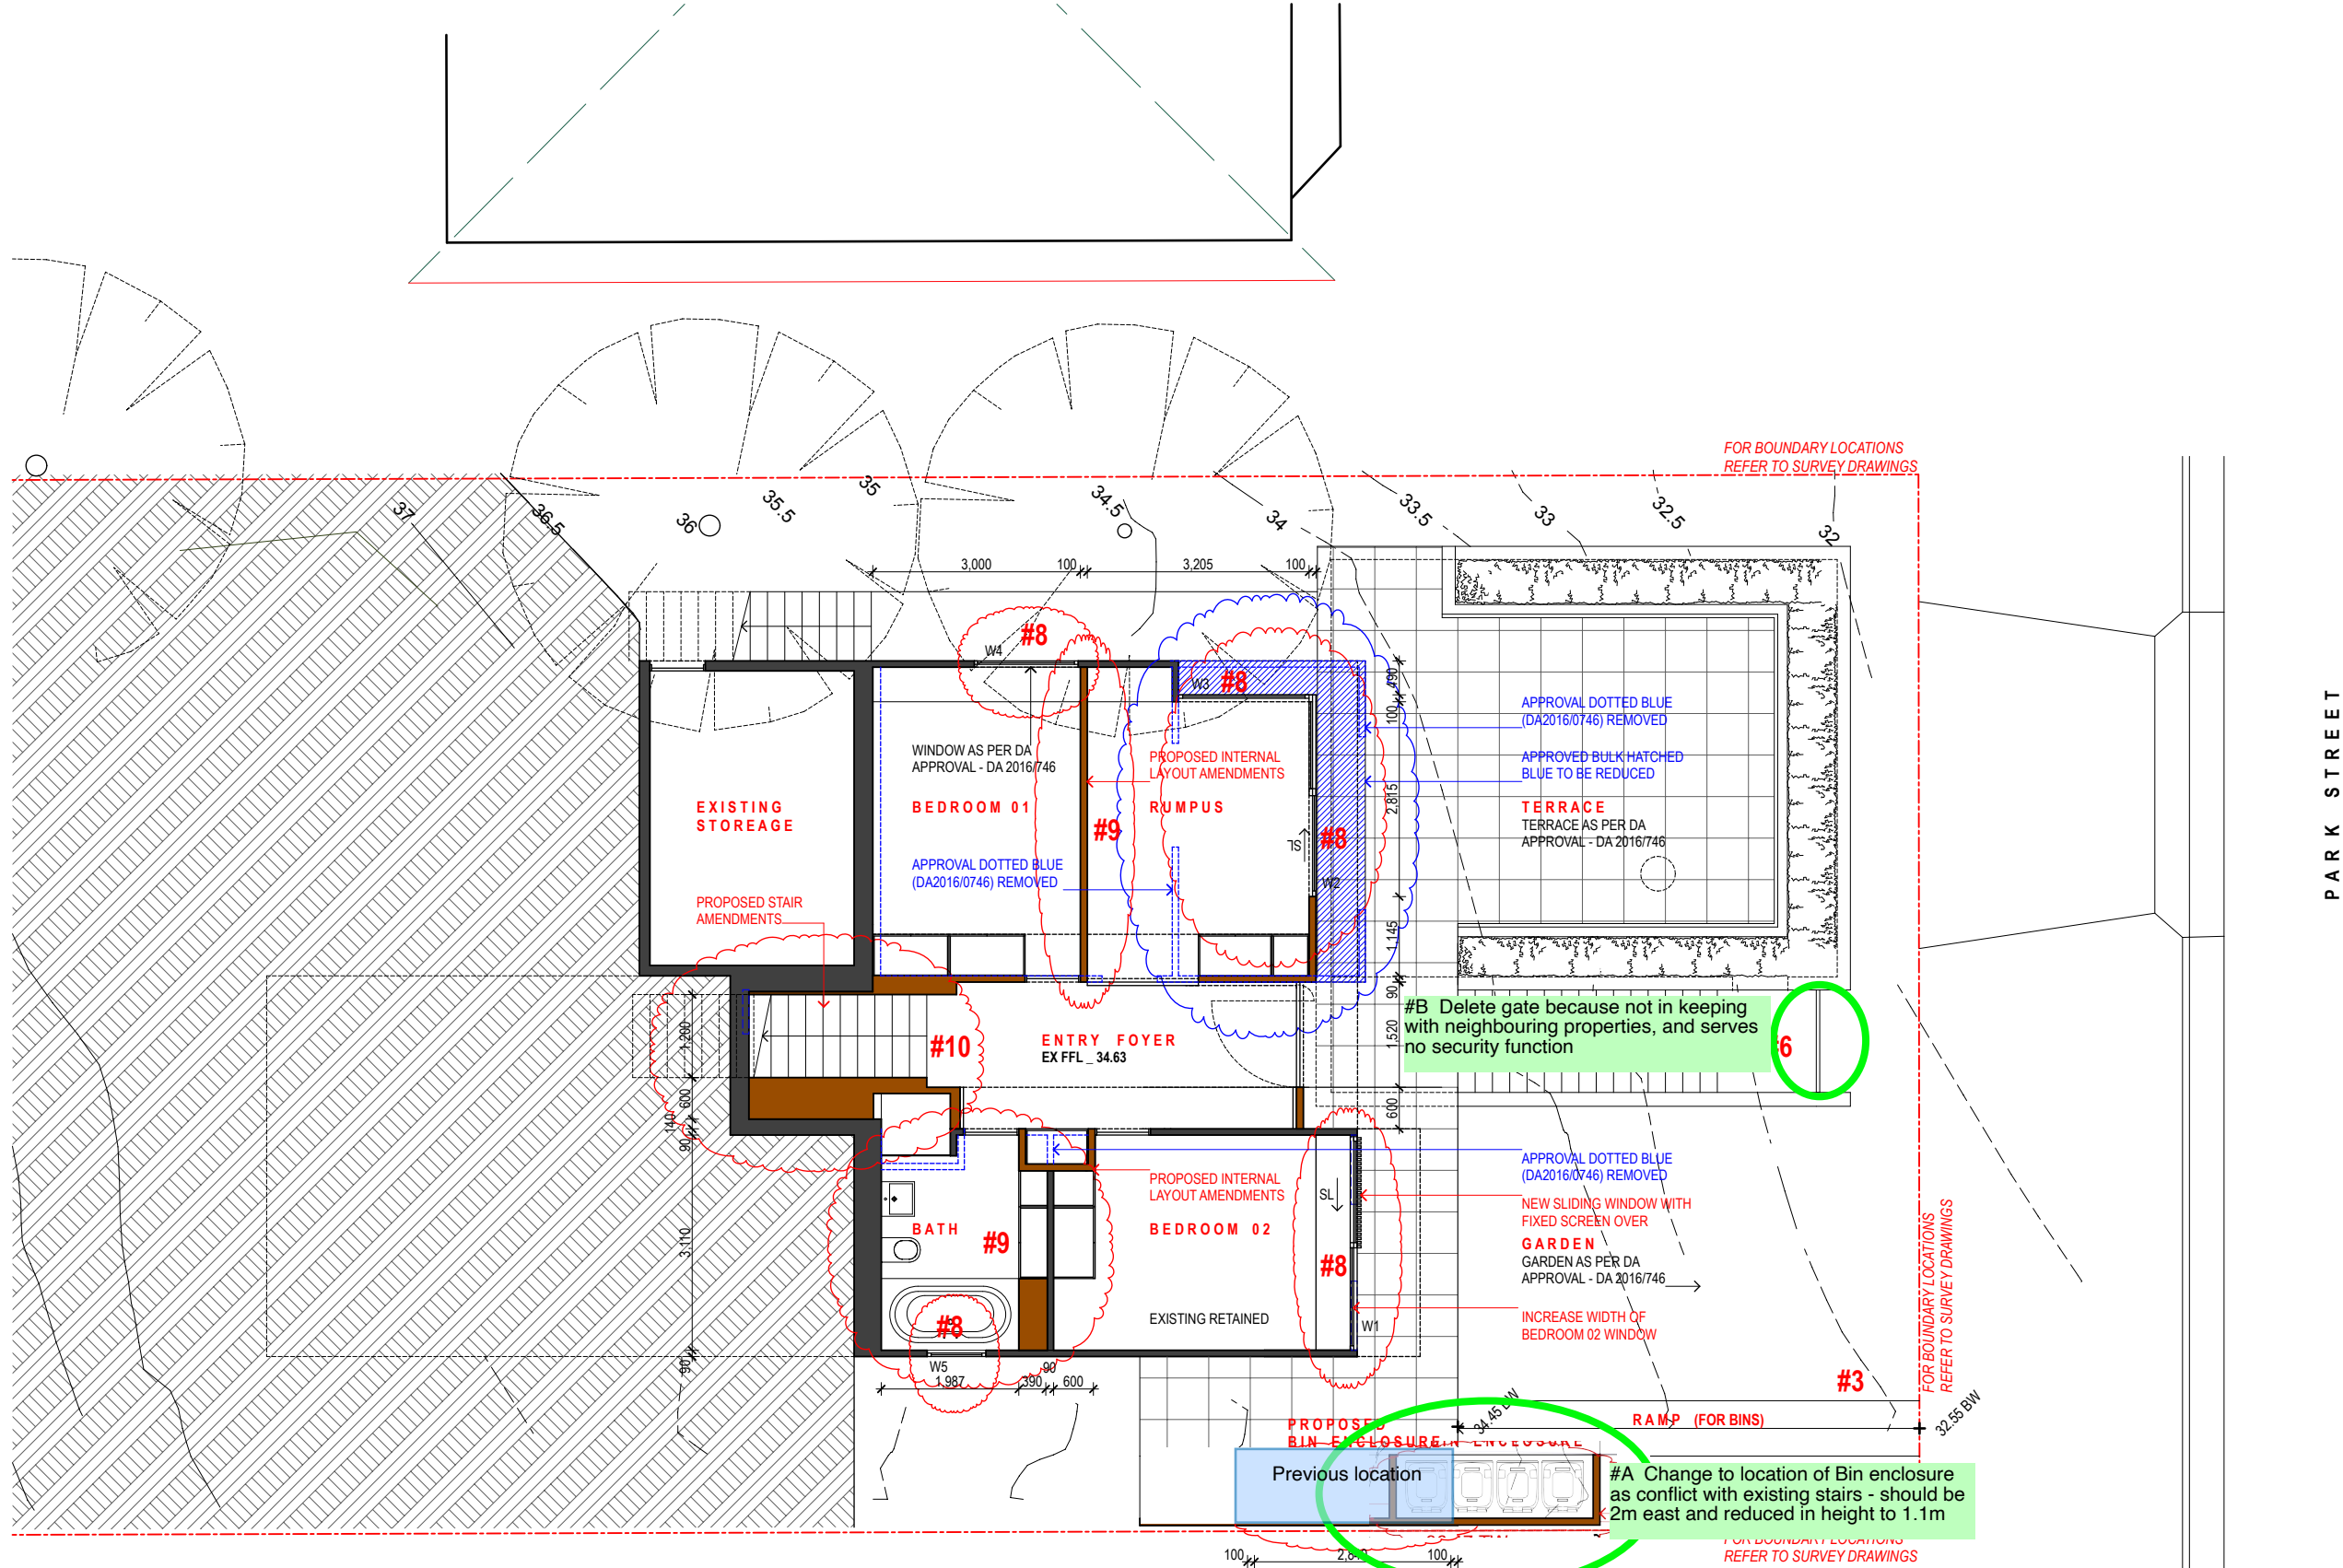

PROPOSED LOWER GROUND FLOOR LEVEL
SCALE_ 1:100 @A3

Changes to drawings for relocating bin
store and deleting front gate (in green)
1 February 2022

PARK STREET

DRAFT

REVISIONS
26.03.2019_S4.55 SUBMISSION_A

CASE ORNSBY DESIGN PTY LTD.
M. +61 4 99 057 626
E. case@caseornsbys.com
W. caseornsbys.com


SCALE: 1:100
DATE: 12.03.2019
PROJECT No: 101


PROPOSED LOWER
GROUND FLOOR PLAN

S4.55_04

B

This drawing is prepared for council
approval only.
Case Ormsby Design Pty Ltd. is not
responsible for the accuracy of information
provided by consultants.
Copyright 2019
This drawing is copyright and must not be
retained, copied or used without the written
consent of Case Ormsby Design Pty Ltd.

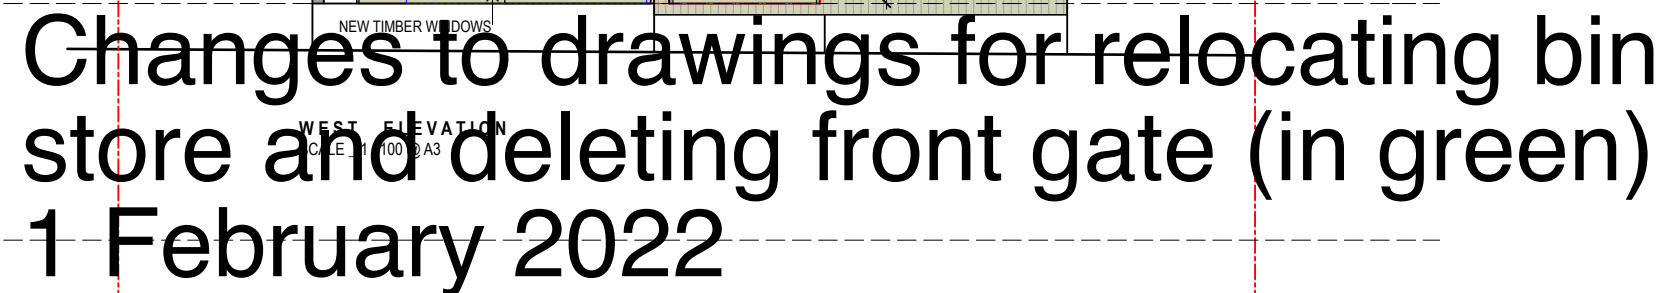

 

CASE ORNSBY DESIGN PTY LTD.

M. +61 4 99 057 626
E. case@caseornsby.com
W. caseornsby.com

Changes to drawings for relocating bin store and deleting front gate (in green) 1 February 2022

SCALE: 1 : 100
DATE: 12.03.2019
PROJECT No: 101

PROPOSED SOUTH
ELEVATION

64.55_09 **B**

This drawing is prepared for council approval only.
Case Ornsby Design Pty Ltd. is not responsible for the accuracy of information provided by consultants.
Copyright 2019
This drawing is copyright and must not be retained, copied or used without the written consent of Case Ornsby Design Pty Ltd.