



not scale drawings. Nominated Architects: Adam Haddow-7188 | John Pradel-7004

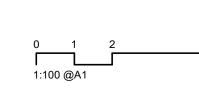

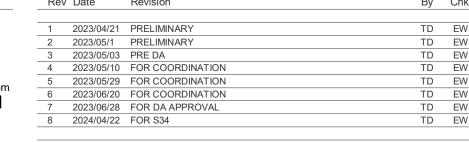





Drawing Name	
FLOOR PLAN - BASEMENT 2	


Date	Scale	Sneet Size
2024/04/22	2 1:100	@ A1
Drawn	Chk.	Job No.
TD	EW/NH	6693
Drawing No.	10	Revision / 8

T 61 2 9380 9911 www.sjb.com.au

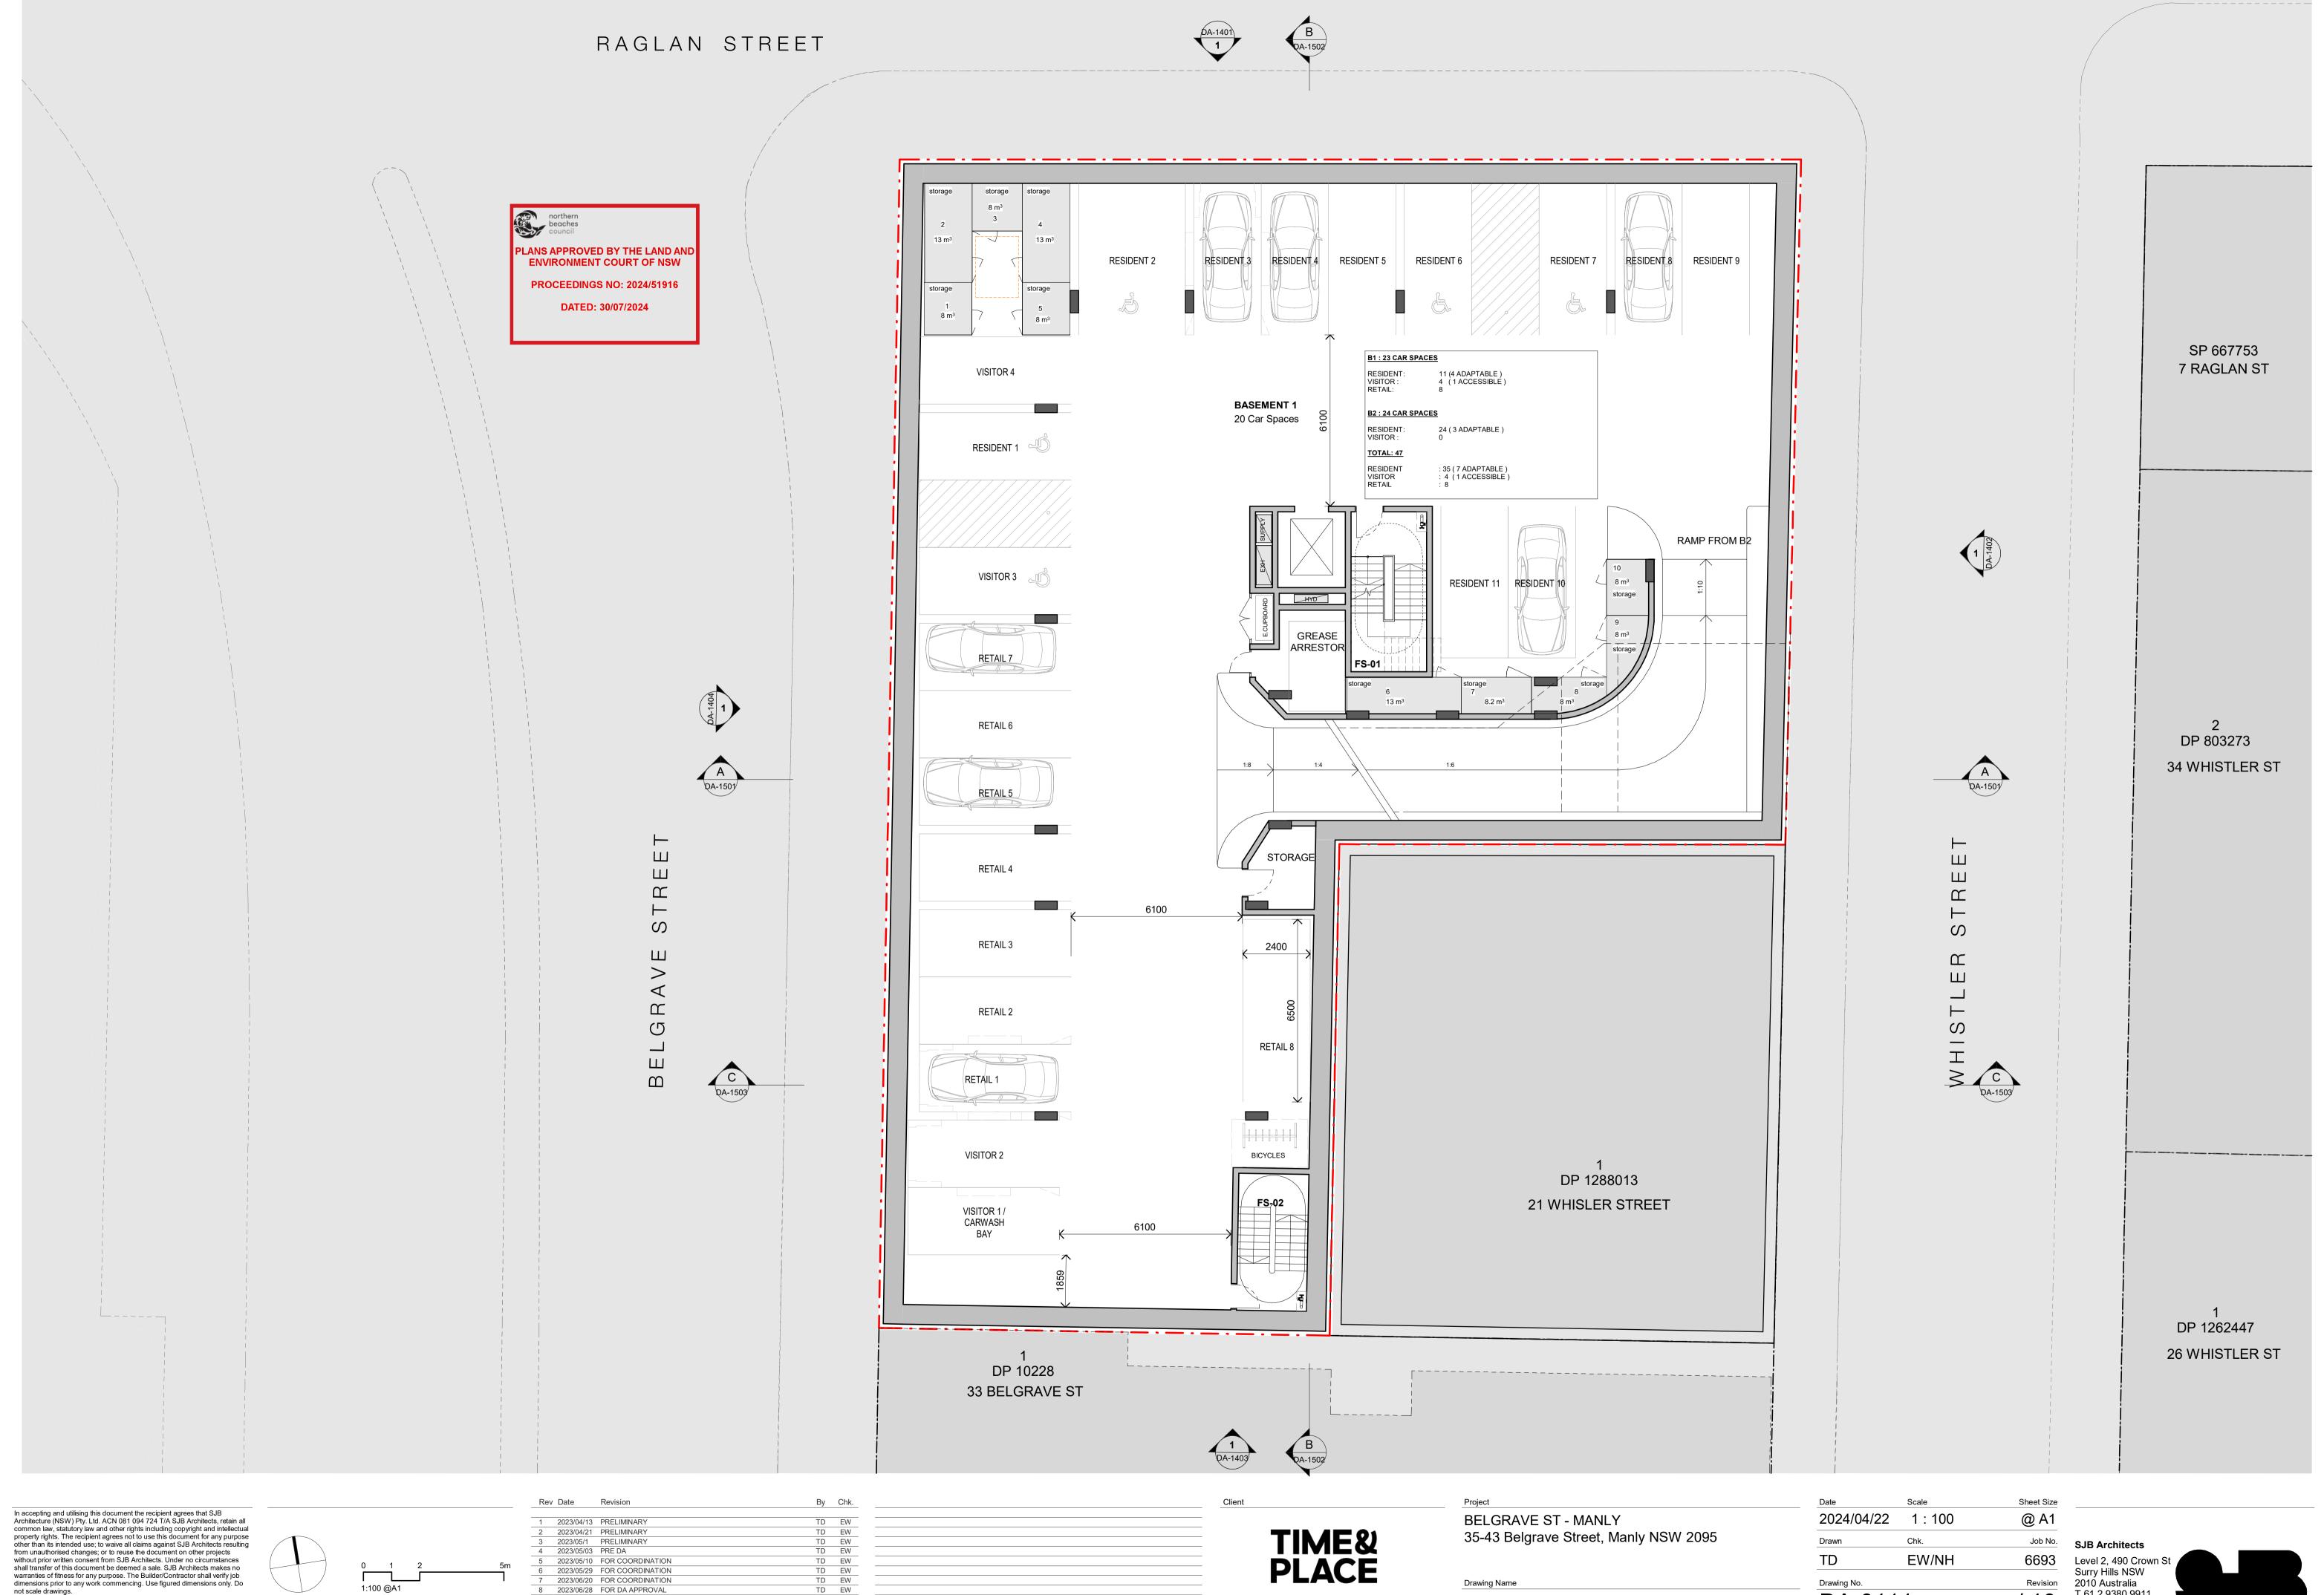

not scale drawings. Nominated Architects: Adam Haddow-7188 | John Pradel-7004

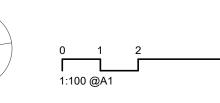

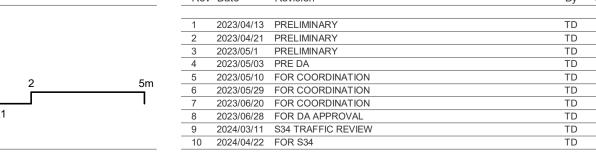





Drawing Name	
FLOOR PLAN - BASEMENT 1	

DA-011	1	/ 10
Drawing No.		Revision
TD	EW/NH	6693
Drawn	Chk.	Job No.
2024/04/22	1 : 100	@ A1
Date	Scale	Sheet Size



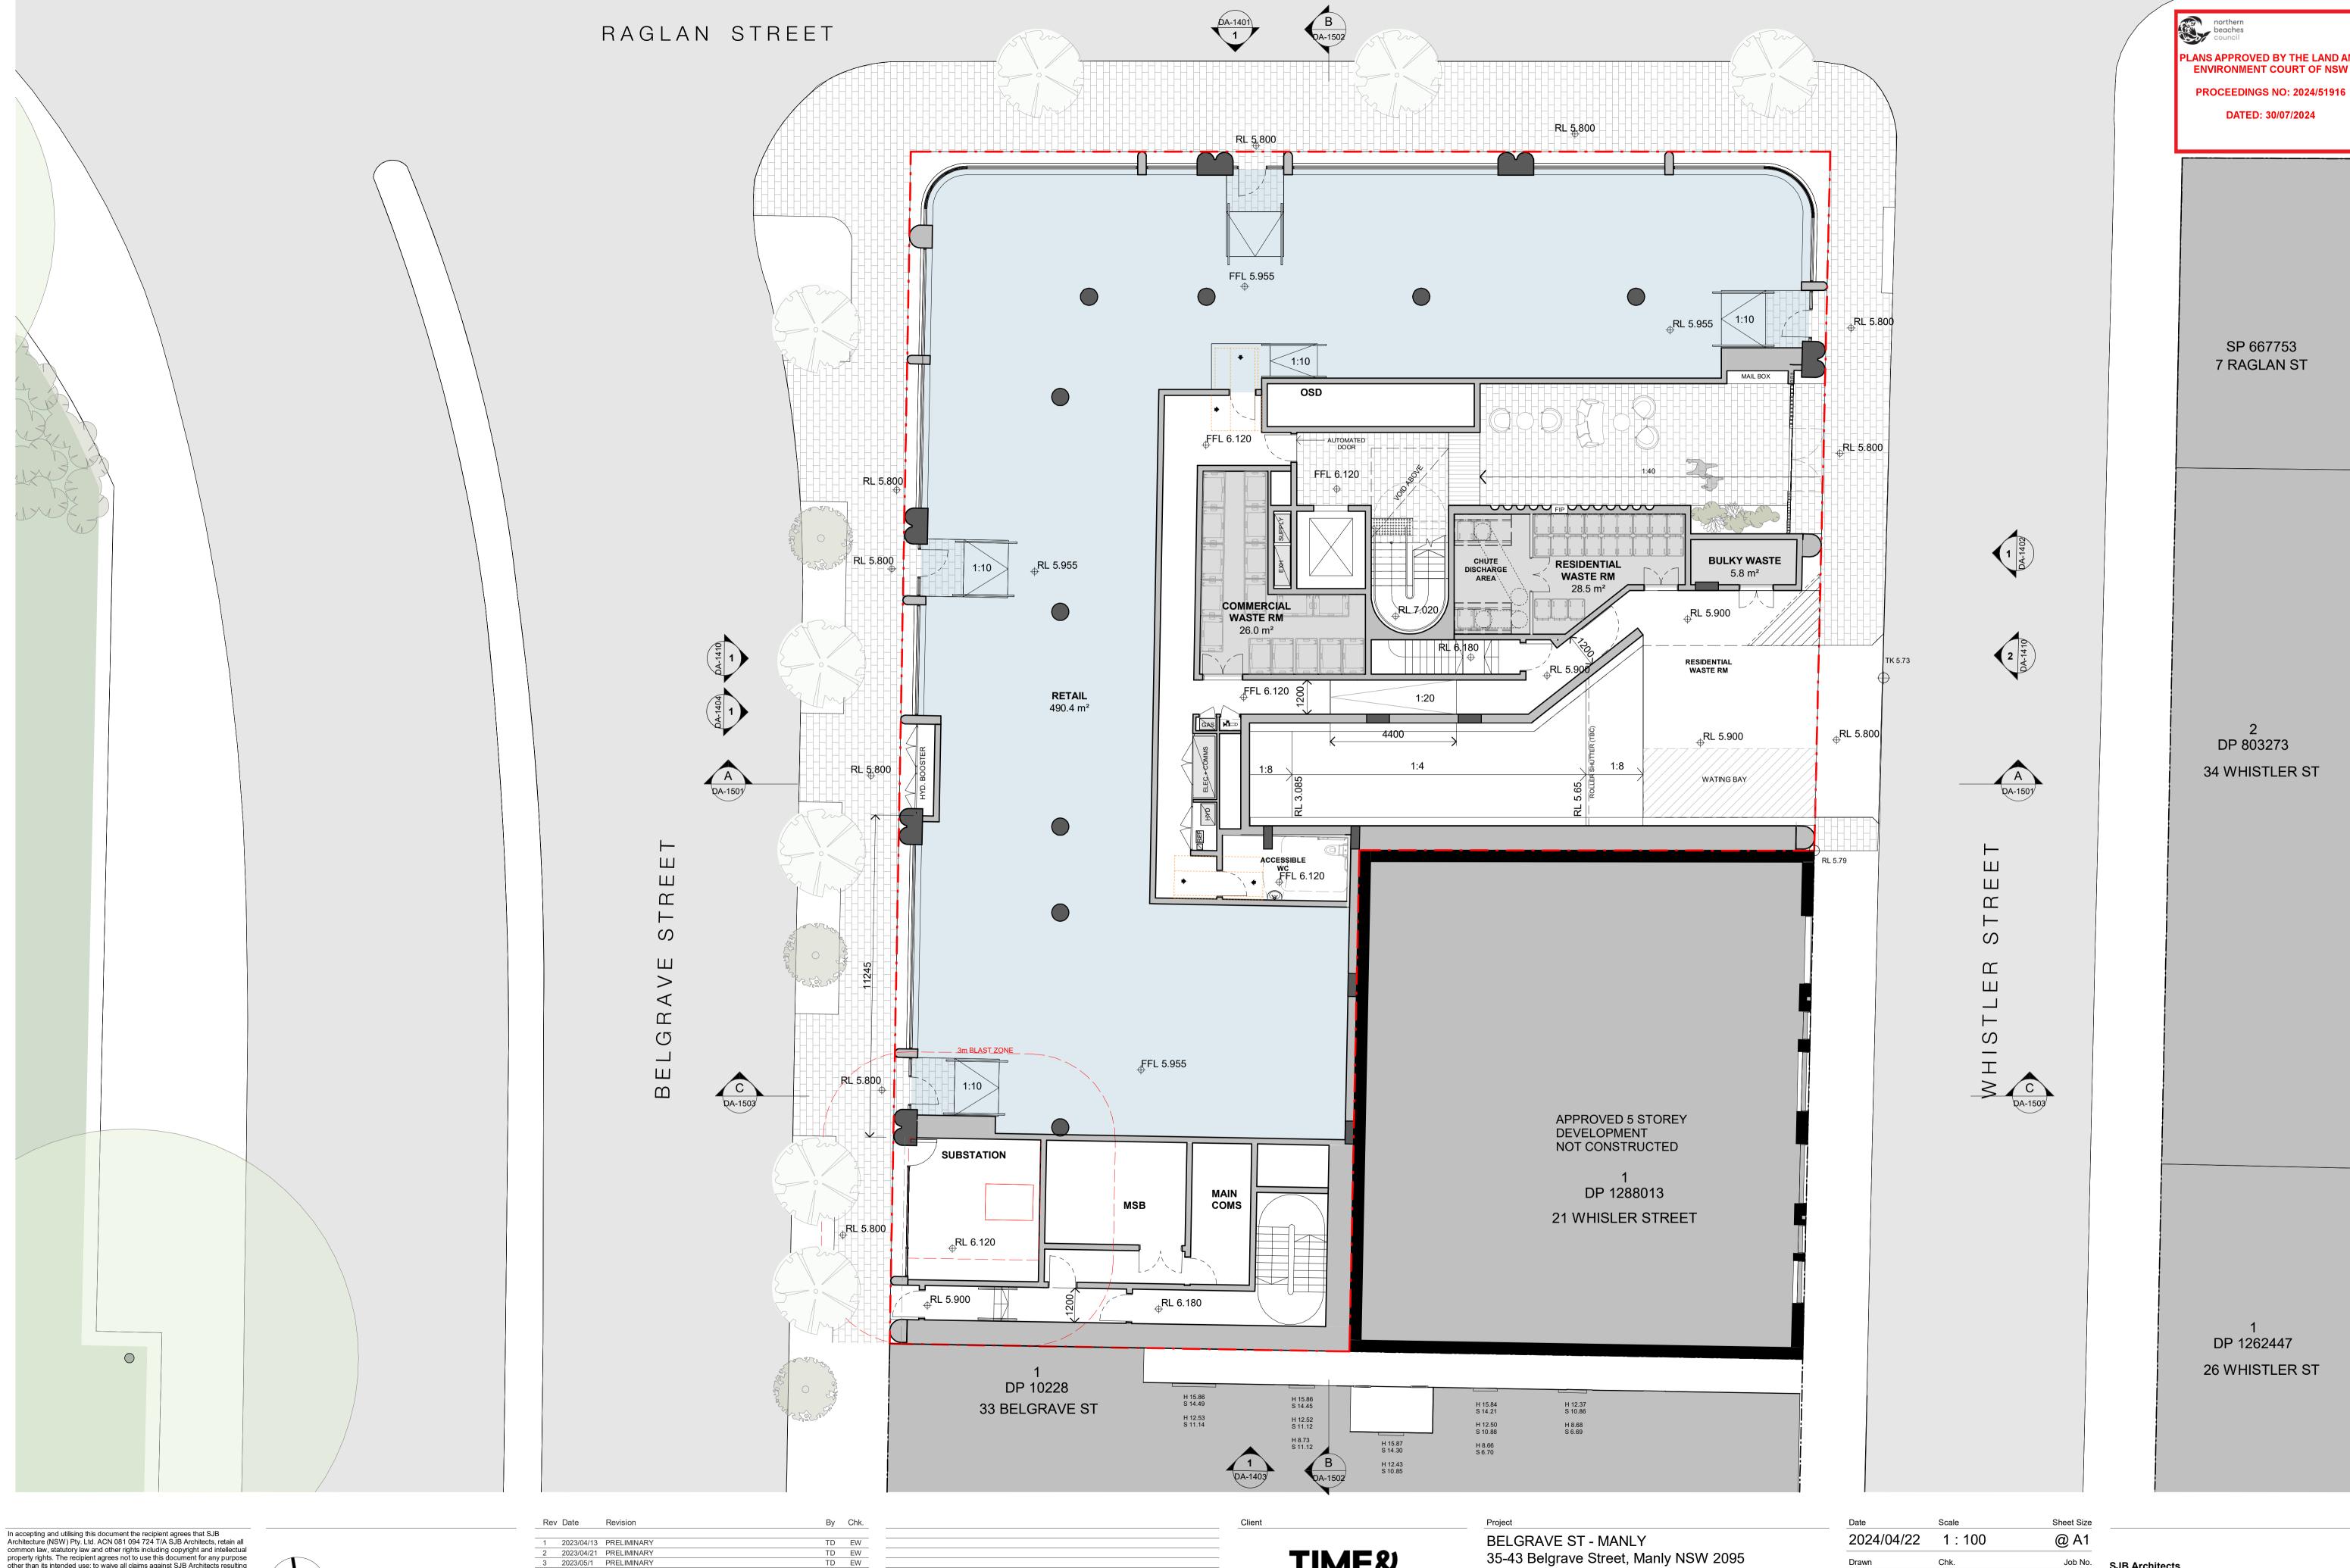

Architecture (NSW) Pty. Ltd. ACN 081 094 724 1/A SJB Architects, retain all common law, statutory law and other rights including copyright and intellectual property rights. The recipient agrees not to use this document for any purpose other than its intended use; to waive all claims against SJB Architects resulting from unauthorised changes; or to reuse the document on other projects without prior written consent from SJB Architects. Under no circumstances shall transfer of this document be deemed a sale. SJB Architects makes no warranties of fitness for any purpose. The Builder/Contractor shall verify job dimensions prior to any work commencing. Use figured dimensions only. Do not scale drawings. Nominated Architects: Adam Haddow-7188 | John Pradel-7004

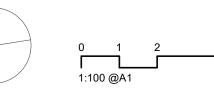

2023/04/21 PRELIMINARY 2023/05/1 PRELIMINARY 2023/05/03 PRE DA 2023/05/10 FOR COORDINATION 2023/05/29 FOR COORDINATION 2023/06/20 FOR COORDINATION 2023/06/28 FOR DA APPROVAL 2023/11/27 RESPONSE TO COUNCIL'S RFI 10 2024/04/22 FOR S34

TIME&PLACE

Drawing Name


FLOOR PLAN - GROUND


DA-011	2	/ 10
Drawing No.		Revision
TD	EW/NH	6693
Drawn	Chk.	Job No.
2024/04/22	1 : 100	@ A1
Date	Scale	Sheet Size


SJB Architects Level 2, 490 Crown St Surry Hills NSW 2010 Australia T 61 2 9380 9911 www.sjb.com.au



In accepting and utilising this document the recipient agrees that SJB Architecture (NSW) Pty. Ltd. ACN 081 094 724 T/A SJB Architects, retain all common law, statutory law and other rights including copyright and intellectual property rights. The recipient agrees not to use this document for any purpose other than its intended use; to waive all claims against SJB Architects resulting from unauthorised changes; or to reuse the document on other projects without prior written consent from SJB Architects. Under no circumstances shall transfer of this document be deemed a sale. SJB Architects makes no warranties of fitness for any purpose. The Builder/Contractor shall verify job dimensions prior to any work commencing. Use figured dimensions only. Do not scale drawings. not scale drawings. Nominated Architects: Adam Haddow-7188 | John Pradel-7004

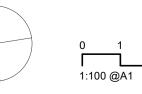

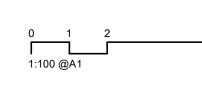

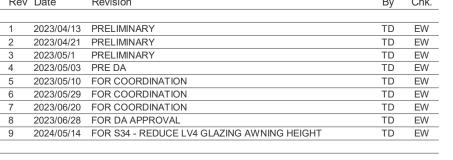



Drawing Name
FLOOR PLAN - LEVEL 1

Date	Scale	Sheet
2024/05/14	1 : 100	@ A
Drawn	Chk.	Job
TD	EW/NH	669
Drawing No.		Revi
DA-011	3	





1:100 @A1

not scale drawings.

Nominated Architects: Adam Haddow-7188 | John Pradel-7004

SJB Architects Level 2, 490 Crown St Surry Hills NSW 2010 Australia T 61 2 9380 9911 www.sjb.com.au

Revision

Drawing No.

DA-0114

Drawing Name

FLOOR PLAN - LEVEL 2

DP 1262447

26 WHISTLER ST

PLANS APPROVED BY THE LAND AND ENVIRONMENT COURT OF NSW

PROCEEDINGS NO: 2024/51916

DATED: 30/07/2024


SP 667753 7 RAGLAN ST


DP 803273


34 WHISTLER ST



In accepting and utilising this document the recipient agrees that SJB Architecture (NSW) Pty. Ltd. ACN 081 094 724 T/A SJB Architects, retain all common law, statutory law and other rights including copyright and intellectual property rights. The recipient agrees not to use this document for any purpose other than its intended use; to waive all claims against SJB Architects resulting from unauthorised changes; or to reuse the document on other projects without prior written consent from SJB Architects. Under no circumstances shall transfer of this document be deemed a sale. SJB Architects makes no warranties of fitness for any purpose. The Builder/Contractor shall verify job dimensions prior to any work commencing. Use figured dimensions only. Do not scale drawings. not scale drawings. Nominated Architects: Adam Haddow-7188 | John Pradel-7004

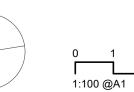

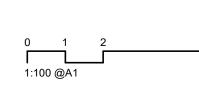

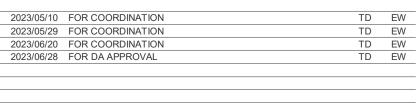



Drawing Name FLOOR PLAN - LEVEL 3

Drawn	Chk.	Job N
TD	EW/NH	669
Drawing No.		Revisi
DA-01	115	/ /





SP 667753 7 RAGLAN ST 2 DP 803273 34 WHISTLER ST DP 1262447 26 WHISTLER ST

PLANS APPROVED BY THE LAND AND ENVIRONMENT COURT OF NSW

PROCEEDINGS NO: 2024/51916

DATED: 30/07/2024

In accepting and utilising this document the recipient agrees that SJB Architecture (NSW) Pty. Ltd. ACN 081 094 724 T/A SJB Architects, retain all common law, statutory law and other rights including copyright and intellectual property rights. The recipient agrees not to use this document for any purpose other than its intended use; to waive all claims against SJB Architects resulting from unauthorised changes; or to reuse the document on other projects without prior written consent from SJB Architects. Under no circumstances shall transfer of this document be deemed a sale. SJB Architects makes no warranties of fitness for any purpose. The Builder/Contractor shall verify job dimensions prior to any work commencing. Use figured dimensions only. Do not scale drawings. not scale drawings. Nominated Architects: Adam Haddow-7188 | John Pradel-7004

1:100 @A1


2023/05/29 FOR COORDINATION 2023/06/20 FOR COORDINATION 2023/06/28 FOR DA APPROVAL 2023/11/27 RESPONSE TO COUNCIL'S RFI 2024/04/22 FOR S34 10 2024/05/28 S34 - ROOF AWNING REVISED




Drawing Name FLOOR PLAN - LEVEL 4

Drawn	Chk.	Job No.
TD	EW/NH	6693
Drawing No.		Revision
DA-0	116	/ 10



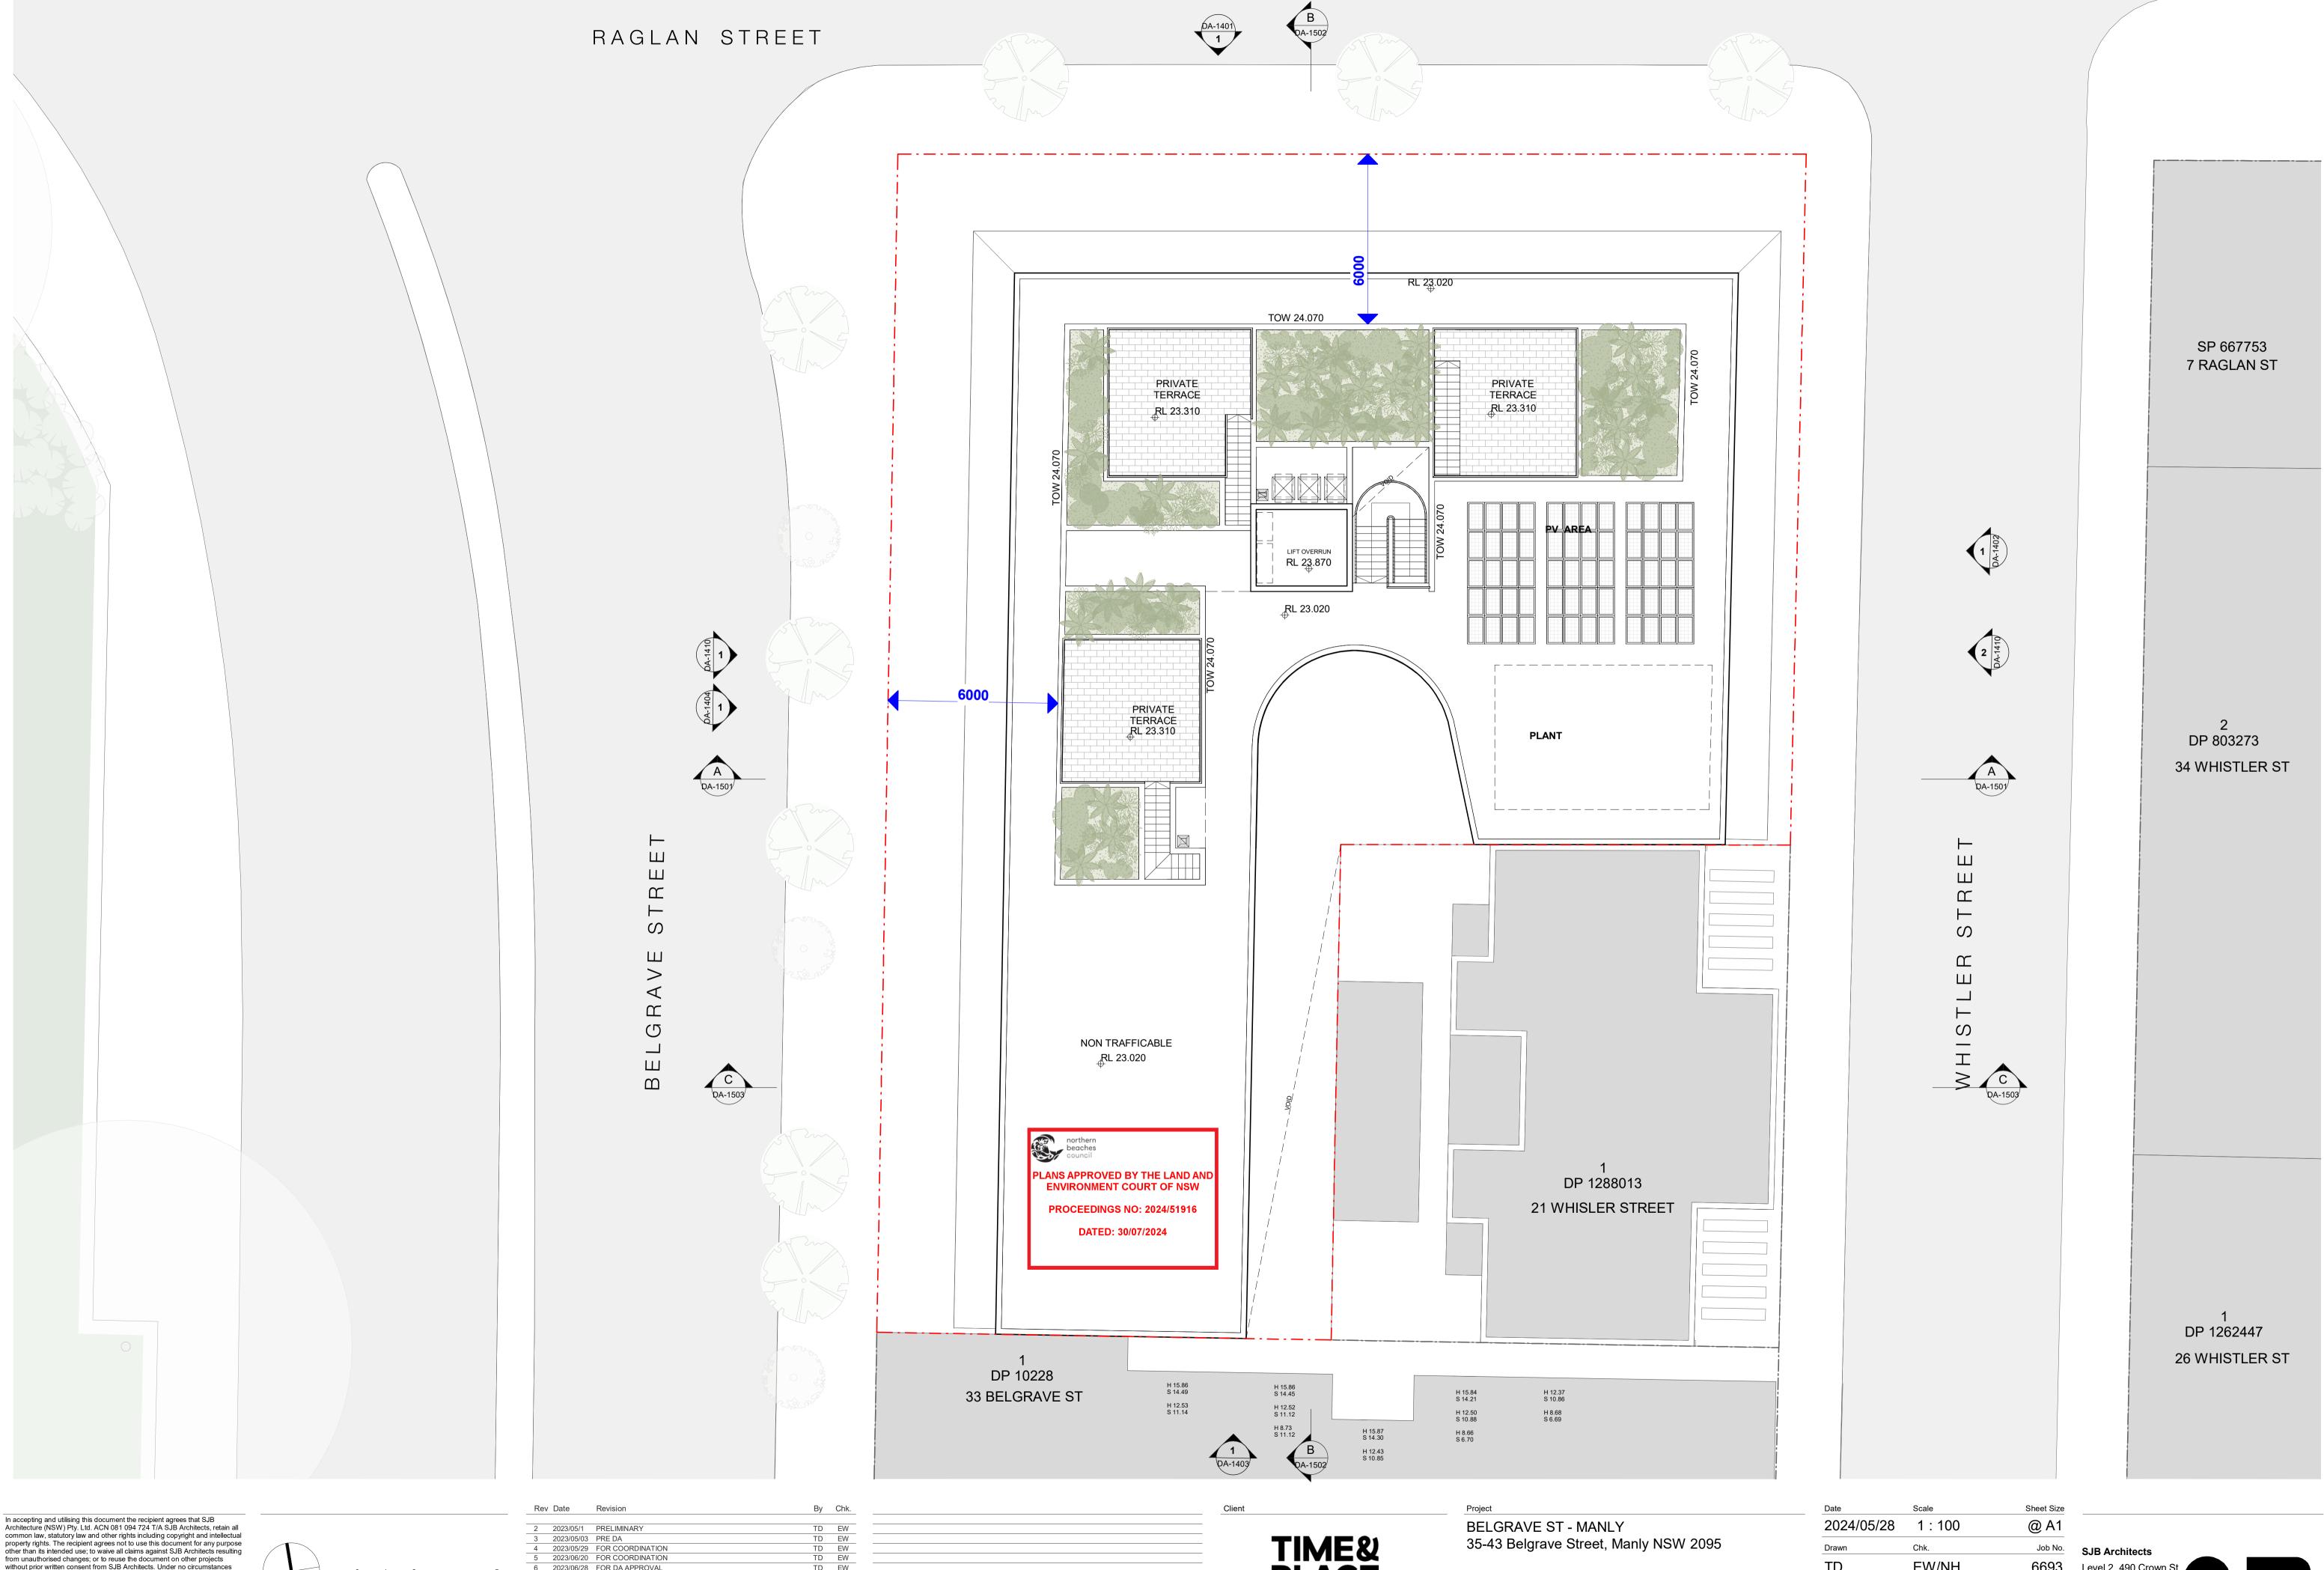

In accepting and utilising this document the recipient agrees that SJB Architecture (NSW) Pty. Ltd. ACN 081 094 724 T/A SJB Architects, retain all common law, statutory law and other rights including copyright and intellectual property rights. The recipient agrees not to use this document for any purpose other than its intended use; to waive all claims against SJB Architects resulting from unauthorised changes; or to reuse the document on other projects without prior written consent from SJB Architects. Under no circumstances shall transfer of this document be deemed a sale. SJB Architects makes no warranties of fitness for any purpose. The Builder/Contractor shall verify job dimensions prior to any work commencing. Use figured dimensions only. Do not scale drawings. not scale drawings. Nominated Architects: Adam Haddow-7188 | John Pradel-7004

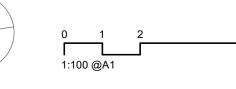

2023/06/28 FOR DA APPROVAL 2023/11/27 RESPONSE TO COUNCIL'S RFI 2024/04/22 FOR S34 2024/05/07 FOR S34 - REDUCE ROOF OVERHANG 10 2024/05/14 FOR S34 - REDUCE LV4 GLAZING AWNING HEIGHT 11 2024/05/28 S34 - ROOF AWNING REVISED



Drawing Name

FLOOR PLAN - ROOF

2024/05/28	1 : 100	@ A1
Drawn	Chk.	Job No.
TD	EW/NH	6693
Drawing No.		Revision
DA-011	7	/ 11

Level 2, 490 Crown St Surry Hills NSW 2010 Australia T 61 2 9380 9911 www.sjb.com.au







ELEVATION NORTH ELEVATION

CONCRETE

C01

SCALE 1:100



TEXTURED RENDER DARK WARM TONE



BRICKWORK	
BR01	
BRICKWORK WARM COLOR	



METALWORK METAL PALISADE BALUSTRADE DARK WARM COLOR / BRONZE



ALUMINIUM SCREEN MATCH COLOURED CONCRETE COLOUR


GLAZING
GL01
VISION GLAZING




Date	Scale	Sheet Size
2024/05/28	As indicated	@ A1
Drawn	Chk.	Job No
TD	EW/NH	6693
Drawing No.		Revision
DA-140	1	/ 7

In accepting and utilising this document the recipient agrees that SJB Architecture (NSW) Pty. Ltd. ACN 081 094 724 T/A SJB Architects, retain all common law, statutory law and other rights including copyright and intellectual property rights. The recipient agrees not to use this document for any purpose other than its intended use; to waive all claims against SJB Architects resulting from unauthorised changes; or to reuse the document on other projects without prior written consent from SJB Architects. Under no circumstances shall transfer of this document be deemed a sale. SJB Architects makes no warranties of fitness for any purpose. The Builder/Contractor shall verify job dimensions prior to any work commencing. Use figured dimensions only. Do not scale drawings.

Nominated Architects: Adam Haddow-7188 | John Pradel-7004 Nominated Architects: Adam Haddow-7188 | John Pradel-7004

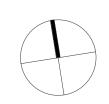

1:100 @A1

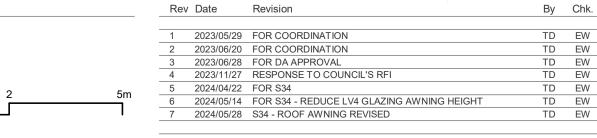



BELGRAVE ST - MANLY 35-43 Belgrave Street, Manly NSW 2095

METALWORK

Drawing Name	
ELEVATION NORTH	







ELEVATION EAST ELEVATION

CONCRETE

C01

SCALE 1:100

TEXTURED RENDER

DARK WARM TONE


R01







BRICKWORK

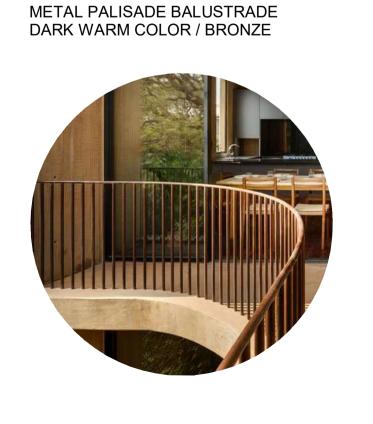

METALWORK






In accepting and utilising this document the recipient agrees that SJB Architecture (NSW) Pty. Ltd. ACN 081 094 724 T/A SJB Architects, retain all common law, statutory law and other rights including copyright and intellectual property rights. The recipient agrees not to use this document for any purpose other than its intended use; to waive all claims against SJB Architects resulting from unauthorised changes; or to reuse the document on other projects without prior written consent from SJB Architects. Under no circumstances shall transfer of this document be deemed a sale. SJB Architects makes no warranties of fitness for any purpose. The Builder/Contractor shall verify job dimensions prior to any work commencing. Use figured dimensions only. Do not scale drawings.

Nominated Architects: Adam Haddow-7188 | John Pradel-7004

Nominated Architects: Adam Haddow-7188 | John Pradel-7004

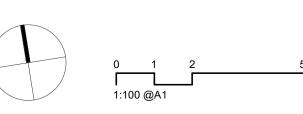

Date	Revision	Ву	Chk.
2023/05/29	FOR COORDINATION	TD	EW
2023/06/20	FOR COORDINATION	TD	EW
2023/06/28	FOR DA APPROVAL	TD	EW
2024/04/22	FOR S34	TD	EW
2024/05/14	FOR S34 - REDUCE LV4 GLAZING AWNING HEIGHT	TD	EW
2024/05/28	S34 - ROOF AWNING REVISED	TD	EW
	2023/05/29 2023/06/20 2023/06/28 2024/04/22 2024/05/14	2023/05/29 FOR COORDINATION 2023/06/20 FOR COORDINATION 2023/06/28 FOR DA APPROVAL 2024/04/22 FOR S34	2023/05/29 FOR COORDINATION TD 2023/06/20 FOR COORDINATION TD 2023/06/28 FOR DA APPROVAL TD 2024/04/22 FOR S34 TD 2024/05/14 FOR S34 - REDUCE LV4 GLAZING AWNING HEIGHT TD



Pro	oject
В	ELGRAVE ST - MANLY
3	5-43 Belgrave Street, Manly NSW 2095


METALWORK

Date	Scale	Sheet Size
2024/05/28	As indicated	@ A1
Drawn	Chk.	Job No.
TD	EW/NH	6693
Drawing No.	Revision	
DA-140	/ 6	

GLAZING

GL01



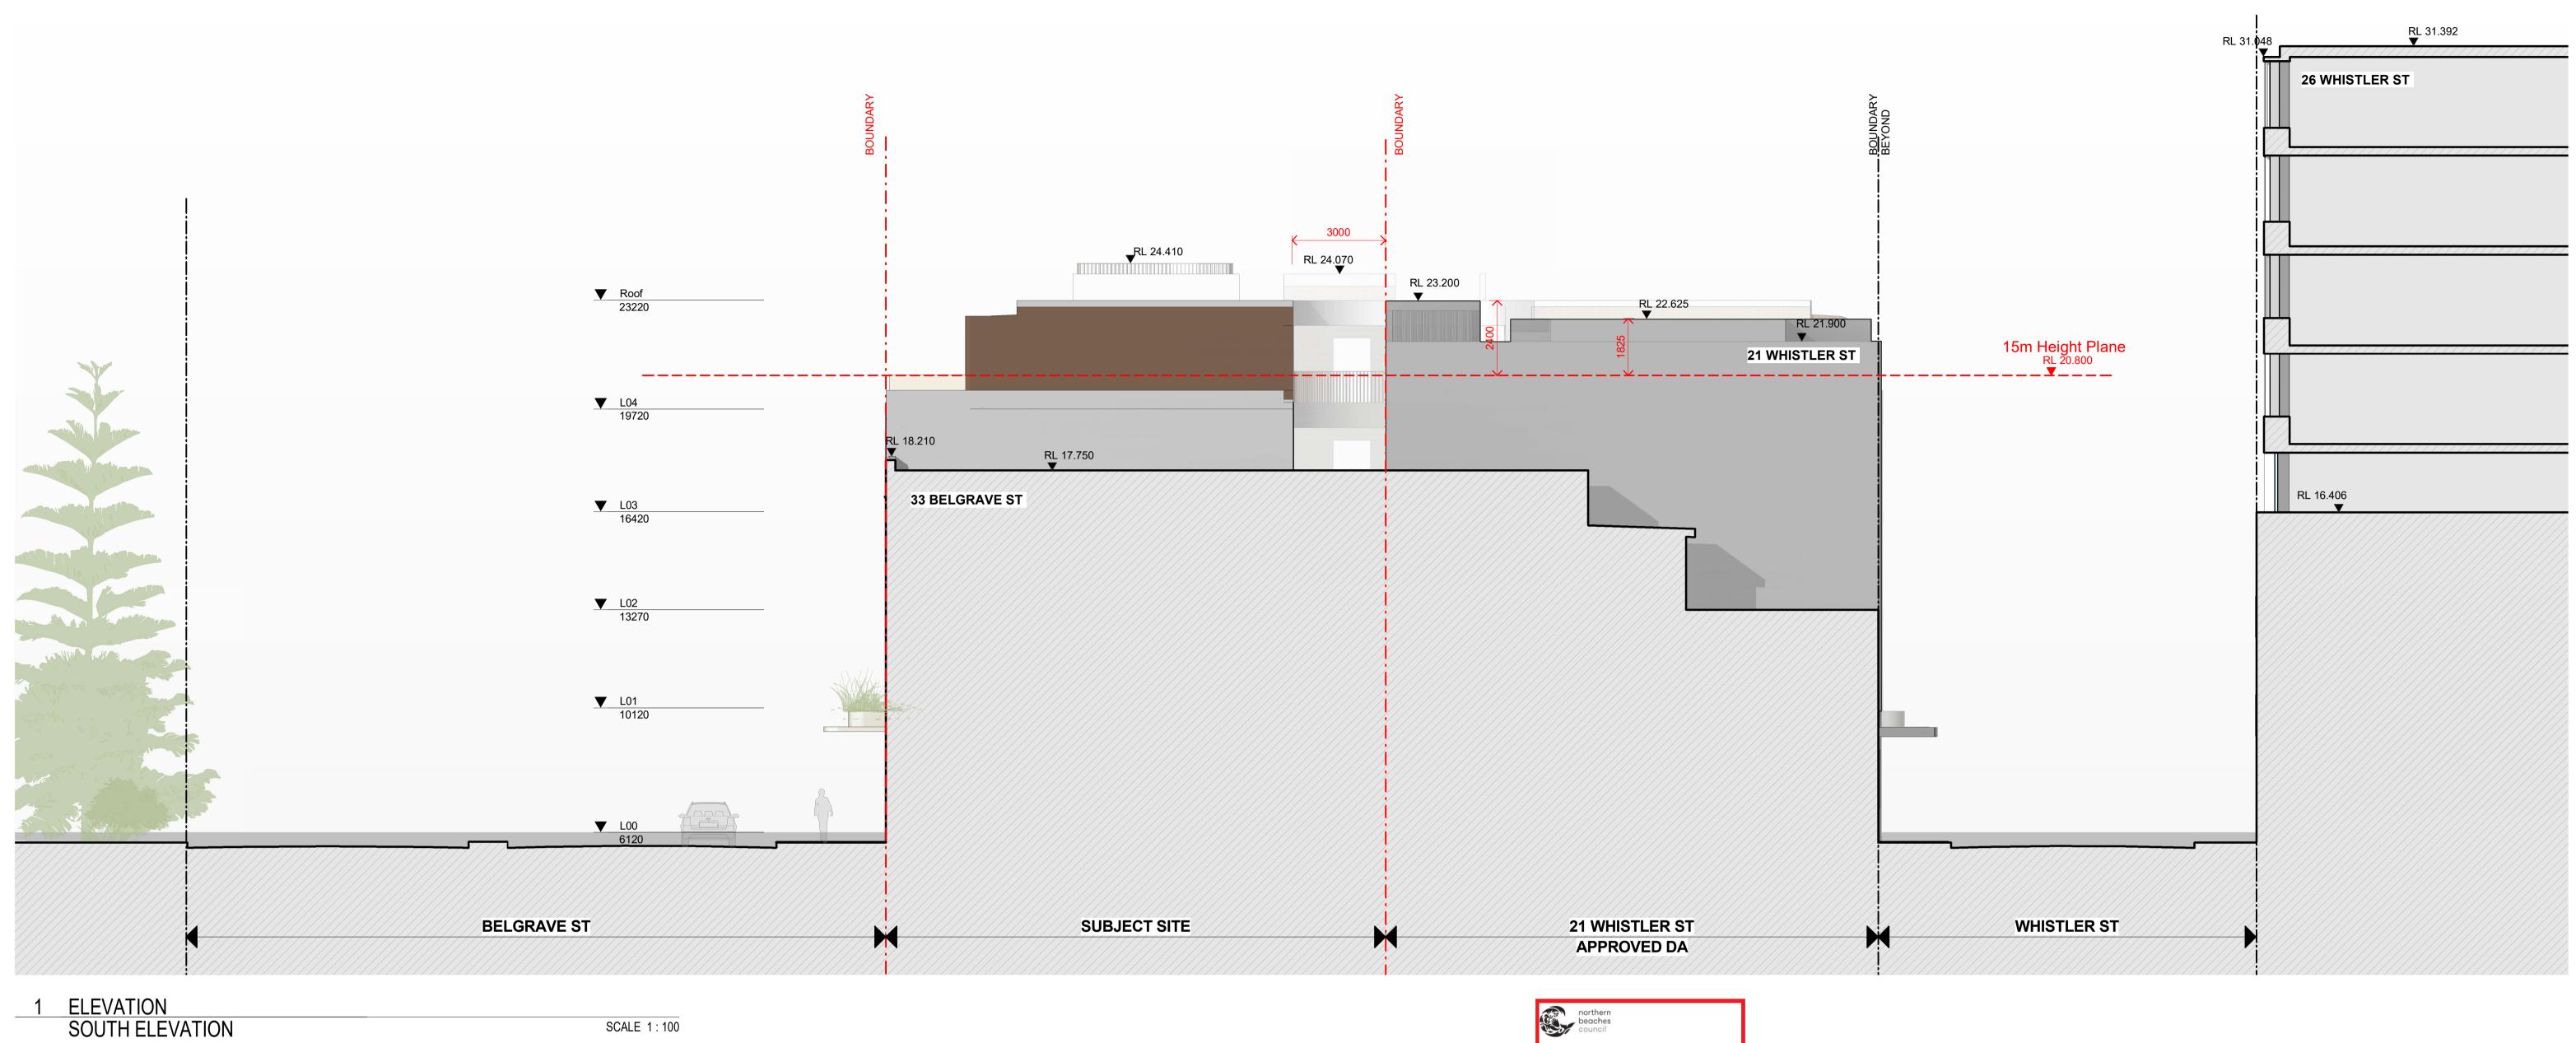





CONCRETE

C01

TEXTURED RENDER

DARK WARM TONE

BRICKWORK BRICKWORK WARM COLOR

By Chk.



METAL PALISADE BALUSTRADE DARK WARM COLOR / BRONZE

METALWORK

ALUMINIUM SCREEN MATCH COLOURED CONCRETE COLOUR

In accepting and utilising this document the recipient agrees that SJB Architecture (NSW) Pty. Ltd. ACN 081 094 724 T/A SJB Architects, retain all common law, statutory law and other rights including copyright and intellectual property rights. The recipient agrees not to use this document for any purpose other than its intended use; to waive all claims against SJB Architects resulting from unauthorised changes; or to reuse the document on other projects without prior written consent from SJB Architects. Under no circumstances shall transfer of this document be deemed a sale. SJB Architects makes no warranties of fitness for any purpose. The Builder/Contractor shall verify job dimensions prior to any work commencing. Use figured dimensions only. Do not scale drawings.

not scale drawings.

Nominated Architects: Adam Haddow-7188 | John Pradel-7004

1:100 @A1

2023/05/29 FOR COORDINATION 2023/06/20 FOR COORDINATION 2023/06/28 FOR DA APPROVAL 2023/11/27 RESPONSE TO COUNCIL'S RFI 2024/04/22 FOR S34 2024/05/14 FOR S34 - REDUCE LV4 GLAZING AWNING HEIGHT

Rev Date Revision

TIME&PLACE

BELGRAVE ST - MANLY 35-43 Belgrave Street, Manly NSW 2095

METALWORK

Drawing Name **ELEVATION SOUTH**

Date	Scale	Sheet Size
2024/05/14	As indicated	@ A1
Drawn	Chk.	Job No
TD	EW/NH	6693
Drawing No.		Revision
DA-140	3	/ 6

GLAZING

VISION GLAZING

GL01

SJB Architects Level 2, 490 Crown St Surry Hills NSW 2010 Australia T 61 2 9380 9911 www.sjb.com.au



1 ELEVATION
WEST ELEVATION (BELGRAVE STREET)

SCALE 1:100

northern beaches council

PLANS APPROVED BY THE LAND AND ENVIRONMENT COURT OF NSW

PROCEEDINGS NO: 2024/51916

DATED: 30/07/2024

CONCRETE
CONCRETE
WARM FINISH




TEXTURED RENDER
R01


DARK WARM TONE



BRICKWORK
BR01
BRICKWORK
WARM COLOR

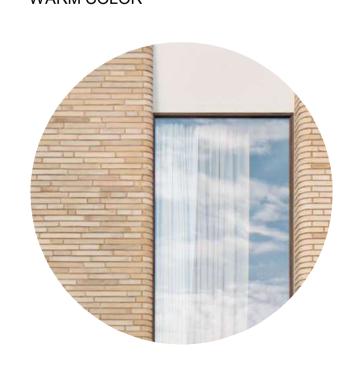

METALWORK M01

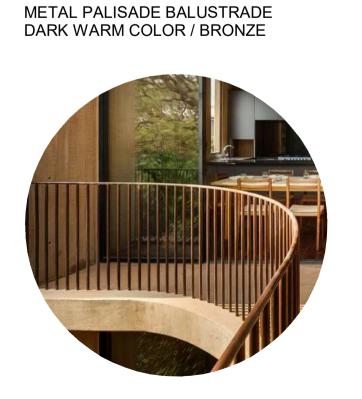

METALWORK

M02

ALUMINIUM SCREEN

MATCH COLOURED CONCRETE COLOUR




GLAZING GL01


VISION GLAZING



In accepting and utilising this document the recipient agrees that SJB Architecture (NSW) Pty. Ltd. ACN 081 094 724 T/A SJB Architects, retain all common law, statutory law and other rights including copyright and intellectual property rights. The recipient agrees not to use this document for any purpose other than its intended use; to waive all claims against SJB Architects resulting from unauthorised changes; or to reuse the document on other projects without prior written consent from SJB Architects. Under no circumstances shall transfer of this document be deemed a sale. SJB Architects makes no warranties of fitness for any purpose. The Builder/Contractor shall verify job dimensions prior to any work commencing. Use figured dimensions only. Do not scale drawings.

Nominated Architects: Adam Haddow-7188 | John Pradel-7004

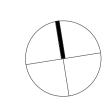

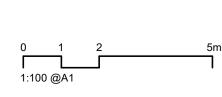

Rev	Date	Revision	Ву	Chk.
1	2023/06/20	FOR COORDINATION	TD	EW
2	2023/06/28	FOR DA APPROVAL	TD	EW
3	2023/11/27	RESPONSE TO COUNCIL'S RFI	TD	EW
4	2024/04/22	FOR S34	TD	EW
5	2024/05/14	FOR S34 - REDUCE LV4 GLAZING AWNING	HEIGHT TD	EW
6	2024/05/28	S34 - ROOF AWNING REVISED	TD	EW




BELGRAVE ST - MANLY
35-43 Belgrave Street, Manly NSW 2095

Drawing Name

ELEVATION - WEST

Date	Scale	Sheet Size
2024/05/28	As indicated	@ A1
Drawn	Chk.	Job No.
TD	EW/NH	6693
Drawing No.		Revision
DA-140)4	/ 6



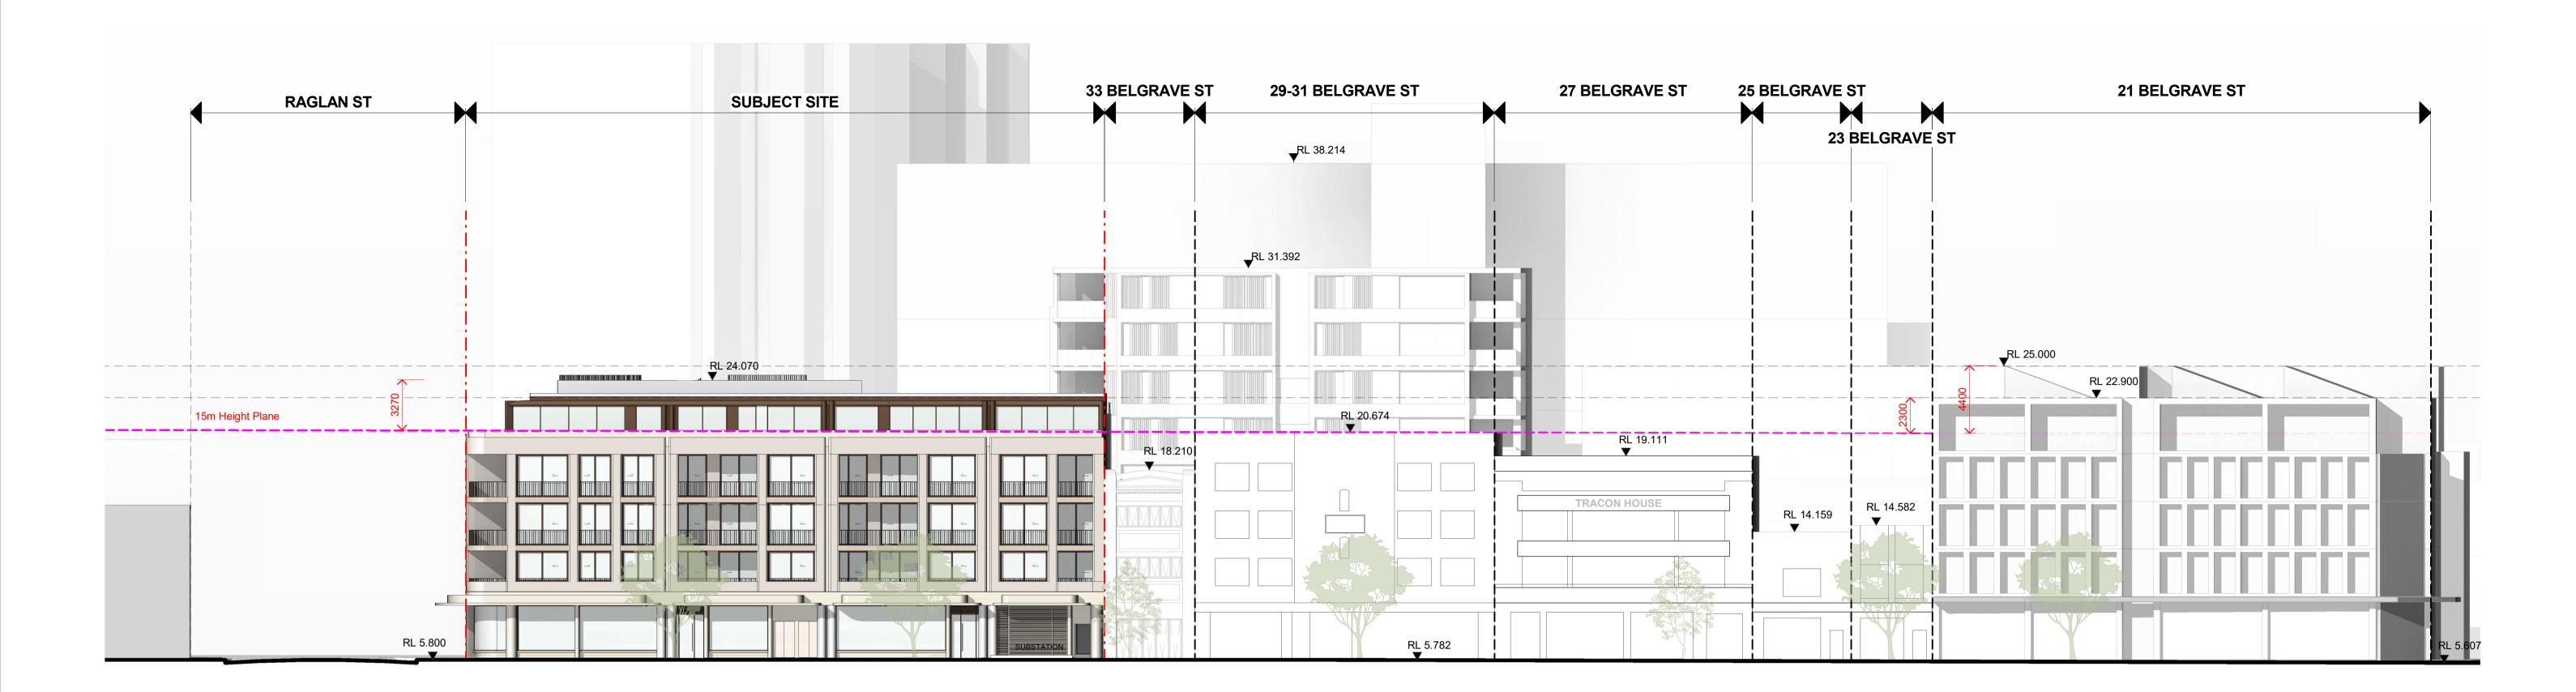


1 ELEVATION STREETSCAPE - BELGRAVE STREET

northern
beaches
council

PLANS APPROVED BY THE LAND AND
ENVIRONMENT COURT OF NSW

PROCEEDINGS NO: 2024/51916

DATED: 30/07/2024

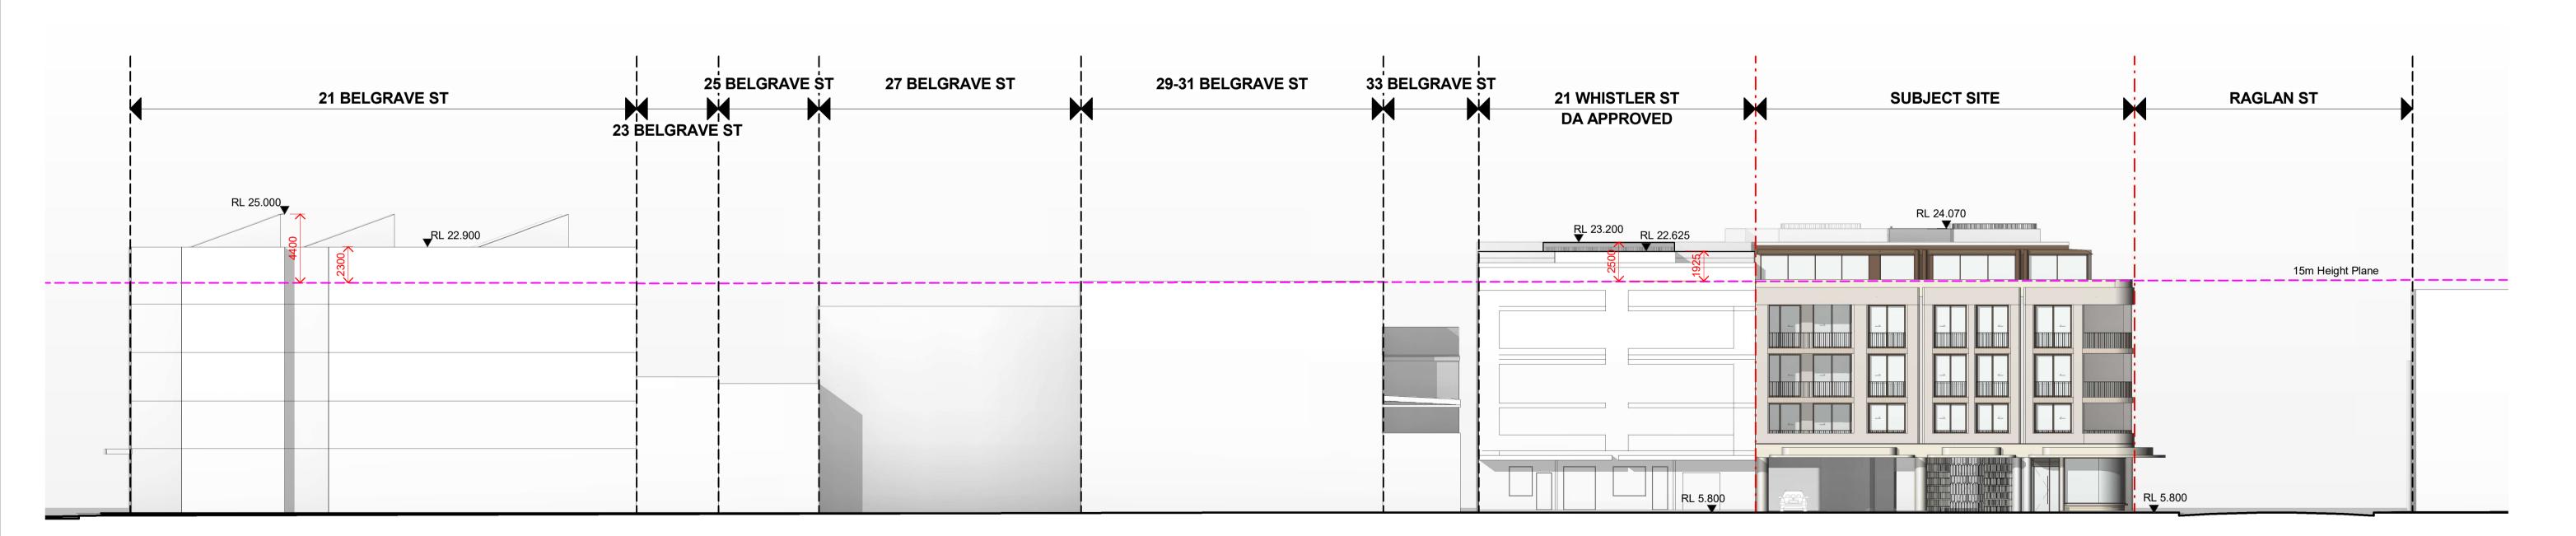

2 ELEVATION STREETSCAPE - WHISTLER STREET

SCALE 1:200

By Chk.

SCALE 1:200

In accepting and utilising this document the recipient agrees that SJB
Architecture (NSW) Pty. Ltd. ACN 081 094 724 T/A SJB Architects, retain all
common law, statutory law and other rights including copyright and intellectual
property rights. The recipient agrees not to use this document for any purpose
other than its intended use; to waive all claims against SJB Architects resulting
from unauthorised changes; or to reuse the document on other projects
without prior written consent from SJB Architects. Under no circumstances
shall transfer of this document be deemed a sale. SJB Architects makes no
warranties of fitness for any purpose. The Builder/Contractor shall verify job
dimensions prior to any work commencing. Use figured dimensions only. Do
not scale drawings.

Nominated Architects: Adam Haddow-7188 | John Pradel-7004

TIME& PLACE BELGRAVE ST - MANLY 35-43 Belgrave Street, Manly NSW 2095

Drawing Name

STREETSCAPE ELEVATION

 Date
 Scale
 Sheet Size

 2024/05/28
 1 : 200
 @ A1

 Drawn
 Chk.
 Job No.
 SJB Architects

 TD
 EW/NH
 6693
 Level 2, 490 Crow Surry Hills NSW 2010 Australia


 Drawing No.
 Revision
 2010 Australia

 T 61 2 9380 9911
 www.sjb.com.au

SJB Architects
Level 2, 490 Crown St
Surry Hills NSW
2010 Australia


PRELIMINARY



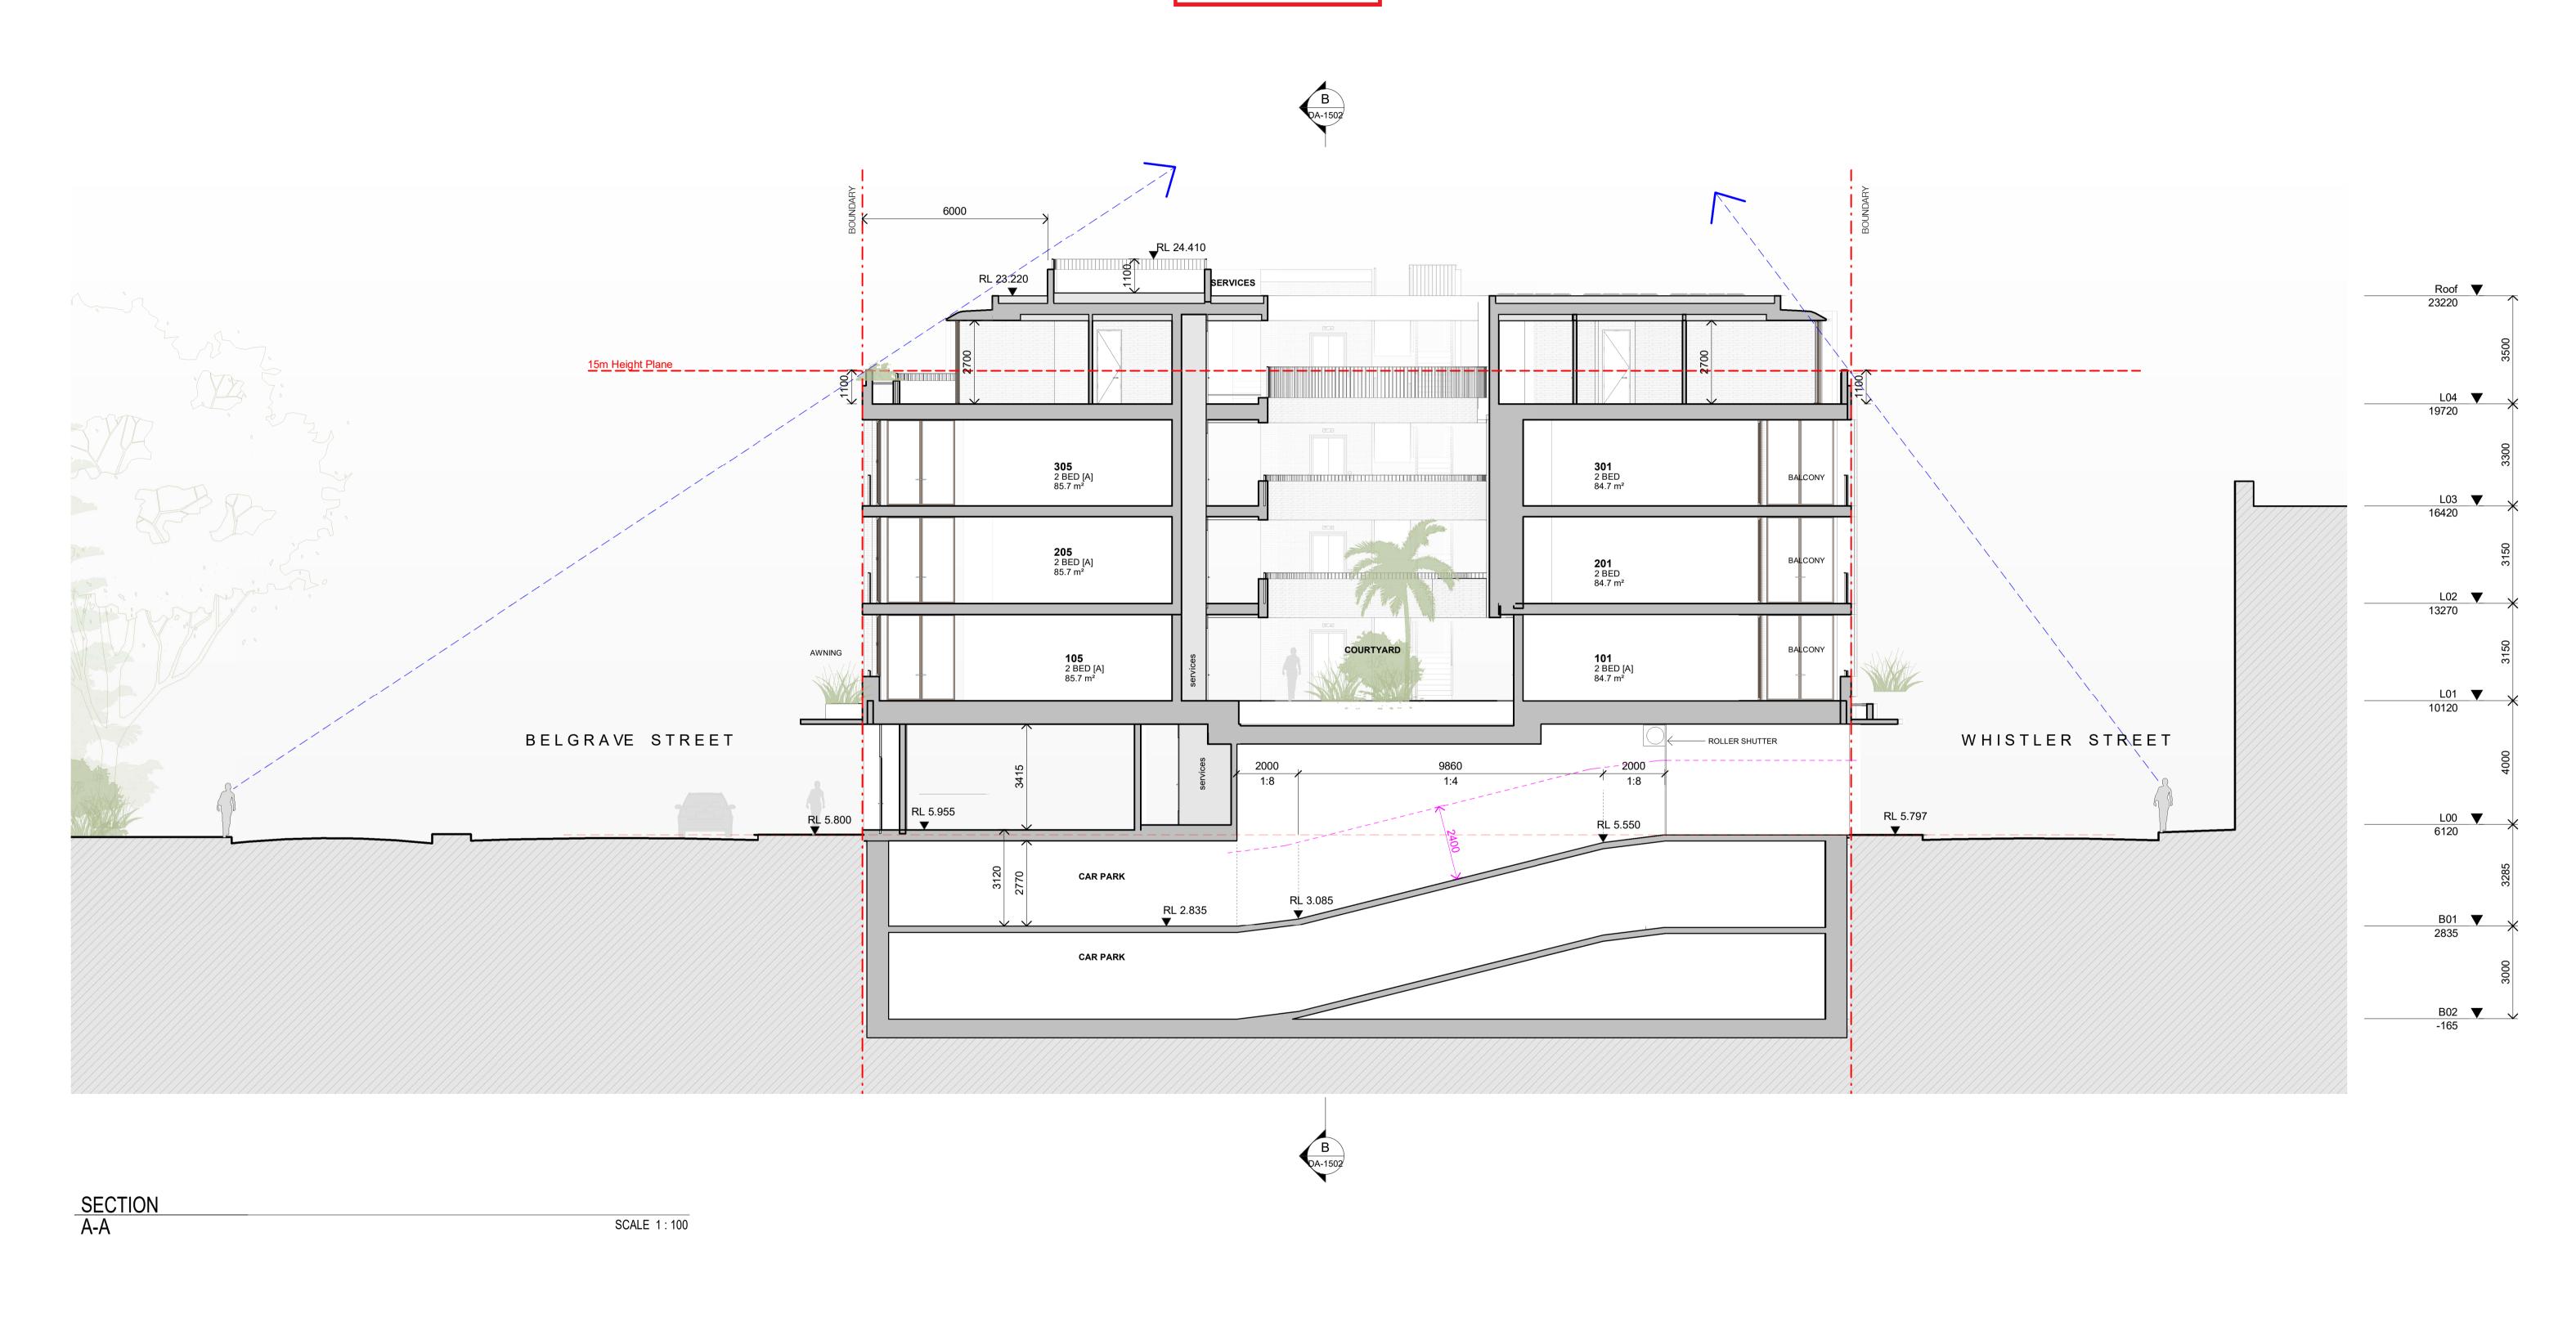

In accepting and utilising this document the recipient agrees that SJB Architecture (NSW) Pty. Ltd. ACN 081 094 724 T/A SJB Architects, retain all common law, statutory law and other rights including copyright and intellectual property rights. The recipient agrees not to use this document for any purpose other than its intended use; to waive all claims against SJB Architects resulting from unauthorised changes; or to reuse the document on other projects without prior written consent from SJB Architects. Under no circumstances shall transfer of this document be deemed a sale. SJB Architects makes no warranties of fitness for any purpose. The Builder/Contractor shall verify job dimensions prior to any work commencing. Use figured dimensions only. Do not scale drawings.

Nominated Architects: Adam Haddow-7188 | John Pradel-7004

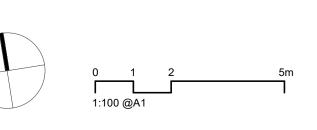

	Rev	Date	Revision	Ву	Chk.
	3	2023/05/1	PRELIMINARY	TD	EW
	4	2023/05/03	PRE DA	TD	EW
	5	2023/05/29	FOR COORDINATION	TD	EW
	6	2023/06/20	FOR COORDINATION	TD	EW
Ī	7	2023/06/28	FOR DA APPROVAL	TD	EW
	8	2023/11/27	RESPONSE TO COUNCIL'S RFI	TD	EW
	9	2024/04/22	FOR S34	TD	EW
Ī	10	2024/05/07	FOR S34 - REDUCE ROOF OVERHANG	TD	EW
	11	2024/05/14	FOR S34 - REDUCE LV4 GLAZING AWNING HEIGHT	TD	EW
-	12	2024/05/28	S34 - ROOF AWNING REVISED	TD	FW



BELGRAVE ST - MANLY
35-43 Belgrave Street, Manly NSW 209


Drawing Name

SECTION A-A

DA-150)1	/ 12
 Drawing No.		Revision
TD	EW/NH	6693
Drawn	Chk.	Job No.
2024/05/28	1:100	@ A1
 Date	Scale	Sheet Size






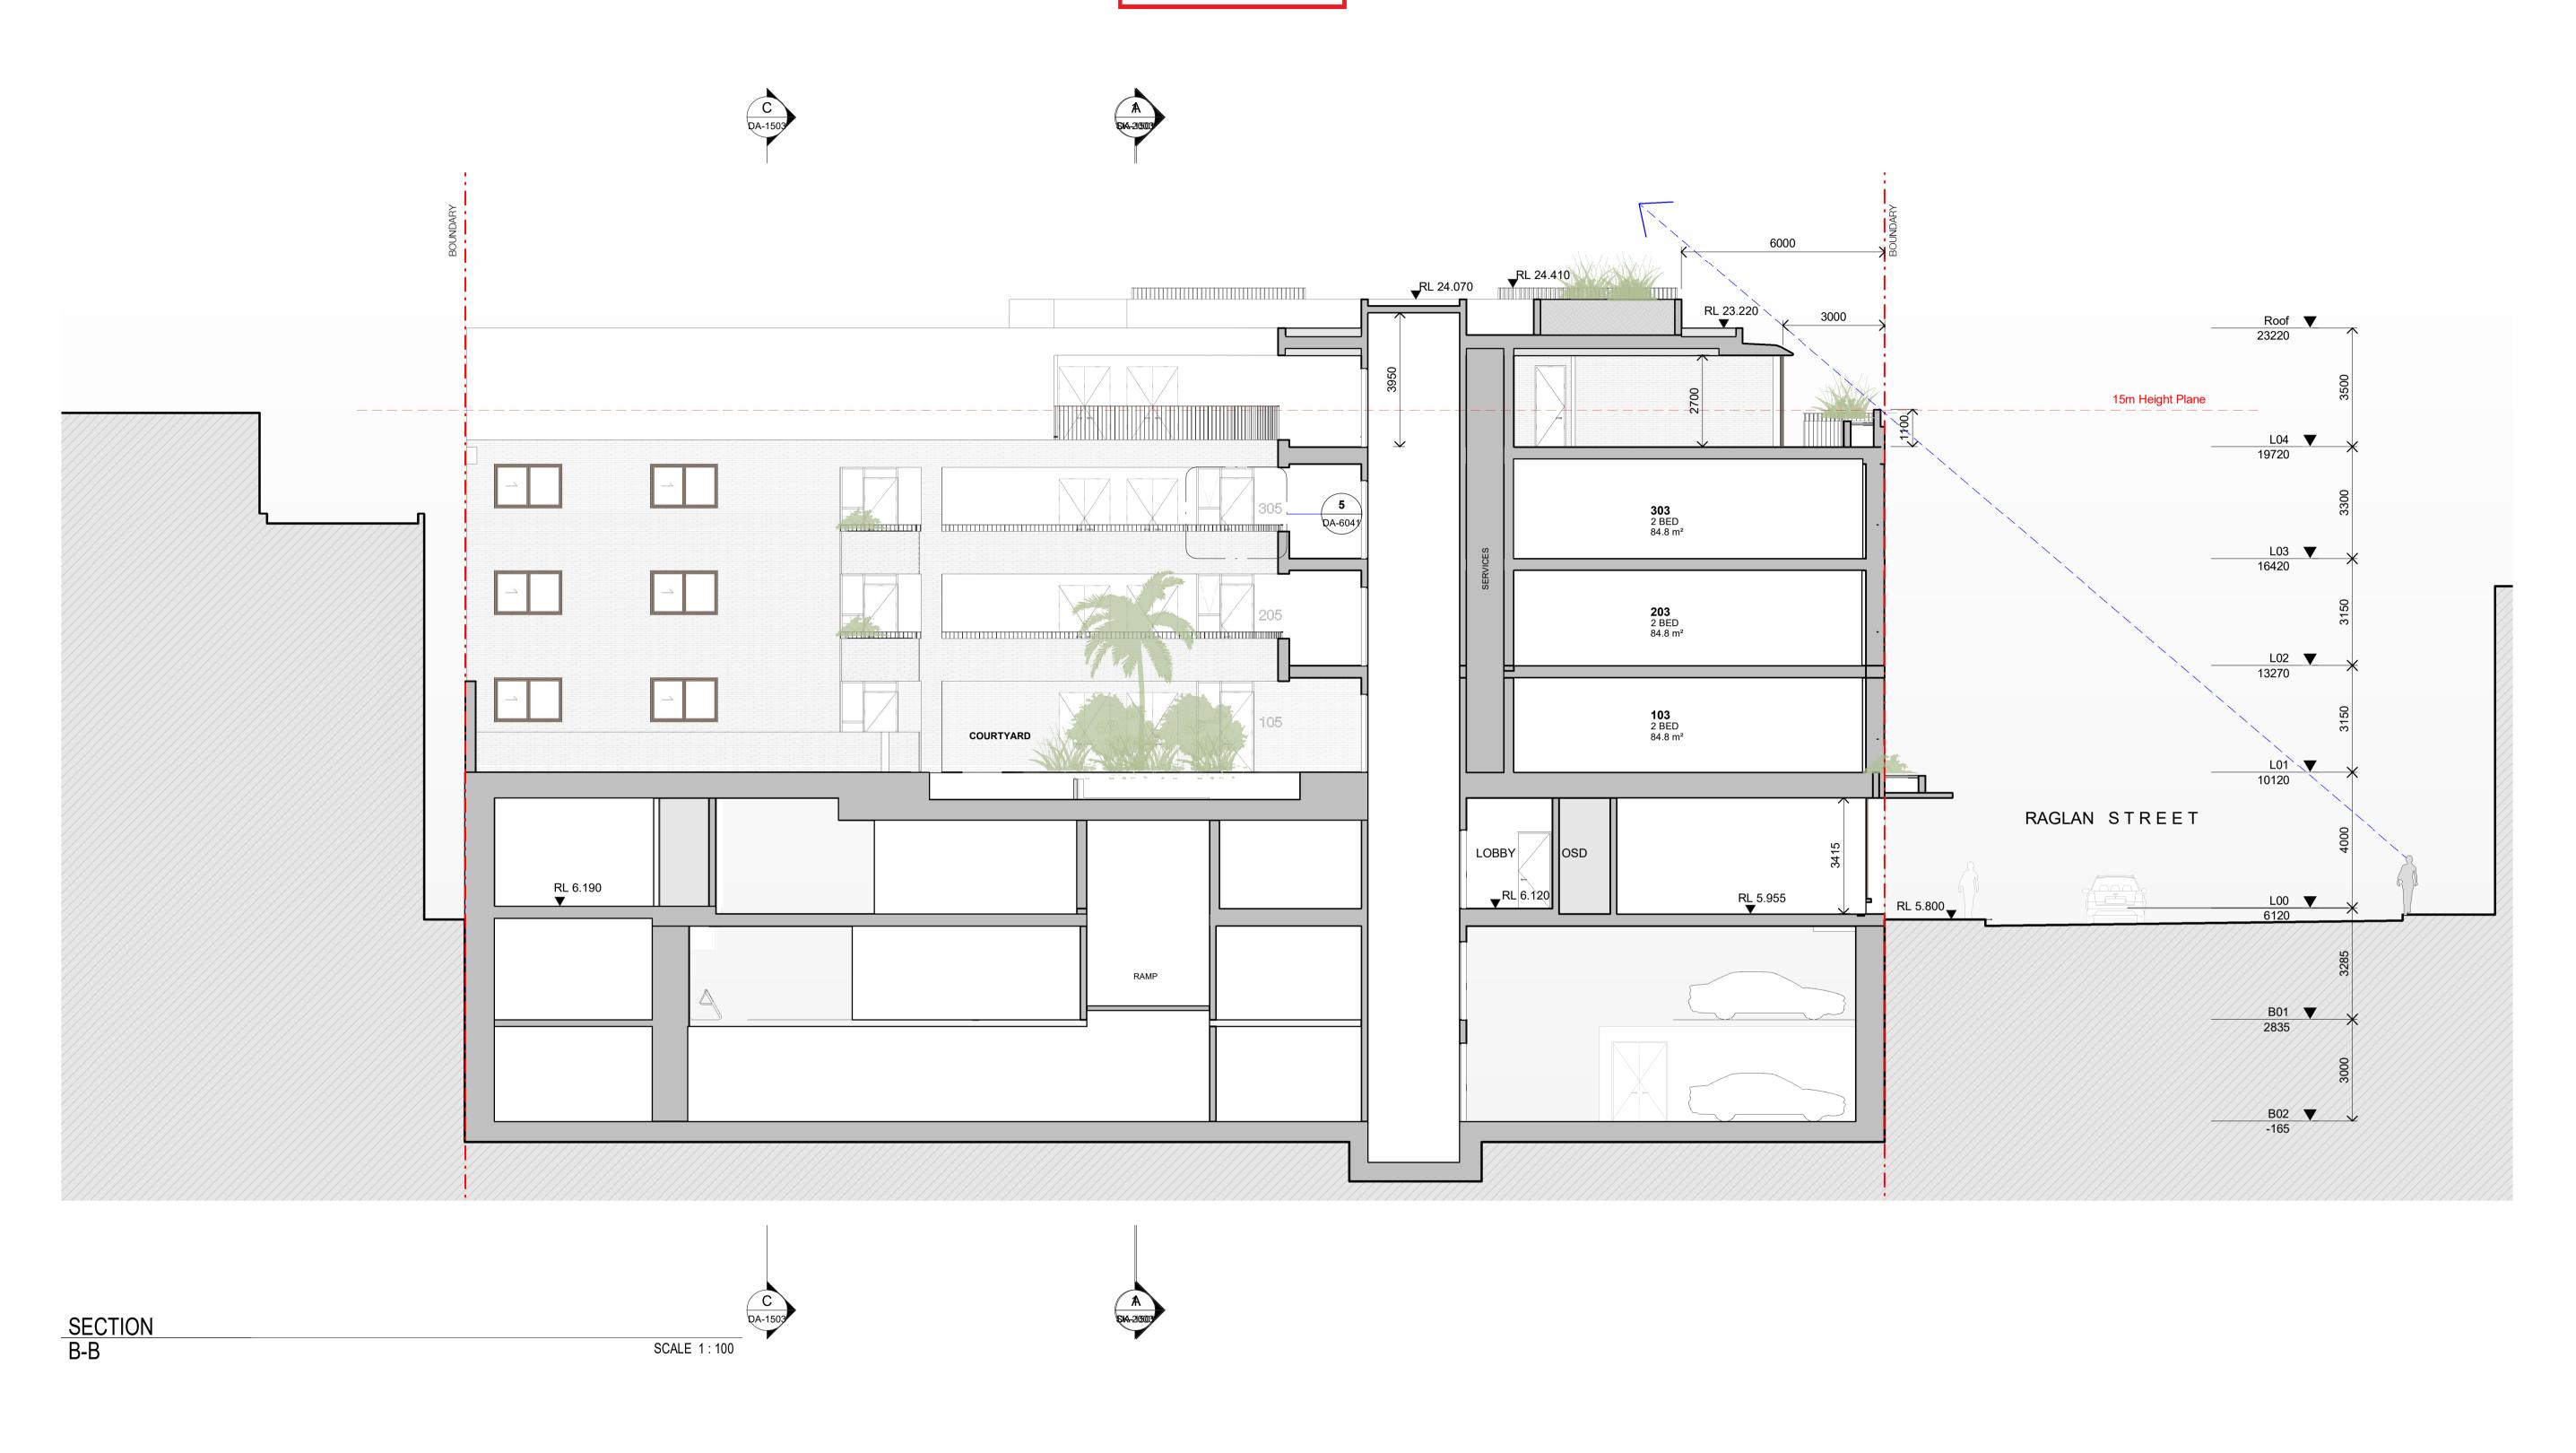

In accepting and utilising this document the recipient agrees that SJB Architecture (NSW) Pty. Ltd. ACN 081 094 724 T/A SJB Architects, retain all common law, statutory law and other rights including copyright and intellectual property rights. The recipient agrees not to use this document for any purpose other than its intended use; to waive all claims against SJB Architects resulting from unauthorised changes; or to reuse the document on other projects without prior written consent from SJB Architects. Under no circumstances shall transfer of this document be deemed a sale. SJB Architects makes no warranties of fitness for any purpose. The Builder/Contractor shall verify job dimensions prior to any work commencing. Use figured dimensions only. Do not scale drawings.

Nominated Architects: Adam Haddow-7188 | John Pradel-7004

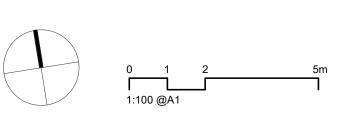

Rev	Date	Revision	Ву	Chk.
1	2023/06/20	FOR COORDINATION	TD	EW
2	2023/06/28	FOR DA APPROVAL	TD	EW
3	2023/11/27	RESPONSE TO COUNCIL'S RFI	TD	EW
4	2024/04/22	FOR S34	TD	EW
5	2024/05/07	FOR S34 - REDUCE ROOF OVERHANG	TD	EW
6	2024/05/14	FOR S34 - REDUCE LV4 GLAZING AWNING HEIGHT	TD	EW
7	2024/05/28	S34 - ROOF AWNING REVISED	TD	EW




Project
BELGRAVE ST - MANLY
35-43 Belgrave Street, Manly NSW 2095

33-43 Deigrave Street, Marily NOVV 2033	Drawn	Chk.
	TD	EW/NH
Drawing Name	Drawing No.	
SECTION B-B	DA-1	502

2024/05/28 1 : 100



Sheet Size

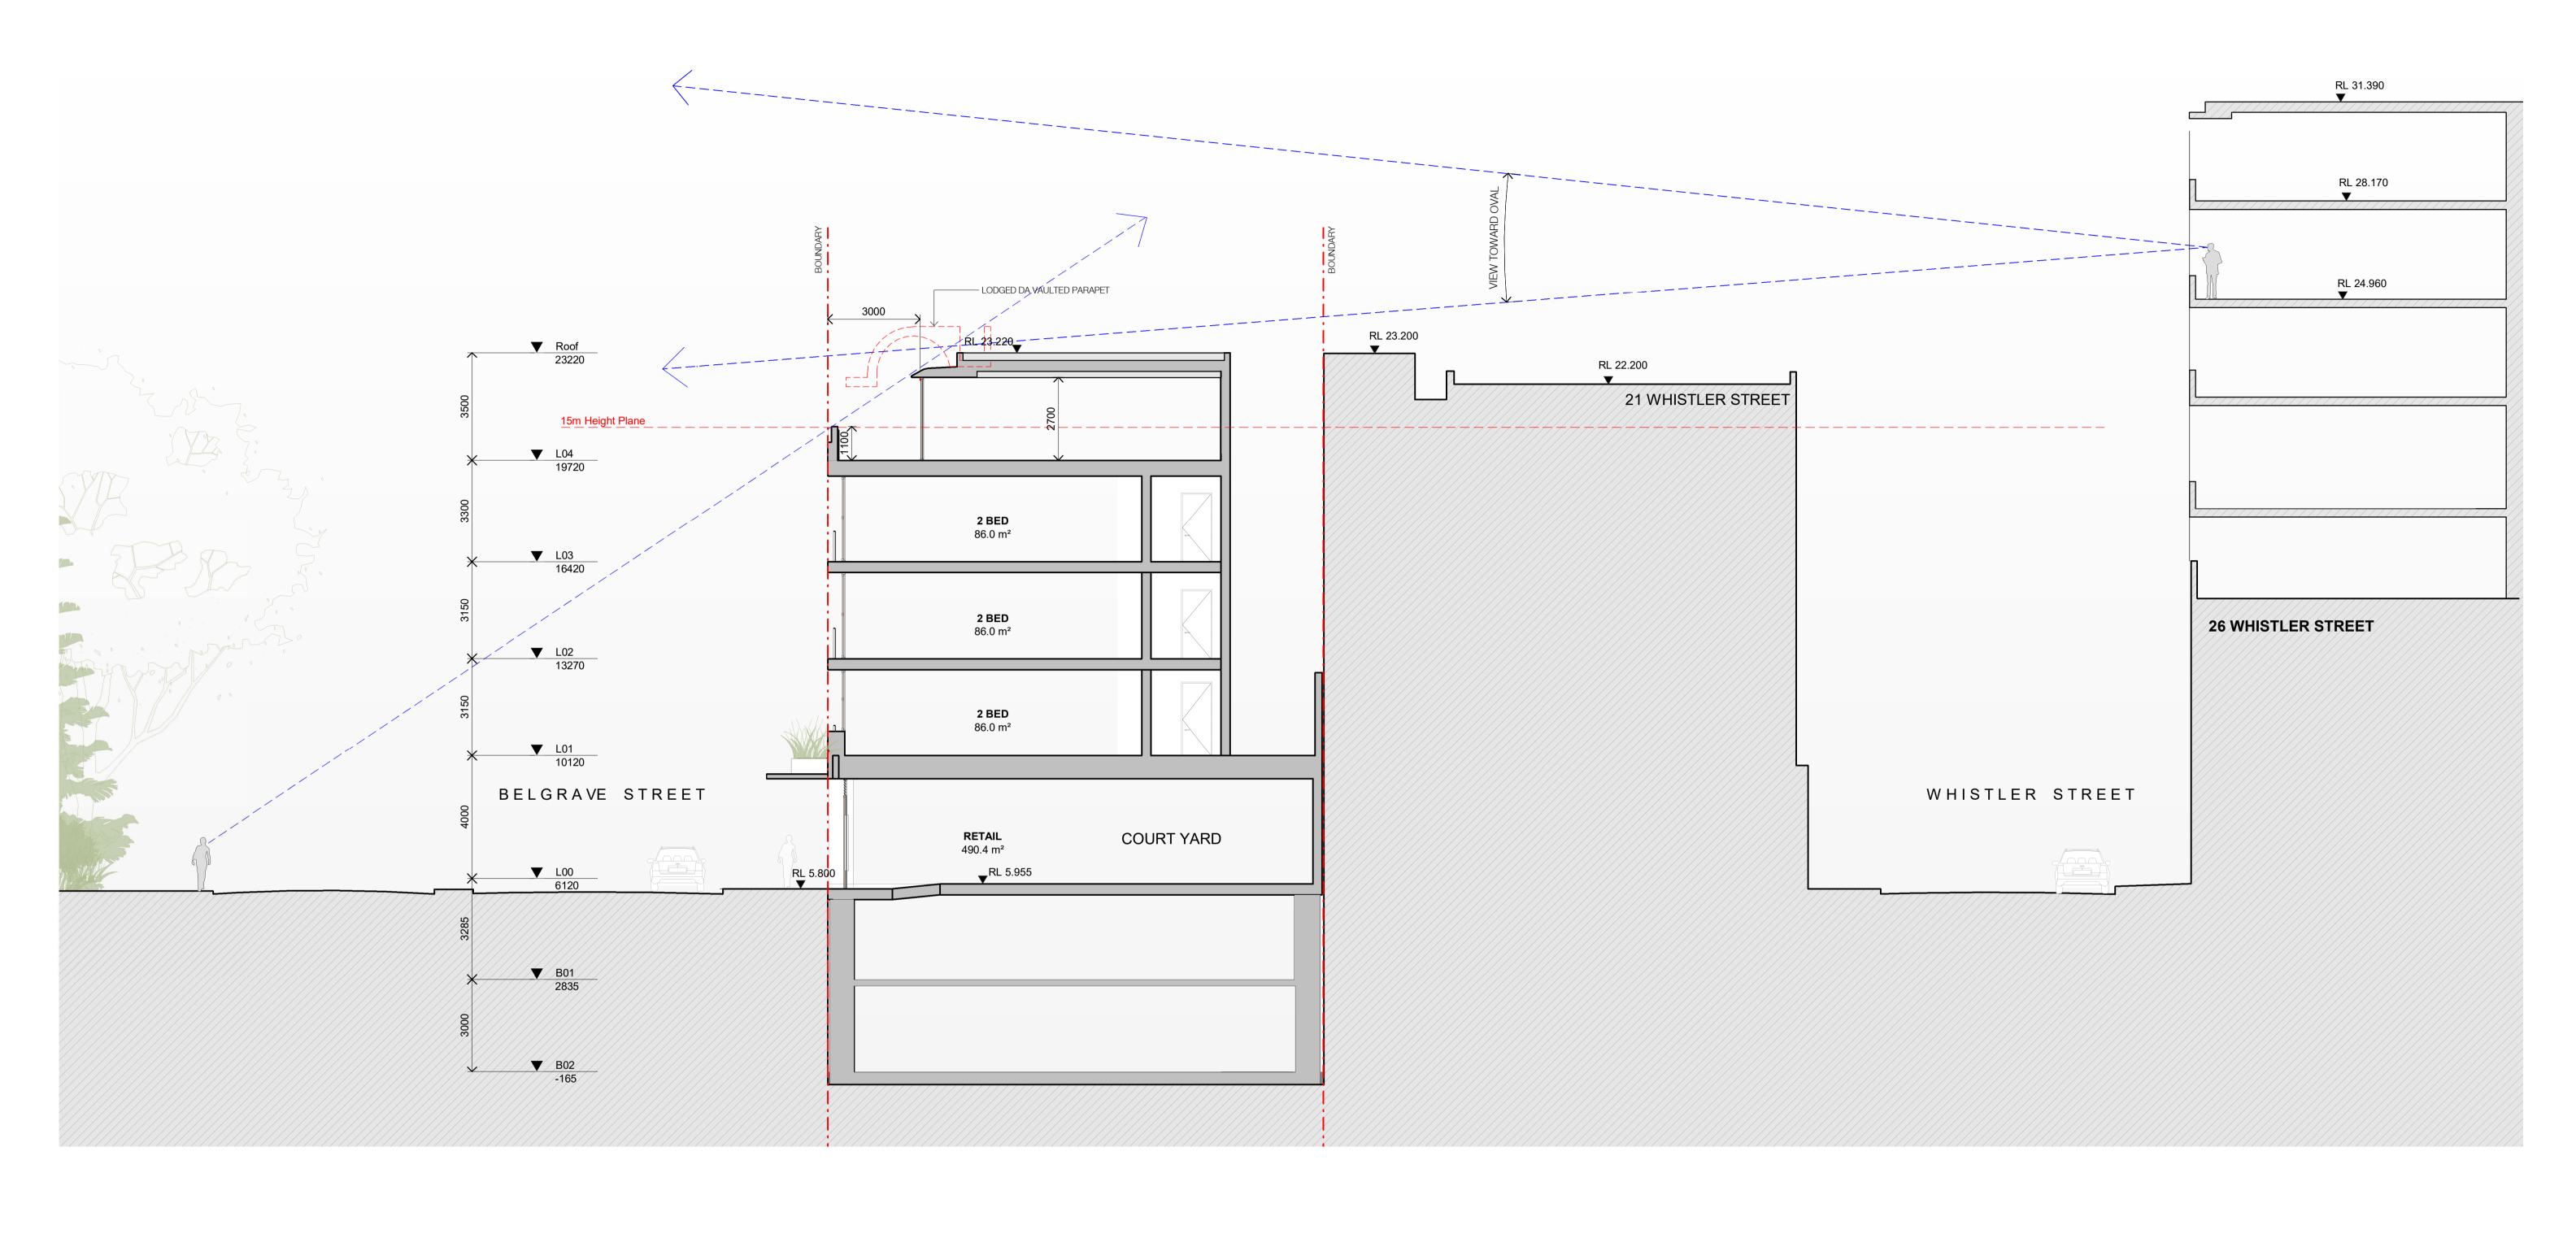


SECTION C - C SCALE 1:100



In accepting and utilising this document the recipient agrees that SJB Architecture (NSW) Pty. Ltd. ACN 081 094 724 T/A SJB Architects, retain all common law, statutory law and other rights including copyright and intellectual property rights. The recipient agrees not to use this document for any purpose other than its intended use; to waive all claims against SJB Architects resulting from unauthorised changes; or to reuse the document on other projects without prior written consent from SJB Architects. Under no circumstances shall transfer of this document be deemed a sale. SJB Architects makes no warranties of fitness for any purpose. The Builder/Contractor shall verify job dimensions prior to any work commencing. Use figured dimensions only. Do not scale drawings.

Nominated Architects: Adam Haddow-7188 | John Pradel-7004

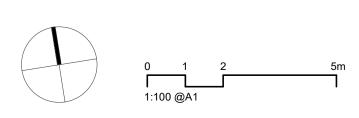


Rev	Date	Revision	Ву	Cnk.
1	2023/11/27	RESPONSE TO COUNCIL'S RFI	TD	EW
2	2024/04/22	FOR S34	TD	EW
3	2024/05/07	FOR S34 - REDUCE ROOF OVERHANG	TD	EW
4	2024/05/14	FOR S34 - REDUCE LV4 GLAZING AWNING HEIGHT	TD	EW
5	2024/05/28	S34 - ROOF AWNING REVISED	TD	EW



BELGRAVE ST - MANLY	
35-43 Belgrave Street, Manly NSW 2095	

DA-150	3	/ 5
Drawing No.		Revisi
Author	Checker	669
Drawn	Chk.	Job N
2024/05/28	1 : 100	@ A
Date	Scale	Sheet Si



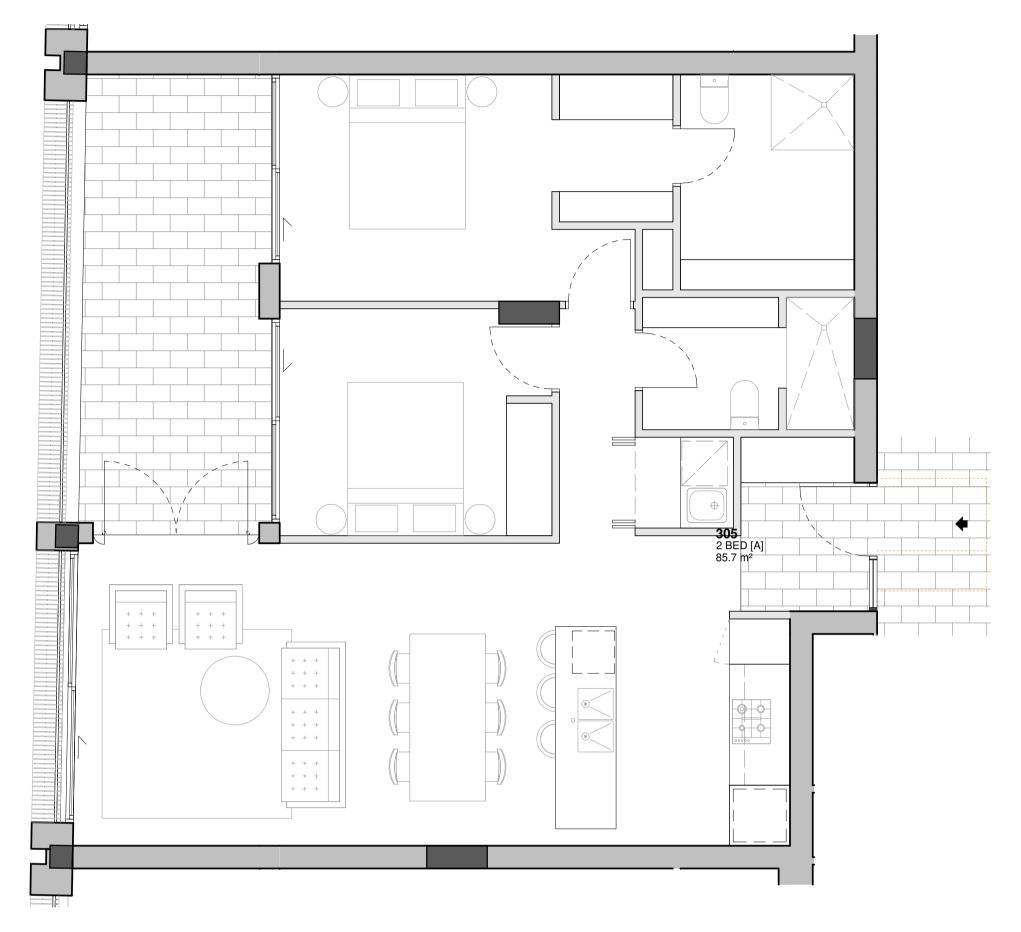

plans approved by the Land and Environment court of NSW

PROCEEDINGS NO: 2024/51916

DATED: 30/07/2024

205 2 BED (A) 550

1550


1 PLAN 2 BED - PRE ADAPTIVE SCALE 1:50 2 PLAN 2 BED - POST ADAPTIVE SCALE 1:50


APARTMEN	IT SCHEDULE		
Number	Bedroom	Area	ADAPTABLE
L01			
101	2 BED [A]	85 m ²	✓
102	3 BED	114 m²	
103	2 BED	85 m ²	
104	3 BED [A]	111 m ²	✓
105	2 BED [A]	86 m ²	✓
106	2 BED	86 m²	
107	2 BED	86 m²	
L02			
201	2 BED	85 m ²	
202	3 BED	114 m ²	
203	2 BED	85 m ²	
204	3 BED [A]	111 m ²	✓
205	2 BED [A]	86 m ²	✓
206	2 BED	86 m²	
207	2 BED	86 m ²	


Number	Bedroom	Area	ADAPTABLE
_03			
301	2 BED	85 m ²	
302	3 BED	114 m ²	
303	2 BED	85 m ²	
304	3 BED [A]	110 m ²	✓
305	2 BED [A]	86 m ²	✓
306	2 BED	86 m²	
307	2 BED	86 m²	
_04			
101	3 BED	185 m²	
102	3 BED	169 m²	
103	3 BED	133 m ²	
104	3 BED	126 m ²	

In accepting and utilising this document the recipient agrees that SJB Architecture (NSW) Pty. Ltd. ACN 081 094 724 T/A SJB Architects, retain all common law, statutory law and other rights including copyright and intellectual property rights. The recipient agrees not to use this document for any purpose other than its intended use; to waive all claims against SJB Architects resulting from unauthorised changes; or to reuse the document on other projects without prior written consent from SJB Architects. Under no circumstances shall transfer of this document be deemed a sale. SJB Architects makes no warranties of fitness for any purpose. The Builder/Contractor shall verify job dimensions prior to any work commencing. Use figured dimensions only. Do not scale drawings.

Nominated Architects: Adam Haddow-7188 | John Pradel-7004

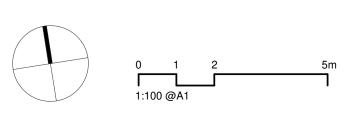

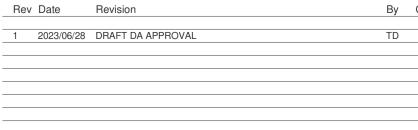

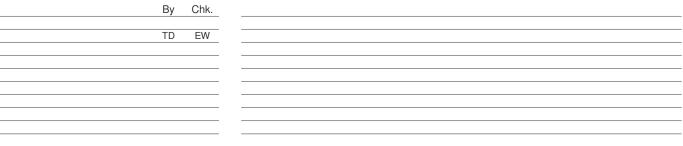




Proje	ect	
BE	ELGRAVE ST - MANLY	
35-	-43 Belgrave Street, Manly NSW 2095	

Drawing Name
APARTMENT PLAN - ADAPTABLE UNIT -SHEET 1

Dra	wing No.		Revision
T)	EW/NH	6693
Dra	wn	Chk.	Job No.
20	023/06/28	1:50	@ A1
Dat	e	Scale	Sheet Size



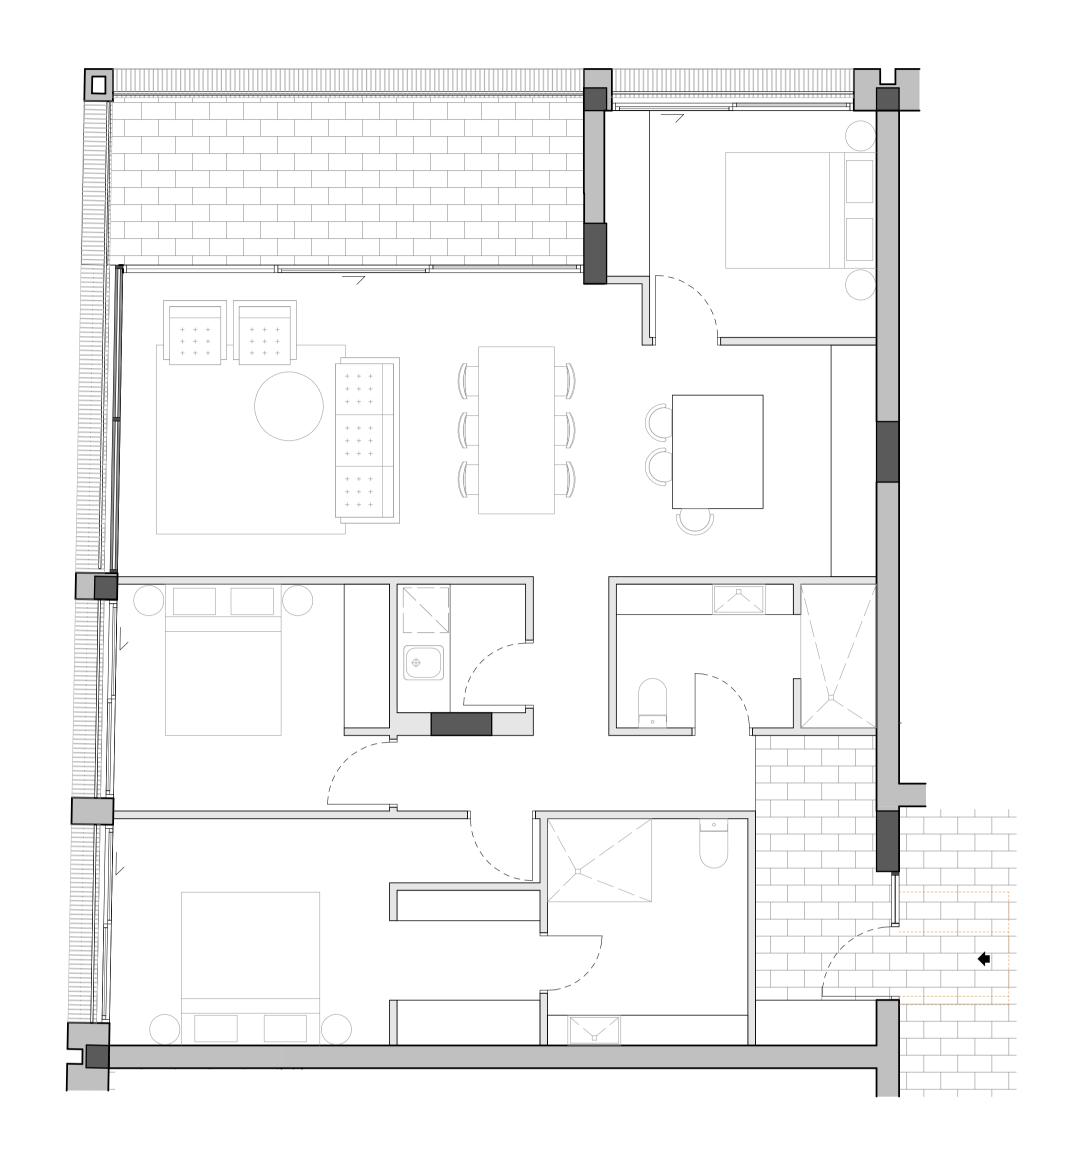

PLANS APPROVED BY THE LAND AND ENVIRONMENT COURT OF NSW PROCEEDINGS NO: 2024/51916 DATED: 30/07/2024

204 3 BED [A] 110.8 m²

1 PLAN 3 BED - PRE ADAPTIVE

SCALE 1:50


2 PLAN 3 BED - POST ADAPTIVE


SCALE 1:50

APARTMENT SCHEDULE					
Number	Bedroom	Area	ADAPTABLE		
L01					
101	2 BED [A]	85 m ²	✓		
102	3 BED	114 m ²			
103	2 BED	85 m ²			
104	3 BED [A]	111 m ²	✓		
105	2 BED [A]	86 m ²	✓		
106	2 BED	86 m ²			
107	2 BED	86 m²			
L02					
201	2 BED	85 m²			
202	3 BED	114 m ²			
203	2 BED	85 m ²			
204	3 BED [A]	111 m ²	✓		
205	2 BED [A]	86 m²	✓		
206	2 BED	86 m²			
207	2 BED	86 m ²			

APARTME	NT SCHEDULE		
Number	Bedroom	Area	ADAPTABLE
L03			
301	2 BED	85 m²	
302	3 BED	114 m²	
303	2 BED	85 m²	
304	3 BED [A]	110 m²	✓
305	2 BED [A]	86 m²	✓
306	2 BED	86 m²	
307	2 BED	86 m²	
L04			
401	3 BED	185 m²	
402	3 BED	169 m²	
403	3 BED	133 m²	
404	3 BED	126 m ²	
Grand total: 25			

In accepting and utilising this document the recipient agrees that SJB Architecture (NSW) Pty. Ltd. ACN 081 094 724 T/A SJB Architects, retain all common law, statutory law and other rights including copyright and intellectual property rights. The recipient agrees not to use this document for any purpose other than its intended use; to waive all claims against SJB Architects resulting from unauthorised changes; or to reuse the document on other projects without prior written consent from SJB Architects. Under no circumstances shall transfer of this document be deemed a sale. SJB Architects makes no warranties of fitness for any purpose. The Builder/Contractor shall verify job dimensions prior to any work commencing. Use figured dimensions only. Do not scale drawings. not scale drawings. Nominated Architects: Adam Haddow-7188 | John Pradel-7004

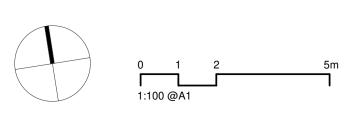

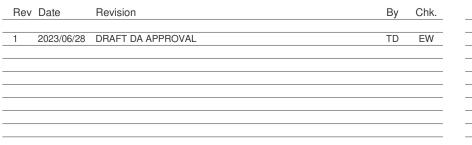



1 10/001	
BELGRAVE ST - MANLY	
35-43 Belgrave Street, Manly NSW 2095	

Dr	awing Name
	PARTMENT PLAN - ADAPTABLE UNIT -SHEET 2


Date	Scale	Sheet Size
2023/06/28	1:50	@ A1
Drawn	Chk.	Job No.
TD	EW/NH	6693
Drawing No.		Revision
DA-4401		/ 1








CONCRETE CONCRETE WARM FINISH

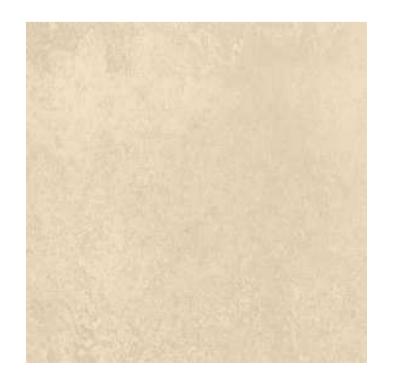

TEXTURED RENDER

DARK WARM TONE

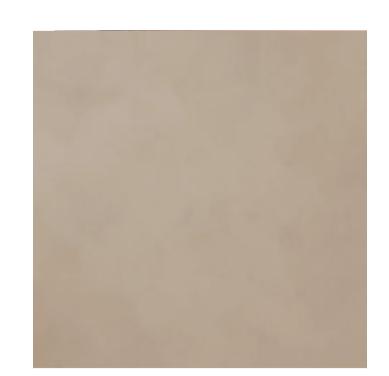

BRICKWORK WARM COLOR

BRICKWORK



METALWORK

METAL PALISADE BALUSTRADE PROTECTIVE COATING WARM COLOR / BRONZE



METALWORK

METAL LOURVRES - PROTECTIVE COATING MATCH CONCRETE COLOR



VISION GLAZING - AS PER BASIX - CLEAR


GLAZING


GL01


1

In accepting and utilising this document the recipient agrees that SJB Architecture (NSW) Pty. Ltd. ACN 081 094 724 T/A SJB Architects, retain all common law, statutory law and other rights including copyright and intellectual property rights. The recipient agrees not to use this document for any purpose other than its intended use; to waive all claims against SJB Architects resulting from unauthorised changes; or to reuse the document on other projects without prior written consent from SJB Architects. Under no circumstances shall transfer of this document be deemed a sale. SJB Architects makes no warranties of fitness for any purpose. The Builder/Contractor shall verify job dimensions prior to any work commencing. Use figured dimensions only. Do not scale drawings.

Nominated Architects: Adam Haddow-7188 | John Pradel-7004 Nominated Architects: Adam Haddow-7188 | John Pradel-7004

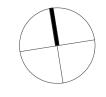

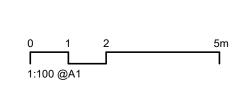

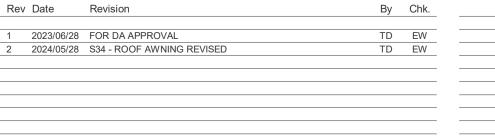

TIME&PLACE


BELGRAVE ST - MANLY 35-43 Belgrave Street, Manly NSW 2095


Drawing Name


EXTERNAL FINISHES


Sheet Size @ A1 2024/05/28 1 : 2 Job No. EW/NH TD Drawing No. DA-6610


SJB Architects Level 2, 490 Crown St Surry Hills NSW 2010 Australia T 61 2 9380 9911 www.sjb.com.au

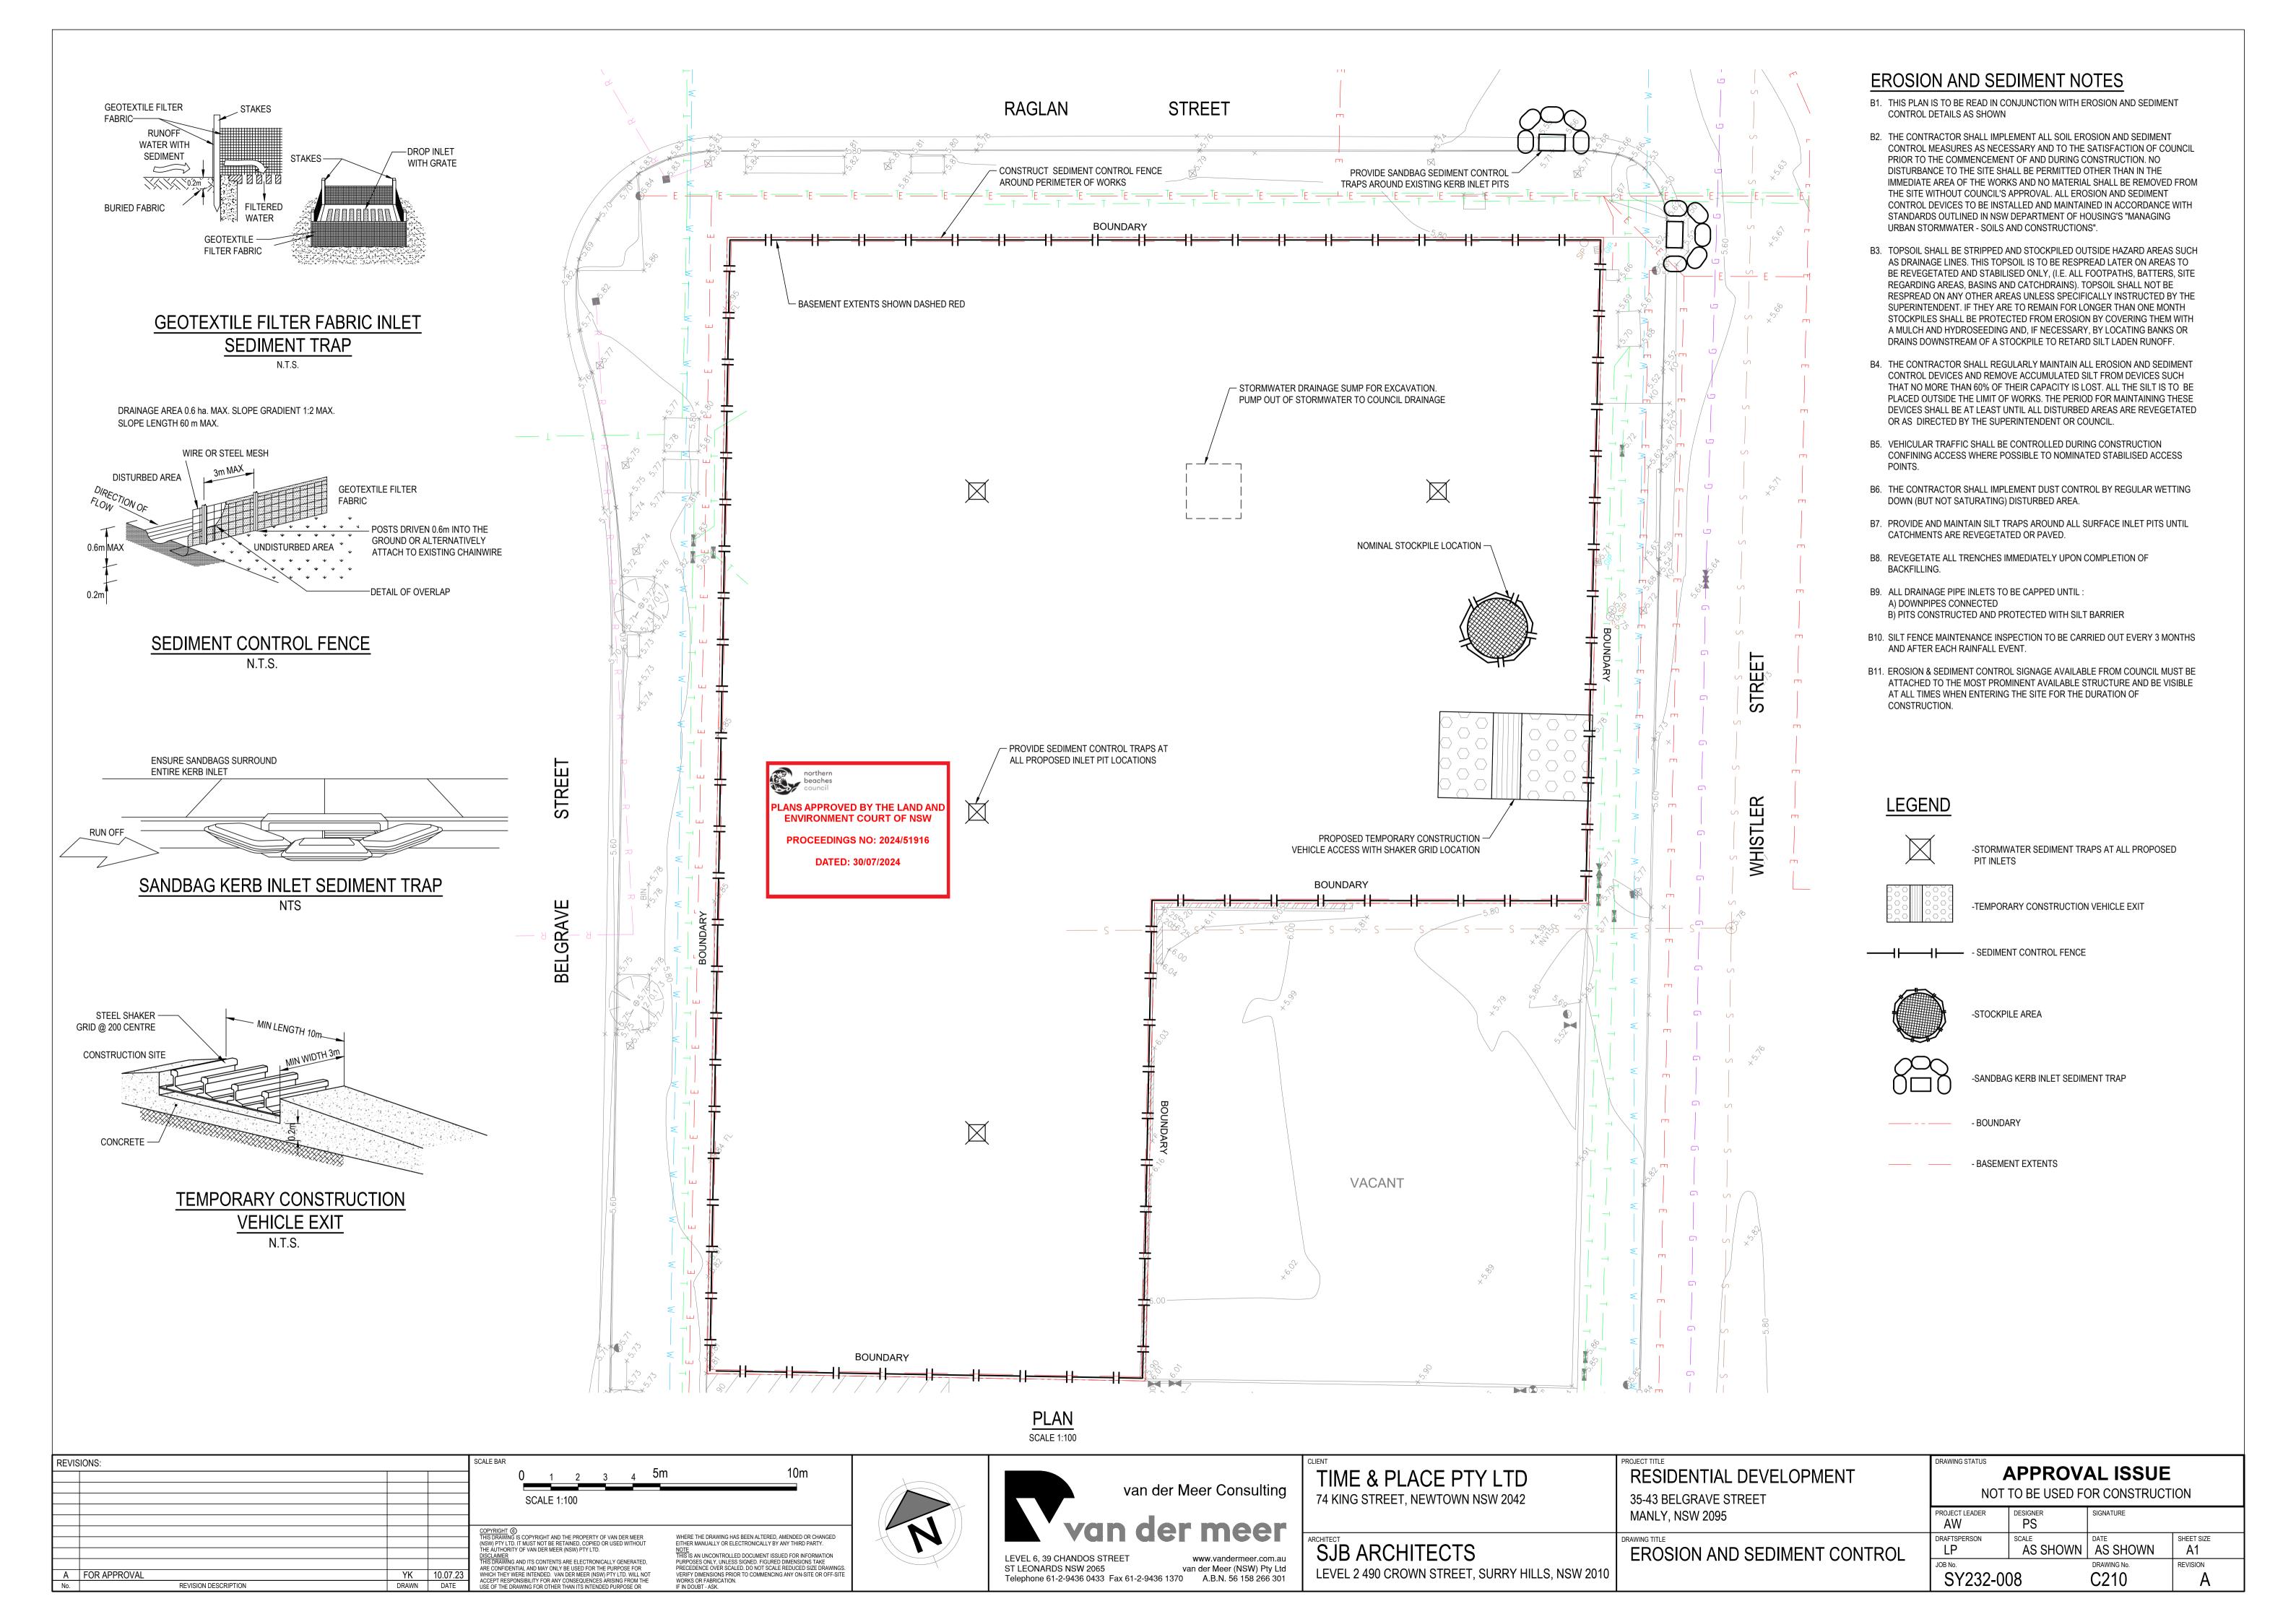


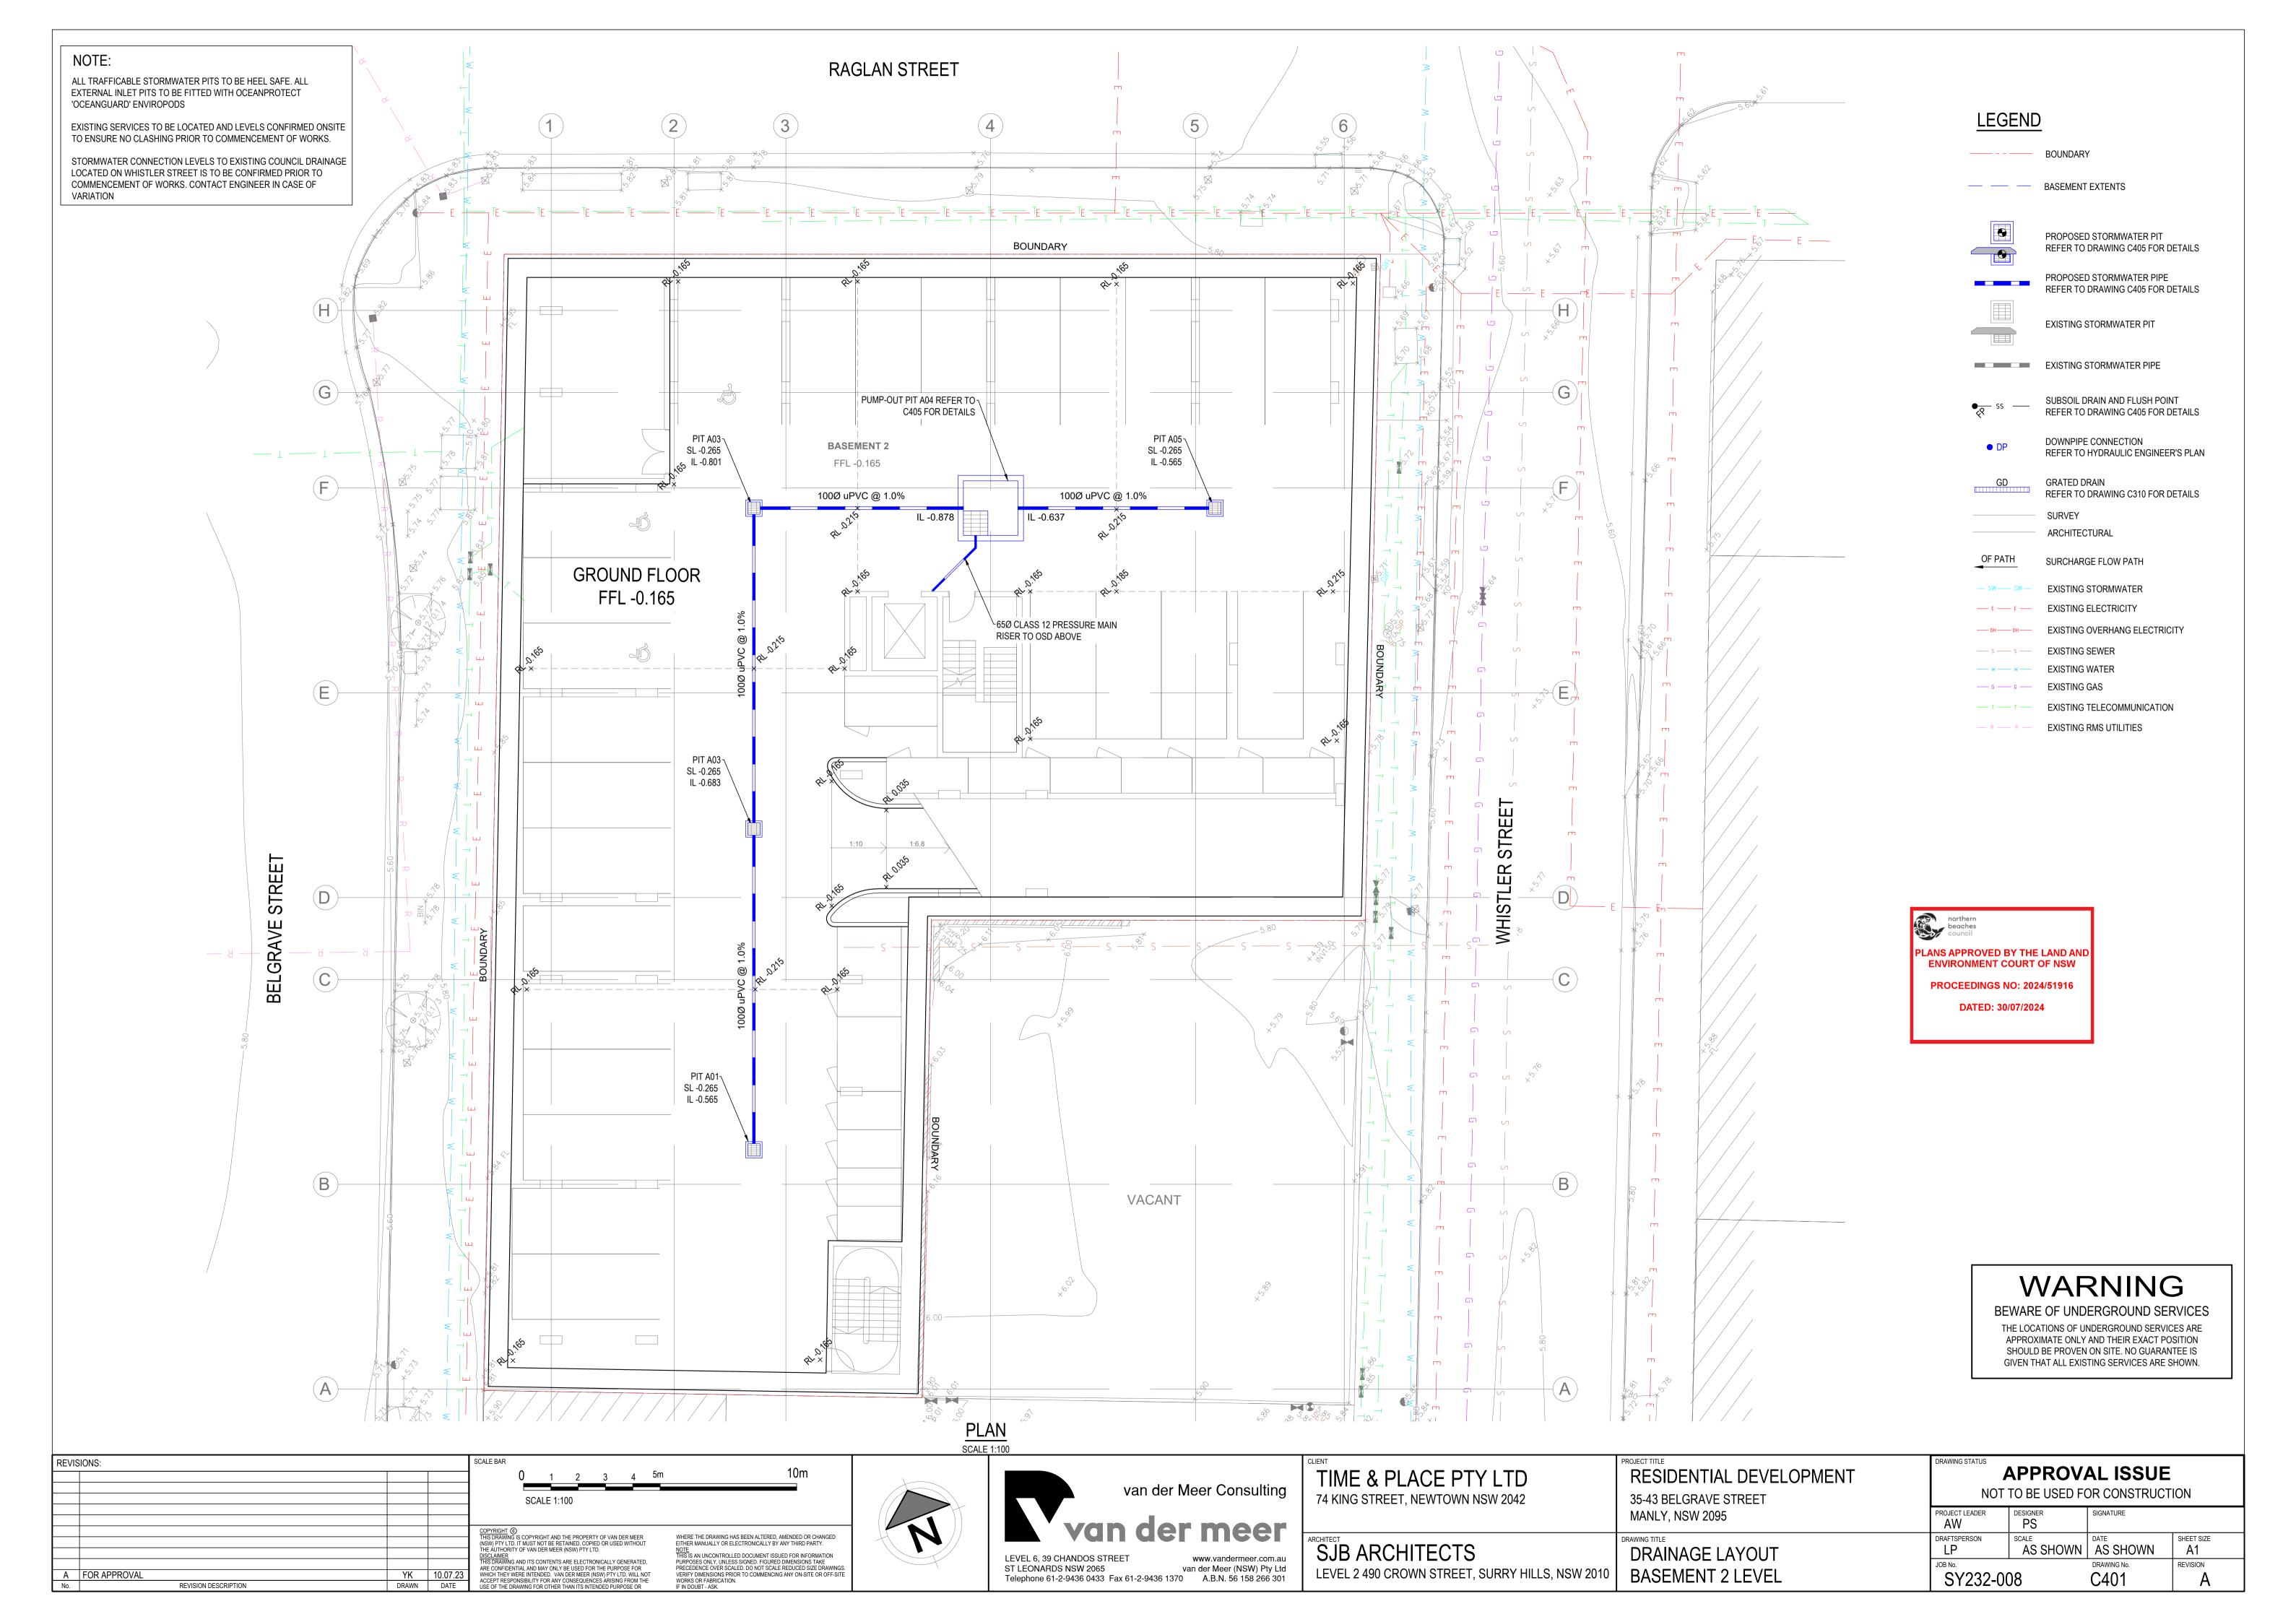

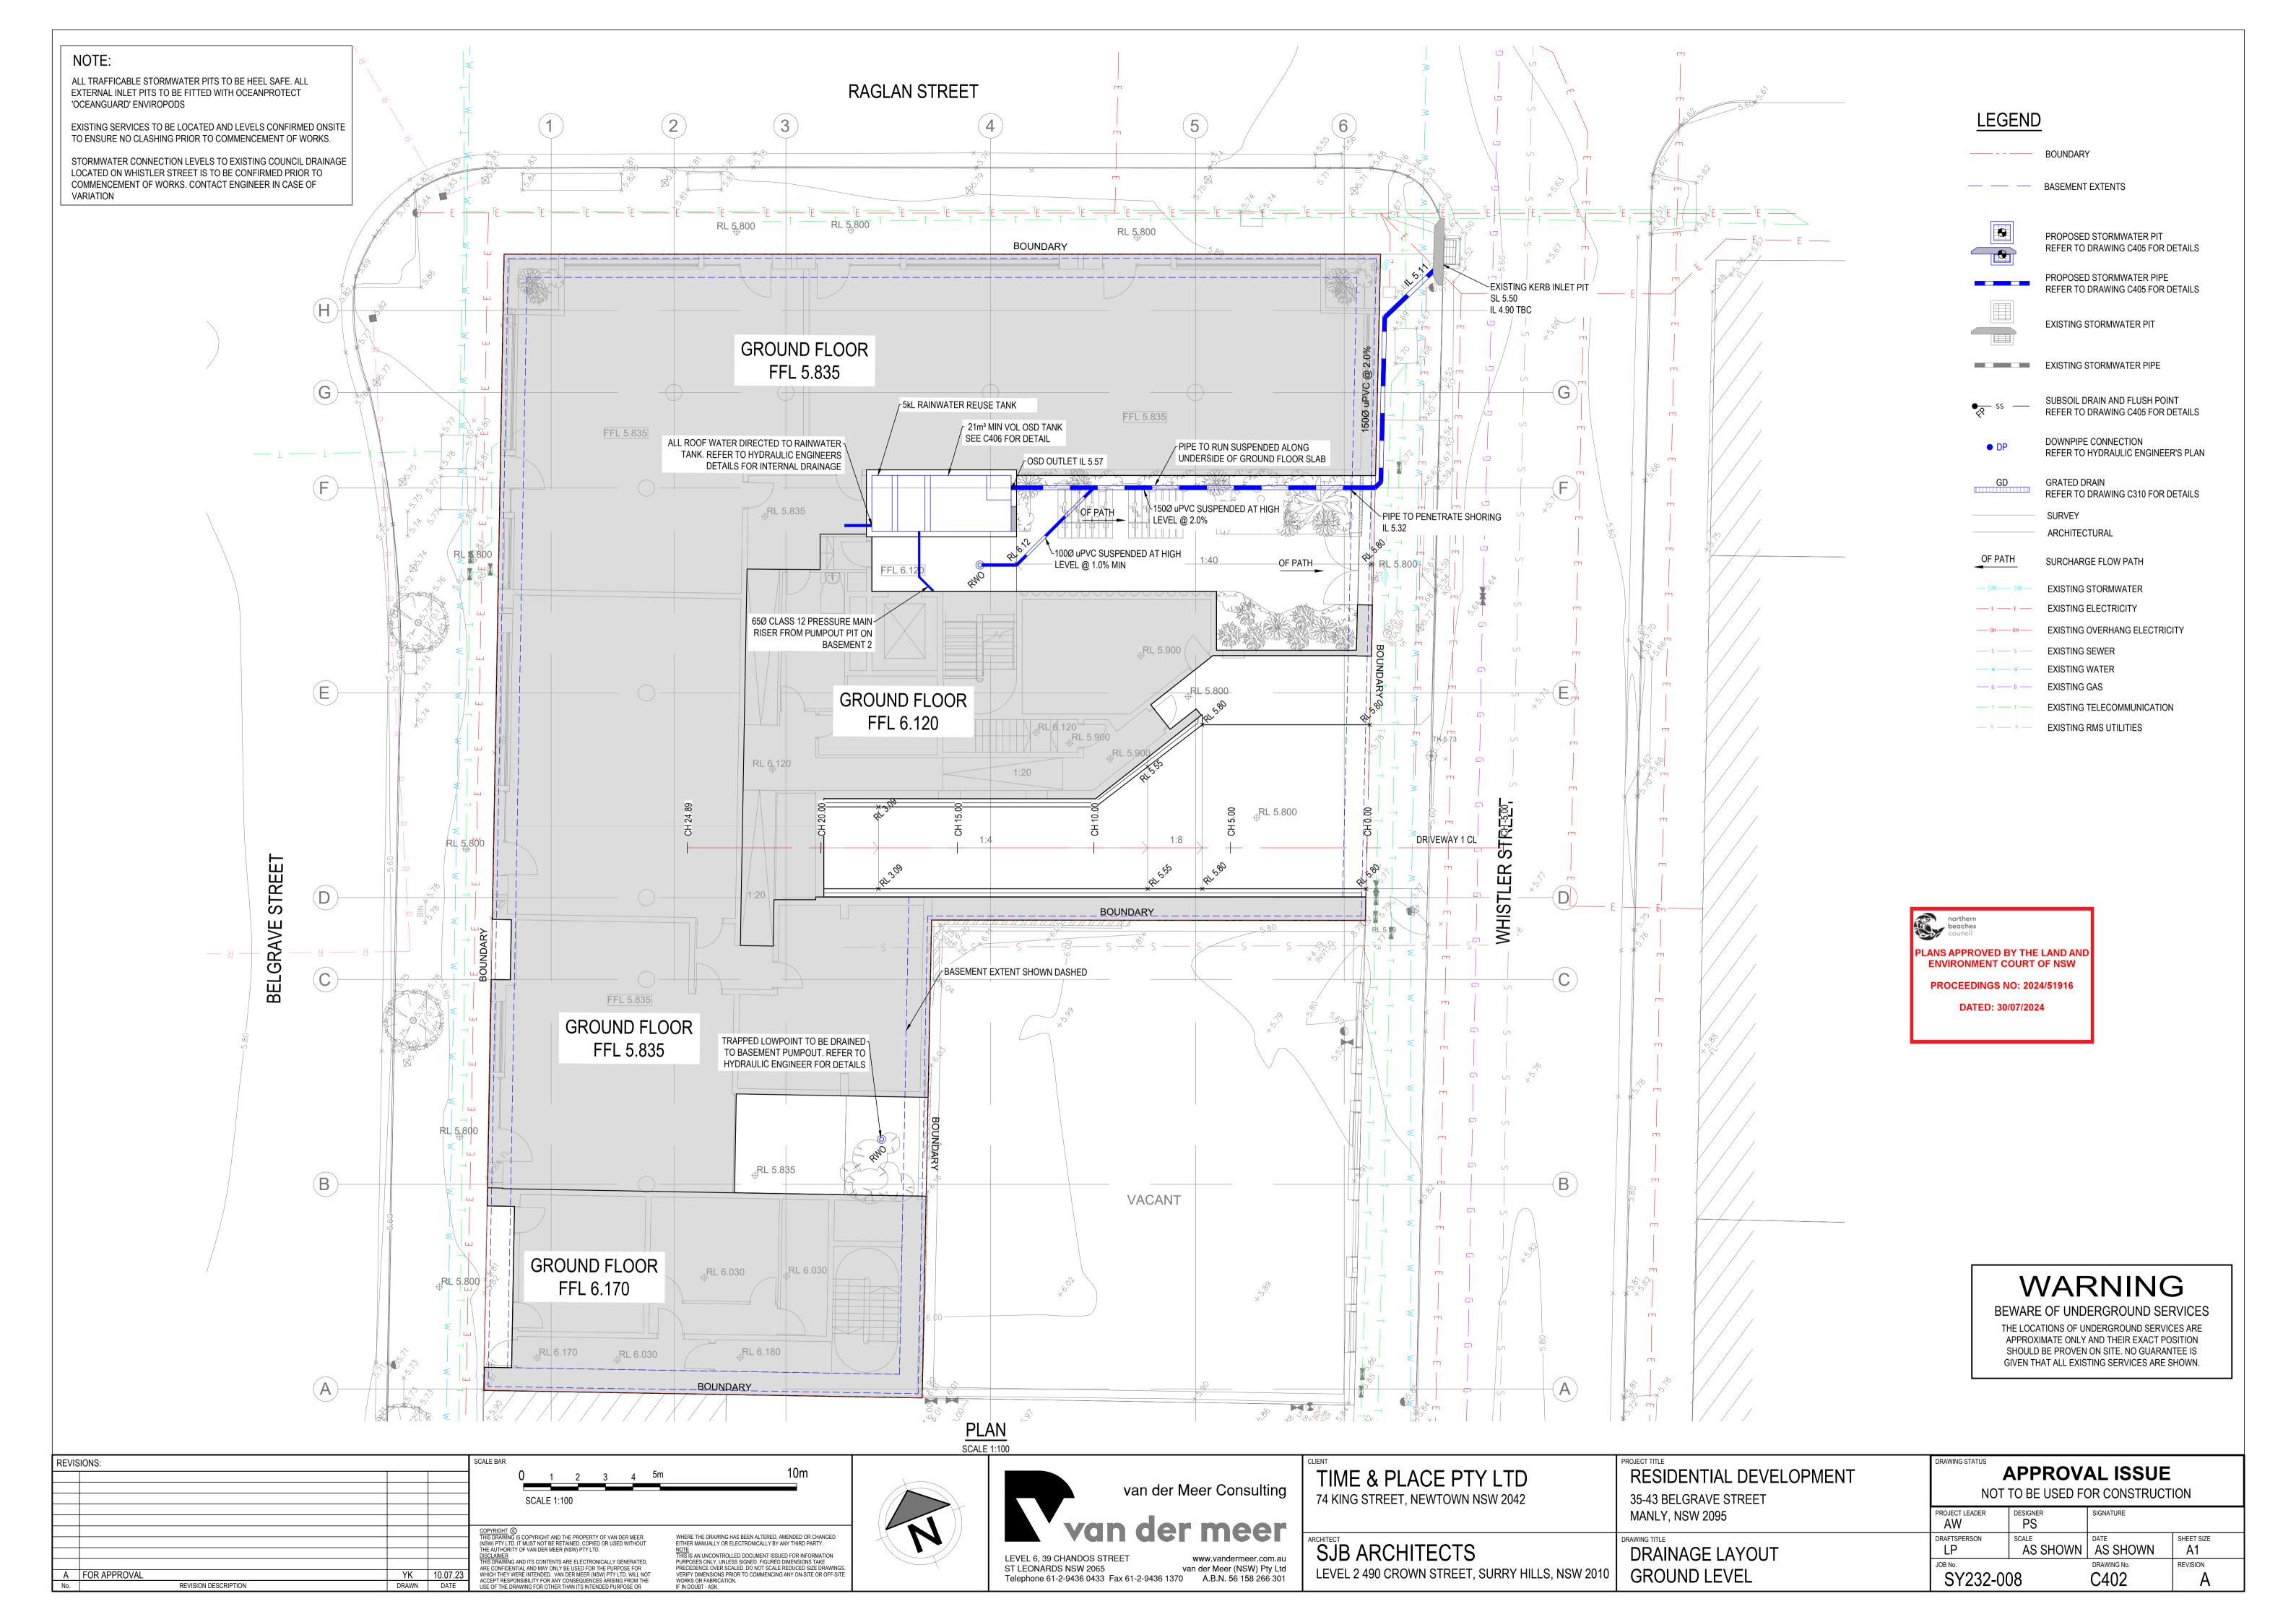


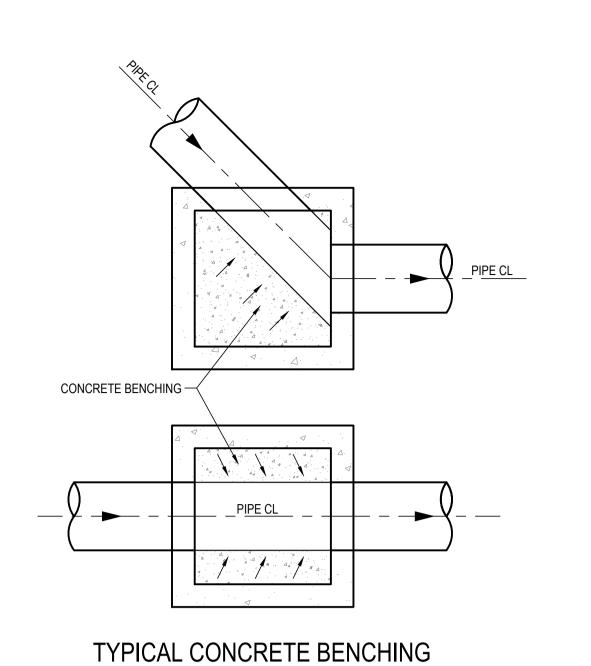


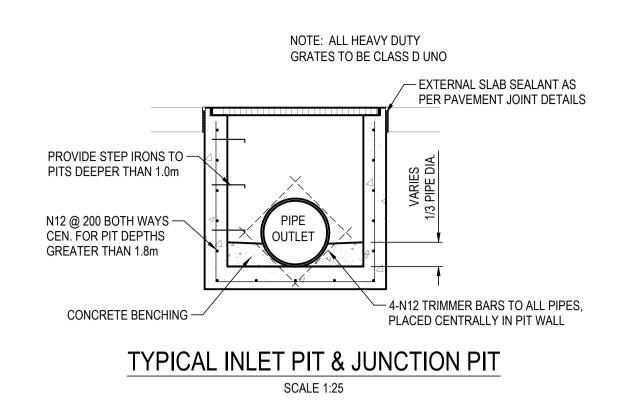

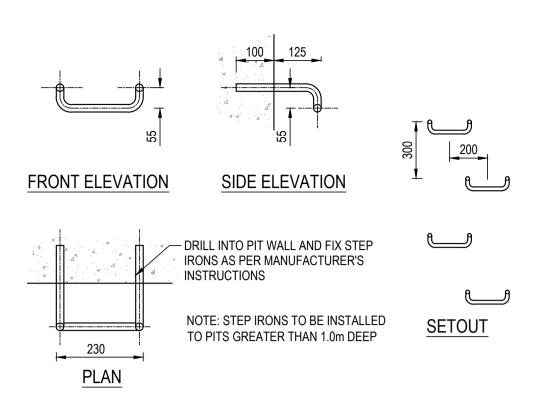



TYPICAL STEP IRON DETAIL

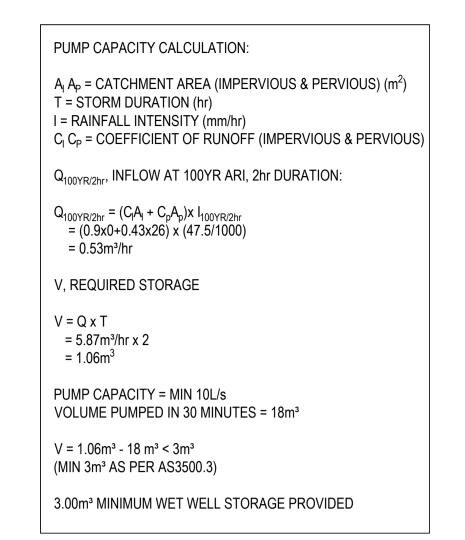


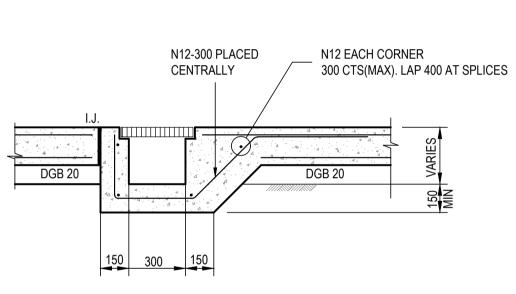

SCALE 1:25

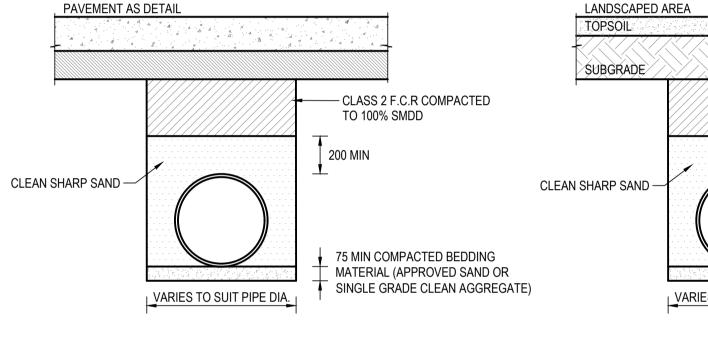

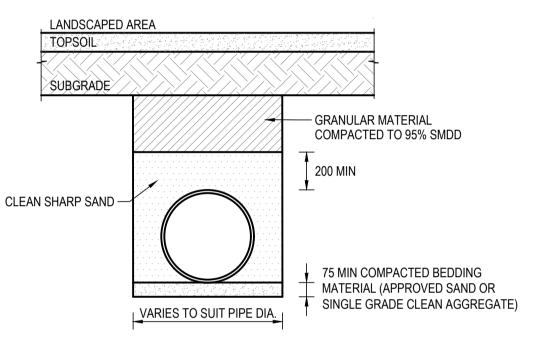


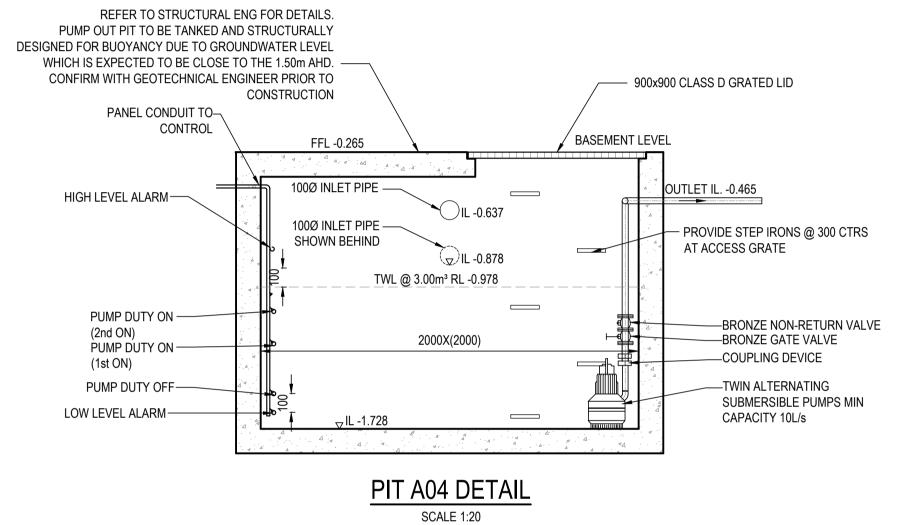



TYPICAL GRATED DRAIN DETAIL SCALE 1:20



UNDER LANDSCAPING PIPE BEDDING

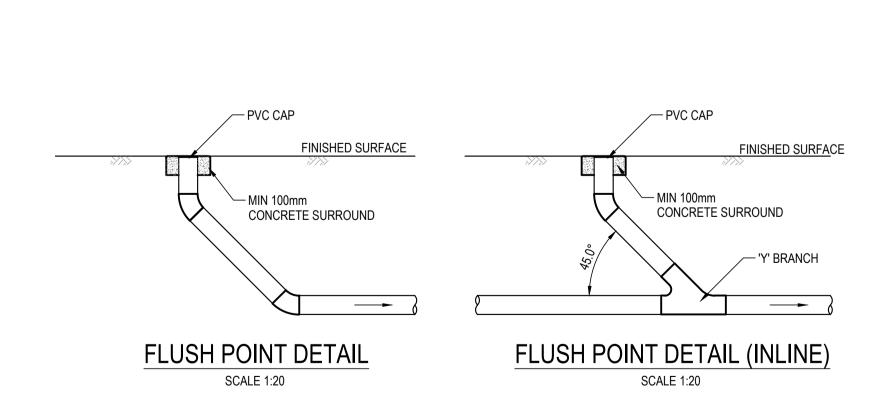

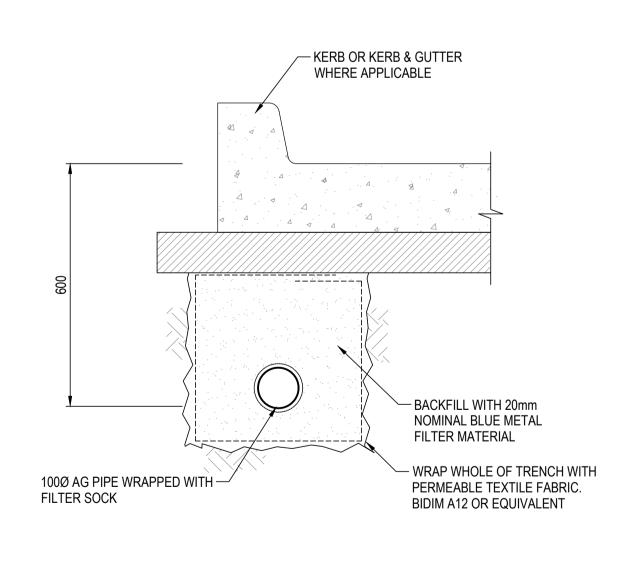

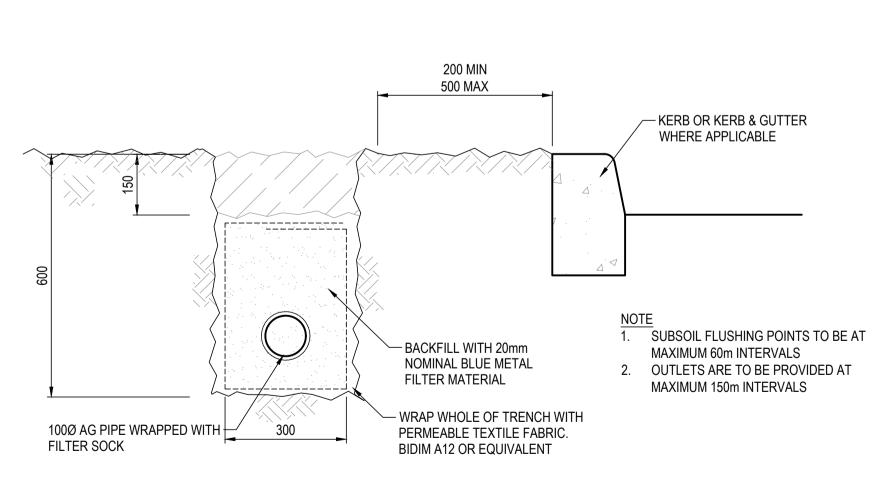

PLANS APPROVED BY THE LAND AND ENVIRONMENT COURT OF NSW PROCEEDINGS NO: 2024/51916 DATED: 30/07/2024

SUB-SOIL DRAIN DETAIL

SUB-SOIL DRAIN DETAIL SCALE 1:10

REVIS	SIONS:			SCALE BAR 0 .1 .2 .3 .4 .5 1m 1.5 2m	
				SCALE 1:20 0 .1 .2 .3 .4 .5 1m 1.5 2m SCALE 1:25	
				COPYRIGHT © THIS DRAWING IS COPYRIGHT AND THE PROPERTY OF VAN DER MEER WHERE THE DRAWING HAS BEEN ALTERED, AMENDED OR CHANGED	
				(NSW) PTY LTD. IT MUST NOT BE RETAINED, COPIED OR USED WITHOUT THE AUTHORITY OF VAN DER MEER (NSW) PTY LTD. DISCLAIMER THIS IS AN UNCONTROLLED DOCUMENT ISSUED FOR INFORMATION	
				THIS DRAWING AND ITS CONTENTS ARE ELECTRONICALLY GENERATED, PURPOSES ONLY, UNLESS SIGNED. FIGURED DIMENSIONS TAKE ARE CONFIDENTIAL AND MAY ONLY BE USED FOR THE PURPOSE FOR PRECEDENCE OVER SCALED. DO NOT SCALE REDUCED SIZE DRAWINGS.	
Α	FOR APPROVAL	YK	10.07.23	WHICH THEY WERE INTENDED. VAN DER MEER (NSW) PTY LTD. WILL NOT VERIFY DIMENSIONS PRIOR TO COMMENCING ANY ON-SITE OR OFF-SITE	
No.	REVISION DESCRIPTION	DRAWN	DATE	ACCEPT RESPONSIBILITY FOR ANY CONSEQUENCES ARISING FROM THE WORKS OR FABRICATION. USE OF THE DRAWING FOR OTHER THAN ITS INTENDED PURPOSE OR IF IN DOUBT - ASK.	




Telephone 61-2-9436 0433 Fax 61-2-9436 1370 A.B.N. 56 158 266 301


CLIENT
TIME & PLACE PTY LTD
74 KING STREET, NEWTOWN NSW 2042

	RESIDENTIAL DEVELOT
74 KING STREET, NEWTOWN NSW 2042	35-43 BELGRAVE STREET
	MANLY, NSW 2095
ARCHITECT	DRAWING TITLE
SJB ARCHITECTS	DRAINAGE DETAILS
LEVEL 2 490 CROWN STREET, SURRY HILLS, NSW 2010	

RESIDENTIAL DEVELOPMENT	APPROVAL ISSUE				
35-43 BELGRAVE STREET	NOT TO BE USED FOR CONSTRUCTION				
MANLY, NSW 2095	PROJECT LEADER AW	DESIGNER PS	SIGNATURE		
RAWING TITLE DRAINAGE DETAILS	DRAFTSPERSON LP	AS SHOWN	AS SHOWN	SHEET SIZE A1	
	JOB No. SY232-00	08	DRAWING No. C405	REVISION A	

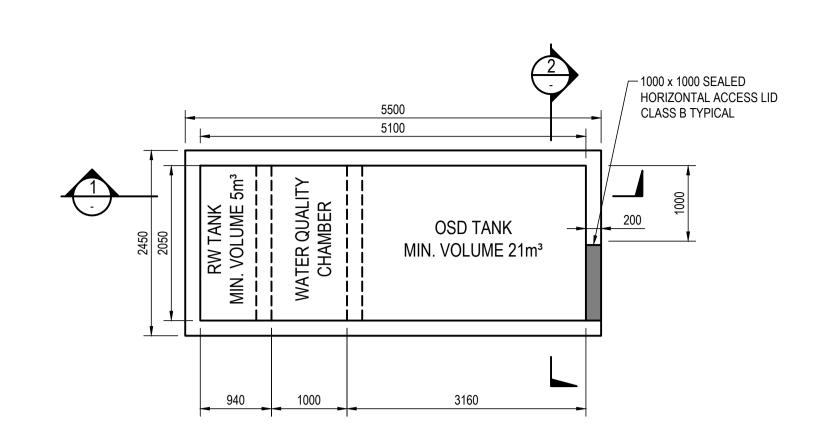

OSD ROOF PLAN SCALE 1:50

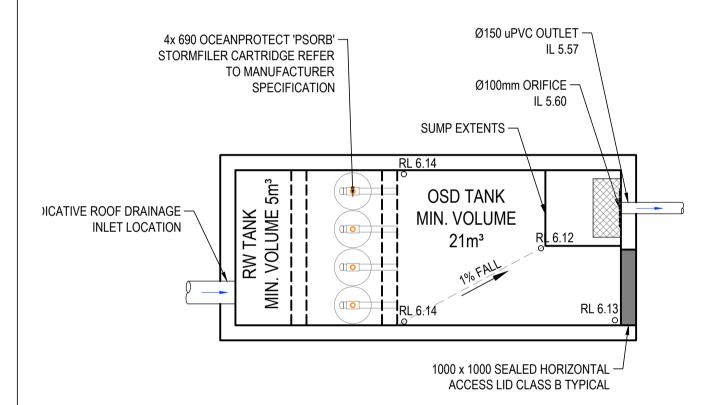


OSD FLOOR PLAN SCALE 1:50


SITE PEA	SITE PEAK DISCHARGES				
COUNCIL V	REDUCE PEAK FLOWS FOR ALL STORMS AS PER NORTHERN BEACHES COUNCIL WATER MANAGEMENT FOR DEVELOPMENT POLICY (2021) SITE AREA = 1,060m ²				
PRE	PRE-DEV POST-DEVELOPMENT			MENT	
STORM	PEAK FLOW	STORM PEAK FLOW PEAK STORAG		PEAK STORAGE	
(ARI)	(m³/s)	(ARI)	(m³/s)	(m³)	
5 YEAR	0.041	5 YEAR	0.023	7.0	
20 YEAR	0.056	20 YEAR 0.029 12.7		12.7	
100 YEAR	0.074	100 YEAR	0.035	20.2	


VALUES AS PER DRAINS MODELLING


REFER TO DRAWING SHEETS C401 AND C402 FOR FURTHER

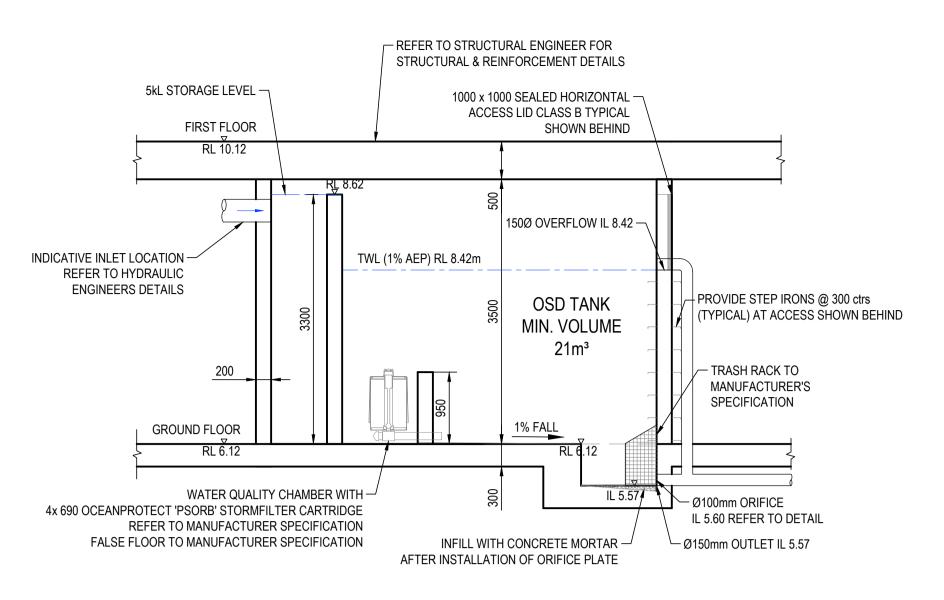




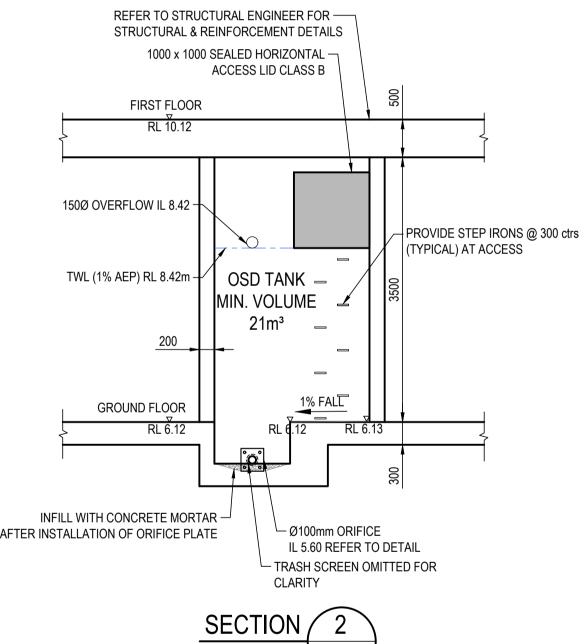

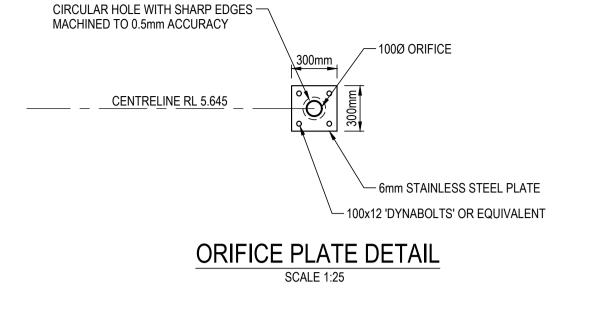

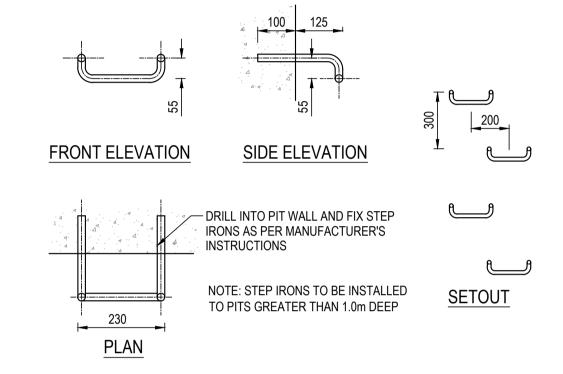


TYPICAL STEP IRON DETAIL

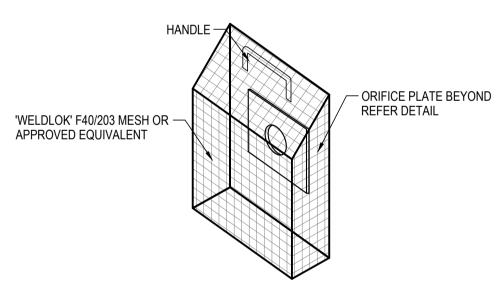

TRASH SCREEN DETAIL

MESH TYPE	MESH SCREEN AREA
LYSAGHT RH3030 FOR ORIFICE 150Ø OR LESS	>50x ORIFICE DIA
'WELDLOK' F40/203 FOR ORIFICE GREATER THAN 150Ø	>20x ORIFICE DIA

NOTE: SCREEN AREA INCLUDES SIDES WHERE APPLICABLE

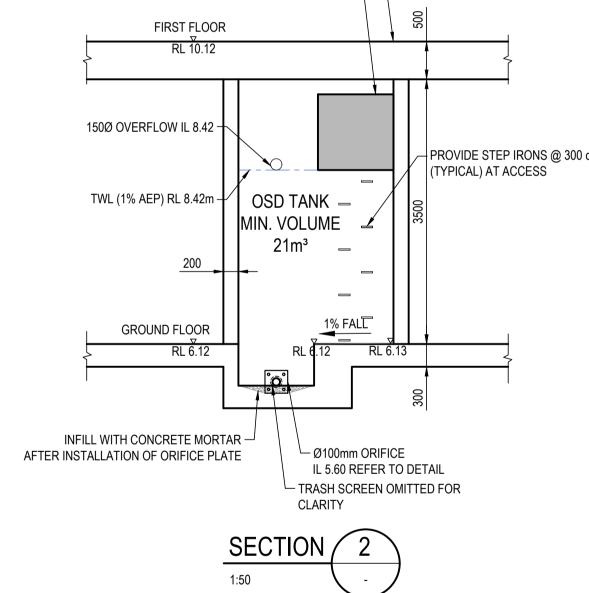

											_
REVIS	IONS:			SCALE BAR	0	1	2	3	4	<u>5</u> m	
					SCALE 1:	3 .4 .5	1m	1.5	2m		
					SCALE 1:	:25					
				(NSW) PTY LTD. I THE AUTHORITY DISCLAIMER	S COPYRIGHT AND IT MUST NOT BE RI OF VAN DER MEEI	ETAINED, COPIED (R (NSW) PTY LTD.		WHERE THE DRAWING HAS BEEN ALTERED, AMENDED OR CHANGED EITHER MANUALLY OR ELECTRONICALLY BY ANY THIRD PARTY. NOTE THIS IS AN UNCONTROLLED DOCUMENT ISSUED FOR INFORMATION			
Α	FOR APPROVAL	YK	10.07.23	THIS DRAWING AND ITS CONTENTS ARE ELECTRONICALLY GENERATED, ARE CONFIDENTIAL AND MAY ONLY BE USED FOR THE PURPOSE FOR WHICH THEY WERE INTENDED. VAN DER MEER (NSW) PTY LTD. WILL NOT ACCEPT RESPONSIBILITY FOR ANY CONSEQUENCES ARISING FROM THE WORKS OR FARRICATION						GURED DIMENSIONS TAKE SCALE REDUCED SIZE DRAWINGS.	
No.	REVISION DESCRIPTION	DRAWN	DATE								



Telephone 61-2-9436 0433 Fax 61-2-9436 1370 A.B.N. 56 158 266 301

CLIENT
TIME & PLACE PTY LTD
74 KING STREET, NEWTOWN NSW 2042

[

PLANS APPROVED BY THE LAND AN

ENVIRONMENT COURT OF NSW

PROCEEDINGS NO: 2024/51916

DATED: 30/07/2024

PROJECT TITLE				
RESIDENTIAL DEVELOPMENT				
35-43 BELGRAVE STREET				
MANLY, NSW 2095				
DRAWING TITLE				

OSD DETAILS

APPROVAL ISSUE NOT TO BE USED FOR CONSTRUCTION								
PROJECT LEADER AW	PS DESIGNER	SIGNATURE						
DRAFTSPERSON LP	AS SHOWN	AS SHOWN	SHEET SIZE A1					
JOB No. SY232-00)8	DRAWING No.	REVISION					

PLANT SCHEDULE DEVELOPMENT APPLICATION

CODE	SPECIES	COMMON NAME	ORIGIN	IPOT SIZE	EST. MATURE HT	ALP	SPACING / QTY
	TREES						
LIV aus	Livistona australis,	Cabbage-tree palm	Native	200L	15-20m	2.2x1.0m	8
TRI lau	Tristaniopsis laurina 'luscious'	Water Gum	Native	400L	6-10m	1.5x1.0m	3
CYA coo	Cyathea cooperi	Australian Treen Fern	Native	45L	6-10m	1.5x1.0m	3
LAG ind	Lagerstroemia indica	Crepe Myrtle	Native	200L	3-5m	1.5x1.0m	3
DIC ant	Dicksonia antarctica	Smooth Tree Fern	Native	45L	6-10m	1.5x1.0m	3
DIC ant	MIX TYPE 1 - FULL SUN / PART SHADE	Sillootii Hee Feili	inalive	45L	0-10111	1.5x 1.0111	3
	IMIX THE PERSON THAN SHAPE						
	SHRUBS						
HEL pet	Helichrysum petiolare 'Limelight'	Licorice Plant	Exotic	300mm	0.5m	300mm	As Shown
BAN spi	Banksia spinulosa	Hairpin Banksia	Native	300mm	2m	300mm	As Shown
HEA ban	Heath-leaved Banksia	Banksia ericifolia	Native	300mm	3-4m	300mm	As Shown
CAL lin	Callistemon linearis	Narrow Leaf Bottlebrush	Native	300mm	1-2m	300mm	As Shown
NES fru	Westringia fruticosa 'Grey Box' WES04	Coastal Rosemary	Native	300mm	1	300mm	As Shown
	GRASSES		, tativo	200111111	,	55511111	, 10 0110 4411
POA lab	Poa labillardieri 'Eskdale'	Poa	Native	150mm	60cm x 50cm	100mm	3 per m2
OM Ion	Lomandra longfolia'LM400	Matt Rush	Native	150mm	60cm x 60cm	200mm	•
		N. (400) (400) (400) (400) (400) (400)					3 per m2
DIA cae	Dianella caerulea	Blue Flax Lily	Native	150mm	0.5m	200mm	3 per m2
_OM tan	Lomandra tanika	Spiny Mat Rush	Native	150mm	1.2m	200mm	3 per m2
DIC sp	Dichelachne sp.	Plume Grass	Native	150mm	1.2m	200mm	3 per m2
THE aus	Themeda australis	Kangaroo grass	Native	150mm	1.2m	200mm	3 per m2
IC nod	Ficinia nodosa	Knobby Club Rush	Native	150mm	1.2m	200mm	3 per m2
	CLIMBERS + GROUNDCOVERS						
CAR gla	Carpobrotus glaucescens 'CAR10'	Aussie Rambler	Native	150mm	200mm	100mm	4 per m2
CAS gla	Casuarina glauca 'Cousin It'	Cousin It	Native	150mm	150mm	100mm	4 per m2
KEN rub	Kennedia rubicunda	Dusky Coral Pea	Native	150mm	150mm	100mm	4 per m2
BIL sca	Billardiera scandens	Apple Berry Plant	Native	150mm	0.5m	100mm	4 per m2
DOU gol	Double Gold™ Gazania hybrid 'GT20'	Gazania	Native	150mm	200mm	100mm	4 per m2
MYO par	Myoporum parvifolium 'Yareena'	Creeping boobialla	Native	150mm	200mm	100mm	4 per m2
FIC nod	ficinia nodosa	Creeping Jasmine	Exotic	150mm	200mm	100mm	4 per m2
XAN pil	Xanthosia pilosa	Woolly Xanthosia	Native	150mm	200mm	100mm	4 per m2
AAN PII	MIX TYPE 2 - PART SHADE / SHADE TOLE		INative	13011111	20011111	TOOITITI	4 per mz
	MIX THE E TAKE SHADE TOLK						
	SHRUBS						
ALP cae	Alpinia caerulea	Native Ginger	Native	300mm	1-3m	500mm	As Shown
PHI xan	Philodendron xanadu	Xanadu Philodendron	Native	200mm	1m x 1m	300mm	As Shown
RHA exc	Rhapis excelsa	Broadleaf lady palm	Native	200mm	4m x 2m	300mm	As Shown
STR nic	Strelitzia nicolai	Giant White Bird of Paradise	Native	200mm	6m x 4m	300mm	As Shown
	Cycas revoluta						
CYC rev		Sago Palm	Native	300mm	1m	300mm	As Shown
PUL sti	Pultenaea stipularis	Fine-leaf Bush Pea	Native	300mm	1-3m	300mm	As Shown
	GRASSES						
CLI min	Clivia miniata	Duck Like	NI-4k	150	60cm x 50cm	400	2 55 55 0
	Cilvia miniata	Bush Lily	Native	150mm	bucm x bucm	100mm	3 per m2
	CLIMBERS + GROUNDCOVERS						
ALT den	Alternanthera denata	Little ruby	Evotio	150mm	0.3m x 0.6m	100000	4 nor m2
LIR mus	Liriope muscari 'Evergreen Giant'	Little ruby Giant Liriope	Exotic Exotic	150mm 150mm	0.3m x 0.6m 0.4m x 0.6m	100mm 100mm	4 per m2 4 per m2
PAN jas	Pandorea jasminoides	Bower Plant	Native	150mm	0.4m x 0.6m 0.2m x 0.6m	100mm	•
/IO hed	Viola hederacea	Native Violet	Native	150mm	0.2m x 0.6m 0.2m x 0.5m	100mm	4 per m2
TO HEU	viola lieuelacea	ivative violet	inative	ISUIIIII	U.ZIII X U.ƏM	100111111	4 per m2
	MIX TYPE 3 - GREEN AWNING MIX						
EUS lat	Eustrephus latifolius	Wombat berry	Native	150mm	0.2m x 0.6m	100mm	3 per m2
POA poi	Poa poiformis	Blue Tussock Grass	Native	150mm	0.2m x 0.6m	100mm	3 per m2
OIC dis	Dictichlis distochophylla	Australian Salt-Grass	Native	150mm	0.2m x 0.6m 0.2m x 0.6m	100mm	3 per m2 3 per m2
SPIser				150mm			
GLY cla	Spinifex sericeus	Hariy Spinifex	Native		0.2m x 0.6m	100mm	3 per m2
JLT CIA	Glycine clandestina	Love Creeper	Native	150mm	0.2m x 0.6m	100mm	3 per m2
CAR gla	Carpobrotus glaucescens 'CAR10'	Aussie Rambler	Native	150mm	200mm	100mm	4 per m2

LANDSCAPE PLANS

LEGEND

SITE BOUNDARY



- + RL 67.85 PROPOSED NOMINAL DESIGN LEVELS: REFER TO ENGINEERS DRAWINGS
- + TW 450TOP OF WALL HEIGHT (mm)
- + TM 800 TOP OF MOUND HEIGHT (mm) (MAX 1:3 GRADE)
- + SD 800 TOTAL SOIL DEPTH INCLUSIVE OF STRUCTURAL SLAB SETDOWN (mm)
- -SSL 200 STRUCTURAL SLAB SETDOWN (mm)

EXISTING TREE TO BE RETAINED - REFER TO ARBORIST REPORT

EXISTING TREE TO BE REMOVED - REFER TO



ARBORIST REPORT



PALETTE



PROPOSED SHRUBS - REFER TO PLANTING PLAN & SCHEDULE



The state of the s PLANTING SCHEDULE



📆 RAISED PLANTER AREA ON SLAB - SOIL DEPTHS TO ADG STANDARDS

- SW SEATING WALL: INSITU CONCRETE CLASS 2 WITH TIMBER SEATING BATTENS AND LED LIGHT STRIP
- PAVING TYPE 1: PORPHYRY COBBLESTONE **PAVERS**
- P2 PAVING TYPE 2: STONE PAVERS IN GROUND **COVERS**
- P3 PAVING TYPE 3: PAVERS ON PEDESTALS
- GR NON-TRAFFICABLE GREEN ROOF
- DG DECORATIVE GRAVEL
- SH OUTDOOR SHOWER/WASH TAP
- SE STEEL EDGE

- S1 SEATING TYPE 1: BENCH SEAT TO COUNCIL STANDARD
- S2 SEATING TYPE 2: COFFEE TABLE SET
- SEATING TYPE 3: SEATING BENCH
- S4 SEATING TYPE 4: OUTDOOR LOUNGE SUITE
- S5 SEATING TYPE 5: OUTDOOR DINING TABLE

General Notes:

FOR SITE LEVELS AND ARCHITECTURAL INFORMATION REFER TO CIVIL AND ARCHITECTS DRAWINGS RESPECTIVELY.

FOR COURTYARD AND OVERFLOW DRAINAGE REFER TO HYDRAULIC **ENGINEERS DRAWINGS**

ALL TREES TO BE RETAINED AND ARE SUBJECT TO TREE PROTECTION & MANAGEMENT IN ACCORDANCE WITH RELEVANT AUSTRALIAN STANDARDS.

EXTERNAL LIGHTING AND ELECTRICAL: REFER TO ENGINEERS DETAILS.

CONTRACTOR TO PROTECT ALL LANDSCAPE WORKS DURING CONSTRUCTION INCLUDING BUT NOT EXCLUSIVE TO EXISTING VERGE.

LEVELS GENERAL: CONTRACTOR TO ENSURE POSITIVE DRAINAGE TO ALL PAVEMENTS, TURF AND PLANTER AREAS, INSTALL SUBSOIL DRAINAGE TO PLANTER AREAS AS REQUIRED.

PLANS APPROVED BY THE LAND AND **ENVIRONMENT COURT OF NSW** PROCEEDINGS NO: 2024/51916 DATED: 30/07/2024

NOTE: PLANTING NUMBERS AND SCHEDULES FOR DA PURPOSES - SUBJECT TO DESIGN DEVELOPMENT

2 REVISED DA CR CR 04.12.23 RI CR CR 07.07.23 1 DEVELOPMENT APPLICATION No Revision Note: * indicates signatures on original issue of drawing or last revision of drawing Drawn Job Manager Director

CLIENT TIME& PLACE





Designer CR/ RI DO NOT SCALE Drawn RI Design Check CR Conditions of Use. This document may only be used by the client (and any other person who the Approved (Project Director) client has agreed can use this document) Date for the purpose for which it was prepared This Drawing must not be Original Size and must not be used by any other used for Construction unless person or for any other purpose.


signed as Approved

NOT FOR CONSTRUCTION

TIME & PLACE Project 35-43 BELGRAVE ST MANLY PLANTING SCHEDULE & LEGENDS


Drawing No: LD-DA001


Rev: 2

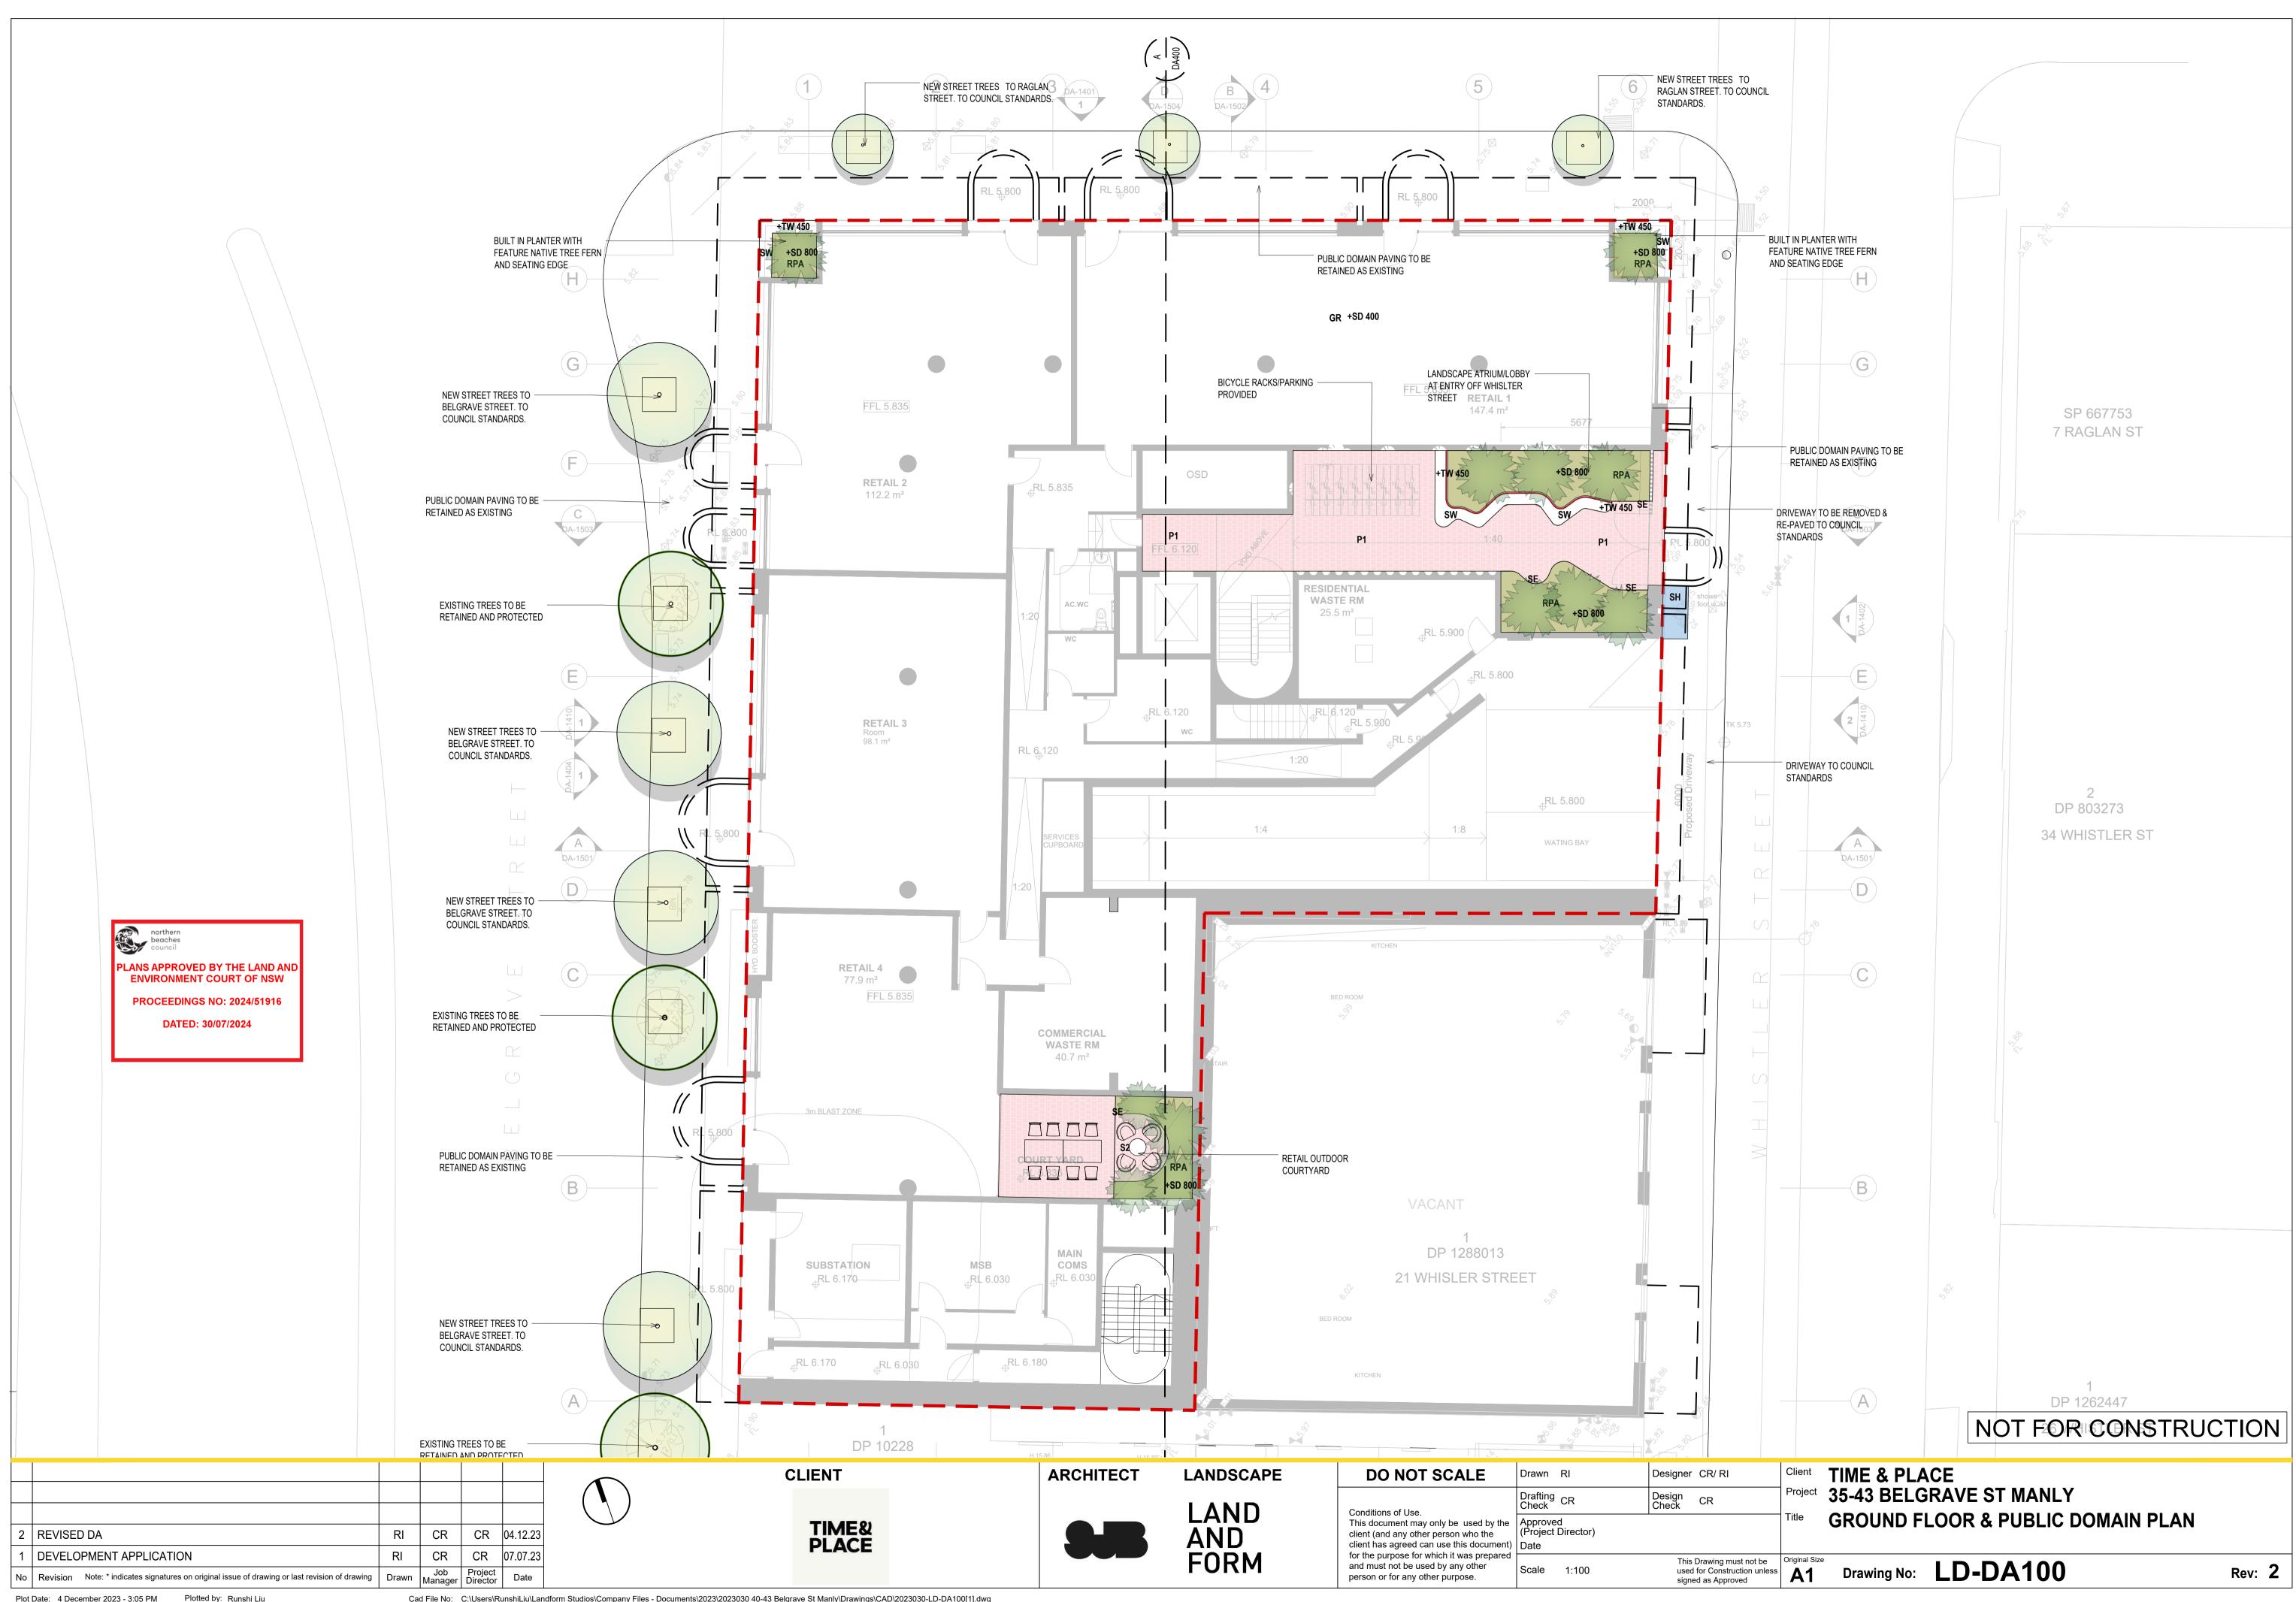





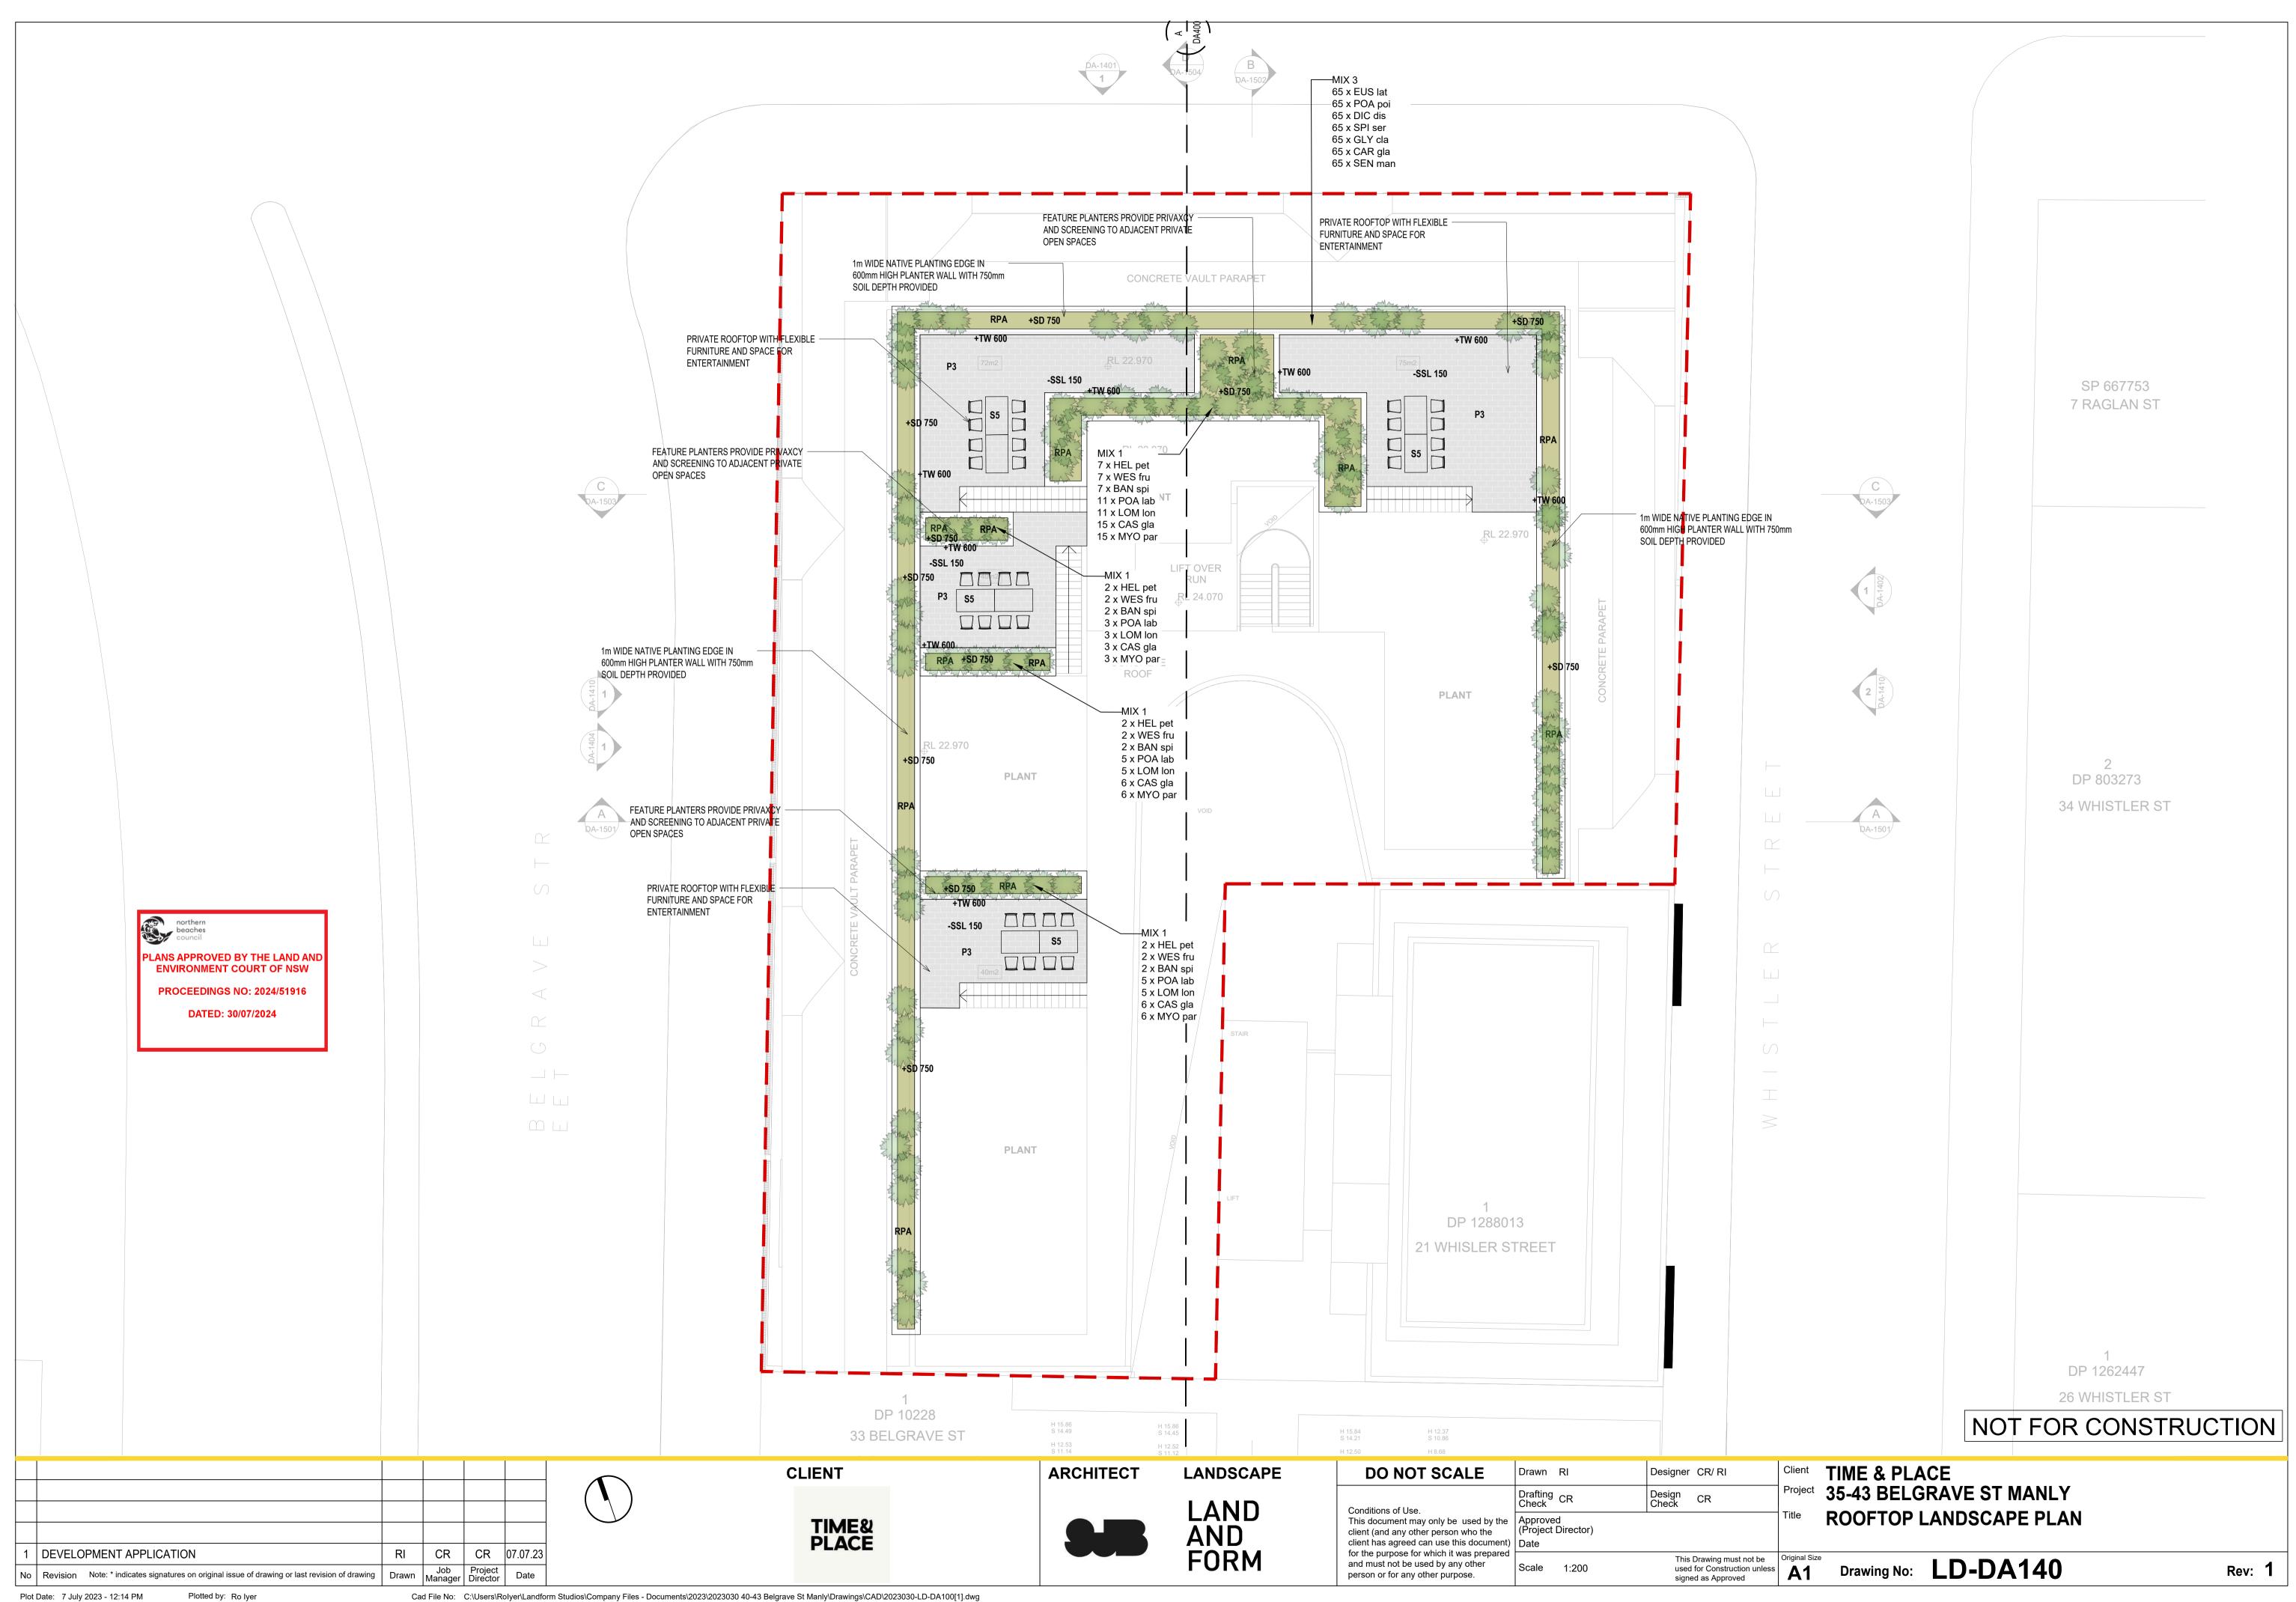

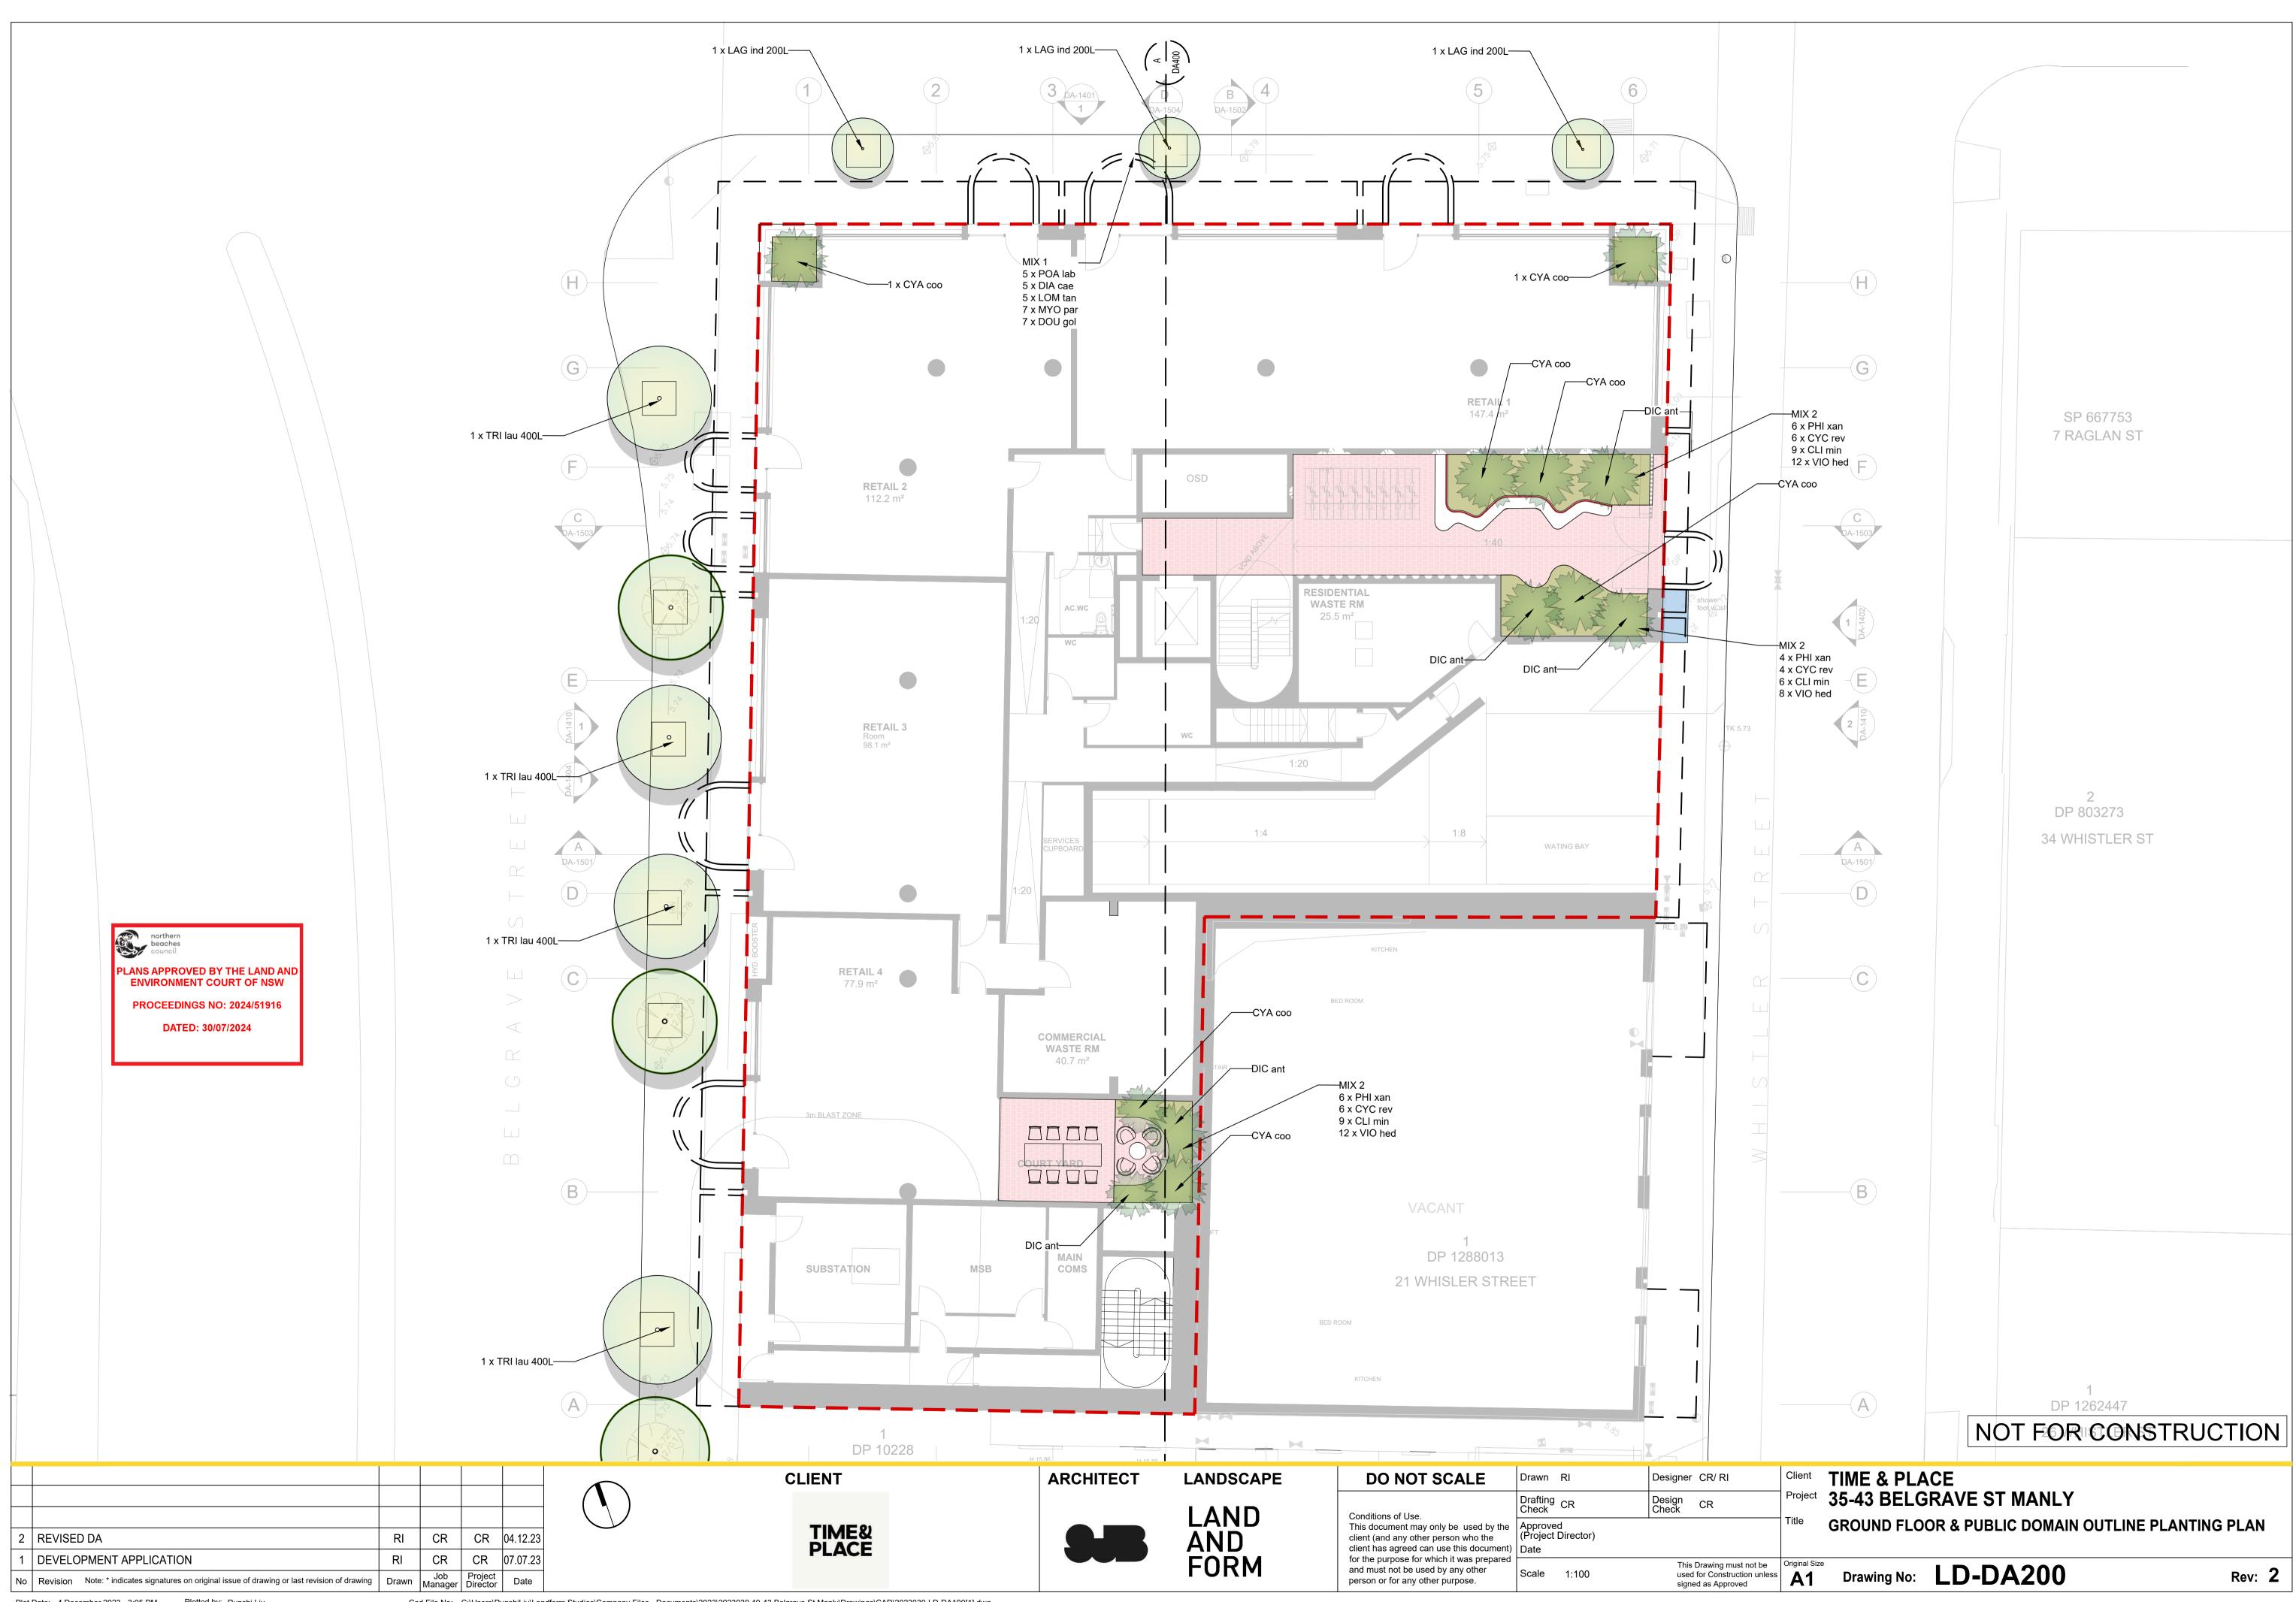





LANDSCAPE OUTLINE SPECIFICATION NOTES

GENERAL:

Note the following is an outline specification for DA purposes only.

All works are to be performed by suitably qualified and experienced trades persons in landscape works. All works shall be supervised by a qualified superintendent.

SERVICES IDENTIFICATION

The contractor shall verify the position of all services prior to the commencement of works and take all necessary precautions to protect services during implementation works.

SITE ESTABLISHMENT

The contractor shall establish site access and compound in position agreed with the Superintendent and or subject to Council approval. The Contractor shall be totally responsible for protecting the site works during construction and establishment including vegetation, pedestrian and vehicular management. Implement erosion control and site management practices to secure the site and to comply with all statutory requirements.

EARTHWORKS & DRAINAGE

Bulk earthworks are by the civil contractor. The landscape contractor shall allow for minor earth trimming and profiling to prepare landscape areas to accept the nominated treatment. Protect exposed earthworks with temporary erosion measures and coordinate the on-site disposal of excess spoil with the Superintendent.

SUBSOIL AGRICULTURAL DRAINS:

All tree positions shall be free draining with positive drainage to SW outlets or natural drainage systems. Install 100mm diameter agg. drains including 200mm wide column of 10-20mm crushed drainage gravel and geo-textile fabric - Bidum A24. Seek direction from the site superintendent.

PIT LIDS:

The Contractor is to protect all pit lids during earthworks preparation. Retain Telstra concrete oval covers & pit checker plate steel pit covers, and concrete service pits. New pit lids are to be suitable for paver infill.

HARD LANDSCAPE WORKS

PAVEMENTS:

Modular Pavement Systems - Pedestrian: Stone paving product

Pavements systems shall conform to the approved Public Domain Framework and or Council's streetscape guidelines to the extent defined on the landscape plans. Supply and install pavements to the pattern nominated over concrete base including; base preparation, mortar bedding, placement, mechanical cutting, expansion | control joints, grout jointing and finishing to achieve levels and positive drainage.

ROADWORKS: Refer to Engineers drawings for grading, materials and set-out.

FURNITURE & FIXINGS

Supply and install furniture and fixing in the positions nominated on the plans or as agreed on site with the superintendent. All items are to be installed on concrete base slab or in-ground footings strictly in accordance with the manufacturer's specification. Where necessary, allow for cutting of pavements and or core drilling installation method.

The pavements shall comply with Council and Australian Standards

LIGHTING

Refer to the electrical engineer's plans for lighting circuits and installation. The general layout are nominated on the landscape plans.

SOFT LANDSCAPE WORKS

SOIL MIX:

Imported Soil Mix:

All planter areas shall have a minimum soil depth of 300mm and 100mm to turf | grass areas with landscape quality soil that conforms to AS 4419 Soils for Landscaping and Gardens.

Ameliorated site topsoil mix:

The Contractor is to use stockpiled site topsoil adding soil additives and chemicals; lime gypsum and fertiliser nutrients to achieve AS4419.

SAMPLE & TESTING:

Provide 1kg soil mix test sample and data to of imported or modify site soil, clearly

identified and referenced to the test data, prepared by an independent soil laboratory. Submit to the Superintendent for approval prior to supply and placement.

FERTILISER: Apply slow release Oganic fertiliser at the time of planting with pellets to advanced tree positions strictly in accordance with the manufacturers specification and with regard to season, soil mix, watering regimes and sub grade conditions.

PLANT MATERIALS:

Refer to the plant schedule. The contractor shall ensure that all plant materials are secured immediately upon award of contract. Failure to do so will not give rise to substitutions or extensions of time. All stock shall be grown in open areas which are exposed to the sun and wind to promote vigorous plant growth and to harden plants off. All plant material shall be pest and disease free. All plant material shall not be root bound or damaged. Plant densities shall reflect accepted industry standards and Councils guidelines for Landscape Works and be sourced from an accredited nursery. The Contractor will be responsible for purchasing and coordination of delivery to satisfy the construction program. It is the Contractor's responsibility to check trees at the supply source and to accept delivery of the trees at site, ensuring that the trees are supplied in accordance with the specification and are in good health. The Contractor shall allow for unloading and placement of all advanced tree materials.

All bag stock shall conform to the specification and must be secured from an Accredited Nursery. The current Natspec Guide "Purchasing Landscape Trees" is a guide only for quality tree production. All trees must be able to be planted without the use of tree stakes. Any trees requiring staking to be held vertical shall be rejected.

ADVANCED TREES:

Plant stock shall have a well developed straight stem with tri-branching structure and healthy canopy typical to the species and to the minimum sizes scheduled.

Excavate a hole a minimum 2X wider than the root ball and deep enough to accept a minimum 200mm of topsoil below. Break up the base of the hole to a further depth of 200mm, and loosen compacted sides of the hole as necessary to prevent confinement of root growth to the hole. Loosen sides of root ball to promote growth. Backfill with nominated soil mix, lightly tamp and water to eliminate air pockets. Ensure positive drainage to all tree positions.

Supply and install root barrier as nominated and staking as detailed on plans.

IRRIGATION SYSTEM: Supply and install an automatically controlled system to landscape areas identified on the plans to achieve 25mm/week precipitation rate. This system shall have a rain switch and have backflow prevention devices fitted in accordance with Councils regulations.

MAINTENANCE PERIOD:

General

Planting maintenance period: the planting maintenance period will be 52 weeks and will commence from the date of practical completion. Of each phase of planting works (hereby specified to be a separable part of the works). It is anticipated that planting works will be undertaken in one phase

Planting maintenance program: 2 weeks prior to practical completion, furnish a proposed planting establishment program, and amend it as required. Such proposal should contain details of the types and frequency of maintenance activities involved with the establishment of plants and grassed areas. Comply with the approved

Planting maintenance log book: keep a log book recording when and what maintenance work has been done and what materials, including approved toxic materials, have been used. Log book must be signed off by the client's representative after each maintenance visit. Maintain log book in location nominated by superintendent. All entries are to be initialled by person nominated by superintendent. Log book to contain a copy of the approved planting establishment program. Product warranty: submit the supplier's written statement certifying that plants are true to the required species and type, and are free from diseases, pests and weeds. Insurance: the contractor is to ensure suitable insurance cover and / or bank quarantee is in place for the theft and / or damage of all works executed under this contract for the plant maintenance period.

PLANS APPROVED BY THE LAND AND ENVIRONMENT COURT OF NSW PROCEEDINGS NO: 2024/51916 DATED: 30/07/2024


All Drawings To Be Read In Conjunction With Structural, Mechanical, Hydraulic and Electrical Engineers' Detail Drawings And Specifications.


**** ALL WORKS WITHIN THE PUBLIC DOMAIN IN ACCORDANCE WITH NORTHERN BEACHES COUNCIL SPECIFICATION AND DETAILS*


All Levels Indicated Taken To Australian Height Datum (AHD)

Refer to Detail Drawings For Typical Details.

Generally All Materials & Construction to Comply To AS 3700

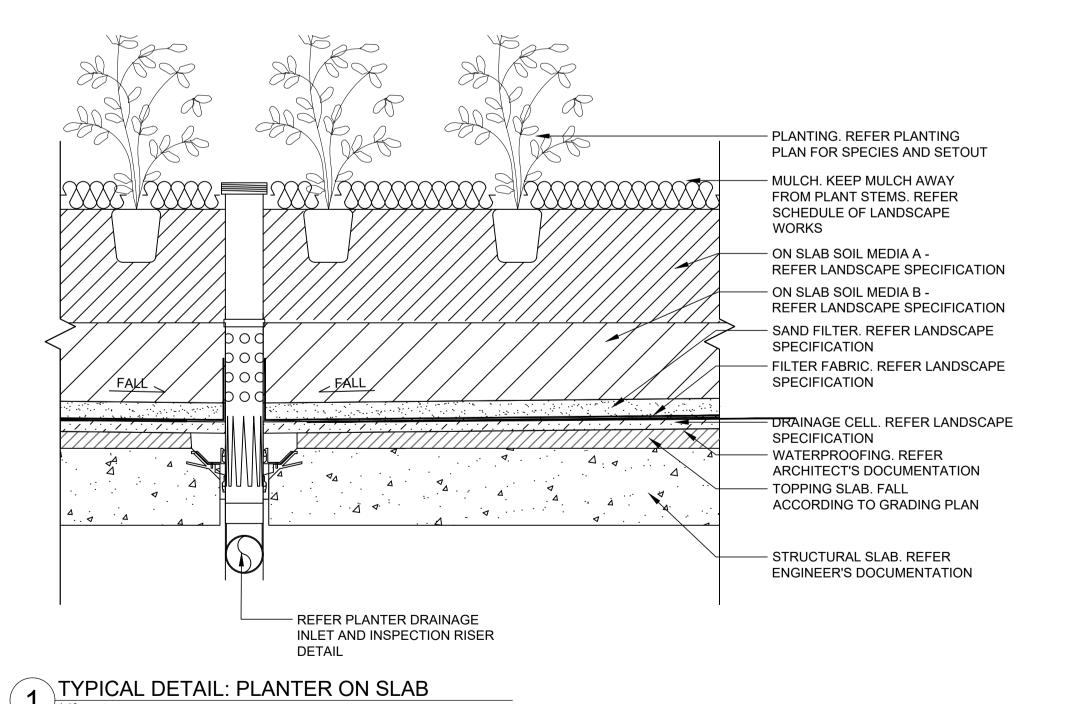

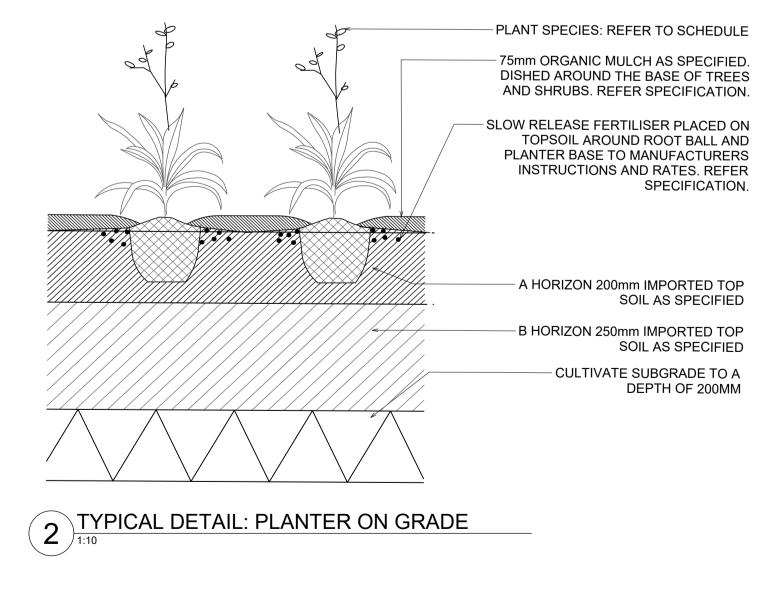

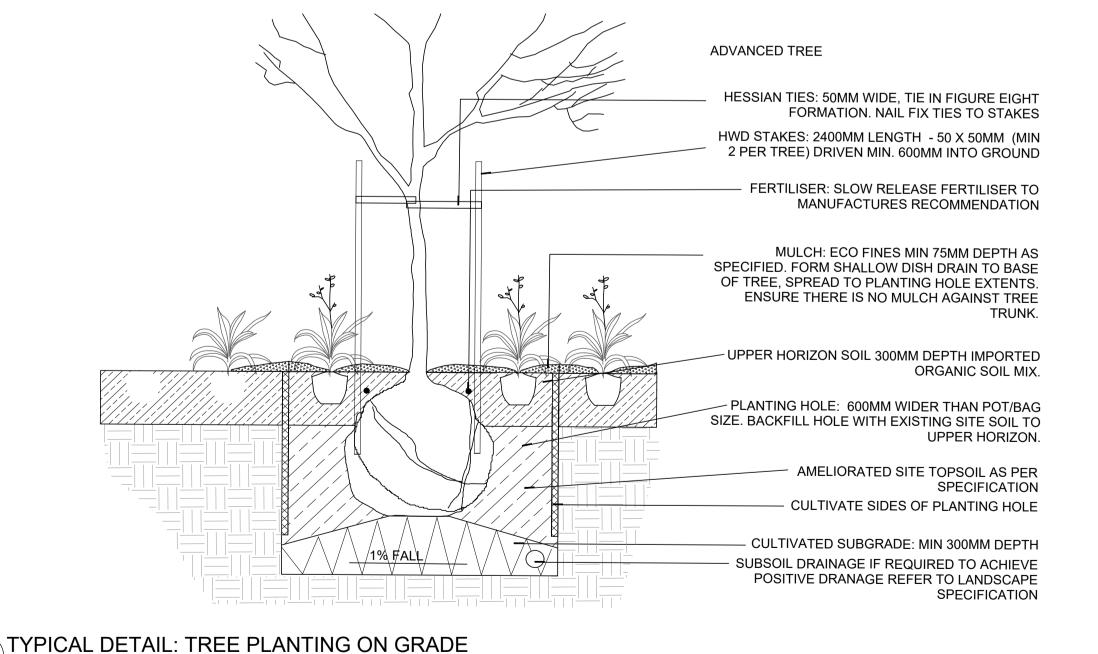

NOT FOR CONSTRUCTION

Rev: 1

CR | CR | 07.07.23 | 1 DEVELOPMENT APPLICATION No Revision Note: * indicates signatures on original issue of drawing or last revision of drawing | Drawn Manager Director |

TIME& PLACE

CLIENT

ARCHITECT



LANDSCAPE

Designer CR/ RI DO NOT SCALE Drawn RI Conditions of Use This document may only be used by the client (and any other person who the (Project Director) client (and any other person who the client has agreed can use this document) Date for the purpose for which it was prepared This Drawing must not be and must not be used by any other used for Construction unless person or for any other purpose

TIME & PLACE **35-43 BELGRAVE ST MANLY**

TYPICAL DETAILS & OUTLINE MAINTENANCE SPECIFICATION

Drawing No: LD-DA900

Plot Date: 7 July 2023 - 12:14 PM

Cad File No: C:\Users\Rolyer\Landform Studios\Company Files - Documents\2023\2023\030 40-43 Belgrave St Manly\Drawings\CAD\2023\030-LD-DA100[1].dwg